
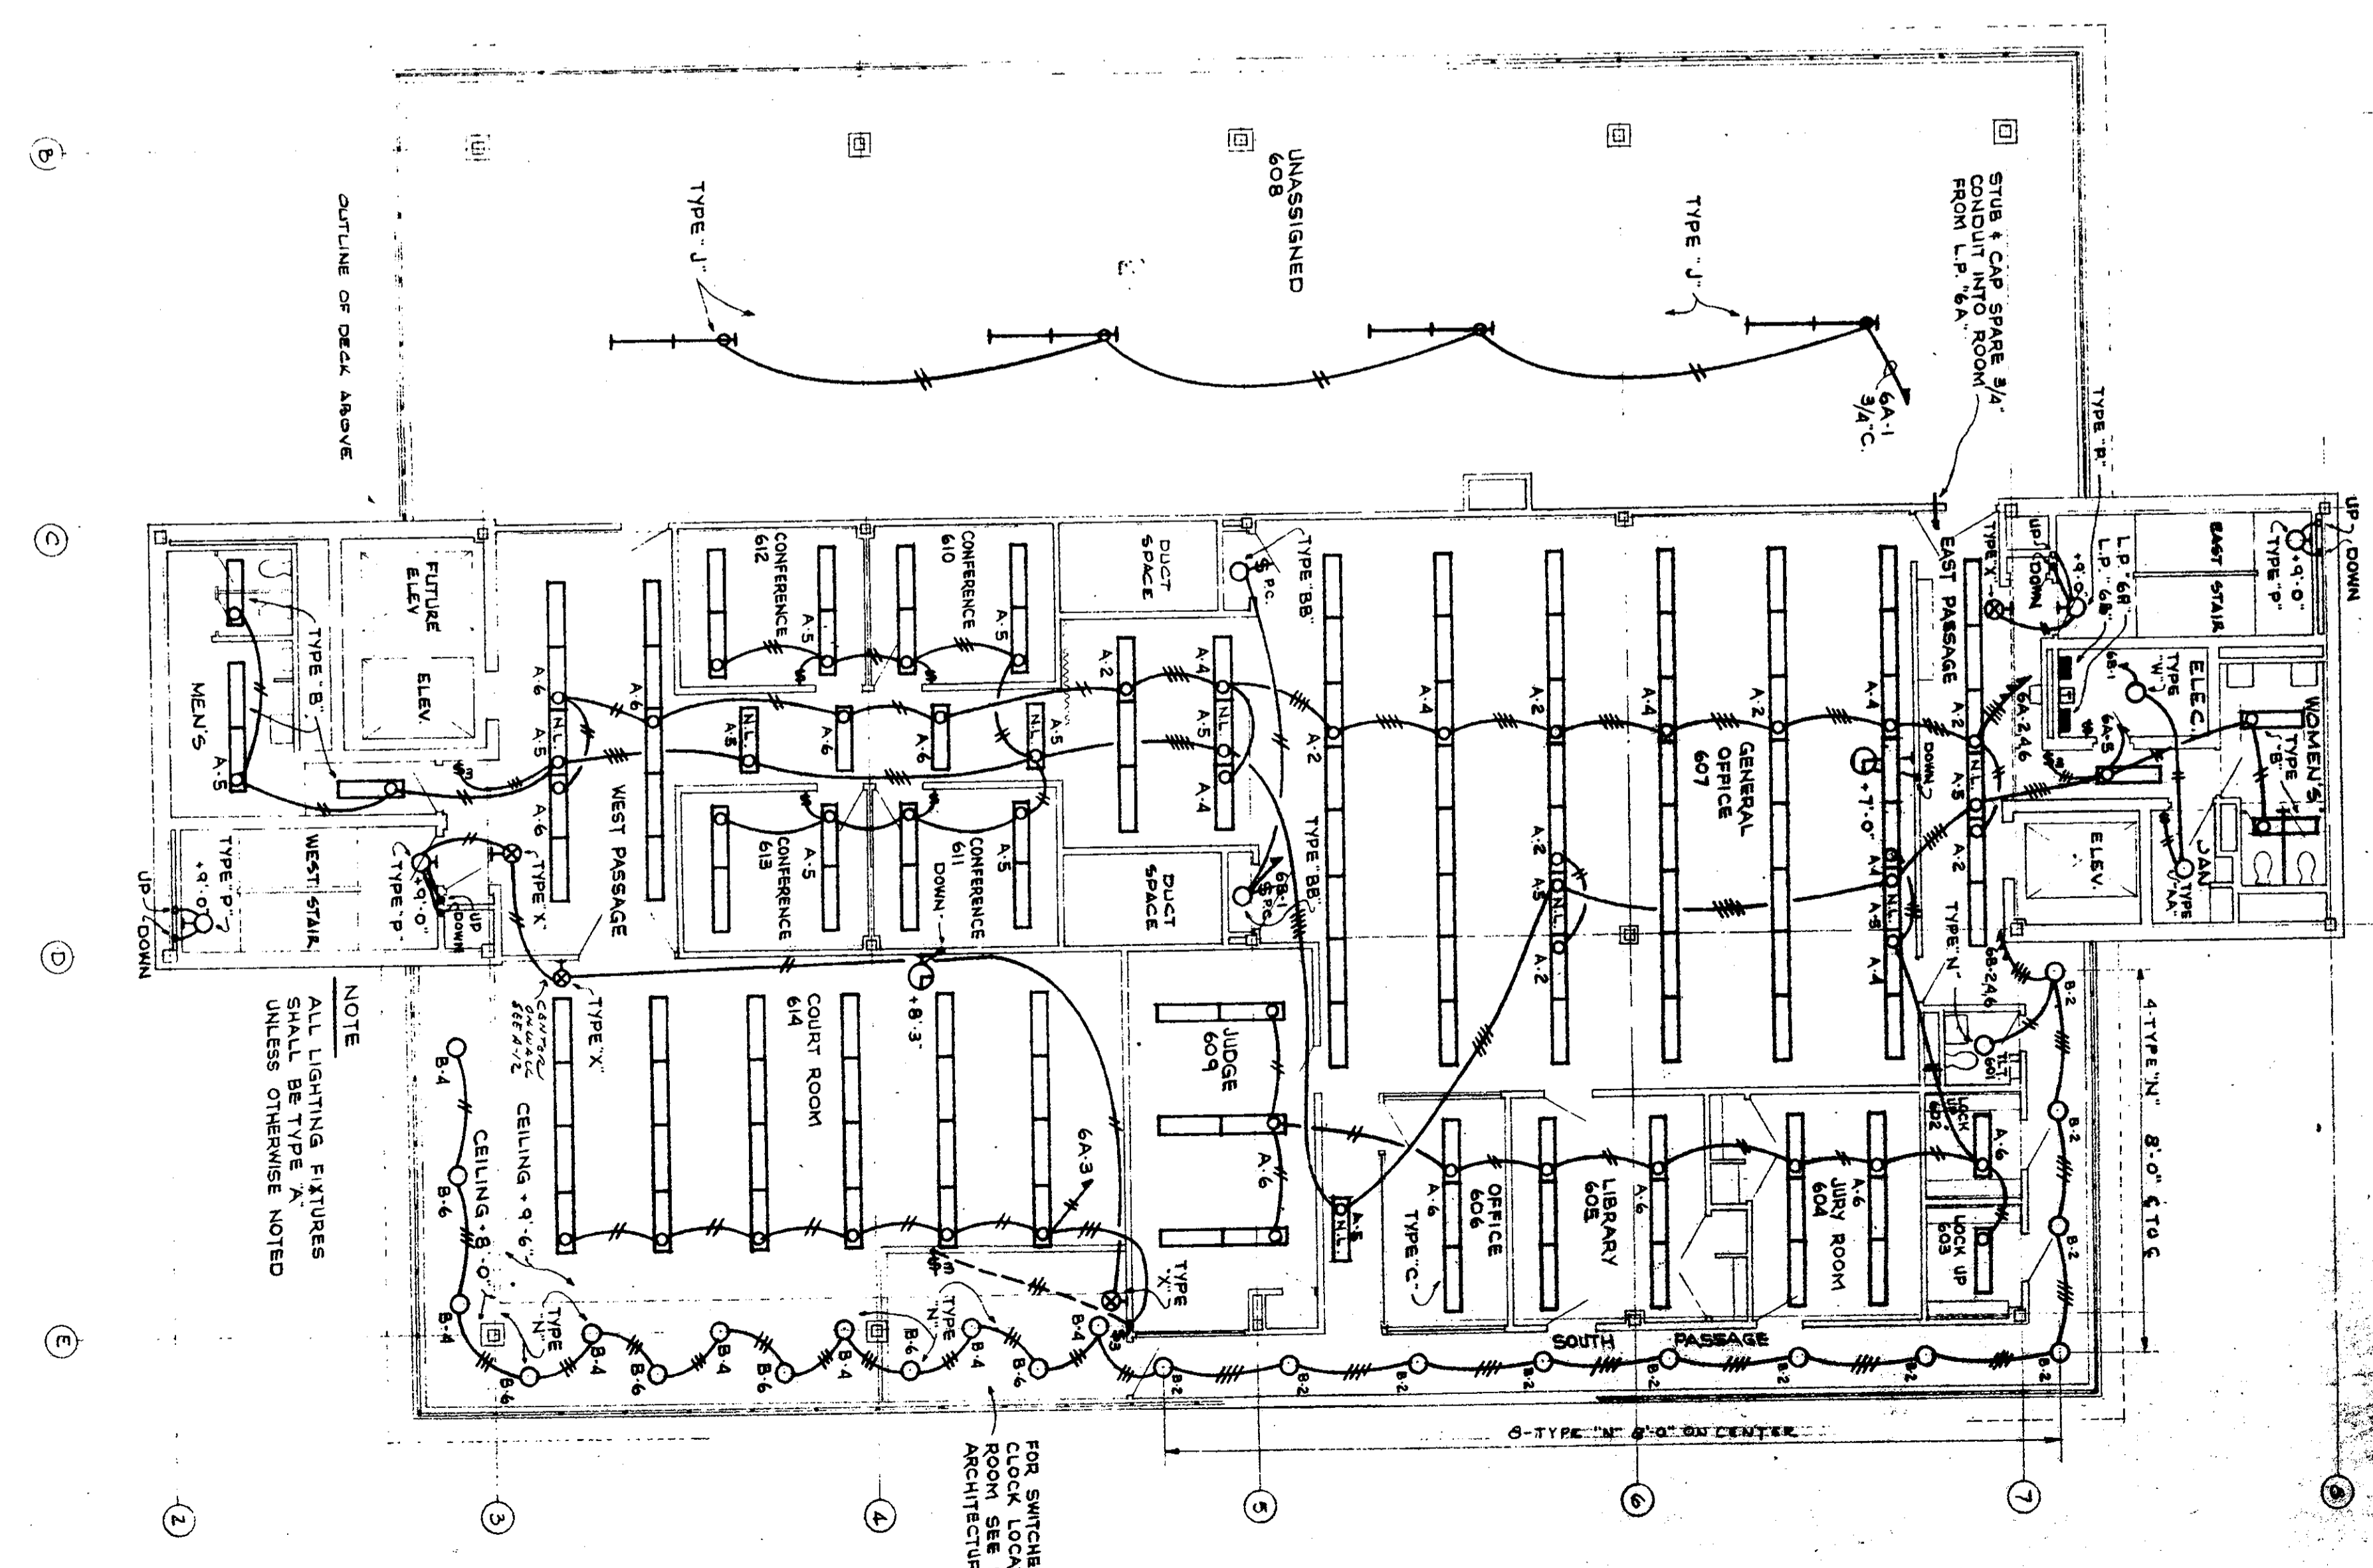


NOTE
ALL LIGHTING FIXTURES
SHALL BE TYPE A
UNLESS OTHERWISE NOTED


FLOOR
SCALE: 1/8"=1'-0"

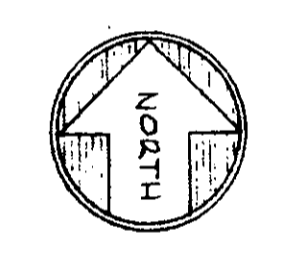


NOTE
ALL LIGHTING FIXTURES
SHALL BE TYPE A
UNLESS OTHERWISE NOTED

FLOOR
SCALE: 1/8"=1'-0"

FOR SWITCHES RELOCATIONS &
ROOMS SEE DETAILS ON
ARCHITECTURAL DRAWING A-12

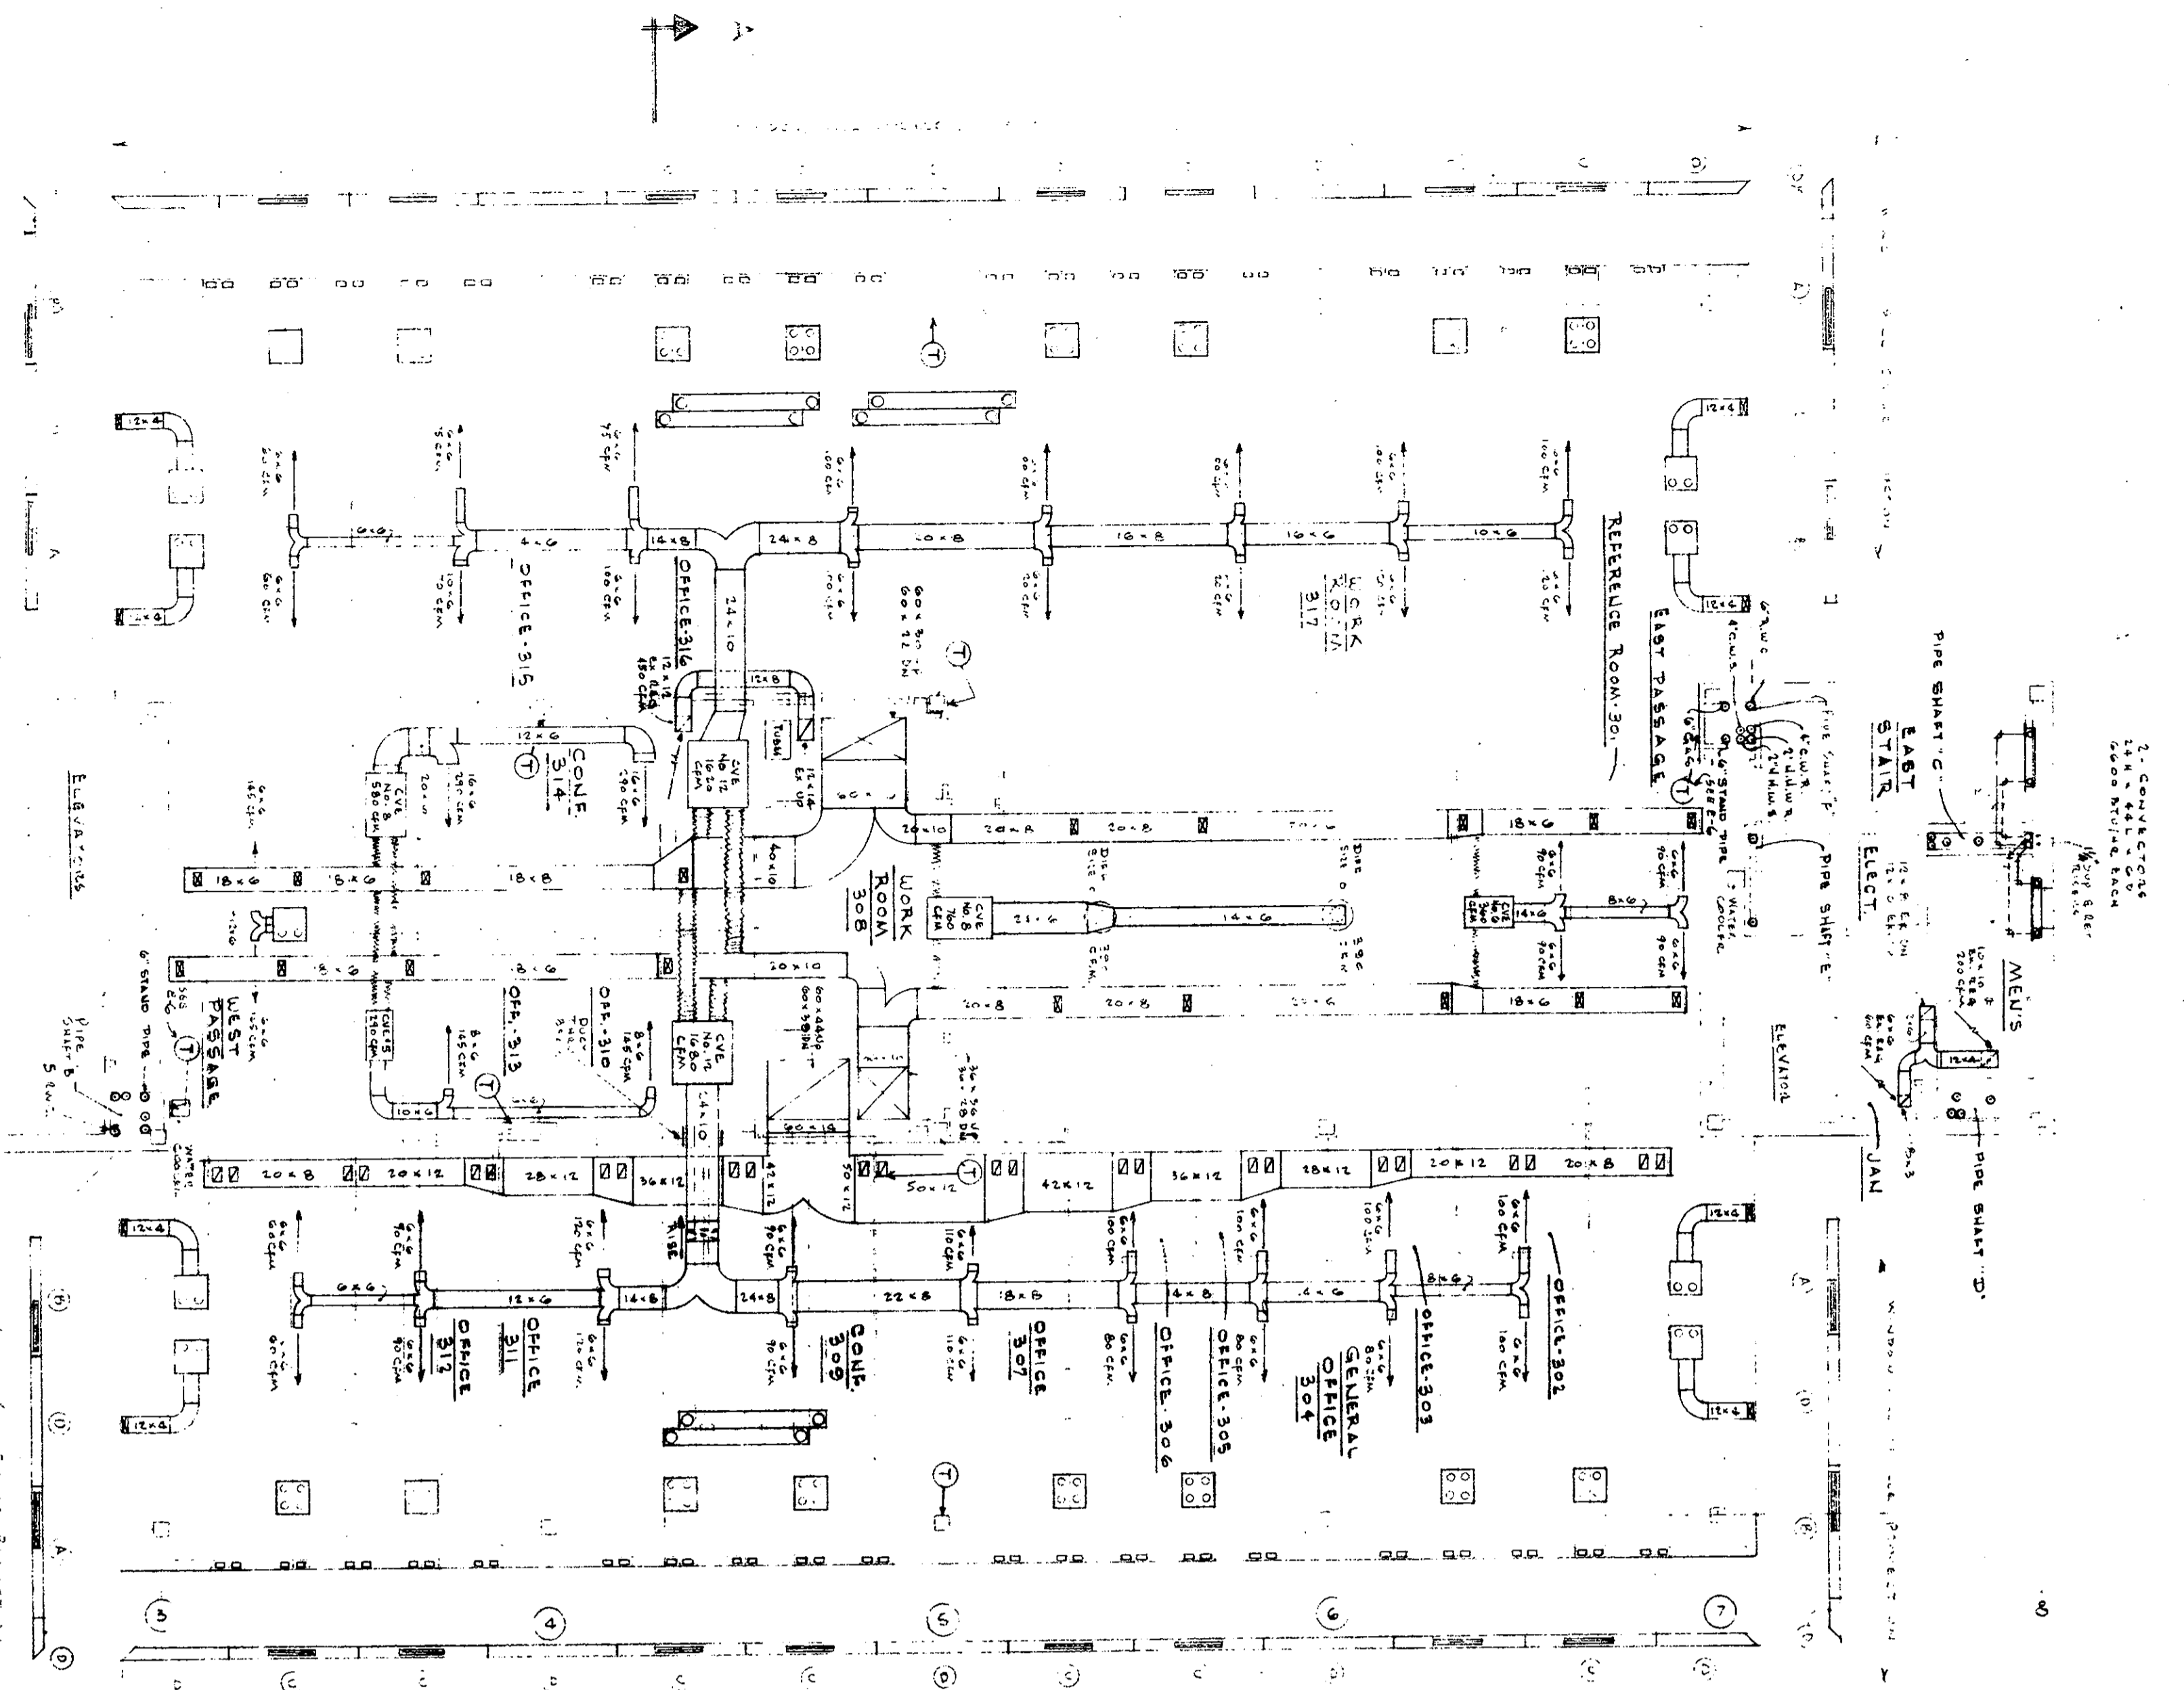


3 FLOOR
FOURTH FLOOR
ELEVATORS

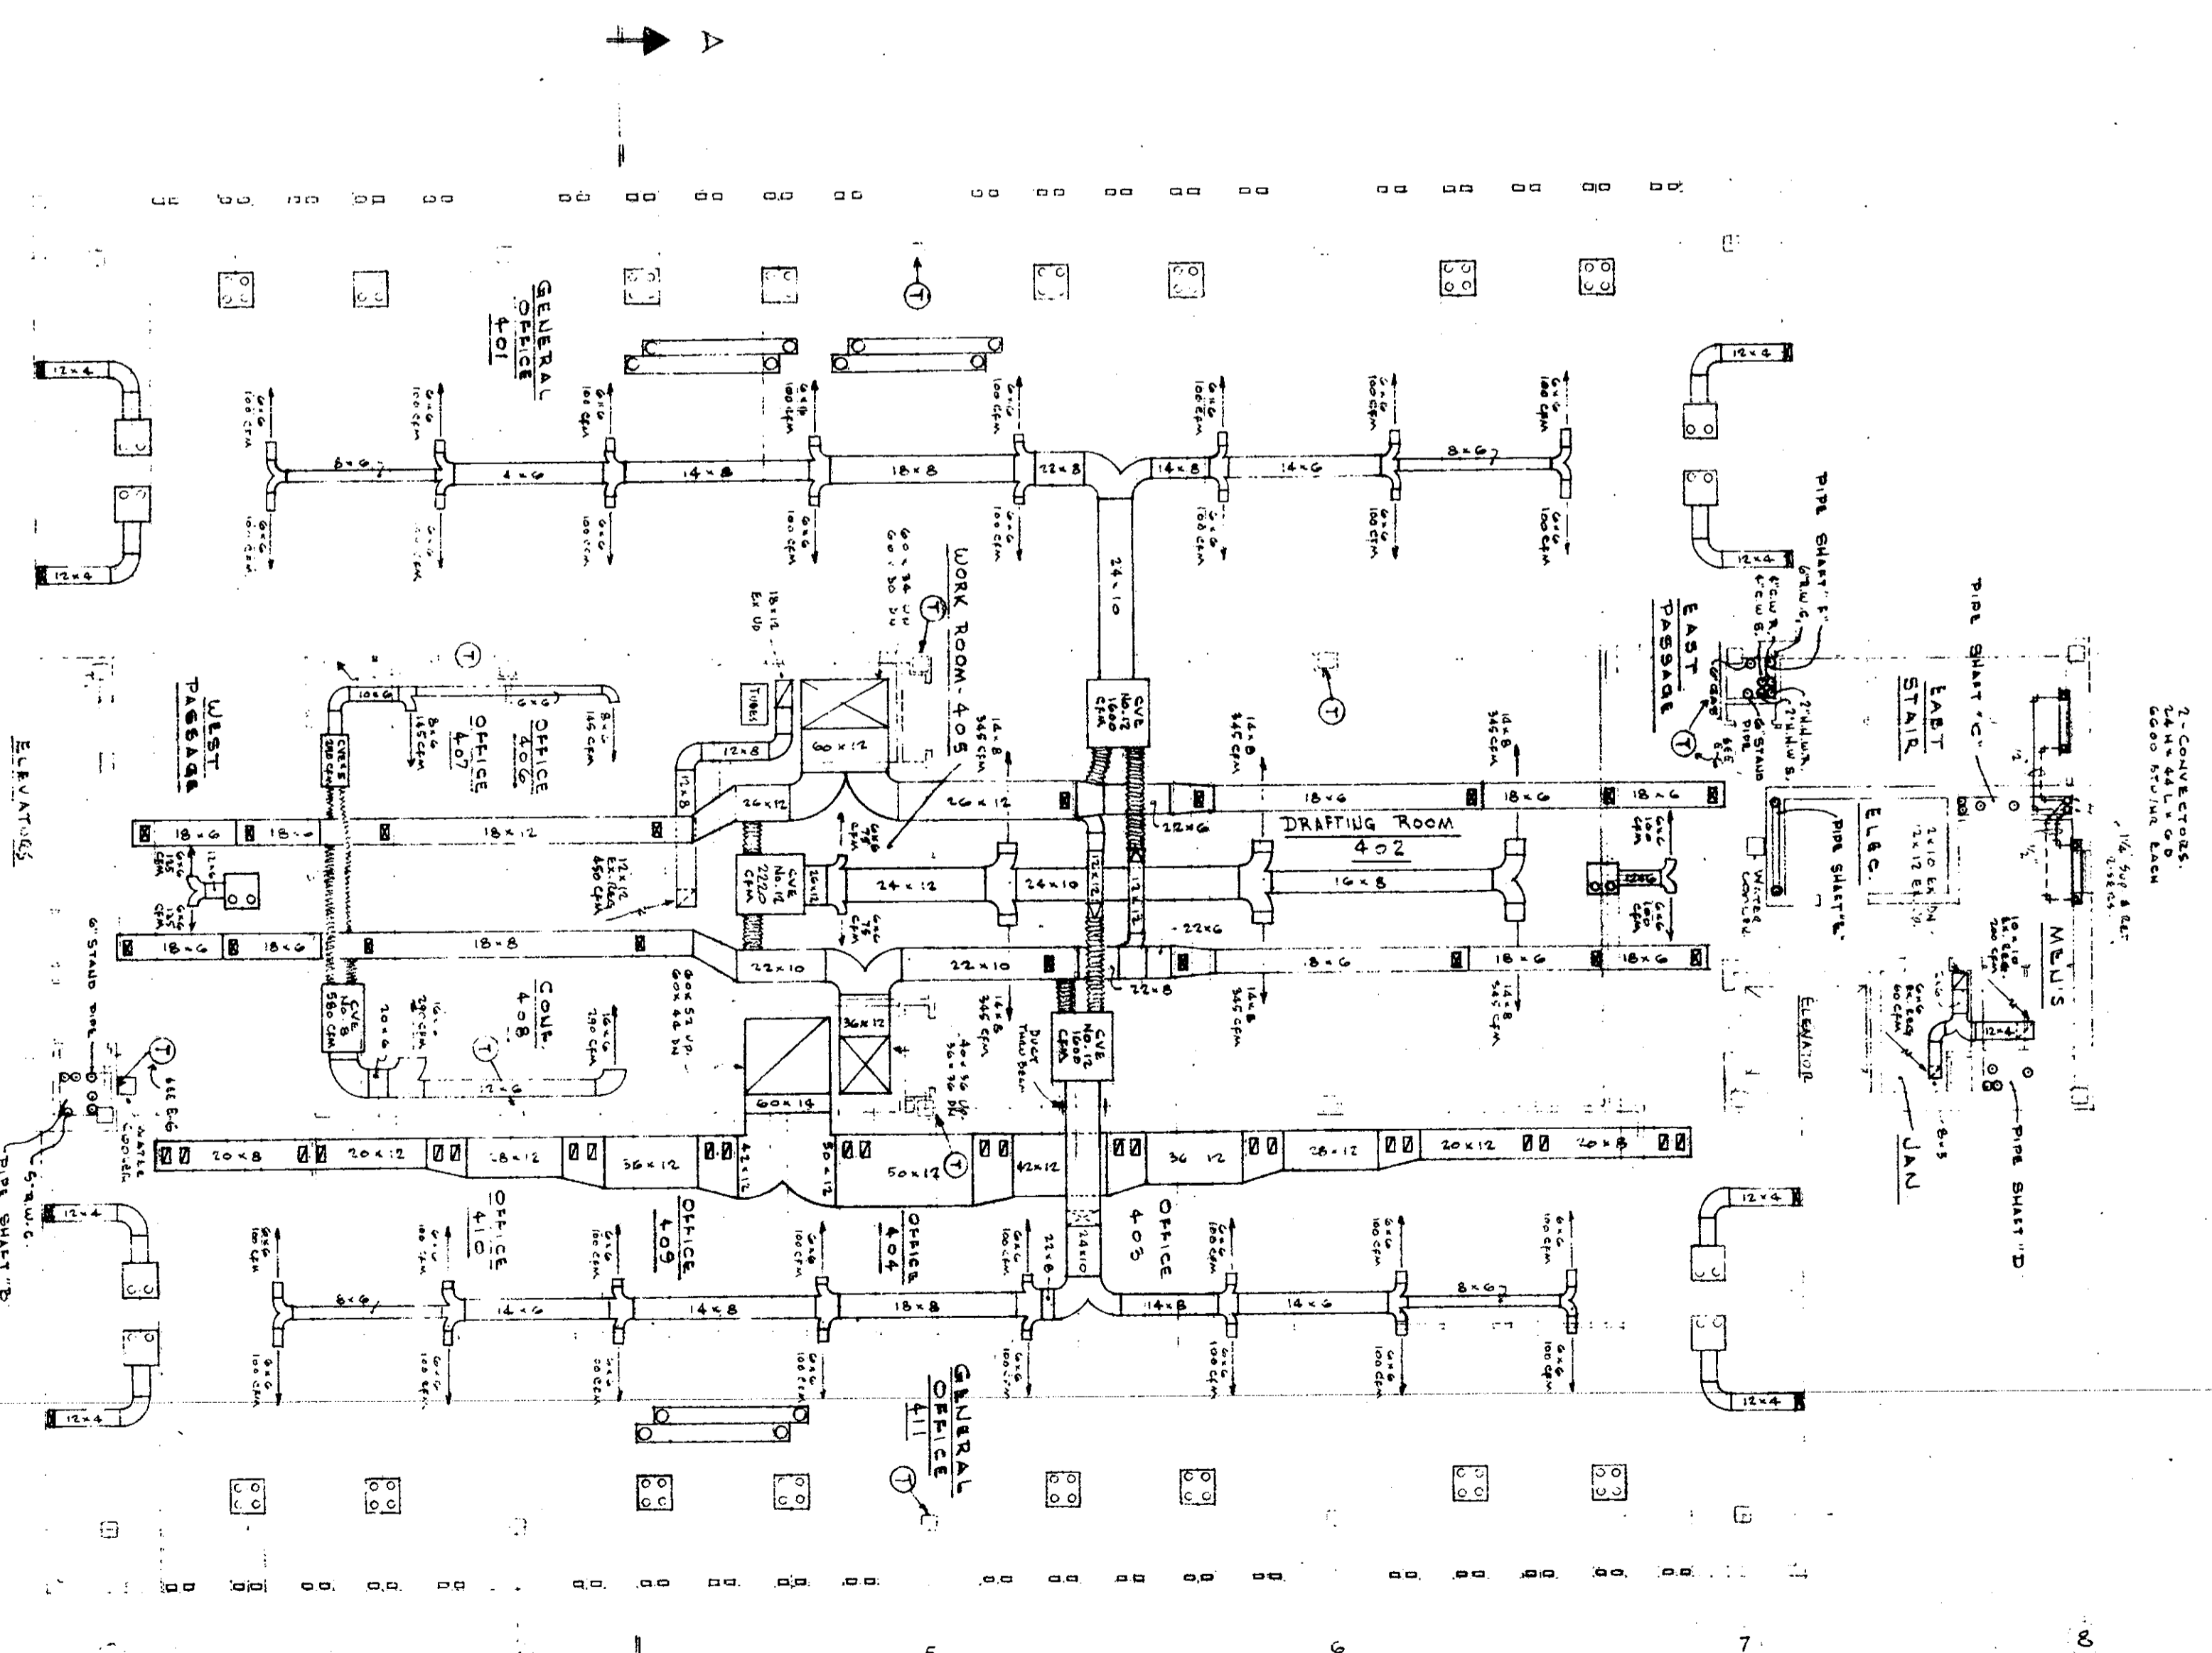



4 FLOOR
FIFTH FLOOR
ELEVATORS



LEGEND
 000 FLOOR PLAN
 001 WALL
 002 DOOR
 003 WINDOW
 004 STAIR
 005 ELEVATOR
 006 PASSAGE
 007 JANET
 008 MEANS
 009 PIPES
 010 ELECTRICAL
 011 MECHANICAL
 012 PLUMBING
 013 HEATING
 014 COOLING
 015 VENTILATION
 016 LIGHTING
 017 SOUNDING
 018 SECURITY
 019 FURNITURE
 020 EQUIPMENT

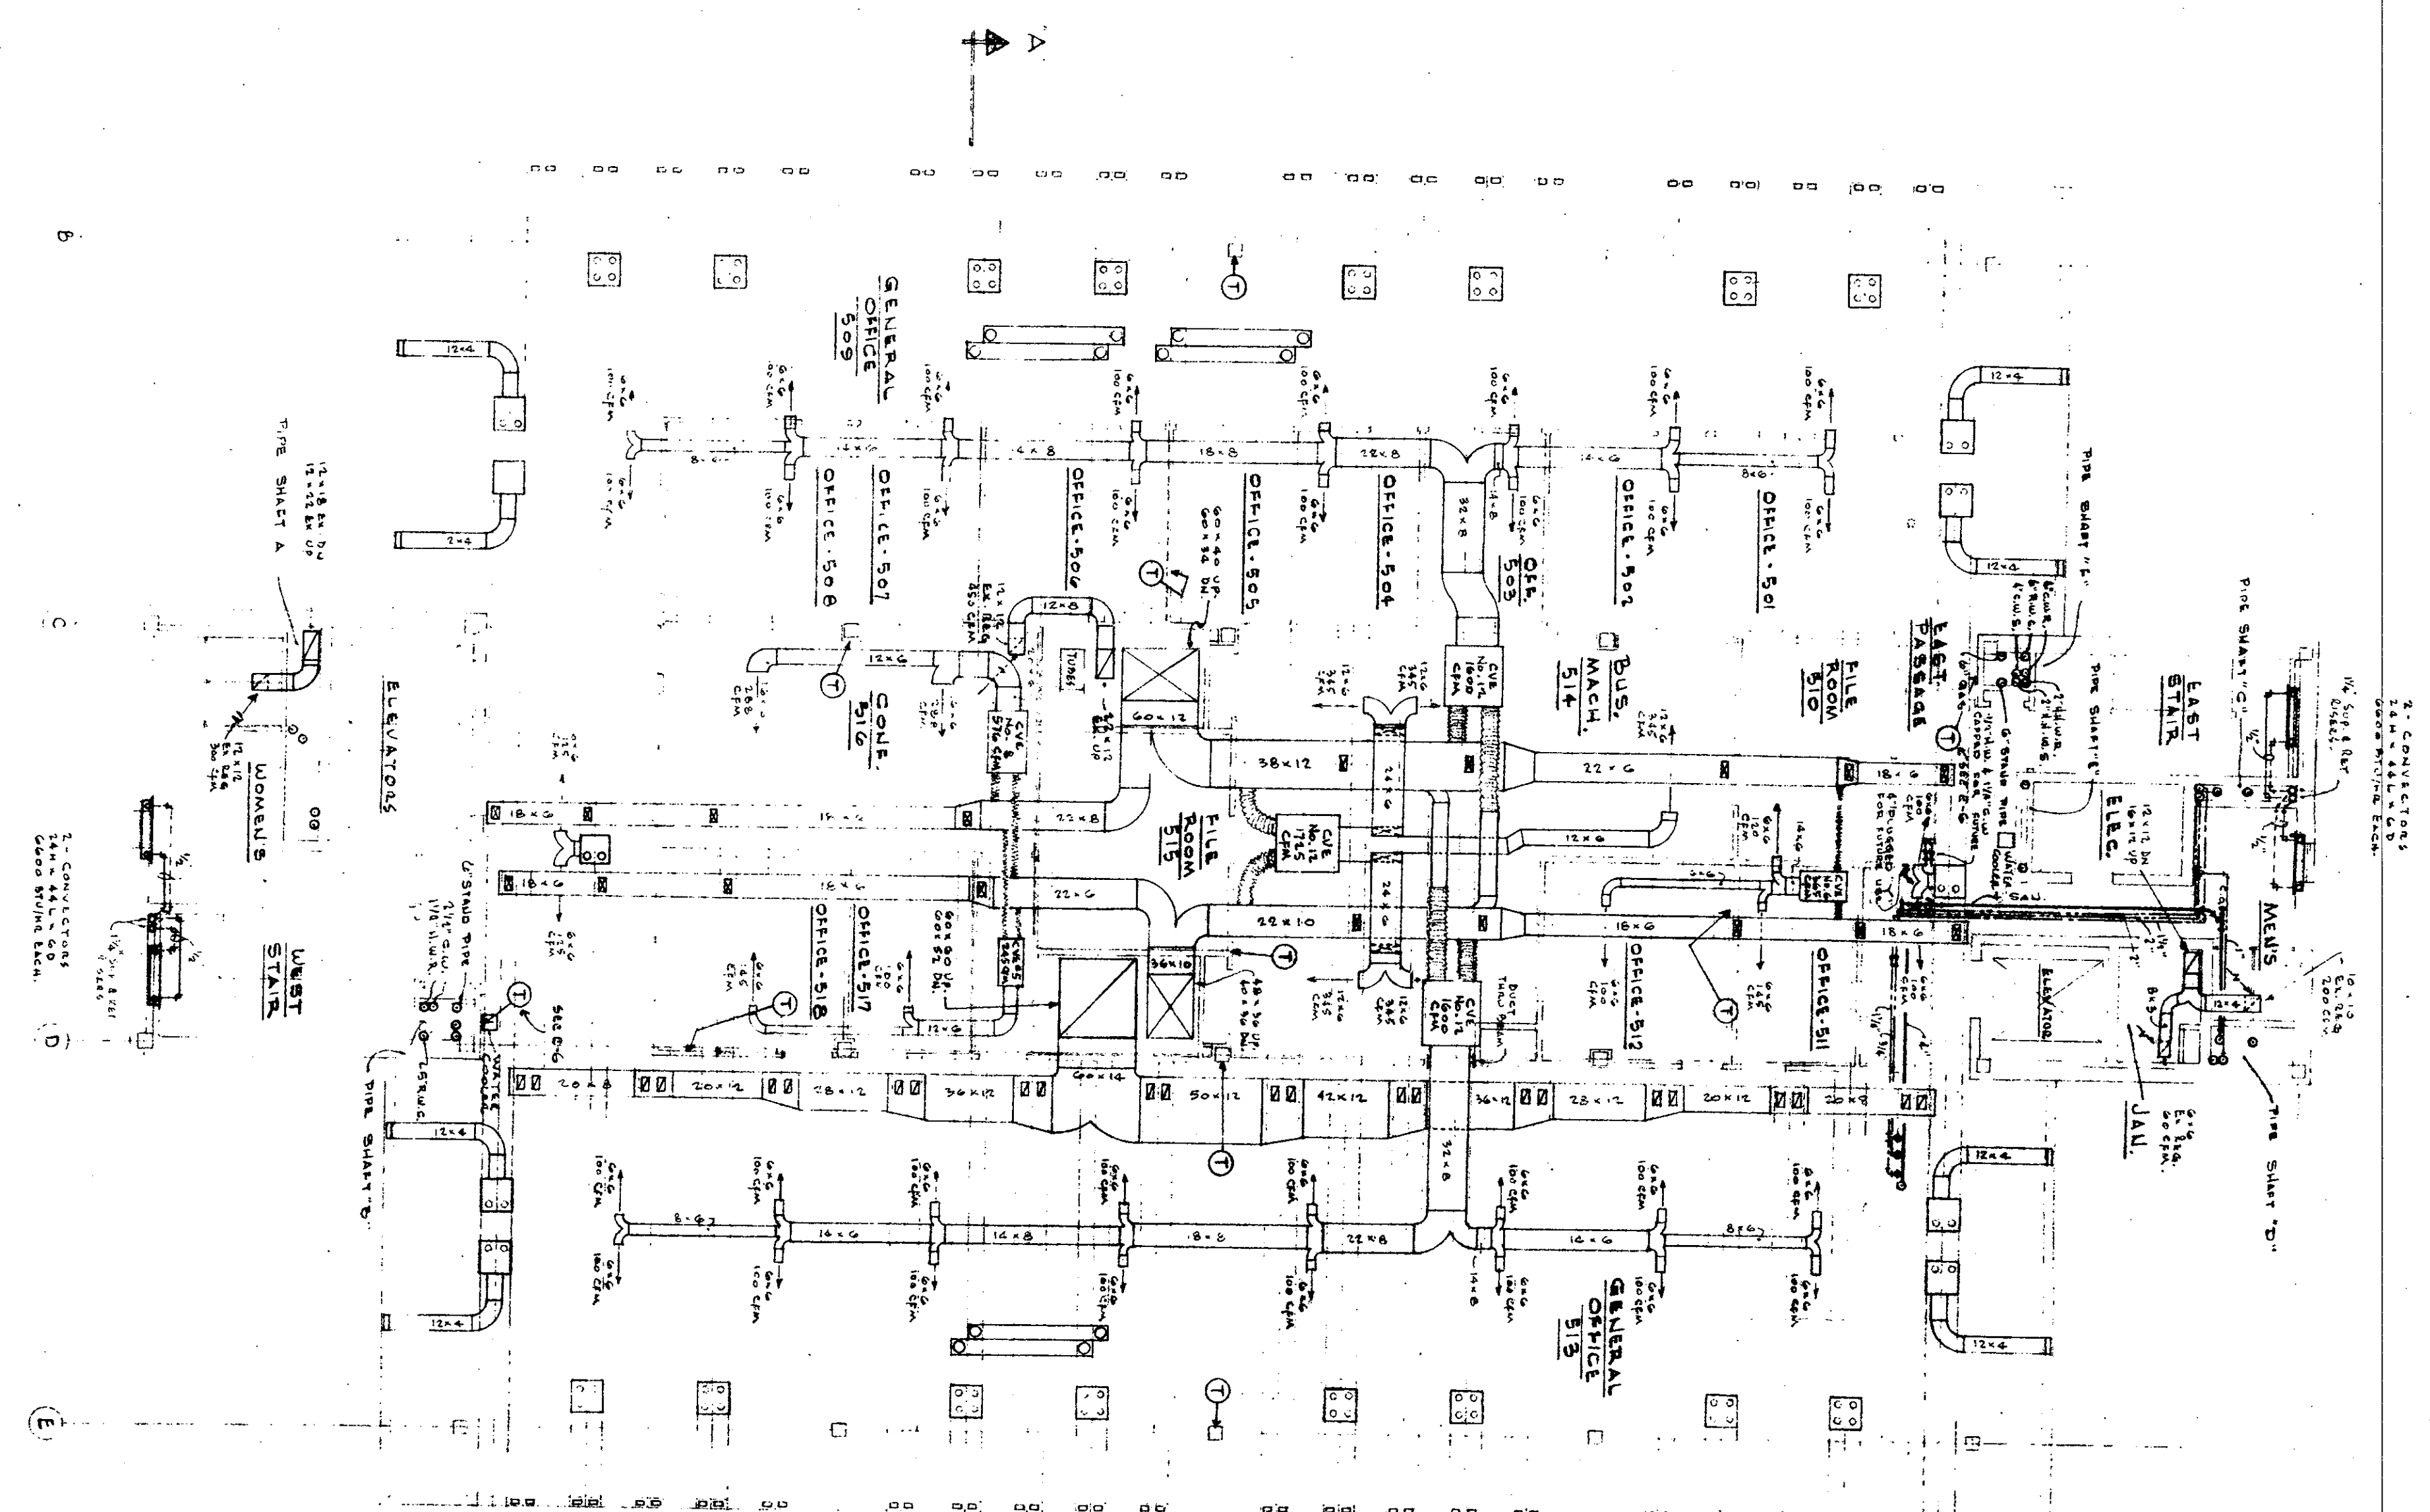



5
FLOOR
SIXTH FLOOR

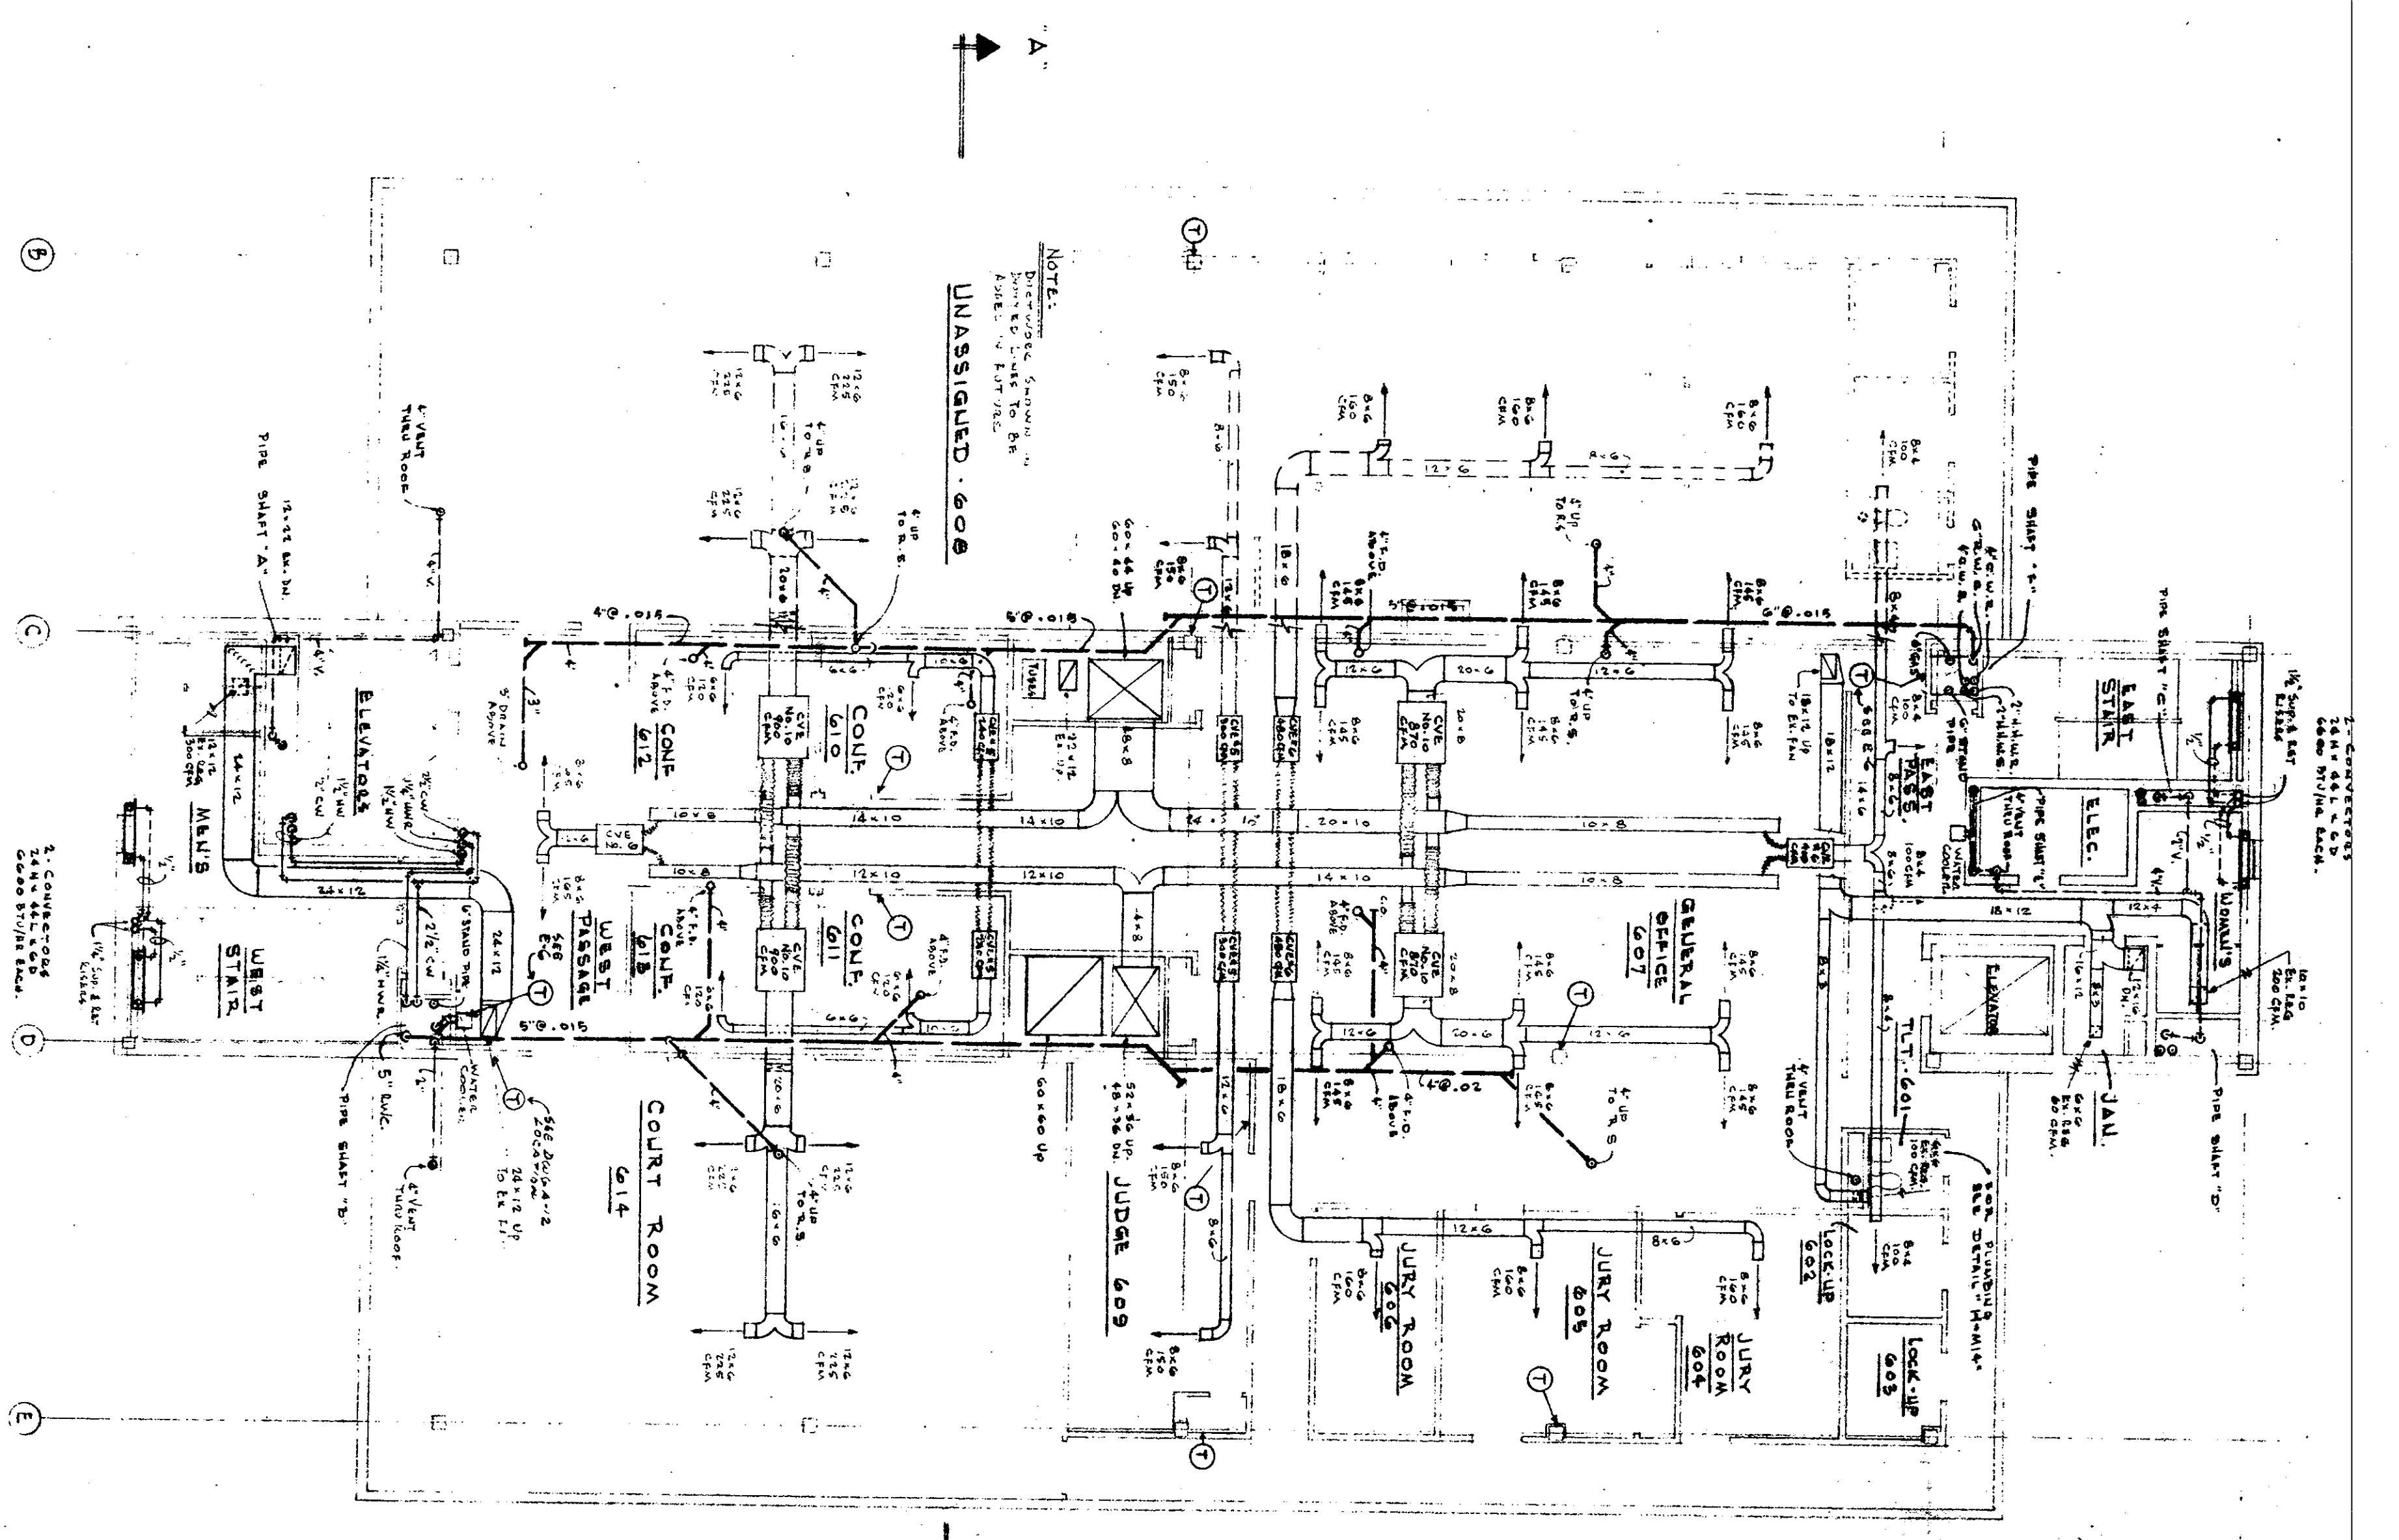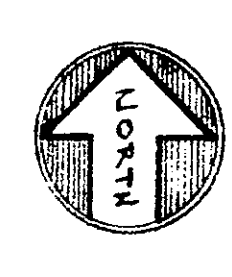





6
FLOOR

DATE 12 DECEMBER 1961	DRAWING TITLE 5 FLOOR PLAN '5 6 FLOOR PLAN '6	A L D I N G A R C H I T E C T M O D I F I E R D R A W I N G E N G I N E E R C H E C K E R S U P E R V I S O R I N S P E C T O R I N C .	A R C H I T E C T S T R U C T U R A L M E C H A N I C A L E N G I N E E R	ANN ARBOR CITY HALL
				ANN ARBOR - MICHIGAN





REVISED 10-15-62

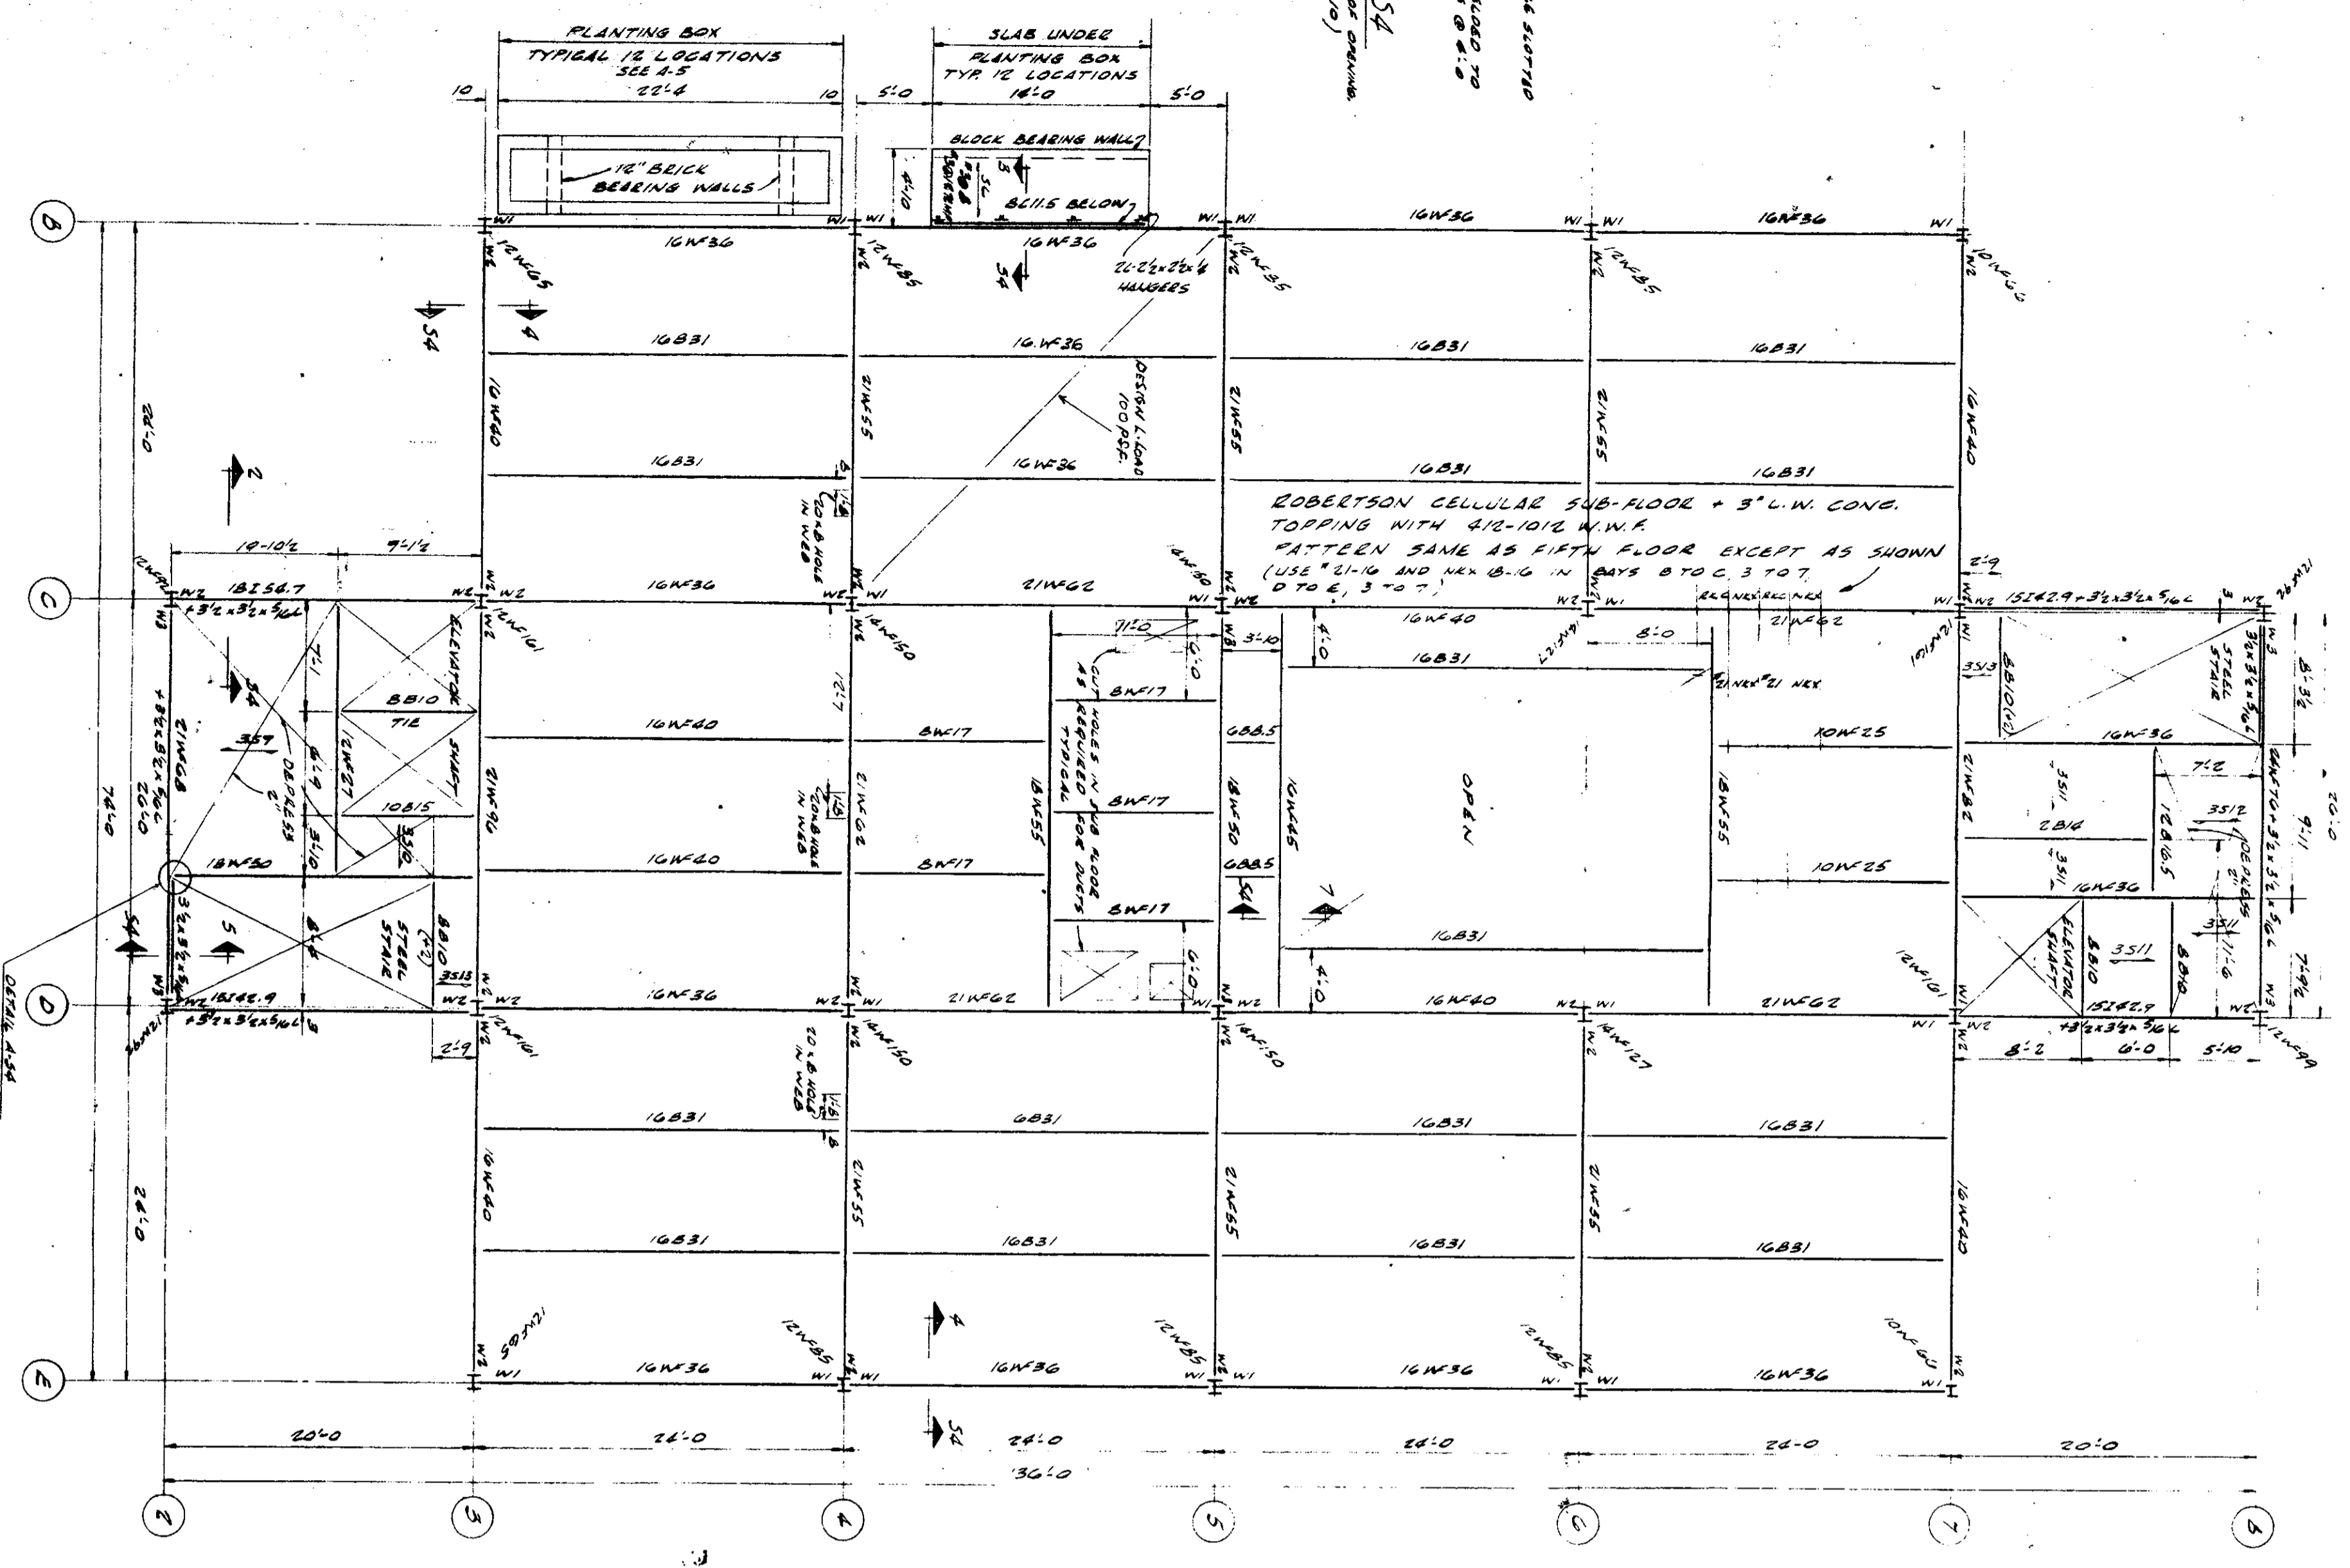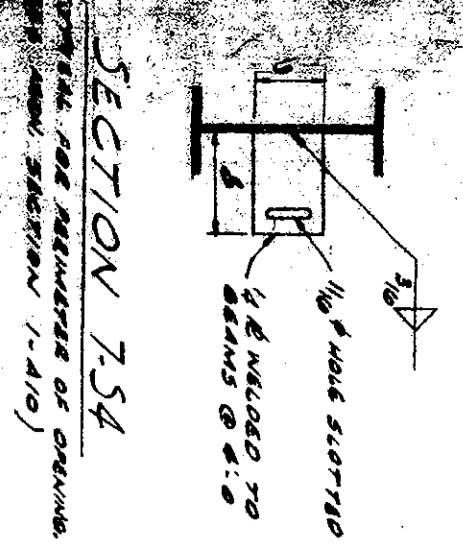


DESIGN LIVE LOADS
FLOOR 300 PSF
STAIRS 50 PSF
ALL OTHERS 100 PSF
PER A.C.I. 10.10.1

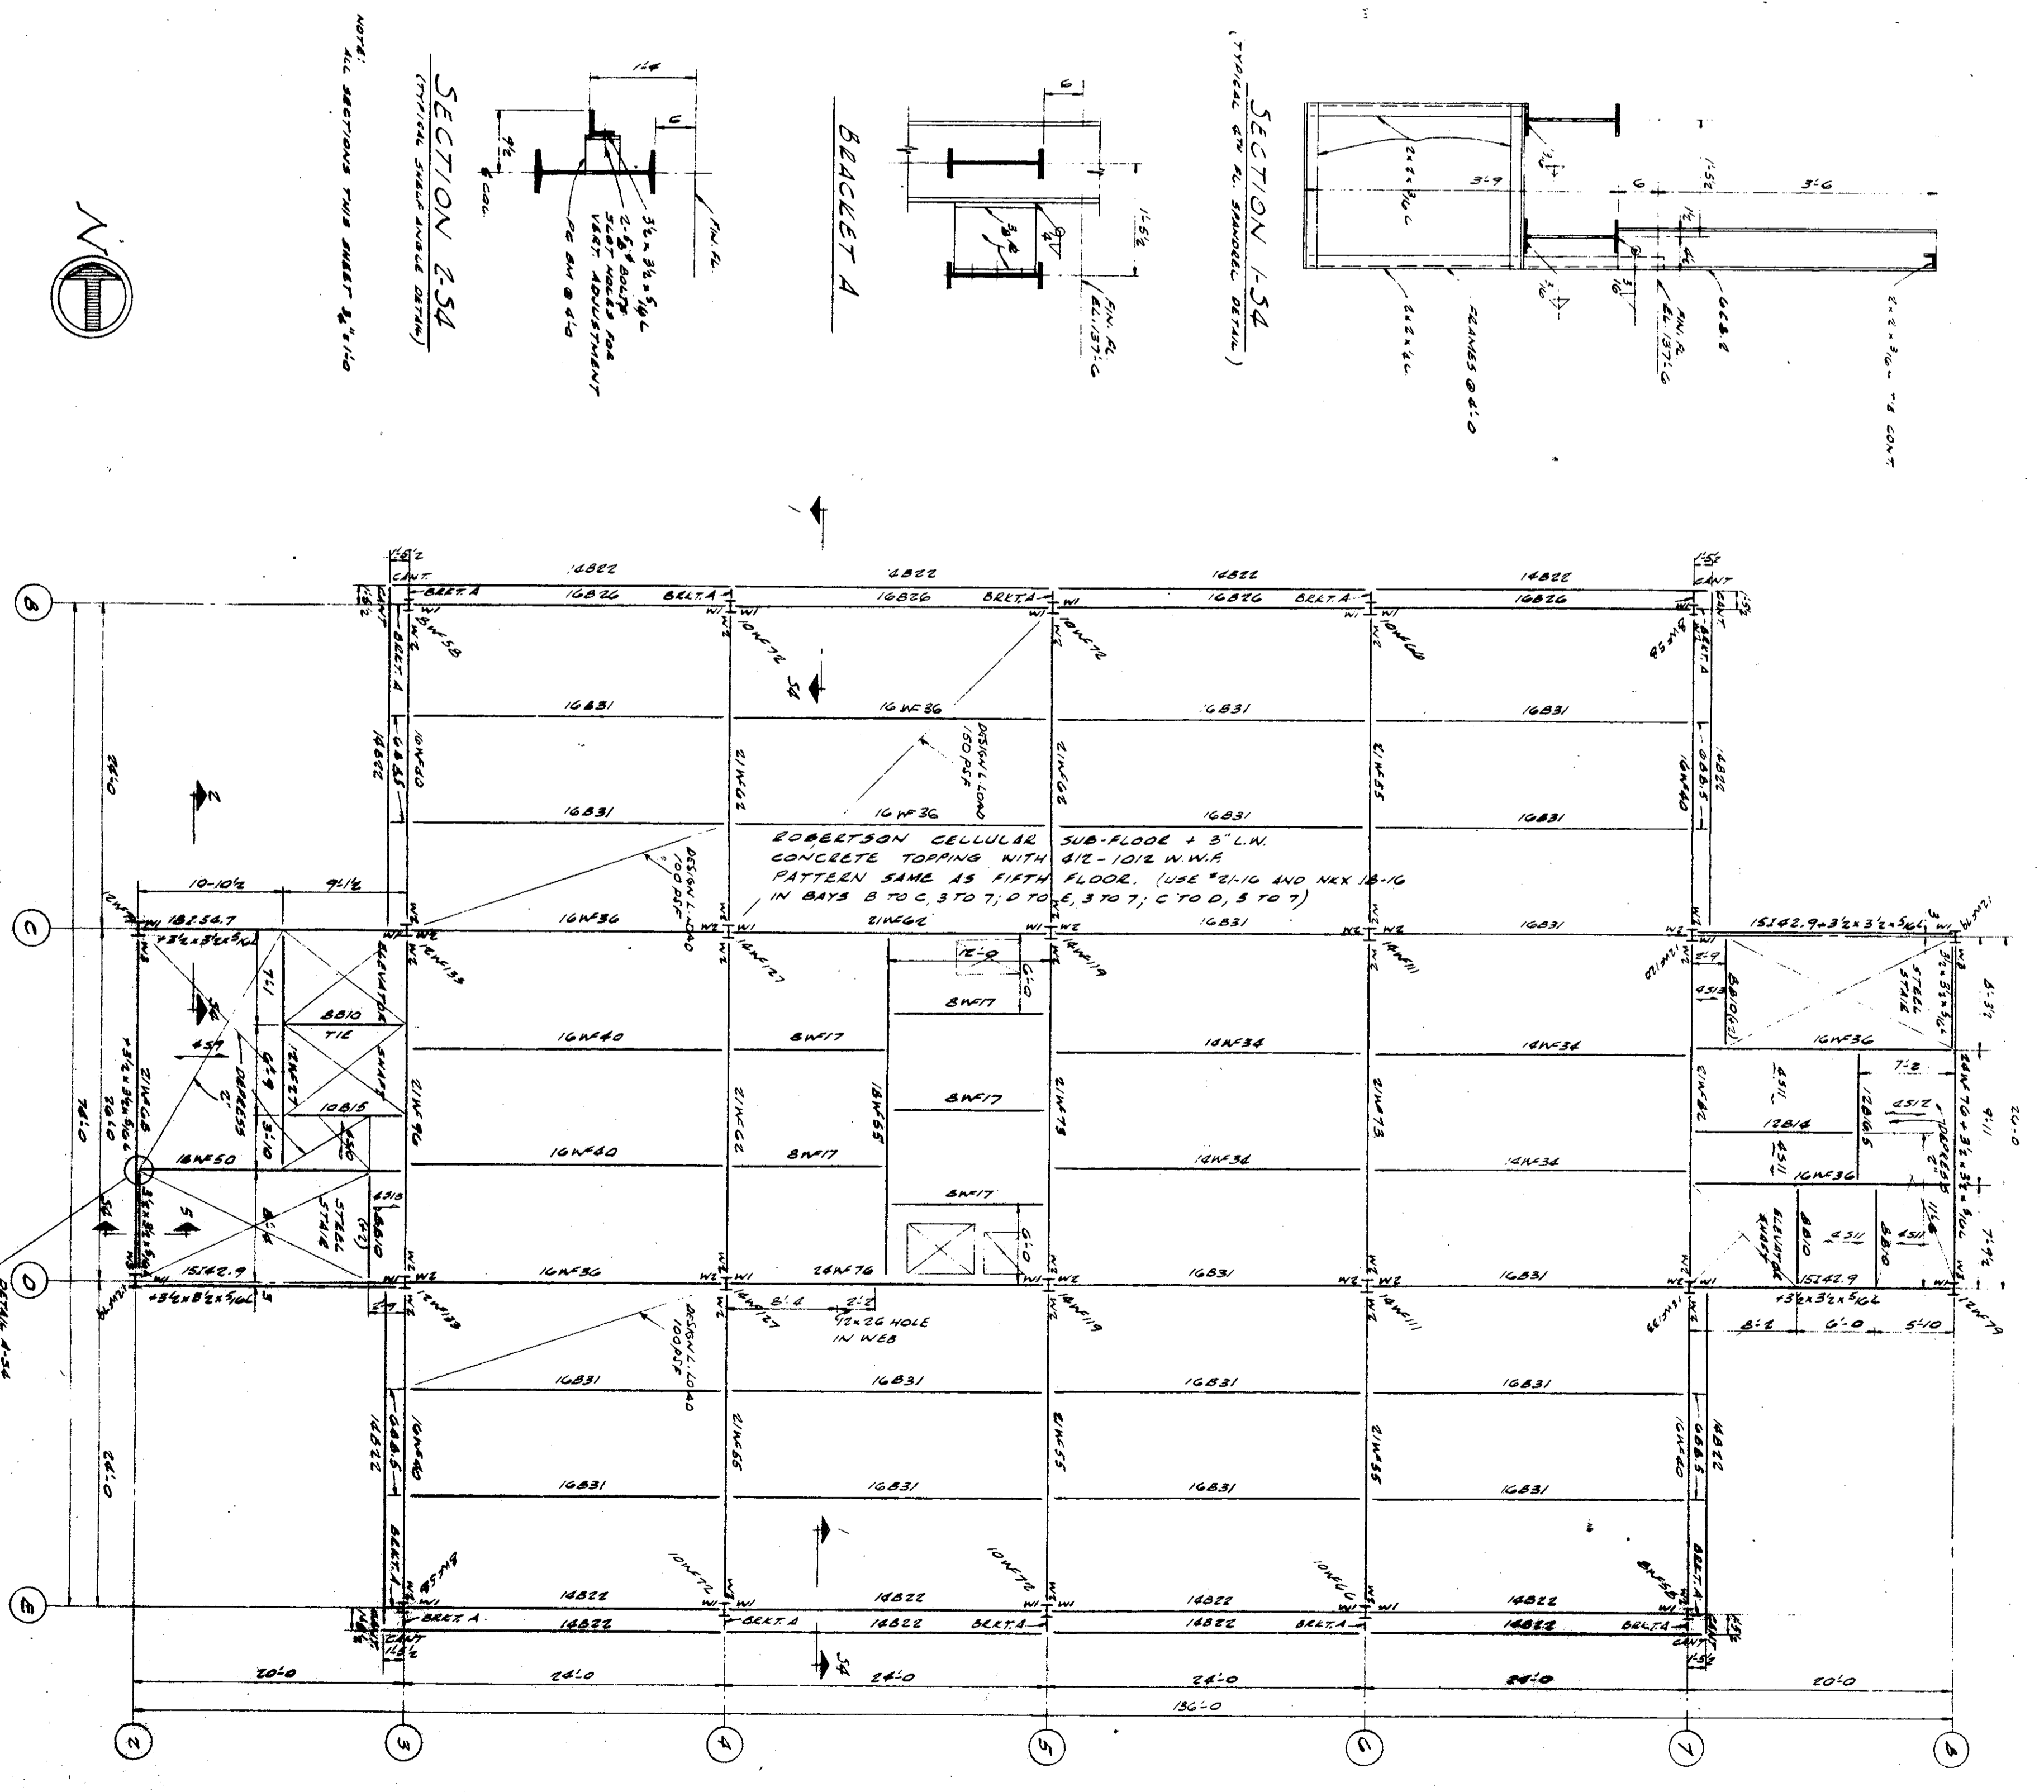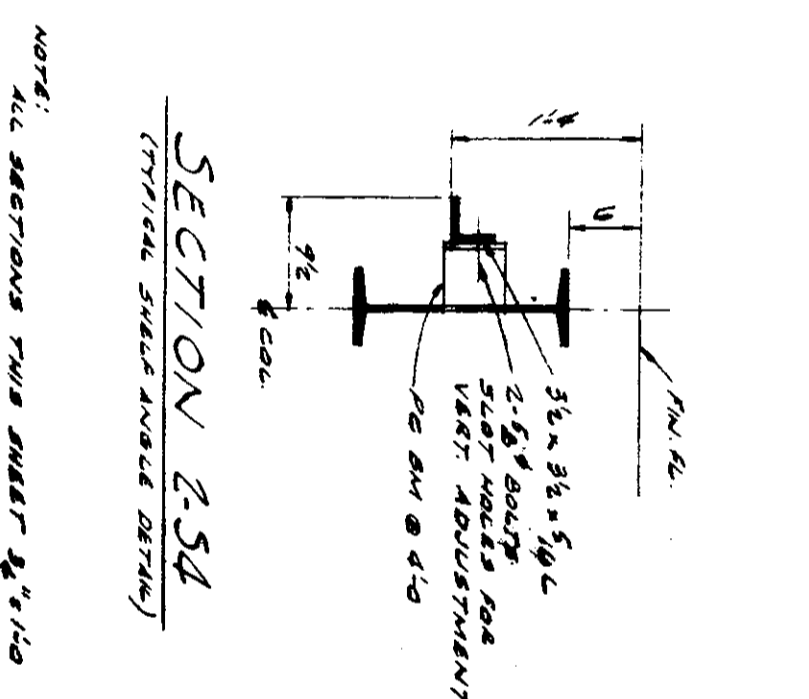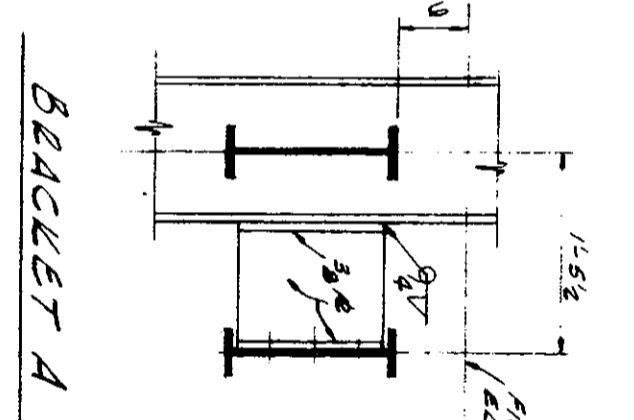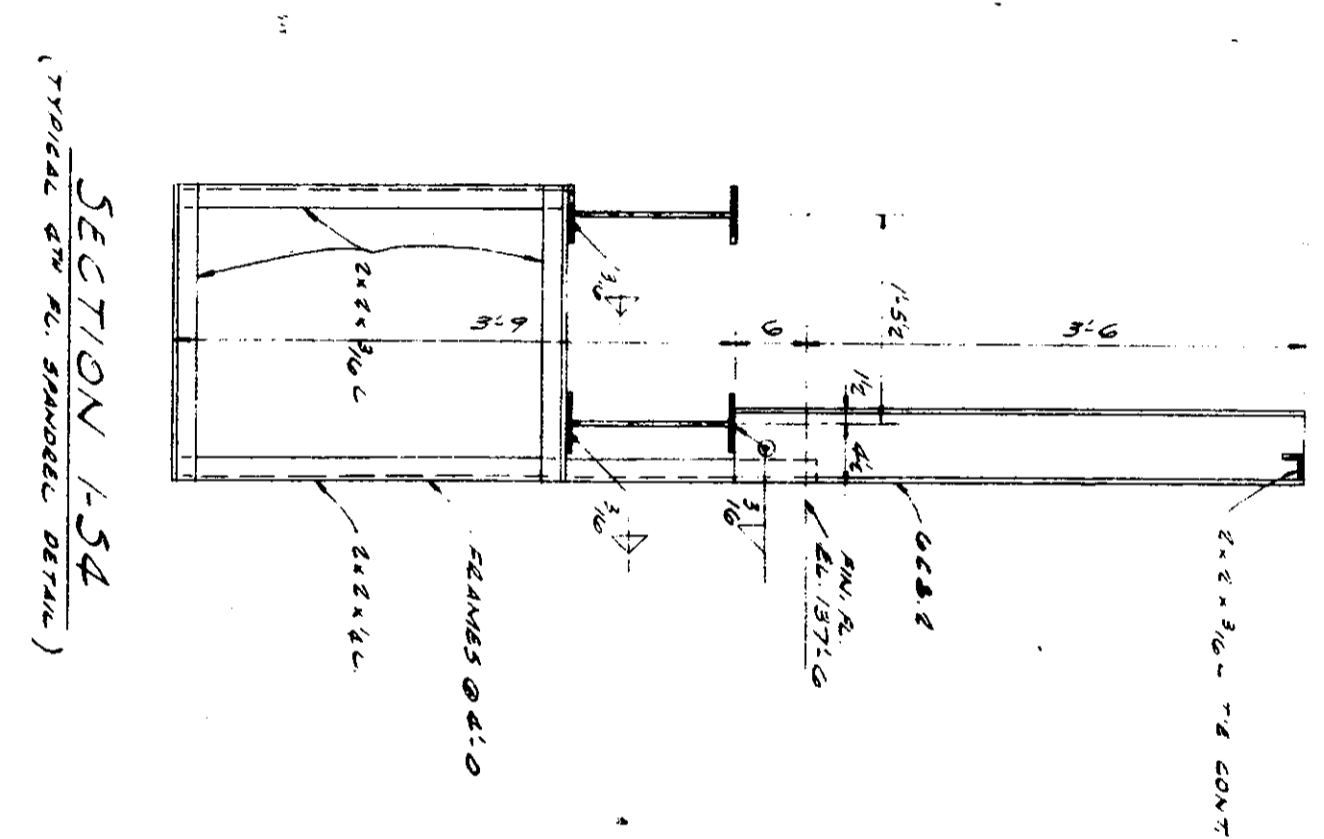

DESIGN LIVE LOADS
FLOOR 300 PSF
STAIRS 50 PSF
ALL OTHERS 100 PSF
PER A.C.I. 10.10.1

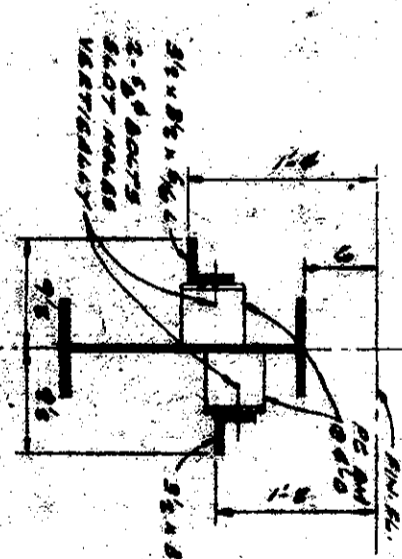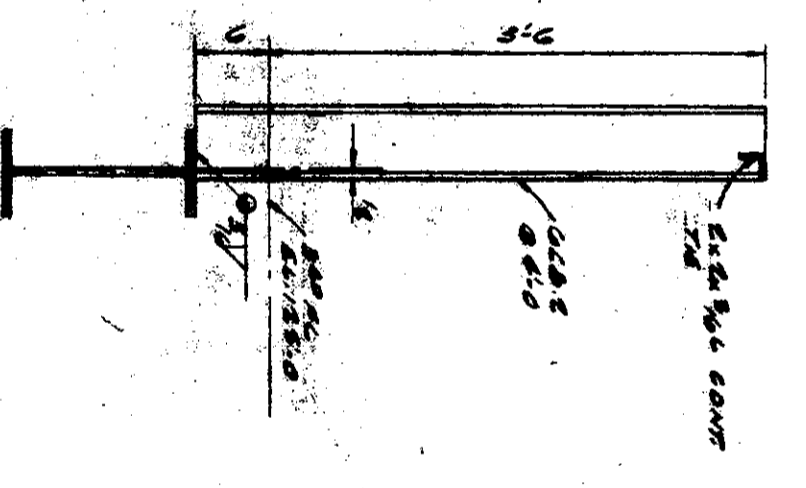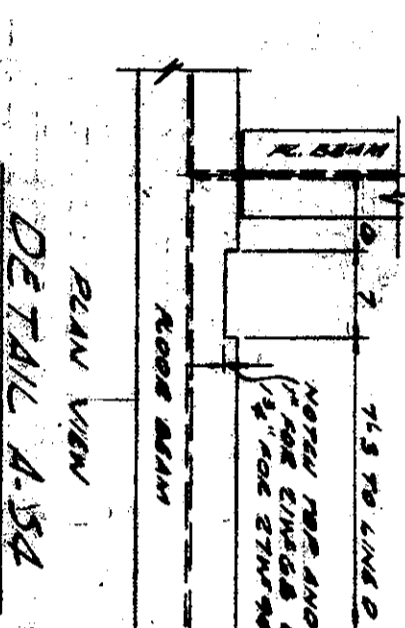
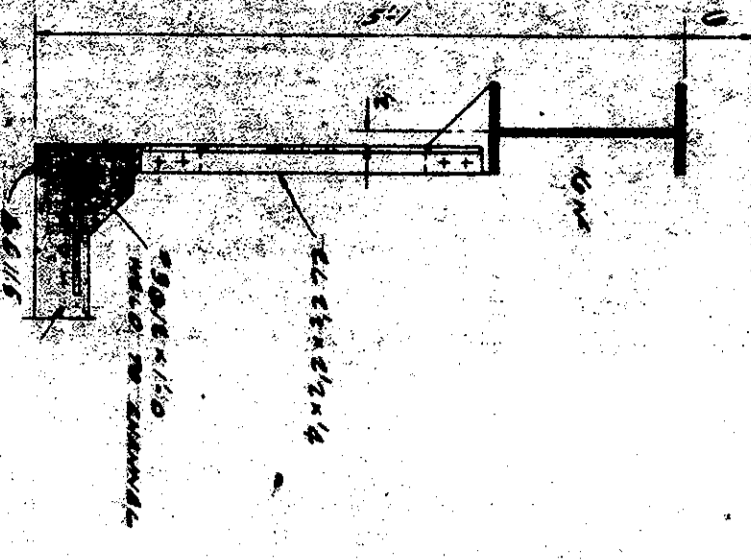


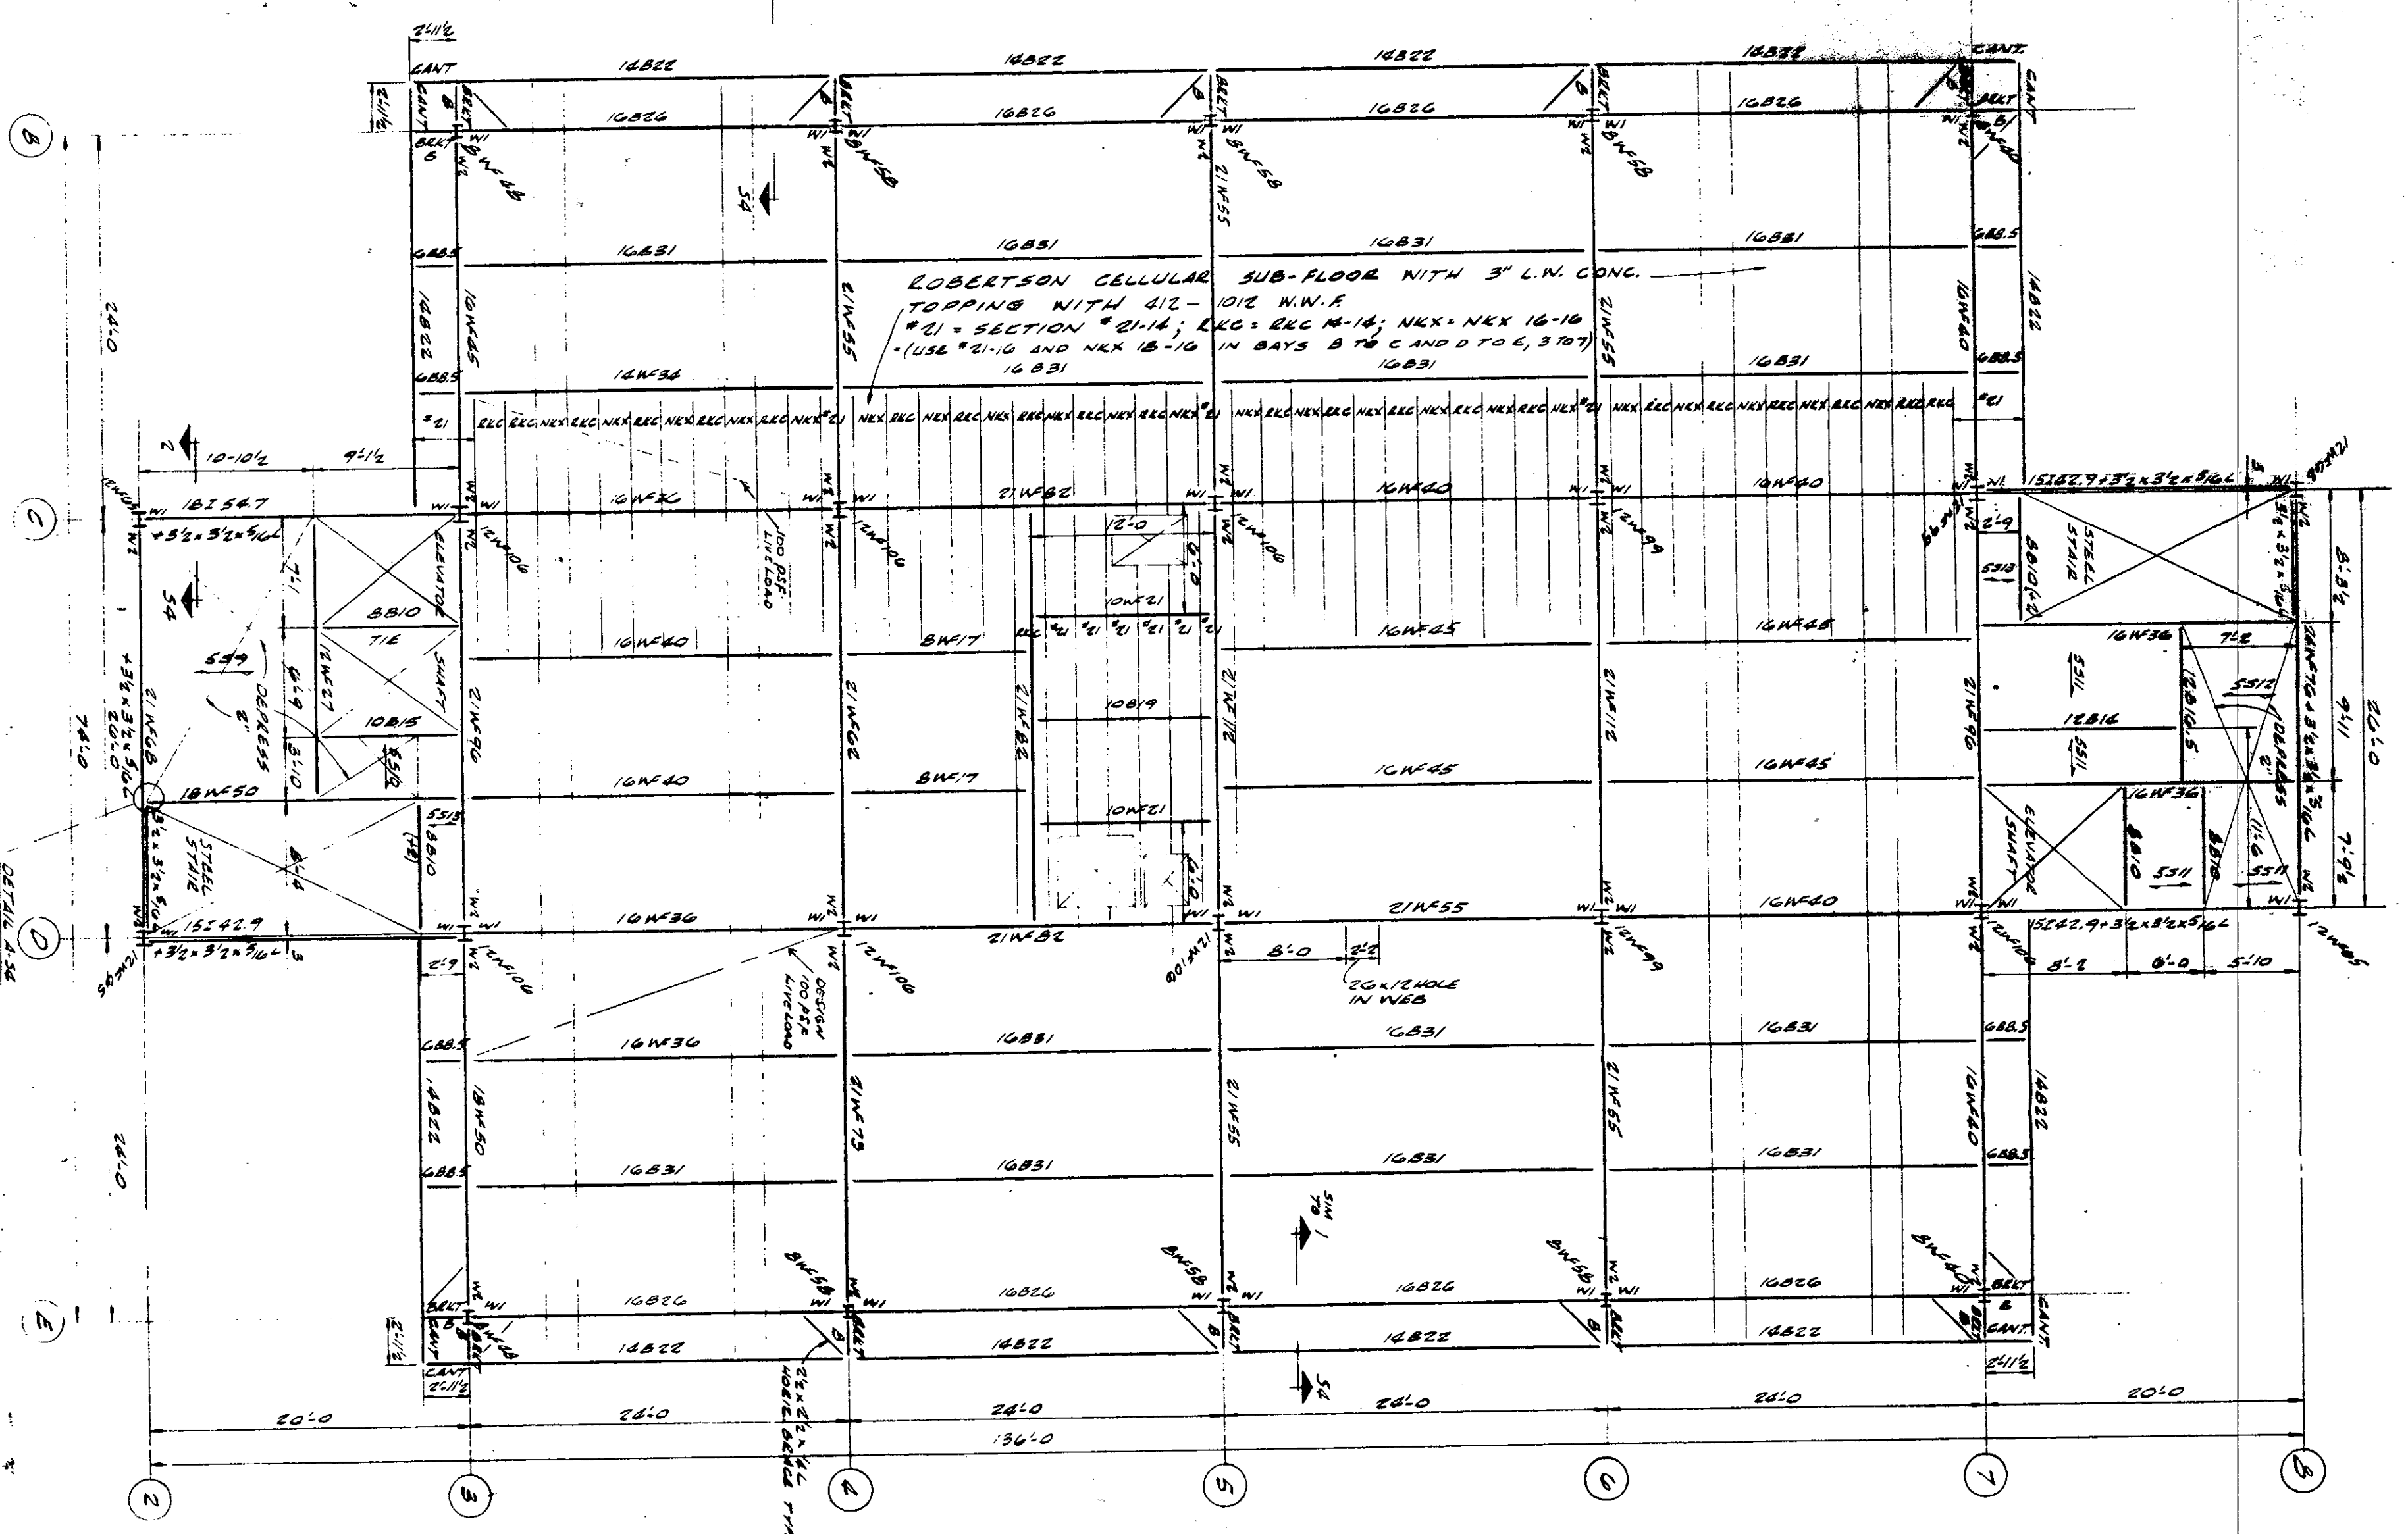

FIFTH FLOOR FRAMING PLAN
SCALE: 1/8" = 1'-0"

NOTE: 1) PER A.E.C. 1051.0 UNLESS NOTED OTHERWISE, ALL DIMENSIONS ARE TO FACE UNLESS OTHERWISE NOTED.
2) DIMENSIONS TO FACE UNLESS OTHERWISE NOTED.
3) DIMENSIONS TO FACE UNLESS OTHERWISE NOTED.
4) DIMENSIONS TO FACE UNLESS OTHERWISE NOTED.
5) DIMENSIONS TO FACE UNLESS OTHERWISE NOTED.
6) DIMENSIONS TO FACE UNLESS OTHERWISE NOTED.
7) DIMENSIONS TO FACE UNLESS OTHERWISE NOTED.
8) DIMENSIONS TO FACE UNLESS OTHERWISE NOTED.


DESIGN LIVE LOADS	DESIGN DEAD LOADS
WALK	100 PSF
ROOF	150 PSF
MECH. ROOMS	150 PSF
STAIRS	150 PSF
ALL OTHERS	150 PSF

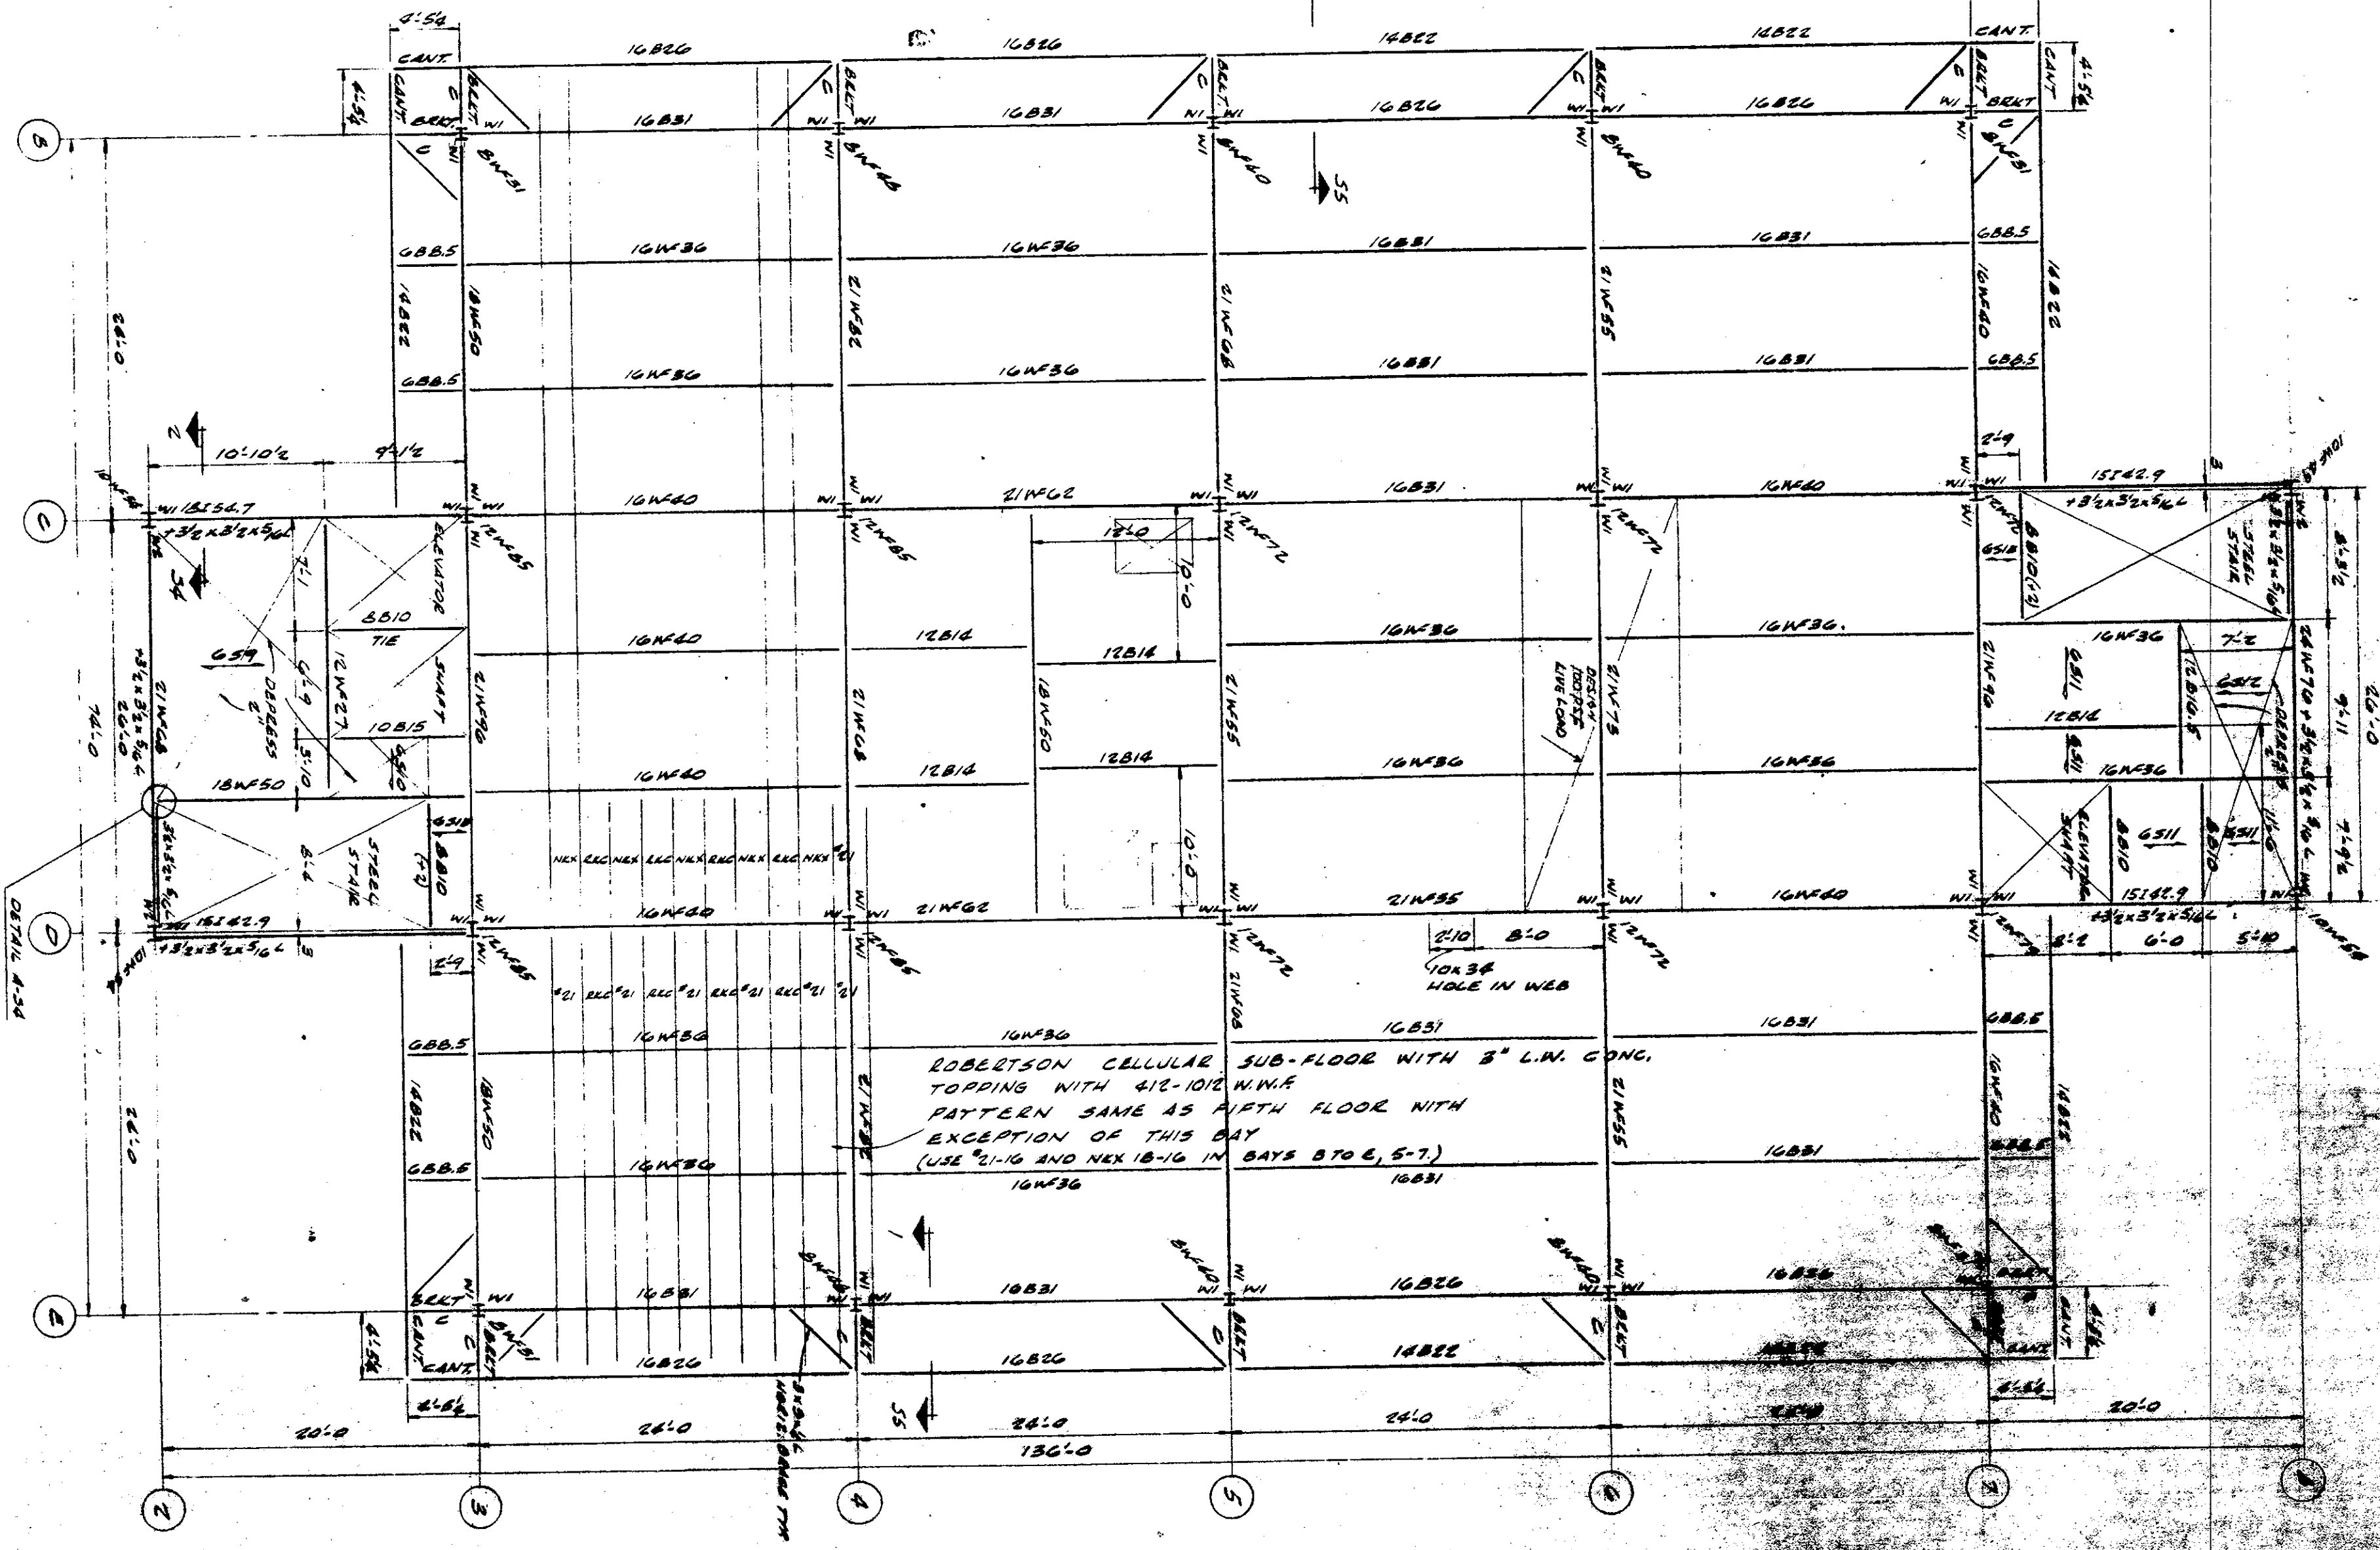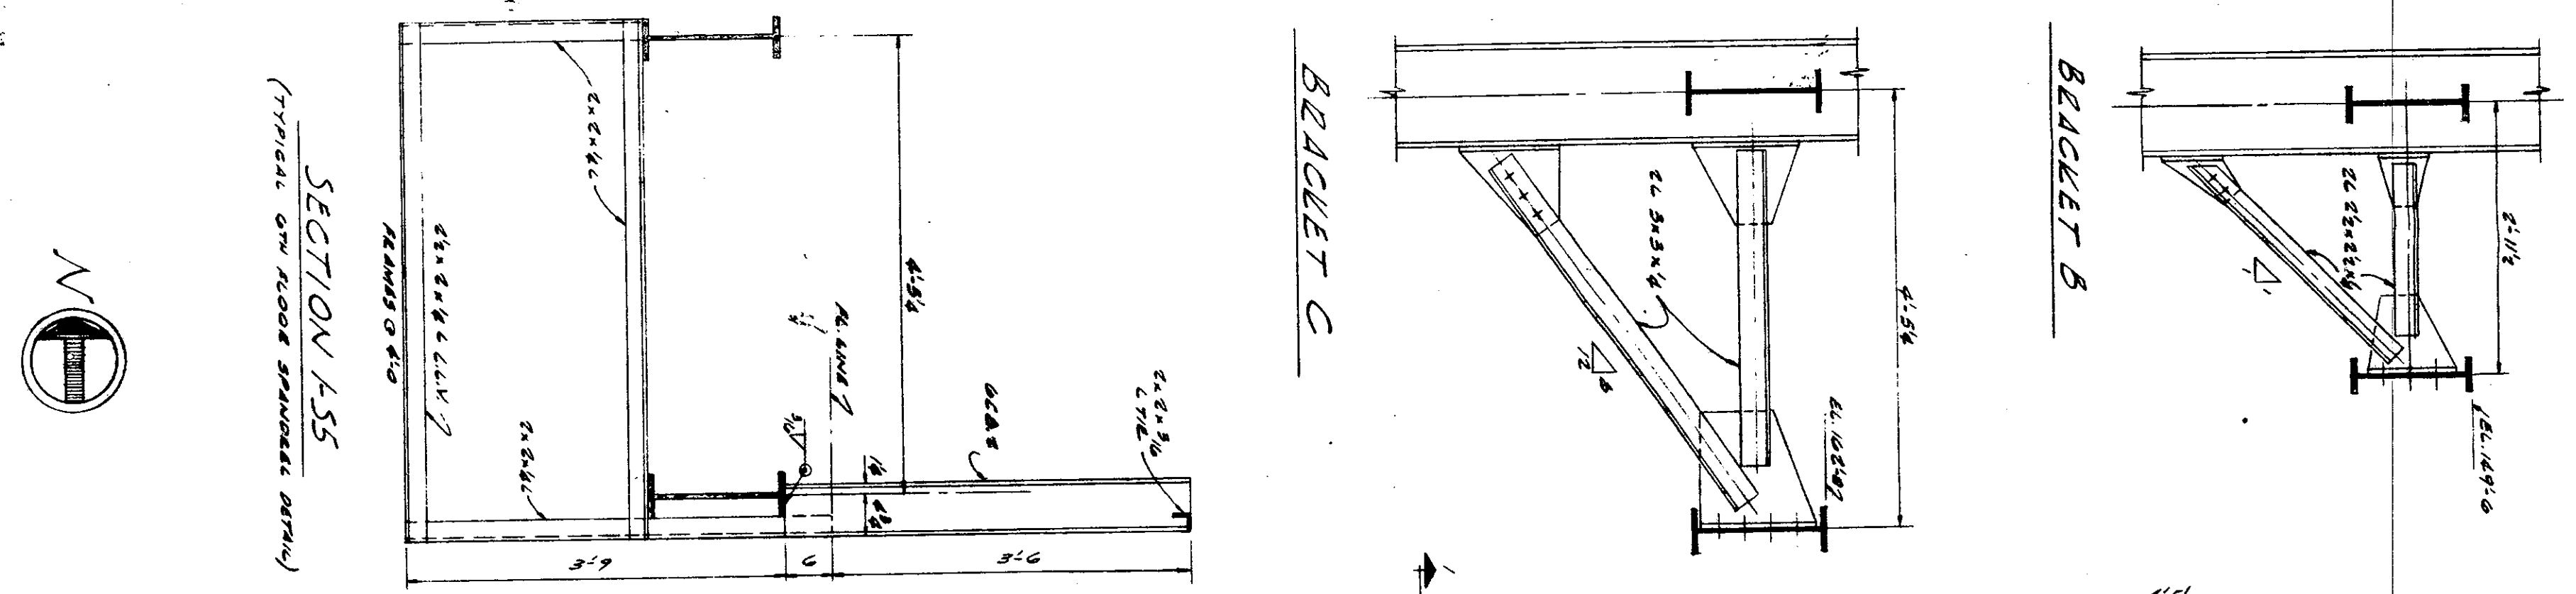


SIXTH FLOOR FRAMING PLAN
SCALE: 1/8" = 1'-0"

NOTE: 1) PER A.E.C. 1051.0 UNLESS NOTED OTHERWISE, ALL DIMENSIONS ARE TO FACE UNLESS OTHERWISE NOTED.
2) DIMENSIONS TO FACE UNLESS OTHERWISE NOTED.
3) DIMENSIONS TO FACE UNLESS OTHERWISE NOTED.
4) DIMENSIONS TO FACE UNLESS OTHERWISE NOTED.
5) DIMENSIONS TO FACE UNLESS OTHERWISE NOTED.
6) DIMENSIONS TO FACE UNLESS OTHERWISE NOTED.
7) DIMENSIONS TO FACE UNLESS OTHERWISE NOTED.
8) DIMENSIONS TO FACE UNLESS OTHERWISE NOTED.


DESIGN LIVE LOADS	DESIGN DEAD LOADS
WALK	100 PSF
ROOF	150 PSF
MECH. ROOMS	150 PSF
STAIRS	150 PSF
ALL OTHERS	150 PSF

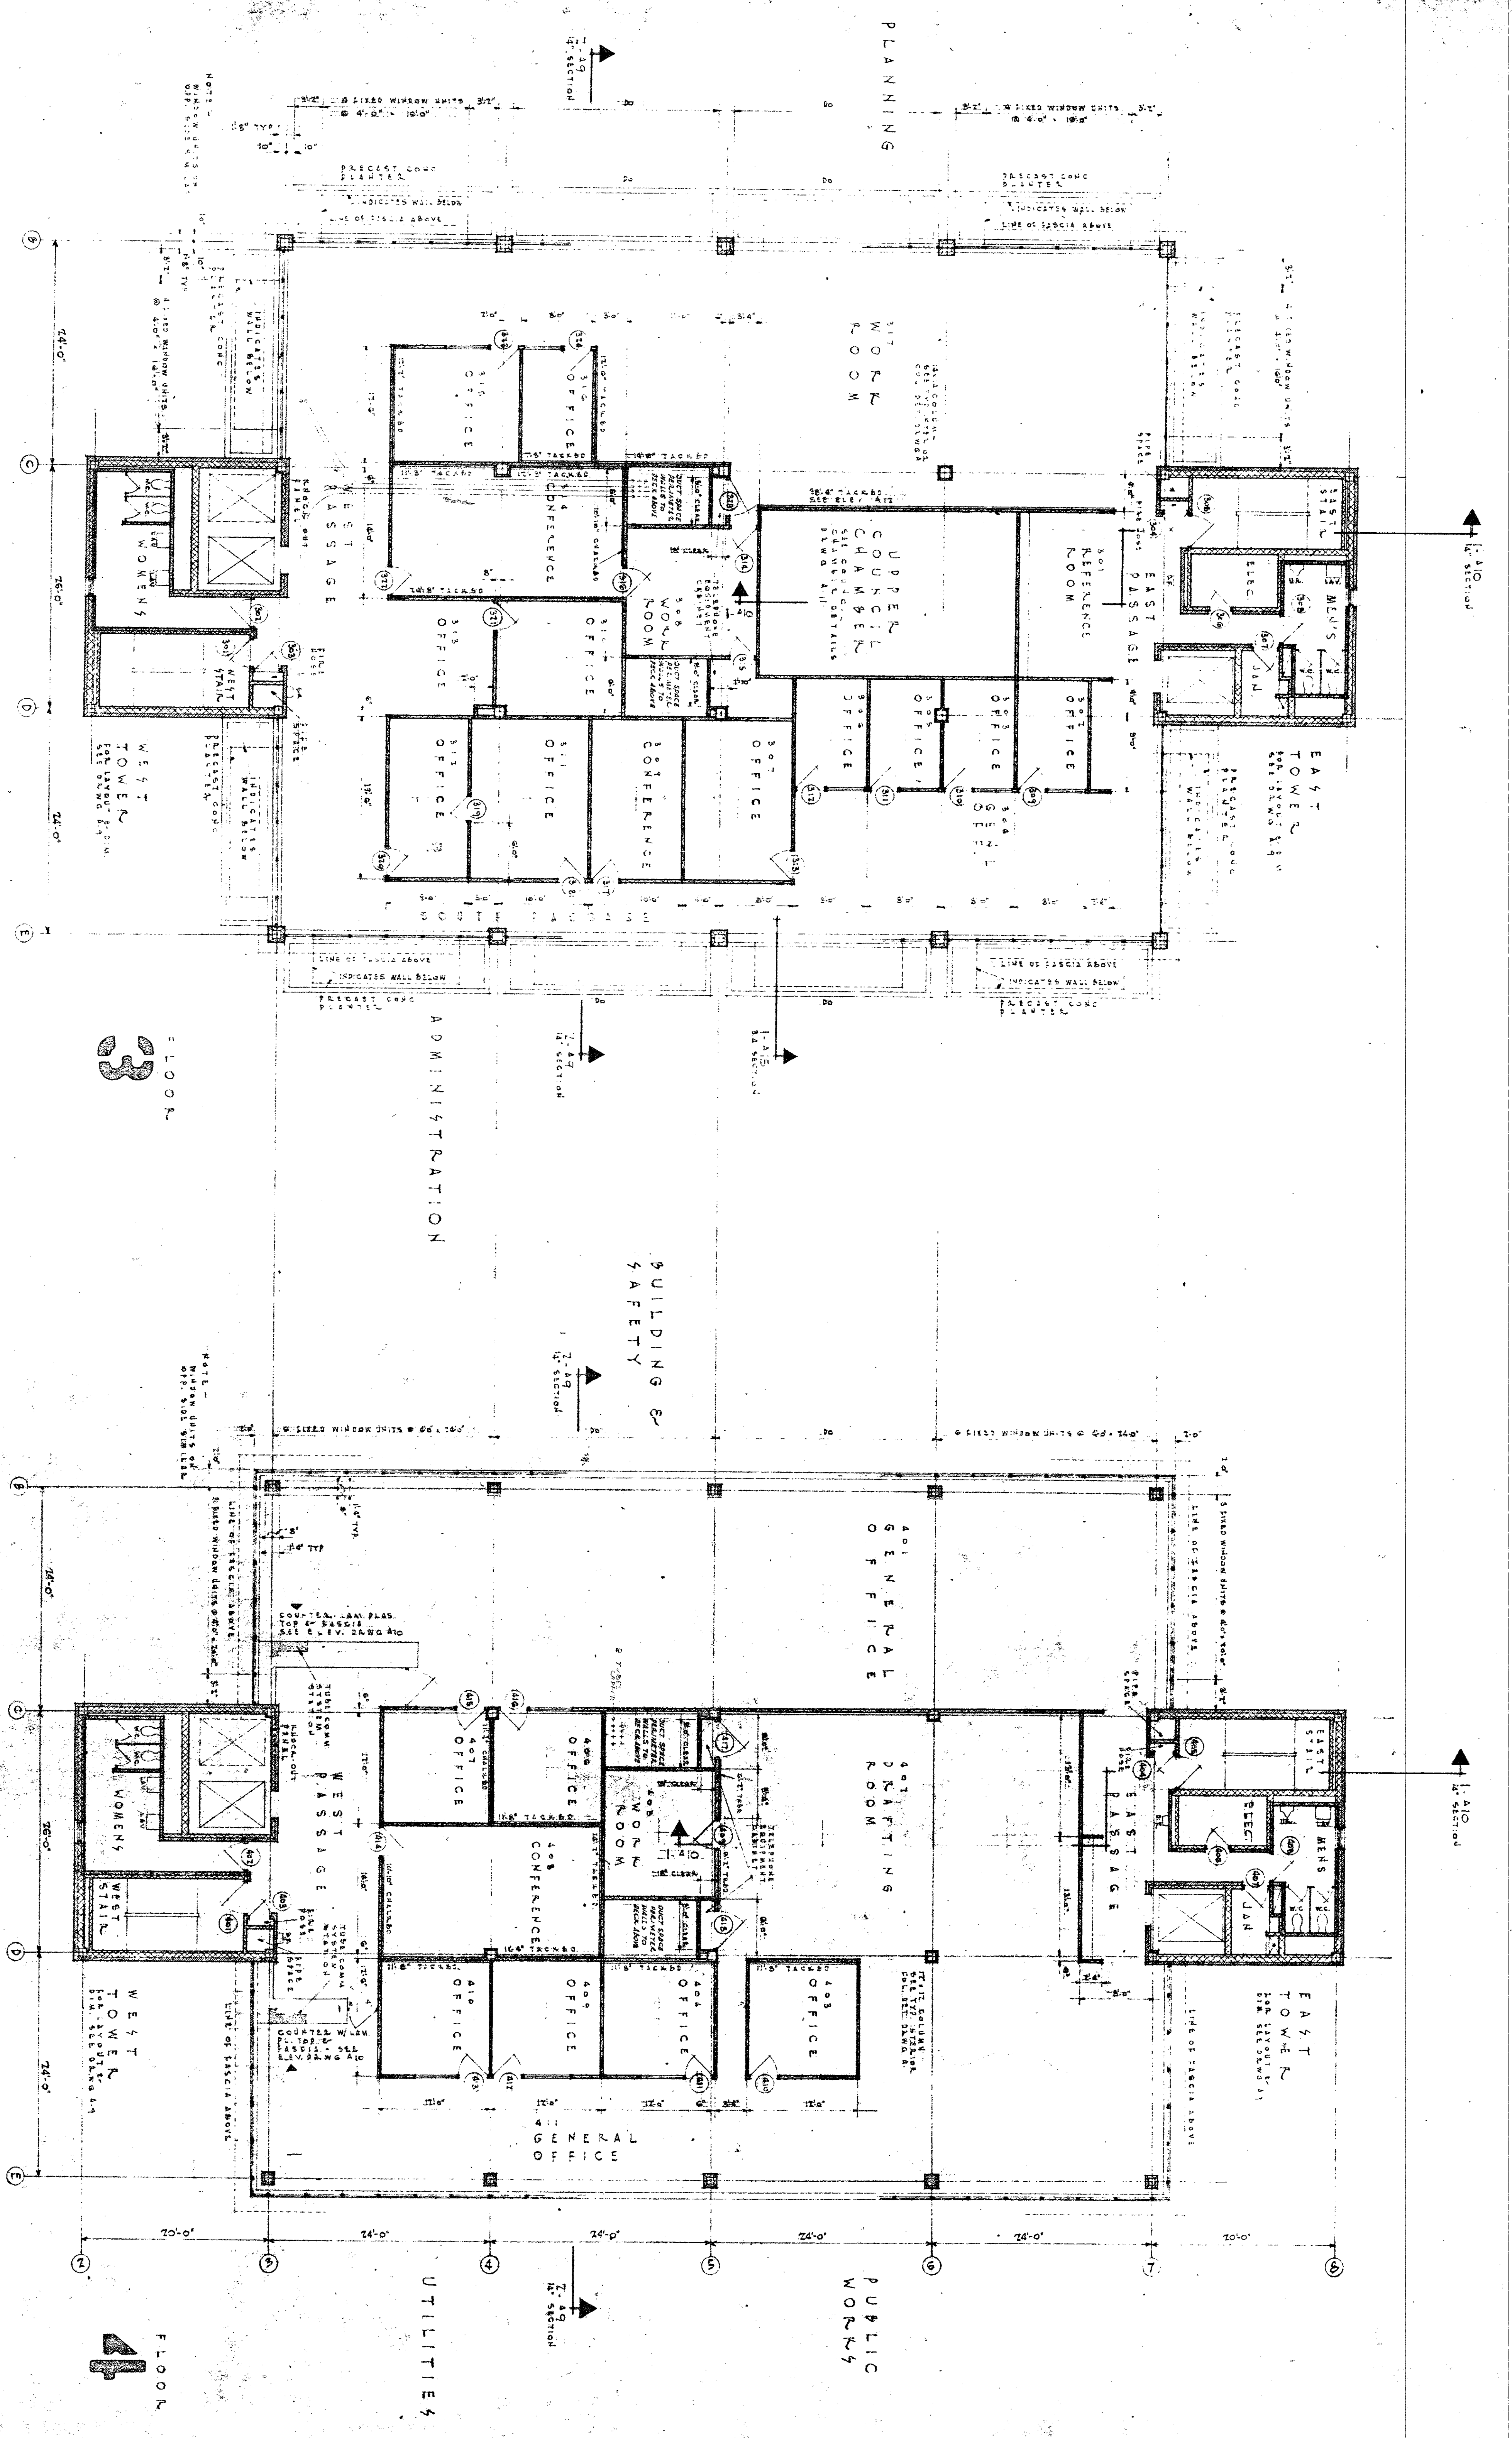

2nd FLOOR		3rd FLOOR		4th FLOOR	
NO.	DESCRIPTION	NO.	DESCRIPTION	NO.	DESCRIPTION
1	PLANNING	1	ADMINISTRATION	1	GENERAL OFFICE
2	WORK ROOM	2	BUILDING & SAFETY	2	DRAFTING
3	COUNCIL CHAMBER	3	CONFERENCE	3	PUBLIC WORKS
4	OFFICE	4	OFFICE	4	OFFICE
5	OFFICE	5	OFFICE	5	OFFICE
6	CONFERENCE	6	CONFERENCE	6	CONFERENCE
7	REFERENCE	7	OFFICE	7	OFFICE
8	EAST TOWER	8	WEST TOWER	8	WEST TOWER
9	MEN'S	9	WEST TOWER	9	WEST TOWER
10	WOMEN'S	10	WEST TOWER	10	WEST TOWER

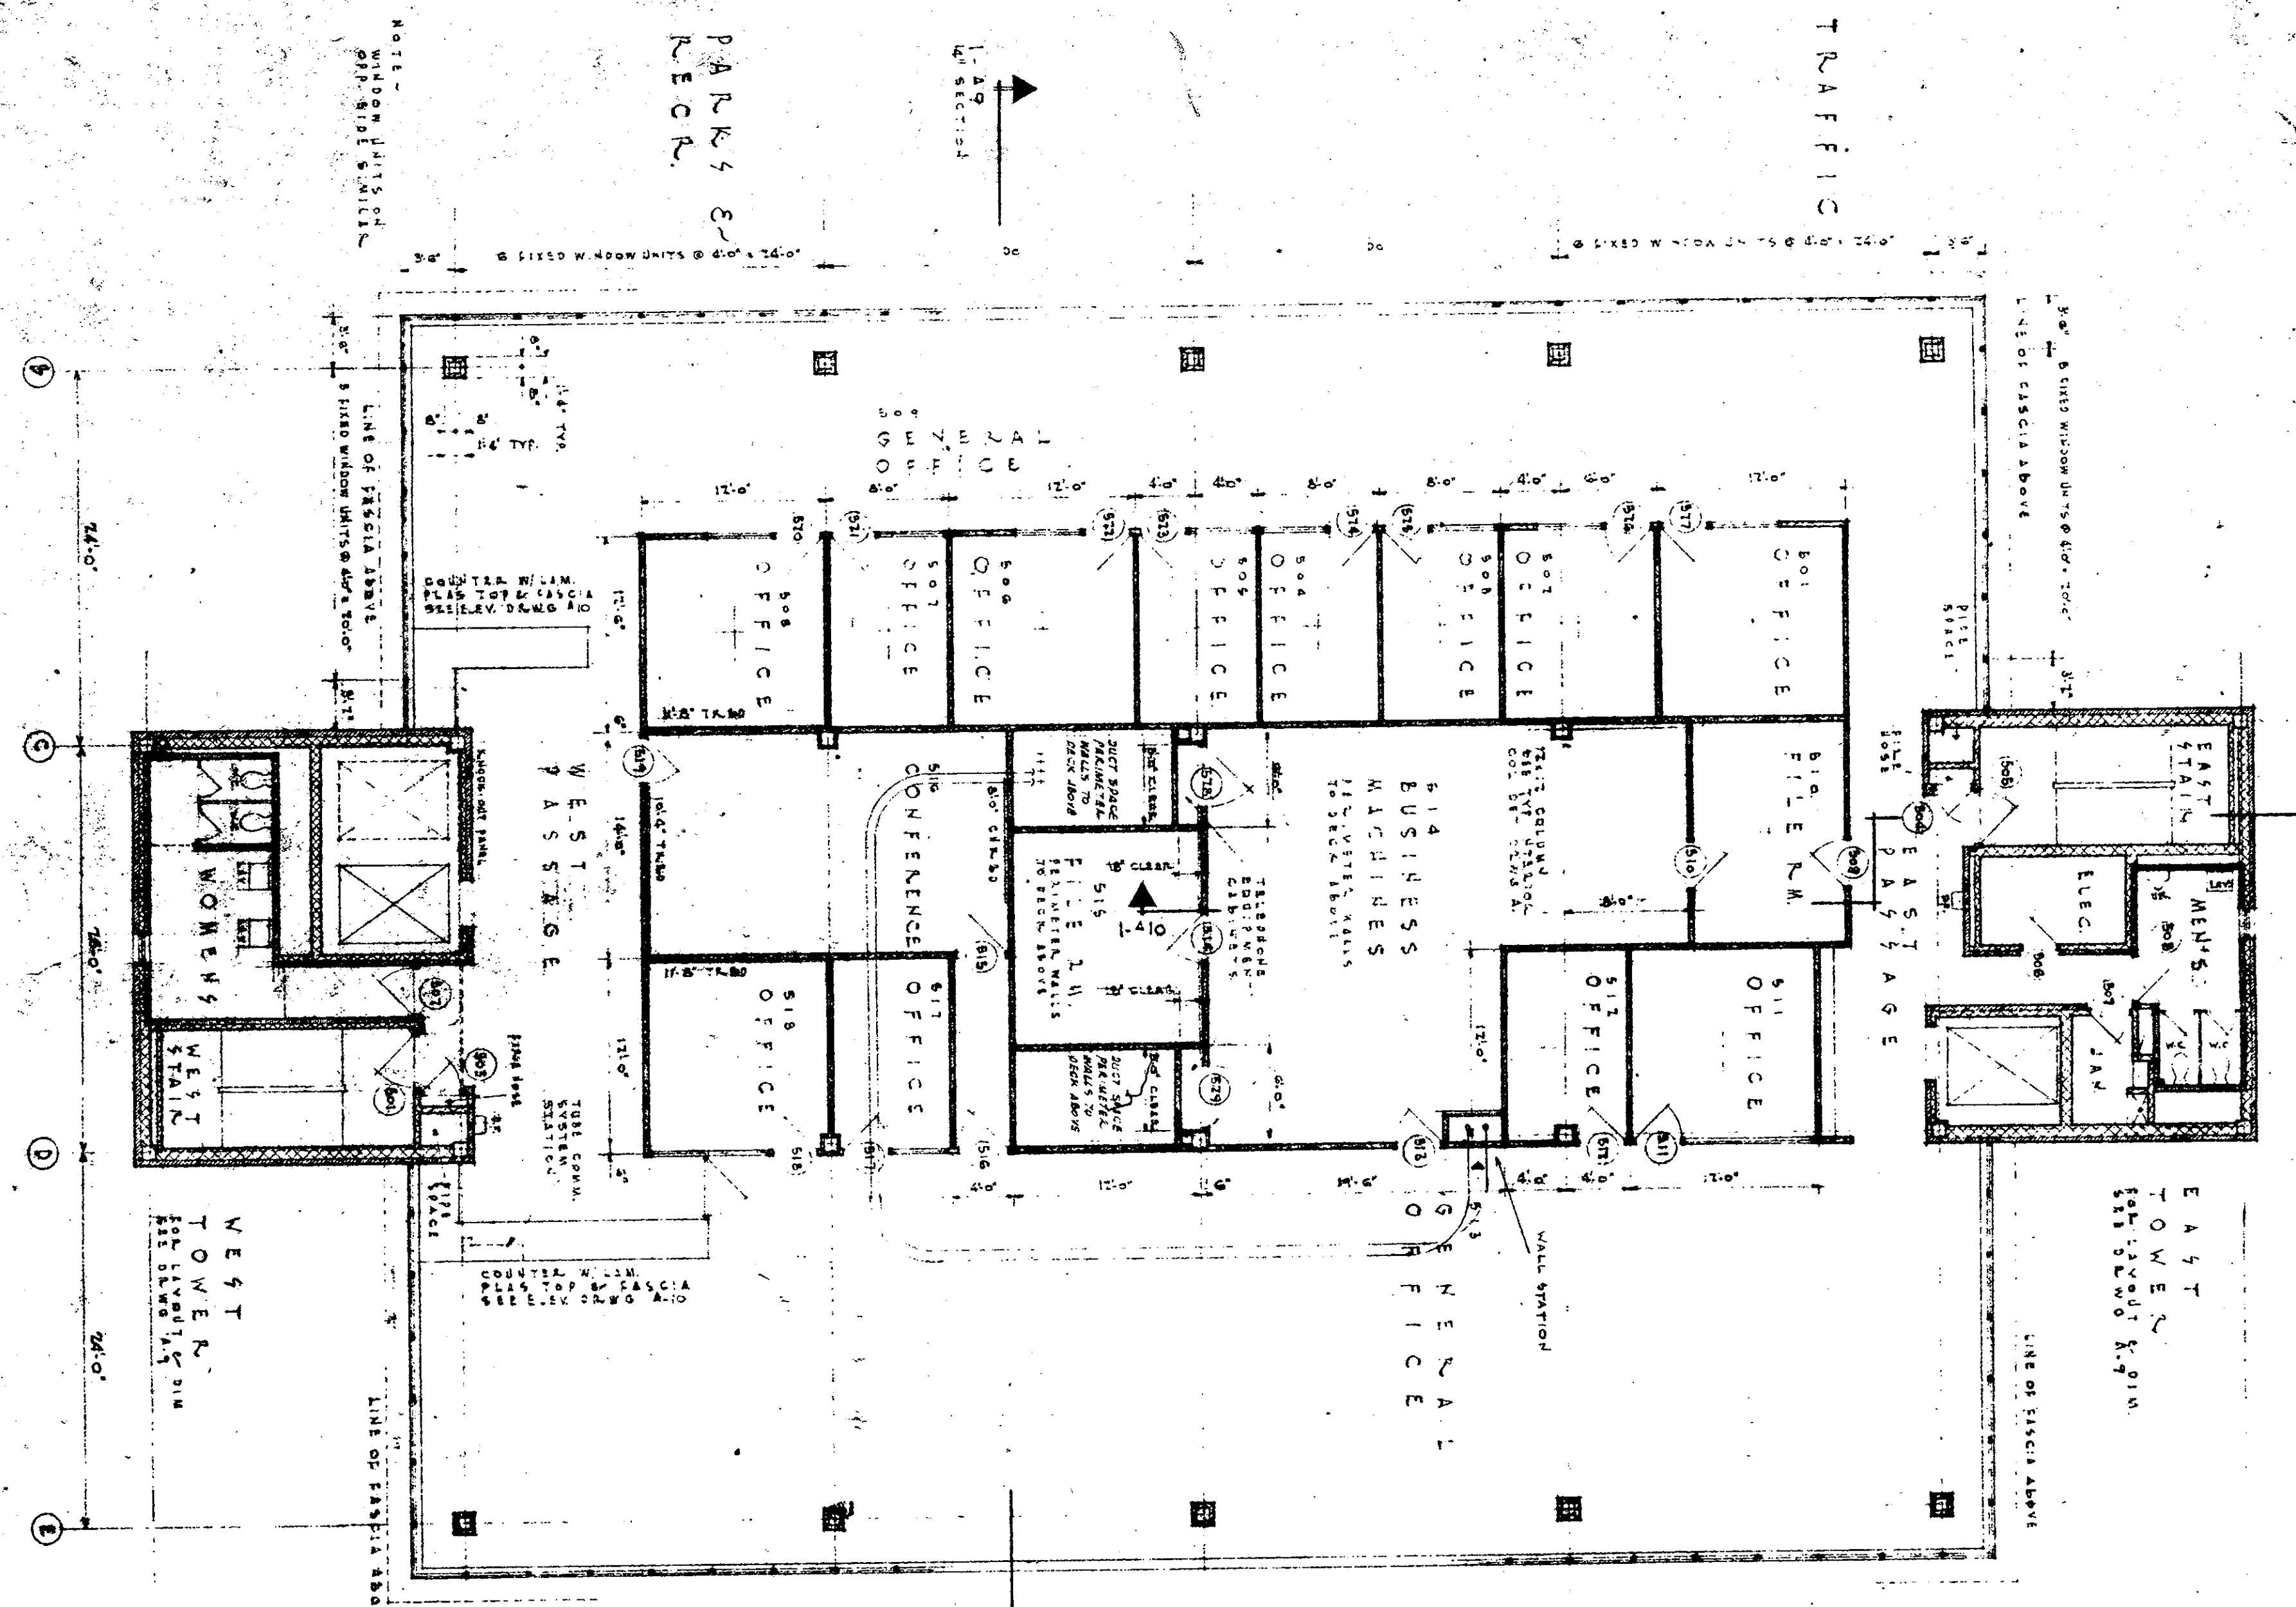

FLOOR 5
EL. 150.0'
MUNICIPAL COURTHOUSE

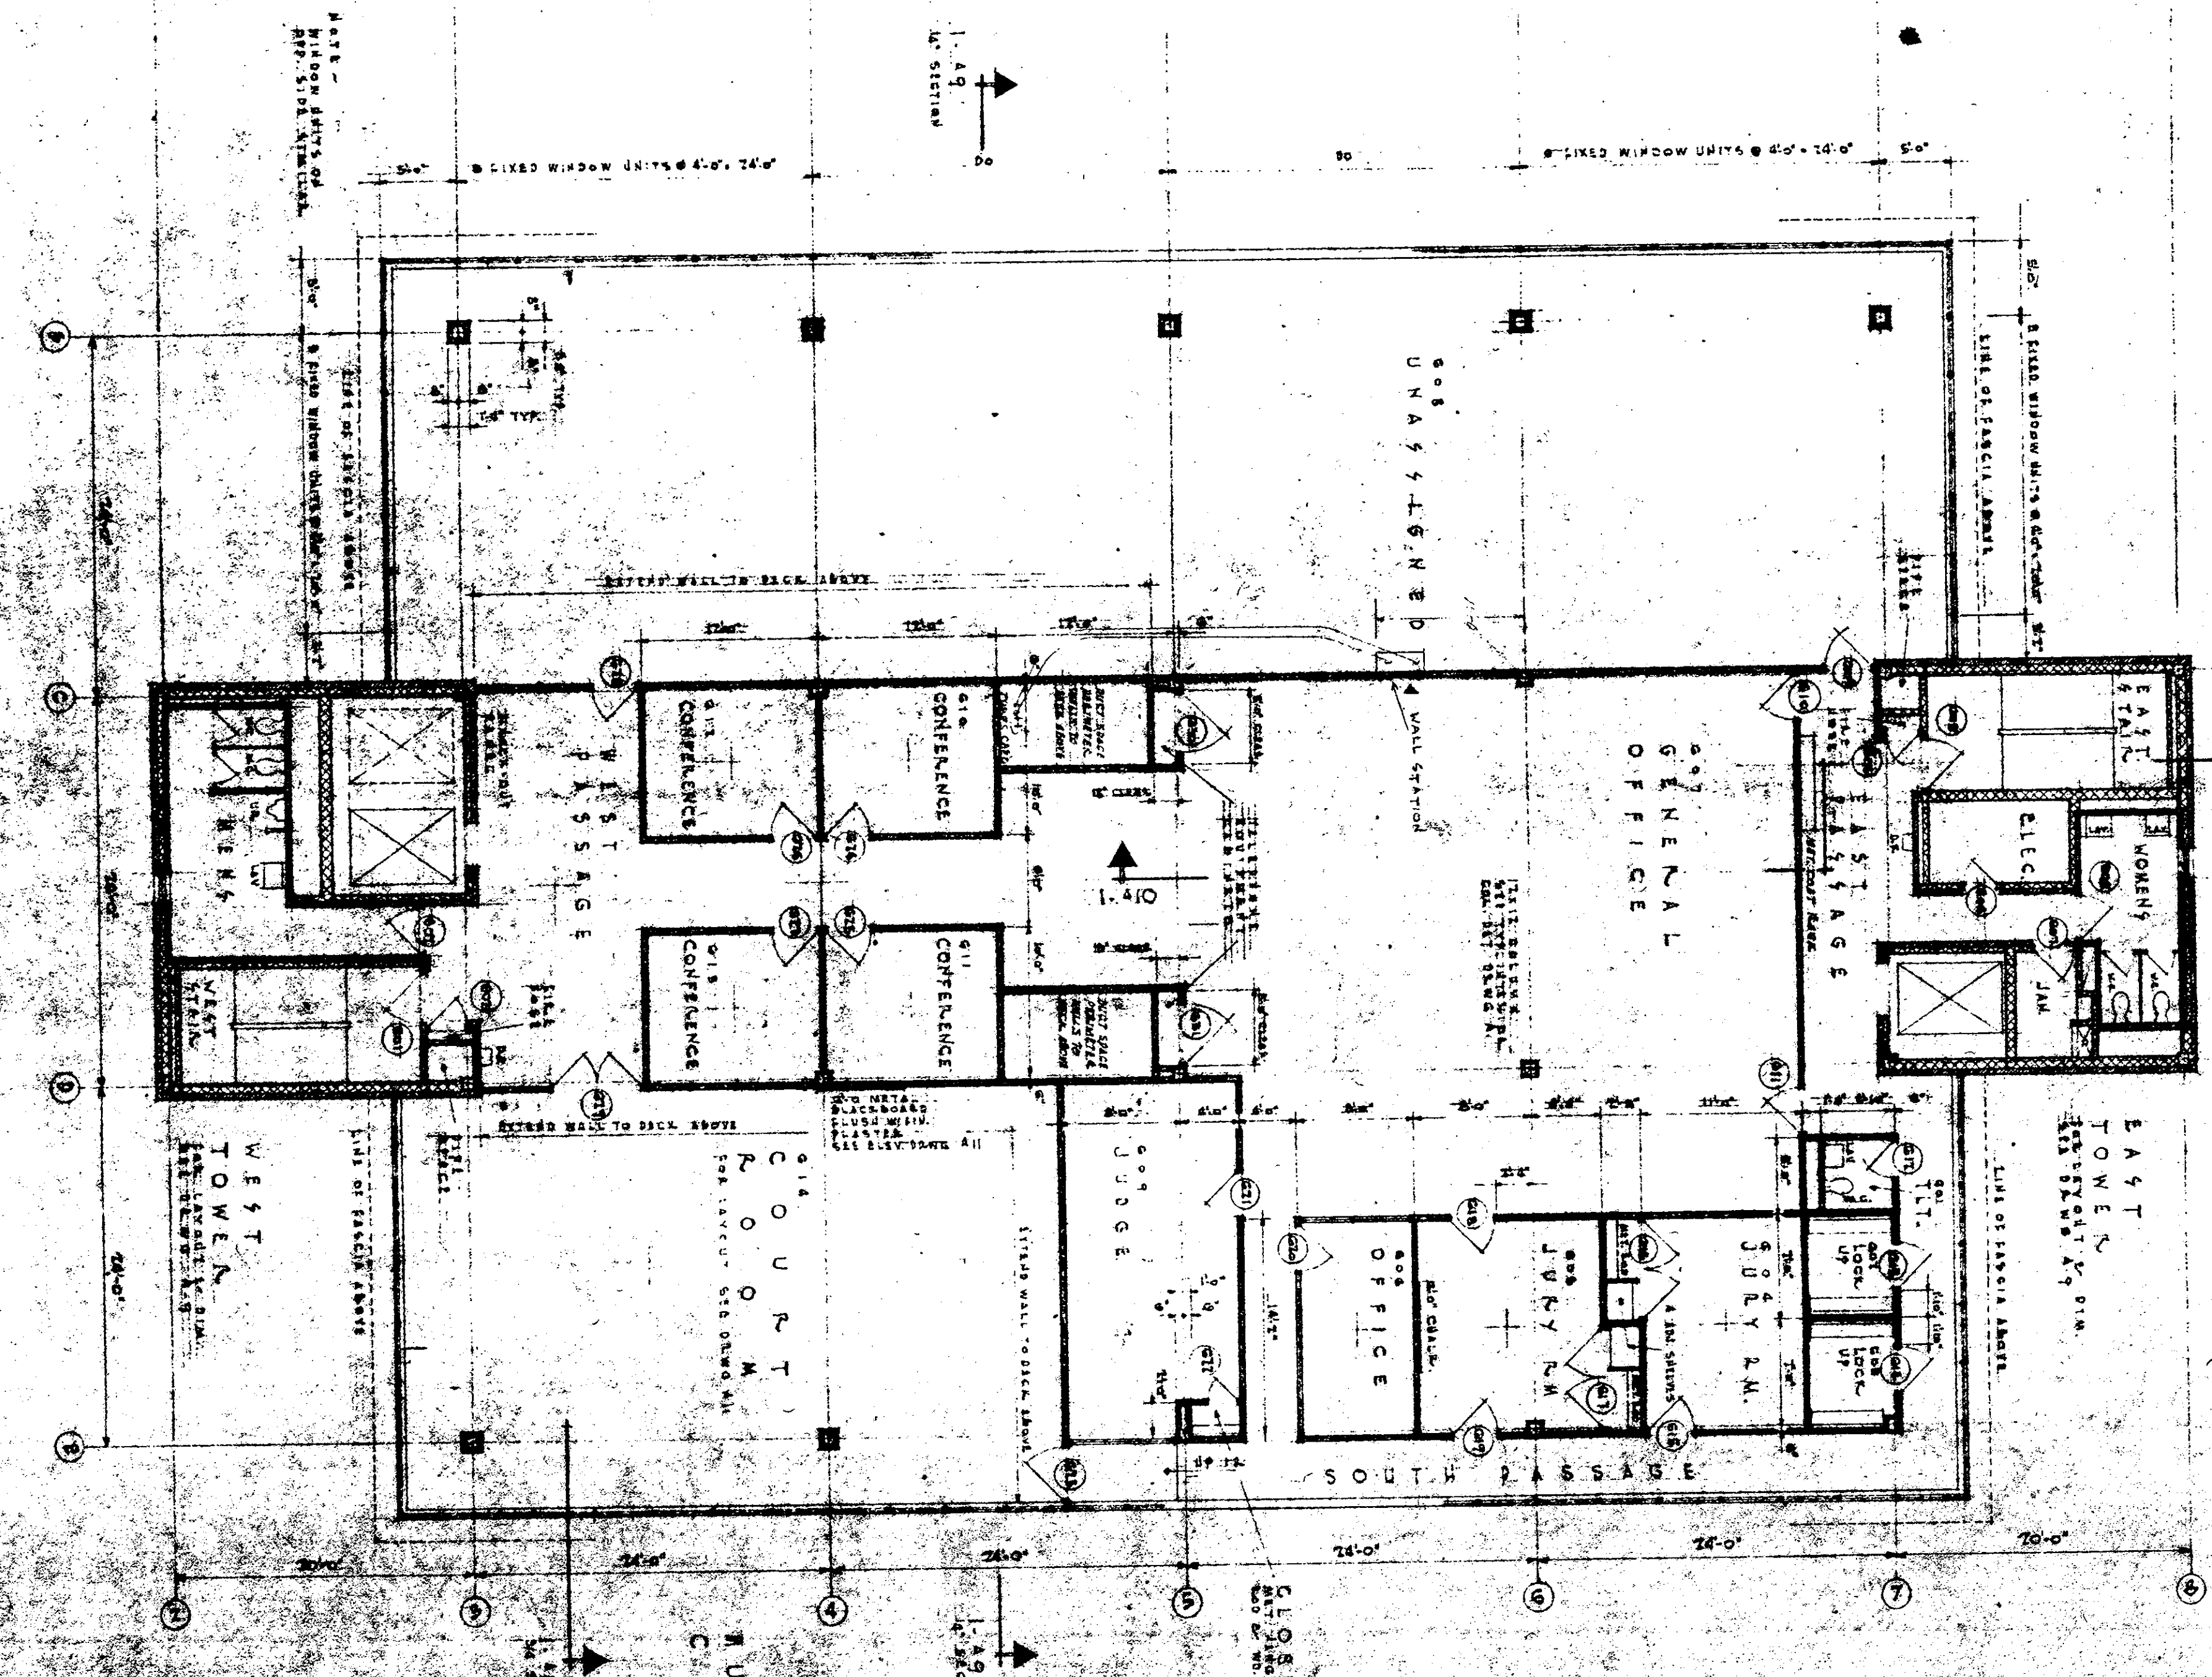

FLOOR 6
EL. 155.0'
MUNICIPAL COURTHOUSE

63
176
310
491
4725

DOOR SCHEDULE - FIFTH FLOOR

NO.	TYPE	FINISH	REMARKS
1
2
FINISH SCHEDULE - FIFTH FLOOR

NO.	FINISH	REMARKS
1
2
FINISH SCHEDULE - SIXTH FLOOR

NO.	FINISH	REMARKS
1
2
FINISH SCHEDULE - SEVENTH FLOOR

NO.	FINISH	REMARKS
1
2
