

**PHASE I ENVIRONMENTAL SITE ASSESSMENT
404 N. ASHLEY
ANN ARBOR, WASHTENAW COUNTY, MICHIGAN**



ECS PROJECT A121-0001-03

APRIL 29, 2024

Prepared for:

**ANN ARBOR HOUSING DEVELOPMENT CORPORATION
2000 S. INDUSTRIAL
ANN ARBOR MI 48104
ATTN: JENNIFER HALL**

Submitted by:



**523 W. SUNNYBROOK DRIVE
ROYAL OAK, MICHIGAN 48073
(248) 763-3639
www.environmentalconsultingsolutions.com**



environmental consulting solutions
523 W. Sunnybrook Drive, Royal Oak, Michigan 48073

April 29, 2024

ECS Project A121-0001-03

Jennifer Hall
Ann Arbor Housing Development Corporation
2000 S. Industrial
Ann Arbor MI 48104

**RE: Phase I Environmental Site Assessment
404 N. Ashley
Ann Arbor, Washtenaw County, Michigan**

Dear Ms. Hall:

Environmental Consulting Solutions, LLC (ECS) has completed a Phase I Environmental Site Assessment (ESA) of the property located at 404 N. Ashley in Ann Arbor, Washtenaw County, Michigan. The results of the Phase I ESA are presented in the attached Report.

We are pleased to provide this service and hope that we can be of service in the future. Should you have any questions or require further information, please do not hesitate to call us at (248) 763-3639.

Respectfully submitted,
Environmental Consulting Solutions, LLC

A handwritten signature in black ink that reads 'Julie Pratt' in a cursive style.

Julie Anna Pratt
Senior Project Professional

A handwritten signature in black ink that reads 'Andrew J. Foerg' in a cursive style.

Andrew J. Foerg, CPG
President

Enclosures

TABLE OF CONTENTS

EXECUTIVE SUMMARY 1

1.0 INTRODUCTION..... 2

 1.1 ASSESSMENT OBJECTIVES..... 4

 1.2 PHASE I ESA SCOPE OF WORK..... 4

 1.3 PHASE I ESA SIGNIFICANT ASSUMPTIONS..... 5

 1.4 RELIANCE STATEMENT 5

 1.5 VIABILITY..... 5

 1.6 LIMITATIONS AND EXCEPTIONS..... 6

2.0 SUBJECT PROPERTY DESCRIPTION..... 7

 2.1 SUBJECT PROPERTY LOCATION AND LEGAL DESCRIPTION..... 7

 2.2 SUBJECT PROPERTY AND VICINITY CHARACTERISTICS 7

3.0 USER/CLIENT PROVIDED INFORMATION..... 7

 3.1 ENVIRONMENTAL LIENS OR ACTIVITY AND USE LIMITATIONS..... 8

 3.2 TITLE RECORDS..... 8

 3.3 USER SPECIALIZED KNOWLEDGE..... 8

 3.4 COMMONLY KNOWN OR REASONABLY ASCERTAINABLE INFORMATION..... 8

 3.5 VALUATION REDUCTION FOR ENVIRONMENTAL ISSUES..... 8

 3.6 REASON FOR PERFORMING THE PHASE I ESA..... 9

 3.7 OTHER USER INFORMATION 9

4.0 PHYSICAL SETTING 10

 4.1 SITE LOCATION 10

 4.2 TOPOGRAPHY 10

 4.3 GEOLOGY..... 10

 4.4 DRAINAGE PATTERNS..... 10

 4.5 LOCAL GROUNDWATER FLOW..... 10

5.0 REGULATORY RECORDS 11

 5.1 STANDARD GOVERNMENT ENVIRONMENTAL RECORDS..... 11

 5.1.1 SITE SUMMARY 11

 5.1.2 SURROUNDING PROPERTY SUMMARY 11

 5.1.3 ORPHAN SITES 12

 5.2 REGULATORY AGENCY FILE AND RECORDS REVIEW..... 12

 5.3 LOCAL ENVIRONMENTAL RECORDS..... 12

6.0 HISTORICAL RECORDS 14

 6.1 AERIAL PHOTOGRAPHS 14

 6.2 HISTORICAL TOPOGRAPHIC MAPS 15

 6.3 SANBORN FIRE INSURANCE MAPS 15

 6.4 CITY DIRECTORIES..... 15

 6.5 PREVIOUS ENVIRONMENTAL DOCUMENTATION 16

 6.6 HISTORICAL USE SUMMARY..... 16

7.0 SITE AND AREA RECONNAISSANCE 17

 7.1 METHODOLOGY AND LIMITING CONDITIONS..... 17

 7.2 CURRENT USE(S) OF THE SUBJECT PROPERTY..... 17

 7.3 PAST USE(S) OF THE SUBJECT PROPERTY 17

 7.4 CURRENT USE(S) OF THE ADJOINING PROPERTIES..... 17

 7.5 PAST USE(S) OF THE ADJOINING PROPERTIES 18

 7.6 CURRENT OR PAST USE(S) OF THE SURROUNDING AREA..... 18

7.7 GEOLOGIC, HYDROGEOLOGIC, HYDROLOGIC, AND TOPOGRAPHIC CONDITIONS.....	18
7.8 STRUCTURES AND OTHER IMPROVEMENTS ON THE SUBJECT PROPERTY.....	18
7.9 ROADS.....	18
7.10 UTILITIES, WELLS AND SEPTIC SYSTEMS.....	18
7.11 CHEMICAL USE AND STORAGE.....	18
7.12 STORAGE TANK SYSTEMS.....	19
7.13 ODORS.....	19
7.14 SURFACE WATER, POOLS, SUMPS.....	19
7.15 SUSPECTED POLYCHLORINATED BIPHENYL-CONTAINING EQUIPMENT.....	19
7.16 STAINS OR CORRASION ON FLOORS, WALLS OR CEILINGS.....	19
7.17 DRAINS AND SUMPS.....	19
7.18 STAINED SOIL OR PAVEMENT.....	19
7.19 VEGETATION.....	20
7.20 SOLID WASTE DISPOSAL.....	20
7.21 WASTE/WASTEWATER.....	20
7.22 WELLS.....	20
8.0 INTERVIEWS.....	21
8.1 INTERVIEW WITH SITE OWNER.....	21
8.2 INTERVIEW WITH SITE OPERATOR/OCCUPANT.....	21
8.3 INTERVIEW WITH SITE MANAGER/OTHER.....	21
8.4 INTERVIEWS WITH STATE LOCAL AND GOVERNMENT OFFICIALS.....	21
9.0 ASSESSMENT OF POTENTIAL VAPOR ENCROACHMENT CONDITIONS (VECS).....	22
10.0 NON-SCOPE CONSIDERATIONS.....	23
11.0 FINDINGS AND OPINIONS.....	24
12.0 CONCLUSIONS AND RECOMMENDATIONS.....	24
12.1 CONCLUSIONS.....	24
12.2 DATA GAPS.....	24
12.3 LIMITING CONDITIONS/DEVIATIONS.....	25
12.4 ADDITIONAL INVESTIGATION.....	25
12.5 RECOMMENDATIONS.....	25
13.0 REFERENCES.....	26
14.0 QUALIFICATIONS AND ENVIRONMENTAL PROFESSIONAL STATEMENT.....	27

List of Figures

Figure 1: Site Location Map
Figure 2: Aerial Site Map

List of Appendices

Appendix A Site Photographs
Appendix B Client Provided Documentation
Appendix C Environmental Database Report
Appendix D Local/State/Federal Documentation
Appendix E Aerial Photographs
Appendix F Historical Topographic Maps
Appendix G Sanborn Fire Insurance Maps
Appendix H City Directory Listings

EXECUTIVE SUMMARY

Environmental Consulting Solutions, LLC (ECS) was retained to perform a Phase I Environmental Site Assessment (ESA) of the subject property located at 404 N. Ashley in Ann Arbor, Washtenaw County, Michigan. The Phase I ESA was performed in general accordance with All Appropriate Inquiry (AAI) and the American Society for Testing Materials (ASTM) Designation E1527-21 guidelines for Phase I ESAs, except as noted under the Limitations and Exceptions.

The Report was prepared for use by Ann Arbor Housing Development Corporation, who may rely upon the findings of the Report.

Purpose:

The Phase I ESA was conducted to identify to the extent feasible pursuant to ASTM E 1527-21, Recognized Environmental Conditions (RECs) in connection with the subject property.

As defined in the ASTM Designation E 1527-21, the term Recognized Environmental Condition means: *(1) the presence of hazardous substances or petroleum products in, on, or at the subject property due to a release to the environment; (2) the likely presence of hazardous substances or petroleum products in, on, or at the subject property due to a release or likely release to the environment; or (3) the presence of hazardous substances or petroleum products in, on, or at the subject property under conditions that pose a material threat of a future release to the environment.*

ECS endeavored to perform All Appropriate Inquiries (40 CFR 312 and industry standards) in allowing a user to satisfy the requirements to qualify for one of the affirmative defenses to CERCLA liability, such as Third Party Defense, Innocent Landowner Defense, and Landowner Liability Protections (LLPs) (such as Bona Fide Prospective Purchaser or Contiguous Property Owner). Performance of this Phase I ESA is intended to reduce, but not eliminate, uncertainty regarding the potential for RECs in connection with the subject property.

Scope of Work:

The Phase I ESA is a compilation of information obtained from, but not limited to, User's responsibilities, physical setting resources, government records, historical records, site reconnaissance, and owner/operator/occupant and local governmental officials' interviews.

General Property Information:

The subject property for the purpose of this Phase I ESA is the parcel of commercial property located at 404 N. Ashley, one block west of Main Street, south of Kinglsey and north of Miller. The subject property is located in a mixed use, heavily developed area in Ann Arbor, Michigan.

The subject property location is presented in Figure 1. The subject property general features are presented in Figure 2, Aerial Site Map.

The subject property parcel details as obtained from Washtenaw County and City of Ann Arbor municipal records are summarized in the following table:

Parcel	Address	Details	Owner
09-09-29-139-032	404 N. Ashley	~0.38 Acres, Commercial Building	Ann Arbor Housing Development Corp.

At the time of site reconnaissance, the subject property was a commercial office building. The most recent use of the site appears to be commercial offices. The adjoining properties include mixed use with multi-family residential to the north, commercial (former residential) the east (fronting Main Street), single family residential to the west of N. Ashley, and a commercial parking lot to the south.

Historical documentation indicates the site was first developed sometime prior to 1888 for residential use. The property was redeveloped for commercial office use circa 1983. No other known uses were identified. The subject property was listed in the governmental database for historic small quantity generator hazardous waste generation status. No violations were identified. Limited information was available, but waste generation appears to be associated with historic use as a dental office.

Historic documentation and governmental databases were evaluated with respect to the potential for environmental concerns associated with the subject property and adjoining/nearby properties. No obvious environmental concerns were noted, with the exception of historic gas station sites with documented contamination to the south and southwest of the subject property. FOIA review of available public information from the Michigan Department of Environment, Great Lakes and Energy (EGLE) was conducted for each of the contaminated sites. Based on the location of the former source areas, contamination encountered and distance from the subject property, the potential for negative impact to the subject property appears minimal.

Conclusions:

In the professional opinion of ECS, appropriate inquiry has been made into the current and past uses of the subject property consistent with good commercial and customary practice in an effort to minimize liability.

ECS has performed a Phase I ESA in conformance with the scope and limitations of AAI and ASTM E 1527-21 of the subject property located at 404 N. Ashley in Ann Arbor, Washtenaw County, Michigan. Any exceptions to, or deletions from, this practice are described in Section 12 of this Report.

This assessment has revealed no evidence of RECs, Historic RECs, or Controlled RECs in connection with the subject property.

The following items were also identified that may warrant further discussion as a business risk:

- The elevator room was unable to be accessed at the time of the site visit. Visual observations of the electrical panel identified "sump pump in elevator pit". The types of liquids that may be present in the elevator mechanicals is unconfirmed. Integrity of the elevator system including assessment for any spills or leaks of liquids should be evaluated.
- ECS observed a de minimis area of staining along the north wall of the building near the exterior mechanicals area. The staining was observed on the landscaping rock, apparently discharging from a PVC vent from the basement area of the building. Based on review of historical plans of

the building, this appears to be blowdown from a former air-compressor used associated with the former dental office. Cleanup of this area is recommended to confirm de minimis nature.

No data failures as defined in ASTM E 1527-21 were encountered during the completion of the Phase I ESA and no significant limitations were noted during the site reconnaissance, with the exception of the following:

- First developed use of the subject property was residential. Documentation regarding historic heat source and the use of any backfill materials used following demolition are unconfirmed.
- Information pertaining to the historic small quantity generator hazardous waste generation at the subject property was limited in nature.

The data gaps, failures and/or limitations were not determined to be material in identifying RECs and/or they are not considered by ASTM standard to be significant based on additional information gathered and ability to draw a conclusion in regard to the prior use of the subject property from the sources reviewed.

1.0 INTRODUCTION

Environmental Consulting Solutions, LLC (ECS) was retained to perform a Phase I Environmental Site Assessment (ESA) of the subject property located at 404 N. Ashley in Ann Arbor, Washtenaw County, Michigan. The subject property location is presented in Figure 1.

1.1 Assessment Objectives

This Phase I ESA study was conducted in general accordance with the scope and limitations recommended by the American Society for Testing and Materials (ASTM) in their document E 1527-21, titled: "*Standard Practice for Environmental Site Assessments: Phase I Environmental Site Assessment Process*". Any exceptions are noted under Limitations and Exceptions found in Section 1.5.

The Phase I ESA was performed in accordance with the United States Environmental Protection Agency's (USEPA) rule identifying federal standards and processes for conducting All Appropriate Inquiry (AAI) codified in Federal Regulation - *40 Code of Federal Regulations (CFR) Part 312 - Standards and Practices for All Appropriate Inquiries*.

The objective of the Phase I ESA is to identify, to the extent feasible in accordance with E1527-21, recognized environmental conditions in connection with the subject property.

According to Section 1.1 of the cited standard, "the purpose of this practice is to define good commercial and customary practice in the United States of America for conducting an environmental site assessment of a parcel of real estate with respect to the range of contaminants within the scope of Comprehensive Environmental Response, Compensation and Liability Act (CERCLA)... and petroleum products". As such, this practice is intended to permit a user to satisfy one of the requirements to qualify for the innocent landowner, contiguous property owner, or bona fide prospective purchaser limitations on CERCLA liability...; that is, the practices that constitute "all appropriate inquiry into the previous ownership and use of the property consistent with good commercial or customary standards and practices" as defined in 42 USC § 9601(35)(B)."

The Phase I ESA was conducted to provide information regarding the potential for environmental concerns.

1.2 Phase I ESA Scope Of Work

The Scope of Services for conducting a Phase I ESA outlined in ASTM practice E 1527-21 and EPA's standards for AAI outlined in *40 CFR Part 312* typically includes the following components: User's responsibilities, physical setting resources, government records, historical records, site reconnaissance, and owner/operator/occupant and local governmental officials' interviews.

In order to fulfill the objectives of this Phase I ESA and meet or exceed due diligence requirements, the following tasks were completed:

- A visual survey of the subject property to identify areas of potential environmental concern. Color photographs were taken to document conditions of the subject property at the time of the site reconnaissance.

- A visual observation of neighboring properties or facilities from the subject property or public access areas to assess whether surface conditions on these properties may have adverse environmental impact on the subject property.
- Collection and review of existing published information relating to general geology, hydrogeology, and topographical information for the subject property and area surrounding the subject property.
- Historical land use review of the subject property and adjoining properties and the surrounding area back to 1940 or the first developed use, whichever occurred earlier.
- A regulatory agency file search to identify federal and state listed sites of known or potential environmental concern located within the minimum search distances from the subject property as specified in ASTM E 1527-21 and EPA's All Appropriate Inquiry codified in federal regulation - *40 CFR, Part 312*.
- Interviews with the subject property owner, the owner's representative(s), representatives of the state, county, and local regulatory agencies, or other persons with knowledge of the subject property.
- Evaluation of compiled information and preparation of a report.

The scope of work does not fulfill the requirements for a regulatory compliance audit, nor does it guarantee a zero-risk level of environmental impairment liability.

This Phase I ESA does not purport to address safety concerns, if any, at the subject property. It also does not establish appropriate safety and health practices, or determine the applicability of health and safety regulatory limitations at the subject property.

1.3 Phase I ESA Significant Assumptions

ECS has used and incorporated information provided by private organizations and individuals, as well as municipal, state and federal agencies. However, the Phase I ESA scope of work does not include the independent verification or confirmation of the reliability of this information.

1.4 Reliance Statement

ECS realizes that the Report was prepared for use by the Ann Arbor Housing Development Corporation. The named parties may rely upon the findings of the Report.

1.5 Viability

The collection dates for each component comprising the Phase I ESA is provided as follows:

Viability of Phase I ESA	
Site Contact Interview	4-29-24
Environmental Lien Search	4-29-24
Regulatory Records Review	4-04-24
Site Reconnaissance	4-17-24
Declaration of Assessment	4-29-24

According to ASTM 1527-21, a Phase I ESA is considered valid if the required components were completed within 180 days prior to the date of acquisition (or date of the intended transaction). A Phase I ESA Update is required if the report is older than 180 days.

1.6 Limitations And Exceptions

This report was prepared for, and can be relied upon by, those authorized parties who have been specifically identified herein. Other use or reliance, implied or otherwise, by any other party is strictly prohibited unless authorized and acknowledged by ECS in writing.

Performance of this Phase I ESA is intended to reduce, but not eliminate, uncertainty regarding the potential for RECs in connection with the subject property. ECS has used and incorporated information provided by private organizations and individuals, as well as municipal, state and federal agencies. However, the Phase I ESA scope of work does not include the independent verification or confirmation of the reliability of this information.

This report is intended to serve only as an indicator of the potential for environmental impairment arising from readily discoverable, improper chemical, waste management and/or disposal activities conducted at the subject property or in the immediate vicinity of the subject property. Regardless of the findings stated in this report, ECS is not responsible for consequences or conditions arising from facts that were concealed, withheld, not fully disclosed, or not readily accessible at the time the assessment was conducted.

Given the availability of data, probable future adjustments in industry standards, the limited scope of due diligence investigations, the future inclusion of new contaminated sites to agency databases, and the further development of information resources, the resulting environmental liability disposition of the subject property is subject to change with time and this Phase I ESA does not guarantee a zero-risk level of environmental impairment liability.

The Executive Summary to the Phase I ESA is intended to be used as an overview of the complete Report findings. The Executive Summary is not intended to be used as a stand-alone document. Interpretation of the conclusions and recommendations should be based on the Report in its entirety. The Phase I ESA report does not represent a legal opinion. Legal opinions regarding potential environmental liability issues as they relate to the subject property and the Phase I ESA should be obtained from a qualified attorney.

2.0 SUBJECT PROPERTY DESCRIPTION

2.1 Subject Property Location And Legal Description

The subject property is one parcel of developed land located at 404 N. Ashley. The subject property is located in a mixed-use, heavily developed area in downtown Ann Arbor, Michigan.

The subject property location is presented in Figure 1. The subject property general features are presented in Figure 2, Aerial Site Map.

The subject property parcel details as obtained from Washtenaw County and City of Ann Arbor municipal records are summarized in the following table:

Parcel	Address	Details	Owner
09-09-29-139-032	404 N. Ashley	~0.38 Acres, Commercial Building	Ann Arbor Housing Development Corp.

The following legal description for the parcels was obtained from the Client Provided Title Documentation:

Parcel ID 09-09-29-139-032
<i>Lots 5 and 6, Original Plat of the Village (now City) of Ann Arbor, according to the plat thereof as recorded in Transcripts, Pages 152 and 153 of Plats, Washtenaw County Records.</i>

Refer to Figure 1 for a Site Location Map and Figure 2 for an Aerial Site Map depicting additional details regarding the location of the subject property.

2.2 Subject Property And Vicinity Characteristics

At the time of site reconnaissance, the subject property was a commercial office building. The most recent use of the site appears to be commercial offices. The adjoining properties include mixed use residential and commercial.

3.0 USER/CLIENT PROVIDED INFORMATION

Consistent with the requirement of AAI and ASTM E1527-21, ECS provided the user(s) of the Phase I ESA with a questionnaire regarding their specific knowledge of property environmental conditions. Ms. Jennifer Hall, representing the Ann Arbor Housing Development Corporation, provided a completed User/Client Questionnaire.

3.1 Environmental Liens Or Activity And Use Limitations

ECS was not provided any information pertaining to environmental liens associated with the subject property.

ECS reviewed a copy of the current EGLE *Remediation and Redevelopment Division Perfected Lien List*. There was no information regarding environmental liens encumbering the subject property (<https://www.michigan.gov/egle/about/organization/remediation-and-redevelopment/rrd-enforcement-perfected-lien-list>).

Evaluation of the EGLE Environmental Mapper on line database did not identify AULs associated with the subject property or adjoining properties. There is a Land Use Restriction in the Ann Arbor area due to groundwater contamination emanating from the Pall Life Sciences (PLS) (formerly known as Gelman Sciences Inc.) facility in Scio Township, Washtenaw County. The subject property is located in the "Prohibition Zone" related to the prohibition of groundwater use. A copy of the order prohibiting groundwater use is included as an attachment in **Appendix D**. (<https://www.mcgi.state.mi.us/environmentalmapper/#>)

3.2 Title Records

ECS was provided with a Title Search, prepared by ATA Absolute Title Agency, dated December 6, 2023. The last grantee of record was identified as the City of Ann Arbor, a Michigan municipal corporation. No easements/restrictions related to environmental concerns were noted. A copy of the client provided title documentation is included in **Appendix B**.

3.3 User Specialized Knowledge

ECS was not provided with any User specialized knowledge.

3.4 Commonly Known Or Reasonably Ascertainable Information

ECS was not provided with any commonly known or reasonable ascertainable information regarding the subject property.

3.5 Valuation Reduction For Environmental Issues

ECS was not provided with information pertaining to a valuation reduction of the subject property for environmental issues.

3.6 Reason For Performing The Phase I ESA

The Phase I ESA was conducted to provide a viable Phase I ESA associated with a recent property transaction.

3.7 Other User Information

No other information regarding possible environmental conditions at the subject property was provided by the User/Client.

4.0 PHYSICAL SETTING

4.1 Site Location

The Subject Property is situated on the east side of 404 N. Ashley, south of W. Kingsley and north of Miller in downtown Ann Arbor, Michigan. The subject property is located in Section 29, T2S R6E. See Figure 1 for the Site Location Map.

4.2 Topography

Based on the site reconnaissance and review of the USGS Topographic Maps, the topography of the area is sloped with a general topographic gradient to the north-northwest. The site elevation is approximately 808 feet above mean sea level. The slope of the subject property parcel is incorporated into site development. The commercial building is a two-story structure built into the topography having a walk-out basement and a sloping grade towards N. Ashley Street.

4.3 Geology

The Quaternary Geology obtained through EGLE GeoWebFace online resources indicated the surficial geology in the vicinity of the subject property consisted of end moraines of medium-textured till. The bedrock geology was identified as Coldwater Shale.

4.4 Drainage Patterns

Based on the USGS Topographic Maps, and the EDR Radius Map report Geocheck physical setting, the drainage in the area surrounding the subject property was primarily to the north-northwest. The Huron River is located approximately one-half mile to the north-northeast of the subject site.

4.5 Local Groundwater Flow

Generally, groundwater flow direction would be expected to be consistent with surface water flow and local topography and dependent upon seasonal variation in precipitation. Therefore, it is likely that the groundwater flow direction in the area of the subject property will be toward a nearby surface water or in the direction of flow of the nearby Huron River.

5.0 REGULATORY RECORDS

5.1 Standard Government Environmental Records

As part of the current study, readily available regulatory database information was reviewed to assess the possible risk for environmental liabilities from regulatory action, hazardous material spills, or documented hazardous waste disposal at the subject property or surrounding properties.

Environmental Data Resources Inc. (EDR) was retained to perform a regulatory agency database search to evaluate the possible presence of federal and state listed sites of known or potential environmental concern that may be located within the recommended minimum search distances from the subject property as specified in ASTM E 1527-21 and EPA's final rule for AAI.

A list of the federal and state databases researched by EDR for the current study, including a brief description of each database searched and their respective search distance radius is presented Appendix C, EDR Radius Map™ Report.

A total of 288 listings (some properties listed multiple times) were identified in the environmental records on the database report.

5.1.1 Site Summary

The subject property was identified in three governmental databases, listed as the U of M Community Dental Center located at 406 N. Ashley. The 406 N. Ashley address corresponds to the subject property.

The database listings included RCRA-VSQG, FINDS and ECHO. The RCRA listing confirms the dental office is listed as a very small quantity generator of hazardous waste. There were no violations noted. The FINDS and ECHO databases are administrative in nature. No other information was provided in the listing.

A FOIA request for available regulatory records was completed for the subject site (refer to Section 5.2).

5.1.2 Surrounding Property Summary

The EDR report identified forty-six (46) listings within 1/8 mile from the subject property. Using the EDR Lightbox online tools, ECS further evaluated the listings located within 300 feet of the subject property. The following listings were noted:

SITE NAME	ADDRESS	DATABASES	*DIST (ft)
110 Miller	110 Miller	Inventory, Part 201, BEA	180
NRT	202 Miller	UST, LUST, Inventory, Part 201, BEA	245
Beakes Street Service/Billy's Mobile	101 Beakes	LUST, UST, EDR Historic Auto, UST Finder, UST Finder Release	255
206-210 Miller & 307-309 N. Ashley	206-210 Miller & 307-309 N. Ashley	Inventory, Part 201, BEA	263

*Distance as listed in EDR Radius Map Report.

Each of the sites in the table have documented soil and/or groundwater contamination (i.e. Inventory, BEA). A FOIA request for records is warranted for these nearby addresses (refer to Section 5.2).

The remaining listings in the EDR Radius Report do not appear to present a concern to the subject property based on the distance from the subject property, the type of listing, inferred geology/hydrogeology, and/or the potential for engineered barriers between the sites routing subsurface contamination away from the subject property.

5.1.3 Orphan Sites

An orphan site is a property that has been identified by EDR as a site within a zip code that has insufficient address information available to accurately plot the site on their map. A review of the EDR Radius Map™ Report indicates that nine orphan sites were identified during their database search. Using the information provided in the orphan summary, ECS attempted to determine if any of the orphan sites present to the potential to negatively impact the subject property. Based on the information provided, most of the listings were confirmed to be at a distance that does not present potential for negative impact. A few of the listings did not have enough information to draw a conclusion or further investigate.

5.2 Regulatory Agency File And Records Review

In accordance with the Standard, if the subject property or any of the immediately adjoining properties are identified on one or more of the standard government environmental record resources, pertinent regulatory files and/or records associated with the listing should be reviewed. The purpose of the regulatory file review is to obtain sufficient information to assist the Environmental Professional in determining if a REC, HREC, CREC or de minimis condition exists at the subject property in connection with the listing.

Based on the findings summarized in Sections 5.1.1 and 5.1.2, regulatory agency records review was warranted for the subject property as well as adjoining and nearby properties. ECS submitted a FOIA request for records to the Michigan Department of Environment, Great Lakes and Energy (EGLE). The results are summarized in the following sections.

406 N. Ashley – Subject Property

EGLE responded in correspondence dated April 25, 2024 that public records do not exist for the subject property. ECS also evaluated the EGLE Waste Database System online resource. The 406 N. Ashley address is identified as a CESQG in 1999. The owner/operator was listed as City of Ann Arbor. No further information was available. A copy of the WDS listing is included as an attachment in Appendix D.

110 Miller – Adjoining Property to the South

The 110 Miller Road address was determined to be the adjoining property to the south. A search of EGLE FOIA archives provided the BEA report prepared for the adjoining property dated December 2001. A review of the BEA indicated that a gas station/service station was formerly located at the site (fronting Miller Street). Soil borings were advanced to a maximum depth of 20' beneath the ground surface; no groundwater was encountered. Sampling conducted on the adjoining property indicated VOCs and PNAs were detected in soil samples collected, but were at concentrations less than their respective Generic Residential Cleanup Criteria. Arsenic was detected at a concentration greater than its Generic

Residential Cleanup Criteria for direct contact. Based on the findings summarized in the BEA, the potential for negative impact to the subject property from the adjoining BEA site appears minimal.

202 Miller – Nearby Property to the Southwest

A search of EGLE FOIA archives provided a BEA report and Due Care Plan prepared for the nearby property to the southwest dated June and August 2018. A review of the BEA indicated that a gas station/service station was formerly located at the site. Sampling conducted on the nearby property indicated petroleum indicator compounds, VOCs and PNAs, were detected in soil samples collected. The borings were advanced to a maximum depth of 12' beneath the ground surface; no groundwater was encountered. VOC and PNA concentrations in several soil samples were at concentrations greater than their respective Generic Residential Cleanup Criteria. The soil boring soil samples collected near the north and northeast portion of the property (closest to the subject property) had no detectable concentrations of VOCs and PNAs. Based on the findings summarized in the BEA, the potential for negative impact to the subject property from the adjoining BEA site appears minimal.

206 & 210 Miller/307 & 309 N. Ashley – Nearby Property to the Southwest

A search of EGLE FOIA archives provided a BEA report prepared for the nearby property to the southwest dated December 2017. A review of the BEA indicated that adjoining properties (202 Miller and 110 Miller) presented a Recognized Environmental Condition (REC) to the nearby site. Sampling conducted on the nearby property indicated petroleum indicator compounds VOCs and PNAs were detected in soil samples collected. The borings were advanced to a maximum depth of 16' beneath the ground surface; no groundwater was encountered. VOC and PNA concentrations in several soil samples were at concentrations greater than their respective Generic Residential Cleanup Criteria. The soil samples collected near the northeast portion of the property (closest to the subject property) had no detectable concentrations of VOCs and PNAs. Based on the findings summarized in the BEA, the potential for negative impact to the subject property from the adjoining BEA site appears minimal.

5.3 Local Environmental Records

Current and historic records for the subject property address of 404 N. Ashley were requested by ECS through a FOIA request submitted to the City of Ann Arbor. Records were requested from the Assessing Department, Fire Department and Building Department. A response was received from the City of Ann Arbor dated April 16, 2024. Limited information was provided, consisting of a one-page record card with limited current assessing information.

The City did provide internet addresses for additional public records. These online resources were also evaluated. The following items were noted:

- Building department records consisted mostly of plans/permits associated with renovations to the building interior and mechanicals.
- Plans dated 1971 identified proposed use as a day care.
- Plans dated 2017 summarize renovations to a dental clinic. An air compressor was identified in the mechanicals room.

A copy of the municipal records is included in Appendix D.

6.0 HISTORICAL RECORDS

Historical usage of the subject property and adjoining properties was referenced through reasonably ascertainable records which may have included, but were not necessarily limited to, aerial photographs, historic fire insurance maps (when available), city directories, interviews with persons knowledgeable of subject property conditions, and previous site assessments. See Section 13.0 for references for the records that were reviewed.

6.1 Aerial Photographs

Aerial photographs of the subject property and surrounding area were reviewed. The aerial photographs depicted the following:

Year	Subject Property Observations
1937-1940	The subject property appears developed with small structure(s) and trees.
1949-1969	The subject property appears developed with small structures that are indicative of residential dwellings and garages.
1973-1978	The subject property appears to be vacant land with some trees.
1983	The subject property is redeveloped with the existing commercial structure and parking area.
1987-2020	No significant changes are noted.

Year	Adjoining Property Observations
1937-1940	Adjoining properties appear developed with small structures and trees (scale limits observations).
1949-1955	Adjoining properties appear developed with small structures that are indicative of residential dwellings and garages.
1962-1969	No significant changes, with the exception of the parcel to the south appears to be used as a parking lot.
1973	The small structures adjoining to the east and west remain. The north adjoining parcel is vacant land with trees. The south adjoining parcel is a parking lot.
1978	No significant changes, with the exception of a small parking area and structure on the north adjoining parcel.
1983-2012	No significant changes are noted.
2012-2020	The north adjoining parcel is developed with what appear to be apartment buildings. The south adjoining parcel remains parking. East and west remain small structures.

Except as discussed above, the scale and resolution of the aerial photographs limited observation of special features, such as relief, areas of staining, soil disturbances or areas of outdoor storage.

The subject property was developed for what appears to be residential use sometime prior to 1937. The property was redeveloped for commercial use sometime between 1978 and 1983.

With respect to adjoining properties, due to the scale of the photographs, details regarding adjoining property use were limited. No obvious RECs were noted on immediately adjoining properties.

Copies of the aerial photographs are presented in Appendix E.

6.2 Historical Topographic Maps

Historical topographic maps of the subject property and surrounding area were reviewed. The topographic maps depicted the following:

Year	Subject Property Observations
1902-1908	The scale of the photograph limits observations. The property appears developed with small structure(s).
1965-1983	The subject property is shaded pink depicting urban land development (no buildings or structures depicted).
2014-2019	There are no buildings/structures depicted on these maps. The topography is depicted as sloping to the northwest.

Year	Adjoining Property Observations
1902-1908	The scale of the photograph limits observations. The adjoining properties appear developed with small structure(s).
1965-1983	The adjoining properties and surrounding area are shaded pink depicting urban land development (no buildings or structures).
2014-2019	There are no buildings/structures depicted on these maps. The topography is depicted as sloping to the northwest.

The subject property and surrounding area were developed prior to 1902.

Copies of the historical topographic maps in presented in Appendix F.

6.3 Sanborn Fire Insurance Maps

Historical Sanborn maps of the subject property and surrounding area were requested from EDR. A review of the Sanborn maps depicted the following:

Year	Subject Property Observations
1888	The subject property is developed for residential use with dwellings and outbuildings.
1892	One of the structures is no longer present, site use remains residential
1899-1908	The subject property is developed for residential use with dwellings and outbuildings.
1916-1948	The subject property is redeveloped (different layout) with three residential dwellings and outbuildings.
1972	The subject property is vacant land.

Year	Adjoining Property Observations
1888-1916	Adjoining properties are developed for residential use with dwellings and outbuildings.
1925-1948	Immediately adjoining properties remain residential dwellings. The rear of the adjoining parcel to the west of N. Ashley (403/405) has an upholstery shop/furniture repair.
1972	Dwellings remain adjoining to the north and east; some of dwellings are noted as office use. The adjoining parcel to the south is vacant land. Vacant land and a dwelling adjoin to the west of N. Ashley. The upholstery shop/furniture repair still remains west of the 403/405 dwelling.

The subject property and adjoining properties were developed prior to 1888 for residential use. No obvious RECs were noted on the subject property or immediately adjoining properties. The upholstery shop in the rear of the 403/405 N. Ashley parcel is situated approximately 135 feet to the west of the

subject property, in a down-gradient direction. The potential for negative impact to the subject property appears minimal.

Copies of the historical Sanborn maps in presented in Appendix G.

6.4 City Directories

Historical city address directories of the subject property and surrounding properties, provided by EDR, in roughly five year intervals from 1894 to 2020 were reviewed. ECS reviewed the Sanborn maps to confirm historic addresses that may correspond to the subject property. The following addresses were evaluated: 26/28 N. Ashley and 400/408 N. Ashley (even addresses).

The City Directory identified the following listings for the subject property and adjoining properties:

Year	Subject Property Listings
1894-1967	Residential
1972-1982	Not Listed
1987-1995	Community Dental Center
2000	Not Listed
2005	Occupant Unknown, University of Michigan
2010-2014	Occupant Unknown, Community Dental
2017-2020	Community Dental

With respect to adjoining properties, addresses to the north, west and south along N. Ashley were evaluated, as well as adjoining addresses fronting Main Street to the east. The following findings were noted:

- Adjoining addresses along N. Ashley were identified as primarily residential. Some mixed use with commercial were noted. No obvious environmental concerns such as gas stations or dry cleaners were identified. The upholstery business previously discussed in the Sanborn maps was also identified in the city directory resource.
- Adjoining addresses along N. Main Street were identified as primarily residential, converting to commercial businesses over time. No obvious environmental concerns such as gas stations, dry cleaners were identified. The Ann Arbor Window Cleaning Co. was listed in 1960-64 (401 N. Main Street). However, based on a review of Sanborn maps and type of service, the potential for negative impact to the subject property appears minimal.

A copy of the City Directories is provided in Appendix H.

6.5 Previous Environmental Documentation

ECS was not provided with previous environmental documentation.

6.6 Historical Use Summary

Historical documentation indicates the site was first developed sometime prior to 1888 for residential use. The property was redeveloped for commercial office use circa 1983. Known commercial use included dental offices. No other known uses were identified.

7.0 SITE AND AREA RECONNAISSANCE

The site reconnaissance was performed on April 17, 2024 by Ms. Julie Pratt of ECS. See Appendix A for the Site Photographs obtained during the visual reconnaissance and Figure 2 for the Aerial Site Map.

7.1 Methodology And Limiting Conditions

The subject property and adjoining properties were visually observed for visible evidence of ASTM RECs in an effort to determine if a release of petroleum or other hazardous materials has occurred to the site surface, soil, surface water or groundwater. Indications of RECs may include, but are not limited to, evidence of buried or discarded drums or containers, stained, discolored or disturbed soils, stressed vegetation, evidence of pipes or other objects protruding from the ground, and evidence of aboveground and underground storage tanks.

The site reconnaissance was conducted in a manner that allowed for visual observations and identification of subject property features, including structures, open areas, property boundaries, and adjoining properties.

7.2 Current Use(s) of the Subject property

The subject property is currently a commercial office building with associated parking.

7.3 Past Use(s) of the Subject property

Visual observations of the subject property confirmed former uses as a medical office. Observations of the electrical panel circuit listings were consistent with former medical office use (i.e. exam room, operating room, sterile room, lab).

7.4 Current Use(s) of the Adjoining Properties

A limited visual reconnaissance of the adjoining and nearby properties was performed. The reconnaissance was limited to observation of areas visible from the subject property or areas of public access. A summary of current uses of adjoining properties relative to the subject property is listed below:

	Adjoining Properties
North	Multi-family residential apartments
South	Parking Lot
East	Residential dwellings operated as commercial offices.
West	N. Ashley, followed by residential dwellings (possibly mixed use).

ECS observed the adjacent properties from the subject property or public access areas, as accessible. Based upon observations made at the time of ECS's site reconnaissance, the current uses of adjoining properties do not appear to be an environmental concern in relation to the subject property.

7.5 Past Use(s) of the Adjoining properties

Visual observations of the adjoining properties did not identify any obvious past uses that present an environmental concern.

7.6 Current or Past Use(s) of the Surrounding Area

The surrounding area is mostly urban land development in an established mixed-use neighborhood. Visual observations of the surrounding area did not identify any obvious past uses that present an environmental concern.

7.7 Geologic, Hydrogeologic, Hydrologic, and Topographic Conditions

Physical setting observations and information were previously described in Section 4.0.

Visual observations did not indicate any obvious evidence that there likely is or was a release of hazardous substances or petroleum products at a nearby property that may migrate to the subject property.

7.8 Structures and Other Improvements on the Subject Property

There is a one two-story commercial office building that encompasses the north portion of the subject property. The building is approximately 5,200 square feet with offices located on the first and second floors of the building.

Driveway access from N. Ashley Street provides access to the adjoining asphalt parking area across the south portion of the parcel. Some areas of greenspace and landscaping adjoin the building.

7.9 Roads

There are no public roads currently present on the subject property. The property is accessible by driveway access from N. Ashley Street.

7.10 Utilities, Wells And Septic Systems

No obvious visual indications of drinking water wells or septic systems were noted at the subject property. Utilities available at the subject property include municipal water and sewer service, natural gas and electric service.

7.11 Chemical Use And Storage

There was no obvious evidence of any hazardous substances or petroleum products noted on the subject property in connection with use of the subject property. Limited small quantity containers of paints and building materials were noted in the first floor mechanicals room; they were properly stored and consistent with commercial office space maintenance.

7.12 Storage Tank Systems


The subject property was visually observed for signs of current or former underground storage tanks (USTs) and aboveground storage tanks (ASTs). Typical indicators of USTs include pump islands, fill or vent piping, excavations, man hole covers, etc. There were no obvious indicators of current ASTs or USTs at the subject property.

7.13 Odors

There were no strong, pungent or noxious odors observed on the subject property.

7.14 Surface Water, Pools, Sumps

No standing surface water, pools or sumps containing liquids likely to be hazardous substances or petroleum products was observed on the subject property. The elevator room was unable to be accessed at the time of the site visit. Visual observations of the electrical panel identified "sump pump in elevator pit".

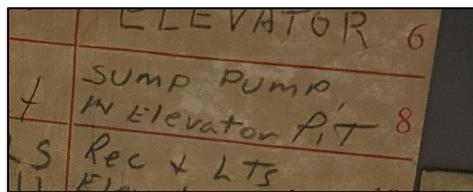

7.15 Suspected Polychlorinated Biphenyl-Containing Equipment

The subject property was observed for suspected polychlorinated biphenyl (PCB) containing equipment, such as electrical transformers and capacitors. No obvious evidence of PCB containing equipment was noted. A pad-mounted transformer unit was noted near the northeast corner of the building. No staining or leaks were noted; no labeling regarding contents was noted. As noted in the previous section, the elevator room was unable to be accessed. The type of liquids that may be present in the elevator mechanicals is unconfirmed.

7.16 Stains or Corrosion on Floors, Walls or Ceilings

There was no obvious evidence of unexplained stains or corrosion on floors, walls and/or ceilings.

7.17 Drains and Sumps

Sumps were not observed on the subject site. Floor drains were noted interior to the structure in the mechanical/utility area, as well as exterior to the building. No evidence of staining was noted in proximity to the drains.

7.18 Stained Soil or Pavement

ECS did not observe stained soil or stained pavement on the subject property, with the exception of a de minimis area of staining along the north wall of the building near the exterior mechanicals area. The staining was observed on the landscaping rock, apparently discharging from a PVC vent from the

basement area of the building. Based on review of historical plans of the building, this appears to be associated with blowdown from a former air-compressor used associated with the former dental office.

7.19 Vegetation

The exterior portion of the subject property includes paved parking areas as well as some landscaping. No obvious evidence of stressed vegetation due to environmental concerns was noted.

7.20 Solid Waste Disposal

No obvious mounds or depressions suggesting trash or other solid waste disposal was observed.

7.21 Waste/Wastewater

No obvious wastewater or other liquid is discharged from or to the subject property.

7.22 Wells

No evidence or indication of any dry wells, irrigation wells, injection wells, monitoring wells, abandoned wells or other wells were noted on the subject property.

8.0 OWNER/OCCUPANT INTERVIEWS

An owner/occupant questionnaire was completed by Jennifer Hall representing Ann Arbor Housing Development Corp.

8.1 Interview With Site Owner

Ann Arbor Housing Development Corp. has owned the property for less than one year. Prior ownership was the City of Ann Arbor from 1968 through 2024. The property was leased to the UM Dental Clinic. Each of the questions on the questionnaire were answered with a "No" or "Unknown". No knowledge of any previous environmental concerns was noted.

8.2 Interview With Site Operator/Occupant

Occupants were not interviewed.

8.3 Interview With Site Manager/Other

No other interviews were conducted.

8.4 Interviews With State Local And Government Officials

As previously discussed in Sections 5.2 through 5.4, Ann Arbor and Washtenaw County had limited records pertaining to the subject property. No other interviews with state or local governmental officials were conducted.

9.0 ASSESSMENT OF POTENTIAL VAPOR ENCROACHMENT CONDITIONS (VECs)

ECS completed a Tier I and non-invasive Tier II Vapor Encroachment Screen (VES) of the subject property. The Tier I and non-invasive Tier II VES was conducted in general accordance with the guidelines established by the American Society for Testing and Materials (ASTM) in the Standard Practice for Assessment of Vapor Intrusion into Structures on Property Involved in Real Estate Transactions Designation E 2600-10 (ASTM Standard Practice E 2600-10).

The purpose of the VES was to determine if potential Vapor Encroachment Concerns (pVECs) or Vapor Encroachment Concerns (VECs) exist in association with the subject property. ASTM's Standard Practice E 2600-10 defines the term VEC as the presence or likely presence of any contaminant of concern (COC) in the indoor air environment of existing or planned structures on a property caused by the release of vapor from contaminated soil or groundwater either on the property or within close proximity to the property, at a concentration that presents or may present an unacceptable health risk to occupants. A VEC can be further defined as any COC within 100 feet for soil impacts or ground water impacts of an existing/planned structure or to the target property boundary if there are no planned structures.

The scope of this Tier I VES included a review of the geologic, hydrologic, hydrogeologic, topographic maps, aerial photography, city directories and a review of regulatory databases and other pertinent data obtained during the preparation of the Phase I.

The Tier II component of this VES included the use of professional judgment for additional nearby properties outside of the scope of a typical Phase I records review. No subsurface investigation of the property was undertaken as part of this Tier I and non-invasive Tier II VES.

Based on the governmental database findings, there were three known contaminated sites located near the subject property (one adjoining to the south and two nearby to the southwest). Data was available for these properties through EGLE regulatory documents (summarized in Section 5.2). Based on the type of contaminants and concentrations, distances from the subject property, and man-made features (such as utility corridors and other structures with basements), the nearby contaminated sites do not appear to present a VEC to the subject property.

10.0 NON-SCOPE CONSIDERATIONS

Environmental concerns, which are beyond the scope of a Phase I ESA as defined by ASTM include the following: ACMs, lead based paint, radon, water infiltration, mold and/or wetlands. These issues may affect environmental risk at the subject property and may warrant discussion and/or assessment; however, they are considered non-scope issues.

11.0 FINDINGS AND OPINIONS

In the professional opinion of ECS, appropriate inquiry has been made into the current and past uses of the subject property consistent with good commercial and customary practice in an effort to minimize liability.

The subject property for the purpose of this Phase I ESA is the parcel of commercial property located at 404 N. Ashley. The subject property is located in a mixed use heavily developed area in downtown Ann Arbor.

At the time of site reconnaissance, the subject property was a commercial office building. The most recent use of the site appears to be commercial offices. The adjoining properties include mixed use with multi-family residential to the north, commercial (former residential) the east (fronting Main Street), single family residential to the west of N. Ashley, and a commercial parking lot to the south.

Historical documentation indicates the site was first developed sometime prior to 1888 for residential use. The property was redeveloped for commercial office use circa 1983. No other known uses were identified. The subject property was listed in the governmental database for historic small quantity generator hazardous waste generation status. No violations were identified. Limited information was available, but waste generation appears to be associated with historic use as a dental office.

Historic documentation and governmental databases were evaluated with respect to the potential for environmental concerns associated with the subject property and adjoining/nearby properties. No obvious environmental concerns were noted, with the exception of historic gas station sites with documented contamination to the south and southwest of the subject property. FOIA review of available public information from the Michigan Department of Environment, Great Lakes and Energy (EGLE) was conducted for each of the contaminated sites. Based on the location of the former source areas, contamination encountered and distance from the subject property, the potential for negative impact to the subject property appears minimal.

12.0 CONCLUSIONS AND RECOMMENDATIONS

12.1 CONCLUSIONS

ECS has performed a Phase I ESA in conformance with the scope and limitations of AAI and ASTM E 1527-21 of the subject property located at 404 N. Ashley in Ann Arbor, Washtenaw County, Michigan. Any exceptions to, or deletions from, this practice are described in Section 12.2 of this Report.

This assessment has revealed no evidence of RECs, Historic RECs, or Controlled RECs in connection with the subject property.

The following items were also identified that may warrant further discussion as a business risk:

- The elevator room was unable to be accessed at the time of the site visit. Visual observations of the electrical panel identified "sump pump in elevator pit". The types of liquids that may be present in the elevator mechanicals is unconfirmed. Integrity of the elevator system including assessment for any spills or leaks of liquids should be evaluated.

- ECS observed a de minimis area of staining along the north wall of the building near the exterior mechanicals area. The staining was observed on the landscaping rock, apparently discharging from a PVC vent from the basement area of the building. Based on review of historical plans of the building, this appears to be blowdown from a former air-compressor used associated with the former dental office. Cleanup of this area is recommended to confirm de minimis nature.

12.2 Data Gaps

No data failures as defined in ASTM E 1527-21 were encountered during the completion of the Phase I ESA and no significant limitations were noted during the site reconnaissance, with the exception of the following:

- First developed use of the subject property was residential. Documentation regarding historic heat source and the use of any backfill materials used following demolition are unconfirmed.
- Information pertaining to the historic small quantity generator hazardous waste generation at the subject property was limited in nature.

The data gaps, failures and/or limitations were not determined to be material in identifying RECs and/or they are not considered by ASTM standard to be significant based on additional information gathered and ability to draw a conclusion in regard to the prior use of the subject property from the sources reviewed

12.3 Limiting Conditions/Deviations

No deviations to the stated scope of work, Section 1.2, were identified during the completion of the Phase I ESA. The elevator was unable to be accessed at the time of the site visit, limiting visual observations.

12.4 Additional Investigation

No additional investigation was conducted beyond the Phase I ESA scope of work.

12.5 Recommendations

Based on the absence of REC's, no further assessment is recommended.

Based on business risks identified, additional assessment can be considered to provide additional information.

13.0 REFERENCES

ASTM Standard E1527-13, 2033, " Standard Practice for Environmental Site Assessments: Phase I Environmental Site Assessment Process," ASTM International, West Conshohocken, PA, 2013, DOI: 10.1520/E1527, www.astm.org.

Code of Federal Regulations. "National Oil and Hazardous Substances Pollution Contingency Plan (40 CFR, Part 300), Comprehensive Environmental Response, Compensation and Liability Act (CERCLA)", July 2003.

Environmental Data Resources (EDR), Inc. "EDR-Radius Map™ April 2024.

---. *EDR Aerial Photo Decade Package*

---. *Certified Sanborn® Map Report*

---. *EDR City Directory Image Report*

---. *EDR Historical Topographic Map Report*

Michigan Legislature. "Natural Resources and Environmental Protection Act (Act 451), Environmental Remediation (Part 201)", 1994.

State of Michigan. Department of Environment, Great Lakes and Energy, GeoWebFace and Environmental Mapper online resources.

14.0 QUALIFICATIONS AND ENVIRONMENTAL PROFESSIONAL STATEMENT


We declare that, to the best of our knowledge and belief, we meet the definition of Environmental Professional as defined in 312.10 of 40 CFR 312 and we have the specific qualifications based on education, training and experience to assess a property of the nature, history and setting of the subject property. We have developed and performed the all appropriate inquires in conformance with the standards and practices set forth in 40 CFR Part 312.

The Phase I ESA site reconnaissance was performed by Ms. Pratt and this Phase I ESA was written by Ms. Julie Pratt. Mr. Andrew Foerg, provided oversight and report review. Ms. Pratt has over 25 years of experience performing Phase I ESAs. Mr. Foerg has over 35 years of experience performing Phase I ESAs. All work associated with the research and development of this report was performed by qualified personnel and was performed in general accordance with ASTM E 1527-21 and EPA's standards for AAI described in *40 CFR Part 312*.

All of which is respectfully submitted,




Julie Anna Pratt
Senior Project Professional

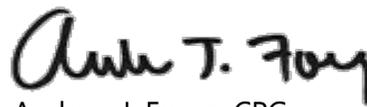

Andrew J. Foerg, CPG
President


Enclosures

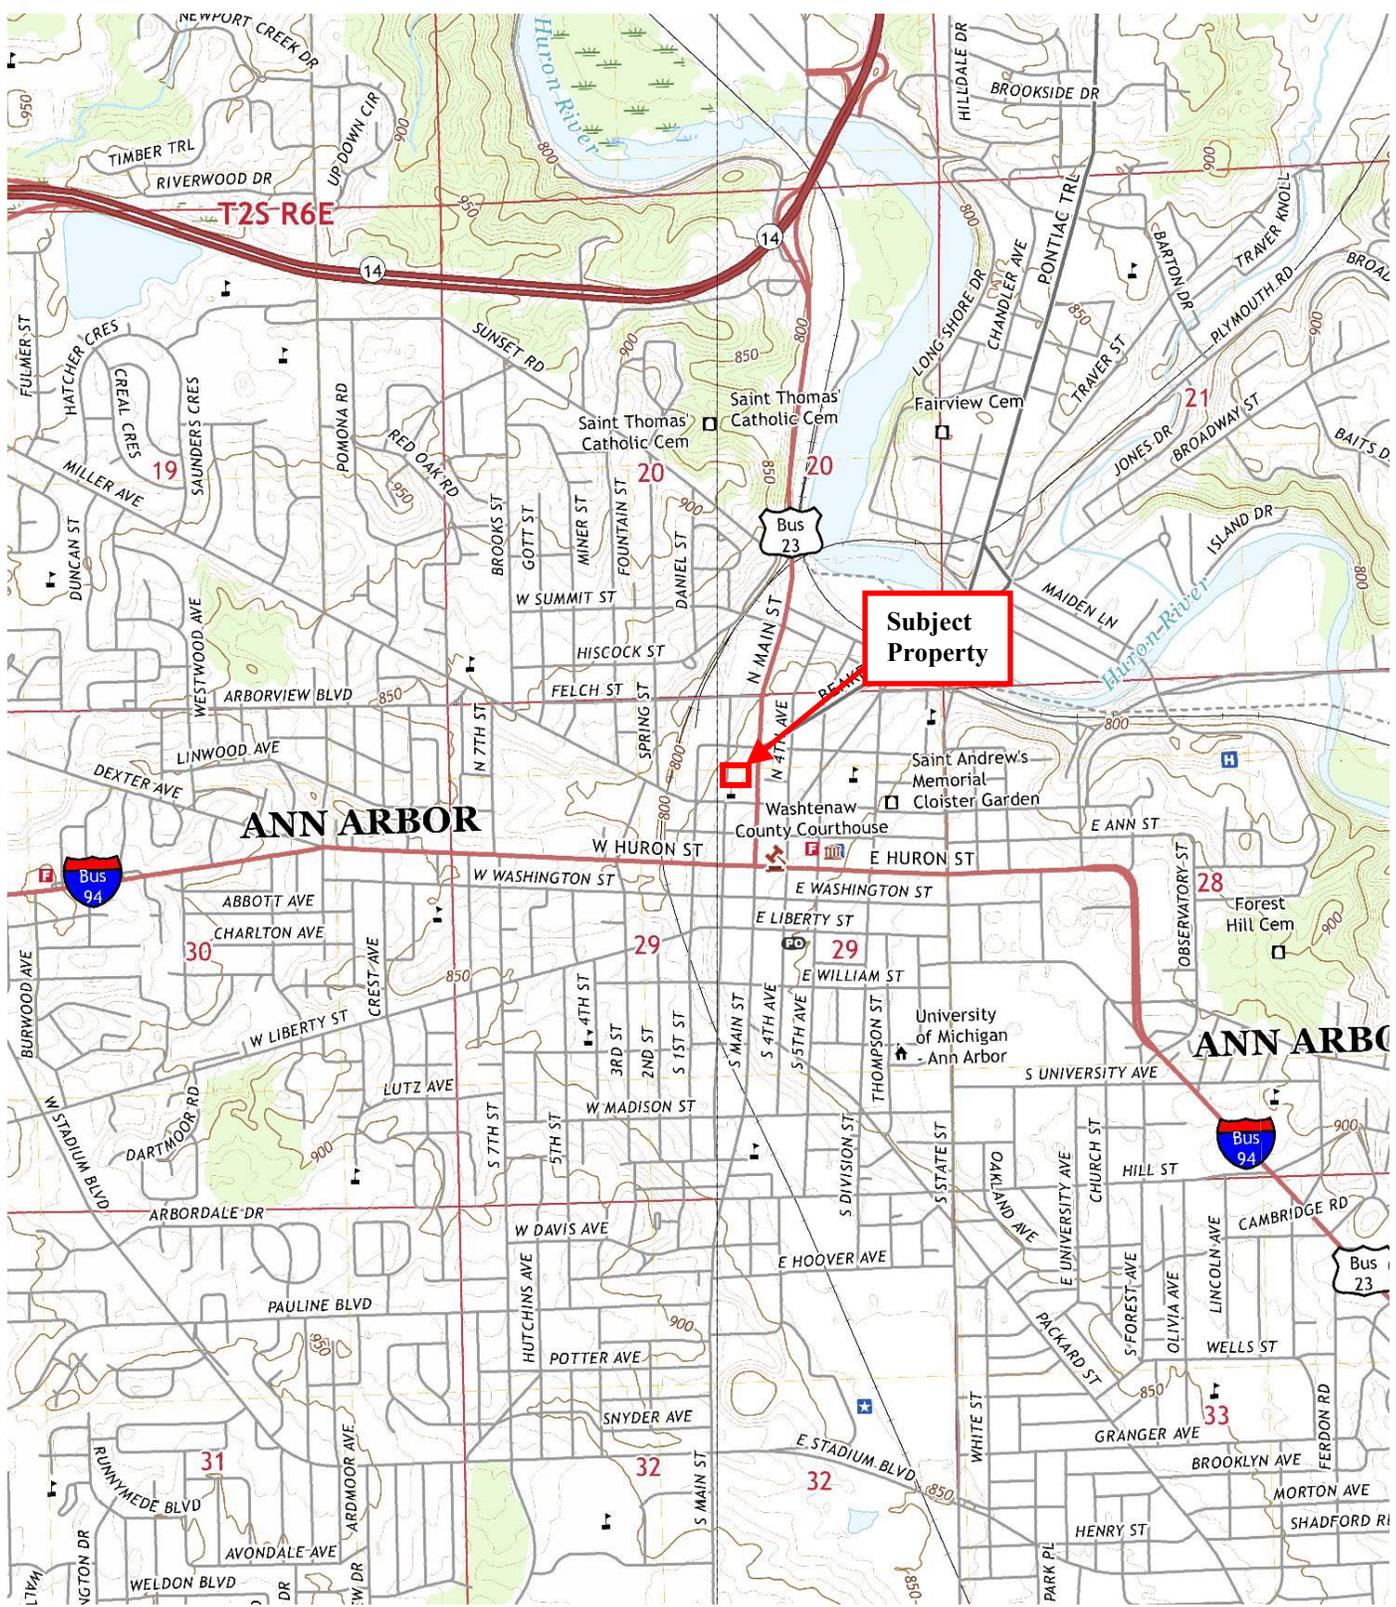

Legend

Approximate Property Boundary



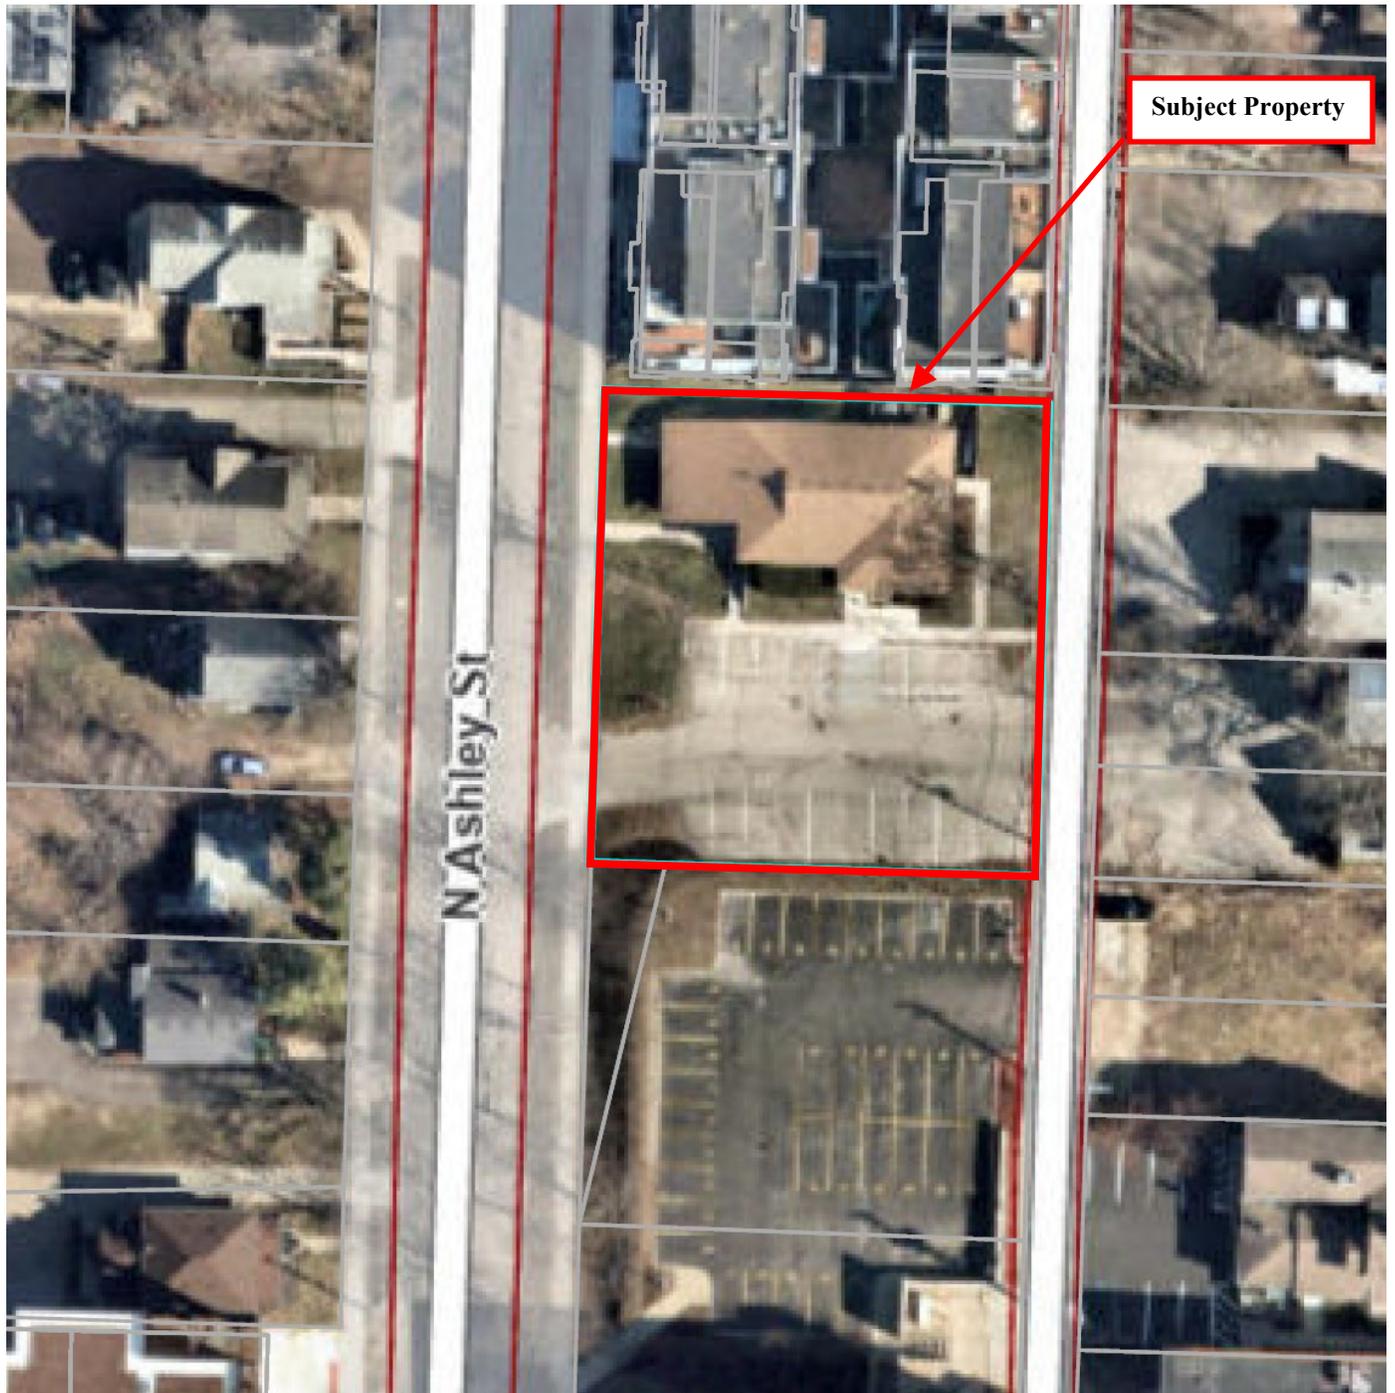

Subject Property

N. Ashley St

Legend



Approximate Property Boundary



APPENDIX A
Site Photographs



Photograph 1: View of eastern building elevation (adjoining residential apartments to the north).



Photograph 2: Looking west across the parking area (N. Ashley and residential dwellings adjoining to the west).



Photograph 3: Near the northeast portion of the parcel looking south along the east building elevation.



Photograph 4: Near the northeast portion of the parcel looking west along the north building elevation.



Photograph 5: Pad mounted transformer unit and exterior mechanicals area northeast of building.



Photograph 6: Area of deminimis staining from compressor vent (northeast mechanicals area).



Photograph 7: View from the southwest corner of the property looking east.




Photograph 8: View from the southwest corner of the property looking northeast.




Photograph 9: View from the southwest corner of the property looking north along N. Ashley.



Photograph 10: View from the northwest corner of the property looking east along the North property boundary.

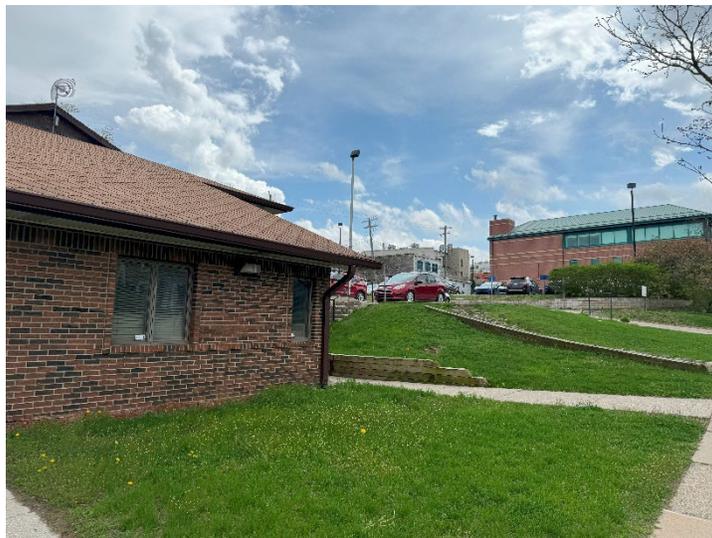

Photograph 11: View from the northwest corner of the property looking south.

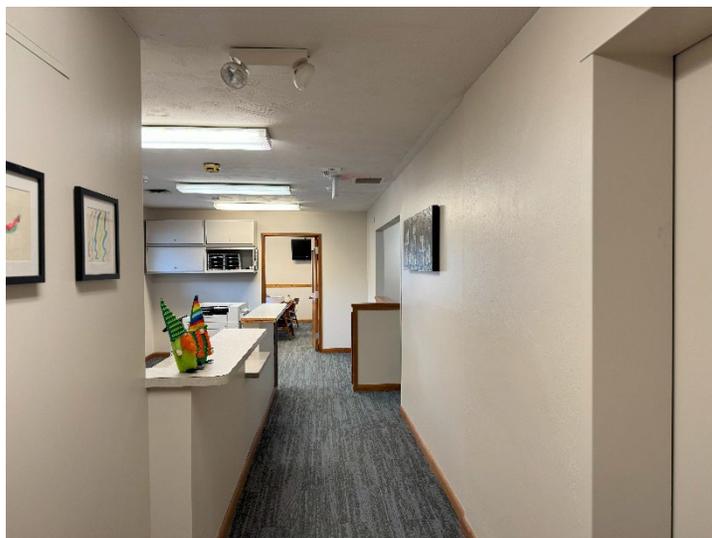

Photograph 12: Interior view.



Photograph 13: Interior view.




Photograph 14: Interior view.



Photograph 15: Interior view, elevator room (not accessible) and mechanicals/utilities room.



Photograph 16: Interior view, storage in mechanicals/utilities room.

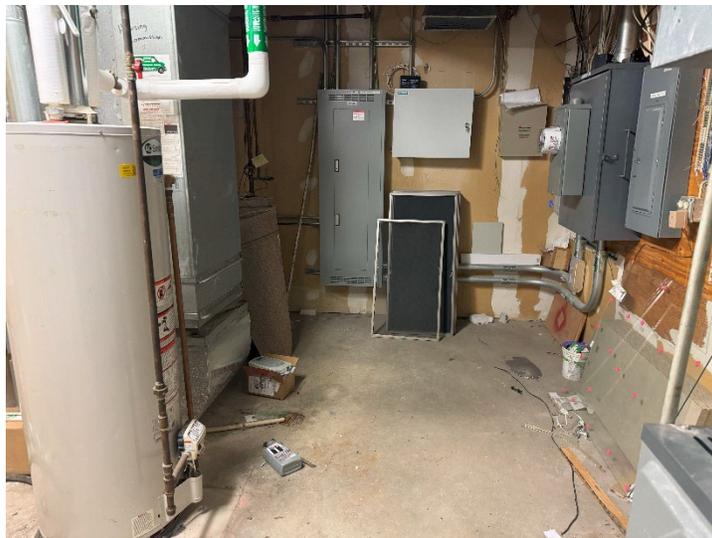

Photograph 17: Interior view, mechanicals/utilities room.

APPENDIX B

Client Provided Documentation

USER/CLIENT QUESTIONNAIRE
Phase I Environmental Site Assessment

Project Name: 404 N Ashley Date: 4/29/2024
 Contact Name: Jennifer Hall Phone: 734 474-9695
 Company: Ann Arbor Housing Development Corporation Fax: 734 996-3018
 Relationship to Site: Owner Email: jhall@a2gov.org

This questionnaire outlines personal knowledge of the interviewee. The questionnaire is to be answered to the best of the interviewee's knowledge, and is considered a true and accurate account of that personal knowledge. The questionnaire refers to current and historical information regarding the property, and will be included within the Phase I ESA report.

General Site Information

Type of Property: Industrial Commercial Residential Other
 Size of Property: less than 1 acre Size of building(s): 4,468 SF
 Site Address: 404 N Ashley Ann Arbor MI 48103

Occupied by: Interfaith Hospitality Network Admin offices and Shelter Association of Washtenaw County admin offices
 Owned by: Ann Arbor Housing Development Corporation
 Current Operations/Site Use: Offices

Proposed Operations/Site Use: Will be demolished and developed as affordable housing

Current/Former Site Contacts (which may have knowledge of Site History):

Name	Title	Years at Site/ With Company	Phone No.
Derek Delacourt	Community Services Admin	10 yrs at City	313 407-3552

To qualify for one of the Landowner Liability Protections (LLPs) offered by the Small Business Liability Relief and Brownfields Revitalization Act of 2001 (the “Brownfields Amendments”), the user must conduct the following inquiries required by 40 C.F.R. §§ 312.25, 312.28, 312.29, 312.30, and 312.31. These inquiries must also be conducted by EPA Brownfield Assessment and Characterization grantees. The user should provide the following information to the environmental professional. Failure to conduct these inquiries could result in a determination that “all appropriate inquiries” is not complete.

1. Environmental liens that are filed or recorded against the subject property

Did a search of land title records identify any environmental liens filed or recorded against the subject property under federal, tribal, state, or local law?

Yes No

If yes, explain: _____

2. Activity and use limitations that are in place on the subject property or that have been filed or recorded against the subject property

Are you aware of any activity and/or use limitations (AULs), such as engineering controls, land use restrictions or institutional controls that are in place at the subject property and/or have been filed or recorded against the subject property under federal, tribal, state or local law?

Yes No

If yes, explain: _____

3. Specialized Knowledge or Experience of Subject Property

Do you have any specialized knowledge or experience related to the *subject property*? For example, are you involved in the same line of business as the current or former *occupants* of the *subject property* so that you would have specialized knowledge of the chemicals and processes used by this type of business?

Yes No

If yes, explain: formerly dental office

4. Specialized Knowledge or Experience of Adjoining Properties

Do you have any specialized knowledge or experience related to *the adjoining properties*? For example, are you involved in the same line of business as the current or former occupants of the *adjoining properties* so that you would have specialized knowledge or the chemicals and processes used by this type of business?

Yes No

If yes, explain: _____

5. Relationship of the purchase price to the fair market value of the subject property if it were not contaminated

Does the purchase price being paid for this Site reasonably reflect the fair market value of the Site.

Yes No

If you conclude there is a difference, have you considered whether the lower purchase price is because contamination is known or believed to be present at the Site?

Yes No

If yes, explain: purchased for \$1 from the city of Ann Arbor to develop as affordable housing

6. Commonly Known/Reasonably Ascertainable Information about the subject property

Are you aware of commonly known or reasonably ascertainable information about the *Subject Property* that would help the environmental professional to identify conditions indicative of releases or threatened releases? For example:

Do you know the past uses of the Site? Yes No

If yes, explain: it has been a dental clinic since it was built in 1968 or therabouts

Do you know of specific chemicals that are present or once were present at the Site? Yes No

If yes, explain: _____

Do you know of spills or other chemical releases that have taken place at the Site? Yes No

If yes, explain: _____

Do you know of any environmental cleanups that have taken place at the Site? ___Yes X No

If yes, explain: _____

7. The degree of obviousness of the presence or likely presence of contamination at the subject property, and the ability to detect the contamination by appropriate investigation

Based on your knowledge and experience related to the Site, are there any obvious indicators that point to the presence or likely presence of releases at the Site?

___Yes X No

If yes, explain: _____



INVOICE

Invoice Date: **December 12, 2023**

Additional Info:

File Number: **81-23899053-ANN**

Property Address: **404 N. Ashley St., Ann, MI 48103**

RE: **The City of Ann Arbor, a Michigan municipal corporation**

To:
Ann Arbor Housing Commission 2000 S. Industrial Ann Arbor, MI 48104 Attn: Jennifer Hall

From:
ATA National Title Group, LLC 2875 W. Liberty Rd. Ann Arbor, MI 48103 Ph:(734) 662-1050 Fax:(734) 662-3608

Description (2300 MI - Basic)	Amount
Search - Title Information Rep	\$300.00

Total Premium: \$300.00

Please Remit To and/or For Closing Information, Please Contact:

ATA National Title Group, LLC

2875 W. Liberty Rd.

Ann Arbor, MI 48103

Ph:(734) 662-1050 Fax:(734) 662-3608

Thank you!

Commonly Known As: 404 N. Ashley St., Ann, MI 48103

TITLE SEARCH

Date: December 6, 2023

The land referred to in this search is situated in the City of Ann Arbor, County of Washtenaw, State of Michigan, as follows:

Lots 5 and 6, Original Plat of the Village (now City) of Ann Arbor, according to the plat thereof as recorded in Transcripts, Pages 152 and 153 of Plats, Washtenaw County Records.

Last grantee of record:

The City of Ann Arbor, a Michigan municipal corporation

Security Instruments/Liens:

1. Tax Parcel No. 09-09-29-139-032
Taxes are EXEMPT
Special Assessments are not examined.

Easements/Restrictions:

2. Outstanding oil, gas and mineral rights whether recorded or unrecorded.
3. Easement in favor of The Detroit Edison Company and Michigan Bell Telephone Company as recorded in Liber 1749, Page 840, Washtenaw County Records.

[Copies of Documents](#)

COUNTERSIGNED:
ATA National Title Group, LLC

A handwritten signature in black ink, appearing to read "Erin Snyder", is written over a horizontal line.

By: Erin Snyder
AUTHORIZED SIGNATORY

ATA National Title Group, LLC
2875 W. Liberty Rd.
Ann Arbor, MI 48103
Ph:(734) 662-1050 Fax:(734) 662-3608

TITLE SEARCH - CONTINUED

Terms and Conditions

1. This document is a search only. It is neither an insurance product nor an opinion of law or title and should not be relied upon as such. In addition, it runs only to the named customer and should not be relied upon for any purpose by any person or entity other than the named customer and/or its duly appointed representatives and agents.
2. By receiving and using this product, the customer agrees that the liability of the Company, its subsidiaries and affiliates, for any direct or indirect loss shall be limited to either the amount of the loss or the amount paid for this search, whichever is less.

WARRANTY DEED

KNOW ALL MEN BY THESE PRESENTS: That CLAUDE F. BREWER and ANNA L. BREWER, his wife, whose address is 400 N. Ashley Street, Ann Arbor, Michigan; GERALD W. BREWER and RUTHMARY F. BREWER, his wife, whose address is 3460 Dexter Road, Ann Arbor, Michigan; and RUSSELL E. BREWER and HELEN M. BREWER, his wife, whose address is 2464 Dorchester, Ann Arbor, Michigan, Convey and Warrant to THE CITY OF ANN ARBOR, a Michigan Municipal Corporation, whose street number and post office address is 100 N. Fifth Avenue, Ann Arbor, Michigan, the following described premises situated in the City of Ann Arbor, County of Washtenaw and State of Michigan, to-wit:

Lot Number Five, excepting therefrom eight feet in width by the entire length off from the North side of said lot, Block three north of Huron Street, Range Three East, according to the recorded plat of the Village (now City) of Ann Arbor, Washtenaw County, Michigan, as recorded in Transcript 152 in the Office of the Register of Deeds of Washtenaw County, Michigan.

Expressly reserving, however, unto Claude F. Brewer and Anna L. Brewer, and each in their own right, the exclusive right to possession of the said premises from and after the date hereof and until not later than March 31, 1969. Provided, that if Claude F. Brewer and Anna L. Brewer vacate the said premises prior to March 31, 1969, the right to possession thereof shall thereupon immediately vest exclusively in The City of Ann Arbor.

Subject to easements and restrictions of record.

Together with all and singular the tenements, hereditaments and appurtenances thereunto belonging or in anywise appertaining, for the sum of Nineteen Thousand and no/100 (\$19,000) Dollars and other valuable considerations.

Dated this 8th day of March 1968.

Signed in the presence of:

Oscar Spaly
Clarence W. Hois
Oscar Spaly
Ruth S. Frede
Oscar Spaly
Priscilla F. Hildebrandt

Signed by:

Claude F. Brewer (LS)
Anna L. Brewer (LS)
Gerald W. Brewer (LS)
Ruthmary F. Brewer (LS)
Russell E. Brewer (LS)
Helen M. Brewer (LS)



STATE OF MICHIGAN)
COUNTY OF WASHTENAW) ss.

LIBER 1240 PAGE 4

On this 8th day of March, 1968, before me personally appeared
CLAUDE F. BREWER and ANNA L. BREWER, his wife; GERALD W. BREWER
and RUTHMARY F. BREWER, his wife; and RUSSELL E. BREWER and HELEN
M. BREWER, his wife, to me known to be the persons described in
and who executed the foregoing instrument and acknowledged that
they executed the same as their free act and deed.

Oscar Spaly

OSCAR SPALY, Notary Public
Washtenaw County, Michigan

My Commission expires 9/22/68.

COUNTY TREASURER'S CERTIFICATE

CITY TREASURER'S CERTIFICATE

When recorded return to:

City of Ann Arbor
City Attorney's Office
100 N. Fifth Avenue
Ann Arbor, Michigan

Recording Fee _____

Michigan Rev. Stamps _____

Drafted by: Crippen, Dever &
Urquhart
405 First National Bldg.
Ann Arbor, Michigan

RECEIVED
FOR RECORD
APR 4 9 33 AM '68
PATRICIA NEWKIRK HARDY
REGISTER OF DEEDS
WASHTENAW COUNTY, MICH.

WARRANTY DEED

STATUTORY FORM

KNOW ALL MEN BY THESE PRESENTS: That JAMES T. KILLEBREW, a single man, and ROBERT K. BAUER, a single man, whose address is* 404 North Ashley Street, Ann Arbor, Michigan,

Convey and Warrant to CITY OF ANN ARBOR,

whose street number and postoffice address is City Hall, Ann Arbor, Michigan, the following described premises situated in the City of Ann Arbor, County of Washtenaw, and State of Michigan, to-wit:

South 22 feet in width of Lot 6 and the north 8 feet in width of Lot 5 in Block 3 of Huron Street, Range 3 East, according to the original Plat of the Village (now City) of Ann Arbor, Washtenaw County, Michigan, as recorded in the Office of the Register of Deeds for Washtenaw County in Transcript, page 152.

together with all and singular the tenements, hereditaments and appurtenances thereunto belonging or in anywise appertaining, for the sum of ----- One Dollar (\$) and other valuable considerations; subject to easements and restrictions of record.

Dated this December 12 day of 1966

Signed in the presence of:

Donald J. Borut
S. J. Elden

Signed by:
James T. Killebrew by Charles H. Dever, his attorney-in-fact
JAMES T. KILLEBREW, by his attorney-in-fact, CHARLES H. DEVER
Robert K. Bauer
ROBERT K. BAUER

RECEIVED FOR RECORD
DEC 14 2 55 PM '66

STATE OF MICHIGAN } PATRICIA NEWKIRK HARDY
COUNTY OF Washtenaw } ss. REGISTER OF DEEDS
WASHTENAW COUNTY, MICH

On this December 12 day of 1966 before me personally appeared Charles H. Dever, as attorney-in-fact for James T. Killebrew, and Robert K. Bauer to me known to be the persons described in and who executed the foregoing instrument and acknowledged that they executed the same as their free act and deed.

My Commission expires Oct. 28 1968

S. J. Elden Notary Public, Washtenaw County, Michigan
City Treasurer's Certificate



RECEIVED FOR RECORD
DEC 14 2 55 PM '66
PATRICIA NEWKIRK HARDY
REGISTER OF DEEDS
WASHTENAW COUNTY, MICH
FAS CERTIFICATE NO. 5151
206

When recorded return to: Recording Fee \$15.40 Drafted by: Crippen and Dever, U.S. Rev. Stamps Business address: 405 First National Bldg. Ann Arbor, Michigan.

*See note re P.A. 1963, No.150, on reverse side.

BURTON ABSTRACT AND TITLE COMPANY HAS OPERATED CONTINUOUSLY SINCE 1866

MAKE YOUR REAL ESTATE TRANSFERS SAFE BY USING BURTON TITLE INSURANCE

KNOW ALL MEN BY THESE PRESENTS: That **OLGA YOUNG**
408 North Ashley Street, Ann Arbor, Michigan,

Conveys and Warrants to **CITY OF ANN ARBOR, a Michigan Municipal Corporation**

whose Street Number and Post Office address is **501 North Fifth Avenue, Ann Arbor, Michigan,**

the following described premises situated in the **City of Ann Arbor** County of **Washtenaw**
and State of Michigan, to-wit:

**North 44 feet of Lot 6, Block 3 North, Range 3 East, Original Plat
of City of Ann Arbor, Washtenaw County, Michigan,**

together with all and singular the tenements, hereditaments and appurtenances thereunto belonging or in anywise appertaining,
for the sum of **Fifteen Thousand (15,000.00) - - - - Dollars** ~~XXX, XXXXX~~

and other valuable considerations;

subject to **building and use restrictions and easements of record, if any, and subject
to occupancy by the grantor until April 1, 1969, rent free.**

Dated this **31st** day of **January** A. D. 19 **68**
Signed, Sealed and Delivered in Presence of: Signed and Sealed:

Louis E. Burke
Louis E. Burke

Olga Young
Olga Young (L.S.)

Wendell W. Hobbs
Wendell W. Hobbs

RECEIVED
FOR RECORD

JAN 31 2 47 PM '68

Patricia Newkirk Hardy
PATRICIA HEWKIRK HARDY
REGISTER OF DEEDS
WASHTENAW COUNTY, MICH. (L.S.)

STATE OF MICHIGAN
COUNTY OF **WASHTENAW** ss.

On this **31st** day of **January** A. D. 19 **68** before me personally
appeared **Olga Young**


to me known to be the person described in and who executed the foregoing instrument and acknowledged that she
executed the same as **her** free act and deed.

My commission expires *August 22nd* A. D. 19 *69*

Louis E. Burke
Louis E. Burke
Notary Public **Washtenaw** County, Michigan

Instrument **Burke, Burke, Ryan & Rennell**
Drafted by

Business Address **215 Ann Arbor Trust Bldg., Ann Arbor, Mich.**

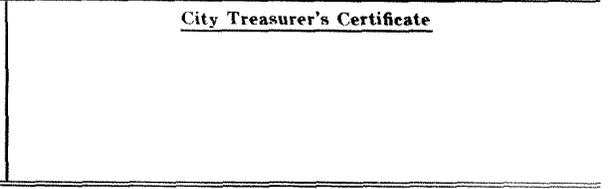

When recorded return to

LIBER 1233 PAGE 295

TITLE INSURANCE - ABSTRACTS - ESCROWS

TITLE INSURANCE - ABSTRACTS - ESCROWS

OWNER/OCCUPANT QUESTIONNAIRE
Phase I Environmental Site Assessment

Site Name	404 N Ashley	Project #	
Contact Name	Jennifer Hall	Date	4/29/2024
Company	Ann Arbor Housing Development Corp	Phone	734 474-9695
Relationship to Site	Owner	Email	jhall@a2gov.org

Instructions

This questionnaire outlines personal knowledge of the owner and/or occupant(s) (interviewee) of the subject property. The questionnaire is to be answered to the best of the interviewee’s knowledge, and is considered a true and accurate account of that personal knowledge. The questionnaire refers to current and historical information regarding the property, and may be included within the Phase I ESA report.

Answer all questions and fill in all blanks or circle the answers as indicated. Any additional information that may not be covered in this questionnaire may be included on additional pages and attached.

Questions should be asked of the following persons:

- current owner of the property;
- any non-residential occupant of the property;
- any other occupant likely to be using, treating, generating, storing or disposing of hazardous substances or petroleum products on or from the subject property.

GENERAL INFORMATION

Please complete the following tables with historical owners and occupants (from current to past).

Ownership History:

Owner	Year(s) of Ownership
Ann Arbor Housing Development Corporation	less than 1 year
city of Ann Arbor	1968-2024
Claude and Anna Brewer	unknown

Occupant History:

Name	Type of Business	Year(s) of Occupancy
AAHDC	nonprofit housing	less than 1 year
city of Ann Arbor	Government	leased to UM Dental Clinic 1968-2023
Brewer	unknown	Unknown

	Question	Owner	Occupant	Comments
1	Is the <i>property</i> currently used for an industrial use?	Yes <input type="checkbox"/> No <input checked="" type="checkbox"/> Unknown <input type="checkbox"/>	Yes <input checked="" type="checkbox"/> No <input type="checkbox"/> Unknown <input type="checkbox"/>	
2	Is any <i>adjoining property</i> currently used for an industrial use?	Yes <input checked="" type="checkbox"/> No <input type="checkbox"/> Unknown <input type="checkbox"/>	Yes <input checked="" type="checkbox"/> No <input type="checkbox"/> Unknown <input type="checkbox"/>	
3	Was the <i>property</i> previously used for an industrial use in the past?	Yes <input type="checkbox"/> No <input type="checkbox"/> Unknown <input checked="" type="checkbox"/>	Yes <input type="checkbox"/> No <input type="checkbox"/> Unknown <input checked="" type="checkbox"/>	
4	Was any <i>adjoining property</i> previously used for an industrial use in the past?	Yes <input type="checkbox"/> No <input type="checkbox"/> Unknown <input checked="" type="checkbox"/>	Yes <input type="checkbox"/> No <input type="checkbox"/> Unknown <input checked="" type="checkbox"/>	
5	Is the <i>property</i> currently used or formerly used as a gasoline station, motor repair facility, commercial printing facility, dry cleaners, photo developing laboratory, junkyard or landfill, or as a waste treatment, storage, disposal, processing, or recycling facility?	Yes <input type="checkbox"/> No <input type="checkbox"/> Unknown <input checked="" type="checkbox"/>	Yes <input type="checkbox"/> No <input type="checkbox"/> Unknown <input checked="" type="checkbox"/>	
6	Is any <i>adjoining property</i> currently used or formerly used as a gasoline station, motor repair facility, commercial printing facility, dry cleaners, photo developing laboratory, junkyard or landfill, or as a waste treatment, storage, disposal, processing, or recycling facility?	Yes <input type="checkbox"/> No <input type="checkbox"/> Unknown <input checked="" type="checkbox"/>	Yes <input type="checkbox"/> No <input type="checkbox"/> Unknown <input checked="" type="checkbox"/>	
7	Are there currently, or have there been previously, any damaged or discarded automobile or industrial batteries, or pesticides, paints, or other chemicals in individual containers of greater than 5 gal (19 L) in volume or 50 gal (190 L) in the aggregate, stored on or used at the <i>property</i> or at the facility?	Yes <input type="checkbox"/> No <input type="checkbox"/> Unknown <input checked="" type="checkbox"/>	Yes <input type="checkbox"/> No <input type="checkbox"/> Unknown <input checked="" type="checkbox"/>	
8	Are there currently, or have there been previously, any industrial <i>drums</i> (typically 55 gal [208 L]) or sacks of chemicals located on the property or at the facility?	Yes <input type="checkbox"/> No <input type="checkbox"/> Unknown <input checked="" type="checkbox"/>	Yes <input type="checkbox"/> No <input type="checkbox"/> Unknown <input checked="" type="checkbox"/>	
9	Has <i>fill dirt</i> been brought onto the property that originated from a contaminated site or that is of an unknown origin?	Yes <input type="checkbox"/> No <input type="checkbox"/> Unknown <input checked="" type="checkbox"/>	Yes <input type="checkbox"/> No <input type="checkbox"/> Unknown <input checked="" type="checkbox"/>	
10	Is there currently, or have there been previously, any stained soil on the <i>property</i> ?	Yes <input type="checkbox"/> No <input type="checkbox"/> Unknown <input checked="" type="checkbox"/>	Yes <input type="checkbox"/> No <input type="checkbox"/> Unknown <input checked="" type="checkbox"/>	
11	Are there currently, or have there been previously, any registered or unregistered storage tanks (above or underground) located on the <i>property</i> ?	Yes <input type="checkbox"/> No <input type="checkbox"/> Unknown <input checked="" type="checkbox"/>	Yes <input type="checkbox"/> No <input type="checkbox"/> Unknown <input checked="" type="checkbox"/>	
12	Are there currently, or have there been previously, any vent pipes, fill pipes, or access ways indicating a fill pipe protruding from the ground on the <i>property</i> adjacent to any structure located on the <i>property</i> ?	Yes <input type="checkbox"/> No <input type="checkbox"/> Unknown <input checked="" type="checkbox"/>	Yes <input type="checkbox"/> No <input type="checkbox"/> Unknown <input checked="" type="checkbox"/>	

	Question	Owner	Occupant	Comments
13	Are there currently, or have there been previously, any flooring, drains, or walls located within the facility that are stained by substances other than water or are emitting foul odors?	Yes <input checked="" type="checkbox"/> No <input type="checkbox"/> Unknown	Yes <input checked="" type="checkbox"/> No <input type="checkbox"/> Unknown	
14	If the <i>property</i> is served by a private well or non-public water system, have contaminants been identified in the well or system that exceed guidelines applicable to the water system or has the well been designated contaminated by any government environmental/health agency?	Yes <input checked="" type="checkbox"/> No <input type="checkbox"/> Unknown	Yes <input checked="" type="checkbox"/> No <input type="checkbox"/> Unknown	
15	Do you have any knowledge of <i>environmental liens</i> or governmental notification relating to the past or recurrent violations of environmental laws with respect to the <i>property</i> or any facility located on the <i>property</i> ?	Yes <input checked="" type="checkbox"/> No <input type="checkbox"/> Unknown	Yes <input checked="" type="checkbox"/> No <input type="checkbox"/> Unknown	
16	Has you been informed of the past or current existence of <i>hazardous substances</i> or petroleum products or environmental violations with respect to the <i>property</i> or any facility located on the <i>property</i> ?	Yes <input checked="" type="checkbox"/> No <input type="checkbox"/> Unknown	Yes <input checked="" type="checkbox"/> No <input type="checkbox"/> Unknown	
17	Do you have any knowledge of any environmental site assessment of the <i>property</i> or facility that indicated the presence of <i>hazardous substances</i> or petroleum products on, or contamination of, the <i>property</i> or recommended further assessment of the <i>property</i> ?	Yes <input checked="" type="checkbox"/> No <input type="checkbox"/> Unknown	Yes <input checked="" type="checkbox"/> No <input type="checkbox"/> Unknown	
18	Do you know of any past, threatened, or pending lawsuits or administrative proceedings concerning a release or threatened release of any <i>hazardous substance</i> or petroleum products involving the <i>property</i> by any owner or occupant of the <i>property</i> ?	Yes <input checked="" type="checkbox"/> No <input type="checkbox"/> Unknown	Yes <input checked="" type="checkbox"/> No <input type="checkbox"/> Unknown	
19	Does the <i>property</i> discharge wastewater on or adjacent to the <i>property</i> other than stormwater into a sanitary sewer system?	Yes <input checked="" type="checkbox"/> No <input type="checkbox"/> Unknown	Yes <input checked="" type="checkbox"/> No <input type="checkbox"/> Unknown	
20	Have any <i>hazardous substances</i> or petroleum products, unidentified waste materials, tires, automotive or industrial batteries or any other waste materials been dumped above grade, buried and/or burned on the <i>property</i> ?	Yes No <input checked="" type="checkbox"/> Unknown	Yes No <input checked="" type="checkbox"/> Unknown	
21	Is there a transformer, capacitor, or any hydraulic equipment for which there are any records indicating the presence of PCB's on the <i>property</i> ?	Yes <input checked="" type="checkbox"/> No <input type="checkbox"/> Unknown	Yes <input checked="" type="checkbox"/> No <input type="checkbox"/> Unknown	

UTILITIES

Potable water supply source: Municipal ___ On-Site Well ___ Other
 Sanitary sewer service: Municipal ___ On-Site Septic ___ Other
 Storm sewer service: Municipal Separate Storm Sewers ___ On-Site Storm Water Retention
 ___ Municipal Combined sanitary/storm sewer system ___ Other
 Heat Source: Natural Gas ___ Electric ___ Heating Oil
 Name of Natural Gas Utility: DTE
 Name of Electric Utility: DTE
 Name of Oil Supplier: n/a

NON SCOPE CONSIDERATIONS

Asbestos

Has Site had an asbestos survey? ___ Yes No *If yes, please provide a copy.*

Radon:

Has a radon gas survey been conducted at the Site? ___ Yes No *If yes, please provide a copy.*

Wetlands:

Has a wetland survey been conducted at the Site? ___ Yes No *If yes, please provide a copy.*

ENVIRONMENTAL CONCERNS

Has the Site has any of the following?

(Please check a box "H" for historically, "C" for currently, "U" for unknown, or "NA" for not applicable)

	H	C	U	NA	Date(s)
Inspections/Assessments			x		
Citations/Violations			x		
Spills/Releases			x		
Third Party Complaints			x		

If yes to any of the above, please provide detailed information and previously generated reports.

APPENDIX C

Environmental Database Report

404 N. Ashley

404 N. Ashley

Ann Arbor, MI 48103

Inquiry Number: 7614445.2s

April 04, 2024

The EDR Radius Map™ Report with GeoCheck®



6 Armstrong Road, 4th floor
Shelton, CT 06484
Toll Free: 800.352.0050
www.edrnet.com

TABLE OF CONTENTS

SECTION	PAGE
Executive Summary	ES1
Overview Map	2
Detail Map	3
Map Findings Summary	4
Map Findings	8
Orphan Summary	499
Government Records Searched/Data Currency Tracking	GR-1
<u>GEOCHECK ADDENDUM</u>	
Physical Setting Source Addendum	A-1
Physical Setting Source Summary	A-2
Physical Setting Source Map	A-9
Physical Setting Source Map Findings	A-10
Physical Setting Source Records Searched	PSGR-1

Thank you for your business.
 Please contact EDR at 1-800-352-0050
 with any questions or comments.

Disclaimer - Copyright and Trademark Notice

This Report contains certain information obtained from a variety of public and other sources reasonably available to Environmental Data Resources, LLC. It cannot be concluded from this Report that coverage information for the target and surrounding properties does not exist from other sources. This Report is provided on an "AS IS", "AS AVAILABLE" basis. **NO WARRANTY EXPRESS OR IMPLIED IS MADE WHATSOEVER IN CONNECTION WITH THIS REPORT. ENVIRONMENTAL DATA RESOURCES, LLC AND ITS SUBSIDIARIES, AFFILIATES AND THIRD PARTY SUPPLIERS DISCLAIM ALL WARRANTIES, OF ANY KIND OR NATURE, EXPRESS OR IMPLIED, ARISING OUT OF OR RELATED TO THIS REPORT OR ANY OF THE DATA AND INFORMATION PROVIDED IN THIS REPORT, INCLUDING WITHOUT LIMITATION, ANY WARRANTIES REGARDING ACCURACY, QUALITY, CORRECTNESS, COMPLETENESS, COMPREHENSIVENESS, SUITABILITY, MERCHANTABILITY, FITNESS FOR A PARTICULAR PURPOSE, TITLE, NON-INFRINGEMENT, MISAPPROPRIATION, OR OTHERWISE. ALL RISK IS ASSUMED BY THE USER. IN NO EVENT SHALL ENVIRONMENTAL DATA RESOURCES, LLC OR ITS SUBSIDIARIES, AFFILIATES OR THIRD PARTY SUPPLIERS BE LIABLE TO ANYONE FOR ANY DIRECT, INCIDENTAL, INDIRECT, SPECIAL, CONSEQUENTIAL OR OTHER DAMAGES OF ANY TYPE OR KIND (INCLUDING BUT NOT LIMITED TO LOSS OF PROFITS, LOSS OF USE, OR LOSS OF DATA) INFORMATION PROVIDED IN THIS REPORT.** Any analyses, estimates, ratings, environmental risk levels, or risk codes provided in this Report are provided for illustrative purposes only, and are not intended to provide, nor should they be interpreted as providing any facts regarding, or prediction or forecast of, any environmental risk for any property. Only an assessment performed by a qualified environmental professional can provide findings, opinions or conclusions regarding the environmental risk or conditions in, on or at any property.

Copyright 2024 by Environmental Data Resources, LLC. All rights reserved. Reproduction in any media or format, in whole or in part, of any report or map of Environmental Data Resources, LLC, or its affiliates, is prohibited without prior written permission.

EDR and its logos (including Sanborn and Sanborn Map) are trademarks of Environmental Data Resources, LLC or its affiliates. All other trademarks used herein are the property of their respective owners.

EXECUTIVE SUMMARY

A search of available environmental records was conducted by Environmental Data Resources, Inc (EDR). The report was designed to assist parties seeking to meet the search requirements of EPA's Standards and Practices for All Appropriate Inquiries (40 CFR Part 312), the ASTM Standard Practice for Environmental Site Assessments (E1527 - 21), the ASTM Standard Practice for Environmental Site Assessments for Forestland or Rural Property (E2247 - 16), the ASTM Standard Practice for Limited Environmental Due Diligence: Transaction Screen Process (E1528 - 22) or custom requirements developed for the evaluation of environmental risk associated with a parcel of real estate.

TARGET PROPERTY INFORMATION

ADDRESS

404 N. ASHLEY
ANN ARBOR, MI 48103

COORDINATES

Latitude (North): 42.2842780 - 42° 17' 3.40"
Longitude (West): 83.7492550 - 83° 44' 57.31"
Universal Tranverse Mercator: Zone 17
UTM X (Meters): 273314.8
UTM Y (Meters): 4684786.5
Elevation: 808 ft. above sea level

USGS TOPOGRAPHIC MAP ASSOCIATED WITH TARGET PROPERTY

Target Property Map: 14468119 ANN ARBOR EAST, MI
Version Date: 2019

Northwest Map: 14468121 ANN ARBOR WEST, MI
Version Date: 2019

AERIAL PHOTOGRAPHY IN THIS REPORT

Portions of Photo from: 20200701
Source: USDA

MAPPED SITES SUMMARY

Target Property Address:
404 N. ASHLEY
ANN ARBOR, MI 48103

Click on Map ID to see full detail.

MAP ID	SITE NAME	ADDRESS	DATABASE ACRONYMS	RELATIVE ELEVATION	DIST (ft. & mi.) DIRECTION
A1	U OF M COMMUNITY DEN	406 N ASHLEY	RCRA-VSQQ, FINDS, ECHO	Lower	1 ft.
A2	110 MILLER	110 MILLER AVENUE	MI INVENTORY, MI PART 201, MI BEA	Higher	180, 0.034, South
A3	110 MILLER	110 MILLER	MI BEA	Higher	180, 0.034, South
A4		110 MILLER	MI BEA	Higher	180, 0.034, South
B5	NRT	202 MILLER AVE	MI UST	Higher	245, 0.046, SSW
B6	NRT (10000227)	202 MILLER AVE	MI LUST, MI INVENTORY, MI PART 201, MI BEA	Higher	245, 0.046, SSW
C7	BEAKES STREET SERVIC	101 BEAKES ST	MI LUST, MI UST	Higher	255, 0.048, NE
C8	BILLYS MOBILE	101 BEAKES	EDR Hist Auto	Higher	255, 0.048, NE
C9	BEAKES STREET SERVIC	101 BEAKES ST	UST FINDER, UST FINDER RELEASE	Higher	255, 0.048, NE
B10	206-210 MILLER AVENU	206-210 MILLER AVENU	MI INVENTORY, MI PART 201, MI BEA	Higher	263, 0.050, SW
B11	206 210 MILLER AVENU	206 210 MILLER AVENU	MI BEA	Higher	263, 0.050, SW
B12	206 210 MILLER AVENU	206 210 MILLER AVENU	MI BEA	Higher	288, 0.055, SW
D13	EUREKA CLEANERS	308 N MAIN ST	MI DRYCLEANERS	Higher	317, 0.060, SE
D14	JNJ CLEANERS	308 N MAIN ST	RCRA-VSQQ, FINDS, ECHO, RI MANIFEST	Higher	317, 0.060, SE
D15	EUREKA CLEANERS INC	308 N MAIN	EDR Hist Cleaner	Higher	317, 0.060, SE
D16	UNIVERSITY FUEL MART	300 N MAIN ST	EDR Hist Auto	Higher	331, 0.063, SE
D17	UNIVERSITY FUEL MART	300 N MAIN ST	MI LUST, MI UST, MI BEA, MI Financial Assurance,...	Higher	331, 0.063, SE
D18	AMOCO STATION #5172	300 N MAIN ST	UST FINDER RELEASE	Higher	331, 0.063, SE
D19		300 N MAIN	MI BEA	Higher	331, 0.063, SE
D20	AMOCO OIL CO	300 N MAIN ST	RCRA NonGen / NLR, FINDS, ECHO	Higher	331, 0.063, SE
D21	UNIVERSITY FUEL MART	300 N MAIN ST	UST FINDER	Higher	331, 0.063, SE
D22	121 E. CATHERINE ST	121 EAST CATHERINE S	US BROWNFIELDS, FINDS	Higher	480, 0.091, SE
D23	121 EAST CATHERINE S	121 EAST CATHERINE S	MI PART 201, MI INVENTORY	Higher	480, 0.091, SE
E24	SHEESH	207 N MAIN ST	RCRA-VSQQ, FINDS, ECHO	Higher	520, 0.098, South
F25	DALE KRULL CONST	221 FELCH ST	MI LUST, MI UST, MI INVENTORY, MI PART 201, MI...	Lower	656, 0.124, NNW
F26	DALE KRULL CONST	221 FELCH ST	UST FINDER	Lower	656, 0.124, NNW
F27	J C BEAL GROUP	221 FELCH ST	RCRA-VSQQ	Lower	656, 0.124, NNW
F28	SALINE CONSTRUCTION	221 FELCH ST	UST FINDER RELEASE	Lower	656, 0.124, NNW
G29	303 DETROIT STREET L	303 DETROIT ST	RCRA NonGen / NLR	Higher	659, 0.125, ESE
E30	175 NORTH MAIN STREE	175 NORTH MAIN STREE	US BROWNFIELDS, FINDS	Higher	682, 0.129, SSE
H31	391 AND 401 MILLER R	391 AND 401 MILLER R	MI INVENTORY, MI PART 201, MI BEA	Lower	684, 0.130, WSW
H32		391 AND 401 MILLER R	MI BEA	Lower	684, 0.130, WSW
I33	CISCO SYSTEMS INC	123 N ASHLEY ST	RCRA-VSQQ	Higher	731, 0.138, SSW
F34	SALINE CONSTRUCTION	220 FELCH ST	UST FINDER RELEASE	Lower	775, 0.147, NNW
F35	C.B DEVELOPMENT	220 FELCH ST	UST FINDER, UST FINDER RELEASE	Lower	775, 0.147, NNW
F36	C.B DEVELOPMENT	220 FELCH ST	MI LUST, MI UST, MI AIRS, MI BEA	Lower	775, 0.147, NNW
F37	C B DEVELOPMENT	220 FELCH ST	RCRA-VSQQ, FINDS, ECHO	Lower	775, 0.147, NNW
F38	ANN ARBOR ART CENTER	220 FELCH ST.	MI AUL	Lower	775, 0.147, NNW
F39		220 FELCH STREET	MI BEA	Lower	775, 0.147, NNW

MAPPED SITES SUMMARY

Target Property Address:
404 N. ASHLEY
ANN ARBOR, MI 48103

Click on Map ID to see full detail.

MAP ID	SITE NAME	ADDRESS	DATABASE ACRONYMS	RELATIVE ELEVATION	DIST (ft. & mi.) DIRECTION
F40	ANN ARBOR ART CTR (F	220 FELCH	MI BEA	Lower	775, 0.147, NNW
F41	C B DEVELOPMENT	220 FELCH ST	UST FINDER RELEASE	Lower	775, 0.147, NNW
H42	BILL MUNCYS SERVICE	423 MILLER AVE	MI LUST, MI UST, MI AUL, MI INVENTORY, MI WDS	Lower	789, 0.149, WSW
H43	BILL MUNCYS SERVICE	423 MILLER AVE	UST FINDER, UST FINDER RELEASE	Lower	789, 0.149, WSW
44	CITY OF ANN ARBOR	111 N MAIN ST	RCRA NonGen / NLR, FINDS, ECHO	Higher	797, 0.151, South
H45	ROSS-BEAKES COLLISIO	314 W ANN ST	RCRA-VSQG, FINDS, ECHO	Lower	803, 0.152, SW
J46	THERMO ANALYTICAL EN	117 N 1ST ST	RCRA NonGen / NLR, FINDS, ECHO	Higher	806, 0.153, SW
J47	WCP INVESTMENTS PART	117 N 1ST ST	MI LUST, MI UST	Higher	806, 0.153, SW
J48	WCP INVESTMENTS PART	117 N 1ST ST	UST FINDER	Higher	806, 0.153, SW
J49	WCP INVESTMENTS PART	117 N FIRST ST	UST FINDER RELEASE	Higher	806, 0.153, SW
G50	M A V DEVELOPMENT CO	314 DETROIT ST	RCRA NonGen / NLR	Higher	810, 0.153, ESE
G51	DE LONG BBQ PIT	314 DETROIT ST	UST FINDER, UST FINDER RELEASE	Higher	810, 0.153, ESE
G52	DE LONG BBQ PIT	314 DETROIT ST	MI LUST, MI UST, MI AUL, MI INVENTORY, MI BEA, MI...	Higher	810, 0.153, ESE
G53	303 NORTH 5TH STREET	303 N FIFTH STREET 3	MI BROWNFIELDS, MI PART 201, MI INVENTORY, MI BEA	Higher	833, 0.158, ESE
K54	MI DEPT/MILITARY & V	223 E ANN ST	RCRA NonGen / NLR, FINDS, ECHO	Higher	852, 0.161, SE
I55	RO-AN REALTY CO	218 W HURON ST	MI UST	Higher	874, 0.166, SSW
I56	RO-AN REALTY CO	218 W HURON ST	UST FINDER	Higher	874, 0.166, SSW
I57	FIRST MARTIN CORPORA	120 W HURON ST	RCRA NonGen / NLR, FINDS, ECHO	Higher	898, 0.170, South
L58	204 W HURON	204 W HURON	MI INVENTORY, MI PART 201, MI BEA	Higher	972, 0.184, SSW
L59		204 W HURON	MI BEA	Higher	972, 0.184, SSW
L60	ASHLEY TERRANCE DEVE	208 W HURON ST	MI LUST, MI UST	Higher	976, 0.185, SSW
L61	RO AN REALITY CO	208 W HURON ST	RCRA NonGen / NLR, FINDS, ECHO	Higher	976, 0.185, SSW
L62	ASHLEY TERRANCE DEVE	208 WEST HURON STREE	UST FINDER RELEASE	Higher	976, 0.185, SSW
L63	ASHLEY TERRANCE DEVE	208 W HURON ST	UST FINDER	Higher	976, 0.185, SSW
K64	GENOA HEALTHCARE LLC	110 N 4TH AVE	RCRA-SQG	Higher	984, 0.186, SE
K65	COUNTY OF WASHTENAW	110 N 4TH AVE	RCRA NonGen / NLR	Higher	984, 0.186, SE
M66	626 - 724 NORTH MAIN	626 - 724 NORTH MAIN	MI INVENTORY, MI PART 201, MI BEA	Lower	1026, 0.194, NNE
K67	2020 COMMUNICATIONS	106 N 4TH AVE	RCRA NonGen / NLR	Higher	1029, 0.195, SSE
N68	125 SOUTH MAIN STREE	125 SOUTH MAIN	MI INVENTORY, MI PART 201, MI BEA	Higher	1068, 0.202, SSE
N69	NATIONAL CITY BANK	101 S MAIN ST	RCRA-VSQG	Higher	1073, 0.203, SSE
M70	700 NORTH MAIN STREE	700 NORTH MAIN STREE	MI BEA	Lower	1148, 0.217, NNE
O71	ANN ARBOR COMPOST AR	100 N 5TH AVE	MI LUST, MI WDS	Higher	1210, 0.229, SE
O72	CITY HALL	100 NORTH 5TH AVENUE	UST FINDER RELEASE	Higher	1210, 0.229, SE
O73	CITY OF ANN ARBOR	100 N 5TH AVE	MI LUST, MI UST	Higher	1210, 0.229, SE
O74	CITY OF ANN ARBOR	100 N 5TH AVE	UST FINDER	Higher	1210, 0.229, SE
O75	ANN ARBOR FIRE DEPT	111 N 5TH AVE	UST FINDER	Higher	1233, 0.234, SE
O76	CITY OF ANN ARBOR FI	111 N 5TH AVE	RCRA-VSQG, MI LUST, MI UST, FINDS, ECHO, MI WDS	Higher	1233, 0.234, SE
O77	ANN ARBOR FIRE STATI	111 N 5TH AVE	UST FINDER RELEASE	Higher	1233, 0.234, SE
N78	101 EAST WASHINGTON	101 EAST WASHINGTON	MI INVENTORY, MI PART 201, MI BEA	Higher	1270, 0.241, SSE

MAPPED SITES SUMMARY

Target Property Address:
404 N. ASHLEY
ANN ARBOR, MI 48103

Click on Map ID to see full detail.

MAP ID	SITE NAME	ADDRESS	DATABASE ACRONYMS	RELATIVE ELEVATION	DIST (ft. & mi.) DIRECTION
N79	WEST WASHINGTON STRE	112 W WASHINGTON ST	RCRA NonGen / NLR, FINDS, ECHO	Higher	1290, 0.244, South
O80	ERVIN INDUS INC--ANN		MINES MRDS	Higher	1291, 0.245, SE
P81	521, 525 & 529 DETRO	521, 525 & 529 DETRO	MI PART 201, MI INVENTORY	Higher	1311, 0.248, ENE
Q82	ANN ARBOR DPW	721 N MAIN ST	MI AST	Lower	1344, 0.255, NNE
Q83	CITY GARAGE	721 N MAIN ST	MI LUST, MI UST, MI INVENTORY, MI PART 201, MI...	Lower	1344, 0.255, NNE
Q84	CITY OF ANN ARBOR GA	721 N MAIN ST	UST FINDER RELEASE	Lower	1344, 0.255, NNE
Q85	FORMER DPW YARD (AA)	721 N. MAIN STREET	US BROWNFIELDS	Lower	1344, 0.255, NNE
Q86	CITY OF ANN ARBOR	721 N MAIN ST	MI AST	Lower	1344, 0.255, NNE
R87	200 SOUTH ASHLEY STR	200 SOUTH ASHLEY STR	US BROWNFIELDS, FINDS	Higher	1369, 0.259, South
R88	BUDGET RENT-A-CAR	200 S ASHLEY ST	UST FINDER RELEASE	Higher	1369, 0.259, South
R89	200 S ASHLEY	200 S ASHLEY	MI INVENTORY, MI BEA	Higher	1369, 0.259, South
R90	BUDGET RENT A CAR	200 S ASHLEY ST	MI BEA, MI WDS	Higher	1369, 0.259, South
R91	200 S ASHLEY	200 S ASHLEY	MI PART 201	Higher	1369, 0.259, South
R92	BUDGET RENT A CAR	200 S ASHLEY ST	MI LUST, MI UST	Higher	1369, 0.259, South
O93	COMERICA BANK	300 E HURON ST	MI LUST, MI UST	Higher	1382, 0.262, SE
O94	COMERICA BANK PROPER	300 E HURON ST	UST FINDER RELEASE	Higher	1382, 0.262, SE
Q95		626 - 724 N MAIN	MI BEA	Lower	1386, 0.262, NNE
S96	COMERICA BANK	312-314 E HURON	UST FINDER RELEASE	Higher	1458, 0.276, SE
S97	COMERICA BANK	312 E HURON ST	MI LUST, MI UST, MI WDS	Higher	1458, 0.276, SE
P98	544 DETROIT STREET L	544 DETROIT ST	MI BROWNFIELDS, MI WDS	Higher	1511, 0.286, ENE
P99	544 DETROIT REDEVELO	544 DETROIT STREET	MI INVENTORY, MI PART 201, MI BEA	Higher	1511, 0.286, ENE
T100	396-424 W. WASHINGTO	396-424 W. WASHINGTO	MI INVENTORY, MI PART 201, MI BEA	Lower	1517, 0.287, SW
U101	ANN ARBOR IMPLEMENT	210 S 1ST ST	UST FINDER, UST FINDER RELEASE	Higher	1560, 0.295, SSW
U102	ANN ARBOR IMPLEMENT	210 S 1ST ST	MI LUST, MI UST, MI WDS	Higher	1560, 0.295, SSW
T103	PARKS & RECREATION B	415 W WASHINGTON ST	UST FINDER, UST FINDER RELEASE	Higher	1562, 0.296, SSW
T104	PARKS & RECREATION B	415 W WASHINGTON ST	MI LUST, MI UST, MI INVENTORY, MI AIRS	Higher	1562, 0.296, SSW
V105	ARCURE MOTORS	617 DETROIT ST	UST FINDER, UST FINDER RELEASE	Higher	1563, 0.296, ENE
V106	ARCURE MOTORS	617 DETROIT ST	MI LUST, MI UST, MI WDS	Higher	1563, 0.296, ENE
W107	MELVIN & BETTY LEWIS	800 N MAIN ST	UST FINDER, UST FINDER RELEASE	Lower	1590, 0.301, NNE
W108	MELVIN & BETTY LEWIS	800 N MAIN ST	MI LUST, MI UST	Lower	1590, 0.301, NNE
W109	MELVIN & BETTY LEWIS	800 N MAIN ST	MI LUST, MI INVENTORY	Lower	1590, 0.301, NNE
W110	MAIN & SUMMIT	800 N MAIN	MI BROWNFIELDS	Lower	1590, 0.301, NNE
W111	800 NORTH MAIN STREE	800 NORTH MAIN STREE	US BROWNFIELDS, FINDS	Lower	1590, 0.301, NNE
U112	226 WEST LIBERTY	226 WEST LIBERTY	US BROWNFIELDS, FINDS	Higher	1599, 0.303, SSW
U113	300 WEST LIBERTY STR	300 WEST LIBERTY STR	MI INVENTORY, MI PART 201, MI BEA	Higher	1695, 0.321, SSW
U114	BLANK SLATE CREAMERY	300 W. LIBERTY	US BROWNFIELDS, FINDS	Higher	1695, 0.321, SSW
X115	LIBERTY STREET	221 W LIBERTY	UST FINDER RELEASE	Higher	1748, 0.331, SSW
X116	221 W LIBERTY ST	221 W LIBERTY ST	MI BEA	Higher	1748, 0.331, SSW
X117		221 W LIBERTY ST	MI BEA	Higher	1748, 0.331, SSW

MAPPED SITES SUMMARY

Target Property Address:
404 N. ASHLEY
ANN ARBOR, MI 48103

Click on Map ID to see full detail.

MAP ID	SITE NAME	ADDRESS	DATABASE ACRONYMS	RELATIVE ELEVATION	DIST (ft. & mi.) DIRECTION
X118	LIBERTY STREET	221 W LIBERTY ST	MI LUST, MI INVENTORY, MI PART 201, MI BEA	Higher	1748, 0.331, SSW
Y119	ILLIS SERVICE	401 W HURON ST	MI LUST, MI WDS	Higher	1753, 0.332, SE
Y120	ILLI'S SERVICE	401 W HURON ST	UST FINDER RELEASE	Higher	1753, 0.332, SE
Z121	MICH CON BEAKES ST	BEAKES & SUMMIT STS	MI PART 201, MI BEA	Lower	1790, 0.339, NE
Z122	305 S MAIN	325 EAST SUMMIT STRE	MI INVENTORY, MI PART 201, MI BEA	Lower	1790, 0.339, NE
Z123	305 S MAIN	305 S MAIN	MI BEA	Lower	1790, 0.339, NE
AA124	MICHIGAN BELL TELEPH	324 E WASHINGTON STR	UST FINDER RELEASE	Higher	1809, 0.343, SE
AA125	ANN ARBOR CO (M65110	324 E WASHINGTON ST	MI LUST, MI UST, MI Financial Assurance, MI WDS	Higher	1809, 0.343, SE
Z126	MICH CON - BEAKES ST	320 340 DEPOT STREET	MI INVENTORY, MI PART 201, MI BEA	Lower	1828, 0.346, NE
127	815 WILDT ST	815 WILDT ST.	MI PART 201, MI INVENTORY, MI BEA, MI WDS	Higher	1832, 0.347, North
Z128	MICH CON BEAKES ST	340 DEPOT ST	MI BEA	Lower	1849, 0.350, NE
129	314 SOUTH FOURTH STR	314 SOUTH FOURTH AVE	MI INVENTORY, MI PART 201, MI BEA	Higher	1891, 0.358, SSE
Z130		320/340 DEPOT ST	MI BEA	Lower	1895, 0.359, NE
131	ALLEN CREEK DRAIN	912 N MAIN ST	MI INVENTORY, MI PART 201, MI WDS	Lower	1899, 0.360, NNE
AA132	CAMPUS AUTO RENTAL	202 S DIVISION ST	UST FINDER RELEASE	Higher	1933, 0.366, SE
AA133	202 S DIVISION	202 S DIVISION	MI INVENTORY, MI BEA	Higher	1933, 0.366, SE
AA134	202 S DIVISION	202 S DIVISION	MI PART 201	Higher	1933, 0.366, SE
AA135	CAMPUS AUTO	202 S DIVISION ST	MI LUST, MI UST, MI BEA	Higher	1933, 0.366, SE
AA136	202 & 212 S DIVISION	202 & 212 S DIVISION	MI INVENTORY, MI BEA	Higher	1938, 0.367, SE
AB137		401 & 411 E WASHINGT	MI BEA	Higher	1948, 0.369, SE
AB138	401 & 411 E WASHINGT	401 & 411 E WASHINGT	MI BEA	Higher	1948, 0.369, SE
AB139	401 & 411 E WASHINGT	401 & 411 EAST WASHI	MI INVENTORY, MI PART 201, MI BEA	Higher	1956, 0.370, SE
AA140	202 AND 212 SOUTH DI	202 AND 212 SOUTH DI	US BROWNFIELDS, FINDS	Higher	1981, 0.375, SE
Z141	CITY GAS WORKS	BEAKES STREET	EDR MGP	Lower	2011, 0.381, ENE
AB142	411 EAST WASHINGTON	411 EAST WASHINGTON	MI INVENTORY, MI PART 201, MI BEA	Higher	2024, 0.383, SE
AC143	350 SOUTH FIFTH AVEN	350 SOUTH 5TH AVENUE	MI BEA	Higher	2278, 0.431, SSE
AC144	350 SOUTH FIFTH AVEN	350 SOUTH 5TH AVENUE	MI PART 201, MI INVENTORY	Higher	2278, 0.431, SSE
AC145	350 S. FIFTH AVENUE	350 S FIFTH AVENUE	US BROWNFIELDS, FINDS	Higher	2278, 0.431, SSE
AC146	350 SOUTH FIFTH AVEN	350 SOUTH FIFTH AVEN	MI BEA	Higher	2278, 0.431, SSE
AD147	BROADWAY	841 BROADWAY ST	MI LUST, MI UST, MI BROWNFIELDS, MI INVENTORY, MI...	Lower	2304, 0.436, NE
AD148	MICH CON	841 BROADWAY ST	UST FINDER RELEASE	Lower	2304, 0.436, NE
AD149	BROADWAY	841 BROADWAY ST	MI BEA	Lower	2304, 0.436, NE
AD150	COUNTY OF WASHTENAW	841 BROADWAY ST	MI BROWNFIELDS, MI PART 201, MI INVENTORY, MI WDS	Lower	2304, 0.436, NE
AE151		402 S MAIN	MI BEA	Higher	2314, 0.438, South
AE152	MAIN STREET CONVENIE	402 S MAIN ST	MI LUST, MI BEA, MI Financial Assurance	Higher	2314, 0.438, South
AE153	EMRE FUEL INC	402 S MAIN ST	RCRA-VSQQ, MI LUST, MI UST, FINDS, ECHO, MI WDS	Higher	2314, 0.438, South
AE154	AMOCO SS #5447	402 S MAIN ST	UST FINDER RELEASE	Higher	2314, 0.438, South
AF155	EATON CORPORATION -	315 SOUTH FIRST ST	MI INVENTORY, MI BEA	Higher	2319, 0.439, South
AF156	EATON CORPORATION	315 SOUTH FIRST STRE	MI PART 201	Higher	2319, 0.439, South

MAPPED SITES SUMMARY

Target Property Address:
404 N. ASHLEY
ANN ARBOR, MI 48103

Click on Map ID to see full detail.

MAP ID	SITE NAME	ADDRESS	DATABASE ACRONYMS	RELATIVE ELEVATION	DIST (ft. & mi.) DIRECTION
AF157	EATON CORPORATION -	315 SOUTH 1ST STREET	MI PART 201, MI WDS	Higher	2319, 0.439, South
AF158	EATON CORP - ANN ARB	315 S FIRST & 311 S	MI AUL, MI BEA	Higher	2319, 0.439, South
159	THE ANN ARBOR GAS CO	BROADWAY STREET	EDR MGP	Lower	2595, 0.491, NE
AG160	FORMER MAX GOLDMAN T	212-218 S STATE ST	UST FINDER RELEASE	Higher	2623, 0.497, SE
AG161	FORMER MAX GOLDMAN T	212 S STATE ST	MI LUST, MI UST, MI INVENTORY	Higher	2623, 0.497, SE
AG162	MAX GOLDMAN IRREVOCA	212-218 S STATE ST	UST FINDER RELEASE	Higher	2623, 0.497, SE
AG163	212 - 216 SOUTH STAT	212 - 216 SOUTH STAT	MI BEA	Higher	2623, 0.497, SE
AG164	212 -216 S STATE ST	212 -216 S STATE ST	MI BEA	Higher	2623, 0.497, SE
AG165		212 -216 S STATE ST	MI BEA	Higher	2625, 0.497, SE
AG166	H & K CAMPUS PROPERT	212 - 216 SOUTH STAT	MI INVENTORY, MI PART 201, MI BEA	Higher	2625, 0.497, SE
AH167	ARGUS BUILDINGS	400 4TH STREET	MI PART 201, MI INVENTORY	Higher	2744, 0.520, SSW
AH168	U OF M ARGUS BUILDIN	400 FOURTH ST	MI PART 201	Higher	2744, 0.520, SSW
AI169	507-511 S. ASHLEY	507-511 S. ASHLEY	MI PART 201, MI INVENTORY	Higher	2978, 0.564, South
170	ANN ARBOR SERVICE CE	982 BROADWAY ST	MI LUST, MI UST, MI AST, MI INVENTORY, MI PART...	Lower	3073, 0.582, ENE
171	COMMERCIAL PROPERTY	990 BROADWAY ST	MI INVENTORY, MI PART 201, MI BEA	Lower	3087, 0.585, ENE
AI172	A & L PARTS INC	521 S ASHLEY ST	MI LUST, MI UST, MI INVENTORY, MI PART 201, MI BEA	Higher	3130, 0.593, South
AJ173	1012 PONTIAC TRAIL	1012 PONTIAC TRAIL	MI PART 201, MI BEA, MI WDS	Lower	3313, 0.627, NE
AJ174	1025 & 1027 BROADWAY	1025 BROADWAY	MI INVENTORY, MI PART 201, MI BEA	Lower	3349, 0.634, NE
AJ175	1031 BROADWAY	1031 BROADWAY	MI INVENTORY, MI PART 201, MI BEA	Lower	3399, 0.644, NE
AK176	RESIDENTIAL	1010 CATHERINE	MI PART 201, MI BEA	Higher	3450, 0.653, East
177	LANSKY SCRAPYARD	1100 N MAIN ST	MI INVENTORY, MI PART 201, MI WDS	Lower	3464, 0.656, North
178	551 S. 4TH AVENUE	551 S. 4TH AVENUE	MI INVENTORY, MI PART 201, MI BEA	Higher	3527, 0.668, South
179	552 - 564 S MAIN ST	552 - 564 S MAIN ST	MI PART 201, MI INVENTORY	Higher	3537, 0.670, South
AK180	215 GLEN AVE	215 GLEN AVE	MI INVENTORY, MI PART 201, MI BEA	Higher	3584, 0.679, East
181	BROADWAY COIN LAUNDR	1120 BROADWAY STREET	MI BROWNFIELDS, MI PART 201, MI INVENTORY, MI BEA	Lower	3728, 0.706, ENE
AL182	999 MAIDEN LANE	999 MAIDEN LANE	MI INVENTORY, MI PART 201, MI BEA	Lower	3903, 0.739, ENE
AM183	FOX TENT & AWNING CO	618 S. MAIN STREET	MI INVENTORY, MI PART 201, MI BEA	Higher	3957, 0.749, South
AL184	MEDICAL CENTER COURT	1005 MAIDEN LANE	MI PART 201, MI INVENTORY	Lower	4001, 0.758, ENE
AM185	637 S. MAIN STREET	637 S. MAIN STREET	MI INVENTORY, MI PART 201, MI BEA	Higher	4050, 0.767, South
AM186	STATE OF MICHIGAN EG	630 S ASHLEY ST	MI BROWNFIELDS, MI PART 201, MI INVENTORY, MI...	Higher	4062, 0.769, South
187	BIOMEDICAL SCIENCE R	117 ZINA PITCHER PL	MI AST	Higher	4202, 0.796, East
188	UNIVERSITY OF MICHIG		FUDS	Higher	4238, 0.803, SE
AN189	MBAF LLC	1254 N MAIN ST	RCRA-SQG, MI LUST, MI UST, MI AUL, MI PART 201, MI...	Lower	4319, 0.818, North
AN190	1254 N. MAIN/ LOTUS	1254 NORTH MAIN STRE	MI PART 201, MI BEA	Lower	4319, 0.818, North
191	ISLAND DRIVE APARTME	1099 MAIDEN LANE	MI INVENTORY, MI PART 201, MI ASBESTOS	Lower	4488, 0.850, ENE
AO192	MONTGOMERY PUMPING S	432 MONTGOMERY AVE	MI LUST, MI UST, MI DEL PART 201, MI WDS	Higher	4586, 0.869, WSW
AO193	CITY OF ANN ARBOR MO	432 MONTGOMERY AVE	MI AST	Higher	4586, 0.869, WSW
194	VACANT COMMERCIAL PR	1500 JACKSON AVE.	MI PART 201, MI ASBESTOS, MI WDS	Higher	4686, 0.887, West
195	1327 JONES DR	1327 JONES DR	MI INVENTORY, MI PART 201, MI BEA	Lower	4988, 0.945, NE

MAPPED SITES SUMMARY

Target Property Address:
404 N. ASHLEY
ANN ARBOR, MI 48103

Click on Map ID to see full detail.

MAP ID	SITE NAME	ADDRESS	DATABASE ACRONYMS	RELATIVE ELEVATION	DIST (ft. & mi.) DIRECTION
AP196	1213 SOUTH UNIVERSIT	1209-1213 SOUTH UNIV	MI INVENTORY, MI PART 201, MI BEA	Higher	5195, 0.984, SE
AP197	1215 SOUTH UNIVERSTI	1215 SOUTH UNIVERSTI	MI INVENTORY, MI PART 201, MI BEA	Higher	5220, 0.989, SE

EXECUTIVE SUMMARY

TARGET PROPERTY SEARCH RESULTS

The target property was not listed in any of the databases searched by EDR.

DATABASES WITH NO MAPPED SITES

No mapped sites were found in EDR's search of available ("reasonably ascertainable ") government records either on the target property or within the search radius around the target property for the following databases:

STANDARD ENVIRONMENTAL RECORDS

Lists of Federal NPL (Superfund) sites

NPL..... National Priority List
Proposed NPL..... Proposed National Priority List Sites
NPL LIENS..... Federal Superfund Liens

Lists of Federal Delisted NPL sites

Delisted NPL..... National Priority List Deletions

Lists of Federal sites subject to CERCLA removals and CERCLA orders

FEDERAL FACILITY..... Federal Facility Site Information listing
SEMS..... Superfund Enterprise Management System

Lists of Federal CERCLA sites with NFRAP

SEMS-ARCHIVE..... Superfund Enterprise Management System Archive

Lists of Federal RCRA facilities undergoing Corrective Action

CORRACTS..... Corrective Action Report

Lists of Federal RCRA TSD facilities

RCRA-TSDF..... RCRA - Treatment, Storage and Disposal

Lists of Federal RCRA generators

RCRA-LQG..... RCRA - Large Quantity Generators

Federal institutional controls / engineering controls registries

LUCIS..... Land Use Control Information System
US ENG CONTROLS..... Engineering Controls Sites List
US INST CONTROLS..... Institutional Controls Sites List

Federal ERNS list

ERNS..... Emergency Response Notification System

EXECUTIVE SUMMARY

Lists of state- and tribal hazardous waste facilities

MI SHWS..... This state does not maintain a SHWS list. See the Federal CERCLIS list and Federal NPL list.

Lists of state and tribal landfills and solid waste disposal facilities

MI SWF/LF..... Solid Waste Facilities Database

Lists of state and tribal leaking storage tanks

INDIAN LUST..... Leaking Underground Storage Tanks on Indian Land

Lists of state and tribal registered storage tanks

FEMA UST..... Underground Storage Tank Listing
INDIAN UST..... Underground Storage Tanks on Indian Land

Lists of state and tribal voluntary cleanup sites

INDIAN VCP..... Voluntary Cleanup Priority Listing

ADDITIONAL ENVIRONMENTAL RECORDS

Local Lists of Landfill / Solid Waste Disposal Sites

MI SWRCY..... Recycling Facilities
MI HIST LF..... Inactive Solid Waste Facilities
INDIAN ODI..... Report on the Status of Open Dumps on Indian Lands
DEBRIS REGION 9..... Torres Martinez Reservation Illegal Dump Site Locations
ODI..... Open Dump Inventory
IHS OPEN DUMPS..... Open Dumps on Indian Land

Local Lists of Hazardous waste / Contaminated Sites

US HIST CDL..... Delisted National Clandestine Laboratory Register
MI CDL..... Clandestine Drug Lab Listing
US CDL..... National Clandestine Laboratory Register

Local Land Records

MI LIENS..... Lien List
LIENS 2..... CERCLA Lien Information

Records of Emergency Release Reports

HMIRS..... Hazardous Materials Information Reporting System
MI SPILLS..... Pollution Emergency Alerting System

Other Ascertainable Records

DOD..... Department of Defense Sites
SCRD DRYCLEANERS..... State Coalition for Remediation of Drycleaners Listing

EXECUTIVE SUMMARY

US FIN ASSUR.....	Financial Assurance Information
EPA WATCH LIST.....	EPA WATCH LIST
2020 COR ACTION.....	2020 Corrective Action Program List
TSCA.....	Toxic Substances Control Act
TRIS.....	Toxic Chemical Release Inventory System
SSTS.....	Section 7 Tracking Systems
ROD.....	Records Of Decision
RMP.....	Risk Management Plans
RAATS.....	RCRA Administrative Action Tracking System
PRP.....	Potentially Responsible Parties
PADS.....	PCB Activity Database System
ICIS.....	Integrated Compliance Information System
FTTS.....	FIFRA/ TSCA Tracking System - FIFRA (Federal Insecticide, Fungicide, & Rodenticide Act)/TSCA (Toxic Substances Control Act)
MLTS.....	Material Licensing Tracking System
COAL ASH DOE.....	Steam-Electric Plant Operation Data
COAL ASH EPA.....	Coal Combustion Residues Surface Impoundments List
PCB TRANSFORMER.....	PCB Transformer Registration Database
RADINFO.....	Radiation Information Database
HIST FTTS.....	FIFRA/TSCA Tracking System Administrative Case Listing
DOT OPS.....	Incident and Accident Data
CONSENT.....	Superfund (CERCLA) Consent Decrees
INDIAN RESERV.....	Indian Reservations
FUSRAP.....	Formerly Utilized Sites Remedial Action Program
UMTRA.....	Uranium Mill Tailings Sites
LEAD SMELTERS.....	Lead Smelter Sites
US AIRS.....	Aerometric Information Retrieval System Facility Subsystem
US MINES.....	Mines Master Index File
ABANDONED MINES.....	Abandoned Mines
DOCKET HWC.....	Hazardous Waste Compliance Docket Listing
UXO.....	Unexploded Ordnance Sites
FUELS PROGRAM.....	EPA Fuels Program Registered Listing
PFAS NPL.....	Superfund Sites with PFAS Detections Information
PFAS FEDERAL SITES.....	Federal Sites PFAS Information
PFAS TSCA.....	PFAS Manufacture and Imports Information
PFAS TRIS.....	List of PFAS Added to the TRI
PFAS RCRA MANIFEST.....	PFAS Transfers Identified In the RCRA Database Listing
PFAS ATSDR.....	PFAS Contamination Site Location Listing
PFAS WQP.....	Ambient Environmental Sampling for PFAS
PFAS NPDES.....	Clean Water Act Discharge Monitoring Information
PFAS ECHO.....	Facilities in Industries that May Be Handling PFAS Listing
PFAS ECHO FIRE TRAINING.....	Facilities in Industries that May Be Handling PFAS Listing
PFAS PART 139 AIRPORT.....	All Certified Part 139 Airports PFAS Information Listing
AQUEOUS FOAM NRC.....	Aqueous Foam Related Incidents Listing
BIOSOLIDS.....	ICIS-NPDES Biosolids Facility Data
MI PFAS.....	PFAS Contaminated Sites Listing
MI COAL ASH.....	Coal Ash Disposal Sites
MI LEAD.....	Lead Information Registry Listing
MI LEAD.....	Lead Information Registry Listing
MI UIC.....	Underground Injection Wells Database
MI SSCUP.....	State Owned Sites Cleanup Program List

EDR RECOVERED GOVERNMENT ARCHIVES

Exclusive Recovered Govt. Archives

MI RGA PART 201..... Recovered Government Archive State Hazardous Waste Facilities List

EXECUTIVE SUMMARY

MI RGA LF..... Recovered Government Archive Solid Waste Facilities List
MI RGA LUST..... Recovered Government Archive Leaking Underground Storage Tank

SURROUNDING SITES: SEARCH RESULTS

Surrounding sites were identified in the following databases.

Elevations have been determined from the USGS Digital Elevation Model and should be evaluated on a relative (not an absolute) basis. Relative elevation information between sites of close proximity should be field verified. Sites with an elevation equal to or higher than the target property have been differentiated below from sites with an elevation lower than the target property.

Page numbers and map identification numbers refer to the EDR Radius Map report where detailed data on individual sites can be reviewed.

Sites listed in ***bold italics*** are in multiple databases.

Unmappable (orphan) sites are not considered in the foregoing analysis.

STANDARD ENVIRONMENTAL RECORDS

Lists of Federal RCRA generators

RCRA-SQG: RCRAInfo is EPA's comprehensive information system, providing access to data supporting the Resource Conservation and Recovery Act (RCRA) of 1976 and the Hazardous and Solid Waste Amendments (HSWA) of 1984. The database includes selective information on sites which generate, transport, store, treat and/or dispose of hazardous waste as defined by the Resource Conservation and Recovery Act (RCRA). Small quantity generators (SQGs) generate between 100 kg and 1,000 kg of hazardous waste per month.

A review of the RCRA-SQG list, as provided by EDR, and dated 12/04/2023 has revealed that there is 1 RCRA-SQG site within approximately 0.25 miles of the target property.

<u>Equal/Higher Elevation</u>	<u>Address</u>	<u>Direction / Distance</u>	<u>Map ID</u>	<u>Page</u>
GENOA HEALTHCARE LLC EPA ID:: MIK113248116	110 N 4TH AVE	SE 1/8 - 1/4 (0.186 mi.)	K64	155

RCRA-VSQG: RCRAInfo is EPA's comprehensive information system, providing access to data supporting the Resource Conservation and Recovery Act (RCRA) of 1976 and the Hazardous and Solid Waste Amendments (HSWA) of 1984. The database includes selective information on sites which generate, transport, store, treat and/or dispose of hazardous waste as defined by the Resource Conservation and Recovery Act (RCRA). Very small quantity generators (VSQGs) generate less than 100 kg of hazardous waste, or less than 1 kg of acutely hazardous waste per month.

A review of the RCRA-VSQG list, as provided by EDR, and dated 12/04/2023 has revealed that there are 9 RCRA-VSQG sites within approximately 0.25 miles of the target property.

<u>Equal/Higher Elevation</u>	<u>Address</u>	<u>Direction / Distance</u>	<u>Map ID</u>	<u>Page</u>
<i>JNJ CLEANERS</i> EPA ID:: MID981775273	<i>308 N MAIN ST</i>	<i>SE 0 - 1/8 (0.060 mi.)</i>	<i>D14</i>	<i>27</i>
<i>SHEESH</i> EPA ID:: MIK200922417	<i>207 N MAIN ST</i>	<i>S 0 - 1/8 (0.098 mi.)</i>	<i>E24</i>	<i>59</i>
CISCO SYSTEMS INC	123 N ASHLEY ST	SSW 1/8 - 1/4 (0.138 mi.)	I33	80

EXECUTIVE SUMMARY

EPA ID:: MIK213756545				
NATIONAL CITY BANK	101 S MAIN ST	SSE 1/8 - 1/4 (0.203 mi.)	N69	166
EPA ID:: MIK354217168				
CITY OF ANN ARBOR FI	111 N 5TH AVE	SE 1/8 - 1/4 (0.234 mi.)	O76	176
EPA ID:: MID985655208				

<u>Lower Elevation</u>	<u>Address</u>	<u>Direction / Distance</u>	<u>Map ID</u>	<u>Page</u>
U OF M COMMUNITY DEN EPA ID:: MIR000042267	406 N ASHLEY	0 - 1/8 (0.000 mi.)	A1	8
J C BEAL GROUP EPA ID:: MIK858948376	221 FELCH ST	NNW 0 - 1/8 (0.124 mi.)	F27	66
C B DEVELOPMENT EPA ID:: MI0000028795	220 FELCH ST	NNW 1/8 - 1/4 (0.147 mi.)	F37	92
ROSS-BEAKES COLLISIO EPA ID:: MID981532377	314 W ANN ST	SW 1/8 - 1/4 (0.152 mi.)	H45	106

Lists of state and tribal leaking storage tanks

MI LUST: The Leaking Underground Storage Tank Incident Reports contain an inventory of reported leaking underground storage tank incidents. The data come from the Department of Environmental Quality's Leaking Underground Storage Tank (LUST) Database.

A review of the MI LUST list, as provided by EDR, and dated 11/07/2023 has revealed that there are 29 MI LUST sites within approximately 0.5 miles of the target property.

<u>Equal/Higher Elevation</u>	<u>Address</u>	<u>Direction / Distance</u>	<u>Map ID</u>	<u>Page</u>
NRT (10000227) Release Status: Open Substance Release: Unknown Facility Id: 50006051 Facility Id: 10000227	202 MILLER AVE	SSW 0 - 1/8 (0.046 mi.)	B6	14
BEAKES STREET SERVIC Release Status: Closed Facility Id: 10245 Facility Id: 00010245	101 BEAKES ST	NE 0 - 1/8 (0.048 mi.)	C7	17
UNIVERSITY FUEL MART Release Status: Closed Substance Release: Gasoline Facility Id: 00005725 Facility Id: 5725	300 N MAIN ST	SE 0 - 1/8 (0.063 mi.)	D17	35
WCP INVESTMENTS PART Release Status: Closed Substance Release: Unknown Facility Id: 35012 Facility Id: 00035012	117 N 1ST ST	SW 1/8 - 1/4 (0.153 mi.)	J47	117
DE LONG BBQ PIT Release Status: Closed	314 DETROIT ST	ESE 1/8 - 1/4 (0.153 mi.)	G52	124

EXECUTIVE SUMMARY

Substance Release: Other				
Facility Id: 00040666				
Facility Id: 40666				
ASHLEY TERRANCE DEVE	208 W HURON ST	SSW 1/8 - 1/4 (0.185 mi.)	L60	148
Release Status: Closed				
Substance Release: Diesel				
Substance Release: Gasoline				
Substance Release: Gasoline,Diesel				
Facility Id: 41872				
Facility Id: 00041872				
ANN ARBOR COMPOST AR	100 N 5TH AVE	SE 1/8 - 1/4 (0.229 mi.)	O71	170
Release Status: Closed				
Substance Release: Diesel				
Facility Id: 00010246				
CITY OF ANN ARBOR	100 N 5TH AVE	SE 1/8 - 1/4 (0.229 mi.)	O73	172
Release Status: Closed				
Substance Release: Diesel				
Facility Id: 10246				
CITY OF ANN ARBOR FI	111 N 5TH AVE	SE 1/8 - 1/4 (0.234 mi.)	O76	176
Release Status: Closed				
Substance Release: Diesel				
Facility Id: 00012808				
Facility Id: 12808				
BUDGET RENT A CAR	200 S ASHLEY ST	S 1/4 - 1/2 (0.259 mi.)	R92	209
Release Status: Closed				
Substance Release: Gasoline				
Facility Id: 37272				
Facility Id: 00037272				
COMERICA BANK	300 E HURON ST	SE 1/4 - 1/2 (0.262 mi.)	O93	211
Release Status: Closed				
Facility Id: 35726				
Facility Id: 00035726				
COMERICA BANK	312 E HURON ST	SE 1/4 - 1/2 (0.276 mi.)	S97	217
Release Status: Closed				
Substance Release: Unknown				
Facility Id: 35696				
Facility Id: 00035696				
ANN ARBOR IMPLEMENT	210 S 1ST ST	SSW 1/4 - 1/2 (0.295 mi.)	U102	225
Release Status: Closed				
Substance Release: Gasoline				
Facility Id: 35555				
Facility Id: 00035555				
PARKS & RECREATION B	415 W WASHINGTON ST	SSW 1/4 - 1/2 (0.296 mi.)	T104	230
Release Status: Open				
Substance Release: Gasoline				
Facility Id: 8428				
Facility Id: 00008428				
ARCURE MOTORS	617 DETROIT ST	ENE 1/4 - 1/2 (0.296 mi.)	V106	236
Release Status: Closed				
Substance Release: Used Oil				
Facility Id: 00017633				

EXECUTIVE SUMMARY

Facility Id: 17633				
LIBERTY STREET	221 W LIBERTY ST	SSW 1/4 - 1/2 (0.331 mi.)	X118	272
Release Status: Closed				
Facility Id: 50005381				
ILLIS SERVICE	401 W HURON ST	SE 1/4 - 1/2 (0.332 mi.)	Y119	274
Release Status: Closed				
Facility Id: 50001678				
ANN ARBOR CO (M65110)	324 E WASHINGTON ST	SE 1/4 - 1/2 (0.343 mi.)	AA125	286
Release Status: Closed				
Substance Release: Unknown,Unknown				
Facility Id: 00011653				
Facility Id: 11653				
CAMPUS AUTO	202 S DIVISION ST	SE 1/4 - 1/2 (0.366 mi.)	AA135	306
Release Status: Closed				
Substance Release: Gasoline				
Facility Id: 38007				
Facility Id: 00038007				
MAIN STREET CONVENIE	402 S MAIN ST	S 1/4 - 1/2 (0.438 mi.)	AE152	351
Release Status: Closed				
Substance Release: Unknown				
Substance Release: Gasoline				
Facility Id: 00005811				
EMRE FUEL INC	402 S MAIN ST	S 1/4 - 1/2 (0.438 mi.)	AE153	353
Release Status: Closed				
Substance Release: Gasoline				
Facility Id: 5811				
FORMER MAX GOLDMAN T	212 S STATE ST	SE 1/4 - 1/2 (0.497 mi.)	AG161	375
Release Status: Open				
Release Status: Closed				
Substance Release: Other				
Substance Release: Unknown				
Substance Release: Gasoline				
Substance Release: Other,Other,Unknown				
Facility Id: 38476				
Facility Id: 00038476				
Lower Elevation	Address	Direction / Distance	Map ID	Page
DALE KRULL CONST	221 FELCH ST	NNW 0 - 1/8 (0.124 mi.)	F25	61
Release Status: Closed				
Substance Release: Diesel				
Facility Id: 36137				
Facility Id: 00036137				
C.B DEVELOPMENT	220 FELCH ST	NNW 1/8 - 1/4 (0.147 mi.)	F36	86
Release Status: Closed				
Substance Release: Diesel				
Substance Release: Gasoline				
Facility Id: 00020892				
Facility Id: 20892				
BILL MUNCYS SERVICE	423 MILLER AVE	WSW 1/8 - 1/4 (0.149 mi.)	H42	98
Release Status: Closed				
Substance Release: Unknown,Unknown				

EXECUTIVE SUMMARY

Facility Id: 37093
Facility Id: 00037093

<p>CITY GARAGE Release Status: Closed Substance Release: Diesel Substance Release: Unknown Facility Id: 8427 Facility Id: 00008427</p>	<p>721 N MAIN ST</p>	<p>NNE 1/4 - 1/2 (0.255 mi.)</p>	<p>Q83</p>	<p>191</p>
<p>MELVIN & BETTY LEWIS Release Status: Open Substance Release: Unknown Facility Id: 41930</p>	<p>800 N MAIN ST</p>	<p>NNE 1/4 - 1/2 (0.301 mi.)</p>	<p>W108</p>	<p>241</p>
<p>MELVIN & BETTY LEWIS Release Status: Open Substance Release: Other,Other,Other,Other Facility Id: 00041930</p>	<p>800 N MAIN ST</p>	<p>NNE 1/4 - 1/2 (0.301 mi.)</p>	<p>W109</p>	<p>245</p>
<p>BROADWAY Release Status: Open Substance Release: Unknown Substance Release: Gasoline Substance Release: Unknown,Unknown Facility Id: 00013224 Facility Id: 13224</p>	<p>841 BROADWAY ST</p>	<p>NE 1/4 - 1/2 (0.436 mi.)</p>	<p>AD147</p>	<p>333</p>

Lists of state and tribal registered storage tanks

MI UST: The Underground Storage Tank database contains registered USTs. USTs are regulated under Subtitle I of the Resource Conservation and Recovery Act (RCRA). The data come from the Department of Environmental Quality's Michigan UST database.

A review of the MI UST list, as provided by EDR, has revealed that there are 12 MI UST sites within approximately 0.25 miles of the target property.

<u>Equal/Higher Elevation</u>	<u>Address</u>	<u>Direction / Distance</u>	<u>Map ID</u>	<u>Page</u>
<p>NRT Database: UST, Date of Government Version: 01/10/2024 Tank Status: Non-Registered Tank Facility Type: ACTIVE Facility Id: 10000227</p>	<p>202 MILLER AVE</p>	<p>SSW 0 - 1/8 (0.046 mi.)</p>	<p>B5</p>	<p>13</p>
<p>BEAKES STREET SERVIC Database: UST, Date of Government Version: 01/10/2024 Tank Status: Removed from Ground Facility Type: CLOSED Facility Id: 00010245</p>	<p>101 BEAKES ST</p>	<p>NE 0 - 1/8 (0.048 mi.)</p>	<p>C7</p>	<p>17</p>
<p>UNIVERSITY FUEL MART Database: UST, Date of Government Version: 01/10/2024 Tank Status: Removed from Ground Tank Status: Currently In Use Facility Type: ACTIVE Facility Id: 00005725</p>	<p>300 N MAIN ST</p>	<p>SE 0 - 1/8 (0.063 mi.)</p>	<p>D17</p>	<p>35</p>
<p>WCP INVESTMENTS PART Database: UST, Date of Government Version: 01/10/2024</p>	<p>117 N 1ST ST</p>	<p>SW 1/8 - 1/4 (0.153 mi.)</p>	<p>J47</p>	<p>117</p>

EXECUTIVE SUMMARY

MI AST: The Aboveground Storage Tank database contains registered ASTs. The data come from the Department of Natural Resources' Michigan AST database.

A review of the MI AST list, as provided by EDR, and dated 10/27/2023 has revealed that there are 5 MI AST sites within approximately 1 mile of the target property.

<u>Equal/Higher Elevation</u>	<u>Address</u>	<u>Direction / Distance</u>	<u>Map ID</u>	<u>Page</u>
BIOMEDICAL SCIENCE R Facility Id: 91084538 Tank Status: Currently In Use	117 ZINA PITCHER PL	E 1/2 - 1 (0.796 mi.)	187	449
CITY OF ANN ARBOR MO Facility Id: 91081537 Tank Status: Currently In Use	432 MONTGOMERY AVE	WSW 1/2 - 1 (0.869 mi.)	AO193	492

<u>Lower Elevation</u>	<u>Address</u>	<u>Direction / Distance</u>	<u>Map ID</u>	<u>Page</u>
ANN ARBOR DPW Facility Id: 93084015 Removed/Closed Date: 02/01/2014 Tank Status: Removed from Premises	721 N MAIN ST	NNE 1/4 - 1/2 (0.255 mi.)	Q82	190
CITY OF ANN ARBOR Facility Id: 91081031 Removed/Closed Date: 09/17/2009 Tank Status: Removed from Premises	721 N MAIN ST	NNE 1/4 - 1/2 (0.255 mi.)	Q86	200
ANN ARBOR SERVICE CE Facility Id: 20000677 Tank Status: Currently In Use	982 BROADWAY ST	ENE 1/2 - 1 (0.582 mi.)	170	391

State and tribal institutional control / engineering control registries

MI AUL: A listing of sites with institutional and/or engineering controls in place.

A review of the MI AUL list, as provided by EDR, and dated 11/22/2023 has revealed that there are 4 MI AUL sites within approximately 0.5 miles of the target property.

<u>Equal/Higher Elevation</u>	<u>Address</u>	<u>Direction / Distance</u>	<u>Map ID</u>	<u>Page</u>
DE LONG BBQ PIT Facility ID: 00040666	314 DETROIT ST	ESE 1/8 - 1/4 (0.153 mi.)	G52	124
EATON CORP - ANN ARB	315 S FIRST & 311 S	S 1/4 - 1/2 (0.439 mi.)	AF158	371
<u>Lower Elevation</u>	<u>Address</u>	<u>Direction / Distance</u>	<u>Map ID</u>	<u>Page</u>
ANN ARBOR ART CENTER	220 FELCH ST.	NNW 1/8 - 1/4 (0.147 mi.)	F38	95
BILL MUNCYS SERVICE Facility ID: 00037093	423 MILLER AVE	WSW 1/8 - 1/4 (0.149 mi.)	H42	98

EXECUTIVE SUMMARY

Lists of state and tribal brownfield sites

MI BROWNFIELDS: Brownfields and USTfield Site Database.

A review of the MI BROWNFIELDS list, as provided by EDR, has revealed that there are 5 MI BROWNFIELDS sites within approximately 0.5 miles of the target property.

<u>Equal/Higher Elevation</u>	<u>Address</u>	<u>Direction / Distance</u>	<u>Map ID</u>	<u>Page</u>
303 NORTH 5TH STREET Database: BROWNFIELDS, Date of Government Version: 10/15/2023	303 N FIFTH STREET 3	ESE 1/8 - 1/4 (0.158 mi.)	G53	131
544 DETROIT STREET L Database: BROWNFIELDS, Date of Government Version: 10/15/2023	544 DETROIT ST	ENE 1/4 - 1/2 (0.286 mi.)	P98	220

<u>Lower Elevation</u>	<u>Address</u>	<u>Direction / Distance</u>	<u>Map ID</u>	<u>Page</u>
MAIN & SUMMIT Database: BROWNFIELDS, Date of Government Version: 10/15/2023 Facility Id: 00041930 Ernie Id Number: 81000530	800 N MAIN	NNE 1/4 - 1/2 (0.301 mi.)	W110	246
BROADWAY Database: BROWNFIELDS, Date of Government Version: 10/15/2023	841 BROADWAY ST	NE 1/4 - 1/2 (0.436 mi.)	AD147	333
COUNTY OF WASHTENAW Database: BROWNFIELDS, Date of Government Version: 10/15/2023 Ernie Id Number: 81000025	841 BROADWAY ST	NE 1/4 - 1/2 (0.436 mi.)	AD150	349

ADDITIONAL ENVIRONMENTAL RECORDS

Local Brownfield lists

US BROWNFIELDS: The EPA's listing of Brownfields properties from the Cleanups in My Community program, which provides information on Brownfields properties for which information is reported back to EPA, as well as areas served by Brownfields grant programs.

A review of the US BROWNFIELDS list, as provided by EDR, and dated 08/15/2023 has revealed that there are 9 US BROWNFIELDS sites within approximately 0.5 miles of the target property.

<u>Equal/Higher Elevation</u>	<u>Address</u>	<u>Direction / Distance</u>	<u>Map ID</u>	<u>Page</u>
121 E. CATHERINE ST Cleanup Completion Date: -	121 EAST CATHERINE S	SE 0 - 1/8 (0.091 mi.)	D22	49
175 NORTH MAIN STREE Cleanup Completion Date: -	175 NORTH MAIN STREE	SSE 1/8 - 1/4 (0.129 mi.)	E30	71
200 SOUTH ASHLEY STR Cleanup Completion Date: -	200 SOUTH ASHLEY STR	S 1/4 - 1/2 (0.259 mi.)	R87	201
226 WEST LIBERTY Cleanup Completion Date: -	226 WEST LIBERTY	SSW 1/4 - 1/2 (0.303 mi.)	U112	248
BLANK SLATE CREAMERY Cleanup Completion Date: -	300 W. LIBERTY	SSW 1/4 - 1/2 (0.321 mi.)	U114	254
202 AND 212 SOUTH DI	202 AND 212 SOUTH DI	SE 1/4 - 1/2 (0.375 mi.)	AA140	314

EXECUTIVE SUMMARY

Cleanup Completion Date: -				
350 S. FIFTH AVENUE	350 S FIFTH AVENUE	SSE 1/4 - 1/2 (0.431 mi.)	AC145	321
Cleanup Completion Date: -				
Lower Elevation	Address	Direction / Distance	Map ID	Page
FORMER DPW YARD (AA)	721 N. MAIN STREET	NNE 1/4 - 1/2 (0.255 mi.)	Q85	198
Cleanup Completion Date: -				
800 NORTH MAIN STREE	800 NORTH MAIN STREE	NNE 1/4 - 1/2 (0.301 mi.)	W111	246
Cleanup Completion Date: -				

Local Lists of Hazardous waste / Contaminated Sites

MI INVENTORY: The Inventory of Facilities has three data sources: Facilities under Part 201, Environmental Remediation, of the Natural Resources and Environmental Protection Act, 1994 PA 451, as amended (NREPA) identified through state funded or private party response activities (Projects); Facilities under Part 213, Leaking Underground Storage Tanks of the NREPA; and Facilities identified through submittals of Baseline Environmental Assessments (BEA) submitted pursuant to Part 201 or Part 213 of the NREPA. The Part 201 Projects Inventory does not include all of the facilities that are subject to regulation under Part 201 because owners are not required to inform the Department of Environmental Quality (DEQ) about the facilities and can pursue cleanup independently. Facilities that are not known to DEQ are not on the Inventory, nor are locations with releases that resulted in low environmental impact. Part 213 facilities listed here may have more than one release; a list of releases for which corrective actions have been completed and list of releases for which corrective action has not been completed is located on the Leaking Underground Storage Tanks Site Search webpage. The DEQ may or may not have reviewed and concurred with the conclusion that the corrective actions described in a closure report meets criteria. A BEA is a document that new or prospective property owners/operations disclose to the DEQ identifying the property as a facility pursuant to Part 201 and Part 213. The Inventory of BEA Facilities overlaps in part with the Part 201 Projects facilities and Part 213 facilities. There may be more than one BEA for each facility.

A review of the MI INVENTORY list, as provided by EDR, and dated 10/16/2023 has revealed that there are 37 MI INVENTORY sites within approximately 0.5 miles of the target property.

<u>Equal/Higher Elevation</u>	<u>Address</u>	<u>Direction / Distance</u>	<u>Map ID</u>	<u>Page</u>
110 MILLER Facility ID: 81000680	110 MILLER AVENUE	S 0 - 1/8 (0.034 mi.)	A2	10
NRT (10000227) Facility ID: 81000707 Facility ID: 10000227	202 MILLER AVE	SSW 0 - 1/8 (0.046 mi.)	B6	14
206-210 MILLER AVENU Facility ID: 81000711	206-210 MILLER AVENU	SW 0 - 1/8 (0.050 mi.)	B10	24
121 EAST CATHERINE S Facility ID: 81000945	121 EAST CATHERINE S	SE 0 - 1/8 (0.091 mi.)	D23	58
DE LONG BBQ PIT Facility ID: 00040666	314 DETROIT ST	ESE 1/8 - 1/4 (0.153 mi.)	G52	124
303 NORTH 5TH STREET Facility ID: 81000937	303 N FIFTH STREET 3	ESE 1/8 - 1/4 (0.158 mi.)	G53	131
204 W HURON Facility ID: 81000710	204 W HURON	SSW 1/8 - 1/4 (0.184 mi.)	L58	144
125 SOUTH MAIN STREE	125 SOUTH MAIN	SSE 1/8 - 1/4 (0.202 mi.)	N68	164

EXECUTIVE SUMMARY

Facility ID: 81000935				
101 EAST WASHINGTON	101 EAST WASHINGTON	SSE 1/8 - 1/4 (0.241 mi.)	N78	184
Facility ID: 81000936				
521, 525 & 529 DETRO	521, 525 & 529 DETRO	ENE 1/8 - 1/4 (0.248 mi.)	P81	190
Facility ID: 81000910				
200 S ASHLEY	200 S ASHLEY	S 1/4 - 1/2 (0.259 mi.)	R89	207
Facility ID: 81000705				
544 DETROIT REDEVELO	544 DETROIT STREET	ENE 1/4 - 1/2 (0.286 mi.)	P99	221
Facility ID: 81000590				
PARKS & RECREATION B	415 W WASHINGTON ST	SSW 1/4 - 1/2 (0.296 mi.)	T104	230
Facility ID: 00008428				
300 WEST LIBERTY STR	300 WEST LIBERTY STR	SSW 1/4 - 1/2 (0.321 mi.)	U113	253
Facility ID: 81000633				
LIBERTY STREET	221 W LIBERTY ST	SSW 1/4 - 1/2 (0.331 mi.)	X118	272
Facility ID: 81000724				
815 WILDT ST	815 WILDT ST.	N 1/4 - 1/2 (0.347 mi.)	127	294
Facility ID: 81000560				
314 SOUTH FOURTH STR	314 SOUTH FOURTH AVE	SSE 1/4 - 1/2 (0.358 mi.)	129	297
Facility ID: 81000594				
202 S DIVISION	202 S DIVISION	SE 1/4 - 1/2 (0.366 mi.)	AA133	302
Facility ID: 81000708				
202 & 212 S DIVISION	202 & 212 S DIVISION	SE 1/4 - 1/2 (0.367 mi.)	AA136	310
Facility ID: 81000706				
401 & 411 E WASHINGT	401 & 411 EAST WASHI	SE 1/4 - 1/2 (0.370 mi.)	AB139	313
Facility ID: 81000783				
411 EAST WASHINGTON	411 EAST WASHINGTON	SE 1/4 - 1/2 (0.383 mi.)	AB142	316
Facility ID: 81000655				
350 SOUTH FIFTH AVEN	350 SOUTH 5TH AVENUE	SSE 1/4 - 1/2 (0.431 mi.)	AC144	320
Facility ID: 81000600				
EATON CORPORATION -	315 SOUTH FIRST ST	S 1/4 - 1/2 (0.439 mi.)	AF155	366
Facility ID: 81000540				
FORMER MAX GOLDMAN T	212 S STATE ST	SE 1/4 - 1/2 (0.497 mi.)	AG161	375
Facility ID: 00038476				
H & K CAMPUS PROPERT	212 - 216 SOUTH STAT	SE 1/4 - 1/2 (0.497 mi.)	AG166	387
Facility ID: 81000543				
Lower Elevation	Address	Direction / Distance	Map ID	Page
DALE KRULL CONST	221 FELCH ST	NNW 0 - 1/8 (0.124 mi.)	F25	61
Facility ID: 81000723				
391 AND 401 MILLER R	391 AND 401 MILLER R	WSW 1/8 - 1/4 (0.130 mi.)	H31	78
Facility ID: 81000776				
BILL MUNCYS SERVICE	423 MILLER AVE	WSW 1/8 - 1/4 (0.149 mi.)	H42	98
Facility ID: 00037093				
626 - 724 NORTH MAIN	626 - 724 NORTH MAIN	NNE 1/8 - 1/4 (0.194 mi.)	M66	160
Facility ID: 81000816				
CITY GARAGE	721 N MAIN ST	NNE 1/4 - 1/2 (0.255 mi.)	Q83	191

EXECUTIVE SUMMARY

Facility ID: 81000632					
396-424 W. WASHINGTON	396-424 W. WASHINGTON	SW 1/4 - 1/2 (0.287 mi.)	T100	222	
Facility ID: 81000555					
MELVIN & BETTY LEWIS	800 N MAIN ST	NNE 1/4 - 1/2 (0.301 mi.)	W109	245	
Facility ID: 00041930					
305 S MAIN	325 EAST SUMMIT STRE	NE 1/4 - 1/2 (0.339 mi.)	Z122	281	
Facility ID: 81000756					
Facility ID: 81000765					
MICH CON - BEAKES ST	320 340 DEPOT STREET	NE 1/4 - 1/2 (0.346 mi.)	Z126	290	
Facility ID: 81000024					
ALLEN CREEK DRAIN	912 N MAIN ST	NNE 1/4 - 1/2 (0.360 mi.)	131	300	
Facility ID: 81000094					
BROADWAY	841 BROADWAY ST	NE 1/4 - 1/2 (0.436 mi.)	AD147	333	
Facility ID: 00013224					
COUNTY OF WASHTENAW	841 BROADWAY ST	NE 1/4 - 1/2 (0.436 mi.)	AD150	349	
Facility ID: 81000025					

MI PART 201: A Part 201 Listed site is a location that has been evaluated and scored by the DEQ using the Part 201 scoring model. The location is or includes a "facility" as defined by Part 201, where there has been a release of a hazardous substance(s) in excess of the Part 201 residential criteria, and/or where corrective actions have not been completed under Part 201 to meet the applicable cleanup criteria for unrestricted residential use. The Part 201 List does not include all of the sites of contamination that are subject to regulation under Part 201 because owners are not required to inform the DEQ about the sites and can pursue cleanup independently. Sites of environmental contamination that are not known to DEQ are not on the list, nor are sites with releases that resulted in low environmental impact.

A review of the MI PART 201 list, as provided by EDR, and dated 02/09/2024 has revealed that there are 59 MI PART 201 sites within approximately 1 mile of the target property.

<u>Equal/Higher Elevation</u>	<u>Address</u>	<u>Direction / Distance</u>	<u>Map ID</u>	<u>Page</u>
110 MILLER Facility ID: 81000680	110 MILLER AVENUE	S 0 - 1/8 (0.034 mi.)	A2	10
NRT (10000227) Facility ID: 81000707	202 MILLER AVE	SSW 0 - 1/8 (0.046 mi.)	B6	14
206-210 MILLER AVENU Facility ID: 81000711	206-210 MILLER AVENU	SW 0 - 1/8 (0.050 mi.)	B10	24
121 EAST CATHERINE S Facility ID: 81000945	121 EAST CATHERINE S	SE 0 - 1/8 (0.091 mi.)	D23	58
303 NORTH 5TH STREET Facility ID: 81000937	303 N FIFTH STREET 3	ESE 1/8 - 1/4 (0.158 mi.)	G53	131
204 W HURON Facility ID: 81000710	204 W HURON	SSW 1/8 - 1/4 (0.184 mi.)	L58	144
125 SOUTH MAIN STREE Facility ID: 81000935	125 SOUTH MAIN	SSE 1/8 - 1/4 (0.202 mi.)	N68	164
101 EAST WASHINGTON Facility ID: 81000936	101 EAST WASHINGTON	SSE 1/8 - 1/4 (0.241 mi.)	N78	184
521, 525 & 529 DETRO	521, 525 & 529 DETRO	ENE 1/8 - 1/4 (0.248 mi.)	P81	190

EXECUTIVE SUMMARY

Facility ID: 81000910				
200 S ASHLEY	200 S ASHLEY	S 1/4 - 1/2 (0.259 mi.)	R91	209
Facility ID: 81000705				
544 DETROIT REDEVELO	544 DETROIT STREET	ENE 1/4 - 1/2 (0.286 mi.)	P99	221
Facility ID: 81000590				
300 WEST LIBERTY STR	300 WEST LIBERTY STR	SSW 1/4 - 1/2 (0.321 mi.)	U113	253
Facility ID: 81000633				
LIBERTY STREET	221 W LIBERTY ST	SSW 1/4 - 1/2 (0.331 mi.)	X118	272
Facility ID: 81000724				
815 WILDT ST	815 WILDT ST.	N 1/4 - 1/2 (0.347 mi.)	127	294
Facility Status: Evaluation conducted				
Facility ID: 81000560				
314 SOUTH FOURTH STR	314 SOUTH FOURTH AVE	SSE 1/4 - 1/2 (0.358 mi.)	129	297
Facility ID: 81000594				
202 S DIVISION	202 S DIVISION	SE 1/4 - 1/2 (0.366 mi.)	AA134	305
Facility ID: 81000708				
401 & 411 E WASHINGT	401 & 411 EAST WASHI	SE 1/4 - 1/2 (0.370 mi.)	AB139	313
Facility ID: 81000783				
411 EAST WASHINGTON	411 EAST WASHINGTON	SE 1/4 - 1/2 (0.383 mi.)	AB142	316
Facility ID: 81000655				
350 SOUTH FIFTH AVEN	350 SOUTH 5TH AVENUE	SSE 1/4 - 1/2 (0.431 mi.)	AC144	320
Facility ID: 81000600				
EATON CORPORATION	315 SOUTH FIRST STRE	S 1/4 - 1/2 (0.439 mi.)	AF156	370
Facility Status: Interim Response conducted				
Facility ID: 81000540				
EATON CORPORATION -	315 SOUTH 1ST STREET	S 1/4 - 1/2 (0.439 mi.)	AF157	371
Facility ID: 81000540				
H & K CAMPUS PROPERT	212 - 216 SOUTH STAT	SE 1/4 - 1/2 (0.497 mi.)	AG166	387
Facility Status: Evaluation conducted				
Facility ID: 81000543				
ARGUS BUILDINGS	400 4TH STREET	SSW 1/2 - 1 (0.520 mi.)	AH167	389
Facility ID: 81000885				
U OF M ARGUS BUILDIN	400 FOURTH ST	SSW 1/2 - 1 (0.520 mi.)	AH168	389
Facility Status: See Leaking Underground Storage Tank Site Database				
Facility ID: 81000105				
507-511 S. ASHLEY	507-511 S. ASHLEY	S 1/2 - 1 (0.564 mi.)	AI169	390
Facility ID: 81000793				
A & L PARTS INC	521 S ASHLEY ST	S 1/2 - 1 (0.593 mi.)	AI172	397
Facility ID: 81000800				
RESIDENTIAL	1010 CATHERINE	E 1/2 - 1 (0.653 mi.)	AK176	406
Facility ID: 81000671				
551 S. 4TH AVENUE	551 S. 4TH AVENUE	S 1/2 - 1 (0.668 mi.)	178	409
Facility ID: 81000608				
552 - 564 S MAIN ST	552 - 564 S MAIN ST	S 1/2 - 1 (0.670 mi.)	179	411
Facility ID: 81000807				
215 GLEN AVE	215 GLEN AVE	E 1/2 - 1 (0.679 mi.)	AK180	412
Facility ID: 81000718				
FOX TENT & AWNING CO	618 S. MAIN STREET	S 1/2 - 1 (0.749 mi.)	AM183	434

EXECUTIVE SUMMARY

Facility ID: 81000588				
637 S. MAIN STREET	637 S. MAIN STREET	S 1/2 - 1 (0.767 mi.)	AM185	436
Facility ID: 81000607				
STATE OF MICHIGAN EG	630 S ASHLEY ST	S 1/2 - 1 (0.769 mi.)	AM186	438
Facility Status: Interim Response in progress				
Facility ID: 81000005				
VACANT COMMERCIAL PR	1500 JACKSON AVE.	W 1/2 - 1 (0.887 mi.)	194	493
Facility ID: 81000934				
1213 SOUTH UNIVERSIT	1209-1213 SOUTH UNIV	SE 1/2 - 1 (0.984 mi.)	AP196	495
Facility ID: 81000615				
1215 SOUTH UNIVERSTI	1215 SOUTH UNIVERSTI	SE 1/2 - 1 (0.989 mi.)	AP197	497
Facility ID: 81000685				
Lower Elevation	Address	Direction / Distance	Map ID	Page
DALE KRULL CONST	221 FELCH ST	NNW 0 - 1/8 (0.124 mi.)	F25	61
Facility ID: 81000723				
391 AND 401 MILLER R	391 AND 401 MILLER R	WSW 1/8 - 1/4 (0.130 mi.)	H31	78
Facility ID: 81000776				
626 - 724 NORTH MAIN	626 - 724 NORTH MAIN	NNE 1/8 - 1/4 (0.194 mi.)	M66	160
Facility ID: 81000816				
CITY GARAGE	721 N MAIN ST	NNE 1/4 - 1/2 (0.255 mi.)	Q83	191
Facility ID: 81000632				
396-424 W. WASHINGTO	396-424 W. WASHINGTO	SW 1/4 - 1/2 (0.287 mi.)	T100	222
Facility Status: Evaluation conducted				
Facility ID: 81000555				
MICH CON BEAKES ST	BEAKES & SUMMIT STS	NE 1/4 - 1/2 (0.339 mi.)	Z121	275
Facility Status: Interim Response in progress				
Facility ID: 81000024				
305 S MAIN	325 EAST SUMMIT STRE	NE 1/4 - 1/2 (0.339 mi.)	Z122	281
Facility ID: 81000756				
Facility ID: 81000765				
MICH CON - BEAKES ST	320 340 DEPOT STREET	NE 1/4 - 1/2 (0.346 mi.)	Z126	290
Facility ID: 81000024				
ALLEN CREEK DRAIN	912 N MAIN ST	NNE 1/4 - 1/2 (0.360 mi.)	131	300
Facility Status: Interim Response in progress				
Facility ID: 81000094				
COUNTY OF WASHTENAW	841 BROADWAY ST	NE 1/4 - 1/2 (0.436 mi.)	AD150	349
Facility Status: Interim Response in progress				
Facility ID: 81000025				
ANN ARBOR SERVICE CE	982 BROADWAY ST	ENE 1/2 - 1 (0.582 mi.)	170	391
Facility ID: 81000617				
COMMERCIAL PROPERTY	990 BROADWAY ST	ENE 1/2 - 1 (0.585 mi.)	171	395
Facility ID: 81000854				
1012 PONTIAC TRAIL	1012 PONTIAC TRAIL	NE 1/2 - 1 (0.627 mi.)	AJ173	401
Facility ID: 81000674				
1025 & 1027 BROADWAY	1025 BROADWAY	NE 1/2 - 1 (0.634 mi.)	AJ174	403
Facility ID: 81000941				
1031 BROADWAY	1031 BROADWAY	NE 1/2 - 1 (0.644 mi.)	AJ175	404

EXECUTIVE SUMMARY

Facility ID: 81000912				
LANSKY SCRAPYARD	1100 N MAIN ST	N 1/2 - 1 (0.656 mi.)	177	408
Facility Status: Interim Response in progress				
Facility ID: 8100093				
BROADWAY COIN LAUNDR	1120 BROADWAY STREET	ENE 1/2 - 1 (0.706 mi.)	181	413
Facility Status: Evaluation conducted				
Facility ID: 81000497				
999 MAIDEN LANE	999 MAIDEN LANE	ENE 1/2 - 1 (0.739 mi.)	AL182	432
Facility ID: 81000856				
MEDICAL CENTER COURT	1005 MAIDEN LANE	ENE 1/2 - 1 (0.758 mi.)	AL184	435
Facility ID: 81000621				
MBAF LLC	1254 N MAIN ST	N 1/2 - 1 (0.818 mi.)	AN189	450
Facility ID: 81000547				
1254 N. MAIN/ LOTUS	1254 NORTH MAIN STRE	N 1/2 - 1 (0.818 mi.)	AN190	488
Facility Status: Evaluation conducted				
Facility ID: 81000547				
ISLAND DRIVE APARTME	1099 MAIDEN LANE	ENE 1/2 - 1 (0.850 mi.)	191	489
Facility ID: 81000917				
1327 JONES DR	1327 JONES DR	NE 1/2 - 1 (0.945 mi.)	195	494
Facility ID: 81000691				

MI DEL PART 201: A deleted site has been removed from the Part 201 List because information known to the DEQ at the time of the evaluation does not support inclusion on the Part 201 List. This designation is often applied to sites where changes in cleanup criteria resulted in a determination that the site no longer exceeds any applicable cleanup criterion. A delisted site has been removed from the Part 201 List because response actions have reduced the levels of contaminants to concentrations which meet or are below the criteria for unrestricted residential use.

A review of the MI DEL PART 201 list, as provided by EDR, and dated 08/01/2013 has revealed that there is 1 MI DEL PART 201 site within approximately 1 mile of the target property.

<u>Equal/Higher Elevation</u>	<u>Address</u>	<u>Direction / Distance</u>	<u>Map ID</u>	<u>Page</u>
MONTGOMERY PUMPING S	432 MONTGOMERY AVE	WSW 1/2 - 1 (0.869 mi.)	AO192	490
Facility Id: 81000314				

Other Ascertainable Records

RCRA NonGen / NLR: RCRAInfo is EPA's comprehensive information system, providing access to data supporting the Resource Conservation and Recovery Act (RCRA) of 1976 and the Hazardous and Solid Waste Amendments (HSWA) of 1984. The database includes selective information on sites which generate, transport, store, treat and/or dispose of hazardous waste as defined by the Resource Conservation and Recovery Act (RCRA). Non-Generators do not presently generate hazardous waste.

A review of the RCRA NonGen / NLR list, as provided by EDR, and dated 12/04/2023 has revealed that there are 11 RCRA NonGen / NLR sites within approximately 0.25 miles of the target property.

<u>Equal/Higher Elevation</u>	<u>Address</u>	<u>Direction / Distance</u>	<u>Map ID</u>	<u>Page</u>
AMOCO OIL CO	300 N MAIN ST	SE 0 - 1/8 (0.063 mi.)	D20	43

EXECUTIVE SUMMARY

EPA ID:: MID985607571				
303 DETROIT STREET L EPA ID:: MIK975345401	303 DETROIT ST	ESE 0 - 1/8 (0.125 mi.)	G29	69
CITY OF ANN ARBOR EPA ID:: MID985652627	111 N MAIN ST	S 1/8 - 1/4 (0.151 mi.)	44	103
THERMO ANALYTICAL EN EPA ID:: MID981961550	117 N 1ST ST	SW 1/8 - 1/4 (0.153 mi.)	J46	113
M A V DEVELOPMENT CO EPA ID:: MIK219723194	314 DETROIT ST	ESE 1/8 - 1/4 (0.153 mi.)	G50	120
MI DEPT/MILITARY & V EPA ID:: MID982606642	223 E ANN ST	SE 1/8 - 1/4 (0.161 mi.)	K54	133
FIRST MARTIN CORPORA EPA ID:: MIK136675556	120 W HURON ST	S 1/8 - 1/4 (0.170 mi.)	I57	141
RO AN REALITY CO EPA ID:: MID985661651	208 W HURON ST	SSW 1/8 - 1/4 (0.185 mi.)	L61	150
COUNTY OF WASHTENAW EPA ID:: MIP200001376	110 N 4TH AVE	SE 1/8 - 1/4 (0.186 mi.)	K65	158
2020 COMMUNICATIONS EPA ID:: MIK738994573	106 N 4TH AVE	SSE 1/8 - 1/4 (0.195 mi.)	K67	161
WEST WASHINGTON STRE EPA ID:: MIR000006551	112 W WASHINGTON ST	S 1/8 - 1/4 (0.244 mi.)	N79	186

FUDS: The Listing includes locations of Formerly Used Defense Sites Properties where the US Army Corps Of Engineers is actively working or will take necessary cleanup actions.

A review of the FUDS list, as provided by EDR, and dated 09/28/2023 has revealed that there is 1 FUDS site within approximately 1 mile of the target property.

<u>Equal/Higher Elevation</u>	<u>Address</u>	<u>Direction / Distance</u>	<u>Map ID</u>	<u>Page</u>
UNIVERSITY OF MICHIG		SE 1/2 - 1 (0.803 mi.)	188	450

MINES MRDS: Mineral Resources Data System

A review of the MINES MRDS list, as provided by EDR, and dated 08/23/2022 has revealed that there is 1 MINES MRDS site within approximately 0.25 miles of the target property.

<u>Equal/Higher Elevation</u>	<u>Address</u>	<u>Direction / Distance</u>	<u>Map ID</u>	<u>Page</u>
ERVIN INDUS INC--ANN		SE 1/8 - 1/4 (0.245 mi.)	O80	189

MI BEA: A BEA is a document that new or prospective property owners/operations disclose to the DEQ identifying the property as a facility pursuant to Part 201 and Part 213. The Inventory of BEA Facilities overlaps in part with the Part 201 Projects facilities and Part 213 facilities. There may be more than one BEA for each facility.

A review of the MI BEA list, as provided by EDR, and dated 11/07/2023 has revealed that there are 58

EXECUTIVE SUMMARY

MI BEA sites within approximately 0.5 miles of the target property.

<u>Equal/Higher Elevation</u>	<u>Address</u>	<u>Direction / Distance</u>	<u>Map ID</u>	<u>Page</u>
110 MILLER	110 MILLER AVENUE	S 0 - 1/8 (0.034 mi.)	A2	10
110 MILLER	110 MILLER	S 0 - 1/8 (0.034 mi.)	A3	12
Not reported	110 MILLER	S 0 - 1/8 (0.034 mi.)	A4	13
NRT (1000227)	202 MILLER AVE	SSW 0 - 1/8 (0.046 mi.)	B6	14
206-210 MILLER AVENU	206-210 MILLER AVENU	SW 0 - 1/8 (0.050 mi.)	B10	24
206 210 MILLER AVENU	206 210 MILLER AVENU	SW 0 - 1/8 (0.050 mi.)	B11	25
206 210 MILLER AVENU	206 210 MILLER AVENU	SW 0 - 1/8 (0.055 mi.)	B12	26
UNIVERSITY FUEL MART	300 N MAIN ST	SE 0 - 1/8 (0.063 mi.)	D17	35
Not reported	300 N MAIN	SE 0 - 1/8 (0.063 mi.)	D19	42
DE LONG BBQ PIT	314 DETROIT ST	ESE 1/8 - 1/4 (0.153 mi.)	G52	124
303 NORTH 5TH STREET	303 N FIFTH STREET 3	ESE 1/8 - 1/4 (0.158 mi.)	G53	131
204 W HURON	204 W HURON	SSW 1/8 - 1/4 (0.184 mi.)	L58	144
Not reported	204 W HURON	SSW 1/8 - 1/4 (0.184 mi.)	L59	146
125 SOUTH MAIN STREE	125 SOUTH MAIN	SSE 1/8 - 1/4 (0.202 mi.)	N68	164
101 EAST WASHINGTON	101 EAST WASHINGTON	SSE 1/8 - 1/4 (0.241 mi.)	N78	184
200 S ASHLEY	200 S ASHLEY	S 1/4 - 1/2 (0.259 mi.)	R89	207
BUDGET RENT A CAR	200 S ASHLEY ST	S 1/4 - 1/2 (0.259 mi.)	R90	208
544 DETROIT REDEVELO	544 DETROIT STREET	ENE 1/4 - 1/2 (0.286 mi.)	P99	221
300 WEST LIBERTY STR	300 WEST LIBERTY STR	SSW 1/4 - 1/2 (0.321 mi.)	U113	253
221 W LIBERTY ST	221 W LIBERTY ST	SSW 1/4 - 1/2 (0.331 mi.)	X116	270
Not reported	221 W LIBERTY ST	SSW 1/4 - 1/2 (0.331 mi.)	X117	271
LIBERTY STREET	221 W LIBERTY ST	SSW 1/4 - 1/2 (0.331 mi.)	X118	272
815 WILDT ST	815 WILDT ST.	N 1/4 - 1/2 (0.347 mi.)	127	294
314 SOUTH FOURTH STR	314 SOUTH FOURTH AVE	SSE 1/4 - 1/2 (0.358 mi.)	129	297
202 S DIVISION	202 S DIVISION	SE 1/4 - 1/2 (0.366 mi.)	AA133	302
CAMPUS AUTO	202 S DIVISION ST	SE 1/4 - 1/2 (0.366 mi.)	AA135	306
202 & 212 S DIVISION	202 & 212 S DIVISION	SE 1/4 - 1/2 (0.367 mi.)	AA136	310
Not reported	401 & 411 E WASHINGT	SE 1/4 - 1/2 (0.369 mi.)	AB137	311
401 & 411 E WASHINGT	401 & 411 E WASHINGT	SE 1/4 - 1/2 (0.369 mi.)	AB138	312
401 & 411 E WASHINGT	401 & 411 EAST WASHI	SE 1/4 - 1/2 (0.370 mi.)	AB139	313
411 EAST WASHINGTON	411 EAST WASHINGTON	SE 1/4 - 1/2 (0.383 mi.)	AB142	316
350 SOUTH FIFTH AVEN	350 SOUTH 5TH AVENUE	SSE 1/4 - 1/2 (0.431 mi.)	AC143	318
350 SOUTH FIFTH AVEN	350 SOUTH FIFTH AVEN	SSE 1/4 - 1/2 (0.431 mi.)	AC146	331
Not reported	402 S MAIN	S 1/4 - 1/2 (0.438 mi.)	AE151	351
MAIN STREET CONVENIE	402 S MAIN ST	S 1/4 - 1/2 (0.438 mi.)	AE152	351
EATON CORPORATION -	315 SOUTH FIRST ST	S 1/4 - 1/2 (0.439 mi.)	AF155	366
EATON CORP - ANN ARB	315 S FIRST & 311 S	S 1/4 - 1/2 (0.439 mi.)	AF158	371
212 - 216 SOUTH STAT	212 - 216 SOUTH STAT	SE 1/4 - 1/2 (0.497 mi.)	AG163	385
212 -216 S STATE ST	212 -216 S STATE ST	SE 1/4 - 1/2 (0.497 mi.)	AG164	385
Not reported	212 -216 S STATE ST	SE 1/4 - 1/2 (0.497 mi.)	AG165	386
H & K CAMPUS PROPERT	212 - 216 SOUTH STAT	SE 1/4 - 1/2 (0.497 mi.)	AG166	387
<u>Lower Elevation</u>	<u>Address</u>	<u>Direction / Distance</u>	<u>Map ID</u>	<u>Page</u>
DALE KRULL CONST	221 FELCH ST	NNW 0 - 1/8 (0.124 mi.)	F25	61
391 AND 401 MILLER R	391 AND 401 MILLER R	WSW 1/8 - 1/4 (0.130 mi.)	H31	78
Not reported	391 AND 401 MILLER R	WSW 1/8 - 1/4 (0.130 mi.)	H32	79
C.B DEVELOPMENT	220 FELCH ST	NNW 1/8 - 1/4 (0.147 mi.)	F36	86
Not reported	220 FELCH STREET	NNW 1/8 - 1/4 (0.147 mi.)	F39	96
ANN ARBOR ART CTR (F	220 FELCH	NNW 1/8 - 1/4 (0.147 mi.)	F40	97
626 - 724 NORTH MAIN	626 - 724 NORTH MAIN	NNE 1/8 - 1/4 (0.194 mi.)	M66	160
700 NORTH MAIN STREE	700 NORTH MAIN STREE	NNE 1/8 - 1/4 (0.217 mi.)	M70	168
Not reported	626 - 724 N MAIN	NNE 1/4 - 1/2 (0.262 mi.)	Q95	216
396-424 W. WASHINGTO	396-424 W. WASHINGTO	SW 1/4 - 1/2 (0.287 mi.)	T100	222
MICH CON BEAKES ST	BEAKES & SUMMIT STS	NE 1/4 - 1/2 (0.339 mi.)	Z121	275

EXECUTIVE SUMMARY

<u>Lower Elevation</u>	<u>Address</u>	<u>Direction / Distance</u>	<u>Map ID</u>	<u>Page</u>
305 S MAIN	325 EAST SUMMIT STRE	NE 1/4 - 1/2 (0.339 mi.)	Z122	281
305 S MAIN	305 S MAIN	NE 1/4 - 1/2 (0.339 mi.)	Z123	285
MICH CON - BEAKES ST	320 340 DEPOT STREET	NE 1/4 - 1/2 (0.346 mi.)	Z126	290
MICH CON BEAKES ST	340 DEPOT ST	NE 1/4 - 1/2 (0.350 mi.)	Z128	296
Not reported	320/340 DEPOT ST	NE 1/4 - 1/2 (0.359 mi.)	Z130	300
BROADWAY	841 BROADWAY ST	NE 1/4 - 1/2 (0.436 mi.)	AD149	348

MI DRYCLEANERS: A listing of drycleaning facilities in Michigan.

A review of the MI DRYCLEANERS list, as provided by EDR, and dated 04/12/2023 has revealed that there is 1 MI DRYCLEANERS site within approximately 0.25 miles of the target property.

<u>Equal/Higher Elevation</u>	<u>Address</u>	<u>Direction / Distance</u>	<u>Map ID</u>	<u>Page</u>
EUREKA CLEANERS Establishment#: 8100037	308 N MAIN ST	SE 0 - 1/8 (0.060 mi.)	D13	27

RI MANIFEST: Hazardous waste manifest information

A review of the RI MANIFEST list, as provided by EDR, and dated 12/31/2020 has revealed that there is 1 RI MANIFEST site within approximately 0.25 miles of the target property.

<u>Equal/Higher Elevation</u>	<u>Address</u>	<u>Direction / Distance</u>	<u>Map ID</u>	<u>Page</u>
JNJ CLEANERS EPA Id: MID981775273 Manifest Document Number: 002627196SKS	308 N MAIN ST	SE 0 - 1/8 (0.060 mi.)	D14	27

UST FINDER: EPA developed UST Finder, a web map application containing a comprehensive, state-sourced national map of underground storage tank (UST) and leaking UST (LUST) data. It provides the attributes and locations of active and closed USTs, UST facilities, and LUST sites from states and from Tribal lands and US territories. UST Finder contains information about proximity of UST facilities and LUST sites to: surface and groundwater public drinking water protection areas; estimated number of private domestic wells and number of people living nearby; and flooding and wildfires.

A review of the UST FINDER list, as provided by EDR, and dated 06/08/2023 has revealed that there are 11 UST FINDER sites within approximately 0.25 miles of the target property.

<u>Equal/Higher Elevation</u>	<u>Address</u>	<u>Direction / Distance</u>	<u>Map ID</u>	<u>Page</u>
BEAKES STREET SERVIC	101 BEAKES ST	NE 0 - 1/8 (0.048 mi.)	C9	21
UNIVERSITY FUEL MART	300 N MAIN ST	SE 0 - 1/8 (0.063 mi.)	D21	47
WCP INVESTMENTS PART	117 N 1ST ST	SW 1/8 - 1/4 (0.153 mi.)	J48	118
DE LONG BBQ PIT	314 DETROIT ST	ESE 1/8 - 1/4 (0.153 mi.)	G51	122
RO-AN REALTY CO	218 W HURON ST	SSW 1/8 - 1/4 (0.166 mi.)	I56	140
ASHLEY TERRANCE DEVE	208 W HURON ST	SSW 1/8 - 1/4 (0.185 mi.)	L63	154
CITY OF ANN ARBOR	100 N 5TH AVE	SE 1/8 - 1/4 (0.229 mi.)	O74	174
ANN ARBOR FIRE DEPT	111 N 5TH AVE	SE 1/8 - 1/4 (0.234 mi.)	O75	175
<u>Lower Elevation</u>	<u>Address</u>	<u>Direction / Distance</u>	<u>Map ID</u>	<u>Page</u>
DALE KRULL CONST	221 FELCH ST	NNW 0 - 1/8 (0.124 mi.)	F26	65
C.B DEVELOPMENT	220 FELCH ST	NNW 1/8 - 1/4 (0.147 mi.)	F35	84

EXECUTIVE SUMMARY

<u>Lower Elevation</u>	<u>Address</u>	<u>Direction / Distance</u>	<u>Map ID</u>	<u>Page</u>
BILL MUNCYS SERVICE	423 MILLER AVE	WSW 1/8 - 1/4 (0.149 mi.)	H43	101

UST FINDER RELEASE: US EPA's UST Finder data is a national composite of leaking underground storage tanks. This data contains information about, and locations of, leaking underground storage tanks. Data was collected from state sources and standardized into a national profile by EPA's Office of Underground Storage Tanks, Office of Research and Development, and the Association of State and Territorial Solid Waste Management Officials.

A review of the UST FINDER RELEASE list, as provided by EDR, and dated 06/08/2023 has revealed that there are 28 UST FINDER RELEASE sites within approximately 0.5 miles of the target property.

<u>Equal/Higher Elevation</u>	<u>Address</u>	<u>Direction / Distance</u>	<u>Map ID</u>	<u>Page</u>
BEAKES STREET SERVIC	101 BEAKES ST	NE 0 - 1/8 (0.048 mi.)	C9	21
AMOCO STATION #5172	300 N MAIN ST	SE 0 - 1/8 (0.063 mi.)	D18	41
WCP INVESTMENTS PART	117 N FIRST ST	SW 1/8 - 1/4 (0.153 mi.)	J49	119
DE LONG BBQ PIT	314 DETROIT ST	ESE 1/8 - 1/4 (0.153 mi.)	G51	122
ASHLEY TERRANCE DEVE	208 WEST HURON STREE	SSW 1/8 - 1/4 (0.185 mi.)	L62	153
CITY HALL	100 NORTH 5TH AVENUE	SE 1/8 - 1/4 (0.229 mi.)	O72	171
ANN ARBOR FIRE STATI	111 N 5TH AVE	SE 1/8 - 1/4 (0.234 mi.)	O77	183
BUDGET RENT-A-CAR	200 S ASHLEY ST	S 1/4 - 1/2 (0.259 mi.)	R88	206
COMERICA BANK PROPER	300 E HURON ST	SE 1/4 - 1/2 (0.262 mi.)	O94	215
COMERICA BANK	312-314 E HURON	SE 1/4 - 1/2 (0.276 mi.)	S96	217
ANN ARBOR IMPLEMENT	210 S 1ST ST	SSW 1/4 - 1/2 (0.295 mi.)	U101	224
PARKS & RECREATION B	415 W WASHINGTON ST	SSW 1/4 - 1/2 (0.296 mi.)	T103	227
ARCURE MOTORS	617 DETROIT ST	ENE 1/4 - 1/2 (0.296 mi.)	V105	235
LIBERTY STREET	221 W LIBERTY	SSW 1/4 - 1/2 (0.331 mi.)	X115	269
ILLI'S SERVICE	401 W HURON ST	SE 1/4 - 1/2 (0.332 mi.)	Y120	275
MICHIGAN BELL TELEPH	324 E WASHINGTON STR	SE 1/4 - 1/2 (0.343 mi.)	AA124	285
CAMPUS AUTO RENTAL	202 S DIVISION ST	SE 1/4 - 1/2 (0.366 mi.)	AA132	301
AMOCO SS #5447	402 S MAIN ST	S 1/4 - 1/2 (0.438 mi.)	AE154	364
FORMER MAX GOLDMAN T	212-218 S STATE ST	SE 1/4 - 1/2 (0.497 mi.)	AG160	374
MAX GOLDMAN IRREVOCA	212-218 S STATE ST	SE 1/4 - 1/2 (0.497 mi.)	AG162	384

<u>Lower Elevation</u>	<u>Address</u>	<u>Direction / Distance</u>	<u>Map ID</u>	<u>Page</u>
SALINE CONSTRUCTION	221 FELCH ST	NNW 0 - 1/8 (0.124 mi.)	F28	68
SALINE CONSTRUCTION	220 FELCH ST	NNW 1/8 - 1/4 (0.147 mi.)	F34	83
C.B DEVELOPMENT	220 FELCH ST	NNW 1/8 - 1/4 (0.147 mi.)	F35	84
C B DEVELOPMENT	220 FELCH ST	NNW 1/8 - 1/4 (0.147 mi.)	F41	97
BILL MUNCYS SERVICE	423 MILLER AVE	WSW 1/8 - 1/4 (0.149 mi.)	H43	101
CITY OF ANN ARBOR GA	721 N MAIN ST	NNE 1/4 - 1/2 (0.255 mi.)	Q84	196
MELVIN & BETTY LEWIS	800 N MAIN ST	NNE 1/4 - 1/2 (0.301 mi.)	W107	239
MICH CON	841 BROADWAY ST	NE 1/4 - 1/2 (0.436 mi.)	AD148	345

EDR HIGH RISK HISTORICAL RECORDS

EDR Exclusive Records

EXECUTIVE SUMMARY

EDR MGP: The EDR Proprietary Manufactured Gas Plant Database includes records of coal gas plants (manufactured gas plants) compiled by EDR's researchers. Manufactured gas sites were used in the United States from the 1800's to 1950's to produce a gas that could be distributed and used as fuel. These plants used whale oil, rosin, coal, or a mixture of coal, oil, and water that also produced a significant amount of waste. Many of the byproducts of the gas production, such as coal tar (oily waste containing volatile and non-volatile chemicals), sludges, oils and other compounds are potentially hazardous to human health and the environment. The byproduct from this process was frequently disposed of directly at the plant site and can remain or spread slowly, serving as a continuous source of soil and groundwater contamination.

A review of the EDR MGP list, as provided by EDR, has revealed that there are 2 EDR MGP sites within approximately 1 mile of the target property.

<u>Lower Elevation</u>	<u>Address</u>	<u>Direction / Distance</u>	<u>Map ID</u>	<u>Page</u>
CITY GAS WORKS	BEAKES STREET	ENE 1/4 - 1/2 (0.381 mi.)	Z141	316
THE ANN ARBOR GAS CO	BROADWAY STREET	NE 1/4 - 1/2 (0.491 mi.)	159	374

EDR Hist Auto: EDR has searched selected national collections of business directories and has collected listings of potential gas station/filling station/service station sites that were available to EDR researchers. EDR's review was limited to those categories of sources that might, in EDR's opinion, include gas station/filling station/service station establishments. The categories reviewed included, but were not limited to gas, gas station, gasoline station, filling station, auto, automobile repair, auto service station, service station, etc. This database falls within a category of information EDR classifies as "High Risk Historical Records", or HRHR. EDR's HRHR effort presents unique and sometimes proprietary data about past sites and operations that typically create environmental concerns, but may not show up in current government records searches.

A review of the EDR Hist Auto list, as provided by EDR, has revealed that there are 2 EDR Hist Auto sites within approximately 0.125 miles of the target property.

<u>Equal/Higher Elevation</u>	<u>Address</u>	<u>Direction / Distance</u>	<u>Map ID</u>	<u>Page</u>
BILLYS MOBILE	101 BEAKES	NE 0 - 1/8 (0.048 mi.)	C8	21
UNIVERSITY FUEL MART	300 N MAIN ST	SE 0 - 1/8 (0.063 mi.)	D16	34

EDR Hist Cleaner: EDR has searched selected national collections of business directories and has collected listings of potential dry cleaner sites that were available to EDR researchers. EDR's review was limited to those categories of sources that might, in EDR's opinion, include dry cleaning establishments. The categories reviewed included, but were not limited to dry cleaners, cleaners, laundry, laundromat, cleaning/laundry, wash & dry etc. This database falls within a category of information EDR classifies as "High Risk Historical Records", or HRHR. EDR's HRHR effort presents unique and sometimes proprietary data about past sites and operations that typically create environmental concerns, but may not show up in current government records searches.

A review of the EDR Hist Cleaner list, as provided by EDR, has revealed that there is 1 EDR Hist Cleaner site within approximately 0.125 miles of the target property.


<u>Equal/Higher Elevation</u>	<u>Address</u>	<u>Direction / Distance</u>	<u>Map ID</u>	<u>Page</u>
EUREKA CLEANERS INC	308 N MAIN	SE 0 - 1/8 (0.060 mi.)	D15	33

EXECUTIVE SUMMARY

Due to poor or inadequate address information, the following sites were not mapped. Count: 9 records.

<u>Site Name</u>	<u>Database(s)</u>
STAEBLER ROAD GW CONTAM 2330, 2340 & 2344 DEXTER AVE	MI PART 201 MI INVENTORY, MI PART 201, MI BEA
202 & 212 S DIVISION 2336, 2360, 2368 ABBOTT & 2365 JAC	MI PART 201 MI INVENTORY, MI PART 201, MI BEA
W. KINGSLEY STREET 615/617 EAST UNIVERSITY AVE. & 612	MI PART 201 MI INVENTORY, MI PART 201, MI BEA
MICHIGAN CONSOLIDATED COAL PLT #2	SEMS-ARCHIVE
MICHIGAN CONSOLIDATED COAL PLT #1	SEMS-ARCHIVE
UNIVERSITY OF MICHIGAN LANDFILL #1	SEMS-ARCHIVE

OVERVIEW MAP - 7614445.2S

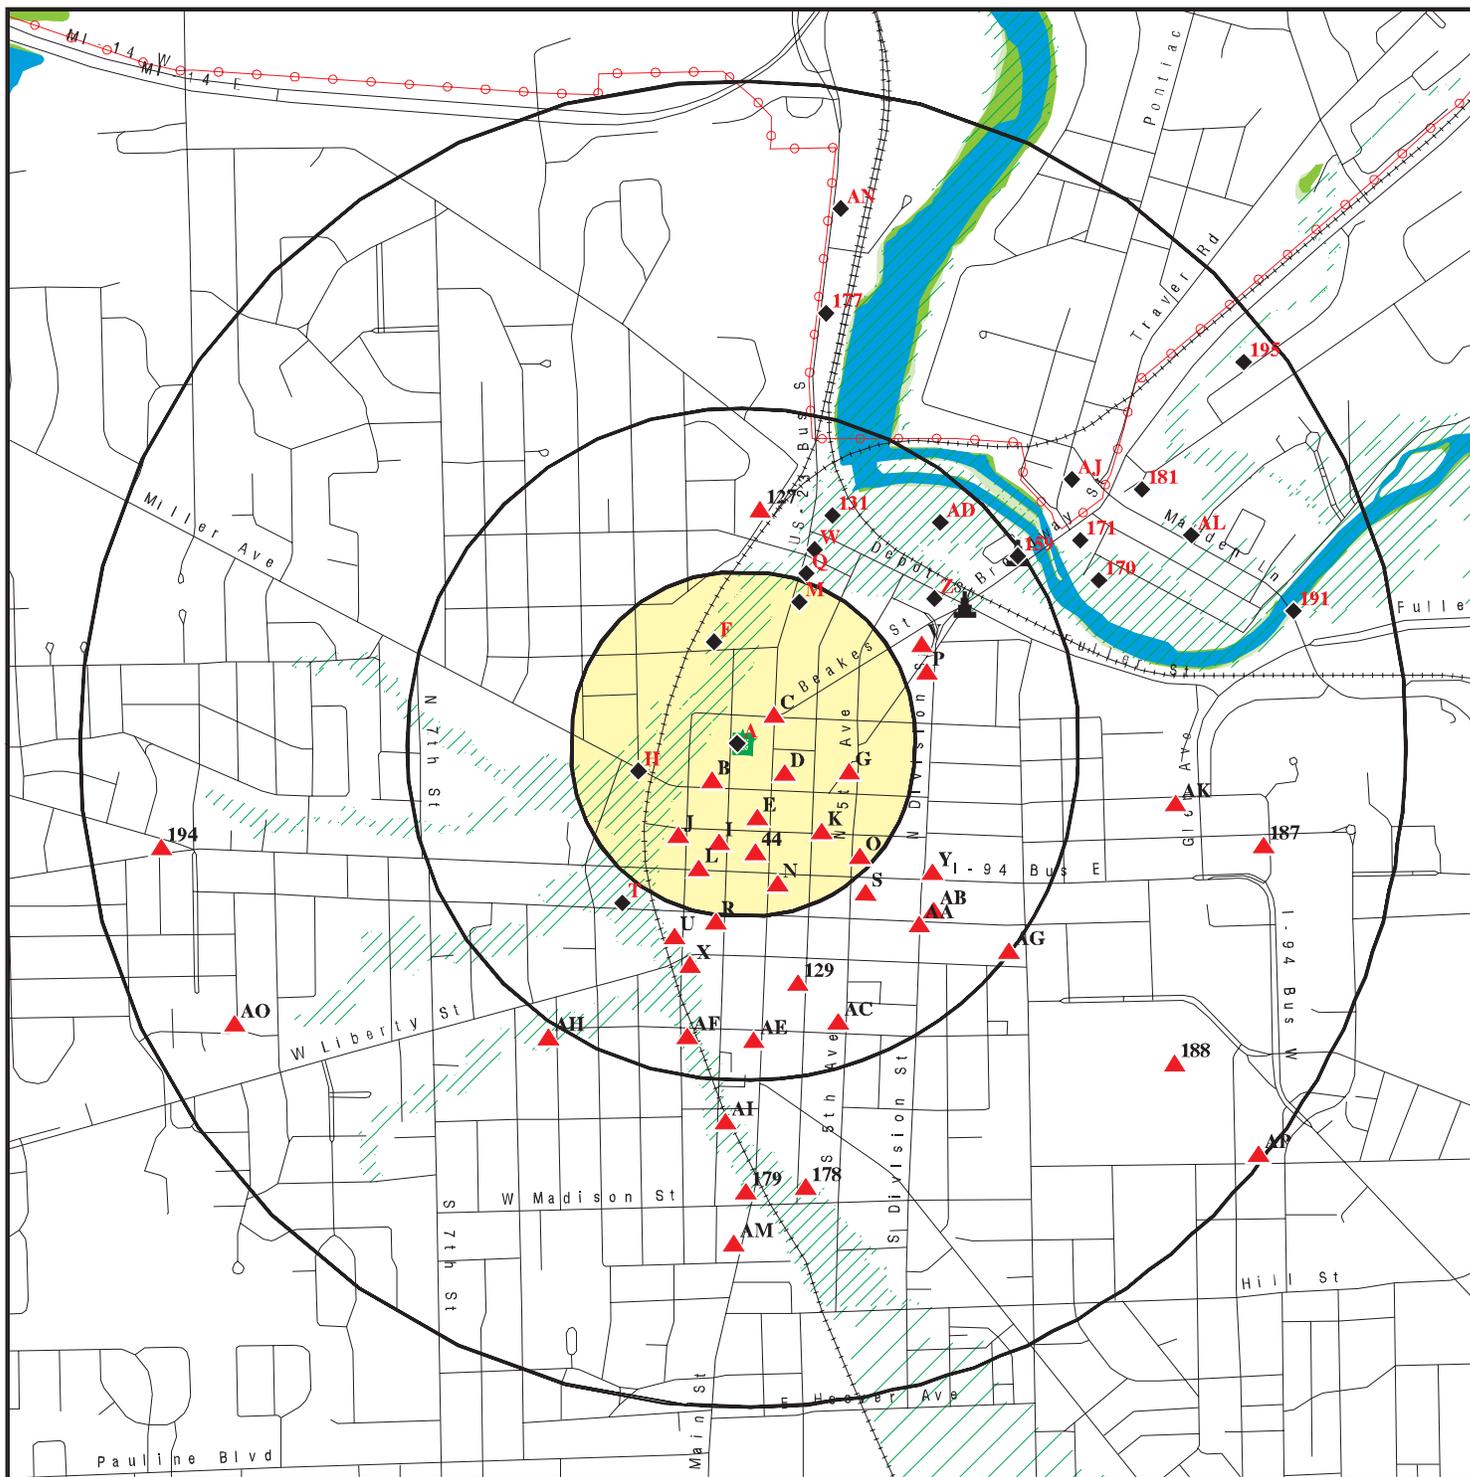

- Target Property
- Sites at elevations higher than or equal to the target property
- Sites at elevations lower than the target property
- Manufactured Gas Plants
- National Priority List Sites
- Dept. Defense Sites
- Indian Reservations BIA
- Power transmission lines
- Special Flood Hazard Area (1%)
- 0.2% Annual Chance Flood Hazard
- National Wetland Inventory
- State Wetlands

This report includes Interactive Map Layers to display and/or hide map information. The legend includes only those icons for the default map view.

SITE NAME: 404 N. Ashley
 ADDRESS: 404 N. Ashley
 Ann Arbor MI 48103
 LAT/LONG: 42.284278 / 83.749255

CLIENT: Environmental Consulting Solutions, LLC
 CONTACT: Julie Pratt
 INQUIRY #: 7614445.2s
 DATE: April 04, 2024 11:15 am

MAP FINDINGS SUMMARY

Database	Search Distance (Miles)	Target Property	< 1/8	1/8 - 1/4	1/4 - 1/2	1/2 - 1	> 1	Total Plotted
STANDARD ENVIRONMENTAL RECORDS								
<i>Lists of Federal NPL (Superfund) sites</i>								
NPL	1.000		0	0	0	0	NR	0
Proposed NPL	1.000		0	0	0	0	NR	0
NPL LIENS	1.000		0	0	0	0	NR	0
<i>Lists of Federal Delisted NPL sites</i>								
Delisted NPL	1.000		0	0	0	0	NR	0
<i>Lists of Federal sites subject to CERCLA removals and CERCLA orders</i>								
FEDERAL FACILITY	0.500		0	0	0	NR	NR	0
SEMS	0.500		0	0	0	NR	NR	0
<i>Lists of Federal CERCLA sites with NFRAP</i>								
SEMS-ARCHIVE	0.500		0	0	0	NR	NR	0
<i>Lists of Federal RCRA facilities undergoing Corrective Action</i>								
CORRACTS	1.000		0	0	0	0	NR	0
<i>Lists of Federal RCRA TSD facilities</i>								
RCRA-TSDF	0.500		0	0	0	NR	NR	0
<i>Lists of Federal RCRA generators</i>								
RCRA-LQG	0.250		0	0	NR	NR	NR	0
RCRA-SQG	0.250		0	1	NR	NR	NR	1
RCRA-VSQG	0.250		4	5	NR	NR	NR	9
<i>Federal institutional controls / engineering controls registries</i>								
LUCIS	0.500		0	0	0	NR	NR	0
US ENG CONTROLS	0.500		0	0	0	NR	NR	0
US INST CONTROLS	0.500		0	0	0	NR	NR	0
<i>Federal ERNS list</i>								
ERNS	TP		NR	NR	NR	NR	NR	0
<i>Lists of state- and tribal hazardous waste facilities</i>								
MI SHWS	1.000		0	0	0	0	NR	0
<i>Lists of state and tribal landfills and solid waste disposal facilities</i>								
MI SWF/LF	0.500		0	0	0	NR	NR	0
<i>Lists of state and tribal leaking storage tanks</i>								
MI LUST	0.500		4	8	17	NR	NR	29

MAP FINDINGS SUMMARY

Database	Search Distance (Miles)	Target Property	< 1/8	1/8 - 1/4	1/4 - 1/2	1/2 - 1	> 1	Total Plotted
INDIAN LUST	0.500		0	0	0	NR	NR	0
<i>Lists of state and tribal registered storage tanks</i>								
FEMA UST	0.250		0	0	NR	NR	NR	0
MI UST	0.250		4	8	NR	NR	NR	12
MI AST	1.000		0	0	2	3	NR	5
INDIAN UST	0.250		0	0	NR	NR	NR	0
<i>State and tribal institutional control / engineering control registries</i>								
MI AUL	0.500		0	3	1	NR	NR	4
<i>Lists of state and tribal voluntary cleanup sites</i>								
INDIAN VCP	0.500		0	0	0	NR	NR	0
<i>Lists of state and tribal brownfield sites</i>								
MI BROWNFIELDS	0.500		0	1	4	NR	NR	5
<u>ADDITIONAL ENVIRONMENTAL RECORDS</u>								
<i>Local Brownfield lists</i>								
US BROWNFIELDS	0.500		1	1	7	NR	NR	9
<i>Local Lists of Landfill / Solid Waste Disposal Sites</i>								
MI SWRCY	0.500		0	0	0	NR	NR	0
MI HIST LF	0.500		0	0	0	NR	NR	0
INDIAN ODI	0.500		0	0	0	NR	NR	0
DEBRIS REGION 9	0.500		0	0	0	NR	NR	0
ODI	0.500		0	0	0	NR	NR	0
IHS OPEN DUMPS	0.500		0	0	0	NR	NR	0
<i>Local Lists of Hazardous waste / Contaminated Sites</i>								
US HIST CDL	TP		NR	NR	NR	NR	NR	0
MI INVENTORY	0.500		5	9	23	NR	NR	37
MI PART 201	1.000		5	7	20	27	NR	59
MI CDL	TP		NR	NR	NR	NR	NR	0
MI DEL PART 201	1.000		0	0	0	1	NR	1
US CDL	TP		NR	NR	NR	NR	NR	0
<i>Local Land Records</i>								
MI LIENS	TP		NR	NR	NR	NR	NR	0
LIENS 2	TP		NR	NR	NR	NR	NR	0
<i>Records of Emergency Release Reports</i>								
HMIRS	TP		NR	NR	NR	NR	NR	0
MI SPILLS	TP		NR	NR	NR	NR	NR	0
<i>Other Ascertainable Records</i>								
RCRA NonGen / NLR	0.250		2	9	NR	NR	NR	11

MAP FINDINGS SUMMARY

Database	Search Distance (Miles)	Target Property	< 1/8	1/8 - 1/4	1/4 - 1/2	1/2 - 1	> 1	Total Plotted
FUDS	1.000		0	0	0	1	NR	1
DOD	1.000		0	0	0	0	NR	0
SCRD DRYCLEANERS	0.500		0	0	0	NR	NR	0
US FIN ASSUR	TP		NR	NR	NR	NR	NR	0
EPA WATCH LIST	TP		NR	NR	NR	NR	NR	0
2020 COR ACTION	0.250		0	0	NR	NR	NR	0
TSCA	TP		NR	NR	NR	NR	NR	0
TRIS	TP		NR	NR	NR	NR	NR	0
SSTS	TP		NR	NR	NR	NR	NR	0
ROD	1.000		0	0	0	0	NR	0
RMP	TP		NR	NR	NR	NR	NR	0
RAATS	TP		NR	NR	NR	NR	NR	0
PRP	TP		NR	NR	NR	NR	NR	0
PADS	TP		NR	NR	NR	NR	NR	0
ICIS	TP		NR	NR	NR	NR	NR	0
FTTS	TP		NR	NR	NR	NR	NR	0
MLTS	TP		NR	NR	NR	NR	NR	0
COAL ASH DOE	TP		NR	NR	NR	NR	NR	0
COAL ASH EPA	0.500		0	0	0	NR	NR	0
PCB TRANSFORMER	TP		NR	NR	NR	NR	NR	0
RADINFO	TP		NR	NR	NR	NR	NR	0
HIST FTTS	TP		NR	NR	NR	NR	NR	0
DOT OPS	TP		NR	NR	NR	NR	NR	0
CONSENT	1.000		0	0	0	0	NR	0
INDIAN RESERV	1.000		0	0	0	0	NR	0
FUSRAP	1.000		0	0	0	0	NR	0
UMTRA	0.500		0	0	0	NR	NR	0
LEAD SMELTERS	TP		NR	NR	NR	NR	NR	0
US AIRS	TP		NR	NR	NR	NR	NR	0
US MINES	0.250		0	0	NR	NR	NR	0
ABANDONED MINES	0.250		0	0	NR	NR	NR	0
MINES MRDS	0.250		0	1	NR	NR	NR	1
FINDS	TP		NR	NR	NR	NR	NR	0
DOCKET HWC	TP		NR	NR	NR	NR	NR	0
UXO	1.000		0	0	0	0	NR	0
ECHO	TP		NR	NR	NR	NR	NR	0
FUELS PROGRAM	0.250		0	0	NR	NR	NR	0
PFAS NPL	0.250		0	0	NR	NR	NR	0
PFAS FEDERAL SITES	0.250		0	0	NR	NR	NR	0
PFAS TSCA	0.250		0	0	NR	NR	NR	0
PFAS TRIS	0.250		0	0	NR	NR	NR	0
PFAS RCRA MANIFEST	0.250		0	0	NR	NR	NR	0
PFAS ATSDR	0.250		0	0	NR	NR	NR	0
PFAS WQP	0.250		0	0	NR	NR	NR	0
PFAS NPDES	0.250		0	0	NR	NR	NR	0
PFAS ECHO	0.250		0	0	NR	NR	NR	0
PFAS ECHO FIRE TRAINING	0.250		0	0	NR	NR	NR	0
PFAS PART 139 AIRPORT	0.250		0	0	NR	NR	NR	0
AQUEOUS FOAM NRC	0.250		0	0	NR	NR	NR	0
BIOSOLIDS	TP		NR	NR	NR	NR	NR	0
MI PFAS	0.250		0	0	NR	NR	NR	0

Map ID
 Direction
 Distance
 Elevation

MAP FINDINGS

Site

Database(s)

EDR ID Number
 EPA ID Number

A1 **U OF M COMMUNITY DENTAL CTR**
406 N ASHLEY
< 1/8 **ANN ARBOR, MI 48103**
1 ft.

RCRA-VSQQ **1004725367**
FINDS **MIR000042267**
ECHO

Site 1 of 4 in cluster A

Relative:
Lower
Actual:
807 ft.

RCRA Listings:	19991004
Date Form Received by Agency:	U Of M Community Dental Ctr
Handler Name:	406 N ASHLEY
Handler Address:	ANN ARBOR, MI 48103
Handler City,State,Zip:	MIR000042267
EPA ID:	TIMOTHY CULLEN
Contact Name:	406 N ASHLEY
Contact Address:	ANN ARBOR, MI 48103
Contact City,State,Zip:	734-763-4568
Contact Telephone:	Not reported
Contact Fax:	Not reported
Contact Email:	Not reported
Contact Title:	Not reported
EPA Region:	05
Land Type:	Municipal
Federal Waste Generator Description:	Conditionally Exempt Small Quantity Generator
Non-Notifier:	Not reported
Biennial Report Cycle:	Not reported
Accessibility:	Not reported
Active Site Indicator:	Handler Activities
State District Owner:	Not reported
State District:	Not reported
Mailing Address:	1655 DEAN RD
Mailing City,State,Zip:	ANN ARBOR, MI 48109
Owner Name:	The City Of Ann Arbor
Owner Type:	Municipal
Operator Name:	The City Of Ann Arbor
Operator Type:	Municipal
Short-Term Generator Activity:	No
Importer Activity:	No
Mixed Waste Generator:	No
Transporter Activity:	No
Transfer Facility Activity:	No
Recycler Activity with Storage:	No
Small Quantity On-Site Burner Exemption:	No
Smelting Melting and Refining Furnace Exemption:	No
Underground Injection Control:	No
Off-Site Waste Receipt:	No
Universal Waste Indicator:	No
Universal Waste Destination Facility:	No
Federal Universal Waste:	No
Active Site State-Reg Handler:	---
Federal Facility Indicator:	Not reported
Hazardous Secondary Material Indicator:	NN
Sub-Part K Indicator:	Not reported
2018 GPRC Permit Baseline:	Not on the Baseline
2018 GPRC Renewals Baseline:	Not on the Baseline
202 GPRC Corrective Action Baseline:	No
Subject to Corrective Action Universe:	No
Non-TSDFs Where RCRA CA has Been Imposed Universe:	No
Corrective Action Priority Ranking:	No NCAPS ranking
Environmental Control Indicator:	No
Institutional Control Indicator:	No

Map ID
Direction
Distance
Elevation

MAP FINDINGS

Site

Database(s)

EDR ID Number
EPA ID Number

U OF M COMMUNITY DENTAL CTR (Continued)

1004725367

Human Exposure Controls Indicator: N/A
Groundwater Controls Indicator: N/A
Significant Non-Complier Universe: No
Unaddressed Significant Non-Complier Universe: No
Addressed Significant Non-Complier Universe: No
Significant Non-Complier With a Compliance Schedule Universe: No
Financial Assurance Required: Not reported
Handler Date of Last Change: 20110303
Recognized Trader-Importer: No
Recognized Trader-Exporter: No
Importer of Spent Lead Acid Batteries: No
Exporter of Spent Lead Acid Batteries: No
Recycler Activity Without Storage: Not reported
Manifest Broker: Not reported
Sub-Part P Indicator: No

Hazardous Waste Summary:

Waste Code: D001
Waste Description: Ignitable Waste

Handler - Owner Operator:

Owner/Operator Indicator: Operator
Owner/Operator Name: THE CITY OF ANN ARBOR
Legal Status: Municipal
Date Became Current: 19700101
Date Ended Current: Not reported
Owner/Operator Address: Not reported
Owner/Operator City,State,Zip: Not reported
Owner/Operator Telephone: Not reported
Owner/Operator Telephone Ext: Not reported
Owner/Operator Fax: Not reported
Owner/Operator Email: Not reported

Owner/Operator Indicator: Owner
Owner/Operator Name: THE CITY OF ANN ARBOR
Legal Status: Municipal
Date Became Current: 19700101
Date Ended Current: Not reported
Owner/Operator Address: Not reported
Owner/Operator City,State,Zip: Not reported
Owner/Operator Telephone: Not reported
Owner/Operator Telephone Ext: Not reported
Owner/Operator Fax: Not reported
Owner/Operator Email: Not reported

Historic Generators:

Receive Date: 19991004
Handler Name: U OF M COMMUNITY DENTAL CTR
Federal Waste Generator Description: Conditionally Exempt Small Quantity Generator
State District Owner: Not reported
Large Quantity Handler of Universal Waste: No
Recognized Trader Importer: No
Recognized Trader Exporter: No
Spent Lead Acid Battery Importer: No
Spent Lead Acid Battery Exporter: No

Map ID
 Direction
 Distance
 Elevation

MAP FINDINGS

Site

Database(s)

EDR ID Number
 EPA ID Number

U OF M COMMUNITY DENTAL CTR (Continued)

1004725367

Current Record: Yes
 Non Storage Recycler Activity: Not reported
 Electronic Manifest Broker: Not reported

List of NAICS Codes and Descriptions:

NAICS Code: 11131
 NAICS Description: ORANGE GROVES

Facility Has Received Notices of Violations:

Violations: No Violations Found

Evaluation Action Summary:

Evaluations: No Evaluations Found

FINDS:

Registry ID: 110003711859

[Click Here for FRS Facility Detail Report:](#)

Environmental Interest/Information System:

The Resource Conservation and Recovery Act Information System (RCRAInfo) is EPA's comprehensive information system in support of the Resource Conservation and Recovery Act (RCRA) of 1976 and the Hazardous and Solid Waste Amendments (HSWA) of 1984. It tracks many types of information about generators, transporters, treaters, storers, and disposers of hazardous waste.

[Click this hyperlink](#) while viewing on your computer to access additional FINDS: detail in the EDR Site Report.

ECHO:

Envid: 1004725367
 Registry ID: 110003711859
 DFR URL: <http://echo.epa.gov/detailed-facility-report?fid=110003711859>
 Name: U OF M COMMUNITY DENTAL CTR
 Address: 406 N ASHLEY
 City,State,Zip: ANN ARBOR, MI 48103

A2
South
< 1/8
0.034 mi.
180 ft.

110 MILLER
110 MILLER AVENUE
ANN ARBOR, MI 48104
Site 2 of 4 in cluster A

MI INVENTORY **S127819046**
MI PART 201 **N/A**
MI BEA

Relative:
Higher
Actual:
817 ft.

INVENTORY:
 Name: 110 MILLER
 Address: 110 MILLER AVENUE
 City,State,Zip: ANN ARBOR, MI 48104
 Township: Not reported
 District: Jackson
 Data Source: Risks Present and Require Action in Long-term
 Last Name: Not reported
 Regulatory Program: 201
 Release Status: Not reported
 Project Manager: Wilde, Dan
 Latitude: 42.2835139

Map ID
Direction
Distance
Elevation

MAP FINDINGS

Site

Database(s)

EDR ID Number
EPA ID Number

110 MILLER (Continued)

S127819046

Longitude: -83.74923369

PART 201:

Name: 110 MILLER
Address: 110 MILLER AVENUE
City,State,Zip: ANN ARBOR, MI 48104
Facility ID: 81000680
Facility Status: Not reported
Latitude: 42.2835139
Source: Not reported
Longitude: -83.74923369
SAM Score: Not reported
SAM Score Date: Not reported
Township: Not reported
Range: Not reported
Section: Not reported
Quarter: Not reported
Quarter/Quarter: Not reported
Pollutants: Not reported
Location Type: 201
Work Unit: Jackson
Project Manager: Dan Wilde
Risk Condition: Risks Present and Require Action in Long-term

BEA:

Name: 110 MILLER
Address: 110 MILLER AVENUE
City,State,Zip: ANN ARBOR, MI 48104
Secondary Address: Not reported
BEA Number: Not reported
District: Not reported
Date Received: 01/04/2002
Submitter Name: Not reported
Petition Determination: Not reported
Petition Disclosure: Not reported
Category: Not reported
Determination 20107A: Not reported
Reviewer: Not reported
Division Assigned: Not reported
Location ID: 81000680
Submittal Type: Baseline Environmental Assessment
Submittal Number: P200200335JK
Approval Status: RRD Received
Workflow Status: Submitted
Date Submitted: 2004-01-31 00:00:00
Date Completed: Not reported
Township: Not reported
Work Unit: Jackson
Comments: CONTENT MANAGER
Organization: Not reported
Contact: Not reported
Contact Type: Not reported
Organization Street Address: Not reported
Organization City: Not reported
Organization State: Not reported
Organization Zip Code: Not reported

Map ID
 Direction
 Distance
 Elevation

MAP FINDINGS

Site

Database(s)

EDR ID Number
 EPA ID Number

110 MILLER (Continued)

S127819046

Organization County: Not reported
 Contact Street Address: Not reported
 Contact City: Not reported
 Contact Zip Code: Not reported
 Contact State: Not reported

A3
South
< 1/8
0.034 mi.
180 ft.

110 MILLER
110 MILLER
WASHTENAW (County), MI 48104

MI BEA S127498474
N/A

Site 3 of 4 in cluster A

Relative:
Higher
Actual:
817 ft.

BEA:
 Name: 110 MILLER
 Address: 110 MILLER
 City,State,Zip: MI 48104
 Secondary Address: Not reported
 BEA Number: Not reported
 District: Not reported
 Date Received: 01/04/2002
 Submitter Name: Not reported
 Petition Determination: Not reported
 Petition Disclosure: Not reported
 Category: Not reported
 Determination 20107A: Not reported
 Reviewer: Not reported
 Division Assigned: Not reported
 Location ID: 81000680
 Submittal Type: Baseline Environmental Assessment
 Submittal Number: P200200335JK
 Approval Status: RRD Received
 Workflow Status: Submitted
 Date Submitted: 2004-01-31 07:29:04
 Date Completed: Not reported
 Township: Ann Arbor City
 Work Unit: Jackson
 Comments: CONTENT MANAGER
 Organization: Ann Arbor Real Estate Group LLC
 Contact: Not reported
 Contact Type: Not reported
 Organization Street Address: Not reported
 Organization City: Not reported
 Organization State: Not reported
 Organization Zip Code: Not reported
 Organization County: Not reported
 Contact Street Address: Not reported
 Contact City: Not reported
 Contact Zip Code: Not reported
 Contact State: Not reported

Map ID
Direction
Distance
Elevation

MAP FINDINGS

Site

Database(s)

EDR ID Number
EPA ID Number

A4
South
< 1/8
0.034 mi.
180 ft.

110 MILLER
ANN ARBOR CITY, MI
Site 4 of 4 in cluster A

MI BEA **S108084201**
N/A

Relative:
Higher

BEA:

Actual:
817 ft.

Name: Not reported
Address: 110 MILLER
City,State,Zip: ANN ARBOR CITY, MI
Secondary Address: Not reported
BEA Number: 335
District: Jackson
Date Received: 01/04/2002
Submitter Name: Ann Arbor Real Estate Group LLC
Petition Determination: Affirmed
Petition Disclosure: 1
Category: N
Determination 20107A: Affirmed
Reviewer: katkov
Division Assigned: ERD
Location ID: Not reported
Submittal Type: Not reported
Submittal Number: Not reported
Approval Status: Not reported
Workflow Status: Not reported
Date Submitted: Not reported
Date Completed: Not reported
Township: Not reported
Work Unit: Not reported
Comments: Not reported
Organization: Not reported
Contact: Not reported
Contact Type: Not reported
Organization Street Address: Not reported
Organization City: Not reported
Organization State: Not reported
Organization Zip Code: Not reported
Organization County: Not reported
Contact Street Address: Not reported
Contact City: Not reported
Contact Zip Code: Not reported
Contact State: Not reported

B5
SSW
< 1/8
0.046 mi.
245 ft.

NRT
202 MILLER AVE
ANN ARBOR, MI 48104
Site 1 of 5 in cluster B

MI UST **U004294155**
N/A

Relative:
Higher

UST:

Actual:
814 ft.

Name: NRT
Address: 202 MILLER AVE
City,State,Zip: ANN ARBOR 48104
Facility Type: ACTIVE
Facility ID: 10000227
Owner Name: Not reported
Owner Address: 500 W. KEECH
Owner City: ANN ARBOR
Owner State: MI

Map ID
 Direction
 Distance
 Elevation

MAP FINDINGS

Site

Database(s)

EDR ID Number
 EPA ID Number

NRT (Continued)

U004294155

Owner Zip: 48103
 Owner Contact: Not reported
 Owner Phone: 1111111111
 Contact: Not reported
 Contact Phone: Not reported
 Date of Collection: Not reported
 Accuracy: Not reported
 Horizontal Datum: Not reported
 Accuracy Value Unit: Not reported
 Source: Not reported
 Point Line Area: Not reported
 Desc Category: Not reported
 Method of Collection: Not reported
 District: Not reported
 Tank ID: 1
 Capacity: 500
 Tank Status: Non-Registered Tank
 Substance: Unknown
 Install Date: Not reported
 Remove Date: Not reported
 Tank Number: Not reported
 Tank Details Compartments: Not reported
 Tank Release Detection: Not reported
 Pipe Release Detection: Not reported
 Piping Material: Not reported
 Piping Type: Not reported
 Tank Construction: Not reported
 Impressed Device: Not reported
 Latitude: Not reported
 Longitude: Not reported

B6
SSW
 < 1/8
 0.046 mi.
 245 ft.

NRT (10000227)
202 MILLER AVE
ANN ARBOR, MI 48104
 Site 2 of 5 in cluster B

MI LUST
MI INVENTORY
MI PART 201
MI BEA

S123643429
N/A

Relative:
Higher

LUST:

Actual:
814 ft.

Name: NRT
 Address: 202 MILLER AVE
 City,State,Zip: ANN ARBOR, MI 48104
 Facility ID: 10000227
 Source: 24000
 Owner Name: Haskil, Dave
 Owner Address: Not reported
 Owner City,St,Zip: Not reported
 Owner Contact: Not reported
 Owner Phone: Not reported
 Country: Not reported
 District: Jackson
 Site Name: NRT(Fac 10000227)
 Latitude: 42.28330
 Longitude: -83.74990
 Date of Collection: Not reported
 Method of Collection: The geographic coordinate determination method based on address matching-house number.
 Accuracy: 20
 Accuracy Value Unit: Not reported

Map ID
Direction
Distance
Elevation

MAP FINDINGS

Site

Database(s)

EDR ID Number
EPA ID Number

NRT (10000227) (Continued)

S123643429

Horizontal Data: World Geodetic System of 1984
Point Line Area: Entrance Point of a facility or station
Desc Category: Not reported
Regulatory Program: Not reported
Risk Condition: Not reported
Project Manager: Not reported
Senate District: Not reported
House District: Not reported
US Congressional District: Not reported

Leak Number: 32112
Release Date: 11/05/2018
Substance Released: Unknown
Release Status: Open
Release Closed Date: Not reported

Leak Number: C-0252-18
Release Date: 11/05/2018
Substance Released: Unknown
Release Status: Open
Release Closed Date: Not reported

INVENTORY:

Name: 202 MILLER AVENUE
Address: 202 MILLER AVE
City,State,Zip: ANN ARBOR, MI 48104
Township: Not reported
District: Jackson
Data Source: Risks Present and Require Action in Short-term
Lust Name: Not reported
Regulatory Program: 201
Release Status: Not reported
Project Manager: Wilde, Dan
Latitude: 42.28349187
Longitude: -83.74989573

Name: NRT
Address: 202 MILLER AVE
City,State,Zip: ANN ARBOR, MI 48104
Township: Ann Arbor
District: Jackson
Data Source: Risks Not Determined
Lust Name: NRT(Fac 10000227)
Regulatory Program: 213
Release Status: Open
Project Manager: Wilde, Dan
Latitude: 42.283301
Longitude: -83.749903

PART 201:

Name: 202 MILLER AVENUE
Address: 202 MILLER AVE
City,State,Zip: ANN ARBOR, MI 48104
Facility ID: 81000707
Facility Status: Not reported
Latitude: 42.28349187
Source: Not reported

Map ID
Direction
Distance
Elevation

MAP FINDINGS

Site

Database(s)

EDR ID Number
EPA ID Number

NRT (10000227) (Continued)

S123643429

Longitude: -83.74989573
SAM Score: Not reported
SAM Score Date: Not reported
Township: Not reported
Range: Not reported
Section: Not reported
Quarter: Not reported
Quarter/Quarter: Not reported
Pollutants: Not reported
Location Type: 201
Work Unit: Jackson
Project Manager: Dan Wilde
Risk Condition: Risks Present and Require Action in Short-term

BEA:

Name: 202 MILLER AVENUE
Address: 202 MILLER AVE
City,State,Zip: ANN ARBOR, MI 48104
Secondary Address: Not reported
BEA Number: Not reported
District: Not reported
Date Received: 07/05/2018
Submitter Name: Not reported
Petition Determination: Not reported
Petition Disclosure: Not reported
Category: Not reported
Determination 20107A: Not reported
Reviewer: Not reported
Division Assigned: Not reported
Location ID: 81000707
Submittal Type: BEA
Submittal Number: B201801659JK
Approval Status: RRD Received
Workflow Status: Submitted
Date Submitted: 2018-07-17 11:09:36
Date Completed: Not reported
Township: Not reported
Work Unit: Jackson
Comments: CONTENT MANAGER (LKG)
Organization: 202 Miller, LLC
Contact: Not reported
Contact Type: Not reported
Organization Street Address: Not reported
Organization City: Not reported
Organization State: Not reported
Organization Zip Code: Not reported
Organization County: Not reported
Contact Street Address: Not reported
Contact City: Not reported
Contact Zip Code: Not reported
Contact State: Not reported

Map ID
Direction
Distance
Elevation

MAP FINDINGS

Site

Database(s)

EDR ID Number
EPA ID Number

C7
NE
< 1/8
0.048 mi.
255 ft.

BEAKES STREET SERVICE STATION
101 BEAKES ST
ANN ARBOR, MI 48104
Site 1 of 3 in cluster C

MI LUST U000266122
MI UST N/A

Relative:
Higher
Actual:
812 ft.

LUST:
Name: BEAKES STREET SERVICE STATION
Address: 101 BEAKES ST
City,State,Zip: ANN ARBOR, MI 48104
Facility ID: 10245
Source: Not reported
Owner Name: Of Kinde, Village
Owner Address: Not reported
Owner City,St,Zip: Not reported
Owner Contact: Not reported
Owner Phone: Not reported
Country: Not reported
District: Jackson
Site Name: Beakes St
Latitude: 42.28506
Longitude: -83.74831
Date of Collection: Not reported
Method of Collection: The geographic coordinate determination method based on address matching-house number.
Accuracy: 100
Accuracy Value Unit: Not reported
Horizontal Data: North American Datum of 1983
Point Line Area: Not reported
Desc Category: Not reported
Regulatory Program: Not reported
Risk Condition: Not reported
Project Manager: Not reported
Senate District: Not reported
House District: Not reported
US Congressional District: Not reported

Leak Number: 32475
Release Date: 09/27/1989
Substance Released: Not reported
Release Status: Closed
Release Closed Date: 08/23/1994

Leak Number: C-0587-89
Release Date: 09/27/1989
Substance Released: Not reported
Release Status: Closed
Release Closed Date: 08/23/1994

UST:
Name: BEAKES STREET SERVICE STATION
Address: 101 BEAKES ST
City,State,Zip: ANN ARBOR 48104-1009
Facility Type: CLOSED
Facility ID: 00010245
Owner Name: CITY OF ANN ARBOR
Owner Address: PO BOX 8647 100 N FIFTH AVE
Owner City: ANN ARBOR
Owner State: MI
Owner Zip: 48107

Map ID
Direction
Distance
Elevation

MAP FINDINGS

Site

Database(s)

EDR ID Number
EPA ID Number

BEAKES STREET SERVICE STATION (Continued)

U000266122

Owner Contact: Not reported
Owner Phone: 7347946000
Contact: DANIEL J. CULLEN
Contact Phone: (734) 994-6696
Date of Collection: 01/11/2001
Accuracy: 100
Horizontal Datum: NAD83
Accuracy Value Unit: FEET
Source: STATE OF MICHIGAN
Point Line Area: POINT
Desc Category: Plant Entrance (Freight)
Method of Collection: Address Matching-House Number
District: Region 2 - Jackson District Office
Tank ID: 5
Capacity: 2000
Tank Status: Removed from Ground
Substance: Used Oil
Install Date: 04/11/1956
Remove Date: 09/27/1989
Tank Number: Not reported
Tank Details Compartments: Not reported
Tank Release Detection: Not reported
Pipe Release Detection: Not reported
Piping Material: Not reported
Piping Type: Not reported
Tank Construction: Not reported
Impressed Device: Not reported
Latitude: 42.28506
Longitude: -83.74831

Name: BEAKES STREET SERVICE STATION
Address: 101 BEAKES ST
City,State,Zip: ANN ARBOR 48104-1009
Facility Type: CLOSED
Facility ID: 00010245
Owner Name: CITY OF ANN ARBOR
Owner Address: PO BOX 8647 100 N FIFTH AVE
Owner City: ANN ARBOR
Owner State: MI
Owner Zip: 48107
Owner Contact: Not reported
Owner Phone: 7347946000
Contact: DANIEL J. CULLEN
Contact Phone: (734) 994-6696
Date of Collection: 01/11/2001
Accuracy: 100
Horizontal Datum: NAD83
Accuracy Value Unit: FEET
Source: STATE OF MICHIGAN
Point Line Area: POINT
Desc Category: Plant Entrance (Freight)
Method of Collection: Address Matching-House Number
District: Region 2 - Jackson District Office
Tank ID: 4
Capacity: 500
Tank Status: Removed from Ground
Substance: Other(FUEL OIL)

Map ID
Direction
Distance
Elevation

MAP FINDINGS

Site

Database(s)

EDR ID Number
EPA ID Number

BEAKES STREET SERVICE STATION (Continued)

U000266122

Install Date: 04/11/1956
Remove Date: 09/27/1989
Tank Number: Not reported
Tank Details Compartments: Not reported
Tank Release Detection: Not reported
Pipe Release Detection: Not reported
Piping Material: Not reported
Piping Type: Not reported
Tank Construction: Not reported
Impressed Device: Not reported
Latitude: 42.28506
Longitude: -83.74831

Name: BEAKES STREET SERVICE STATION
Address: 101 BEAKES ST
City,State,Zip: ANN ARBOR 48104-1009
Facility Type: CLOSED
Facility ID: 00010245
Owner Name: CITY OF ANN ARBOR
Owner Address: PO BOX 8647 100 N FIFTH AVE
Owner City: ANN ARBOR
Owner State: MI
Owner Zip: 48107
Owner Contact: Not reported
Owner Phone: 7347946000
Contact: DANIEL J. CULLEN
Contact Phone: (734) 994-6696
Date of Collection: 01/11/2001
Accuracy: 100
Horizontal Datum: NAD83
Accuracy Value Unit: FEET
Source: STATE OF MICHIGAN
Point Line Area: POINT
Desc Category: Plant Entrance (Freight)
Method of Collection: Address Matching-House Number
District: Region 2 - Jackson District Office
Tank ID: 3
Capacity: 3000
Tank Status: Removed from Ground
Substance: Gasoline
Install Date: 04/11/1956
Remove Date: 09/27/1989
Tank Number: Not reported
Tank Details Compartments: Not reported
Tank Release Detection: Not reported
Pipe Release Detection: Not reported
Piping Material: Not reported
Piping Type: Not reported
Tank Construction: Not reported
Impressed Device: Not reported
Latitude: 42.28506
Longitude: -83.74831

Name: BEAKES STREET SERVICE STATION
Address: 101 BEAKES ST
City,State,Zip: ANN ARBOR 48104-1009
Facility Type: CLOSED

Map ID
Direction
Distance
Elevation

MAP FINDINGS

Site

Database(s)

EDR ID Number
EPA ID Number

BEAKES STREET SERVICE STATION (Continued)

U000266122

Facility ID: 00010245
Owner Name: CITY OF ANN ARBOR
Owner Address: PO BOX 8647 100 N FIFTH AVE
Owner City: ANN ARBOR
Owner State: MI
Owner Zip: 48107
Owner Contact: Not reported
Owner Phone: 7347946000
Contact: DANIEL J. CULLEN
Contact Phone: (734) 994-6696
Date of Collection: 01/11/2001
Accuracy: 100
Horizontal Datum: NAD83
Accuracy Value Unit: FEET
Source: STATE OF MICHIGAN
Point Line Area: POINT
Desc Category: Plant Entrance (Freight)
Method of Collection: Address Matching-House Number
District: Region 2 - Jackson District Office
Tank ID: 2
Capacity: 4000
Tank Status: Removed from Ground
Substance: Gasoline
Install Date: 04/11/1956
Remove Date: 09/27/1989
Tank Number: Not reported
Tank Details Compartments: Not reported
Tank Release Detection: Not reported
Pipe Release Detection: Not reported
Piping Material: Not reported
Piping Type: Not reported
Tank Construction: Not reported
Impressed Device: Not reported
Latitude: 42.28506
Longitude: -83.74831

Name: BEAKES STREET SERVICE STATION
Address: 101 BEAKES ST
City,State,Zip: ANN ARBOR 48104-1009
Facility Type: CLOSED
Facility ID: 00010245
Owner Name: CITY OF ANN ARBOR
Owner Address: PO BOX 8647 100 N FIFTH AVE
Owner City: ANN ARBOR
Owner State: MI
Owner Zip: 48107
Owner Contact: Not reported
Owner Phone: 7347946000
Contact: DANIEL J. CULLEN
Contact Phone: (734) 994-6696
Date of Collection: 01/11/2001
Accuracy: 100
Horizontal Datum: NAD83
Accuracy Value Unit: FEET
Source: STATE OF MICHIGAN
Point Line Area: POINT
Desc Category: Plant Entrance (Freight)

Map ID
 Direction
 Distance
 Elevation

MAP FINDINGS

Site

Database(s)

EDR ID Number
 EPA ID Number

BEAKES STREET SERVICE STATION (Continued)

U000266122

Method of Collection:	Address Matching-House Number
District:	Region 2 - Jackson District Office
Tank ID:	1
Capacity:	2000
Tank Status:	Removed from Ground
Substance:	Gasoline
Install Date:	04/11/1956
Remove Date:	09/27/1989
Tank Number:	Not reported
Tank Details Compartments:	Not reported
Tank Release Detection:	Not reported
Pipe Release Detection:	Not reported
Piping Material:	Not reported
Piping Type:	Not reported
Tank Construction:	Not reported
Impressed Device:	Not reported
Latitude:	42.28506
Longitude:	-83.74831

C8
NE
 < 1/8
 0.048 mi.
 255 ft.

BILLYS MOBILE
101 BEAKES
ANN ARBOR, MI 48104

EDR Hist Auto 1022070908
N/A

Site 2 of 3 in cluster C

Relative:
Higher

EDR Hist Auto

Actual:
812 ft.

Year:	Name:	Type:
1969	BILLYS MOBILE	Gasoline Service Stations
1970	BILLYS MOBILE	Gasoline Service Stations
1988	DOWNTOWN MOBIL	Gasoline Service Stations

C9
NE
 < 1/8
 0.048 mi.
 255 ft.

BEAKES STREET SERVICE STATION
101 BEAKES ST
ANN ARBOR, MI

UST FINDER 1028421312
UST FINDER RELEASE N/A

Site 3 of 3 in cluster C

Relative:
Higher

UST FINDER:

Actual:
812 ft.

Object ID:	209650
Facility ID:	MI10245
Name:	BEAKES STREET SERVICE STATION
Address:	101 BEAKES ST
City,State,Zip:	ANN ARBOR, MI
Address Match Type:	StreetAddress
Open USTs:	0
Closed USTs:	5
TOS USTs:	0
Population 1500ft:	1898
Private Wells 1500ft:	0
Within 100yr Floodplain:	No
Land Use:	Developed, Medium Intensity
Within SPA:	No
SPA PWS Facility ID:	Not reported
SPA Water Type:	Not reported
SPA Facility Type:	Not reported

Map ID
Direction
Distance
Elevation

MAP FINDINGS

Site

Database(s)

EDR ID Number
EPA ID Number

BEAKES STREET SERVICE STATION (Continued)

1028421312

SPA HUC12:	Not reported
Within WHPA:	Yes
WHPA PWS Facility ID:	MI0000220_1776
WHPA Water Type:	GW - Ground water
WHPA Facility Type:	WL - Well
WHPA HUC12:	040900050309
Facility Status:	Closed UST(s)
Date of Last Inspection:	Not reported
EPA Region:	5
Tribe:	Not reported
Coordinate Source:	Geocode
X Coord:	-83.74826502
Y Coord:	42.2849756000001
Latitude:	42.2849756
Longitude:	-83.74826502
UST FINDER:	
Object ID:	837305
Facility ID:	MI10245
Tank ID:	MIUTK-097940-15
Tank Status:	Closed
Installation Date:	1956/04/11 16:00:01+00
Removal Date:	1989/09/27 15:59:59+00
Tank Capacity:	2000
Substances:	Gasoline,
Tank Wall Type:	Not reported
Object ID:	837306
Facility ID:	MI10245
Tank ID:	MIUTK-097945-15
Tank Status:	Closed
Installation Date:	1956/04/11 16:00:01+00
Removal Date:	1989/09/27 15:59:59+00
Tank Capacity:	4000
Substances:	Gasoline,
Tank Wall Type:	Not reported
Object ID:	837307
Facility ID:	MI10245
Tank ID:	MIUTK-005491-15
Tank Status:	Closed
Installation Date:	1956/04/11 16:00:01+00
Removal Date:	1989/09/27 15:59:59+00
Tank Capacity:	3000
Substances:	Gasoline,
Tank Wall Type:	Not reported
Object ID:	837308
Facility ID:	MI10245
Tank ID:	MIUTK-002054-15
Tank Status:	Closed
Installation Date:	1956/04/11 16:00:01+00
Removal Date:	1989/09/27 15:59:59+00
Tank Capacity:	500
Substances:	Other, FUEL OIL
Tank Wall Type:	Not reported
Object ID:	837309

Map ID
Direction
Distance
Elevation

MAP FINDINGS

Site

Database(s)

EDR ID Number
EPA ID Number

BEAKES STREET SERVICE STATION (Continued)

1028421312

Facility ID: MI10245
Tank ID: MIUTK-097960-15
Tank Status: Closed
Installation Date: 1956/04/11 16:00:01+00
Removal Date: 1989/09/27 15:59:59+00
Tank Capacity: 2000
Substances: Used Oil,
Tank Wall Type: Not reported

UST FINDER RELEASE:

Object ID: 514800
Facility ID: MI00010245
Lust ID: MIC-0587-89
Name: BEAKES ST
Address: 101 BEAKES ST
City,State,Zip: ANN ARBOR, MI 48107
Address Match Type: Not reported
Reported Date: 1989/09/27 15:59:59+00
Status: No Further Action
Substance: Not reported
Population within 1500ft: 1870
Domestic Wells within 1500ft: 0
Land Use: Developed, Medium Intensity
Within SPA: No
SPA PWS Facility ID: Not reported
SPA Water Type: Not reported
SPA Facility Type: Not reported
SPA HUC12: Not reported
Within WHPA: Yes
WHPA PWS Facility ID: MI0000220_1776
WHPA Water Type: GW - Ground water
WHPA Facility Type: WL - Well
WHPA HUC12: 040900050309
Within 100yr Floodplain: No
Tribe: Not reported
EPA Region: 5
NFA Letter 1: Not reported
NFA Letter 2: Not reported
NFA Letter 3: Not reported
NFA Letter 4: Not reported
Closed With Residual Contaminate: Not reported
Coordinate Source: State
X Coord: -83.7483099999999
Y Coord: 42.28506
Latitude: 42.28506
Longitude: -83.74831

Map ID
Direction
Distance
Elevation

MAP FINDINGS

Site

Database(s)

EDR ID Number
EPA ID Number

B10
SW
< 1/8
0.050 mi.
263 ft.

206-210 MILLER AVENUE & 307-309 NORTH ASHLEY STREE
206-210 MILLER AVENUE, & 307-309 NORTH ASHLEY STREET
ANN ARBOR, MI 48103

MI INVENTORY
MI PART 201
MI BEA

S130411363
N/A

Site 3 of 5 in cluster B

Relative:
Higher
Actual:
813 ft.

INVENTORY:

Name: 206-210 MILLER AVENUE & 307-309 NORTH ASHLEY STREET
Address: 206-210 MILLER AVENUE, & 307-309 NORTH ASHLEY STREET
City,State,Zip: ANN ARBOR, MI 48103
Township: Not reported
District: Jackson
Data Source: Risks Present and Require Action in Short-term
Lust Name: Not reported
Regulatory Program: 201
Release Status: Not reported
Project Manager: Wilde, Dan
Latitude: 42.28359432
Longitude: -83.75010594

PART 201:

Name: 206-210 MILLER AVENUE & 307-309 NORTH ASHLEY STREET
Address: 206-210 MILLER AVENUE
City,State,Zip: ANN ARBOR, MI 48103
Facility ID: 81000711
Facility Status: Not reported
Latitude: 42.28359432
Source: Not reported
Longitude: -83.75010594
SAM Score: Not reported
SAM Score Date: Not reported
Township: Not reported
Range: Not reported
Section: Not reported
Quarter: Not reported
Quarter/Quarter: Not reported
Pollutants: Not reported
Location Type: 201
Work Unit: Jackson
Project Manager: Dan Wilde
Risk Condition: Risks Present and Require Action in Short-term

BEA:

Name: 206-210 MILLER AVENUE & 307-309 NORTH ASHLEY STREET
Address: 206-210 MILLER AVENUE, & 307-309 NORTH ASHLEY STREET
City,State,Zip: ANN ARBOR, MI 48103
Secondary Address: Not reported
BEA Number: Not reported
District: Not reported
Date Received: 12/26/2017
Submitter Name: Not reported
Petition Determination: Not reported
Petition Disclosure: Not reported
Category: Not reported
Determination 20107A: Not reported
Reviewer: Not reported
Division Assigned: Not reported
Location ID: 81000711

Map ID
 Direction
 Distance
 Elevation

MAP FINDINGS

Site

Database(s)

EDR ID Number
 EPA ID Number

206-210 MILLER AVENUE & 307-309 NORTH ASHLEY STREET (Continued)

S130411363

Submittal Type: Not reported
 Submittal Number: B201701614JK
 Approval Status: RRD Received
 Workflow Status: Withdrawn
 Date Submitted: 2018-01-05 10:58:28
 Date Completed: Not reported
 Township: Not reported
 Work Unit: Jackson
 Comments: CONTENT MANAGER
 Organization: Huron Contracting, LLC
 Contact: PO Box 3783
 Contact Type: Ann Arbor
 Organization Street Address: Not reported
 Organization City: Not reported
 Organization State: Not reported
 Organization Zip Code: Not reported
 Organization County: Not reported
 Contact Street Address: Not reported
 Contact City: Not reported
 Contact Zip Code: Not reported
 Contact State: Not reported

B11
SW
 < 1/8
 0.050 mi.
 263 ft.

206 210 MILLER AVENUE & 307 309 NORTH ASHLEY STREE
206 210 MILLER AVENUE, & 307 309 NORTH ASHLEY STREET
ANN ARBOR, MI 48103
Site 4 of 5 in cluster B

MI BEA S128267048
N/A

Relative:
Higher
Actual:
813 ft.

BEA:
 Name: 206 210 MILLER AVENUE & 307 309 NORTH ASHLEY STREET
 Address: 206 210 MILLER AVENUE, & 307 309 NORTH ASHLEY STREET
 City,State,Zip: ANN ARBOR, MI 48103
 Secondary Address: Not reported
 BEA Number: Not reported
 District: Not reported
 Date Received: 12/26/2017
 Submitter Name: Not reported
 Petition Determination: Not reported
 Petition Disclosure: Not reported
 Category: Not reported
 Determination 20107A: Not reported
 Reviewer: Not reported
 Division Assigned: Not reported
 Location ID: 81000711
 Submittal Type: BEA
 Submittal Number: B201701614JK
 Approval Status: RRD Received
 Workflow Status: Submitted
 Date Submitted: 2018-01-05 10:58:28
 Date Completed: Not reported
 Township: Not reported
 Work Unit: Jackson
 Comments: CONTENT MANAGER
 Organization: Huron Contracting, LLC
 Contact: Not reported
 Contact Type: Not reported
 Organization Street Address: Not reported
 Organization City: Not reported

Map ID
 Direction
 Distance
 Elevation

MAP FINDINGS

Site

Database(s)

EDR ID Number
 EPA ID Number

206 210 MILLER AVENUE & 307 309 NORTH ASHLEY STREET (Continued)

S128267048

Organization State: Not reported
 Organization Zip Code: Not reported
 Organization County: Not reported
 Contact Street Address: Not reported
 Contact City: Not reported
 Contact Zip Code: Not reported
 Contact State: Not reported

B12
SW
< 1/8
0.055 mi.
288 ft.

206 210 MILLER AVENUE & 307 309 NORTH ASHLEY STREE

MI BEA S127499119

206 210 MILLER AVENUE
ANN ARBOR, MI 48103

N/A

Site 5 of 5 in cluster B

Relative:
Higher
Actual:
811 ft.

BEA:
 Name: 206 210 MILLER AVENUE & 307 309 NORTH ASHLEY STREET
 Address: 206 210 MILLER AVENUE
 City,State,Zip: ANN ARBOR, MI 48103
 Secondary Address: Not reported
 BEA Number: Not reported
 District: Not reported
 Date Received: 12/26/2017
 Submitter Name: Not reported
 Petition Determination: Not reported
 Petition Disclosure: Not reported
 Category: Not reported
 Determination 20107A: Not reported
 Reviewer: Not reported
 Division Assigned: Not reported
 Location ID: 81000711
 Submittal Type: Baseline Environmental Assessment
 Submittal Number: B201701614JK
 Approval Status: RRD Received
 Workflow Status: Submitted
 Date Submitted: 2018-01-05 10:58:28
 Date Completed: Not reported
 Township: Not reported
 Work Unit: Jackson
 Comments: CONTENT MANAGER
 Organization: Huron Contracting, LLC
 Contact: Not reported
 Contact Type: Not reported
 Organization Street Address: Not reported
 Organization City: Not reported
 Organization State: Not reported
 Organization Zip Code: Not reported
 Organization County: Not reported
 Contact Street Address: Not reported
 Contact City: Not reported
 Contact Zip Code: Not reported
 Contact State: Not reported

Map ID
 Direction
 Distance
 Elevation

MAP FINDINGS

Site

Database(s)

EDR ID Number
 EPA ID Number

D13
SE
 < 1/8
 0.060 mi.
 317 ft.

EUREKA CLEANERS
308 N MAIN ST
ANN ARBOR, MI
 Site 1 of 11 in cluster D

MI DRYCLEANERS **S106439803**
 N/A

Relative:
Higher
Actual:
823 ft.

DRYCLEANERS:
 Name: EUREKA CLEANERS
 Address: 308 N MAIN ST
 City,State,Zip: ANN ARBOR, MI
 fadd2: Not reported
 Facility Status: Open
 Establishment#: 8100037
 DCM #: 1
 DCM Type: Petro
 Total lb: 40
 Inspector: johnyu
 Last Insp Date: 02/01/2022

D14
SE
 < 1/8
 0.060 mi.
 317 ft.

JNJ CLEANERS
308 N MAIN ST
ANN ARBOR, MI 48104
 Site 2 of 11 in cluster D

RCRA-VSQQ **1000112916**
FINDS **MID981775273**
ECHO
RI MANIFEST

Relative:
Higher
Actual:
823 ft.

RCRA Listings:
 Date Form Received by Agency: 20120806
 Handler Name: Jnj Cleaners
 Handler Address: 308 N MAIN ST
 Handler City,State,Zip: ANN ARBOR, MI 48104
 EPA ID: MID981775273
 Contact Name: JONG PARK
 Contact Address: Not reported
 Contact City,State,Zip: Not reported
 Contact Telephone: 734-662-1767
 Contact Fax: Not reported
 Contact Email: Not reported
 Contact Title: Not reported
 EPA Region: 05
 Land Type: Private
 Federal Waste Generator Description: Conditionally Exempt Small Quantity Generator
 Non-Notifier: Not reported
 Biennial Report Cycle: Not reported
 Accessibility: Not reported
 Active Site Indicator: Handler Activities
 State District Owner: Not reported
 State District: Not reported
 Mailing Address: 308 N MAIN ST
 Mailing City,State,Zip: ANN ARBOR, MI 48104
 Owner Name: Jnj Cleaners
 Owner Type: Private
 Operator Name: Jnj Cleaners
 Operator Type: Private
 Short-Term Generator Activity: No
 Importer Activity: No
 Mixed Waste Generator: No
 Transporter Activity: No
 Transfer Facility Activity: No
 Recycler Activity with Storage: No
 Small Quantity On-Site Burner Exemption: No

Map ID
 Direction
 Distance
 Elevation

MAP FINDINGS

Site

Database(s)

EDR ID Number
 EPA ID Number

JNJ CLEANERS (Continued)

1000112916

Smelting Melting and Refining Furnace Exemption:	No
Underground Injection Control:	No
Off-Site Waste Receipt:	No
Universal Waste Indicator:	No
Universal Waste Destination Facility:	No
Federal Universal Waste:	No
Active Site State-Reg Handler:	---
Federal Facility Indicator:	Not reported
Hazardous Secondary Material Indicator:	NN
Sub-Part K Indicator:	Not reported
2018 GPRA Permit Baseline:	Not on the Baseline
2018 GPRA Renewals Baseline:	Not on the Baseline
202 GPRA Corrective Action Baseline:	No
Subject to Corrective Action Universe:	No
Non-TSDFs Where RCRA CA has Been Imposed Universe:	No
Corrective Action Priority Ranking:	No NCAPS ranking
Environmental Control Indicator:	No
Institutional Control Indicator:	No
Human Exposure Controls Indicator:	N/A
Groundwater Controls Indicator:	N/A
Significant Non-Complier Universe:	No
Unaddressed Significant Non-Complier Universe:	No
Addressed Significant Non-Complier Universe:	No
Significant Non-Complier With a Compliance Schedule Universe:	No
Financial Assurance Required:	Not reported
Handler Date of Last Change:	20120905
Recognized Trader-Importer:	No
Recognized Trader-Exporter:	No
Importer of Spent Lead Acid Batteries:	No
Exporter of Spent Lead Acid Batteries:	No
Recycler Activity Without Storage:	Not reported
Manifest Broker:	Not reported
Sub-Part P Indicator:	No

Hazardous Waste Summary:

Waste Code:	D001
Waste Description:	Ignitable Waste

Handler - Owner Operator:

Owner/Operator Indicator:	Operator
Owner/Operator Name:	JONG SOO PARK
Legal Status:	Private
Date Became Current:	19850830
Date Ended Current:	Not reported
Owner/Operator Address:	Not reported
Owner/Operator City,State,Zip:	Not reported
Owner/Operator Telephone:	Not reported
Owner/Operator Telephone Ext:	Not reported
Owner/Operator Fax:	Not reported
Owner/Operator Email:	Not reported

Owner/Operator Indicator:	Operator
Owner/Operator Name:	JONG SOO PARK
Legal Status:	Private
Date Became Current:	19850830

Map ID
Direction
Distance
Elevation

MAP FINDINGS

Site

Database(s)

EDR ID Number
EPA ID Number

JNJ CLEANERS (Continued)

1000112916

Date Ended Current: Not reported
Owner/Operator Address: Not reported
Owner/Operator City,State,Zip: Not reported
Owner/Operator Telephone: Not reported
Owner/Operator Telephone Ext: Not reported
Owner/Operator Fax: Not reported
Owner/Operator Email: Not reported

Owner/Operator Indicator: Owner
Owner/Operator Name: JONG SOO PARK
Legal Status: Private
Date Became Current: 19890101
Date Ended Current: Not reported
Owner/Operator Address: Not reported
Owner/Operator City,State,Zip: Not reported
Owner/Operator Telephone: Not reported
Owner/Operator Telephone Ext: Not reported
Owner/Operator Fax: Not reported
Owner/Operator Email: Not reported

Owner/Operator Indicator: Owner
Owner/Operator Name: JONG SOO PARK
Legal Status: Private
Date Became Current: 19890101
Date Ended Current: Not reported
Owner/Operator Address: Not reported
Owner/Operator City,State,Zip: Not reported
Owner/Operator Telephone: Not reported
Owner/Operator Telephone Ext: Not reported
Owner/Operator Fax: Not reported
Owner/Operator Email: Not reported

Owner/Operator Indicator: Operator
Owner/Operator Name: JNJ CLEANERS
Legal Status: Private
Date Became Current: 20111001
Date Ended Current: Not reported
Owner/Operator Address: Not reported
Owner/Operator City,State,Zip: Not reported
Owner/Operator Telephone: Not reported
Owner/Operator Telephone Ext: Not reported
Owner/Operator Fax: Not reported
Owner/Operator Email: Not reported

Owner/Operator Indicator: Owner
Owner/Operator Name: JNJ CLEANERS
Legal Status: Private
Date Became Current: 20111001
Date Ended Current: Not reported
Owner/Operator Address: Not reported
Owner/Operator City,State,Zip: Not reported
Owner/Operator Telephone: Not reported
Owner/Operator Telephone Ext: Not reported
Owner/Operator Fax: Not reported
Owner/Operator Email: Not reported

Map ID
Direction
Distance
Elevation

MAP FINDINGS

Site

Database(s)

EDR ID Number
EPA ID Number

JNJ CLEANERS (Continued)

1000112916

Historic Generators:

Receive Date: 19860828
Handler Name: J P EUREKA CLEANERS INC
Federal Waste Generator Description: Small Quantity Generator
State District Owner: Not reported
Large Quantity Handler of Universal Waste: No
Recognized Trader Importer: No
Recognized Trader Exporter: No
Spent Lead Acid Battery Importer: No
Spent Lead Acid Battery Exporter: No
Current Record: No
Non Storage Recycler Activity: Not reported
Electronic Manifest Broker: Not reported

Receive Date: 20021231
Handler Name: J P EUREKA CLEANERS INC
Federal Waste Generator Description: Conditionally Exempt Small Quantity Generator
State District Owner: Not reported
Large Quantity Handler of Universal Waste: No
Recognized Trader Importer: No
Recognized Trader Exporter: No
Spent Lead Acid Battery Importer: No
Spent Lead Acid Battery Exporter: No
Current Record: No
Non Storage Recycler Activity: Not reported
Electronic Manifest Broker: Not reported

Receive Date: 20120806
Handler Name: JNJ CLEANERS
Federal Waste Generator Description: Conditionally Exempt Small Quantity Generator
State District Owner: Not reported
Large Quantity Handler of Universal Waste: No
Recognized Trader Importer: No
Recognized Trader Exporter: No
Spent Lead Acid Battery Importer: No
Spent Lead Acid Battery Exporter: No
Current Record: Yes
Non Storage Recycler Activity: Not reported
Electronic Manifest Broker: Not reported

List of NAICS Codes and Descriptions:

NAICS Code: 81232
NAICS Description: DRYCLEANING AND LAUNDRY SERVICES (EXCEPT COIN-OPERATED)

Facility Has Received Notices of Violations:

Violations: No Violations Found

Evaluation Action Summary:

Evaluations: No Evaluations Found

FINDS:

Registry ID: 110003621055

Map ID
Direction
Distance
Elevation

MAP FINDINGS

Site

Database(s)

EDR ID Number
EPA ID Number

JNJ CLEANERS (Continued)

1000112916

Click Here for FRS Facility Detail Report:

Environmental Interest/Information System:

The Resource Conservation and Recovery Act Information System (RCRAInfo) is EPA's comprehensive information system in support of the Resource Conservation and Recovery Act (RCRA) of 1976 and the Hazardous and Solid Waste Amendments (HSWA) of 1984. It tracks many types of information about generators, transporters, treaters, storers, and disposers of hazardous waste.

[Click this hyperlink](#) while viewing on your computer to access additional FINDS: detail in the EDR Site Report.

ECHO:

Envid: 1000112916
Registry ID: 110003621055
DFR URL: <http://echo.epa.gov/detailed-facility-report?fid=110003621055>
Name: JNJ CLEANERS
Address: 308 N MAIN ST
City,State,Zip: ANN ARBOR, MI 48104

RI MANIFEST:

Name: J P EUREKA CLEANERS INC
Address: 308 N MAIN ST
City,State,Zip: ANN ARBOR, MI 48104
EPA Id: MID981775273
GEN Cert Date: 1/31/2011
Manifest Document Number: 002627196SKS
Waste Description: TOXIC LIQUIDS ORGANIC NOS
TSDf Id: RID084802842
TSDf Name: SAFETY KLEEN
Qty: 300
WT/Vol Units: P
TSDf Date: 2/4/2011
Transporter 2 Id: NJD071629976
Item Number: 1
Transporter 2 Name: 2/4/2011
Transporter Name 2: SAFETY KLEEN
Transporter EPAID: TXR000050930
Transporter Receipt Date: 1/31/2011
Number Of Containers: 2
Container Type: DM
Waste Code1: D007
Waste Code2: D029
Waste Code3: D039
Waste Code4: Not reported
Waste Code5: Not reported
Waste Code6: Not reported
Fee Exempt Code: Not reported
Comment: Not reported
Transporter Name 2: SJ TRANSPORTATION CO INC
Company Permit Number: Not reported
Year: Not reported
Quarter: Not reported
Transporter Contact Name: Not reported
Transporter Contact Email: Not reported
Filing Date: Not reported

Map ID
Direction
Distance
Elevation

MAP FINDINGS

Site

Database(s)

EDR ID Number
EPA ID Number

JNJ CLEANERS (Continued)

1000112916

Total Fee: Not reported
Billing Name: Not reported
Paid Date: Not reported
Paid Time: Not reported
Facility Receipt Date: Not reported
Fee: Not reported
Manifest Created Date: Not reported
Manifest Updated Date: Not reported

RI MANIFEST:

Transporter Receipt Date: 1/31/2011
Number Of Containers: 2
Container Type: DM
Waste Code1: D007
Waste Code2: D029
Waste Code3: D039
Waste Code4: Not reported
Waste Code5: Not reported
Waste Code6: Not reported
Comment: Not reported
Fee Exempt Code: Not reported
TSDf Name: SAFETY KLEEN
TSDf Id: RID084802842
Transporter Name 2: SJ TRANSPORTATION CO INC
Company Permit Number: Not reported
Year: Not reported
EPA ID: MID981775273
Manifest Docket Number: 002627196SKS
Quarter: Not reported
Waste Description: TOXIC LIQUIDS ORGANIC NOS
Transporter Contact Name: Not reported
Quantity: 300
Transporter Contact Email: Not reported
WT/Vol Units: P
Filing Date: Not reported
Total Fee: Not reported
Item Number: 1
Transporter Name: SAFETY KLEEN
Billing Name: Not reported
Transporter EPA ID: TXR000050930
Date Paid: Not reported
Time Paid: Not reported
GEN Cert Date: 1/31/2011
Facility Receipt Date: Not reported
Fee: Not reported
Transporter 2 Receipt Date: 2/4/2011
Manifest Created Date: Not reported
TSDf Receipt Date: 2/4/2011
Transporter 2 ID: NJD071629976
Manifest Updated Date: Not reported

Transporter Receipt Date: 1/31/2011
Number Of Containers: 2
Container Type: DM
Waste Code1: D007
Waste Code2: D029
Waste Code3: D039
Waste Code4: Not reported

Map ID
 Direction
 Distance
 Elevation

MAP FINDINGS

Site

Database(s)

EDR ID Number
 EPA ID Number

JNJ CLEANERS (Continued)

1000112916

Waste Code5:	Not reported
Waste Code6:	Not reported
Comment:	Not reported
Fee Exempt Code:	Not reported
TSDf Name:	SAFETY KLEEN
TSDf Id:	RID084802842
Transporter Name 2:	SJ TRANSPORTATION CO INC
Company Permit Number:	Not reported
Year:	Not reported
EPA ID:	MID981775273
Manifest Docket Number:	002627196SKS
Quarter:	Not reported
Waste Description:	TOXIC LIQUIDS ORGANIC NOS
Transporter Contact Name:	Not reported
Quantity:	300
Transporter Contact Email:	Not reported
WT/Vol Units:	P
Filing Date:	Not reported
Total Fee:	Not reported
Item Number:	1
Transporter Name:	SAFETY KLEEN
Billing Name:	Not reported
Transporter EPA ID:	TXR000050930
Date Paid:	Not reported
Time Paid:	Not reported
GEN Cert Date:	1/31/2011
Facility Receipt Date:	Not reported
Fee:	Not reported
Transporter 2 Receipt Date:	2/4/2011
Manifest Created Date:	Not reported
TSDf Receipt Date:	2/4/2011
Transporter 2 ID:	NJD071629976
Manifest Updated Date:	Not reported

D15
SE
 < 1/8
 0.060 mi.
 317 ft.

EUREKA CLEANERS INC
308 N MAIN
ANN ARBOR, MI 48104
Site 3 of 11 in cluster D

EDR Hist Cleaner 1018430550
N/A

Relative:
Higher

EDR Hist Cleaner

Actual:
823 ft.

Year:	Name:	Type:
1969	EUREKA CLEANERS	Drycleaning Plants, Except Rugs
1970	EUREKA CLEANERS	Drycleaning Plants, Except Rugs
1971	EUREKA CLEANERS	Drycleaning Plants, Except Rugs
1972	EUREKA CLEANERS	Drycleaning Plants, Except Rugs
1973	EUREKA CLEANERS	Drycleaning Plants, Except Rugs
1974	EUREKA CLEANERS	Drycleaning Plants, Except Rugs
1975	EUREKA CLEANERS	Drycleaning Plants, Except Rugs
1976	EUREKA CLEANERS	Drycleaning Plants, Except Rugs
1977	EUREKA CLEANERS	Drycleaning Plants, Except Rugs
1978	EUREKA CLEANERS INC	Drycleaning Plants, Except Rugs
1979	EUREKA CLEANERS INC	Drycleaning Plants, Except Rugs
1980	EUREKA CLEANERS INC	Drycleaning Plants, Except Rugs
1982	EUREKA CLEANERS INC	Drycleaning Plants, Except Rugs
1983	EUREKA CLEANERS	Drycleaning Plants, Except Rugs

Map ID
 Direction
 Distance
 Elevation

MAP FINDINGS

Site

Database(s)

EDR ID Number
 EPA ID Number

EUREKA CLEANERS INC (Continued)

1018430550

1985	EUREKA CLEANERS INC	Drycleaning Plants, Except Rugs
1986	EUREKA CLEANERS INC	Drycleaning Plants, Except Rugs
1987	EUREKA CLEANERS INC	Drycleaning Plants, Except Rugs
1988	EUREKA CLEANERS INC	Drycleaning Plants, Except Rugs
1989	EUREKA CLEANERS INC	Drycleaning Plants, Except Rugs
1990	EUREKA CLEANERS INC	Drycleaning Plants, Except Rugs
1991	EUREKA CLEANERS INC	Drycleaning Plants, Except Rugs
1992	EUREKA CLEANERS INC	Drycleaning Plants, Except Rugs
1993	EUREKA CLEANERS INC	Drycleaning Plants, Except Rugs
1994	EUREKA CLEANERS INC	Drycleaning Plants, Except Rugs
1995	EUREKA CLEANERS INC	Drycleaning Plants, Except Rugs
1996	EUREKA CLEANERS INC	Drycleaning Plants, Except Rugs
1997	EUREKA CLEANERS INC	Drycleaning Plants, Except Rugs
1998	EUREKA CLEANERS INC	Drycleaning Plants, Except Rugs
1999	EUREKA CLEANERS INC	Drycleaning Plants, Except Rugs
2000	EUREKA CLEANERS INC	Drycleaning Plants, Except Rugs
2001	EUREKA CLEANERS INC	Drycleaning Plants, Except Rugs
2002	EUREKA CLEANERS INC	Drycleaning Plants, Except Rugs
2003	EUREKA CLEANERS INC	Drycleaning Plants, Except Rugs
2004	EUREKA CLEANERS INC	Drycleaning Plants, Except Rugs
2005	EUREKA CLEANERS INC	Drycleaning Plants, Except Rugs
2006	EUREKA CLEANERS INC	Drycleaning Plants, Except Rugs
2007	EUREKA CLEANERS INC	Drycleaning Plants, Except Rugs
2008	EUREKA CLEANERS INC	Drycleaning Plants, Except Rugs
2009	EUREKA CLEANERS INC	Drycleaning Plants, Except Rugs
2010	EUREKA CLEANERS INC	Drycleaning Plants, Except Rugs
2011	EUREKA CLEANERS INC	Drycleaning Plants, Except Rugs
2012	EUREKA CLEANERS INC	Drycleaning Plants, Except Rugs
2013	EUREKA CLEANERS INC	Drycleaning Plants, Except Rugs
2014	EUREKA CLEANERS INC	Drycleaning Plants, Except Rugs

D16
SE
 < 1/8
 0.063 mi.
 331 ft.

UNIVERSITY FUEL MART
300 N MAIN ST
ANN ARBOR, MI 48104

EDR Hist Auto 1020241259
N/A

Site 4 of 11 in cluster D

Relative:
Higher

EDR Hist Auto

Actual:
824 ft.

Year:	Name:	Type:
1974	NORTH MAIN STANDARD SERVICE	Gasoline Service Stations
1975	NORTH MAIN STANDARD SERVICE	Gasoline Service Stations
1976	NORTH MAIN STANDARD SERVICE	Gasoline Service Stations
1977	NORTH MAIN STANDARD SERVICE	Gasoline Service Stations
1978	NORTH MAIN STANDARD SERVICE	Gasoline Service Stations
1979	NORTH MAIN STANDARD SERVICE	Gasoline Service Stations
1979	NORTH MAIN STANDARD SERVICE	Gasoline Service Stations
1980	NORTH MAIN STANDARD SERVICE	Gasoline Service Stations
1982	NORTH MAIN STANDARD SERVICE	Gasoline Service Stations
1983	NORTH MAIN STANDARD SERVICE	Gasoline Service Stations
2001	UNIVERSITY FUEL MART	Gasoline Service Stations
2002	UNIVERSITY FUEL MART	Gasoline Service Stations
2003	UNIVERSITY FUEL MART	Gasoline Service Stations
2004	UNIVERSITY FUEL MART	Gasoline Service Stations
2005	UNIVERSITY FUEL MART	Gasoline Service Stations
2006	UNIVERSITY FUEL MART	Gasoline Service Stations
2007	UNIVERSITY FUEL MART	Gasoline Service Stations
2008	UNIVERSITY FUEL MART	Gasoline Service Stations

Map ID
 Direction
 Distance
 Elevation

MAP FINDINGS

Site

Database(s)

EDR ID Number
 EPA ID Number

UNIVERSITY FUEL MART (Continued)

1020241259

2009	UNIVERSITY FUEL MART	Gasoline Service Stations
2010	UNIVERSITY FUEL MART	Gasoline Service Stations
2011	UNIVERSITY FUEL MART	Gasoline Service Stations
2012	UNIVERSITY FUEL MART	Gasoline Service Stations
2013	UNIVERSITY FUEL MART	Gasoline Service Stations
2014	UNIVERSITY FUEL MART	Gasoline Service Stations

D17
SE
 < 1/8
 0.063 mi.
 331 ft.

UNIVERSITY FUEL MART
300 N MAIN ST
ANN ARBOR, MI 48104

Site 5 of 11 in cluster D

MI LUST **U003866613**
MI UST **N/A**
MI BEA
MI Financial Assurance
MI WDS

Relative:
Higher
Actual:
824 ft.

LUST:

Name: UNIVERSITY FUEL MART
 Address: 300 N MAIN ST
 City,State,Zip: ANN ARBOR, MI 48104
 Facility ID: 5725
 Source: Not reported
 Owner Name: Arnold, Jerry
 Owner Address: Not reported
 Owner City,St,Zip: Not reported
 Owner Contact: Not reported
 Owner Phone: 734-891-1523
 Country: Not reported
 District: Jackson
 Site Name: Amoco Station #5172
 Latitude: 42.28339
 Longitude: -83.74827
 Date of Collection: Not reported
 Method of Collection: The geographic coordinate determination method based on address matching-house number.

Accuracy: 100
 Accuracy Value Unit: Not reported
 Horizontal Data: North American Datum of 1983
 Point Line Area: Not reported
 Desc Category: Not reported
 Regulatory Program: Not reported
 Risk Condition: Not reported
 Project Manager: Not reported
 Senate District: Not reported
 House District: Not reported
 US Congressional District: Not reported

Leak Number: 19996
 Release Date: 03/03/1992
 Substance Released: Not reported
 Release Status: Closed
 Release Closed Date: 10/10/1996

Leak Number: C-0372-92
 Release Date: 03/03/1992
 Substance Released: Gasoline
 Release Status: Closed
 Release Closed Date: 10/10/1996

UST:
 Name: UNIVERSITY FUEL MART

Map ID
Direction
Distance
Elevation

MAP FINDINGS

Site

Database(s)

EDR ID Number
EPA ID Number

UNIVERSITY FUEL MART (Continued)

U003866613

Address: 300 N MAIN ST
City,State,Zip: ANN ARBOR 48104-1134
Facility Type: ACTIVE
Facility ID: 00005725
Owner Name: BAYDOUN ANN ARBOR LLC
Owner Address: 300 N MAIN ST
Owner City: ANN ARBOR
Owner State: MI
Owner Zip: 48104
Owner Contact: Not reported
Owner Phone: 7347478210
Contact: Bassam Beydoun
Contact Phone: (313) 641-8181
Date of Collection: 01/11/2001
Accuracy: 100
Horizontal Datum: NAD83
Accuracy Value Unit: FEET
Source: STATE OF MICHIGAN
Point Line Area: POINT
Desc Category: Plant Entrance (Freight)
Method of Collection: Address Matching-House Number
District: Region 2 - Jackson District Office
Tank ID: 6
Capacity: 6000
Tank Status: Currently In Use
Substance: Gasoline
Install Date: 05/30/2003
Remove Date: Not reported
Tank Number: Not reported
Tank Details Compartments: Not reported
Tank Release Detection: Not reported
Pipe Release Detection: Not reported
Piping Material: Not reported
Piping Type: Not reported
Tank Construction: Not reported
Impressed Device: Not reported
Latitude: 42.28339
Longitude: -83.74827

Name: UNIVERSITY FUEL MART
Address: 300 N MAIN ST
City,State,Zip: ANN ARBOR 48104-1134
Facility Type: ACTIVE
Facility ID: 00005725
Owner Name: BAYDOUN ANN ARBOR LLC
Owner Address: 300 N MAIN ST
Owner City: ANN ARBOR
Owner State: MI
Owner Zip: 48104
Owner Contact: Not reported
Owner Phone: 7347478210
Contact: Bassam Beydoun
Contact Phone: (313) 641-8181
Date of Collection: 01/11/2001
Accuracy: 100
Horizontal Datum: NAD83
Accuracy Value Unit: FEET

Map ID
Direction
Distance
Elevation

MAP FINDINGS

Site

Database(s)

EDR ID Number
EPA ID Number

UNIVERSITY FUEL MART (Continued)

U003866613

Source: STATE OF MICHIGAN
Point Line Area: POINT
Desc Category: Plant Entrance (Freight)
Method of Collection: Address Matching-House Number
District: Region 2 - Jackson District Office
Tank ID: 5
Capacity: 12000
Tank Status: Currently In Use
Substance: Gasoline
Install Date: 05/30/2003
Remove Date: Not reported
Tank Number: Not reported
Tank Details Compartments: Not reported
Tank Release Detection: Not reported
Pipe Release Detection: Not reported
Piping Material: Not reported
Piping Type: Not reported
Tank Construction: Not reported
Impressed Device: Not reported
Latitude: 42.28339
Longitude: -83.74827

Name: UNIVERSITY FUEL MART
Address: 300 N MAIN ST
City,State,Zip: ANN ARBOR 48104-1134
Facility Type: ACTIVE
Facility ID: 00005725
Owner Name: BAYDOUN ANN ARBOR LLC
Owner Address: 300 N MAIN ST
Owner City: ANN ARBOR
Owner State: MI
Owner Zip: 48104
Owner Contact: Not reported
Owner Phone: 7347478210
Contact: Bassam Beydoun
Contact Phone: (313) 641-8181
Date of Collection: 01/11/2001
Accuracy: 100
Horizontal Datum: NAD83
Accuracy Value Unit: FEET
Source: STATE OF MICHIGAN
Point Line Area: POINT
Desc Category: Plant Entrance (Freight)
Method of Collection: Address Matching-House Number
District: Region 2 - Jackson District Office
Tank ID: 4
Capacity: 10000
Tank Status: Removed from Ground
Substance: Gasoline
Install Date: 04/28/1970
Remove Date: 05/23/2003
Tank Number: Not reported
Tank Details Compartments: Not reported
Tank Release Detection: Not reported
Pipe Release Detection: Not reported
Piping Material: Not reported
Piping Type: Not reported

Map ID
Direction
Distance
Elevation

MAP FINDINGS

Site

Database(s)

EDR ID Number
EPA ID Number

UNIVERSITY FUEL MART (Continued)

U003866613

Tank Construction: Not reported
Impressed Device: Yes
Latitude: 42.28339
Longitude: -83.74827

Name: UNIVERSITY FUEL MART
Address: 300 N MAIN ST
City,State,Zip: ANN ARBOR 48104-1134
Facility Type: ACTIVE
Facility ID: 00005725
Owner Name: BAYDOUN ANN ARBOR LLC
Owner Address: 300 N MAIN ST
Owner City: ANN ARBOR
Owner State: MI
Owner Zip: 48104
Owner Contact: Not reported
Owner Phone: 7347478210
Contact: Bassam Beydoun
Contact Phone: (313) 641-8181
Date of Collection: 01/11/2001
Accuracy: 100
Horizontal Datum: NAD83
Accuracy Value Unit: FEET
Source: STATE OF MICHIGAN
Point Line Area: POINT
Desc Category: Plant Entrance (Freight)
Method of Collection: Address Matching-House Number
District: Region 2 - Jackson District Office
Tank ID: 3
Capacity: 8000
Tank Status: Removed from Ground
Substance: Gasoline
Install Date: 04/28/1984
Remove Date: 05/24/2003
Tank Number: Not reported
Tank Details Compartments: Not reported
Tank Release Detection: Not reported
Pipe Release Detection: Not reported
Piping Material: Not reported
Piping Type: Not reported
Tank Construction: Not reported
Impressed Device: Yes
Latitude: 42.28339
Longitude: -83.74827

Name: UNIVERSITY FUEL MART
Address: 300 N MAIN ST
City,State,Zip: ANN ARBOR 48104-1134
Facility Type: ACTIVE
Facility ID: 00005725
Owner Name: BAYDOUN ANN ARBOR LLC
Owner Address: 300 N MAIN ST
Owner City: ANN ARBOR
Owner State: MI
Owner Zip: 48104
Owner Contact: Not reported
Owner Phone: 7347478210

Map ID
Direction
Distance
Elevation

MAP FINDINGS

Site

Database(s)

EDR ID Number
EPA ID Number

UNIVERSITY FUEL MART (Continued)

U003866613

Contact: Bassam Beydoun
Contact Phone: (313) 641-8181
Date of Collection: 01/11/2001
Accuracy: 100
Horizontal Datum: NAD83
Accuracy Value Unit: FEET
Source: STATE OF MICHIGAN
Point Line Area: POINT
Desc Category: Plant Entrance (Freight)
Method of Collection: Address Matching-House Number
District: Region 2 - Jackson District Office
Tank ID: 2
Capacity: 6000
Tank Status: Removed from Ground
Substance: Gasoline
Install Date: 04/28/1962
Remove Date: 05/24/2003
Tank Number: Not reported
Tank Details Compartments: Not reported
Tank Release Detection: Not reported
Pipe Release Detection: Not reported
Piping Material: Not reported
Piping Type: Not reported
Tank Construction: Not reported
Impressed Device: Yes
Latitude: 42.28339
Longitude: -83.74827

Name: UNIVERSITY FUEL MART
Address: 300 N MAIN ST
City,State,Zip: ANN ARBOR 48104-1134
Facility Type: ACTIVE
Facility ID: 00005725
Owner Name: BAYDOUN ANN ARBOR LLC
Owner Address: 300 N MAIN ST
Owner City: ANN ARBOR
Owner State: MI
Owner Zip: 48104
Owner Contact: Not reported
Owner Phone: 7347478210
Contact: Bassam Beydoun
Contact Phone: (313) 641-8181
Date of Collection: 01/11/2001
Accuracy: 100
Horizontal Datum: NAD83
Accuracy Value Unit: FEET
Source: STATE OF MICHIGAN
Point Line Area: POINT
Desc Category: Plant Entrance (Freight)
Method of Collection: Address Matching-House Number
District: Region 2 - Jackson District Office
Tank ID: 1
Capacity: 6000
Tank Status: Removed from Ground
Substance: Gasoline
Install Date: 04/28/1958
Remove Date: 11/01/1988

Map ID
Direction
Distance
Elevation

MAP FINDINGS

Site

Database(s)

EDR ID Number
EPA ID Number

UNIVERSITY FUEL MART (Continued)

U003866613

Tank Number: Not reported
Tank Details Compartments: Not reported
Tank Release Detection: Not reported
Pipe Release Detection: Not reported
Piping Material: Not reported
Piping Type: Not reported
Tank Construction: Not reported
Impressed Device: Not reported
Latitude: 42.28339
Longitude: -83.74827

BEA:

Name: UNIVERSITY FUEL MART
Address: 300 N MAIN ST
City,State,Zip: ANN ARBOR, MI 48104
Secondary Address: Not reported
BEA Number: Not reported
District: Not reported
Date Received: 09/13/2002
Submitter Name: Not reported
Petition Determination: Not reported
Petition Disclosure: Not reported
Category: Not reported
Determination 20107A: Not reported
Reviewer: Not reported
Division Assigned: Not reported
Location ID: 00005725
Submittal Type: Baseline Environmental Assessment
Submittal Number: B200200397JK
Approval Status: RRD Received
Workflow Status: Submitted
Date Submitted: 2004-01-31 07:29:04
Date Completed: Not reported
Township: Ann Arbor
Work Unit: Jackson
Comments: Not reported
Organization: Armada Oil & Gas Company Inc
Contact: Not reported
Contact Type: Not reported
Organization Street Address: Not reported
Organization City: Not reported
Organization State: Not reported
Organization Zip Code: Not reported
Organization County: Not reported
Contact Street Address: Not reported
Contact City: Not reported
Contact Zip Code: Not reported
Contact State: Not reported

FINANCIAL ASSURANCE 3:

Name: UNIVERSITY FUEL MART
Address: 300 N MAIN ST
City,State,Zip: ANN ARBOR, MI 48104-1134
Facility ID: 00005725
Exempt: No
Expiration Date: 03/02/2025

Map ID
 Direction
 Distance
 Elevation

MAP FINDINGS

Site

Database(s)

EDR ID Number
 EPA ID Number

UNIVERSITY FUEL MART (Continued)

U003866613

Bond Rating Tests:	Not reported
Commerical Insurance:	Not reported
Guarantee:	Not reported
Letter of Credit:	Not reported
Risk Retention Group:	Not reported
Self Insurance:	Not reported
State Funds:	CHECKED
Surety Bond:	Not reported
Trust Funds:	Not reported
Year:	2023

WDS:

Name:	AMOCO OIL CO
Address:	300 N MAIN ST
City,State,Zip:	ANN ARBOR, MI 48104
Site Id:	MID985607571
WMD Id:	404649
Site Specific Name:	AMOCO OIL CO 5172
Mailing Address:	P O BOX 352917
Mailing City/State/Zip:	43635
Mailing County:	Not reported

D18
SE
 < 1/8
 0.063 mi.
 331 ft.

AMOCO STATION #5172
300 N MAIN ST
ANN ARBOR, MI 48104

UST FINDER RELEASE 1029026028
N/A

Site 6 of 11 in cluster D

Relative:
Higher
Actual:
824 ft.

UST FINDER RELEASE:	
Object ID:	511457
Facility ID:	M100005725
Lust ID:	MIC-0372-92
Name:	AMOCO STATION #5172
Address:	300 N MAIN ST
City,State,Zip:	ANN ARBOR, MI 48104
Address Match Type:	Not reported
Reported Date:	1992/03/03 15:59:59+00
Status:	No Further Action
Substance:	Gasoline
Population within 1500ft:	1860
Domestic Wells within 1500ft:	0
Land Use:	Developed, High Intensity
Within SPA:	No
SPA PWS Facility ID:	Not reported
SPA Water Type:	Not reported
SPA Facility Type:	Not reported
SPA HUC12:	Not reported
Within WHPA:	Yes
WHPA PWS Facility ID:	M10000220_1776
WHPA Water Type:	GW - Ground water
WHPA Facility Type:	WL - Well
WHPA HUC12:	040900050309
Within 100yr Floodplain:	No
Tribe:	Not reported
EPA Region:	5
NFA Letter 1:	Not reported
NFA Letter 2:	Not reported

Map ID
 Direction
 Distance
 Elevation

MAP FINDINGS

Site

Database(s)

EDR ID Number
 EPA ID Number

AMOCO STATION #5172 (Continued)

1029026028

NFA Letter 3:	Not reported
NFA Letter 4:	Not reported
Closed With Residual Contaminate:	Not reported
Coordinate Source:	State
X Coord:	-83.74828
Y Coord:	42.2833900000001
Latitude:	42.2833899999999
Longitude:	-83.7482799999999

D19
SE
 < 1/8
 0.063 mi.
 331 ft.

300 N MAIN
ANN ARBOR CITY, MI
Site 7 of 11 in cluster D

MI BEA S105768021
N/A

Relative:
Higher

Actual: 824 ft.	BEA:	
	Name:	Not reported
	Address:	300 N MAIN
	City,State,Zip:	ANN ARBOR CITY, MI
	Secondary Address:	Not reported
	BEA Number:	397
	District:	Jackson
	Date Received:	09/13/2002
	Submitter Name:	Armada Oil & Gas Company Inc
	Petition Determination:	No Request
	Petition Disclosure:	0
	Category:	S
	Determination 20107A:	No Request
	Reviewer:	massonp
	Division Assigned:	STD
	Location ID:	Not reported
	Submittal Type:	Not reported
	Submittal Number:	Not reported
	Approval Status:	Not reported
	Workflow Status:	Not reported
	Date Submitted:	Not reported
	Date Completed:	Not reported
	Township:	Not reported
	Work Unit:	Not reported
	Comments:	Not reported
	Organization:	Not reported
	Contact:	Not reported
	Contact Type:	Not reported
	Organization Street Address:	Not reported
	Organization City:	Not reported
	Organization State:	Not reported
	Organization Zip Code:	Not reported
	Organization County:	Not reported
	Contact Street Address:	Not reported
	Contact City:	Not reported
	Contact Zip Code:	Not reported
	Contact State:	Not reported

Map ID
 Direction
 Distance
 Elevation

MAP FINDINGS

Site

Database(s)

EDR ID Number
 EPA ID Number

D20
SE
 < 1/8
 0.063 mi.
 331 ft.

AMOCO OIL CO
300 N MAIN ST
ANN ARBOR, MI 48104
Site 8 of 11 in cluster D

RCRA NonGen / NLR
FINDS
ECHO

1000466031
MID985607571

Relative:
Higher
Actual:
824 ft.

RCRA Listings:	
Date Form Received by Agency:	20011003
Handler Name:	Amoco Oil Co
Handler Address:	300 N MAIN ST
Handler City,State,Zip:	ANN ARBOR, MI 48104
EPA ID:	MID985607571
Contact Name:	KEVIN ENDRISS
Contact Address:	300 N MAIN ST
Contact City,State,Zip:	ANN ARBOR, MI 48104
Contact Telephone:	419-842-1553
Contact Fax:	Not reported
Contact Email:	Not reported
Contact Title:	Not reported
EPA Region:	05
Land Type:	Private
Federal Waste Generator Description:	Not a generator, verified
Non-Notifier:	Not reported
Biennial Report Cycle:	Not reported
Accessibility:	Not reported
Active Site Indicator:	Not reported
State District Owner:	Not reported
State District:	Not reported
Mailing Address:	P O BOX 352917
Mailing City,State,Zip:	TOLEDO, OH 43635
Owner Name:	Amoco Oil Co
Owner Type:	Private
Operator Name:	Amoco Oil Co
Operator Type:	Private
Short-Term Generator Activity:	No
Importer Activity:	No
Mixed Waste Generator:	No
Transporter Activity:	No
Transfer Facility Activity:	No
Recycler Activity with Storage:	No
Small Quantity On-Site Burner Exemption:	No
Smelting Melting and Refining Furnace Exemption:	No
Underground Injection Control:	No
Off-Site Waste Receipt:	No
Universal Waste Indicator:	No
Universal Waste Destination Facility:	No
Federal Universal Waste:	No
Active Site State-Reg Handler:	---
Federal Facility Indicator:	Not reported
Hazardous Secondary Material Indicator:	NN
Sub-Part K Indicator:	Not reported
2018 GPRC Permit Baseline:	Not on the Baseline
2018 GPRC Renewals Baseline:	Not on the Baseline
202 GPRC Corrective Action Baseline:	No
Subject to Corrective Action Universe:	No
Non-TSDFs Where RCRA CA has Been Imposed Universe:	No
Corrective Action Priority Ranking:	No NCAPS ranking
Environmental Control Indicator:	No
Institutional Control Indicator:	No

Map ID
Direction
Distance
Elevation

MAP FINDINGS

Site

Database(s)

EDR ID Number
EPA ID Number

AMOCO OIL CO (Continued)

1000466031

Human Exposure Controls Indicator:	N/A
Groundwater Controls Indicator:	N/A
Significant Non-Complier Universe:	No
Unaddressed Significant Non-Complier Universe:	No
Addressed Significant Non-Complier Universe:	No
Significant Non-Complier With a Compliance Schedule Universe:	No
Financial Assurance Required:	Not reported
Handler Date of Last Change:	20110303
Recognized Trader-Importer:	No
Recognized Trader-Exporter:	No
Importer of Spent Lead Acid Batteries:	No
Exporter of Spent Lead Acid Batteries:	No
Recycler Activity Without Storage:	Not reported
Manifest Broker:	Not reported
Sub-Part P Indicator:	No

Hazardous Waste Summary:

Waste Code:	D001
Waste Description:	Ignitable Waste

Handler - Owner Operator:

Owner/Operator Indicator:	Operator
Owner/Operator Name:	AMOCO OIL CO
Legal Status:	Private
Date Became Current:	19700101
Date Ended Current:	Not reported
Owner/Operator Address:	Not reported
Owner/Operator City,State,Zip:	Not reported
Owner/Operator Telephone:	Not reported
Owner/Operator Telephone Ext:	Not reported
Owner/Operator Fax:	Not reported
Owner/Operator Email:	Not reported

Owner/Operator Indicator:	Owner
Owner/Operator Name:	B P PRODUCTS N AMERICA INC
Legal Status:	Private
Date Became Current:	19700101
Date Ended Current:	Not reported
Owner/Operator Address:	Not reported
Owner/Operator City,State,Zip:	Not reported
Owner/Operator Telephone:	Not reported
Owner/Operator Telephone Ext:	Not reported
Owner/Operator Fax:	Not reported
Owner/Operator Email:	Not reported

Owner/Operator Indicator:	Owner
Owner/Operator Name:	AMOCO OIL CO
Legal Status:	Private
Date Became Current:	19700101
Date Ended Current:	Not reported
Owner/Operator Address:	Not reported
Owner/Operator City,State,Zip:	Not reported
Owner/Operator Telephone:	Not reported
Owner/Operator Telephone Ext:	Not reported
Owner/Operator Fax:	Not reported

Map ID
Direction
Distance
Elevation

MAP FINDINGS

Site

Database(s)

EDR ID Number
EPA ID Number

AMOCO OIL CO (Continued)

1000466031

Owner/Operator Email: Not reported

Owner/Operator Indicator: Operator
Owner/Operator Name: AMOCO OIL CO
Legal Status: Private
Date Became Current: 19700101
Date Ended Current: Not reported
Owner/Operator Address: Not reported
Owner/Operator City,State,Zip: Not reported
Owner/Operator Telephone: Not reported
Owner/Operator Telephone Ext: Not reported
Owner/Operator Fax: Not reported
Owner/Operator Email: Not reported

Owner/Operator Indicator: Owner
Owner/Operator Name: AMOCO OIL CO
Legal Status: Private
Date Became Current: 19700101
Date Ended Current: Not reported
Owner/Operator Address: Not reported
Owner/Operator City,State,Zip: Not reported
Owner/Operator Telephone: Not reported
Owner/Operator Telephone Ext: Not reported
Owner/Operator Fax: Not reported
Owner/Operator Email: Not reported

Owner/Operator Indicator: Operator
Owner/Operator Name: B P PRODUCTS N AMERICA INC
Legal Status: Private
Date Became Current: 19700101
Date Ended Current: Not reported
Owner/Operator Address: Not reported
Owner/Operator City,State,Zip: Not reported
Owner/Operator Telephone: Not reported
Owner/Operator Telephone Ext: Not reported
Owner/Operator Fax: Not reported
Owner/Operator Email: Not reported

Owner/Operator Indicator: Operator
Owner/Operator Name: B P PRODUCTS N AMERICA INC
Legal Status: Private
Date Became Current: 19700101
Date Ended Current: Not reported
Owner/Operator Address: Not reported
Owner/Operator City,State,Zip: Not reported
Owner/Operator Telephone: Not reported
Owner/Operator Telephone Ext: Not reported
Owner/Operator Fax: Not reported
Owner/Operator Email: Not reported

Owner/Operator Indicator: Owner
Owner/Operator Name: B P PRODUCTS N AMERICA INC
Legal Status: Private
Date Became Current: 19700101
Date Ended Current: Not reported
Owner/Operator Address: Not reported
Owner/Operator City,State,Zip: Not reported

Map ID
Direction
Distance
Elevation

MAP FINDINGS

Site

Database(s)

EDR ID Number
EPA ID Number

AMOCO OIL CO (Continued)

1000466031

Owner/Operator Telephone: Not reported
Owner/Operator Telephone Ext: Not reported
Owner/Operator Fax: Not reported
Owner/Operator Email: Not reported

Historic Generators:

Receive Date: 19910305
Handler Name: AMOCO OIL CO
Federal Waste Generator Description: Small Quantity Generator
State District Owner: Not reported
Large Quantity Handler of Universal Waste: No
Recognized Trader Importer: No
Recognized Trader Exporter: No
Spent Lead Acid Battery Importer: No
Spent Lead Acid Battery Exporter: No
Current Record: No
Non Storage Recycler Activity: Not reported
Electronic Manifest Broker: Not reported

Receive Date: 20011003
Handler Name: AMOCO OIL CO
Federal Waste Generator Description: Not a generator, verified
State District Owner: Not reported
Large Quantity Handler of Universal Waste: No
Recognized Trader Importer: No
Recognized Trader Exporter: No
Spent Lead Acid Battery Importer: No
Spent Lead Acid Battery Exporter: No
Current Record: Yes
Non Storage Recycler Activity: Not reported
Electronic Manifest Broker: Not reported

List of NAICS Codes and Descriptions:

NAICS Code: 44719
NAICS Description: OTHER GASOLINE STATIONS

Facility Has Received Notices of Violations:

Violations: No Violations Found

Evaluation Action Summary:

Evaluations: No Evaluations Found

FINDS:

Registry ID: 110003653797

[Click Here for FRS Facility Detail Report:](#)

Environmental Interest/Information System:

The Resource Conservation and Recovery Act Information System (RCRAInfo) is EPA's comprehensive information system in support of the Resource Conservation and Recovery Act (RCRA) of 1976 and the Hazardous and Solid Waste Amendments (HSWA) of 1984. It tracks many types of information about generators, transporters, treaters, storers, and disposers of hazardous waste.

Map ID
 Direction
 Distance
 Elevation

MAP FINDINGS

Site

Database(s)

EDR ID Number
 EPA ID Number

AMOCO OIL CO (Continued)

1000466031

[Click this hyperlink](#) while viewing on your computer to access additional FINDS: detail in the EDR Site Report.

ECHO:

Envid: 1000466031
 Registry ID: 110003653797
 DFR URL: <http://echo.epa.gov/detailed-facility-report?fid=110003653797>
 Name: AMOCO OIL CO
 Address: 300 N MAIN ST
 City,State,Zip: ANN ARBOR, MI 48104

**D21
 SE
 < 1/8
 0.063 mi.
 331 ft.**

**UNIVERSITY FUEL MART
 300 N MAIN ST
 ANN ARBOR, MI
 Site 9 of 11 in cluster D**

**UST FINDER 1028444474
 N/A**

**Relative:
 Higher
 Actual:
 824 ft.**

UST FINDER:
 Object ID: 209604
 Facility ID: MI5725
 Name: UNIVERSITY FUEL MART
 Address: 300 N MAIN ST
 City,State,Zip: ANN ARBOR, MI
 Address Match Type: PointAddress
 Open USTs: 2
 Closed USTs: 4
 TOS USTs: 0
 Population 1500ft: 1852
 Private Wells 1500ft: 0
 Within 100yr Floodplain: No
 Land Use: Developed, High Intensity
 Within SPA: No
 SPA PWS Facility ID: Not reported
 SPA Water Type: Not reported
 SPA Facility Type: Not reported
 SPA HUC12: Not reported
 Within WHPA: Yes
 WHPA PWS Facility ID: MI0000220_1776
 WHPA Water Type: GW - Ground water
 WHPA Facility Type: WL - Well
 WHPA HUC12: 040900050309
 Facility Status: Open UST(s)
 Date of Last Inspection: Not reported
 EPA Region: 5
 Tribe: Not reported
 Coordinate Source: Geocode
 X Coord: -83.74835355
 Y Coord: 42.2834562100001
 Latitude: 42.28345621
 Longitude: -83.74835355

UST FINDER:
 Object ID: 786573
 Facility ID: MI5725
 Tank ID: MIUTK-027205-15
 Tank Status: Closed
 Installation Date: 1970/04/28 16:00:00+00
 Removal Date: 2003/05/23 15:59:59+00

Map ID
Direction
Distance
Elevation

MAP FINDINGS

Site

Database(s)

EDR ID Number
EPA ID Number

UNIVERSITY FUEL MART (Continued)

1028444474

Tank Capacity:	10000
Substances:	Gasoline,
Tank Wall Type:	Not reported
Object ID:	786576
Facility ID:	MI5725
Tank ID:	MIUTK-067785-15
Tank Status:	Closed
Installation Date:	1962/04/28 16:00:01+00
Removal Date:	2003/05/24 15:59:59+00
Tank Capacity:	6000
Substances:	Gasoline,
Tank Wall Type:	Not reported
Object ID:	786577
Facility ID:	MI5725
Tank ID:	MIUTK-067791-15
Tank Status:	Closed
Installation Date:	1984/04/28 16:00:00+00
Removal Date:	2003/05/24 15:59:59+00
Tank Capacity:	8000
Substances:	Gasoline,
Tank Wall Type:	Not reported
Object ID:	840079
Facility ID:	MI5725
Tank ID:	MIUTK-033547-15
Tank Status:	Closed
Installation Date:	1958/04/28 16:00:01+00
Removal Date:	1988/11/01 16:00:00+00
Tank Capacity:	6000
Substances:	Gasoline,
Tank Wall Type:	Not reported
Object ID:	850361
Facility ID:	MI5725
Tank ID:	MIUTK-118852-15
Tank Status:	Open
Installation Date:	2003/05/30 15:59:59+00
Removal Date:	Not reported
Tank Capacity:	6000
Substances:	Gasoline,
Tank Wall Type:	Double
Object ID:	850362
Facility ID:	MI5725
Tank ID:	MIUTK-118851-15
Tank Status:	Open
Installation Date:	2003/05/30 15:59:59+00
Removal Date:	Not reported
Tank Capacity:	12000
Substances:	Gasoline,
Tank Wall Type:	Double

Map ID
 Direction
 Distance
 Elevation

MAP FINDINGS

Site

Database(s)

EDR ID Number
 EPA ID Number

D22
SE
 < 1/8
 0.091 mi.
 480 ft.

121 E. CATHERINE ST
121 EAST CATHERINE STREET
ANN ARBOR, MI 48104

US BROWNFIELDS **1027545435**
FINDS **N/A**

Site 10 of 11 in cluster D

Relative:
Higher
Actual:
828 ft.

US BROWNFIELDS:

Name: 121 E. CATHERINE ST
 Address: 121 EAST CATHERINE STREET
 Recipient name: Downriver Community Conference
 Grant type: Assessment
 Property Number: 09-09-29-135-001
 Parcel size: 0.38
 Latitude: 42.283300935390599
 Longitude: -83.747694690701394
 Highlights: Property is currently a paved parking lot for City of Ann Arbor. Two

RECs have been identified: 1) former commercial industrial uses, including a blacksmith, furniture factory, carpenter shop, and dairy factory including the potential use of an underground fuel storage tank; and 2) several adjoining properties have operated as gasoline filling stations and dry cleaning plants.

Start Date: -
 Redev Completion Date: -
 Completed Date: -
 Acres Cleaned Up: -
 Cleanup Funding: -
 Cleanup Funding Source: -
 Assessment Funding: -
 Assessment Funding Source: -
 Redevelopment Funding: -
 Redev. Funding Source: -
 Redev. Funding Entity Name: -
 Redevelopment Start Date: -
 Assessment Funding Entity: -
 Cleanup Funding Entity: -
 Grant Type: -
 Accomplishment Type: -
 Cooperative Agreement Number: 00E02888
 Start Date: -
 Ownership Entity: Government
 Completion Date: -
 Current Owner: -
 Cleanup Required: Y
 Video Available: -
 Photo Available: -
 Institutional Controls Required: -
 IC Category Proprietary Controls: -
 IC Cat. Info. Devices: -
 IC Cat. Gov. Controls: -
 IC Cat. Enforcement Permit Tools: -
 IC in place date: -
 IC in place: -
 State/tribal program date: -
 State/tribal program ID: -
 Contaminant Found: Not reported
 Contaminant Cleanup: Not reported
 Media Affected: Not reported
 Media Cleanup: Not reported
 Num. of cleanup and re-dev. jobs: -

Map ID
 Direction
 Distance
 Elevation

MAP FINDINGS

Site

Database(s)

EDR ID Number
 EPA ID Number

121 E. CATHERINE ST (Continued)

1027545435

Past use greenspace acreage: 0.19
 Past use residential acreage: -
 Past use commercial acreage: 0.19
 Past use industrial acreage: -
 Future use greenspace acreage: -
 Future use residential acreage: -
 Future use commercial acreage: -
 Future use industrial acreage: -
 Future Use: Multistory -
 Past Use: Multistory -
 Property Description: -
 Below Poverty Number: Not reported
 Below Poverty Percent: Not reported
 Meidan Income: Not reported
 Meidan Income Number: Not reported
 Meidan Income Percent: Not reported
 Vacant Housing Number: Not reported
 Vacant Housing Percent: Not reported
 Unemployed Number: Not reported
 Unemployed Percent: Not reported

Name: 121 E. CATHERINE ST
 Address: 121 EAST CATHERINE STREET
 Recipient name: Downriver Community Conference
 Grant type: Assessment
 Property Number: 09-09-29-135-001
 Parcel size: 0.38
 Latitude: 42.283300935390599
 Longitude: -83.747694690701394
 Highlights:

Property is currently a paved parking lot for City of Ann Arbor. Two RECs have been identified: 1) former commercial industrial uses, including a blacksmith, furniture factory, carpenter shop, and dairy factory including the potential use of an underground fuel storage tank; and 2) several adjoining properties have operated as gasoline filling stations and dry cleaning plants.

Start Date: -
 Redev Completion Date: -
 Completed Date: -
 Acres Cleaned Up: -
 Cleanup Funding: -
 Cleanup Funding Source: -
 Assessment Funding: 14688.48
 Assessment Funding Source: -
 Redevelopment Funding: -
 Redev. Funding Source: -
 Redev. Funding Entity Name: -
 Redevelopment Start Date: -
 Assessment Funding Entity: EPA
 Cleanup Funding Entity: -
 Grant Type: -
 Accomplishment Type: Phase II Environmental Assessment
 Cooperative Agreement Number: 00E02888
 Start Date: 5/13/2022
 Ownership Entity: Government
 Completion Date: 7/6/2022
 Current Owner: -
 Cleanup Required: Y

Map ID
 Direction
 Distance
 Elevation

MAP FINDINGS

Site

Database(s)

EDR ID Number
 EPA ID Number

121 E. CATHERINE ST (Continued)

1027545435

Video Available: -
 Photo Available: -
 Institutional Controls Required: -
 IC Category Proprietary Controls: -
 IC Cat. Info. Devices: -
 IC Cat. Gov. Controls: -
 IC Cat. Enforcement Permit Tools: -
 IC in place date: -
 IC in place: -
 State/tribal program date: -
 State/tribal program ID: -
 Contaminant Found: Not reported
 Contaminant Cleanup: Not reported
 Media Affected: Not reported
 Media Cleanup: Not reported
 Num. of cleanup and re-dev. jobs: -
 Past use greenspace acreage: 0.19
 Past use residential acreage: -
 Past use commercial acreage: 0.19
 Past use industrial acreage: -
 Future use greenspace acreage: -
 Future use residential acreage: -
 Future use commercial acreage: -
 Future use industrial acreage: -
 Future Use: Multistory -
 Past Use: Multistory -
 Property Description: -
 Below Poverty Number: Not reported
 Below Poverty Percent: Not reported
 Meidan Income: Not reported
 Meidan Income Number: Not reported
 Meidan Income Percent: Not reported
 Vacant Housing Number: Not reported
 Vacant Housing Percent: Not reported
 Unemployed Number: Not reported
 Unemployed Percent: Not reported

Name: 121 E. CATHERINE ST
 Address: 121 EAST CATHERINE STREET
 Recipient name: Downriver Community Conference
 Grant type: Assessment
 Property Number: 09-09-29-135-001
 Parcel size: 0.38
 Latitude: 42.283300935390599
 Longitude: -83.747694690701394
 Highlights: Property is currently a paved parking lot for City of Ann Arbor. Two RECs have been identified: 1) former commercial industrial uses, including a blacksmith, furniture factory, carpenter shop, and dairy factory including the potential use of an underground fuel storage tank; and 2) several adjoining properties have operated as gasoline filling stations and dry cleaning plants.
 Start Date: -
 Redev Completion Date: -
 Completed Date: -
 Acres Cleaned Up: -
 Cleanup Funding: -
 Cleanup Funding Source: -

Map ID
 Direction
 Distance
 Elevation

MAP FINDINGS

Site

Database(s)

EDR ID Number
 EPA ID Number

121 E. CATHERINE ST (Continued)

1027545435

Assessment Funding:	-
Assessment Funding Source:	-
Redevelopment Funding:	-
Redev. Funding Source:	-
Redev. Funding Entity Name:	-
Redevelopment Start Date:	-
Assessment Funding Entity:	-
Cleanup Funding Entity:	-
Grant Type:	-
Accomplishment Type:	-
Cooperative Agreement Number:	00E02888
Start Date:	-
Ownership Entity:	Government
Completion Date:	-
Current Owner:	-
Cleanup Required:	Y
Video Available:	-
Photo Available:	-
Institutional Controls Required:	-
IC Category Proprietary Controls:	-
IC Cat. Info. Devices:	-
IC Cat. Gov. Controls:	-
IC Cat. Enforcement Permit Tools:	-
IC in place date:	-
IC in place:	-
State/tribal program date:	-
State/tribal program ID:	-
Contaminant Found:	Not reported
Contaminant Cleanup:	Not reported
Media Affected:	Not reported
Media Cleanup:	Not reported
Num. of cleanup and re-dev. jobs:	-
Past use greenspace acreage:	0.19
Past use residential acreage:	-
Past use commercial acreage:	0.19
Past use industrial acreage:	-
Future use greenspace acreage:	-
Future use residential acreage:	-
Future use commercial acreage:	-
Future use industrial acreage:	-
Future Use: Multistory	-
Past Use: Multistory	-
Property Description:	-
Below Poverty Number:	Not reported
Below Poverty Percent:	Not reported
Meidan Income:	Not reported
Meidan Income Number:	Not reported
Meidan Income Percent:	Not reported
Vacant Housing Number:	Not reported
Vacant Housing Percent:	Not reported
Unemployed Number:	Not reported
Unemployed Percent:	Not reported

Name:	121 E. CATHERINE ST
Address:	121 EAST CATHERINE STREET
Recipient name:	Downriver Community Conference
Grant type:	Assessment

Map ID
Direction
Distance
Elevation

MAP FINDINGS

Site

Database(s)

EDR ID Number
EPA ID Number

121 E. CATHERINE ST (Continued)

1027545435

Property Number: 09-09-29-135-001
Parcel size: 0.38
Latitude: 42.283300935390599
Longitude: -83.747694690701394
Highlights: Property is currently a paved parking lot for City of Ann Arbor. Two RECs have been identified: 1) former commercial industrial uses, including a blacksmith, furniture factory, carpenter shop, and dairy factory including the potential use of an underground fuel storage tank; and 2) several adjoining properties have operated as gasoline filling stations and dry cleaning plants.

Start Date: -
Redev Completion Date: -
Completed Date: -
Acres Cleaned Up: -
Cleanup Funding: -
Cleanup Funding Source: -
Assessment Funding: -
Assessment Funding Source: -
Redevelopment Funding: -
Redev. Funding Source: -
Redev. Funding Entity Name: -
Redevelopment Start Date: -
Assessment Funding Entity: -
Cleanup Funding Entity: -
Grant Type: -
Accomplishment Type: -
Cooperative Agreement Number: 00E02888
Start Date: -
Ownership Entity: Government
Completion Date: -
Current Owner: -
Cleanup Required: Y
Video Available: -
Photo Available: -
Institutional Controls Required: -
IC Category Proprietary Controls: -
IC Cat. Info. Devices: -
IC Cat. Gov. Controls: -
IC Cat. Enforcement Permit Tools: -
IC in place date: -
IC in place: -
State/tribal program date: -
State/tribal program ID: -
Contaminant Found: Not reported
Contaminant Cleanup: Not reported
Media Affected: Not reported
Media Cleanup: Not reported
Num. of cleanup and re-dev. jobs: -
Past use greenspace acreage: 0.19
Past use residential acreage: -
Past use commercial acreage: 0.19
Past use industrial acreage: -
Future use greenspace acreage: -
Future use residential acreage: -
Future use commercial acreage: -
Future use industrial acreage: -
Future Use: Multistory -

Map ID
 Direction
 Distance
 Elevation

MAP FINDINGS

Site

Database(s)

EDR ID Number
 EPA ID Number

121 E. CATHERINE ST (Continued)

1027545435

Past Use: Multistory -
 Property Description: -
 Below Poverty Number: Not reported
 Below Poverty Percent: Not reported
 Meidan Income: Not reported
 Meidan Income Number: Not reported
 Meidan Income Percent: Not reported
 Vacant Housing Number: Not reported
 Vacant Housing Percent: Not reported
 Unemployed Number: Not reported
 Unemployed Percent: Not reported

Name: 121 E. CATHERINE ST
 Address: 121 EAST CATHERINE STREET
 Recipient name: Downriver Community Conference
 Grant type: Assessment
 Property Number: 09-09-29-135-001
 Parcel size: 0.38
 Latitude: 42.283300935390599
 Longitude: -83.747694690701394
 Highlights:

Property is currently a paved parking lot for City of Ann Arbor. Two RECs have been identified: 1) former commercial industrial uses, including a blacksmith, furniture factory, carpenter shop, and dairy factory including the potential use of an underground fuel storage tank; and 2) several adjoining properties have operated as gasoline filling stations and dry cleaning plants.

Start Date: -
 Redev Completion Date: -
 Completed Date: -
 Acres Cleaned Up: -
 Cleanup Funding: -
 Cleanup Funding Source: -
 Assessment Funding: -
 Assessment Funding Source: -
 Redevelopment Funding: -
 Redev. Funding Source: -
 Redev. Funding Entity Name: -
 Redevelopment Start Date: -
 Assessment Funding Entity: -
 Cleanup Funding Entity: -
 Grant Type: -
 Accomplishment Type: -
 Cooperative Agreement Number: 00E02888
 Start Date: -
 Ownership Entity: Government
 Completion Date: -
 Current Owner: -
 Cleanup Required: Y
 Video Available: -
 Photo Available: -
 Institutional Controls Required: -
 IC Category Proprietary Controls: -
 IC Cat. Info. Devices: -
 IC Cat. Gov. Controls: -
 IC Cat. Enforcement Permit Tools: -
 IC in place date: -
 IC in place: -

Map ID
 Direction
 Distance
 Elevation

MAP FINDINGS

Site

Database(s)

EDR ID Number
 EPA ID Number

121 E. CATHERINE ST (Continued)

1027545435

State/tribal program date: -
 State/tribal program ID: -
 Contaminant Found: Not reported
 Contaminant Cleanup: Not reported
 Media Affected: Not reported
 Media Cleanup: Not reported
 Num. of cleanup and re-dev. jobs: -
 Past use greenspace acreage: 0.19
 Past use residential acreage: -
 Past use commercial acreage: 0.19
 Past use industrial acreage: -
 Future use greenspace acreage: -
 Future use residential acreage: -
 Future use commercial acreage: -
 Future use industrial acreage: -
 Future Use: Multistory -
 Past Use: Multistory -
 Property Description: -
 Below Poverty Number: Not reported
 Below Poverty Percent: Not reported
 Meidan Income: Not reported
 Meidan Income Number: Not reported
 Meidan Income Percent: Not reported
 Vacant Housing Number: Not reported
 Vacant Housing Percent: Not reported
 Unemployed Number: Not reported
 Unemployed Percent: Not reported

Name: 121 E. CATHERINE ST
 Address: 121 EAST CATHERINE STREET
 Recipient name: Downriver Community Conference
 Grant type: Assessment
 Property Number: 09-09-29-135-001
 Parcel size: 0.38
 Latitude: 42.283300935390599
 Longitude: -83.747694690701394
 Highlights: Property is currently a paved parking lot for City of Ann Arbor. Two RECs have been identified: 1) former commercial industrial uses, including a blacksmith, furniture factory, carpenter shop, and dairy factory including the potential use of an underground fuel storage tank; and 2) several adjoining properties have operated as gasoline filling stations and dry cleaning plants.

Start Date: -
 Redev Completion Date: -
 Completed Date: -
 Acres Cleaned Up: -
 Cleanup Funding: -
 Cleanup Funding Source: -
 Assessment Funding: 14688.48
 Assessment Funding Source: -
 Redevelopment Funding: -
 Redev. Funding Source: -
 Redev. Funding Entity Name: -
 Redevelopment Start Date: -
 Assessment Funding Entity: EPA
 Cleanup Funding Entity: -
 Grant Type: -

Map ID
 Direction
 Distance
 Elevation

MAP FINDINGS

Site

Database(s)

EDR ID Number
 EPA ID Number

121 E. CATHERINE ST (Continued)

1027545435

Accomplishment Type:	Phase II Environmental Assessment
Cooperative Agreement Number:	00E02888
Start Date:	5/13/2022
Ownership Entity:	Government
Completion Date:	7/6/2022
Current Owner:	-
Cleanup Required:	Y
Video Available:	-
Photo Available:	-
Institutional Controls Required:	-
IC Category Proprietary Controls:	-
IC Cat. Info. Devices:	-
IC Cat. Gov. Controls:	-
IC Cat. Enforcement Permit Tools:	-
IC in place date:	-
IC in place:	-
State/tribal program date:	-
State/tribal program ID:	-
Contaminant Found:	Not reported
Contaminant Cleanup:	Not reported
Media Affected:	Not reported
Media Cleanup:	Not reported
Num. of cleanup and re-dev. jobs:	-
Past use greenspace acreage:	0.19
Past use residential acreage:	-
Past use commercial acreage:	0.19
Past use industrial acreage:	-
Future use greenspace acreage:	-
Future use residential acreage:	-
Future use commercial acreage:	-
Future use industrial acreage:	-
Future Use: Multistory	-
Past Use: Multistory	-
Property Description:	-
Below Poverty Number:	Not reported
Below Poverty Percent:	Not reported
Meidan Income:	Not reported
Meidan Income Number:	Not reported
Meidan Income Percent:	Not reported
Vacant Housing Number:	Not reported
Vacant Housing Percent:	Not reported
Unemployed Number:	Not reported
Unemployed Percent:	Not reported
Name:	121 E. CATHERINE ST
Address:	121 EAST CATHERINE STREET
Recipient name:	Downriver Community Conference
Grant type:	Assessment
Property Number:	09-09-29-135-001
Parcel size:	0.38
Latitude:	42.283300935390599
Longitude:	-83.747694690701394
Highlights:	Property is currently a paved parking lot for City of Ann Arbor. Two RECs have been identified: 1) former commercial industrial uses, including a blacksmith, furniture factory, carpenter shop, and dairy factory including the potential use of an underground fuel storage tank; and 2) several adjoining properties have operated as gasoline

Map ID
Direction
Distance
Elevation

MAP FINDINGS

Site

Database(s)

EDR ID Number
EPA ID Number

121 E. CATHERINE ST (Continued)

1027545435

filling stations and dry cleaning plants.

Start Date:	-
Redev Completion Date:	-
Completed Date:	-
Acres Cleaned Up:	-
Cleanup Funding:	-
Cleanup Funding Source:	-
Assessment Funding:	-
Assessment Funding Source:	-
Redevelopment Funding:	-
Redev. Funding Source:	-
Redev. Funding Entity Name:	-
Redevelopment Start Date:	-
Assessment Funding Entity:	-
Cleanup Funding Entity:	-
Grant Type:	-
Accomplishment Type:	-
Cooperative Agreement Number:	00E02888
Start Date:	-
Ownership Entity:	Government
Completion Date:	-
Current Owner:	-
Cleanup Required:	Y
Video Available:	-
Photo Available:	-
Institutional Controls Required:	-
IC Category Proprietary Controls:	-
IC Cat. Info. Devices:	-
IC Cat. Gov. Controls:	-
IC Cat. Enforcement Permit Tools:	-
IC in place date:	-
IC in place:	-
State/tribal program date:	-
State/tribal program ID:	-
Contaminant Found:	Not reported
Contaminant Cleanup:	Not reported
Media Affected:	Not reported
Media Cleanup:	Not reported
Num. of cleanup and re-dev. jobs:	-
Past use greenspace acreage:	0.19
Past use residential acreage:	-
Past use commercial acreage:	0.19
Past use industrial acreage:	-
Future use greenspace acreage:	-
Future use residential acreage:	-
Future use commercial acreage:	-
Future use industrial acreage:	-
Future Use: Multistory	-
Past Use: Multistory	-
Property Description:	-
Below Poverty Number:	Not reported
Below Poverty Percent:	Not reported
Meidan Income:	Not reported
Meidan Income Number:	Not reported
Meidan Income Percent:	Not reported
Vacant Housing Number:	Not reported
Vacant Housing Percent:	Not reported

Map ID
 Direction
 Distance
 Elevation

MAP FINDINGS

Site

Database(s)

EDR ID Number
 EPA ID Number

121 E. CATHERINE ST (Continued)

1027545435

Unemployed Number: Not reported
 Unemployed Percent: Not reported

FINDS:

Registry ID: 110071308075

Click Here for FRS Facility Detail Report:

Environmental Interest/Information System:

The Assessment, Cleanup and Redevelopment Exchange System (ACRES) stores information reported by EPA Brownfields grant recipients on Brownfields properties assessed or cleaned up with grant funding, as well as information on Targeted Brownfields Assessments (TBA) performed by EPA Regions.

Click this hyperlink while viewing on your computer to access additional FINDS: detail in the EDR Site Report.

D23
SE
 < 1/8
 0.091 mi.
 480 ft.

121 EAST CATHERINE STREET
121 EAST CATHERINE STREET
ANN ARBOR, MI 48104

MI PART 201 **S131462120**
MI INVENTORY **N/A**

Site 11 of 11 in cluster D

Relative:
Higher
Actual:
828 ft.

PART 201:
 Name: 121 EAST CATHERINE STREET
 Address: 121 EAST CATHERINE STREET
 City,State,Zip: ANN ARBOR, MI 48104
 Facility ID: 81000945
 Facility Status: Not reported
 Latitude: 42.28338295
 Source: Not reported
 Longitude: -83.74751445
 SAM Score: Not reported
 SAM Score Date: Not reported
 Township: Not reported
 Range: Not reported
 Section: Not reported
 Quarter: Not reported
 Quarter/Quarter: Not reported
 Pollutants: Not reported
 Location Type: 201
 Work Unit: Jackson
 Project Manager: Dan Wilde
 Risk Condition: Risks Controlled-Interim

INVENTORY:

Name: 121 EAST CATHERINE STREET
 Address: 121 EAST CATHERINE STREET
 City,State,Zip: ANN ARBOR, MI 48104
 Township: Not reported
 District: Jackson
 Data Source: Risks Controlled-Interim
 Lust Name: Not reported
 Regulatory Program: 201
 Release Status: Not reported
 Project Manager: Wilde, Dan
 Latitude: 42.28338295

Map ID
 Direction
 Distance
 Elevation

MAP FINDINGS

Site

Database(s)

EDR ID Number
 EPA ID Number

121 EAST CATHERINE STREET (Continued)

S131462120

Longitude: -83.74751445

E24
South
< 1/8
0.098 mi.
520 ft.

SHEESH
207 N MAIN ST
ANN ARBOR, MI 48154
Site 1 of 2 in cluster E

RCRA-VSQQ **1014924556**
FINDS **MIK200922417**
ECHO

Relative:
Higher
Actual:
828 ft.

RCRA Listings:	
Date Form Received by Agency:	20110411
Handler Name:	Sheesh
Handler Address:	207 N MAIN ST
Handler City,State,Zip:	ANN ARBOR, MI 48154
EPA ID:	MIK200922417
Contact Name:	KHALED HAIBAI
Contact Address:	Not reported
Contact City,State,Zip:	Not reported
Contact Telephone:	734-779-0000
Contact Fax:	Not reported
Contact Email:	SEAN.KELLY@WASTE365.COM
Contact Title:	Not reported
EPA Region:	05
Land Type:	Private
Federal Waste Generator Description:	Conditionally Exempt Small Quantity Generator
Non-Notifier:	Not reported
Biennial Report Cycle:	Not reported
Accessibility:	Not reported
Active Site Indicator:	Handler Activities
State District Owner:	Not reported
State District:	Not reported
Mailing Address:	207 N MAIN ST
Mailing City,State,Zip:	ANN ARBOR, MI 48154
Owner Name:	Sheesh
Owner Type:	Private
Operator Name:	Sheesh
Operator Type:	Private
Short-Term Generator Activity:	No
Importer Activity:	No
Mixed Waste Generator:	No
Transporter Activity:	No
Transfer Facility Activity:	No
Recycler Activity with Storage:	No
Small Quantity On-Site Burner Exemption:	No
Smelting Melting and Refining Furnace Exemption:	No
Underground Injection Control:	No
Off-Site Waste Receipt:	No
Universal Waste Indicator:	No
Universal Waste Destination Facility:	No
Federal Universal Waste:	No
Active Site State-Reg Handler:	---
Federal Facility Indicator:	Not reported
Hazardous Secondary Material Indicator:	NN
Sub-Part K Indicator:	Not reported
2018 GPRA Permit Baseline:	Not on the Baseline
2018 GPRA Renewals Baseline:	Not on the Baseline
202 GPRA Corrective Action Baseline:	No
Subject to Corrective Action Universe:	No
Non-TSDFs Where RCRA CA has Been Imposed Universe:	No

Map ID
Direction
Distance
Elevation

MAP FINDINGS

Site

Database(s)

EDR ID Number
EPA ID Number

SHEESH (Continued)

1014924556

Corrective Action Priority Ranking:	No NCAPS ranking
Environmental Control Indicator:	No
Institutional Control Indicator:	No
Human Exposure Controls Indicator:	N/A
Groundwater Controls Indicator:	N/A
Significant Non-Complier Universe:	No
Unaddressed Significant Non-Complier Universe:	No
Addressed Significant Non-Complier Universe:	No
Significant Non-Complier With a Compliance Schedule Universe:	No
Financial Assurance Required:	Not reported
Handler Date of Last Change:	20111227
Recognized Trader-Importer:	No
Recognized Trader-Exporter:	No
Importer of Spent Lead Acid Batteries:	No
Exporter of Spent Lead Acid Batteries:	No
Recycler Activity Without Storage:	Not reported
Manifest Broker:	Not reported
Sub-Part P Indicator:	No

Hazardous Waste Summary:

Waste Code:	D001
Waste Description:	Ignitable Waste

Handler - Owner Operator:

Owner/Operator Indicator:	Operator
Owner/Operator Name:	SHEESH
Legal Status:	Private
Date Became Current:	20110404
Date Ended Current:	Not reported
Owner/Operator Address:	Not reported
Owner/Operator City,State,Zip:	Not reported
Owner/Operator Telephone:	Not reported
Owner/Operator Telephone Ext:	Not reported
Owner/Operator Fax:	Not reported
Owner/Operator Email:	Not reported

Owner/Operator Indicator:	Owner
Owner/Operator Name:	SHEESH
Legal Status:	Private
Date Became Current:	20110404
Date Ended Current:	Not reported
Owner/Operator Address:	Not reported
Owner/Operator City,State,Zip:	Not reported
Owner/Operator Telephone:	Not reported
Owner/Operator Telephone Ext:	Not reported
Owner/Operator Fax:	Not reported
Owner/Operator Email:	Not reported

Historic Generators:

Receive Date:	20110411
Handler Name:	SHEESH
Federal Waste Generator Description:	Conditionally Exempt Small Quantity Generator
State District Owner:	Not reported
Large Quantity Handler of Universal Waste:	No
Recognized Trader Importer:	No

Map ID
Direction
Distance
Elevation

MAP FINDINGS

Site

Database(s)

EDR ID Number
EPA ID Number

SHEESH (Continued)

1014924556

Recognized Trader Exporter: No
Spent Lead Acid Battery Importer: No
Spent Lead Acid Battery Exporter: No
Current Record: Yes
Non Storage Recycler Activity: Not reported
Electronic Manifest Broker: Not reported

List of NAICS Codes and Descriptions:

NAICS Code: 72211
NAICS Description: FULL-SERVICE RESTAURANTS

Facility Has Received Notices of Violations:

Violations: No Violations Found

Evaluation Action Summary:

Evaluations: No Evaluations Found

FINDS:

Registry ID: 110044811497

[Click Here for FRS Facility Detail Report:](#)

Environmental Interest/Information System:

The Resource Conservation and Recovery Act Information System (RCRAInfo) is EPA's comprehensive information system in support of the Resource Conservation and Recovery Act (RCRA) of 1976 and the Hazardous and Solid Waste Amendments (HSWA) of 1984. It tracks many types of information about generators, transporters, treaters, storers, and disposers of hazardous waste.

[Click this hyperlink](#) while viewing on your computer to access additional FINDS: detail in the EDR Site Report.

ECHO:

Envid: 1014924556
Registry ID: 110044811497
DFR URL: <http://echo.epa.gov/detailed-facility-report?fid=110044811497>
Name: SHEESH
Address: 207 N MAIN ST
City,State,Zip: ANN ARBOR, MI 48154

F25
NNW
< 1/8
0.124 mi.
656 ft.
DALE KRULL CONST
221 FELCH ST
ANN ARBOR, MI 48103
Site 1 of 12 in cluster F

Relative:
Lower

Actual:
790 ft.

LUST:

Name: DALE KRULL CONST
Address: 221 FELCH ST
City,State,Zip: ANN ARBOR, MI 48103
Facility ID: 36137
Source: Not reported
Owner Name: WING, GREG

MI LUST
MI UST
MI INVENTORY
MI PART 201
MI ASBESTOS
MI BEA
MI WDS
U001147611
N/A

Map ID
Direction
Distance
Elevation

MAP FINDINGS

Site

Database(s)

EDR ID Number
EPA ID Number

DALE KRULL CONST (Continued)

U001147611

Owner Address: Not reported
Owner City,St,Zip: Not reported
Owner Contact: Not reported
Owner Phone: Not reported
Country: Not reported
District: Jackson
Site Name: Saline Construction
Latitude: 42.28623
Longitude: -83.75044
Date of Collection: Not reported
Method of Collection: The geographic coordinate determination method based on address matching-house number.
Accuracy: 100
Accuracy Value Unit: Not reported
Horizontal Data: North American Datum of 1983
Point Line Area: Not reported
Desc Category: Not reported
Regulatory Program: Not reported
Risk Condition: Not reported
Project Manager: Not reported
Senate District: Not reported
House District: Not reported
US Congressional District: Not reported

Leak Number: 20238
Release Date: 05/27/1992
Substance Released: Not reported
Release Status: Closed
Release Closed Date: 07/07/1993

Leak Number: C-0852-92
Release Date: 05/27/1992
Substance Released: Diesel
Release Status: Closed
Release Closed Date: 07/07/1993

UST:

Name: DALE KRULL CONST
Address: 221 FELCH ST
City,State,Zip: ANN ARBOR 48103-3369
Facility Type: CLOSED
Facility ID: 00036137
Owner Name: B & H INVESTMENTS
Owner Address: 725 W ELLSWORTH RD
Owner City: ANN ARBOR
Owner State: MI
Owner Zip: 48108-3320
Owner Contact: Not reported
Owner Phone: 7347696781
Contact: JACOB W. HAAS
Contact Phone: (734) 769-6781
Date of Collection: 01/11/2001
Accuracy: 100
Horizontal Datum: NAD83
Accuracy Value Unit: FEET
Source: STATE OF MICHIGAN
Point Line Area: POINT
Desc Category: Plant Entrance (Freight)

Map ID
Direction
Distance
Elevation

MAP FINDINGS

Site

Database(s)

EDR ID Number
EPA ID Number

DALE KRULL CONST (Continued)

U001147611

Method of Collection: Address Matching-House Number
District: Region 2 - Jackson District Office
Tank ID: 1
Capacity: 5000
Tank Status: Removed from Ground
Substance: Gasoline
Install Date: 01/01/1975
Remove Date: 06/20/1996
Tank Number: Not reported
Tank Details Compartments: Not reported
Tank Release Detection: Not reported
Pipe Release Detection: Not reported
Piping Material: Not reported
Piping Type: Not reported
Tank Construction: Not reported
Impressed Device: Not reported
Latitude: 42.28623
Longitude: -83.75044

INVENTORY:

Name: 221 FELCH STREET
Address: 221 FELCH STREET
City,State,Zip: MI 48103
Township: Ann Arbor City
District: Jackson
Data Source: Risks Not Determined
Lust Name: Not reported
Regulatory Program: 201
Release Status: Not reported
Project Manager: Wilde, Dan
Latitude: 42.28632
Longitude: -83.750858

PART 201:

Name: 221 FELCH STREET
Address: 221 FELCH STREET
City,State,Zip: MI 48103
Facility ID: 81000723
Facility Status: Not reported
Latitude: 42.28632
Source: Not reported
Longitude: -83.750858
SAM Score: Not reported
SAM Score Date: Not reported
Township: Not reported
Range: Not reported
Section: Not reported
Quarter: Not reported
Quarter/Quarter: Not reported
Pollutants: Not reported
Location Type: 201
Work Unit: Jackson
Project Manager: Dan Wilde
Risk Condition: Risks Not Determined

Map ID
Direction
Distance
Elevation

MAP FINDINGS

Site

Database(s)

EDR ID Number
EPA ID Number

DALE KRULL CONST (Continued)

U001147611

ASBESTOS:

Notification ID: 124927
Name: BUILDING
Address: 221 FELCH STREET
City,State,Zip: ANN ARBOR, MI 48103
Contractor Name: Rightway Remediation LLC
Project Number: Not reported
Notification Type and Date: Regular 05/10/2017
Start Date: 06/12/2017
End Date: 06/15/2017
Linear Feet: 25
Square Feet: 4000

BEA:

Name: 221 FELCH STREET
Address: 221 FELCH STREET
City,State,Zip: MI 48103
Secondary Address: Not reported
BEA Number: Not reported
District: Not reported
Date Received: 04/10/2017
Submitter Name: Not reported
Petition Determination: Not reported
Petition Disclosure: Not reported
Category: Not reported
Determination 20107A: Not reported
Reviewer: Not reported
Division Assigned: Not reported
Location ID: 81000723
Submittal Type: Baseline Environmental Assessment
Submittal Number: B201701568JK
Approval Status: RRD Received
Workflow Status: Submitted
Date Submitted: 2017-04-14 13:54:27
Date Completed: Not reported
Township: Ann Arbor City
Work Unit: Jackson
Comments: Not reported
Organization: Kingsley Condominiums, LLC
Contact: Not reported
Contact Type: Not reported
Organization Street Address: Not reported
Organization City: Not reported
Organization State: Not reported
Organization Zip Code: Not reported
Organization County: Not reported
Contact Street Address: Not reported
Contact City: Not reported
Contact Zip Code: Not reported
Contact State: Not reported

WDS:

Name: B & H INVESTMENTS
Address: 221 FELCH ST
City,State,Zip: ANN ARBOR, MI 48103
Site Id: MIG000037415

Map ID
 Direction
 Distance
 Elevation

MAP FINDINGS

Site

Database(s)

EDR ID Number
 EPA ID Number

DALE KRULL CONST (Continued)

U001147611

WMD Id: 444628
 Site Specific Name: B & H INVESTMENTS
 Mailing Address: 221 FELCH ST
 Mailing City/State/Zip: 48103
 Mailing County: WASHTENAW

Name: J C BEAL GROUP
 Address: 221 FELCH ST
 City,State,Zip: ANN ARBOR, MI 48103
 Site Id: MIK858948376
 WMD Id: 452925
 Site Specific Name: BEAL CONSTRUCTION SERVICES INC
 Mailing Address: 221 FELCH ST
 Mailing City/State/Zip: 48103
 Mailing County: WASHTENAW

F26
NNW
 < 1/8
 0.124 mi.
 656 ft.

DALE KRULL CONST
221 FELCH ST
ANN ARBOR, MI
Site 2 of 12 in cluster F

UST FINDER 1028436605
N/A

Relative:
Lower
Actual:
790 ft.

UST FINDER:
 Object ID: 209685
 Facility ID: MI36137
 Name: DALE KRULL CONST
 Address: 221 FELCH ST
 City,State,Zip: ANN ARBOR, MI
 Address Match Type: PointAddress
 Open USTs: 0
 Closed USTs: 1
 TOS USTs: 0
 Population 1500ft: 1592
 Private Wells 1500ft: 0
 Within 100yr Floodplain: Yes
 Land Use: Developed, Low Intensity
 Within SPA: No
 SPA PWS Facility ID: Not reported
 SPA Water Type: Not reported
 SPA Facility Type: Not reported
 SPA HUC12: Not reported
 Within WHPA: Yes
 WHPA PWS Facility ID: MI0000220_1776
 WHPA Water Type: GW - Ground water
 WHPA Facility Type: WL - Well
 WHPA HUC12: 040900050309
 Facility Status: Closed UST(s)
 Date of Last Inspection: Not reported
 EPA Region: 5
 Tribe: Not reported
 Coordinate Source: Geocode
 X Coord: -83.75042073
 Y Coord: 42.28631161
 Latitude: 42.28631161
 Longitude: -83.75042073

UST FINDER:
 Object ID: 800989

Map ID
 Direction
 Distance
 Elevation

MAP FINDINGS

Site

Database(s)

EDR ID Number
 EPA ID Number

DALE KRULL CONST (Continued)

1028436605

Facility ID: MI36137
 Tank ID: MIUTK-072942-15
 Tank Status: Closed
 Installation Date: 1975/01/01 16:00:00+00
 Removal Date: 1996/06/20 15:59:59+00
 Tank Capacity: 5000
 Substances: Gasoline,
 Tank Wall Type: Not reported

F27
NNW
 < 1/8
 0.124 mi.
 656 ft.

J C BEAL GROUP
221 FELCH ST
ANN ARBOR, MI 48103
Site 3 of 12 in cluster F

RCRA-VSQG 1016958429
MIK858948376

Relative:
Lower
Actual:
790 ft.

RCRA Listings:
 Date Form Received by Agency: 20140807
 Handler Name: J C Beal Group
 Handler Address: 221 FELCH ST
 Handler City,State,Zip: ANN ARBOR, MI 48103
 EPA ID: MIK858948376
 Contact Name: STEWART BEAL
 Contact Address: Not reported
 Contact City,State,Zip: Not reported
 Contact Telephone: 734-662-6133 THEN 1
 Contact Fax: Not reported
 Contact Email: SBEAL@GOBEAL.COM
 Contact Title: Not reported
 EPA Region: 05
 Land Type: Private
 Federal Waste Generator Description: Conditionally Exempt Small Quantity Generator
 Non-Notifier: Not reported
 Biennial Report Cycle: Not reported
 Accessibility: Not reported
 Active Site Indicator: Handler Activities
 State District Owner: Not reported
 State District: Not reported
 Mailing Address: 221 FELCH ST
 Mailing City,State,Zip: ANN ARBOR, MI 48103
 Owner Name: J C Beal Group - Beal Construction Servi
 Owner Type: Private
 Operator Name: J C Beal Group - Beal Construction Servi
 Operator Type: Private
 Short-Term Generator Activity: No
 Importer Activity: No
 Mixed Waste Generator: No
 Transporter Activity: No
 Transfer Facility Activity: No
 Recycler Activity with Storage: No
 Small Quantity On-Site Burner Exemption: No
 Smelting Melting and Refining Furnace Exemption: No
 Underground Injection Control: No
 Off-Site Waste Receipt: No
 Universal Waste Indicator: No
 Universal Waste Destination Facility: No
 Federal Universal Waste: No
 Active Site State-Reg Handler: ---

Map ID
Direction
Distance
Elevation

MAP FINDINGS

Site

Database(s)

EDR ID Number
EPA ID Number

J C BEAL GROUP (Continued)

1016958429

Federal Facility Indicator:	Not reported
Hazardous Secondary Material Indicator:	NN
Sub-Part K Indicator:	Not reported
2018 GPRA Permit Baseline:	Not on the Baseline
2018 GPRA Renewals Baseline:	Not on the Baseline
202 GPRA Corrective Action Baseline:	No
Subject to Corrective Action Universe:	No
Non-TSDFs Where RCRA CA has Been Imposed Universe:	No
Corrective Action Priority Ranking:	No NCAPS ranking
Environmental Control Indicator:	No
Institutional Control Indicator:	No
Human Exposure Controls Indicator:	N/A
Groundwater Controls Indicator:	N/A
Significant Non-Complier Universe:	No
Unaddressed Significant Non-Complier Universe:	No
Addressed Significant Non-Complier Universe:	No
Significant Non-Complier With a Compliance Schedule Universe:	No
Financial Assurance Required:	Not reported
Handler Date of Last Change:	20140812
Recognized Trader-Importer:	No
Recognized Trader-Exporter:	No
Importer of Spent Lead Acid Batteries:	No
Exporter of Spent Lead Acid Batteries:	No
Recycler Activity Without Storage:	Not reported
Manifest Broker:	Not reported
Sub-Part P Indicator:	No

Hazardous Waste Summary:

Waste Code:	D001
Waste Description:	Ignitable Waste

Handler - Owner Operator:

Owner/Operator Indicator:	Operator
Owner/Operator Name:	J C BEAL GROUP - BEAL CONSTRUCTION SERVI
Legal Status:	Private
Date Became Current:	20120101
Date Ended Current:	Not reported
Owner/Operator Address:	Not reported
Owner/Operator City,State,Zip:	Not reported
Owner/Operator Telephone:	Not reported
Owner/Operator Telephone Ext:	Not reported
Owner/Operator Fax:	Not reported
Owner/Operator Email:	Not reported

Owner/Operator Indicator:	Owner
Owner/Operator Name:	J C BEAL GROUP - BEAL CONSTRUCTION SERVI
Legal Status:	Private
Date Became Current:	20120101
Date Ended Current:	Not reported
Owner/Operator Address:	Not reported
Owner/Operator City,State,Zip:	Not reported
Owner/Operator Telephone:	Not reported
Owner/Operator Telephone Ext:	Not reported
Owner/Operator Fax:	Not reported
Owner/Operator Email:	Not reported

Map ID
 Direction
 Distance
 Elevation

MAP FINDINGS

Site

Database(s)

EDR ID Number
 EPA ID Number

J C BEAL GROUP (Continued)

1016958429

Historic Generators:

Receive Date:	20140807
Handler Name:	J C BEAL GROUP
Federal Waste Generator Description:	Conditionally Exempt Small Quantity Generator
State District Owner:	Not reported
Large Quantity Handler of Universal Waste:	No
Recognized Trader Importer:	No
Recognized Trader Exporter:	No
Spent Lead Acid Battery Importer:	No
Spent Lead Acid Battery Exporter:	No
Current Record:	Yes
Non Storage Recycler Activity:	Not reported
Electronic Manifest Broker:	Not reported

List of NAICS Codes and Descriptions:

NAICS Code:	236220
NAICS Description:	COMMERCIAL AND INSTITUTIONAL BUILDING CONSTRUCTION

Facility Has Received Notices of Violations:

Violations:	No Violations Found
-------------	---------------------

Evaluation Action Summary:

Evaluations:	No Evaluations Found
--------------	----------------------

F28
NNW
< 1/8
0.124 mi.
656 ft.

SALINE CONSTRUCTION
221 FELCH ST
ANN ARBOR, MI 48108
Site 4 of 12 in cluster F

UST FINDER RELEASE **1029033989**
N/A

Relative:
Lower

UST FINDER RELEASE:

Actual:
790 ft.

Object ID:	525503
Facility ID:	MI00036137
Lust ID:	MIC-0852-92
Name:	SALINE CONSTRUCTION
Address:	221 FELCH ST
City,State,Zip:	ANN ARBOR, MI 48108
Address Match Type:	Not reported
Reported Date:	1992/05/27 15:59:59+00
Status:	No Further Action
Substance:	Diesel
Population within 1500ft:	1602
Domestic Wells within 1500ft:	0
Land Use:	Developed, High Intensity
Within SPA:	No
SPA PWS Facility ID:	Not reported
SPA Water Type:	Not reported
SPA Facility Type:	Not reported
SPA HUC12:	Not reported
Within WHPA:	Yes
WHPA PWS Facility ID:	MI0000220_1776
WHPA Water Type:	GW - Ground water
WHPA Facility Type:	WL - Well
WHPA HUC12:	040900050309
Within 100yr Floodplain:	Yes

Map ID
 Direction
 Distance
 Elevation

MAP FINDINGS

Site

Database(s)

EDR ID Number
 EPA ID Number

SALINE CONSTRUCTION (Continued)

1029033989

Tribe: Not reported
 EPA Region: 5
 NFA Letter 1: Not reported
 NFA Letter 2: Not reported
 NFA Letter 3: Not reported
 NFA Letter 4: Not reported
 Closed With Residual Contaminate: Not reported
 Coordinate Source: State
 X Coord: -83.7504499999999
 Y Coord: 42.2862400000001
 Latitude: 42.2862399999999
 Longitude: -83.75045

G29
ESE
 < 1/8
 0.125 mi.
 659 ft.

303 DETROIT STREET LLC
303 DETROIT ST
ANN ARBOR, MI 48104

RCRA NonGen / NLR

1014925256
MIK975345401

Site 1 of 5 in cluster G

Relative:
Higher
Actual:
832 ft.

RCRA Listings:
 Date Form Received by Agency: 20120223
 Handler Name: 303 Detroit Street Llc
 Handler Address: 303 DETROIT ST
 Handler City,State,Zip: ANN ARBOR, MI 48104
 EPA ID: MIK975345401
 Contact Name: MICHAEL J GENRICH
 Contact Address: Not reported
 Contact City,State,Zip: Not reported
 Contact Telephone: 734-929-1005
 Contact Fax: 734-930-6701
 Contact Email: MGENRICH@MAVD.COM
 Contact Title: Not reported
 EPA Region: 05
 Land Type: Private
 Federal Waste Generator Description: Not a generator, verified
 Non-Notifier: Not reported
 Biennial Report Cycle: Not reported
 Accessibility: Not reported
 Active Site Indicator: Not reported
 State District Owner: Not reported
 State District: Not reported
 Mailing Address: 2727 S STATE ST
 Mailing City,State,Zip: ANN ARBOR, MI 48104
 Owner Name: 303 Detroit Street Llc
 Owner Type: Private
 Operator Name: 303 Detroit Street Llc
 Operator Type: Private
 Short-Term Generator Activity: No
 Importer Activity: No
 Mixed Waste Generator: No
 Transporter Activity: No
 Transfer Facility Activity: No
 Recycler Activity with Storage: No
 Small Quantity On-Site Burner Exemption: No
 Smelting Melting and Refining Furnace Exemption: No
 Underground Injection Control: No
 Off-Site Waste Receipt: No
 Universal Waste Indicator: No

Map ID
 Direction
 Distance
 Elevation

MAP FINDINGS

Site

Database(s)

EDR ID Number
 EPA ID Number

303 DETROIT STREET LLC (Continued)

1014925256

Universal Waste Destination Facility:	No
Federal Universal Waste:	No
Active Site State-Reg Handler:	---
Federal Facility Indicator:	Not reported
Hazardous Secondary Material Indicator:	NN
Sub-Part K Indicator:	Not reported
2018 GPRA Permit Baseline:	Not on the Baseline
2018 GPRA Renewals Baseline:	Not on the Baseline
202 GPRA Corrective Action Baseline:	No
Subject to Corrective Action Universe:	No
Non-TSDFs Where RCRA CA has Been Imposed Universe:	No
Corrective Action Priority Ranking:	No NCAPS ranking
Environmental Control Indicator:	No
Institutional Control Indicator:	No
Human Exposure Controls Indicator:	N/A
Groundwater Controls Indicator:	N/A
Significant Non-Complier Universe:	No
Unaddressed Significant Non-Complier Universe:	No
Addressed Significant Non-Complier Universe:	No
Significant Non-Complier With a Compliance Schedule Universe:	No
Financial Assurance Required:	Not reported
Handler Date of Last Change:	20120306
Recognized Trader-Importer:	No
Recognized Trader-Exporter:	No
Importer of Spent Lead Acid Batteries:	No
Exporter of Spent Lead Acid Batteries:	No
Recycler Activity Without Storage:	Not reported
Manifest Broker:	Not reported
Sub-Part P Indicator:	No

Hazardous Waste Summary:

Waste Code:	D001
Waste Description:	Ignitable Waste

Handler - Owner Operator:

Owner/Operator Indicator:	Owner
Owner/Operator Name:	303 DETROIT STREET LLC
Legal Status:	Private
Date Became Current:	19880601
Date Ended Current:	Not reported
Owner/Operator Address:	Not reported
Owner/Operator City,State,Zip:	Not reported
Owner/Operator Telephone:	Not reported
Owner/Operator Telephone Ext:	Not reported
Owner/Operator Fax:	Not reported
Owner/Operator Email:	Not reported

Owner/Operator Indicator:	Operator
Owner/Operator Name:	303 DETROIT STREET LLC
Legal Status:	Private
Date Became Current:	19880601
Date Ended Current:	Not reported
Owner/Operator Address:	Not reported
Owner/Operator City,State,Zip:	Not reported
Owner/Operator Telephone:	Not reported

Map ID
 Direction
 Distance
 Elevation

MAP FINDINGS

Site

Database(s)

EDR ID Number
 EPA ID Number

303 DETROIT STREET LLC (Continued)

1014925256

Owner/Operator Telephone Ext: Not reported
 Owner/Operator Fax: Not reported
 Owner/Operator Email: Not reported

Historic Generators:

Receive Date: 20120223
 Handler Name: 303 DETROIT STREET LLC
 Federal Waste Generator Description: Not a generator, verified
 State District Owner: Not reported
 Large Quantity Handler of Universal Waste: No
 Recognized Trader Importer: No
 Recognized Trader Exporter: No
 Spent Lead Acid Battery Importer: No
 Spent Lead Acid Battery Exporter: No
 Current Record: Yes
 Non Storage Recycler Activity: Not reported
 Electronic Manifest Broker: Not reported

List of NAICS Codes and Descriptions:

NAICS Code: 23721
 NAICS Description: LAND SUBDIVISION

Facility Has Received Notices of Violations:

Violations: No Violations Found

Evaluation Action Summary:

Evaluations: No Evaluations Found

E30
SSE
 1/8-1/4
 0.129 mi.
 682 ft.

175 NORTH MAIN STREET
175 NORTH MAIN STREET
ANN ARBOR, MI 48104

US BROWNFIELDS **1028071607**
FINDS **N/A**

Site 2 of 2 in cluster E

Relative:
Higher

US BROWNFIELDS:

Actual:
833 ft.

Name: 175 NORTH MAIN STREET
 Address: 175 NORTH MAIN STREET
 Recipient name: Downriver Community Conference
 Grant type: Assessment
 Property Number: 09-09-29-141-031
 Parcel size: 0.34999999999999998
 Latitude: 42.282174584189001
 Longitude: -83.748544249331104
 Highlights: -
 Start Date: -
 Redev Completion Date: -
 Completed Date: -
 Acres Cleaned Up: -
 Cleanup Funding: -
 Cleanup Funding Source: -
 Assessment Funding: -
 Assessment Funding Source: -
 Redevelopment Funding: -
 Redev. Funding Source: -
 Redev. Funding Entity Name: -

Map ID
 Direction
 Distance
 Elevation

MAP FINDINGS

Site

Database(s)

EDR ID Number
 EPA ID Number

175 NORTH MAIN STREET (Continued)

1028071607

Redevelopment Start Date: -
 Assessment Funding Entity: -
 Cleanup Funding Entity: -
 Grant Type: -
 Accomplishment Type: -
 Cooperative Agreement Number: 00E02888
 Start Date: -
 Ownership Entity: Government
 Completion Date: -
 Current Owner: -
 Cleanup Required: Y
 Video Available: -
 Photo Available: -
 Institutional Controls Required: -
 IC Category Proprietary Controls: -
 IC Cat. Info. Devices: -
 IC Cat. Gov. Controls: -
 IC Cat. Enforcement Permit Tools: -
 IC in place date: -
 IC in place: -
 State/tribal program date: -
 State/tribal program ID: -
 Contaminant Found: Not reported
 Contaminant Cleanup: Not reported
 Media Affected: Not reported
 Media Cleanup: Not reported
 Num. of cleanup and re-dev. jobs: -
 Past use greenspace acreage: -
 Past use residential acreage: -
 Past use commercial acreage: -
 Past use industrial acreage: -
 Future use greenspace acreage: -
 Future use residential acreage: -
 Future use commercial acreage: -
 Future use industrial acreage: -
 Future Use: Multistory -
 Past Use: Multistory -
 Property Description: -
 Below Poverty Number: Not reported
 Below Poverty Percent: Not reported
 Meidan Income: Not reported
 Meidan Income Number: Not reported
 Meidan Income Percent: Not reported
 Vacant Housing Number: Not reported
 Vacant Housing Percent: Not reported
 Unemployed Number: Not reported
 Unemployed Percent: Not reported

Name: 175 NORTH MAIN STREET
 Address: 175 NORTH MAIN STREET
 Recipient name: Downriver Community Conference
 Grant type: Assessment
 Property Number: 09-09-29-141-031
 Parcel size: 0.34999999999999998
 Latitude: 42.282174584189001
 Longitude: -83.748544249331104
 Highlights: -

Map ID
Direction
Distance
Elevation

MAP FINDINGS

Site

Database(s)

EDR ID Number
EPA ID Number

175 NORTH MAIN STREET (Continued)

1028071607

Start Date:	-
Redev Completion Date:	-
Completed Date:	-
Acres Cleaned Up:	-
Cleanup Funding:	-
Cleanup Funding Source:	-
Assessment Funding:	-
Assessment Funding Source:	-
Redevelopment Funding:	-
Redev. Funding Source:	-
Redev. Funding Entity Name:	-
Redevelopment Start Date:	-
Assessment Funding Entity:	-
Cleanup Funding Entity:	-
Grant Type:	-
Accomplishment Type:	-
Cooperative Agreement Number:	00E02888
Start Date:	-
Ownership Entity:	Government
Completion Date:	-
Current Owner:	-
Cleanup Required:	Y
Video Available:	-
Photo Available:	-
Institutional Controls Required:	-
IC Category Proprietary Controls:	-
IC Cat. Info. Devices:	-
IC Cat. Gov. Controls:	-
IC Cat. Enforcement Permit Tools:	-
IC in place date:	-
IC in place:	-
State/tribal program date:	-
State/tribal program ID:	-
Contaminant Found:	Not reported
Contaminant Cleanup:	Not reported
Media Affected:	Not reported
Media Cleanup:	Not reported
Num. of cleanup and re-dev. jobs:	-
Past use greenspace acreage:	-
Past use residential acreage:	-
Past use commercial acreage:	-
Past use industrial acreage:	-
Future use greenspace acreage:	-
Future use residential acreage:	-
Future use commercial acreage:	-
Future use industrial acreage:	-
Future Use: Multistory	-
Past Use: Multistory	-
Property Description:	-
Below Poverty Number:	Not reported
Below Poverty Percent:	Not reported
Meidan Income:	Not reported
Meidan Income Number:	Not reported
Meidan Income Percent:	Not reported
Vacant Housing Number:	Not reported
Vacant Housing Percent:	Not reported
Unemployed Number:	Not reported

Map ID
 Direction
 Distance
 Elevation

MAP FINDINGS

Site

Database(s)

EDR ID Number
 EPA ID Number

175 NORTH MAIN STREET (Continued)

1028071607

Unemployed Percent: Not reported

Name: 175 NORTH MAIN STREET
 Address: 175 NORTH MAIN STREET
 Recipient name: Downriver Community Conference
 Grant type: Assessment
 Property Number: 09-09-29-141-031
 Parcel size: 0.34999999999999998
 Latitude: 42.282174584189001
 Longitude: -83.748544249331104
 Highlights: -
 Start Date: -
 Redev Completion Date: -
 Completed Date: -
 Acres Cleaned Up: -
 Cleanup Funding: -
 Cleanup Funding Source: -
 Assessment Funding: -
 Assessment Funding Source: -
 Redevelopment Funding: -
 Redev. Funding Source: -
 Redev. Funding Entity Name: -
 Redevelopment Start Date: -
 Assessment Funding Entity: -
 Cleanup Funding Entity: -
 Grant Type: -
 Accomplishment Type: -
 Cooperative Agreement Number: 00E02888
 Start Date: -
 Ownership Entity: Government
 Completion Date: -
 Current Owner: -
 Cleanup Required: Y
 Video Available: -
 Photo Available: -
 Institutional Controls Required: -
 IC Category Proprietary Controls: -
 IC Cat. Info. Devices: -
 IC Cat. Gov. Controls: -
 IC Cat. Enforcement Permit Tools: -
 IC in place date: -
 IC in place: -
 State/tribal program date: -
 State/tribal program ID: -
 Contaminant Found: Not reported
 Contaminant Cleanup: Not reported
 Media Affected: Not reported
 Media Cleanup: Not reported
 Num. of cleanup and re-dev. jobs: -
 Past use greenspace acreage: -
 Past use residential acreage: -
 Past use commercial acreage: -
 Past use industrial acreage: -
 Future use greenspace acreage: -
 Future use residential acreage: -
 Future use commercial acreage: -
 Future use industrial acreage: -

Map ID
Direction
Distance
Elevation

MAP FINDINGS

Site

Database(s)

EDR ID Number
EPA ID Number

175 NORTH MAIN STREET (Continued)

1028071607

Future Use: Multistory -
Past Use: Multistory -
Property Description: -
Below Poverty Number: Not reported
Below Poverty Percent: Not reported
Meidan Income: Not reported
Meidan Income Number: Not reported
Meidan Income Percent: Not reported
Vacant Housing Number: Not reported
Vacant Housing Percent: Not reported
Unemployed Number: Not reported
Unemployed Percent: Not reported

Name: 175 NORTH MAIN STREET
Address: 175 NORTH MAIN STREET
Recipient name: Downriver Community Conference
Grant type: Assessment
Property Number: 09-09-29-141-031
Parcel size: 0.34999999999999998
Latitude: 42.282174584189001
Longitude: -83.748544249331104
Highlights: -
Start Date: -
Redev Completion Date: -
Completed Date: -
Acres Cleaned Up: -
Cleanup Funding: -
Cleanup Funding Source: -
Assessment Funding: -
Assessment Funding Source: -
Redevelopment Funding: -
Redev. Funding Source: -
Redev. Funding Entity Name: -
Redevelopment Start Date: -
Assessment Funding Entity: -
Cleanup Funding Entity: -
Grant Type: -
Accomplishment Type: -
Cooperative Agreement Number: 00E02888
Start Date: -
Ownership Entity: Government
Completion Date: -
Current Owner: -
Cleanup Required: Y
Video Available: -
Photo Available: -
Institutional Controls Required: -
IC Category Proprietary Controls: -
IC Cat. Info. Devices: -
IC Cat. Gov. Controls: -
IC Cat. Enforcement Permit Tools: -
IC in place date: -
IC in place: -
State/tribal program date: -
State/tribal program ID: -
Contaminant Found: Not reported
Contaminant Cleanup: Not reported

Map ID
 Direction
 Distance
 Elevation

MAP FINDINGS

Site

Database(s)

EDR ID Number
 EPA ID Number

175 NORTH MAIN STREET (Continued)

1028071607

Media Affected:	Not reported
Media Cleanup:	Not reported
Num. of cleanup and re-dev. jobs:	-
Past use greenspace acreage:	-
Past use residential acreage:	-
Past use commercial acreage:	-
Past use industrial acreage:	-
Future use greenspace acreage:	-
Future use residential acreage:	-
Future use commercial acreage:	-
Future use industrial acreage:	-
Future Use: Multistory	-
Past Use: Multistory	-
Property Description:	-
Below Poverty Number:	Not reported
Below Poverty Percent:	Not reported
Meidan Income:	Not reported
Meidan Income Number:	Not reported
Meidan Income Percent:	Not reported
Vacant Housing Number:	Not reported
Vacant Housing Percent:	Not reported
Unemployed Number:	Not reported
Unemployed Percent:	Not reported
Name:	175 NORTH MAIN STREET
Address:	175 NORTH MAIN STREET
Recipient name:	Downriver Community Conference
Grant type:	Assessment
Property Number:	09-09-29-141-031
Parcel size:	0.34999999999999998
Latitude:	42.282174584189001
Longitude:	-83.748544249331104
Highlights:	-
Start Date:	-
Redev Completion Date:	-
Completed Date:	-
Acres Cleaned Up:	-
Cleanup Funding:	-
Cleanup Funding Source:	-
Assessment Funding:	6845.18
Assessment Funding Source:	-
Redevelopment Funding:	-
Redev. Funding Source:	-
Redev. Funding Entity Name:	-
Redevelopment Start Date:	-
Assessment Funding Entity:	EPA
Cleanup Funding Entity:	-
Grant Type:	-
Accomplishment Type:	Phase II Environmental Assessment
Cooperative Agreement Number:	00E02888
Start Date:	10/12/2022
Ownership Entity:	Government
Completion Date:	1/31/2023
Current Owner:	-
Cleanup Required:	Y
Video Available:	-
Photo Available:	-

Map ID
Direction
Distance
Elevation

MAP FINDINGS

Site

Database(s)

EDR ID Number
EPA ID Number

175 NORTH MAIN STREET (Continued)

1028071607

Institutional Controls Required:	-
IC Category Proprietary Controls:	-
IC Cat. Info. Devices:	-
IC Cat. Gov. Controls:	-
IC Cat. Enforcement Permit Tools:	-
IC in place date:	-
IC in place:	-
State/tribal program date:	-
State/tribal program ID:	-
Contaminant Found:	Not reported
Contaminant Cleanup:	Not reported
Media Affected:	Not reported
Media Cleanup:	Not reported
Num. of cleanup and re-dev. jobs:	-
Past use greenspace acreage:	-
Past use residential acreage:	-
Past use commercial acreage:	-
Past use industrial acreage:	-
Future use greenspace acreage:	-
Future use residential acreage:	-
Future use commercial acreage:	-
Future use industrial acreage:	-
Future Use: Multistory	-
Past Use: Multistory	-
Property Description:	-
Below Poverty Number:	Not reported
Below Poverty Percent:	Not reported
Meidan Income:	Not reported
Meidan Income Number:	Not reported
Meidan Income Percent:	Not reported
Vacant Housing Number:	Not reported
Vacant Housing Percent:	Not reported
Unemployed Number:	Not reported
Unemployed Percent:	Not reported

FINDS:

Registry ID: 110071433143

[Click Here for FRS Facility Detail Report:](#)

Environmental Interest/Information System:

The Assessment, Cleanup and Redevelopment Exchange System (ACRES) stores information reported by EPA Brownfields grant recipients on Brownfields properties assessed or cleaned up with grant funding, as well as information on Targeted Brownfields Assessments (TBA) performed by EPA Regions.

[Click this hyperlink](#) while viewing on your computer to access additional FINDS: detail in the EDR Site Report.

Map ID
Direction
Distance
Elevation

MAP FINDINGS

Site

Database(s)

EDR ID Number
EPA ID Number

H31 391 AND 401 MILLER ROAD
WSW 391 AND 401 MILLER ROAD
1/8-1/4 WASHTENAW (County), MI 48104
0.130 mi.
684 ft. Site 1 of 5 in cluster H

MI INVENTORY S127499834
MI PART 201 N/A
MI BEA

Relative:
Lower
Actual:
799 ft.

INVENTORY:
Name: 391 AND 401 MILLER ROAD
Address: 391 AND 401 MILLER ROAD
City,State,Zip: MI 48104
Township: Not reported
District: Jackson
Data Source: Risks Present and Require Action in Short-term
Lust Name: Not reported
Regulatory Program: 201
Release Status: Not reported
Project Manager: Wilde, Dan
Latitude: 42.28324036
Longitude: -83.75163015

PART 201:
Name: 391 AND 401 MILLER ROAD
Address: 391 AND 401 MILLER ROAD
City,State,Zip: MI 48104
Facility ID: 81000776
Facility Status: Not reported
Latitude: 42.28324036
Source: Not reported
Longitude: -83.75163015
SAM Score: Not reported
SAM Score Date: Not reported
Township: Not reported
Range: Not reported
Section: Not reported
Quarter: Not reported
Quarter/Quarter: Not reported
Pollutants: Not reported
Location Type: 201
Work Unit: Jackson
Project Manager: Dan Wilde
Risk Condition: Risks Present and Require Action in Short-term

BEA:
Name: 391 AND 401 MILLER ROAD
Address: 391 AND 401 MILLER ROAD
City,State,Zip: MI 48104
Secondary Address: Not reported
BEA Number: Not reported
District: Not reported
Date Received: 08/24/2012
Submitter Name: Not reported
Petition Determination: Not reported
Petition Disclosure: Not reported
Category: Not reported
Determination 20107A: Not reported
Reviewer: Not reported
Division Assigned: Not reported
Location ID: 81000776

Map ID
 Direction
 Distance
 Elevation

MAP FINDINGS

Site

Database(s)

EDR ID Number
 EPA ID Number

391 AND 401 MILLER ROAD (Continued)

S127499834

Submittal Type:	Baseline Environmental Assessment
Submittal Number:	B201201191JK
Approval Status:	RRD Received
Workflow Status:	Submitted
Date Submitted:	2012-08-28 10:29:32
Date Completed:	Not reported
Township:	Ann Arbor City
Work Unit:	Jackson
Comments:	Category B1 REVIEW CONCLUSION: BEA identifies a new concern, in whole or in part, and assessment of the available information indicates no imminent, ongoing or evident future significant risk exists.
Organization:	Trenton Corporation
Contact:	Not reported
Contact Type:	Not reported
Organization Street Address:	Not reported
Organization City:	Not reported
Organization State:	Not reported
Organization Zip Code:	Not reported
Organization County:	Not reported
Contact Street Address:	Not reported
Contact City:	Not reported
Contact Zip Code:	Not reported
Contact State:	Not reported

H32
WSW
1/8-1/4
0.130 mi.
684 ft.

391 AND 401 MILLER ROAD
ANN ARBOR CITY, MI 48104
Site 2 of 5 in cluster H

MI BEA S112241405
N/A

Relative:
Lower
Actual:
799 ft.

BEA:	
Name:	Not reported
Address:	391 AND 401 MILLER ROAD
City,State,Zip:	ANN ARBOR CITY, MI 48104
Secondary Address:	Not reported
BEA Number:	1191
District:	Jackson
Date Received:	08/24/2012
Submitter Name:	Trenton Corporation
Petition Determination:	No Request
Petition Disclosure:	0
Category:	Not reported
Determination 20107A:	No Request
Reviewer:	hisket
Division Assigned:	RD
Location ID:	Not reported
Submittal Type:	Not reported
Submittal Number:	Not reported
Approval Status:	Not reported
Workflow Status:	Not reported
Date Submitted:	Not reported
Date Completed:	Not reported
Township:	Not reported
Work Unit:	Not reported
Comments:	Not reported
Organization:	Not reported
Contact:	Not reported
Contact Type:	Not reported

Map ID
 Direction
 Distance
 Elevation

MAP FINDINGS

Site

Database(s)

EDR ID Number
 EPA ID Number

(Continued)

S112241405

Organization Street Address:	Not reported
Organization City:	Not reported
Organization State:	Not reported
Organization Zip Code:	Not reported
Organization County:	Not reported
Contact Street Address:	Not reported
Contact City:	Not reported
Contact Zip Code:	Not reported
Contact State:	Not reported

I33
SSW
1/8-1/4
0.138 mi.
731 ft.

CISCO SYSTEMS INC
123 N ASHLEY ST
ANN ARBOR, MI 48104
Site 1 of 4 in cluster I

RCRA-VSQQ **1026832840**
MIK213756545

Relative:
Higher
Actual:
826 ft.

RCRA Listings:	
Date Form Received by Agency:	20231017
Handler Name:	Cisco Systems Inc
Handler Address:	123 N ASHLEY ST
Handler City,State,Zip:	ANN ARBOR, MI 48104
EPA ID:	MIK213756545
Contact Name:	ZEE HASAN
Contact Address:	Not reported
Contact City,State,Zip:	Not reported
Contact Telephone:	312-358-0122
Contact Fax:	Not reported
Contact Email:	ZEEHASAN@CISCO.COM
Contact Title:	Not reported
EPA Region:	05
Land Type:	Private
Federal Waste Generator Description:	Conditionally Exempt Small Quantity Generator
Non-Notifier:	Not reported
Biennial Report Cycle:	Not reported
Accessibility:	Not reported
Active Site Indicator:	Handler Activities
State District Owner:	Not reported
State District:	Not reported
Mailing Address:	123 N ASHLEY ST
Mailing City,State,Zip:	ANN ARBOR, MI 48104
Owner Name:	Wickfield Properties
Owner Type:	Private
Operator Name:	Cisco Systems Inc Ann Arbor
Operator Type:	Private
Short-Term Generator Activity:	No
Importer Activity:	No
Mixed Waste Generator:	No
Transporter Activity:	No
Transfer Facility Activity:	No
Recycler Activity with Storage:	No
Small Quantity On-Site Burner Exemption:	No
Smelting Melting and Refining Furnace Exemption:	No
Underground Injection Control:	No
Off-Site Waste Receipt:	No
Universal Waste Indicator:	No
Universal Waste Destination Facility:	No
Federal Universal Waste:	No
Active Site State-Reg Handler:	---

Map ID
Direction
Distance
Elevation

MAP FINDINGS

Site

Database(s)

EDR ID Number
EPA ID Number

CISCO SYSTEMS INC (Continued)

1026832840

Federal Facility Indicator:	Not reported
Hazardous Secondary Material Indicator:	N
Sub-Part K Indicator:	Not reported
2018 GPRA Permit Baseline:	Not on the Baseline
2018 GPRA Renewals Baseline:	Not on the Baseline
202 GPRA Corrective Action Baseline:	No
Subject to Corrective Action Universe:	No
Non-TSDFs Where RCRA CA has Been Imposed Universe:	No
Corrective Action Priority Ranking:	No NCAPS ranking
Environmental Control Indicator:	No
Institutional Control Indicator:	No
Human Exposure Controls Indicator:	N/A
Groundwater Controls Indicator:	N/A
Significant Non-Complier Universe:	No
Unaddressed Significant Non-Complier Universe:	No
Addressed Significant Non-Complier Universe:	No
Significant Non-Complier With a Compliance Schedule Universe:	No
Financial Assurance Required:	Not reported
Handler Date of Last Change:	20231029
Recognized Trader-Importer:	No
Recognized Trader-Exporter:	No
Importer of Spent Lead Acid Batteries:	No
Exporter of Spent Lead Acid Batteries:	No
Recycler Activity Without Storage:	No
Manifest Broker:	No
Sub-Part P Indicator:	No

Hazardous Waste Summary:

Waste Code:	D001
Waste Description:	Ignitable Waste

Handler - Owner Operator:

Owner/Operator Indicator:	Owner
Owner/Operator Name:	300 N FIFTH LLC
Legal Status:	Private
Date Became Current:	20131001
Date Ended Current:	Not reported
Owner/Operator Address:	123 N ASHLEY ST
Owner/Operator City,State,Zip:	ANN ARBOR, MI 48104-1316
Owner/Operator Telephone:	Not reported
Owner/Operator Telephone Ext:	Not reported
Owner/Operator Fax:	Not reported
Owner/Operator Email:	Not reported

Owner/Operator Indicator:	Owner
Owner/Operator Name:	WICKFIELD PROPERTIES
Legal Status:	Private
Date Became Current:	20131002
Date Ended Current:	Not reported
Owner/Operator Address:	123 N ASHLEY ST
Owner/Operator City,State,Zip:	ANN ARBOR, MI 48104-1316
Owner/Operator Telephone:	Not reported
Owner/Operator Telephone Ext:	Not reported
Owner/Operator Fax:	Not reported
Owner/Operator Email:	Not reported

Map ID
Direction
Distance
Elevation

MAP FINDINGS

Site

Database(s)

EDR ID Number
EPA ID Number

CISCO SYSTEMS INC (Continued)

1026832840

Owner/Operator Indicator: Operator
Owner/Operator Name: CISCO SYSTEMS INC ANN ARBOR
Legal Status: Private
Date Became Current: 20170601
Date Ended Current: Not reported
Owner/Operator Address: 123 N ASHLEY ST
Owner/Operator City,State,Zip: ANN ARBOR, MI 48104-1316
Owner/Operator Telephone: Not reported
Owner/Operator Telephone Ext: Not reported
Owner/Operator Fax: Not reported
Owner/Operator Email: Not reported

Owner/Operator Indicator: Operator
Owner/Operator Name: CISCO SYSTEMS INC ANN ARBOR
Legal Status: Private
Date Became Current: 20170601
Date Ended Current: Not reported
Owner/Operator Address: 123 N ASHLEY ST
Owner/Operator City,State,Zip: ANN ARBOR, MI 48104-1316
Owner/Operator Telephone: Not reported
Owner/Operator Telephone Ext: Not reported
Owner/Operator Fax: Not reported
Owner/Operator Email: Not reported

Historic Generators:

Receive Date: 20210322
Handler Name: CISCO SYSTEMS INC
Federal Waste Generator Description: Small Quantity Generator
State District Owner: Not reported
Large Quantity Handler of Universal Waste: No
Recognized Trader Importer: No
Recognized Trader Exporter: No
Spent Lead Acid Battery Importer: No
Spent Lead Acid Battery Exporter: No
Current Record: No
Non Storage Recycler Activity: No
Electronic Manifest Broker: No

Receive Date: 20231017
Handler Name: CISCO SYSTEMS INC
Federal Waste Generator Description: Conditionally Exempt Small Quantity Generator
State District Owner: Not reported
Large Quantity Handler of Universal Waste: No
Recognized Trader Importer: No
Recognized Trader Exporter: No
Spent Lead Acid Battery Importer: No
Spent Lead Acid Battery Exporter: No
Current Record: Yes
Non Storage Recycler Activity: No
Electronic Manifest Broker: No

List of NAICS Codes and Descriptions:

NAICS Code: 541512
NAICS Description: COMPUTER SYSTEMS DESIGN SERVICES

Map ID
 Direction
 Distance
 Elevation

MAP FINDINGS

Site

Database(s)

EDR ID Number
 EPA ID Number

CISCO SYSTEMS INC (Continued)

1026832840

Facility Has Received Notices of Violations:
 Violations: No Violations Found

Evaluation Action Summary:
 Evaluations: No Evaluations Found

**F34
 NNW
 1/8-1/4
 0.147 mi.
 775 ft.**

**SALINE CONSTRUCTION
 220 FELCH ST
 ANN ARBOR, MI 48108**

**UST FINDER RELEASE 1029032466
 N/A**

Site 5 of 12 in cluster F

**Relative:
 Lower
 Actual:
 790 ft.**

UST FINDER RELEASE:
 Object ID: 522919
 Facility ID: MI00020892
 Lust ID: MIC-0856-92
 Name: SALINE CONSTRUCTION
 Address: 220 FELCH ST
 City,State,Zip: ANN ARBOR, MI 48108
 Address Match Type: Not reported
 Reported Date: 1992/05/28 15:59:59+00
 Status: No Further Action
 Substance: Diesel
 Population within 1500ft: 1573
 Domestic Wells within 1500ft: 0
 Land Use: Developed, Low Intensity
 Within SPA: No
 SPA PWS Facility ID: Not reported
 SPA Water Type: Not reported
 SPA Facility Type: Not reported
 SPA HUC12: Not reported
 Within WHPA: Yes
 WHPA PWS Facility ID: MI0000220_1776
 WHPA Water Type: GW - Ground water
 WHPA Facility Type: WL - Well
 WHPA HUC12: 040900050309
 Within 100yr Floodplain: No
 Tribe: Not reported
 EPA Region: 5
 NFA Letter 1: Not reported
 NFA Letter 2: Not reported
 NFA Letter 3: Not reported
 NFA Letter 4: Not reported
 Closed With Residual Contaminate: Not reported
 Coordinate Source: State
 X Coord: -83.75064
 Y Coord: 42.2865100000001
 Latitude: 42.28651
 Longitude: -83.75064

Map ID
Direction
Distance
Elevation

MAP FINDINGS

Site

Database(s)

EDR ID Number
EPA ID Number

F35
NNW
1/8-1/4
0.147 mi.
775 ft.

C.B DEVELOPMENT
220 FELCH ST
ANN ARBOR, MI
Site 6 of 12 in cluster F

UST FINDER 1028431569
UST FINDER RELEASE N/A

Relative:
Lower

UST FINDER:
Object ID: 209687
Facility ID: MI20892
Name: C.B DEVELOPMENT
Address: 220 FELCH ST
City,State,Zip: ANN ARBOR, MI
Address Match Type: PointAddress
Open USTs: 0
Closed USTs: 4
TOS USTs: 0
Population 1500ft: 1557
Private Wells 1500ft: 0
Within 100yr Floodplain: Yes
Land Use: Developed, Low Intensity
Within SPA: No
SPA PWS Facility ID: Not reported
SPA Water Type: Not reported
SPA Facility Type: Not reported
SPA HUC12: Not reported
Within WHPA: Yes
WHPA PWS Facility ID: MI0000220_1776
WHPA Water Type: GW - Ground water
WHPA Facility Type: WL - Well
WHPA HUC12: 040900050309
Facility Status: Closed UST(s)
Date of Last Inspection: Not reported
EPA Region: 5
Tribe: Not reported
Coordinate Source: Geocode
X Coord: -83.7499167399999
Y Coord: 42.2864264400001
Latitude: 42.28642644
Longitude: -83.74991674

UST FINDER:

Object ID: 816062
Facility ID: MI20892
Tank ID: MIUTK-057436-15
Tank Status: Closed
Installation Date: 1969/05/11 16:00:01+00
Removal Date: 1992/05/28 15:59:59+00
Tank Capacity: 500
Substances: Gasoline,
Tank Wall Type: Not reported

Object ID: 816663
Facility ID: MI20892
Tank ID: MIUTK-015504-15
Tank Status: Closed
Installation Date: Not reported
Removal Date: 1992/05/28 15:59:59+00
Tank Capacity: 4000
Substances: Diesel,
Tank Wall Type: Not reported

Map ID
Direction
Distance
Elevation

MAP FINDINGS

Site

Database(s)

EDR ID Number
EPA ID Number

C.B DEVELOPMENT (Continued)

1028431569

Object ID: 816664
Facility ID: MI20892
Tank ID: MIUTK-026830-15
Tank Status: Closed
Installation Date: Not reported
Removal Date: 1992/05/28 15:59:59+00
Tank Capacity: 1000
Substances: Diesel,
Tank Wall Type: Not reported

Object ID: 816665
Facility ID: MI20892
Tank ID: MIUTK-057441-15
Tank Status: Closed
Installation Date: Not reported
Removal Date: 1992/05/28 15:59:59+00
Tank Capacity: 500
Substances: Diesel,
Tank Wall Type: Not reported

UST FINDER RELEASE:

Object ID: 522920
Facility ID: MI00020892
Lust ID: MIC-0851-92
Name: C.B DEVELOPMENT
Address: 220 FELCH ST
City,State,Zip: ANN ARBOR, MI 48108
Address Match Type: Not reported
Reported Date: 1992/05/26 15:59:59+00
Status: No Further Action
Substance: Diesel
Population within 1500ft: 1573
Domestic Wells within 1500ft: 0
Land Use: Developed, Low Intensity
Within SPA: No
SPA PWS Facility ID: Not reported
SPA Water Type: Not reported
SPA Facility Type: Not reported
SPA HUC12: Not reported
Within WHPA: Yes
WHPA PWS Facility ID: MI0000220_1776
WHPA Water Type: GW - Ground water
WHPA Facility Type: WL - Well
WHPA HUC12: 040900050309
Within 100yr Floodplain: No
Tribe: Not reported
EPA Region: 5
NFA Letter 1: Not reported
NFA Letter 2: Not reported
NFA Letter 3: Not reported
NFA Letter 4: Not reported
Closed With Residual Contaminate: Not reported
Coordinate Source: State
X Coord: -83.75064
Y Coord: 42.2865100000001
Latitude: 42.28651

Map ID
 Direction
 Distance
 Elevation

MAP FINDINGS

Site

Database(s)

EDR ID Number
 EPA ID Number

C.B DEVELOPMENT (Continued)

1028431569

Longitude: -83.75064

**F36
 NNW
 1/8-1/4
 0.147 mi.
 775 ft.**

**C.B DEVELOPMENT
 220 FELCH ST
 ANN ARBOR, MI 48103
 Site 7 of 12 in cluster F**

**MI LUST U003082673
 MI UST N/A
 MI AIRS
 MI BEA**

**Relative:
 Lower
 Actual:
 790 ft.**

LUST:
 Name: C.B DEVELOPMENT
 Address: 220 FELCH ST
 City,State,Zip: ANN ARBOR, MI 48103
 Facility ID: 20892
 Source: Not reported
 Owner Name: Hikade, Robert
 Owner Address: Not reported
 Owner City,St,Zip: Not reported
 Owner Contact: Not reported
 Owner Phone: (517) 321-3331
 Country: Not reported
 District: Jackson
 Site Name: Saline Construction
 Latitude: 42.28651
 Longitude: -83.75064
 Date of Collection: Not reported
 Method of Collection: The geographic coordinate determination method based on address matching-house number.
 Accuracy: 100
 Accuracy Value Unit: Not reported
 Horizontal Data: North American Datum of 1983
 Point Line Area: Center of a facility or station
 Desc Category: Not reported
 Regulatory Program: Not reported
 Risk Condition: Not reported
 Project Manager: Not reported
 Senate District: Not reported
 House District: Not reported
 US Congressional District: Not reported

Leak Number: 20068
 Release Date: 06/04/1992
 Substance Released: Not reported
 Release Status: Closed
 Release Closed Date: 04/23/1997

Leak Number: 20227
 Release Date: 05/26/1992
 Substance Released: Not reported
 Release Status: Closed
 Release Closed Date: 04/23/1997

Leak Number: 20253
 Release Date: 05/28/1992
 Substance Released: Not reported
 Release Status: Closed
 Release Closed Date: 04/23/1997

Leak Number: C-0851-92

Map ID
Direction
Distance
Elevation

MAP FINDINGS

Site

Database(s)

EDR ID Number
EPA ID Number

C.B DEVELOPMENT (Continued)

U003082673

Release Date: 05/26/1992
Substance Released: Diesel
Release Status: Closed
Release Closed Date: 04/23/1997

Leak Number: C-0856-92
Release Date: 05/28/1992
Substance Released: Diesel
Release Status: Closed
Release Closed Date: 04/23/1997

Leak Number: C-0908-92
Release Date: 06/04/1992
Substance Released: Gasoline
Release Status: Closed
Release Closed Date: 04/23/1997

UST:

Name: C.B DEVELOPMENT
Address: 220 FELCH ST
City,State,Zip: ANN ARBOR 48103-3392
Facility Type: CLOSED
Facility ID: 00020892
Owner Name: CB DEVELOPEMENT
Owner Address: 725 W ELLSWORTH RD
Owner City: ANN ARBOR
Owner State: MI
Owner Zip: 48108-3320
Owner Contact: Not reported
Owner Phone: 7347696781
Contact: DONALD BUTCHER
Contact Phone: (734) 769-6781
Date of Collection: 01/11/2001
Accuracy: 100
Horizontal Datum: NAD83
Accuracy Value Unit: FEET
Source: STATE OF MICHIGAN
Point Line Area: POINT
Desc Category: Plant Entrance (Freight)
Method of Collection: Address Matching-House Number
District: Region 2 - Jackson District Office
Tank ID: 4
Capacity: 4000
Tank Status: Removed from Ground
Substance: Diesel
Install Date: Not reported
Remove Date: 05/28/1992
Tank Number: Not reported
Tank Details Compartments: Not reported
Tank Release Detection: Not reported
Pipe Release Detection: Not reported
Piping Material: Not reported
Piping Type: Not reported
Tank Construction: Not reported
Impressed Device: Not reported
Latitude: 42.28651
Longitude: -83.75064

Map ID
Direction
Distance
Elevation

MAP FINDINGS

Site

Database(s)

EDR ID Number
EPA ID Number

C.B DEVELOPMENT (Continued)

U003082673

Name: C.B DEVELOPMENT
Address: 220 FELCH ST
City,State,Zip: ANN ARBOR 48103-3392
Facility Type: CLOSED
Facility ID: 00020892
Owner Name: CB DEVELOPEMENT
Owner Address: 725 W ELLSWORTH RD
Owner City: ANN ARBOR
Owner State: MI
Owner Zip: 48108-3320
Owner Contact: Not reported
Owner Phone: 7347696781
Contact: DONALD BUTCHER
Contact Phone: (734) 769-6781
Date of Collection: 01/11/2001
Accuracy: 100
Horizontal Datum: NAD83
Accuracy Value Unit: FEET
Source: STATE OF MICHIGAN
Point Line Area: POINT
Desc Category: Plant Entrance (Freight)
Method of Collection: Address Matching-House Number
District: Region 2 - Jackson District Office
Tank ID: 3
Capacity: 1000
Tank Status: Removed from Ground
Substance: Diesel
Install Date: Not reported
Remove Date: 05/28/1992
Tank Number: Not reported
Tank Details Compartments: Not reported
Tank Release Detection: Not reported
Pipe Release Detection: Not reported
Piping Material: Not reported
Piping Type: Not reported
Tank Construction: Not reported
Impressed Device: Not reported
Latitude: 42.28651
Longitude: -83.75064

Name: C.B DEVELOPMENT
Address: 220 FELCH ST
City,State,Zip: ANN ARBOR 48103-3392
Facility Type: CLOSED
Facility ID: 00020892
Owner Name: CB DEVELOPEMENT
Owner Address: 725 W ELLSWORTH RD
Owner City: ANN ARBOR
Owner State: MI
Owner Zip: 48108-3320
Owner Contact: Not reported
Owner Phone: 7347696781
Contact: DONALD BUTCHER
Contact Phone: (734) 769-6781
Date of Collection: 01/11/2001
Accuracy: 100
Horizontal Datum: NAD83

Map ID
Direction
Distance
Elevation

MAP FINDINGS

Site

Database(s)

EDR ID Number
EPA ID Number

C.B DEVELOPMENT (Continued)

U003082673

Accuracy Value Unit: FEET
Source: STATE OF MICHIGAN
Point Line Area: POINT
Desc Category: Plant Entrance (Freight)
Method of Collection: Address Matching-House Number
District: Region 2 - Jackson District Office
Tank ID: 2
Capacity: 500
Tank Status: Removed from Ground
Substance: Diesel
Install Date: Not reported
Remove Date: 05/28/1992
Tank Number: Not reported
Tank Details Compartments: Not reported
Tank Release Detection: Not reported
Pipe Release Detection: Not reported
Piping Material: Not reported
Piping Type: Not reported
Tank Construction: Not reported
Impressed Device: Not reported
Latitude: 42.28651
Longitude: -83.75064

Name: C.B DEVELOPMENT
Address: 220 FELCH ST
City,State,Zip: ANN ARBOR 48103-3392
Facility Type: CLOSED
Facility ID: 00020892
Owner Name: CB DEVELOPEMENT
Owner Address: 725 W ELLSWORTH RD
Owner City: ANN ARBOR
Owner State: MI
Owner Zip: 48108-3320
Owner Contact: Not reported
Owner Phone: 7347696781
Contact: DONALD BUTCHER
Contact Phone: (734) 769-6781
Date of Collection: 01/11/2001
Accuracy: 100
Horizontal Datum: NAD83
Accuracy Value Unit: FEET
Source: STATE OF MICHIGAN
Point Line Area: POINT
Desc Category: Plant Entrance (Freight)
Method of Collection: Address Matching-House Number
District: Region 2 - Jackson District Office
Tank ID: 1
Capacity: 500
Tank Status: Removed from Ground
Substance: Gasoline
Install Date: 05/11/1969
Remove Date: 05/28/1992
Tank Number: Not reported
Tank Details Compartments: Not reported
Tank Release Detection: Not reported
Pipe Release Detection: Not reported
Piping Material: Not reported

Map ID
Direction
Distance
Elevation

MAP FINDINGS

Site

Database(s)

EDR ID Number
EPA ID Number

C.B DEVELOPMENT (Continued)

U003082673

Piping Type: Not reported
Tank Construction: Not reported
Impressed Device: Not reported
Latitude: 42.28651
Longitude: -83.75064

AIRS:

Name: MICHIGAN FEDERATION OF FOOD CO-OPS (DAILY GRIND)
Address: 220 FELCH STREET
City,State,Zip: ANN ARBOR, MI 48103
State Registration Number: B7537
Naics Code: Not reported
Contact Email: Not reported
Contact Name: Not reported
Contact Phone: Not reported
Contact Address: (same as site address)
Contact City,St,Zip: Not reported
Permit Number: 899-80
Date Received: 10/06/1980
Application Reason: TWO FABRIC FILTER BAGS ON TWO EXISTING VENTS TO CONTROL FUGITIVE EMISSIONS

Record Type: Not reported
State County FIPS: Not reported
Facility Category: Not reported
SIC Primary: Not reported
Tribal Code: Not reported
Facility Status Code: Not reported
Facility Status: Active
Supplemental Location Text: NO 3
Business Name: Not reported
Principal Product: Not reported
Principal Product Description: Not reported
UTM Zone (Geo Coordinates Universal Transverse Mercator System): Not reported
UTM Horizontal Coord: Not reported
UTM Vertical Coord: Not reported
Mailing Name: Not reported
Mailing Contact Person: Not reported
Mailing Street: Not reported
Mailing City: Not reported
Mailing State: Not reported
Mailing Zip: Not reported
Mailing Zip 4 Extension: Not reported
Compliance Person: Not reported
Compliance Area Code: Not reported
Compliance Phone Number: Not reported
Emission Inventory Contact Person: Not reported
EI Contact Area Code: Not reported
EI Contact Phone Number: Not reported
Permit Contact Person: Not reported
Permit Contact Person Area Code: Not reported
Permit Contact Person Phone Number: Not reported
Federal Employer Id Number: Not reported
Of Employees: Not reported
Reporting Year: Not reported
Date Record Was Created: Not reported

Map ID
Direction
Distance
Elevation

MAP FINDINGS

Site

Database(s)

EDR ID Number
EPA ID Number

C.B DEVELOPMENT (Continued)

U003082673

BEA:

Name:	C.B DEVELOPMENT
Address:	220 FELCH ST
City,State,Zip:	ANN ARBOR, MI 48103
Secondary Address:	Not reported
BEA Number:	Not reported
District:	Not reported
Date Received:	01/15/2009
Submitter Name:	Not reported
Petition Determination:	Not reported
Petition Disclosure:	Not reported
Category:	Not reported
Determination 20107A:	Not reported
Reviewer:	Not reported
Division Assigned:	Not reported
Location ID:	00020892
Submittal Type:	Baseline Environmental Assessment
Submittal Number:	P200900949JK
Approval Status:	RRD Received
Workflow Status:	Submitted
Date Submitted:	2009-01-16 13:56:36
Date Completed:	Not reported
Township:	Ann Arbor
Work Unit:	Jackson
Comments:	Category A1 (Associated ID #s like ITS and Site ID go here.) REVIEW CONCLUSION: BEA is entirely of previously identified concerns, and concerns have already been dealt with appropriately. FURTHER ASSESSMENT, NOTIFICATION, AND/OR MITIGATION ACTION TO BE TAKEN: (any other information is entered here) Notification provided to: Date: (Name here) (date here)
Organization:	A2 Real Property Group LLC
Contact:	Not reported
Contact Type:	Not reported
Organization Street Address:	Not reported
Organization City:	Not reported
Organization State:	Not reported
Organization Zip Code:	Not reported
Organization County:	Not reported
Contact Street Address:	Not reported
Contact City:	Not reported
Contact Zip Code:	Not reported
Contact State:	Not reported
Name:	C.B DEVELOPMENT
Address:	220 FELCH ST
City,State,Zip:	ANN ARBOR, MI 48103
Secondary Address:	Not reported
BEA Number:	Not reported
District:	Not reported
Date Received:	12/18/1996
Submitter Name:	Not reported
Petition Determination:	Not reported
Petition Disclosure:	Not reported
Category:	Not reported
Determination 20107A:	Not reported
Reviewer:	Not reported
Division Assigned:	Not reported

Map ID
 Direction
 Distance
 Elevation

MAP FINDINGS

Site

Database(s)

EDR ID Number
 EPA ID Number

C B DEVELOPMENT (Continued)

1000865381

Owner Name:	C B Development
Owner Type:	Private
Operator Name:	C B Development
Operator Type:	Private
Short-Term Generator Activity:	No
Importer Activity:	No
Mixed Waste Generator:	No
Transporter Activity:	No
Transfer Facility Activity:	No
Recycler Activity with Storage:	No
Small Quantity On-Site Burner Exemption:	No
Smelting Melting and Refining Furnace Exemption:	No
Underground Injection Control:	No
Off-Site Waste Receipt:	No
Universal Waste Indicator:	No
Universal Waste Destination Facility:	No
Federal Universal Waste:	No
Active Site State-Reg Handler:	---
Federal Facility Indicator:	Not reported
Hazardous Secondary Material Indicator:	NN
Sub-Part K Indicator:	Not reported
2018 GPRA Permit Baseline:	Not on the Baseline
2018 GPRA Renewals Baseline:	Not on the Baseline
202 GPRA Corrective Action Baseline:	No
Subject to Corrective Action Universe:	No
Non-TSDFs Where RCRA CA has Been Imposed Universe:	No
Corrective Action Priority Ranking:	No NCAPS ranking
Environmental Control Indicator:	No
Institutional Control Indicator:	No
Human Exposure Controls Indicator:	N/A
Groundwater Controls Indicator:	N/A
Significant Non-Complier Universe:	No
Unaddressed Significant Non-Complier Universe:	No
Addressed Significant Non-Complier Universe:	No
Significant Non-Complier With a Compliance Schedule Universe:	No
Financial Assurance Required:	Not reported
Handler Date of Last Change:	20110303
Recognized Trader-Importer:	No
Recognized Trader-Exporter:	No
Importer of Spent Lead Acid Batteries:	No
Exporter of Spent Lead Acid Batteries:	No
Recycler Activity Without Storage:	Not reported
Manifest Broker:	Not reported
Sub-Part P Indicator:	No

Hazardous Waste Summary:

Waste Code:	D001
Waste Description:	Ignitable Waste

Handler - Owner Operator:

Owner/Operator Indicator:	Operator
Owner/Operator Name:	C B DEVELOPMENT
Legal Status:	Private
Date Became Current:	19700101
Date Ended Current:	Not reported

Map ID
Direction
Distance
Elevation

MAP FINDINGS

Site

Database(s)

EDR ID Number
EPA ID Number

C B DEVELOPMENT (Continued)

1000865381

Owner/Operator Address: Not reported
Owner/Operator City,State,Zip: Not reported
Owner/Operator Telephone: Not reported
Owner/Operator Telephone Ext: Not reported
Owner/Operator Fax: Not reported
Owner/Operator Email: Not reported

Owner/Operator Indicator: Owner
Owner/Operator Name: C B DEVELOPMENT
Legal Status: Private
Date Became Current: 19700101
Date Ended Current: Not reported
Owner/Operator Address: Not reported
Owner/Operator City,State,Zip: Not reported
Owner/Operator Telephone: Not reported
Owner/Operator Telephone Ext: Not reported
Owner/Operator Fax: Not reported
Owner/Operator Email: Not reported

Historic Generators:

Receive Date: 19931014
Handler Name: C B DEVELOPMENT
Federal Waste Generator Description: Conditionally Exempt Small Quantity Generator
State District Owner: Not reported
Large Quantity Handler of Universal Waste: No
Recognized Trader Importer: No
Recognized Trader Exporter: No
Spent Lead Acid Battery Importer: No
Spent Lead Acid Battery Exporter: No
Current Record: Yes
Non Storage Recycler Activity: Not reported
Electronic Manifest Broker: Not reported

List of NAICS Codes and Descriptions:

NAICS Code: 11131
NAICS Description: ORANGE GROVES

Facility Has Received Notices of Violations:

Violations: No Violations Found

Evaluation Action Summary:

Evaluations: No Evaluations Found

FINDS:

Registry ID: 110003559596

[Click Here for FRS Facility Detail Report:](#)

Environmental Interest/Information System:

The Resource Conservation and Recovery Act Information System (RCRAInfo) is EPA's comprehensive information system in support of the Resource Conservation and Recovery Act (RCRA) of 1976 and the Hazardous and Solid Waste Amendments (HSWA) of 1984. It tracks many types of information about generators, transporters, treaters,

Map ID
 Direction
 Distance
 Elevation

MAP FINDINGS

Site

Database(s)

EDR ID Number
 EPA ID Number

C B DEVELOPMENT (Continued)

1000865381

storers, and disposers of hazardous waste.

[Click this hyperlink](#) while viewing on your computer to access additional FINDS: detail in the EDR Site Report.

ECHO:

Envid: 1000865381
 Registry ID: 110003559596
 DFR URL: <http://echo.epa.gov/detailed-facility-report?fid=110003559596>
 Name: C B DEVELOPMENT
 Address: 220 FELCH ST
 City,State,Zip: ANN ARBOR, MI 48103

**F38
 NNW
 1/8-1/4
 0.147 mi.
 775 ft.**

**ANN ARBOR ART CENTER (FMR. STD OIL)
 220 FELCH ST.
 ANN ARBOR CITY, MI
 Site 9 of 12 in cluster F**

**MI AUL S118839642
 N/A**

**Relative:
 Lower
 Actual:
 790 ft.**

AUL:
 Name: ANN ARBOR ART CENTER (FMR. STD OIL)
 Address: 220 FELCH ST.
 City,State,Zip: ANN ARBOR CITY, MI
 Status: Pending
 Site Name: Ann Arbor Art Center (Fmr. Std Oil)
 Property: on-site
 Land Use Restriction Type: RC
 Program Type: Part 201
 Program Support Assigned User: Not reported
 Program Support Assigned Date: Not reported
 Legal Description Of Property: Site Address
 Based On The Deq Ref #: 11120116050
 MDEQ Reference Number: RC-RRD-201-16-050
 Property Or Description Restricted Area: Not reported
 Lead Division: RRD
 File Name Of Hyperlinked Legal Doc: Not reported
 Mapped Polygons Area In Acres: Not reported
 Mapped Polygons Area In Square Miles: Not reported
 Date Data Entry Started: Not reported
 Date Data Entry Finished: Not reported
 Individual Or Staff Assoc With The Mapping: Not reported
 Program Used To Map Restricted Features: Not reported
 Date Legal Paperwork Stamped/Filed/Register Of Deeds: Not reported
 Commercial I Land Use Restriction: 0
 Commercial Ii Land Use Restriction: 0
 Commercial Iii Land Use Restriction: 0
 Commercial Iv Land Use Restriction: 0
 Industrial Land Use Restriction: 0
 Residential Land Use Restriction: 0
 Recreational Land Use Restriction: 0
 Multiple Land-Use Restrictions: 0
 Site Specific Restrictions: 0
 Groundwater Consumption Restrictions: 0
 Groundwater Contact Restrictions: 0
 Special Well Construction Requirements: 0
 Special Building Restrictions: 0
 Excavation And Soil Movement Restrictions: 0
 Soil Movement Requirements: 0

Map ID
Direction
Distance
Elevation

MAP FINDINGS

Site

Database(s)

EDR ID Number
EPA ID Number

ANN ARBOR ART CENTER (FMR. STD OIL) (Continued)

S118839642

There Is A Restriction On All Construction: 0
Monitoring Well Protected, No Tampering Or Removal: 0
There Is An Exposure Barrier In Place: 0
There Is A Health And Safety Plan: 0
There Is A Permanent Marker On The Site: 0
Comment: 20160615 provided reference # to consultant.
Map Comments: Not reported

**F39
NNW
1/8-1/4
0.147 mi.
775 ft.**

**220 FELCH STREET
ANN ARBOR TOWNSHIP, MI
Site 10 of 12 in cluster F**

**MI BEA S105768045
N/A**

**Relative:
Lower
Actual:
790 ft.**

BEA:
Name: Not reported
Address: 220 FELCH STREET
City,State,Zip: ANN ARBOR TOWNSHIP, MI
Secondary Address: Not reported
BEA Number: 54
District: Jackson
Date Received: 12/18/1996
Submitter Name: Ann Arbor Art Association
Petition Determination: No Request
Petition Disclosure: 0
Category: N
Determination 20107A: No Request
Reviewer: tempm
Division Assigned: STD
Location ID: Not reported
Submittal Type: Not reported
Submittal Number: Not reported
Approval Status: Not reported
Workflow Status: Not reported
Date Submitted: Not reported
Date Completed: Not reported
Township: Not reported
Work Unit: Not reported
Comments: Not reported
Organization: Not reported
Contact: Not reported
Contact Type: Not reported
Organization Street Address: Not reported
Organization City: Not reported
Organization State: Not reported
Organization Zip Code: Not reported
Organization County: Not reported
Contact Street Address: Not reported
Contact City: Not reported
Contact Zip Code: Not reported
Contact State: Not reported

Map ID
Direction
Distance
Elevation

MAP FINDINGS

Site

Database(s)

EDR ID Number
EPA ID Number

F40
NNW
1/8-1/4
0.147 mi.
775 ft.

**ANN ARBOR ART CTR (FORMER STANDARD OIL)
220 FELCH
ANN ARBOR CITY, MI
Site 11 of 12 in cluster F**

**MI BEA S109416630
N/A**

**Relative:
Lower
Actual:
790 ft.**

BEA:
Name: ANN ARBOR ART CTR (FORMER STANDARD OIL)
Address: 220 FELCH
City,State,Zip: ANN ARBOR CITY, MI
Secondary Address: Not reported
BEA Number: 949
District: Jackson
Date Received: 01/15/2009
Submitter Name: A2 Real Property Group LLC
Petition Determination: Affirmed
Petition Disclosure: 1
Category: N
Determination 20107A: No Request
Reviewer: katkov
Division Assigned: RRD
Location ID: Not reported
Submittal Type: Not reported
Submittal Number: Not reported
Approval Status: Not reported
Workflow Status: Not reported
Date Submitted: Not reported
Date Completed: Not reported
Township: Not reported
Work Unit: Not reported
Comments: Not reported
Organization: Not reported
Contact: Not reported
Contact Type: Not reported
Organization Street Address: Not reported
Organization City: Not reported
Organization State: Not reported
Organization Zip Code: Not reported
Organization County: Not reported
Contact Street Address: Not reported
Contact City: Not reported
Contact Zip Code: Not reported
Contact State: Not reported

F41
NNW
1/8-1/4
0.147 mi.
775 ft.

**C B DEVELOPMENT
220 FELCH ST
ANN ARBOR, MI 48108
Site 12 of 12 in cluster F**

**UST FINDER RELEASE 1029032465
N/A**

**Relative:
Lower
Actual:
790 ft.**

UST FINDER RELEASE:
Object ID: 522918
Facility ID: MI00020892
Lust ID: MIC-0908-92
Name: C B DEVELOPMENT
Address: 220 FELCH ST
City,State,Zip: ANN ARBOR, MI 48108
Address Match Type: Not reported
Reported Date: 1992/06/04 15:59:59+00
Status: No Further Action

Map ID
 Direction
 Distance
 Elevation

MAP FINDINGS

Site

Database(s)

EDR ID Number
 EPA ID Number

C B DEVELOPMENT (Continued)

1029032465

Substance:	Gasoline
Population within 1500ft:	1573
Domestic Wells within 1500ft:	0
Land Use:	Developed, Low Intensity
Within SPA:	No
SPA PWS Facility ID:	Not reported
SPA Water Type:	Not reported
SPA Facility Type:	Not reported
SPA HUC12:	Not reported
Within WHPA:	Yes
WHPA PWS Facility ID:	MI0000220_1776
WHPA Water Type:	GW - Ground water
WHPA Facility Type:	WL - Well
WHPA HUC12:	040900050309
Within 100yr Floodplain:	No
Tribe:	Not reported
EPA Region:	5
NFA Letter 1:	Not reported
NFA Letter 2:	Not reported
NFA Letter 3:	Not reported
NFA Letter 4:	Not reported
Closed With Residual Contaminate:	Not reported
Coordinate Source:	State
X Coord:	-83.75064
Y Coord:	42.2865100000001
Latitude:	42.28651
Longitude:	-83.75064

H42
WSW
1/8-1/4
0.149 mi.
789 ft.

BILL MUNCYS SERVICE
423 MILLER AVE
ANN ARBOR, MI 48103
Site 3 of 5 in cluster H

MI LUST **U001148462**
MI UST **N/A**
MI AUL
MI INVENTORY
MI WDS

Relative:
Lower
Actual:
798 ft.

LUST:

Name:	BILL MUNCYS SERVICE
Address:	423 MILLER AVE
City,State,Zip:	ANN ARBOR, MI 48103
Facility ID:	37093
Source:	Not reported
Owner Name:	Not reported
Owner Address:	Not reported
Owner City,St,Zip:	Not reported
Owner Contact:	Not reported
Owner Phone:	Not reported
Country:	Not reported
District:	Jackson
Site Name:	Bill Muncys Service
Latitude:	42.28363
Longitude:	-83.75263
Date of Collection:	Not reported
Method of Collection:	The geographic coordinate determination method based on address matching-house number.
Accuracy:	100
Accuracy Value Unit:	Not reported
Horizontal Data:	North American Datum of 1983
Point Line Area:	Not reported
Desc Category:	Not reported

Map ID
Direction
Distance
Elevation

MAP FINDINGS

Site

Database(s)

EDR ID Number
EPA ID Number

BILL MUNCYS SERVICE (Continued)

U001148462

Regulatory Program: Not reported
Risk Condition: Not reported
Project Manager: Not reported
Senate District: Not reported
House District: Not reported
US Congressional District: Not reported

Leak Number: 29517
Release Date: 01/25/1999
Substance Released: Not reported
Release Status: Closed
Release Closed Date: 01/14/2000

Leak Number: C-0073-99
Release Date: 02/02/1999
Substance Released: Unknown,Unknown
Release Status: Closed
Release Closed Date: 01/14/2000

UST:

Name: BILL MUNCYS SERVICE
Address: 423 MILLER AVE
City,State,Zip: ANN ARBOR 48103-3339
Facility Type: CLOSED
Facility ID: 00037093
Owner Name: BILL MUNCYS SERV
Owner Address: 423 MILLER AVE
Owner City: ANN ARBOR
Owner State: MI
Owner Zip: 48103-3339
Owner Contact: Not reported
Owner Phone: 7349940873
Contact: WM E MUNCY
Contact Phone: (734) 994-0873
Date of Collection: 01/11/2001
Accuracy: 100
Horizontal Datum: NAD83
Accuracy Value Unit: FEET
Source: STATE OF MICHIGAN
Point Line Area: POINT
Desc Category: Plant Entrance (Freight)
Method of Collection: Address Matching-House Number
District: Region 2 - Jackson District Office
Tank ID: 1
Capacity: 500
Tank Status: Closed in Ground
Substance: Used Oil
Install Date: Not reported
Remove Date: 01/25/1999
Tank Number: Not reported
Tank Details Compartments: Not reported
Tank Release Detection: Not reported
Pipe Release Detection: Not reported
Piping Material: Not reported
Piping Type: Not reported
Tank Construction: Not reported
Impressed Device: Not reported
Latitude: 42.28363

Map ID
Direction
Distance
Elevation

MAP FINDINGS

Site

Database(s)

EDR ID Number
EPA ID Number

BILL MUNCYS SERVICE (Continued)

U001148462

Longitude: -83.75263

AUL:

Name: BILL MUNCYS SERVICE
Address: 423 MILLER AVENUE
City,State,Zip: ANN ARBOR CITY, MI 48103
Status: Recorded
Site Name: Not reported
Property: 423 Miller Ave., Ann Arbor
Land Use Restriction Type: RC
Program Type: Part 213
Program Support Assigned User: Nicholas Swartz
Program Support Assigned Date: 05/13/2009
Legal Description Of Property: Migrated
Based On The Deq Ref #: 11121305057
MDEQ Reference Number: RC-RRD-213-05-057
Property Or Description Restricted Area: Bill Muncy's Service
Lead Division: STD
File Name Of Hyperlinked Legal Doc: U:\\KERMIT\\11121305057.pdf
Mapped Polygons Area In Acres: 0.2177
Mapped Polygons Area In Square Miles: 0.0003
Date Data Entry Started: 05/13/2009
Date Data Entry Finished: 05/13/2009
Individual Or Staff Assoc With The Mapping: Nicholas Swartz
Program Used To Map Restricted Features: ArcInfo 9.3 and IcoMap 4.2
Date Legal Paperwork Stamped/Filed/Register Of Deeds: 11/10/1999
Commercial I Land Use Restriction: 0
Commercial Ii Land Use Restriction: 0
Commercial Iii Land Use Restriction: 0
Commercial Iv Land Use Restriction: 0
Industrial Land Use Restriction: 0
Residential Land Use Restriction: 0
Recreational Land Use Restriction: 0
Multiple Land-Use Restrictions: 0
Site Specific Restrictions: 1
Groundwater Consumption Restrictions: 1
Groundwater Contact Restrictions: 0
Special Well Construction Requirements: 0
Special Building Restrictions: 0
Excavation And Soil Movement Restrictions: 1
Soil Movement Requirements: 0
There Is A Restriction On All Construction: 0
Monitoring Well Protected, No Tampering Or Removal: 0
There Is An Exposure Barrier In Place: 0
There Is A Health And Safety Plan: 1
There Is A Permanent Marker On The Site: 0
Comment: Request received on 6/15/2005.
Map Comments: Property polygon is NOT mapped in KERMIT as of 10/10/2008. LUR is mapped in KERMIT as of 20090513 - Nick Swartz

INVENTORY:

Name: BILL MUNCYS SERVICE
Address: 423 MILLER AVE
City,State,Zip: ANN ARBOR, MI 48103
Township: Ann Arbor
District: Jackson

Map ID
 Direction
 Distance
 Elevation

MAP FINDINGS

Site

Database(s)

EDR ID Number
 EPA ID Number

BILL MUNCYS SERVICE (Continued)

U001148462

Data Source: Risk Controlled
 Lust Name: Bill Muncys Service
 Regulatory Program: 213
 Release Status: Closed
 Project Manager: Wilde, Dan
 Latitude: 42.283631
 Longitude: -83.752637

WDS:

Name: BILL MUNCY SERVICE
 Address: 423 MILLER AVE
 City,State,Zip: ANN ARBOR, MI 48103
 Site Id: MIG000010499
 WMD Id: 457070
 Site Specific Name: BILL MUNCY SERVICE
 Mailing Address: 423 MILLER AVE
 Mailing City/State/Zip: 48103
 Mailing County: WASHTENAW

H43
WSW
1/8-1/4
0.149 mi.
789 ft.

BILL MUNCYS SERVICE
423 MILLER AVE
ANN ARBOR, MI
Site 4 of 5 in cluster H

UST FINDER 1028437559
UST FINDER RELEASE N/A

Relative:
Lower
Actual:
798 ft.

UST FINDER:
 Object ID: 209611
 Facility ID: MI37093
 Name: BILL MUNCYS SERVICE
 Address: 423 MILLER AVE
 City,State,Zip: ANN ARBOR, MI
 Address Match Type: StreetAddress
 Open USTs: 0
 Closed USTs: 1
 TOS USTs: 0
 Population 1500ft: 1704
 Private Wells 1500ft: 1
 Within 100yr Floodplain: No
 Land Use: Developed, Medium Intensity
 Within SPA: No
 SPA PWS Facility ID: Not reported
 SPA Water Type: Not reported
 SPA Facility Type: Not reported
 SPA HUC12: Not reported
 Within WHPA: Yes
 WHPA PWS Facility ID: MI0000220_1776
 WHPA Water Type: GW - Ground water
 WHPA Facility Type: WL - Well
 WHPA HUC12: 040900050309
 Facility Status: Closed UST(s)
 Date of Last Inspection: Not reported
 EPA Region: 5
 Tribe: Not reported
 Coordinate Source: Geocode
 X Coord: -83.7523152699999
 Y Coord: 42.2836416800001
 Latitude: 42.28364168

Map ID
Direction
Distance
Elevation

MAP FINDINGS

Site

Database(s)

EDR ID Number
EPA ID Number

BILL MUNCYS SERVICE (Continued)

1028437559

Longitude: -83.75231527

UST FINDER:
Object ID: 868644
Facility ID: MI37093
Tank ID: MIUTK-071158-15
Tank Status: Closed
Installation Date: Not reported
Removal Date: Not reported
Tank Capacity: 500
Substances: Used Oil,
Tank Wall Type: Not reported

UST FINDER RELEASE:
Object ID: 526175
Facility ID: MI00037093
Lust ID: MIC-0073-99
Name: BILL MUNCYS SERVICE
Address: 423 MILLER AVE
City,State,Zip: ANN ARBOR, MI 0
Address Match Type: Not reported
Reported Date: 1999/02/02 15:59:59+00
Status: No Further Action
Substance: Unknown,Unknown
Population within 1500ft: 1722
Domestic Wells within 1500ft: 1
Land Use: Developed, Medium Intensity
Within SPA: No
SPA PWS Facility ID: Not reported
SPA Water Type: Not reported
SPA Facility Type: Not reported
SPA HUC12: Not reported
Within WHPA: Yes
WHPA PWS Facility ID: MI0000220_1776
WHPA Water Type: GW - Ground water
WHPA Facility Type: WL - Well
WHPA HUC12: 040900050309
Within 100yr Floodplain: No
Tribe: Not reported
EPA Region: 5
NFA Letter 1: Not reported
NFA Letter 2: Not reported
NFA Letter 3: Not reported
NFA Letter 4: Not reported
Closed With Residual Contaminate: Not reported
Coordinate Source: State
X Coord: -83.75264
Y Coord: 42.2836300000001
Latitude: 42.28363
Longitude: -83.75264

Map ID
 Direction
 Distance
 Elevation

MAP FINDINGS

Site

Database(s)

EDR ID Number
 EPA ID Number

44
South
1/8-1/4
0.151 mi.
797 ft.

CITY OF ANN ARBOR
111 N MAIN ST
ANN ARBOR, MI 48104

RCRA NonGen / NLR
FINDS
ECHO

1000828199
MID985652627

Relative:
Higher
Actual:
833 ft.

RCRA Listings:	
Date Form Received by Agency:	20011231
Handler Name:	City Of Ann Arbor
Handler Address:	111 N MAIN ST
Handler City,State,Zip:	ANN ARBOR, MI 48104
EPA ID:	MID985652627
Contact Name:	DAN CULLEN
Contact Address:	111 N MAIN ST
Contact City,State,Zip:	ANN ARBOR, MI 48104
Contact Telephone:	313-994-6696
Contact Fax:	Not reported
Contact Email:	Not reported
Contact Title:	Not reported
EPA Region:	05
Land Type:	Other
Federal Waste Generator Description:	Not a generator, verified
Non-Notifier:	Not reported
Biennial Report Cycle:	Not reported
Accessibility:	Not reported
Active Site Indicator:	Not reported
State District Owner:	Not reported
State District:	Not reported
Mailing Address:	PO BOX 8647
Mailing City,State,Zip:	ANN ARBOR, MI 48107
Owner Name:	No Active O/Op As Not Generating Waste
Owner Type:	Private
Operator Name:	No Active O/Op As Not Generating Waste
Operator Type:	Private
Short-Term Generator Activity:	No
Importer Activity:	No
Mixed Waste Generator:	No
Transporter Activity:	No
Transfer Facility Activity:	No
Recycler Activity with Storage:	No
Small Quantity On-Site Burner Exemption:	No
Smelting Melting and Refining Furnace Exemption:	No
Underground Injection Control:	No
Off-Site Waste Receipt:	No
Universal Waste Indicator:	No
Universal Waste Destination Facility:	No
Federal Universal Waste:	No
Active Site State-Reg Handler:	---
Federal Facility Indicator:	Not reported
Hazardous Secondary Material Indicator:	NN
Sub-Part K Indicator:	Not reported
2018 GPRC Permit Baseline:	Not on the Baseline
2018 GPRC Renewals Baseline:	Not on the Baseline
202 GPRC Corrective Action Baseline:	No
Subject to Corrective Action Universe:	No
Non-TSDFs Where RCRA CA has Been Imposed Universe:	No
Corrective Action Priority Ranking:	No NCAPS ranking
Environmental Control Indicator:	No
Institutional Control Indicator:	No

Map ID
Direction
Distance
Elevation

MAP FINDINGS

Site

Database(s)

EDR ID Number
EPA ID Number

CITY OF ANN ARBOR (Continued)

1000828199

Human Exposure Controls Indicator: N/A
Groundwater Controls Indicator: N/A
Significant Non-Complier Universe: No
Unaddressed Significant Non-Complier Universe: No
Addressed Significant Non-Complier Universe: No
Significant Non-Complier With a Compliance Schedule Universe: No
Financial Assurance Required: Not reported
Handler Date of Last Change: 20110303
Recognized Trader-Importer: No
Recognized Trader-Exporter: No
Importer of Spent Lead Acid Batteries: No
Exporter of Spent Lead Acid Batteries: No
Recycler Activity Without Storage: Not reported
Manifest Broker: Not reported
Sub-Part P Indicator: No

Hazardous Waste Summary:

Waste Code: D001
Waste Description: Ignitable Waste

Handler - Owner Operator:

Owner/Operator Indicator: Owner
Owner/Operator Name: NO ACTIVE O/OP AS NOT GENERATING WASTE
Legal Status: Private
Date Became Current: 20020101
Date Ended Current: Not reported
Owner/Operator Address: Not reported
Owner/Operator City,State,Zip: Not reported
Owner/Operator Telephone: Not reported
Owner/Operator Telephone Ext: Not reported
Owner/Operator Fax: Not reported
Owner/Operator Email: Not reported

Owner/Operator Indicator: Operator
Owner/Operator Name: NO ACTIVE O/OP AS NOT GENERATING WASTE
Legal Status: Private
Date Became Current: 20020101
Date Ended Current: Not reported
Owner/Operator Address: Not reported
Owner/Operator City,State,Zip: Not reported
Owner/Operator Telephone: Not reported
Owner/Operator Telephone Ext: Not reported
Owner/Operator Fax: Not reported
Owner/Operator Email: Not reported

Owner/Operator Indicator: Operator
Owner/Operator Name: NO ACTIVE O/OP AS NOT GENERATING WASTE
Legal Status: Private
Date Became Current: 20020101
Date Ended Current: Not reported
Owner/Operator Address: Not reported
Owner/Operator City,State,Zip: Not reported
Owner/Operator Telephone: Not reported
Owner/Operator Telephone Ext: Not reported
Owner/Operator Fax: Not reported

Map ID
Direction
Distance
Elevation

MAP FINDINGS

Site

Database(s)

EDR ID Number
EPA ID Number

CITY OF ANN ARBOR (Continued)

1000828199

Owner/Operator Email: Not reported
Owner/Operator Indicator: Owner
Owner/Operator Name: NO ACTIVE O/OP AS NOT GENERATING WASTE
Legal Status: Private
Date Became Current: 20020101
Date Ended Current: Not reported
Owner/Operator Address: Not reported
Owner/Operator City,State,Zip: Not reported
Owner/Operator Telephone: Not reported
Owner/Operator Telephone Ext: Not reported
Owner/Operator Fax: Not reported
Owner/Operator Email: Not reported

Historic Generators:

Receive Date: 19921019
Handler Name: CITY OF ANN ARBOR
Federal Waste Generator Description: Small Quantity Generator
State District Owner: Not reported
Large Quantity Handler of Universal Waste: No
Recognized Trader Importer: No
Recognized Trader Exporter: No
Spent Lead Acid Battery Importer: No
Spent Lead Acid Battery Exporter: No
Current Record: No
Non Storage Recycler Activity: Not reported
Electronic Manifest Broker: Not reported

Receive Date: 20011231
Handler Name: CITY OF ANN ARBOR
Federal Waste Generator Description: Not a generator, verified
State District Owner: Not reported
Large Quantity Handler of Universal Waste: No
Recognized Trader Importer: No
Recognized Trader Exporter: No
Spent Lead Acid Battery Importer: No
Spent Lead Acid Battery Exporter: No
Current Record: Yes
Non Storage Recycler Activity: Not reported
Electronic Manifest Broker: Not reported

List of NAICS Codes and Descriptions:

NAICS Code: 11131
NAICS Description: ORANGE GROVES

Facility Has Received Notices of Violations:

Violations: No Violations Found

Evaluation Action Summary:

Evaluations: No Evaluations Found

FINDS:

Registry ID: 110003675844

Map ID
 Direction
 Distance
 Elevation

MAP FINDINGS

Site

Database(s)

EDR ID Number
 EPA ID Number

CITY OF ANN ARBOR (Continued)

1000828199

Click Here for FRS Facility Detail Report:

Environmental Interest/Information System:

The Resource Conservation and Recovery Act Information System (RCRAInfo) is EPA's comprehensive information system in support of the Resource Conservation and Recovery Act (RCRA) of 1976 and the Hazardous and Solid Waste Amendments (HSWA) of 1984. It tracks many types of information about generators, transporters, treaters, storers, and disposers of hazardous waste.

Click this hyperlink while viewing on your computer to access additional FINDS: detail in the EDR Site Report.

ECHO:

Envid:	1000828199
Registry ID:	110003675844
DFR URL:	http://echo.epa.gov/detailed-facility-report?fid=110003675844
Name:	CITY OF ANN ARBOR
Address:	111 N MAIN ST
City,State,Zip:	ANN ARBOR, MI 48104

H45
SW
 1/8-1/4
 0.152 mi.
 803 ft.

ROSS-BEAKES COLLISION
314 W ANN ST
ANN ARBOR, MI 48104
Site 5 of 5 in cluster H

RCRA-VSQG **1000376340**
FINDS **MID981532377**
ECHO

Relative:
Lower
Actual:
804 ft.

RCRA Listings:	
Date Form Received by Agency:	20080317
Handler Name:	Ross-Beakes Collision
Handler Address:	314 W ANN ST
Handler City,State,Zip:	ANN ARBOR, MI 48104
EPA ID:	MID981532377
Contact Name:	KEN WISNIEWSKI
Contact Address:	314 W ANN ST
Contact City,State,Zip:	ANN ARBOR, MI 48104
Contact Telephone:	734-662-4141
Contact Fax:	Not reported
Contact Email:	Not reported
Contact Title:	Not reported
EPA Region:	05
Land Type:	Private
Federal Waste Generator Description:	Conditionally Exempt Small Quantity Generator
Non-Notifier:	Not reported
Biennial Report Cycle:	Not reported
Accessibility:	Not reported
Active Site Indicator:	Handler Activities
State District Owner:	Not reported
State District:	Not reported
Mailing Address:	314 W ANN ST
Mailing City,State,Zip:	ANN ARBOR, MI 48104
Owner Name:	Ken Wisniewski
Owner Type:	Private
Operator Name:	Ken Wisniewski
Operator Type:	Private
Short-Term Generator Activity:	No
Importer Activity:	No
Mixed Waste Generator:	No

Map ID
 Direction
 Distance
 Elevation

MAP FINDINGS

Site

Database(s)

EDR ID Number
 EPA ID Number

ROSS-BEAKES COLLISION (Continued)

1000376340

Transporter Activity:	No
Transfer Facility Activity:	No
Recycler Activity with Storage:	No
Small Quantity On-Site Burner Exemption:	No
Smelting Melting and Refining Furnace Exemption:	No
Underground Injection Control:	No
Off-Site Waste Receipt:	No
Universal Waste Indicator:	No
Universal Waste Destination Facility:	No
Federal Universal Waste:	No
Active Site State-Reg Handler:	---
Federal Facility Indicator:	Not reported
Hazardous Secondary Material Indicator:	NN
Sub-Part K Indicator:	Not reported
2018 GPRC Permit Baseline:	Not on the Baseline
2018 GPRC Renewals Baseline:	Not on the Baseline
202 GPRC Corrective Action Baseline:	No
Subject to Corrective Action Universe:	No
Non-TSDFs Where RCRA CA has Been Imposed Universe:	No
Corrective Action Priority Ranking:	No NCAPS ranking
Environmental Control Indicator:	No
Institutional Control Indicator:	No
Human Exposure Controls Indicator:	N/A
Groundwater Controls Indicator:	N/A
Significant Non-Complier Universe:	No
Unaddressed Significant Non-Complier Universe:	No
Addressed Significant Non-Complier Universe:	No
Significant Non-Complier With a Compliance Schedule Universe:	No
Financial Assurance Required:	Not reported
Handler Date of Last Change:	20110303
Recognized Trader-Importer:	No
Recognized Trader-Exporter:	No
Importer of Spent Lead Acid Batteries:	No
Exporter of Spent Lead Acid Batteries:	No
Recycler Activity Without Storage:	Not reported
Manifest Broker:	Not reported
Sub-Part P Indicator:	No

Hazardous Waste Summary:

Waste Code:	D001
Waste Description:	Ignitable Waste

Handler - Owner Operator:

Owner/Operator Indicator:	Owner
Owner/Operator Name:	KEN WISNIEWSKI
Legal Status:	Private
Date Became Current:	20070102
Date Ended Current:	Not reported
Owner/Operator Address:	Not reported
Owner/Operator City,State,Zip:	Not reported
Owner/Operator Telephone:	Not reported
Owner/Operator Telephone Ext:	Not reported
Owner/Operator Fax:	Not reported
Owner/Operator Email:	Not reported

Map ID
Direction
Distance
Elevation

MAP FINDINGS

Site

Database(s)

EDR ID Number
EPA ID Number

ROSS-BEAKES COLLISION (Continued)

1000376340

Owner/Operator Indicator: Operator
Owner/Operator Name: KEN WISNIEWSKI
Legal Status: Private
Date Became Current: 20070102
Date Ended Current: Not reported
Owner/Operator Address: Not reported
Owner/Operator City,State,Zip: Not reported
Owner/Operator Telephone: Not reported
Owner/Operator Telephone Ext: Not reported
Owner/Operator Fax: Not reported
Owner/Operator Email: Not reported

Owner/Operator Indicator: Operator
Owner/Operator Name: KEN WISNIEWSKI
Legal Status: Private
Date Became Current: 20070102
Date Ended Current: Not reported
Owner/Operator Address: Not reported
Owner/Operator City,State,Zip: Not reported
Owner/Operator Telephone: Not reported
Owner/Operator Telephone Ext: Not reported
Owner/Operator Fax: Not reported
Owner/Operator Email: Not reported

Owner/Operator Indicator: Owner
Owner/Operator Name: KEN WISNIEWSKI
Legal Status: Private
Date Became Current: 20070102
Date Ended Current: Not reported
Owner/Operator Address: Not reported
Owner/Operator City,State,Zip: Not reported
Owner/Operator Telephone: Not reported
Owner/Operator Telephone Ext: Not reported
Owner/Operator Fax: Not reported
Owner/Operator Email: Not reported

Owner/Operator Indicator: Owner
Owner/Operator Name: KEN WISNIEWSKI
Legal Status: Private
Date Became Current: 20070102
Date Ended Current: Not reported
Owner/Operator Address: Not reported
Owner/Operator City,State,Zip: Not reported
Owner/Operator Telephone: Not reported
Owner/Operator Telephone Ext: Not reported
Owner/Operator Fax: Not reported
Owner/Operator Email: Not reported

Owner/Operator Indicator: Owner
Owner/Operator Name: KEN WISNIEWSKI
Legal Status: Private
Date Became Current: 20070102
Date Ended Current: Not reported
Owner/Operator Address: Not reported
Owner/Operator City,State,Zip: Not reported
Owner/Operator Telephone: Not reported
Owner/Operator Telephone Ext: Not reported

Map ID
Direction
Distance
Elevation

MAP FINDINGS

Site

Database(s)

EDR ID Number
EPA ID Number

ROSS-BEAKES COLLISION (Continued)

1000376340

Owner/Operator Fax: Not reported
Owner/Operator Email: Not reported

Owner/Operator Indicator: Operator
Owner/Operator Name: KEN WISNIEWSKI
Legal Status: Private
Date Became Current: 20070102
Date Ended Current: Not reported
Owner/Operator Address: Not reported
Owner/Operator City,State,Zip: Not reported
Owner/Operator Telephone: Not reported
Owner/Operator Telephone Ext: Not reported
Owner/Operator Fax: Not reported
Owner/Operator Email: Not reported

Owner/Operator Indicator: Operator
Owner/Operator Name: KEN WISNIEWSKI
Legal Status: Private
Date Became Current: 20070102
Date Ended Current: Not reported
Owner/Operator Address: Not reported
Owner/Operator City,State,Zip: Not reported
Owner/Operator Telephone: Not reported
Owner/Operator Telephone Ext: Not reported
Owner/Operator Fax: Not reported
Owner/Operator Email: Not reported

Owner/Operator Indicator: Operator
Owner/Operator Name: KEN WISNIEWSKI
Legal Status: Private
Date Became Current: 20070102
Date Ended Current: Not reported
Owner/Operator Address: Not reported
Owner/Operator City,State,Zip: Not reported
Owner/Operator Telephone: Not reported
Owner/Operator Telephone Ext: Not reported
Owner/Operator Fax: Not reported
Owner/Operator Email: Not reported

Owner/Operator Indicator: Operator
Owner/Operator Name: KEN WISNIEWSKI
Legal Status: Private
Date Became Current: 20070102
Date Ended Current: Not reported
Owner/Operator Address: Not reported
Owner/Operator City,State,Zip: Not reported
Owner/Operator Telephone: Not reported
Owner/Operator Telephone Ext: Not reported
Owner/Operator Fax: Not reported
Owner/Operator Email: Not reported

Owner/Operator Indicator: Operator
Owner/Operator Name: KEN WISNIEWSKI
Legal Status: Private
Date Became Current: 20070102
Date Ended Current: Not reported
Owner/Operator Address: Not reported

Map ID
Direction
Distance
Elevation

MAP FINDINGS

Site

Database(s)

EDR ID Number
EPA ID Number

ROSS-BEAKES COLLISION (Continued)

1000376340

Owner/Operator City,State,Zip: Not reported
Owner/Operator Telephone: Not reported
Owner/Operator Telephone Ext: Not reported
Owner/Operator Fax: Not reported
Owner/Operator Email: Not reported

Owner/Operator Indicator: Operator
Owner/Operator Name: KEN WISNIEWSKI
Legal Status: Private
Date Became Current: 20070102
Date Ended Current: Not reported
Owner/Operator Address: Not reported
Owner/Operator City,State,Zip: Not reported
Owner/Operator Telephone: Not reported
Owner/Operator Telephone Ext: Not reported
Owner/Operator Fax: Not reported
Owner/Operator Email: Not reported

Owner/Operator Indicator: Owner
Owner/Operator Name: KEN WISNIEWSKI
Legal Status: Private
Date Became Current: 20070102
Date Ended Current: Not reported
Owner/Operator Address: Not reported
Owner/Operator City,State,Zip: Not reported
Owner/Operator Telephone: Not reported
Owner/Operator Telephone Ext: Not reported
Owner/Operator Fax: Not reported
Owner/Operator Email: Not reported

Owner/Operator Indicator: Owner
Owner/Operator Name: KEN WISNIEWSKI
Legal Status: Private
Date Became Current: 20070102
Date Ended Current: Not reported
Owner/Operator Address: Not reported
Owner/Operator City,State,Zip: Not reported
Owner/Operator Telephone: Not reported
Owner/Operator Telephone Ext: Not reported
Owner/Operator Fax: Not reported
Owner/Operator Email: Not reported

Owner/Operator Indicator: Owner
Owner/Operator Name: KEN WISNIEWSKI
Legal Status: Private
Date Became Current: 20070102
Date Ended Current: Not reported
Owner/Operator Address: Not reported
Owner/Operator City,State,Zip: Not reported
Owner/Operator Telephone: Not reported
Owner/Operator Telephone Ext: Not reported
Owner/Operator Fax: Not reported
Owner/Operator Email: Not reported

Owner/Operator Indicator: Owner
Owner/Operator Name: KEN WISNIEWSKI
Legal Status: Private

Map ID
Direction
Distance
Elevation

MAP FINDINGS

Site

Database(s)

EDR ID Number
EPA ID Number

ROSS-BEAKES COLLISION (Continued)

1000376340

Date Became Current: 20070102
Date Ended Current: Not reported
Owner/Operator Address: Not reported
Owner/Operator City,State,Zip: Not reported
Owner/Operator Telephone: Not reported
Owner/Operator Telephone Ext: Not reported
Owner/Operator Fax: Not reported
Owner/Operator Email: Not reported

Historic Generators:

Receive Date: 19860731
Handler Name: ROSS-BEAKES COLLISION
Federal Waste Generator Description: Small Quantity Generator
State District Owner: Not reported
Large Quantity Handler of Universal Waste: No
Recognized Trader Importer: No
Recognized Trader Exporter: No
Spent Lead Acid Battery Importer: No
Spent Lead Acid Battery Exporter: No
Current Record: No
Non Storage Recycler Activity: Not reported
Electronic Manifest Broker: Not reported

Receive Date: 20030401
Handler Name: ROSS-BEAKES COLLISION
Federal Waste Generator Description: Small Quantity Generator
State District Owner: Not reported
Large Quantity Handler of Universal Waste: No
Recognized Trader Importer: No
Recognized Trader Exporter: No
Spent Lead Acid Battery Importer: No
Spent Lead Acid Battery Exporter: No
Current Record: No
Non Storage Recycler Activity: Not reported
Electronic Manifest Broker: Not reported

Receive Date: 20040715
Handler Name: ROSS-BEAKES COLLISION
Federal Waste Generator Description: Small Quantity Generator
State District Owner: Not reported
Large Quantity Handler of Universal Waste: No
Recognized Trader Importer: No
Recognized Trader Exporter: No
Spent Lead Acid Battery Importer: No
Spent Lead Acid Battery Exporter: No
Current Record: No
Non Storage Recycler Activity: Not reported
Electronic Manifest Broker: Not reported

Receive Date: 20050221
Handler Name: ROSS-BEAKES COLLISION
Federal Waste Generator Description: Small Quantity Generator
State District Owner: Not reported
Large Quantity Handler of Universal Waste: No
Recognized Trader Importer: No
Recognized Trader Exporter: No
Spent Lead Acid Battery Importer: No

Map ID
Direction
Distance
Elevation

MAP FINDINGS

Site

Database(s)

EDR ID Number
EPA ID Number

ROSS-BEAKES COLLISION (Continued)

1000376340

Spent Lead Acid Battery Exporter:	No
Current Record:	No
Non Storage Recycler Activity:	Not reported
Electronic Manifest Broker:	Not reported
Receive Date:	20060808
Handler Name:	ROSS-BEAKES COLLISION
Federal Waste Generator Description:	Small Quantity Generator
State District Owner:	Not reported
Large Quantity Handler of Universal Waste:	No
Recognized Trader Importer:	No
Recognized Trader Exporter:	No
Spent Lead Acid Battery Importer:	No
Spent Lead Acid Battery Exporter:	No
Current Record:	No
Non Storage Recycler Activity:	Not reported
Electronic Manifest Broker:	Not reported
Receive Date:	20070320
Handler Name:	ROSS-BEAKES COLLISION
Federal Waste Generator Description:	Small Quantity Generator
State District Owner:	Not reported
Large Quantity Handler of Universal Waste:	No
Recognized Trader Importer:	No
Recognized Trader Exporter:	No
Spent Lead Acid Battery Importer:	No
Spent Lead Acid Battery Exporter:	No
Current Record:	No
Non Storage Recycler Activity:	Not reported
Electronic Manifest Broker:	Not reported
Receive Date:	20070813
Handler Name:	ROSS-BEAKES COLLISION
Federal Waste Generator Description:	Conditionally Exempt Small Quantity Generator
State District Owner:	Not reported
Large Quantity Handler of Universal Waste:	No
Recognized Trader Importer:	No
Recognized Trader Exporter:	No
Spent Lead Acid Battery Importer:	No
Spent Lead Acid Battery Exporter:	No
Current Record:	No
Non Storage Recycler Activity:	Not reported
Electronic Manifest Broker:	Not reported
Receive Date:	20080317
Handler Name:	ROSS-BEAKES COLLISION
Federal Waste Generator Description:	Conditionally Exempt Small Quantity Generator
State District Owner:	Not reported
Large Quantity Handler of Universal Waste:	No
Recognized Trader Importer:	No
Recognized Trader Exporter:	No
Spent Lead Acid Battery Importer:	No
Spent Lead Acid Battery Exporter:	No
Current Record:	Yes
Non Storage Recycler Activity:	Not reported
Electronic Manifest Broker:	Not reported

Map ID
 Direction
 Distance
 Elevation

MAP FINDINGS

Site

Database(s)

EDR ID Number
 EPA ID Number

ROSS-BEAKES COLLISION (Continued)

1000376340

List of NAICS Codes and Descriptions:

NAICS Code: 811121
 NAICS Description: AUTOMOTIVE BODY, PAINT, AND INTERIOR REPAIR AND MAINTENANCE

Facility Has Received Notices of Violations:

Violations: No Violations Found

Evaluation Action Summary:

Evaluations: No Evaluations Found

FINDS:

Registry ID: 110003620387

[Click Here for FRS Facility Detail Report:](#)

Environmental Interest/Information System:

The Resource Conservation and Recovery Act Information System (RCRAInfo) is EPA's comprehensive information system in support of the Resource Conservation and Recovery Act (RCRA) of 1976 and the Hazardous and Solid Waste Amendments (HSWA) of 1984. It tracks many types of information about generators, transporters, treaters, storers, and disposers of hazardous waste.

[Click this hyperlink](#) while viewing on your computer to access additional FINDS: detail in the EDR Site Report.

ECHO:

Envid: 1000376340
 Registry ID: 110003620387
 DFR URL: <http://echo.epa.gov/detailed-facility-report?fid=110003620387>
 Name: ROSS-BEAKES COLLISION
 Address: 314 W ANN ST
 City,State,Zip: ANN ARBOR, MI 48104

J46
SW
1/8-1/4
0.153 mi.
806 ft.

THERMO ANALYTICAL ENVR RESEACH GROUP
117 N 1ST ST
ANN ARBOR, MI 48104

RCRA NonGen / NLR
FINDS
ECHO

1000364973
MID981961550

Site 1 of 4 in cluster J

Relative:
Higher
Actual:
813 ft.

RCRA Listings:

Date Form Received by Agency: 19870824
 Handler Name: Thermo Analytical Envr Reseach Group
 Handler Address: 117 N 1ST ST
 Handler City,State,Zip: ANN ARBOR, MI 48104
 EPA ID: MID981961550
 Contact Name: JOSEPH HNATOW
 Contact Address: 117 N 1ST ST
 Contact City,State,Zip: ANN ARBOR, MI 48104
 Contact Telephone: 313-662-3104
 Contact Fax: Not reported
 Contact Email: Not reported
 Contact Title: Not reported
 EPA Region: 05
 Land Type: Other
 Federal Waste Generator Description: Not a generator, verified

Map ID
 Direction
 Distance
 Elevation

MAP FINDINGS

Site

Database(s)

EDR ID Number
 EPA ID Number

THERMO ANALYTICAL ENVR RESEACH GROUP (Continued)

1000364973

Non-Notifier:	Not reported
Biennial Report Cycle:	Not reported
Accessibility:	Not reported
Active Site Indicator:	Not reported
State District Owner:	Not reported
State District:	Not reported
Mailing Address:	117 N 1ST ST
Mailing City,State,Zip:	ANN ARBOR, MI 48104
Owner Name:	No Active O/Op As Not Generating Waste
Owner Type:	Private
Operator Name:	No Active O/Op As Not Generating Waste
Operator Type:	Private
Short-Term Generator Activity:	No
Importer Activity:	No
Mixed Waste Generator:	No
Transporter Activity:	No
Transfer Facility Activity:	No
Recycler Activity with Storage:	No
Small Quantity On-Site Burner Exemption:	No
Smelting Melting and Refining Furnace Exemption:	No
Underground Injection Control:	No
Off-Site Waste Receipt:	No
Universal Waste Indicator:	No
Universal Waste Destination Facility:	No
Federal Universal Waste:	No
Active Site State-Reg Handler:	---
Federal Facility Indicator:	Not reported
Hazardous Secondary Material Indicator:	NN
Sub-Part K Indicator:	Not reported
2018 GPRA Permit Baseline:	Not on the Baseline
2018 GPRA Renewals Baseline:	Not on the Baseline
202 GPRA Corrective Action Baseline:	No
Subject to Corrective Action Universe:	No
Non-TSDFs Where RCRA CA has Been Imposed Universe:	No
Corrective Action Priority Ranking:	No NCAPS ranking
Environmental Control Indicator:	No
Institutional Control Indicator:	No
Human Exposure Controls Indicator:	N/A
Groundwater Controls Indicator:	N/A
Significant Non-Complier Universe:	No
Unaddressed Significant Non-Complier Universe:	No
Addressed Significant Non-Complier Universe:	No
Significant Non-Complier With a Compliance Schedule Universe:	No
Financial Assurance Required:	Not reported
Handler Date of Last Change:	20110303
Recognized Trader-Importer:	No
Recognized Trader-Exporter:	No
Importer of Spent Lead Acid Batteries:	No
Exporter of Spent Lead Acid Batteries:	No
Recycler Activity Without Storage:	Not reported
Manifest Broker:	Not reported
Sub-Part P Indicator:	No

Hazardous Waste Summary:

Waste Code:	D001
Waste Description:	Ignitable Waste

Map ID
Direction
Distance
Elevation

MAP FINDINGS

Site

Database(s)

EDR ID Number
EPA ID Number

THERMO ANALYTICAL ENVR RESEACH GROUP (Continued)

1000364973

Handler - Owner Operator:

Owner/Operator Indicator: Owner
Owner/Operator Name: NO ACTIVE O/OP AS NOT GENERATING WASTE
Legal Status: Private
Date Became Current: 19700103
Date Ended Current: Not reported
Owner/Operator Address: Not reported
Owner/Operator City,State,Zip: Not reported
Owner/Operator Telephone: Not reported
Owner/Operator Telephone Ext: Not reported
Owner/Operator Fax: Not reported
Owner/Operator Email: Not reported

Owner/Operator Indicator: Operator
Owner/Operator Name: NO ACTIVE O/OP AS NOT GENERATING WASTE
Legal Status: Private
Date Became Current: 19700103
Date Ended Current: Not reported
Owner/Operator Address: Not reported
Owner/Operator City,State,Zip: Not reported
Owner/Operator Telephone: Not reported
Owner/Operator Telephone Ext: Not reported
Owner/Operator Fax: Not reported
Owner/Operator Email: Not reported

Historic Generators:

Receive Date: 19870824
Handler Name: THERMO ANALYTICAL ENVR RESEACH GROUP
Federal Waste Generator Description: Not a generator, verified
State District Owner: Not reported
Large Quantity Handler of Universal Waste: No
Recognized Trader Importer: No
Recognized Trader Exporter: No
Spent Lead Acid Battery Importer: No
Spent Lead Acid Battery Exporter: No
Current Record: Yes
Non Storage Recycler Activity: Not reported
Electronic Manifest Broker: Not reported

List of NAICS Codes and Descriptions:

NAICS Code: 11131
NAICS Description: ORANGE GROVES

Has the Facility Received Notices of Violations:

Found Violation: Yes
Agency Which Determined Violation: State
Violation Short Description: Generators - General
Date Violation was Determined: 19870714
Actual Return to Compliance Date: 19870827
Return to Compliance Qualifier: Observed
Violation Responsible Agency: State
Scheduled Compliance Date: 19870816
Enforcement Identifier: 001
Date of Enforcement Action: 19870731
Enforcement Responsible Agency: State

Map ID
Direction
Distance
Elevation

MAP FINDINGS

Site

Database(s)

EDR ID Number
EPA ID Number

THERMO ANALYTICAL ENVR RESEACH GROUP (Continued)

1000364973

Enforcement Docket Number: Not reported
Enforcement Attorney: Not reported
Corrective Action Component: No
Appeal Initiated Date: Not reported
Appeal Resolution Date: Not reported
Disposition Status Date: Not reported
Disposition Status: Not reported
Disposition Status Description: Not reported
Consent/Final Order Sequence Number: Not reported
Consent/Final Order Respondent Name: Not reported
Consent/Final Order Lead Agency: Not reported
Enforcement Type: WRITTEN INFORMAL
Enforcement Responsible Person: Not reported
Enforcement Responsible Sub-Organization: Not reported
SEP Sequence Number: Not reported
SEP Expenditure Amount: Not reported
SEP Scheduled Completion Date: Not reported
SEP Actual Date: Not reported
SEP Defaulted Date: Not reported
SEP Type: Not reported
SEP Type Description: Not reported
Proposed Amount: Not reported
Final Monetary Amount: Not reported
Paid Amount: Not reported
Final Count: Not reported
Final Amount: Not reported

Evaluation Action Summary:

Evaluation Date: 19870714
Evaluation Responsible Agency: State
Found Violation: Yes
Evaluation Type Description: COMPLIANCE EVALUATION INSPECTION
Evaluation Responsible Person Identifier: Not reported
Evaluation Responsible Sub-Organization: Not reported
Actual Return to Compliance Date: 19870827
Scheduled Compliance Date: 19870816
Date of Request: Not reported
Date Response Received: Not reported
Request Agency: Not reported
Former Citation: Not reported

FINDS:

Registry ID: 110003626470

[Click Here for FRS Facility Detail Report:](#)

Environmental Interest/Information System:

The Resource Conservation and Recovery Act Information System (RCRAInfo) is EPA's comprehensive information system in support of the Resource Conservation and Recovery Act (RCRA) of 1976 and the Hazardous and Solid Waste Amendments (HSWA) of 1984. It tracks many types of information about generators, transporters, treaters, storers, and disposers of hazardous waste.

[Click this hyperlink](#) while viewing on your computer to access additional FINDS: detail in the EDR Site Report.

Map ID
Direction
Distance
Elevation

MAP FINDINGS

Site

Database(s)

EDR ID Number
EPA ID Number

THERMO ANALYTICAL ENVR RESEACH GROUP (Continued)

1000364973

ECHO:

Envid: 1000364973
Registry ID: 110003626470
DFR URL: <http://echo.epa.gov/detailed-facility-report?fid=110003626470>
Name: THERMO ANALYTICAL ENVR RESEACH GROUP
Address: 117 N 1ST ST
City,State,Zip: ANN ARBOR, MI 48104

J47
SW
1/8-1/4
0.153 mi.
806 ft.

WCP INVESTMENTS PARTNERSHIP
117 N 1ST ST
ANN ARBOR, MI 48104

MI LUST U000714759
MI UST N/A

Site 2 of 4 in cluster J

Relative:
Higher
Actual:
813 ft.

LUST:

Name: WCP INVESTMENTS PARTNERSHIP
Address: 117 N 1ST ST
City,State,Zip: ANN ARBOR, MI 48104
Facility ID: 35012
Source: Not reported
Owner Name: Poole, Charles
Owner Address: Not reported
Owner City,St,Zip: Not reported
Owner Contact: Not reported
Owner Phone: 248-675-9392
Country: Not reported
District: Jackson
Site Name: Wcp Investments Partnership
Latitude: 42.28171
Longitude: -83.75113
Date of Collection: Not reported
Method of Collection: The geographic coordinate determination method based on address matching-house number.
Accuracy: 100
Accuracy Value Unit: Not reported
Horizontal Data: North American Datum of 1983
Point Line Area: Not reported
Desc Category: Not reported
Regulatory Program: Not reported
Risk Condition: Not reported
Project Manager: Not reported
Senate District: Not reported
House District: Not reported
US Congressional District: Not reported

Leak Number: 19149
Release Date: 03/19/1991
Substance Released: Unknown
Release Status: Closed
Release Closed Date: 08/06/1993

Leak Number: C-3069-91
Release Date: 03/19/1991
Substance Released: Unknown
Release Status: Closed
Release Closed Date: 08/06/1993

Map ID
 Direction
 Distance
 Elevation

MAP FINDINGS

Site

Database(s)

EDR ID Number
 EPA ID Number

WCP INVESTMENTS PARTNERSHIP (Continued)

U000714759

UST:

Name: WCP INVESTMENTS PARTNERSHIP
 Address: 117 N 1ST ST
 City,State,Zip: ANN ARBOR 48104-1354
 Facility Type: CLOSED
 Facility ID: 00035012
 Owner Name: WCP INVESTMENTS PARTNERSHIP
 Owner Address: 425 N MAIN ST
 Owner City: ANN ARBOR
 Owner State: MI
 Owner Zip: 48104-1157
 Owner Contact: Not reported
 Owner Phone: 7346633213
 Contact: THOMAS PORTER
 Contact Phone: (734) 663-3213
 Date of Collection: 01/11/2001
 Accuracy: 100
 Horizontal Datum: NAD83
 Accuracy Value Unit: FEET
 Source: STATE OF MICHIGAN
 Point Line Area: POINT
 Desc Category: Plant Entrance (Freight)
 Method of Collection: Address Matching-House Number
 District: Region 2 - Jackson District Office
 Tank ID: 1
 Capacity: 15000
 Tank Status: Removed from Ground
 Substance: Other(UNK)
 Install Date: Not reported
 Remove Date: 07/06/1991
 Tank Number: Not reported
 Tank Details Compartments: Not reported
 Tank Release Detection: Not reported
 Pipe Release Detection: Not reported
 Piping Material: Not reported
 Piping Type: Not reported
 Tank Construction: Not reported
 Impressed Device: Not reported
 Latitude: 42.28171
 Longitude: -83.75113

J48
SW
1/8-1/4
0.153 mi.
806 ft.

WCP INVESTMENTS PARTNERSHIP
117 N 1ST ST
ANN ARBOR, MI
Site 3 of 4 in cluster J

UST FINDER 1028435469
N/A

Relative:
Higher
Actual:
813 ft.

UST FINDER:
 Object ID: 209566
 Facility ID: MI35012
 Name: WCP INVESTMENTS PARTNERSHIP
 Address: 117 N 1ST ST
 City,State,Zip: ANN ARBOR, MI
 Address Match Type: PointAddress
 Open USTs: 0
 Closed USTs: 1
 TOS USTs: 0

Map ID
 Direction
 Distance
 Elevation

MAP FINDINGS

Site

Database(s)

EDR ID Number
 EPA ID Number

WCP INVESTMENTS PARTNERSHIP (Continued)

1028435469

Population 1500ft: 1691
 Private Wells 1500ft: 2
 Within 100yr Floodplain: No
 Land Use: Developed, High Intensity
 Within SPA: No
 SPA PWS Facility ID: Not reported
 SPA Water Type: Not reported
 SPA Facility Type: Not reported
 SPA HUC12: Not reported
 Within WHPA: Yes
 WHPA PWS Facility ID: MI0000220_1776
 WHPA Water Type: GW - Ground water
 WHPA Facility Type: WL - Well
 WHPA HUC12: 040900050309
 Facility Status: Closed UST(s)
 Date of Last Inspection: Not reported
 EPA Region: 5
 Tribe: Not reported
 Coordinate Source: Geocode
 X Coord: -83.75096804
 Y Coord: 42.2821890600001
 Latitude: 42.28218906
 Longitude: -83.75096804

UST FINDER:

Object ID: 822783
 Facility ID: MI35012
 Tank ID: MIUTK-083109-15
 Tank Status: Closed
 Installation Date: Not reported
 Removal Date: 1991/07/06 15:59:59+00
 Tank Capacity: 15000
 Substances: Other, UNK
 Tank Wall Type: Not reported

J49
SW
1/8-1/4
0.153 mi.
806 ft.

WCP INVESTMENTS PARTNERSHIP
117 N FIRST ST
ANN ARBOR, MI 48104
Site 4 of 4 in cluster J

UST FINDER RELEASE **1029033509**
N/A

Relative:
Higher
Actual:
813 ft.

UST FINDER RELEASE:
 Object ID: 524701
 Facility ID: MI00035012
 Lust ID: MIC-3069-91
 Name: WCP INVESTMENTS PARTNERSHIP
 Address: 117 N FIRST ST
 City,State,Zip: ANN ARBOR, MI 48104
 Address Match Type: Not reported
 Reported Date: 1991/03/19 15:59:59+00
 Status: No Further Action
 Substance: Unknown
 Population within 1500ft: 1724
 Domestic Wells within 1500ft: 3
 Land Use: Developed, High Intensity
 Within SPA: No
 SPA PWS Facility ID: Not reported

Map ID
 Direction
 Distance
 Elevation

MAP FINDINGS

Site

Database(s)

EDR ID Number
 EPA ID Number

WCP INVESTMENTS PARTNERSHIP (Continued)

1029033509

SPA Water Type: Not reported
 SPA Facility Type: Not reported
 SPA HUC12: Not reported
 Within WHPA: Yes
 WHPA PWS Facility ID: MI0000220_1776
 WHPA Water Type: GW - Ground water
 WHPA Facility Type: WL - Well
 WHPA HUC12: 040900050309
 Within 100yr Floodplain: No
 Tribe: Not reported
 EPA Region: 5
 NFA Letter 1: Not reported
 NFA Letter 2: Not reported
 NFA Letter 3: Not reported
 NFA Letter 4: Not reported
 Closed With Residual Contaminate: Not reported
 Coordinate Source: State
 X Coord: -83.75114
 Y Coord: 42.28171
 Latitude: 42.2817099999999
 Longitude: -83.75114

G50
ESE
1/8-1/4
0.153 mi.
810 ft.

M A V DEVELOPMENT CO
314 DETROIT ST
ANN ARBOR, MI 48104
Site 2 of 5 in cluster G

RCRA NonGen / NLR

1007096567
MIK219723194

Relative:
Higher
Actual:
833 ft.

RCRA Listings:
 Date Form Received by Agency: 20010515
 Handler Name: M A V Development Co
 Handler Address: 314 DETROIT ST
 Handler City,State,Zip: ANN ARBOR, MI 48104
 EPA ID: MIK219723194
 Contact Name: RICHARD FRENETTE
 Contact Address: 314 DETROIT ST
 Contact City,State,Zip: ANN ARBOR, MI 48104
 Contact Telephone: 734-930-6700
 Contact Fax: Not reported
 Contact Email: Not reported
 Contact Title: Not reported
 EPA Region: 05
 Land Type: Private
 Federal Waste Generator Description: Not a generator, verified
 Non-Notifier: Not reported
 Biennial Report Cycle: Not reported
 Accessibility: Not reported
 Active Site Indicator: Not reported
 State District Owner: Not reported
 State District: Not reported
 Mailing Address: 314 DETROIT ST
 Mailing City,State,Zip: ANN ARBOR, MI 48104
 Owner Name: M A V Development Co
 Owner Type: Private
 Operator Name: M A V Development Co
 Operator Type: Private
 Short-Term Generator Activity: No
 Importer Activity: No

Map ID
Direction
Distance
Elevation

MAP FINDINGS

Site

Database(s)

EDR ID Number
EPA ID Number

M A V DEVELOPMENT CO (Continued)

1007096567

Mixed Waste Generator:	No
Transporter Activity:	No
Transfer Facility Activity:	No
Recycler Activity with Storage:	No
Small Quantity On-Site Burner Exemption:	No
Smelting Melting and Refining Furnace Exemption:	No
Underground Injection Control:	No
Off-Site Waste Receipt:	No
Universal Waste Indicator:	No
Universal Waste Destination Facility:	No
Federal Universal Waste:	No
Active Site State-Reg Handler:	---
Federal Facility Indicator:	Not reported
Hazardous Secondary Material Indicator:	NN
Sub-Part K Indicator:	Not reported
2018 GPRC Permit Baseline:	Not on the Baseline
2018 GPRC Renewals Baseline:	Not on the Baseline
202 GPRC Corrective Action Baseline:	No
Subject to Corrective Action Universe:	No
Non-TSDFs Where RCRA CA has Been Imposed Universe:	No
Corrective Action Priority Ranking:	No NCAPS ranking
Environmental Control Indicator:	No
Institutional Control Indicator:	No
Human Exposure Controls Indicator:	N/A
Groundwater Controls Indicator:	N/A
Significant Non-Complier Universe:	No
Unaddressed Significant Non-Complier Universe:	No
Addressed Significant Non-Complier Universe:	No
Significant Non-Complier With a Compliance Schedule Universe:	No
Financial Assurance Required:	Not reported
Handler Date of Last Change:	20110303
Recognized Trader-Importer:	No
Recognized Trader-Exporter:	No
Importer of Spent Lead Acid Batteries:	No
Exporter of Spent Lead Acid Batteries:	No
Recycler Activity Without Storage:	Not reported
Manifest Broker:	Not reported
Sub-Part P Indicator:	No

Hazardous Waste Summary:

Waste Code:	D001
Waste Description:	Ignitable Waste

Handler - Owner Operator:

Owner/Operator Indicator:	Operator
Owner/Operator Name:	M A V DEVELOPMENT CO
Legal Status:	Private
Date Became Current:	20010515
Date Ended Current:	Not reported
Owner/Operator Address:	Not reported
Owner/Operator City,State,Zip:	Not reported
Owner/Operator Telephone:	Not reported
Owner/Operator Telephone Ext:	Not reported
Owner/Operator Fax:	Not reported
Owner/Operator Email:	Not reported

Map ID
 Direction
 Distance
 Elevation

MAP FINDINGS

Site

Database(s)

EDR ID Number
 EPA ID Number

M A V DEVELOPMENT CO (Continued)

1007096567

Owner/Operator Indicator: Owner
 Owner/Operator Name: M A V DEVELOPMENT CO
 Legal Status: Private
 Date Became Current: 20010515
 Date Ended Current: Not reported
 Owner/Operator Address: Not reported
 Owner/Operator City,State,Zip: Not reported
 Owner/Operator Telephone: Not reported
 Owner/Operator Telephone Ext: Not reported
 Owner/Operator Fax: Not reported
 Owner/Operator Email: Not reported

Historic Generators:

Receive Date: 20010515
 Handler Name: M A V DEVELOPMENT CO
 Federal Waste Generator Description: Not a generator, verified
 State District Owner: Not reported
 Large Quantity Handler of Universal Waste: No
 Recognized Trader Importer: No
 Recognized Trader Exporter: No
 Spent Lead Acid Battery Importer: No
 Spent Lead Acid Battery Exporter: No
 Current Record: Yes
 Non Storage Recycler Activity: Not reported
 Electronic Manifest Broker: Not reported

List of NAICS Codes and Descriptions:

NAICS Code: 11131
 NAICS Description: ORANGE GROVES

Facility Has Received Notices of Violations:

Violations: No Violations Found

Evaluation Action Summary:

Evaluations: No Evaluations Found

G51
ESE
1/8-1/4
0.153 mi.
810 ft.

DE LONG BBQ PIT
314 DETROIT ST
ANN ARBOR, MI
Site 3 of 5 in cluster G

UST FINDER 1028441119
UST FINDER RELEASE N/A

Relative:
Higher
Actual:
833 ft.

UST FINDER:
 Object ID: 209615
 Facility ID: MI40666
 Name: DE LONG BBQ PIT
 Address: 314 DETROIT ST
 City,State,Zip: ANN ARBOR, MI
 Address Match Type: PointAddress
 Open USTs: 0
 Closed USTs: 4
 TOS USTs: 0
 Population 1500ft: 2427
 Private Wells 1500ft: 0
 Within 100yr Floodplain: No

Map ID
Direction
Distance
Elevation

MAP FINDINGS

Site

Database(s)

EDR ID Number
EPA ID Number

DE LONG BBQ PIT (Continued)

1028441119

Land Use: Developed, High Intensity
Within SPA: No
SPA PWS Facility ID: Not reported
SPA Water Type: Not reported
SPA Facility Type: Not reported
SPA HUC12: Not reported
Within WHPA: Yes
WHPA PWS Facility ID: MI0000220_1776
WHPA Water Type: GW - Ground water
WHPA Facility Type: WL - Well
WHPA HUC12: 040900050309
Facility Status: Closed UST(s)
Date of Last Inspection: Not reported
EPA Region: 5
Tribe: Not reported
Coordinate Source: Geocode
X Coord: -83.74626474
Y Coord: 42.28374382
Latitude: 42.28374382
Longitude: -83.74626474

UST FINDER:

Object ID: 788514
Facility ID: MI40666
Tank ID: MIUTK-106099-15
Tank Status: Closed
Installation Date: Not reported
Removal Date: 2001/05/21 15:59:59+00
Tank Capacity: 10000
Substances: Gasoline,
Tank Wall Type: Not reported

Object ID: 788515
Facility ID: MI40666
Tank ID: MIUTK-106095-15
Tank Status: Closed
Installation Date: Not reported
Removal Date: 2001/05/21 15:59:59+00
Tank Capacity: 1500
Substances: Gasoline,
Tank Wall Type: Not reported

Object ID: 788516
Facility ID: MI40666
Tank ID: MIUTK-028914-15
Tank Status: Closed
Installation Date: Not reported
Removal Date: 2001/05/21 15:59:59+00
Tank Capacity: 1500
Substances: Gasoline,
Tank Wall Type: Not reported

Object ID: 868877
Facility ID: MI40666
Tank ID: MIUTK-008833-15
Tank Status: Closed
Installation Date: Not reported
Removal Date: Not reported

Map ID
 Direction
 Distance
 Elevation

MAP FINDINGS

Site

Database(s)

EDR ID Number
 EPA ID Number

DE LONG BBQ PIT (Continued)

1028441119

Tank Capacity: 1500
 Substances: Gasoline,
 Tank Wall Type: Not reported

UST FINDER RELEASE:

Object ID: 528143
 Facility ID: MI00040666
 LUST ID: MIC-0160-01
 Name: DE LONG BBQ PIT
 Address: 314 DETROIT ST
 City,State,Zip: ANN ARBOR, MI 0
 Address Match Type: Not reported
 Reported Date: 2001/03/14 15:59:59+00
 Status: No Further Action
 Substance: Other
 Population within 1500ft: 2418
 Domestic Wells within 1500ft: 0
 Land Use: Developed, High Intensity
 Within SPA: No
 SPA PWS Facility ID: Not reported
 SPA Water Type: Not reported
 SPA Facility Type: Not reported
 SPA HUC12: Not reported
 Within WHPA: Yes
 WHPA PWS Facility ID: MI0000220_1776
 WHPA Water Type: GW - Ground water
 WHPA Facility Type: WL - Well
 WHPA HUC12: 040900050309
 Within 100yr Floodplain: No
 Tribe: Not reported
 EPA Region: 5
 NFA Letter 1: Not reported
 NFA Letter 2: Not reported
 NFA Letter 3: Not reported
 NFA Letter 4: Not reported
 Closed With Residual Contaminate: Not reported
 Coordinate Source: State
 X Coord: -83.74625
 Y Coord: 42.28385
 Latitude: 42.28385
 Longitude: -83.74625

G52 DE LONG BBQ PIT
ESE 314 DETROIT ST
1/8-1/4 ANN ARBOR, MI 48104
0.153 mi.
810 ft. Site 4 of 5 in cluster G

MI LUST U003790732
MI UST N/A
MI AUL
MI INVENTORY
MI BEA
MI WDS

Relative:
Higher

LUST:
 Name: DE LONG BBQ PIT
 Address: 314 DETROIT ST
 City,State,Zip: ANN ARBOR, MI 48104
 Facility ID: 40666
 Source: Not reported
 Owner Name: Not reported

Actual:
833 ft.

Map ID
Direction
Distance
Elevation

MAP FINDINGS

Site

Database(s)

EDR ID Number
EPA ID Number

DE LONG BBQ PIT (Continued)

U003790732

Owner Address: Not reported
Owner City,St,Zip: Not reported
Owner Contact: Not reported
Owner Phone: Not reported
Country: Not reported
District: Jackson
Site Name: De Long Bbq Pit
Latitude: 42.28385
Longitude: -83.74625
Date of Collection: Not reported
Method of Collection: The geographic coordinate determination method based on address matching-house number.
Accuracy: 100
Accuracy Value Unit: Not reported
Horizontal Data: North American Datum of 1983
Point Line Area: Not reported
Desc Category: Not reported
Regulatory Program: Not reported
Risk Condition: Not reported
Project Manager: Not reported
Senate District: Not reported
House District: Not reported
US Congressional District: Not reported

Leak Number: 5090
Release Date: 03/14/2001
Substance Released: Not reported
Release Status: Closed
Release Closed Date: 08/07/2001

Leak Number: C-0160-01
Release Date: 03/14/2001
Substance Released: Other
Release Status: Closed
Release Closed Date: 08/07/2001

UST:

Name: DE LONG BBQ PIT
Address: 314 DETROIT ST
City,State,Zip: ANN ARBOR 48104-1116
Facility Type: CLOSED
Facility ID: 00040666
Owner Name: MAV CORPORATION
Owner Address: 484 DEER STREET
Owner City: PLYMOUTH
Owner State: MI
Owner Zip: 48170
Owner Contact: Not reported
Owner Phone: 7349306700
Contact: ROB ALDRICH
Contact Phone: (734) 930-6700
Date of Collection: 10/05/2004
Accuracy: 100
Horizontal Datum: NAD83
Accuracy Value Unit: FEET
Source: STATE OF MICHIGAN
Point Line Area: POINT
Desc Category: Plant Entrance (Freight)

Map ID
Direction
Distance
Elevation

MAP FINDINGS

Site

Database(s)

EDR ID Number
EPA ID Number

DE LONG BBQ PIT (Continued)

U003790732

Method of Collection: Address Matching-House Number
District: Region 2 - Jackson District Office
Tank ID: 4
Capacity: 1500
Tank Status: Closed in Ground
Substance: Gasoline
Install Date: Not reported
Remove Date: 06/16/2002
Tank Number: Not reported
Tank Details Compartments: Not reported
Tank Release Detection: Not reported
Pipe Release Detection: Not reported
Piping Material: Not reported
Piping Type: Not reported
Tank Construction: Not reported
Impressed Device: Not reported
Latitude: 42.28385
Longitude: -83.74625

Name: DE LONG BBQ PIT
Address: 314 DETROIT ST
City,State,Zip: ANN ARBOR 48104-1116
Facility Type: CLOSED
Facility ID: 00040666
Owner Name: MAV CORPORATION
Owner Address: 484 DEER STREET
Owner City: PLYMOUTH
Owner State: MI
Owner Zip: 48170
Owner Contact: Not reported
Owner Phone: 7349306700
Contact: ROB ALDRICH
Contact Phone: (734) 930-6700
Date of Collection: 10/05/2004
Accuracy: 100
Horizontal Datum: NAD83
Accuracy Value Unit: FEET
Source: STATE OF MICHIGAN
Point Line Area: POINT
Desc Category: Plant Entrance (Freight)
Method of Collection: Address Matching-House Number
District: Region 2 - Jackson District Office
Tank ID: 3
Capacity: 10000
Tank Status: Removed from Ground
Substance: Gasoline
Install Date: Not reported
Remove Date: 05/21/2001
Tank Number: Not reported
Tank Details Compartments: Not reported
Tank Release Detection: Not reported
Pipe Release Detection: Not reported
Piping Material: Not reported
Piping Type: Not reported
Tank Construction: Not reported
Impressed Device: Not reported
Latitude: 42.28385

Map ID
Direction
Distance
Elevation

MAP FINDINGS

Site

Database(s)

EDR ID Number
EPA ID Number

DE LONG BBQ PIT (Continued)

U003790732

Longitude: -83.74625

Name: DE LONG BBQ PIT
Address: 314 DETROIT ST
City,State,Zip: ANN ARBOR 48104-1116
Facility Type: CLOSED
Facility ID: 00040666
Owner Name: MAV CORPORATION
Owner Address: 484 DEER STREET
Owner City: PLYMOUTH
Owner State: MI
Owner Zip: 48170
Owner Contact: Not reported
Owner Phone: 7349306700
Contact: ROB ALDRICH
Contact Phone: (734) 930-6700
Date of Collection: 10/05/2004
Accuracy: 100
Horizontal Datum: NAD83
Accuracy Value Unit: FEET
Source: STATE OF MICHIGAN
Point Line Area: POINT
Desc Category: Plant Entrance (Freight)
Method of Collection: Address Matching-House Number
District: Region 2 - Jackson District Office
Tank ID: 2
Capacity: 1500
Tank Status: Removed from Ground
Substance: Gasoline
Install Date: Not reported
Remove Date: 05/21/2001
Tank Number: Not reported
Tank Details Compartments: Not reported
Tank Release Detection: Not reported
Pipe Release Detection: Not reported
Piping Material: Not reported
Piping Type: Not reported
Tank Construction: Not reported
Impressed Device: Not reported
Latitude: 42.28385
Longitude: -83.74625

Name: DE LONG BBQ PIT
Address: 314 DETROIT ST
City,State,Zip: ANN ARBOR 48104-1116
Facility Type: CLOSED
Facility ID: 00040666
Owner Name: MAV CORPORATION
Owner Address: 484 DEER STREET
Owner City: PLYMOUTH
Owner State: MI
Owner Zip: 48170
Owner Contact: Not reported
Owner Phone: 7349306700
Contact: ROB ALDRICH
Contact Phone: (734) 930-6700
Date of Collection: 10/05/2004

Map ID
Direction
Distance
Elevation

MAP FINDINGS

Site

Database(s)

EDR ID Number
EPA ID Number

DE LONG BBQ PIT (Continued)

U003790732

Accuracy: 100
Horizontal Datum: NAD83
Accuracy Value Unit: FEET
Source: STATE OF MICHIGAN
Point Line Area: POINT
Desc Category: Plant Entrance (Freight)
Method of Collection: Address Matching-House Number
District: Region 2 - Jackson District Office
Tank ID: 1
Capacity: 1500
Tank Status: Removed from Ground
Substance: Gasoline
Install Date: Not reported
Remove Date: 05/21/2001
Tank Number: Not reported
Tank Details Compartments: Not reported
Tank Release Detection: Not reported
Pipe Release Detection: Not reported
Piping Material: Not reported
Piping Type: Not reported
Tank Construction: Not reported
Impressed Device: Not reported
Latitude: 42.28385
Longitude: -83.74625

AUL:

Name: DELONG BBQ PIT
Address: 314 DETROIT STREET
City,State,Zip: ANN ARBOR CITY, MI 48104
Status: Recorded
Site Name: Not reported
Property: Delong BBQ Pit
Land Use Restriction Type: NCA
Program Type: Part 213
Program Support Assigned User: Nicholas Swartz
Program Support Assigned Date: 05/15/2009
Legal Description Of Property: Not reported
Based On The Deq Ref #: 12121304282
MDEQ Reference Number: NCA-RRD-213-04-282
Property Or Description Restricted Area: DeLong BBQ Pit
Lead Division: STD
File Name Of Hyperlinked Legal Doc: U:\\KERMIT\\12121304282.pdf
Mapped Polygons Area In Acres: 5.380000000000001E-2
Mapped Polygons Area In Square Miles: 0.0001
Date Data Entry Started: 05/15/2009
Date Data Entry Finished: 05/15/2009
Individual Or Staff Assoc With The Mapping: Nicholas Swartz
Program Used To Map Restricted Features: ArcInfo 9.3 and IcoMap 4.2
Date Legal Paperwork Stamped/Filed/Register Of Deeds: 07/23/2001
Commercial I Land Use Restriction: 0
Commercial Ii Land Use Restriction: 0
Commercial Iii Land Use Restriction: 1
Commercial Iv Land Use Restriction: 0
Industrial Land Use Restriction: 0
Residential Land Use Restriction: 0
Recreational Land Use Restriction: 0
Multiple Land-Use Restrictions: 0

Map ID
Direction
Distance
Elevation

MAP FINDINGS

Site

Database(s)

EDR ID Number
EPA ID Number

DE LONG BBQ PIT (Continued)

U003790732

Site Specific Restrictions:	0
Groundwater Consumption Restrictions:	0
Groundwater Contact Restrictions:	0
Special Well Construction Requirements:	0
Special Building Restrictions:	0
Excavation And Soil Movement Restrictions:	0
Soil Movement Requirements:	0
There Is A Restriction On All Construction:	0
Monitoring Well Protected, No Tampering Or Removal:	0
There Is An Exposure Barrier In Place:	0
There Is A Health And Safety Plan:	0
There Is A Permanent Marker On The Site:	0
Comment:	Request received on 7/16/2004. 6/26/08, C&E Section received corrected copies. 8/13/2008, Linda scanned for plotting and linking.
Map Comments:	Property polygon is NOT mapped in KERMIT as of 10/09/2008. LUR is mapped in KERMIT as of 20090515 - Nick Swartz

INVENTORY:

Name:	DE LONG BBQ PIT
Address:	314 DETROIT ST
City,State,Zip:	ANN ARBOR, MI 48104
Township:	Ann Arbor
District:	Jackson
Data Source:	Risk Controlled
Lust Name:	De Long Bbq Pit
Regulatory Program:	213
Release Status:	Closed
Project Manager:	Wilde, Dan
Latitude:	42.283851
Longitude:	-83.746251

BEA:

Name:	Not reported
Address:	314 DETROIT ST
City,State,Zip:	ANN ARBOR CITY, MI 48104
Secondary Address:	Not reported
BEA Number:	279
District:	Jackson
Date Received:	03/07/2001
Submitter Name:	MAV Development Company
Petition Determination:	Denied
Petition Disclosure:	1
Category:	N
Determination 20107A:	No Request
Reviewer:	massonp
Division Assigned:	STD
Location ID:	Not reported
Submittal Type:	Not reported
Submittal Number:	Not reported
Approval Status:	Not reported
Workflow Status:	Not reported
Date Submitted:	Not reported
Date Completed:	Not reported
Township:	Not reported
Work Unit:	Not reported
Comments:	Not reported

Map ID
Direction
Distance
Elevation

MAP FINDINGS

Site

Database(s)

EDR ID Number
EPA ID Number

DE LONG BBQ PIT (Continued)

U003790732

Organization: Not reported
Contact: Not reported
Contact Type: Not reported
Organization Street Address: Not reported
Organization City: Not reported
Organization State: Not reported
Organization Zip Code: Not reported
Organization County: Not reported
Contact Street Address: Not reported
Contact City: Not reported
Contact Zip Code: Not reported
Contact State: Not reported

Name: DE LONG BBQ PIT
Address: 314 DETROIT ST
City,State,Zip: ANN ARBOR, MI 48104
Secondary Address: Not reported
BEA Number: Not reported
District: Not reported
Date Received: 03/07/2001
Submitter Name: Not reported
Petition Determination: Not reported
Petition Disclosure: Not reported
Category: Not reported
Determination 20107A: Not reported
Reviewer: Not reported
Division Assigned: Not reported
Location ID: 00040666
Submittal Type: Baseline Environmental Assessment
Submittal Number: P200100279JK
Approval Status: RRD Received
Workflow Status: Submitted
Date Submitted: 2004-01-31 07:29:04
Date Completed: Not reported
Township: Ann Arbor
Work Unit: Jackson
Comments: Not reported
Organization: MAV Development Company
Contact: Not reported
Contact Type: Not reported
Organization Street Address: Not reported
Organization City: Not reported
Organization State: Not reported
Organization Zip Code: Not reported
Organization County: Not reported
Contact Street Address: Not reported
Contact City: Not reported
Contact Zip Code: Not reported
Contact State: Not reported

WDS:

Name: M A V DEVELOPMENT CO
Address: 314 DETROIT ST
City,State,Zip: ANN ARBOR, MI 48104
Site Id: MIK219723194
WMD Id: 463439
Site Specific Name: M A V DEVELOPMENT CO

Map ID
 Direction
 Distance
 Elevation

MAP FINDINGS

Site

Database(s)

EDR ID Number
 EPA ID Number

DE LONG BBQ PIT (Continued)

U003790732

Mailing Address: 314 DETROIT ST
 Mailing City/State/Zip: 48104
 Mailing County: WASHTENAW

G53
ESE
1/8-1/4
0.158 mi.
833 ft.

303 NORTH 5TH STREET 312 AND 314 DETROIT STREET, A
303 N FIFTH STREET 312 AND 314 DETROIT
ANN ARBOR, MI 48104
Site 5 of 5 in cluster G

MI BROWNFIELDS
MI PART 201
MI INVENTORY
MI BEA

S129290688
N/A

Relative:
Higher

BROWNFIELDS:

Actual:
835 ft.

Name: Not reported
 Address: 303 NORTH FIFTH AVENUE & 312, 314 DETROIT STREET
 City,State,Zip: ANN ARBOR, MI
 Facility ID: Not reported
 Region: 1
 Status: Not reported
 Property Use: Not reported
 BEA: Not reported
 Ernie Id Number: Not reported
 X Coordinate: -83.74625
 Y Coordinate: 42.28366
 Project Name: 303 N. Fifth Ave and 312/31 Detroit Street - 381
 Date Year Funded: Not reported
 Total Brownfield Incentives: Not reported
 Approved Amount: 1745360
 Grant Award Amount: Not reported
 Loan Award Amount: Not reported
 Waterfront Award Amount: Not reported
 Brownfield Site Assessment: Not reported
 Development Type: Mixed Use
 Prior Use: Not reported
 Contaminants: Not reported

PART 201:

Name: 303 NORTH 5TH STREET 312 AND 314 DETROIT STREET, ANN ARBOR
 Address: 303 N FIFTH STREET 312 AND 314 DETROIT
 City,State,Zip: ANN ARBOR, MI 48104
 Facility ID: 81000937
 Facility Status: Not reported
 Latitude: 42.28351072
 Source: Not reported
 Longitude: -83.74612756
 SAM Score: Not reported
 SAM Score Date: Not reported
 Township: Not reported
 Range: Not reported
 Section: Not reported
 Quarter: Not reported
 Quarter/Quarter: Not reported
 Pollutants: Not reported
 Location Type: 201
 Work Unit: Jackson
 Project Manager: Dan Wilde
 Risk Condition: Risks Not Determined

Map ID
Direction
Distance
Elevation

MAP FINDINGS

Site

Database(s)

EDR ID Number
EPA ID Number

303 NORTH 5TH STREET 312 AND 314 DETROIT STREET, ANN ARBOR (Continued)

S129290688

INVENTORY:

Name: 303 NORTH 5TH STREET 312 AND 314 DETROIT STREET, ANN ARBOR
Address: 303 N FIFTH STREET 312 AND 314 DETROIT
City,State,Zip: ANN ARBOR, MI 48104
Township: Not reported
District: Jackson
Data Source: Risks Not Determined
Lust Name: Not reported
Regulatory Program: 201
Release Status: Not reported
Project Manager: Wilde, Dan
Latitude: 42.28351072
Longitude: -83.74612756

BEA:

Name: 303 NORTH 5TH STREET 312 AND 314 DETROIT STREET, ANN ARBOR
Address: 303 N FIFTH STREET 312 AND 314 DETROIT
City,State,Zip: ANN ARBOR, MI
Secondary Address: Not reported
BEA Number: Not reported
District: Not reported
Date Received: 02/23/2023
Submitter Name: Not reported
Petition Determination: Not reported
Petition Disclosure: Not reported
Category: Not reported
Determination 20107A: Not reported
Reviewer: Not reported
Division Assigned: Not reported
Location ID: 81000937
Submittal Type: BEA
Submittal Number: 81000937-BEA-1
Approval Status: In Review
Workflow Status: Submitted
Date Submitted: 2023-03-02 20:49:37
Date Completed: Not reported
Township: Not reported
Work Unit: Jackson
Comments: Not reported
Organization: Detroit Street Condos
Contact: Not reported
Contact Type: Not reported
Organization Street Address: Not reported
Organization City: Not reported
Organization State: Not reported
Organization Zip Code: Not reported
Organization County: Not reported
Contact Street Address: Not reported
Contact City: Not reported
Contact Zip Code: Not reported
Contact State: Not reported

Map ID
 Direction
 Distance
 Elevation

MAP FINDINGS

Site

Database(s)

EDR ID Number
 EPA ID Number

K54
SE
1/8-1/4
0.161 mi.
852 ft.

MI DEPT/MILITARY & VETERANS AFFAIRS
223 E ANN ST
ANN ARBOR, MI 48104
Site 1 of 4 in cluster K

RCRA NonGen / NLR
FINDS
ECHO

1004722935
MID982606642

Relative:
Higher
Actual:
840 ft.

RCRA Listings:	19970410
Date Form Received by Agency:	Mi Dept/Military & Veterans Affairs
Handler Name:	223 E ANN ST
Handler Address:	ANN ARBOR, MI 48104
Handler City,State,Zip:	MID982606642
EPA ID:	THOMAS PAVLIK
Contact Name:	223 E ANN ST
Contact Address:	ANN ARBOR, MI 48104
Contact City,State,Zip:	517-481-7634
Contact Telephone:	Not reported
Contact Fax:	Not reported
Contact Email:	Not reported
Contact Title:	05
EPA Region:	Other
Land Type:	Not a generator, verified
Federal Waste Generator Description:	Not reported
Non-Notifier:	Not reported
Biennial Report Cycle:	Not reported
Accessibility:	Not reported
Active Site Indicator:	Not reported
State District Owner:	Not reported
State District:	Not reported
Mailing Address:	3423 N MARTIN LUTHER KING JR B
Mailing City,State,Zip:	LANSING, MI 48906
Owner Name:	No Active O/Op As Not Generating Waste
Owner Type:	Private
Operator Name:	No Active O/Op As Not Generating Waste
Operator Type:	Private
Short-Term Generator Activity:	No
Importer Activity:	No
Mixed Waste Generator:	No
Transporter Activity:	No
Transfer Facility Activity:	No
Recycler Activity with Storage:	No
Small Quantity On-Site Burner Exemption:	No
Smelting Melting and Refining Furnace Exemption:	No
Underground Injection Control:	No
Off-Site Waste Receipt:	No
Universal Waste Indicator:	No
Universal Waste Destination Facility:	No
Federal Universal Waste:	No
Active Site State-Reg Handler:	---
Federal Facility Indicator:	Not reported
Hazardous Secondary Material Indicator:	NN
Sub-Part K Indicator:	Not reported
2018 GPRC Permit Baseline:	Not on the Baseline
2018 GPRC Renewals Baseline:	Not on the Baseline
202 GPRC Corrective Action Baseline:	No
Subject to Corrective Action Universe:	No
Non-TSDFs Where RCRA CA has Been Imposed Universe:	No
Corrective Action Priority Ranking:	No NCAPS ranking
Environmental Control Indicator:	No
Institutional Control Indicator:	No

Map ID
Direction
Distance
Elevation

MAP FINDINGS

Site

Database(s)

EDR ID Number
EPA ID Number

MI DEPT/MILITARY & VETERANS AFFAIRS (Continued)

1004722935

Human Exposure Controls Indicator: N/A
Groundwater Controls Indicator: N/A
Significant Non-Complier Universe: No
Unaddressed Significant Non-Complier Universe: No
Addressed Significant Non-Complier Universe: No
Significant Non-Complier With a Compliance Schedule Universe: No
Financial Assurance Required: Not reported
Handler Date of Last Change: 20110303
Recognized Trader-Importer: No
Recognized Trader-Exporter: No
Importer of Spent Lead Acid Batteries: No
Exporter of Spent Lead Acid Batteries: No
Recycler Activity Without Storage: Not reported
Manifest Broker: Not reported
Sub-Part P Indicator: No

Hazardous Waste Summary:

Waste Code: D001
Waste Description: Ignitable Waste

Handler - Owner Operator:

Owner/Operator Indicator: Operator
Owner/Operator Name: NO ACTIVE O/OP AS NOT GENERATING WASTE
Legal Status: Private
Date Became Current: 19970411
Date Ended Current: Not reported
Owner/Operator Address: Not reported
Owner/Operator City,State,Zip: Not reported
Owner/Operator Telephone: Not reported
Owner/Operator Telephone Ext: Not reported
Owner/Operator Fax: Not reported
Owner/Operator Email: Not reported

Owner/Operator Indicator: Owner
Owner/Operator Name: NO ACTIVE O/OP AS NOT GENERATING WASTE
Legal Status: Private
Date Became Current: 19970411
Date Ended Current: Not reported
Owner/Operator Address: Not reported
Owner/Operator City,State,Zip: Not reported
Owner/Operator Telephone: Not reported
Owner/Operator Telephone Ext: Not reported
Owner/Operator Fax: Not reported
Owner/Operator Email: Not reported

Historic Generators:

Receive Date: 19970410
Handler Name: MI DEPT/MILITARY & VETERANS AFFAIRS
Federal Waste Generator Description: Not a generator, verified
State District Owner: Not reported
Large Quantity Handler of Universal Waste: No
Recognized Trader Importer: No
Recognized Trader Exporter: No
Spent Lead Acid Battery Importer: No
Spent Lead Acid Battery Exporter: No

Map ID
Direction
Distance
Elevation

MAP FINDINGS

Site

Database(s)

EDR ID Number
EPA ID Number

MI DEPT/MILITARY & VETERANS AFFAIRS (Continued)

1004722935

Current Record: Yes
Non Storage Recycler Activity: Not reported
Electronic Manifest Broker: Not reported

List of NAICS Codes and Descriptions:

NAICS Code: 92811
NAICS Description: NATIONAL SECURITY

Facility Has Received Notices of Violations:

Violations: No Violations Found

Evaluation Action Summary:

Evaluations: No Evaluations Found

FINDS:

Registry ID: 110003630045

Click Here for FRS Facility Detail Report:

Environmental Interest/Information System:

The Resource Conservation and Recovery Act Information System (RCRAInfo) is EPA's comprehensive information system in support of the Resource Conservation and Recovery Act (RCRA) of 1976 and the Hazardous and Solid Waste Amendments (HSWA) of 1984. It tracks many types of information about generators, transporters, treaters, storers, and disposers of hazardous waste.

Click this hyperlink while viewing on your computer to access additional FINDS: detail in the EDR Site Report.

ECHO:

Envid: 1004722935
Registry ID: 110003630045
DFR URL: <http://echo.epa.gov/detailed-facility-report?fid=110003630045>
Name: MI DEPT/MILITARY & VETERANS AFFAIRS
Address: 223 E ANN ST
City,State,Zip: ANN ARBOR, MI 48104

I55
SSW
1/8-1/4
0.166 mi.
874 ft.

RO-AN REALTY CO
218 W HURON ST
ANN ARBOR, MI 48104
Site 2 of 4 in cluster I

MI UST **U003082898**
N/A

Relative:
Higher
Actual:
821 ft.

UST:
Name: RO-AN REALTY CO
Address: 218 W HURON ST
City,State,Zip: ANN ARBOR 48104-1319
Facility Type: CLOSED
Facility ID: 00036339
Owner Name: RO-AN REALTY CO
Owner Address: 320 N MAIN SUITE 102 % BROOK MCCRAY SMITH PC
Owner City: ANN ARBOR
Owner State: MI
Owner Zip: 48104
Owner Contact: Not reported

Map ID
Direction
Distance
Elevation

MAP FINDINGS

Site

Database(s)

EDR ID Number
EPA ID Number

RO-AN REALTY CO (Continued)

U003082898

Owner Phone:	7349941337
Contact:	Not reported
Contact Phone:	Not reported
Date of Collection:	Not reported
Accuracy:	Not reported
Horizontal Datum:	Not reported
Accuracy Value Unit:	Not reported
Source:	Not reported
Point Line Area:	Not reported
Desc Category:	Not reported
Method of Collection:	Not reported
District:	Not reported
Tank ID:	NRT6
Capacity:	Not reported
Tank Status:	Removed from Ground
Substance:	Not reported
Install Date:	Not reported
Remove Date:	05/01/1993
Tank Number:	Not reported
Tank Details Compartments:	Not reported
Tank Release Detection:	Not reported
Pipe Release Detection:	Not reported
Piping Material:	Not reported
Piping Type:	Not reported
Tank Construction:	Not reported
Impressed Device:	Not reported
Latitude:	Not reported
Longitude:	Not reported
Name:	RO-AN REALTY CO
Address:	218 W HURON ST
City,State,Zip:	ANN ARBOR 48104-1319
Facility Type:	CLOSED
Facility ID:	00036339
Owner Name:	RO-AN REALTY CO
Owner Address:	320 N MAIN SUITE 102 % BROOK MCCRAY SMITH PC
Owner City:	ANN ARBOR
Owner State:	MI
Owner Zip:	48104
Owner Contact:	Not reported
Owner Phone:	7349941337
Contact:	Not reported
Contact Phone:	Not reported
Date of Collection:	Not reported
Accuracy:	Not reported
Horizontal Datum:	Not reported
Accuracy Value Unit:	Not reported
Source:	Not reported
Point Line Area:	Not reported
Desc Category:	Not reported
Method of Collection:	Not reported
District:	Not reported
Tank ID:	NRT5
Capacity:	Not reported
Tank Status:	Removed from Ground
Substance:	Not reported
Install Date:	Not reported

Map ID
Direction
Distance
Elevation

MAP FINDINGS

Site

Database(s)

EDR ID Number
EPA ID Number

RO-AN REALTY CO (Continued)

U003082898

Remove Date: 05/01/1993
Tank Number: Not reported
Tank Details Compartments: Not reported
Tank Release Detection: Not reported
Pipe Release Detection: Not reported
Piping Material: Not reported
Piping Type: Not reported
Tank Construction: Not reported
Impressed Device: Not reported
Latitude: Not reported
Longitude: Not reported

Name: RO-AN REALTY CO
Address: 218 W HURON ST
City,State,Zip: ANN ARBOR 48104-1319
Facility Type: CLOSED
Facility ID: 00036339
Owner Name: RO-AN REALTY CO
Owner Address: 320 N MAIN SUITE 102 % BROOK MCCRAY SMITH PC
Owner City: ANN ARBOR
Owner State: MI
Owner Zip: 48104
Owner Contact: Not reported
Owner Phone: 7349941337
Contact: Not reported
Contact Phone: Not reported
Date of Collection: Not reported
Accuracy: Not reported
Horizontal Datum: Not reported
Accuracy Value Unit: Not reported
Source: Not reported
Point Line Area: Not reported
Desc Category: Not reported
Method of Collection: Not reported
District: Not reported
Tank ID: NRT4
Capacity: Not reported
Tank Status: Removed from Ground
Substance: Not reported
Install Date: Not reported
Remove Date: 05/01/1993
Tank Number: Not reported
Tank Details Compartments: Not reported
Tank Release Detection: Not reported
Pipe Release Detection: Not reported
Piping Material: Not reported
Piping Type: Not reported
Tank Construction: Not reported
Impressed Device: Not reported
Latitude: Not reported
Longitude: Not reported

Name: RO-AN REALTY CO
Address: 218 W HURON ST
City,State,Zip: ANN ARBOR 48104-1319
Facility Type: CLOSED
Facility ID: 00036339

Map ID
Direction
Distance
Elevation

MAP FINDINGS

Site

Database(s)

EDR ID Number
EPA ID Number

RO-AN REALTY CO (Continued)

U003082898

Owner Name: RO-AN REALTY CO
Owner Address: 320 N MAIN SUITE 102 % BROOK MCCRAY SMITH PC
Owner City: ANN ARBOR
Owner State: MI
Owner Zip: 48104
Owner Contact: Not reported
Owner Phone: 7349941337
Contact: Not reported
Contact Phone: Not reported
Date of Collection: Not reported
Accuracy: Not reported
Horizontal Datum: Not reported
Accuracy Value Unit: Not reported
Source: Not reported
Point Line Area: Not reported
Desc Category: Not reported
Method of Collection: Not reported
District: Not reported
Tank ID: NRT3
Capacity: Not reported
Tank Status: Removed from Ground
Substance: Not reported
Install Date: Not reported
Remove Date: 05/01/1993
Tank Number: Not reported
Tank Details Compartments: Not reported
Tank Release Detection: Not reported
Pipe Release Detection: Not reported
Piping Material: Not reported
Piping Type: Not reported
Tank Construction: Not reported
Impressed Device: Not reported
Latitude: Not reported
Longitude: Not reported

Name: RO-AN REALTY CO
Address: 218 W HURON ST
City,State,Zip: ANN ARBOR 48104-1319
Facility Type: CLOSED
Facility ID: 00036339
Owner Name: RO-AN REALTY CO
Owner Address: 320 N MAIN SUITE 102 % BROOK MCCRAY SMITH PC
Owner City: ANN ARBOR
Owner State: MI
Owner Zip: 48104
Owner Contact: Not reported
Owner Phone: 7349941337
Contact: BROOK MCCRAY SMITH
Contact Phone: (734) 994-1337
Date of Collection: 01/11/2001
Accuracy: 100
Horizontal Datum: NAD83
Accuracy Value Unit: FEET
Source: STATE OF MICHIGAN
Point Line Area: POINT
Desc Category: Plant Entrance (Freight)
Method of Collection: Address Matching-House Number

Map ID
Direction
Distance
Elevation

MAP FINDINGS

Site

Database(s)

EDR ID Number
EPA ID Number

RO-AN REALTY CO (Continued)

U003082898

District: Region 2 - Jackson District Office
Tank ID: 2
Capacity: Not reported
Tank Status: Removed from Ground
Substance: Gasoline
Install Date: Not reported
Remove Date: 05/01/1993
Tank Number: Not reported
Tank Details Compartments: Not reported
Tank Release Detection: Not reported
Pipe Release Detection: Not reported
Piping Material: Not reported
Piping Type: Not reported
Tank Construction: Not reported
Impressed Device: Not reported
Latitude: 42.28156
Longitude: -83.75027

Name: RO-AN REALTY CO
Address: 218 W HURON ST
City,State,Zip: ANN ARBOR 48104-1319
Facility Type: CLOSED
Facility ID: 00036339
Owner Name: RO-AN REALTY CO
Owner Address: 320 N MAIN SUITE 102 % BROOK MCCRAY SMITH PC
Owner City: ANN ARBOR
Owner State: MI
Owner Zip: 48104
Owner Contact: Not reported
Owner Phone: 7349941337
Contact: BROOK MCCRAY SMITH
Contact Phone: (734) 994-1337
Date of Collection: 01/11/2001
Accuracy: 100
Horizontal Datum: NAD83
Accuracy Value Unit: FEET
Source: STATE OF MICHIGAN
Point Line Area: POINT
Desc Category: Plant Entrance (Freight)
Method of Collection: Address Matching-House Number
District: Region 2 - Jackson District Office
Tank ID: 1
Capacity: Not reported
Tank Status: Removed from Ground
Substance: Gasoline
Install Date: Not reported
Remove Date: 05/01/1993
Tank Number: Not reported
Tank Details Compartments: Not reported
Tank Release Detection: Not reported
Pipe Release Detection: Not reported
Piping Material: Not reported
Piping Type: Not reported
Tank Construction: Not reported
Impressed Device: Not reported
Latitude: 42.28156
Longitude: -83.75027

Map ID
 Direction
 Distance
 Elevation

MAP FINDINGS

Site

Database(s)

EDR ID Number
 EPA ID Number

I56
SSW
1/8-1/4
0.166 mi.
874 ft.

RO-AN REALTY CO
218 W HURON ST
ANN ARBOR, MI
Site 3 of 4 in cluster I

UST FINDER 1028436810
N/A

Relative:
Higher
Actual:
821 ft.

UST FINDER:
 Object ID: 209540
 Facility ID: MI36339
 Name: RO-AN REALTY CO
 Address: 218 W HURON ST
 City,State,Zip: ANN ARBOR, MI
 Address Match Type: PointAddress
 Open USTs: 0
 Closed USTs: 6
 TOS USTs: 0
 Population 1500ft: 1698
 Private Wells 1500ft: 3
 Within 100yr Floodplain: No
 Land Use: Developed, High Intensity
 Within SPA: No
 SPA PWS Facility ID: Not reported
 SPA Water Type: Not reported
 SPA Facility Type: Not reported
 SPA HUC12: Not reported
 Within WHPA: Yes
 WHPA PWS Facility ID: MI0000220_1776
 WHPA Water Type: GW - Ground water
 WHPA Facility Type: WL - Well
 WHPA HUC12: 040900050309
 Facility Status: Closed UST(s)
 Date of Last Inspection: Not reported
 EPA Region: 5
 Tribe: Not reported
 Coordinate Source: Geocode
 X Coord: -83.75076059
 Y Coord: 42.28151246
 Latitude: 42.28151246
 Longitude: -83.75076059

UST FINDER:
 Object ID: 811362
 Facility ID: MI36339
 Tank ID: MIUTK-000948-15
 Tank Status: Closed
 Installation Date: Not reported
 Removal Date: 1993/05/01 15:59:59+00
 Tank Capacity: Not reported
 Substances: Gasoline,
 Tank Wall Type: Not reported

Object ID: 811363
 Facility ID: MI36339
 Tank ID: MIUTK-007141-15
 Tank Status: Closed
 Installation Date: Not reported
 Removal Date: 1993/05/01 15:59:59+00
 Tank Capacity: Not reported
 Substances: Gasoline,
 Tank Wall Type: Not reported

Map ID
Direction
Distance
Elevation

MAP FINDINGS

Site

Database(s)

EDR ID Number
EPA ID Number

RO-AN REALTY CO (Continued)

1028436810

Object ID: 811364
Facility ID: MI36339
Tank ID: MIUTK-019659-15
Tank Status: Closed
Installation Date: Not reported
Removal Date: 1993/05/01 15:59:59+00
Tank Capacity: Not reported
Substances: Not reported
Tank Wall Type: Not reported

Object ID: 811365
Facility ID: MI36339
Tank ID: MIUTK-008663-15
Tank Status: Closed
Installation Date: Not reported
Removal Date: 1993/05/01 15:59:59+00
Tank Capacity: Not reported
Substances: Not reported
Tank Wall Type: Not reported

Object ID: 811366
Facility ID: MI36339
Tank ID: MIUTK-099673-15
Tank Status: Closed
Installation Date: Not reported
Removal Date: 1993/05/01 15:59:59+00
Tank Capacity: Not reported
Substances: Not reported
Tank Wall Type: Not reported

Object ID: 811367
Facility ID: MI36339
Tank ID: MIUTK-014680-15
Tank Status: Closed
Installation Date: Not reported
Removal Date: 1993/05/01 15:59:59+00
Tank Capacity: Not reported
Substances: Not reported
Tank Wall Type: Not reported

I57
South
1/8-1/4
0.170 mi.
898 ft.

FIRST MARTIN CORPORATION
120 W HURON ST
ANN ARBOR, MI 48104
Site 4 of 4 in cluster I

RCRA NonGen / NLR 1016676484
FINDS MIK136675556
ECHO

Relative:
Higher
Actual:
831 ft.

RCRA Listings:
Date Form Received by Agency: 20140226
Handler Name: First Martin Corporation
Handler Address: 120 W HURON ST
Handler City,State,Zip: ANN ARBOR, MI 48104
EPA ID: MIK136675556
Contact Name: DARREN MCKINNON
Contact Address: Not reported
Contact City,State,Zip: Not reported
Contact Telephone: 734-994-5050
Contact Fax: 734-761-6151

Map ID
Direction
Distance
Elevation

MAP FINDINGS

Site

Database(s)

EDR ID Number
EPA ID Number

FIRST MARTIN CORPORATION (Continued)

1016676484

Contact Email:	DMCKINNON@FIRSTMARTIN.COM
Contact Title:	Not reported
EPA Region:	05
Land Type:	Private
Federal Waste Generator Description:	Not a generator, verified
Non-Notifier:	Not reported
Biennial Report Cycle:	Not reported
Accessibility:	Not reported
Active Site Indicator:	Not reported
State District Owner:	Not reported
State District:	Not reported
Mailing Address:	120 W HURON ST
Mailing City,State,Zip:	ANN ARBOR, MI 48104
Owner Name:	First Martin Corporation / William C Mar
Owner Type:	Private
Operator Name:	First Martin Corporation / William C Mar
Operator Type:	Private
Short-Term Generator Activity:	No
Importer Activity:	No
Mixed Waste Generator:	No
Transporter Activity:	No
Transfer Facility Activity:	No
Recycler Activity with Storage:	No
Small Quantity On-Site Burner Exemption:	No
Smelting Melting and Refining Furnace Exemption:	No
Underground Injection Control:	No
Off-Site Waste Receipt:	No
Universal Waste Indicator:	No
Universal Waste Destination Facility:	No
Federal Universal Waste:	No
Active Site State-Reg Handler:	---
Federal Facility Indicator:	Not reported
Hazardous Secondary Material Indicator:	NN
Sub-Part K Indicator:	Not reported
2018 GPRA Permit Baseline:	Not on the Baseline
2018 GPRA Renewals Baseline:	Not on the Baseline
202 GPRA Corrective Action Baseline:	No
Subject to Corrective Action Universe:	No
Non-TSDFs Where RCRA CA has Been Imposed Universe:	No
Corrective Action Priority Ranking:	No NCAPS ranking
Environmental Control Indicator:	No
Institutional Control Indicator:	No
Human Exposure Controls Indicator:	N/A
Groundwater Controls Indicator:	N/A
Significant Non-Complier Universe:	No
Unaddressed Significant Non-Complier Universe:	No
Addressed Significant Non-Complier Universe:	No
Significant Non-Complier With a Compliance Schedule Universe:	No
Financial Assurance Required:	Not reported
Handler Date of Last Change:	20140402
Recognized Trader-Importer:	No
Recognized Trader-Exporter:	No
Importer of Spent Lead Acid Batteries:	No
Exporter of Spent Lead Acid Batteries:	No
Recycler Activity Without Storage:	Not reported
Manifest Broker:	Not reported
Sub-Part P Indicator:	No

Map ID
Direction
Distance
Elevation

MAP FINDINGS

Site

Database(s)

EDR ID Number
EPA ID Number

FIRST MARTIN CORPORATION (Continued)

1016676484

Hazardous Waste Summary:

Waste Code: D001
Waste Description: Ignitable Waste

Handler - Owner Operator:

Owner/Operator Indicator: Owner
Owner/Operator Name: FIRST MARTIN CORPORATION / WILLIAM C MAR
Legal Status: Private
Date Became Current: 19690601
Date Ended Current: Not reported
Owner/Operator Address: Not reported
Owner/Operator City,State,Zip: Not reported
Owner/Operator Telephone: Not reported
Owner/Operator Telephone Ext: Not reported
Owner/Operator Fax: Not reported
Owner/Operator Email: Not reported

Owner/Operator Indicator: Operator
Owner/Operator Name: FIRST MARTIN CORPORATION / WILLIAM C MAR
Legal Status: Private
Date Became Current: 19690601
Date Ended Current: Not reported
Owner/Operator Address: Not reported
Owner/Operator City,State,Zip: Not reported
Owner/Operator Telephone: Not reported
Owner/Operator Telephone Ext: Not reported
Owner/Operator Fax: Not reported
Owner/Operator Email: Not reported

Historic Generators:

Receive Date: 20140226
Handler Name: FIRST MARTIN CORPORATION
Federal Waste Generator Description: Not a generator, verified
State District Owner: Not reported
Large Quantity Handler of Universal Waste: No
Recognized Trader Importer: No
Recognized Trader Exporter: No
Spent Lead Acid Battery Importer: No
Spent Lead Acid Battery Exporter: No
Current Record: Yes
Non Storage Recycler Activity: Not reported
Electronic Manifest Broker: Not reported

List of NAICS Codes and Descriptions:

NAICS Code: 53112
NAICS Description: LESSORS OF NONRESIDENTIAL BUILDINGS (EXCEPT MINIWAREHOUSES)

Facility Has Received Notices of Violations:

Violations: No Violations Found

Evaluation Action Summary:

Evaluations: No Evaluations Found

Map ID
 Direction
 Distance
 Elevation

MAP FINDINGS

Site

Database(s)

EDR ID Number
 EPA ID Number

FIRST MARTIN CORPORATION (Continued)

1016676484

FINDS:

Registry ID: 110058887147

Click Here for FRS Facility Detail Report:

Environmental Interest/Information System:

The Resource Conservation and Recovery Act Information System (RCRAInfo) is EPA's comprehensive information system in support of the Resource Conservation and Recovery Act (RCRA) of 1976 and the Hazardous and Solid Waste Amendments (HSWA) of 1984. It tracks many types of information about generators, transporters, treaters, storers, and disposers of hazardous waste.

Click this hyperlink while viewing on your computer to access additional FINDS: detail in the EDR Site Report.

ECHO:

Envid: 1016676484
 Registry ID: 110058887147
 DFR URL: <http://echo.epa.gov/detailed-facility-report?fid=110058887147>
 Name: FIRST MARTIN CORPORATION
 Address: 120 W HURON ST
 City,State,Zip: ANN ARBOR, MI 48104

L58
SSW
1/8-1/4
0.184 mi.
972 ft.

204 W HURON
204 W HURON
WASHTENAW (County), MI 48104
Site 1 of 6 in cluster L

MI INVENTORY **S127499109**
MI PART 201 **N/A**
MI BEA

Relative:
Higher
Actual:
825 ft.

INVENTORY:
 Name: 204 W HURON
 Address: 204 W HURON
 City,State,Zip: MI 48104
 Township: Not reported
 District: Jackson
 Data Source: Risks Not Determined
 Lust Name: Not reported
 Regulatory Program: 201
 Release Status: Not reported
 Project Manager: Wilde, Dan
 Latitude: 42.28168544
 Longitude: -83.74998715

PART 201:

Name: 204 W HURON
 Address: 204 W HURON
 City,State,Zip: MI 48104
 Facility ID: 81000710
 Facility Status: Not reported
 Latitude: 42.28168544
 Source: Not reported
 Longitude: -83.74998715
 SAM Score: Not reported
 SAM Score Date: Not reported
 Township: Not reported
 Range: Not reported
 Section: Not reported

Map ID
Direction
Distance
Elevation

MAP FINDINGS

Site

Database(s)

EDR ID Number
EPA ID Number

204 W HURON (Continued)

S127499109

Quarter: Not reported
Quarter/Quarter: Not reported
Pollutants: Not reported
Location Type: 201
Work Unit: Jackson
Project Manager: Dan Wilde
Risk Condition: Risks Not Determined

BEA:

Name: 204 W HURON
Address: 204 W HURON
City,State,Zip: MI 48104
Secondary Address: Not reported
BEA Number: Not reported
District: Not reported
Date Received: 11/22/2005
Submitter Name: Not reported
Petition Determination: Not reported
Petition Disclosure: Not reported
Category: Not reported
Determination 20107A: Not reported
Reviewer: Not reported
Division Assigned: Not reported
Location ID: 81000710
Submittal Type: Baseline Environmental Assessment
Submittal Number: P200500669JK
Approval Status: RRD Received
Workflow Status: Submitted
Date Submitted: 2005-11-23 08:24:34
Date Completed: Not reported
Township: Not reported
Work Unit: Jackson
Comments: CONTENT MANAGER Category B1 (Associated ID #s like ITS and Site ID go here.) REVIEW CONCLUSION: BEA identifies a new concern, in whole or in part, and assessment of the available information indicates no imminent, ongoing or evident future significant risk exists. FURTHER ASSESSMENT, NOTIFICATION, AND/OR MITIGATION ACTION TO BE TAKEN: (any other information is entered here) Notification provided to: Date: (Name here)
Organization: Ashley Terrace Holdings LLC
Contact: Not reported
Contact Type: Not reported
Organization Street Address: Not reported
Organization City: Not reported
Organization State: Not reported
Organization Zip Code: Not reported
Organization County: Not reported
Contact Street Address: Not reported
Contact City: Not reported
Contact Zip Code: Not reported
Contact State: Not reported

Name: 204 W HURON
Address: 204 W HURON
City,State,Zip: MI 48104
Secondary Address: Not reported
BEA Number: Not reported

Map ID
 Direction
 Distance
 Elevation

MAP FINDINGS

Site

Database(s)

EDR ID Number
 EPA ID Number

204 W HURON (Continued)

S127499109

District: Date Received: Submitter Name: Petition Determination: Petition Disclosure: Category: Determination 20107A: Reviewer: Division Assigned: Location ID: Submittal Type: Submittal Number: Approval Status: Workflow Status: Date Submitted: Date Completed: Township: Work Unit: Comments: Organization: Contact: Contact Type: Organization Street Address: Organization City: Organization State: Organization Zip Code: Organization County: Contact Street Address: Contact City: Contact Zip Code: Contact State:	Not reported 11/22/2005 Not reported Not reported Not reported Not reported Not reported Not reported Not reported 81000710 Baseline Environmental Assessment P200500670JK RRD Received Submitted 2005-11-23 08:57:33 Not reported Not reported Jackson CONTENT MANAGER Category B1 (Associated ID #s like ITS and Site ID go here.) REVIEW CONCLUSION: BEA identifies a new concern, in whole or in part, and assessment of the available information indicates no imminent, ongoing or evident future significant risk exists. FURTHER ASSESSMENT, NOTIFICATION, AND/OR MITIGATION ACTION TO BE TAKEN: (any other information is entered here) Notification provided to: Date: (Name here) Ashley Terrace Condominiums LLC Not reported Not reported
--	---

L59
SSW
1/8-1/4
0.184 mi.
972 ft.

204 W HURON
ANN ARBOR CITY, MI 48104

Site 2 of 6 in cluster L

MI BEA S107466504
N/A

Relative:
Higher

Actual:
825 ft.

BEA: Name: Address: City,State,Zip: Secondary Address: BEA Number: District: Date Received: Submitter Name: Petition Determination: Petition Disclosure: Category: Determination 20107A: Reviewer:	Not reported 204 W HURON ANN ARBOR CITY, MI 48104 Not reported 669 Jackson 11/22/2005 Ashley Terrace Holdings LLC Affirmed 1 N No Request katkov
---	--

Map ID
Direction
Distance
Elevation

MAP FINDINGS

Site

Database(s)

EDR ID Number
EPA ID Number

(Continued)

S107466504

Division Assigned:	ERD
Location ID:	Not reported
Submittal Type:	Not reported
Submittal Number:	Not reported
Approval Status:	Not reported
Workflow Status:	Not reported
Date Submitted:	Not reported
Date Completed:	Not reported
Township:	Not reported
Work Unit:	Not reported
Comments:	Not reported
Organization:	Not reported
Contact:	Not reported
Contact Type:	Not reported
Organization Street Address:	Not reported
Organization City:	Not reported
Organization State:	Not reported
Organization Zip Code:	Not reported
Organization County:	Not reported
Contact Street Address:	Not reported
Contact City:	Not reported
Contact Zip Code:	Not reported
Contact State:	Not reported
Name:	Not reported
Address:	204 W HURON
City,State,Zip:	ANN ARBOR CITY, MI 48104
Secondary Address:	Not reported
BEA Number:	670
District:	Jackson
Date Received:	11/22/2005
Submitter Name:	Ashley Terrace Condominiums LLC
Petition Determination:	Affirmed
Petition Disclosure:	1
Category:	N
Determination 20107A:	No Request
Reviewer:	katkov
Division Assigned:	ERD
Location ID:	Not reported
Submittal Type:	Not reported
Submittal Number:	Not reported
Approval Status:	Not reported
Workflow Status:	Not reported
Date Submitted:	Not reported
Date Completed:	Not reported
Township:	Not reported
Work Unit:	Not reported
Comments:	Not reported
Organization:	Not reported
Contact:	Not reported
Contact Type:	Not reported
Organization Street Address:	Not reported
Organization City:	Not reported
Organization State:	Not reported
Organization Zip Code:	Not reported
Organization County:	Not reported
Contact Street Address:	Not reported

Map ID
 Direction
 Distance
 Elevation

MAP FINDINGS

Site

Database(s)

EDR ID Number
 EPA ID Number

(Continued)

S107466504

Contact City: Not reported
 Contact Zip Code: Not reported
 Contact State: Not reported

L60
SSW
1/8-1/4
0.185 mi.
976 ft.

ASHLEY TERRANCE DEVELOPMENT
208 W HURON ST
ANN ARBOR, MI 48104
Site 3 of 6 in cluster L

MI LUST **U004051408**
MI UST **N/A**

Relative:
Higher
Actual:
824 ft.

LUST:
 Name: ASHLEY TERRANCE DEVELOPMENT
 Address: 208 W HURON ST
 City,State,Zip: ANN ARBOR, MI 48104
 Facility ID: 41872
 Source: Not reported
 Owner Name: Data Syst, Electronic
 Owner Address: Not reported
 Owner City,St,Zip: Not reported
 Owner Contact: Not reported
 Owner Phone: (214) 605-8674
 Country: Not reported
 District: Jackson
 Site Name: Ashley Terrance Development
 Latitude: 42.28161
 Longitude: -83.75020
 Date of Collection: Not reported
 Method of Collection: The geographic coordinate determination method based on GPS code measurements (pseudo range) standard positioning service (SA Off).
 Accuracy: 40
 Accuracy Value Unit: Not reported
 Horizontal Data: North American Datum of 1983
 Point Line Area: Not reported
 Desc Category: Not reported
 Regulatory Program: Not reported
 Risk Condition: Not reported
 Project Manager: Not reported
 Senate District: Not reported
 House District: Not reported
 US Congressional District: Not reported

Leak Number: 8755
 Release Date: 07/24/2006
 Substance Released: Diesel
 Release Status: Closed
 Release Closed Date: 01/08/2008

Leak Number: 8755
 Release Date: 07/24/2006
 Substance Released: Gasoline
 Release Status: Closed
 Release Closed Date: 01/08/2008

Leak Number: C-0249-06
 Release Date: 07/24/2006
 Substance Released: Gasoline,Diesel
 Release Status: Closed
 Release Closed Date: 01/08/2008

Map ID
Direction
Distance
Elevation

MAP FINDINGS

Site

Database(s)

EDR ID Number
EPA ID Number

ASHLEY TERRANCE DEVELOPMENT (Continued)

U004051408

UST:

Name: ASHLEY TERRANCE DEVELOPMENT
Address: 208 W HURON ST
City,State,Zip: ANN ARBOR 48104-1319
Facility Type: CLOSED
Facility ID: 00041872
Owner Name: ASHLEY TERRACE HOLDINGS LLC
Owner Address: 30600 TELEGRAPH RD SUITE 4290
Owner City: BINGHAM FARMS
Owner State: MI
Owner Zip: 48025
Owner Contact: Not reported
Owner Phone: 2482036458
Contact: Jim Hehle
Contact Phone: (248) 203-6458
Date of Collection: 10/07/2006
Accuracy: 40
Horizontal Datum: NAD83
Accuracy Value Unit: FEET
Source: STATE OF MICHIGAN
Point Line Area: POINT
Desc Category: Plant Entrance (Freight)
Method of Collection: GPS Code Meas. Standard Positioning Service SA Off
District: Region 2 - Jackson District Office
Tank ID: 2
Capacity: 650
Tank Status: Removed from Ground
Substance: Gasoline
Install Date: Not reported
Remove Date: 07/12/2006
Tank Number: Not reported
Tank Details Compartments: Not reported
Tank Release Detection: Not reported
Pipe Release Detection: Not reported
Piping Material: Not reported
Piping Type: Not reported
Tank Construction: Not reported
Impressed Device: Not reported
Latitude: 42.28161
Longitude: -83.75020

Name: ASHLEY TERRANCE DEVELOPMENT
Address: 208 W HURON ST
City,State,Zip: ANN ARBOR 48104-1319
Facility Type: CLOSED
Facility ID: 00041872
Owner Name: ASHLEY TERRACE HOLDINGS LLC
Owner Address: 30600 TELEGRAPH RD SUITE 4290
Owner City: BINGHAM FARMS
Owner State: MI
Owner Zip: 48025
Owner Contact: Not reported
Owner Phone: 2482036458
Contact: Jim Hehle
Contact Phone: (248) 203-6458
Date of Collection: 10/07/2006
Accuracy: 40

Map ID
 Direction
 Distance
 Elevation

MAP FINDINGS

Site

Database(s)

EDR ID Number
 EPA ID Number

ASHLEY TERRANCE DEVELOPMENT (Continued)

U004051408

Horizontal Datum: NAD83
 Accuracy Value Unit: FEET
 Source: STATE OF MICHIGAN
 Point Line Area: POINT
 Desc Category: Plant Entrance (Freight)
 Method of Collection: GPS Code Meas. Standard Positioning Service SA Off
 District: Region 2 - Jackson District Office
 Tank ID: 1
 Capacity: 1000
 Tank Status: Removed from Ground
 Substance: Gasoline
 Install Date: Not reported
 Remove Date: 07/12/2006
 Tank Number: Not reported
 Tank Details Compartments: Not reported
 Tank Release Detection: Not reported
 Pipe Release Detection: Not reported
 Piping Material: Not reported
 Piping Type: Not reported
 Tank Construction: Not reported
 Impressed Device: Not reported
 Latitude: 42.28161
 Longitude: -83.75020

L61
SSW
1/8-1/4
0.185 mi.
976 ft.

RO AN REALITY CO
208 W HURON ST
ANN ARBOR, MI 48104
Site 4 of 6 in cluster L

RCRA NonGen / NLR **1000866017**
FINDS **MID985661651**
ECHO

Relative:
Higher
Actual:
824 ft.

RCRA Listings:
 Date Form Received by Agency: 19930507
 Handler Name: Ro An Reality Co
 Handler Address: 208 W HURON ST
 Handler City,State,Zip: ANN ARBOR, MI 48104
 EPA ID: MID985661651
 Contact Name: ANDREW GULVEZAN
 Contact Address: 208 W HURON ST
 Contact City,State,Zip: ANN ARBOR, MI 48104
 Contact Telephone: 313-741-1444
 Contact Fax: Not reported
 Contact Email: Not reported
 Contact Title: Not reported
 EPA Region: 05
 Land Type: Other
 Federal Waste Generator Description: Not a generator, verified
 Non-Notifier: Not reported
 Biennial Report Cycle: Not reported
 Accessibility: Not reported
 Active Site Indicator: Not reported
 State District Owner: Not reported
 State District: Not reported
 Mailing Address: 218 THRU 220 W HURON ST
 Mailing City,State,Zip: ANN ARBOR, MI 48104
 Owner Name: No Active O/Op As Not Generating Waste
 Owner Type: Private
 Operator Name: No Active O/Op As Not Generating Waste
 Operator Type: Private

Map ID
 Direction
 Distance
 Elevation

MAP FINDINGS

Site

Database(s)

EDR ID Number
 EPA ID Number

RO AN REALITY CO (Continued)

1000866017

Short-Term Generator Activity:	No
Importer Activity:	No
Mixed Waste Generator:	No
Transporter Activity:	No
Transfer Facility Activity:	No
Recycler Activity with Storage:	No
Small Quantity On-Site Burner Exemption:	No
Smelting Melting and Refining Furnace Exemption:	No
Underground Injection Control:	No
Off-Site Waste Receipt:	No
Universal Waste Indicator:	No
Universal Waste Destination Facility:	No
Federal Universal Waste:	No
Active Site State-Reg Handler:	---
Federal Facility Indicator:	Not reported
Hazardous Secondary Material Indicator:	NN
Sub-Part K Indicator:	Not reported
2018 GPRA Permit Baseline:	Not on the Baseline
2018 GPRA Renewals Baseline:	Not on the Baseline
202 GPRA Corrective Action Baseline:	No
Subject to Corrective Action Universe:	No
Non-TSDFs Where RCRA CA has Been Imposed Universe:	No
Corrective Action Priority Ranking:	No NCAPS ranking
Environmental Control Indicator:	No
Institutional Control Indicator:	No
Human Exposure Controls Indicator:	N/A
Groundwater Controls Indicator:	N/A
Significant Non-Complier Universe:	No
Unaddressed Significant Non-Complier Universe:	No
Addressed Significant Non-Complier Universe:	No
Significant Non-Complier With a Compliance Schedule Universe:	No
Financial Assurance Required:	Not reported
Handler Date of Last Change:	20110303
Recognized Trader-Importer:	No
Recognized Trader-Exporter:	No
Importer of Spent Lead Acid Batteries:	No
Exporter of Spent Lead Acid Batteries:	No
Recycler Activity Without Storage:	Not reported
Manifest Broker:	Not reported
Sub-Part P Indicator:	No

Hazardous Waste Summary:

Waste Code:	D001
Waste Description:	Ignitable Waste

Handler - Owner Operator:

Owner/Operator Indicator:	Operator
Owner/Operator Name:	NO ACTIVE O/OP AS NOT GENERATING WASTE
Legal Status:	Private
Date Became Current:	19930508
Date Ended Current:	Not reported
Owner/Operator Address:	Not reported
Owner/Operator City,State,Zip:	Not reported
Owner/Operator Telephone:	Not reported
Owner/Operator Telephone Ext:	Not reported

Map ID
Direction
Distance
Elevation

MAP FINDINGS

Site

Database(s)

EDR ID Number
EPA ID Number

RO AN REALITY CO (Continued)

1000866017

Owner/Operator Fax: Not reported
Owner/Operator Email: Not reported

Owner/Operator Indicator: Owner
Owner/Operator Name: NO ACTIVE O/OP AS NOT GENERATING WASTE
Legal Status: Private
Date Became Current: 19930508
Date Ended Current: Not reported
Owner/Operator Address: Not reported
Owner/Operator City,State,Zip: Not reported
Owner/Operator Telephone: Not reported
Owner/Operator Telephone Ext: Not reported
Owner/Operator Fax: Not reported
Owner/Operator Email: Not reported

Historic Generators:

Receive Date: 19930507
Handler Name: RO AN REALITY CO
Federal Waste Generator Description: Not a generator, verified
State District Owner: Not reported
Large Quantity Handler of Universal Waste: No
Recognized Trader Importer: No
Recognized Trader Exporter: No
Spent Lead Acid Battery Importer: No
Spent Lead Acid Battery Exporter: No
Current Record: Yes
Non Storage Recycler Activity: Not reported
Electronic Manifest Broker: Not reported

List of NAICS Codes and Descriptions:

NAICS Code: 11131
NAICS Description: ORANGE GROVES

Facility Has Received Notices of Violations:

Violations: No Violations Found

Evaluation Action Summary:

Evaluations: No Evaluations Found

FINDS:

Registry ID: 110003682391

[Click Here for FRS Facility Detail Report:](#)

Environmental Interest/Information System:

The Resource Conservation and Recovery Act Information System (RCRAInfo) is EPA's comprehensive information system in support of the Resource Conservation and Recovery Act (RCRA) of 1976 and the Hazardous and Solid Waste Amendments (HSWA) of 1984. It tracks many types of information about generators, transporters, treaters, storers, and disposers of hazardous waste.

[Click this hyperlink](#) while viewing on your computer to access additional FINDS: detail in the EDR Site Report.

Map ID
Direction
Distance
Elevation

MAP FINDINGS

Site

Database(s)

EDR ID Number
EPA ID Number

RO AN REALITY CO (Continued)

1000866017

ECHO:
Envid: 1000866017
Registry ID: 110003682391
DFR URL: <http://echo.epa.gov/detailed-facility-report?fid=110003682391>
Name: RO AN REALITY CO
Address: 208 W HURON ST
City,State,Zip: ANN ARBOR, MI 48104

L62
SSW
1/8-1/4
0.185 mi.
976 ft.

ASHLEY TERRANCE DEVELOPMENT
208 WEST HURON STREET
ANN ARBOR, MI 48025
Site 5 of 6 in cluster L

UST FINDER RELEASE 1029035576
N/A

Relative:
Higher
Actual:
824 ft.

UST FINDER RELEASE:
Object ID: 528564
Facility ID: MI00041872
Lust ID: MIC-0249-06
Name: ASHLEY TERRANCE DEVELOPMENT
Address: 208 WEST HURON STREET
City,State,Zip: ANN ARBOR, MI 48025
Address Match Type: Not reported
Reported Date: 2006/07/24 15:59:59+00
Status: No Further Action
Substance: Gasoline,Diesel
Population within 1500ft: 1646
Domestic Wells within 1500ft: 2
Land Use: Developed, High Intensity
Within SPA: No
SPA PWS Facility ID: Not reported
SPA Water Type: Not reported
SPA Facility Type: Not reported
SPA HUC12: Not reported
Within WHPA: Yes
WHPA PWS Facility ID: MI0000220_1776
WHPA Water Type: GW - Ground water
WHPA Facility Type: WL - Well
WHPA HUC12: 040900050309
Within 100yr Floodplain: No
Tribe: Not reported
EPA Region: 5
NFA Letter 1: Not reported
NFA Letter 2: Not reported
NFA Letter 3: Not reported
NFA Letter 4: Not reported
Closed With Residual Contaminate: Not reported
Coordinate Source: State
X Coord: -83.75021
Y Coord: 42.2816100000001
Latitude: 42.28161
Longitude: -83.7502099999999

Map ID
 Direction
 Distance
 Elevation

MAP FINDINGS

Site

Database(s)

EDR ID Number
 EPA ID Number

L63 **ASHLEY TERRANCE DEVELOPMENT**
SSW **208 W HURON ST**
1/8-1/4 **ANN ARBOR, MI**
0.185 mi.
976 ft. **Site 6 of 6 in cluster L**

UST FINDER **1028442174**
N/A

Relative:
Higher
Actual:
824 ft.

UST FINDER:
 Object ID: 209545
 Facility ID: MI41872
 Name: ASHLEY TERRANCE DEVELOPMENT
 Address: 208 W HURON ST
 City,State,Zip: ANN ARBOR, MI
 Address Match Type: StreetAddress
 Open USTs: 0
 Closed USTs: 2
 TOS USTs: 0
 Population 1500ft: 1646
 Private Wells 1500ft: 2
 Within 100yr Floodplain: No
 Land Use: Developed, High Intensity
 Within SPA: No
 SPA PWS Facility ID: Not reported
 SPA Water Type: Not reported
 SPA Facility Type: Not reported
 SPA HUC12: Not reported
 Within WHPA: Yes
 WHPA PWS Facility ID: MI0000220_1776
 WHPA Water Type: GW - Ground water
 WHPA Facility Type: WL - Well
 WHPA HUC12: 040900050309
 Facility Status: Closed UST(s)
 Date of Last Inspection: Not reported
 EPA Region: 5
 Tribe: Not reported
 Coordinate Source: Geocode
 X Coord: -83.75015438
 Y Coord: 42.28155265
 Latitude: 42.28155265
 Longitude: -83.75015438

UST FINDER:
 Object ID: 783632
 Facility ID: MI41872
 Tank ID: MIUTK-121872-15
 Tank Status: Closed
 Installation Date: Not reported
 Removal Date: 2006/07/12 15:59:59+00
 Tank Capacity: 1000
 Substances: Gasoline,
 Tank Wall Type: Not reported

Object ID: 783633
 Facility ID: MI41872
 Tank ID: MIUTK-121992-15
 Tank Status: Closed
 Installation Date: Not reported
 Removal Date: 2006/07/12 15:59:59+00
 Tank Capacity: 650
 Substances: Gasoline,
 Tank Wall Type: Not reported

Map ID
 Direction
 Distance
 Elevation

MAP FINDINGS

Site

Database(s)

EDR ID Number
 EPA ID Number

K64
SE
1/8-1/4
0.186 mi.
984 ft.

GENOA HEALTHCARE LLC
110 N 4TH AVE
ANN ARBOR, MI 48104

RCRA-SQG 1018157093
MIK113248116

Site 2 of 4 in cluster K

Relative:
Higher
Actual:
841 ft.

RCRA Listings:	20211021
Date Form Received by Agency:	20211021
Handler Name:	Genoa Healthcare Llc
Handler Address:	110 N 4TH AVE
Handler City,State,Zip:	ANN ARBOR, MI 48104
EPA ID:	MIK113248116
Contact Name:	CHERYL MILLER
Contact Address:	Not reported
Contact City,State,Zip:	Not reported
Contact Telephone:	734-418-0448
Contact Fax:	734-548-9941
Contact Email:	CHERYLMILLER@GENOAHEALTHCARE.COM
Contact Title:	Not reported
EPA Region:	05
Land Type:	Other
Federal Waste Generator Description:	Small Quantity Generator
Non-Notifier:	Not reported
Biennial Report Cycle:	Not reported
Accessibility:	Not reported
Active Site Indicator:	Handler Activities
State District Owner:	Not reported
State District:	Not reported
Mailing Address:	110 N 4TH AVE
Mailing City,State,Zip:	ANN ARBOR, MI 48104
Owner Name:	Genoa Healthcare Llc
Owner Type:	Private
Operator Name:	Genoa Healthcare Llc
Operator Type:	Private
Short-Term Generator Activity:	No
Importer Activity:	No
Mixed Waste Generator:	No
Transporter Activity:	No
Transfer Facility Activity:	No
Recycler Activity with Storage:	No
Small Quantity On-Site Burner Exemption:	No
Smelting Melting and Refining Furnace Exemption:	No
Underground Injection Control:	No
Off-Site Waste Receipt:	No
Universal Waste Indicator:	No
Universal Waste Destination Facility:	No
Federal Universal Waste:	No
Active Site State-Reg Handler:	---
Federal Facility Indicator:	Not reported
Hazardous Secondary Material Indicator:	N
Sub-Part K Indicator:	Not reported
2018 GPRC Permit Baseline:	Not on the Baseline
2018 GPRC Renewals Baseline:	Not on the Baseline
202 GPRC Corrective Action Baseline:	No
Subject to Corrective Action Universe:	No
Non-TSDFs Where RCRA CA has Been Imposed Universe:	No
Corrective Action Priority Ranking:	No NCAPS ranking
Environmental Control Indicator:	No
Institutional Control Indicator:	No

Map ID
Direction
Distance
Elevation

MAP FINDINGS

Site

Database(s)

EDR ID Number
EPA ID Number

GENOA HEALTHCARE LLC (Continued)

1018157093

Human Exposure Controls Indicator: N/A
Groundwater Controls Indicator: N/A
Significant Non-Complier Universe: No
Unaddressed Significant Non-Complier Universe: No
Addressed Significant Non-Complier Universe: No
Significant Non-Complier With a Compliance Schedule Universe: No
Financial Assurance Required: Not reported
Handler Date of Last Change: 20211123
Recognized Trader-Importer: No
Recognized Trader-Exporter: No
Importer of Spent Lead Acid Batteries: No
Exporter of Spent Lead Acid Batteries: No
Recycler Activity Without Storage: No
Manifest Broker: No
Sub-Part P Indicator: No

Hazardous Waste Summary:

Waste Code: D001
Waste Description: Ignitable Waste

Handler - Owner Operator:

Owner/Operator Indicator: Operator
Owner/Operator Name: GENOA A QOL HEALTHCARE COMPANY LLC
Legal Status: Private
Date Became Current: 20141101
Date Ended Current: Not reported
Owner/Operator Address: Not reported
Owner/Operator City,State,Zip: Not reported
Owner/Operator Telephone: Not reported
Owner/Operator Telephone Ext: Not reported
Owner/Operator Fax: Not reported
Owner/Operator Email: Not reported

Owner/Operator Indicator: Operator
Owner/Operator Name: GENOA HEALTHCARE LLC
Legal Status: Private
Date Became Current: 20131216
Date Ended Current: Not reported
Owner/Operator Address: 110 N 4TH AVE
Owner/Operator City,State,Zip: ANN ARBOR, MI 48104-5503
Owner/Operator Telephone: Not reported
Owner/Operator Telephone Ext: Not reported
Owner/Operator Fax: Not reported
Owner/Operator Email: Not reported

Owner/Operator Indicator: Owner
Owner/Operator Name: GENOA HEALTHCARE LLC
Legal Status: Private
Date Became Current: 20131216
Date Ended Current: Not reported
Owner/Operator Address: 110 N 4TH AVE
Owner/Operator City,State,Zip: ANN ARBOR, MI 48104-5503
Owner/Operator Telephone: Not reported
Owner/Operator Telephone Ext: Not reported
Owner/Operator Fax: Not reported

Map ID
Direction
Distance
Elevation

MAP FINDINGS

Site

Database(s)

EDR ID Number
EPA ID Number

GENOA HEALTHCARE LLC (Continued)

1018157093

Owner/Operator Email: Not reported
Owner/Operator Indicator: Owner
Owner/Operator Name: WASHTENAW COMMUNITY HEALTH ORGANIZATION
Legal Status: Private
Date Became Current: 20141101
Date Ended Current: Not reported
Owner/Operator Address: Not reported
Owner/Operator City,State,Zip: Not reported
Owner/Operator Telephone: Not reported
Owner/Operator Telephone Ext: Not reported
Owner/Operator Fax: Not reported
Owner/Operator Email: Not reported

Historic Generators:

Receive Date: 20150529
Handler Name: GENOA A QOL HEALTHCARE COMPANY LLC
Federal Waste Generator Description: Conditionally Exempt Small Quantity Generator
State District Owner: Not reported
Large Quantity Handler of Universal Waste: No
Recognized Trader Importer: No
Recognized Trader Exporter: No
Spent Lead Acid Battery Importer: No
Spent Lead Acid Battery Exporter: No
Current Record: No
Non Storage Recycler Activity: Not reported
Electronic Manifest Broker: Not reported

Receive Date: 20211021
Handler Name: GENOA HEALTHCARE LLC
Federal Waste Generator Description: Small Quantity Generator
State District Owner: Not reported
Large Quantity Handler of Universal Waste: No
Recognized Trader Importer: No
Recognized Trader Exporter: No
Spent Lead Acid Battery Importer: No
Spent Lead Acid Battery Exporter: No
Current Record: Yes
Non Storage Recycler Activity: No
Electronic Manifest Broker: No

List of NAICS Codes and Descriptions:

NAICS Code: 44611
NAICS Description: PHARMACIES AND DRUG STORES
NAICS Code: 446110
NAICS Description: PHARMACIES AND DRUG STORES

Facility Has Received Notices of Violations:

Violations: No Violations Found

Evaluation Action Summary:

Evaluations: No Evaluations Found

Map ID
Direction
Distance
Elevation

MAP FINDINGS

Site

Database(s)

EDR ID Number
EPA ID Number

COUNTY OF WASHTENAW DRAIN COMMISSION (Continued)

1007102156

Human Exposure Controls Indicator: N/A
Groundwater Controls Indicator: N/A
Significant Non-Complier Universe: No
Unaddressed Significant Non-Complier Universe: No
Addressed Significant Non-Complier Universe: No
Significant Non-Complier With a Compliance Schedule Universe: No
Financial Assurance Required: Not reported
Handler Date of Last Change: 20110303
Recognized Trader-Importer: No
Recognized Trader-Exporter: No
Importer of Spent Lead Acid Batteries: No
Exporter of Spent Lead Acid Batteries: No
Recycler Activity Without Storage: Not reported
Manifest Broker: Not reported
Sub-Part P Indicator: No

Hazardous Waste Summary:

Waste Code: D001
Waste Description: Ignitable Waste

Handler - Owner Operator:

Owner/Operator Indicator: Owner
Owner/Operator Name: WASHTENAW COUNTY DRAIN COMM
Legal Status: County
Date Became Current: 19700101
Date Ended Current: Not reported
Owner/Operator Address: Not reported
Owner/Operator City,State,Zip: Not reported
Owner/Operator Telephone: Not reported
Owner/Operator Telephone Ext: Not reported
Owner/Operator Fax: Not reported
Owner/Operator Email: Not reported

Owner/Operator Indicator: Operator
Owner/Operator Name: WASHTENAW COUNTY DRAIN COMM
Legal Status: County
Date Became Current: 19700101
Date Ended Current: Not reported
Owner/Operator Address: Not reported
Owner/Operator City,State,Zip: Not reported
Owner/Operator Telephone: Not reported
Owner/Operator Telephone Ext: Not reported
Owner/Operator Fax: Not reported
Owner/Operator Email: Not reported

Historic Generators:

Receive Date: 19800101
Handler Name: COUNTY OF WASHTENAW DRAIN COMMISSION
Federal Waste Generator Description: Not a generator, verified
State District Owner: Not reported
Large Quantity Handler of Universal Waste: No
Recognized Trader Importer: No
Recognized Trader Exporter: No
Spent Lead Acid Battery Importer: No
Spent Lead Acid Battery Exporter: No

Map ID
 Direction
 Distance
 Elevation

MAP FINDINGS

Site

Database(s)

EDR ID Number
 EPA ID Number

COUNTY OF WASHTENAW DRAIN COMMISSION (Continued)

1007102156

Current Record: Yes
 Non Storage Recycler Activity: Not reported
 Electronic Manifest Broker: Not reported

List of NAICS Codes and Descriptions:

NAICS Code: 56291
 NAICS Description: REMEDIATION SERVICES

Facility Has Received Notices of Violations:

Violations: No Violations Found

Evaluation Action Summary:

Evaluations: No Evaluations Found

M66
NNE
 1/8-1/4
 0.194 mi.
 1026 ft.

626 - 724 NORTH MAIN STREET
626 - 724 NORTH MAIN STREET
ANN ARBOR, MI 48104

MI INVENTORY S127500346
MI PART 201 N/A
MI BEA

Site 1 of 2 in cluster M

Relative:
Lower
Actual:
801 ft.

INVENTORY:
 Name: 626 - 724 NORTH MAIN STREET
 Address: 626 - 724 NORTH MAIN STREET
 City,State,Zip: ANN ARBOR, MI 48104
 Township: Not reported
 District: Jackson
 Data Source: Risk Controlled
 Lust Name: Not reported
 Regulatory Program: 201
 Release Status: Not reported
 Project Manager: Wilde, Dan
 Latitude: 42.2875271
 Longitude: -83.74752148

PART 201:

Name: 626 - 724 NORTH MAIN STREET
 Address: 626 - 724 NORTH MAIN STREET
 City,State,Zip: ANN ARBOR, MI 48104
 Facility ID: 81000816
 Facility Status: Not reported
 Latitude: 42.2875271
 Source: Not reported
 Longitude: -83.74752148
 SAM Score: Not reported
 SAM Score Date: Not reported
 Township: Not reported
 Range: Not reported
 Section: Not reported
 Quarter: Not reported
 Quarter/Quarter: Not reported
 Pollutants: Not reported
 Location Type: 201
 Work Unit: Jackson
 Project Manager: Dan Wilde
 Risk Condition: Risk Controlled

Map ID
Direction
Distance
Elevation

MAP FINDINGS

Site

Database(s)

EDR ID Number
EPA ID Number

626 - 724 NORTH MAIN STREET (Continued)

S127500346

BEA:

Name: 626 - 724 NORTH MAIN STREET
Address: 626 - 724 NORTH MAIN STREET
City,State,Zip: ANN ARBOR, MI 48104
Secondary Address: Not reported
BEA Number: Not reported
District: Not reported
Date Received: 06/02/2010
Submitter Name: Not reported
Petition Determination: Not reported
Petition Disclosure: Not reported
Category: Not reported
Determination 20107A: Not reported
Reviewer: Not reported
Division Assigned: Not reported
Location ID: 81000816
Submittal Type: Baseline Environmental Assessment
Submittal Number: P201001042JK
Approval Status: RRD Received
Workflow Status: Submitted
Date Submitted: 2010-06-03 08:32:44
Date Completed: Not reported
Township: Not reported
Work Unit: Jackson
Comments: Category B1 (Associated ID #s like ITS and Site ID go here.) REVIEW CONCLUSION: BEA identifies a new concern, in whole or in part, and assessment of the available information indicates no imminent, ongoing or evident future significant risk exists. FURTHER ASSESSMENT, NOTIFICATION, AND/OR MITIGATION ACTION TO BE TAKEN: None, the developers will address risks via approved due care plan. (any other information is entered here) Notification provided to:
Organization: Near North LDHA LP
Contact: Not reported
Contact Type: Not reported
Organization Street Address: Not reported
Organization City: Not reported
Organization State: Not reported
Organization Zip Code: Not reported
Organization County: Not reported
Contact Street Address: Not reported
Contact City: Not reported
Contact Zip Code: Not reported
Contact State: Not reported

K67
SSE
1/8-1/4
0.195 mi.
1029 ft.

2020 COMMUNICATIONS
106 N 4TH AVE
ANN ARBOR, MI 48104
Site 4 of 4 in cluster K

RCRA NonGen / NLR 1010320772
MIK738994573

Relative:
Higher
Actual:
842 ft.

RCRA Listings:
Date Form Received by Agency: 20070619
Handler Name: 2020 Communications
Handler Address: 106 N 4TH AVE
Handler City,State,Zip: ANN ARBOR, MI 48104
EPA ID: MIK738994573
Contact Name: MARK SMITH

Map ID
 Direction
 Distance
 Elevation

MAP FINDINGS

Site

Database(s)

EDR ID Number
 EPA ID Number

2020 COMMUNICATIONS (Continued)

1010320772

Contact Address:	106 N 4TH AVE
Contact City,State,Zip:	ANN ARBOR, MI 48104
Contact Telephone:	734-327-5416
Contact Fax:	Not reported
Contact Email:	Not reported
Contact Title:	Not reported
EPA Region:	05
Land Type:	Private
Federal Waste Generator Description:	Not a generator, verified
Non-Notifier:	Not reported
Biennial Report Cycle:	Not reported
Accessibility:	Not reported
Active Site Indicator:	Not reported
State District Owner:	Not reported
State District:	Not reported
Mailing Address:	106 N 4TH AVE
Mailing City,State,Zip:	ANN ARBOR, MI 48104
Owner Name:	Mark Mccleary
Owner Type:	Private
Operator Name:	Mark Smith
Operator Type:	Private
Short-Term Generator Activity:	No
Importer Activity:	No
Mixed Waste Generator:	No
Transporter Activity:	No
Transfer Facility Activity:	No
Recycler Activity with Storage:	No
Small Quantity On-Site Burner Exemption:	No
Smelting Melting and Refining Furnace Exemption:	No
Underground Injection Control:	No
Off-Site Waste Receipt:	No
Universal Waste Indicator:	No
Universal Waste Destination Facility:	No
Federal Universal Waste:	No
Active Site State-Reg Handler:	---
Federal Facility Indicator:	Not reported
Hazardous Secondary Material Indicator:	NN
Sub-Part K Indicator:	Not reported
2018 GPRC Permit Baseline:	Not on the Baseline
2018 GPRC Renewals Baseline:	Not on the Baseline
202 GPRC Corrective Action Baseline:	No
Subject to Corrective Action Universe:	No
Non-TSDFs Where RCRA CA has Been Imposed Universe:	No
Corrective Action Priority Ranking:	No NCAPS ranking
Environmental Control Indicator:	No
Institutional Control Indicator:	No
Human Exposure Controls Indicator:	N/A
Groundwater Controls Indicator:	N/A
Significant Non-Complier Universe:	No
Unaddressed Significant Non-Complier Universe:	No
Addressed Significant Non-Complier Universe:	No
Significant Non-Complier With a Compliance Schedule Universe:	No
Financial Assurance Required:	Not reported
Handler Date of Last Change:	20110303
Recognized Trader-Importer:	No
Recognized Trader-Exporter:	No
Importer of Spent Lead Acid Batteries:	No

Map ID
Direction
Distance
Elevation

MAP FINDINGS

Site

Database(s)

EDR ID Number
EPA ID Number

2020 COMMUNICATIONS (Continued)

1010320772

Exporter of Spent Lead Acid Batteries: No
Recycler Activity Without Storage: Not reported
Manifest Broker: Not reported
Sub-Part P Indicator: No

Hazardous Waste Summary:

Waste Code: D001
Waste Description: Ignitable Waste

Handler - Owner Operator:

Owner/Operator Indicator: Operator
Owner/Operator Name: MARK SMITH
Legal Status: Private
Date Became Current: 20060101
Date Ended Current: Not reported
Owner/Operator Address: Not reported
Owner/Operator City,State,Zip: Not reported
Owner/Operator Telephone: Not reported
Owner/Operator Telephone Ext: Not reported
Owner/Operator Fax: Not reported
Owner/Operator Email: Not reported

Owner/Operator Indicator: Owner
Owner/Operator Name: MARK MCCLEARY
Legal Status: Private
Date Became Current: 20060101
Date Ended Current: Not reported
Owner/Operator Address: Not reported
Owner/Operator City,State,Zip: Not reported
Owner/Operator Telephone: Not reported
Owner/Operator Telephone Ext: Not reported
Owner/Operator Fax: Not reported
Owner/Operator Email: Not reported

Owner/Operator Indicator: Operator
Owner/Operator Name: MARK SMITH
Legal Status: Private
Date Became Current: 20060101
Date Ended Current: Not reported
Owner/Operator Address: Not reported
Owner/Operator City,State,Zip: Not reported
Owner/Operator Telephone: Not reported
Owner/Operator Telephone Ext: Not reported
Owner/Operator Fax: Not reported
Owner/Operator Email: Not reported

Owner/Operator Indicator: Owner
Owner/Operator Name: MARK MCCLEARY
Legal Status: Private
Date Became Current: 20060101
Date Ended Current: Not reported
Owner/Operator Address: Not reported
Owner/Operator City,State,Zip: Not reported
Owner/Operator Telephone: Not reported
Owner/Operator Telephone Ext: Not reported

Map ID
 Direction
 Distance
 Elevation

MAP FINDINGS

Site

Database(s)

EDR ID Number
 EPA ID Number

2020 COMMUNICATIONS (Continued)

1010320772

Owner/Operator Fax: Not reported
 Owner/Operator Email: Not reported

Historic Generators:

Receive Date: 20060505
 Handler Name: 2020 COMMUNICATIONS
 Federal Waste Generator Description: Small Quantity Generator
 State District Owner: Not reported
 Large Quantity Handler of Universal Waste: No
 Recognized Trader Importer: No
 Recognized Trader Exporter: No
 Spent Lead Acid Battery Importer: No
 Spent Lead Acid Battery Exporter: No
 Current Record: No
 Non Storage Recycler Activity: Not reported
 Electronic Manifest Broker: Not reported

Receive Date: 20070619
 Handler Name: 2020 COMMUNICATIONS
 Federal Waste Generator Description: Not a generator, verified
 State District Owner: Not reported
 Large Quantity Handler of Universal Waste: No
 Recognized Trader Importer: No
 Recognized Trader Exporter: No
 Spent Lead Acid Battery Importer: No
 Spent Lead Acid Battery Exporter: No
 Current Record: Yes
 Non Storage Recycler Activity: Not reported
 Electronic Manifest Broker: Not reported

List of NAICS Codes and Descriptions:

NAICS Code: 517212
 NAICS Description: CELLULAR AND OTHER WIRELESS TELECOMMUNICATIONS

Facility Has Received Notices of Violations:

Violations: No Violations Found

Evaluation Action Summary:

Evaluations: No Evaluations Found

N68
SSE
 1/8-1/4
 0.202 mi.
 1068 ft.

125 SOUTH MAIN STREET, ANN ARBOR
125 SOUTH MAIN
ANN ARBOR, MI 48104
 Site 1 of 4 in cluster N

MI INVENTORY **S129290686**
MI PART 201 **N/A**
MI BEA

Relative:
Higher
Actual:
838 ft.

INVENTORY:
 Name: 125 SOUTH MAIN STREET, ANN ARBOR
 Address: 125 SOUTH MAIN
 City,State,Zip: ANN ARBOR, MI 48104
 Township: Not reported
 District: Jackson
 Data Source: Risks Not Determined
 Lust Name: Not reported
 Regulatory Program: 201

Map ID
Direction
Distance
Elevation

MAP FINDINGS

Site

Database(s)

EDR ID Number
EPA ID Number

125 SOUTH MAIN STREET, ANN ARBOR (Continued)

S129290686

Release Status: Not reported
Project Manager: Wilde, Dan
Latitude: 42.28075736
Longitude: -83.74821405

PART 201:

Name: 125 SOUTH MAIN STREET, ANN ARBOR
Address: 125 SOUTH MAIN
City,State,Zip: ANN ARBOR, MI 48104
Facility ID: 81000935
Facility Status: Not reported
Latitude: 42.28075736
Source: Not reported
Longitude: -83.74821405
SAM Score: Not reported
SAM Score Date: Not reported
Township: Not reported
Range: Not reported
Section: Not reported
Quarter: Not reported
Quarter/Quarter: Not reported
Pollutants: Not reported
Location Type: 201
Work Unit: Jackson
Project Manager: Dan Wilde
Risk Condition: Risks Not Determined

BEA:

Name: 125 SOUTH MAIN STREET, ANN ARBOR
Address: 125 SOUTH MAIN
City,State,Zip: ANN ARBOR, MI
Secondary Address: Not reported
BEA Number: Not reported
District: Not reported
Date Received: 02/21/2023
Submitter Name: Not reported
Petition Determination: Not reported
Petition Disclosure: Not reported
Category: Not reported
Determination 20107A: Not reported
Reviewer: Not reported
Division Assigned: Not reported
Location ID: 81000935
Submittal Type: BEA
Submittal Number: 81000935-BEA-1
Approval Status: In Review
Workflow Status: Submitted
Date Submitted: 2023-03-16 19:03:36
Date Completed: Not reported
Township: Not reported
Work Unit: Jackson
Comments: Not reported
Organization: Hall Gratiot Partners
Contact: Not reported
Contact Type: Not reported
Organization Street Address: Not reported

Map ID
 Direction
 Distance
 Elevation

MAP FINDINGS

Site

Database(s)

EDR ID Number
 EPA ID Number

125 SOUTH MAIN STREET, ANN ARBOR (Continued)

S129290686

Organization City:	Not reported
Organization State:	Not reported
Organization Zip Code:	Not reported
Organization County:	Not reported
Contact Street Address:	Not reported
Contact City:	Not reported
Contact Zip Code:	Not reported
Contact State:	Not reported

N69
SSE
 1/8-1/4
 0.203 mi.
 1073 ft.

NATIONAL CITY BANK
101 S MAIN ST
ANN ARBOR, MI 48104
Site 2 of 4 in cluster N

RCRA-VSQG 1007880051
MIK354217168

Relative:
Higher
Actual:
839 ft.

RCRA Listings:	
Date Form Received by Agency:	20041227
Handler Name:	National City Bank
Handler Address:	101 S MAIN ST
Handler City,State,Zip:	ANN ARBOR, MI 48104
EPA ID:	MIK354217168
Contact Name:	BART QUINLEY
Contact Address:	101 S MAIN ST
Contact City,State,Zip:	ANN ARBOR, MI 48104
Contact Telephone:	734-721-5511
Contact Fax:	Not reported
Contact Email:	Not reported
Contact Title:	Not reported
EPA Region:	05
Land Type:	Private
Federal Waste Generator Description:	Conditionally Exempt Small Quantity Generator
Non-Notifier:	Not reported
Biennial Report Cycle:	Not reported
Accessibility:	Not reported
Active Site Indicator:	Handler Activities
State District Owner:	Not reported
State District:	Not reported
Mailing Address:	101 S MAIN ST
Mailing City,State,Zip:	ANN ARBOR, MI 48104
Owner Name:	National City Bank
Owner Type:	Private
Operator Name:	National City Bank
Operator Type:	Private
Short-Term Generator Activity:	No
Importer Activity:	No
Mixed Waste Generator:	No
Transporter Activity:	No
Transfer Facility Activity:	No
Recycler Activity with Storage:	No
Small Quantity On-Site Burner Exemption:	No
Smelting Melting and Refining Furnace Exemption:	No
Underground Injection Control:	No
Off-Site Waste Receipt:	No
Universal Waste Indicator:	No
Universal Waste Destination Facility:	No
Federal Universal Waste:	No
Active Site State-Reg Handler:	---
Federal Facility Indicator:	Not reported

Map ID
Direction
Distance
Elevation

MAP FINDINGS

Site

Database(s)

EDR ID Number
EPA ID Number

NATIONAL CITY BANK (Continued)

1007880051

Hazardous Secondary Material Indicator:	NN
Sub-Part K Indicator:	Not reported
2018 GPRM Permit Baseline:	Not on the Baseline
2018 GPRM Renewals Baseline:	Not on the Baseline
202 GPRM Corrective Action Baseline:	No
Subject to Corrective Action Universe:	No
Non-TSDFs Where RCRA CA has Been Imposed Universe:	No
Corrective Action Priority Ranking:	No NCAPS ranking
Environmental Control Indicator:	No
Institutional Control Indicator:	No
Human Exposure Controls Indicator:	N/A
Groundwater Controls Indicator:	N/A
Significant Non-Complier Universe:	No
Unaddressed Significant Non-Complier Universe:	No
Addressed Significant Non-Complier Universe:	No
Significant Non-Complier With a Compliance Schedule Universe:	No
Financial Assurance Required:	Not reported
Handler Date of Last Change:	20110303
Recognized Trader-Importer:	No
Recognized Trader-Exporter:	No
Importer of Spent Lead Acid Batteries:	No
Exporter of Spent Lead Acid Batteries:	No
Recycler Activity Without Storage:	Not reported
Manifest Broker:	Not reported
Sub-Part P Indicator:	No

Hazardous Waste Summary:

Waste Code:	D001
Waste Description:	Ignitable Waste

Handler - Owner Operator:

Owner/Operator Indicator:	Operator
Owner/Operator Name:	NATIONAL CITY BANK
Legal Status:	Private
Date Became Current:	20041227
Date Ended Current:	Not reported
Owner/Operator Address:	Not reported
Owner/Operator City,State,Zip:	Not reported
Owner/Operator Telephone:	Not reported
Owner/Operator Telephone Ext:	Not reported
Owner/Operator Fax:	Not reported
Owner/Operator Email:	Not reported

Owner/Operator Indicator:	Owner
Owner/Operator Name:	NATIONAL CITY BANK
Legal Status:	Private
Date Became Current:	20041227
Date Ended Current:	Not reported
Owner/Operator Address:	Not reported
Owner/Operator City,State,Zip:	Not reported
Owner/Operator Telephone:	Not reported
Owner/Operator Telephone Ext:	Not reported
Owner/Operator Fax:	Not reported
Owner/Operator Email:	Not reported

Map ID
 Direction
 Distance
 Elevation

MAP FINDINGS

Site

Database(s)

EDR ID Number
 EPA ID Number

NATIONAL CITY BANK (Continued)

1007880051

Historic Generators:

Receive Date:	20041227
Handler Name:	NATIONAL CITY BANK
Federal Waste Generator Description:	Conditionally Exempt Small Quantity Generator
State District Owner:	Not reported
Large Quantity Handler of Universal Waste:	No
Recognized Trader Importer:	No
Recognized Trader Exporter:	No
Spent Lead Acid Battery Importer:	No
Spent Lead Acid Battery Exporter:	No
Current Record:	Yes
Non Storage Recycler Activity:	Not reported
Electronic Manifest Broker:	Not reported

List of NAICS Codes and Descriptions:

NAICS Code:	52211
NAICS Description:	COMMERCIAL BANKING

Facility Has Received Notices of Violations:

Violations:	No Violations Found
-------------	---------------------

Evaluation Action Summary:

Evaluations:	No Evaluations Found
--------------	----------------------

M70
NNE
 1/8-1/4
 0.217 mi.
 1148 ft.

700 NORTH MAIN STREET
700 NORTH MAIN STREET
ANN ARBOR, MI 48104

MI BEA S127500455
N/A

Site 2 of 2 in cluster M

Relative:
Lower

BEA:

Actual:
797 ft.

Name:	700 NORTH MAIN STREET
Address:	700 NORTH MAIN STREET
City,State,Zip:	ANN ARBOR, MI 48104
Secondary Address:	Not reported
BEA Number:	Not reported
District:	Not reported
Date Received:	02/01/2019
Submitter Name:	Not reported
Petition Determination:	Not reported
Petition Disclosure:	Not reported
Category:	Not reported
Determination 20107A:	Not reported
Reviewer:	Not reported
Division Assigned:	Not reported
Location ID:	81000646
Submittal Type:	Baseline Environmental Assessment
Submittal Number:	81000646-BEA-1
Approval Status:	RRD Received
Workflow Status:	Submitted
Date Submitted:	2019-02-11 15:39:49
Date Completed:	1/18/1919
Township:	Not reported
Work Unit:	Jackson
Comments:	Not reported

Map ID
Direction
Distance
Elevation

MAP FINDINGS

Site

Database(s)

EDR ID Number
EPA ID Number

700 NORTH MAIN STREET (Continued)

S127500455

Organization:	Trowbridge Land Holdings LLC
Contact:	Not reported
Contact Type:	Not reported
Organization Street Address:	Not reported
Organization City:	Not reported
Organization State:	Not reported
Organization Zip Code:	Not reported
Organization County:	Not reported
Contact Street Address:	Not reported
Contact City:	Not reported
Contact Zip Code:	Not reported
Contact State:	Not reported
Name:	700 NORTH MAIN STREET
Address:	700 NORTH MAIN STREET
City,State,Zip:	ANN ARBOR, MI 48104
Secondary Address:	Not reported
BEA Number:	Not reported
District:	Not reported
Date Received:	04/06/2018
Submitter Name:	Not reported
Petition Determination:	Not reported
Petition Disclosure:	Not reported
Category:	Not reported
Determination 20107A:	Not reported
Reviewer:	Not reported
Division Assigned:	Not reported
Location ID:	81000646
Submittal Type:	Baseline Environmental Assessment
Submittal Number:	B201801640JK
Approval Status:	RRD Received
Workflow Status:	Submitted
Date Submitted:	2018-04-12 15:14:15
Date Completed:	Not reported
Township:	Not reported
Work Unit:	Jackson
Comments:	Not reported
Organization:	Ann Arbor Senior Living Owner, LLC
Contact:	Not reported
Contact Type:	Not reported
Organization Street Address:	Not reported
Organization City:	Not reported
Organization State:	Not reported
Organization Zip Code:	Not reported
Organization County:	Not reported
Contact Street Address:	Not reported
Contact City:	Not reported
Contact Zip Code:	Not reported
Contact State:	Not reported

Map ID
Direction
Distance
Elevation

MAP FINDINGS

Site

Database(s) EDR ID Number
EPA ID Number

O71 **ANN ARBOR COMPOST AREA**
SE **100 N 5TH AVE**
1/8-1/4 **ANN ARBOR, MI 48104**
0.229 mi.
1210 ft. **Site 1 of 10 in cluster O**

MI LUST **S110483418**
MI WDS **N/A**

Relative:
Higher
Actual:
847 ft.

LUST:
Name: CITY OF ANN ARBOR
Address: 100 N 5TH AVE
City,State,Zip: ANN ARBOR, MI 48104-
Facility ID: 00010246
Source: STATE OF MICHIGAN
Owner Name: Cityof Ann Arbor
Owner Address: Not reported
Owner City,St,Zip: UNKNOWN, MI
Owner Contact: Not reported
Owner Phone: Not reported
Country: USA
District: Jackson
Site Name: City Hall
Latitude: 42.28222
Longitude: -83.74487
Date of Collection: 03/13/2002
Method of Collection: GPS Code Meas. Standard Positioning Service SA Off
Accuracy: 10
Accuracy Value Unit: METERS
Horizontal Data: NAD83
Point Line Area: POINT
Desc Category: Plant Entrance (Freight)
Regulatory Program: Not reported
Risk Condition: Not reported
Project Manager: Not reported
Senate District: Not reported
House District: Not reported
US Congressional District: Not reported

Leak Number: C-0155-11
Release Date: 09/28/2011
Substance Released: Diesel
Release Status: Closed
Release Closed Date: 01/30/2012

WDS:
Name: ANN ARBOR COMPOST AREA
Address: 100 N 5TH AVE
City,State,Zip: ANN ARBOR, MI 48104
Site Id: Not reported
WMD Id: 465399
Site Specific Name: ANN ARBOR COMPOST AREA
Mailing Address: 100 N 5TH AVE
Mailing City/State/Zip: 48104
Mailing County: WASHTENAW

Name: CITY OF ANN ARBOR
Address: 100 N 5TH AVE
City,State,Zip: ANN ARBOR, MI 48104
Site Id: MIG000029066
WMD Id: 448368
Site Specific Name: CITY OF ANN ARBOR CITY HALL
Mailing Address: 100 N 5TH AVE

Map ID
 Direction
 Distance
 Elevation

MAP FINDINGS

Site

Database(s)

EDR ID Number
 EPA ID Number

ANN ARBOR COMPOST AREA (Continued)

S110483418

Mailing City/State/Zip: 48104
 Mailing County: WASHTENAW

O72
SE
 1/8-1/4
 0.229 mi.
 1210 ft.

CITY HALL
100 NORTH 5TH AVENUE
ANN ARBOR, MI 48107

UST FINDER RELEASE 1029027885
N/A

Site 2 of 10 in cluster O

Relative:
Higher

UST FINDER RELEASE:

Actual:
847 ft.

Object ID:	514801
Facility ID:	MI00010246
Lust ID:	MIC-0155-11
Name:	CITY HALL
Address:	100 NORTH 5TH AVENUE
City,State,Zip:	ANN ARBOR, MI 48107
Address Match Type:	Not reported
Reported Date:	2011/09/28 15:59:59+00
Status:	No Further Action
Substance:	Diesel
Population within 1500ft:	3057
Domestic Wells within 1500ft:	0
Land Use:	Developed, Medium Intensity
Within SPA:	No
SPA PWS Facility ID:	Not reported
SPA Water Type:	Not reported
SPA Facility Type:	Not reported
SPA HUC12:	Not reported
Within WHPA:	Yes
WHPA PWS Facility ID:	MI0000220_1776
WHPA Water Type:	GW - Ground water
WHPA Facility Type:	WL - Well
WHPA HUC12:	040900050309
Within 100yr Floodplain:	No
Tribe:	Not reported
EPA Region:	5
NFA Letter 1:	Not reported
NFA Letter 2:	Not reported
NFA Letter 3:	Not reported
NFA Letter 4:	Not reported
Closed With Residual Contaminate:	Not reported
Coordinate Source:	State
X Coord:	-83.74488
Y Coord:	42.28223
Latitude:	42.2822299999999
Longitude:	-83.7448799999999

Map ID
Direction
Distance
Elevation

MAP FINDINGS

Site

Database(s)

EDR ID Number
EPA ID Number

O73 **CITY OF ANN ARBOR**
SE **100 N 5TH AVE**
1/8-1/4 **ANN ARBOR, MI 48104**
0.229 mi.
1210 ft. **Site 3 of 10 in cluster O**

MI LUST **U000266115**
MI UST **N/A**

Relative:
Higher
Actual:
847 ft.

LUST:
Name: CITY OF ANN ARBOR
Address: 100 N 5TH AVE
City,State,Zip: ANN ARBOR, MI 48104
Facility ID: 10246
Source: Not reported
Owner Name: C Conklin, Christopher
Owner Address: Not reported
Owner City,St,Zip: Not reported
Owner Contact: Not reported
Owner Phone: 586-289-0814
Country: Not reported
District: Jackson
Site Name: City Hall
Latitude: 42.28222
Longitude: -83.74487
Date of Collection: Not reported
Method of Collection: The geographic coordinate determination method based on GPS code measurements (pseudo range) standard positioning service (SA Off).
Accuracy: 10
Accuracy Value Unit: Not reported
Horizontal Data: North American Datum of 1983
Point Line Area: Not reported
Desc Category: Not reported
Regulatory Program: Not reported
Risk Condition: Not reported
Project Manager: Not reported
Senate District: Not reported
House District: Not reported
US Congressional District: Not reported

Leak Number: 11283
Release Date: 09/28/2011
Substance Released: Diesel
Release Status: Closed
Release Closed Date: 01/30/2012

UST:
Name: CITY OF ANN ARBOR
Address: 100 N 5TH AVE
City,State,Zip: ANN ARBOR 48104-5522
Facility Type: CLOSED
Facility ID: 00010246
Owner Name: CITY OF ANN ARBOR
Owner Address: PO BOX 8647 100 N FIFTH AVE
Owner City: ANN ARBOR
Owner State: MI
Owner Zip: 48107
Owner Contact: Not reported
Owner Phone: 7347946000
Contact: D L Dunn
Contact Phone: (734) 994-2815
Date of Collection: 03/13/2002
Accuracy: 10

Map ID
Direction
Distance
Elevation

MAP FINDINGS

Site

Database(s)

EDR ID Number
EPA ID Number

CITY OF ANN ARBOR (Continued)

U000266115

Horizontal Datum: NAD83
Accuracy Value Unit: METERS
Source: STATE OF MICHIGAN
Point Line Area: POINT
Desc Category: Plant Entrance (Freight)
Method of Collection: GPS Code Meas. Standard Positioning Service SA Off
District: Region 2 - Jackson District Office
Tank ID: 2
Capacity: 3000
Tank Status: Removed from Ground
Substance: Diesel
Install Date: 09/15/1991
Remove Date: 09/21/2011
Tank Number: Not reported
Tank Details Compartments: Not reported
Tank Release Detection: Not reported
Pipe Release Detection: Not reported
Piping Material: Not reported
Piping Type: Not reported
Tank Construction: Not reported
Impressed Device: Not reported
Latitude: 42.28222
Longitude: -83.74487

Name: CITY OF ANN ARBOR
Address: 100 N 5TH AVE
City,State,Zip: ANN ARBOR 48104-5522
Facility Type: CLOSED
Facility ID: 00010246
Owner Name: CITY OF ANN ARBOR
Owner Address: PO BOX 8647 100 N FIFTH AVE
Owner City: ANN ARBOR
Owner State: MI
Owner Zip: 48107
Owner Contact: Not reported
Owner Phone: 7347946000
Contact: D L Dunn
Contact Phone: (734) 994-2815
Date of Collection: 03/13/2002
Accuracy: 10
Horizontal Datum: NAD83
Accuracy Value Unit: METERS
Source: STATE OF MICHIGAN
Point Line Area: POINT
Desc Category: Plant Entrance (Freight)
Method of Collection: GPS Code Meas. Standard Positioning Service SA Off
District: Region 2 - Jackson District Office
Tank ID: 1
Capacity: 8300
Tank Status: Removed from Ground
Substance: Diesel
Install Date: 04/11/1966
Remove Date: 09/15/1991
Tank Number: Not reported
Tank Details Compartments: Not reported
Tank Release Detection: Not reported
Pipe Release Detection: Not reported

Map ID
 Direction
 Distance
 Elevation

MAP FINDINGS

Site

Database(s)

EDR ID Number
 EPA ID Number

CITY OF ANN ARBOR (Continued)

U000266115

Piping Material: Not reported
 Piping Type: Not reported
 Tank Construction: Not reported
 Impressed Device: Not reported
 Latitude: 42.28222
 Longitude: -83.74487

O74
SE
1/8-1/4
0.229 mi.
1210 ft.

CITY OF ANN ARBOR
100 N 5TH AVE
ANN ARBOR, MI
Site 4 of 10 in cluster O

UST FINDER 1028421313
N/A

Relative:
Higher
Actual:
847 ft.

UST FINDER:
 Object ID: 209554
 Facility ID: MI10246
 Name: CITY OF ANN ARBOR
 Address: 100 N 5TH AVE
 City,State,Zip: ANN ARBOR, MI
 Address Match Type: PointAddress
 Open USTs: 0
 Closed USTs: 2
 TOS USTs: 0
 Population 1500ft: 2649
 Private Wells 1500ft: 0
 Within 100yr Floodplain: No
 Land Use: Developed, High Intensity
 Within SPA: No
 SPA PWS Facility ID: Not reported
 SPA Water Type: Not reported
 SPA Facility Type: Not reported
 SPA HUC12: Not reported
 Within WHPA: Yes
 WHPA PWS Facility ID: MI0000220_1776
 WHPA Water Type: GW - Ground water
 WHPA Facility Type: WL - Well
 WHPA HUC12: 040900050309
 Facility Status: Closed UST(s)
 Date of Last Inspection: Not reported
 EPA Region: 5
 Tribe: Not reported
 Coordinate Source: Geocode
 X Coord: -83.74603653
 Y Coord: 42.28181247
 Latitude: 42.28181247
 Longitude: -83.74603653

UST FINDER:
 Object ID: 820489
 Facility ID: MI10246
 Tank ID: MIUTK-002071-15
 Tank Status: Closed
 Installation Date: 1966/04/11 16:00:01+00
 Removal Date: 1991/09/15 15:59:59+00
 Tank Capacity: 8300
 Substances: Diesel,
 Tank Wall Type: Not reported

Map ID
Direction
Distance
Elevation

MAP FINDINGS

Site

Database(s)

EDR ID Number
EPA ID Number

CITY OF ANN ARBOR (Continued)

1028421313

Object ID: 780958
Facility ID: MI10246
Tank ID: MIUTK-097822-15
Tank Status: Closed
Installation Date: 1991/09/15 15:59:59+00
Removal Date: 2011/09/21 15:59:59+00
Tank Capacity: 3000
Substances: Diesel,
Tank Wall Type: Double

**O75
SE
1/8-1/4
0.234 mi.
1233 ft.**

**ANN ARBOR FIRE DEPT
111 N 5TH AVE
ANN ARBOR, MI
Site 5 of 10 in cluster O**

**UST FINDER 1028423877
N/A**

**Relative:
Higher
Actual:
847 ft.**

UST FINDER:
Object ID: 209539
Facility ID: MI12808
Name: ANN ARBOR FIRE DEPT
Address: 111 N 5TH AVE
City,State,Zip: ANN ARBOR, MI
Address Match Type: StreetAddress
Open USTs: 0
Closed USTs: 3
TOS USTs: 0
Population 1500ft: 2679
Private Wells 1500ft: 0
Within 100yr Floodplain: No
Land Use: Developed, High Intensity
Within SPA: No
SPA PWS Facility ID: Not reported
SPA Water Type: Not reported
SPA Facility Type: Not reported
SPA HUC12: Not reported
Within WHPA: Yes
WHPA PWS Facility ID: MI0000220_1776
WHPA Water Type: GW - Ground water
WHPA Facility Type: WL - Well
WHPA HUC12: 040900050309
Facility Status: Closed UST(s)
Date of Last Inspection: Not reported
EPA Region: 5
Tribe: Not reported
Coordinate Source: Geocode
X Coord: -83.74615076
Y Coord: 42.28149051
Latitude: 42.28149051
Longitude: -83.74615076

UST FINDER:
Object ID: 864101
Facility ID: MI12808
Tank ID: MIUTK-003230-15
Tank Status: Closed
Installation Date: 1977/03/19 16:00:00+00
Removal Date: Not reported

Map ID
 Direction
 Distance
 Elevation

MAP FINDINGS

Site

Database(s)

EDR ID Number
 EPA ID Number

ANN ARBOR FIRE DEPT (Continued)

1028423877

Tank Capacity:	300
Substances:	Used Oil,
Tank Wall Type:	Not reported
Object ID:	815093
Facility ID:	MI12808
Tank ID:	MIUTK-056901-15
Tank Status:	Closed
Installation Date:	1977/03/19 16:00:00+00
Removal Date:	1992/08/08 15:59:59+00
Tank Capacity:	1000
Substances:	Gasoline,
Tank Wall Type:	Not reported
Object ID:	815094
Facility ID:	MI12808
Tank ID:	MIUTK-018732-15
Tank Status:	Closed
Installation Date:	1977/03/19 16:00:00+00
Removal Date:	1992/08/08 15:59:59+00
Tank Capacity:	3000
Substances:	Other, DIESEL Diesel,
Tank Wall Type:	Not reported

O76
SE
1/8-1/4
0.234 mi.
1233 ft.

CITY OF ANN ARBOR FIRE DEPT
111 N 5TH AVE
ANN ARBOR, MI 48104
Site 6 of 10 in cluster O

RCRA-VSQQ **1000828449**
MI LUST **MID985655208**
MI UST
FINDS
ECHO
MI WDS

Relative:
Higher
Actual:
847 ft.

RCRA Listings:	
Date Form Received by Agency:	20070919
Handler Name:	City Of Ann Arbor Fire Dept
Handler Address:	111 N 5TH AVE
Handler City,State,Zip:	ANN ARBOR, MI 48104
EPA ID:	MID985655208
Contact Name:	MIKE MASTEN
Contact Address:	111 N 5TH AVE
Contact City,State,Zip:	ANN ARBOR, MI 48104
Contact Telephone:	734-994-2773
Contact Fax:	Not reported
Contact Email:	Not reported
Contact Title:	Not reported
EPA Region:	05
Land Type:	Municipal
Federal Waste Generator Description:	Conditionally Exempt Small Quantity Generator
Non-Notifier:	Not reported
Biennial Report Cycle:	Not reported
Accessibility:	Not reported
Active Site Indicator:	Handler Activities
State District Owner:	Not reported
State District:	Not reported
Mailing Address:	111 N 5TH AVE
Mailing City,State,Zip:	ANN ARBOR, MI 48104
Owner Name:	City Of Ann Arbor Fire Dept
Owner Type:	Municipal

Map ID
Direction
Distance
Elevation

MAP FINDINGS

Site

Database(s)

EDR ID Number
EPA ID Number

CITY OF ANN ARBOR FIRE DEPT (Continued)

1000828449

Operator Name:	City Of Ann Arbor Fire Dept
Operator Type:	Municipal
Short-Term Generator Activity:	No
Importer Activity:	No
Mixed Waste Generator:	No
Transporter Activity:	No
Transfer Facility Activity:	No
Recycler Activity with Storage:	No
Small Quantity On-Site Burner Exemption:	No
Smelting Melting and Refining Furnace Exemption:	No
Underground Injection Control:	No
Off-Site Waste Receipt:	No
Universal Waste Indicator:	No
Universal Waste Destination Facility:	No
Federal Universal Waste:	No
Active Site State-Reg Handler:	---
Federal Facility Indicator:	Not reported
Hazardous Secondary Material Indicator:	NN
Sub-Part K Indicator:	Not reported
2018 GPRC Permit Baseline:	Not on the Baseline
2018 GPRC Renewals Baseline:	Not on the Baseline
202 GPRC Corrective Action Baseline:	No
Subject to Corrective Action Universe:	No
Non-TSDFs Where RCRA CA has Been Imposed Universe:	No
Corrective Action Priority Ranking:	No NCAPS ranking
Environmental Control Indicator:	No
Institutional Control Indicator:	No
Human Exposure Controls Indicator:	N/A
Groundwater Controls Indicator:	N/A
Significant Non-Complier Universe:	No
Unaddressed Significant Non-Complier Universe:	No
Addressed Significant Non-Complier Universe:	No
Significant Non-Complier With a Compliance Schedule Universe:	No
Financial Assurance Required:	Not reported
Handler Date of Last Change:	20110303
Recognized Trader-Importer:	No
Recognized Trader-Exporter:	No
Importer of Spent Lead Acid Batteries:	No
Exporter of Spent Lead Acid Batteries:	No
Recycler Activity Without Storage:	Not reported
Manifest Broker:	Not reported
Sub-Part P Indicator:	No

Hazardous Waste Summary:

Waste Code:	D001
Waste Description:	Ignitable Waste

Handler - Owner Operator:

Owner/Operator Indicator:	Owner
Owner/Operator Name:	CITY OF ANN ARBOR FIRE DEPT
Legal Status:	Municipal
Date Became Current:	19780101
Date Ended Current:	Not reported
Owner/Operator Address:	Not reported
Owner/Operator City,State,Zip:	Not reported

Map ID
Direction
Distance
Elevation

MAP FINDINGS

Site

Database(s)

EDR ID Number
EPA ID Number

CITY OF ANN ARBOR FIRE DEPT (Continued)

1000828449

Owner/Operator Telephone: Not reported
Owner/Operator Telephone Ext: Not reported
Owner/Operator Fax: Not reported
Owner/Operator Email: Not reported

Owner/Operator Indicator: Owner
Owner/Operator Name: CITY OF ANN ARBOR FIRE DEPT
Legal Status: Municipal
Date Became Current: 19780101
Date Ended Current: Not reported
Owner/Operator Address: Not reported
Owner/Operator City,State,Zip: Not reported
Owner/Operator Telephone: Not reported
Owner/Operator Telephone Ext: Not reported
Owner/Operator Fax: Not reported
Owner/Operator Email: Not reported

Owner/Operator Indicator: Operator
Owner/Operator Name: CITY OF ANN ARBOR FIRE DEPT
Legal Status: Municipal
Date Became Current: 19780101
Date Ended Current: Not reported
Owner/Operator Address: Not reported
Owner/Operator City,State,Zip: Not reported
Owner/Operator Telephone: Not reported
Owner/Operator Telephone Ext: Not reported
Owner/Operator Fax: Not reported
Owner/Operator Email: Not reported

Owner/Operator Indicator: Owner
Owner/Operator Name: CITY OF ANN ARBOR FIRE DEPT
Legal Status: Municipal
Date Became Current: 19780101
Date Ended Current: Not reported
Owner/Operator Address: Not reported
Owner/Operator City,State,Zip: Not reported
Owner/Operator Telephone: Not reported
Owner/Operator Telephone Ext: Not reported
Owner/Operator Fax: Not reported
Owner/Operator Email: Not reported

Owner/Operator Indicator: Operator
Owner/Operator Name: CITY OF ANN ARBOR FIRE DEPT
Legal Status: Municipal
Date Became Current: 19780101
Date Ended Current: Not reported
Owner/Operator Address: Not reported
Owner/Operator City,State,Zip: Not reported
Owner/Operator Telephone: Not reported
Owner/Operator Telephone Ext: Not reported
Owner/Operator Fax: Not reported
Owner/Operator Email: Not reported

Owner/Operator Indicator: Operator
Owner/Operator Name: CITY OF ANN ARBOR FIRE DEPT
Legal Status: Municipal
Date Became Current: 19780101

Map ID
Direction
Distance
Elevation

MAP FINDINGS

Site

Database(s)

EDR ID Number
EPA ID Number

CITY OF ANN ARBOR FIRE DEPT (Continued)

1000828449

Date Ended Current: Not reported
Owner/Operator Address: Not reported
Owner/Operator City,State,Zip: Not reported
Owner/Operator Telephone: Not reported
Owner/Operator Telephone Ext: Not reported
Owner/Operator Fax: Not reported
Owner/Operator Email: Not reported

Historic Generators:

Receive Date: 20011231
Handler Name: CITY OF ANN ARBOR FIRE DEPT
Federal Waste Generator Description: Not a generator, verified
State District Owner: Not reported
Large Quantity Handler of Universal Waste: No
Recognized Trader Importer: No
Recognized Trader Exporter: No
Spent Lead Acid Battery Importer: No
Spent Lead Acid Battery Exporter: No
Current Record: No
Non Storage Recycler Activity: Not reported
Electronic Manifest Broker: Not reported

Receive Date: 19921223
Handler Name: CITY OF ANN ARBOR FIRE DEPT
Federal Waste Generator Description: Small Quantity Generator
State District Owner: Not reported
Large Quantity Handler of Universal Waste: No
Recognized Trader Importer: No
Recognized Trader Exporter: No
Spent Lead Acid Battery Importer: No
Spent Lead Acid Battery Exporter: No
Current Record: No
Non Storage Recycler Activity: Not reported
Electronic Manifest Broker: Not reported

Receive Date: 20070919
Handler Name: CITY OF ANN ARBOR FIRE DEPT
Federal Waste Generator Description: Conditionally Exempt Small Quantity Generator
State District Owner: Not reported
Large Quantity Handler of Universal Waste: No
Recognized Trader Importer: No
Recognized Trader Exporter: No
Spent Lead Acid Battery Importer: No
Spent Lead Acid Battery Exporter: No
Current Record: Yes
Non Storage Recycler Activity: Not reported
Electronic Manifest Broker: Not reported

List of NAICS Codes and Descriptions:

NAICS Code: 92212
NAICS Description: POLICE PROTECTION

Facility Has Received Notices of Violations:

Violations: No Violations Found

Map ID
Direction
Distance
Elevation

MAP FINDINGS

Site

Database(s)

EDR ID Number
EPA ID Number

CITY OF ANN ARBOR FIRE DEPT (Continued)

1000828449

Evaluation Action Summary:

Evaluations:

No Evaluations Found

LUST:

Name: ANN ARBOR FIRE DEPT
Address: 111 N 5TH AVE
City,State,Zip: ANN ARBOR, MI 48104
Facility ID: 12808
Source: Not reported
Owner Name: E Clark, Thomas
Owner Address: Not reported
Owner City,St,Zip: Not reported
Owner Contact: Not reported
Owner Phone: Not reported
Country: Not reported
District: Jackson
Site Name: Ann Arbor Fire Station #1
Latitude: 42.28154
Longitude: -83.74628
Date of Collection: Not reported
Method of Collection: The geographic coordinate determination method based on address matching-house number.
Accuracy: 100
Accuracy Value Unit: Not reported
Horizontal Data: North American Datum of 1983
Point Line Area: Not reported
Desc Category: Not reported
Regulatory Program: Not reported
Risk Condition: Not reported
Project Manager: Not reported
Senate District: Not reported
House District: Not reported
US Congressional District: Not reported

Leak Number: 20510
Release Date: 09/10/1992
Substance Released: Not reported
Release Status: Closed
Release Closed Date: 11/25/1992

Leak Number: C-1558-92
Release Date: 09/10/1992
Substance Released: Diesel
Release Status: Closed
Release Closed Date: 11/25/1992

UST:

Name: ANN ARBOR FIRE DEPT
Address: 111 N 5TH AVE
City,State,Zip: ANN ARBOR 48104-1405
Facility Type: CLOSED
Facility ID: 00012808
Owner Name: CITY OF ANN ARBOR
Owner Address: 111 N 5TH AVE
Owner City: ANN ARBOR
Owner State: MI

Map ID
Direction
Distance
Elevation

MAP FINDINGS

Site

Database(s)

EDR ID Number
EPA ID Number

CITY OF ANN ARBOR FIRE DEPT (Continued)

1000828449

Owner Zip: 48104-1405
Owner Contact: Not reported
Owner Phone: 7349942772
Contact: DENNIS HASLEY
Contact Phone: (734) 994-4907
Date of Collection: 01/11/2001
Accuracy: 100
Horizontal Datum: NAD83
Accuracy Value Unit: FEET
Source: STATE OF MICHIGAN
Point Line Area: POINT
Desc Category: Plant Entrance (Freight)
Method of Collection: Address Matching-House Number
District: Region 2 - Jackson District Office
Tank ID: 3
Capacity: 3000
Tank Status: Removed from Ground
Substance: Diesel,Other(DIESEL)
Install Date: 03/19/1977
Remove Date: 08/08/1992
Tank Number: Not reported
Tank Details Compartments: Not reported
Tank Release Detection: Not reported
Pipe Release Detection: Not reported
Piping Material: Not reported
Piping Type: Not reported
Tank Construction: Not reported
Impressed Device: Not reported
Latitude: 42.28154
Longitude: -83.74628

Name: ANN ARBOR FIRE DEPT
Address: 111 N 5TH AVE
City,State,Zip: ANN ARBOR 48104-1405
Facility Type: CLOSED
Facility ID: 00012808
Owner Name: CITY OF ANN ARBOR
Owner Address: 111 N 5TH AVE
Owner City: ANN ARBOR
Owner State: MI
Owner Zip: 48104-1405
Owner Contact: Not reported
Owner Phone: 7349942772
Contact: DENNIS HASLEY
Contact Phone: (734) 994-4907
Date of Collection: 01/11/2001
Accuracy: 100
Horizontal Datum: NAD83
Accuracy Value Unit: FEET
Source: STATE OF MICHIGAN
Point Line Area: POINT
Desc Category: Plant Entrance (Freight)
Method of Collection: Address Matching-House Number
District: Region 2 - Jackson District Office
Tank ID: 2
Capacity: 1000
Tank Status: Removed from Ground

Map ID
Direction
Distance
Elevation

MAP FINDINGS

Site

Database(s)

EDR ID Number
EPA ID Number

CITY OF ANN ARBOR FIRE DEPT (Continued)

1000828449

Substance: Gasoline
Install Date: 03/19/1977
Remove Date: 08/08/1992
Tank Number: Not reported
Tank Details Compartments: Not reported
Tank Release Detection: Not reported
Pipe Release Detection: Not reported
Piping Material: Not reported
Piping Type: Not reported
Tank Construction: Not reported
Impressed Device: Not reported
Latitude: 42.28154
Longitude: -83.74628

Name: ANN ARBOR FIRE DEPT
Address: 111 N 5TH AVE
City,State,Zip: ANN ARBOR 48104-1405
Facility Type: CLOSED
Facility ID: 00012808
Owner Name: CITY OF ANN ARBOR
Owner Address: 111 N 5TH AVE
Owner City: ANN ARBOR
Owner State: MI
Owner Zip: 48104-1405
Owner Contact: Not reported
Owner Phone: 7349942772
Contact: DENNIS HASLEY
Contact Phone: (734) 994-4907
Date of Collection: 01/11/2001
Accuracy: 100
Horizontal Datum: NAD83
Accuracy Value Unit: FEET
Source: STATE OF MICHIGAN
Point Line Area: POINT
Desc Category: Plant Entrance (Freight)
Method of Collection: Address Matching-House Number
District: Region 2 - Jackson District Office
Tank ID: 1
Capacity: 300
Tank Status: Closed in Ground
Substance: Used Oil
Install Date: 03/19/1977
Remove Date: 09/15/1991
Tank Number: Not reported
Tank Details Compartments: Not reported
Tank Release Detection: Not reported
Pipe Release Detection: Not reported
Piping Material: Not reported
Piping Type: Not reported
Tank Construction: Not reported
Impressed Device: Not reported
Latitude: 42.28154
Longitude: -83.74628

FINDS:

Registry ID: 110009393398

Map ID
Direction
Distance
Elevation

MAP FINDINGS

Site

Database(s)

EDR ID Number
EPA ID Number

CITY OF ANN ARBOR FIRE DEPT (Continued)

1000828449

Click Here for FRS Facility Detail Report:

Environmental Interest/Information System:

The Resource Conservation and Recovery Act Information System (RCRAInfo) is EPA's comprehensive information system in support of the Resource Conservation and Recovery Act (RCRA) of 1976 and the Hazardous and Solid Waste Amendments (HSWA) of 1984. It tracks many types of information about generators, transporters, treaters, storers, and disposers of hazardous waste.

Click this hyperlink while viewing on your computer to access additional FINDS: detail in the EDR Site Report.

ECHO:

Envid: 1000828449
Registry ID: 110009393398
DFR URL: <http://echo.epa.gov/detailed-facility-report?fid=110009393398>
Name: CITY OF ANN ARBOR FIRE DEPT
Address: 111 N 5TH AVE
City,State,Zip: ANN ARBOR, MI 48104

WDS:

Name: CITY OF ANN ARBOR FIRE DEPT
Address: 111 N 5TH AVE
City,State,Zip: ANN ARBOR, MI 48104
Site Id: MID985655208
WMD Id: 408074
Site Specific Name: CITY OF ANN ARBOR FIRE DEPT
Mailing Address: 111 N 5TH AVE
Mailing City/State/Zip: 48104
Mailing County: WASHTENAW

O77 **ANN ARBOR FIRE STATION #1**
SE **111 N 5TH AVE**
1/8-1/4 **ANN ARBOR, MI 0**
0.234 mi.
1233 ft. **Site 7 of 10 in cluster O**

UST FINDER RELEASE **1029029146**
N/A

Relative:
Higher
Actual:
847 ft.

UST FINDER RELEASE:
Object ID: 516942
Facility ID: MI00012808
Lust ID: MIC-1558-92
Name: ANN ARBOR FIRE STATION #1
Address: 111 N 5TH AVE
City,State,Zip: ANN ARBOR, MI 0
Address Match Type: Not reported
Reported Date: 1992/09/10 15:59:59+00
Status: No Further Action
Substance: Diesel
Population within 1500ft: 2588
Domestic Wells within 1500ft: 0
Land Use: Developed, High Intensity
Within SPA: No
SPA PWS Facility ID: Not reported
SPA Water Type: Not reported
SPA Facility Type: Not reported
SPA HUC12: Not reported

Map ID
 Direction
 Distance
 Elevation

MAP FINDINGS

Site

Database(s)

EDR ID Number
 EPA ID Number

ANN ARBOR FIRE STATION #1 (Continued)

1029029146

Within WHPA: Yes
 WHPA PWS Facility ID: MI0000220_1776
 WHPA Water Type: GW - Ground water
 WHPA Facility Type: WL - Well
 WHPA HUC12: 040900050309
 Within 100yr Floodplain: No
 Tribe: Not reported
 EPA Region: 5
 NFA Letter 1: Not reported
 NFA Letter 2: Not reported
 NFA Letter 3: Not reported
 NFA Letter 4: Not reported
 Closed With Residual Contaminate: Not reported
 Coordinate Source: State
 X Coord: -83.74629
 Y Coord: 42.28155
 Latitude: 42.28155
 Longitude: -83.74629

N78
SSE
1/8-1/4
0.241 mi.
1270 ft.

101 EAST WASHINGTON AND 125 SOUTH MAIN STREET, ANN
101 EAST WASHINGTON
ANN ARBOR, MI 48104

MI INVENTORY S129290687
MI PART 201 N/A
MI BEA

Site 3 of 4 in cluster N

Relative:
Higher
Actual:
840 ft.

INVENTORY:
 Name: 101 EAST WASHINGTON AND 125 SOUTH MAIN STREET, ANN ARBOR
 Address: 101 EAST WASHINGTON
 City,State,Zip: ANN ARBOR, MI 48104
 Township: Not reported
 District: Jackson
 Data Source: Risks Not Determined
 Lust Name: Not reported
 Regulatory Program: 201
 Release Status: Not reported
 Project Manager: Wilde, Dan
 Latitude: 42.28045693
 Longitude: -83.74347627

PART 201:

Name: 101 EAST WASHINGTON AND 125 SOUTH MAIN STREET, ANN ARBOR
 Address: 101 EAST WASHINGTON
 City,State,Zip: ANN ARBOR, MI 48104
 Facility ID: 81000936
 Facility Status: Not reported
 Latitude: 42.28045693
 Source: Not reported
 Longitude: -83.74347627
 SAM Score: Not reported
 SAM Score Date: Not reported
 Township: Not reported
 Range: Not reported
 Section: Not reported
 Quarter: Not reported
 Quarter/Quarter: Not reported
 Pollutants: Not reported
 Location Type: 201

Map ID
Direction
Distance
Elevation

MAP FINDINGS

Site

Database(s)

EDR ID Number
EPA ID Number

101 EAST WASHINGTON AND 125 SOUTH MAIN STREET, ANN ARBOR (Continued)

S129290687

Work Unit: Jackson
Project Manager: Dan Wilde
Risk Condition: Risks Not Determined

BEA:

Name: 101 EAST WASHINGTON AND 125 SOUTH MAIN STREET, ANN ARBOR
Address: 101 EAST WASHINGTON
City,State,Zip: ANN ARBOR, MI
Secondary Address: Not reported
BEA Number: Not reported
District: Not reported
Date Received: 02/14/2023
Submitter Name: Not reported
Petition Determination: Not reported
Petition Disclosure: Not reported
Category: Not reported
Determination 20107A: Not reported
Reviewer: Not reported
Division Assigned: Not reported
Location ID: 81000936
Submittal Type: BEA
Submittal Number: 81000936-BEA-2
Approval Status: In Review
Workflow Status: Submitted
Date Submitted: 2023-02-24 19:08:47
Date Completed: Not reported
Township: Not reported
Work Unit: Jackson
Comments: Not reported
Organization: REalta Capital 125 S Main
Contact: Not reported
Contact Type: Not reported
Organization Street Address: Not reported
Organization City: Not reported
Organization State: Not reported
Organization Zip Code: Not reported
Organization County: Not reported
Contact Street Address: Not reported
Contact City: Not reported
Contact Zip Code: Not reported
Contact State: Not reported

Name: 101 EAST WASHINGTON AND 125 SOUTH MAIN STREET, ANN ARBOR
Address: 101 EAST WASHINGTON
City,State,Zip: ANN ARBOR, MI
Secondary Address: Not reported
BEA Number: Not reported
District: Not reported
Date Received: 02/14/2023
Submitter Name: Not reported
Petition Determination: Not reported
Petition Disclosure: Not reported
Category: Not reported
Determination 20107A: Not reported
Reviewer: Not reported
Division Assigned: Not reported
Location ID: 81000936

Map ID
 Direction
 Distance
 Elevation

MAP FINDINGS

Site

Database(s)

EDR ID Number
 EPA ID Number

101 EAST WASHINGTON AND 125 SOUTH MAIN STREET, ANN ARBOR (Continued)

S129290687

Submittal Type: BEA
 Submittal Number: 81000936-BEA-1
 Approval Status: In Review
 Workflow Status: Submitted
 Date Submitted: 2023-02-24 19:03:15
 Date Completed: Not reported
 Township: Not reported
 Work Unit: Jackson
 Comments: Not reported
 Organization: Hall Gratiot Partners
 Contact: Not reported
 Contact Type: Not reported
 Organization Street Address: Not reported
 Organization City: Not reported
 Organization State: Not reported
 Organization Zip Code: Not reported
 Organization County: Not reported
 Contact Street Address: Not reported
 Contact City: Not reported
 Contact Zip Code: Not reported
 Contact State: Not reported

N79
South
1/8-1/4
0.244 mi.
1290 ft.

WEST WASHINGTON STREET ASSOCIATES
112 W WASHINGTON ST
ANN ARBOR, MI 48104
Site 4 of 4 in cluster N

RCRA NonGen / NLR
FINDS
ECHO

1001026222
MIR000006551

Relative:
Higher
Actual:
838 ft.

RCRA Listings:
 Date Form Received by Agency: 19950808
 Handler Name: West Washington Street Associates
 Handler Address: 112 W WASHINGTON ST
 Handler City,State,Zip: ANN ARBOR, MI 48104
 EPA ID: MIR000006551
 Contact Name: JON CARLSON
 Contact Address: 112 W WASHINGTON ST
 Contact City,State,Zip: ANN ARBOR, MI 48104
 Contact Telephone: 734-741-9371
 Contact Fax: Not reported
 Contact Email: Not reported
 Contact Title: Not reported
 EPA Region: 05
 Land Type: Private
 Federal Waste Generator Description: Not a generator, verified
 Non-Notifier: Not reported
 Biennial Report Cycle: Not reported
 Accessibility: Not reported
 Active Site Indicator: Not reported
 State District Owner: Not reported
 State District: Not reported
 Mailing Address: 116 W WASHINGTON ST
 Mailing City,State,Zip: ANN ARBOR, MI 48104
 Owner Name: West Washington Street Associates
 Owner Type: Private
 Operator Name: West Washington Street Associates
 Operator Type: Private
 Short-Term Generator Activity: No
 Importer Activity: No

Map ID
 Direction
 Distance
 Elevation

MAP FINDINGS

Site

Database(s)

EDR ID Number
 EPA ID Number

WEST WASHINGTON STREET ASSOCIATES (Continued)

1001026222

Mixed Waste Generator:	No
Transporter Activity:	No
Transfer Facility Activity:	No
Recycler Activity with Storage:	No
Small Quantity On-Site Burner Exemption:	No
Smelting Melting and Refining Furnace Exemption:	No
Underground Injection Control:	No
Off-Site Waste Receipt:	No
Universal Waste Indicator:	No
Universal Waste Destination Facility:	No
Federal Universal Waste:	No
Active Site State-Reg Handler:	---
Federal Facility Indicator:	Not reported
Hazardous Secondary Material Indicator:	NN
Sub-Part K Indicator:	Not reported
2018 GPRC Permit Baseline:	Not on the Baseline
2018 GPRC Renewals Baseline:	Not on the Baseline
202 GPRC Corrective Action Baseline:	No
Subject to Corrective Action Universe:	No
Non-TSDFs Where RCRA CA has Been Imposed Universe:	No
Corrective Action Priority Ranking:	No NCAPS ranking
Environmental Control Indicator:	No
Institutional Control Indicator:	No
Human Exposure Controls Indicator:	N/A
Groundwater Controls Indicator:	N/A
Significant Non-Complier Universe:	No
Unaddressed Significant Non-Complier Universe:	No
Addressed Significant Non-Complier Universe:	No
Significant Non-Complier With a Compliance Schedule Universe:	No
Financial Assurance Required:	Not reported
Handler Date of Last Change:	20110303
Recognized Trader-Importer:	No
Recognized Trader-Exporter:	No
Importer of Spent Lead Acid Batteries:	No
Exporter of Spent Lead Acid Batteries:	No
Recycler Activity Without Storage:	Not reported
Manifest Broker:	Not reported
Sub-Part P Indicator:	No

Hazardous Waste Summary:

Waste Code:	D001
Waste Description:	Ignitable Waste

Handler - Owner Operator:

Owner/Operator Indicator:	Owner
Owner/Operator Name:	WEST WASHINGTON STREET ASSOCIATES
Legal Status:	Private
Date Became Current:	19700101
Date Ended Current:	Not reported
Owner/Operator Address:	Not reported
Owner/Operator City,State,Zip:	Not reported
Owner/Operator Telephone:	Not reported
Owner/Operator Telephone Ext:	Not reported
Owner/Operator Fax:	Not reported
Owner/Operator Email:	Not reported

Map ID
Direction
Distance
Elevation

MAP FINDINGS

Site

Database(s)

EDR ID Number
EPA ID Number

WEST WASHINGTON STREET ASSOCIATES (Continued)

1001026222

Owner/Operator Indicator: Operator
Owner/Operator Name: WEST WASHINGTON STREET ASSOCIATES
Legal Status: Private
Date Became Current: 19700101
Date Ended Current: Not reported
Owner/Operator Address: Not reported
Owner/Operator City,State,Zip: Not reported
Owner/Operator Telephone: Not reported
Owner/Operator Telephone Ext: Not reported
Owner/Operator Fax: Not reported
Owner/Operator Email: Not reported

Historic Generators:

Receive Date: 19950808
Handler Name: WEST WASHINGTON STREET ASSOCIATES
Federal Waste Generator Description: Not a generator, verified
State District Owner: Not reported
Large Quantity Handler of Universal Waste: No
Recognized Trader Importer: No
Recognized Trader Exporter: No
Spent Lead Acid Battery Importer: No
Spent Lead Acid Battery Exporter: No
Current Record: Yes
Non Storage Recycler Activity: Not reported
Electronic Manifest Broker: Not reported

List of NAICS Codes and Descriptions:

NAICS Code: 11131
NAICS Description: ORANGE GROVES

Facility Has Received Notices of Violations:

Violations: No Violations Found

Evaluation Action Summary:

Evaluations: No Evaluations Found

FINDS:

Registry ID: 110003690471

[Click Here for FRS Facility Detail Report:](#)

Environmental Interest/Information System:

The Resource Conservation and Recovery Act Information System (RCRAInfo) is EPA's comprehensive information system in support of the Resource Conservation and Recovery Act (RCRA) of 1976 and the Hazardous and Solid Waste Amendments (HSWA) of 1984. It tracks many types of information about generators, transporters, treaters, storers, and disposers of hazardous waste.

[Click this hyperlink](#) while viewing on your computer to access additional FINDS: detail in the EDR Site Report.

ECHO:

Envid: 1001026222
Registry ID: 110003690471

Map ID
 Direction
 Distance
 Elevation

MAP FINDINGS

Site _____ Database(s) _____ EDR ID Number
 _____ EPA ID Number

WEST WASHINGTON STREET ASSOCIATES (Continued)

1001026222

DFR URL: <http://echo.epa.gov/detailed-facility-report?fid=110003690471>
 Name: WEST WASHINGTON STREET ASSOCIATES
 Address: 112 W WASHINGTON ST
 City,State,Zip: ANN ARBOR, MI 48104

O80
SE
 1/8-1/4
 0.245 mi.
 1291 ft.

ERVIN INDUS INC--ANN ARBOR, MICH.

MINES MRDS 1025696367
N/A

WASHTENAW (County), MI

Site 8 of 10 in cluster O

Relative:
Higher

Actual:
849 ft.

MINES MRDS:
 Name: ERVIN INDUS INC--ANN ARBOR, MICH.
 Address: Not reported
 Deposit identification Number: 10219106
 City,State,Zip: MICHIGAN
 URL: https://mrdata.usgs.gov/mrds/show-mrds.php?dep_id=10219106
 MRDS Identification Number: Not reported
 MAS/MILS Identification Number: 0261619004
 Region: NA
 Country: United States
 Primary Commodities: Emery
 Secondary Commodities: Not reported
 Tertiary Commodities: Not reported
 Operation Type: Processing Plant
 Deposit Type: Not reported
 Production Size: Not reported
 Development Status: Producer
 Ore Minerals or Materials: Not reported
 Gangue Minerals or Materials: Not reported
 Other Minerals or Materials: Not reported
 Ore Body Form: Not reported
 Workings Type: Not reported
 Mineral Deposit Model: Not reported
 Alteration Processes: Not reported
 Concentration Processes: Not reported
 Previous Names: Ervin Industries Inc.
 Ore Controls: Not reported
 Reporter: Eastern Field Operations Center (EFOC)
 Host Rock Unit Name: Not reported
 Host Rock Type: Not reported
 Associated Rock Unit Name: Not reported
 Associated Rock Type Code: Not reported
 Structural Characteristics: Not reported
 Tectonic Setting: Not reported
 References: Not reported
 First Production Year: Not reported
 Began Before/After FPY: Not reported
 Last Production Year: Not reported
 Ended Before/After LPY: Not reported
 Year Discovered: Not reported
 Found Before/After YD: Not reported
 Production History: Not reported
 Discovery Information: Not reported
 Latitude: 42.28171
 Longitude: -83.74549

Map ID
Direction
Distance
Elevation

MAP FINDINGS

Site

Database(s)

EDR ID Number
EPA ID Number

ANN ARBOR DPW (Continued)

A100512534

Accuracy: 10 METERS
Source: STATE OF MICHIGAN
Point Line Area: POINT
Description Category: Plant Entrance (Freight)
Method of Collection: GPS Code Meas. Standard Positioning Service SA Off
Horizontal Datum: NAD83
Latitude: 42.2884100
Longitude: -83.748930

Tank Id: ATK-117665-15
Tank Status: Removed from Premises
Capacity (in gallons): 18000
Installation Date: 01/01/2000
Substance Stored: CNG
Removed/Closed Date: 02/01/2014

Tank Id: ATK-117664-15
Tank Status: Removed from Premises
Capacity (in gallons): 18000
Installation Date: 01/01/2000
Substance Stored: CNG
Removed/Closed Date: 02/01/2014

Q83 CITY GARAGE
NNE 721 N MAIN ST
1/4-1/2 ANN ARBOR, MI 48104
0.255 mi.
1344 ft. Site 2 of 6 in cluster Q

MI LUST U000266500
MI UST N/A
MI INVENTORY
MI PART 201
MI AIRS
MI WDS

Relative:
Lower

LUST:

Actual:
784 ft.

Name: CITY GARAGE
Address: 721 N MAIN ST
City,State,Zip: ANN ARBOR, MI 48104
Facility ID: 8427
Source: Not reported
Owner Name: Consumer Center LLC, Fraser
Owner Address: Not reported
Owner City,St,Zip: Not reported
Owner Contact: Not reported
Owner Phone: (313) 581-7635
Country: Not reported
District: Jackson
Site Name: City Of Ann Arbor Garage
Latitude: 42.28769
Longitude: -83.74794
Date of Collection: Not reported
Method of Collection: The geographic coordinate determination method based on address matching-house number.
Accuracy: 100
Accuracy Value Unit: Not reported
Horizontal Data: North American Datum of 1983
Point Line Area: Not reported
Desc Category: Not reported
Regulatory Program: Not reported
Risk Condition: Not reported
Project Manager: Not reported

Map ID
Direction
Distance
Elevation

MAP FINDINGS

Site

Database(s)

EDR ID Number
EPA ID Number

CITY GARAGE (Continued)

U000266500

Senate District: Not reported
House District: Not reported
US Congressional District: Not reported

Leak Number: 14597
Release Date: 12/15/1989
Substance Released: Not reported
Release Status: Closed
Release Closed Date: 01/05/2000

Leak Number: 25882
Release Date: 06/16/1995
Substance Released: Not reported
Release Status: Closed
Release Closed Date: 01/05/2000

Leak Number: 2995
Release Date: 10/23/1991
Substance Released: Not reported
Release Status: Closed
Release Closed Date: 01/05/2000

Leak Number: C-0753-95
Release Date: 06/16/1995
Substance Released: Diesel
Release Status: Closed
Release Closed Date: 01/05/2000

Leak Number: C-1129-89
Release Date: 12/15/1989
Substance Released: Not reported
Release Status: Closed
Release Closed Date: 01/05/2000

Leak Number: C-2246-91
Release Date: 10/23/1991
Substance Released: Unknown
Release Status: Closed
Release Closed Date: 01/05/2000

UST:

Name: CITY GARAGE
Address: 721 N MAIN ST
City,State,Zip: ANN ARBOR 48104-1030
Facility Type: CLOSED
Facility ID: 00008427
Owner Name: CITY OF ANN ARBOR
Owner Address: PO BOX 8647 100 N FIFTH AVE
Owner City: ANN ARBOR
Owner State: MI
Owner Zip: 48107
Owner Contact: Not reported
Owner Phone: 7347946000
Contact: SANDRA M KENZIE
Contact Phone: (734) 994-2744
Date of Collection: 01/11/2001
Accuracy: 100
Horizontal Datum: NAD83

Map ID
Direction
Distance
Elevation

MAP FINDINGS

Site

Database(s)

EDR ID Number
EPA ID Number

CITY GARAGE (Continued)

U000266500

Accuracy Value Unit: FEET
Source: STATE OF MICHIGAN
Point Line Area: POINT
Desc Category: Plant Entrance (Freight)
Method of Collection: Address Matching-House Number
District: Region 2 - Jackson District Office
Tank ID: 3
Capacity: Not reported
Tank Status: Closed in Ground
Substance: Other(UNK)
Install Date: Not reported
Remove Date: 06/16/1995
Tank Number: Not reported
Tank Details Compartments: Not reported
Tank Release Detection: Not reported
Pipe Release Detection: Not reported
Piping Material: Not reported
Piping Type: Not reported
Tank Construction: Not reported
Impressed Device: Not reported
Latitude: 42.28769
Longitude: -83.74794

Name: CITY GARAGE
Address: 721 N MAIN ST
City,State,Zip: ANN ARBOR 48104-1030
Facility Type: CLOSED
Facility ID: 00008427
Owner Name: CITY OF ANN ARBOR
Owner Address: PO BOX 8647 100 N FIFTH AVE
Owner City: ANN ARBOR
Owner State: MI
Owner Zip: 48107
Owner Contact: Not reported
Owner Phone: 7347946000
Contact: SANDRA M KENZIE
Contact Phone: (734) 994-2744
Date of Collection: 01/11/2001
Accuracy: 100
Horizontal Datum: NAD83
Accuracy Value Unit: FEET
Source: STATE OF MICHIGAN
Point Line Area: POINT
Desc Category: Plant Entrance (Freight)
Method of Collection: Address Matching-House Number
District: Region 2 - Jackson District Office
Tank ID: 2
Capacity: 2000
Tank Status: Removed from Ground
Substance: Diesel
Install Date: 04/02/1978
Remove Date: 12/14/1989
Tank Number: Not reported
Tank Details Compartments: Not reported
Tank Release Detection: Not reported
Pipe Release Detection: Not reported
Piping Material: Not reported

Map ID
Direction
Distance
Elevation

MAP FINDINGS

Site

Database(s)

EDR ID Number
EPA ID Number

CITY GARAGE (Continued)

U000266500

Piping Type: Not reported
Tank Construction: Not reported
Impressed Device: Not reported
Latitude: 42.28769
Longitude: -83.74794

Name: CITY GARAGE
Address: 721 N MAIN ST
City,State,Zip: ANN ARBOR 48104-1030
Facility Type: CLOSED
Facility ID: 00008427
Owner Name: CITY OF ANN ARBOR
Owner Address: PO BOX 8647 100 N FIFTH AVE
Owner City: ANN ARBOR
Owner State: MI
Owner Zip: 48107
Owner Contact: Not reported
Owner Phone: 7347946000
Contact: SANDRA M KENZIE
Contact Phone: (734) 994-2744
Date of Collection: 01/11/2001
Accuracy: 100
Horizontal Datum: NAD83
Accuracy Value Unit: FEET
Source: STATE OF MICHIGAN
Point Line Area: POINT
Desc Category: Plant Entrance (Freight)
Method of Collection: Address Matching-House Number
District: Region 2 - Jackson District Office
Tank ID: 1
Capacity: 500
Tank Status: Removed from Ground
Substance: Used Oil
Install Date: 04/03/1971
Remove Date: 09/15/1991
Tank Number: Not reported
Tank Details Compartments: Not reported
Tank Release Detection: Not reported
Pipe Release Detection: Not reported
Piping Material: Not reported
Piping Type: Not reported
Tank Construction: Not reported
Impressed Device: Not reported
Latitude: 42.28769
Longitude: -83.74794

INVENTORY:

Name: 721 NORTH MAIN STREET
Address: 721 N MAIN ST
City,State,Zip: ANN ARBOR, MI 48104
Township: Not reported
District: Jackson
Data Source: Risks Controlled-Interim
Lust Name: Not reported
Regulatory Program: 201
Release Status: Not reported
Project Manager: Miller, Mary

Map ID
Direction
Distance
Elevation

MAP FINDINGS

Site

Database(s)

EDR ID Number
EPA ID Number

CITY GARAGE (Continued)

U000266500

Latitude: 42.28788944
Longitude: -83.74873447

PART 201:

Name: 721 NORTH MAIN STREET
Address: 721 N MAIN ST
City,State,Zip: ANN ARBOR, MI 48104
Facility ID: 81000632
Facility Status: Not reported
Latitude: 42.28788944
Source: Not reported
Longitude: -83.74873447
SAM Score: Not reported
SAM Score Date: Not reported
Township: Not reported
Range: Not reported
Section: Not reported
Quarter: Not reported
Quarter/Quarter: Not reported
Pollutants: Not reported
Location Type: 201
Work Unit: Jackson
Project Manager: Mary Miller
Risk Condition: Risks Controlled-Interim

AIRS:

Name: ANN ARBOR, CITY OF
Address: 721 N MAIN STREET
City,State,Zip: ANN ARBOR, MI 48107
State Registration Number: N3684
Naics Code: Not reported
Contact Email: Not reported
Contact Name: WILLIAM WHEELER
Contact Phone: 3139942744
Contact Address: P.O. BOX 8647
Contact City,St,Zip: ANN ARBOR, MI 48107
Permit Number: 393-96
Date Received: 08/09/1996
Application Reason: SOIL AND GROUNDWATER REMEDIATION SYSTEM
Record Type: Not reported
State County FIPS: Not reported
Facility Category: Not reported
SIC Primary: 4789
Tribal Code: Not reported
Facility Status Code: Not reported
Facility Status: InActive
Supplemental Location Text: Not reported
Business Name: ANN ARBOR, CITY OF
Principal Product: VEHICULAR MAINTENANCE
Principal Product Description: FLEET MAINTENANCE GARAGE
UTM Zone (Geo Coordinates Universal Transverse Mercator System): 16
UTM Horizontal Coord: Not reported
UTM Vertical Coord: Not reported
Mailing Name: ENERGY OFFICE
Mailing Contact Person: DAVID KONKLE
Mailing Street: P O BOX 8647

Map ID
 Direction
 Distance
 Elevation

MAP FINDINGS

Site

Database(s)

EDR ID Number
 EPA ID Number

CITY GARAGE (Continued)

U000266500

Mailing City: ANN ARBOR
 Mailing State: MI
 Mailing Zip: 48107
 Mailing Zip 4 Extension: Not reported
 Compliance Person: DAVID KONKLE
 Compliance Area Code: 313
 Compliance Phone Number: 9963150
 Emission Inventory Contact Person: JAMES HACKBARTH
 EI Contact Area Code: 313
 EI Contact Phone Number: 9942815
 Permit Contact Person: DAVID KONKLE
 Permit Contact Person Area Code: 313
 Permit Contact Person Phone Number: 9963150
 Federal Employer Id Number: Not reported
 # Of Employees: 17
 Reporting Year: 1994
 Date Record Was Created: 05/05/1993

WDS:

Name: CITY OF ANN ARBOR
 Address: 721 N MAIN ST
 City,State,Zip: ANN ARBOR, MI 48104
 Site Id: MID981795701
 WMD Id: 400281
 Site Specific Name: CITY OF ANN ARBOR MUNICIPAL GARAGE
 Mailing Address: 721 N MAIN ST
 Mailing City/State/Zip: 48104
 Mailing County: WASHTENAW

Q84
NNE
1/4-1/2
0.255 mi.
1344 ft.

CITY OF ANN ARBOR GARAGE
721 N MAIN ST
ANN ARBOR, MI 0
Site 3 of 6 in cluster Q

UST FINDER RELEASE **1029027132**
N/A

Relative:
Lower
Actual:
784 ft.

UST FINDER RELEASE:
 Object ID: 513456
 Facility ID: MI00008427
 Lust ID: MIC-0753-95
 Name: CITY OF ANN ARBOR GARAGE
 Address: 721 N MAIN ST
 City,State,Zip: ANN ARBOR, MI 0
 Address Match Type: Not reported
 Reported Date: 1995/06/16 15:59:59+00
 Status: No Further Action
 Substance: Diesel
 Population within 1500ft: 1220
 Domestic Wells within 1500ft: 0
 Land Use: Developed, High Intensity
 Within SPA: No
 SPA PWS Facility ID: Not reported
 SPA Water Type: Not reported
 SPA Facility Type: Not reported
 SPA HUC12: Not reported
 Within WHPA: Yes
 WHPA PWS Facility ID: MI0000220_1776
 WHPA Water Type: GW - Ground water

Map ID
Direction
Distance
Elevation

MAP FINDINGS

Site

Database(s)

EDR ID Number
EPA ID Number

CITY OF ANN ARBOR GARAGE (Continued)

1029027132

WHPA Facility Type:	WL - Well
WHPA HUC12:	040900050309
Within 100yr Floodplain:	No
Tribe:	Not reported
EPA Region:	5
NFA Letter 1:	Not reported
NFA Letter 2:	Not reported
NFA Letter 3:	Not reported
NFA Letter 4:	Not reported
Closed With Residual Contaminate:	Not reported
Coordinate Source:	State
X Coord:	-83.74794
Y Coord:	42.2877
Latitude:	42.2877
Longitude:	-83.74794
Object ID:	513457
Facility ID:	MI00008427
Lust ID:	MIC-2246-91
Name:	CITY OF ANN ARBOR GARAGE
Address:	721 N MAIN ST
City,State,Zip:	ANN ARBOR, MI 0
Address Match Type:	Not reported
Reported Date:	1991/10/23 15:59:59+00
Status:	No Further Action
Substance:	Unknown
Population within 1500ft:	1220
Domestic Wells within 1500ft:	0
Land Use:	Developed, High Intensity
Within SPA:	No
SPA PWS Facility ID:	Not reported
SPA Water Type:	Not reported
SPA Facility Type:	Not reported
SPA HUC12:	Not reported
Within WHPA:	Yes
WHPA PWS Facility ID:	MI0000220_1776
WHPA Water Type:	GW - Ground water
WHPA Facility Type:	WL - Well
WHPA HUC12:	040900050309
Within 100yr Floodplain:	No
Tribe:	Not reported
EPA Region:	5
NFA Letter 1:	Not reported
NFA Letter 2:	Not reported
NFA Letter 3:	Not reported
NFA Letter 4:	Not reported
Closed With Residual Contaminate:	Not reported
Coordinate Source:	State
X Coord:	-83.74794
Y Coord:	42.2877
Latitude:	42.2877
Longitude:	-83.74794
Object ID:	513458
Facility ID:	MI00008427
Lust ID:	MIC-1129-89
Name:	CITY OF ANN ARBOR GARAGE

Map ID
 Direction
 Distance
 Elevation

MAP FINDINGS

Site

Database(s)

EDR ID Number
 EPA ID Number

CITY OF ANN ARBOR GARAGE (Continued)

1029027132

Address: 721 N MAIN ST
 City,State,Zip: ANN ARBOR, MI 0
 Address Match Type: Not reported
 Reported Date: 1989/12/15 15:59:59+00
 Status: No Further Action
 Substance: Not reported
 Population within 1500ft: 1220
 Domestic Wells within 1500ft: 0
 Land Use: Developed, High Intensity
 Within SPA: No
 SPA PWS Facility ID: Not reported
 SPA Water Type: Not reported
 SPA Facility Type: Not reported
 SPA HUC12: Not reported
 Within WHPA: Yes
 WHPA PWS Facility ID: MI0000220_1776
 WHPA Water Type: GW - Ground water
 WHPA Facility Type: WL - Well
 WHPA HUC12: 040900050309
 Within 100yr Floodplain: No
 Tribe: Not reported
 EPA Region: 5
 NFA Letter 1: Not reported
 NFA Letter 2: Not reported
 NFA Letter 3: Not reported
 NFA Letter 4: Not reported
 Closed With Residual Contaminate: Not reported
 Coordinate Source: State
 X Coord: -83.74794
 Y Coord: 42.2877
 Latitude: 42.2877
 Longitude: -83.74794

Q85
NNE
 1/4-1/2
 0.255 mi.
 1344 ft.

FORMER DPW YARD (AA)
721 N. MAIN STREET
ANN ARBOR, MI 48103
Site 4 of 6 in cluster Q

US BROWNFIELDS 1016139367
N/A

Relative:
Lower
Actual:
784 ft.

US BROWNFIELDS:
 Name: FORMER DPW YARD (AA)
 Address: 721 N. MAIN STREET
 Recipient name: Downriver Community Conference
 Grant type: Assessment
 Property Number: 09-09-20-409-006
 Parcel size: 5.0999999999999996
 Latitude: 42.287669999999999
 Longitude: -83.748892999999995
 Highlights: Since the late 1920s, the site has been occupied by: the City of Ann Arbor s municipal garage, DPW yard, and departments of fleet services and street maintenance. The City plans to redevelop the site into a public use area. Former Use: In the early 1900s, the site was vacant land with a section of Allen Creek, a tributary to the Huron River, flowing through the site from southwest to northeast. In the late 1920s, Allen Creek was enclosed and the site was first developed for use by the City. Since the late 1920s, the site has been occupied by: the City s municipal garage, DPW yard, and departments of fleet services and street maintenance.

Map ID
 Direction
 Distance
 Elevation

MAP FINDINGS

Site

Database(s)

EDR ID Number
 EPA ID Number

FORMER DPW YARD (AA) (Continued)

1016139367

Start Date:	-
Redev Completion Date:	-
Completed Date:	-
Acres Cleaned Up:	-
Cleanup Funding:	-
Cleanup Funding Source:	-
Assessment Funding:	16250
Assessment Funding Source:	-
Redevelopment Funding:	-
Redev. Funding Source:	-
Redev. Funding Entity Name:	-
Redevelopment Start Date:	-
Assessment Funding Entity:	EPA
Cleanup Funding Entity:	-
Grant Type:	Petroleum
Accomplishment Type:	Phase II Environmental Assessment
Cooperative Agreement Number:	00E01038
Start Date:	11/19/2012
Ownership Entity:	Government
Completion Date:	4/30/2013
Current Owner:	The City of Ann Arbor
Cleanup Required:	U
Video Available:	N
Photo Available:	Y
Institutional Controls Required:	U
IC Category Proprietary Controls:	-
IC Cat. Info. Devices:	-
IC Cat. Gov. Controls:	-
IC Cat. Enforcement Permit Tools:	-
IC in place date:	-
IC in place:	N
State/tribal program date:	-
State/tribal program ID:	-
Contaminant Found:	Not reported
Contaminant Cleanup:	Not reported
Media Affected:	Not reported
Media Cleanup:	Not reported
Num. of cleanup and re-dev. jobs:	-
Past use greenspace acreage:	-
Past use residential acreage:	-
Past use commercial acreage:	-
Past use industrial acreage:	-
Future use greenspace acreage:	-
Future use residential acreage:	-
Future use commercial acreage:	5.1
Future use industrial acreage:	-
Future Use: Multistory	-
Past Use: Multistory	-
Property Description:	In the early 1900s, the site was vacant land with a section of Allen Creek, a tributary to the Huron River, flowing through the site from southwest to northeast. In the late 1920s, Allen Creek was enclosed and the site was first developed for use by the City. Since the late 1920s, the site has been occupied by: the City's municipal garage, DPW yard, and departments of fleet services and street maintenance.
Below Poverty Number:	1438
Below Poverty Percent:	31.370000000000
Meidan Income:	5355

Map ID
Direction
Distance
Elevation

MAP FINDINGS

Site

Database(s)

EDR ID Number
EPA ID Number

FORMER DPW YARD (AA) (Continued)

1016139367

Meidan Income Number: 2083
Meidan Income Percent: 45.4399999999999
Vacant Housing Number: 342
Vacant Housing Percent: 14.3699999999999
Unemployed Number: 178
Unemployed Percent: 3.87999999999999

Q86 CITY OF ANN ARBOR
NNE 721 N MAIN ST
1/4-1/2 ANN ARBOR, MI 48104
0.255 mi.
1344 ft. Site 5 of 6 in cluster Q

MI AST A100512247
N/A

Relative:
Lower
Actual:
784 ft.

AST:
Name: CITY OF ANN ARBOR
Address: 721 N MAIN ST
City: ANN ARBOR
Zip: 48104-1030
Facility ID: 91081031
Owner Name: CITY OF ANN ARBOR
Owner Address: 4251 STONE SCHOOL RD
Owner City,St,Zip: ANN ARBOR, MI 48107
District: 1
Date of Collection: 10/21/2003
Accuracy: 100 FEET
Source: STATE OF MICHIGAN
Point Line Area: POINT
Description Category: Plant Entrance (Freight)
Method of Collection: GPS Code Meas. Standard Positioning Service SA Off
Horizontal Datum: NAD83
Latitude: 42.2880880
Longitude: -83.748458

Tank Id: ATK-023052-15
Tank Status: Removed from Premises
Capacity (in gallons): 20000
Installation Date: Not reported
Substance Stored: FL/CL
Removed/Closed Date: 09/17/2009

Tank Id: ATK-076953-15
Tank Status: Removed from Premises
Capacity (in gallons): 12000
Installation Date: Not reported
Substance Stored: FL/CL
Removed/Closed Date: 09/17/2009

Map ID
 Direction
 Distance
 Elevation

MAP FINDINGS

Site

Database(s)

EDR ID Number
 EPA ID Number

R87
South
1/4-1/2
0.259 mi.
1369 ft.

200 SOUTH ASHLEY STREET
200 SOUTH ASHLEY STREET
ANN ARBOR, MI 48104

US BROWNFIELDS **1010353140**
FINDS **N/A**

Site 1 of 6 in cluster R

Relative:
Higher
Actual:
830 ft.

US BROWNFIELDS:
 Name: 200 SOUTH ASHLEY STREET
 Address: 200 SOUTH ASHLEY STREET
 Recipient name: Washtenaw County
 Grant type: Assessment
 Property Number: 09-09-29-146-006
 Parcel size: 0.10000000000000001
 Latitude: 42.280639999999998
 Longitude: -83.749309999999994
 Highlights: Former Use: Main use as a gasoline station and car rental business
 Start Date: -
 Redev Completion Date: -
 Completed Date: -
 Acres Cleaned Up: -
 Cleanup Funding: -
 Cleanup Funding Source: -
 Assessment Funding: 5650
 Assessment Funding Source: Private/Other Funding
 Redevelopment Funding: -
 Redev. Funding Source: -
 Redev. Funding Entity Name: -
 Redevelopment Start Date: -
 Assessment Funding Entity: EPA
 Cleanup Funding Entity: -
 Grant Type: Petroleum
 Accomplishment Type: Phase II Environmental Assessment
 Cooperative Agreement Number: 96583901
 Start Date: 4/26/2006
 Ownership Entity: Private
 Completion Date: 5/22/2006
 Current Owner: Gui Ponce de Leon
 Cleanup Required: Y
 Video Available: N
 Photo Available: Y
 Institutional Controls Required: U
 IC Category Proprietary Controls: -
 IC Cat. Info. Devices: -
 IC Cat. Gov. Controls: -
 IC Cat. Enforcement Permit Tools: -
 IC in place date: -
 IC in place: U
 State/tribal program date: -
 State/tribal program ID: -
 Contaminant Found: Not reported
 Contaminant Cleanup: Not reported
 Media Affected: Not reported
 Media Cleanup: Not reported
 Num. of cleanup and re-dev. jobs: -
 Past use greenspace acreage: -
 Past use residential acreage: -
 Past use commercial acreage: 0.1
 Past use industrial acreage: -
 Future use greenspace acreage: -

Map ID
Direction
Distance
Elevation

MAP FINDINGS

Site

Database(s)

EDR ID Number
EPA ID Number

200 SOUTH ASHLEY STREET (Continued)

1010353140

Future use residential acreage: -
Future use commercial acreage: -
Future use industrial acreage: -
Future Use: Multistory -
Past Use: Multistory -
Property Description: Main use as a gasoline station and car rental business
Below Poverty Number: 3542
Below Poverty Percent: 45.2899999999999
Meidan Income: 8025
Meidan Income Number: 4606
Meidan Income Percent: 58.8999999999999
Vacant Housing Number: 444
Vacant Housing Percent: 10.6300000000000
Unemployed Number: 334
Unemployed Percent: 4.26999999999999

Name: 200 SOUTH ASHLEY STREET
Address: 200 SOUTH ASHLEY STREET
Recipient name: Washtenaw County
Grant type: Assessment
Property Number: 09-09-29-146-006
Parcel size: 0.10000000000000001
Latitude: 42.2806399999999998
Longitude: -83.7493099999999994
Highlights: Former Use: Main use as a gasoline station and car rental business
Start Date: -
Redev Completion Date: -
Completed Date: -
Acres Cleaned Up: -
Cleanup Funding: -
Cleanup Funding Source: -
Assessment Funding: 5650
Assessment Funding Source: Private/Other Funding
Redevelopment Funding: -
Redev. Funding Source: -
Redev. Funding Entity Name: -
Redevelopment Start Date: -
Assessment Funding Entity: PMA
Cleanup Funding Entity: -
Grant Type: Petroleum
Accomplishment Type: Phase II Environmental Assessment
Cooperative Agreement Number: 96583901
Start Date: 4/26/2006
Ownership Entity: Private
Completion Date: 5/22/2006
Current Owner: Gui Ponce de Leon
Cleanup Required: Y
Video Available: N
Photo Available: Y
Institutional Controls Required: U
IC Category Proprietary Controls: -
IC Cat. Info. Devices: -
IC Cat. Gov. Controls: -
IC Cat. Enforcement Permit Tools: -
IC in place date: -
IC in place: U
State/tribal program date: -

Map ID
 Direction
 Distance
 Elevation

MAP FINDINGS

Site

Database(s)

EDR ID Number
 EPA ID Number

200 SOUTH ASHLEY STREET (Continued)

1010353140

State/tribal program ID:	-
Contaminant Found:	Not reported
Contaminant Cleanup:	Not reported
Media Affected:	Not reported
Media Cleanup:	Not reported
Num. of cleanup and re-dev. jobs:	-
Past use greenspace acreage:	-
Past use residential acreage:	-
Past use commercial acreage:	0.1
Past use industrial acreage:	-
Future use greenspace acreage:	-
Future use residential acreage:	-
Future use commercial acreage:	-
Future use industrial acreage:	-
Future Use: Multistory	-
Past Use: Multistory	-
Property Description:	Main use as a gasoline station and car rental business
Below Poverty Number:	3542
Below Poverty Percent:	45.2899999999999
Meidan Income:	8025
Meidan Income Number:	4606
Meidan Income Percent:	58.8999999999999
Vacant Housing Number:	444
Vacant Housing Percent:	10.6300000000000
Unemployed Number:	334
Unemployed Percent:	4.26999999999999
Name:	200 SOUTH ASHLEY STREET
Address:	200 SOUTH ASHLEY STREET
Recipient name:	Washtenaw County
Grant type:	Assessment
Property Number:	09-09-29-146-006
Parcel size:	0.10000000000000001
Latitude:	42.280639999999998
Longitude:	-83.749309999999994
Highlights:	Former Use: Main use as a gasoline station and car rental business
Start Date:	-
Redev Completion Date:	-
Completed Date:	-
Acres Cleaned Up:	-
Cleanup Funding:	-
Cleanup Funding Source:	-
Assessment Funding:	1500
Assessment Funding Source:	-
Redevelopment Funding:	-
Redev. Funding Source:	-
Redev. Funding Entity Name:	-
Redevelopment Start Date:	-
Assessment Funding Entity:	EPA
Cleanup Funding Entity:	-
Grant Type:	Petroleum
Accomplishment Type:	Phase I Environmental Assessment
Cooperative Agreement Number:	96583901
Start Date:	3/1/2003
Ownership Entity:	Private
Completion Date:	3/30/2006
Current Owner:	Gui Ponce de Leon

Map ID
 Direction
 Distance
 Elevation

MAP FINDINGS

Site

Database(s)

EDR ID Number
 EPA ID Number

200 SOUTH ASHLEY STREET (Continued)

1010353140

Cleanup Required:	Y
Video Available:	N
Photo Available:	Y
Institutional Controls Required:	U
IC Category Proprietary Controls:	-
IC Cat. Info. Devices:	-
IC Cat. Gov. Controls:	-
IC Cat. Enforcement Permit Tools:	-
IC in place date:	-
IC in place:	U
State/tribal program date:	-
State/tribal program ID:	-
Contaminant Found:	Not reported
Contaminant Cleanup:	Not reported
Media Affected:	Not reported
Media Cleanup:	Not reported
Num. of cleanup and re-dev. jobs:	-
Past use greenspace acreage:	-
Past use residential acreage:	-
Past use commercial acreage:	0.1
Past use industrial acreage:	-
Future use greenspace acreage:	-
Future use residential acreage:	-
Future use commercial acreage:	-
Future use industrial acreage:	-
Future Use: Multistory	-
Past Use: Multistory	-
Property Description:	Main use as a gasoline station and car rental business
Below Poverty Number:	3542
Below Poverty Percent:	45.2899999999999
Meidan Income:	8025
Meidan Income Number:	4606
Meidan Income Percent:	58.8999999999999
Vacant Housing Number:	444
Vacant Housing Percent:	10.6300000000000
Unemployed Number:	334
Unemployed Percent:	4.26999999999999
Name:	200 SOUTH ASHLEY STREET
Address:	200 SOUTH ASHLEY STREET
Recipient name:	Washtenaw County
Grant type:	Assessment
Property Number:	09-09-29-146-006
Parcel size:	0.10000000000000001
Latitude:	42.280639999999998
Longitude:	-83.749309999999994
Highlights:	Former Use: Main use as a gasoline station and car rental business
Start Date:	-
Redev Completion Date:	-
Completed Date:	-
Acres Cleaned Up:	-
Cleanup Funding:	-
Cleanup Funding Source:	-
Assessment Funding:	-
Assessment Funding Source:	-
Redevelopment Funding:	-
Redev. Funding Source:	-

Map ID
Direction
Distance
Elevation

MAP FINDINGS

Site

Database(s)

EDR ID Number
EPA ID Number

200 SOUTH ASHLEY STREET (Continued)

1010353140

Redev. Funding Entity Name:	-
Redevelopment Start Date:	-
Assessment Funding Entity:	-
Cleanup Funding Entity:	-
Grant Type:	Petroleum
Accomplishment Type:	-
Cooperative Agreement Number:	96583901
Start Date:	-
Ownership Entity:	Private
Completion Date:	-
Current Owner:	Gui Ponce de Leon
Cleanup Required:	Y
Video Available:	N
Photo Available:	Y
Institutional Controls Required:	U
IC Category Proprietary Controls:	-
IC Cat. Info. Devices:	-
IC Cat. Gov. Controls:	-
IC Cat. Enforcement Permit Tools:	-
IC in place date:	-
IC in place:	U
State/tribal program date:	-
State/tribal program ID:	-
Contaminant Found:	Not reported
Contaminant Cleanup:	Not reported
Media Affected:	Not reported
Media Cleanup:	Not reported
Num. of cleanup and re-dev. jobs:	-
Past use greenspace acreage:	-
Past use residential acreage:	-
Past use commercial acreage:	0.1
Past use industrial acreage:	-
Future use greenspace acreage:	-
Future use residential acreage:	-
Future use commercial acreage:	-
Future use industrial acreage:	-
Future Use: Multistory	-
Past Use: Multistory	-
Property Description:	Main use as a gasoline station and car rental business
Below Poverty Number:	3542
Below Poverty Percent:	45.2899999999999
Meidan Income:	8025
Meidan Income Number:	4606
Meidan Income Percent:	58.8999999999999
Vacant Housing Number:	444
Vacant Housing Percent:	10.6300000000000
Unemployed Number:	334
Unemployed Percent:	4.26999999999999

FINDS:

Registry ID: 110038697041

[Click Here for FRS Facility Detail Report:](#)

Environmental Interest/Information System:

The Assessment, Cleanup and Redevelopment Exchange System (ACRES) stores information reported by EPA Brownfields grant recipients on

Map ID
Direction
Distance
Elevation

MAP FINDINGS

Site

Database(s)

EDR ID Number
EPA ID Number

200 SOUTH ASHLEY STREET (Continued)

1010353140

Brownfields properties assessed or cleaned up with grant funding, as well as information on Targeted Brownfields Assessments (TBA) performed by EPA Regions.

[Click this hyperlink](#) while viewing on your computer to access additional FINDS: detail in the EDR Site Report.

R88
South
1/4-1/2
0.259 mi.
1369 ft.

BUDGET RENT-A-CAR
200 S ASHLEY ST
ANN ARBOR, MI 0

UST FINDER RELEASE **1029034446**
N/A

Site 2 of 6 in cluster R

Relative:
Higher

UST FINDER RELEASE:

Actual:
830 ft.

Object ID: 526304
Facility ID: MI00037272
Lust ID: MIC-0508-93
Name: BUDGET RENT-A-CAR
Address: 200 S ASHLEY ST
City,State,Zip: ANN ARBOR, MI 0
Address Match Type: Not reported
Reported Date: 1993/04/28 15:59:59+00
Status: No Further Action
Substance: Gasoline
Population within 1500ft: 1799
Domestic Wells within 1500ft: 4
Land Use: Developed, High Intensity
Within SPA: No
SPA PWS Facility ID: Not reported
SPA Water Type: Not reported
SPA Facility Type: Not reported
SPA HUC12: Not reported
Within WHPA: Yes
WHPA PWS Facility ID: MI0000220_1776
WHPA Water Type: GW - Ground water
WHPA Facility Type: WL - Well
WHPA HUC12: 040900050309
Within 100yr Floodplain: No
Tribe: Not reported
EPA Region: 5
NFA Letter 1: Not reported
NFA Letter 2: Not reported
NFA Letter 3: Not reported
NFA Letter 4: Not reported
Closed With Residual Contaminate: Not reported
Coordinate Source: State
X Coord: -83.75004
Y Coord: 42.2803400000001
Latitude: 42.28034
Longitude: -83.7500399999999

Map ID
 Direction
 Distance
 Elevation

MAP FINDINGS

Site

Database(s)

EDR ID Number
 EPA ID Number

R89 **200 S ASHLEY**
South **200 S ASHLEY**
1/4-1/2 **WASHTENAW (County), MI 48104**
0.259 mi.
1369 ft. **Site 3 of 6 in cluster R**

MI INVENTORY **S127499071**
MI BEA **N/A**

Relative:
Higher

INVENTORY:

Actual:
830 ft.

Name: 200 S ASHLEY
 Address: 200 S ASHLEY
 City,State,Zip: MI 48104
 Township: Ann Arbor City
 District: Jackson
 Data Source: Risks Not Determined
 Lust Name: Not reported
 Regulatory Program: 201
 Release Status: Not reported
 Project Manager: Wilde, Dan
 Latitude: 42.2805
 Longitude: -83.7498

BEA:

Name: 200 S ASHLEY
 Address: 200 S ASHLEY
 City,State,Zip: MI 48104
 Secondary Address: Not reported
 BEA Number: Not reported
 District: Not reported
 Date Received: 03/01/2007
 Submitter Name: Not reported
 Petition Determination: Not reported
 Petition Disclosure: Not reported
 Category: Not reported
 Determination 20107A: Not reported
 Reviewer: Not reported
 Division Assigned: Not reported
 Location ID: 81000705
 Submittal Type: Baseline Environmental Assessment
 Submittal Number: P200700803JK
 Approval Status: RRD Received
 Workflow Status: Submitted
 Date Submitted: 2007-03-01 15:55:48
 Date Completed: Not reported
 Township: Ann Arbor City
 Work Unit: Jackson
 Comments: RECORD MANAGER Category A1 (Associated ID #s like ITS and Site ID go here.) REVIEW CONCLUSION: BEA is entirely of previously identified concerns, and concerns have already been dealt with appropriately. Closed UST site, the only contamination found at the property consisted of PNAs in a few spots, not significantly above criteria. FURTHER ASSESSMENT, NOTIFICATION, AND/OR MITIGATION ACTION TO BE TAKEN: (any other information is entered here) Notification provided to:
 Organization: Tierra Equities
 Contact: Not reported
 Contact Type: Not reported
 Organization Street Address: Not reported
 Organization City: Not reported
 Organization State: Not reported
 Organization Zip Code: Not reported

Map ID
Direction
Distance
Elevation

MAP FINDINGS

Site

Database(s)

EDR ID Number
EPA ID Number

200 S ASHLEY (Continued)

S127499071

Organization County: Not reported
Contact Street Address: Not reported
Contact City: Not reported
Contact Zip Code: Not reported
Contact State: Not reported

R90
South
1/4-1/2
0.259 mi.
1369 ft.

BUDGET RENT A CAR
200 S ASHLEY ST
ANN ARBOR, MI 48104

MI BEA S108414364
MI WDS N/A

Site 4 of 6 in cluster R

Relative:
Higher

BEA:

Actual:
830 ft.

Name: Not reported
Address: 200 S ASHLEY
City,State,Zip: ANN ARBOR CITY, MI 48104
Secondary Address: Not reported
BEA Number: 803
District: Jackson
Date Received: 03/01/2007
Submitter Name: Tierra Equities
Petition Determination: Affirmed
Petition Disclosure: 1
Category: N
Determination 20107A: Affirmed
Reviewer: katkov
Division Assigned: ERD
Location ID: Not reported
Submittal Type: Not reported
Submittal Number: Not reported
Approval Status: Not reported
Workflow Status: Not reported
Date Submitted: Not reported
Date Completed: Not reported
Township: Not reported
Work Unit: Not reported
Comments: Not reported
Organization: Not reported
Contact: Not reported
Contact Type: Not reported
Organization Street Address: Not reported
Organization City: Not reported
Organization State: Not reported
Organization Zip Code: Not reported
Organization County: Not reported
Contact Street Address: Not reported
Contact City: Not reported
Contact Zip Code: Not reported
Contact State: Not reported

WDS:

Name: BUDGET RENT A CAR
Address: 200 S ASHLEY ST
City,State,Zip: ANN ARBOR, MI 48104
Site Id: MIG000019366
WMD Id: 453592
Site Specific Name: BUDGET RENT A CAR

Map ID
 Direction
 Distance
 Elevation

MAP FINDINGS

Site

Database(s)

EDR ID Number
 EPA ID Number

BUDGET RENT A CAR (Continued)

S108414364

Mailing Address: 200 S ASHLEY ST
 Mailing City/State/Zip: 48104
 Mailing County: WASHTENAW

R91
South
1/4-1/2
0.259 mi.
1369 ft.

200 S ASHLEY
200 S ASHLEY
WASHTENAW (County), MI 48104

MI PART 201 **S131671418**
N/A

Site 5 of 6 in cluster R

Relative:
Higher
Actual:
830 ft.

PART 201:
 Name: 200 S ASHLEY
 Address: 200 S ASHLEY
 City,State,Zip: MI 48104
 Facility ID: 81000705
 Facility Status: Not reported
 Latitude: 42.2805
 Source: Not reported
 Longitude: -83.7498
 SAM Score: Not reported
 SAM Score Date: Not reported
 Township: Not reported
 Range: Not reported
 Section: Not reported
 Quarter: Not reported
 Quarter/Quarter: Not reported
 Pollutants: Not reported
 Location Type: 201
 Work Unit: Jackson
 Project Manager: Dan Wilde
 Risk Condition: Risks Not Determined

R92
South
1/4-1/2
0.259 mi.
1369 ft.

BUDGET RENT A CAR
200 S ASHLEY ST
ANN ARBOR, MI 48104

MI LUST **U001148628**
MI UST **N/A**

Site 6 of 6 in cluster R

Relative:
Higher
Actual:
830 ft.

LUST:
 Name: BUDGET RENT A CAR
 Address: 200 S ASHLEY ST
 City,State,Zip: ANN ARBOR, MI 48104
 Facility ID: 37272
 Source: Not reported
 Owner Name: R Patterson, Donald
 Owner Address: Not reported
 Owner City,St,Zip: Not reported
 Owner Contact: Not reported
 Owner Phone: (616) 637-4453
 Country: Not reported
 District: Jackson
 Site Name: Budget Rent-a-car
 Latitude: 42.28033
 Longitude: -83.75003
 Date of Collection: Not reported
 Method of Collection: The geographic coordinate determination method based on address

Map ID
Direction
Distance
Elevation

MAP FINDINGS

Site

Database(s)

EDR ID Number
EPA ID Number

BUDGET RENT A CAR (Continued)

U001148628

matching-house number.
Accuracy: 100
Accuracy Value Unit: Not reported
Horizontal Data: North American Datum of 1983
Point Line Area: Not reported
Desc Category: Not reported
Regulatory Program: Not reported
Risk Condition: Not reported
Project Manager: Not reported
Senate District: Not reported
House District: Not reported
US Congressional District: Not reported

Leak Number: 22050
Release Date: 04/28/1993
Substance Released: Not reported
Release Status: Closed
Release Closed Date: 08/05/1993

Leak Number: C-0508-93
Release Date: 04/28/1993
Substance Released: Gasoline
Release Status: Closed
Release Closed Date: 08/05/1993

UST:

Name: BUDGET RENT A CAR
Address: 200 S ASHLEY ST
City,State,Zip: ANN ARBOR 48104-1349
Facility Type: CLOSED
Facility ID: 00037272
Owner Name: BUDGET RENT A CAR SYSTEM INC
Owner Address: 4225 NAPERVILLE RD
Owner City: LISLE
Owner State: IL
Owner Zip: 60532
Owner Contact: Not reported
Owner Phone: 6309557203
Contact: DAVID MCDONALD
Contact Phone: (734) 941-8198
Date of Collection: 01/11/2001
Accuracy: 100
Horizontal Datum: NAD83
Accuracy Value Unit: FEET
Source: STATE OF MICHIGAN
Point Line Area: POINT
Desc Category: Plant Entrance (Freight)
Method of Collection: Address Matching-House Number
District: Region 2 - Jackson District Office
Tank ID: 1
Capacity: 6000
Tank Status: Removed from Ground
Substance: Gasoline
Install Date: 04/01/1988
Remove Date: 04/28/1993
Tank Number: Not reported
Tank Details Compartments: Not reported
Tank Release Detection: Not reported

Map ID
Direction
Distance
Elevation

MAP FINDINGS

Site

Database(s)

EDR ID Number
EPA ID Number

BUDGET RENT A CAR (Continued)

U001148628

Pipe Release Detection: Not reported
Piping Material: Not reported
Piping Type: Not reported
Tank Construction: Not reported
Impressed Device: Not reported
Latitude: 42.28033
Longitude: -83.75003

**O93
SE
1/4-1/2
0.262 mi.
1382 ft.**

**COMERICA BANK
300 E HURON ST
ANN ARBOR, MI 48104**

**MI LUST U000715355
MI UST N/A**

Site 9 of 10 in cluster O

**Relative:
Higher
Actual:
850 ft.**

LUST:
Name: COMERICA BANK
Address: 300 E HURON ST
City,State,Zip: ANN ARBOR, MI 48104
Facility ID: 35726
Source: Not reported
Owner Name: Wieber, Kevin
Owner Address: Not reported
Owner City,St,Zip: Not reported
Owner Contact: Not reported
Owner Phone: 517-335-7260
Country: Not reported
District: Jackson
Site Name: Comerica Bank Property
Latitude: 42.28118
Longitude: -83.74563
Date of Collection: Not reported
Method of Collection: The geographic coordinate determination method based on address matching-house number.
Accuracy: 100
Accuracy Value Unit: Not reported
Horizontal Data: North American Datum of 1983
Point Line Area: Not reported
Desc Category: Not reported
Regulatory Program: Not reported
Risk Condition: Not reported
Project Manager: Not reported
Senate District: Not reported
House District: Not reported
US Congressional District: Not reported

Leak Number: 930
Release Date: 10/08/1991
Substance Released: Not reported
Release Status: Closed
Release Closed Date: 03/24/1993

Leak Number: C-0439-85
Release Date: 10/08/1991
Substance Released: Not reported
Release Status: Closed
Release Closed Date: 03/24/1993

UST:

Map ID
Direction
Distance
Elevation

MAP FINDINGS

Site

Database(s)

EDR ID Number
EPA ID Number

COMERICA BANK (Continued)

U000715355

Name: COMERICA BANK
Address: 300 E HURON ST
City,State,Zip: ANN ARBOR 48104-1909
Facility Type: CLOSED
Facility ID: 00035726
Owner Name: COMERICA INC
Owner Address: 211 W FORT ST
Owner City: DETROIT
Owner State: MI
Owner Zip: 48226
Owner Contact: Not reported
Owner Phone: 3137885697
Contact: ROBERT L. EDER
Contact Phone: (517) 788-5697
Date of Collection: 01/11/2001
Accuracy: 100
Horizontal Datum: NAD83
Accuracy Value Unit: FEET
Source: STATE OF MICHIGAN
Point Line Area: POINT
Desc Category: Plant Entrance (Freight)
Method of Collection: Address Matching-House Number
District: Region 2 - Jackson District Office
Tank ID: 5
Capacity: 1000
Tank Status: Removed from Ground
Substance: Used Oil
Install Date: Not reported
Remove Date: 10/10/1991
Tank Number: Not reported
Tank Details Compartments: Not reported
Tank Release Detection: Not reported
Pipe Release Detection: Not reported
Piping Material: Not reported
Piping Type: Not reported
Tank Construction: Not reported
Impressed Device: Not reported
Latitude: 42.28118
Longitude: -83.74563

Name: COMERICA BANK
Address: 300 E HURON ST
City,State,Zip: ANN ARBOR 48104-1909
Facility Type: CLOSED
Facility ID: 00035726
Owner Name: COMERICA INC
Owner Address: 211 W FORT ST
Owner City: DETROIT
Owner State: MI
Owner Zip: 48226
Owner Contact: Not reported
Owner Phone: 3137885697
Contact: ROBERT L. EDER
Contact Phone: (517) 788-5697
Date of Collection: 01/11/2001
Accuracy: 100
Horizontal Datum: NAD83

Map ID
Direction
Distance
Elevation

MAP FINDINGS

Site

Database(s)

EDR ID Number
EPA ID Number

COMERICA BANK (Continued)

U000715355

Accuracy Value Unit: FEET
Source: STATE OF MICHIGAN
Point Line Area: POINT
Desc Category: Plant Entrance (Freight)
Method of Collection: Address Matching-House Number
District: Region 2 - Jackson District Office
Tank ID: 4
Capacity: 1000
Tank Status: Removed from Ground
Substance: Heating Oil
Install Date: Not reported
Remove Date: 10/10/1991
Tank Number: Not reported
Tank Details Compartments: Not reported
Tank Release Detection: Not reported
Pipe Release Detection: Not reported
Piping Material: Not reported
Piping Type: Not reported
Tank Construction: Not reported
Impressed Device: Not reported
Latitude: 42.28118
Longitude: -83.74563

Name: COMERICA BANK
Address: 300 E HURON ST
City,State,Zip: ANN ARBOR 48104-1909
Facility Type: CLOSED
Facility ID: 00035726
Owner Name: COMERICA INC
Owner Address: 211 W FORT ST
Owner City: DETROIT
Owner State: MI
Owner Zip: 48226
Owner Contact: Not reported
Owner Phone: 3137885697
Contact: ROBERT L. EDER
Contact Phone: (517) 788-5697
Date of Collection: 01/11/2001
Accuracy: 100
Horizontal Datum: NAD83
Accuracy Value Unit: FEET
Source: STATE OF MICHIGAN
Point Line Area: POINT
Desc Category: Plant Entrance (Freight)
Method of Collection: Address Matching-House Number
District: Region 2 - Jackson District Office
Tank ID: 3
Capacity: 3000
Tank Status: Removed from Ground
Substance: Gasoline
Install Date: 01/01/1974
Remove Date: 09/24/1991
Tank Number: Not reported
Tank Details Compartments: Not reported
Tank Release Detection: Not reported
Pipe Release Detection: Not reported
Piping Material: Not reported

Map ID
Direction
Distance
Elevation

MAP FINDINGS

Site

Database(s)

EDR ID Number
EPA ID Number

COMERICA BANK (Continued)

U000715355

Piping Type:	Not reported
Tank Construction:	Not reported
Impressed Device:	Not reported
Latitude:	42.28118
Longitude:	-83.74563
Name:	COMERICA BANK
Address:	300 E HURON ST
City,State,Zip:	ANN ARBOR 48104-1909
Facility Type:	CLOSED
Facility ID:	00035726
Owner Name:	COMERICA INC
Owner Address:	211 W FORT ST
Owner City:	DETROIT
Owner State:	MI
Owner Zip:	48226
Owner Contact:	Not reported
Owner Phone:	3137885697
Contact:	ROBERT L. EDER
Contact Phone:	(517) 788-5697
Date of Collection:	01/11/2001
Accuracy:	100
Horizontal Datum:	NAD83
Accuracy Value Unit:	FEET
Source:	STATE OF MICHIGAN
Point Line Area:	POINT
Desc Category:	Plant Entrance (Freight)
Method of Collection:	Address Matching-House Number
District:	Region 2 - Jackson District Office
Tank ID:	2
Capacity:	1000
Tank Status:	Removed from Ground
Substance:	Gasoline
Install Date:	01/01/1974
Remove Date:	09/24/1991
Tank Number:	Not reported
Tank Details Compartments:	Not reported
Tank Release Detection:	Not reported
Pipe Release Detection:	Not reported
Piping Material:	Not reported
Piping Type:	Not reported
Tank Construction:	Not reported
Impressed Device:	Not reported
Latitude:	42.28118
Longitude:	-83.74563
Name:	COMERICA BANK
Address:	300 E HURON ST
City,State,Zip:	ANN ARBOR 48104-1909
Facility Type:	CLOSED
Facility ID:	00035726
Owner Name:	COMERICA INC
Owner Address:	211 W FORT ST
Owner City:	DETROIT
Owner State:	MI
Owner Zip:	48226
Owner Contact:	Not reported

Map ID
Direction
Distance
Elevation

MAP FINDINGS

Site

Database(s)

EDR ID Number
EPA ID Number

COMERICA BANK (Continued)

U000715355

Owner Phone: 3137885697
Contact: ROBERT L. EDER
Contact Phone: (517) 788-5697
Date of Collection: 01/11/2001
Accuracy: 100
Horizontal Datum: NAD83
Accuracy Value Unit: FEET
Source: STATE OF MICHIGAN
Point Line Area: POINT
Desc Category: Plant Entrance (Freight)
Method of Collection: Address Matching-House Number
District: Region 2 - Jackson District Office
Tank ID: 1
Capacity: 1000
Tank Status: Removed from Ground
Substance: Gasoline
Install Date: 01/01/1974
Remove Date: 09/24/1991
Tank Number: Not reported
Tank Details Compartments: Not reported
Tank Release Detection: Not reported
Pipe Release Detection: Not reported
Piping Material: Not reported
Piping Type: Not reported
Tank Construction: Not reported
Impressed Device: Not reported
Latitude: 42.28118
Longitude: -83.74563

O94
SE
1/4-1/2
0.262 mi.
1382 ft.

COMERICA BANK PROPERTY
300 E HURON ST
ANN ARBOR, MI 48226
Site 10 of 10 in cluster O

UST FINDER RELEASE 1029033798
N/A

Relative:
Higher
Actual:
850 ft.

UST FINDER RELEASE:
Object ID: 525187
Facility ID: MI00035726
Lust ID: MIC-0439-85
Name: COMERICA BANK PROPERTY
Address: 300 E HURON ST
City,State,Zip: ANN ARBOR, MI 48226
Address Match Type: Not reported
Reported Date: 1991/10/08 15:59:59+00
Status: No Further Action
Substance: Not reported
Population within 1500ft: 2946
Domestic Wells within 1500ft: 0
Land Use: Developed, High Intensity
Within SPA: No
SPA PWS Facility ID: Not reported
SPA Water Type: Not reported
SPA Facility Type: Not reported
SPA HUC12: Not reported
Within WHPA: Yes
WHPA PWS Facility ID: MI0000220_1776
WHPA Water Type: GW - Ground water
WHPA Facility Type: WL - Well

Map ID
 Direction
 Distance
 Elevation

MAP FINDINGS

Site

Database(s)

EDR ID Number
 EPA ID Number

COMERICA BANK PROPERTY (Continued)

1029033798

WHPA HUC12: 040900050309
 Within 100yr Floodplain: No
 Tribe: Not reported
 EPA Region: 5
 NFA Letter 1: Not reported
 NFA Letter 2: Not reported
 NFA Letter 3: Not reported
 NFA Letter 4: Not reported
 Closed With Residual Contaminate: Not reported
 Coordinate Source: State
 X Coord: -83.74564
 Y Coord: 42.28119
 Latitude: 42.28119
 Longitude: -83.7456399999999

Q95
NNE
 1/4-1/2
 0.262 mi.
 1386 ft.

626 - 724 N MAIN
ANN ARBOR CITY, MI 48103
Site 6 of 6 in cluster Q

MI BEA S110482796
N/A

Relative:
Lower

BEA:
 Name: Not reported
 Address: 626 - 724 N MAIN
 City,State,Zip: ANN ARBOR CITY, MI 48103
 Secondary Address: Not reported
 BEA Number: 1042
 District: Jackson
 Date Received: 06/02/2010
 Submitter Name: Near North LDHA LP
 Petition Determination: Affirmed
 Petition Disclosure: 1
 Category: N
 Determination 20107A: Affirmed
 Reviewer: katkov
 Division Assigned: RRD
 Location ID: Not reported
 Submittal Type: Not reported
 Submittal Number: Not reported
 Approval Status: Not reported
 Workflow Status: Not reported
 Date Submitted: Not reported
 Date Completed: Not reported
 Township: Not reported
 Work Unit: Not reported
 Comments: Not reported
 Organization: Not reported
 Contact: Not reported
 Contact Type: Not reported
 Organization Street Address: Not reported
 Organization City: Not reported
 Organization State: Not reported
 Organization Zip Code: Not reported
 Organization County: Not reported
 Contact Street Address: Not reported
 Contact City: Not reported
 Contact Zip Code: Not reported
 Contact State: Not reported

Actual:
784 ft.

Map ID
Direction
Distance
Elevation

MAP FINDINGS

Site

Database(s)

EDR ID Number
EPA ID Number

S96
SE
1/4-1/2
0.276 mi.
1458 ft.

COMERICA BANK
312-314 E HURON
ANN ARBOR, MI 48326
Site 1 of 2 in cluster S

UST FINDER RELEASE **1029033782**
N/A

Relative:
Higher
Actual:
852 ft.

UST FINDER RELEASE:
Object ID: 525166
Facility ID: MI00035696
Lust ID: MIC-2100-91
Name: COMERICA BANK
Address: 312-314 E HURON
City,State,Zip: ANN ARBOR, MI 48326
Address Match Type: Not reported
Reported Date: 1991/10/09 15:59:59+00
Status: No Further Action
Substance: Unknown
Population within 1500ft: 3009
Domestic Wells within 1500ft: 0
Land Use: Developed, High Intensity
Within SPA: No
SPA PWS Facility ID: Not reported
SPA Water Type: Not reported
SPA Facility Type: Not reported
SPA HUC12: Not reported
Within WHPA: Yes
WHPA PWS Facility ID: MI0000220_1776
WHPA Water Type: GW - Ground water
WHPA Facility Type: WL - Well
WHPA HUC12: 040900050309
Within 100yr Floodplain: No
Tribe: Not reported
EPA Region: 5
NFA Letter 1: Not reported
NFA Letter 2: Not reported
NFA Letter 3: Not reported
NFA Letter 4: Not reported
Closed With Residual Contaminate: Not reported
Coordinate Source: State
X Coord: -83.74546
Y Coord: 42.2811800000001
Latitude: 42.28117999999999
Longitude: -83.74545999999999

S97
SE
1/4-1/2
0.276 mi.
1458 ft.

COMERICA BANK
312 E HURON ST
ANN ARBOR, MI 48104
Site 2 of 2 in cluster S

MI LUST **U000715327**
MI UST **N/A**
MI WDS

Relative:
Higher
Actual:
852 ft.

LUST:
Name: COMERICA BANK
Address: 312 E HURON ST
City,State,Zip: ANN ARBOR, MI 48104
Facility ID: 35696
Source: Not reported
Owner Name: Gantt, Roy
Owner Address: Not reported
Owner City,St,Zip: Not reported
Owner Contact: Not reported

Map ID
Direction
Distance
Elevation

MAP FINDINGS

Site

Database(s)

EDR ID Number
EPA ID Number

COMERICA BANK (Continued)

U000715327

Owner Phone: 313-348-3943
Country: Not reported
District: Jackson
Site Name: Comerica Bank
Latitude: 42.28118
Longitude: -83.74545
Date of Collection: Not reported
Method of Collection: The geographic coordinate determination method based on address matching-house number.
Accuracy: 100
Accuracy Value Unit: Not reported
Horizontal Data: North American Datum of 1983
Point Line Area: Not reported
Desc Category: Not reported
Regulatory Program: Not reported
Risk Condition: Not reported
Project Manager: Not reported
Senate District: Not reported
House District: Not reported
US Congressional District: Not reported

Leak Number: 3328
Release Date: 10/09/1991
Substance Released: Not reported
Release Status: Closed
Release Closed Date: 03/24/1993

Leak Number: C-2100-91
Release Date: 10/09/1991
Substance Released: Unknown
Release Status: Closed
Release Closed Date: 03/24/1993

UST:

Name: COMERICA BANK
Address: 312 E HURON ST
City,State,Zip: ANN ARBOR 48104-1909
Facility Type: CLOSED
Facility ID: 00035696
Owner Name: COMERICA BANK
Owner Address: 3701 HAMLIN RD MC 2220
Owner City: AUBURN HILLS
Owner State: MI
Owner Zip: 48326
Owner Contact: Not reported
Owner Phone: 2483714500
Contact: Robert L Eder
Contact Phone: (517) 788-5697
Date of Collection: 01/11/2001
Accuracy: 100
Horizontal Datum: NAD83
Accuracy Value Unit: FEET
Source: STATE OF MICHIGAN
Point Line Area: POINT
Desc Category: Plant Entrance (Freight)
Method of Collection: Address Matching-House Number
District: Region 2 - Jackson District Office
Tank ID: 2

Map ID
Direction
Distance
Elevation

MAP FINDINGS

Site

Database(s)

EDR ID Number
EPA ID Number

COMERICA BANK (Continued)

U000715327

Capacity: 1500
Tank Status: Removed from Ground
Substance: Used Oil
Install Date: Not reported
Remove Date: 09/24/1991
Tank Number: Not reported
Tank Details Compartments: Not reported
Tank Release Detection: Not reported
Pipe Release Detection: Not reported
Piping Material: Not reported
Piping Type: Not reported
Tank Construction: Not reported
Impressed Device: Not reported
Latitude: 42.28118
Longitude: -83.74545

Name: COMERICA BANK
Address: 312 E HURON ST
City,State,Zip: ANN ARBOR 48104-1909
Facility Type: CLOSED
Facility ID: 00035696
Owner Name: COMERICA BANK
Owner Address: 3701 HAMLIN RD MC 2220
Owner City: AUBURN HILLS
Owner State: MI
Owner Zip: 48326
Owner Contact: Not reported
Owner Phone: 2483714500
Contact: Robert L Eder
Contact Phone: (517) 788-5697
Date of Collection: 01/11/2001
Accuracy: 100
Horizontal Datum: NAD83
Accuracy Value Unit: FEET
Source: STATE OF MICHIGAN
Point Line Area: POINT
Desc Category: Plant Entrance (Freight)
Method of Collection: Address Matching-House Number
District: Region 2 - Jackson District Office
Tank ID: 1
Capacity: 1500
Tank Status: Removed from Ground
Substance: Used Oil
Install Date: Not reported
Remove Date: 09/24/1991
Tank Number: Not reported
Tank Details Compartments: Not reported
Tank Release Detection: Not reported
Pipe Release Detection: Not reported
Piping Material: Not reported
Piping Type: Not reported
Tank Construction: Not reported
Impressed Device: Not reported
Latitude: 42.28118
Longitude: -83.74545

Map ID
Direction
Distance
Elevation

MAP FINDINGS

Site

Database(s)

EDR ID Number
EPA ID Number

COMERICA BANK (Continued)

U000715327

WDS:

Name: COMERICA INC
Address: 312-314 E HURON ST
City,State,Zip: ANN ARBOR, MI 48104
Site Id: MIP200000569
WMD Id: 436033
Site Specific Name: COMERICA INC
Mailing Address: 312-314 N HURON ST
Mailing City/State/Zip: 48104
Mailing County: WASHTENAW

P98
ENE
1/4-1/2
0.286 mi.
1511 ft.

544 DETROIT STREET LLC
544 DETROIT ST
ANN ARBOR, MI 48104
Site 2 of 3 in cluster P

MI BROWNFIELDS **S114564888**
MI WDS **N/A**

Relative:
Higher
Actual:
821 ft.

BROWNFIELDS:

Name: Not reported
Address: 544 DETROIT STREET
City,State,Zip: ANN ARBOR, MI
Facility ID: Not reported
Region: 1
Status: Not reported
Properry Use: Not reported
BEA: Not reported
Ernie Id Number: Not reported
X Coordinate: -83.743794
Y Coordinate: 42.285946
Project Name: 544 Detroit Street Redevelopment Project
Date Year Funded: 08/27/2013
Total Brownfield Incentives: 265383
Approved Amount: \$265,383
Grant Award Amount: Not reported
Loan Award Amount: Not reported
Waterfront Award Amount: 0
Brownfield Site Assessment: Not reported
Development Type: commercial
Prior Use: Not reported
Contaminants: Not reported

WDS:

Name: 544 DETROIT STREET LLC
Address: 544 DETROIT ST
City,State,Zip: ANN ARBOR, MI 48104
Site Id: MIK141651558
WMD Id: 493785
Site Specific Name: 544 DETROIT STREET LLC
Mailing Address: 429 FELCH ST
Mailing City/State/Zip: 48103
Mailing County: WASHTENAW

Map ID
Direction
Distance
Elevation

MAP FINDINGS

Site

Database(s)

EDR ID Number
EPA ID Number

P99
ENE
1/4-1/2
0.286 mi.
1511 ft.

544 DETROIT REDEVELOPMENT PROJECT
544 DETROIT STREET
ANN ARBOR, MI 48104
Site 3 of 3 in cluster P

MI INVENTORY **S114030746**
MI PART 201 **N/A**
MI BEA

Relative:
Higher
Actual:
821 ft.

INVENTORY:
Name: 544 DETROIT REDEVELOPMENT PROJECT
Address: 544 DETROIT STREET
City,State,Zip: ANN ARBOR, MI 48104
Township: Not reported
District: Jackson
Data Source: Risks Present and Immediate
Lust Name: Not reported
Regulatory Program: 201
Release Status: Not reported
Project Manager: Wilde, Dan
Latitude: 42.28595405
Longitude: -83.74383868

PART 201:
Name: 544 DETROIT REDEVELOPMENT PROJECT
Address: 544 DETROIT STREET
City,State,Zip: ANN ARBOR, MI 48104
Facility ID: 81000590
Facility Status: Not reported
Latitude: 42.28595405
Source: Not reported
Longitude: -83.74383868
SAM Score: Not reported
SAM Score Date: Not reported
Township: Not reported
Range: Not reported
Section: Not reported
Quarter: Not reported
Quarter/Quarter: Not reported
Pollutants: Not reported
Location Type: 201
Work Unit: Jackson
Project Manager: Dan Wilde
Risk Condition: Risks Present and Immediate

BEA:
Name: 544 DETROIT REDEVELOPMENT PROJECT
Address: 544 DETROIT STREET
City,State,Zip: ANN ARBOR, MI 48104
Secondary Address: Not reported
BEA Number: Not reported
District: Not reported
Date Received: 12/13/2013
Submitter Name: Not reported
Petition Determination: Not reported
Petition Disclosure: Not reported
Category: Not reported
Determination 20107A: Not reported
Reviewer: Not reported
Division Assigned: Not reported
Location ID: 81000590

Map ID
 Direction
 Distance
 Elevation

MAP FINDINGS

Site

Database(s)

EDR ID Number
 EPA ID Number

544 DETROIT REDEVELOPMENT PROJECT (Continued)

S114030746

Submittal Type: Submittal Number: Approval Status: Workflow Status: Date Submitted: Date Completed: Township: Work Unit: Comments:	Baseline Environmental Assessment B201301277JK RRD Received Submitted 2013-12-13 13:32:16 Not reported Ann Arbor City Jackson Category B2 Site ID # - 81000590 REVIEW CONCLUSION: BEA identifies a new concern, in whole or in part, and assessment of the available information indicates further follow up is needed, awaiting resources. FURTHER ASSESSMENT, NOTIFICATION, AND/OR MITIGATION ACTION TO BE TAKEN: Brownfield Redevelopment Activities are planned. No other information at this time.
Organization: Contact: Contact Type: Organization Street Address: Organization City: Organization State: Organization Zip Code: Organization County: Contact Street Address: Contact City: Contact Zip Code: Contact State:	544 Detroit Street, LLC Not reported Not reported

T100
SW
 1/4-1/2
 0.287 mi.
 1517 ft.

396-424 W. WASHINGTON/ANNARBOR YMCA
396-424 W. WASHINGTON ST.
ANN ARBOR, MI 48103
Site 1 of 3 in cluster T

MI INVENTORY **S110126804**
MI PART 201 **N/A**
MI BEA

Relative:
Lower
Actual:
804 ft.

INVENTORY: Name: Address: City,State,Zip: Township: District: Data Source: Lust Name: Regulatory Program: Release Status: Project Manager: Latitude: Longitude:	396-424 W. WASHINGTON/ANNARBOR YMCA 396-424 W. WASHINGTON ST. ANN ARBOR, MI 48103 Not reported Jackson Risks Present and Require Action in Short-term Not reported 201 Not reported Wilde, Dan 42.28095658 -83.75299775
--	--

PART 201: Name: Address: City,State,Zip: Facility ID: Facility Status: Latitude: Source: Longitude: SAM Score:	396-424 W. WASHINGTON/ANNARBOR YMCA 396-424 W. WASHINGTON ST. ANN ARBOR, MI 48103 81000555 Evaluation conducted Not reported Not reported Not reported 36
--	---

Map ID
Direction
Distance
Elevation

MAP FINDINGS

Site

Database(s)

EDR ID Number
EPA ID Number

396-424 W. WASHINGTON/ANNARBOR YMCA (Continued)

S110126804

SAM Score Date: 05/31/2005
Township: 02S
Range: 06E
Section: 29
Quarter: Not reported
Quarter/Quarter: Not reported
Pollutants: Not reported
Location Type: Not reported
Work Unit: Not reported
Project Manager: Not reported
Risk Condition: Not reported

BEA:

Name: 396-424 W. WASHINGTON/ANNARBOR YMCA
Address: 396-424 W. WASHINGTON ST.
City,State,Zip: ANN ARBOR, MI 48103
Secondary Address: Not reported
BEA Number: Not reported
District: Not reported
Date Received: 01/28/2002
Submitter Name: Not reported
Petition Determination: Not reported
Petition Disclosure: Not reported
Category: Not reported
Determination 20107A: Not reported
Reviewer: Not reported
Division Assigned: Not reported
Location ID: 81000555
Submittal Type: Baseline Environmental Assessment
Submittal Number: P200200337JK
Approval Status: RRD Received
Workflow Status: Submitted
Date Submitted: 2004-01-31 07:29:04
Date Completed: Not reported
Township: Ann Arbor City
Work Unit: Jackson
Comments: I responded with a brief written e-mail and telephone call on 2/13/02.
Awaiting a response within 15 business days of this date.
Organization: Ann Arbor YMCA
Contact: Not reported
Contact Type: Not reported
Organization Street Address: Not reported
Organization City: Not reported
Organization State: Not reported
Organization Zip Code: Not reported
Organization County: Not reported
Contact Street Address: Not reported
Contact City: Not reported
Contact Zip Code: Not reported
Contact State: Not reported

Map ID
Direction
Distance
Elevation

MAP FINDINGS

Site

Database(s)

EDR ID Number
EPA ID Number

U101 **ANN ARBOR IMPLEMENT CO**
SSW **210 S 1ST ST**
1/4-1/2 **ANN ARBOR, MI**
0.295 mi.
1560 ft. **Site 1 of 5 in cluster U**

UST FINDER **1028436020**
UST FINDER RELEASE **N/A**

Relative:
Higher
Actual:
818 ft.

UST FINDER:
Object ID: 209481
Facility ID: MI35555
Name: ANN ARBOR IMPLEMENT CO
Address: 210 S 1ST ST
City,State,Zip: ANN ARBOR, MI
Address Match Type: PointAddress
Open USTs: 0
Closed USTs: 1
TOS USTs: 0
Population 1500ft: 1863
Private Wells 1500ft: 5
Within 100yr Floodplain: No
Land Use: Developed, High Intensity
Within SPA: No
SPA PWS Facility ID: Not reported
SPA Water Type: Not reported
SPA Facility Type: Not reported
SPA HUC12: Not reported
Within WHPA: Yes
WHPA PWS Facility ID: MI0000220_1776
WHPA Water Type: GW - Ground water
WHPA Facility Type: WL - Well
WHPA HUC12: 040900050309
Facility Status: Closed UST(s)
Date of Last Inspection: Not reported
EPA Region: 5
Tribe: Not reported
Coordinate Source: Geocode
X Coord: -83.75108894
Y Coord: 42.28002057
Latitude: 42.28002057
Longitude: -83.75108894

UST FINDER:
Object ID: 810900
Facility ID: MI35555
Tank ID: MIUTK-072784-15
Tank Status: Closed
Installation Date: 1976/01/01 16:00:00+00
Removal Date: 1993/06/11 15:59:59+00
Tank Capacity: 1000
Substances: Gasoline,
Tank Wall Type: Not reported

UST FINDER RELEASE:
Object ID: 525061
Facility ID: MI00035555
Lust ID: MIC-0744-93
Name: ANN ARBOR IMPLEMENT
Address: 210 S 1ST ST
City,State,Zip: ANN ARBOR, MI 0

Map ID
 Direction
 Distance
 Elevation

MAP FINDINGS

Site

Database(s)

EDR ID Number
 EPA ID Number

ANN ARBOR IMPLEMENT CO (Continued)

1028436020

Address Match Type: Not reported
 Reported Date: 1993/06/11 15:59:59+00
 Status: No Further Action
 Substance: Gasoline
 Population within 1500ft: 1843
 Domestic Wells within 1500ft: 5
 Land Use: Developed, High Intensity
 Within SPA: No
 SPA PWS Facility ID: Not reported
 SPA Water Type: Not reported
 SPA Facility Type: Not reported
 SPA HUC12: Not reported
 Within WHPA: Yes
 WHPA PWS Facility ID: MI0000220_1776
 WHPA Water Type: GW - Ground water
 WHPA Facility Type: WL - Well
 WHPA HUC12: 040900050309
 Within 100yr Floodplain: No
 Tribe: Not reported
 EPA Region: 5
 NFA Letter 1: Not reported
 NFA Letter 2: Not reported
 NFA Letter 3: Not reported
 NFA Letter 4: Not reported
 Closed With Residual Contaminate: Not reported
 Coordinate Source: State
 X Coord: -83.75121
 Y Coord: 42.28031
 Latitude: 42.28031
 Longitude: -83.75121

U102
SSW
 1/4-1/2
 0.295 mi.
 1560 ft.

ANN ARBOR IMPLEMENT CO
210 S 1ST ST
ANN ARBOR, MI 48104
 Site 2 of 5 in cluster U

MI LUST **U000715216**
MI UST **N/A**
MI WDS

Relative:
Higher
Actual:
818 ft.

LUST:
 Name: ANN ARBOR IMPLEMENT CO
 Address: 210 S 1ST ST
 City,State,Zip: ANN ARBOR, MI 48104
 Facility ID: 35555
 Source: Not reported
 Owner Name: Hiske, Terry
 Owner Address: Not reported
 Owner City,St,Zip: Not reported
 Owner Contact: Not reported
 Owner Phone: Not reported
 Country: Not reported
 District: Jackson
 Site Name: Ann Arbor Implement
 Latitude: 42.28031
 Longitude: -83.75120
 Date of Collection: Not reported
 Method of Collection: The geographic coordinate determination method based on address matching-house number.
 Accuracy: 100
 Accuracy Value Unit: Not reported

Map ID
Direction
Distance
Elevation

MAP FINDINGS

Site

Database(s)

EDR ID Number
EPA ID Number

ANN ARBOR IMPLEMENT CO (Continued)

U000715216

Horizontal Data: North American Datum of 1983
Point Line Area: Not reported
Desc Category: Not reported
Regulatory Program: Not reported
Risk Condition: Not reported
Project Manager: Not reported
Senate District: Not reported
House District: Not reported
US Congressional District: Not reported

Leak Number: 22410
Release Date: 06/11/1993
Substance Released: Not reported
Release Status: Closed
Release Closed Date: 10/06/1993

Leak Number: C-0744-93
Release Date: 06/11/1993
Substance Released: Gasoline
Release Status: Closed
Release Closed Date: 10/06/1993

UST:

Name: ANN ARBOR IMPLEMENT CO
Address: 210 S 1ST ST
City,State,Zip: ANN ARBOR 48104-1306
Facility Type: CLOSED
Facility ID: 00035555
Owner Name: ANN ARBOR IMPLEMENT CO
Owner Address: 3614 WINDWHEEL PT
Owner City: PINCKNEY
Owner State: MI
Owner Zip: 48169-8437
Owner Contact: Not reported
Owner Phone: 7346632495
Contact: PAUL E. LOHR
Contact Phone: (734) 663-2495
Date of Collection: 01/11/2001
Accuracy: 100
Horizontal Datum: NAD83
Accuracy Value Unit: FEET
Source: STATE OF MICHIGAN
Point Line Area: POINT
Desc Category: Plant Entrance (Freight)
Method of Collection: Address Matching-House Number
District: Region 2 - Jackson District Office
Tank ID: 1
Capacity: 1000
Tank Status: Removed from Ground
Substance: Gasoline
Install Date: 01/01/1976
Remove Date: 06/11/1993
Tank Number: Not reported
Tank Details Compartments: Not reported
Tank Release Detection: Not reported
Pipe Release Detection: Not reported
Piping Material: Not reported
Piping Type: Not reported

Map ID
 Direction
 Distance
 Elevation

MAP FINDINGS

Site

Database(s)

EDR ID Number
 EPA ID Number

ANN ARBOR IMPLEMENT CO (Continued)

U000715216

Tank Construction: Not reported
 Impressed Device: Not reported
 Latitude: 42.28031
 Longitude: -83.75120

WDS:

Name: ANN ARBOR IMPLEMENT
 Address: 210 S 1ST ST
 City,State,Zip: ANN ARBOR, MI 48104
 Site Id: MIG000040501
 WMD Id: 417046
 Site Specific Name: ANN ARBOR IMPLEMENT
 Mailing Address: 210 S 1ST ST
 Mailing City/State/Zip: 48104
 Mailing County: WASHTENAW

T103
SSW
1/4-1/2
0.296 mi.
1562 ft.

PARKS & RECREATION BLDG
415 W WASHINGTON ST
ANN ARBOR, MI 0

UST FINDER 1028447210
UST FINDER RELEASE N/A

Site 2 of 3 in cluster T

Relative:
Higher
Actual:
808 ft.

UST FINDER:
 Object ID: 209507
 Facility ID: M18428
 Name: PARKS & RECREATION BLDG
 Address: 415 W WASHINGTON ST
 City,State,Zip: ANN ARBOR, MI
 Address Match Type: PointAddress
 Open USTs: 0
 Closed USTs: 3
 TOS USTs: 0
 Population 1500ft: 1905
 Private Wells 1500ft: 5
 Within 100yr Floodplain: Yes
 Land Use: Developed, High Intensity
 Within SPA: No
 SPA PWS Facility ID: Not reported
 SPA Water Type: Not reported
 SPA Facility Type: Not reported
 SPA HUC12: Not reported
 Within WHPA: Yes
 WHPA PWS Facility ID: M10000220_1776
 WHPA Water Type: GW - Ground water
 WHPA Facility Type: WL - Well
 WHPA HUC12: 040900050309
 Facility Status: Closed UST(s)
 Date of Last Inspection: Not reported
 EPA Region: 5
 Tribe: Not reported
 Coordinate Source: Geocode
 X Coord: -83.7524221099999
 Y Coord: 42.28058151
 Latitude: 42.28058151
 Longitude: -83.75242211

UST FINDER:
 Object ID: 835586

Map ID
Direction
Distance
Elevation

MAP FINDINGS

Site

Database(s)

EDR ID Number
EPA ID Number

PARKS & RECREATION BLDG (Continued)

1028447210

Facility ID: MI8428
Tank ID: MIUTK-034737-15
Tank Status: Closed
Installation Date: 1982/04/02 16:00:00+00
Removal Date: 1989/12/19 15:59:59+00
Tank Capacity: 1000
Substances: Diesel,
Tank Wall Type: Not reported

Object ID: 811889
Facility ID: MI8428
Tank ID: MIUTK-038252-15
Tank Status: Closed
Installation Date: 1982/04/02 16:00:00+00
Removal Date: 1993/02/19 15:59:59+00
Tank Capacity: 6000
Substances: Gasoline,
Tank Wall Type: Not reported

Object ID: 811890
Facility ID: MI8428
Tank ID: MIUTK-034736-15
Tank Status: Closed
Installation Date: 1982/04/02 16:00:00+00
Removal Date: 1993/02/19 15:59:59+00
Tank Capacity: 6000
Substances: Gasoline,
Tank Wall Type: Not reported

UST FINDER RELEASE:

Object ID: 513459
Facility ID: MI00008428
Lust ID: MIC-1222-89
Name: PARKS & RECREATION BLDG
Address: 415 W WASHINGTON ST
City,State,Zip: ANN ARBOR, MI 0
Address Match Type: Not reported
Reported Date: 1989/12/20 15:59:59+00
Status: Open
Substance: Not reported
Population within 1500ft: 1905
Domestic Wells within 1500ft: 6
Land Use: Developed, High Intensity
Within SPA: No
SPA PWS Facility ID: Not reported
SPA Water Type: Not reported
SPA Facility Type: Not reported
SPA HUC12: Not reported
Within WHPA: Yes
WHPA PWS Facility ID: MI0000220_1776
WHPA Water Type: GW - Ground water
WHPA Facility Type: WL - Well
WHPA HUC12: 040900050309
Within 100yr Floodplain: Yes
Tribe: Not reported
EPA Region: 5

Map ID
Direction
Distance
Elevation

MAP FINDINGS

Site

Database(s)

EDR ID Number
EPA ID Number

PARKS & RECREATION BLDG (Continued)

1028447210

NFA Letter 1:	Not reported
NFA Letter 2:	Not reported
NFA Letter 3:	Not reported
NFA Letter 4:	Not reported
Closed With Residual Contaminate:	Not reported
Coordinate Source:	State
X Coord:	-83.7522499999999
Y Coord:	42.2804300000001
Latitude:	42.28043
Longitude:	-83.75225
Object ID:	513460
Facility ID:	MI00008428
Lust ID:	MIC-0549-89
Name:	PARKS & RECREATION BLDG
Address:	415 W WASHINGTON ST
City,State,Zip:	ANN ARBOR, MI 0
Address Match Type:	Not reported
Reported Date:	1989/09/19 15:59:59+00
Status:	Open
Substance:	Not reported
Population within 1500ft:	1905
Domestic Wells within 1500ft:	6
Land Use:	Developed, High Intensity
Within SPA:	No
SPA PWS Facility ID:	Not reported
SPA Water Type:	Not reported
SPA Facility Type:	Not reported
SPA HUC12:	Not reported
Within WHPA:	Yes
WHPA PWS Facility ID:	MI0000220_1776
WHPA Water Type:	GW - Ground water
WHPA Facility Type:	WL - Well
WHPA HUC12:	040900050309
Within 100yr Floodplain:	Yes
Tribe:	Not reported
EPA Region:	5
NFA Letter 1:	Not reported
NFA Letter 2:	Not reported
NFA Letter 3:	Not reported
NFA Letter 4:	Not reported
Closed With Residual Contaminate:	Not reported
Coordinate Source:	State
X Coord:	-83.7522499999999
Y Coord:	42.2804300000001
Latitude:	42.28043
Longitude:	-83.75225
Object ID:	513461
Facility ID:	MI00008428
Lust ID:	MIC-0371-92
Name:	PARKS & RECREATION BLDG
Address:	415 W WASHINGTON ST
City,State,Zip:	ANN ARBOR, MI 0
Address Match Type:	Not reported
Reported Date:	1992/03/06 15:59:59+00
Status:	Open

Map ID
 Direction
 Distance
 Elevation

MAP FINDINGS

Site

Database(s)

EDR ID Number
 EPA ID Number

PARKS & RECREATION BLDG (Continued)

1028447210

Substance: Gasoline
 Population within 1500ft: 1905
 Domestic Wells within 1500ft: 6
 Land Use: Developed, High Intensity
 Within SPA: No
 SPA PWS Facility ID: Not reported
 SPA Water Type: Not reported
 SPA Facility Type: Not reported
 SPA HUC12: Not reported
 Within WHPA: Yes
 WHPA PWS Facility ID: MI0000220_1776
 WHPA Water Type: GW - Ground water
 WHPA Facility Type: WL - Well
 WHPA HUC12: 040900050309
 Within 100yr Floodplain: Yes
 Tribe: Not reported
 EPA Region: 5
 NFA Letter 1: Not reported
 NFA Letter 2: Not reported
 NFA Letter 3: Not reported
 NFA Letter 4: Not reported
 Closed With Residual Contaminate: Not reported
 Coordinate Source: State
 X Coord: -83.7522499999999
 Y Coord: 42.2804300000001
 Latitude: 42.28043
 Longitude: -83.75225

T104
SSW
1/4-1/2
0.296 mi.
1562 ft.

PARKS & RECREATION BLDG
415 W WASHINGTON ST
ANN ARBOR, MI 48103
Site 3 of 3 in cluster T

MI LUST **U000266403**
MI UST **N/A**
MI INVENTORY
MI AIRS

Relative:
Higher
Actual:
808 ft.

LUST:
 Name: PARKS & RECREATION BLDG
 Address: 415 W WASHINGTON ST
 City,State,Zip: ANN ARBOR, MI 48103
 Facility ID: 8428
 Source: Not reported
 Owner Name: Assoc Inc, V&V
 Owner Address: Not reported
 Owner City,St,Zip: Not reported
 Owner Contact: Not reported
 Owner Phone: Not reported
 Country: Not reported
 District: Jackson
 Site Name: Parks & Recreation Bldg
 Latitude: 42.28043
 Longitude: -83.75225
 Date of Collection: Not reported
 Method of Collection: The geographic coordinate determination method based on address matching-house number.
 Accuracy: 100
 Accuracy Value Unit: Not reported
 Horizontal Data: North American Datum of 1983
 Point Line Area: Not reported
 Desc Category: Not reported

Map ID
Direction
Distance
Elevation

MAP FINDINGS

Site

Database(s)

EDR ID Number
EPA ID Number

PARKS & RECREATION BLDG (Continued)

U000266403

Regulatory Program: Not reported
Risk Condition: Not reported
Project Manager: Not reported
Senate District: Not reported
House District: Not reported
US Congressional District: Not reported

Leak Number: 15752
Release Date: 12/20/1989
Substance Released: Not reported
Release Status: Open
Release Closed Date: Not reported

Leak Number: 19213
Release Date: 03/06/1992
Substance Released: Not reported
Release Status: Open
Release Closed Date: Not reported

Leak Number: 32522
Release Date: 09/19/1989
Substance Released: Not reported
Release Status: Open
Release Closed Date: Not reported

Leak Number: C-0371-92
Release Date: 03/06/1992
Substance Released: Gasoline
Release Status: Open
Release Closed Date: Not reported

Leak Number: C-0549-89
Release Date: 09/19/1989
Substance Released: Not reported
Release Status: Open
Release Closed Date: Not reported

Leak Number: C-1222-89
Release Date: 12/20/1989
Substance Released: Not reported
Release Status: Open
Release Closed Date: Not reported

UST:

Name: PARKS & RECREATION BLDG
Address: 415 W WASHINGTON ST
City,State,Zip: ANN ARBOR 48103-4229
Facility Type: CLOSED
Facility ID: 00008428
Owner Name: CITY OF ANN ARBOR
Owner Address: PO BOX 8647 100 N FIFTH AVE
Owner City: ANN ARBOR
Owner State: MI
Owner Zip: 48107
Owner Contact: Not reported
Owner Phone: 7347946000
Contact: DANIEL J. CULLEN
Contact Phone: (734) 994-6696

Map ID
Direction
Distance
Elevation

MAP FINDINGS

Site

Database(s)

EDR ID Number
EPA ID Number

PARKS & RECREATION BLDG (Continued)

U000266403

Date of Collection: 01/11/2001
Accuracy: 100
Horizontal Datum: NAD83
Accuracy Value Unit: FEET
Source: STATE OF MICHIGAN
Point Line Area: POINT
Desc Category: Plant Entrance (Freight)
Method of Collection: Address Matching-House Number
District: Region 2 - Jackson District Office
Tank ID: 3
Capacity: 1000
Tank Status: Removed from Ground
Substance: Diesel
Install Date: 04/02/1982
Remove Date: 12/19/1989
Tank Number: Not reported
Tank Details Compartments: Not reported
Tank Release Detection: Not reported
Pipe Release Detection: Not reported
Piping Material: Not reported
Piping Type: Not reported
Tank Construction: Not reported
Impressed Device: Not reported
Latitude: 42.28043
Longitude: -83.75225

Name: PARKS & RECREATION BLDG
Address: 415 W WASHINGTON ST
City,State,Zip: ANN ARBOR 48103-4229
Facility Type: CLOSED
Facility ID: 00008428
Owner Name: CITY OF ANN ARBOR
Owner Address: PO BOX 8647 100 N FIFTH AVE
Owner City: ANN ARBOR
Owner State: MI
Owner Zip: 48107
Owner Contact: Not reported
Owner Phone: 7347946000
Contact: DANIEL J. CULLEN
Contact Phone: (734) 994-6696
Date of Collection: 01/11/2001
Accuracy: 100
Horizontal Datum: NAD83
Accuracy Value Unit: FEET
Source: STATE OF MICHIGAN
Point Line Area: POINT
Desc Category: Plant Entrance (Freight)
Method of Collection: Address Matching-House Number
District: Region 2 - Jackson District Office
Tank ID: 2
Capacity: 6000
Tank Status: Removed from Ground
Substance: Gasoline
Install Date: 04/02/1982
Remove Date: 02/19/1993
Tank Number: Not reported
Tank Details Compartments: Not reported

Map ID
Direction
Distance
Elevation

MAP FINDINGS

Site

Database(s)

EDR ID Number
EPA ID Number

PARKS & RECREATION BLDG (Continued)

U000266403

Tank Release Detection: Not reported
Pipe Release Detection: Not reported
Piping Material: Not reported
Piping Type: Not reported
Tank Construction: Not reported
Impressed Device: Not reported
Latitude: 42.28043
Longitude: -83.75225

Name: PARKS & RECREATION BLDG
Address: 415 W WASHINGTON ST
City,State,Zip: ANN ARBOR 48103-4229
Facility Type: CLOSED
Facility ID: 00008428
Owner Name: CITY OF ANN ARBOR
Owner Address: PO BOX 8647 100 N FIFTH AVE
Owner City: ANN ARBOR
Owner State: MI
Owner Zip: 48107
Owner Contact: Not reported
Owner Phone: 7347946000
Contact: DANIEL J. CULLEN
Contact Phone: (734) 994-6696
Date of Collection: 01/11/2001
Accuracy: 100
Horizontal Datum: NAD83
Accuracy Value Unit: FEET
Source: STATE OF MICHIGAN
Point Line Area: POINT
Desc Category: Plant Entrance (Freight)
Method of Collection: Address Matching-House Number
District: Region 2 - Jackson District Office
Tank ID: 1
Capacity: 6000
Tank Status: Removed from Ground
Substance: Gasoline
Install Date: 04/02/1982
Remove Date: 02/19/1993
Tank Number: Not reported
Tank Details Compartments: Not reported
Tank Release Detection: Not reported
Pipe Release Detection: Not reported
Piping Material: Not reported
Piping Type: Not reported
Tank Construction: Not reported
Impressed Device: Not reported
Latitude: 42.28043
Longitude: -83.75225

INVENTORY:

Name: PARKS & RECREATION BLDG
Address: 415 W WASHINGTON ST
City,State,Zip: ANN ARBOR, MI 48103
Township: Ann Arbor
District: Jackson
Data Source: Risks Present and Immediate
Lust Name: Parks & Recreation Bldg

Map ID
Direction
Distance
Elevation

MAP FINDINGS

Site

Database(s)

EDR ID Number
EPA ID Number

PARKS & RECREATION BLDG (Continued)

U000266403

Regulatory Program: 213
Release Status: Open
Project Manager: Wilde, Dan
Latitude: 42.280434
Longitude: -83.752253

AIRS:

Name: ANN ARBOR, CITY OF
Address: 415 W WASHINGTON STREET
City,State,Zip: ANN ARBOR, MI 48107
State Registration Number: N5977
Naics Code: Not reported
Contact Email: Not reported
Contact Name: WILLIAM WHEELER
Contact Phone: 3139942744
Contact Address: P.O. BOX 8647
Contact City,St,Zip: ANN ARBOR, MI 48107
Permit Number: 392-96
Date Received: 08/09/1996
Application Reason: REMEDIATION SYSTEM FOR SOIL CONTAM W / GASOL & F.O
Record Type: Not reported
State County FIPS: Not reported
Facility Category: Not reported
SIC Primary: Not reported
Tribal Code: Not reported
Facility Status Code: Not reported
Facility Status: InActive
Supplemental Location Text: Not reported
Business Name: Not reported
Principal Product: Not reported
Principal Product Description: Not reported
UTM Zone (Geo Coordinates Universal Transverse Mercator System): Not reported
UTM Horizontal Coord: Not reported
UTM Vertical Coord: Not reported
Mailing Name: Not reported
Mailing Contact Person: Not reported
Mailing Street: Not reported
Mailing City: Not reported
Mailing State: Not reported
Mailing Zip: Not reported
Mailing Zip 4 Extension: Not reported
Compliance Person: Not reported
Compliance Area Code: Not reported
Compliance Phone Number: Not reported
Emission Inventory Contact Person: Not reported
EI Contact Area Code: Not reported
EI Contact Phone Number: Not reported
Permit Contact Person: Not reported
Permit Contact Person Area Code: Not reported
Permit Contact Person Phone Number: Not reported
Federal Employer Id Number: Not reported
Of Employees: Not reported
Reporting Year: Not reported
Date Record Was Created: Not reported

Map ID
 Direction
 Distance
 Elevation

MAP FINDINGS

Site

Database(s)

EDR ID Number
 EPA ID Number

V105
ENE
1/4-1/2
0.296 mi.
1563 ft.

ARCURE MOTORS
617 DETROIT ST
ANN ARBOR, MI
Site 1 of 2 in cluster V

UST FINDER 1028428719
UST FINDER RELEASE N/A

Relative:
Higher
Actual:
808 ft.

UST FINDER:
 Object ID: 209684
 Facility ID: MI17633
 Name: ARCURE MOTORS
 Address: 617 DETROIT ST
 City,State,Zip: ANN ARBOR, MI
 Address Match Type: PointAddress
 Open USTs: 0
 Closed USTs: 2
 TOS USTs: 0
 Population 1500ft: 2126
 Private Wells 1500ft: 0
 Within 100yr Floodplain: No
 Land Use: Developed, Medium Intensity
 Within SPA: No
 SPA PWS Facility ID: Not reported
 SPA Water Type: Not reported
 SPA Facility Type: Not reported
 SPA HUC12: Not reported
 Within WHPA: Yes
 WHPA PWS Facility ID: MI0000220_1776
 WHPA Water Type: GW - Ground water
 WHPA Facility Type: WL - Well
 WHPA HUC12: 040900050309
 Facility Status: Closed UST(s)
 Date of Last Inspection: Not reported
 EPA Region: 5
 Tribe: Not reported
 Coordinate Source: Geocode
 X Coord: -83.7437729
 Y Coord: 42.28626776
 Latitude: 42.28626776
 Longitude: -83.7437729

UST FINDER:
 Object ID: 807511
 Facility ID: MI17633
 Tank ID: MIUTK-037760-15
 Tank Status: Closed
 Installation Date: 1976/04/25 16:00:00+00
 Removal Date: 1994/07/21 15:59:59+00
 Tank Capacity: 300
 Substances: Used Oil,
 Tank Wall Type: Not reported

Object ID: 807512
 Facility ID: MI17633
 Tank ID: MIUTK-061094-15
 Tank Status: Closed
 Installation Date: 1976/04/25 16:00:00+00
 Removal Date: 1994/07/21 15:59:59+00
 Tank Capacity: 275
 Substances: Used Oil,
 Tank Wall Type: Not reported

Map ID
 Direction
 Distance
 Elevation

MAP FINDINGS

Site

Database(s)

EDR ID Number
 EPA ID Number

ARCURE MOTORS (Continued)

1028428719

UST FINDER RELEASE:

Object ID: 520924
 Facility ID: MI00017633
 LUST ID: MIC-0771-94
 Name: ARCURE MOTORS
 Address: 617 DETROIT ST
 City,State,Zip: ANN ARBOR, MI 49654
 Address Match Type: Not reported
 Reported Date: 1994/07/22 15:59:59+00
 Status: No Further Action
 Substance: Used Oil
 Population within 1500ft: 1992
 Domestic Wells within 1500ft: 0
 Land Use: Developed, Medium Intensity
 Within SPA: No
 SPA PWS Facility ID: Not reported
 SPA Water Type: Not reported
 SPA Facility Type: Not reported
 SPA HUC12: Not reported
 Within WHPA: Yes
 WHPA PWS Facility ID: MI0000220_1776
 WHPA Water Type: GW - Ground water
 WHPA Facility Type: WL - Well
 WHPA HUC12: 040900050309
 Within 100yr Floodplain: No
 Tribe: Not reported
 EPA Region: 5
 NFA Letter 1: Not reported
 NFA Letter 2: Not reported
 NFA Letter 3: Not reported
 NFA Letter 4: Not reported
 Closed With Residual Contaminate: Not reported
 Coordinate Source: State
 X Coord: -83.74379
 Y Coord: 42.2864500000001
 Latitude: 42.28645
 Longitude: -83.74379

V106 **ARCURE MOTORS**
ENE **617 DETROIT ST**
1/4-1/2 **ANN ARBOR, MI 48104**
0.296 mi.
1563 ft. **Site 2 of 2 in cluster V**

MI LUST **U000266475**
MI UST **N/A**
MI WDS

Relative:
Higher
Actual:
808 ft.

LUST:
 Name: ARCURE MOTORS
 Address: 617 DETROIT ST
 City,State,Zip: ANN ARBOR, MI 48104
 Facility ID: 17633
 Source: Not reported
 Owner Name: Read, Karl
 Owner Address: Not reported
 Owner City,St,Zip: Not reported
 Owner Contact: Not reported
 Owner Phone: 989-255-3912
 Country: Not reported
 District: Jackson

Map ID
Direction
Distance
Elevation

MAP FINDINGS

Site

Database(s)

EDR ID Number
EPA ID Number

ARCURE MOTORS (Continued)

U000266475

Site Name: Arcure Motors
Latitude: 42.28644
Longitude: -83.74379
Date of Collection: Not reported
Method of Collection: The geographic coordinate determination method based on address matching-house number.
Accuracy: 100
Accuracy Value Unit: Not reported
Horizontal Data: North American Datum of 1983
Point Line Area: Not reported
Desc Category: Not reported
Regulatory Program: Not reported
Risk Condition: Not reported
Project Manager: Not reported
Senate District: Not reported
House District: Not reported
US Congressional District: Not reported

Leak Number: 23072
Release Date: 07/22/1994
Substance Released: Not reported
Release Status: Closed
Release Closed Date: 02/17/1995

Leak Number: C-0771-94
Release Date: 07/22/1994
Substance Released: Used Oil
Release Status: Closed
Release Closed Date: 02/17/1995

UST:

Name: ARCURE MOTORS
Address: 617 DETROIT ST
City,State,Zip: ANN ARBOR 48104-1112
Facility Type: CLOSED
Facility ID: 00017633
Owner Name: ARCURE MOTORS
Owner Address: PO BOX 1100
Owner City: LELAND
Owner State: MI
Owner Zip: 49654-1100
Owner Contact: Not reported
Owner Phone: 6163867616
Contact: LEE ARCURE
Contact Phone: (616) 386-7616
Date of Collection: 01/11/2001
Accuracy: 100
Horizontal Datum: NAD83
Accuracy Value Unit: FEET
Source: STATE OF MICHIGAN
Point Line Area: POINT
Desc Category: Plant Entrance (Freight)
Method of Collection: Address Matching-House Number
District: Region 2 - Jackson District Office
Tank ID: 2
Capacity: 300
Tank Status: Removed from Ground
Substance: Used Oil

Map ID
Direction
Distance
Elevation

MAP FINDINGS

Site

Database(s)

EDR ID Number
EPA ID Number

ARCURE MOTORS (Continued)

U000266475

Install Date: 04/25/1976
Remove Date: 07/21/1994
Tank Number: Not reported
Tank Details Compartments: Not reported
Tank Release Detection: Not reported
Pipe Release Detection: Not reported
Piping Material: Not reported
Piping Type: Not reported
Tank Construction: Not reported
Impressed Device: Not reported
Latitude: 42.28644
Longitude: -83.74379

Name: ARCURE MOTORS
Address: 617 DETROIT ST
City,State,Zip: ANN ARBOR 48104-1112
Facility Type: CLOSED
Facility ID: 00017633
Owner Name: ARCURE MOTORS
Owner Address: PO BOX 1100
Owner City: LELAND
Owner State: MI
Owner Zip: 49654-1100
Owner Contact: Not reported
Owner Phone: 6163867616
Contact: LEE ARCURE
Contact Phone: (616) 386-7616
Date of Collection: 01/11/2001
Accuracy: 100
Horizontal Datum: NAD83
Accuracy Value Unit: FEET
Source: STATE OF MICHIGAN
Point Line Area: POINT
Desc Category: Plant Entrance (Freight)
Method of Collection: Address Matching-House Number
District: Region 2 - Jackson District Office
Tank ID: 1
Capacity: 275
Tank Status: Removed from Ground
Substance: Used Oil
Install Date: 04/25/1976
Remove Date: 07/21/1994
Tank Number: Not reported
Tank Details Compartments: Not reported
Tank Release Detection: Not reported
Pipe Release Detection: Not reported
Piping Material: Not reported
Piping Type: Not reported
Tank Construction: Not reported
Impressed Device: Not reported
Latitude: 42.28644
Longitude: -83.74379

WDS:

Name: AUTO STRASSE LTD
Address: 617 DETROIT ST
City,State,Zip: ANN ARBOR, MI 48104

Map ID
 Direction
 Distance
 Elevation

MAP FINDINGS

Site

Database(s)

EDR ID Number
 EPA ID Number

ARCURE MOTORS (Continued)

U000266475

Site Id: MID016708919
 WMD Id: 394497
 Site Specific Name: AUTO STRASSE LTD
 Mailing Address: 617 DETROIT ST
 Mailing City/State/Zip: 48104
 Mailing County: WASHTENAW

W107
NNE
1/4-1/2
0.301 mi.
1590 ft.

MELVIN & BETTY LEWIS
800 N MAIN ST
ANN ARBOR, MI

UST FINDER 1028442224
UST FINDER RELEASE N/A

Site 1 of 5 in cluster W

Relative:
Lower
Actual:
781 ft.

UST FINDER:
 Object ID: 209735
 Facility ID: MI41930
 Name: MELVIN & BETTY LEWIS
 Address: 800 N MAIN ST
 City,State,Zip: ANN ARBOR, MI
 Address Match Type: PointAddress
 Open USTs: 0
 Closed USTs: 0
 TOS USTs: 4
 Population 1500ft: 1057
 Private Wells 1500ft: 0
 Within 100yr Floodplain: No
 Land Use: Developed, Medium Intensity
 Within SPA: No
 SPA PWS Facility ID: Not reported
 SPA Water Type: Not reported
 SPA Facility Type: Not reported
 SPA HUC12: Not reported
 Within WHPA: Yes
 WHPA PWS Facility ID: MI0000220_1776
 WHPA Water Type: GW - Ground water
 WHPA Facility Type: WL - Well
 WHPA HUC12: 040900050309
 Facility Status: Open UST(s)
 Date of Last Inspection: Not reported
 EPA Region: 5
 Tribe: Not reported
 Coordinate Source: Geocode
 X Coord: -83.74731802
 Y Coord: 42.2886168300001
 Latitude: 42.28861683
 Longitude: -83.74731802

UST FINDER:
 Object ID: 868930
 Facility ID: MI41930
 Tank ID: MIUTK-046466-15
 Tank Status: Temporarily out of Service
 Installation Date: Not reported
 Removal Date: Not reported
 Tank Capacity: 500
 Substances: Other, UNK
 Tank Wall Type: Not reported

Map ID
Direction
Distance
Elevation

MAP FINDINGS

Site

Database(s)

EDR ID Number
EPA ID Number

MELVIN & BETTY LEWIS (Continued)

1028442224

Object ID: 868931
Facility ID: MI41930
Tank ID: MIUTK-109642-15
Tank Status: Temporarily out of Service
Installation Date: Not reported
Removal Date: Not reported
Tank Capacity: 500
Substances: Other, UNK
Tank Wall Type: Not reported

Object ID: 868932
Facility ID: MI41930
Tank ID: MIUTK-109647-15
Tank Status: Temporarily out of Service
Installation Date: Not reported
Removal Date: Not reported
Tank Capacity: 500
Substances: Other, UNK
Tank Wall Type: Not reported

Object ID: 868933
Facility ID: MI41930
Tank ID: MIUTK-109650-15
Tank Status: Temporarily out of Service
Installation Date: Not reported
Removal Date: Not reported
Tank Capacity: 500
Substances: Other, UNK
Tank Wall Type: Not reported

UST FINDER RELEASE:

Object ID: 528582
Facility ID: MI00041930
Lust ID: MIC-0146-18
Name: MELVIN & BETTY LEWIS
Address: 800 N MAIN
City,State,Zip: ANN ARBOR, MI 48197
Address Match Type: Not reported
Reported Date: 2018/07/02 15:59:59+00
Status: Open
Substance: Other,Other,Other,Other
Population within 1500ft: 1052
Domestic Wells within 1500ft: 0
Land Use: Developed, Medium Intensity
Within SPA: No
SPA PWS Facility ID: Not reported
SPA Water Type: Not reported
SPA Facility Type: Not reported
SPA HUC12: Not reported
Within WHPA: Yes
WHPA PWS Facility ID: MI0000220_1776
WHPA Water Type: GW - Ground water
WHPA Facility Type: WL - Well
WHPA HUC12: 040900050309
Within 100yr Floodplain: No
Tribe: Not reported

Map ID
 Direction
 Distance
 Elevation

MAP FINDINGS

Site

Database(s)

EDR ID Number
 EPA ID Number

MELVIN & BETTY LEWIS (Continued)

1028442224

EPA Region: 5
 NFA Letter 1: Not reported
 NFA Letter 2: Not reported
 NFA Letter 3: Not reported
 NFA Letter 4: Not reported
 Closed With Residual Contaminate: Not reported
 Coordinate Source: State
 X Coord: -83.7472299999999
 Y Coord: 42.2886300000001
 Latitude: 42.2886299999999
 Longitude: -83.74723

**W108
 NNE
 1/4-1/2
 0.301 mi.
 1590 ft.**

**MELVIN & BETTY LEWIS
 800 N MAIN ST
 ANN ARBOR, MI 48104**

**MI LUST U004066566
 MI UST N/A**

Site 2 of 5 in cluster W

**Relative:
 Lower**

LUST:

**Actual:
 781 ft.**

Name: MELVIN & BETTY LEWIS
 Address: 800 N MAIN ST
 City,State,Zip: ANN ARBOR, MI 48104
 Facility ID: 41930
 Source: Not reported
 Owner Name: Harris, Greg
 Owner Address: Not reported
 Owner City,St,Zip: Not reported
 Owner Contact: Not reported
 Owner Phone: 517-242-5019
 Country: Not reported
 District: Jackson
 Site Name: Melvin & Betty Lewis
 Latitude: 42.28863
 Longitude: -83.74722
 Date of Collection: Not reported
 Method of Collection: The geographic coordinate determination method based on address matching-house number.
 Accuracy: 100
 Accuracy Value Unit: Not reported
 Horizontal Data: North American Datum of 1983
 Point Line Area: Not reported
 Desc Category: Not reported
 Regulatory Program: Not reported
 Risk Condition: Not reported
 Project Manager: Not reported
 Senate District: Not reported
 House District: Not reported
 US Congressional District: Not reported
 Leak Number: 31499
 Release Date: 07/02/2018
 Substance Released: Unknown
 Release Status: Open
 Release Closed Date: Not reported
 Leak Number: 31499
 Release Date: 07/02/2018
 Substance Released: Unknown

Map ID
Direction
Distance
Elevation

MAP FINDINGS

Site

Database(s)

EDR ID Number
EPA ID Number

MELVIN & BETTY LEWIS (Continued)

U004066566

Release Status: Open
Release Closed Date: Not reported

Leak Number: 31499
Release Date: 07/02/2018
Substance Released: Unknown
Release Status: Open
Release Closed Date: Not reported

Leak Number: 31499
Release Date: 07/02/2018
Substance Released: Unknown
Release Status: Open
Release Closed Date: Not reported

UST:

Name: MELVIN & BETTY LEWIS
Address: 800 N MAIN ST
City,State,Zip: ANN ARBOR 48104-1033
Facility Type: ACTIVE
Facility ID: 00041930
Owner Name: MELVIN LEWIS
Owner Address: 4004 TEXTILE RD
Owner City: YPSILANTI
Owner State: MI
Owner Zip: 48197-9017
Owner Contact: Not reported
Owner Phone: 7342625102
Contact: Melvin Lewis
Contact Phone: (734) 262-5102
Date of Collection: 01/11/2001
Accuracy: 100
Horizontal Datum: NAD83
Accuracy Value Unit: FEET
Source: STATE OF MICHIGAN
Point Line Area: POINT
Desc Category: Plant Entrance (Freight)
Method of Collection: Address Matching-House Number
District: Region 2 - Jackson District Office
Tank ID: 4
Capacity: 500
Tank Status: Temporarily Out of Use
Substance: Other(UNK)
Install Date: Not reported
Remove Date: Not reported
Tank Number: Not reported
Tank Details Compartments: Not reported
Tank Release Detection: Not reported
Pipe Release Detection: Not reported
Piping Material: Not reported
Piping Type: Not reported
Tank Construction: Not reported
Impressed Device: Not reported
Latitude: 42.28863
Longitude: -83.74722

Name: MELVIN & BETTY LEWIS
Address: 800 N MAIN ST

Map ID
Direction
Distance
Elevation

MAP FINDINGS

Site

Database(s)

EDR ID Number
EPA ID Number

MELVIN & BETTY LEWIS (Continued)

U004066566

City,State,Zip: ANN ARBOR 48104-1033
Facility Type: ACTIVE
Facility ID: 00041930
Owner Name: MELVIN LEWIS
Owner Address: 4004 TEXTILE RD
Owner City: YPSILANTI
Owner State: MI
Owner Zip: 48197-9017
Owner Contact: Not reported
Owner Phone: 7342625102
Contact: Melvin Lewis
Contact Phone: (734) 262-5102
Date of Collection: 01/11/2001
Accuracy: 100
Horizontal Datum: NAD83
Accuracy Value Unit: FEET
Source: STATE OF MICHIGAN
Point Line Area: POINT
Desc Category: Plant Entrance (Freight)
Method of Collection: Address Matching-House Number
District: Region 2 - Jackson District Office
Tank ID: 3
Capacity: 500
Tank Status: Temporarily Out of Use
Substance: Other(UNK)
Install Date: Not reported
Remove Date: Not reported
Tank Number: Not reported
Tank Details Compartments: Not reported
Tank Release Detection: Not reported
Pipe Release Detection: Not reported
Piping Material: Not reported
Piping Type: Not reported
Tank Construction: Not reported
Impressed Device: Not reported
Latitude: 42.28863
Longitude: -83.74722

Name: MELVIN & BETTY LEWIS
Address: 800 N MAIN ST
City,State,Zip: ANN ARBOR 48104-1033
Facility Type: ACTIVE
Facility ID: 00041930
Owner Name: MELVIN LEWIS
Owner Address: 4004 TEXTILE RD
Owner City: YPSILANTI
Owner State: MI
Owner Zip: 48197-9017
Owner Contact: Not reported
Owner Phone: 7342625102
Contact: Melvin Lewis
Contact Phone: (734) 262-5102
Date of Collection: 01/11/2001
Accuracy: 100
Horizontal Datum: NAD83
Accuracy Value Unit: FEET
Source: STATE OF MICHIGAN

Map ID
Direction
Distance
Elevation

MAP FINDINGS

Site

Database(s)

EDR ID Number
EPA ID Number

MELVIN & BETTY LEWIS (Continued)

U004066566

Point Line Area: POINT
Desc Category: Plant Entrance (Freight)
Method of Collection: Address Matching-House Number
District: Region 2 - Jackson District Office
Tank ID: 2
Capacity: 500
Tank Status: Temporarily Out of Use
Substance: Other(UNK)
Install Date: Not reported
Remove Date: Not reported
Tank Number: Not reported
Tank Details Compartments: Not reported
Tank Release Detection: Not reported
Pipe Release Detection: Not reported
Piping Material: Not reported
Piping Type: Not reported
Tank Construction: Not reported
Impressed Device: Not reported
Latitude: 42.28863
Longitude: -83.74722

Name: MELVIN & BETTY LEWIS
Address: 800 N MAIN ST
City,State,Zip: ANN ARBOR 48104-1033
Facility Type: ACTIVE
Facility ID: 00041930
Owner Name: MELVIN LEWIS
Owner Address: 4004 TEXTILE RD
Owner City: YPSILANTI
Owner State: MI
Owner Zip: 48197-9017
Owner Contact: Not reported
Owner Phone: 7342625102
Contact: Melvin Lewis
Contact Phone: (734) 262-5102
Date of Collection: 01/11/2001
Accuracy: 100
Horizontal Datum: NAD83
Accuracy Value Unit: FEET
Source: STATE OF MICHIGAN
Point Line Area: POINT
Desc Category: Plant Entrance (Freight)
Method of Collection: Address Matching-House Number
District: Region 2 - Jackson District Office
Tank ID: 1
Capacity: 500
Tank Status: Temporarily Out of Use
Substance: Other(UNK)
Install Date: Not reported
Remove Date: Not reported
Tank Number: Not reported
Tank Details Compartments: Not reported
Tank Release Detection: Not reported
Pipe Release Detection: Not reported
Piping Material: Not reported
Piping Type: Not reported
Tank Construction: Not reported

Map ID
Direction
Distance
Elevation

MAP FINDINGS

Site

Database(s)

EDR ID Number
EPA ID Number

MELVIN & BETTY LEWIS (Continued)

U004066566

Impressed Device: Not reported
Latitude: 42.28863
Longitude: -83.74722

W109
NNE
1/4-1/2
0.301 mi.
1590 ft.

MELVIN & BETTY LEWIS
800 N MAIN ST
ANN ARBOR, MI 48104
Site 3 of 5 in cluster W

MI LUST **S122898254**
MI INVENTORY **N/A**

Relative:
Lower

LUST:

Actual:
781 ft.

Name: MELVIN & BETTY LEWIS
Address: 800 N MAIN ST
City,State,Zip: ANN ARBOR, MI 48104-
Facility ID: 00041930
Source: STATE OF MICHIGAN
Owner Name: MelvinLewis
Owner Address: Not reported
Owner City,St,Zip: UNKNOWN, MI
Owner Contact: Not reported
Owner Phone: Not reported
Country: USA
District: Jackson
Site Name: Melvin & Betty Lewis
Latitude: 42.28863
Longitude: -83.74722
Date of Collection: 01/11/2001
Method of Collection: Address Matching-House Number
Accuracy: 100
Accuracy Value Unit: FEET
Horizontal Data: NAD83
Point Line Area: POINT
Desc Category: Plant Entrance (Freight)
Regulatory Program: Not reported
Risk Condition: Not reported
Project Manager: Not reported
Senate District: Not reported
House District: Not reported
US Congressional District: Not reported

Leak Number: C-0146-18
Release Date: 07/02/2018
Substance Released: Other,Other,Other,Other
Release Status: Open
Release Closed Date: Not reported

INVENTORY:

Name: MELVIN & BETTY LEWIS
Address: 800 N MAIN ST
City,State,Zip: ANN ARBOR, MI 48104
Township: Ann Arbor
District: Jackson
Data Source: Risks Not Determined
Lust Name: Melvin & Betty Lewis
Regulatory Program: 213
Release Status: Open
Project Manager: Matthewson, Christopher
Latitude: 42.288632

Map ID
 Direction
 Distance
 Elevation

MAP FINDINGS

Site

Database(s)

EDR ID Number
 EPA ID Number

MELVIN & BETTY LEWIS (Continued)

S122898254

Longitude: -83.747229

W110
NNE
 1/4-1/2
 0.301 mi.
 1590 ft.

MAIN & SUMMIT
800 N MAIN
ANN ARBOR, MI

MI BROWNFIELDS

S106515669
N/A

Site 4 of 5 in cluster W

Relative:
Lower
Actual:
781 ft.

BROWNFIELDS:
 Name: MAIN & SUMMIT
 Address: 800 N MAIN
 City,State,Zip: ANN ARBOR, MI
 Facility ID: 00041930
 Region: 1
 Status: Not reported
 Property Use: Not reported
 BEA: Not reported
 Ernie Id Number: 81000530
 X Coordinate: Not reported
 Y Coordinate: Not reported
 Project Name: Not reported
 Date Year Funded: Not reported
 Total Brownfield Incentives: Not reported
 Approved Amount: Not reported
 Grant Award Amount: Not reported
 Loan Award Amount: Not reported
 Waterfront Award Amount: Not reported
 Brownfield Site Assessment: Not reported
 Development Type: Not reported
 Prior Use: Not reported
 Contaminants: Not reported

W111
NNE
 1/4-1/2
 0.301 mi.
 1590 ft.

800 NORTH MAIN STREET
800 NORTH MAIN STREET
ANN ARBOR, MI 48104

US BROWNFIELDS
FINDS

1016351219
N/A

Site 5 of 5 in cluster W

Relative:
Lower
Actual:
781 ft.

US BROWNFIELDS:
 Name: 800 NORTH MAIN STREET
 Address: 800 NORTH MAIN STREET
 Recipient name: Washtenaw County
 Grant type: Assessment
 Property Number: -
 Parcel size: 7.0000000000000007E-2
 Latitude: 42.288459000000003
 Longitude: -83.747293999999997
 Highlights: Former Use: gas station, auto repair
 Start Date: -
 Redev Completion Date: -
 Completed Date: -
 Acres Cleaned Up: -
 Cleanup Funding: -
 Cleanup Funding Source: -
 Assessment Funding: -
 Assessment Funding Source: -

Map ID
Direction
Distance
Elevation

MAP FINDINGS

Site

Database(s)

EDR ID Number
EPA ID Number

800 NORTH MAIN STREET (Continued)

1016351219

Redevelopment Funding:	-
Redev. Funding Source:	-
Redev. Funding Entity Name:	-
Redevelopment Start Date:	-
Assessment Funding Entity:	-
Cleanup Funding Entity:	-
Grant Type:	-
Accomplishment Type:	Phase I Environmental Assessment
Cooperative Agreement Number:	97566401
Start Date:	12/31/2002
Ownership Entity:	-
Completion Date:	12/31/2002
Current Owner:	-
Cleanup Required:	N
Video Available:	-
Photo Available:	-
Institutional Controls Required:	-
IC Category Proprietary Controls:	-
IC Cat. Info. Devices:	-
IC Cat. Gov. Controls:	-
IC Cat. Enforcement Permit Tools:	-
IC in place date:	-
IC in place:	U
State/tribal program date:	-
State/tribal program ID:	-
Contaminant Found:	Not reported
Contaminant Cleanup:	Not reported
Media Affected:	Not reported
Media Cleanup:	Not reported
Num. of cleanup and re-dev. jobs:	-
Past use greenspace acreage:	-
Past use residential acreage:	-
Past use commercial acreage:	-
Past use industrial acreage:	-
Future use greenspace acreage:	-
Future use residential acreage:	-
Future use commercial acreage:	-
Future use industrial acreage:	-
Future Use: Multistory	-
Past Use: Multistory	-
Property Description:	gas station, auto repair
Below Poverty Number:	1145
Below Poverty Percent:	28.16
Meidan Income:	9740
Meidan Income Number:	1719
Meidan Income Percent:	42.280000000000
Vacant Housing Number:	298
Vacant Housing Percent:	14.35
Unemployed Number:	154
Unemployed Percent:	3.79

FINDS:

Registry ID: 110039533234

[Click Here for FRS Facility Detail Report:](#)

Environmental Interest/Information System:

Map ID
 Direction
 Distance
 Elevation

MAP FINDINGS

Site

Database(s)

EDR ID Number
 EPA ID Number

800 NORTH MAIN STREET (Continued)

1016351219

The Assessment, Cleanup and Redevelopment Exchange System (ACRES) stores information reported by EPA Brownfields grant recipients on Brownfields properties assessed or cleaned up with grant funding, as well as information on Targeted Brownfields Assessments (TBA) performed by EPA Regions.

[Click this hyperlink](#) while viewing on your computer to access additional FINDS: detail in the EDR Site Report.

U112	226 WEST LIBERTY	US BROWNFIELDS	1010353143
SSW	226 WEST LIBERTY	FINDS	N/A
1/4-1/2	ANN ARBOR, MI 48104		
0.303 mi.			
1599 ft.	Site 3 of 5 in cluster U		

Relative:	US BROWNFIELDS:	
Higher	Name:	226 WEST LIBERTY
	Address:	226 WEST LIBERTY
Actual:	Recipient name:	Washtenaw County
825 ft.	Grant type:	Assessment
	Property Number:	09-09-29-224-002
	Parcel size:	0.20000000000000001
	Latitude:	42.279899999999998
	Longitude:	-83.750879999999995
	Highlights:	Former Use: Mainly an Auto Repair and Body Shop
	Start Date:	-
	Redev Completion Date:	-
	Completed Date:	-
	Acres Cleaned Up:	-
	Cleanup Funding:	-
	Cleanup Funding Source:	-
	Assessment Funding:	-
	Assessment Funding Source:	-
	Redevelopment Funding:	-
	Redev. Funding Source:	-
	Redev. Funding Entity Name:	-
	Redevelopment Start Date:	-
	Assessment Funding Entity:	-
	Cleanup Funding Entity:	-
	Grant Type:	Petroleum
	Accomplishment Type:	-
	Cooperative Agreement Number:	96583901
	Start Date:	-
	Ownership Entity:	Private
	Completion Date:	-
	Current Owner:	Dr. Gui Ponce de Leon
	Cleanup Required:	Y
	Video Available:	N
	Photo Available:	Y
	Institutional Controls Required:	N
	IC Category Proprietary Controls:	-
	IC Cat. Info. Devices:	-
	IC Cat. Gov. Controls:	-
	IC Cat. Enforcement Permit Tools:	-
	IC in place date:	-
	IC in place:	N
	State/tribal program date:	-
	State/tribal program ID:	-
	Contaminant Found:	Not reported

Map ID
Direction
Distance
Elevation

MAP FINDINGS

Site

Database(s)

EDR ID Number
EPA ID Number

226 WEST LIBERTY (Continued)

1010353143

Contaminant Cleanup:	Not reported
Media Affected:	Not reported
Media Cleanup:	Not reported
Num. of cleanup and re-dev. jobs:	-
Past use greenspace acreage:	-
Past use residential acreage:	-
Past use commercial acreage:	0.2
Past use industrial acreage:	-
Future use greenspace acreage:	-
Future use residential acreage:	-
Future use commercial acreage:	0.2
Future use industrial acreage:	-
Future Use: Multistory	-
Past Use: Multistory	-
Property Description:	Mainly an Auto Repair and Body Shop
Below Poverty Number:	3388
Below Poverty Percent:	45.280000000000
Meidan Income:	5186
Meidan Income Number:	4387
Meidan Income Percent:	58.630000000000
Vacant Housing Number:	381
Vacant Housing Percent:	9.53999999999999
Unemployed Number:	321
Unemployed Percent:	4.29
Name:	226 WEST LIBERTY
Address:	226 WEST LIBERTY
Recipient name:	Washtenaw County
Grant type:	Assessment
Property Number:	09-09-29-224-002
Parcel size:	0.20000000000000001
Latitude:	42.279899999999998
Longitude:	-83.750879999999995
Highlights:	Former Use: Mainly an Auto Repair and Body Shop
Start Date:	-
Redev Completion Date:	-
Completed Date:	-
Acres Cleaned Up:	-
Cleanup Funding:	-
Cleanup Funding Source:	-
Assessment Funding:	5525
Assessment Funding Source:	Private/Other Funding
Redevelopment Funding:	-
Redev. Funding Source:	-
Redev. Funding Entity Name:	-
Redevelopment Start Date:	-
Assessment Funding Entity:	PMA Consultants, LLC
Cleanup Funding Entity:	-
Grant Type:	Petroleum
Accomplishment Type:	Phase II Environmental Assessment
Cooperative Agreement Number:	96583901
Start Date:	10/24/2006
Ownership Entity:	Private
Completion Date:	11/15/2006
Current Owner:	Dr. Gui Ponce de Leon
Cleanup Required:	Y
Video Available:	N

Map ID
 Direction
 Distance
 Elevation

MAP FINDINGS

Site

Database(s)

EDR ID Number
 EPA ID Number

226 WEST LIBERTY (Continued)

1010353143

Photo Available:	Y
Institutional Controls Required:	N
IC Category Proprietary Controls:	-
IC Cat. Info. Devices:	-
IC Cat. Gov. Controls:	-
IC Cat. Enforcement Permit Tools:	-
IC in place date:	-
IC in place:	N
State/tribal program date:	-
State/tribal program ID:	-
Contaminant Found:	Not reported
Contaminant Cleanup:	Not reported
Media Affected:	Not reported
Media Cleanup:	Not reported
Num. of cleanup and re-dev. jobs:	-
Past use greenspace acreage:	-
Past use residential acreage:	-
Past use commercial acreage:	0.2
Past use industrial acreage:	-
Future use greenspace acreage:	-
Future use residential acreage:	-
Future use commercial acreage:	0.2
Future use industrial acreage:	-
Future Use: Multistory	-
Past Use: Multistory	-
Property Description:	Mainly an Auto Repair and Body Shop
Below Poverty Number:	3388
Below Poverty Percent:	45.280000000000
Meidan Income:	5186
Meidan Income Number:	4387
Meidan Income Percent:	58.630000000000
Vacant Housing Number:	381
Vacant Housing Percent:	9.53999999999999
Unemployed Number:	321
Unemployed Percent:	4.29
Name:	226 WEST LIBERTY
Address:	226 WEST LIBERTY
Recipient name:	Washtenaw County
Grant type:	Assessment
Property Number:	09-09-29-224-002
Parcel size:	0.2000000000000001
Latitude:	42.279899999999998
Longitude:	-83.750879999999995
Highlights:	Former Use: Mainly an Auto Repair and Body Shop
Start Date:	-
Redev Completion Date:	-
Completed Date:	-
Acres Cleaned Up:	-
Cleanup Funding:	-
Cleanup Funding Source:	-
Assessment Funding:	1500
Assessment Funding Source:	-
Redevelopment Funding:	-
Redev. Funding Source:	-
Redev. Funding Entity Name:	-
Redevelopment Start Date:	-

Map ID
 Direction
 Distance
 Elevation

MAP FINDINGS

Site

Database(s)

EDR ID Number
 EPA ID Number

226 WEST LIBERTY (Continued)

1010353143

Assessment Funding Entity:	-
Cleanup Funding Entity:	-
Grant Type:	Petroleum
Accomplishment Type:	Phase I Environmental Assessment
Cooperative Agreement Number:	96583901
Start Date:	6/27/2006
Ownership Entity:	Private
Completion Date:	7/28/2006
Current Owner:	Dr. Gui Ponce de Leon
Cleanup Required:	Y
Video Available:	N
Photo Available:	Y
Institutional Controls Required:	N
IC Category Proprietary Controls:	-
IC Cat. Info. Devices:	-
IC Cat. Gov. Controls:	-
IC Cat. Enforcement Permit Tools:	-
IC in place date:	-
IC in place:	N
State/tribal program date:	-
State/tribal program ID:	-
Contaminant Found:	Not reported
Contaminant Cleanup:	Not reported
Media Affected:	Not reported
Media Cleanup:	Not reported
Num. of cleanup and re-dev. jobs:	-
Past use greenspace acreage:	-
Past use residential acreage:	-
Past use commercial acreage:	0.2
Past use industrial acreage:	-
Future use greenspace acreage:	-
Future use residential acreage:	-
Future use commercial acreage:	0.2
Future use industrial acreage:	-
Future Use: Multistory	-
Past Use: Multistory	-
Property Description:	Mainly an Auto Repair and Body Shop
Below Poverty Number:	3388
Below Poverty Percent:	45.280000000000
Meidan Income:	5186
Meidan Income Number:	4387
Meidan Income Percent:	58.630000000000
Vacant Housing Number:	381
Vacant Housing Percent:	9.53999999999999
Unemployed Number:	321
Unemployed Percent:	4.29
Name:	226 WEST LIBERTY
Address:	226 WEST LIBERTY
Recipient name:	Washtenaw County
Grant type:	Assessment
Property Number:	09-09-29-224-002
Parcel size:	0.2000000000000001
Latitude:	42.279899999999998
Longitude:	-83.750879999999995
Highlights:	Former Use: Mainly an Auto Repair and Body Shop
Start Date:	-

Map ID
Direction
Distance
Elevation

MAP FINDINGS

Site

Database(s)

EDR ID Number
EPA ID Number

226 WEST LIBERTY (Continued)

1010353143

Redev Completion Date:	-
Completed Date:	-
Acres Cleaned Up:	-
Cleanup Funding:	-
Cleanup Funding Source:	-
Assessment Funding:	6275
Assessment Funding Source:	Private/Other Funding
Redevelopment Funding:	-
Redev. Funding Source:	-
Redev. Funding Entity Name:	-
Redevelopment Start Date:	-
Assessment Funding Entity:	-
Cleanup Funding Entity:	-
Grant Type:	Petroleum
Accomplishment Type:	Phase II Environmental Assessment
Cooperative Agreement Number:	96583901
Start Date:	10/24/2006
Ownership Entity:	Private
Completion Date:	11/15/2006
Current Owner:	Dr. Gui Ponce de Leon
Cleanup Required:	Y
Video Available:	N
Photo Available:	Y
Institutional Controls Required:	N
IC Category Proprietary Controls:	-
IC Cat. Info. Devices:	-
IC Cat. Gov. Controls:	-
IC Cat. Enforcement Permit Tools:	-
IC in place date:	-
IC in place:	N
State/tribal program date:	-
State/tribal program ID:	-
Contaminant Found:	Not reported
Contaminant Cleanup:	Not reported
Media Affected:	Not reported
Media Cleanup:	Not reported
Num. of cleanup and re-dev. jobs:	-
Past use greenspace acreage:	-
Past use residential acreage:	-
Past use commercial acreage:	0.2
Past use industrial acreage:	-
Future use greenspace acreage:	-
Future use residential acreage:	-
Future use commercial acreage:	0.2
Future use industrial acreage:	-
Future Use: Multistory	-
Past Use: Multistory	-
Property Description:	Mainly an Auto Repair and Body Shop
Below Poverty Number:	3388
Below Poverty Percent:	45.280000000000
Meidan Income:	5186
Meidan Income Number:	4387
Meidan Income Percent:	58.630000000000
Vacant Housing Number:	381
Vacant Housing Percent:	9.53999999999999
Unemployed Number:	321
Unemployed Percent:	4.29

Map ID
 Direction
 Distance
 Elevation

MAP FINDINGS

Site

Database(s)

EDR ID Number
 EPA ID Number

226 WEST LIBERTY (Continued)

1010353143

FINDS:

Registry ID: 110038707628

[Click Here for FRS Facility Detail Report:](#)

Environmental Interest/Information System:

The Assessment, Cleanup and Redevelopment Exchange System (ACRES) stores information reported by EPA Brownfields grant recipients on Brownfields properties assessed or cleaned up with grant funding, as well as information on Targeted Brownfields Assessments (TBA) performed by EPA Regions.

[Click this hyperlink](#) while viewing on your computer to access additional FINDS: detail in the EDR Site Report.

U113
SSW
 1/4-1/2
 0.321 mi.
 1695 ft.

300 WEST LIBERTY STREET
300 WEST LIBERTY STREET
ANN ARBOR, MI 48103

MI INVENTORY **S123340542**
MI PART 201 **N/A**
MI BEA

Site 4 of 5 in cluster U

Relative:
Higher
Actual:
818 ft.

INVENTORY:
 Name: 300 WEST LIBERTY STREET
 Address: 300 WEST LIBERTY STREET
 City,State,Zip: ANN ARBOR, MI 48103
 Township: Not reported
 District: Jackson
 Data Source: Risks Controlled-Interim
 Lust Name: Not reported
 Regulatory Program: 201
 Release Status: Not reported
 Project Manager: Wilde, Dan
 Latitude: 42.27971363
 Longitude: -83.75131958

PART 201:

Name: 300 WEST LIBERTY STREET
 Address: 300 WEST LIBERTY STREET
 City,State,Zip: ANN ARBOR, MI 48103
 Facility ID: 81000633
 Facility Status: Not reported
 Latitude: 42.27971363
 Source: Not reported
 Longitude: -83.75131958
 SAM Score: Not reported
 SAM Score Date: Not reported
 Township: Not reported
 Range: Not reported
 Section: Not reported
 Quarter: Not reported
 Quarter/Quarter: Not reported
 Pollutants: Not reported
 Location Type: 201
 Work Unit: Jackson
 Project Manager: Dan Wilde
 Risk Condition: Risks Controlled-Interim

Map ID
 Direction
 Distance
 Elevation

MAP FINDINGS

Site

Database(s)

EDR ID Number
 EPA ID Number

300 WEST LIBERTY STREET (Continued)

S123340542

BEA:

Name:	300 WEST LIBERTY STREET
Address:	300 WEST LIBERTY STREET
City,State,Zip:	ANN ARBOR, MI 48103
Secondary Address:	Not reported
BEA Number:	Not reported
District:	Not reported
Date Received:	11/06/2013
Submitter Name:	Not reported
Petition Determination:	Not reported
Petition Disclosure:	Not reported
Category:	Not reported
Determination 20107A:	Not reported
Reviewer:	Not reported
Division Assigned:	Not reported
Location ID:	81000633
Submittal Type:	Baseline Environmental Assessment
Submittal Number:	B201301268JK
Approval Status:	RRD Received
Workflow Status:	Submitted
Date Submitted:	2013-11-08 15:08:29
Date Completed:	Not reported
Township:	Not reported
Work Unit:	Jackson
Comments:	Category B1 No Associated ID #s identified. REVIEW CONCLUSION: BEA identifies a new concern, in whole or in part, and assessment of the available information indicates no imminent, ongoing or evident future significant risk exists. FURTHER ASSESSMENT, NOTIFICATION, AND/OR MITIGATION ACTION TO BE TAKEN: None Documentation of Due Care Compliance (DDCC) was reviewed and approved by DEQ on 1/16/14.
Organization:	Block M Properties, LLC
Contact:	Not reported
Contact Type:	Not reported
Organization Street Address:	Not reported
Organization City:	Not reported
Organization State:	Not reported
Organization Zip Code:	Not reported
Organization County:	Not reported
Contact Street Address:	Not reported
Contact City:	Not reported
Contact Zip Code:	Not reported
Contact State:	Not reported

U114
SSW
 1/4-1/2
 0.321 mi.
 1695 ft.

BLANK SLATE CREAMERY
300 W. LIBERTY
ANN ARBOR, MI 48103
 Site 5 of 5 in cluster U

US BROWNFIELDS **1016456591**
FINDS **N/A**

Relative:
Higher
Actual:
818 ft.

US BROWNFIELDS:	
Name:	BLANK SLATE CREAMERY
Address:	300 W. LIBERTY
Recipient name:	Downriver Community Conference
Grant type:	Assessment
Property Number:	-
Parcel size:	0.12
Latitude:	42.279645000000002

Map ID
Direction
Distance
Elevation

MAP FINDINGS

Site

Database(s)

EDR ID Number
EPA ID Number

BLANK SLATE CREAMERY (Continued)

1016456591

Longitude: -83.751305000000002
Highlights: Site is a former gasoline fueling station. Developer is looking to remodel into a creamery with potential residential units. Former Use: The subject property has been developed since at least 1888 with the subject building (utilized for wool storage), and a residential dwelling on the southern portion of the subject property. The residential dwelling was converted into a furniture storage building and an annex was constructed between the two buildings. By 1925, the annex and furniture storage building had been demolished, leaving the Subject Building. The site was converted into a gasoline filling station and auto service garage and existed as such, until approximately 1968, when Ann Arbor Implement utilized the subject property as storage. In 1972, a grocery store was opened on the subject property utilizing the subject building, until 1994 when the subject property was vacated.

Start Date: -
Redev Completion Date: -
Completed Date: -
Acres Cleaned Up: -
Cleanup Funding: -
Cleanup Funding Source: -
Assessment Funding: 12495
Assessment Funding Source: -
Redevelopment Funding: -
Redev. Funding Source: -
Redev. Funding Entity Name: -
Redevelopment Start Date: -
Assessment Funding Entity: EPA
Cleanup Funding Entity: -
Grant Type: Petroleum
Accomplishment Type: Phase II Environmental Assessment
Cooperative Agreement Number: 00E01038
Start Date: 9/30/2013
Ownership Entity: Private
Completion Date: 10/30/2013
Current Owner: -
Cleanup Required: Y
Video Available: N
Photo Available: Y
Institutional Controls Required: U
IC Category Proprietary Controls: -
IC Cat. Info. Devices: -
IC Cat. Gov. Controls: -
IC Cat. Enforcement Permit Tools: -
IC in place date: -
IC in place: N
State/tribal program date: -
State/tribal program ID: -
Contaminant Found: Not reported
Contaminant Cleanup: Not reported
Media Affected: Not reported
Media Cleanup: Not reported
Num. of cleanup and re-dev. jobs: -
Past use greenspace acreage: -
Past use residential acreage: -
Past use commercial acreage: 0.12
Past use industrial acreage: -

Map ID
Direction
Distance
Elevation

MAP FINDINGS

Site

Database(s)

EDR ID Number
EPA ID Number

BLANK SLATE CREAMERY (Continued)

1016456591

Future use greenspace acreage:	-
Future use residential acreage:	-
Future use commercial acreage:	0.12
Future use industrial acreage:	-
Future Use: Multistory	-
Past Use: Multistory	-
Property Description:	The subject property has been developed since at least 1888 with the subject building (utilized for wool storage), and a residential dwelling on the southern portion of the subject property. The residential dwelling was converted into a furniture storage building and an annex was constructed between the two buildings. By 1925, the annex and furniture storage building had been demolished, leaving the Subject Building. The site was converted into a gasoline filling station and auto service garage and existed as such, until approximately 1968, when Ann Arbor Implement utilized the subject property as storage. In 1972, a grocery store was opened on the subject property utilizing the subject building, until 1994 when the subject property was vacated.
Below Poverty Number:	3005
Below Poverty Percent:	43.5799999999999
Meidan Income:	5186
Meidan Income Number:	3910
Meidan Income Percent:	56.7000000000000
Vacant Housing Number:	326
Vacant Housing Percent:	8.81000000000000
Unemployed Number:	312
Unemployed Percent:	4.51999999999999
Name:	BLANK SLATE CREAMERY
Address:	300 W. LIBERTY
Recipient name:	Downriver Community Conference
Grant type:	Assessment
Property Number:	-
Parcel size:	0.12
Latitude:	42.279645000000002
Longitude:	-83.751305000000002
Highlights:	Site is a former gasoline fueling station. Developer is looking to remodel into a creamery with potential residential units. Former Use: The subject property has been developed since at least 1888 with the subject building (utilized for wool storage), and a residential dwelling on the southern portion of the subject property. The residential dwelling was converted into a furniture storage building and an annex was constructed between the two buildings. By 1925, the annex and furniture storage building had been demolished, leaving the Subject Building. The site was converted into a gasoline filling station and auto service garage and existed as such, until approximately 1968, when Ann Arbor Implement utilized the subject property as storage. In 1972, a grocery store was opened on the subject property utilizing the subject building, until 1994 when the subject property was vacated.
Start Date:	-
Redev Completion Date:	-
Completed Date:	-
Acres Cleaned Up:	-
Cleanup Funding:	-
Cleanup Funding Source:	-
Assessment Funding:	4500

Map ID
 Direction
 Distance
 Elevation

MAP FINDINGS

Site

Database(s)

EDR ID Number
 EPA ID Number

BLANK SLATE CREAMERY (Continued)

1016456591

<p>Assessment Funding Source: - Redevelopment Funding: - Redev. Funding Source: - Redev. Funding Entity Name: - Redevelopment Start Date: - Assessment Funding Entity: EPA Cleanup Funding Entity: - Grant Type: Petroleum Accomplishment Type: Supplemental Assessment Cooperative Agreement Number: 00E01038 Start Date: 9/30/2013 Ownership Entity: Private Completion Date: 10/30/2013 Current Owner: - Cleanup Required: Y Video Available: N Photo Available: Y Institutional Controls Required: U IC Category Proprietary Controls: - IC Cat. Info. Devices: - IC Cat. Gov. Controls: - IC Cat. Enforcement Permit Tools: - IC in place date: - IC in place: N State/tribal program date: - State/tribal program ID: - Contaminant Found: Not reported Contaminant Cleanup: Not reported Media Affected: Not reported Media Cleanup: Not reported Num. of cleanup and re-dev. jobs: - Past use greenspace acreage: - Past use residential acreage: - Past use commercial acreage: 0.12 Past use industrial acreage: - Future use greenspace acreage: - Future use residential acreage: - Future use commercial acreage: 0.12 Future use industrial acreage: - Future Use: Multistory - Past Use: Multistory - Property Description:</p>	<p>The subject property has been developed since at least 1888 with the subject building (utilized for wool storage), and a residential dwelling on the southern portion of the subject property. The residential dwelling was converted into a furniture storage building and an annex was constructed between the two buildings. By 1925, the annex and furniture storage building had been demolished, leaving the Subject Building. The site was converted into a gasoline filling station and auto service garage and existed as such, until approximately 1968, when Ann Arbor Implement utilized the subject property as storage. In 1972, a grocery store was opened on the subject property utilizing the subject building, until 1994 when the subject property was vacated.</p>
<p>Below Poverty Number: 3005 Below Poverty Percent: 43.5799999999999 Meidan Income: 5186 Meidan Income Number: 3910</p>	

Map ID
Direction
Distance
Elevation

MAP FINDINGS

Site

Database(s)

EDR ID Number
EPA ID Number

BLANK SLATE CREAMERY (Continued)

1016456591

Meidan Income Percent: 56.700000000000
Vacant Housing Number: 326
Vacant Housing Percent: 8.810000000000
Unemployed Number: 312
Unemployed Percent: 4.519999999999

Name: BLANK SLATE CREAMERY
Address: 300 W. LIBERTY
Recipient name: Downriver Community Conference
Grant type: Assessment
Property Number: -
Parcel size: 0.12
Latitude: 42.279645000000002
Longitude: -83.751305000000002
Highlights: Site is a former gasoline fueling station. Developer is looking to remodel into a creamery with potential residential units. Former Use: The subject property has been developed since at least 1888 with the subject building (utilized for wool storage), and a residential dwelling on the southern portion of the subject property. The residential dwelling was converted into a furniture storage building and an annex was constructed between the two buildings. By 1925, the annex and furniture storage building had been demolished, leaving the Subject Building. The site was converted into a gasoline filling station and auto service garage and existed as such, until approximately 1968, when Ann Arbor Implement utilized the subject property as storage. In 1972, a grocery store was opened on the subject property utilizing the subject building, until 1994 when the subject property was vacated.

Start Date: -
Redev Completion Date: -
Completed Date: -
Acres Cleaned Up: -
Cleanup Funding: -
Cleanup Funding Source: -
Assessment Funding: 4500
Assessment Funding Source: -
Redevelopment Funding: -
Redev. Funding Source: -
Redev. Funding Entity Name: -
Redevelopment Start Date: -
Assessment Funding Entity: EPA
Cleanup Funding Entity: -
Grant Type: Petroleum
Accomplishment Type: Supplemental Assessment
Cooperative Agreement Number: 00E01038
Start Date: 9/30/2013
Ownership Entity: Private
Completion Date: 10/30/2013
Current Owner: -
Cleanup Required: Y
Video Available: N
Photo Available: Y
Institutional Controls Required: U
IC Category Proprietary Controls: -
IC Cat. Info. Devices: -
IC Cat. Gov. Controls: -
IC Cat. Enforcement Permit Tools: -

Map ID
Direction
Distance
Elevation

MAP FINDINGS

Site

Database(s)

EDR ID Number
EPA ID Number

BLANK SLATE CREAMERY (Continued)

1016456591

IC in place date:	-
IC in place:	N
State/tribal program date:	-
State/tribal program ID:	-
Contaminant Found:	Not reported
Contaminant Cleanup:	Not reported
Media Affected:	Not reported
Media Cleanup:	Not reported
Num. of cleanup and re-dev. jobs:	-
Past use greenspace acreage:	-
Past use residential acreage:	-
Past use commercial acreage:	0.12
Past use industrial acreage:	-
Future use greenspace acreage:	-
Future use residential acreage:	-
Future use commercial acreage:	0.12
Future use industrial acreage:	-
Future Use: Multistory	-
Past Use: Multistory	-
Property Description:	The subject property has been developed since at least 1888 with the subject building (utilized for wool storage), and a residential dwelling on the southern portion of the subject property. The residential dwelling was converted into a furniture storage building and an annex was constructed between the two buildings. By 1925, the annex and furniture storage building had been demolished, leaving the Subject Building. The site was converted into a gasoline filling station and auto service garage and existed as such, until approximately 1968, when Ann Arbor Implement utilized the subject property as storage. In 1972, a grocery store was opened on the subject property utilizing the subject building, until 1994 when the subject property was vacated.
Below Poverty Number:	3005
Below Poverty Percent:	43.5799999999999
Meidan Income:	5186
Meidan Income Number:	3910
Meidan Income Percent:	56.7000000000000
Vacant Housing Number:	326
Vacant Housing Percent:	8.81000000000000
Unemployed Number:	312
Unemployed Percent:	4.51999999999999
Name:	BLANK SLATE CREAMERY
Address:	300 W. LIBERTY
Recipient name:	Downriver Community Conference
Grant type:	Assessment
Property Number:	-
Parcel size:	0.12
Latitude:	42.279645000000002
Longitude:	-83.751305000000002
Highlights:	Site is a former gasoline fueling station. Developer is looking to remodel into a creamery with potential residential units. Former Use: The subject property has been developed since at least 1888 with the subject building (utilized for wool storage), and a residential dwelling on the southern portion of the subject property. The residential dwelling was converted into a furniture storage building and an annex was constructed between the two buildings. By 1925, the annex and furniture storage building had been demolished, leaving the

Map ID
 Direction
 Distance
 Elevation

MAP FINDINGS

Site

Database(s)

EDR ID Number
 EPA ID Number

BLANK SLATE CREAMERY (Continued)

1016456591

Subject Building. The site was converted into a gasoline filling station and auto service garage and existed as such, until approximately 1968, when Ann Arbor Implement utilized the subject property as storage. In 1972, a grocery store was opened on the subject property utilizing the subject building, until 1994 when the subject property was vacated.

Start Date:	-
Redev Completion Date:	-
Completed Date:	-
Acres Cleaned Up:	-
Cleanup Funding:	-
Cleanup Funding Source:	-
Assessment Funding:	12495
Assessment Funding Source:	-
Redevelopment Funding:	-
Redev. Funding Source:	-
Redev. Funding Entity Name:	-
Redevelopment Start Date:	-
Assessment Funding Entity:	EPA
Cleanup Funding Entity:	-
Grant Type:	Petroleum
Accomplishment Type:	Phase II Environmental Assessment
Cooperative Agreement Number:	00E01038
Start Date:	9/30/2013
Ownership Entity:	Private
Completion Date:	10/30/2013
Current Owner:	-
Cleanup Required:	Y
Video Available:	N
Photo Available:	Y
Institutional Controls Required:	U
IC Category Proprietary Controls:	-
IC Cat. Info. Devices:	-
IC Cat. Gov. Controls:	-
IC Cat. Enforcement Permit Tools:	-
IC in place date:	-
IC in place:	N
State/tribal program date:	-
State/tribal program ID:	-
Contaminant Found:	Not reported
Contaminant Cleanup:	Not reported
Media Affected:	Not reported
Media Cleanup:	Not reported
Num. of cleanup and re-dev. jobs:	-
Past use greenspace acreage:	-
Past use residential acreage:	-
Past use commercial acreage:	0.12
Past use industrial acreage:	-
Future use greenspace acreage:	-
Future use residential acreage:	-
Future use commercial acreage:	0.12
Future use industrial acreage:	-
Future Use: Multistory	-
Past Use: Multistory	-
Property Description:	The subject property has been developed since at least 1888 with the subject building (utilized for wool storage), and a residential dwelling on the southern portion of the subject property. The

Map ID
Direction
Distance
Elevation

MAP FINDINGS

Site

Database(s)

EDR ID Number
EPA ID Number

BLANK SLATE CREAMERY (Continued)

1016456591

residential dwelling was converted into a furniture storage building and an annex was constructed between the two buildings. By 1925, the annex and furniture storage building had been demolished, leaving the Subject Building. The site was converted into a gasoline filling station and auto service garage and existed as such, until approximately 1968, when Ann Arbor Implement utilized the subject property as storage. In 1972, a grocery store was opened on the subject property utilizing the subject building, until 1994 when the subject property was vacated.

Below Poverty Number: 3005
Below Poverty Percent: 43.5799999999999
Meidan Income: 5186
Meidan Income Number: 3910
Meidan Income Percent: 56.7000000000000
Vacant Housing Number: 326
Vacant Housing Percent: 8.81000000000000
Unemployed Number: 312
Unemployed Percent: 4.51999999999999

Name: BLANK SLATE CREAMERY
Address: 300 W. LIBERTY
Recipient name: Downriver Community Conference
Grant type: Assessment
Property Number: -
Parcel size: 0.12
Latitude: 42.279645000000002
Longitude: -83.751305000000002
Highlights:

Site is a former gasoline fueling station. Developer is looking to remodel into a creamery with potential residential units. Former Use: The subject property has been developed since at least 1888 with the subject building (utilized for wool storage), and a residential dwelling on the southern portion of the subject property. The residential dwelling was converted into a furniture storage building and an annex was constructed between the two buildings. By 1925, the annex and furniture storage building had been demolished, leaving the Subject Building. The site was converted into a gasoline filling station and auto service garage and existed as such, until approximately 1968, when Ann Arbor Implement utilized the subject property as storage. In 1972, a grocery store was opened on the subject property utilizing the subject building, until 1994 when the subject property was vacated.

Start Date: -
Redev Completion Date: -
Completed Date: -
Acres Cleaned Up: -
Cleanup Funding: -
Cleanup Funding Source: -
Assessment Funding: 2100
Assessment Funding Source: Private/Other Funding
Redevelopment Funding: -
Redev. Funding Source: -
Redev. Funding Entity Name: -
Redevelopment Start Date: -
Assessment Funding Entity: Developer
Cleanup Funding Entity: -
Grant Type: Petroleum
Accomplishment Type: Phase I Environmental Assessment

Map ID
Direction
Distance
Elevation

MAP FINDINGS

Site

Database(s)

EDR ID Number
EPA ID Number

BLANK SLATE CREAMERY (Continued)

1016456591

Cooperative Agreement Number:	00E01038
Start Date:	7/26/2013
Ownership Entity:	Private
Completion Date:	9/13/2013
Current Owner:	-
Cleanup Required:	Y
Video Available:	N
Photo Available:	Y
Institutional Controls Required:	U
IC Category Proprietary Controls:	-
IC Cat. Info. Devices:	-
IC Cat. Gov. Controls:	-
IC Cat. Enforcement Permit Tools:	-
IC in place date:	-
IC in place:	N
State/tribal program date:	-
State/tribal program ID:	-
Contaminant Found:	Not reported
Contaminant Cleanup:	Not reported
Media Affected:	Not reported
Media Cleanup:	Not reported
Num. of cleanup and re-dev. jobs:	-
Past use greenspace acreage:	-
Past use residential acreage:	-
Past use commercial acreage:	0.12
Past use industrial acreage:	-
Future use greenspace acreage:	-
Future use residential acreage:	-
Future use commercial acreage:	0.12
Future use industrial acreage:	-
Future Use: Multistory	-
Past Use: Multistory	-
Property Description:	The subject property has been developed since at least 1888 with the subject building (utilized for wool storage), and a residential dwelling on the southern portion of the subject property. The residential dwelling was converted into a furniture storage building and an annex was constructed between the two buildings. By 1925, the annex and furniture storage building had been demolished, leaving the Subject Building. The site was converted into a gasoline filling station and auto service garage and existed as such, until approximately 1968, when Ann Arbor Implement utilized the subject property as storage. In 1972, a grocery store was opened on the subject property utilizing the subject building, until 1994 when the subject property was vacated.
Below Poverty Number:	3005
Below Poverty Percent:	43.5799999999999
Meidan Income:	5186
Meidan Income Number:	3910
Meidan Income Percent:	56.7000000000000
Vacant Housing Number:	326
Vacant Housing Percent:	8.81000000000000
Unemployed Number:	312
Unemployed Percent:	4.51999999999999
Name:	BLANK SLATE CREAMERY
Address:	300 W. LIBERTY
Recipient name:	Downriver Community Conference

Map ID
 Direction
 Distance
 Elevation

MAP FINDINGS

Site

Database(s)

EDR ID Number
 EPA ID Number

BLANK SLATE CREAMERY (Continued)

1016456591

<p>Grant type: Property Number: Parcel size: Latitude: Longitude: Highlights:</p> <p>Start Date: Redev Completion Date: Completed Date: Acres Cleaned Up: Cleanup Funding: Cleanup Funding Source: Assessment Funding: Assessment Funding Source: Redevelopment Funding: Redev. Funding Source: Redev. Funding Entity Name: Redevelopment Start Date: Assessment Funding Entity: Cleanup Funding Entity: Grant Type: Accomplishment Type: Cooperative Agreement Number: Start Date: Ownership Entity: Completion Date: Current Owner: Cleanup Required: Video Available: Photo Available: Institutional Controls Required: IC Category Proprietary Controls: IC Cat. Info. Devices: IC Cat. Gov. Controls: IC Cat. Enforcement Permit Tools: IC in place date: IC in place: State/tribal program date: State/tribal program ID: Contaminant Found: Contaminant Cleanup: Media Affected: Media Cleanup: Num. of cleanup and re-dev. jobs:</p>	<p>Assessment - 0.12 42.279645000000002 -83.751305000000002 Site is a former gasoline fueling station. Developer is looking to remodel into a creamery with potential residential units. Former Use: The subject property has been developed since at least 1888 with the subject building (utilized for wool storage), and a residential dwelling on the southern portion of the subject property. The residential dwelling was converted into a furniture storage building and an annex was constructed between the two buildings. By 1925, the annex and furniture storage building had been demolished, leaving the Subject Building. The site was converted into a gasoline filling station and auto service garage and existed as such, until approximately 1968, when Ann Arbor Implement utilized the subject property as storage. In 1972, a grocery store was opened on the subject property utilizing the subject building, until 1994 when the subject property was vacated.</p> <p>- - - - - - 2100 Private/Other Funding - - - - Developer - Petroleum Phase I Environmental Assessment 00E01038 7/26/2013 Private 9/13/2013 - Y N Y U - - - - - - N - - Not reported Not reported Not reported Not reported -</p>
--	---

Map ID
 Direction
 Distance
 Elevation

MAP FINDINGS

Site

Database(s)

EDR ID Number
 EPA ID Number

BLANK SLATE CREAMERY (Continued)

1016456591

Past use greenspace acreage:	-
Past use residential acreage:	-
Past use commercial acreage:	0.12
Past use industrial acreage:	-
Future use greenspace acreage:	-
Future use residential acreage:	-
Future use commercial acreage:	0.12
Future use industrial acreage:	-
Future Use: Multistory	-
Past Use: Multistory	-
Property Description:	The subject property has been developed since at least 1888 with the subject building (utilized for wool storage), and a residential dwelling on the southern portion of the subject property. The residential dwelling was converted into a furniture storage building and an annex was constructed between the two buildings. By 1925, the annex and furniture storage building had been demolished, leaving the Subject Building. The site was converted into a gasoline filling station and auto service garage and existed as such, until approximately 1968, when Ann Arbor Implement utilized the subject property as storage. In 1972, a grocery store was opened on the subject property utilizing the subject building, until 1994 when the subject property was vacated.
Below Poverty Number:	3005
Below Poverty Percent:	43.5799999999999
Meidan Income:	5186
Meidan Income Number:	3910
Meidan Income Percent:	56.7000000000000
Vacant Housing Number:	326
Vacant Housing Percent:	8.81000000000000
Unemployed Number:	312
Unemployed Percent:	4.51999999999999
Name:	BLANK SLATE CREAMERY
Address:	300 W. LIBERTY
Recipient name:	Downriver Community Conference
Grant type:	Assessment
Property Number:	-
Parcel size:	0.12
Latitude:	42.279645000000002
Longitude:	-83.751305000000002
Highlights:	Site is a former gasoline fueling station. Developer is looking to remodel into a creamery with potential residential units. Former Use: The subject property has been developed since at least 1888 with the subject building (utilized for wool storage), and a residential dwelling on the southern portion of the subject property. The residential dwelling was converted into a furniture storage building and an annex was constructed between the two buildings. By 1925, the annex and furniture storage building had been demolished, leaving the Subject Building. The site was converted into a gasoline filling station and auto service garage and existed as such, until approximately 1968, when Ann Arbor Implement utilized the subject property as storage. In 1972, a grocery store was opened on the subject property utilizing the subject building, until 1994 when the subject property was vacated.
Start Date:	-
Redev Completion Date:	-
Completed Date:	-

Map ID
 Direction
 Distance
 Elevation

MAP FINDINGS

Site

Database(s)

EDR ID Number
 EPA ID Number

BLANK SLATE CREAMERY (Continued)

1016456591

<p>Acres Cleaned Up: - Cleanup Funding: - Cleanup Funding Source: - Assessment Funding: 4500 Assessment Funding Source: - Redevelopment Funding: - Redev. Funding Source: - Redev. Funding Entity Name: - Redevelopment Start Date: - Assessment Funding Entity: EPA Cleanup Funding Entity: - Grant Type: Petroleum Accomplishment Type: Supplemental Assessment Cooperative Agreement Number: 00E01038 Start Date: 9/30/2013 Ownership Entity: Private Completion Date: 10/30/2013 Current Owner: - Cleanup Required: Y Video Available: N Photo Available: Y Institutional Controls Required: U IC Category Proprietary Controls: - IC Cat. Info. Devices: - IC Cat. Gov. Controls: - IC Cat. Enforcement Permit Tools: - IC in place date: - IC in place: N State/tribal program date: - State/tribal program ID: - Contaminant Found: Not reported Contaminant Cleanup: Not reported Media Affected: Not reported Media Cleanup: Not reported Num. of cleanup and re-dev. jobs: - Past use greenspace acreage: - Past use residential acreage: - Past use commercial acreage: 0.12 Past use industrial acreage: - Future use greenspace acreage: - Future use residential acreage: - Future use commercial acreage: 0.12 Future use industrial acreage: - Future Use: Multistory - Past Use: Multistory - Property Description:</p>	<p>The subject property has been developed since at least 1888 with the subject building (utilized for wool storage), and a residential dwelling on the southern portion of the subject property. The residential dwelling was converted into a furniture storage building and an annex was constructed between the two buildings. By 1925, the annex and furniture storage building had been demolished, leaving the Subject Building. The site was converted into a gasoline filling station and auto service garage and existed as such, until approximately 1968, when Ann Arbor Implement utilized the subject property as storage. In 1972, a grocery store was opened on the subject property utilizing the subject building, until 1994 when the subject property was vacated.</p>
---	--

Map ID
Direction
Distance
Elevation

MAP FINDINGS

Site

Database(s)

EDR ID Number
EPA ID Number

BLANK SLATE CREAMERY (Continued)

1016456591

Below Poverty Number: 3005
Below Poverty Percent: 43.5799999999999
Meidan Income: 5186
Meidan Income Number: 3910
Meidan Income Percent: 56.7000000000000
Vacant Housing Number: 326
Vacant Housing Percent: 8.81000000000000
Unemployed Number: 312
Unemployed Percent: 4.51999999999999

Name: BLANK SLATE CREAMERY
Address: 300 W. LIBERTY
Recipient name: Downriver Community Conference
Grant type: Assessment
Property Number: -
Parcel size: 0.12
Latitude: 42.279645000000002
Longitude: -83.751305000000002
Highlights:

Site is a former gasoline fueling station. Developer is looking to remodel into a creamery with potential residential units. Former Use: The subject property has been developed since at least 1888 with the subject building (utilized for wool storage), and a residential dwelling on the southern portion of the subject property. The residential dwelling was converted into a furniture storage building and an annex was constructed between the two buildings. By 1925, the annex and furniture storage building had been demolished, leaving the Subject Building. The site was converted into a gasoline filling station and auto service garage and existed as such, until approximately 1968, when Ann Arbor Implement utilized the subject property as storage. In 1972, a grocery store was opened on the subject property utilizing the subject building, until 1994 when the subject property was vacated.

Start Date: -
Redev Completion Date: -
Completed Date: -
Acres Cleaned Up: -
Cleanup Funding: -
Cleanup Funding Source: -
Assessment Funding: 2100
Assessment Funding Source: Private/Other Funding
Redevelopment Funding: -
Redev. Funding Source: -
Redev. Funding Entity Name: -
Redevelopment Start Date: -
Assessment Funding Entity: Developer
Cleanup Funding Entity: -
Grant Type: Petroleum
Accomplishment Type: Phase I Environmental Assessment
Cooperative Agreement Number: 00E01038
Start Date: 7/26/2013
Ownership Entity: Private
Completion Date: 9/13/2013
Current Owner: -
Cleanup Required: Y
Video Available: N
Photo Available: Y
Institutional Controls Required: U

Map ID
 Direction
 Distance
 Elevation

MAP FINDINGS

Site

Database(s)

EDR ID Number
 EPA ID Number

BLANK SLATE CREAMERY (Continued)

1016456591

<p>IC Category Proprietary Controls: - IC Cat. Info. Devices: - IC Cat. Gov. Controls: - IC Cat. Enforcement Permit Tools: - IC in place date: - IC in place: N State/tribal program date: - State/tribal program ID: - Contaminant Found: Not reported Contaminant Cleanup: Not reported Media Affected: Not reported Media Cleanup: Not reported Num. of cleanup and re-dev. jobs: - Past use greenspace acreage: - Past use residential acreage: - Past use commercial acreage: 0.12 Past use industrial acreage: - Future use greenspace acreage: - Future use residential acreage: - Future use commercial acreage: 0.12 Future use industrial acreage: - Future Use: Multistory - Past Use: Multistory - Property Description:</p>	<p>The subject property has been developed since at least 1888 with the subject building (utilized for wool storage), and a residential dwelling on the southern portion of the subject property. The residential dwelling was converted into a furniture storage building and an annex was constructed between the two buildings. By 1925, the annex and furniture storage building had been demolished, leaving the Subject Building. The site was converted into a gasoline filling station and auto service garage and existed as such, until approximately 1968, when Ann Arbor Implement utilized the subject property as storage. In 1972, a grocery store was opened on the subject property utilizing the subject building, until 1994 when the subject property was vacated.</p>
<p>Below Poverty Number: 3005 Below Poverty Percent: 43.5799999999999 Meidan Income: 5186 Meidan Income Number: 3910 Meidan Income Percent: 56.7000000000000 Vacant Housing Number: 326 Vacant Housing Percent: 8.81000000000000 Unemployed Number: 312 Unemployed Percent: 4.51999999999999</p>	
<p>Name: BLANK SLATE CREAMERY Address: 300 W. LIBERTY Recipient name: Downriver Community Conference Grant type: Assessment Property Number: - Parcel size: 0.12 Latitude: 42.2796450000000002 Longitude: -83.7513050000000002 Highlights:</p>	<p>Site is a former gasoline fueling station. Developer is looking to remodel into a creamery with potential residential units. Former Use: The subject property has been developed since at least 1888 with the subject building (utilized for wool storage), and a residential</p>

Map ID
Direction
Distance
Elevation

MAP FINDINGS

Site

Database(s)

EDR ID Number
EPA ID Number

BLANK SLATE CREAMERY (Continued)

1016456591

dwelling on the southern portion of the subject property. The residential dwelling was converted into a furniture storage building and an annex was constructed between the two buildings. By 1925, the annex and furniture storage building had been demolished, leaving the Subject Building. The site was converted into a gasoline filling station and auto service garage and existed as such, until approximately 1968, when Ann Arbor Implement utilized the subject property as storage. In 1972, a grocery store was opened on the subject property utilizing the subject building, until 1994 when the subject property was vacated.

Start Date:	-
Redev Completion Date:	-
Completed Date:	-
Acres Cleaned Up:	-
Cleanup Funding:	-
Cleanup Funding Source:	-
Assessment Funding:	12495
Assessment Funding Source:	-
Redevelopment Funding:	-
Redev. Funding Source:	-
Redev. Funding Entity Name:	-
Redevelopment Start Date:	-
Assessment Funding Entity:	EPA
Cleanup Funding Entity:	-
Grant Type:	Petroleum
Accomplishment Type:	Phase II Environmental Assessment
Cooperative Agreement Number:	00E01038
Start Date:	9/30/2013
Ownership Entity:	Private
Completion Date:	10/30/2013
Current Owner:	-
Cleanup Required:	Y
Video Available:	N
Photo Available:	Y
Institutional Controls Required:	U
IC Category Proprietary Controls:	-
IC Cat. Info. Devices:	-
IC Cat. Gov. Controls:	-
IC Cat. Enforcement Permit Tools:	-
IC in place date:	-
IC in place:	N
State/tribal program date:	-
State/tribal program ID:	-
Contaminant Found:	Not reported
Contaminant Cleanup:	Not reported
Media Affected:	Not reported
Media Cleanup:	Not reported
Num. of cleanup and re-dev. jobs:	-
Past use greenspace acreage:	-
Past use residential acreage:	-
Past use commercial acreage:	0.12
Past use industrial acreage:	-
Future use greenspace acreage:	-
Future use residential acreage:	-
Future use commercial acreage:	0.12
Future use industrial acreage:	-
Future Use: Multistory	-

Map ID
 Direction
 Distance
 Elevation

MAP FINDINGS

Site

Database(s)

EDR ID Number
 EPA ID Number

BLANK SLATE CREAMERY (Continued)

1016456591

Past Use:	Multistory	-
Property Description:	The subject property has been developed since at least 1888 with the subject building (utilized for wool storage), and a residential dwelling on the southern portion of the subject property. The residential dwelling was converted into a furniture storage building and an annex was constructed between the two buildings. By 1925, the annex and furniture storage building had been demolished, leaving the Subject Building. The site was converted into a gasoline filling station and auto service garage and existed as such, until approximately 1968, when Ann Arbor Implement utilized the subject property as storage. In 1972, a grocery store was opened on the subject property utilizing the subject building, until 1994 when the subject property was vacated.	
Below Poverty Number:	3005	
Below Poverty Percent:	43.5799999999999	
Meidan Income:	5186	
Meidan Income Number:	3910	
Meidan Income Percent:	56.7000000000000	
Vacant Housing Number:	326	
Vacant Housing Percent:	8.81000000000000	
Unemployed Number:	312	
Unemployed Percent:	4.51999999999999	

FINDS:

Registry ID: 110057204190

[Click Here for FRS Facility Detail Report:](#)

Environmental Interest/Information System:

The Assessment, Cleanup and Redevelopment Exchange System (ACRES) stores information reported by EPA Brownfields grant recipients on Brownfields properties assessed or cleaned up with grant funding, as well as information on Targeted Brownfields Assessments (TBA) performed by EPA Regions.

[Click this hyperlink](#) while viewing on your computer to access additional FINDS: detail in the EDR Site Report.

X115
 SSW
 1/4-1/2
 0.331 mi.
 1748 ft.

**LIBERTY STREET
 221 W LIBERTY
 ANN ARBOR, MI 0**

Site 1 of 4 in cluster X

**UST FINDER RELEASE 1029037075
 N/A**

**Relative:
 Higher
 Actual:
 823 ft.**

UST FINDER RELEASE:

Object ID:	530323
Facility ID:	MI50005381
Lust ID:	MIC-0534-04
Name:	LIBERTY STREET
Address:	221 W LIBERTY
City,State,Zip:	ANN ARBOR, MI 0
Address Match Type:	Not reported
Reported Date:	2004/07/13 15:59:59+00
Status:	No Further Action
Substance:	Not reported
Population within 1500ft:	1892
Domestic Wells within 1500ft:	4
Land Use:	Developed, High Intensity
Within SPA:	No

Map ID
 Direction
 Distance
 Elevation

MAP FINDINGS

Site

Database(s)

EDR ID Number
 EPA ID Number

LIBERTY STREET (Continued)

1029037075

SPA PWS Facility ID: Not reported
 SPA Water Type: Not reported
 SPA Facility Type: Not reported
 SPA HUC12: Not reported
 Within WHPA: Yes
 WHPA PWS Facility ID: MI0000220_1776
 WHPA Water Type: GW - Ground water
 WHPA Facility Type: WL - Well
 WHPA HUC12: 040900050309
 Within 100yr Floodplain: No
 Tribe: Not reported
 EPA Region: 5
 NFA Letter 1: Not reported
 NFA Letter 2: Not reported
 NFA Letter 3: Not reported
 NFA Letter 4: Not reported
 Closed With Residual Contaminate: Not reported
 Coordinate Source: State
 X Coord: -83.75014
 Y Coord: 42.2794000000001
 Latitude: 42.2794
 Longitude: -83.75014

X116 **221 W LIBERTY ST**
SSW **221 W LIBERTY ST**
1/4-1/2 **WASHTENAW (County), MI 48103**
0.331 mi.
1748 ft. **Site 2 of 4 in cluster X**

MI BEA **S114023928**
N/A

Relative:
Higher
Actual:
823 ft.

BEA:
 Name: 221 W LIBERTY ST
 Address: 221 W LIBERTY ST
 City,State,Zip: MI 48103
 Secondary Address: Not reported
 BEA Number: Not reported
 District: Not reported
 Date Received: 08/04/2004
 Submitter Name: Not reported
 Petition Determination: Not reported
 Petition Disclosure: Not reported
 Category: Not reported
 Determination 20107A: Not reported
 Reviewer: Not reported
 Division Assigned: Not reported
 Location ID: 81000724
 Submittal Type: Baseline Environmental Assessment
 Submittal Number: P200400564JK
 Approval Status: RRD Received
 Workflow Status: Submitted
 Date Submitted: 2004-08-05 13:26:37
 Date Completed: Not reported
 Township: Ann Arbor City
 Work Unit: Jackson
 Comments: Not reported
 Organization: 221 West Liberty, L.L.C.
 Contact: Not reported
 Contact Type: Not reported
 Organization Street Address: Not reported

Map ID
Direction
Distance
Elevation

MAP FINDINGS

Site

Database(s)

EDR ID Number
EPA ID Number

221 W LIBERTY ST (Continued)

S114023928

Organization City: Not reported
Organization State: Not reported
Organization Zip Code: Not reported
Organization County: Not reported
Contact Street Address: Not reported
Contact City: Not reported
Contact Zip Code: Not reported
Contact State: Not reported

X117
SSW
1/4-1/2
0.331 mi.
1748 ft.

**221 W LIBERTY ST
ANN ARBOR CITY, MI 48103
Site 3 of 4 in cluster X**

**MI BEA S106521766
N/A**

**Relative:
Higher**

BEA:

**Actual:
823 ft.**

Name: Not reported
Address: 221 W LIBERTY ST
City,State,Zip: ANN ARBOR CITY, MI 48103
Secondary Address: Not reported
BEA Number: 564
District: Jackson
Date Received: 08/04/2004
Submitter Name: 221 West Liberty, L.L.C.
Petition Determination: Affirmed
Petition Disclosure: 1
Category: N
Determination 20107A: Pending
Reviewer: englishc
Division Assigned: STD
Location ID: Not reported
Submittal Type: Not reported
Submittal Number: Not reported
Approval Status: Not reported
Workflow Status: Not reported
Date Submitted: Not reported
Date Completed: Not reported
Township: Not reported
Work Unit: Not reported
Comments: Not reported
Organization: Not reported
Contact: Not reported
Contact Type: Not reported
Organization Street Address: Not reported
Organization City: Not reported
Organization State: Not reported
Organization Zip Code: Not reported
Organization County: Not reported
Contact Street Address: Not reported
Contact City: Not reported
Contact Zip Code: Not reported
Contact State: Not reported

MAP FINDINGS

Map ID
 Direction
 Distance
 Elevation

Site

Database(s)

EDR ID Number
 EPA ID Number

X118 **LIBERTY STREET**
SSW **221 W LIBERTY ST**
1/4-1/2 **ANN ARBOR, MI 48104**
0.331 mi.
1748 ft. **Site 4 of 4 in cluster X**

MI LUST **S108986888**
MI INVENTORY **N/A**
MI PART 201
MI BEA

Relative:
Higher
Actual:
823 ft.

LUST:
 Name: LIBERTY STREET
 Address: 221 W LIBERTY ST
 City,State,Zip: ANN ARBOR, MI 48104
 Facility ID: 50005381
 Source: 14
 Owner Name: GLASIUS, EINAR
 Owner Address: Not reported
 Owner City,St,Zip: Not reported
 Owner Contact: Not reported
 Owner Phone: Not reported
 Country: Not reported
 District: Jackson
 Site Name: Liberty Street
 Latitude: 42.27939
 Longitude: -83.75013
 Date of Collection: Not reported
 Method of Collection: The geographic coordinate determination method based on interpolation-map
 Accuracy: 15
 Accuracy Value Unit: Not reported
 Horizontal Data: North American Datum of 1983
 Point Line Area: Not reported
 Desc Category: Not reported
 Regulatory Program: Not reported
 Risk Condition: Not reported
 Project Manager: Not reported
 Senate District: Not reported
 House District: Not reported
 US Congressional District: Not reported
 Leak Number: 13666
 Release Date: 07/13/2004
 Substance Released: Not reported
 Release Status: Closed
 Release Closed Date: 04/23/2015

INVENTORY:
 Name: 221 W LIBERTY ST
 Address: 221 W LIBERTY ST
 City,State,Zip: ANN ARBOR, MI 48104
 Township: Not reported
 District: Jackson
 Data Source: Risks Not Determined
 Lust Name: Not reported
 Regulatory Program: 201
 Release Status: Not reported
 Project Manager: Wilde, Dan
 Latitude: 42.27942426
 Longitude: -83.75086242

PART 201:
 Name: 221 W LIBERTY ST

Map ID
Direction
Distance
Elevation

MAP FINDINGS

Site

Database(s)

EDR ID Number
EPA ID Number

LIBERTY STREET (Continued)

S108986888

Address: 221 W LIBERTY ST
City,State,Zip: ANN ARBOR, MI 48104
Facility ID: 81000724
Facility Status: Not reported
Latitude: 42.27942426
Source: Not reported
Longitude: -83.75086242
SAM Score: Not reported
SAM Score Date: Not reported
Township: Not reported
Range: Not reported
Section: Not reported
Quarter: Not reported
Quarter/Quarter: Not reported
Pollutants: Not reported
Location Type: 201
Work Unit: Jackson
Project Manager: Dan Wilde
Risk Condition: Risks Not Determined

BEA:

Name: 221 W LIBERTY ST
Address: 221 WEST LIBERTY STREET
City,State,Zip: ANN ARBOR, MI 48104
Secondary Address: Not reported
BEA Number: Not reported
District: Not reported
Date Received: 08/04/2004
Submitter Name: Not reported
Petition Determination: Not reported
Petition Disclosure: Not reported
Category: Not reported
Determination 20107A: Not reported
Reviewer: Not reported
Division Assigned: Not reported
Location ID: 81000724
Submittal Type: Baseline Environmental Assessment
Submittal Number: P200400564JK
Approval Status: RRD Received
Workflow Status: Submitted
Date Submitted: 2004-08-05 00:00:00
Date Completed: Not reported
Township: Not reported
Work Unit: Jackson
Comments: Not reported
Organization: Not reported
Contact: Not reported
Contact Type: Not reported
Organization Street Address: Not reported
Organization City: Not reported
Organization State: Not reported
Organization Zip Code: Not reported
Organization County: Not reported
Contact Street Address: Not reported
Contact City: Not reported
Contact Zip Code: Not reported
Contact State: Not reported

MAP FINDINGS

Map ID
 Direction
 Distance
 Elevation

Site

Database(s)

EDR ID Number
 EPA ID Number

Y119 **ILLIS SERVICE**
SE **401 W HURON ST**
1/4-1/2 **ANN ARBOR, MI 48103**
0.332 mi.
1753 ft. **Site 1 of 2 in cluster Y**

MI LUST **1000951246**
MI WDS **N/A**

Relative:
Higher
Actual:
861 ft.

LUST:
 Name: ILLIS SERVICE
 Address: 401 W HURON ST
 City,State,Zip: ANN ARBOR, MI 48103
 Facility ID: 50001678
 Source: 24000
 Owner Name: Business License, Kroger
 Owner Address: Not reported
 Owner City,St,Zip: Not reported
 Owner Contact: Not reported
 Owner Phone: (615) 232-9629
 Country: Not reported
 District: Jackson
 Site Name: Illi's Service
 Latitude: 42.28125
 Longitude: -83.75235
 Date of Collection: Not reported
 Method of Collection: The geographic coordinate determination method based on interpolation-photo.
 Accuracy: 20
 Accuracy Value Unit: Not reported
 Horizontal Data: North American Datum of 1983
 Point Line Area: Center of a facility or station
 Desc Category: Not reported
 Regulatory Program: Not reported
 Risk Condition: Not reported
 Project Manager: Not reported
 Senate District: Not reported
 House District: Not reported
 US Congressional District: Not reported

Leak Number: 1041
 Release Date: 10/06/1988
 Substance Released: Not reported
 Release Status: Closed
 Release Closed Date: 08/08/1994

WDS:
 Name: ILLIS AUTO SERVICE
 Address: 401 W HURON ST
 City,State,Zip: ANN ARBOR, MI 48103
 Site Id: MIG000020521
 WMD Id: 453032
 Site Specific Name: ILLIS AUTO SERVICE
 Mailing Address: 401 W HURON ST
 Mailing City/State/Zip: 48103
 Mailing County: WASHTENAW

Map ID
 Direction
 Distance
 Elevation

MAP FINDINGS

Site

Database(s)

EDR ID Number
 EPA ID Number

Y120
SE
1/4-1/2
0.332 mi.
1753 ft.

ILLI'S SERVICE
401 W HURON ST
ANN ARBOR, MI 0

UST FINDER RELEASE **1029036451**
N/A

Site 2 of 2 in cluster Y

Relative:
Higher
Actual:
861 ft.

UST FINDER RELEASE:

Object ID: 529632
 Facility ID: MI50001678
 Lust ID: MIC-0445-85
 Name: ILLI'S SERVICE
 Address: 401 W HURON ST
 City,State,Zip: ANN ARBOR, MI 0
 Address Match Type: Not reported
 Reported Date: 1988/10/06 16:00:00+00
 Status: No Further Action
 Substance: Not reported
 Population within 1500ft: 1884
 Domestic Wells within 1500ft: 5
 Land Use: Developed, High Intensity
 Within SPA: No
 SPA PWS Facility ID: Not reported
 SPA Water Type: Not reported
 SPA Facility Type: Not reported
 SPA HUC12: Not reported
 Within WHPA: Yes
 WHPA PWS Facility ID: MI0000220_1776
 WHPA Water Type: GW - Ground water
 WHPA Facility Type: WL - Well
 WHPA HUC12: 040900050309
 Within 100yr Floodplain: Yes
 Tribe: Not reported
 EPA Region: 5
 NFA Letter 1: Not reported
 NFA Letter 2: Not reported
 NFA Letter 3: Not reported
 NFA Letter 4: Not reported
 Closed With Residual Contaminate: Not reported
 Coordinate Source: State
 X Coord: -83.75292
 Y Coord: 42.2813800000001
 Latitude: 42.28137999999999
 Longitude: -83.75292

Z121
NE
1/4-1/2
0.339 mi.
1790 ft.

MICH CON BEAKES ST
BEAKES & SUMMIT STS
ANN ARBOR, MI 48104

MI PART 201 **S103086285**
MI BEA **N/A**

Site 1 of 7 in cluster Z

Relative:
Lower
Actual:
790 ft.

PART 201:

Name: MICH CON BEAKES ST
 Address: BEAKES & SUMMIT STS
 City,State,Zip: ANN ARBOR, MI 48104
 Facility ID: 81000024
 Facility Status: Interim Response in progress
 Latitude: Not reported
 Source: Not reported
 Longitude: Not reported
 SAM Score: 41

Map ID
Direction
Distance
Elevation

MAP FINDINGS

Site

Database(s)

EDR ID Number
EPA ID Number

MICH CON BEAKES ST (Continued)

S103086285

SAM Score Date: 06/09/2004
Township: 02S
Range: 06E
Section: 20
Quarter: SE
Quarter/Quarter: SE
Pollutants: As; Benzene; Cd; Cr+6; Cu; CN; Ethylbenzene; Pb; Toluene; Hg
Location Type: Not reported
Work Unit: Not reported
Project Manager: Not reported
Risk Condition: Not reported

BEA:

Name: MICH CON BEAKES ST
Address: BEAKES & SUMMIT STS
City,State,Zip: ANN ARBOR, MI 48104
Secondary Address: Not reported
BEA Number: Not reported
District: Not reported
Date Received: 10/25/2000
Submitter Name: Not reported
Petition Determination: Not reported
Petition Disclosure: Not reported
Category: Not reported
Determination 20107A: Not reported
Reviewer: Not reported
Division Assigned: Not reported
Location ID: 81000024
Submittal Type: Baseline Environmental Assessment
Submittal Number: B200000264JK
Approval Status: RRD Received
Workflow Status: Submitted
Date Submitted: 2004-01-31 07:29:04
Date Completed: Not reported
Township: temptownship
Work Unit: Jackson
Comments: Not reported
Organization: Michael Kessler
Contact: Not reported
Contact Type: Not reported
Organization Street Address: Not reported
Organization City: Not reported
Organization State: Not reported
Organization Zip Code: Not reported
Organization County: Not reported
Contact Street Address: Not reported
Contact City: Not reported
Contact Zip Code: Not reported
Contact State: Not reported

Name: MICH CON BEAKES ST
Address: BEAKES & SUMMIT STS
City,State,Zip: ANN ARBOR, MI 48104
Secondary Address: Not reported
BEA Number: Not reported
District: Not reported
Date Received: 10/25/2000

Map ID
Direction
Distance
Elevation

MAP FINDINGS

Site

Database(s)

EDR ID Number
EPA ID Number

MICH CON BEAKES ST (Continued)

S103086285

Submitter Name: Not reported
Petition Determination: Not reported
Petition Disclosure: Not reported
Category: Not reported
Determination 20107A: Not reported
Reviewer: Not reported
Division Assigned: Not reported
Location ID: 81000024
Submittal Type: Baseline Environmental Assessment
Submittal Number: B200000265JK
Approval Status: RRD Received
Workflow Status: Submitted
Date Submitted: 2004-01-31 07:29:04
Date Completed: Not reported
Township: temptownship
Work Unit: Jackson
Comments: Not reported
Organization: Mark Pfaff
Contact: Not reported
Contact Type: Not reported
Organization Street Address: Not reported
Organization City: Not reported
Organization State: Not reported
Organization Zip Code: Not reported
Organization County: Not reported
Contact Street Address: Not reported
Contact City: Not reported
Contact Zip Code: Not reported
Contact State: Not reported

Name: MICH CON BEAKES ST
Address: BEAKES & SUMMIT STS
City,State,Zip: ANN ARBOR, MI 48104
Secondary Address: Not reported
BEA Number: Not reported
District: Not reported
Date Received: 07/17/1998
Submitter Name: Not reported
Petition Determination: Not reported
Petition Disclosure: Not reported
Category: Not reported
Determination 20107A: Not reported
Reviewer: Not reported
Division Assigned: Not reported
Location ID: 81000024
Submittal Type: Baseline Environmental Assessment
Submittal Number: B199800142JK
Approval Status: RRD Received
Workflow Status: Submitted
Date Submitted: 2004-01-31 07:29:04
Date Completed: Not reported
Township: temptownship
Work Unit: Jackson
Comments: Not reported
Organization: Xcess, Ltd.
Contact: Not reported
Contact Type: Not reported

Map ID
Direction
Distance
Elevation

MAP FINDINGS

Site

Database(s)

EDR ID Number
EPA ID Number

MICH CON BEAKES ST (Continued)

S103086285

Organization Street Address: Not reported
Organization City: Not reported
Organization State: Not reported
Organization Zip Code: Not reported
Organization County: Not reported
Contact Street Address: Not reported
Contact City: Not reported
Contact Zip Code: Not reported
Contact State: Not reported

Name: MICH CON BEAKES ST
Address: BEAKES & SUMMIT STS
City,State,Zip: ANN ARBOR, MI 48104
Secondary Address: Not reported
BEA Number: Not reported
District: Not reported
Date Received: 11/14/2013
Submitter Name: Not reported
Petition Determination: Not reported
Petition Disclosure: Not reported
Category: Not reported
Determination 20107A: Not reported
Reviewer: Not reported
Division Assigned: Not reported
Location ID: 81000024
Submittal Type: Baseline Environmental Assessment
Submittal Number: B201301272JK
Approval Status: RRD Received
Workflow Status: Submitted
Date Submitted: 2013-11-18 11:38:41
Date Completed: Not reported
Township: temptownship
Work Unit: Jackson
Comments: Category B1 No Associated ID #s identified. REVIEW CONCLUSION: BEA identifies a new concern, in whole or in part, and assessment of the available information indicates no imminent, ongoing or evident future significant risk exists. FURTHER ASSESSMENT, NOTIFICATION, AND/OR MITIGATION ACTION TO BE TAKEN: none No other information at this time.

Organization: Bartlett Street Holdings, LLC
Contact: Not reported
Contact Type: Not reported
Organization Street Address: Not reported
Organization City: Not reported
Organization State: Not reported
Organization Zip Code: Not reported
Organization County: Not reported
Contact Street Address: Not reported
Contact City: Not reported
Contact Zip Code: Not reported
Contact State: Not reported

Name: MICH CON - BEAKES STREET
Address: BEAKES STREET & EAST SUMMIT STREET
City,State,Zip: ANN ARBOR, MI 48104
Secondary Address: Not reported
BEA Number: Not reported
District: Not reported

Map ID
Direction
Distance
Elevation

MAP FINDINGS

Site

Database(s)

EDR ID Number
EPA ID Number

MICH CON BEAKES ST (Continued)

S103086285

Date Received: 07/17/1998
Submitter Name: Not reported
Petition Determination: Not reported
Petition Disclosure: Not reported
Category: Not reported
Determination 20107A: Not reported
Reviewer: Not reported
Division Assigned: Not reported
Location ID: 81000024
Submittal Type: BEA
Submittal Number: B199800142JK
Approval Status: RRD Received
Workflow Status: Submitted
Date Submitted: 2004-01-31 07:29:04
Date Completed: Not reported
Township: Not reported
Work Unit: Jackson
Comments: Not reported
Organization: Xcess, Ltd.
Contact: Not reported
Contact Type: Not reported
Organization Street Address: Not reported
Organization City: Not reported
Organization State: Not reported
Organization Zip Code: Not reported
Organization County: Not reported
Contact Street Address: Not reported
Contact City: Not reported
Contact Zip Code: Not reported
Contact State: Not reported

Name: MICH CON - BEAKES STREET
Address: BEAKES STREET & EAST SUMMIT STREET
City,State,Zip: ANN ARBOR, MI 48104
Secondary Address: Not reported
BEA Number: Not reported
District: Not reported
Date Received: 10/25/2000
Submitter Name: Not reported
Petition Determination: Not reported
Petition Disclosure: Not reported
Category: Not reported
Determination 20107A: Not reported
Reviewer: Not reported
Division Assigned: Not reported
Location ID: 81000024
Submittal Type: BEA
Submittal Number: B200000264JK
Approval Status: RRD Received
Workflow Status: Submitted
Date Submitted: 2004-01-31 07:29:04
Date Completed: Not reported
Township: Not reported
Work Unit: Jackson
Comments: Not reported
Organization: Michael Kessler
Contact: Not reported

Map ID
Direction
Distance
Elevation

MAP FINDINGS

Site

Database(s)

EDR ID Number
EPA ID Number

MICH CON BEAKES ST (Continued)

S103086285

Contact Type: Not reported
Organization Street Address: Not reported
Organization City: Not reported
Organization State: Not reported
Organization Zip Code: Not reported
Organization County: Not reported
Contact Street Address: Not reported
Contact City: Not reported
Contact Zip Code: Not reported
Contact State: Not reported

Name: MICH CON - BEAKES STREET
Address: BEAKES STREET & EAST SUMMIT STREET
City,State,Zip: ANN ARBOR, MI 48104
Secondary Address: Not reported
BEA Number: Not reported
District: Not reported
Date Received: 10/25/2000
Submitter Name: Not reported
Petition Determination: Not reported
Petition Disclosure: Not reported
Category: Not reported
Determination 20107A: Not reported
Reviewer: Not reported
Division Assigned: Not reported
Location ID: 81000024
Submittal Type: BEA
Submittal Number: B200000265JK
Approval Status: RRD Received
Workflow Status: Submitted
Date Submitted: 2004-01-31 07:29:04
Date Completed: Not reported
Township: Not reported
Work Unit: Jackson
Comments: Not reported
Organization: Mark Pfaff
Contact: Not reported
Contact Type: Not reported
Organization Street Address: Not reported
Organization City: Not reported
Organization State: Not reported
Organization Zip Code: Not reported
Organization County: Not reported
Contact Street Address: Not reported
Contact City: Not reported
Contact Zip Code: Not reported
Contact State: Not reported

Name: MICH CON - BEAKES STREET
Address: BEAKES STREET & EAST SUMMIT STREET
City,State,Zip: ANN ARBOR, MI 48104
Secondary Address: Not reported
BEA Number: Not reported
District: Not reported
Date Received: 11/14/2013
Submitter Name: Not reported
Petition Determination: Not reported

Map ID
 Direction
 Distance
 Elevation

MAP FINDINGS

Site

Database(s)

EDR ID Number
 EPA ID Number

MICH CON BEAKES ST (Continued)

S103086285

Petition Disclosure:	Not reported
Category:	Not reported
Determination 20107A:	Not reported
Reviewer:	Not reported
Division Assigned:	Not reported
Location ID:	81000024
Submittal Type:	BEA
Submittal Number:	B201301272JK
Approval Status:	RRD Received
Workflow Status:	Submitted
Date Submitted:	2013-11-18 11:38:41
Date Completed:	Not reported
Township:	Not reported
Work Unit:	Jackson
Comments:	Category B1 No Associated ID #s identified. REVIEW CONCLUSION: BEA identifies a new concern, in whole or in part, and assessment of the available information indicates no imminent, ongoing or evident future significant risk exists. FURTHER ASSESSMENT, NOTIFICATION, AND/OR MITIGATION ACTION TO BE TAKEN: none No other information at this time.
Organization:	Bartlett Street Holdings, LLC
Contact:	Not reported
Contact Type:	Not reported
Organization Street Address:	Not reported
Organization City:	Not reported
Organization State:	Not reported
Organization Zip Code:	Not reported
Organization County:	Not reported
Contact Street Address:	Not reported
Contact City:	Not reported
Contact Zip Code:	Not reported
Contact State:	Not reported

Z122
NE
1/4-1/2
0.339 mi.
1790 ft.

305 S MAIN
325 EAST SUMMIT STREET
ANN ARBOR, MI 48118
Site 2 of 7 in cluster Z

MI INVENTORY **S122375266**
MI PART 201 **N/A**
MI BEA

Relative:
Lower
Actual:
789 ft.

INVENTORY:	
Name:	305 S MAIN
Address:	325 EAST SUMMIT STREET
City,State,Zip:	ANN ARBOR, MI 48118
Township:	Not reported
District:	Jackson
Data Source:	Risks Present and Require Action in Short-term
Lust Name:	Not reported
Regulatory Program:	201
Release Status:	Not reported
Project Manager:	Wilde, Dan
Latitude:	42.28733691
Longitude:	-83.7436329
Name:	325 EAST SUMMIT STREET
Address:	325 EAST SUMMIT STREET
City,State,Zip:	ANN ARBOR, MI 48104
Township:	Not reported
District:	Jackson
Data Source:	Risks Not Determined

Map ID
Direction
Distance
Elevation

MAP FINDINGS

Site

Database(s)

EDR ID Number
EPA ID Number

305 S MAIN (Continued)

S122375266

Lust Name: Not reported
Regulatory Program: 201
Release Status: Not reported
Project Manager: Wilde, Dan
Latitude: 42.28735934
Longitude: -83.74372138

PART 201:

Name: 305 S MAIN
Address: 325 EAST SUMMIT STREET
City,State,Zip: ANN ARBOR, MI 48118
Facility ID: 81000756
Facility Status: Not reported
Latitude: 42.28733691
Source: Not reported
Longitude: -83.7436329
SAM Score: Not reported
SAM Score Date: Not reported
Township: Not reported
Range: Not reported
Section: Not reported
Quarter: Not reported
Quarter/Quarter: Not reported
Pollutants: Not reported
Location Type: 201
Work Unit: Jackson
Project Manager: Dan Wilde
Risk Condition: Risks Present and Require Action in Short-term

Name: 325 EAST SUMMIT STREET
Address: 325 EAST SUMMIT STREET
City,State,Zip: ANN ARBOR, MI 48104
Facility ID: 81000765
Facility Status: Not reported
Latitude: 42.28735934
Source: Not reported
Longitude: -83.74372138
SAM Score: Not reported
SAM Score Date: Not reported
Township: Not reported
Range: Not reported
Section: Not reported
Quarter: Not reported
Quarter/Quarter: Not reported
Pollutants: Not reported
Location Type: 201
Work Unit: Jackson
Project Manager: Dan Wilde
Risk Condition: Risks Not Determined

BEA:

Name: 325 E. SUMMIT STREET
Address: 325 E. SUMMIT STREET
City,State,Zip: MI 48104
Secondary Address: Not reported
BEA Number: Not reported

Map ID
Direction
Distance
Elevation

MAP FINDINGS

Site

Database(s)

EDR ID Number
EPA ID Number

305 S MAIN (Continued)

S122375266

District: Not reported
Date Received: 05/18/2018
Submitter Name: Not reported
Petition Determination: Not reported
Petition Disclosure: Not reported
Category: Not reported
Determination 20107A: Not reported
Reviewer: Not reported
Division Assigned: Not reported
Location ID: 81000765
Submittal Type: Baseline Environmental Assessment
Submittal Number: B201801650JK
Approval Status: RRD Received
Workflow Status: Submitted
Date Submitted: 2018-05-24 10:22:37
Date Completed: Not reported
Township: Ann Arbor City
Work Unit: Jackson
Comments: Not reported
Organization: 325 E. Summit Condos LLC
Contact: Not reported
Contact Type: Not reported
Organization Street Address: Not reported
Organization City: Not reported
Organization State: Not reported
Organization Zip Code: Not reported
Organization County: Not reported
Contact Street Address: Not reported
Contact City: Not reported
Contact Zip Code: Not reported
Contact State: Not reported

Name: 325 EAST SUMMIT STREET
Address: 325 EAST SUMMIT STREET
City,State,Zip: ANN ARBOR, MI 48104
Secondary Address: Not reported
BEA Number: Not reported
District: Not reported
Date Received: 05/18/2018
Submitter Name: Not reported
Petition Determination: Not reported
Petition Disclosure: Not reported
Category: Not reported
Determination 20107A: Not reported
Reviewer: Not reported
Division Assigned: Not reported
Location ID: 81000765
Submittal Type: BEA
Submittal Number: B201801650JK
Approval Status: RRD Received
Workflow Status: Submitted
Date Submitted: 2018-05-24 10:22:37
Date Completed: Not reported
Township: Not reported
Work Unit: Jackson
Comments: Not reported
Organization: 325 E. Summit Condos LLC

Map ID
Direction
Distance
Elevation

MAP FINDINGS

Site

Database(s)

EDR ID Number
EPA ID Number

305 S MAIN (Continued)

S122375266

Contact:	Not reported
Contact Type:	Not reported
Organization Street Address:	Not reported
Organization City:	Not reported
Organization State:	Not reported
Organization Zip Code:	Not reported
Organization County:	Not reported
Contact Street Address:	Not reported
Contact City:	Not reported
Contact Zip Code:	Not reported
Contact State:	Not reported
Name:	305 S MAIN
Address:	325 EAST SUMMIT STREET
City,State,Zip:	ANN ARBOR, MI 48118
Secondary Address:	Not reported
BEA Number:	Not reported
District:	Not reported
Date Received:	05/07/2009
Submitter Name:	Not reported
Petition Determination:	Not reported
Petition Disclosure:	Not reported
Category:	Not reported
Determination 20107A:	Not reported
Reviewer:	Not reported
Division Assigned:	Not reported
Location ID:	81000756
Submittal Type:	Not reported
Submittal Number:	P200900967JK
Approval Status:	RRD Received
Workflow Status:	Withdrawn
Date Submitted:	2009-05-08 11:33:43
Date Completed:	Not reported
Township:	Not reported
Work Unit:	Jackson
Comments:	Category A1 REVIEW CONCLUSION: BEA is entirely of previously identified concerns, and concerns have already been dealt with appropriately.
Organization:	City of Chelsea
Contact:	305 S Main
Contact Type:	Chelsea
Organization Street Address:	Not reported
Organization City:	Not reported
Organization State:	Not reported
Organization Zip Code:	Not reported
Organization County:	Not reported
Contact Street Address:	Not reported
Contact City:	Not reported
Contact Zip Code:	Not reported
Contact State:	Not reported

MAP FINDINGS

Map ID			EDR ID Number
Direction			EPA ID Number
Distance			
Elevation	Site	Database(s)	

Z123 NE 1/4-1/2 0.339 mi. 1790 ft.	305 S MAIN 305 S MAIN WASHTENAW (County), MI 48118 Site 3 of 7 in cluster Z	MI BEA	S127499551 N/A
---	--	---------------	---------------------------------

Relative: Lower Actual: 789 ft.	BEA: Name: 305 S MAIN Address: 305 S MAIN City,State,Zip: MI 48118 Secondary Address: Not reported BEA Number: Not reported District: Not reported Date Received: 05/07/2009 Submitter Name: Not reported Petition Determination: Not reported Petition Disclosure: Not reported Category: Not reported Determination 20107A: Not reported Reviewer: Not reported Division Assigned: Not reported Location ID: 81000756 Submittal Type: Baseline Environmental Assessment Submittal Number: P200900967JK Approval Status: RRD Received Workflow Status: Submitted Date Submitted: 2009-05-08 11:33:43 Date Completed: Not reported Township: Chelsea Village Work Unit: Jackson Comments: Category A1 REVIEW CONCLUSION: BEA is entirely of previously identified concerns, and concerns have already been dealt with appropriately. Organization: City of Chelsea Contact: Not reported Contact Type: Not reported Organization Street Address: Not reported Organization City: Not reported Organization State: Not reported Organization Zip Code: Not reported Organization County: Not reported Contact Street Address: Not reported Contact City: Not reported Contact Zip Code: Not reported Contact State: Not reported		
--	--	--	--

AA124 SE 1/4-1/2 0.343 mi. 1809 ft.	MICHIGAN BELL TELEPHONE 324 E WASHINGTON STREET ANN ARBOR, MI 0 Site 1 of 8 in cluster AA	UST FINDER RELEASE	1029028622 N/A
--	--	---------------------------	---------------------------------

Relative: Higher Actual: 859 ft.	UST FINDER RELEASE: Object ID: 516127 Facility ID: MI00011653 Lust ID: MIC-2440-91 Name: MICHIGAN BELL TELEPHONE Address: 324 E WASHINGTON STREET City,State,Zip: ANN ARBOR, MI 0 Address Match Type: Not reported		
---	--	--	--

Map ID
 Direction
 Distance
 Elevation

MAP FINDINGS

Site

Database(s)

EDR ID Number
 EPA ID Number

MICHIGAN BELL TELEPHONE (Continued)

1029028622

Reported Date: 1991/11/20 15:59:59+00
 Status: No Further Action
 Substance: Unknown,Unknown
 Population within 1500ft: 3006
 Domestic Wells within 1500ft: 0
 Land Use: Developed, High Intensity
 Within SPA: No
 SPA PWS Facility ID: Not reported
 SPA Water Type: Not reported
 SPA Facility Type: Not reported
 SPA HUC12: Not reported
 Within WHPA: Yes
 WHPA PWS Facility ID: MI0000220_1776
 WHPA Water Type: GW - Ground water
 WHPA Facility Type: WL - Well
 WHPA HUC12: 040900050309
 Within 100yr Floodplain: No
 Tribe: Not reported
 EPA Region: 5
 NFA Letter 1: Not reported
 NFA Letter 2: Not reported
 NFA Letter 3: Not reported
 NFA Letter 4: Not reported
 Closed With Residual Contaminate: Not reported
 Coordinate Source: State
 X Coord: -83.74544
 Y Coord: 42.28133
 Latitude: 42.28132999999999
 Longitude: -83.74544

**AA125
 SE
 1/4-1/2
 0.343 mi.
 1809 ft.**

**ANN ARBOR CO (M65110)
 324 E WASHINGTON ST
 ANN ARBOR, MI 48104
 Site 2 of 8 in cluster AA**

**MI LUST U000266343
 MI UST N/A
 MI Financial Assurance
 MI WDS**

**Relative:
 Higher
 Actual:
 859 ft.**

LUST:
 Name: ANN ARBOR CO (M65110)
 Address: 324 E WASHINGTON ST
 City,State,Zip: ANN ARBOR, MI 48104
 Facility ID: 11653
 Source: Not reported
 Owner Name: Jenkins, Herb
 Owner Address: Not reported
 Owner City,St,Zip: Not reported
 Owner Contact: Not reported
 Owner Phone: 906-235-5096
 Country: Not reported
 District: Jackson
 Site Name: Michigan Bell Telephone
 Latitude: 42.28132
 Longitude: -83.74544
 Date of Collection: Not reported
 Method of Collection: The geographic coordinate determination method based on GPS code measurements (pseudo range) standard positioning service (SA Off).
 Accuracy: 10
 Accuracy Value Unit: Not reported
 Horizontal Data: North American Datum of 1983

Map ID
Direction
Distance
Elevation

MAP FINDINGS

Site

Database(s)

EDR ID Number
EPA ID Number

ANN ARBOR CO (M65110) (Continued)

U000266343

Point Line Area: Not reported
Desc Category: Not reported
Regulatory Program: Not reported
Risk Condition: Not reported
Project Manager: Not reported
Senate District: Not reported
House District: Not reported
US Congressional District: Not reported

Leak Number: 3086
Release Date: 11/13/1991
Substance Released: Not reported
Release Status: Closed
Release Closed Date: 11/16/1992

Leak Number: C-2440-91
Release Date: 11/20/1991
Substance Released: Unknown,Unknown
Release Status: Closed
Release Closed Date: 11/16/1992

UST:

Name: ANN ARBOR CO (M65110)
Address: 324 E WASHINGTON ST
City,State,Zip: ANN ARBOR 48104-2010
Facility Type: ACTIVE
Facility ID: 00011653
Owner Name: AT&T MICHIGAN
Owner Address: 308 S AKARD STE 1700
Owner City: DALLAS
Owner State: TX
Owner Zip: 75202
Owner Contact: Not reported
Owner Phone: 8776482073
Contact: Chris McCaslin
Contact Phone: (214) 464-5553
Date of Collection: 10/21/2003
Accuracy: 10
Horizontal Datum: NAD83
Accuracy Value Unit: METERS
Source: STATE OF MICHIGAN
Point Line Area: POINT
Desc Category: Plant Entrance (Freight)
Method of Collection: GPS Code Meas. Standard Positioning Service SA Off
District: Region 2 - Jackson District Office
Tank ID: 4
Capacity: 20000
Tank Status: Currently In Use
Substance: Kerosene
Install Date: 05/14/1992
Remove Date: Not reported
Tank Number: Not reported
Tank Details Compartments: Not reported
Tank Release Detection: Not reported
Pipe Release Detection: Not reported
Piping Material: Not reported
Piping Type: Not reported
Tank Construction: Not reported

Map ID
Direction
Distance
Elevation

MAP FINDINGS

Site

Database(s)

EDR ID Number
EPA ID Number

ANN ARBOR CO (M65110) (Continued)

U000266343

Impressed Device: Not reported
Latitude: 42.28132
Longitude: -83.74544

Name: ANN ARBOR CO (M65110)
Address: 324 E WASHINGTON ST
City,State,Zip: ANN ARBOR 48104-2010
Facility Type: ACTIVE
Facility ID: 00011653
Owner Name: AT&T MICHIGAN
Owner Address: 308 S AKARD STE 1700
Owner City: DALLAS
Owner State: TX
Owner Zip: 75202
Owner Contact: Not reported
Owner Phone: 8776482073
Contact: Chris McCaslin
Contact Phone: (214) 464-5553
Date of Collection: 10/21/2003
Accuracy: 10
Horizontal Datum: NAD83
Accuracy Value Unit: METERS
Source: STATE OF MICHIGAN
Point Line Area: POINT
Desc Category: Plant Entrance (Freight)
Method of Collection: GPS Code Meas. Standard Positioning Service SA Off
District: Region 2 - Jackson District Office
Tank ID: 3
Capacity: 6000
Tank Status: Removed from Ground
Substance: Kerosene
Install Date: 05/08/1976
Remove Date: 07/09/1991
Tank Number: Not reported
Tank Details Compartments: Not reported
Tank Release Detection: Not reported
Pipe Release Detection: Not reported
Piping Material: Not reported
Piping Type: Not reported
Tank Construction: Not reported
Impressed Device: Not reported
Latitude: 42.28132
Longitude: -83.74544

Name: ANN ARBOR CO (M65110)
Address: 324 E WASHINGTON ST
City,State,Zip: ANN ARBOR 48104-2010
Facility Type: ACTIVE
Facility ID: 00011653
Owner Name: AT&T MICHIGAN
Owner Address: 308 S AKARD STE 1700
Owner City: DALLAS
Owner State: TX
Owner Zip: 75202
Owner Contact: Not reported
Owner Phone: 8776482073
Contact: Chris McCaslin

Map ID
Direction
Distance
Elevation

MAP FINDINGS

Site

Database(s)

EDR ID Number
EPA ID Number

ANN ARBOR CO (M65110) (Continued)

U000266343

Contact Phone: (214) 464-5553
Date of Collection: 10/21/2003
Accuracy: 10
Horizontal Datum: NAD83
Accuracy Value Unit: METERS
Source: STATE OF MICHIGAN
Point Line Area: POINT
Desc Category: Plant Entrance (Freight)
Method of Collection: GPS Code Meas. Standard Positioning Service SA Off
District: Region 2 - Jackson District Office
Tank ID: 2
Capacity: 15000
Tank Status: Removed from Ground
Substance: Diesel
Install Date: 05/08/1968
Remove Date: 11/15/1991
Tank Number: Not reported
Tank Details Compartments: Not reported
Tank Release Detection: Not reported
Pipe Release Detection: Not reported
Piping Material: Not reported
Piping Type: Not reported
Tank Construction: Not reported
Impressed Device: Not reported
Latitude: 42.28132
Longitude: -83.74544

Name: ANN ARBOR CO (M65110)
Address: 324 E WASHINGTON ST
City,State,Zip: ANN ARBOR 48104-2010
Facility Type: ACTIVE
Facility ID: 00011653
Owner Name: AT&T MICHIGAN
Owner Address: 308 S AKARD STE 1700
Owner City: DALLAS
Owner State: TX
Owner Zip: 75202
Owner Contact: Not reported
Owner Phone: 8776482073
Contact: Chris McCaslin
Contact Phone: (214) 464-5553
Date of Collection: 10/21/2003
Accuracy: 10
Horizontal Datum: NAD83
Accuracy Value Unit: METERS
Source: STATE OF MICHIGAN
Point Line Area: POINT
Desc Category: Plant Entrance (Freight)
Method of Collection: GPS Code Meas. Standard Positioning Service SA Off
District: Region 2 - Jackson District Office
Tank ID: 1
Capacity: 15000
Tank Status: Removed from Ground
Substance: Diesel
Install Date: 05/08/1968
Remove Date: 11/15/1991
Tank Number: Not reported

Map ID
Direction
Distance
Elevation

MAP FINDINGS

Site

Database(s)

EDR ID Number
EPA ID Number

ANN ARBOR CO (M65110) (Continued)

U000266343

Tank Details Compartments: Not reported
Tank Release Detection: Not reported
Pipe Release Detection: Not reported
Piping Material: Not reported
Piping Type: Not reported
Tank Construction: Not reported
Impressed Device: Not reported
Latitude: 42.28132
Longitude: -83.74544

FINANCIAL ASSURANCE 3:

Name: ANN ARBOR CO (M65110)
Address: 324 E WASHINGTON ST
City,State,Zip: ANN ARBOR, MI 48104-2010
Facility ID: 00011653
Exempt: No
Expiration Date: 06/01/2024
Bond Rating Tests: Not reported
Commerical Insurance: CHECKED
Guarantee: Not reported
Letter of Credit: Not reported
Risk Retention Group: Not reported
Self Insurance: Not reported
State Funds: Not reported
Surety Bond: Not reported
Trust Funds: Not reported
Year: 2021

WDS:

Name: AMERITECH CORP
Address: 324 E HURON ST
City,State,Zip: ANN ARBOR, MI 48104
Site Id: MIT270011018
WMD Id: 414461
Site Specific Name: AMERITECH CORP
Mailing Address: 105 E BETHUNE ST
Mailing City/State/Zip: 48202
Mailing County: WAYNE

Z126
NE
1/4-1/2
0.346 mi.
1828 ft.

MICH CON - BEAKES STREET
320 340 DEPOT STREET & 325 SUMMIT STREET
ANN ARBOR, MI 48104
Site 4 of 7 in cluster Z

MI INVENTORY **S128642423**
MI PART 201 **N/A**
MI BEA

Relative:
Lower
Actual:
787 ft.

INVENTORY:
Name: MICH CON - BEAKES STREET
Address: 320 340 DEPOT STREET & 325 SUMMIT STREET
City,State,Zip: ANN ARBOR, MI 48104
Township: Not reported
District: Jackson
Data Source: Risks Present and Require Action in Short-term
Lust Name: Not reported
Regulatory Program: 201
Release Status: Not reported
Project Manager: Wilde, Dan
Latitude: 42.28734061

Map ID
Direction
Distance
Elevation

MAP FINDINGS

Site

Database(s)

EDR ID Number
EPA ID Number

MICH CON - BEAKES STREET (Continued)

S128642423

Longitude: -83.74348029

PART 201:

Name: MICH CON - BEAKES STREET
Address: 320 340 DEPOT STREET & 325 SUMMIT STREET
City,State,Zip: ANN ARBOR, MI 48104
Facility ID: 81000024
Facility Status: Not reported
Latitude: 42.28734061
Source: Not reported
Longitude: -83.74348029
SAM Score: Not reported
SAM Score Date: Not reported
Township: Not reported
Range: Not reported
Section: Not reported
Quarter: Not reported
Quarter/Quarter: Not reported
Pollutants: Not reported
Location Type: 201
Work Unit: Jackson
Project Manager: Dan Wilde
Risk Condition: Risks Present and Require Action in Short-term

BEA:

Name: MICH CON - BEAKES STREET
Address: 320 340 DEPOT STREET & 325 SUMMIT STREET
City,State,Zip: ANN ARBOR, MI 48104
Secondary Address: Not reported
BEA Number: Not reported
District: Not reported
Date Received: 11/14/2013
Submitter Name: Not reported
Petition Determination: Not reported
Petition Disclosure: Not reported
Category: Not reported
Determination 20107A: Not reported
Reviewer: Not reported
Division Assigned: Not reported
Location ID: 81000024
Submittal Type: Not reported
Submittal Number: B201301272JK
Approval Status: RRD Received
Workflow Status: Submitted
Date Submitted: 2013-11-18 11:38:41
Date Completed: Not reported
Township: Not reported
Work Unit: Jackson
Comments: Category B1 No Associated ID #s identified. REVIEW CONCLUSION: BEA identifies a new concern, in whole or in part, and assessment of the available information indicates no imminent, ongoing or evident future significant risk exists. FURTHER ASSESSMENT,
Organization: Bartlett Street Holdings, LLC
Contact: Not reported
Contact Type: Not reported
Organization Street Address: Not reported

Map ID
Direction
Distance
Elevation

MAP FINDINGS

Site

Database(s)

EDR ID Number
EPA ID Number

MICH CON - BEAKES STREET (Continued)

S128642423

Organization City: Not reported
Organization State: Not reported
Organization Zip Code: Not reported
Organization County: Not reported
Contact Street Address: Not reported
Contact City: Not reported
Contact Zip Code: Not reported
Contact State: Not reported

Name: MICH CON - BEAKES STREET
Address: 320 340 DEPOT STREET & 325 SUMMIT STREET
City,State,Zip: ANN ARBOR, MI 48104
Secondary Address: Not reported
BEA Number: Not reported
District: Not reported
Date Received: 07/17/1998
Submitter Name: Not reported
Petition Determination: Not reported
Petition Disclosure: Not reported
Category: Not reported
Determination 20107A: Not reported
Reviewer: Not reported
Division Assigned: Not reported
Location ID: 81000024
Submittal Type: Not reported
Submittal Number: B199800142JK
Approval Status: RRD Received
Workflow Status: Submitted
Date Submitted: 2004-01-31 07:29:04
Date Completed: Not reported
Township: Not reported
Work Unit: Jackson
Comments: Not reported
Organization: Xcess, Ltd.
Contact: Not reported
Contact Type: Not reported
Organization Street Address: Not reported
Organization City: Not reported
Organization State: Not reported
Organization Zip Code: Not reported
Organization County: Not reported
Contact Street Address: Not reported
Contact City: Not reported
Contact Zip Code: Not reported
Contact State: Not reported

Name: MICH CON - BEAKES STREET
Address: 320 340 DEPOT STREET & 325 SUMMIT STREET
City,State,Zip: ANN ARBOR, MI 48104
Secondary Address: Not reported
BEA Number: Not reported
District: Not reported
Date Received: 10/25/2000
Submitter Name: Not reported
Petition Determination: Not reported
Petition Disclosure: Not reported
Category: Not reported

Map ID
Direction
Distance
Elevation

MAP FINDINGS

Site

Database(s)

EDR ID Number
EPA ID Number

MICH CON - BEAKES STREET (Continued)

S128642423

Determination 20107A: Not reported
Reviewer: Not reported
Division Assigned: Not reported
Location ID: 81000024
Submittal Type: Not reported
Submittal Number: B200000264JK
Approval Status: RRD Received
Workflow Status: Submitted
Date Submitted: 2004-01-31 07:29:04
Date Completed: Not reported
Township: Not reported
Work Unit: Jackson
Comments: Not reported
Organization: Michael Kessler
Contact: Not reported
Contact Type: Not reported
Organization Street Address: Not reported
Organization City: Not reported
Organization State: Not reported
Organization Zip Code: Not reported
Organization County: Not reported
Contact Street Address: Not reported
Contact City: Not reported
Contact Zip Code: Not reported
Contact State: Not reported

Name: MICH CON - BEAKES STREET
Address: 320 340 DEPOT STREET & 325 SUMMIT STREET
City,State,Zip: ANN ARBOR, MI 48104
Secondary Address: Not reported
BEA Number: Not reported
District: Not reported
Date Received: 10/25/2000
Submitter Name: Not reported
Petition Determination: Not reported
Petition Disclosure: Not reported
Category: Not reported
Determination 20107A: Not reported
Reviewer: Not reported
Division Assigned: Not reported
Location ID: 81000024
Submittal Type: Not reported
Submittal Number: B200000265JK
Approval Status: RRD Received
Workflow Status: Submitted
Date Submitted: 2004-01-31 07:29:04
Date Completed: Not reported
Township: Not reported
Work Unit: Jackson
Comments: Not reported
Organization: Mark Pfaff
Contact: Not reported
Contact Type: Not reported
Organization Street Address: Not reported
Organization City: Not reported
Organization State: Not reported
Organization Zip Code: Not reported

Map ID
Direction
Distance
Elevation

MAP FINDINGS

Site

Database(s)

EDR ID Number
EPA ID Number

MICH CON - BEAKES STREET (Continued)

S128642423

Organization County: Not reported
Contact Street Address: Not reported
Contact City: Not reported
Contact Zip Code: Not reported
Contact State: Not reported

127
North
1/4-1/2
0.347 mi.
1832 ft.

815 WILDT ST
815 WILDT ST.
ANN ARBOR, MI 48103

MI PART 201
MI INVENTORY
MI BEA
MI WDS

S105768029
N/A

Relative:
Higher

PART 201:

Actual:
809 ft.

Name: 815 WILDT ST
Address: 815 WILDT ST.
City,State,Zip: ANN ARBOR, MI 48103
Facility ID: 81000560
Facility Status: Evaluation conducted
Latitude: Not reported
Source: Not reported
Longitude: Not reported
SAM Score: 29
SAM Score Date: 06/02/2005
Township: 02S
Range: 06E
Section: 20
Quarter: Not reported
Quarter/Quarter: Not reported
Pollutants: Not reported
Location Type: Not reported
Work Unit: Not reported
Project Manager: Not reported
Risk Condition: Not reported

INVENTORY:

Name: 815 WILDT ST
Address: 815 WILDT ST.
City,State,Zip: ANN ARBOR, MI 48103
Township: Ann Arbor City
District: Jackson
Data Source: Risks Present and Require Action in Short-term
Lust Name: Not reported
Regulatory Program: 201
Release Status: Not reported
Project Manager: Wilde, Dan
Latitude: 42.289827
Longitude: -83.748176

BEA:

Name: 815 WILDT ST
Address: 815 WILDT ST.
City,State,Zip: ANN ARBOR, MI 48103
Secondary Address: Not reported
BEA Number: Not reported
District: Not reported
Date Received: 06/07/2001
Submitter Name: Not reported

Map ID
Direction
Distance
Elevation

MAP FINDINGS

Site

Database(s)

EDR ID Number
EPA ID Number

815 WILDT ST (Continued)

S105768029

Petition Determination: Not reported
Petition Disclosure: Not reported
Category: Not reported
Determination 20107A: Not reported
Reviewer: Not reported
Division Assigned: Not reported
Location ID: 81000560
Submittal Type: Baseline Environmental Assessment
Submittal Number: P200100295JK
Approval Status: RRD Received
Workflow Status: Submitted
Date Submitted: 2004-01-31 07:29:04
Date Completed: Not reported
Township: Ann Arbor City
Work Unit: Jackson
Comments: Not reported
Organization: Wildt LLC
Contact: Not reported
Contact Type: Not reported
Organization Street Address: Not reported
Organization City: Not reported
Organization State: Not reported
Organization Zip Code: Not reported
Organization County: Not reported
Contact Street Address: Not reported
Contact City: Not reported
Contact Zip Code: Not reported
Contact State: Not reported

Name: Not reported
Address: 815 WILDT ST
City,State,Zip: ANN ARBOR CITY, MI 48103
Secondary Address: Ann Arbor, MI
BEA Number: 295
District: Jackson
Date Received: 06/07/2001
Submitter Name: Wildt LLC
Petition Determination: Affirmed
Petition Disclosure: 1
Category: N
Determination 20107A: No Request
Reviewer: lipinski
Division Assigned: ERD
Location ID: Not reported
Submittal Type: Not reported
Submittal Number: Not reported
Approval Status: Not reported
Workflow Status: Not reported
Date Submitted: Not reported
Date Completed: Not reported
Township: Not reported
Work Unit: Not reported
Comments: Not reported
Organization: Not reported
Contact: Not reported
Contact Type: Not reported
Organization Street Address: Not reported

Map ID
Direction
Distance
Elevation

MAP FINDINGS

Site

Database(s)

EDR ID Number
EPA ID Number

815 WILDT ST (Continued)

S105768029

Organization City: Not reported
Organization State: Not reported
Organization Zip Code: Not reported
Organization County: Not reported
Contact Street Address: Not reported
Contact City: Not reported
Contact Zip Code: Not reported
Contact State: Not reported

WDS:

Name: ANN ARBOR BEARING & MFG CO
Address: 815 WILDT ST
City,State,Zip: ANN ARBOR, MI 48103
Site Id: MIG000004678
WMD Id: 458532
Site Specific Name: ANN ARBOR BEARING & MFG CO
Mailing Address: 815 WILDT ST
Mailing City/State/Zip: 48103
Mailing County: WASHTENAW

**Z128
NE
1/4-1/2
0.350 mi.
1849 ft.**

**MICH CON BEAKES ST
340 DEPOT ST
ANN ARBOR TOWNSHIP, MI**

**MI BEA S105542077
N/A**

Site 5 of 7 in cluster Z

**Relative:
Lower
Actual:
783 ft.**

BEA:

Name: MICH CON BEAKES ST
Address: 340 DEPOT ST
City,State,Zip: ANN ARBOR TOWNSHIP, MI
Secondary Address: Not reported
BEA Number: 142
District: Jackson
Date Received: 07/17/1998
Submitter Name: Xcess, Ltd.
Petition Determination: No Request
Petition Disclosure: 0
Category: N
Determination 20107A: No Request
Reviewer: tempm
Division Assigned: STD
Location ID: Not reported
Submittal Type: Not reported
Submittal Number: Not reported
Approval Status: Not reported
Workflow Status: Not reported
Date Submitted: Not reported
Date Completed: Not reported
Township: Not reported
Work Unit: Not reported
Comments: Not reported
Organization: Not reported
Contact: Not reported
Contact Type: Not reported
Organization Street Address: Not reported
Organization City: Not reported
Organization State: Not reported

Map ID
 Direction
 Distance
 Elevation

MAP FINDINGS

Site

Database(s)

EDR ID Number
 EPA ID Number

MICH CON BEAKES ST (Continued)

S105542077

Organization Zip Code:	Not reported
Organization County:	Not reported
Contact Street Address:	Not reported
Contact City:	Not reported
Contact Zip Code:	Not reported
Contact State:	Not reported
Name:	Not reported
Address:	340 DEPOT STREET
City,State,Zip:	ANN ARBOR TOWNSHIP, MI
Secondary Address:	Not reported
BEA Number:	265
District:	Jackson
Date Received:	10/25/2000
Submitter Name:	Mark Pfaff
Petition Determination:	No Request
Petition Disclosure:	0
Category:	N
Determination 20107A:	No Request
Reviewer:	massonp
Division Assigned:	ERD
Location ID:	Not reported
Submittal Type:	Not reported
Submittal Number:	Not reported
Approval Status:	Not reported
Workflow Status:	Not reported
Date Submitted:	Not reported
Date Completed:	Not reported
Township:	Not reported
Work Unit:	Not reported
Comments:	Not reported
Organization:	Not reported
Contact:	Not reported
Contact Type:	Not reported
Organization Street Address:	Not reported
Organization City:	Not reported
Organization State:	Not reported
Organization Zip Code:	Not reported
Organization County:	Not reported
Contact Street Address:	Not reported
Contact City:	Not reported
Contact Zip Code:	Not reported
Contact State:	Not reported

129
 SSE
 1/4-1/2
 0.358 mi.
 1891 ft.

314 SOUTH FOURTH STREET
314 SOUTH FOURTH AVENUE
ANN ARBOR, MI 48104

MI INVENTORY **S117324828**
MI PART 201 **N/A**
MI BEA

Relative:
Higher
Actual:
843 ft.

INVENTORY:
 Name: 314 SOUTH FOURTH STREET
 Address: 314 SOUTH FOURTH AVENUE
 City,State,Zip: ANN ARBOR, MI 48104
 Township: Ann Arbor City
 District: Jackson
 Data Source: Risks Present and Require Action in Short-term
 Lust Name: Not reported

Map ID
Direction
Distance
Elevation

MAP FINDINGS

Site

Database(s)

EDR ID Number
EPA ID Number

314 SOUTH FOURTH STREET (Continued)

S117324828

Regulatory Program: 201
Release Status: Not reported
Project Manager: Wilde, Dan
Latitude: 42.278994
Longitude: -83.74778

PART 201:

Name: 314 SOUTH FOURTH STREET
Address: 314 SOUTH FOURTH AVENUE
City,State,Zip: ANN ARBOR, MI 48104
Facility ID: 81000594
Facility Status: Not reported
Latitude: 42.278994
Source: Not reported
Longitude: -83.74778
SAM Score: Not reported
SAM Score Date: Not reported
Township: Not reported
Range: Not reported
Section: Not reported
Quarter: Not reported
Quarter/Quarter: Not reported
Pollutants: Not reported
Location Type: 201
Work Unit: Jackson
Project Manager: Dan Wilde
Risk Condition: Risks Present and Require Action in Short-term

BEA:

Name: 314 SOUTH FOURTH STREET
Address: 314 SOUTH FOURTH AVENUE
City,State,Zip: ANN ARBOR, MI 48104
Secondary Address: Not reported
BEA Number: Not reported
District: Not reported
Date Received: 06/17/2014
Submitter Name: Not reported
Petition Determination: Not reported
Petition Disclosure: Not reported
Category: Not reported
Determination 20107A: Not reported
Reviewer: Not reported
Division Assigned: Not reported
Location ID: 81000594
Submittal Type: Baseline Environmental Assessment
Submittal Number: B201401336JK
Approval Status: RRD Received
Workflow Status: Submitted
Date Submitted: 2014-06-20 10:32:08
Date Completed: Not reported
Township: Ann Arbor City
Work Unit: Jackson
Comments: RECORD MANAGER Category B1 Associated Site ID # - 81000594 REVIEW
CONCLUSION: BEA identifies a new concern, in whole or in part, and
assessment of the available information indicates no imminent, ongoing
or evident future significant risk exists. FURTHER ASSESSMENT,

Map ID
Direction
Distance
Elevation

MAP FINDINGS

Site

Database(s)

EDR ID Number
EPA ID Number

314 SOUTH FOURTH STREET (Continued)

S117324828

NOTIFICATION, AND/OR MITIGATION ACTION TO BE TAKEN: None No other information at this time.

Organization: RCAA Development, LLC
Contact: Not reported
Contact Type: Not reported
Organization Street Address: Not reported
Organization City: Not reported
Organization State: Not reported
Organization Zip Code: Not reported
Organization County: Not reported
Contact Street Address: Not reported
Contact City: Not reported
Contact Zip Code: Not reported
Contact State: Not reported

Name: 314 SOUTH FOURTH STREET
Address: 314 SOUTH FOURTH AVENUE
City,State,Zip: ANN ARBOR, MI 48104
Secondary Address: Not reported
BEA Number: Not reported
District: Not reported
Date Received: 06/17/2014
Submitter Name: Not reported
Petition Determination: Not reported
Petition Disclosure: Not reported
Category: Not reported
Determination 20107A: Not reported
Reviewer: Not reported
Division Assigned: Not reported
Location ID: 81000594
Submittal Type: Baseline Environmental Assessment
Submittal Number: B201401335JK
Approval Status: RRD Received
Workflow Status: Submitted
Date Submitted: 2014-06-20 10:26:42
Date Completed: Not reported
Township: Ann Arbor City
Work Unit: Jackson
Comments: RECORD MANAGER Category B1 Associated ID # - 81000594. REVIEW CONCLUSION: BEA identifies a new concern, in whole or in part, and assessment of the available information indicates no imminent, ongoing or evident future significant risk exists. FURTHER ASSESSMENT, NOTIFICATION, AND/OR MITIGATION ACTION TO BE TAKEN: None No other information at this time.

Organization: Amway Hotel Corporation
Contact: Not reported
Contact Type: Not reported
Organization Street Address: Not reported
Organization City: Not reported
Organization State: Not reported
Organization Zip Code: Not reported
Organization County: Not reported
Contact Street Address: Not reported
Contact City: Not reported
Contact Zip Code: Not reported
Contact State: Not reported

MAP FINDINGS

Map ID
 Direction
 Distance
 Elevation

Site

Database(s)

EDR ID Number
 EPA ID Number

Z130
NE
1/4-1/2
0.359 mi.
1895 ft.

320/340 DEPOT ST
ANN ARBOR TOWNSHIP, MI

MI BEA S105768038
N/A

Site 6 of 7 in cluster Z

Relative:
Lower
Actual:
785 ft.

BEA:
 Name: Not reported
 Address: 320/340 DEPOT ST
 City,State,Zip: ANN ARBOR TOWNSHIP, MI
 Secondary Address: Not reported
 BEA Number: 264
 District: Jackson
 Date Received: 10/25/2000
 Submitter Name: Michael Kessler
 Petition Determination: No Request
 Petition Disclosure: 0
 Category: N
 Determination 20107A: No Request
 Reviewer: massonp
 Division Assigned: ERD
 Location ID: Not reported
 Submittal Type: Not reported
 Submittal Number: Not reported
 Approval Status: Not reported
 Workflow Status: Not reported
 Date Submitted: Not reported
 Date Completed: Not reported
 Township: Not reported
 Work Unit: Not reported
 Comments: Not reported
 Organization: Not reported
 Contact: Not reported
 Contact Type: Not reported
 Organization Street Address: Not reported
 Organization City: Not reported
 Organization State: Not reported
 Organization Zip Code: Not reported
 Organization County: Not reported
 Contact Street Address: Not reported
 Contact City: Not reported
 Contact Zip Code: Not reported
 Contact State: Not reported

131
NNE
1/4-1/2
0.360 mi.
1899 ft.

ALLEN CREEK DRAIN
912 N MAIN ST
ANN ARBOR, MI 48104

MI INVENTORY S103086312
MI PART 201 N/A
MI WDS

Relative:
Lower
Actual:
778 ft.

INVENTORY:
 Name: ALLEN CREEK DRAIN
 Address: 912 N MAIN ST
 City,State,Zip: ANN ARBOR, MI 48104
 Township: temptownship
 District: Jackson
 Data Source: Risks Present and Require Action in Short-term
 Lust Name: Not reported
 Regulatory Program: 201
 Release Status: Not reported

Map ID
Direction
Distance
Elevation

MAP FINDINGS

Site

Database(s)

EDR ID Number
EPA ID Number

ALLEN CREEK DRAIN (Continued)

S103086312

Project Manager: Wilde, Dan
Latitude: 42.289173
Longitude: -83.746566

PART 201:

Name: ALLEN CREEK DRAIN
Address: 912 N MAIN ST
City,State,Zip: ANN ARBOR, MI
Facility ID: 81000094
Facility Status: Interim Response in progress
Latitude: Not reported
Source: Not reported
Longitude: Not reported
SAM Score: 28
SAM Score Date: 06/18/2004
Township: 02S
Range: 06E
Section: 20
Quarter: SE
Quarter/Quarter: SE
Pollutants: Benzene; Ethylbenzene; Toluene; Xylenes
Location Type: Not reported
Work Unit: Not reported
Project Manager: Not reported
Risk Condition: Not reported

WDS:

Name: SHEFFIELD PHARMACEUTICALS
Address: 912 N MAIN ST
City,State,Zip: ANN ARBOR, MI 48104
Site Id: MIG000043698
WMD Id: 426688
Site Specific Name: SHEFFIELD PHARMACEUTICALS
Mailing Address: 912 N MAIN ST
Mailing City/State/Zip: 48104
Mailing County: WASHTENAW

**AA132
SE
1/4-1/2
0.366 mi.
1933 ft.**

**CAMPUS AUTO RENTAL
202 S DIVISION ST
ANN ARBOR, MI 0**

**UST FINDER RELEASE 1029034699
N/A**

Site 3 of 8 in cluster AA

**Relative:
Higher
Actual:
863 ft.**

UST FINDER RELEASE:
Object ID: 526752
Facility ID: MI00038007
Lust ID: MIC-1075-94
Name: CAMPUS AUTO RENTAL
Address: 202 S DIVISION ST
City,State,Zip: ANN ARBOR, MI 0
Address Match Type: Not reported
Reported Date: 1994/09/22 15:59:59+00
Status: No Further Action
Substance: Gasoline
Population within 1500ft: 3500
Domestic Wells within 1500ft: 0
Land Use: Developed, High Intensity

Map ID
 Direction
 Distance
 Elevation

MAP FINDINGS

Site

Database(s)

EDR ID Number
 EPA ID Number

CAMPUS AUTO RENTAL (Continued)

1029034699

Within SPA:	No
SPA PWS Facility ID:	Not reported
SPA Water Type:	Not reported
SPA Facility Type:	Not reported
SPA HUC12:	Not reported
Within WHPA:	Yes
WHPA PWS Facility ID:	MI0000220_1776
WHPA Water Type:	GW - Ground water
WHPA Facility Type:	WL - Well
WHPA HUC12:	040900050309
Within 100yr Floodplain:	No
Tribe:	Not reported
EPA Region:	5
NFA Letter 1:	Not reported
NFA Letter 2:	Not reported
NFA Letter 3:	Not reported
NFA Letter 4:	Not reported
Closed With Residual Contaminate:	Not reported
Coordinate Source:	State
X Coord:	-83.74429
Y Coord:	42.2801900000001
Latitude:	42.280189999999999
Longitude:	-83.74429

AA133 **202 S DIVISION**
SE **202 S DIVISION**
1/4-1/2 **WASHTENAW (County), MI 48104**
0.366 mi.
1933 ft. **Site 4 of 8 in cluster AA**

MI INVENTORY **S127499098**
MI BEA **N/A**

Relative: INVENTORY:
Higher

Name:	202 S DIVISION
Address:	202 S DIVISION
City,State,Zip:	MI 48104
Township:	Ann Arbor City
District:	Jackson
Data Source:	Risks Not Determined
Lust Name:	Not reported
Regulatory Program:	201
Release Status:	Not reported
Project Manager:	Wilde, Dan
Latitude:	42.2803
Longitude:	-83.744

BEA:

Name:	202 S DIVISION
Address:	202 S DIVISION
City,State,Zip:	MI 48104
Secondary Address:	Not reported
BEA Number:	Not reported
District:	Not reported
Date Received:	03/17/2005
Submitter Name:	Not reported
Petition Determination:	Not reported
Petition Disclosure:	Not reported
Category:	Not reported
Determination 20107A:	Not reported

Map ID
Direction
Distance
Elevation

MAP FINDINGS

Site

Database(s)

EDR ID Number
EPA ID Number

202 S DIVISION (Continued)

S127499098

Reviewer: Not reported
Division Assigned: Not reported
Location ID: 81000708
Submittal Type: Baseline Environmental Assessment
Submittal Number: B200500611JK
Approval Status: RRD Received
Workflow Status: Submitted
Date Submitted: 2005-03-17 11:38:28
Date Completed: Not reported
Township: Ann Arbor City
Work Unit: Jackson
Comments: CONTENT MANAGER Category A1 (Associated ID #s like ITS and Site ID go here.) REVIEW CONCLUSION: BEA is entirely of previously identified concerns, and concerns have already been dealt with appropriately. Closed UST site and lead issue remaining from fill. FURTHER ASSESSMENT, NOTIFICATION, AND/OR MITIGATION ACTION TO BE TAKEN: (any other information is entered here) Notification provided to: Date: (Name here)
Organization: McKinley Financial Center LLC
Contact: Not reported
Contact Type: Not reported
Organization Street Address: Not reported
Organization City: Not reported
Organization State: Not reported
Organization Zip Code: Not reported
Organization County: Not reported
Contact Street Address: Not reported
Contact City: Not reported
Contact Zip Code: Not reported
Contact State: Not reported
Name: 202 S DIVISION
Address: 202 S DIVISION
City,State,Zip: MI 48104
Secondary Address: Not reported
BEA Number: Not reported
District: Not reported
Date Received: 03/17/2005
Submitter Name: Not reported
Petition Determination: Not reported
Petition Disclosure: Not reported
Category: Not reported
Determination 20107A: Not reported
Reviewer: Not reported
Division Assigned: Not reported
Location ID: 81000708
Submittal Type: Baseline Environmental Assessment
Submittal Number: B200500613JK
Approval Status: RRD Received
Workflow Status: Submitted
Date Submitted: 2005-03-17 11:46:26
Date Completed: Not reported
Township: Ann Arbor City
Work Unit: Jackson
Comments: CONTENT MANAGER Category A1 (Associated ID #s like ITS and Site ID go here.) REVIEW CONCLUSION: BEA is entirely of previously identified concerns, and concerns have already been dealt with appropriately.

Map ID
Direction
Distance
Elevation

MAP FINDINGS

Site

Database(s)

EDR ID Number
EPA ID Number

202 S DIVISION (Continued)

S127499098

Closed UST site and lead issue remaining from fill. FURTHER ASSESSMENT, NOTIFICATION, AND/OR MITIGATION ACTION TO BE TAKEN: (any other information is entered here) Notification provided to: Date: (Name here)

Organization: McKinley Financial Holdings LLC
Contact: Not reported
Contact Type: Not reported
Organization Street Address: Not reported
Organization City: Not reported
Organization State: Not reported
Organization Zip Code: Not reported
Organization County: Not reported
Contact Street Address: Not reported
Contact City: Not reported
Contact Zip Code: Not reported
Contact State: Not reported

Name: 202 S DIVISION
Address: 202 S DIVISION
City,State,Zip: MI 48104
Secondary Address: Not reported
BEA Number: Not reported
District: Not reported
Date Received: 03/17/2005
Submitter Name: Not reported
Petition Determination: Not reported
Petition Disclosure: Not reported
Category: Not reported
Determination 20107A: Not reported
Reviewer: Not reported
Division Assigned: Not reported
Location ID: 81000708
Submittal Type: Baseline Environmental Assessment
Submittal Number: B200500612JK
Approval Status: RRD Received
Workflow Status: Submitted
Date Submitted: 2005-03-17 11:41:27
Date Completed: Not reported
Township: Ann Arbor City
Work Unit: Jackson
Comments: CONTENT MANAGER Category A1 (Associated ID #s like ITS and Site ID go here.) REVIEW CONCLUSION: BEA is entirely of previously identified concerns, and concerns have already been dealt with appropriately. Closed UST site and lead issue remaining from fill. FURTHER ASSESSMENT, NOTIFICATION, AND/OR MITIGATION ACTION TO BE TAKEN: (any other information is entered here) Notification provided to: Date: (Name here)

Organization: Division Street Parking LLC
Contact: Not reported
Contact Type: Not reported
Organization Street Address: Not reported
Organization City: Not reported
Organization State: Not reported
Organization Zip Code: Not reported
Organization County: Not reported
Contact Street Address: Not reported
Contact City: Not reported

Map ID
 Direction
 Distance
 Elevation

MAP FINDINGS

Site

Database(s)

EDR ID Number
 EPA ID Number

202 S DIVISION (Continued)

S127499098

Contact Zip Code:	Not reported
Contact State:	Not reported
Name:	202 S DIVISION
Address:	202 S DIVISION
City,State,Zip:	MI 48104
Secondary Address:	Not reported
BEA Number:	Not reported
District:	Not reported
Date Received:	10/09/1995
Submitter Name:	Not reported
Petition Determination:	Not reported
Petition Disclosure:	Not reported
Category:	Not reported
Determination 20107A:	Not reported
Reviewer:	Not reported
Division Assigned:	Not reported
Location ID:	81000708
Submittal Type:	Baseline Environmental Assessment
Submittal Number:	P199500006JK
Approval Status:	RRD Received
Workflow Status:	Submitted
Date Submitted:	2004-01-31 07:29:04
Date Completed:	Not reported
Township:	Ann Arbor City
Work Unit:	Jackson
Comments:	CONTENT MANAGER Category A1 (Associated ID #s like ITS and Site ID go here.) REVIEW CONCLUSION: BEA is entirely of previously identified concerns, and concerns have already been dealt with appropriately. Closed UST site and lead issue remaining from fill. FURTHER ASSESSMENT, NOTIFICATION, AND/OR MITIGATION ACTION TO BE TAKEN: (any other information is entered here) Notification provided to: Date: (Name here)
Organization:	Great Lakes Bancorp
Contact:	Not reported
Contact Type:	Not reported
Organization Street Address:	Not reported
Organization City:	Not reported
Organization State:	Not reported
Organization Zip Code:	Not reported
Organization County:	Not reported
Contact Street Address:	Not reported
Contact City:	Not reported
Contact Zip Code:	Not reported
Contact State:	Not reported

AA134 SE
1/4-1/2
0.366 mi.
1933 ft.
202 S DIVISION
202 S DIVISION
WASHTENAW (County), MI 48104
Site 5 of 8 in cluster AA

MI PART 201 **S131671420**
N/A

Relative:	PART 201:	
Higher	Name:	202 S DIVISION
Actual:	Address:	202 S DIVISION
863 ft.	City,State,Zip:	MI 48104
	Facility ID:	81000708
	Facility Status:	Not reported

Map ID
 Direction
 Distance
 Elevation

MAP FINDINGS

Site

Database(s)

EDR ID Number
 EPA ID Number

202 S DIVISION (Continued)

S131671420

Latitude: 42.2803
 Source: Not reported
 Longitude: -83.744
 SAM Score: Not reported
 SAM Score Date: Not reported
 Township: Not reported
 Range: Not reported
 Section: Not reported
 Quarter: Not reported
 Quarter/Quarter: Not reported
 Pollutants: Not reported
 Location Type: 201
 Work Unit: Jackson
 Project Manager: Dan Wilde
 Risk Condition: Risks Not Determined

**AA135
 SE
 1/4-1/2
 0.366 mi.
 1933 ft.**

**CAMPUS AUTO
 202 S DIVISION ST
 ANN ARBOR, MI 48104
 Site 6 of 8 in cluster AA**

**MI LUST U002303282
 MI UST N/A
 MI BEA**

**Relative:
 Higher
 Actual:
 863 ft.**

LUST:
 Name: CAMPUS AUTO
 Address: 202 S DIVISION ST
 City,State,Zip: ANN ARBOR, MI 48104
 Facility ID: 38007
 Source: Not reported
 Owner Name: Hunter Florist, Ray
 Owner Address: Not reported
 Owner City,St,Zip: Not reported
 Owner Contact: Not reported
 Owner Phone: (734) 284-2500
 Country: Not reported
 District: Jackson
 Site Name: Campus Auto Rental
 Latitude: 42.28018
 Longitude: -83.74428
 Date of Collection: Not reported
 Method of Collection: The geographic coordinate determination method based on address matching-house number.
 Accuracy: 100
 Accuracy Value Unit: Not reported
 Horizontal Data: North American Datum of 1983
 Point Line Area: Not reported
 Desc Category: Not reported
 Regulatory Program: Not reported
 Risk Condition: Not reported
 Project Manager: Not reported
 Senate District: Not reported
 House District: Not reported
 US Congressional District: Not reported

Leak Number: 24150
 Release Date: 09/22/1994
 Substance Released: Not reported
 Release Status: Closed
 Release Closed Date: 02/27/1995

Map ID
Direction
Distance
Elevation

MAP FINDINGS

Site

Database(s)

EDR ID Number
EPA ID Number

CAMPUS AUTO (Continued)

U002303282

Leak Number: C-1075-94
Release Date: 09/22/1994
Substance Released: Gasoline
Release Status: Closed
Release Closed Date: 02/27/1995

UST:

Name: CAMPUS AUTO
Address: 202 S DIVISION ST
City,State,Zip: ANN ARBOR 48104-2202
Facility Type: CLOSED
Facility ID: 00038007
Owner Name: JOHN P & NANCY W DONWES
Owner Address: 202 S DIVISION ST
Owner City: ANN ARBOR
Owner State: MI
Owner Zip: 48104-2202
Owner Contact: Not reported
Owner Phone: 7347613768
Contact: NANCY W DOWNES
Contact Phone: (734) 761-3768
Date of Collection: 01/11/2001
Accuracy: 100
Horizontal Datum: NAD83
Accuracy Value Unit: FEET
Source: STATE OF MICHIGAN
Point Line Area: POINT
Desc Category: Plant Entrance (Freight)
Method of Collection: Address Matching-House Number
District: Region 2 - Jackson District Office
Tank ID: 1
Capacity: 2000
Tank Status: Removed from Ground
Substance: Gasoline
Install Date: Not reported
Remove Date: 09/01/1994
Tank Number: Not reported
Tank Details Compartments: Not reported
Tank Release Detection: Not reported
Pipe Release Detection: Not reported
Piping Material: Not reported
Piping Type: Not reported
Tank Construction: Not reported
Impressed Device: Not reported
Latitude: 42.28018
Longitude: -83.74428

BEA:

Name: Not reported
Address: 202 S DIVISION
City,State,Zip: ANN ARBOR CITY, MI 48104
Secondary Address: Not reported
BEA Number: 612
District: Jackson
Date Received: 03/17/2005
Submitter Name: Division Street Parking LLC
Petition Determination: No Request

Map ID
Direction
Distance
Elevation

MAP FINDINGS

Site

Database(s)

EDR ID Number
EPA ID Number

CAMPUS AUTO (Continued)

U002303282

Petition Disclosure:	0
Category:	N
Determination 20107A:	No Request
Reviewer:	massonp
Division Assigned:	ERD
Location ID:	Not reported
Submittal Type:	Not reported
Submittal Number:	Not reported
Approval Status:	Not reported
Workflow Status:	Not reported
Date Submitted:	Not reported
Date Completed:	Not reported
Township:	Not reported
Work Unit:	Not reported
Comments:	Not reported
Organization:	Not reported
Contact:	Not reported
Contact Type:	Not reported
Organization Street Address:	Not reported
Organization City:	Not reported
Organization State:	Not reported
Organization Zip Code:	Not reported
Organization County:	Not reported
Contact Street Address:	Not reported
Contact City:	Not reported
Contact Zip Code:	Not reported
Contact State:	Not reported
Name:	Not reported
Address:	202 S DIVISION
City,State,Zip:	ANN ARBOR CITY, MI 48104
Secondary Address:	Not reported
BEA Number:	613
District:	Jackson
Date Received:	03/17/2005
Submitter Name:	McKinley Financial Holdings LLC
Petition Determination:	No Request
Petition Disclosure:	0
Category:	N
Determination 20107A:	No Request
Reviewer:	massonp
Division Assigned:	ERD
Location ID:	Not reported
Submittal Type:	Not reported
Submittal Number:	Not reported
Approval Status:	Not reported
Workflow Status:	Not reported
Date Submitted:	Not reported
Date Completed:	Not reported
Township:	Not reported
Work Unit:	Not reported
Comments:	Not reported
Organization:	Not reported
Contact:	Not reported
Contact Type:	Not reported
Organization Street Address:	Not reported
Organization City:	Not reported

Map ID
Direction
Distance
Elevation

MAP FINDINGS

Site

Database(s)

EDR ID Number
EPA ID Number

CAMPUS AUTO (Continued)

U002303282

Organization State:	Not reported
Organization Zip Code:	Not reported
Organization County:	Not reported
Contact Street Address:	Not reported
Contact City:	Not reported
Contact Zip Code:	Not reported
Contact State:	Not reported
Name:	Not reported
Address:	202 S DIVISION
City,State,Zip:	ANN ARBOR CITY, MI 48104
Secondary Address:	Not reported
BEA Number:	611
District:	Jackson
Date Received:	03/17/2005
Submitter Name:	McKinley Financial Center LLC
Petition Determination:	No Request
Petition Disclosure:	0
Category:	N
Determination 20107A:	No Request
Reviewer:	massonp
Division Assigned:	ERD
Location ID:	Not reported
Submittal Type:	Not reported
Submittal Number:	Not reported
Approval Status:	Not reported
Workflow Status:	Not reported
Date Submitted:	Not reported
Date Completed:	Not reported
Township:	Not reported
Work Unit:	Not reported
Comments:	Not reported
Organization:	Not reported
Contact:	Not reported
Contact Type:	Not reported
Organization Street Address:	Not reported
Organization City:	Not reported
Organization State:	Not reported
Organization Zip Code:	Not reported
Organization County:	Not reported
Contact Street Address:	Not reported
Contact City:	Not reported
Contact Zip Code:	Not reported
Contact State:	Not reported
Name:	Not reported
Address:	202 S DIVISION ST
City,State,Zip:	ANN ARBOR TOWNSHIP, MI
Secondary Address:	Not reported
BEA Number:	6
District:	Jackson
Date Received:	10/09/1995
Submitter Name:	Great Lakes Bancorp
Petition Determination:	Affirmed
Petition Disclosure:	1
Category:	N
Determination 20107A:	Pending

Map ID
Direction
Distance
Elevation

MAP FINDINGS

Site

Database(s)

EDR ID Number
EPA ID Number

CAMPUS AUTO (Continued)

U002303282

Reviewer: temppm
Division Assigned: ERD
Location ID: Not reported
Submittal Type: Not reported
Submittal Number: Not reported
Approval Status: Not reported
Workflow Status: Not reported
Date Submitted: Not reported
Date Completed: Not reported
Township: Not reported
Work Unit: Not reported
Comments: Not reported
Organization: Not reported
Contact: Not reported
Contact Type: Not reported
Organization Street Address: Not reported
Organization City: Not reported
Organization State: Not reported
Organization Zip Code: Not reported
Organization County: Not reported
Contact Street Address: Not reported
Contact City: Not reported
Contact Zip Code: Not reported
Contact State: Not reported

AA136 **202 & 212 S DIVISION**
SE **202 & 212 S DIVISION**
1/4-1/2 **WASHTENAW (County), MI 48104**
0.367 mi.
1938 ft. **Site 7 of 8 in cluster AA**

MI INVENTORY **S127499096**
MI BEA **N/A**

Relative: **INVENTORY:**
Higher **Name:** 202 & 212 S DIVISION
Actual: **Address:** 202 & 212 S DIVISION
864 ft. **City,State,Zip:** MI 48104
 Township: Ann Arbor City
 District: Jackson
 Data Source: Risks Not Determined
 Lust Name: Not reported
 Regulatory Program: 201
 Release Status: Not reported
 Project Manager: Wilde, Dan
 Latitude: 42.2803
 Longitude: -83.744

BEA:
Name: 202 & 212 S DIVISION
Address: 202 & 212 S DIVISION
City,State,Zip: MI 48104
Secondary Address: Not reported
BEA Number: Not reported
District: Not reported
Date Received: 04/23/2008
Submitter Name: Not reported
Petition Determination: Not reported
Petition Disclosure: Not reported
Category: Not reported

Map ID
Direction
Distance
Elevation

MAP FINDINGS

Site

Database(s)

EDR ID Number
EPA ID Number

202 & 212 S DIVISION (Continued)

S127499096

Determination 20107A: Not reported
Reviewer: Not reported
Division Assigned: Not reported
Location ID: 81000706
Submittal Type: Baseline Environmental Assessment
Submittal Number: B200800894JK
Approval Status: RRD Received
Workflow Status: Submitted
Date Submitted: 2008-04-24 14:31:08
Date Completed: Not reported
Township: Ann Arbor City
Work Unit: Jackson
Comments: CONTENT MANAGER
Organization: First ADT LLC
Contact: Not reported
Contact Type: Not reported
Organization Street Address: Not reported
Organization City: Not reported
Organization State: Not reported
Organization Zip Code: Not reported
Organization County: Not reported
Contact Street Address: Not reported
Contact City: Not reported
Contact Zip Code: Not reported
Contact State: Not reported

**AB137
SE
1/4-1/2
0.369 mi.
1948 ft.**

**401 & 411 E WASHINGTON
ANN ARBOR CITY, MI 48104**

Site 1 of 4 in cluster AB

**MI BEA S107812208
N/A**

**Relative:
Higher
Actual:
865 ft.**

BEA:
Name: Not reported
Address: 401 & 411 E WASHINGTON
City,State,Zip: ANN ARBOR CITY, MI 48104
Secondary Address: Not reported
BEA Number: 742
District: Jackson
Date Received: 06/14/2006
Submitter Name: Washington Division Holdings LLC
Petition Determination: Affirmed
Petition Disclosure: 1
Category: N
Determination 20107A: No Request
Reviewer: katkov
Division Assigned: ERD
Location ID: Not reported
Submittal Type: Not reported
Submittal Number: Not reported
Approval Status: Not reported
Workflow Status: Not reported
Date Submitted: Not reported
Date Completed: Not reported
Township: Not reported
Work Unit: Not reported
Comments: Not reported
Organization: Not reported

Map ID
 Direction
 Distance
 Elevation

MAP FINDINGS

Site

Database(s)

EDR ID Number
 EPA ID Number

(Continued)

S107812208

Contact: Not reported
 Contact Type: Not reported
 Organization Street Address: Not reported
 Organization City: Not reported
 Organization State: Not reported
 Organization Zip Code: Not reported
 Organization County: Not reported
 Contact Street Address: Not reported
 Contact City: Not reported
 Contact Zip Code: Not reported
 Contact State: Not reported

AB138 SE 1/4-1/2 0.369 mi. 1948 ft.
401 & 411 E WASHINGTON
401 & 411 E WASHINGTON
WASHTENAW (County), MI 48104
Site 2 of 4 in cluster AB

MI BEA S127499870
N/A

Relative: Higher

BEA:

Actual: 865 ft.

Name: 401 & 411 E WASHINGTON
 Address: 401 & 411 E WASHINGTON
 City,State,Zip: MI 48104
 Secondary Address: Not reported
 BEA Number: Not reported
 District: Not reported
 Date Received: 06/14/2006
 Submitter Name: Not reported
 Petition Determination: Not reported
 Petition Disclosure: Not reported
 Category: Not reported
 Determination 20107A: Not reported
 Reviewer: Not reported
 Division Assigned: Not reported
 Location ID: 81000783
 Submittal Type: Baseline Environmental Assessment
 Submittal Number: P200600742JK
 Approval Status: RRD Received
 Workflow Status: Submitted
 Date Submitted: 2006-06-15 11:43:06
 Date Completed: Not reported
 Township: Ann Arbor City
 Work Unit: Jackson
 Comments: initially missing photo log, provided phone call/e-mail. They provided required info on 7/6/06. Can proceed with approval. RECORD MANAGER
 Organization: Washington Division Holdings LLC
 Contact: Not reported
 Contact Type: Not reported
 Organization Street Address: Not reported
 Organization City: Not reported
 Organization State: Not reported
 Organization Zip Code: Not reported
 Organization County: Not reported
 Contact Street Address: Not reported
 Contact City: Not reported
 Contact Zip Code: Not reported
 Contact State: Not reported

Map ID
Direction
Distance
Elevation

MAP FINDINGS

Site

Database(s)

EDR ID Number
EPA ID Number

AB139
SE
1/4-1/2
0.370 mi.
1956 ft.

401 & 411 E WASHINGTON
401 & 411 EAST WASHINGTON STREET
ANN ARBOR, MI 48104

MI INVENTORY S127819055
MI PART 201 N/A
MI BEA

Site 3 of 4 in cluster AB

Relative:
Higher

INVENTORY:

Actual:
865 ft.

Name: 401 & 411 E WASHINGTON
Address: 401 & 411 EAST WASHINGTON STREET
City,State,Zip: ANN ARBOR, MI 48104
Township: Not reported
District: Jackson
Data Source: Risks Present and Require Action in Short-term
Lust Name: Not reported
Regulatory Program: 201
Release Status: Not reported
Project Manager: Wilde, Dan
Latitude: 42.28062457
Longitude: -83.74358959

PART 201:

Name: 401 & 411 E WASHINGTON
Address: 401 & 411 EAST WASHINGTON STREET
City,State,Zip: ANN ARBOR, MI 48104
Facility ID: 81000783
Facility Status: Not reported
Latitude: 42.28062457
Source: Not reported
Longitude: -83.74358959
SAM Score: Not reported
SAM Score Date: Not reported
Township: Not reported
Range: Not reported
Section: Not reported
Quarter: Not reported
Quarter/Quarter: Not reported
Pollutants: Not reported
Location Type: 201
Work Unit: Jackson
Project Manager: Dan Wilde
Risk Condition: Risks Present and Require Action in Short-term

BEA:

Name: 401 & 411 E WASHINGTON
Address: 401 & 411 EAST WASHINGTON STREET
City,State,Zip: ANN ARBOR, MI 48104
Secondary Address: Not reported
BEA Number: Not reported
District: Not reported
Date Received: 06/14/2006
Submitter Name: Not reported
Petition Determination: Not reported
Petition Disclosure: Not reported
Category: Not reported
Determination 20107A: Not reported
Reviewer: Not reported
Division Assigned: Not reported
Location ID: 81000783

Map ID
 Direction
 Distance
 Elevation

MAP FINDINGS

Site

Database(s)

EDR ID Number
 EPA ID Number

401 & 411 E WASHINGTON (Continued)

S127819055

Submittal Type:	Baseline Environmental Assessment
Submittal Number:	P200600742JK
Approval Status:	RRD Received
Workflow Status:	Submitted
Date Submitted:	2006-06-15 00:00:00
Date Completed:	Not reported
Township:	Not reported
Work Unit:	Jackson
Comments:	initially missing photo log, provided phone call/e-mail. They provided required info on 7/6/06. Can proceed with approval. RECORD MANAGER
Organization:	Not reported
Contact:	Not reported
Contact Type:	Not reported
Organization Street Address:	Not reported
Organization City:	Not reported
Organization State:	Not reported
Organization Zip Code:	Not reported
Organization County:	Not reported
Contact Street Address:	Not reported
Contact City:	Not reported
Contact Zip Code:	Not reported
Contact State:	Not reported

**AA140
 SE
 1/4-1/2
 0.375 mi.
 1981 ft.**

**202 AND 212 SOUTH DIVISION
 202 AND 212 SOUTH DIVISION
 CITY OF ANN ARBOR, MI 48104**

**US BROWNFIELDS 1016348289
 FINDS N/A**

Site 8 of 8 in cluster AA

**Relative:
 Higher
 Actual:
 863 ft.**

US BROWNFIELDS:	
Name:	202 AND 212 SOUTH DIVISION
Address:	202 AND 212 SOUTH DIVISION
Recipient name:	Washtenaw County
Grant type:	Assessment
Property Number:	09-09-29-112-003 and 09-09-29-112-004
Parcel size:	0.20000000000000001
Latitude:	42.280749999999998
Longitude:	-83.744470000000007
Highlights:	Former Use: Past Use: residential; commercial automobile retail. Currently a parking lot with small commercial building.
Start Date:	-
Redev Completion Date:	-
Completed Date:	-
Acres Cleaned Up:	-
Cleanup Funding:	-
Cleanup Funding Source:	-
Assessment Funding:	4055
Assessment Funding Source:	-
Redevelopment Funding:	-
Redev. Funding Source:	-
Redev. Funding Entity Name:	-
Redevelopment Start Date:	-
Assessment Funding Entity:	EPA
Cleanup Funding Entity:	-
Grant Type:	Petroleum
Accomplishment Type:	Phase II Environmental Assessment
Cooperative Agreement Number:	96583901
Start Date:	4/2/2008

Map ID
Direction
Distance
Elevation

MAP FINDINGS

Site

Database(s)

EDR ID Number
EPA ID Number

202 AND 212 SOUTH DIVISION (Continued)

1016348289

Ownership Entity:	Private
Completion Date:	4/21/2008
Current Owner:	First ADT, LLC
Cleanup Required:	Y
Video Available:	N
Photo Available:	Y
Institutional Controls Required:	-
IC Category Proprietary Controls:	-
IC Cat. Info. Devices:	-
IC Cat. Gov. Controls:	-
IC Cat. Enforcement Permit Tools:	-
IC in place date:	-
IC in place:	-
State/tribal program date:	-
State/tribal program ID:	-
Contaminant Found:	Not reported
Contaminant Cleanup:	Not reported
Media Affected:	Not reported
Media Cleanup:	Not reported
Num. of cleanup and re-dev. jobs:	-
Past use greenspace acreage:	-
Past use residential acreage:	-
Past use commercial acreage:	0.2
Past use industrial acreage:	-
Future use greenspace acreage:	-
Future use residential acreage:	-
Future use commercial acreage:	-
Future use industrial acreage:	-
Future Use: Multistory	-
Past Use: Multistory	-
Property Description:	Past Use: residential; commerical automobile retail. Currently a parking lot with small commercial building.
Below Poverty Number:	4102
Below Poverty Percent:	44.560000000000
Meidan Income:	6676
Meidan Income Number:	5345
Meidan Income Percent:	58.060000000000
Vacant Housing Number:	522
Vacant Housing Percent:	12.970000000000
Unemployed Number:	450
Unemployed Percent:	4.889999999999

FINDS:

Registry ID: 110038736767

[Click Here for FRS Facility Detail Report:](#)

Environmental Interest/Information System:

The Assessment, Cleanup and Redevelopment Exchange System (ACRES) stores information reported by EPA Brownfields grant recipients on Brownfields properties assessed or cleaned up with grant funding, as well as information on Targeted Brownfields Assessments (TBA) performed by EPA Regions.

[Click this hyperlink](#) while viewing on your computer to access additional FINDS: detail in the EDR Site Report.

Map ID
Direction
Distance
Elevation

MAP FINDINGS

Site

Database(s)

EDR ID Number
EPA ID Number

411 EAST WASHINGTON ST (Continued)

S123643137

District:	Not reported
Date Received:	03/23/2017
Submitter Name:	Not reported
Petition Determination:	Not reported
Petition Disclosure:	Not reported
Category:	Not reported
Determination 20107A:	Not reported
Reviewer:	Not reported
Division Assigned:	Not reported
Location ID:	81000655
Submittal Type:	Baseline Environmental Assessment
Submittal Number:	B201701622JK
Approval Status:	RRD Received
Workflow Status:	Submitted
Date Submitted:	2018-03-02 14:38:42
Date Completed:	Not reported
Township:	Not reported
Work Unit:	Jackson
Comments:	Not reported
Organization:	Michigan Student Housing, DST
Contact:	Not reported
Contact Type:	Not reported
Organization Street Address:	Not reported
Organization City:	Not reported
Organization State:	Not reported
Organization Zip Code:	Not reported
Organization County:	Not reported
Contact Street Address:	Not reported
Contact City:	Not reported
Contact Zip Code:	Not reported
Contact State:	Not reported
Name:	411 EAST WASHINGTON ST
Address:	411 EAST WASHINGTON STREET
City,State,Zip:	ANN ARBOR, MI 48104
Secondary Address:	Not reported
BEA Number:	Not reported
District:	Not reported
Date Received:	03/23/2017
Submitter Name:	Not reported
Petition Determination:	Not reported
Petition Disclosure:	Not reported
Category:	Not reported
Determination 20107A:	Not reported
Reviewer:	Not reported
Division Assigned:	Not reported
Location ID:	81000655
Submittal Type:	Baseline Environmental Assessment
Submittal Number:	B201701622JK
Approval Status:	RRD Received
Workflow Status:	Submitted
Date Submitted:	2018-03-02 00:00:00
Date Completed:	Not reported
Township:	Not reported
Work Unit:	Jackson
Comments:	Not reported
Organization:	Not reported

Map ID
 Direction
 Distance
 Elevation

MAP FINDINGS

Site

Database(s)

EDR ID Number
 EPA ID Number

411 EAST WASHINGTON ST (Continued)

S123643137

Contact: Not reported
 Contact Type: Not reported
 Organization Street Address: Not reported
 Organization City: Not reported
 Organization State: Not reported
 Organization Zip Code: Not reported
 Organization County: Not reported
 Contact Street Address: Not reported
 Contact City: Not reported
 Contact Zip Code: Not reported
 Contact State: Not reported

**AC143
 SSE
 1/4-1/2
 0.431 mi.
 2278 ft.**

**350 SOUTH FIFTH AVENUE
 350 SOUTH 5TH AVENUE
 ANN ARBOR, MI 48104**

**MI BEA S128916007
 N/A**

Site 1 of 4 in cluster AC

**Relative:
 Higher**

BEA:

**Actual:
 853 ft.**

Name: 350 SOUTH FIFTH AVENUE
 Address: 350 SOUTH 5TH AVENUE
 City,State,Zip: ANN ARBOR, MI 48104
 Secondary Address: Not reported
 BEA Number: Not reported
 District: Not reported
 Date Received: 05/06/2014
 Submitter Name: Not reported
 Petition Determination: Not reported
 Petition Disclosure: Not reported
 Category: Not reported
 Determination 20107A: Not reported
 Reviewer: Not reported
 Division Assigned: Not reported
 Location ID: 81000600
 Submittal Type: Baseline Environmental Assessment
 Submittal Number: B201401321JK
 Approval Status: RRD Received
 Workflow Status: Submitted
 Date Submitted: 2014-05-09 00:00:00
 Date Completed: Not reported
 Township: Not reported
 Work Unit: Jackson
 Comments: CONTENT MANAGER Category A1 Associated Site ID # - 81000600 REVIEW
 CONCLUSION: BEA is entirely of previously identified concerns, and
 concerns have already been dealt with appropriately. FURTHER
 ASSESSMENT, NOTIFICATION, AND/OR MITIGATION ACTION TO BE TAKEN: None
 No other information at this time.
 Organization: Not reported
 Contact: Not reported
 Contact Type: Not reported
 Organization Street Address: Not reported
 Organization City: Not reported
 Organization State: Not reported
 Organization Zip Code: Not reported
 Organization County: Not reported
 Contact Street Address: Not reported
 Contact City: Not reported
 Contact Zip Code: Not reported

Map ID
Direction
Distance
Elevation

MAP FINDINGS

Site

Database(s)

EDR ID Number
EPA ID Number

350 SOUTH FIFTH AVENUE (Continued)

S128916007

Contact State:	Not reported
Name:	350 SOUTH FIFTH AVENUE
Address:	350 SOUTH 5TH AVENUE
City,State,Zip:	ANN ARBOR, MI 48104
Secondary Address:	Not reported
BEA Number:	Not reported
District:	Not reported
Date Received:	12/26/2018
Submitter Name:	Not reported
Petition Determination:	Not reported
Petition Disclosure:	Not reported
Category:	Not reported
Determination 20107A:	Not reported
Reviewer:	Not reported
Division Assigned:	Not reported
Location ID:	81000600
Submittal Type:	Baseline Environmental Assessment
Submittal Number:	B201801708JK
Approval Status:	RRD Received
Workflow Status:	Submitted
Date Submitted:	2019-01-09 00:00:00
Date Completed:	Not reported
Township:	Not reported
Work Unit:	Jackson
Comments:	Not reported
Organization:	Not reported
Contact:	Not reported
Contact Type:	Not reported
Organization Street Address:	Not reported
Organization City:	Not reported
Organization State:	Not reported
Organization Zip Code:	Not reported
Organization County:	Not reported
Contact Street Address:	Not reported
Contact City:	Not reported
Contact Zip Code:	Not reported
Contact State:	Not reported
Name:	350 SOUTH FIFTH AVENUE
Address:	350 SOUTH 5TH AVENUE
City,State,Zip:	ANN ARBOR, MI 48104
Secondary Address:	Not reported
BEA Number:	Not reported
District:	Not reported
Date Received:	12/26/2018
Submitter Name:	Not reported
Petition Determination:	Not reported
Petition Disclosure:	Not reported
Category:	Not reported
Determination 20107A:	Not reported
Reviewer:	Not reported
Division Assigned:	Not reported
Location ID:	81000600
Submittal Type:	Baseline Environmental Assessment
Submittal Number:	81000600-BEA-1
Approval Status:	RRD Received

Map ID
 Direction
 Distance
 Elevation

MAP FINDINGS

Site

Database(s)

EDR ID Number
 EPA ID Number

350 SOUTH FIFTH AVENUE (Continued)

S128916007

Workflow Status: Submitted
 Date Submitted: 2019-03-08 00:00:00
 Date Completed: 9/17/2018
 Township: Not reported
 Work Unit: Jackson
 Comments: Needed to make edits after migration from ERNIE
 Organization: Not reported
 Contact: Not reported
 Contact Type: Not reported
 Organization Street Address: Not reported
 Organization City: Not reported
 Organization State: Not reported
 Organization Zip Code: Not reported
 Organization County: Not reported
 Contact Street Address: Not reported
 Contact City: Not reported
 Contact Zip Code: Not reported
 Contact State: Not reported

**AC144
 SSE
 1/4-1/2
 0.431 mi.
 2278 ft.**

**350 SOUTH FIFTH AVENUE
 350 SOUTH 5TH AVENUE
 ANN ARBOR, MI 48104**

**MI PART 201 S117324832
 MI INVENTORY N/A**

Site 2 of 4 in cluster AC

**Relative:
 Higher
 Actual:
 853 ft.**

PART 201:
 Name: 350 SOUTH FIFTH AVENUE
 Address: 350 SOUTH 5TH AVENUE
 City,State,Zip: ANN ARBOR, MI 48104
 Facility ID: 81000600
 Facility Status: Not reported
 Latitude: 42.27814411
 Source: Not reported
 Longitude: -83.7468271
 SAM Score: Not reported
 SAM Score Date: Not reported
 Township: Not reported
 Range: Not reported
 Section: Not reported
 Quarter: Not reported
 Quarter/Quarter: Not reported
 Pollutants: Not reported
 Location Type: 201
 Work Unit: Jackson
 Project Manager: Dan Wilde
 Risk Condition: Risks Present and Require Action in Short-term

INVENTORY:

Name: 350 SOUTH FIFTH AVENUE
 Address: 350 SOUTH 5TH AVENUE
 City,State,Zip: ANN ARBOR, MI 48104
 Township: Not reported
 District: Jackson
 Data Source: Risks Present and Require Action in Short-term
 Lust Name: Not reported
 Regulatory Program: 201
 Release Status: Not reported

Map ID
 Direction
 Distance
 Elevation

MAP FINDINGS

Site

Database(s)

EDR ID Number
 EPA ID Number

350 SOUTH FIFTH AVENUE (Continued)

S117324832

Project Manager: Wilde, Dan
 Latitude: 42.27814411
 Longitude: -83.7468271

AC145
SSE
 1/4-1/2
 0.431 mi.
 2278 ft.

350 S. FIFTH AVENUE
350 S FIFTH AVENUE
ANN ARBOR, MI 48104
Site 3 of 4 in cluster AC

US BROWNFIELDS **1028082734**
FINDS **N/A**

Relative:
Higher
Actual:
853 ft.

US BROWNFIELDS:
 Name: 350 S. FIFTH AVENUE
 Address: 350 S FIFTH AVENUE
 Recipient name: Downriver Community Conference
 Grant type: Assessment
 Property Number: 09-09-29-404-001
 Parcel size: 0.8000000000000004
 Latitude: 42.278157008009998
 Longitude: -83.746815036864405
 Highlights: The Property consists of approximately 0.8 acres of land developed as a paved parking lot with small landscaped areas. The area north of the Property was comprised of a public bus transit center, the area east was the Ann Arbor District Library, the area south was primarily residential, and the area west was a 6-tiered parking structure.

Start Date: -
 Redev Completion Date: -
 Completed Date: -
 Acres Cleaned Up: -
 Cleanup Funding: -
 Cleanup Funding Source: -
 Assessment Funding: -
 Assessment Funding Source: -
 Redevelopment Funding: -
 Redev. Funding Source: -
 Redev. Funding Entity Name: -
 Redevelopment Start Date: -
 Assessment Funding Entity: -
 Cleanup Funding Entity: -
 Grant Type: -
 Accomplishment Type: -
 Cooperative Agreement Number: 00E02888
 Start Date: -
 Ownership Entity: -
 Completion Date: -
 Current Owner: -
 Cleanup Required: Y
 Video Available: -
 Photo Available: -
 Institutional Controls Required: N
 IC Category Proprietary Controls: -
 IC Cat. Info. Devices: -
 IC Cat. Gov. Controls: -
 IC Cat. Enforcement Permit Tools: -
 IC in place date: -
 IC in place: -
 State/tribal program date: -
 State/tribal program ID: -
 Contaminant Found: Not reported

Map ID
 Direction
 Distance
 Elevation

MAP FINDINGS

Site

Database(s)

EDR ID Number
 EPA ID Number

350 S. FIFTH AVENUE (Continued)

1028082734

Contaminant Cleanup:	Not reported
Media Affected:	Not reported
Media Cleanup:	Not reported
Num. of cleanup and re-dev. jobs:	-
Past use greenspace acreage:	-
Past use residential acreage:	-
Past use commercial acreage:	-
Past use industrial acreage:	-
Future use greenspace acreage:	-
Future use residential acreage:	-
Future use commercial acreage:	-
Future use industrial acreage:	-
Future Use: Multistory	-
Past Use: Multistory	-
Property Description:	-
Below Poverty Number:	Not reported
Below Poverty Percent:	Not reported
Meidan Income:	Not reported
Meidan Income Number:	Not reported
Meidan Income Percent:	Not reported
Vacant Housing Number:	Not reported
Vacant Housing Percent:	Not reported
Unemployed Number:	Not reported
Unemployed Percent:	Not reported

Name:	350 S. FIFTH AVENUE
Address:	350 S FIFTH AVENUE
Recipient name:	Downriver Community Conference
Grant type:	Assessment
Property Number:	09-09-29-404-001
Parcel size:	0.80000000000000004
Latitude:	42.278157008009998
Longitude:	-83.746815036864405
Highlights:	The Property consists of approximately 0.8 acres of land developed as a paved parking lot with small landscaped areas. The area north of the Property was comprised of a public bus transit center, the area east was the Ann Arbor District Library, the area south was primarily residential, and the area west was a 6-tiered parking structure.

Start Date:	-
Redev Completion Date:	-
Completed Date:	-
Acres Cleaned Up:	-
Cleanup Funding:	-
Cleanup Funding Source:	-
Assessment Funding:	-
Assessment Funding Source:	-
Redevelopment Funding:	-
Redev. Funding Source:	-
Redev. Funding Entity Name:	-
Redevelopment Start Date:	-
Assessment Funding Entity:	-
Cleanup Funding Entity:	-
Grant Type:	-
Accomplishment Type:	-
Cooperative Agreement Number:	00E02888
Start Date:	-
Ownership Entity:	-

Map ID
 Direction
 Distance
 Elevation

MAP FINDINGS

Site

Database(s)

EDR ID Number
 EPA ID Number

350 S. FIFTH AVENUE (Continued)

1028082734

Completion Date: -
 Current Owner: -
 Cleanup Required: Y
 Video Available: -
 Photo Available: -
 Institutional Controls Required: N
 IC Category Proprietary Controls: -
 IC Cat. Info. Devices: -
 IC Cat. Gov. Controls: -
 IC Cat. Enforcement Permit Tools: -
 IC in place date: -
 IC in place: -
 State/tribal program date: -
 State/tribal program ID: -
 Contaminant Found: Not reported
 Contaminant Cleanup: Not reported
 Media Affected: Not reported
 Media Cleanup: Not reported
 Num. of cleanup and re-dev. jobs: -
 Past use greenspace acreage: -
 Past use residential acreage: -
 Past use commercial acreage: -
 Past use industrial acreage: -
 Future use greenspace acreage: -
 Future use residential acreage: -
 Future use commercial acreage: -
 Future use industrial acreage: -
 Future Use: Multistory -
 Past Use: Multistory -
 Property Description: -
 Below Poverty Number: Not reported
 Below Poverty Percent: Not reported
 Meidan Income: Not reported
 Meidan Income Number: Not reported
 Meidan Income Percent: Not reported
 Vacant Housing Number: Not reported
 Vacant Housing Percent: Not reported
 Unemployed Number: Not reported
 Unemployed Percent: Not reported

Name: 350 S. FIFTH AVENUE
 Address: 350 S FIFTH AVENUE
 Recipient name: Downriver Community Conference
 Grant type: Assessment
 Property Number: 09-09-29-404-001
 Parcel size: 0.80000000000000004
 Latitude: 42.278157008009998
 Longitude: -83.746815036864405
 Highlights: The Property consists of approximately 0.8 acres of land developed as a paved parking lot with small landscaped areas. The area north of the Property was comprised of a public bus transit center, the area east was the Ann Arbor District Library, the area south was primarily residential, and the area west was a 6-tiered parking structure.
 Start Date: -
 Redev Completion Date: -
 Completed Date: -
 Acres Cleaned Up: -

Map ID
 Direction
 Distance
 Elevation

MAP FINDINGS

Site

Database(s)

EDR ID Number
 EPA ID Number

350 S. FIFTH AVENUE (Continued)

1028082734

Cleanup Funding:	-
Cleanup Funding Source:	-
Assessment Funding:	9001.44
Assessment Funding Source:	-
Redevelopment Funding:	-
Redev. Funding Source:	-
Redev. Funding Entity Name:	-
Redevelopment Start Date:	-
Assessment Funding Entity:	EPA
Cleanup Funding Entity:	-
Grant Type:	-
Accomplishment Type:	Supplemental Assessment
Cooperative Agreement Number:	00E02888
Start Date:	1/14/2022
Ownership Entity:	-
Completion Date:	4/28/2023
Current Owner:	-
Cleanup Required:	Y
Video Available:	-
Photo Available:	-
Institutional Controls Required:	N
IC Category Proprietary Controls:	-
IC Cat. Info. Devices:	-
IC Cat. Gov. Controls:	-
IC Cat. Enforcement Permit Tools:	-
IC in place date:	-
IC in place:	-
State/tribal program date:	-
State/tribal program ID:	-
Contaminant Found:	Not reported
Contaminant Cleanup:	Not reported
Media Affected:	Not reported
Media Cleanup:	Not reported
Num. of cleanup and re-dev. jobs:	-
Past use greenspace acreage:	-
Past use residential acreage:	-
Past use commercial acreage:	-
Past use industrial acreage:	-
Future use greenspace acreage:	-
Future use residential acreage:	-
Future use commercial acreage:	-
Future use industrial acreage:	-
Future Use: Multistory	-
Past Use: Multistory	-
Property Description:	-
Below Poverty Number:	Not reported
Below Poverty Percent:	Not reported
Meidan Income:	Not reported
Meidan Income Number:	Not reported
Meidan Income Percent:	Not reported
Vacant Housing Number:	Not reported
Vacant Housing Percent:	Not reported
Unemployed Number:	Not reported
Unemployed Percent:	Not reported
Name:	350 S. FIFTH AVENUE
Address:	350 S FIFTH AVENUE

Map ID
 Direction
 Distance
 Elevation

MAP FINDINGS

Site

Database(s)

EDR ID Number
 EPA ID Number

350 S. FIFTH AVENUE (Continued)

1028082734

Future Use: Multistory -
 Past Use: Multistory -
 Property Description: -
 Below Poverty Number: Not reported
 Below Poverty Percent: Not reported
 Meidan Income: Not reported
 Meidan Income Number: Not reported
 Meidan Income Percent: Not reported
 Vacant Housing Number: Not reported
 Vacant Housing Percent: Not reported
 Unemployed Number: Not reported
 Unemployed Percent: Not reported

Name: 350 S. FIFTH AVENUE
 Address: 350 S FIFTH AVENUE
 Recipient name: Downriver Community Conference
 Grant type: Assessment
 Property Number: 09-09-29-404-001
 Parcel size: 0.80000000000000004
 Latitude: 42.278157008009998
 Longitude: -83.746815036864405
 Highlights:

The Property consists of approximately 0.8 acres of land developed as a paved parking lot with small landscaped areas. The area north of the Property was comprised of a public bus transit center, the area east was the Ann Arbor District Library, the area south was primarily residential, and the area west was a 6-tiered parking structure.

Start Date: -
 Redev Completion Date: -
 Completed Date: -
 Acres Cleaned Up: -
 Cleanup Funding: -
 Cleanup Funding Source: -
 Assessment Funding: -
 Assessment Funding Source: -
 Redevelopment Funding: -
 Redev. Funding Source: -
 Redev. Funding Entity Name: -
 Redevelopment Start Date: -
 Assessment Funding Entity: -
 Cleanup Funding Entity: -
 Grant Type: -
 Accomplishment Type: -
 Cooperative Agreement Number: 00E02888
 Start Date: -
 Ownership Entity: -
 Completion Date: -
 Current Owner: -
 Cleanup Required: Y
 Video Available: -
 Photo Available: -
 Institutional Controls Required: N
 IC Category Proprietary Controls: -
 IC Cat. Info. Devices: -
 IC Cat. Gov. Controls: -
 IC Cat. Enforcement Permit Tools: -
 IC in place date: -
 IC in place: -

Map ID
 Direction
 Distance
 Elevation

MAP FINDINGS

Site

Database(s)

EDR ID Number
 EPA ID Number

350 S. FIFTH AVENUE (Continued)

1028082734

State/tribal program date: -
 State/tribal program ID: -
 Contaminant Found: Not reported
 Contaminant Cleanup: Not reported
 Media Affected: Not reported
 Media Cleanup: Not reported
 Num. of cleanup and re-dev. jobs: -
 Past use greenspace acreage: -
 Past use residential acreage: -
 Past use commercial acreage: -
 Past use industrial acreage: -
 Future use greenspace acreage: -
 Future use residential acreage: -
 Future use commercial acreage: -
 Future use industrial acreage: -
 Future Use: Multistory -
 Past Use: Multistory -
 Property Description: -
 Below Poverty Number: Not reported
 Below Poverty Percent: Not reported
 Meidan Income: Not reported
 Meidan Income Number: Not reported
 Meidan Income Percent: Not reported
 Vacant Housing Number: Not reported
 Vacant Housing Percent: Not reported
 Unemployed Number: Not reported
 Unemployed Percent: Not reported

Name: 350 S. FIFTH AVENUE
 Address: 350 S FIFTH AVENUE
 Recipient name: Downriver Community Conference
 Grant type: Assessment
 Property Number: 09-09-29-404-001
 Parcel size: 0.80000000000000004
 Latitude: 42.278157008009998
 Longitude: -83.746815036864405

Highlights: The Property consists of approximately 0.8 acres of land developed as a paved parking lot with small landscaped areas. The area north of the Property was comprised of a public bus transit center, the area east was the Ann Arbor District Library, the area south was primarily residential, and the area west was a 6-tiered parking structure.

Start Date: -
 Redev Completion Date: -
 Completed Date: -
 Acres Cleaned Up: -
 Cleanup Funding: -
 Cleanup Funding Source: -
 Assessment Funding: 10997.35
 Assessment Funding Source: -
 Redevelopment Funding: -
 Redev. Funding Source: -
 Redev. Funding Entity Name: -
 Redevelopment Start Date: -
 Assessment Funding Entity: EPA
 Cleanup Funding Entity: -
 Grant Type: -
 Accomplishment Type: Supplemental Assessment

Map ID
Direction
Distance
Elevation

MAP FINDINGS

Site

Database(s)

EDR ID Number
EPA ID Number

350 S. FIFTH AVENUE (Continued)

1028082734

Cooperative Agreement Number: 00E02888
Start Date: 1/14/2022
Ownership Entity: -
Completion Date: 4/28/2023
Current Owner: -
Cleanup Required: Y
Video Available: -
Photo Available: -
Institutional Controls Required: N
IC Category Proprietary Controls: -
IC Cat. Info. Devices: -
IC Cat. Gov. Controls: -
IC Cat. Enforcement Permit Tools: -
IC in place date: -
IC in place: -
State/tribal program date: -
State/tribal program ID: -
Contaminant Found: Not reported
Contaminant Cleanup: Not reported
Media Affected: Not reported
Media Cleanup: Not reported
Num. of cleanup and re-dev. jobs: -
Past use greenspace acreage: -
Past use residential acreage: -
Past use commercial acreage: -
Past use industrial acreage: -
Future use greenspace acreage: -
Future use residential acreage: -
Future use commercial acreage: -
Future use industrial acreage: -
Future Use: Multistory -
Past Use: Multistory -
Property Description: -
Below Poverty Number: Not reported
Below Poverty Percent: Not reported
Meidan Income: Not reported
Meidan Income Number: Not reported
Meidan Income Percent: Not reported
Vacant Housing Number: Not reported
Vacant Housing Percent: Not reported
Unemployed Number: Not reported
Unemployed Percent: Not reported

Name: 350 S. FIFTH AVENUE
Address: 350 S FIFTH AVENUE
Recipient name: Downriver Community Conference
Grant type: Assessment
Property Number: 09-09-29-404-001
Parcel size: 0.80000000000000004
Latitude: 42.278157008009998
Longitude: -83.746815036864405
Highlights: The Property consists of approximately 0.8 acres of land developed as a paved parking lot with small landscaped areas. The area north of the Property was comprised of a public bus transit center, the area east was the Ann Arbor District Library, the area south was primarily residential, and the area west was a 6-tiered parking structure.

Start Date: -

Map ID
 Direction
 Distance
 Elevation

MAP FINDINGS

Site

Database(s)

EDR ID Number
 EPA ID Number

350 S. FIFTH AVENUE (Continued)

1028082734

Redev Completion Date:	-
Completed Date:	-
Acres Cleaned Up:	-
Cleanup Funding:	-
Cleanup Funding Source:	-
Assessment Funding:	9001.44
Assessment Funding Source:	-
Redevelopment Funding:	-
Redev. Funding Source:	-
Redev. Funding Entity Name:	-
Redevelopment Start Date:	-
Assessment Funding Entity:	EPA
Cleanup Funding Entity:	-
Grant Type:	-
Accomplishment Type:	Supplemental Assessment
Cooperative Agreement Number:	00E02888
Start Date:	1/14/2022
Ownership Entity:	-
Completion Date:	4/28/2023
Current Owner:	-
Cleanup Required:	Y
Video Available:	-
Photo Available:	-
Institutional Controls Required:	N
IC Category Proprietary Controls:	-
IC Cat. Info. Devices:	-
IC Cat. Gov. Controls:	-
IC Cat. Enforcement Permit Tools:	-
IC in place date:	-
IC in place:	-
State/tribal program date:	-
State/tribal program ID:	-
Contaminant Found:	Not reported
Contaminant Cleanup:	Not reported
Media Affected:	Not reported
Media Cleanup:	Not reported
Num. of cleanup and re-dev. jobs:	-
Past use greenspace acreage:	-
Past use residential acreage:	-
Past use commercial acreage:	-
Past use industrial acreage:	-
Future use greenspace acreage:	-
Future use residential acreage:	-
Future use commercial acreage:	-
Future use industrial acreage:	-
Future Use: Multistory	-
Past Use: Multistory	-
Property Description:	-
Below Poverty Number:	Not reported
Below Poverty Percent:	Not reported
Meidan Income:	Not reported
Meidan Income Number:	Not reported
Meidan Income Percent:	Not reported
Vacant Housing Number:	Not reported
Vacant Housing Percent:	Not reported
Unemployed Number:	Not reported
Unemployed Percent:	Not reported

Map ID
 Direction
 Distance
 Elevation

MAP FINDINGS

Site

Database(s)

EDR ID Number
 EPA ID Number

350 S. FIFTH AVENUE (Continued)

1028082734

Name:	350 S. FIFTH AVENUE
Address:	350 S FIFTH AVENUE
Recipient name:	Downriver Community Conference
Grant type:	Assessment
Property Number:	09-09-29-404-001
Parcel size:	0.80000000000000004
Latitude:	42.278157008009998
Longitude:	-83.746815036864405
Highlights:	The Property consists of approximately 0.8 acres of land developed as a paved parking lot with small landscaped areas. The area north of the Property was comprised of a public bus transit center, the area east was the Ann Arbor District Library, the area south was primarily residential, and the area west was a 6-tiered parking structure.
Start Date:	-
Redev Completion Date:	-
Completed Date:	-
Acres Cleaned Up:	-
Cleanup Funding:	-
Cleanup Funding Source:	-
Assessment Funding:	10997.35
Assessment Funding Source:	-
Redevelopment Funding:	-
Redev. Funding Source:	-
Redev. Funding Entity Name:	-
Redevelopment Start Date:	-
Assessment Funding Entity:	EPA
Cleanup Funding Entity:	-
Grant Type:	-
Accomplishment Type:	Supplemental Assessment
Cooperative Agreement Number:	00E02888
Start Date:	1/14/2022
Ownership Entity:	-
Completion Date:	4/28/2023
Current Owner:	-
Cleanup Required:	Y
Video Available:	-
Photo Available:	-
Institutional Controls Required:	N
IC Category Proprietary Controls:	-
IC Cat. Info. Devices:	-
IC Cat. Gov. Controls:	-
IC Cat. Enforcement Permit Tools:	-
IC in place date:	-
IC in place:	-
State/tribal program date:	-
State/tribal program ID:	-
Contaminant Found:	Not reported
Contaminant Cleanup:	Not reported
Media Affected:	Not reported
Media Cleanup:	Not reported
Num. of cleanup and re-dev. jobs:	-
Past use greenspace acreage:	-
Past use residential acreage:	-
Past use commercial acreage:	-
Past use industrial acreage:	-
Future use greenspace acreage:	-
Future use residential acreage:	-

Map ID
 Direction
 Distance
 Elevation

MAP FINDINGS

Site

Database(s)

EDR ID Number
 EPA ID Number

350 S. FIFTH AVENUE (Continued)

1028082734

Future use commercial acreage: -
 Future use industrial acreage: -
 Future Use: Multistory -
 Past Use: Multistory -
 Property Description: -
 Below Poverty Number: Not reported
 Below Poverty Percent: Not reported
 Meidan Income: Not reported
 Meidan Income Number: Not reported
 Meidan Income Percent: Not reported
 Vacant Housing Number: Not reported
 Vacant Housing Percent: Not reported
 Unemployed Number: Not reported
 Unemployed Percent: Not reported

FINDS:

Registry ID: 110071449186

[Click Here for FRS Facility Detail Report:](#)

Environmental Interest/Information System:

The Assessment, Cleanup and Redevelopment Exchange System (ACRES) stores information reported by EPA Brownfields grant recipients on Brownfields properties assessed or cleaned up with grant funding, as well as information on Targeted Brownfields Assessments (TBA) performed by EPA Regions.

[Click this hyperlink](#) while viewing on your computer to access additional FINDS: detail in the EDR Site Report.

AC146
SSE
 1/4-1/2
 0.431 mi.
 2278 ft.

350 SOUTH FIFTH AVENUE
350 SOUTH FIFTH AVENUE
ANN ARBOR, MI 48104
Site 4 of 4 in cluster AC

MI BEA S128916008
N/A

Relative:
Higher
Actual:
853 ft.

BEA:
 Name: 350 SOUTH FIFTH AVENUE
 Address: 350 SOUTH FIFTH AVENUE
 City,State,Zip: ANN ARBOR, MI 48104
 Secondary Address: Not reported
 BEA Number: Not reported
 District: Not reported
 Date Received: 12/26/2018
 Submitter Name: Not reported
 Petition Determination: Not reported
 Petition Disclosure: Not reported
 Category: Not reported
 Determination 20107A: Not reported
 Reviewer: Not reported
 Division Assigned: Not reported
 Location ID: 81000600
 Submittal Type: Baseline Environmental Assessment
 Submittal Number: B201801708JK
 Approval Status: RRD Received
 Workflow Status: Submitted
 Date Submitted: 2019-01-09 10:35:02
 Date Completed: Not reported
 Township: Ann Arbor City

Map ID
Direction
Distance
Elevation

MAP FINDINGS

Site

Database(s)

EDR ID Number
EPA ID Number

350 SOUTH FIFTH AVENUE (Continued)

S128916008

Work Unit:	Jackson
Comments:	Not reported
Organization:	City of Ann Arbor
Contact:	Not reported
Contact Type:	Not reported
Organization Street Address:	Not reported
Organization City:	Not reported
Organization State:	Not reported
Organization Zip Code:	Not reported
Organization County:	Not reported
Contact Street Address:	Not reported
Contact City:	Not reported
Contact Zip Code:	Not reported
Contact State:	Not reported
Name:	350 SOUTH FIFTH AVENUE
Address:	350 SOUTH FIFTH AVENUE
City,State,Zip:	ANN ARBOR, MI 48104
Secondary Address:	Not reported
BEA Number:	Not reported
District:	Not reported
Date Received:	05/06/2014
Submitter Name:	Not reported
Petition Determination:	Not reported
Petition Disclosure:	Not reported
Category:	Not reported
Determination 20107A:	Not reported
Reviewer:	Not reported
Division Assigned:	Not reported
Location ID:	81000600
Submittal Type:	Baseline Environmental Assessment
Submittal Number:	B201401321JK
Approval Status:	RRD Received
Workflow Status:	Submitted
Date Submitted:	2014-05-09 09:46:06
Date Completed:	Not reported
Township:	Ann Arbor City
Work Unit:	Jackson
Comments:	CONTENT MANAGER Category A1 Associated Site ID # - 81000600 REVIEW CONCLUSION: BEA is entirely of previously identified concerns, and concerns have already been dealt with appropriately. FURTHER ASSESSMENT, NOTIFICATION, AND/OR MITIGATION ACTION TO BE TAKEN: None No other information at this time.
Organization:	Fifth Fourth LLC
Contact:	Not reported
Contact Type:	Not reported
Organization Street Address:	Not reported
Organization City:	Not reported
Organization State:	Not reported
Organization Zip Code:	Not reported
Organization County:	Not reported
Contact Street Address:	Not reported
Contact City:	Not reported
Contact Zip Code:	Not reported
Contact State:	Not reported

MAP FINDINGS

Map ID
Direction
Distance
Elevation

Site

Database(s)

EDR ID Number
EPA ID Number

AD147 **BROADWAY**
NE **841 BROADWAY ST**
1/4-1/2 **ANN ARBOR, MI 48105**
0.436 mi.
2304 ft. **Site 1 of 4 in cluster AD**

MI LUST **U002303338**
MI UST **N/A**
MI BROWNFIELDS
MI INVENTORY
MI MANIFEST
MI NPDES
MI WDS
MI ENVIRO

Relative:
Lower

Actual:
765 ft.

LUST:

Name: BROADWAY
Address: 841 BROADWAY ST
City,State,Zip: ANN ARBOR, MI 48105
Facility ID: 13224
Source: Not reported
Owner Name: BEECKMAN, WILLIAM
Owner Address: Not reported
Owner City,St,Zip: Not reported
Owner Contact: Not reported
Owner Phone: Not reported
Country: Not reported
District: Jackson
Site Name: Mich Con
Latitude: 42.28850
Longitude: -83.74259
Date of Collection: Not reported
Method of Collection: The geographic coordinate determination method based on GPS code measurements (pseudo range) standard positioning service (SA Off).
Accuracy: 100
Accuracy Value Unit: Not reported
Horizontal Data: North American Datum of 1983
Point Line Area: Not reported
Desc Category: Not reported
Regulatory Program: Not reported
Risk Condition: Not reported
Project Manager: Not reported
Senate District: Not reported
House District: Not reported
US Congressional District: Not reported

Leak Number: 10555
Release Date: 07/27/2009
Substance Released: Unknown
Release Status: Open
Release Closed Date: Not reported

Leak Number: 19877
Release Date: 05/26/1992
Substance Released: Not reported
Release Status: Open
Release Closed Date: Not reported

Leak Number: 21639
Release Date: 02/02/1993
Substance Released: Not reported
Release Status: Open
Release Closed Date: Not reported

Leak Number: 26082

Map ID
Direction
Distance
Elevation

MAP FINDINGS

Site

Database(s)

EDR ID Number
EPA ID Number

BROADWAY (Continued)

U002303338

Release Date: 12/03/1996
Substance Released: Not reported
Release Status: Open
Release Closed Date: Not reported

Leak Number: 4116
Release Date: 12/04/1991
Substance Released: Not reported
Release Status: Open
Release Closed Date: Not reported

Leak Number: C-0117-09
Release Date: 07/27/2009
Substance Released: Unknown
Release Status: Open
Release Closed Date: Not reported

Leak Number: C-0217-93
Release Date: 02/02/1993
Substance Released: Gasoline
Release Status: Open
Release Closed Date: Not reported

Leak Number: C-0829-92
Release Date: 06/08/1992
Substance Released: Unknown
Release Status: Open
Release Closed Date: Not reported

Leak Number: C-0996-96
Release Date: 12/03/1996
Substance Released: Unknown
Release Status: Open
Release Closed Date: Not reported

Leak Number: C-2567-91
Release Date: 12/11/1991
Substance Released: Unknown,Unknown
Release Status: Open
Release Closed Date: Not reported

UST:

Name: BROADWAY
Address: 841 BROADWAY ST
City,State,Zip: ANN ARBOR 48105-1803
Facility Type: CLOSED
Facility ID: 00013224
Owner Name: DTE GAS COMPANY
Owner Address: ONE ENERGY PLAZA 655 GO
Owner City: DETROIT
Owner State: MI
Owner Zip: 48226-1221
Owner Contact: Not reported
Owner Phone: 3132356524
Contact: Franklin LeForce
Contact Phone: (313) 897-1318
Date of Collection: 10/21/2003
Accuracy: 100

Map ID
Direction
Distance
Elevation

MAP FINDINGS

Site

Database(s)

EDR ID Number
EPA ID Number

BROADWAY (Continued)

U002303338

Horizontal Datum: NAD83
Accuracy Value Unit: FEET
Source: STATE OF MICHIGAN
Point Line Area: POINT
Desc Category: Plant Entrance (Freight)
Method of Collection: GPS Code Meas. Standard Positioning Service SA Off
District: Region 2 - Jackson District Office
Tank ID: 6
Capacity: Not reported
Tank Status: Removed from Ground
Substance: Kerosene
Install Date: Not reported
Remove Date: 06/22/1992
Tank Number: Not reported
Tank Details Compartments: Not reported
Tank Release Detection: Not reported
Pipe Release Detection: Not reported
Piping Material: Not reported
Piping Type: Not reported
Tank Construction: Not reported
Impressed Device: Not reported
Latitude: 42.28850
Longitude: -83.74259

Name: BROADWAY
Address: 841 BROADWAY ST
City,State,Zip: ANN ARBOR 48105-1803
Facility Type: CLOSED
Facility ID: 00013224
Owner Name: DTE GAS COMPANY
Owner Address: ONE ENERGY PLAZA 655 GO
Owner City: DETROIT
Owner State: MI
Owner Zip: 48226-1221
Owner Contact: Not reported
Owner Phone: 3132356524
Contact: Franklin LeForce
Contact Phone: (313) 897-1318
Date of Collection: 10/21/2003
Accuracy: 100
Horizontal Datum: NAD83
Accuracy Value Unit: FEET
Source: STATE OF MICHIGAN
Point Line Area: POINT
Desc Category: Plant Entrance (Freight)
Method of Collection: GPS Code Meas. Standard Positioning Service SA Off
District: Region 2 - Jackson District Office
Tank ID: 3
Capacity: 500
Tank Status: Removed from Ground
Substance: Used Oil
Install Date: 05/05/1970
Remove Date: 12/04/1996
Tank Number: Not reported
Tank Details Compartments: Not reported
Tank Release Detection: Not reported
Pipe Release Detection: Not reported

Map ID
Direction
Distance
Elevation

MAP FINDINGS

Site

Database(s)

EDR ID Number
EPA ID Number

BROADWAY (Continued)

U002303338

Piping Material:	Not reported
Piping Type:	Not reported
Tank Construction:	Not reported
Impressed Device:	Not reported
Latitude:	42.28850
Longitude:	-83.74259
Name:	BROADWAY
Address:	841 BROADWAY ST
City,State,Zip:	ANN ARBOR 48105-1803
Facility Type:	CLOSED
Facility ID:	00013224
Owner Name:	DTE GAS COMPANY
Owner Address:	ONE ENERGY PLAZA 655 GO
Owner City:	DETROIT
Owner State:	MI
Owner Zip:	48226-1221
Owner Contact:	Not reported
Owner Phone:	3132356524
Contact:	Franklin LeForce
Contact Phone:	(313) 897-1318
Date of Collection:	10/21/2003
Accuracy:	100
Horizontal Datum:	NAD83
Accuracy Value Unit:	FEET
Source:	STATE OF MICHIGAN
Point Line Area:	POINT
Desc Category:	Plant Entrance (Freight)
Method of Collection:	GPS Code Meas. Standard Positioning Service SA Off
District:	Region 2 - Jackson District Office
Tank ID:	2
Capacity:	12000
Tank Status:	Removed from Ground
Substance:	Gasoline
Install Date:	01/01/1978
Remove Date:	07/27/2009
Tank Number:	Not reported
Tank Details Compartments:	Not reported
Tank Release Detection:	Not reported
Pipe Release Detection:	Not reported
Piping Material:	Not reported
Piping Type:	Not reported
Tank Construction:	Not reported
Impressed Device:	Not reported
Latitude:	42.28850
Longitude:	-83.74259
Name:	BROADWAY
Address:	841 BROADWAY ST
City,State,Zip:	ANN ARBOR 48105-1803
Facility Type:	CLOSED
Facility ID:	00013224
Owner Name:	DTE GAS COMPANY
Owner Address:	ONE ENERGY PLAZA 655 GO
Owner City:	DETROIT
Owner State:	MI
Owner Zip:	48226-1221

Map ID
Direction
Distance
Elevation

MAP FINDINGS

Site

Database(s)

EDR ID Number
EPA ID Number

BROADWAY (Continued)

U002303338

Owner Contact: Not reported
Owner Phone: 3132356524
Contact: Franklin LeForce
Contact Phone: (313) 897-1318
Date of Collection: 10/21/2003
Accuracy: 100
Horizontal Datum: NAD83
Accuracy Value Unit: FEET
Source: STATE OF MICHIGAN
Point Line Area: POINT
Desc Category: Plant Entrance (Freight)
Method of Collection: GPS Code Meas. Standard Positioning Service SA Off
District: Region 2 - Jackson District Office
Tank ID: 1
Capacity: 10000
Tank Status: Removed from Ground
Substance: Gasoline
Install Date: 05/05/1960
Remove Date: 06/01/1986
Tank Number: Not reported
Tank Details Compartments: Not reported
Tank Release Detection: Not reported
Pipe Release Detection: Not reported
Piping Material: Not reported
Piping Type: Not reported
Tank Construction: Not reported
Impressed Device: Not reported
Latitude: 42.28850
Longitude: -83.74259

BROWNFIELDS:

Name: Not reported
Address: 841 BROADWAY STREET
City,State,Zip: ANN ARBOR, MI
Facility ID: Not reported
Region: 1
Status: Not reported
Property Use: Not reported
BEA: Not reported
Ernie Id Number: Not reported
X Coordinate: -83.74337362
Y Coordinate: 42.2892233
Project Name: Broadway Park West Redevelopment Project 381 WP
Date Year Funded: 07/09/2019
Total Brownfield Incentives: 5767230
Approved Amount: 5268230
Grant Award Amount: 499000
Loan Award Amount: Not reported
Waterfront Award Amount: Not reported
Brownfield Site Assessment: Not reported
Development Type: Greenspace
Prior Use: Not reported
Contaminants: Not reported

INVENTORY:

Name: BROADWAY

Map ID
Direction
Distance
Elevation

MAP FINDINGS

Site

Database(s)

EDR ID Number
EPA ID Number

BROADWAY (Continued)

U002303338

Address: 841 BROADWAY ST
City,State,Zip: ANN ARBOR, MI 48105
Township: Ann Arbor
District: Jackson
Data Source: Risks Present and Require Action in Long-term
Lust Name: Mich Con
Regulatory Program: 213
Release Status: Open
Project Manager: Lesser, Ashley
Latitude: 42.288501
Longitude: -83.742594

MI MANIFEST:

Generator Site ID Manifest: MIR000019620
Name: DTE GAS COMPANY
Address: 841 BROADWAY ST
City,State,Zip: ANN ARBOR, MI 48105
Manifest Number: 010647843FLE
Manifest Date: 04/11/2018
Transporter Site ID Manifest: OHR000034025
Transporter Site Legal Name Site Table: LAMPS INC DBA ENVIRONMENTAL RECYCLING
TSD Site ID Manifest: MID980615298
TSD Site Legal Name Site Table: PETRO-CHEM PROCESSING GROUP OF NORTRU LLC
Container Number: Not reported
Container Type: Not reported
Total Quantity: 55
Unit Of Measure: G
Waste Number: D001
Waste Number 2: D018
Waste Number 3: Not reported
Waste Number 4: Not reported
Waste Number 5: Not reported
Waste Number 6: Not reported

MI NPDES:

Name: BROADWAY PARK WEST
Address: 841 BROADWAY STREET
City,State,Zip: ANN ARBOR, MI 48105
Permit Number: MIG081276
Permittee PO Box: Not reported
Permittee Email: Not reported
Issue Date: 08/16/2021
Effective Date: 08/16/2021
Expiration Date: 04/01/2025
Permittee Name: The Roxbury Group
Permittee Address: 1117 Griswold Street
Permittee Addr2: Unit 1416
Permittee City,St,Zip: Detroit, MI 48226
Permit Type: NPDES Certificate of Coverage under General Permit (COC)
Facility Name 2: Not reported
Facility Name 3: Not reported
Facility Name 4: Not reported
Designed Name: Not reported
Latitude: 42.2892
Lat Direction: Not reported
Lat Type Code: Not reported

Map ID
Direction
Distance
Elevation

MAP FINDINGS

Site

Database(s)

EDR ID Number
EPA ID Number

BROADWAY (Continued)

U002303338

Longitude: -83.7434
Lon Direction: Not reported
Lon Type Code: Not reported
Hydrologic Unit Code: Not reported
Permit Status: In Effect
COC Permit Category: Petroleum Contaminated Wastewater
DEQ District Email: Jackson
DEQ Permit Compliance Manager: Bridgett Carver
DEQ Permit Compliance Manager Email: CarverB@michigan.gov

WDS:

Name: DTE GAS COMPANY
Address: 841 BROADWAY ST
City,State,Zip: ANN ARBOR, MI 48105
Site Id: MIR000019620
WMD Id: 411146
Site Specific Name: DTE BROADWAY STATION
Mailing Address: 1 ENERGY PLZ
Mailing City/State/Zip: 48226
Mailing County: WAYNE

ENVIRO:

Site ID: 2228319069747090408
Name: BROADWAY PARK WEST
Address: 841 BROADWAY STREET
Latitude: 42.2897
Longitude: -83.7434
Site URL: <https://mienviro.michigan.gov/nsite/Profile/6394EC1E-8146-E813-0000-000000000000?standalone=1>

Document File:

Site ID: 2228319069747090408
Document ID: -7180523899346982275
Document Name: Pre-Public Notice Letter_Broadway Park West.pdf
Document Type: Misc. NPDES Permit Docs
Document Description: Permit: MIG081276 v1.0.
Document Date: 7/16/2021 12:00:00 AM
Site Number: 5ZPK-51C8-SXF
URL: <https://mienviro.michigan.gov/ncore/downloadpdf/-7180523899346982275>,

Site ID: 2228319069747090408
Document ID: -7824096215860549218
Document Name: MIG081276_2022-10-01_to_2022-10-31_DMR.pdf
Document Type: Schedule - DMR Documents
Document Description: Permit: MIG081276 v1.0.
Document Date: 4/17/2023 12:00:00 AM
Site Number: 5ZPK-51C8-SXF
URL: <https://mienviro.michigan.gov/ncore/downloadpdf/-7824096215860549218>,

Site ID: 2228319069747090408
Document ID: -8709368219847999912
Document Name: 2021-0325 EGLE Joint Permit Application Drawing Set Rev 1_v2.pdf
Document Type: Form Submission Attachments
Document Description: Application/Request: HP5-WJT4-3J194. nForm Document
Document Date: 3/30/2021 12:00:00 AM
Site Number: 5ZPK-51C8-SXF
URL: <https://mienviro.michigan.gov/ncore/downloadpdf/-8709368219847999912>,

Map ID
Direction
Distance
Elevation

MAP FINDINGS

Site

Database(s)

EDR ID Number
EPA ID Number

BROADWAY (Continued)

U002303338

Site ID: 2228319069747090408
Document ID: 7253477380030063289
Document Name: Huron River LOMR - Determination Document_v1.pdf
Document Type: Form Submission Attachments
Document Description: Application/Request: HP5-WJT4-3J194. nForm Document
Document Date: 2/5/2021 12:00:00 AM
Site Number: 5ZPK-51C8-SXF
URL: [https://mienviro.michigan.gov/ncore/downloadpdf/7253477380030063289,](https://mienviro.michigan.gov/ncore/downloadpdf/7253477380030063289)

Site ID: 2228319069747090408
Document ID: 1501230273792327296
Document Name: MIG081276_2023-09-01_to_2023-09-30_DMR.pdf
Document Type: Schedule - DMR Documents
Document Description: Permit: MIG081276 v1.0.
Document Date: 10/16/2023 12:00:00 AM
Site Number: 5ZPK-51C8-SXF
URL: [https://mienviro.michigan.gov/ncore/downloadpdf/1501230273792327296,](https://mienviro.michigan.gov/ncore/downloadpdf/1501230273792327296)

Site ID: 2228319069747090408
Document ID: -7939805289017955304
Document Name: Groundwater Contour Diagram 2020_v2.pdf
Document Type: Form Submission Attachments
Document Description: Application/Request: HP7-8HEQ-E6Q0K. nForm Document
Document Date: 5/5/2021 12:00:00 AM
Site Number: 5ZPK-51C8-SXF
URL: [https://mienviro.michigan.gov/ncore/downloadpdf/-7939805289017955304,](https://mienviro.michigan.gov/ncore/downloadpdf/-7939805289017955304)

Site ID: 2228319069747090408
Document ID: -8209075414512921284
Document Name: Description.doc_v2.pdf
Document Type: Form Submission Attachments
Document Description: Application/Request: HP7-8HEQ-E6Q0K. Narrative
Document Date: 5/5/2021 12:00:00 AM
Site Number: 5ZPK-51C8-SXF
URL: [https://mienviro.michigan.gov/ncore/downloadpdf/-8209075414512921284,](https://mienviro.michigan.gov/ncore/downloadpdf/-8209075414512921284)

Site ID: 2228319069747090408
Document ID: -4440576319265536167
Document Name: DTE Ann Arbor - Broadway Park West Submission HP5-WJT4-#J194.pdf
Document Type: Application Docs Resources
Document Description: Application/Request: HP5-WJT4-3J194. 9/15/21 extension request
Document Date: 8/2/2021 12:00:00 AM
Site Number: 5ZPK-51C8-SXF
URL: [https://mienviro.michigan.gov/ncore/downloadpdf/-4440576319265536167,](https://mienviro.michigan.gov/ncore/downloadpdf/-4440576319265536167)

Site ID: 2228319069747090408
Document ID: 870233894348017939
Document Name: Hydraulic Analysis Exhibit Supplemental Drawing_v1.pdf
Document Type: Form Submission Attachments
Document Description: Application/Request: HP5-WJT4-3J194. nForm Document
Document Date: 2/5/2021 12:00:00 AM
Site Number: 5ZPK-51C8-SXF
URL: [https://mienviro.michigan.gov/ncore/downloadpdf/870233894348017939,](https://mienviro.michigan.gov/ncore/downloadpdf/870233894348017939)

Site ID: 2228319069747090408
Document ID: 12842094591416664
Document Name: EGLE Joint Permit Submission Package List_v1.pdf

Map ID
Direction
Distance
Elevation

MAP FINDINGS

Site

Database(s)

EDR ID Number
EPA ID Number

BROADWAY (Continued)

U002303338

Document Type: Form Submission Attachments
Document Description: Application/Request: HP5-WJT4-3J194. nForm Document
Document Date: 2/5/2021 12:00:00 AM
Site Number: 5ZPK-51C8-SXF
URL: <https://mienviro.michigan.gov/ncore/downloadpdf/12842094591416664>,

Site ID: 2228319069747090408
Document ID: -3983614014053050864
Document Name: AAGRS 0014A_v2.pdf
Document Type: Form Submission Attachments
Document Description: Application/Request: HP5-WJT4-3J194. Control Station Data Sheet
Document Date: 2/5/2021 12:00:00 AM
Site Number: 5ZPK-51C8-SXF
URL: <https://mienviro.michigan.gov/ncore/downloadpdf/-3983614014053050864>,

[Click this hyperlink](#) while viewing on your computer to access 110 additional MI ENVIRO: record(s) in the EDR Site Report.

Environmental Intentions:

Site ID: 2228319069747090408
Site Number: 5ZPK-51C8-SXF
Program ID: WRP031219
Start Date Description: Effective
Start Date: 10/28/2021 12:00:00 AM
End Date Description: Expiration / Termination
End Date: 10/28/2026 12:00:00 AM
Type Code: RESC_INDV_PRMT
ENV INT Number: WRP031219
Type Description Long: Permit Number: WRP031219 v1. 0. Category: Resources Individual Permit.
Status: In Effect
Type Description: Resources Individual Permit
Contact Name: Melissa Letosky | (517) 416-7001 | LetoskyM@michigan.gov
ENV INT Notes: Not reported

Site ID: 2228319069747090408
Site Number: 5ZPK-51C8-SXF
Program ID: MIG081276
Start Date Description: Effective
Start Date: 8/16/2021 12:00:00 AM
End Date Description: Expiration / Termination
End Date: 4/1/2025 12:00:00 AM
Type Code: NPDES_COC
ENV INT Number: MIG081276
Type Description Long: Permit Number: MIG081276 v1. 0. Category: NPDES Certificate of Coverage under General Permit (COC). Type: Petroleum Contaminated Wastewater. Status: In Effect
Type Description: NPDES Certificate of Coverage under General Permit (COC)
Contact Name: Bridgett Carver | (517) 257-7380 | CarverB@michigan.gov
ENV INT Notes: Not reported

Violations:

Site ID: 2228319069747090408
Profile Violation ID: 848af472-75df-42f6-8b21-ffcc61afb23f
Source Identifier: 2228319069747090408
Violation ID: Not reported
Violation Sequence: 1079842346205760864

Map ID
Direction
Distance
Elevation

MAP FINDINGS

Site

Database(s)

EDR ID Number
EPA ID Number

BROADWAY (Continued)

U002303338

Determination Date: 2/21/2023 12:00:00 AM
Notes: Program: WRD - NPDES; DMR not submitted by due date; Identifying
Evaluation: E-29326; Status: Active Not Reviewed
URL: Not reported
Program Code: NPDES
Is Resolved: 1
Program Description: DMR not submitted by due date
Comments: System-generated violation for Late DMR. (Period
01/01/2023-01/31/2023)

Site ID: 2228319069747090408
Profile Violation ID: 05ea13ea-7ef6-4d30-a6d8-eb5189cb9ab0
Source Identifier: 2228319069747090408
Violation ID: Not reported
Violation Sequence: -8087180623512950895
Determination Date: 12/21/2022 12:00:00 AM
Notes: Program: WRD - NPDES; DMR not submitted by due date; Identifying
Evaluation: E-22990; Status: Active Not Reviewed
URL: Not reported
Program Code: NPDES
Is Resolved: 1
Program Description: DMR not submitted by due date
Comments: System-generated violation for Late DMR. (Period
11/01/2022-11/30/2022)

Site ID: 2228319069747090408
Profile Violation ID: 37ed3b04-6ad4-46ba-a914-5eeab60861a2
Source Identifier: 2228319069747090408
Violation ID: Not reported
Violation Sequence: 1313704072957353323
Determination Date: 11/21/2021 12:00:00 AM
Notes: Program: WRD - NPDES; DMR not submitted by due date; Identifying
Evaluation: E-69VV-263H-BCWR; Status: Active Not Reviewed
URL: Not reported
Program Code: NPDES
Is Resolved: 1
Program Description: DMR not submitted by due date
Comments: System-generated violation for Late DMR. (Period
10/01/2021-10/31/2021)

Site ID: 2228319069747090408
Profile Violation ID: 6b038d53-2fd4-4b27-b7c3-5b19da7f8daa
Source Identifier: 2228319069747090408
Violation ID: Not reported
Violation Sequence: 8506874519891950622
Determination Date: 10/21/2022 12:00:00 AM
Notes: Program: WRD - NPDES; DMR not submitted by due date; Identifying
Evaluation: E-15976; Status: Active Not Reviewed
URL: Not reported
Program Code: NPDES
Is Resolved: 1
Program Description: DMR not submitted by due date
Comments: System-generated violation for Late DMR. (Period
09/01/2022-09/30/2022)

Site ID: 2228319069747090408
Profile Violation ID: 09e783bb-c3c6-43df-964c-b8d0491a39e8

Map ID
Direction
Distance
Elevation

MAP FINDINGS

Site

Database(s)

EDR ID Number
EPA ID Number

BROADWAY (Continued)

U002303338

Source Identifier: 2228319069747090408
Violation ID: Not reported
Violation Sequence: 2065096070991691709
Determination Date: 12/21/2023 12:00:00 AM
Notes: Program: WRD - NPDES; DMR not submitted by due date; Identifying
Evaluation: E-85672; Status: Active Not Reviewed
URL: Not reported
Program Code: NPDES
Is Resolved: 1
Program Description: DMR not submitted by due date
Comments: System-generated violation for Late DMR. (Period
11/01/2023-11/30/2023)

Site ID: 2228319069747090408
Profile Violation ID: 4acd37c4-21cb-4292-ac72-78c685e8d812
Source Identifier: 2228319069747090408
Violation ID: Not reported
Violation Sequence: -1187535195371805262
Determination Date: 7/21/2022 12:00:00 AM
Notes: Program: WRD - NPDES; DMR not submitted by due date; Identifying
Evaluation: E-04323; Status: Active Not Reviewed
URL: Not reported
Program Code: NPDES
Is Resolved: 1
Program Description: DMR not submitted by due date
Comments: System-generated violation for Late DMR. (Period
06/01/2022-06/30/2022)

Site ID: 2228319069747090408
Profile Violation ID: c2612967-5111-4231-b160-b87f1eee60d0
Source Identifier: 2228319069747090408
Violation ID: Not reported
Violation Sequence: -6363584814762860685
Determination Date: 1/21/2022 12:00:00 AM
Notes: Program: WRD - NPDES; DMR not submitted by due date; Identifying
Evaluation: E-2S3E-C123-CSQZ; Status: Active Not Reviewed
URL: Not reported
Program Code: NPDES
Is Resolved: 1
Program Description: DMR not submitted by due date
Comments: System-generated violation for Late DMR. (Period
12/01/2021-12/31/2021)

Site ID: 2228319069747090408
Profile Violation ID: 13fff9e2-c45d-4d3a-bb7c-39254323c951
Source Identifier: 2228319069747090408
Violation ID: Not reported
Violation Sequence: -1178160656624124440
Determination Date: 4/21/2022 12:00:00 AM
Notes: Program: WRD - NPDES; DMR not submitted by due date; Identifying
Evaluation: E-W21B-YPR4-JRTS; Status: Active Not Reviewed
URL: Not reported
Program Code: NPDES
Is Resolved: 1
Program Description: DMR not submitted by due date
Comments: System-generated violation for Late DMR. (Period
03/01/2022-03/31/2022)

Map ID
Direction
Distance
Elevation

MAP FINDINGS

Site

Database(s)

EDR ID Number
EPA ID Number

BROADWAY (Continued)

U002303338

Site ID: 2228319069747090408
Profile Violation ID: 60dd054f-cfc6-41bf-a5da-dadd5052ddd6
Source Identifier: 2228319069747090408
Violation ID: Not reported
Violation Sequence: 6493898217956395577
Determination Date: 5/21/2022 12:00:00 AM
Notes: Program: WRD - NPDES; DMR not submitted by due date; Identifying
Evaluation: E-CZMR-G4XZ-JP6B; Status: Active Not Reviewed
URL: Not reported
Program Code: NPDES
Is Resolved: 1
Program Description: DMR not submitted by due date
Comments: System-generated violation for Late DMR. (Period
04/01/2022-04/30/2022)

Site ID: 2228319069747090408
Profile Violation ID: 7599ccd5-670f-43d2-8704-272175864a44
Source Identifier: 2228319069747090408
Violation ID: Not reported
Violation Sequence: 8958869095014773643
Determination Date: 9/21/2022 12:00:00 AM
Notes: Program: WRD - NPDES; DMR not submitted by due date; Identifying
Evaluation: E-11255; Status: Active Not Reviewed
URL: Not reported
Program Code: NPDES
Is Resolved: 1
Program Description: DMR not submitted by due date
Comments: System-generated violation for Late DMR. (Period
08/01/2022-08/31/2022)

Site ID: 2228319069747090408
Profile Violation ID: 69ba3f9c-1eea-4f4e-8155-5225e7d2a3e5
Source Identifier: 2228319069747090408
Violation ID: Not reported
Violation Sequence: -7858666000003395793
Determination Date: 6/21/2022 12:00:00 AM
Notes: Program: WRD - NPDES; DMR not submitted by due date; Identifying
Evaluation: E-JPQQ-69YQ-CZQZ; Status: Active Not Reviewed
URL: Not reported
Program Code: NPDES
Is Resolved: 1
Program Description: DMR not submitted by due date
Comments: System-generated violation for Late DMR. (Period
05/01/2022-05/31/2022)

[Click this hyperlink](#) while viewing on your computer to access
9 additional MI ENVIRO: record(s) in the EDR Site Report.

Evaluations:
Site ID: 2228319069747090408
Source ID: 2228319069747090408
Program Code: RESOURCES
Program Description: WRD - Resources
Evaluation Gen. Type: Resource Program Application
Evaluation Gen. Description: Not reported
Evaluation Type: Resource Program Application
Evaluation Description: Resource Program Application. Evaluation Reference: E-3W8B-VV50-79CA

Map ID
 Direction
 Distance
 Elevation

MAP FINDINGS

Site

Database(s)

EDR ID Number
 EPA ID Number

BROADWAY (Continued)

U002303338

Evaluation SEQ: 1
 Evaluation URL: Not reported
 Evaluation Date: 6/22/2021 12:00:00 AM
 Violations Found: Not reported
 Notes: Not reported

**AD148
 NE
 1/4-1/2
 0.436 mi.
 2304 ft.**

**MICH CON
 841 BROADWAY ST
 ANN ARBOR, MI 0**

UST FINDER RELEASE

1029029319

N/A

Site 2 of 4 in cluster AD

**Relative:
 Lower
 Actual:
 765 ft.**

UST FINDER RELEASE:
 Object ID: 517224
 Facility ID: MI00013224
 Lust ID: MIC-0996-96
 Name: MICH CON
 Address: 841 BROADWAY ST
 City,State,Zip: ANN ARBOR, MI 0
 Address Match Type: Not reported
 Reported Date: 1996/12/03 15:59:59+00
 Status: Open
 Substance: Unknown
 Population within 1500ft: 1178
 Domestic Wells within 1500ft: 0
 Land Use: Developed, High Intensity
 Within SPA: No
 SPA PWS Facility ID: Not reported
 SPA Water Type: Not reported
 SPA Facility Type: Not reported
 SPA HUC12: Not reported
 Within WHPA: Yes
 WHPA PWS Facility ID: MI0000220_1776
 WHPA Water Type: GW - Ground water
 WHPA Facility Type: WL - Well
 WHPA HUC12: 040900050309
 Within 100yr Floodplain: No
 Tribe: Not reported
 EPA Region: 5
 NFA Letter 1: Not reported
 NFA Letter 2: Not reported
 NFA Letter 3: Not reported
 NFA Letter 4: Not reported
 Closed With Residual Contaminate: Not reported
 Coordinate Source: State
 X Coord: -83.74259
 Y Coord: 42.2885000000001
 Latitude: 42.2884999999999
 Longitude: -83.74259

Object ID: 517225
 Facility ID: MI00013224
 Lust ID: MIC-0829-92
 Name: MICH CON
 Address: 841 BROADWAY ST
 City,State,Zip: ANN ARBOR, MI 0
 Address Match Type: Not reported

Map ID
Direction
Distance
Elevation

MAP FINDINGS

Site

Database(s)

EDR ID Number
EPA ID Number

MICH CON (Continued)

1029029319

Reported Date:	1992/06/08 15:59:59+00
Status:	Open
Substance:	Unknown
Population within 1500ft:	1178
Domestic Wells within 1500ft:	0
Land Use:	Developed, High Intensity
Within SPA:	No
SPA PWS Facility ID:	Not reported
SPA Water Type:	Not reported
SPA Facility Type:	Not reported
SPA HUC12:	Not reported
Within WHPA:	Yes
WHPA PWS Facility ID:	MI0000220_1776
WHPA Water Type:	GW - Ground water
WHPA Facility Type:	WL - Well
WHPA HUC12:	040900050309
Within 100yr Floodplain:	No
Tribe:	Not reported
EPA Region:	5
NFA Letter 1:	Not reported
NFA Letter 2:	Not reported
NFA Letter 3:	Not reported
NFA Letter 4:	Not reported
Closed With Residual Contaminate:	Not reported
Coordinate Source:	State
X Coord:	-83.74259
Y Coord:	42.2885000000001
Latitude:	42.28849999999999
Longitude:	-83.74259
Object ID:	517226
Facility ID:	MI00013224
Lust ID:	MIC-0117-09
Name:	MICH CON
Address:	841 BROADWAY ST
City,State,Zip:	ANN ARBOR, MI 0
Address Match Type:	Not reported
Reported Date:	2009/07/27 15:59:59+00
Status:	Open
Substance:	Unknown
Population within 1500ft:	1178
Domestic Wells within 1500ft:	0
Land Use:	Developed, High Intensity
Within SPA:	No
SPA PWS Facility ID:	Not reported
SPA Water Type:	Not reported
SPA Facility Type:	Not reported
SPA HUC12:	Not reported
Within WHPA:	Yes
WHPA PWS Facility ID:	MI0000220_1776
WHPA Water Type:	GW - Ground water
WHPA Facility Type:	WL - Well
WHPA HUC12:	040900050309
Within 100yr Floodplain:	No
Tribe:	Not reported
EPA Region:	5
NFA Letter 1:	Not reported

Map ID
Direction
Distance
Elevation

MAP FINDINGS

Site

Database(s)

EDR ID Number
EPA ID Number

MICH CON (Continued)

1029029319

NFA Letter 2: Not reported
NFA Letter 3: Not reported
NFA Letter 4: Not reported
Closed With Residual Contaminate: Not reported
Coordinate Source: State
X Coord: -83.74259
Y Coord: 42.2885000000001
Latitude: 42.2884999999999
Longitude: -83.74259

Object ID: 517227
Facility ID: MI00013224
Lust ID: MIC-0217-93
Name: MICH CON
Address: 841 BROADWAY ST
City,State,Zip: ANN ARBOR, MI 0
Address Match Type: Not reported
Reported Date: 1993/02/02 15:59:59+00
Status: Open
Substance: Gasoline
Population within 1500ft: 1178
Domestic Wells within 1500ft: 0
Land Use: Developed, High Intensity
Within SPA: No
SPA PWS Facility ID: Not reported
SPA Water Type: Not reported
SPA Facility Type: Not reported
SPA HUC12: Not reported
Within WHPA: Yes
WHPA PWS Facility ID: MI0000220_1776
WHPA Water Type: GW - Ground water
WHPA Facility Type: WL - Well
WHPA HUC12: 040900050309
Within 100yr Floodplain: No
Tribe: Not reported
EPA Region: 5
NFA Letter 1: Not reported
NFA Letter 2: Not reported
NFA Letter 3: Not reported
NFA Letter 4: Not reported
Closed With Residual Contaminate: Not reported
Coordinate Source: State
X Coord: -83.74259
Y Coord: 42.2885000000001
Latitude: 42.2884999999999
Longitude: -83.74259

Object ID: 517228
Facility ID: MI00013224
Lust ID: MIC-2567-91
Name: MICH CON
Address: 841 BROADWAY ST
City,State,Zip: ANN ARBOR, MI 0
Address Match Type: Not reported
Reported Date: 1991/12/11 15:59:59+00
Status: Open
Substance: Unknown,Unknown

Map ID
 Direction
 Distance
 Elevation

MAP FINDINGS

Site

Database(s)

EDR ID Number
 EPA ID Number

MICH CON (Continued)

1029029319

Population within 1500ft: 1178
 Domestic Wells within 1500ft: 0
 Land Use: Developed, High Intensity
 Within SPA: No
 SPA PWS Facility ID: Not reported
 SPA Water Type: Not reported
 SPA Facility Type: Not reported
 SPA HUC12: Not reported
 Within WHPA: Yes
 WHPA PWS Facility ID: MI0000220_1776
 WHPA Water Type: GW - Ground water
 WHPA Facility Type: WL - Well
 WHPA HUC12: 040900050309
 Within 100yr Floodplain: No
 Tribe: Not reported
 EPA Region: 5
 NFA Letter 1: Not reported
 NFA Letter 2: Not reported
 NFA Letter 3: Not reported
 NFA Letter 4: Not reported
 Closed With Residual Contaminate: Not reported
 Coordinate Source: State
 X Coord: -83.74259
 Y Coord: 42.2885000000001
 Latitude: 42.2884999999999
 Longitude: -83.74259

**AD149
 NE
 1/4-1/2
 0.436 mi.
 2304 ft.**

**BROADWAY
 841 BROADWAY ST
 ANN ARBOR, MI
 Site 3 of 4 in cluster AD**

**MI BEA S129290221
 N/A**

**Relative:
 Lower**

BEA:
 Name: BROADWAY
 Address: 841 BROADWAY ST
 City,State,Zip: ANN ARBOR, MI
 Secondary Address: Not reported
 BEA Number: Not reported
 District: Not reported
 Date Received: 03/28/2023
 Submitter Name: Not reported
 Petition Determination: Not reported
 Petition Disclosure: Not reported
 Category: Not reported
 Determination 20107A: Not reported
 Reviewer: Not reported
 Division Assigned: Not reported
 Location ID: 13224
 Submittal Type: BEA
 Submittal Number: 00013224-BEA-1
 Approval Status: In Review
 Workflow Status: Submitted
 Date Submitted: 2023-03-31 15:03:06
 Date Completed: Not reported
 Township: Not reported
 Work Unit: Jackson
 Comments: Not reported

**Actual:
 765 ft.**

Map ID
Direction
Distance
Elevation

MAP FINDINGS

Site

Database(s)

EDR ID Number
EPA ID Number

BROADWAY (Continued)

S129290221

Organization: Lower Town Partners
Contact: Not reported
Contact Type: Not reported
Organization Street Address: Not reported
Organization City: Not reported
Organization State: Not reported
Organization Zip Code: Not reported
Organization County: Not reported
Contact Street Address: Not reported
Contact City: Not reported
Contact Zip Code: Not reported
Contact State: Not reported

**AD150
NE
1/4-1/2
0.436 mi.
2304 ft.**

**COUNTY OF WASHTENAW DRAIN COMMISSION
841 BROADWAY ST
ANN ARBOR, MI 48105
Site 4 of 4 in cluster AD**

**MI BROWNFIELDS
MI PART 201
MI INVENTORY
MI WDS**

**S108417361
N/A**

**Relative:
Lower
Actual:
765 ft.**

BROWNFIELDS:
Name: MICH. CON BROADWAY SITE
Address: 841 BROADWAY
City,State,Zip: ANN ARBOR, MI
Facility ID: Not reported
Region: 1
Status: Not reported
Property Use: Not reported
BEA: No
Ernie Id Number: 81000025
X Coordinate: Not reported
Y Coordinate: Not reported
Project Name: Not reported
Date Year Funded: Not reported
Total Brownfield Incentives: Not reported
Approved Amount: Not reported
Grant Award Amount: Not reported
Loan Award Amount: Not reported
Waterfront Award Amount: Not reported
Brownfield Site Assessment: Not reported
Development Type: Not reported
Prior Use: Not reported
Contaminants: Not reported

PART 201:

Name: MICH CON BROADWAY ST
Address: 841 BROADWAY STREET
City,State,Zip: ANN ARBOR, MI 48105
Facility ID: 81000025
Facility Status: Interim Response in progress
Latitude: Not reported
Source: Petroleum & Coal Products
Longitude: Not reported
SAM Score: 44
SAM Score Date: 07/14/2004
Township: 02S
Range: 06E
Section: 20

Map ID
Direction
Distance
Elevation

MAP FINDINGS

Site

Database(s)

EDR ID Number
EPA ID Number

COUNTY OF WASHTENAW DRAIN COMMISSION (Continued)

S108417361

Quarter: SW
Quarter/Quarter: SE
Pollutants: As; CN; Pb; Ni; Zn; Phthalates
Location Type: Not reported
Work Unit: Not reported
Project Manager: Not reported
Risk Condition: Not reported

Name: MICH CON
Address: 841 BROADWAY STREET
City,State,Zip: ANN ARBOR, MI 48105
Facility ID: 81000025
Facility Status: Not reported
Latitude: 42.28908894
Source: Not reported
Longitude: -83.74323819
SAM Score: Not reported
SAM Score Date: Not reported
Township: Not reported
Range: Not reported
Section: Not reported
Quarter: Not reported
Quarter/Quarter: Not reported
Pollutants: Not reported
Location Type: 201
Work Unit: Jackson
Project Manager: Ashley Lesser
Risk Condition: Risks Present and Require Action in Short-term

INVENTORY:

Name: MICH CON
Address: 841 BROADWAY STREET
City,State,Zip: ANN ARBOR, MI 48105
Township: Not reported
District: Jackson
Data Source: Risks Present and Require Action in Short-term
Lust Name: Not reported
Regulatory Program: 201
Release Status: Not reported
Project Manager: Lesser, Ashley
Latitude: 42.28908894
Longitude: -83.74323819

WDS:

Name: COUNTY OF WASHTENAW DRAIN COMMISSION
Address: 841 BROADWAY ST
City,State,Zip: ANN ARBOR, MI 48105
Site Id: MIG000043564
WMD Id: 441690
Site Specific Name: WASHTENAW COUNTY DRAIN COMM
Mailing Address: 841 BROADWAY ST
Mailing City/State/Zip: 48105
Mailing County: WASHTENAW

MAP FINDINGS

Map ID
 Direction
 Distance
 Elevation

Site

Database(s)

EDR ID Number
 EPA ID Number

AE151
South
1/4-1/2
0.438 mi.
2314 ft.

402 S MAIN
ANN ARBOR CITY, MI

MI BEA S105768025
N/A

Site 1 of 4 in cluster AE

Relative:
Higher
Actual:
836 ft.

BEA:
 Name: Not reported
 Address: 402 S MAIN
 City,State,Zip: ANN ARBOR CITY, MI
 Secondary Address: Not reported
 BEA Number: 399
 District: Jackson
 Date Received: 09/13/2002
 Submitter Name: Armada Oil & Gas Company Inc
 Petition Determination: No Request
 Petition Disclosure: 0
 Category: S
 Determination 20107A: No Request
 Reviewer: massonp
 Division Assigned: STD
 Location ID: Not reported
 Submittal Type: Not reported
 Submittal Number: Not reported
 Approval Status: Not reported
 Workflow Status: Not reported
 Date Submitted: Not reported
 Date Completed: Not reported
 Township: Not reported
 Work Unit: Not reported
 Comments: Not reported
 Organization: Not reported
 Contact: Not reported
 Contact Type: Not reported
 Organization Street Address: Not reported
 Organization City: Not reported
 Organization State: Not reported
 Organization Zip Code: Not reported
 Organization County: Not reported
 Contact Street Address: Not reported
 Contact City: Not reported
 Contact Zip Code: Not reported
 Contact State: Not reported

AE152
South
1/4-1/2
0.438 mi.
2314 ft.

MAIN STREET CONVENIENCE INC.
402 S MAIN ST
ANN ARBOR, MI 48104

MI LUST S121113743
MI BEA N/A
MI Financial Assurance

Site 2 of 4 in cluster AE

Relative:
Higher
Actual:
836 ft.

LUST:
 Name: MAIN STREET CONVENIENCE INC.
 Address: 402 S MAIN ST
 City,State,Zip: ANN ARBOR, MI 48104-
 Facility ID: 00005811
 Source: STATE OF MICHIGAN
 Owner Name: South Main Fuel Inc
 Owner Address: Not reported
 Owner City,St,Zip: UNKNOWN, MI
 Owner Contact: Not reported

Map ID
Direction
Distance
Elevation

MAP FINDINGS

Site

Database(s)

EDR ID Number
EPA ID Number

MAIN STREET CONVENIENCE INC. (Continued)

S121113743

Owner Phone: Not reported
Country: USA
District: Jackson
Site Name: Amoco SS #5447
Latitude: 42.27782
Longitude: -83.74921
Date of Collection: 05/03/2002
Method of Collection: GPS Code Meas. Standard Positioning Service SA Off
Accuracy: 10
Accuracy Value Unit: METERS
Horizontal Data: NAD83
Point Line Area: POINT
Desc Category: Plant Entrance (Freight)
Regulatory Program: Not reported
Risk Condition: Not reported
Project Manager: Not reported
Senate District: Not reported
House District: Not reported
US Congressional District: Not reported

Leak Number: C-0296-02
Release Date: 05/22/2002
Substance Released: Gasoline
Release Status: Closed
Release Closed Date: 05/30/2003

Leak Number: C-2274-91
Release Date: 10/25/1991
Substance Released: Unknown
Release Status: Closed
Release Closed Date: 01/10/1995

BEA:

Name: MAIN STREET CONVENIENCE INC.
Address: 402 S MAIN ST
City,State,Zip: ANN ARBOR, MI 48104
Secondary Address: Not reported
BEA Number: Not reported
District: Not reported
Date Received: 09/13/2002
Submitter Name: Not reported
Petition Determination: Not reported
Petition Disclosure: Not reported
Category: Not reported
Determination 20107A: Not reported
Reviewer: Not reported
Division Assigned: Not reported
Location ID: 00005811
Submittal Type: Baseline Environmental Assessment
Submittal Number: B200200399JK
Approval Status: RRD Received
Workflow Status: Submitted
Date Submitted: 2004-01-31 07:29:04
Date Completed: Not reported
Township: Ann Arbor
Work Unit: Jackson
Comments: RECORD MANAGER (LKG)
Organization: Armada Oil & Gas Company Inc

Map ID
 Direction
 Distance
 Elevation

MAP FINDINGS

Site

Database(s)

EDR ID Number
 EPA ID Number

MAIN STREET CONVENIENCE INC. (Continued)

S121113743

Contact: Not reported
 Contact Type: Not reported
 Organization Street Address: Not reported
 Organization City: Not reported
 Organization State: Not reported
 Organization Zip Code: Not reported
 Organization County: Not reported
 Contact Street Address: Not reported
 Contact City: Not reported
 Contact Zip Code: Not reported
 Contact State: Not reported

FINANCIAL ASSURANCE 3:

Name: MAIN STREET CONVENIENCE INC.
 Address: 402 S MAIN ST
 City,State,Zip: ANN ARBOR, MI 48104-2304
 Facility ID: 00005811
 Exempt: No
 Expiration Date: 08/22/2020
 Bond Rating Tests: Not reported
 Commercial Insurance: Not reported
 Guarantee: Not reported
 Letter of Credit: Not reported
 Risk Retention Group: Not reported
 Self Insurance: Not reported
 State Funds: CHECKED
 Surety Bond: Not reported
 Trust Funds: Not reported
 Year: 2019

AE153
South
1/4-1/2
0.438 mi.
2314 ft.

EMRE FUEL INC
402 S MAIN ST
ANN ARBOR, MI 48104
Site 3 of 4 in cluster AE

RCRA-VSQG 1000466046
MI LUST MID985607720
MI UST
FINDS
ECHO
MI WDS

Relative:
Higher
Actual:
836 ft.

RCRA Listings:

Date Form Received by Agency: 20011231
 Handler Name: Emre Fuel Inc
 Handler Address: 402 S MAIN ST
 Handler City,State,Zip: ANN ARBOR, MI 48104
 EPA ID: MID985607720
 Contact Name: NABIL HASSAN
 Contact Address: 402 S MAIN ST
 Contact City,State,Zip: ANN ARBOR, MI 48104
 Contact Telephone: 313-761-1170
 Contact Fax: Not reported
 Contact Email: Not reported
 Contact Title: Not reported
 EPA Region: 05
 Land Type: Private
 Federal Waste Generator Description: Conditionally Exempt Small Quantity Generator
 Non-Notifier: Not reported
 Biennial Report Cycle: Not reported
 Accessibility: Not reported
 Active Site Indicator: Handler Activities

Map ID
Direction
Distance
Elevation

MAP FINDINGS

Site

Database(s)

EDR ID Number
EPA ID Number

EMRE FUEL INC (Continued)

1000466046

State District Owner:	Not reported
State District:	Not reported
Mailing Address:	402 S MAIN ST
Mailing City, State, Zip:	ANN ARBOR, MI 48104
Owner Name:	Amoco Oil Co
Owner Type:	Private
Operator Name:	Amoco Oil Co
Operator Type:	Private
Short-Term Generator Activity:	No
Importer Activity:	No
Mixed Waste Generator:	No
Transporter Activity:	No
Transfer Facility Activity:	No
Recycler Activity with Storage:	No
Small Quantity On-Site Burner Exemption:	No
Smelting Melting and Refining Furnace Exemption:	No
Underground Injection Control:	No
Off-Site Waste Receipt:	No
Universal Waste Indicator:	No
Universal Waste Destination Facility:	No
Federal Universal Waste:	No
Active Site State-Reg Handler:	---
Federal Facility Indicator:	Not reported
Hazardous Secondary Material Indicator:	NN
Sub-Part K Indicator:	Not reported
2018 GPRC Permit Baseline:	Not on the Baseline
2018 GPRC Renewals Baseline:	Not on the Baseline
202 GPRC Corrective Action Baseline:	No
Subject to Corrective Action Universe:	No
Non-TSDFs Where RCRA CA has Been Imposed Universe:	No
Corrective Action Priority Ranking:	No NCAPS ranking
Environmental Control Indicator:	No
Institutional Control Indicator:	No
Human Exposure Controls Indicator:	N/A
Groundwater Controls Indicator:	N/A
Significant Non-Complier Universe:	No
Unaddressed Significant Non-Complier Universe:	No
Addressed Significant Non-Complier Universe:	No
Significant Non-Complier With a Compliance Schedule Universe:	No
Financial Assurance Required:	Not reported
Handler Date of Last Change:	20110303
Recognized Trader-Importer:	No
Recognized Trader-Exporter:	No
Importer of Spent Lead Acid Batteries:	No
Exporter of Spent Lead Acid Batteries:	No
Recycler Activity Without Storage:	Not reported
Manifest Broker:	Not reported
Sub-Part P Indicator:	No

Hazardous Waste Summary:

Waste Code:	D001
Waste Description:	Ignitable Waste

Handler - Owner Operator:

Owner/Operator Indicator:	Operator
---------------------------	----------

Map ID
Direction
Distance
Elevation

MAP FINDINGS

Site

Database(s)

EDR ID Number
EPA ID Number

EMRE FUEL INC (Continued)

1000466046

Owner/Operator Name: AMOCO OIL CO
Legal Status: Private
Date Became Current: 20010607
Date Ended Current: Not reported
Owner/Operator Address: Not reported
Owner/Operator City,State,Zip: Not reported
Owner/Operator Telephone: Not reported
Owner/Operator Telephone Ext: Not reported
Owner/Operator Fax: Not reported
Owner/Operator Email: Not reported

Owner/Operator Indicator: Owner
Owner/Operator Name: AMOCO OIL CO
Legal Status: Private
Date Became Current: 20010607
Date Ended Current: Not reported
Owner/Operator Address: Not reported
Owner/Operator City,State,Zip: Not reported
Owner/Operator Telephone: Not reported
Owner/Operator Telephone Ext: Not reported
Owner/Operator Fax: Not reported
Owner/Operator Email: Not reported

Owner/Operator Indicator: Operator
Owner/Operator Name: AMOCO OIL CO
Legal Status: Private
Date Became Current: 20010607
Date Ended Current: Not reported
Owner/Operator Address: Not reported
Owner/Operator City,State,Zip: Not reported
Owner/Operator Telephone: Not reported
Owner/Operator Telephone Ext: Not reported
Owner/Operator Fax: Not reported
Owner/Operator Email: Not reported

Owner/Operator Indicator: Owner
Owner/Operator Name: AMOCO OIL CO
Legal Status: Private
Date Became Current: 20010607
Date Ended Current: Not reported
Owner/Operator Address: Not reported
Owner/Operator City,State,Zip: Not reported
Owner/Operator Telephone: Not reported
Owner/Operator Telephone Ext: Not reported
Owner/Operator Fax: Not reported
Owner/Operator Email: Not reported

Owner/Operator Indicator: Owner
Owner/Operator Name: AMOCO OIL CO
Legal Status: Private
Date Became Current: 20010607
Date Ended Current: Not reported
Owner/Operator Address: Not reported
Owner/Operator City,State,Zip: Not reported
Owner/Operator Telephone: Not reported
Owner/Operator Telephone Ext: Not reported
Owner/Operator Fax: Not reported

Map ID
Direction
Distance
Elevation

MAP FINDINGS

Site

Database(s)

EDR ID Number
EPA ID Number

EMRE FUEL INC (Continued)

1000466046

Owner/Operator Email: Not reported

Owner/Operator Indicator: Operator
Owner/Operator Name: AMOCO OIL CO
Legal Status: Private
Date Became Current: 20010607
Date Ended Current: Not reported
Owner/Operator Address: Not reported
Owner/Operator City,State,Zip: Not reported
Owner/Operator Telephone: Not reported
Owner/Operator Telephone Ext: Not reported
Owner/Operator Fax: Not reported
Owner/Operator Email: Not reported

Owner/Operator Indicator: Owner
Owner/Operator Name: AMOCO OIL CO
Legal Status: Private
Date Became Current: 20010607
Date Ended Current: Not reported
Owner/Operator Address: Not reported
Owner/Operator City,State,Zip: Not reported
Owner/Operator Telephone: Not reported
Owner/Operator Telephone Ext: Not reported
Owner/Operator Fax: Not reported
Owner/Operator Email: Not reported

Owner/Operator Indicator: Operator
Owner/Operator Name: AMOCO OIL CO
Legal Status: Private
Date Became Current: 20010607
Date Ended Current: Not reported
Owner/Operator Address: Not reported
Owner/Operator City,State,Zip: Not reported
Owner/Operator Telephone: Not reported
Owner/Operator Telephone Ext: Not reported
Owner/Operator Fax: Not reported
Owner/Operator Email: Not reported

Historic Generators:

Receive Date: 19800101
Handler Name: EMRE FUEL INC
Federal Waste Generator Description: Not a generator, verified
State District Owner: Not reported
Large Quantity Handler of Universal Waste: No
Recognized Trader Importer: No
Recognized Trader Exporter: No
Spent Lead Acid Battery Importer: No
Spent Lead Acid Battery Exporter: No
Current Record: No
Non Storage Recycler Activity: Not reported
Electronic Manifest Broker: Not reported

Receive Date: 19910305
Handler Name: EMRE FUEL INC
Federal Waste Generator Description: Small Quantity Generator
State District Owner: Not reported
Large Quantity Handler of Universal Waste: No

Map ID
Direction
Distance
Elevation

MAP FINDINGS

Site

Database(s)

EDR ID Number
EPA ID Number

EMRE FUEL INC (Continued)

1000466046

Recognized Trader Importer: No
Recognized Trader Exporter: No
Spent Lead Acid Battery Importer: No
Spent Lead Acid Battery Exporter: No
Current Record: No
Non Storage Recycler Activity: Not reported
Electronic Manifest Broker: Not reported

Receive Date: 20010808
Handler Name: EMRE FUEL INC
Federal Waste Generator Description: Small Quantity Generator
State District Owner: Not reported
Large Quantity Handler of Universal Waste: No
Recognized Trader Importer: No
Recognized Trader Exporter: No
Spent Lead Acid Battery Importer: No
Spent Lead Acid Battery Exporter: No
Current Record: No
Non Storage Recycler Activity: Not reported
Electronic Manifest Broker: Not reported

Receive Date: 20011231
Handler Name: EMRE FUEL INC
Federal Waste Generator Description: Conditionally Exempt Small Quantity Generator
State District Owner: Not reported
Large Quantity Handler of Universal Waste: No
Recognized Trader Importer: No
Recognized Trader Exporter: No
Spent Lead Acid Battery Importer: No
Spent Lead Acid Battery Exporter: No
Current Record: Yes
Non Storage Recycler Activity: Not reported
Electronic Manifest Broker: Not reported

List of NAICS Codes and Descriptions:

NAICS Code: 44719
NAICS Description: OTHER GASOLINE STATIONS

Facility Has Received Notices of Violations:

Violations: No Violations Found

Evaluation Action Summary:

Evaluations: No Evaluations Found

LUST:

Name: MAIN STREET CONVENIENCE INC.
Address: 402 S MAIN ST
City,State,Zip: ANN ARBOR, MI 48104
Facility ID: 5811
Source: 24000
Owner Name: Charbonneau, Mike
Owner Address: Not reported
Owner City,St,Zip: Not reported
Owner Contact: Not reported

Map ID
Direction
Distance
Elevation

MAP FINDINGS

Site

Database(s)

EDR ID Number
EPA ID Number

EMRE FUEL INC (Continued)

1000466046

Owner Phone: 989-385-1162
Country: Not reported
District: Jackson
Site Name: Main Street Convenience Inc.
Latitude: 42.27775
Longitude: -83.74907
Date of Collection: Not reported
Method of Collection: The geographic coordinate determination method based on interpolation-photo.
Accuracy: 20
Accuracy Value Unit: Not reported
Horizontal Data: North American Datum of 1983
Point Line Area: Center of a facility or station
Desc Category: Not reported
Regulatory Program: Not reported
Risk Condition: Not reported
Project Manager: Not reported
Senate District: Not reported
House District: Not reported
US Congressional District: Not reported

Leak Number: 2747
Release Date: 10/25/1991
Substance Released: Not reported
Release Status: Closed
Release Closed Date: 01/10/1995

Leak Number: 5054
Release Date: 05/22/2002
Substance Released: Gasoline
Release Status: Closed
Release Closed Date: 05/30/2003

UST:

Name: MAIN STREET CONVENIENCE INC.
Address: 402 S MAIN ST
City,State,Zip: ANN ARBOR 48104-2304
Facility Type: ACTIVE
Facility ID: 00005811
Owner Name: SOUTH MAIN FUEL INC
Owner Address: 402 S MAIN ST
Owner City: ANN ARBOR
Owner State: MI
Owner Zip: 48103
Owner Contact: Not reported
Owner Phone: 7347611170
Contact: Daryoush Zahrare
Contact Phone: (734) 780-5668
Date of Collection: 05/03/2002
Accuracy: 10
Horizontal Datum: NAD83
Accuracy Value Unit: METERS
Source: STATE OF MICHIGAN
Point Line Area: POINT
Desc Category: Plant Entrance (Freight)
Method of Collection: GPS Code Meas. Standard Positioning Service SA Off
District: Region 2 - Jackson District Office
Tank ID: 8

Map ID
Direction
Distance
Elevation

MAP FINDINGS

Site

Database(s)

EDR ID Number
EPA ID Number

EMRE FUEL INC (Continued)

1000466046

Capacity: 560
Tank Status: Removed from Ground
Substance: Used Oil
Install Date: 10/25/1991
Remove Date: 05/31/2008
Tank Number: Not reported
Tank Details Compartments: Not reported
Tank Release Detection: Not reported
Pipe Release Detection: Not reported
Piping Material: Not reported
Piping Type: Not reported
Tank Construction: Not reported
Impressed Device: Not reported
Latitude: 42.27782
Longitude: -83.74921

Name: MAIN STREET CONVENIENCE INC.
Address: 402 S MAIN ST
City,State,Zip: ANN ARBOR 48104-2304
Facility Type: ACTIVE
Facility ID: 00005811
Owner Name: SOUTH MAIN FUEL INC
Owner Address: 402 S MAIN ST
Owner City: ANN ARBOR
Owner State: MI
Owner Zip: 48103
Owner Contact: Not reported
Owner Phone: 7347611170
Contact: Daryoush Zahrare
Contact Phone: (734) 780-5668
Date of Collection: 05/03/2002
Accuracy: 10
Horizontal Datum: NAD83
Accuracy Value Unit: METERS
Source: STATE OF MICHIGAN
Point Line Area: POINT
Desc Category: Plant Entrance (Freight)
Method of Collection: GPS Code Meas. Standard Positioning Service SA Off
District: Region 2 - Jackson District Office
Tank ID: 7
Capacity: 12000
Tank Status: Currently In Use
Substance: Gasoline
Install Date: 10/25/1991
Remove Date: Not reported
Tank Number: Not reported
Tank Details Compartments: Not reported
Tank Release Detection: Not reported
Pipe Release Detection: Not reported
Piping Material: Not reported
Piping Type: Not reported
Tank Construction: Not reported
Impressed Device: No
Latitude: 42.27782
Longitude: -83.74921

Name: MAIN STREET CONVENIENCE INC.

Map ID
Direction
Distance
Elevation

MAP FINDINGS

Site

Database(s)

EDR ID Number
EPA ID Number

EMRE FUEL INC (Continued)

1000466046

Address: 402 S MAIN ST
City,State,Zip: ANN ARBOR 48104-2304
Facility Type: ACTIVE
Facility ID: 00005811
Owner Name: SOUTH MAIN FUEL INC
Owner Address: 402 S MAIN ST
Owner City: ANN ARBOR
Owner State: MI
Owner Zip: 48103
Owner Contact: Not reported
Owner Phone: 7347611170
Contact: Daryoush Zahrare
Contact Phone: (734) 780-5668
Date of Collection: 05/03/2002
Accuracy: 10
Horizontal Datum: NAD83
Accuracy Value Unit: METERS
Source: STATE OF MICHIGAN
Point Line Area: POINT
Desc Category: Plant Entrance (Freight)
Method of Collection: GPS Code Meas. Standard Positioning Service SA Off
District: Region 2 - Jackson District Office
Tank ID: 6
Capacity: 12000
Tank Status: Currently In Use
Substance: Gasoline
Install Date: 10/25/1991
Remove Date: Not reported
Tank Number: Not reported
Tank Details Compartments: Not reported
Tank Release Detection: Not reported
Pipe Release Detection: Not reported
Piping Material: Not reported
Piping Type: Not reported
Tank Construction: Not reported
Impressed Device: No
Latitude: 42.27782
Longitude: -83.74921

Name: MAIN STREET CONVENIENCE INC.
Address: 402 S MAIN ST
City,State,Zip: ANN ARBOR 48104-2304
Facility Type: ACTIVE
Facility ID: 00005811
Owner Name: SOUTH MAIN FUEL INC
Owner Address: 402 S MAIN ST
Owner City: ANN ARBOR
Owner State: MI
Owner Zip: 48103
Owner Contact: Not reported
Owner Phone: 7347611170
Contact: Daryoush Zahrare
Contact Phone: (734) 780-5668
Date of Collection: 05/03/2002
Accuracy: 10
Horizontal Datum: NAD83
Accuracy Value Unit: METERS

Map ID
Direction
Distance
Elevation

MAP FINDINGS

Site

Database(s)

EDR ID Number
EPA ID Number

EMRE FUEL INC (Continued)

1000466046

Source: STATE OF MICHIGAN
Point Line Area: POINT
Desc Category: Plant Entrance (Freight)
Method of Collection: GPS Code Meas. Standard Positioning Service SA Off
District: Region 2 - Jackson District Office
Tank ID: 5
Capacity: 12000
Tank Status: Currently In Use
Substance: Gasoline
Install Date: 10/25/1991
Remove Date: Not reported
Tank Number: Not reported
Tank Details Compartments: Not reported
Tank Release Detection: Not reported
Pipe Release Detection: Not reported
Piping Material: Not reported
Piping Type: Not reported
Tank Construction: Not reported
Impressed Device: No
Latitude: 42.27782
Longitude: -83.74921

Name: MAIN STREET CONVENIENCE INC.
Address: 402 S MAIN ST
City,State,Zip: ANN ARBOR 48104-2304
Facility Type: ACTIVE
Facility ID: 00005811
Owner Name: SOUTH MAIN FUEL INC
Owner Address: 402 S MAIN ST
Owner City: ANN ARBOR
Owner State: MI
Owner Zip: 48103
Owner Contact: Not reported
Owner Phone: 7347611170
Contact: Daryoush Zahrare
Contact Phone: (734) 780-5668
Date of Collection: 05/03/2002
Accuracy: 10
Horizontal Datum: NAD83
Accuracy Value Unit: METERS
Source: STATE OF MICHIGAN
Point Line Area: POINT
Desc Category: Plant Entrance (Freight)
Method of Collection: GPS Code Meas. Standard Positioning Service SA Off
District: Region 2 - Jackson District Office
Tank ID: 4
Capacity: 12000
Tank Status: Removed from Ground
Substance: Gasoline
Install Date: 04/28/1970
Remove Date: 10/25/1991
Tank Number: Not reported
Tank Details Compartments: Not reported
Tank Release Detection: Not reported
Pipe Release Detection: Not reported
Piping Material: Not reported
Piping Type: Not reported

Map ID
Direction
Distance
Elevation

MAP FINDINGS

Site

Database(s)

EDR ID Number
EPA ID Number

EMRE FUEL INC (Continued)

1000466046

Tank Construction: Not reported
Impressed Device: Not reported
Latitude: 42.27782
Longitude: -83.74921

Name: MAIN STREET CONVENIENCE INC.
Address: 402 S MAIN ST
City,State,Zip: ANN ARBOR 48104-2304
Facility Type: ACTIVE
Facility ID: 00005811
Owner Name: SOUTH MAIN FUEL INC
Owner Address: 402 S MAIN ST
Owner City: ANN ARBOR
Owner State: MI
Owner Zip: 48103
Owner Contact: Not reported
Owner Phone: 7347611170
Contact: Daryoush Zahrare
Contact Phone: (734) 780-5668
Date of Collection: 05/03/2002
Accuracy: 10
Horizontal Datum: NAD83
Accuracy Value Unit: METERS
Source: STATE OF MICHIGAN
Point Line Area: POINT
Desc Category: Plant Entrance (Freight)
Method of Collection: GPS Code Meas. Standard Positioning Service SA Off
District: Region 2 - Jackson District Office
Tank ID: 3
Capacity: 12000
Tank Status: Removed from Ground
Substance: Gasoline
Install Date: 04/28/1970
Remove Date: 10/25/1991
Tank Number: Not reported
Tank Details Compartments: Not reported
Tank Release Detection: Not reported
Pipe Release Detection: Not reported
Piping Material: Not reported
Piping Type: Not reported
Tank Construction: Not reported
Impressed Device: Not reported
Latitude: 42.27782
Longitude: -83.74921

Name: MAIN STREET CONVENIENCE INC.
Address: 402 S MAIN ST
City,State,Zip: ANN ARBOR 48104-2304
Facility Type: ACTIVE
Facility ID: 00005811
Owner Name: SOUTH MAIN FUEL INC
Owner Address: 402 S MAIN ST
Owner City: ANN ARBOR
Owner State: MI
Owner Zip: 48103
Owner Contact: Not reported
Owner Phone: 7347611170

Map ID
Direction
Distance
Elevation

MAP FINDINGS

Site

Database(s)

EDR ID Number
EPA ID Number

EMRE FUEL INC (Continued)

1000466046

Contact: Daryoush Zahrare
Contact Phone: (734) 780-5668
Date of Collection: 05/03/2002
Accuracy: 10
Horizontal Datum: NAD83
Accuracy Value Unit: METERS
Source: STATE OF MICHIGAN
Point Line Area: POINT
Desc Category: Plant Entrance (Freight)
Method of Collection: GPS Code Meas. Standard Positioning Service SA Off
District: Region 2 - Jackson District Office
Tank ID: 2
Capacity: 8000
Tank Status: Removed from Ground
Substance: Gasoline
Install Date: 04/28/1970
Remove Date: 10/25/1991
Tank Number: Not reported
Tank Details Compartments: Not reported
Tank Release Detection: Not reported
Pipe Release Detection: Not reported
Piping Material: Not reported
Piping Type: Not reported
Tank Construction: Not reported
Impressed Device: Not reported
Latitude: 42.27782
Longitude: -83.74921

Name: MAIN STREET CONVENIENCE INC.
Address: 402 S MAIN ST
City,State,Zip: ANN ARBOR 48104-2304
Facility Type: ACTIVE
Facility ID: 00005811
Owner Name: SOUTH MAIN FUEL INC
Owner Address: 402 S MAIN ST
Owner City: ANN ARBOR
Owner State: MI
Owner Zip: 48103
Owner Contact: Not reported
Owner Phone: 7347611170
Contact: Daryoush Zahrare
Contact Phone: (734) 780-5668
Date of Collection: 05/03/2002
Accuracy: 10
Horizontal Datum: NAD83
Accuracy Value Unit: METERS
Source: STATE OF MICHIGAN
Point Line Area: POINT
Desc Category: Plant Entrance (Freight)
Method of Collection: GPS Code Meas. Standard Positioning Service SA Off
District: Region 2 - Jackson District Office
Tank ID: 1
Capacity: 550
Tank Status: Removed from Ground
Substance: Used Oil
Install Date: 04/28/1970
Remove Date: 10/25/1991

Map ID
Direction
Distance
Elevation

MAP FINDINGS

Site

Database(s)

EDR ID Number
EPA ID Number

EMRE FUEL INC (Continued)

1000466046

Tank Number: Not reported
Tank Details Compartments: Not reported
Tank Release Detection: Not reported
Pipe Release Detection: Not reported
Piping Material: Not reported
Piping Type: Not reported
Tank Construction: Not reported
Impressed Device: Not reported
Latitude: 42.27782
Longitude: -83.74921

FINDS:

Registry ID: 110003653877

[Click Here for FRS Facility Detail Report:](#)

Environmental Interest/Information System:

The Resource Conservation and Recovery Act Information System (RCRAInfo) is EPA's comprehensive information system in support of the Resource Conservation and Recovery Act (RCRA) of 1976 and the Hazardous and Solid Waste Amendments (HSWA) of 1984. It tracks many types of information about generators, transporters, treaters, storers, and disposers of hazardous waste.

[Click this hyperlink](#) while viewing on your computer to access additional FINDS: detail in the EDR Site Report.

ECHO:

Envid: 1000466046
Registry ID: 110003653877
DFR URL: <http://echo.epa.gov/detailed-facility-report?fid=110003653877>
Name: EMRE FUEL INC
Address: 402 S MAIN ST
City,State,Zip: ANN ARBOR, MI 48104

WDS:

Name: EMRE FUEL INC
Address: 402 S MAIN ST
City,State,Zip: ANN ARBOR, MI 48104
Site Id: MID985607720
WMD Id: 404664
Site Specific Name: SOUTH MAIN BP
Mailing Address: 402 S MAIN ST
Mailing City/State/Zip: 48104
Mailing County: WASHTENAW

AE154
South
1/4-1/2
0.438 mi.
2314 ft.

AMOCO SS #5447
402 S MAIN ST
ANN ARBOR, MI 48103
Site 4 of 4 in cluster AE

UST FINDER RELEASE 1029026118
N/A

Relative:
Higher

UST FINDER RELEASE:

Actual:
836 ft.

Object ID: 511592
Facility ID: MI00005811
Lust ID: MIC-0296-02
Name: AMOCO SS #5447
Address: 402 S MAIN ST

Map ID
Direction
Distance
Elevation

MAP FINDINGS

Site

Database(s)

EDR ID Number
EPA ID Number

AMOCO SS #5447 (Continued)

1029026118

City,State,Zip:	ANN ARBOR, MI 48103
Address Match Type:	Not reported
Reported Date:	2002/05/22 15:59:59+00
Status:	No Further Action
Substance:	Gasoline
Population within 1500ft:	2377
Domestic Wells within 1500ft:	3
Land Use:	Developed, High Intensity
Within SPA:	No
SPA PWS Facility ID:	Not reported
SPA Water Type:	Not reported
SPA Facility Type:	Not reported
SPA HUC12:	Not reported
Within WHPA:	Yes
WHPA PWS Facility ID:	MI0000220_1776
WHPA Water Type:	GW - Ground water
WHPA Facility Type:	WL - Well
WHPA HUC12:	040900050309
Within 100yr Floodplain:	No
Tribe:	Not reported
EPA Region:	5
NFA Letter 1:	Not reported
NFA Letter 2:	Not reported
NFA Letter 3:	Not reported
NFA Letter 4:	Not reported
Closed With Residual Contaminate:	Not reported
Coordinate Source:	State
X Coord:	-83.7492099999999
Y Coord:	42.2778300000001
Latitude:	42.27783
Longitude:	-83.74921
Object ID:	511593
Facility ID:	MI00005811
Lust ID:	MIC-2274-91
Name:	AMOCO SS #5447
Address:	402 S MAIN ST
City,State,Zip:	ANN ARBOR, MI 48103
Address Match Type:	Not reported
Reported Date:	1991/10/25 15:59:59+00
Status:	No Further Action
Substance:	Unknown
Population within 1500ft:	2377
Domestic Wells within 1500ft:	3
Land Use:	Developed, High Intensity
Within SPA:	No
SPA PWS Facility ID:	Not reported
SPA Water Type:	Not reported
SPA Facility Type:	Not reported
SPA HUC12:	Not reported
Within WHPA:	Yes
WHPA PWS Facility ID:	MI0000220_1776
WHPA Water Type:	GW - Ground water
WHPA Facility Type:	WL - Well
WHPA HUC12:	040900050309
Within 100yr Floodplain:	No
Tribe:	Not reported

Map ID
 Direction
 Distance
 Elevation

MAP FINDINGS

Site

Database(s)

EDR ID Number
 EPA ID Number

AMOCO SS #5447 (Continued)

1029026118

EPA Region: 5
 NFA Letter 1: Not reported
 NFA Letter 2: Not reported
 NFA Letter 3: Not reported
 NFA Letter 4: Not reported
 Closed With Residual Contaminate: Not reported
 Coordinate Source: State
 X Coord: -83.7492099999999
 Y Coord: 42.2778300000001
 Latitude: 42.27783
 Longitude: -83.74921

AF155
South
1/4-1/2
0.439 mi.
2319 ft.

EATON CORPORATION - ANN ARBOR
315 SOUTH FIRST ST
ANN ARBOR, MI 48103

MI INVENTORY **S121186500**
MI BEA **N/A**

Site 1 of 4 in cluster AF

Relative:
Higher

INVENTORY:

Actual:
820 ft.

Name: EATON CORPORATION - ANN ARBOR
 Address: 315 SOUTH FIRST ST
 City,State,Zip: ANN ARBOR, MI 48103
 Township: Not reported
 District: Jackson
 Data Source: Risks Present and Require Action in Short-term
 Lust Name: Not reported
 Regulatory Program: 201
 Release Status: Not reported
 Project Manager: Lesser, Ashley
 Latitude: 42.27925999
 Longitude: -83.75096777

BEA:

Name: EATON CORPORATION - ANN ARBOR
 Address: 315 SOUTH FIRST STREET
 City,State,Zip: ANN ARBOR, MI 48103
 Secondary Address: Not reported
 BEA Number: Not reported
 District: Not reported
 Date Received: 06/28/2005
 Submitter Name: Not reported
 Petition Determination: Not reported
 Petition Disclosure: Not reported
 Category: Not reported
 Determination 20107A: Not reported
 Reviewer: Not reported
 Division Assigned: Not reported
 Location ID: 81000540
 Submittal Type: Baseline Environmental Assessment
 Submittal Number: B200500636JK
 Approval Status: RRD Received
 Workflow Status: Submitted
 Date Submitted: 2005-06-28 12:02:18
 Date Completed: Not reported
 Township: Ann Arbor City
 Work Unit: Jackson
 Comments: Not reported

Map ID
Direction
Distance
Elevation

MAP FINDINGS

Site

Database(s)

EDR ID Number
EPA ID Number

EATON CORPORATION - ANN ARBOR (Continued)

S121186500

Organization: Morningside Ann Arbor Commercial LLC
Contact: Not reported
Contact Type: Not reported
Organization Street Address: Not reported
Organization City: Not reported
Organization State: Not reported
Organization Zip Code: Not reported
Organization County: Not reported
Contact Street Address: Not reported
Contact City: Not reported
Contact Zip Code: Not reported
Contact State: Not reported

Name: EATON CORPORATION - ANN ARBOR
Address: 315 SOUTH FIRST STREET
City,State,Zip: ANN ARBOR, MI 48103
Secondary Address: Not reported
BEA Number: Not reported
District: Not reported
Date Received: 06/27/2005
Submitter Name: Not reported
Petition Determination: Not reported
Petition Disclosure: Not reported
Category: Not reported
Determination 20107A: Not reported
Reviewer: Not reported
Division Assigned: Not reported
Location ID: 81000540
Submittal Type: Baseline Environmental Assessment
Submittal Number: B200500635JK
Approval Status: RRD Received
Workflow Status: Submitted
Date Submitted: 2005-06-24 15:18:45
Date Completed: Not reported
Township: Ann Arbor City
Work Unit: Jackson
Comments: Not reported
Organization: Liberty Lofts Condominium Assoc
Contact: Not reported
Contact Type: Not reported
Organization Street Address: Not reported
Organization City: Not reported
Organization State: Not reported
Organization Zip Code: Not reported
Organization County: Not reported
Contact Street Address: Not reported
Contact City: Not reported
Contact Zip Code: Not reported
Contact State: Not reported

Name: EATON CORPORATION - ANN ARBOR
Address: 315 SOUTH FIRST STREET
City,State,Zip: ANN ARBOR, MI 48103
Secondary Address: Not reported
BEA Number: Not reported
District: Not reported
Date Received: 09/29/2004

Map ID
Direction
Distance
Elevation

MAP FINDINGS

Site

Database(s)

EDR ID Number
EPA ID Number

EATON CORPORATION - ANN ARBOR (Continued)

S121186500

Submitter Name: Not reported
Petition Determination: Not reported
Petition Disclosure: Not reported
Category: Not reported
Determination 20107A: Not reported
Reviewer: Not reported
Division Assigned: Not reported
Location ID: 81000540
Submittal Type: Baseline Environmental Assessment
Submittal Number: P200400576JK
Approval Status: RRD Received
Workflow Status: Submitted
Date Submitted: 2004-09-30 08:17:02
Date Completed: Not reported
Township: Ann Arbor City
Work Unit: Jackson
Comments: 9/29/04 - BEA received as a Category D. 10/12/04 - BEA submittal received changing it to a Category N BEA.
Organization: Morningside Ann Arbor LLC
Contact: Not reported
Contact Type: Not reported
Organization Street Address: Not reported
Organization City: Not reported
Organization State: Not reported
Organization Zip Code: Not reported
Organization County: Not reported
Contact Street Address: Not reported
Contact City: Not reported
Contact Zip Code: Not reported
Contact State: Not reported

Name: EATON CORPORATION - ANN ARBOR
Address: 315 SOUTH FIRST ST
City,State,Zip: ANN ARBOR, MI 48103
Secondary Address: Not reported
BEA Number: Not reported
District: Not reported
Date Received: 06/27/2005
Submitter Name: Not reported
Petition Determination: Not reported
Petition Disclosure: Not reported
Category: Not reported
Determination 20107A: Not reported
Reviewer: Not reported
Division Assigned: Not reported
Location ID: 81000540
Submittal Type: BEA
Submittal Number: B200500635JK
Approval Status: RRD Received
Workflow Status: Submitted
Date Submitted: 2005-06-24 15:18:45
Date Completed: Not reported
Township: Not reported
Work Unit: Jackson
Comments: Not reported
Organization: Liberty Lofts Condominium Assoc
Contact: Not reported

Map ID
Direction
Distance
Elevation

MAP FINDINGS

Site

Database(s)

EDR ID Number
EPA ID Number

EATON CORPORATION - ANN ARBOR (Continued)

S121186500

Contact Type: Not reported
Organization Street Address: Not reported
Organization City: Not reported
Organization State: Not reported
Organization Zip Code: Not reported
Organization County: Not reported
Contact Street Address: Not reported
Contact City: Not reported
Contact Zip Code: Not reported
Contact State: Not reported

Name: EATON CORPORATION - ANN ARBOR
Address: 315 SOUTH FIRST ST
City,State,Zip: ANN ARBOR, MI 48103
Secondary Address: Not reported
BEA Number: Not reported
District: Not reported
Date Received: 06/28/2005
Submitter Name: Not reported
Petition Determination: Not reported
Petition Disclosure: Not reported
Category: Not reported
Determination 20107A: Not reported
Reviewer: Not reported
Division Assigned: Not reported
Location ID: 81000540
Submittal Type: BEA
Submittal Number: B200500636JK
Approval Status: RRD Received
Workflow Status: Submitted
Date Submitted: 2005-06-28 12:02:18
Date Completed: Not reported
Township: Not reported
Work Unit: Jackson
Comments: Not reported
Organization: Morningside Ann Arbor Commercial LLC
Contact: Not reported
Contact Type: Not reported
Organization Street Address: Not reported
Organization City: Not reported
Organization State: Not reported
Organization Zip Code: Not reported
Organization County: Not reported
Contact Street Address: Not reported
Contact City: Not reported
Contact Zip Code: Not reported
Contact State: Not reported

Name: EATON CORPORATION - ANN ARBOR
Address: 315 SOUTH FIRST ST
City,State,Zip: ANN ARBOR, MI 48103
Secondary Address: Not reported
BEA Number: Not reported
District: Not reported
Date Received: 09/29/2004
Submitter Name: Not reported
Petition Determination: Not reported

Map ID
 Direction
 Distance
 Elevation

MAP FINDINGS

Site

Database(s)

EDR ID Number
 EPA ID Number

EATON CORPORATION - ANN ARBOR (Continued)

S121186500

Petition Disclosure:	Not reported
Category:	Not reported
Determination 20107A:	Not reported
Reviewer:	Not reported
Division Assigned:	Not reported
Location ID:	81000540
Submittal Type:	BEA
Submittal Number:	P200400576JK
Approval Status:	RRD Received
Workflow Status:	Submitted
Date Submitted:	2004-09-30 08:17:02
Date Completed:	Not reported
Township:	Not reported
Work Unit:	Jackson
Comments:	9/29/04 - BEA received as a Category D. 10/12/04 - BEA submittal received changing it to a Category N BEA.
Organization:	Morningside Ann Arbor LLC
Contact:	Not reported
Contact Type:	Not reported
Organization Street Address:	Not reported
Organization City:	Not reported
Organization State:	Not reported
Organization Zip Code:	Not reported
Organization County:	Not reported
Contact Street Address:	Not reported
Contact City:	Not reported
Contact Zip Code:	Not reported
Contact State:	Not reported

AF156
South
1/4-1/2
0.439 mi.
2319 ft.

EATON CORPORATION
315 SOUTH FIRST STREET
ANN ARBOR, MI 48103
Site 2 of 4 in cluster AF

MI PART 201 **S108632632**
N/A

Relative:
Higher
Actual:
820 ft.

PART 201:	
Name:	EATON CORPORATION
Address:	315 SOUTH FIRST STREET
City,State,Zip:	ANN ARBOR, MI 48103
Facility ID:	81000540
Facility Status:	Interim Response conducted
Latitude:	Not reported
Source:	Not reported
Longitude:	Not reported
SAM Score:	35
SAM Score Date:	03/27/2007
Township:	02S
Range:	06E
Section:	29
Quarter:	Not reported
Quarter/Quarter:	Not reported
Pollutants:	Not reported
Location Type:	Not reported
Work Unit:	Not reported
Project Manager:	Not reported
Risk Condition:	Not reported

Map ID
Direction
Distance
Elevation

MAP FINDINGS

Site

Database(s)

EDR ID Number
EPA ID Number

AF157 **EATON CORPORATION - ANN ARBOR**
South **315 SOUTH 1ST STREET**
1/4-1/2 **ANN ARBOR, MI 48103**
0.439 mi.
2319 ft.

MI PART 201 **S111934547**
MI WDS **N/A**

Relative:
Higher
Actual:
820 ft.

Site 3 of 4 in cluster AF
PART 201:
Name: EATON CORPORATION - ANN ARBOR
Address: 315 SOUTH 1ST STREET
City,State,Zip: ANN ARBOR, MI 48103
Facility ID: 81000540
Facility Status: Not reported
Latitude: 42.27925511
Source: Not reported
Longitude: -83.75096737
SAM Score: Not reported
SAM Score Date: Not reported
Township: Not reported
Range: Not reported
Section: Not reported
Quarter: Not reported
Quarter/Quarter: Not reported
Pollutants: Not reported
Location Type: 201
Work Unit: Jackson
Project Manager: Ashley Lesser
Risk Condition: Risks Present and Require Action in Short-term

WDS:
Name: MORNINGSIDE ANN ARBOR COMMERCIAL LLC
Address: 315 S 1ST ST
City,State,Zip: ANN ARBOR, MI 48104
Site Id: MID044256089
WMD Id: 395626
Site Specific Name: LIBERTY LOFTS
Mailing Address: 223 W ERIE ST
Mailing City/State/Zip: 60610
Mailing County: Not reported

AF158 **EATON CORP - ANN ARBOR**
South **315 S FIRST & 311 S SECOND STS**
1/4-1/2 **ANN ARBOR CITY, MI 48103**
0.439 mi.
2319 ft.

MI AUL **S106676484**
MI BEA **N/A**

Relative:
Higher
Actual:
820 ft.

Site 4 of 4 in cluster AF
AUL:
Name: EATON CORPORATION - ANN ARBOR
Address: 315 SOUTH FIRST STREET
City,State,Zip: ANN ARBOR CITY, MI 48103
Status: Recorded
Site Name: Eaton Corporation - Ann Arbor
Property: On-site
Land Use Restriction Type: RC
Program Type: Part 201
Program Support Assigned User: Matt Warner
Program Support Assigned Date: 07/01/2022
Legal Description Of Property: Site Address
Based On The Deq Ref #: 11120104045
MDEQ Reference Number: RC-RRD-201-04-045

Map ID
Direction
Distance
Elevation

MAP FINDINGS

Site

Database(s)

EDR ID Number
EPA ID Number

EATON CORP - ANN ARBOR (Continued)

S106676484

Property Or Description Restricted Area:	Not reported
Lead Division:	RRD
File Name Of Hyperlinked Legal Doc:	U:\KERMIT\11120104045.PDF
Mapped Polygons Area In Acres:	Not reported
Mapped Polygons Area In Square Miles:	Not reported
Date Data Entry Started:	08/03/2022
Date Data Entry Finished:	08/03/2022
Individual Or Staff Assoc With The Mapping:	Not reported
Program Used To Map Restricted Features:	Not reported
Date Legal Paperwork Stamped/Filed/Register Of Deeds:	12/15/2004
Commercial I Land Use Restriction:	1
Commercial Ii Land Use Restriction:	0
Commercial Iii Land Use Restriction:	0
Commercial Iv Land Use Restriction:	0
Industrial Land Use Restriction:	0
Residential Land Use Restriction:	1
Recreational Land Use Restriction:	0
Multiple Land-Use Restrictions:	0
Site Specific Restrictions:	0
Groundwater Consumption Restrictions:	1
Groundwater Contact Restrictions:	0
Special Well Construction Requirements:	0
Special Building Restrictions:	0
Excavation And Soil Movement Restrictions:	0
Soil Movement Requirements:	0
There Is A Restriction On All Construction:	0
Monitoring Well Protected, No Tampering Or Removal:	1
There Is An Exposure Barrier In Place:	0
There Is A Health And Safety Plan:	0
There Is A Permanent Marker On The Site:	1
Comment:	20220705 - LRUR received from district does not include all exhibits including #2 which shows the restricted area. Jackson District Enforcement Coordinator requested complete copy from Consultant. -Matt Warner 20220803 - LRUR is mapped as a point feature
Map Comments:	20220701 - LRUR is NOT mapped in KERMIT. -Matt Warner 20220803 - LRUR is mapped in KERMIT as a point feature. -Matt Warner

BEA:

Name:	EATON CORP - ANN ARBOR
Address:	315 S FIRST & 311 S SECOND STS
City,State,Zip:	ANN ARBOR CITY, MI 48103
Secondary Address:	Not reported
BEA Number:	635
District:	Jackson
Date Received:	06/27/2005
Submitter Name:	Liberty Lofts Condominium Assoc
Petition Determination:	No Request
Petition Disclosure:	0
Category:	N
Determination 20107A:	No Request
Reviewer:	katkov
Division Assigned:	ERD
Location ID:	Not reported
Submittal Type:	Not reported
Submittal Number:	Not reported
Approval Status:	Not reported
Workflow Status:	Not reported

Map ID
Direction
Distance
Elevation

MAP FINDINGS

Site

Database(s)

EDR ID Number
EPA ID Number

EATON CORP - ANN ARBOR (Continued)

S106676484

Date Submitted:	Not reported
Date Completed:	Not reported
Township:	Not reported
Work Unit:	Not reported
Comments:	Not reported
Organization:	Not reported
Contact:	Not reported
Contact Type:	Not reported
Organization Street Address:	Not reported
Organization City:	Not reported
Organization State:	Not reported
Organization Zip Code:	Not reported
Organization County:	Not reported
Contact Street Address:	Not reported
Contact City:	Not reported
Contact Zip Code:	Not reported
Contact State:	Not reported
Name:	Not reported
Address:	315 S FIRST & 311 S SECOND STS
City,State,Zip:	ANN ARBOR CITY, MI 48106
Secondary Address:	Not reported
BEA Number:	576
District:	Jackson
Date Received:	09/29/2004
Submitter Name:	Morningside Ann Arbor LLC
Petition Determination:	Affirmed
Petition Disclosure:	1
Category:	N
Determination 20107A:	Affirmed
Reviewer:	katkov
Division Assigned:	ERD
Location ID:	Not reported
Submittal Type:	Not reported
Submittal Number:	Not reported
Approval Status:	Not reported
Workflow Status:	Not reported
Date Submitted:	Not reported
Date Completed:	Not reported
Township:	Not reported
Work Unit:	Not reported
Comments:	Not reported
Organization:	Not reported
Contact:	Not reported
Contact Type:	Not reported
Organization Street Address:	Not reported
Organization City:	Not reported
Organization State:	Not reported
Organization Zip Code:	Not reported
Organization County:	Not reported
Contact Street Address:	Not reported
Contact City:	Not reported
Contact Zip Code:	Not reported
Contact State:	Not reported

MAP FINDINGS

Map ID			EDR ID Number
Direction			EPA ID Number
Distance			
Elevation	Site	Database(s)	

159 NE 1/4-1/2 0.491 mi. 2595 ft.	THE ANN ARBOR GAS CO BROADWAY STREET ANN ARBOR, MI 48104	EDR MGP	1008408081 N/A
--	---	----------------	---------------------------------

Relative: EDR MGP: Alternate Name: THE WASHTENAW GAS CO. The former MGP at this site produced gas utilizing both the coal carbonization and carburetted water gas methods and operated from approximately 1899 to the early 1940s

Lower

Actual: 768 ft.

AG160 SE 1/4-1/2 0.497 mi. 2623 ft.	FORMER MAX GOLDMAN TRUST PROPERTY 212-218 S STATE ST ANN ARBOR, MI 48302 Site 1 of 7 in cluster AG	UST FINDER RELEASE	1029034849 N/A
--	---	---------------------------	---------------------------------

Relative: UST FINDER RELEASE:

Higher Object ID: 527020

Actual: Facility ID: MI00038476

873 ft. Lust ID: MIC-0197-15

Name: FORMER MAX GOLDMAN TRUST PROPERTY

Address: 212-218 S STATE ST

City, State, Zip: ANN ARBOR, MI 48302

Address Match Type: Not reported

Reported Date: 2015/11/23 15:59:59+00

Status: Open

Substance: Other, Other, Unknown

Population within 1500ft: 3610

Domestic Wells within 1500ft: 0

Land Use: Developed, High Intensity

Within SPA: No

SPA PWS Facility ID: Not reported

SPA Water Type: Not reported

SPA Facility Type: Not reported

SPA HUC12: Not reported

Within WHPA: Yes

WHPA PWS Facility ID: MI0000220_1776

WHPA Water Type: GW - Ground water

WHPA Facility Type: WL - Well

WHPA HUC12: 040900050309

Within 100yr Floodplain: No

Tribe: Not reported

EPA Region: 5

NFA Letter 1: Not reported

NFA Letter 2: Not reported

NFA Letter 3: Not reported

NFA Letter 4: Not reported

Closed With Residual Contaminate: Not reported

Coordinate Source: State

X Coord: -83.74105999999999

Y Coord: 42.28001000000001

Latitude: 42.28000999999999

Longitude: -83.74106

Map ID
Direction
Distance
Elevation

MAP FINDINGS

Site

Database(s)

EDR ID Number
EPA ID Number

AG161 **FORMER MAX GOLDMAN TRUST PROPERTY**
SE **212 S STATE ST**
1/4-1/2 **ANN ARBOR, MI 48104**
0.497 mi.
2623 ft. **Site 2 of 7 in cluster AG**

MI LUST **U002303288**
MI UST **N/A**
MI INVENTORY

Relative:
Higher

LUST:

Actual:
873 ft.

Name: FORMER MAX GOLDMAN TRUST PROPERTY
Address: 212 S STATE ST
City,State,Zip: ANN ARBOR, MI 48104
Facility ID: 38476
Source: 24000
Owner Name: Of Reed City, City
Owner Address: Not reported
Owner City,St,Zip: Not reported
Owner Contact: Not reported
Owner Phone: Not reported
Country: Not reported
District: Jackson
Site Name: Max Goldman Irrevocable Trust
Latitude: 42.27971
Longitude: -83.74112
Date of Collection: Not reported
Method of Collection: The geographic coordinate determination method based on interpolation-photo.
Accuracy: 20
Accuracy Value Unit: Not reported
Horizontal Data: North American Datum of 1983
Point Line Area: Center of a facility or station
Desc Category: Not reported
Regulatory Program: Not reported
Risk Condition: Not reported
Project Manager: Not reported
Senate District: Not reported
House District: Not reported
US Congressional District: Not reported

Leak Number: 12669
Release Date: 11/23/2015
Substance Released: Other
Release Status: Open
Release Closed Date: Not reported

Leak Number: 12669
Release Date: 11/23/2015
Substance Released: Other
Release Status: Open
Release Closed Date: Not reported

Leak Number: 12669
Release Date: 11/23/2015
Substance Released: Unknown
Release Status: Open
Release Closed Date: Not reported

Leak Number: 26283
Release Date: 04/20/1995
Substance Released: Not reported
Release Status: Closed

Map ID
Direction
Distance
Elevation

MAP FINDINGS

Site

Database(s)

EDR ID Number
EPA ID Number

FORMER MAX GOLDMAN TRUST PROPERTY (Continued)

U002303288

Release Closed Date: 08/04/1995

Leak Number: C-0197-15
Release Date: 11/23/2015
Substance Released: Other,Other,Unknown
Release Status: Open
Release Closed Date: Not reported

Leak Number: C-0428-95
Release Date: 04/20/1995
Substance Released: Gasoline
Release Status: Closed
Release Closed Date: 08/04/1995

UST:

Name: FORMER MAX GOLDMAN TRUST PROPERTY
Address: 212 S STATE ST
City,State,Zip: ANN ARBOR 48104-2006
Facility Type: CLOSED
Facility ID: 00038476
Owner Name: H & K CAMPUS PROPERTIES LLC
Owner Address: 3910 TELEGRAPH RD SUITE #201
Owner City: BLOOMFIELD HILLS
Owner State: MI
Owner Zip: 48302
Owner Contact: Not reported
Owner Phone: 2482036923
Contact: Mr Howard Frehsee
Contact Phone: (248) 390-2012
Date of Collection: 01/11/2001
Accuracy: 100
Horizontal Datum: NAD83
Accuracy Value Unit: FEET
Source: STATE OF MICHIGAN
Point Line Area: POINT
Desc Category: Plant Entrance (Freight)
Method of Collection: Address Matching-House Number
District: Region 2 - Jackson District Office
Tank ID: 9
Capacity: 500
Tank Status: Removed from Ground
Substance: Other(Dry Cleaning Solvent)
Install Date: Not reported
Remove Date: 11/23/2015
Tank Number: Not reported
Tank Details Compartments: Not reported
Tank Release Detection: Not reported
Pipe Release Detection: Not reported
Piping Material: Not reported
Piping Type: Not reported
Tank Construction: Not reported
Impressed Device: Not reported
Latitude: 42.28000
Longitude: -83.74105

Name: FORMER MAX GOLDMAN TRUST PROPERTY
Address: 212 S STATE ST
City,State,Zip: ANN ARBOR 48104-2006

Map ID
Direction
Distance
Elevation

MAP FINDINGS

Site

Database(s)

EDR ID Number
EPA ID Number

FORMER MAX GOLDMAN TRUST PROPERTY (Continued)

U002303288

Facility Type: CLOSED
Facility ID: 00038476
Owner Name: H & K CAMPUS PROPERTIES LLC
Owner Address: 3910 TELEGRAPH RD SUITE #201
Owner City: BLOOMFIELD HILLS
Owner State: MI
Owner Zip: 48302
Owner Contact: Not reported
Owner Phone: 2482036923
Contact: Mr Howard Frehsee
Contact Phone: (248) 390-2012
Date of Collection: 01/11/2001
Accuracy: 100
Horizontal Datum: NAD83
Accuracy Value Unit: FEET
Source: STATE OF MICHIGAN
Point Line Area: POINT
Desc Category: Plant Entrance (Freight)
Method of Collection: Address Matching-House Number
District: Region 2 - Jackson District Office
Tank ID: 8
Capacity: 500
Tank Status: Removed from Ground
Substance: Other(Dry Cleaning Solvent)
Install Date: Not reported
Remove Date: 11/23/2015
Tank Number: Not reported
Tank Details Compartments: Not reported
Tank Release Detection: Not reported
Pipe Release Detection: Not reported
Piping Material: Not reported
Piping Type: Not reported
Tank Construction: Not reported
Impressed Device: Not reported
Latitude: 42.28000
Longitude: -83.74105

Name: FORMER MAX GOLDMAN TRUST PROPERTY
Address: 212 S STATE ST
City,State,Zip: ANN ARBOR 48104-2006
Facility Type: CLOSED
Facility ID: 00038476
Owner Name: H & K CAMPUS PROPERTIES LLC
Owner Address: 3910 TELEGRAPH RD SUITE #201
Owner City: BLOOMFIELD HILLS
Owner State: MI
Owner Zip: 48302
Owner Contact: Not reported
Owner Phone: 2482036923
Contact: Mr Howard Frehsee
Contact Phone: (248) 390-2012
Date of Collection: 01/11/2001
Accuracy: 100
Horizontal Datum: NAD83
Accuracy Value Unit: FEET
Source: STATE OF MICHIGAN
Point Line Area: POINT

Map ID
Direction
Distance
Elevation

MAP FINDINGS

Site

Database(s)

EDR ID Number
EPA ID Number

FORMER MAX GOLDMAN TRUST PROPERTY (Continued)

U002303288

Desc Category: Plant Entrance (Freight)
Method of Collection: Address Matching-House Number
District: Region 2 - Jackson District Office
Tank ID: 7
Capacity: 300
Tank Status: Removed from Ground
Substance: Other(Dry Cleaning Solvent)
Install Date: Not reported
Remove Date: 11/23/2015
Tank Number: Not reported
Tank Details Compartments: Not reported
Tank Release Detection: Not reported
Pipe Release Detection: Not reported
Piping Material: Not reported
Piping Type: Not reported
Tank Construction: Not reported
Impressed Device: Not reported
Latitude: 42.28000
Longitude: -83.74105

Name: FORMER MAX GOLDMAN TRUST PROPERTY
Address: 212 S STATE ST
City,State,Zip: ANN ARBOR 48104-2006
Facility Type: CLOSED
Facility ID: 00038476
Owner Name: H & K CAMPUS PROPERTIES LLC
Owner Address: 3910 TELEGRAPH RD SUITE #201
Owner City: BLOOMFIELD HILLS
Owner State: MI
Owner Zip: 48302
Owner Contact: Not reported
Owner Phone: 2482036923
Contact: Mr Howard Frehsee
Contact Phone: (248) 390-2012
Date of Collection: 01/11/2001
Accuracy: 100
Horizontal Datum: NAD83
Accuracy Value Unit: FEET
Source: STATE OF MICHIGAN
Point Line Area: POINT
Desc Category: Plant Entrance (Freight)
Method of Collection: Address Matching-House Number
District: Region 2 - Jackson District Office
Tank ID: 6
Capacity: 300
Tank Status: Removed from Ground
Substance: Other(Dry Cleaning Solvent)
Install Date: Not reported
Remove Date: 11/23/2015
Tank Number: Not reported
Tank Details Compartments: Not reported
Tank Release Detection: Not reported
Pipe Release Detection: Not reported
Piping Material: Not reported
Piping Type: Not reported
Tank Construction: Not reported
Impressed Device: Not reported

Map ID
Direction
Distance
Elevation

MAP FINDINGS

Site

Database(s)

EDR ID Number
EPA ID Number

FORMER MAX GOLDMAN TRUST PROPERTY (Continued)

U002303288

Latitude: 42.28000
Longitude: -83.74105

Name: FORMER MAX GOLDMAN TRUST PROPERTY
Address: 212 S STATE ST
City,State,Zip: ANN ARBOR, MI 48104-2006
Facility Type: Non-Registered Tank
Facility ID: 00038476
Owner Name: H & K CAMPUS PROPERTIES LLC
Owner Address: 3910 TELEGRAPH RD SUITE #201
Owner City: BLOOMFIELD HILLS
Owner State: MI
Owner Zip: 48302
Owner Contact: Not reported
Owner Phone: 2482036923
Contact: Not reported
Contact Phone: Not reported
Date of Collection: Not reported
Accuracy: Not reported
Horizontal Datum: Not reported
Accuracy Value Unit: Not reported
Source: Not reported
Point Line Area: Not reported
Desc Category: Not reported
Method of Collection: Not reported
District: Not reported
Tank ID: 5
Capacity: 300
Tank Status: Non-Registered Tank
Substance: Other(Non Regulated substance)
Install Date: Not reported
Remove Date: Not reported
Tank Number: UTK-120689-15
Tank Details Compartments: Not reported
Tank Release Detection: Not reported
Pipe Release Detection: Other
Piping Material: Unknown
Piping Type: Not reported
Tank Construction: Other,Unknown
Impressed Device: Not reported
Latitude: Not reported
Longitude: Not reported

Name: FORMER MAX GOLDMAN TRUST PROPERTY
Address: 212 S STATE ST
City,State,Zip: ANN ARBOR 48104-2006
Facility Type: CLOSED
Facility ID: 00038476
Owner Name: H & K CAMPUS PROPERTIES LLC
Owner Address: 3910 TELEGRAPH RD SUITE #201
Owner City: BLOOMFIELD HILLS
Owner State: MI
Owner Zip: 48302
Owner Contact: Not reported
Owner Phone: 2482036923
Contact: Mr Howard Frehsee
Contact Phone: (248) 390-2012

Map ID
Direction
Distance
Elevation

MAP FINDINGS

Site

Database(s)

EDR ID Number
EPA ID Number

FORMER MAX GOLDMAN TRUST PROPERTY (Continued)

U002303288

Date of Collection: 01/11/2001
Accuracy: 100
Horizontal Datum: NAD83
Accuracy Value Unit: FEET
Source: STATE OF MICHIGAN
Point Line Area: POINT
Desc Category: Plant Entrance (Freight)
Method of Collection: Address Matching-House Number
District: Region 2 - Jackson District Office
Tank ID: 4
Capacity: 1500
Tank Status: Closed in Ground
Substance: Gasoline
Install Date: 01/01/1956
Remove Date: 04/21/1995
Tank Number: Not reported
Tank Details Compartments: Not reported
Tank Release Detection: Not reported
Pipe Release Detection: Not reported
Piping Material: Not reported
Piping Type: Not reported
Tank Construction: Not reported
Impressed Device: Not reported
Latitude: 42.28000
Longitude: -83.74105

Name: FORMER MAX GOLDMAN TRUST PROPERTY
Address: 212 S STATE ST
City,State,Zip: ANN ARBOR 48104-2006
Facility Type: CLOSED
Facility ID: 00038476
Owner Name: H & K CAMPUS PROPERTIES LLC
Owner Address: 3910 TELEGRAPH RD SUITE #201
Owner City: BLOOMFIELD HILLS
Owner State: MI
Owner Zip: 48302
Owner Contact: Not reported
Owner Phone: 2482036923
Contact: Mr Howard Frehsee
Contact Phone: (248) 390-2012
Date of Collection: 01/11/2001
Accuracy: 100
Horizontal Datum: NAD83
Accuracy Value Unit: FEET
Source: STATE OF MICHIGAN
Point Line Area: POINT
Desc Category: Plant Entrance (Freight)
Method of Collection: Address Matching-House Number
District: Region 2 - Jackson District Office
Tank ID: 3
Capacity: 1500
Tank Status: Closed in Ground
Substance: Gasoline
Install Date: 01/01/1956
Remove Date: 04/21/1995
Tank Number: Not reported
Tank Details Compartments: Not reported

Map ID
Direction
Distance
Elevation

MAP FINDINGS

Site

Database(s)

EDR ID Number
EPA ID Number

FORMER MAX GOLDMAN TRUST PROPERTY (Continued)

U002303288

Tank Release Detection: Not reported
Pipe Release Detection: Not reported
Piping Material: Not reported
Piping Type: Not reported
Tank Construction: Not reported
Impressed Device: Not reported
Latitude: 42.28000
Longitude: -83.74105

Name: FORMER MAX GOLDMAN TRUST PROPERTY
Address: 212 S STATE ST
City,State,Zip: ANN ARBOR 48104-2006
Facility Type: CLOSED
Facility ID: 00038476
Owner Name: H & K CAMPUS PROPERTIES LLC
Owner Address: 3910 TELEGRAPH RD SUITE #201
Owner City: BLOOMFIELD HILLS
Owner State: MI
Owner Zip: 48302
Owner Contact: Not reported
Owner Phone: 2482036923
Contact: Mr Howard Frehsee
Contact Phone: (248) 390-2012
Date of Collection: 01/11/2001
Accuracy: 100
Horizontal Datum: NAD83
Accuracy Value Unit: FEET
Source: STATE OF MICHIGAN
Point Line Area: POINT
Desc Category: Plant Entrance (Freight)
Method of Collection: Address Matching-House Number
District: Region 2 - Jackson District Office
Tank ID: 2
Capacity: 1500
Tank Status: Closed in Ground
Substance: Gasoline
Install Date: 01/01/1956
Remove Date: 04/21/1995
Tank Number: Not reported
Tank Details Compartments: Not reported
Tank Release Detection: Not reported
Pipe Release Detection: Not reported
Piping Material: Not reported
Piping Type: Not reported
Tank Construction: Not reported
Impressed Device: Not reported
Latitude: 42.28000
Longitude: -83.74105

Name: FORMER MAX GOLDMAN TRUST PROPERTY
Address: 212 S STATE ST
City,State,Zip: ANN ARBOR 48104-2006
Facility Type: CLOSED
Facility ID: 00038476
Owner Name: H & K CAMPUS PROPERTIES LLC
Owner Address: 3910 TELEGRAPH RD SUITE #201
Owner City: BLOOMFIELD HILLS

Map ID
Direction
Distance
Elevation

MAP FINDINGS

Site

Database(s)

EDR ID Number
EPA ID Number

FORMER MAX GOLDMAN TRUST PROPERTY (Continued)

U002303288

Owner State: MI
Owner Zip: 48302
Owner Contact: Not reported
Owner Phone: 2482036923
Contact: Mr Howard Frehsee
Contact Phone: (248) 390-2012
Date of Collection: 01/11/2001
Accuracy: 100
Horizontal Datum: NAD83
Accuracy Value Unit: FEET
Source: STATE OF MICHIGAN
Point Line Area: POINT
Desc Category: Plant Entrance (Freight)
Method of Collection: Address Matching-House Number
District: Region 2 - Jackson District Office
Tank ID: 13
Capacity: 300
Tank Status: Removed from Ground
Substance: Not reported
Install Date: 01/01/1916
Remove Date: 11/23/2015
Tank Number: Not reported
Tank Details Compartments: Not reported
Tank Release Detection: Not reported
Pipe Release Detection: Not reported
Piping Material: Not reported
Piping Type: Not reported
Tank Construction: Not reported
Impressed Device: Not reported
Latitude: 42.28000
Longitude: -83.74105

Name: FORMER MAX GOLDMAN TRUST PROPERTY
Address: 212 S STATE ST
City,State,Zip: ANN ARBOR 48104-2006
Facility Type: CLOSED
Facility ID: 00038476
Owner Name: H & K CAMPUS PROPERTIES LLC
Owner Address: 3910 TELEGRAPH RD SUITE #201
Owner City: BLOOMFIELD HILLS
Owner State: MI
Owner Zip: 48302
Owner Contact: Not reported
Owner Phone: 2482036923
Contact: Mr Howard Frehsee
Contact Phone: (248) 390-2012
Date of Collection: 01/11/2001
Accuracy: 100
Horizontal Datum: NAD83
Accuracy Value Unit: FEET
Source: STATE OF MICHIGAN
Point Line Area: POINT
Desc Category: Plant Entrance (Freight)
Method of Collection: Address Matching-House Number
District: Region 2 - Jackson District Office
Tank ID: 12
Capacity: 500

Map ID
Direction
Distance
Elevation

MAP FINDINGS

Site

Database(s)

EDR ID Number
EPA ID Number

FORMER MAX GOLDMAN TRUST PROPERTY (Continued)

U002303288

Tank Status: Removed from Ground
Substance: Other(Dry Cleaning Solvent)
Install Date: Not reported
Remove Date: 11/23/2015
Tank Number: Not reported
Tank Details Compartments: Not reported
Tank Release Detection: Not reported
Pipe Release Detection: Not reported
Piping Material: Not reported
Piping Type: Not reported
Tank Construction: Not reported
Impressed Device: Not reported
Latitude: 42.28000
Longitude: -83.74105

[Click this hyperlink](#) while viewing on your computer to access
3 additional MI_UST: record(s) in the EDR Site Report.

Name: FORMER MAX GOLDMAN TRUST PROPERTY
Address: 212 S STATE ST
City,State,Zip: ANN ARBOR 48104-2006
Facility Type: CLOSED
Facility ID: 00038476
Owner Name: H & K CAMPUS PROPERTIES LLC
Owner Address: 3910 TELEGRAPH RD SUITE #201
Owner City: BLOOMFIELD HILLS
Owner State: MI
Owner Zip: 48302
Owner Contact: Not reported
Owner Phone: 2482036923
Contact: Mr Howard Frehsee
Contact Phone: (248) 390-2012
Date of Collection: 01/11/2001
Accuracy: 100
Horizontal Datum: NAD83
Accuracy Value Unit: FEET
Source: STATE OF MICHIGAN
Point Line Area: POINT
Desc Category: Plant Entrance (Freight)
Method of Collection: Address Matching-House Number
District: Region 2 - Jackson District Office
Tank ID: 11
Capacity: 500
Tank Status: Removed from Ground
Substance: Other(Dry Cleaning Solvent)
Install Date: Not reported
Remove Date: 11/23/2015
Tank Number: Not reported
Tank Details Compartments: Not reported
Tank Release Detection: Not reported
Pipe Release Detection: Not reported
Piping Material: Not reported
Piping Type: Not reported
Tank Construction: Not reported
Impressed Device: Not reported
Latitude: 42.28000
Longitude: -83.74105

Map ID
 Direction
 Distance
 Elevation

MAP FINDINGS

Site

Database(s)

EDR ID Number
 EPA ID Number

FORMER MAX GOLDMAN TRUST PROPERTY (Continued)

U002303288

INVENTORY:

Name: FORMER MAX GOLDMAN TRUST PROPERTY
 Address: 212 S STATE ST
 City,State,Zip: ANN ARBOR, MI 48104
 Township: Not reported
 District: Jackson
 Data Source: Risks Not Determined
 Lust Name: Max Goldman Irrevocable Trust
 Regulatory Program: 213
 Release Status: Open
 Project Manager: Wilde, Dan
 Latitude: 42.27971908
 Longitude: -83.74112164

**AG162
 SE
 1/4-1/2
 0.497 mi.
 2623 ft.**

**MAX GOLDMAN IRREVOCABLE TRUST
 212-218 S STATE ST
 ANN ARBOR, MI 48302
 Site 3 of 7 in cluster AG**

**UST FINDER RELEASE 1029034850
 N/A**

**Relative:
 Higher
 Actual:
 873 ft.**

UST FINDER RELEASE:
 Object ID: 527019
 Facility ID: MI00038476
 Lust ID: MIC-0428-95
 Name: MAX GOLDMAN IRREVOCABLE TRUST
 Address: 212-218 S STATE ST
 City,State,Zip: ANN ARBOR, MI 48302
 Address Match Type: Not reported
 Reported Date: 1995/04/20 15:59:59+00
 Status: No Further Action
 Substance: Gasoline
 Population within 1500ft: 3610
 Domestic Wells within 1500ft: 0
 Land Use: Developed, High Intensity
 Within SPA: No
 SPA PWS Facility ID: Not reported
 SPA Water Type: Not reported
 SPA Facility Type: Not reported
 SPA HUC12: Not reported
 Within WHPA: Yes
 WHPA PWS Facility ID: MI0000220_1776
 WHPA Water Type: GW - Ground water
 WHPA Facility Type: WL - Well
 WHPA HUC12: 040900050309
 Within 100yr Floodplain: No
 Tribe: Not reported
 EPA Region: 5
 NFA Letter 1: Not reported
 NFA Letter 2: Not reported
 NFA Letter 3: Not reported
 NFA Letter 4: Not reported
 Closed With Residual Contaminate: Not reported
 Coordinate Source: State
 X Coord: -83.7410599999999
 Y Coord: 42.2800100000001
 Latitude: 42.2800099999999
 Longitude: -83.74106

MAP FINDINGS

Map ID
 Direction
 Distance
 Elevation

Site

Database(s)

EDR ID Number
 EPA ID Number

AG163 **212 - 216 SOUTH STATE STREET**
SE **212 - 216 SOUTH STATE STREET**
1/4-1/2 **ANN ARBOR, MI 48104**
0.497 mi.
2623 ft. **Site 4 of 7 in cluster AG**

MI BEA **S127819048**
N/A

Relative:
Higher
Actual:
873 ft.

BEA:
 Name: 212 - 216 SOUTH STATE STREET
 Address: 212 - 216 SOUTH STATE STREET
 City,State,Zip: ANN ARBOR, MI 48104
 Secondary Address: Not reported
 BEA Number: Not reported
 District: Not reported
 Date Received: 11/29/2004
 Submitter Name: Not reported
 Petition Determination: Not reported
 Petition Disclosure: Not reported
 Category: Not reported
 Determination 20107A: Not reported
 Reviewer: Not reported
 Division Assigned: Not reported
 Location ID: 81000716
 Submittal Type: BEA
 Submittal Number: B200400592JK
 Approval Status: RRD Received
 Workflow Status: Submitted
 Date Submitted: 2004-11-30 14:22:37
 Date Completed: Not reported
 Township: Not reported
 Work Unit: Jackson
 Comments: Not reported
 Organization: H & K Campus Properties LLC
 Contact: Not reported
 Contact Type: Not reported
 Organization Street Address: Not reported
 Organization City: Not reported
 Organization State: Not reported
 Organization Zip Code: Not reported
 Organization County: Not reported
 Contact Street Address: Not reported
 Contact City: Not reported
 Contact Zip Code: Not reported
 Contact State: Not reported

AG164 **212 -216 S STATE ST**
SE **212 -216 S STATE ST**
1/4-1/2 **WASHTENAW (County), MI 48104**
0.497 mi.
2623 ft. **Site 5 of 7 in cluster AG**

MI BEA **S127499156**
N/A

Relative:
Higher
Actual:
873 ft.

BEA:
 Name: 212 -216 S STATE ST
 Address: 212 -216 S STATE ST
 City,State,Zip: MI 48104
 Secondary Address: Not reported
 BEA Number: Not reported
 District: Not reported
 Date Received: 11/29/2004
 Submitter Name: Not reported
 Petition Determination: Not reported

Map ID
Direction
Distance
Elevation

MAP FINDINGS

Site

Database(s)

EDR ID Number
EPA ID Number

212 -216 S STATE ST (Continued)

S127499156

Petition Disclosure: Not reported
Category: Not reported
Determination 20107A: Not reported
Reviewer: Not reported
Division Assigned: Not reported
Location ID: 81000716
Submittal Type: Baseline Environmental Assessment
Submittal Number: B200400592JK
Approval Status: RRD Received
Workflow Status: Submitted
Date Submitted: 2004-11-30 14:22:37
Date Completed: Not reported
Township: Ann Arbor City
Work Unit: Jackson
Comments: Not reported
Organization: H & K Campus Properties LLC
Contact: Not reported
Contact Type: Not reported
Organization Street Address: Not reported
Organization City: Not reported
Organization State: Not reported
Organization Zip Code: Not reported
Organization County: Not reported
Contact Street Address: Not reported
Contact City: Not reported
Contact Zip Code: Not reported
Contact State: Not reported

**AG165
SE
1/4-1/2
0.497 mi.
2625 ft.**

**212 -216 S STATE ST
ANN ARBOR CITY, MI 48104
Site 6 of 7 in cluster AG**

**MI BEA S106676482
N/A**

**Relative:
Higher
Actual:
873 ft.**

BEA:
Name: Not reported
Address: 212 -216 S STATE ST
City,State,Zip: ANN ARBOR CITY, MI 48104
Secondary Address: Not reported
BEA Number: 592
District: Jackson
Date Received: 11/29/2004
Submitter Name: H & K Campus Properties LLC
Petition Determination: No Request
Petition Disclosure: 0
Category: N
Determination 20107A: No Request
Reviewer: massonp
Division Assigned: ERD
Location ID: Not reported
Submittal Type: Not reported
Submittal Number: Not reported
Approval Status: Not reported
Workflow Status: Not reported
Date Submitted: Not reported
Date Completed: Not reported
Township: Not reported
Work Unit: Not reported

Map ID
 Direction
 Distance
 Elevation

MAP FINDINGS

Site

Database(s)

EDR ID Number
 EPA ID Number

(Continued)

S106676482

Comments: Not reported
 Organization: Not reported
 Contact: Not reported
 Contact Type: Not reported
 Organization Street Address: Not reported
 Organization City: Not reported
 Organization State: Not reported
 Organization Zip Code: Not reported
 Organization County: Not reported
 Contact Street Address: Not reported
 Contact City: Not reported
 Contact Zip Code: Not reported
 Contact State: Not reported

AG166
 SE
 1/4-1/2
 0.497 mi.
 2625 ft.

H & K CAMPUS PROPERTIES
212 - 216 SOUTH STATE STREET
ANN ARBOR, MI 48104

MI INVENTORY S110126794
MI PART 201 N/A
MI BEA

Site 7 of 7 in cluster AG

Relative:
 Higher
 Actual:
 873 ft.

INVENTORY:
 Name: H & K CAMPUS PROPERTIES
 Address: 212 - 216 SOUTH STATE STREET
 City,State,Zip: ANN ARBOR, MI 48104
 Township: Not reported
 District: Jackson
 Data Source: Risks Present and Require Action in Short-term
 Lust Name: Not reported
 Regulatory Program: 201
 Release Status: Not reported
 Project Manager: Wilde, Dan
 Latitude: 42.27973453
 Longitude: -83.74139053

PART 201:

Name: H AND K CAMPUS PROPERTIES
 Address: 212-216 SOUTH STATE STREET
 City,State,Zip: ANN ARBOR, MI 48104
 Facility ID: 81000543
 Facility Status: Evaluation conducted
 Latitude: Not reported
 Source: Not reported
 Longitude: Not reported
 SAM Score: 27
 SAM Score Date: 05/25/2005
 Township: 02S
 Range: 06E
 Section: 29
 Quarter: Not reported
 Quarter/Quarter: Not reported
 Pollutants: Not reported
 Location Type: Not reported
 Work Unit: Not reported
 Project Manager: Not reported
 Risk Condition: Not reported

Name: H & K CAMPUS PROPERTIES

Map ID
Direction
Distance
Elevation

MAP FINDINGS

Site

Database(s)

EDR ID Number
EPA ID Number

H & K CAMPUS PROPERTIES (Continued)

S110126794

Address: 212 - 216 SOUTH STATE STREET
City,State,Zip: ANN ARBOR, MI 48104
Facility ID: 81000543
Facility Status: Not reported
Latitude: 42.27973453
Source: Not reported
Longitude: -83.74139053
SAM Score: Not reported
SAM Score Date: Not reported
Township: Not reported
Range: Not reported
Section: Not reported
Quarter: Not reported
Quarter/Quarter: Not reported
Pollutants: Not reported
Location Type: 201
Work Unit: Jackson
Project Manager: Dan Wilde
Risk Condition: Risks Present and Require Action in Short-term

BEA:

Name: H & K CAMPUS PROPERTIES
Address: 212 - 216 SOUTH STATE STREET
City,State,Zip: ANN ARBOR, MI
Secondary Address: Not reported
BEA Number: Not reported
District: Not reported
Date Received: 04/29/2022
Submitter Name: Not reported
Petition Determination: Not reported
Petition Disclosure: Not reported
Category: Not reported
Determination 20107A: Not reported
Reviewer: Not reported
Division Assigned: Not reported
Location ID: 81000543
Submittal Type: BEA
Submittal Number: 81000543-BEA-1
Approval Status: In Review
Workflow Status: Submitted
Date Submitted: 2022-05-02 19:00:47
Date Completed: 00:00.0
Township: Not reported
Work Unit: Jackson
Comments: Not reported
Organization: LPM Ann Arbor Property Owner
Contact: Not reported
Contact Type: Not reported
Organization Street Address: Not reported
Organization City: Not reported
Organization State: Not reported
Organization Zip Code: Not reported
Organization County: Not reported
Contact Street Address: Not reported
Contact City: Not reported
Contact Zip Code: Not reported
Contact State: Not reported

MAP FINDINGS

Map ID
Direction
Distance
Elevation

Site

Database(s)

EDR ID Number
EPA ID Number

AH167 **ARGUS BUILDINGS**
SSW **400 4TH STREET**
1/2-1 **ANN ARBOR, MI 48103**
0.520 mi.
2744 ft. **Site 1 of 2 in cluster AH**

MI PART 201 **S100427038**
MI INVENTORY **N/A**

Relative: PART 201:
Higher Name: ARGUS BUILDINGS
Address: 400 4TH STREET
City,State,Zip: ANN ARBOR, MI 48103
Facility ID: 81000885
Facility Status: Not reported
Latitude: 42.27783763
Source: Not reported
Longitude: -83.75554505
SAM Score: Not reported
SAM Score Date: Not reported
Township: Not reported
Range: Not reported
Section: Not reported
Quarter: Not reported
Quarter/Quarter: Not reported
Pollutants: Not reported
Location Type: 201
Work Unit: Jackson
Project Manager: Christopher Matthewson
Risk Condition: Risks Present and Immediate

INVENTORY:
Name: U OF M ARGUS BLDG
Address: 400 4TH ST
City,State,Zip: ANN ARBOR, MI 48103
Township: Not reported
District: Jackson
Data Source: Risks Present and Require Action in Short-term
Lust Name: U Of M Argus Bldg.
Regulatory Program: 213
Release Status: Open
Project Manager: Matthewson, Christopher
Latitude: 42.27788321
Longitude: -83.75505603

AH168 **U OF M ARGUS BUILDING**
SSW **400 FOURTH ST**
1/2-1 **ANN ARBOR, MI 48103**
0.520 mi.
2744 ft. **Site 2 of 2 in cluster AH**

MI PART 201 **S109029760**
MI INVENTORY **N/A**

Relative: PART 201:
Higher Name: U OF M ARGUS BUILDING
Address: 400 FOURTH ST
City,State,Zip: ANN ARBOR, MI 48103
Facility ID: 81000105
Facility Status: See Leaking Underground Storage Tank Site Database
Latitude: Not reported
Source: Not reported
Longitude: Not reported
SAM Score: 37
SAM Score Date: 11/01/2006

Map ID
Direction
Distance
Elevation

MAP FINDINGS

Site

Database(s)

EDR ID Number
EPA ID Number

U OF M ARGUS BUILDING (Continued)

S109029760

Township: 02S
Range: 06E
Section: 29
Quarter: Not reported
Quarter/Quarter: Not reported
Pollutants: Not reported
Location Type: Not reported
Work Unit: Not reported
Project Manager: Not reported
Risk Condition: Not reported

AI169 **507-511 S. ASHLEY**
South **507-511 S. ASHLEY**
1/2-1 **ANN ARBOR, MI 48103**
0.564 mi.
2978 ft. **Site 1 of 2 in cluster AI**

MI PART 201 **S127819056**
MI INVENTORY **N/A**

Relative:
Higher
Actual:
820 ft.

PART 201:
Name: 507-511 S. ASHLEY
Address: 507-511 S. ASHLEY
City,State,Zip: ANN ARBOR, MI 48103
Facility ID: 81000793
Facility Status: Not reported
Latitude: 42.27598532
Source: Not reported
Longitude: -83.74984297
SAM Score: Not reported
SAM Score Date: Not reported
Township: Not reported
Range: Not reported
Section: Not reported
Quarter: Not reported
Quarter/Quarter: Not reported
Pollutants: Not reported
Location Type: 201
Work Unit: Jackson
Project Manager: Dan Wilde
Risk Condition: Risks Present and Require Action in Short-term

INVENTORY:
Name: 507-511 S. ASHLEY
Address: 507-511 S. ASHLEY
City,State,Zip: ANN ARBOR, MI 48103
Township: Not reported
District: Jackson
Data Source: Risks Present and Require Action in Short-term
Lust Name: Not reported
Regulatory Program: 201
Release Status: Not reported
Project Manager: Wilde, Dan
Latitude: 42.27598532
Longitude: -83.74984297

MAP FINDINGS

Map ID
Direction
Distance
Elevation

Site

Database(s)

EDR ID Number
EPA ID Number

170
ENE
1/2-1
0.582 mi.
3073 ft.

ANN ARBOR SERVICE CENTER
982 BROADWAY ST
ANN ARBOR, MI 48105

MI LUST U000266565
MI UST N/A
MI AST
MI INVENTORY
MI PART 201
MI MANIFEST
MI WDS

Relative:
Lower

Actual:
763 ft.

LUST:

Name: ANN ARBOR SERVICE CENTER
Address: 982 BROADWAY ST
City,State,Zip: ANN ARBOR, MI 48105
Facility ID: 10778
Source: Not reported
Owner Name: Landscaping Inc, Vlietstra
Owner Address: Not reported
Owner City,St,Zip: Not reported
Owner Contact: Not reported
Owner Phone: Not reported
Country: Not reported
District: Jackson
Site Name: Ann Arbor Service Center
Latitude: 42.28804
Longitude: -83.73839
Date of Collection: Not reported
Method of Collection: The geographic coordinate determination method based on GPS code measurements (pseudo range) standard positioning service (SA Off).
Accuracy: 40
Accuracy Value Unit: Not reported
Horizontal Data: North American Datum of 1983
Point Line Area: Not reported
Desc Category: Not reported
Regulatory Program: Not reported
Risk Condition: Not reported
Project Manager: Not reported
Senate District: Not reported
House District: Not reported
US Congressional District: Not reported

Leak Number: 28035
Release Date: 12/11/1997
Substance Released: Not reported
Release Status: Closed
Release Closed Date: 05/19/2000

Leak Number: 34183
Release Date: 10/05/2021
Substance Released: Gasoline
Release Status: Closed
Release Closed Date: 10/30/2023

Leak Number: C-1243-97
Release Date: 12/11/1997
Substance Released: Gasoline
Release Status: Closed
Release Closed Date: 05/19/2000

UST:

Name: ANN ARBOR SERVICE CENTER
Address: 982 BROADWAY ST

Map ID
Direction
Distance
Elevation

MAP FINDINGS

Site

Database(s)

EDR ID Number
EPA ID Number

ANN ARBOR SERVICE CENTER (Continued)

U000266565

City,State,Zip: ANN ARBOR 48105-1804
Facility Type: ACTIVE
Facility ID: 00010778
Owner Name: DTE ENERGY LLC
Owner Address: ONE ENERGY PLAZA 655 GO
Owner City: DETROIT
Owner State: MI
Owner Zip: 48226
Owner Contact: Not reported
Owner Phone: 3132352745
Contact: Frank LeForce
Contact Phone: (313) 235-2745
Date of Collection: 11/17/2003
Accuracy: 40
Horizontal Datum: NAD83
Accuracy Value Unit: FEET
Source: STATE OF MICHIGAN
Point Line Area: POINT
Desc Category: Plant Entrance (Freight)
Method of Collection: GPS Code Meas. Standard Positioning Service SA Off
District: Region 2 - Jackson District Office
Tank ID: 405
Capacity: 12000
Tank Status: Currently In Use
Substance: Diesel,Gasoline,Other(BULK HEADED)
Install Date: 11/14/1997
Remove Date: Not reported
Tank Number: Not reported
Tank Details Compartments: Not reported
Tank Release Detection: Not reported
Pipe Release Detection: Not reported
Piping Material: Not reported
Piping Type: Not reported
Tank Construction: Not reported
Impressed Device: Not reported
Latitude: 42.28908
Longitude: -83.73889

Name: ANN ARBOR SERVICE CENTER
Address: 982 BROADWAY ST
City,State,Zip: ANN ARBOR 48105-1804
Facility Type: ACTIVE
Facility ID: 00010778
Owner Name: DTE ENERGY LLC
Owner Address: ONE ENERGY PLAZA 655 GO
Owner City: DETROIT
Owner State: MI
Owner Zip: 48226
Owner Contact: Not reported
Owner Phone: 3132352745
Contact: Frank LeForce
Contact Phone: (313) 235-2745
Date of Collection: 11/17/2003
Accuracy: 40
Horizontal Datum: NAD83
Accuracy Value Unit: FEET
Source: STATE OF MICHIGAN

Map ID
Direction
Distance
Elevation

MAP FINDINGS

Site

Database(s)

EDR ID Number
EPA ID Number

ANN ARBOR SERVICE CENTER (Continued)

U000266565

Point Line Area: POINT
Desc Category: Plant Entrance (Freight)
Method of Collection: GPS Code Meas. Standard Positioning Service SA Off
District: Region 2 - Jackson District Office
Tank ID: 102
Capacity: 10000
Tank Status: Removed from Ground
Substance: Gasoline
Install Date: 04/22/1970
Remove Date: 11/10/1997
Tank Number: Not reported
Tank Details Compartments: Not reported
Tank Release Detection: Not reported
Pipe Release Detection: Not reported
Piping Material: Not reported
Piping Type: Not reported
Tank Construction: Not reported
Impressed Device: Not reported
Latitude: 42.28908
Longitude: -83.73889

AST:

Name: ANN ARBOR SERVICE CENTER
Address: 982 BROADWAY ST
City: ANN ARBOR
Zip: 48105
Facility ID: 20000677
Owner Name: Not reported
Owner Address: ONE ENERGY PLAZA, 655 GO
Owner City,St,Zip: DETROIT, MI 48226
District: 1
Date of Collection: Not reported
Accuracy: Not reported
Source: Not reported
Point Line Area: Not reported
Description Category: Not reported
Method of Collection: Not reported
Horizontal Datum: Not reported
Latitude: Not reported
Longitude: Not reported

Tank Id: ATK-000177-23
Tank Status: Currently In Use
Capacity (in gallons): Not reported
Installation Date: 08/17/2023
Substance Stored: Not reported
Removed/Closed Date: Not reported

INVENTORY:

Name: DTE ENERGY - ANN ARBOR SERVICE CENTER
Address: 982 BROADWAY ST
City,State,Zip: ANN ARBOR, MI 48105
Township: Ann Arbor City
District: Jackson
Data Source: Risks Present and Require Action in Short-term
Lust Name: Not reported

Map ID
Direction
Distance
Elevation

MAP FINDINGS

Site

Database(s)

EDR ID Number
EPA ID Number

ANN ARBOR SERVICE CENTER (Continued)

U000266565

Regulatory Program: 201
Release Status: Not reported
Project Manager: Miller, Mary
Latitude: 42.288027
Longitude: -83.740613

Name: ANN ARBOR SERVICE CENTER
Address: 982 BROADWAY ST
City,State,Zip: ANN ARBOR, MI 48105
Township: Not reported
District: Jackson
Data Source: Risks Not Determined
Lust Name: Ann Arbor Service Center
Regulatory Program: 213
Release Status: Open
Project Manager: Wilde, Dan
Latitude: 42.28804232
Longitude: -83.73839727

PART 201:

Name: DTE ENERGY - ANN ARBOR SERVICE CENTER
Address: 982 BROADWAY ST
City,State,Zip: ANN ARBOR, MI 48105
Facility ID: 81000617
Facility Status: Not reported
Latitude: 42.288027
Source: Not reported
Longitude: -83.740613
SAM Score: Not reported
SAM Score Date: Not reported
Township: Not reported
Range: Not reported
Section: Not reported
Quarter: Not reported
Quarter/Quarter: Not reported
Pollutants: Not reported
Location Type: 201
Work Unit: Jackson
Project Manager: Mary Miller
Risk Condition: Risks Present and Require Action in Short-term

MI MANIFEST:

Generator Site ID Manifest: MID000721654
Name: DTE ELECTRIC COMPANY
Address: 982 BROADWAY
City,State,Zip: ANN ARBOR, MI 48105
Manifest Number: 010645440FLE
Manifest Date: 01/10/2018
Transporter Site ID Manifest: MID059912956
Transporter Site Legal Name Site Table: SQS INC DBA ENVIRONMENTAL RECYCLING GROUP
TSD Site ID Manifest: MID980991566
TSD Site Legal Name Site Table: EQ DETROIT INC
Container Number: Not reported
Container Type: Not reported
Total Quantity: 80
Unit Of Measure: P

Map ID
Direction
Distance
Elevation

MAP FINDINGS

Site

Database(s)

EDR ID Number
EPA ID Number

ANN ARBOR SERVICE CENTER (Continued)

U000266565

Waste Number: D001
Waste Number 2: D035
Waste Number 3: Not reported
Waste Number 4: Not reported
Waste Number 5: Not reported
Waste Number 6: Not reported

WDS:

Name: DTE ELECTRIC COMPANY
Address: 982 BROADWAY
City,State,Zip: ANN ARBOR, MI 48105
Site Id: MID000721654
WMD Id: 392571
Site Specific Name: DTE ANN ARBOR SERVICE CENTER
Mailing Address: 1 ENERGY PLZ
Mailing City/State/Zip: 48226
Mailing County: WAYNE

171
ENE
1/2-1
0.585 mi.
3087 ft.

COMMERCIAL PROPERTY
990 BROADWAY ST
ANN ARBOR CITY, MI 48105

MI INVENTORY **S110300827**
MI PART 201 **N/A**
MI BEA

Relative:
Lower
Actual:
771 ft.

INVENTORY:
Name: 990 BROADWAY ST
Address: 990 BROADWAY ST
City,State,Zip: ANN ARBOR, MI 48105
Township: Not reported
District: Jackson
Data Source: Risks Present and Require Action in Long-term
Lust Name: Not reported
Regulatory Program: 201
Release Status: Not reported
Project Manager: Wilde, Dan
Latitude: 42.2889085
Longitude: -83.73903197

PART 201:

Name: 990 BROADWAY ST
Address: 990 BROADWAY ST
City,State,Zip: ANN ARBOR, MI 48105
Facility ID: 81000854
Facility Status: Not reported
Latitude: 42.2889085
Source: Not reported
Longitude: -83.73903197
SAM Score: Not reported
SAM Score Date: Not reported
Township: Not reported
Range: Not reported
Section: Not reported
Quarter: Not reported
Quarter/Quarter: Not reported
Pollutants: Not reported
Location Type: 201
Work Unit: Jackson

Map ID
Direction
Distance
Elevation

MAP FINDINGS

Site

Database(s)

EDR ID Number
EPA ID Number

COMMERCIAL PROPERTY (Continued)

S110300827

Project Manager: Dan Wilde
Risk Condition: Risks Present and Require Action in Long-term

BEA:

Name: 990 BROADWAY ST
Address: 990 BROADWAY ST
City,State,Zip: MI 48105
Secondary Address: Not reported
BEA Number: Not reported
District: Not reported
Date Received: 03/02/2010
Submitter Name: Not reported
Petition Determination: Not reported
Petition Disclosure: Not reported
Category: Not reported
Determination 20107A: Not reported
Reviewer: Not reported
Division Assigned: Not reported
Location ID: 81000854
Submittal Type: Baseline Environmental Assessment
Submittal Number: B201001015JK
Approval Status: RRD Received
Workflow Status: Submitted
Date Submitted: 2010-03-04 15:13:05
Date Completed: Not reported
Township: Ann Arbor City
Work Unit: Jackson
Comments: Not reported
Organization: Regents of the University of Michigan
Contact: Not reported
Contact Type: Not reported
Organization Street Address: Not reported
Organization City: Not reported
Organization State: Not reported
Organization Zip Code: Not reported
Organization County: Not reported
Contact Street Address: Not reported
Contact City: Not reported
Contact Zip Code: Not reported
Contact State: Not reported

Name: COMMERCIAL PROPERTY
Address: 990 BROADWAY ST
City,State,Zip: ANN ARBOR CITY, MI 48105
Secondary Address: Not reported
BEA Number: 1015
District: Jackson
Date Received: 03/02/2010
Submitter Name: Regents of the University of Michigan
Petition Determination: No Request
Petition Disclosure: 0
Category: N
Determination 20107A: No Request
Reviewer: katkov
Division Assigned: RRD
Location ID: Not reported
Submittal Type: Not reported

Map ID
 Direction
 Distance
 Elevation

MAP FINDINGS

Site

Database(s)

EDR ID Number
 EPA ID Number

COMMERCIAL PROPERTY (Continued)

S110300827

Submittal Number: Not reported
 Approval Status: Not reported
 Workflow Status: Not reported
 Date Submitted: Not reported
 Date Completed: Not reported
 Township: Not reported
 Work Unit: Not reported
 Comments: Not reported
 Organization: Not reported
 Contact: Not reported
 Contact Type: Not reported
 Organization Street Address: Not reported
 Organization City: Not reported
 Organization State: Not reported
 Organization Zip Code: Not reported
 Organization County: Not reported
 Contact Street Address: Not reported
 Contact City: Not reported
 Contact Zip Code: Not reported
 Contact State: Not reported

AI172
South
1/2-1
0.593 mi.
3130 ft.

A & L PARTS INC
521 S ASHLEY ST
ANN ARBOR, MI 48103
Site 2 of 2 in cluster AI

MI LUST
MI UST
MI INVENTORY
MI PART 201
MI BEA

U000714612
N/A

Relative:
Higher
Actual:
819 ft.

LUST:

Name: A & L PARTS INC
 Address: 521 S ASHLEY ST
 City,State,Zip: ANN ARBOR, MI 48103
 Facility ID: 15177
 Source: Not reported
 Owner Name: Banas, Joe
 Owner Address: Not reported
 Owner City,St,Zip: Not reported
 Owner Contact: Not reported
 Owner Phone: 269-569-1527
 Country: Not reported
 District: Jackson
 Site Name: A&I Parts
 Latitude: 42.27567
 Longitude: -83.74987
 Date of Collection: Not reported
 Method of Collection: The geographic coordinate determination method based on address matching-house number.
 Accuracy: 100
 Accuracy Value Unit: Not reported
 Horizontal Data: North American Datum of 1983
 Point Line Area: Not reported
 Desc Category: Not reported
 Regulatory Program: Not reported
 Risk Condition: Not reported
 Project Manager: Not reported
 Senate District: Not reported
 House District: Not reported
 US Congressional District: Not reported

Map ID
Direction
Distance
Elevation

MAP FINDINGS

Site

Database(s)

EDR ID Number
EPA ID Number

A & L PARTS INC (Continued)

U000714612

Leak Number: 19572
Release Date: 04/08/1992
Substance Released: Not reported
Release Status: Closed
Release Closed Date: 11/12/1992

Leak Number: C-0564-92
Release Date: 04/08/1992
Substance Released: Not reported
Release Status: Closed
Release Closed Date: 11/12/1992

UST:

Name: A & L PARTS INC
Address: 521 S ASHLEY ST
City,State,Zip: ANN ARBOR 48103-4905
Facility Type: CLOSED
Facility ID: 00015177
Owner Name: A & L PARTS INC
Owner Address: 529 S MAIN ST
Owner City: ANN ARBOR
Owner State: MI
Owner Zip: 48104-2920
Owner Contact: Not reported
Owner Phone: 7346654411
Contact: ROBERT WINKLE
Contact Phone: (734) 665-4411
Date of Collection: 01/11/2001
Accuracy: 100
Horizontal Datum: NAD83
Accuracy Value Unit: FEET
Source: STATE OF MICHIGAN
Point Line Area: POINT
Desc Category: Plant Entrance (Freight)
Method of Collection: Address Matching-House Number
District: Region 2 - Jackson District Office
Tank ID: 2
Capacity: 6000
Tank Status: Removed from Ground
Substance: Gasoline
Install Date: 04/07/1976
Remove Date: 04/08/1992
Tank Number: Not reported
Tank Details Compartments: Not reported
Tank Release Detection: Not reported
Pipe Release Detection: Not reported
Piping Material: Not reported
Piping Type: Not reported
Tank Construction: Not reported
Impressed Device: Not reported
Latitude: 42.27567
Longitude: -83.74987

Name: A & L PARTS INC
Address: 521 S ASHLEY ST
City,State,Zip: ANN ARBOR 48103-4905
Facility Type: CLOSED
Facility ID: 00015177

Map ID
Direction
Distance
Elevation

MAP FINDINGS

Site

Database(s)

EDR ID Number
EPA ID Number

A & L PARTS INC (Continued)

U000714612

Owner Name: A & L PARTS INC
Owner Address: 529 S MAIN ST
Owner City: ANN ARBOR
Owner State: MI
Owner Zip: 48104-2920
Owner Contact: Not reported
Owner Phone: 7346654411
Contact: ROBERT WINKLE
Contact Phone: (734) 665-4411
Date of Collection: 01/11/2001
Accuracy: 100
Horizontal Datum: NAD83
Accuracy Value Unit: FEET
Source: STATE OF MICHIGAN
Point Line Area: POINT
Desc Category: Plant Entrance (Freight)
Method of Collection: Address Matching-House Number
District: Region 2 - Jackson District Office
Tank ID: 1
Capacity: 6000
Tank Status: Removed from Ground
Substance: Gasoline
Install Date: 04/07/1976
Remove Date: 04/08/1992
Tank Number: Not reported
Tank Details Compartments: Not reported
Tank Release Detection: Not reported
Pipe Release Detection: Not reported
Piping Material: Not reported
Piping Type: Not reported
Tank Construction: Not reported
Impressed Device: Not reported
Latitude: 42.27567
Longitude: -83.74987

INVENTORY:

Name: 521 SOUTH ASHLEY STREET
Address: 521 SOUTH ASHLEY STREET
City,State,Zip: ANN ARBOR, MI 48104
Township: Not reported
District: Jackson
Data Source: Risks Present and Require Action in Long-term
Lust Name: Not reported
Regulatory Program: 201
Release Status: Not reported
Project Manager: Wilde, Dan
Latitude: 42.27565923
Longitude: -83.7498052

PART 201:

Name: 521 SOUTH ASHLEY STREET
Address: 521 SOUTH ASHLEY STREET
City,State,Zip: ANN ARBOR, MI 48104
Facility ID: 81000800
Facility Status: Not reported
Latitude: 42.27565923

Map ID
Direction
Distance
Elevation

MAP FINDINGS

Site

Database(s)

EDR ID Number
EPA ID Number

A & L PARTS INC (Continued)

U000714612

Source: Not reported
Longitude: -83.7498052
SAM Score: Not reported
SAM Score Date: Not reported
Township: Not reported
Range: Not reported
Section: Not reported
Quarter: Not reported
Quarter/Quarter: Not reported
Pollutants: Not reported
Location Type: 201
Work Unit: Jackson
Project Manager: Dan Wilde
Risk Condition: Risks Present and Require Action in Long-term

BEA:

Name: Not reported
Address: 521 S ASHLEY
City,State,Zip: ANN ARBOR CITY, MI
Secondary Address: Not reported
BEA Number: 577
District: Jackson
Date Received: 09/29/2004
Submitter Name: Morningside Ann Arbor LLC
Petition Determination: Affirmed
Petition Disclosure: 1
Category: N
Determination 20107A: No Request
Reviewer: katkov
Division Assigned: ERD
Location ID: Not reported
Submittal Type: Not reported
Submittal Number: Not reported
Approval Status: Not reported
Workflow Status: Not reported
Date Submitted: Not reported
Date Completed: Not reported
Township: Not reported
Work Unit: Not reported
Comments: Not reported
Organization: Not reported
Contact: Not reported
Contact Type: Not reported
Organization Street Address: Not reported
Organization City: Not reported
Organization State: Not reported
Organization Zip Code: Not reported
Organization County: Not reported
Contact Street Address: Not reported
Contact City: Not reported
Contact Zip Code: Not reported
Contact State: Not reported

Name: 521 SOUTH ASHLEY STREET
Address: 521 SOUTH ASHLEY STREET
City,State,Zip: ANN ARBOR, MI 48104
Secondary Address: Not reported

Map ID
 Direction
 Distance
 Elevation

MAP FINDINGS

Site

Database(s)

EDR ID Number
 EPA ID Number

A & L PARTS INC (Continued)

U000714612

BEA Number: Not reported
 District: Not reported
 Date Received: 09/29/2004
 Submitter Name: Not reported
 Petition Determination: Not reported
 Petition Disclosure: Not reported
 Category: Not reported
 Determination 20107A: Not reported
 Reviewer: Not reported
 Division Assigned: Not reported
 Location ID: 81000800
 Submittal Type: Baseline Environmental Assessment
 Submittal Number: P200400577JK
 Approval Status: RRD Received
 Workflow Status: Submitted
 Date Submitted: 2004-09-30 00:00:00
 Date Completed: Not reported
 Township: Not reported
 Work Unit: Jackson
 Comments: Not reported
 Organization: Not reported
 Contact: Not reported
 Contact Type: Not reported
 Organization Street Address: Not reported
 Organization City: Not reported
 Organization State: Not reported
 Organization Zip Code: Not reported
 Organization County: Not reported
 Contact Street Address: Not reported
 Contact City: Not reported
 Contact Zip Code: Not reported
 Contact State: Not reported

**AJ173
 NE
 1/2-1
 0.627 mi.
 3313 ft.**

**1012 PONTIAC TRAIL
 1012 PONTIAC TRAIL
 ANN ARBOR, MI 48105
 Site 1 of 3 in cluster AJ**

**MI PART 201
 MI BEA
 MI WDS
 S106896579
 N/A**

**Relative:
 Lower
 Actual:
 790 ft.**

PART 201:
 Name: 1012 PONTIAC TRAIL
 Address: 1012 PONTIAC TRAIL
 City,State,Zip: ANN ARBOR, MI 48105
 Facility ID: 81000674
 Facility Status: Not reported
 Latitude: 42.29019693
 Source: Not reported
 Longitude: -83.73940619
 SAM Score: Not reported
 SAM Score Date: Not reported
 Township: Not reported
 Range: Not reported
 Section: Not reported
 Quarter: Not reported
 Quarter/Quarter: Not reported
 Pollutants: Not reported
 Location Type: 201
 Work Unit: Jackson

Map ID
Direction
Distance
Elevation

MAP FINDINGS

Site

Database(s)

EDR ID Number
EPA ID Number

1012 PONTIAC TRAIL (Continued)

S106896579

Project Manager: Dan Wilde
Risk Condition: Risks Present and Require Action in Long-term

BEA:

Name: Not reported
Address: 1012 PONTIAC ST
City,State,Zip: ANN ARBOR CITY, MI 48105
Secondary Address: Not reported
BEA Number: 625
District: Jackson
Date Received: 05/20/2005
Submitter Name: 1012 Associates LLC
Petition Determination: Affirmed
Petition Disclosure: 1
Category: N
Determination 20107A: Affirmed
Reviewer: katkov
Division Assigned: ERD
Location ID: Not reported
Submittal Type: Not reported
Submittal Number: Not reported
Approval Status: Not reported
Workflow Status: Not reported
Date Submitted: Not reported
Date Completed: Not reported
Township: Not reported
Work Unit: Not reported
Comments: Not reported
Organization: Not reported
Contact: Not reported
Contact Type: Not reported
Organization Street Address: Not reported
Organization City: Not reported
Organization State: Not reported
Organization Zip Code: Not reported
Organization County: Not reported
Contact Street Address: Not reported
Contact City: Not reported
Contact Zip Code: Not reported
Contact State: Not reported

WDS:

Name: AMERICAN SUZUKI MOTOR CORP
Address: 1012 PONTIAC TRL
City,State,Zip: ANN ARBOR, MI 48105
Site Id: MI0000083584
WMD Id: 390435
Site Specific Name: AMERICAN SUZUKI MOTOR CORP
Mailing Address: 1012 PONTIAC TRL
Mailing City/State/Zip: 48105
Mailing County: WASHTENAW

Map ID
Direction
Distance
Elevation

MAP FINDINGS

Site

Database(s)

EDR ID Number
EPA ID Number

AJ174 **1025 & 1027 BROADWAY STREET**
NE **1025 BROADWAY**
1/2-1 **ANN ARBOR, MI 48105**
0.634 mi.
3349 ft. **Site 2 of 3 in cluster AJ**

MI INVENTORY **S130208560**
MI PART 201 **N/A**
MI BEA

Relative: INVENTORY:
Lower Name: 1025 & 1027 BROADWAY STREET
 Address: 1025 BROADWAY
Actual: City,State,Zip: ANN ARBOR, MI 48105
780 ft. Township: Not reported
 District: Jackson
 Data Source: Risks Not Determined
 Lust Name: Not reported
 Regulatory Program: 201
 Release Status: Not reported
 Project Manager: Wilde, Dan
 Latitude: 42.28963677
 Longitude: -83.73893005

PART 201:
Name: 1025 & 1027 BROADWAY STREET
Address: 1025 BROADWAY
City,State,Zip: ANN ARBOR, MI 48105
Facility ID: 81000941
Facility Status: Not reported
Latitude: 42.28963677
Source: Not reported
Longitude: -83.73893005
SAM Score: Not reported
SAM Score Date: Not reported
Township: Not reported
Range: Not reported
Section: Not reported
Quarter: Not reported
Quarter/Quarter: Not reported
Pollutants: Not reported
Location Type: 201
Work Unit: Jackson
Project Manager: Dan Wilde
Risk Condition: Risks Not Determined

BEA:
Name: 1025 & 1027 BROADWAY STREET
Address: 1025 BROADWAY
City,State,Zip: ANN ARBOR, MI 48105
Secondary Address: Not reported
BEA Number: Not reported
District: Not reported
Date Received: 05/08/2023
Submitter Name: Not reported
Petition Determination: Not reported
Petition Disclosure: Not reported
Category: Not reported
Determination 20107A: Not reported
Reviewer: Not reported
Division Assigned: Not reported
Location ID: 81000941

Map ID
 Direction
 Distance
 Elevation

MAP FINDINGS

Site

Database(s)

EDR ID Number
 EPA ID Number

1025 & 1027 BROADWAY STREET (Continued)

S130208560

Submittal Type: Not reported
 Submittal Number: 81000941-BEA-1
 Approval Status: RRD Received
 Workflow Status: Withdrawn
 Date Submitted: 2023-05-11 15:21:47
 Date Completed: Not reported
 Township: Not reported
 Work Unit: Jackson
 Comments: Not reported
 Organization: Lowertown Ventures
 Contact: 5203 Pontiac Trail
 Contact Type: Ann Arbor
 Organization Street Address: Not reported
 Organization City: Not reported
 Organization State: Not reported
 Organization Zip Code: Not reported
 Organization County: Not reported
 Contact Street Address: Not reported
 Contact City: Not reported
 Contact Zip Code: Not reported
 Contact State: Not reported

**AJ175
 NE
 1/2-1
 0.644 mi.
 3399 ft.**

**1031 BROADWAY
 1031 BROADWAY
 ANN ARBOR, MI 48105
 Site 3 of 3 in cluster AJ**

**MI INVENTORY S127819074
 MI PART 201 N/A
 MI BEA**

**Relative:
 Lower
 Actual:
 779 ft.**

INVENTORY:
 Name: 1031 BROADWAY
 Address: 1031 BROADWAY
 City,State,Zip: ANN ARBOR, MI 48105
 Township: Not reported
 District: Jackson
 Data Source: Risks Present and Require Action in Short-term
 Last Name: Not reported
 Regulatory Program: 201
 Release Status: Not reported
 Project Manager: Wilde, Dan
 Latitude: 42.28840512
 Longitude: -83.74092221

PART 201:
 Name: 1031 BROADWAY
 Address: 1031 BROADWAY
 City,State,Zip: ANN ARBOR, MI 48105
 Facility ID: 81000912
 Facility Status: Not reported
 Latitude: 42.28840512
 Source: Not reported
 Longitude: -83.74092221
 SAM Score: Not reported
 SAM Score Date: Not reported
 Township: Not reported
 Range: Not reported
 Section: Not reported
 Quarter: Not reported

Map ID
Direction
Distance
Elevation

MAP FINDINGS

Site

Database(s)

EDR ID Number
EPA ID Number

1031 BROADWAY (Continued)

S127819074

Quarter/Quarter: Not reported
Pollutants: Not reported
Location Type: 201
Work Unit: Jackson
Project Manager: Dan Wilde
Risk Condition: Risks Present and Require Action in Short-term

BEA:

Name: 1031 BROADWAY
Address: 1031 BROADWAY
City,State,Zip: ANN ARBOR, MI 48105
Secondary Address: Not reported
BEA Number: Not reported
District: Not reported
Date Received: 09/21/2021
Submitter Name: Not reported
Petition Determination: Not reported
Petition Disclosure: Not reported
Category: Not reported
Determination 20107A: Not reported
Reviewer: Not reported
Division Assigned: Not reported
Location ID: 81000912
Submittal Type: BEA
Submittal Number: 81000912-BEA-1
Approval Status: In Review
Workflow Status: Submitted
Date Submitted: Not reported
Date Completed: 00:00.0
Township: Not reported
Work Unit: Jackson
Comments: Not reported
Organization: KMICIC
Contact: Not reported
Contact Type: Not reported
Organization Street Address: Not reported
Organization City: Not reported
Organization State: Not reported
Organization Zip Code: Not reported
Organization County: Not reported
Contact Street Address: Not reported
Contact City: Not reported
Contact Zip Code: Not reported
Contact State: Not reported

Name: 1031 BROADWAY
Address: 1031 BROADWAY
City,State,Zip: ANN ARBOR, MI 48105
Secondary Address: Not reported
BEA Number: Not reported
District: Not reported
Date Received: 09/21/2021
Submitter Name: Not reported
Petition Determination: Not reported
Petition Disclosure: Not reported
Category: Not reported
Determination 20107A: Not reported

Map ID
 Direction
 Distance
 Elevation

MAP FINDINGS

Site

Database(s)

EDR ID Number
 EPA ID Number

1031 BROADWAY (Continued)

S127819074

Reviewer: Not reported
 Division Assigned: Not reported
 Location ID: 81000912
 Submittal Type: BEA
 Submittal Number: 81000912-BEA-2
 Approval Status: In Review
 Workflow Status: Submitted
 Date Submitted: Not reported
 Date Completed: 00:00.0
 Township: Not reported
 Work Unit: Jackson
 Comments: Not reported
 Organization: GBLAZYC
 Contact: Not reported
 Contact Type: Not reported
 Organization Street Address: Not reported
 Organization City: Not reported
 Organization State: Not reported
 Organization Zip Code: Not reported
 Organization County: Not reported
 Contact Street Address: Not reported
 Contact City: Not reported
 Contact Zip Code: Not reported
 Contact State: Not reported

AK176 RESIDENTIAL
East 1010 CATHERINE
1/2-1 ANN ARBOR TOWNSHIP, MI 48104
0.653 mi.
3450 ft. Site 1 of 2 in cluster AK

MI PART 201 S107031675
MI BEA N/A

Relative: PART 201:
Higher Name: 1010 CATHERINE STREET
 Address: 1010 CATHERINE STREET
Actual: City,State,Zip: ANN ARBOR, MI 48104
 Facility ID: 81000671
 Facility Status: Not reported
 Latitude: 42.28292645
 Source: Not reported
 Longitude: -83.73642756
 SAM Score: Not reported
 SAM Score Date: Not reported
 Township: Not reported
 Range: Not reported
 Section: Not reported
 Quarter: Not reported
 Quarter/Quarter: Not reported
 Pollutants: Not reported
 Location Type: 201
 Work Unit: Jackson
 Project Manager: Dan Wilde
 Risk Condition: Risks Present and Require Action in Short-term

BEA:
 Name: RESIDENTIAL
 Address: 1010 CATHERINE
 City,State,Zip: ANN ARBOR TOWNSHIP, MI 48104

Map ID
Direction
Distance
Elevation

MAP FINDINGS

Site

Database(s)

EDR ID Number
EPA ID Number

RESIDENTIAL (Continued)

S107031675

Secondary Address:	Not reported
BEA Number:	645
District:	Jackson
Date Received:	08/25/2005
Submitter Name:	Catherine Street Holdings LLC
Petition Determination:	Affirmed
Petition Disclosure:	1
Category:	N
Determination 20107A:	No Request
Reviewer:	katkov
Division Assigned:	ERD
Location ID:	Not reported
Submittal Type:	Not reported
Submittal Number:	Not reported
Approval Status:	Not reported
Workflow Status:	Not reported
Date Submitted:	Not reported
Date Completed:	Not reported
Township:	Not reported
Work Unit:	Not reported
Comments:	Not reported
Organization:	Not reported
Contact:	Not reported
Contact Type:	Not reported
Organization Street Address:	Not reported
Organization City:	Not reported
Organization State:	Not reported
Organization Zip Code:	Not reported
Organization County:	Not reported
Contact Street Address:	Not reported
Contact City:	Not reported
Contact Zip Code:	Not reported
Contact State:	Not reported
Name:	Not reported
Address:	1010 CATHERINE STREET
City,State,Zip:	ANN ARBOR CITY, MI 48104
Secondary Address:	Not reported
BEA Number:	1092
District:	Jackson
Date Received:	04/05/2011
Submitter Name:	Clark Forest LLC
Petition Determination:	No Request
Petition Disclosure:	0
Category:	Not reported
Determination 20107A:	No Request
Reviewer:	katkov
Division Assigned:	RRD
Location ID:	Not reported
Submittal Type:	Not reported
Submittal Number:	Not reported
Approval Status:	Not reported
Workflow Status:	Not reported
Date Submitted:	Not reported
Date Completed:	Not reported
Township:	Not reported
Work Unit:	Not reported

Map ID
 Direction
 Distance
 Elevation

MAP FINDINGS

Site

Database(s)

EDR ID Number
 EPA ID Number

RESIDENTIAL (Continued)

S107031675

Comments: Not reported
 Organization: Not reported
 Contact: Not reported
 Contact Type: Not reported
 Organization Street Address: Not reported
 Organization City: Not reported
 Organization State: Not reported
 Organization Zip Code: Not reported
 Organization County: Not reported
 Contact Street Address: Not reported
 Contact City: Not reported
 Contact Zip Code: Not reported
 Contact State: Not reported

177
North
1/2-1
0.656 mi.
3464 ft.

LANSKY SCRAPYARD
1100 N MAIN ST
ANN ARBOR, MI 48104

MI INVENTORY **S105144767**
MI PART 201 **N/A**
MI WDS

Relative:
Lower
Actual:
791 ft.

INVENTORY:
 Name: LANSKY SCRAPYARD
 Address: 1100 N MAIN ST
 City,State,Zip: ANN ARBOR, MI 48104
 Township: Not reported
 District: Jackson
 Data Source: Risks Present and Require Action in Short-term
 Lust Name: Not reported
 Regulatory Program: 201
 Release Status: Not reported
 Project Manager: Wilde, Dan
 Latitude: 42.2932627
 Longitude: -83.74667164

PART 201:
 Name: LANSKY SCRAPYARD
 Address: 1100 N MAIN
 City,State,Zip: ANN ARBOR, MI
 Facility ID: 81000093
 Facility Status: Interim Response in progress
 Latitude: Not reported
 Source: Not reported
 Longitude: Not reported
 SAM Score: 24
 SAM Score Date: 06/18/2004
 Township: 02S
 Range: 06E
 Section: 20
 Quarter: SE
 Quarter/Quarter: NW
 Pollutants: PCB's; Diesel fuel; Metals; PNAs
 Location Type: Not reported
 Work Unit: Not reported
 Project Manager: Not reported
 Risk Condition: Not reported

Map ID
Direction
Distance
Elevation

MAP FINDINGS

Site

Database(s)

EDR ID Number
EPA ID Number

LANSKY SCRAPYARD (Continued)

S105144767

WDS:

Name: ANN ARBOR ART TRAIN
Address: 1100 N MAIN ST
City,State,Zip: ANN ARBOR, MI 48104
Site Id: MIG000041541
WMD Id: 420748
Site Specific Name: ANN ARBOR ART TRAIN
Mailing Address: 1100 N MAIN ST
Mailing City/State/Zip: 48104
Mailing County: WASHTENAW

Name: MCKINLEY FOUNDATION
Address: 1100 N MAIN ST
City,State,Zip: ANN ARBOR, MI 48104
Site Id: MIG000022118
WMD Id: 452117
Site Specific Name: MCKINLEY FOUNDATION
Mailing Address: 1100 N MAIN ST
Mailing City/State/Zip: 48104
Mailing County: WASHTENAW

178
South
1/2-1
0.668 mi.
3527 ft.

551 S. 4TH AVENUE
551 S. 4TH AVENUE
ANN ARBOR, MI 48104

MI INVENTORY S117440342
MI PART 201 N/A
MI BEA

Relative:
Higher
Actual:
822 ft.

INVENTORY:

Name: 551 S. 4TH AVENUE
Address: 551 S. 4TH AVENUE
City,State,Zip: ANN ARBOR, MI 48104
Township: Ann Arbor City
District: Jackson
Data Source: Risks Present and Require Action in Short-term
Lust Name: Not reported
Regulatory Program: 201
Release Status: Not reported
Project Manager: Wilde, Dan
Latitude: 42.2745
Longitude: -83.7475

PART 201:

Name: 551 S. 4TH AVENUE
Address: 551 S. 4TH AVENUE
City,State,Zip: ANN ARBOR, MI 48104
Facility ID: 81000608
Facility Status: Not reported
Latitude: 42.2745
Source: Not reported
Longitude: -83.7475
SAM Score: Not reported
SAM Score Date: Not reported
Township: Not reported
Range: Not reported
Section: Not reported
Quarter: Not reported
Quarter/Quarter: Not reported

Map ID
Direction
Distance
Elevation

MAP FINDINGS

Site

Database(s)

EDR ID Number
EPA ID Number

551 S. 4TH AVENUE (Continued)

S117440342

Pollutants: Not reported
Location Type: 201
Work Unit: Jackson
Project Manager: Dan Wilde
Risk Condition: Risks Present and Require Action in Short-term

BEA:

Name: 551 S. 4TH AVENUE
Address: 551 S. 4TH AVENUE
City,State,Zip: ANN ARBOR, MI 48104
Secondary Address: Not reported
BEA Number: Not reported
District: Not reported
Date Received: 03/17/2010
Submitter Name: Not reported
Petition Determination: Not reported
Petition Disclosure: Not reported
Category: Not reported
Determination 20107A: Not reported
Reviewer: Not reported
Division Assigned: Not reported
Location ID: 81000608
Submittal Type: Baseline Environmental Assessment
Submittal Number: P201001020JK
Approval Status: RRD Received
Workflow Status: Submitted
Date Submitted: 2010-03-19 14:19:44
Date Completed: Not reported
Township: Ann Arbor City
Work Unit: Jackson
Comments: Not reported
Organization: Prestige Properties Ann Arbor LLC
Contact: Not reported
Contact Type: Not reported
Organization Street Address: Not reported
Organization City: Not reported
Organization State: Not reported
Organization Zip Code: Not reported
Organization County: Not reported
Contact Street Address: Not reported
Contact City: Not reported
Contact Zip Code: Not reported
Contact State: Not reported

Name: 551 S. 4TH AVENUE
Address: 551 S. 4TH AVENUE
City,State,Zip: ANN ARBOR, MI 48104
Secondary Address: Not reported
BEA Number: Not reported
District: Not reported
Date Received: 09/12/2014
Submitter Name: Not reported
Petition Determination: Not reported
Petition Disclosure: Not reported
Category: Not reported
Determination 20107A: Not reported
Reviewer: Not reported

Map ID
 Direction
 Distance
 Elevation

MAP FINDINGS

Site

Database(s)

EDR ID Number
 EPA ID Number

551 S. 4TH AVENUE (Continued)

S117440342

Division Assigned:	Not reported
Location ID:	81000608
Submittal Type:	Baseline Environmental Assessment
Submittal Number:	B201401361JK
Approval Status:	RRD Received
Workflow Status:	Submitted
Date Submitted:	2014-09-23 15:41:01
Date Completed:	Not reported
Township:	Ann Arbor City
Work Unit:	Jackson
Comments:	Category A1 Site ID # 81000608 REVIEW CONCLUSION: BEA is entirely of previously identified concerns, and concerns have already been dealt with appropriately. FURTHER ASSESSMENT, NOTIFICATION, AND/OR MITIGATION ACTION TO BE TAKEN: None No other information at this time.
Organization:	Cabrio Campus Portfolio, LLC
Contact:	Not reported
Contact Type:	Not reported
Organization Street Address:	Not reported
Organization City:	Not reported
Organization State:	Not reported
Organization Zip Code:	Not reported
Organization County:	Not reported
Contact Street Address:	Not reported
Contact City:	Not reported
Contact Zip Code:	Not reported
Contact State:	Not reported

179
 South
 1/2-1
 0.670 mi.
 3537 ft.

552 - 564 S MAIN ST
552 - 564 S MAIN ST
ANN ARBOR, MI 48104

MI PART 201 **S130411375**
MI INVENTORY **N/A**

Relative:
Higher
Actual:
819 ft.

Relative:	PART 201:
Higher	Name: 552 - 564 S MAIN ST
Actual:	Address: 552 - 564 S MAIN ST
819 ft.	City,State,Zip: ANN ARBOR, MI 48104
	Facility ID: 81000807
	Facility Status: Not reported
	Latitude: 42.27456176
	Source: Not reported
	Longitude: -83.74929789
	SAM Score: Not reported
	SAM Score Date: Not reported
	Township: Not reported
	Range: Not reported
	Section: Not reported
	Quarter: Not reported
	Quarter/Quarter: Not reported
	Pollutants: Not reported
	Location Type: 201
	Work Unit: Jackson
	Project Manager: Dan Wilde
	Risk Condition: Inadequate Data to Assign Risk

INVENTORY:
 Name: 552 - 564 S MAIN ST

Map ID
Direction
Distance
Elevation

MAP FINDINGS

Site

Database(s)

EDR ID Number
EPA ID Number

552 - 564 S MAIN ST (Continued)

S130411375

Address: 552 - 564 S MAIN ST
City,State,Zip: ANN ARBOR, MI 48104
Township: Not reported
District: Jackson
Data Source: Inadequate Data to Assign Risk
Lust Name: Not reported
Regulatory Program: 201
Release Status: Not reported
Project Manager: Wilde, Dan
Latitude: 42.27456176
Longitude: -83.74929789

AK180
East
1/2-1
0.679 mi.
3584 ft.

215 GLEN AVE
215 GLEN AVE
ANN ARBOR, MI 48104

MI INVENTORY
MI PART 201
MI BEA

S114023847
N/A

Site 2 of 2 in cluster AK

Relative:
Higher

INVENTORY:

Actual:
847 ft.

Name: 215 GLEN AVE
Address: 215 GLEN AVE
City,State,Zip: ANN ARBOR, MI 48104
Township: Not reported
District: Jackson
Data Source: Risks Present and Require Action in Short-term
Lust Name: Not reported
Regulatory Program: 201
Release Status: Not reported
Project Manager: Wilde, Dan
Latitude: 42.28280331
Longitude: -83.7358851

PART 201:

Name: 215 GLEN AVE
Address: 215 GLEN AVE
City,State,Zip: ANN ARBOR, MI 48104
Facility ID: 81000718
Facility Status: Not reported
Latitude: 42.28280331
Source: Not reported
Longitude: -83.7358851
SAM Score: Not reported
SAM Score Date: Not reported
Township: Not reported
Range: Not reported
Section: Not reported
Quarter: Not reported
Quarter/Quarter: Not reported
Pollutants: Not reported
Location Type: 201
Work Unit: Jackson
Project Manager: Dan Wilde
Risk Condition: Risks Present and Require Action in Short-term

BEA:

Name: 215 GLEN AVE
Address: 215 GLEN AVE

Map ID
 Direction
 Distance
 Elevation

MAP FINDINGS

Site

Database(s)

EDR ID Number
 EPA ID Number

215 GLEN AVE (Continued)

S114023847

City,State,Zip: MI 48104
 Secondary Address: Not reported
 BEA Number: Not reported
 District: Not reported
 Date Received: 10/27/2005
 Submitter Name: Not reported
 Petition Determination: Not reported
 Petition Disclosure: Not reported
 Category: Not reported
 Determination 20107A: Not reported
 Reviewer: Not reported
 Division Assigned: Not reported
 Location ID: 81000718
 Submittal Type: Baseline Environmental Assessment
 Submittal Number: P200500665JK
 Approval Status: RRD Received
 Workflow Status: Submitted
 Date Submitted: 2005-10-27 15:59:48
 Date Completed: Not reported
 Township: Ann Arbor City
 Work Unit: Jackson
 Comments: Not reported
 Organization: Glen Ann Place LLC
 Contact: Not reported
 Contact Type: Not reported
 Organization Street Address: Not reported
 Organization City: Not reported
 Organization State: Not reported
 Organization Zip Code: Not reported
 Organization County: Not reported
 Contact Street Address: Not reported
 Contact City: Not reported
 Contact Zip Code: Not reported
 Contact State: Not reported

**181
 ENE
 1/2-1
 0.706 mi.
 3728 ft.**

**BROADWAY COIN LAUNDRY
 1120 BROADWAY STREET
 ANN ARBOR, MI 48105**

**MI BROWNFIELDS
 MI PART 201
 MI INVENTORY
 MI BEA**

**S108417362
 N/A**

**Relative:
 Lower
 Actual:
 774 ft.**

BROWNFIELDS:
 Name: BROADWAY COIN LAUNDRY
 Address: 1120 BROADWAY
 City,State,Zip: ANN ARBOR, MI
 Facility ID: Not reported
 Region: 1
 Status: Not reported
 Property Use: Not reported
 BEA: No
 Ernie Id Number: 81000497
 X Coordinate: Not reported
 Y Coordinate: Not reported
 Project Name: Not reported
 Date Year Funded: Not reported
 Total Brownfield Incentives: Not reported
 Approved Amount: Not reported
 Grant Award Amount: Not reported

Map ID
Direction
Distance
Elevation

MAP FINDINGS

Site

Database(s)

EDR ID Number
EPA ID Number

BROADWAY COIN LAUNDRY (Continued)

S108417362

Loan Award Amount: Not reported
Waterfront Award Amount: Not reported
Brownfield Site Assessment: Not reported
Development Type: Not reported
Prior Use: Not reported
Contaminants: Not reported

PART 201:

Name: BROADWAY COIN LAUNDRY
Address: 1120 BROADWAY
City,State,Zip: ANN ARBOR, MI
Facility ID: 81000497
Facility Status: Evaluation conducted
Latitude: Not reported
Source: Not reported
Longitude: Not reported
SAM Score: 39
SAM Score Date: 07/02/2004
Township: 02S
Range: 06E
Section: 21
Quarter: SW
Quarter/Quarter: SW
Pollutants: Not reported
Location Type: Not reported
Work Unit: Not reported
Project Manager: Not reported
Risk Condition: Not reported

INVENTORY:

Name: BROADWAY COIN LAUNDRY
Address: 1120 BROADWAY STREET
City,State,Zip: ANN ARBOR, MI 48105
Township: Not reported
District: Jackson
Data Source: Risks Present and Immediate
Lust Name: Not reported
Regulatory Program: 201
Release Status: Not reported
Project Manager: Lesser, Ashley
Latitude: 42.2897765
Longitude: -83.73727084

BEA:

Name: BROADWAY COIN LAUNDRY
Address: 1120 BROADWAY
City,State,Zip: ANN ARBOR, MI 48105
Secondary Address: Not reported
BEA Number: Not reported
District: Not reported
Date Received: 08/03/2018
Submitter Name: Not reported
Petition Determination: Not reported
Petition Disclosure: Not reported
Category: Not reported
Determination 20107A: Not reported

Map ID
Direction
Distance
Elevation

MAP FINDINGS

Site

Database(s)

EDR ID Number
EPA ID Number

BROADWAY COIN LAUNDRY (Continued)

S108417362

Reviewer: Not reported
Division Assigned: Not reported
Location ID: 81000497
Submittal Type: Baseline Environmental Assessment
Submittal Number: B201801673JK
Approval Status: RRD Received
Workflow Status: Submitted
Date Submitted: 2018-08-07 15:23:47
Date Completed: Not reported
Township: Not reported
Work Unit: Jackson
Comments: Not reported
Organization: Moningside Capital Investors LLC
Contact: Not reported
Contact Type: Not reported
Organization Street Address: Not reported
Organization City: Not reported
Organization State: Not reported
Organization Zip Code: Not reported
Organization County: Not reported
Contact Street Address: Not reported
Contact City: Not reported
Contact Zip Code: Not reported
Contact State: Not reported

Name: BROADWAY COIN LAUNDRY
Address: 1120 BROADWAY
City,State,Zip: ANN ARBOR, MI 48105
Secondary Address: Not reported
BEA Number: Not reported
District: Not reported
Date Received: 08/03/2018
Submitter Name: Not reported
Petition Determination: Not reported
Petition Disclosure: Not reported
Category: Not reported
Determination 20107A: Not reported
Reviewer: Not reported
Division Assigned: Not reported
Location ID: 81000497
Submittal Type: Baseline Environmental Assessment
Submittal Number: B201801670JK
Approval Status: RRD Received
Workflow Status: Submitted
Date Submitted: 2018-08-07 14:52:33
Date Completed: Not reported
Township: Not reported
Work Unit: Jackson
Comments: Not reported
Organization: Morningside Lower Town Holdings LLC
Contact: Not reported
Contact Type: Not reported
Organization Street Address: Not reported
Organization City: Not reported
Organization State: Not reported
Organization Zip Code: Not reported
Organization County: Not reported

Map ID
Direction
Distance
Elevation

MAP FINDINGS

Site

Database(s)

EDR ID Number
EPA ID Number

BROADWAY COIN LAUNDRY (Continued)

S108417362

Contact Street Address:	Not reported
Contact City:	Not reported
Contact Zip Code:	Not reported
Contact State:	Not reported
Name:	BROADWAY COIN LAUNDRY
Address:	1120 BROADWAY
City,State,Zip:	ANN ARBOR, MI 48105
Secondary Address:	Not reported
BEA Number:	Not reported
District:	Not reported
Date Received:	08/03/2018
Submitter Name:	Not reported
Petition Determination:	Not reported
Petition Disclosure:	Not reported
Category:	Not reported
Determination 20107A:	Not reported
Reviewer:	Not reported
Division Assigned:	Not reported
Location ID:	81000497
Submittal Type:	Baseline Environmental Assessment
Submittal Number:	B201801672JK
Approval Status:	RRD Received
Workflow Status:	Submitted
Date Submitted:	2018-08-07 15:18:47
Date Completed:	Not reported
Township:	Not reported
Work Unit:	Jackson
Comments:	Not reported
Organization:	Morningside Broadway LLC
Contact:	Not reported
Contact Type:	Not reported
Organization Street Address:	Not reported
Organization City:	Not reported
Organization State:	Not reported
Organization Zip Code:	Not reported
Organization County:	Not reported
Contact Street Address:	Not reported
Contact City:	Not reported
Contact Zip Code:	Not reported
Contact State:	Not reported
Name:	BROADWAY COIN LAUNDRY
Address:	1120 BROADWAY
City,State,Zip:	ANN ARBOR, MI 48105
Secondary Address:	Not reported
BEA Number:	Not reported
District:	Not reported
Date Received:	08/03/2018
Submitter Name:	Not reported
Petition Determination:	Not reported
Petition Disclosure:	Not reported
Category:	Not reported
Determination 20107A:	Not reported
Reviewer:	Not reported
Division Assigned:	Not reported
Location ID:	81000497

Map ID
Direction
Distance
Elevation

MAP FINDINGS

Site

Database(s)

EDR ID Number
EPA ID Number

BROADWAY COIN LAUNDRY (Continued)

S108417362

Submittal Type: Baseline Environmental Assessment
Submittal Number: B201801671JK
Approval Status: RRD Received
Workflow Status: Submitted
Date Submitted: 2018-08-07 15:12:09
Date Completed: Not reported
Township: Not reported
Work Unit: Jackson
Comments: Not reported
Organization: Morningside Builders LLC
Contact: Not reported
Contact Type: Not reported
Organization Street Address: Not reported
Organization City: Not reported
Organization State: Not reported
Organization Zip Code: Not reported
Organization County: Not reported
Contact Street Address: Not reported
Contact City: Not reported
Contact Zip Code: Not reported
Contact State: Not reported

Name: BROADWAY COIN LAUNDRY
Address: 1120 BROADWAY
City,State,Zip: ANN ARBOR, MI 48105
Secondary Address: Not reported
BEA Number: Not reported
District: Not reported
Date Received: 09/07/2018
Submitter Name: Not reported
Petition Determination: Not reported
Petition Disclosure: Not reported
Category: Not reported
Determination 20107A: Not reported
Reviewer: Not reported
Division Assigned: Not reported
Location ID: 81000497
Submittal Type: Baseline Environmental Assessment
Submittal Number: B201801682JK
Approval Status: RRD Received
Workflow Status: Submitted
Date Submitted: 2018-09-14 10:38:25
Date Completed: Not reported
Township: Not reported
Work Unit: Jackson
Comments: Not reported
Organization: CIP 14 Morningside Broadway Holdings LLC
Contact: Not reported
Contact Type: Not reported
Organization Street Address: Not reported
Organization City: Not reported
Organization State: Not reported
Organization Zip Code: Not reported
Organization County: Not reported
Contact Street Address: Not reported
Contact City: Not reported
Contact Zip Code: Not reported

Map ID
Direction
Distance
Elevation

MAP FINDINGS

Site

Database(s)

EDR ID Number
EPA ID Number

BROADWAY COIN LAUNDRY (Continued)

S108417362

Contact State: Not reported

Name: BROADWAY COIN LAUNDRY
Address: 1120 BROADWAY
City,State,Zip: ANN ARBOR, MI 48105
Secondary Address: Not reported
BEA Number: Not reported
District: Not reported
Date Received: 09/07/2018
Submitter Name: Not reported
Petition Determination: Not reported
Petition Disclosure: Not reported
Category: Not reported
Determination 20107A: Not reported
Reviewer: Not reported
Division Assigned: Not reported
Location ID: 81000497
Submittal Type: Baseline Environmental Assessment
Submittal Number: B201801683JK
Approval Status: RRD Received
Workflow Status: Submitted
Date Submitted: 2018-09-14 10:47:07
Date Completed: Not reported
Township: Not reported
Work Unit: Jackson
Comments: Not reported
Organization: Morningside 1200 Investors LLC
Contact: Not reported
Contact Type: Not reported
Organization Street Address: Not reported
Organization City: Not reported
Organization State: Not reported
Organization Zip Code: Not reported
Organization County: Not reported
Contact Street Address: Not reported
Contact City: Not reported
Contact Zip Code: Not reported
Contact State: Not reported

Name: BROADWAY COIN LAUNDRY
Address: 1120 BROADWAY
City,State,Zip: ANN ARBOR, MI 48105
Secondary Address: Not reported
BEA Number: Not reported
District: Not reported
Date Received: 03/24/2017
Submitter Name: Not reported
Petition Determination: Not reported
Petition Disclosure: Not reported
Category: Not reported
Determination 20107A: Not reported
Reviewer: Not reported
Division Assigned: Not reported
Location ID: 81000497
Submittal Type: Baseline Environmental Assessment
Submittal Number: B201701564JK
Approval Status: RRD Received

Map ID
Direction
Distance
Elevation

MAP FINDINGS

Site

Database(s)

EDR ID Number
EPA ID Number

BROADWAY COIN LAUNDRY (Continued)

S108417362

Workflow Status: Submitted
Date Submitted: 2017-03-01 13:58:12
Date Completed: Not reported
Township: Not reported
Work Unit: Jackson
Comments: Not reported
Organization: Morningside Lower Town, LLC
Contact: Not reported
Contact Type: Not reported
Organization Street Address: Not reported
Organization City: Not reported
Organization State: Not reported
Organization Zip Code: Not reported
Organization County: Not reported
Contact Street Address: Not reported
Contact City: Not reported
Contact Zip Code: Not reported
Contact State: Not reported

Name: BROADWAY COIN LAUNDRY
Address: 1120 BROADWAY
City,State,Zip: ANN ARBOR, MI 48105
Secondary Address: Not reported
BEA Number: Not reported
District: Not reported
Date Received: 11/26/2003
Submitter Name: Not reported
Petition Determination: Not reported
Petition Disclosure: Not reported
Category: Not reported
Determination 20107A: Not reported
Reviewer: Not reported
Division Assigned: Not reported
Location ID: 81000497
Submittal Type: Baseline Environmental Assessment
Submittal Number: P200300507JK
Approval Status: RRD Received
Workflow Status: Submitted
Date Submitted: 2004-01-31 07:29:04
Date Completed: Not reported
Township: Not reported
Work Unit: Jackson
Comments: 11/26/03: Accepted w/o check; fee rules expired. 12/9/03: Sent letter requesting changes to due care plan and minor comments on BEA. 12/9/03: Requested changes to due care plan & additional info received.

Organization: Lowertown Development Group LLC
Contact: Not reported
Contact Type: Not reported
Organization Street Address: Not reported
Organization City: Not reported
Organization State: Not reported
Organization Zip Code: Not reported
Organization County: Not reported
Contact Street Address: Not reported
Contact City: Not reported
Contact Zip Code: Not reported

Map ID
Direction
Distance
Elevation

MAP FINDINGS

Site

Database(s)

EDR ID Number
EPA ID Number

BROADWAY COIN LAUNDRY (Continued)

S108417362

Contact State: Not reported

Name: BROADWAY COIN LAUNDRY
Address: 1120 BROADWAY
City,State,Zip: ANN ARBOR, MI 48105
Secondary Address: Not reported
BEA Number: Not reported
District: Not reported
Date Received: 10/21/2003
Submitter Name: Not reported
Petition Determination: Not reported
Petition Disclosure: Not reported
Category: Not reported
Determination 20107A: Not reported
Reviewer: Not reported
Division Assigned: Not reported
Location ID: 81000497
Submittal Type: Baseline Environmental Assessment
Submittal Number: B200300497JK
Approval Status: RRD Received
Workflow Status: Submitted
Date Submitted: 2004-01-31 07:29:04
Date Completed: Not reported
Township: Not reported
Work Unit: Jackson
Comments: 10/22/03 - BEA assigned to Cheryl English, RRD-213 01/23/04 - BEA re-assigned to Peter Masson, RRD-201 01/02/17 - BEA re-assigned to Terry Hiske, RRD-213 (Filed w/FACID# 0-0040309) Japanese Auto

Organization: Lowertown Development Group LLC
Contact: Not reported
Contact Type: Not reported
Organization Street Address: Not reported
Organization City: Not reported
Organization State: Not reported
Organization Zip Code: Not reported
Organization County: Not reported
Contact Street Address: Not reported
Contact City: Not reported
Contact Zip Code: Not reported
Contact State: Not reported

Name: BROADWAY COIN LAUNDRY
Address: 1120 BROADWAY
City,State,Zip: ANN ARBOR, MI 48105
Secondary Address: Not reported
BEA Number: Not reported
District: Not reported
Date Received: 05/27/2005
Submitter Name: Not reported
Petition Determination: Not reported
Petition Disclosure: Not reported
Category: Not reported
Determination 20107A: Not reported
Reviewer: Not reported
Division Assigned: Not reported
Location ID: 81000497
Submittal Type: Baseline Environmental Assessment

Map ID
Direction
Distance
Elevation

MAP FINDINGS

Site

Database(s)

EDR ID Number
EPA ID Number

BROADWAY COIN LAUNDRY (Continued)

S108417362

Submittal Number: P200500624JK
Approval Status: RRD Received
Workflow Status: Submitted
Date Submitted: 2005-05-16 16:10:25
Date Completed: Not reported
Township: Not reported
Work Unit: Jackson
Comments: 5/12/05 - BEA originally submitted as Category N; should have been Category D. 5/27/05 - BEA resubmitted correctly as Category D. Later that same day, the Sec 20107a was rec'd. for determination also. Additional information requested for Due Care Plan, awaiting that data

Organization: Lower Town Development Group LLC
Contact: Not reported
Contact Type: Not reported
Organization Street Address: Not reported
Organization City: Not reported
Organization State: Not reported
Organization Zip Code: Not reported
Organization County: Not reported
Contact Street Address: Not reported
Contact City: Not reported
Contact Zip Code: Not reported
Contact State: Not reported

Name: BROADWAY COIN LAUNDRY
Address: 1120 BROADWAY
City,State,Zip: ANN ARBOR, MI 48105
Secondary Address: Not reported
BEA Number: Not reported
District: Not reported
Date Received: 08/04/2005
Submitter Name: Not reported
Petition Determination: Not reported
Petition Disclosure: Not reported
Category: Not reported
Determination 20107A: Not reported
Reviewer: Not reported
Division Assigned: Not reported
Location ID: 81000497
Submittal Type: Baseline Environmental Assessment
Submittal Number: P200500641JK
Approval Status: RRD Received
Workflow Status: Submitted
Date Submitted: 2005-08-08 08:55:11
Date Completed: Not reported
Township: Not reported
Work Unit: Jackson
Comments: Not reported
Organization: Lower Town Development Group LLC
Contact: Not reported
Contact Type: Not reported
Organization Street Address: Not reported
Organization City: Not reported
Organization State: Not reported
Organization Zip Code: Not reported
Organization County: Not reported
Contact Street Address: Not reported

Map ID
Direction
Distance
Elevation

MAP FINDINGS

Site

Database(s)

EDR ID Number
EPA ID Number

BROADWAY COIN LAUNDRY (Continued)

S108417362

Contact City:	Not reported
Contact Zip Code:	Not reported
Contact State:	Not reported
Name:	BROADWAY COIN LAUNDRY
Address:	1120 BROADWAY
City,State,Zip:	ANN ARBOR, MI 48105
Secondary Address:	Not reported
BEA Number:	Not reported
District:	Not reported
Date Received:	06/30/2006
Submitter Name:	Not reported
Petition Determination:	Not reported
Petition Disclosure:	Not reported
Category:	Not reported
Determination 20107A:	Not reported
Reviewer:	Not reported
Division Assigned:	Not reported
Location ID:	81000497
Submittal Type:	Baseline Environmental Assessment
Submittal Number:	P200600753JK
Approval Status:	RRD Received
Workflow Status:	Submitted
Date Submitted:	2006-06-30 12:10:37
Date Completed:	Not reported
Township:	Not reported
Work Unit:	Jackson
Comments:	7/24/06 - Additional BEA info and revised affidavits rec'd; ok to approve.
Organization:	Lower Town Development Group LLC
Contact:	Not reported
Contact Type:	Not reported
Organization Street Address:	Not reported
Organization City:	Not reported
Organization State:	Not reported
Organization Zip Code:	Not reported
Organization County:	Not reported
Contact Street Address:	Not reported
Contact City:	Not reported
Contact Zip Code:	Not reported
Contact State:	Not reported
Name:	BROADWAY COIN LAUNDRY
Address:	1120 BROADWAY
City,State,Zip:	ANN ARBOR, MI 48105
Secondary Address:	Not reported
BEA Number:	Not reported
District:	Not reported
Date Received:	01/31/2008
Submitter Name:	Not reported
Petition Determination:	Not reported
Petition Disclosure:	Not reported
Category:	Not reported
Determination 20107A:	Not reported
Reviewer:	Not reported
Division Assigned:	Not reported
Location ID:	81000497

Map ID
Direction
Distance
Elevation

MAP FINDINGS

Site

Database(s)

EDR ID Number
EPA ID Number

BROADWAY COIN LAUNDRY (Continued)

S108417362

Submittal Type: Baseline Environmental Assessment
Submittal Number: P200800866JK
Approval Status: RRD Received
Workflow Status: Submitted
Date Submitted: 2008-01-31 15:34:09
Date Completed: Not reported
Township: Not reported
Work Unit: Jackson
Comments: Not reported
Organization: Lower Town Project LLC
Contact: Not reported
Contact Type: Not reported
Organization Street Address: Not reported
Organization City: Not reported
Organization State: Not reported
Organization Zip Code: Not reported
Organization County: Not reported
Contact Street Address: Not reported
Contact City: Not reported
Contact Zip Code: Not reported
Contact State: Not reported

Name: BROADWAY COIN LAUNDRY
Address: 1120 BROADWAY STREET
City,State,Zip: ANN ARBOR, MI 48105
Secondary Address: Not reported
BEA Number: Not reported
District: Not reported
Date Received: 10/21/2003
Submitter Name: Not reported
Petition Determination: Not reported
Petition Disclosure: Not reported
Category: Not reported
Determination 20107A: Not reported
Reviewer: Not reported
Division Assigned: Not reported
Location ID: 81000497

Submittal Type: Baseline Environmental Assessment
Submittal Number: B200300497JK
Approval Status: RRD Received
Workflow Status: Submitted
Date Submitted: 2004-01-31 00:00:00
Date Completed: Not reported
Township: Not reported
Work Unit: Jackson
Comments: 10/22/03 - BEA assigned to Cheryl English, RRD-213 01/23/04 - BEA re-assigned to Peter Masson, RRD-201 01/02/17 - BEA re-assigned to Terry Hiske, RRD-213 (Filed w/FACID# 0-0040309) Japanese Auto

Organization: Not reported
Contact: Not reported
Contact Type: Not reported
Organization Street Address: Not reported
Organization City: Not reported
Organization State: Not reported
Organization Zip Code: Not reported
Organization County: Not reported
Contact Street Address: Not reported

Map ID
Direction
Distance
Elevation

MAP FINDINGS

Site

Database(s)

EDR ID Number
EPA ID Number

BROADWAY COIN LAUNDRY (Continued)

S108417362

Contact City:	Not reported
Contact Zip Code:	Not reported
Contact State:	Not reported
Name:	BROADWAY COIN LAUNDRY
Address:	1120 BROADWAY STREET
City,State,Zip:	ANN ARBOR, MI 48105
Secondary Address:	Not reported
BEA Number:	Not reported
District:	Not reported
Date Received:	03/24/2017
Submitter Name:	Not reported
Petition Determination:	Not reported
Petition Disclosure:	Not reported
Category:	Not reported
Determination 20107A:	Not reported
Reviewer:	Not reported
Division Assigned:	Not reported
Location ID:	81000497
Submittal Type:	Baseline Environmental Assessment
Submittal Number:	B201701564JK
Approval Status:	RRD Received
Workflow Status:	Submitted
Date Submitted:	2017-03-01 00:00:00
Date Completed:	Not reported
Township:	Not reported
Work Unit:	Jackson
Comments:	Not reported
Organization:	Not reported
Contact:	Not reported
Contact Type:	Not reported
Organization Street Address:	Not reported
Organization City:	Not reported
Organization State:	Not reported
Organization Zip Code:	Not reported
Organization County:	Not reported
Contact Street Address:	Not reported
Contact City:	Not reported
Contact Zip Code:	Not reported
Contact State:	Not reported
Name:	BROADWAY COIN LAUNDRY
Address:	1120 BROADWAY STREET
City,State,Zip:	ANN ARBOR, MI 48105
Secondary Address:	Not reported
BEA Number:	Not reported
District:	Not reported
Date Received:	08/03/2018
Submitter Name:	Not reported
Petition Determination:	Not reported
Petition Disclosure:	Not reported
Category:	Not reported
Determination 20107A:	Not reported
Reviewer:	Not reported
Division Assigned:	Not reported
Location ID:	81000497
Submittal Type:	Baseline Environmental Assessment

Map ID
Direction
Distance
Elevation

MAP FINDINGS

Site

Database(s)

EDR ID Number
EPA ID Number

BROADWAY COIN LAUNDRY (Continued)

S108417362

Submittal Number:	B201801670JK
Approval Status:	RRD Received
Workflow Status:	Submitted
Date Submitted:	2018-08-07 00:00:00
Date Completed:	Not reported
Township:	Not reported
Work Unit:	Jackson
Comments:	Not reported
Organization:	Not reported
Contact:	Not reported
Contact Type:	Not reported
Organization Street Address:	Not reported
Organization City:	Not reported
Organization State:	Not reported
Organization Zip Code:	Not reported
Organization County:	Not reported
Contact Street Address:	Not reported
Contact City:	Not reported
Contact Zip Code:	Not reported
Contact State:	Not reported
Name:	BROADWAY COIN LAUNDRY
Address:	1120 BROADWAY STREET
City,State,Zip:	ANN ARBOR, MI 48105
Secondary Address:	Not reported
BEA Number:	Not reported
District:	Not reported
Date Received:	08/03/2018
Submitter Name:	Not reported
Petition Determination:	Not reported
Petition Disclosure:	Not reported
Category:	Not reported
Determination 20107A:	Not reported
Reviewer:	Not reported
Division Assigned:	Not reported
Location ID:	81000497
Submittal Type:	Baseline Environmental Assessment
Submittal Number:	B201801671JK
Approval Status:	RRD Received
Workflow Status:	Submitted
Date Submitted:	2018-08-07 00:00:00
Date Completed:	Not reported
Township:	Not reported
Work Unit:	Jackson
Comments:	Not reported
Organization:	Not reported
Contact:	Not reported
Contact Type:	Not reported
Organization Street Address:	Not reported
Organization City:	Not reported
Organization State:	Not reported
Organization Zip Code:	Not reported
Organization County:	Not reported
Contact Street Address:	Not reported
Contact City:	Not reported
Contact Zip Code:	Not reported
Contact State:	Not reported

Map ID
Direction
Distance
Elevation

MAP FINDINGS

Site

Database(s)

EDR ID Number
EPA ID Number

BROADWAY COIN LAUNDRY (Continued)

S108417362

Name: BROADWAY COIN LAUNDRY
Address: 1120 BROADWAY STREET
City,State,Zip: ANN ARBOR, MI 48105
Secondary Address: Not reported
BEA Number: Not reported
District: Not reported
Date Received: 08/03/2018
Submitter Name: Not reported
Petition Determination: Not reported
Petition Disclosure: Not reported
Category: Not reported
Determination 20107A: Not reported
Reviewer: Not reported
Division Assigned: Not reported
Location ID: 81000497
Submittal Type: Baseline Environmental Assessment
Submittal Number: B201801672JK
Approval Status: RRD Received
Workflow Status: Submitted
Date Submitted: 2018-08-07 00:00:00
Date Completed: Not reported
Township: Not reported
Work Unit: Jackson
Comments: Not reported
Organization: Not reported
Contact: Not reported
Contact Type: Not reported
Organization Street Address: Not reported
Organization City: Not reported
Organization State: Not reported
Organization Zip Code: Not reported
Organization County: Not reported
Contact Street Address: Not reported
Contact City: Not reported
Contact Zip Code: Not reported
Contact State: Not reported

Name: BROADWAY COIN LAUNDRY
Address: 1120 BROADWAY STREET
City,State,Zip: ANN ARBOR, MI 48105
Secondary Address: Not reported
BEA Number: Not reported
District: Not reported
Date Received: 08/03/2018
Submitter Name: Not reported
Petition Determination: Not reported
Petition Disclosure: Not reported
Category: Not reported
Determination 20107A: Not reported
Reviewer: Not reported
Division Assigned: Not reported
Location ID: 81000497
Submittal Type: Baseline Environmental Assessment
Submittal Number: B201801673JK
Approval Status: RRD Received
Workflow Status: Submitted
Date Submitted: 2018-08-07 00:00:00

Map ID
Direction
Distance
Elevation

MAP FINDINGS

Site

Database(s)

EDR ID Number
EPA ID Number

BROADWAY COIN LAUNDRY (Continued)

S108417362

Date Completed: Not reported
Township: Not reported
Work Unit: Jackson
Comments: Not reported
Organization: Not reported
Contact: Not reported
Contact Type: Not reported
Organization Street Address: Not reported
Organization City: Not reported
Organization State: Not reported
Organization Zip Code: Not reported
Organization County: Not reported
Contact Street Address: Not reported
Contact City: Not reported
Contact Zip Code: Not reported
Contact State: Not reported

Name: BROADWAY COIN LAUNDRY
Address: 1120 BROADWAY STREET
City,State,Zip: ANN ARBOR, MI 48105
Secondary Address: Not reported
BEA Number: Not reported
District: Not reported
Date Received: 09/07/2018
Submitter Name: Not reported
Petition Determination: Not reported
Petition Disclosure: Not reported
Category: Not reported
Determination 20107A: Not reported
Reviewer: Not reported
Division Assigned: Not reported
Location ID: 81000497
Submittal Type: Baseline Environmental Assessment
Submittal Number: B201801682JK
Approval Status: RRD Received
Workflow Status: Submitted
Date Submitted: 2018-09-14 00:00:00
Date Completed: Not reported
Township: Not reported
Work Unit: Jackson
Comments: Not reported
Organization: Not reported
Contact: Not reported
Contact Type: Not reported
Organization Street Address: Not reported
Organization City: Not reported
Organization State: Not reported
Organization Zip Code: Not reported
Organization County: Not reported
Contact Street Address: Not reported
Contact City: Not reported
Contact Zip Code: Not reported
Contact State: Not reported

Name: BROADWAY COIN LAUNDRY
Address: 1120 BROADWAY STREET
City,State,Zip: ANN ARBOR, MI 48105

Map ID
Direction
Distance
Elevation

MAP FINDINGS

Site

Database(s)

EDR ID Number
EPA ID Number

BROADWAY COIN LAUNDRY (Continued)

S108417362

Secondary Address: Not reported
BEA Number: Not reported
District: Not reported
Date Received: 09/07/2018
Submitter Name: Not reported
Petition Determination: Not reported
Petition Disclosure: Not reported
Category: Not reported
Determination 20107A: Not reported
Reviewer: Not reported
Division Assigned: Not reported
Location ID: 81000497
Submittal Type: Baseline Environmental Assessment
Submittal Number: B201801683JK
Approval Status: RRD Received
Workflow Status: Submitted
Date Submitted: 2018-09-14 00:00:00
Date Completed: Not reported
Township: Not reported
Work Unit: Jackson
Comments: Not reported
Organization: Not reported
Contact: Not reported
Contact Type: Not reported
Organization Street Address: Not reported
Organization City: Not reported
Organization State: Not reported
Organization Zip Code: Not reported
Organization County: Not reported
Contact Street Address: Not reported
Contact City: Not reported
Contact Zip Code: Not reported
Contact State: Not reported

Name: BROADWAY COIN LAUNDRY
Address: 1120 BROADWAY STREET
City,State,Zip: ANN ARBOR, MI 48105
Secondary Address: Not reported
BEA Number: Not reported
District: Not reported
Date Received: 08/04/2005
Submitter Name: Not reported
Petition Determination: Not reported
Petition Disclosure: Not reported
Category: Not reported
Determination 20107A: Not reported
Reviewer: Not reported
Division Assigned: Not reported
Location ID: 81000497
Submittal Type: Baseline Environmental Assessment
Submittal Number: P200500641JK
Approval Status: RRD Received
Workflow Status: Submitted
Date Submitted: 2005-08-08 00:00:00
Date Completed: Not reported
Township: Not reported
Work Unit: Jackson

Map ID
Direction
Distance
Elevation

MAP FINDINGS

Site

Database(s)

EDR ID Number
EPA ID Number

BROADWAY COIN LAUNDRY (Continued)

S108417362

Comments: Not reported
Organization: Not reported
Contact: Not reported
Contact Type: Not reported
Organization Street Address: Not reported
Organization City: Not reported
Organization State: Not reported
Organization Zip Code: Not reported
Organization County: Not reported
Contact Street Address: Not reported
Contact City: Not reported
Contact Zip Code: Not reported
Contact State: Not reported

Name: BROADWAY COIN LAUNDRY
Address: 1120 BROADWAY STREET
City,State,Zip: ANN ARBOR, MI 48105
Secondary Address: Not reported
BEA Number: Not reported
District: Not reported
Date Received: 01/31/2008
Submitter Name: Not reported
Petition Determination: Not reported
Petition Disclosure: Not reported
Category: Not reported
Determination 20107A: Not reported
Reviewer: Not reported
Division Assigned: Not reported
Location ID: 81000497
Submittal Type: Baseline Environmental Assessment
Submittal Number: P200800866JK
Approval Status: RRD Received
Workflow Status: Submitted
Date Submitted: 2008-01-31 00:00:00
Date Completed: Not reported
Township: Not reported
Work Unit: Jackson
Comments: Not reported
Organization: Not reported
Contact: Not reported
Contact Type: Not reported
Organization Street Address: Not reported
Organization City: Not reported
Organization State: Not reported
Organization Zip Code: Not reported
Organization County: Not reported
Contact Street Address: Not reported
Contact City: Not reported
Contact Zip Code: Not reported
Contact State: Not reported

Name: BROADWAY COIN LAUNDRY
Address: 1120 BROADWAY STREET
City,State,Zip: ANN ARBOR, MI 48105
Secondary Address: Not reported
BEA Number: Not reported
District: Not reported

Map ID
Direction
Distance
Elevation

MAP FINDINGS

Site

Database(s)

EDR ID Number
EPA ID Number

BROADWAY COIN LAUNDRY (Continued)

S108417362

Date Received: 11/26/2003
Submitter Name: Not reported
Petition Determination: Not reported
Petition Disclosure: Not reported
Category: Not reported
Determination 20107A: Not reported
Reviewer: Not reported
Division Assigned: Not reported
Location ID: 81000497
Submittal Type: Baseline Environmental Assessment
Submittal Number: P200300507JK
Approval Status: RRD Received
Workflow Status: Submitted
Date Submitted: 2004-01-31 00:00:00
Date Completed: Not reported
Township: Not reported
Work Unit: Jackson
Comments: 11/26/03: Accepted w/o check; fee rules expired. 12/9/03: Sent letter requesting changes to due care plan and minor comments on BEA. 12/9/03: Requested changes to due care plan & additional info received.
Organization: Not reported
Contact: Not reported
Contact Type: Not reported
Organization Street Address: Not reported
Organization City: Not reported
Organization State: Not reported
Organization Zip Code: Not reported
Organization County: Not reported
Contact Street Address: Not reported
Contact City: Not reported
Contact Zip Code: Not reported
Contact State: Not reported
Name: BROADWAY COIN LAUNDRY
Address: 1120 BROADWAY STREET
City,State,Zip: ANN ARBOR, MI 48105
Secondary Address: Not reported
BEA Number: Not reported
District: Not reported
Date Received: 05/27/2005
Submitter Name: Not reported
Petition Determination: Not reported
Petition Disclosure: Not reported
Category: Not reported
Determination 20107A: Not reported
Reviewer: Not reported
Division Assigned: Not reported
Location ID: 81000497
Submittal Type: Baseline Environmental Assessment
Submittal Number: P200500624JK
Approval Status: RRD Received
Workflow Status: Submitted
Date Submitted: 2005-05-16 00:00:00
Date Completed: Not reported
Township: Not reported
Work Unit: Jackson

Map ID
Direction
Distance
Elevation

MAP FINDINGS

Site

Database(s)

EDR ID Number
EPA ID Number

BROADWAY COIN LAUNDRY (Continued)

S108417362

Comments: 5/12/05 - BEA originally submitted as Category N; should have been Category D. 5/27/05 - BEA resubmitted correctly as Category D. Later that same day, the Sec 20107a was rec'd. for determination also. Additional information requested for Due Care Plan, awaiting that data

Organization: Not reported
Contact: Not reported
Contact Type: Not reported
Organization Street Address: Not reported
Organization City: Not reported
Organization State: Not reported
Organization Zip Code: Not reported
Organization County: Not reported
Contact Street Address: Not reported
Contact City: Not reported
Contact Zip Code: Not reported
Contact State: Not reported

Name: BROADWAY COIN LAUNDRY
Address: 1120 BROADWAY STREET
City,State,Zip: ANN ARBOR, MI 48105
Secondary Address: Not reported
BEA Number: Not reported
District: Not reported
Date Received: 06/30/2006
Submitter Name: Not reported
Petition Determination: Not reported
Petition Disclosure: Not reported
Category: Not reported
Determination 20107A: Not reported
Reviewer: Not reported
Division Assigned: Not reported
Location ID: 81000497
Submittal Type: Baseline Environmental Assessment
Submittal Number: P200600753JK
Approval Status: RRD Received
Workflow Status: Submitted
Date Submitted: 2006-06-30 00:00:00
Date Completed: Not reported
Township: Not reported
Work Unit: Jackson
Comments: 7/24/06 - Additional BEA info and revised affidavits rec'd; ok to approve.

Organization: Not reported
Contact: Not reported
Contact Type: Not reported
Organization Street Address: Not reported
Organization City: Not reported
Organization State: Not reported
Organization Zip Code: Not reported
Organization County: Not reported
Contact Street Address: Not reported
Contact City: Not reported
Contact Zip Code: Not reported
Contact State: Not reported

Map ID
Direction
Distance
Elevation

MAP FINDINGS

Site

Database(s)

EDR ID Number
EPA ID Number

AL182 999 MAIDEN LANE
ENE 999 MAIDEN LANE
1/2-1 WASHTEAW (County), MI 48105
0.739 mi.
3903 ft. Site 1 of 2 in cluster AL

MI INVENTORY S122898505
MI PART 201 N/A
MI BEA

Relative: INVENTORY:
Lower Name: 999 MAIDEN LANE
Address: 999 MAIDEN LANE
Actual: City,State,Zip: MI 48105
766 ft. Township: Ann Arbor City
District: Jackson
Data Source: Risks Present and Immediate
Lust Name: Not reported
Regulatory Program: 201
Release Status: Not reported
Project Manager: Wilde, Dan
Latitude: 42.288728
Longitude: -83.735818

PART 201:
Name: 999 MAIDEN LANE
Address: 999 MAIDEN LANE
City,State,Zip: MI 48105
Facility ID: 81000856
Facility Status: Not reported
Latitude: 42.288728
Source: Not reported
Longitude: -83.735818
SAM Score: Not reported
SAM Score Date: Not reported
Township: Not reported
Range: Not reported
Section: Not reported
Quarter: Not reported
Quarter/Quarter: Not reported
Pollutants: Not reported
Location Type: 201
Work Unit: Jackson
Project Manager: Dan Wilde
Risk Condition: Risks Present and Immediate

BEA:
Name: 999 MAIDEN LANE
Address: 999 MAIDEN LANE
City,State,Zip: MI 48105
Secondary Address: Not reported
BEA Number: Not reported
District: Not reported
Date Received: 08/03/2018
Submitter Name: Not reported
Petition Determination: Not reported
Petition Disclosure: Not reported
Category: Not reported
Determination 20107A: Not reported
Reviewer: Not reported
Division Assigned: Not reported
Location ID: 81000856

Map ID
Direction
Distance
Elevation

MAP FINDINGS

Site

Database(s)

EDR ID Number
EPA ID Number

999 MAIDEN LANE (Continued)

S122898505

Submittal Type: Baseline Environmental Assessment
Submittal Number: B201801675JK
Approval Status: RRD Received
Workflow Status: Submitted
Date Submitted: 2018-08-07 16:07:23
Date Completed: Not reported
Township: Ann Arbor City
Work Unit: Jackson
Comments: Not reported
Organization: Nine99 Condominium Association
Contact: Not reported
Contact Type: Not reported
Organization Street Address: Not reported
Organization City: Not reported
Organization State: Not reported
Organization Zip Code: Not reported
Organization County: Not reported
Contact Street Address: Not reported
Contact City: Not reported
Contact Zip Code: Not reported
Contact State: Not reported

Name: 999 MAIDEN LANE
Address: 999 MAIDEN LANE
City,State,Zip: MI 48105
Secondary Address: Not reported
BEA Number: Not reported
District: Not reported
Date Received: 08/03/2018
Submitter Name: Not reported
Petition Determination: Not reported
Petition Disclosure: Not reported
Category: Not reported
Determination 20107A: Not reported
Reviewer: Not reported
Division Assigned: Not reported
Location ID: 81000856
Submittal Type: Baseline Environmental Assessment
Submittal Number: B201801674JK
Approval Status: RRD Received
Workflow Status: Submitted
Date Submitted: 2018-08-07 15:44:40
Date Completed: Not reported
Township: Ann Arbor City
Work Unit: Jackson
Comments: Not reported
Organization: Morningside Nine99 LLC
Contact: Not reported
Contact Type: Not reported
Organization Street Address: Not reported
Organization City: Not reported
Organization State: Not reported
Organization Zip Code: Not reported
Organization County: Not reported
Contact Street Address: Not reported
Contact City: Not reported
Contact Zip Code: Not reported

Map ID
Direction
Distance
Elevation

MAP FINDINGS

Site

Database(s)

EDR ID Number
EPA ID Number

999 MAIDEN LANE (Continued)

S122898505

Contact State: Not reported

AM183
South
1/2-1
0.749 mi.
3957 ft.

FOX TENT & AWNING COMPANY
618 S. MAIN STREET
ANN ARBOR, MI 48103
Site 1 of 3 in cluster AM

MI INVENTORY **S117977734**
MI PART 201 **N/A**
MI BEA

Relative:
Higher
Actual:
824 ft.

INVENTORY:
Name: FOX TENT & AWNING COMPANY
Address: 618 S. MAIN STREET
City,State,Zip: ANN ARBOR, MI 48103
Township: Ann Arbor City
District: Jackson
Data Source: Risks Present and Require Action in Short-term
Lust Name: Not reported
Regulatory Program: 201
Release Status: Not reported
Project Manager: Wilde, Dan
Latitude: 42.273316
Longitude: -83.749692

PART 201:

Name: FOX TENT & AWNING COMPANY
Address: 618 S. MAIN STREET
City,State,Zip: ANN ARBOR, MI 48103
Facility ID: 81000588
Facility Status: Not reported
Latitude: 42.273316
Source: Not reported
Longitude: -83.749692
SAM Score: Not reported
SAM Score Date: Not reported
Township: Not reported
Range: Not reported
Section: Not reported
Quarter: Not reported
Quarter/Quarter: Not reported
Pollutants: Not reported
Location Type: 201
Work Unit: Jackson
Project Manager: Dan Wilde
Risk Condition: Risks Present and Require Action in Short-term

BEA:

Name: FOX TENT & AWNING COMPANY
Address: 618 S. MAIN STREET
City,State,Zip: ANN ARBOR, MI 48103
Secondary Address: Not reported
BEA Number: Not reported
District: Not reported
Date Received: 10/09/2013
Submitter Name: Not reported
Petition Determination: Not reported
Petition Disclosure: Not reported
Category: Not reported
Determination 20107A: Not reported

Map ID
 Direction
 Distance
 Elevation

MAP FINDINGS

Site

Database(s)

EDR ID Number
 EPA ID Number

FOX TENT & AWNING COMPANY (Continued)

S117977734

Reviewer:	Not reported
Division Assigned:	Not reported
Location ID:	81000588
Submittal Type:	Baseline Environmental Assessment
Submittal Number:	B201301263JK
Approval Status:	RRD Received
Workflow Status:	Submitted
Date Submitted:	2013-10-09 15:51:31
Date Completed:	Not reported
Township:	Ann Arbor City
Work Unit:	Jackson
Comments:	Category B1 Armen Cleaners Site (Site ID # 81000005) is located adjacent to the propoerty to the SW. REVIEW CONCLUSION: BEA identifies a new concern, in whole or in part, and assessment of the available information indicates no imminent, ongoing or evident future significant risk exists. FURTHER ASSESSMENT, NOTIFICATION, AND/OR MITIGATION ACTION TO BE TAKEN: none No other information at this time.
Organization:	618 South Main, LLC
Contact:	Not reported
Contact Type:	Not reported
Organization Street Address:	Not reported
Organization City:	Not reported
Organization State:	Not reported
Organization Zip Code:	Not reported
Organization County:	Not reported
Contact Street Address:	Not reported
Contact City:	Not reported
Contact Zip Code:	Not reported
Contact State:	Not reported

AL184
ENE
1/2-1
0.758 mi.
4001 ft.

MEDICAL CENTER COURT APARTMENTS
1005 MAIDEN LANE
ANN ARBOR, MI 48105

MI PART 201 **S120852412**
MI INVENTORY **N/A**

Site 2 of 2 in cluster AL

Relative:
Lower
Actual:
764 ft.

Relative:	PART 201:
Lower	Name: MEDICAL CENTER COURT APARTMENTS
Actual:	Address: 1005 MAIDEN LANE
764 ft.	City,State,Zip: ANN ARBOR, MI 48105
	Facility ID: 81000621
	Facility Status: Not reported
	Latitude: 42.28894162
	Source: Not reported
	Longitude: -83.73531733
	SAM Score: Not reported
	SAM Score Date: Not reported
	Township: Not reported
	Range: Not reported
	Section: Not reported
	Quarter: Not reported
	Quarter/Quarter: Not reported
	Pollutants: Not reported
	Location Type: 201
	Work Unit: Jackson
	Project Manager: Ashley Lesser
	Risk Condition: Risks Present and Immediate

Map ID
Direction
Distance
Elevation

MAP FINDINGS

Site

Database(s)

EDR ID Number
EPA ID Number

MEDICAL CENTER COURT APARTMENTS (Continued)

S120852412

INVENTORY:

Name: MEDICAL CENTER COURT APARTMENTS
Address: 1005 MAIDEN LANE
City,State,Zip: ANN ARBOR, MI 48105
Township: Not reported
District: Jackson
Data Source: Risks Present and Immediate
Lust Name: Not reported
Regulatory Program: 201
Release Status: Not reported
Project Manager: Lesser, Ashley
Latitude: 42.28894162
Longitude: -83.73531733

AM185
South
1/2-1
0.767 mi.
4050 ft.

637 S. MAIN STREET
637 S. MAIN STREET
ANN ARBOR, MI 48103
Site 2 of 3 in cluster AM

MI INVENTORY **S122252078**
MI PART 201 **N/A**
MI BEA

Relative:
Higher

Actual:
824 ft.

INVENTORY:

Name: 637 S. MAIN STREET
Address: 637 S. MAIN STREET
City,State,Zip: ANN ARBOR, MI 48103
Township: Ann Arbor City
District: Jackson
Data Source: Risks Present and Require Action in Short-term
Lust Name: Not reported
Regulatory Program: 201
Release Status: Not reported
Project Manager: Wilde, Dan
Latitude: 42.273328
Longitude: -83.749182

PART 201:

Name: 637 S. MAIN STREET
Address: 637 S. MAIN STREET
City,State,Zip: ANN ARBOR, MI 48103
Facility ID: 81000607
Facility Status: Not reported
Latitude: 42.273328
Source: Not reported
Longitude: -83.749182
SAM Score: Not reported
SAM Score Date: Not reported
Township: Not reported
Range: Not reported
Section: Not reported
Quarter: Not reported
Quarter/Quarter: Not reported
Pollutants: Not reported
Location Type: 201
Work Unit: Jackson
Project Manager: Dan Wilde
Risk Condition: Risks Present and Require Action in Short-term

Map ID
Direction
Distance
Elevation

MAP FINDINGS

Site

Database(s)

EDR ID Number
EPA ID Number

637 S. MAIN STREET (Continued)

S122252078

BEA:

Name: 637 S. MAIN STREET
Address: 637 S. MAIN STREET
City,State,Zip: ANN ARBOR, MI 48103
Secondary Address: Not reported
BEA Number: Not reported
District: Not reported
Date Received: 11/10/2016
Submitter Name: Not reported
Petition Determination: Not reported
Petition Disclosure: Not reported
Category: Not reported
Determination 20107A: Not reported
Reviewer: Not reported
Division Assigned: Not reported
Location ID: 81000607
Submittal Type: Baseline Environmental Assessment
Submittal Number: B201601535JK
Approval Status: RRD Received
Workflow Status: Submitted
Date Submitted: 2016-11-14 10:50:37
Date Completed: Not reported
Township: Ann Arbor City
Work Unit: Jackson
Comments: Not reported
Organization: CCSHP Ann Arbor I, LLC
Contact: Not reported
Contact Type: Not reported
Organization Street Address: Not reported
Organization City: Not reported
Organization State: Not reported
Organization Zip Code: Not reported
Organization County: Not reported
Contact Street Address: Not reported
Contact City: Not reported
Contact Zip Code: Not reported
Contact State: Not reported

Name: 637 S. MAIN STREET
Address: 637 S. MAIN STREET
City,State,Zip: ANN ARBOR, MI 48103
Secondary Address: Not reported
BEA Number: Not reported
District: Not reported
Date Received: 09/22/2014
Submitter Name: Not reported
Petition Determination: Not reported
Petition Disclosure: Not reported
Category: Not reported
Determination 20107A: Not reported
Reviewer: Not reported
Division Assigned: Not reported
Location ID: 81000607
Submittal Type: Baseline Environmental Assessment
Submittal Number: B201401363JK
Approval Status: RRD Received
Workflow Status: Submitted

Map ID
 Direction
 Distance
 Elevation

MAP FINDINGS

Site

Database(s)

EDR ID Number
 EPA ID Number

637 S. MAIN STREET (Continued)

S122252078

Date Submitted:	2014-09-30 13:43:55
Date Completed:	Not reported
Township:	Ann Arbor City
Work Unit:	Jackson
Comments:	Category B1 Site ID # 81000607 REVIEW CONCLUSION: BEA identifies a new concern, in whole or in part, and assessment of the available information indicates no imminent, ongoing or evident future significant risk exists. FURTHER ASSESSMENT, NOTIFICATION, AND/OR MITIGATION ACTION TO BE TAKEN: Removal of possible UST No other information at this time.
Organization:	637 South Main LLC
Contact:	Not reported
Contact Type:	Not reported
Organization Street Address:	Not reported
Organization City:	Not reported
Organization State:	Not reported
Organization Zip Code:	Not reported
Organization County:	Not reported
Contact Street Address:	Not reported
Contact City:	Not reported
Contact Zip Code:	Not reported
Contact State:	Not reported

AM186
 South
 1/2-1
 0.769 mi.
 4062 ft.
 Relative:
 Higher
 Actual:
 828 ft.

STATE OF MICHIGAN EGLE -RRD
630 S ASHLEY ST
ANN ARBOR, MI 48103
 Site 3 of 3 in cluster AM

MI BROWNFIELDS S108228925
MI PART 201 N/A
MI INVENTORY
MI ASBESTOS
MI DRYCLEANERS
MI WDS
MI ENVIRO

BROWNFIELDS:

Name:	ARMEN CLEANERS
Address:	630 S. ASHLEY STREET
City,State,Zip:	ANN ARBOR, MI
Facility ID:	Not reported
Region:	1
Status:	Not reported
Property Use:	Not reported
BEA:	No
Ernie Id Number:	81000005
X Coordinate:	Not reported
Y Coordinate:	Not reported
Project Name:	Not reported
Date Year Funded:	Not reported
Total Brownfield Incentives:	Not reported
Approved Amount:	Not reported
Grant Award Amount:	Not reported
Loan Award Amount:	Not reported
Waterfront Award Amount:	Not reported
Brownfield Site Assessment:	Not reported
Development Type:	Not reported
Prior Use:	Not reported
Contaminants:	Not reported

PART 201:
 Name: ARMEN CLEANERS

Map ID
Direction
Distance
Elevation

MAP FINDINGS

Site

Database(s)

EDR ID Number
EPA ID Number

STATE OF MICHIGAN EGLE -RRD (Continued)

S108228925

Address: 630 S ASHLEY
City,State,Zip: ANN ARBOR, MI 48103
Facility ID: 8100005
Facility Status: Interim Response in progress
Latitude: Not reported
Source: Not reported
Longitude: Not reported
SAM Score: 48
SAM Score Date: 08/18/2004
Township: 02S
Range: 06E
Section: 29
Quarter: SW
Quarter/Quarter: SE
Pollutants: PCE
Location Type: Not reported
Work Unit: Not reported
Project Manager: Not reported
Risk Condition: Not reported

INVENTORY:

Name: ARMEN CLEANERS
Address: 630 SOUTH ASHLEY STREET
City,State,Zip: ANN ARBOR, MI 48103
Township: Not reported
District: Jackson
Data Source: Risks Present and Immediate
Lust Name: Not reported
Regulatory Program: 201
Release Status: Not reported
Project Manager: Wilde, Dan
Latitude: 42.27301839
Longitude: -83.75036056

ASBESTOS:

Notification ID: 155856
Name: ARMEN CLEANERS
Address: 630 SOUTH ASHLEY STREET
City,State,Zip: ANN ARBOR, MI 48103
Contractor Name: Environmental Maintenance Engineers, Inc.
Project Number: 21-529
Notification Type and Date: Regular 10/08/2021
Start Date: 10/25/2021
End Date: 10/26/2021
Linear Feet: 60
Square Feet: 40

DRYCLEANERS:

Name: ARMEN CLEANERS
Address: 630 S. ASHLEY ST.
City,State,Zip: ANN ARBOR, MI 48103
fadd2: Not reported
Facility Status: Closed
Establishment#: 8100025
DCM #: Not reported
DCM Type: Commercial

Map ID
Direction
Distance
Elevation

MAP FINDINGS

Site

Database(s)

EDR ID Number
EPA ID Number

STATE OF MICHIGAN EGLE -RRD (Continued)

S108228925

Total lb: Not reported
Inspector: johnyu
Last Insp Date: Not reported

Name: ARMEN CLEANERS
Address: 630 S. ASHLEY ST.
City,State,Zip: ANN ARBOR, MI 48103
fadd2: Not reported
Facility Status: Closed
Establishment#: 8100048
DCM #: Not reported
DCM Type: Commercial
Total lb: Not reported
Inspector: jacklarsen
Last Insp Date: Not reported

WDS:

Name: STATE OF MICHIGAN EGLE -RRD
Address: 630 S ASHLEY ST
City,State,Zip: ANN ARBOR, MI 48103
Site Id: MID016708935
WMD Id: 394498
Site Specific Name: EGLE RRD FORMER ARMEN DRY CLEANER
Mailing Address: 301 E LOUIS GLICK HWY
Mailing City/State/Zip: 49201
Mailing County: JACKSON

ENVIRO:

Site ID: 7998632823933662871
Name: ARMEN CLEANERS
Address: 630 S ASHLEY ST
Latitude: 42.2737
Longitude: -83.75
Site URL: <https://mienviro.michigan.gov/nsite/Profile/2CDA006F-58BF-9776-0000-000000000000?standalone=1>

Document File:

Site ID: 7998632823933662871
Document ID: 7456263113019411433
Document Name: Inspection Report 8100025 08_05_2014 -1515590648062550354.pdf
Document Type: Inspection Report
Document Description: Not reported
Document Date: 8/5/2014 12:00:00 AM
Site Number: 8WGW-AY77-Z2D
URL: <https://mienviro.michigan.gov/ncore/downloadpdf/7456263113019411433>,

Site ID: 7998632823933662871
Document ID: 8997003548761779468
Document Name: Inspection Report 8100025 07_13_2021 2322631742912025635.pdf
Document Type: Inspection Report
Document Description: Not reported
Document Date: 7/13/2021 12:00:00 AM
Site Number: 8WGW-AY77-Z2D
URL: <https://mienviro.michigan.gov/ncore/downloadpdf/8997003548761779468>,

Site ID: 7998632823933662871
Document ID: -9063374981872762341

Map ID
Direction
Distance
Elevation

MAP FINDINGS

Site

Database(s)

EDR ID Number
EPA ID Number

STATE OF MICHIGAN EGLE -RRD (Continued)

S108228925

Document Name: Inspection Report 8100025 02_14_2018 4504624509888455735.pdf
Document Type: Inspection Report
Document Description: Not reported
Document Date: 2/14/2018 12:00:00 AM
Site Number: 8WGW-AY77-Z2D
URL: <https://mienviro.michigan.gov/ncore/downloadpdf/-9063374981872762341>,

Site ID: 7998632823933662871
Document ID: 6791181732292806058
Document Name: Inspection Report 8100025 03_20_2012 -7327792642207793799.pdf
Document Type: Inspection Report
Document Description: Not reported
Document Date: 3/20/2012 12:00:00 AM
Site Number: 8WGW-AY77-Z2D
URL: <https://mienviro.michigan.gov/ncore/downloadpdf/6791181732292806058>,

Site ID: 7998632823933662871
Document ID: 6637368537159591204
Document Name: Inspection Report 8100025 09_24_2002 6653498337657557046.pdf
Document Type: Inspection Report
Document Description: Not reported
Document Date: 9/24/2002 12:00:00 AM
Site Number: 8WGW-AY77-Z2D
URL: <https://mienviro.michigan.gov/ncore/downloadpdf/6637368537159591204>,

Site ID: 7998632823933662871
Document ID: -3031352179575292458
Document Name: Inspection Report 8100025 07_05_2018 -8819722062411989747.pdf
Document Type: Inspection Report
Document Description: Not reported
Document Date: 7/5/2018 12:00:00 AM
Site Number: 8WGW-AY77-Z2D
URL: <https://mienviro.michigan.gov/ncore/downloadpdf/-3031352179575292458>,

Site ID: 7998632823933662871
Document ID: 8396178044354334216
Document Name: Inspection Report 8100025 05_30_2012 -7088941275682999603.pdf
Document Type: Inspection Report
Document Description: Not reported
Document Date: 5/30/2012 12:00:00 AM
Site Number: 8WGW-AY77-Z2D
URL: <https://mienviro.michigan.gov/ncore/downloadpdf/8396178044354334216>,

Site ID: 7998632823933662871
Document ID: 2412631842168264113
Document Name: Inspection Report 8100025 09_30_2015 -1465543772966141098.pdf
Document Type: Inspection Report
Document Description: Not reported
Document Date: 9/30/2015 12:00:00 AM
Site Number: 8WGW-AY77-Z2D
URL: <https://mienviro.michigan.gov/ncore/downloadpdf/2412631842168264113>,

Site ID: 7998632823933662871
Document ID: 4671532097956578511
Document Name: Inspection Report 8100025 02_14_2007 5509614559828047879.pdf
Document Type: Inspection Report
Document Description: Not reported

Map ID
Direction
Distance
Elevation

MAP FINDINGS

Site

Database(s)

EDR ID Number
EPA ID Number

STATE OF MICHIGAN EGLE -RRD (Continued)

S108228925

Document Date: 2/14/2007 12:00:00 AM
Site Number: 8WGW-AY77-Z2D
URL: <https://mienviro.michigan.gov/ncore/downloadpdf/4671532097956578511>,

Site ID: 7998632823933662871
Document ID: 6024450982733037252
Document Name: Inspection Report 8100025 10_08_2014 3233379910096406065.pdf
Document Type: Inspection Report
Document Description: Not reported
Document Date: 10/8/2014 12:00:00 AM
Site Number: 8WGW-AY77-Z2D
URL: <https://mienviro.michigan.gov/ncore/downloadpdf/6024450982733037252>,

Site ID: 7998632823933662871
Document ID: -2617682985046863959
Document Name: Inspection Report 8100025 05_15_2003 5411521198067931875.pdf
Document Type: Inspection Report
Document Description: Not reported
Document Date: 5/15/2003 12:00:00 AM
Site Number: 8WGW-AY77-Z2D
URL: <https://mienviro.michigan.gov/ncore/downloadpdf/-2617682985046863959>,

[Click this hyperlink](#) while viewing on your computer to access
24 additional MI ENVIRO: record(s) in the EDR Site Report.

Environmental Intentions:

Site ID: 7998632823933662871
Site Number: 8WGW-AY77-Z2D
Program ID: 8100025
Start Date Description: Effective
Start Date: 1/1/2021 12:00:00 AM
End Date Description: Expiration / Termination
End Date: 12/31/2021 12:00:00 AM
Type Code: DRY_CLN_LIC
ENV INT Number: 8100025
Type Description Long: Permit Number: 8100025 v1. 0. Category: Dry Cleaners License. Status:
Expired (Inactive)
Type Description: Dry Cleaners License
Contact Name: Not reported
ENV INT Notes: Not reported

Evaluations:

Site ID: 7998632823933662871
Source ID: 7998632823933662871
Program Code: AQD_DRYCLEANERS
Program Description: AQD - Dry Cleaners
Evaluation Gen. Type: Full Target Inspection -- Permit: 8100025
Evaluation Gen. Description: Not reported
Evaluation Type: Full Target Inspection
Evaluation Description: Not reported
Evaluation SEQ: 1
Evaluation URL: Not reported
Evaluation Date: 4/4/2003 12:00:00 AM
Violations Found: Not reported
Notes: Not reported

Map ID
Direction
Distance
Elevation

MAP FINDINGS

Site

Database(s)

EDR ID Number
EPA ID Number

STATE OF MICHIGAN EGLE -RRD (Continued)

S108228925

Site ID: 7998632823933662871
Source ID: 7998632823933662871
Program Code: AQD_DRYCLEANERS
Program Description: AQD - Dry Cleaners
Evaluation Gen. Type: Full Target Inspection -- Permit: 8100025
Evaluation Gen. Description: Not reported
Evaluation Type: Full Target Inspection
Evaluation Description: Not reported
Evaluation SEQ: 1
Evaluation URL: Not reported
Evaluation Date: 5/15/2003 12:00:00 AM
Violations Found: Not reported
Notes: Not reported

Site ID: 7998632823933662871
Source ID: 7998632823933662871
Program Code: AQD_DRYCLEANERS
Program Description: AQD - Dry Cleaners
Evaluation Gen. Type: Full Target Inspection -- Permit: 8100025
Evaluation Gen. Description: Not reported
Evaluation Type: Full Target Inspection
Evaluation Description: Not reported
Evaluation SEQ: 1
Evaluation URL: Not reported
Evaluation Date: 7/27/2017 7:49:00 AM
Violations Found: Not reported
Notes: Not reported

Site ID: 7998632823933662871
Source ID: 7998632823933662871
Program Code: AQD_DRYCLEANERS
Program Description: AQD - Dry Cleaners
Evaluation Gen. Type: Full Target Inspection -- Permit: 8100025
Evaluation Gen. Description: Not reported
Evaluation Type: Full Target Inspection
Evaluation Description: Not reported
Evaluation SEQ: 1
Evaluation URL: Not reported
Evaluation Date: 4/18/2003 12:00:00 AM
Violations Found: Not reported
Notes: Not reported

Site ID: 7998632823933662871
Source ID: 7998632823933662871
Program Code: AQD_DRYCLEANERS
Program Description: AQD - Dry Cleaners
Evaluation Gen. Type: Full Target Inspection -- Permit: 8100025
Evaluation Gen. Description: Not reported
Evaluation Type: Full Target Inspection
Evaluation Description: Not reported
Evaluation SEQ: 1
Evaluation URL: Not reported
Evaluation Date: 10/31/2002 12:00:00 AM
Violations Found: Not reported
Notes: Not reported

Site ID: 7998632823933662871

Map ID
Direction
Distance
Elevation

MAP FINDINGS

Site

Database(s)

EDR ID Number
EPA ID Number

STATE OF MICHIGAN EGLE -RRD (Continued)

S108228925

Source ID: 7998632823933662871
Program Code: AQD_DRYCLEANERS
Program Description: AQD - Dry Cleaners
Evaluation Gen. Type: Follow Up Inspection -- Permit: 8100025
Evaluation Gen. Description: Not reported
Evaluation Type: Follow Up Inspection
Evaluation Description: Not reported
Evaluation SEQ: 1
Evaluation URL: Not reported
Evaluation Date: 7/13/2021 12:02:00 PM
Violations Found: Not reported
Notes: Not reported

Site ID: 7998632823933662871
Source ID: 7998632823933662871
Program Code: AQD_DRYCLEANERS
Program Description: AQD - Dry Cleaners
Evaluation Gen. Type: Follow Up Inspection -- Permit: 8100025
Evaluation Gen. Description: Not reported
Evaluation Type: Follow Up Inspection
Evaluation Description: Not reported
Evaluation SEQ: 1
Evaluation URL: Not reported
Evaluation Date: 9/28/2021 11:45:00 AM
Violations Found: Not reported
Notes: Not reported

Site ID: 7998632823933662871
Source ID: 7998632823933662871
Program Code: AQD_DRYCLEANERS
Program Description: AQD - Dry Cleaners
Evaluation Gen. Type: Full Target Inspection -- Permit: 8100025
Evaluation Gen. Description: Not reported
Evaluation Type: Full Target Inspection
Evaluation Description: Not reported
Evaluation SEQ: 1
Evaluation URL: Not reported
Evaluation Date: 9/24/2002 12:00:00 AM
Violations Found: Not reported
Notes: Not reported

Site ID: 7998632823933662871
Source ID: 7998632823933662871
Program Code: AQD_DRYCLEANERS
Program Description: AQD - Dry Cleaners
Evaluation Gen. Type: Follow Up Inspection -- Permit: 8100025
Evaluation Gen. Description: Not reported
Evaluation Type: Follow Up Inspection
Evaluation Description: Not reported
Evaluation SEQ: 1
Evaluation URL: Not reported
Evaluation Date: 10/8/2014 2:08:00 PM
Violations Found: Not reported
Notes: Not reported

Site ID: 7998632823933662871
Source ID: 7998632823933662871

Map ID
Direction
Distance
Elevation

MAP FINDINGS

Site

Database(s)

EDR ID Number
EPA ID Number

STATE OF MICHIGAN EGLE -RRD (Continued)

S108228925

Program Code: AQD_DRYCLEANERS
Program Description: AQD - Dry Cleaners
Evaluation Gen. Type: Follow Up Inspection -- Permit: 8100025
Evaluation Gen. Description: Not reported
Evaluation Type: Follow Up Inspection
Evaluation Description: Not reported
Evaluation SEQ: 1
Evaluation URL: Not reported
Evaluation Date: 8/5/2014 11:56:00 AM
Violations Found: Not reported
Notes: Not reported

Site ID: 7998632823933662871
Source ID: 7998632823933662871
Program Code: AQD_DRYCLEANERS
Program Description: AQD - Dry Cleaners
Evaluation Gen. Type: Full Target Inspection -- Permit: 8100025
Evaluation Gen. Description: Not reported
Evaluation Type: Full Target Inspection
Evaluation Description: Not reported
Evaluation SEQ: 1
Evaluation URL: Not reported
Evaluation Date: 3/31/2009 12:00:00 AM
Violations Found: Not reported
Notes: Not reported

[Click this hyperlink](#) while viewing on your computer to access 24 additional MI ENVIRO: record(s) in the EDR Site Report.

Site ID: 2141252543422877572
Name: ARMEN CLEANERS
Address: 630 S ASHLEY ST
Latitude: 42.2737
Longitude: -83.75
Site URL: <https://mienviro.michigan.gov/nsite/Profile/D741B71D-1FE9-844F-0000-0000000000?standalone=1>

Document File:

Site ID: 2141252543422877572
Document ID: -914541211848733519
Document Name: Inspection Report 8100048 06_05_2008 2108484020547603960.pdf
Document Type: Inspection Report
Document Description: Not reported
Document Date: 6/5/2008 12:00:00 AM
Site Number: 1B68-W9MX-YRK
URL: [https://mienviro.michigan.gov/ncore/downloadpdf/-914541211848733519,](https://mienviro.michigan.gov/ncore/downloadpdf/-914541211848733519)

Site ID: 2141252543422877572
Document ID: 5537655000590742953
Document Name: Inspection Report 8100048 10_31_2002 -5537185044036186460.pdf
Document Type: Inspection Report
Document Description: Not reported
Document Date: 10/31/2002 12:00:00 AM
Site Number: 1B68-W9MX-YRK
URL: [https://mienviro.michigan.gov/ncore/downloadpdf/5537655000590742953,](https://mienviro.michigan.gov/ncore/downloadpdf/5537655000590742953)

Site ID: 2141252543422877572

Map ID
Direction
Distance
Elevation

MAP FINDINGS

Site

Database(s)

EDR ID Number
EPA ID Number

STATE OF MICHIGAN EGLE -RRD (Continued)

S108228925

Document ID: -8514886970840239802
Document Name: Inspection Report 8100048 02_07_2006 -1098600356828120710.pdf
Document Type: Inspection Report
Document Description: Not reported
Document Date: 2/7/2006 12:00:00 AM
Site Number: 1B68-W9MX-YRK
URL: <https://mienviro.michigan.gov/ncore/downloadpdf/-8514886970840239802>,

Site ID: 2141252543422877572
Document ID: 3410414376165285699
Document Name: Inspection Report 8100048 02_13_2003 4933618312391636502.pdf
Document Type: Inspection Report
Document Description: Not reported
Document Date: 2/13/2003 12:00:00 AM
Site Number: 1B68-W9MX-YRK
URL: <https://mienviro.michigan.gov/ncore/downloadpdf/3410414376165285699>,

Site ID: 2141252543422877572
Document ID: -8798622191535744636
Document Name: Inspection Report 8100048 07_13_2005 4100031066648737453.pdf
Document Type: Inspection Report
Document Description: Not reported
Document Date: 7/13/2005 12:00:00 AM
Site Number: 1B68-W9MX-YRK
URL: <https://mienviro.michigan.gov/ncore/downloadpdf/-8798622191535744636>,

Site ID: 2141252543422877572
Document ID: 3037713652341786933
Document Name: Inspection Report 8100048 03_31_2009 3818103271075690803.pdf
Document Type: Inspection Report
Document Description: Not reported
Document Date: 3/31/2009 12:00:00 AM
Site Number: 1B68-W9MX-YRK
URL: <https://mienviro.michigan.gov/ncore/downloadpdf/3037713652341786933>,

Site ID: 2141252543422877572
Document ID: -2919966212878015548
Document Name: Inspection Report 8100048 02_14_2007 -734739722872983944.pdf
Document Type: Inspection Report
Document Description: Not reported
Document Date: 2/14/2007 12:00:00 AM
Site Number: 1B68-W9MX-YRK
URL: <https://mienviro.michigan.gov/ncore/downloadpdf/-2919966212878015548>,

Site ID: 2141252543422877572
Document ID: -1651623411633741690
Document Name: Inspection Report 8100048 06_23_2010 -6621590308809821356.pdf
Document Type: Inspection Report
Document Description: Not reported
Document Date: 6/23/2010 12:00:00 AM
Site Number: 1B68-W9MX-YRK
URL: <https://mienviro.michigan.gov/ncore/downloadpdf/-1651623411633741690>,

Environmental Intentions:
Site ID: 2141252543422877572
Site Number: 1B68-W9MX-YRK
Program ID: 8100048

Map ID
Direction
Distance
Elevation

MAP FINDINGS

Site

Database(s)

EDR ID Number
EPA ID Number

STATE OF MICHIGAN EGLE -RRD (Continued)

S108228925

Start Date Description: Effective
Start Date: 1/1/2009 12:00:00 AM
End Date Description: Expiration / Termination
End Date: 12/31/2009 12:00:00 AM
Type Code: DRY_CLN_LIC
ENV INT Number: 8100048
Type Description Long: Permit Number: 8100048 v1. 0. Category: Dry Cleaners License. Status:
Expired (Inactive)
Type Description: Dry Cleaners License
Contact Name: Not reported
ENV INT Notes: Not reported

Evaluations:

Site ID: 2141252543422877572
Source ID: 2141252543422877572
Program Code: AQD_DRYCLEANERS
Program Description: AQD - Dry Cleaners
Evaluation Gen. Type: Full Target Inspection -- Permit: 8100048
Evaluation Gen. Description: Not reported
Evaluation Type: Full Target Inspection
Evaluation Description: Not reported
Evaluation SEQ: 1
Evaluation URL: Not reported
Evaluation Date: 3/31/2009 12:00:00 AM
Violations Found: Not reported
Notes: Not reported

Site ID: 2141252543422877572
Source ID: 2141252543422877572
Program Code: AQD_DRYCLEANERS
Program Description: AQD - Dry Cleaners
Evaluation Gen. Type: Full Target Inspection -- Permit: 8100048
Evaluation Gen. Description: Not reported
Evaluation Type: Full Target Inspection
Evaluation Description: Not reported
Evaluation SEQ: 1
Evaluation URL: Not reported
Evaluation Date: 2/7/2006 12:00:00 AM
Violations Found: Not reported
Notes: Not reported

Site ID: 2141252543422877572
Source ID: 2141252543422877572
Program Code: AQD_DRYCLEANERS
Program Description: AQD - Dry Cleaners
Evaluation Gen. Type: Full Target Inspection -- Permit: 8100048
Evaluation Gen. Description: Not reported
Evaluation Type: Full Target Inspection
Evaluation Description: Not reported
Evaluation SEQ: 1
Evaluation URL: Not reported
Evaluation Date: 6/23/2010 11:27:00 AM
Violations Found: Not reported
Notes: Not reported

Site ID: 2141252543422877572
Source ID: 2141252543422877572

Map ID
Direction
Distance
Elevation

MAP FINDINGS

Site

Database(s)

EDR ID Number
EPA ID Number

STATE OF MICHIGAN EGLE -RRD (Continued)

S108228925

Program Code: AQD_DRYCLEANERS
Program Description: AQD - Dry Cleaners
Evaluation Gen. Type: Full Target Inspection -- Permit: 8100048
Evaluation Gen. Description: Not reported
Evaluation Type: Full Target Inspection
Evaluation Description: Not reported
Evaluation SEQ: 1
Evaluation URL: Not reported
Evaluation Date: 7/13/2005 12:00:00 AM
Violations Found: Not reported
Notes: Not reported

Site ID: 2141252543422877572
Source ID: 2141252543422877572
Program Code: AQD_DRYCLEANERS
Program Description: AQD - Dry Cleaners
Evaluation Gen. Type: Full Target Inspection -- Permit: 8100048
Evaluation Gen. Description: Not reported
Evaluation Type: Full Target Inspection
Evaluation Description: Not reported
Evaluation SEQ: 1
Evaluation URL: Not reported
Evaluation Date: 2/13/2003 12:00:00 AM
Violations Found: Not reported
Notes: Not reported

Site ID: 2141252543422877572
Source ID: 2141252543422877572
Program Code: AQD_DRYCLEANERS
Program Description: AQD - Dry Cleaners
Evaluation Gen. Type: Full Target Inspection -- Permit: 8100048
Evaluation Gen. Description: Not reported
Evaluation Type: Full Target Inspection
Evaluation Description: Not reported
Evaluation SEQ: 1
Evaluation URL: Not reported
Evaluation Date: 2/14/2007 12:00:00 AM
Violations Found: Not reported
Notes: Not reported

Site ID: 2141252543422877572
Source ID: 2141252543422877572
Program Code: AQD_DRYCLEANERS
Program Description: AQD - Dry Cleaners
Evaluation Gen. Type: Full Target Inspection -- Permit: 8100048
Evaluation Gen. Description: Not reported
Evaluation Type: Full Target Inspection
Evaluation Description: Not reported
Evaluation SEQ: 1
Evaluation URL: Not reported
Evaluation Date: 6/5/2008 12:00:00 AM
Violations Found: Not reported
Notes: Not reported

Site ID: 2141252543422877572
Source ID: 2141252543422877572
Program Code: AQD_DRYCLEANERS

Map ID
Direction
Distance
Elevation

MAP FINDINGS

Site

Database(s)

EDR ID Number
EPA ID Number

STATE OF MICHIGAN EGLE -RRD (Continued)

S108228925

Program Description: AQD - Dry Cleaners
Evaluation Gen. Type: Full Target Inspection -- Permit: 8100048
Evaluation Gen. Description: Not reported
Evaluation Type: Full Target Inspection
Evaluation Description: Not reported
Evaluation SEQ: 1
Evaluation URL: Not reported
Evaluation Date: 10/31/2002 12:00:00 AM
Violations Found: Not reported
Notes: Not reported

187
East
1/2-1
0.796 mi.
4202 ft.

BIOMEDICAL SCIENCE RESEARCH BLDG
117 ZINA PITCHER PL
ANN ARBOR, MI 48109

MI AST A100280010
N/A

Relative:
Higher
Actual:
881 ft.

AST:
Name: BIOMEDICAL SCIENCE RESEARCH BLDG
Address: 117 ZINA PITCHER PL
City: ANN ARBOR
Zip: 48109-2200
Facility ID: 91084538
Owner Name: OCCUPATIONAL SAFETY & ENVIRONMENTAL HEALTH
Owner Address: 1239 KIPKE DR
Owner City,St,Zip: ANN ARBOR, MI 48109-1010
District: 1
Date of Collection: 07/07/2005
Accuracy: 15 METERS
Source: STATE OF MICHIGAN
Point Line Area: POINT
Description Category: Plant Entrance (Freight)
Method of Collection: GPS Code Meas. Standard Positioning Service SA Off
Horizontal Datum: NAD83
Latitude: 42.2826380
Longitude: -83.734875

Tank Id: ATK-121185-15
Tank Status: Currently In Use
Capacity (in gallons): 10000
Installation Date: Not reported
Substance Stored: Diesel
Removed/Closed Date: Not reported

Tank Id: ATK-121186-15
Tank Status: Currently In Use
Capacity (in gallons): 10000
Installation Date: Not reported
Substance Stored: Diesel
Removed/Closed Date: Not reported

Map ID
 Direction
 Distance
 Elevation

MAP FINDINGS

Site

Database(s)

EDR ID Number
 EPA ID Number

188
SE
1/2-1
0.803 mi.
4238 ft.

UNIVERSITY OF MICHIGAN, ANN ARBOR
ANN ARBOR, MI

FUDS 1024900377
N/A

Relative:
Higher
Actual:
880 ft.

FUDS:
 EPA Region: 05
 Installation ID: MI59799F835600
 Congressional District Number: 6
 Name: UNIVERSITY OF MICHIGAN, ANN ARBOR
 FUDS Number: E05MI1171
 City: ANN ARBOR
 State: MI
 County: WASHTENAW
 Object ID: 5875
 USACE Division: LRD
 USACE District: Louisville District (LRL)
 Status: Properties without projects
 Current Owner: STATE: STATE University of Michigan
 EMS Map Link: <https://fudsportal.usace.army.mil/ems/inventory/map?id=57202>
 Eligibility: Ineligible
 Has Projects: No
 NPL Status: Not reported
 Project Required: No
 Feature Description: The University of Michigan - Ann Arbor property is approximately 45 acres in size and is located on the campus of the University of Michigan in the City of Ann Arbor, Washtenaw County, Michigan. The property includes two buildings that may have been used for the World War I research, the Dana Building (Natural Resources & Environment, the former Medical Building) and the original part of the Chemistry Building (08). The property is located just south of the intersection of Fletcher Street and North University Avenue, and is geographically located at N 42° 16' 37.9", W 83° 44' 11.2" within Section 28, Township 2 South, Range 6 East.
 Latitude: 42.27722222
 Longitude: -83.73638889

AN189
North
1/2-1
0.818 mi.
4319 ft.

MBAF LLC
1254 N MAIN ST
ANN ARBOR, MI 48104
Site 1 of 2 in cluster AN

RCRA-SQG 1000237499
MI LUST MID981780315
MI UST
MI AUL
MI PART 201
MI INVENTORY
MI BEA
NY MANIFEST
MI WDS

Relative:
Lower
Actual:
795 ft.

RCRA Listings:
 Date Form Received by Agency: 20230124
 Handler Name: MbaF Llc
 Handler Address: 1254 N MAIN ST
 Handler City,State,Zip: ANN ARBOR, MI 48104
 EPA ID: MID981780315
 Contact Name: JOHN S LOWRY
 Contact Address: Not reported
 Contact City,State,Zip: Not reported
 Contact Telephone: 505-554-0934
 Contact Fax: Not reported
 Contact Email: JOHN.LOWRY@MBAF.LAND

Map ID
Direction
Distance
Elevation

MAP FINDINGS

Site

Database(s)

EDR ID Number
EPA ID Number

MBAF LLC (Continued)

1000237499

Contact Title:	Not reported
EPA Region:	05
Land Type:	Private
Federal Waste Generator Description:	Small Quantity Generator
Non-Notifier:	Not reported
Biennial Report Cycle:	Not reported
Accessibility:	Not reported
Active Site Indicator:	Handler Activities
State District Owner:	Not reported
State District:	Not reported
Mailing Address:	1254 N MAIN ST
Mailing City,State,Zip:	ANN ARBOR, MI 48104
Owner Name:	Eric Cappo
Owner Type:	Private
Operator Name:	Eric Cappo
Operator Type:	Private
Short-Term Generator Activity:	No
Importer Activity:	No
Mixed Waste Generator:	No
Transporter Activity:	No
Transfer Facility Activity:	No
Recycler Activity with Storage:	No
Small Quantity On-Site Burner Exemption:	No
Smelting Melting and Refining Furnace Exemption:	No
Underground Injection Control:	No
Off-Site Waste Receipt:	No
Universal Waste Indicator:	No
Universal Waste Destination Facility:	No
Federal Universal Waste:	No
Active Site State-Reg Handler:	---
Federal Facility Indicator:	Not reported
Hazardous Secondary Material Indicator:	N
Sub-Part K Indicator:	Not reported
2018 GPRA Permit Baseline:	Not on the Baseline
2018 GPRA Renewals Baseline:	Not on the Baseline
202 GPRA Corrective Action Baseline:	No
Subject to Corrective Action Universe:	No
Non-TSDFs Where RCRA CA has Been Imposed Universe:	No
Corrective Action Priority Ranking:	No NCAPS ranking
Environmental Control Indicator:	No
Institutional Control Indicator:	No
Human Exposure Controls Indicator:	N/A
Groundwater Controls Indicator:	N/A
Significant Non-Complier Universe:	No
Unaddressed Significant Non-Complier Universe:	No
Addressed Significant Non-Complier Universe:	No
Significant Non-Complier With a Compliance Schedule Universe:	No
Financial Assurance Required:	Not reported
Handler Date of Last Change:	20230322
Recognized Trader-Importer:	No
Recognized Trader-Exporter:	No
Importer of Spent Lead Acid Batteries:	No
Exporter of Spent Lead Acid Batteries:	No
Recycler Activity Without Storage:	No
Manifest Broker:	No
Sub-Part P Indicator:	No

Map ID
Direction
Distance
Elevation

MAP FINDINGS

Site

Database(s)

EDR ID Number
EPA ID Number

MBAF LLC (Continued)

1000237499

Hazardous Waste Summary:

Waste Code: D001
Waste Description: Ignitable Waste

Handler - Owner Operator:

Owner/Operator Indicator: Owner
Owner/Operator Name: LOTUS HOLDINGS INC
Legal Status: Private
Date Became Current: 20000226
Date Ended Current: Not reported
Owner/Operator Address: Not reported
Owner/Operator City,State,Zip: Not reported
Owner/Operator Telephone: Not reported
Owner/Operator Telephone Ext: Not reported
Owner/Operator Fax: Not reported
Owner/Operator Email: Not reported

Owner/Operator Indicator: Operator
Owner/Operator Name: LOTUS ENGINEERING INC
Legal Status: Private
Date Became Current: 20000226
Date Ended Current: Not reported
Owner/Operator Address: Not reported
Owner/Operator City,State,Zip: Not reported
Owner/Operator Telephone: Not reported
Owner/Operator Telephone Ext: Not reported
Owner/Operator Fax: Not reported
Owner/Operator Email: Not reported

Owner/Operator Indicator: Operator
Owner/Operator Name: LOTUS ENGINEERING INC
Legal Status: Private
Date Became Current: 20000226
Date Ended Current: Not reported
Owner/Operator Address: Not reported
Owner/Operator City,State,Zip: Not reported
Owner/Operator Telephone: Not reported
Owner/Operator Telephone Ext: Not reported
Owner/Operator Fax: Not reported
Owner/Operator Email: Not reported

Owner/Operator Indicator: Operator
Owner/Operator Name: LOTUS ENGINEERING INC
Legal Status: Private
Date Became Current: 20000226
Date Ended Current: Not reported
Owner/Operator Address: Not reported
Owner/Operator City,State,Zip: Not reported
Owner/Operator Telephone: Not reported
Owner/Operator Telephone Ext: Not reported
Owner/Operator Fax: Not reported
Owner/Operator Email: Not reported

Owner/Operator Indicator: Owner
Owner/Operator Name: LOTUS HOLDINGS INC
Legal Status: Private

Map ID
Direction
Distance
Elevation

MAP FINDINGS

Site

Database(s)

EDR ID Number
EPA ID Number

MBAF LLC (Continued)

1000237499

Date Became Current: 20000226
Date Ended Current: Not reported
Owner/Operator Address: Not reported
Owner/Operator City,State,Zip: Not reported
Owner/Operator Telephone: Not reported
Owner/Operator Telephone Ext: Not reported
Owner/Operator Fax: Not reported
Owner/Operator Email: Not reported

Owner/Operator Indicator: Operator
Owner/Operator Name: LOTUS ENGINEERING INC
Legal Status: Private
Date Became Current: 20000226
Date Ended Current: Not reported
Owner/Operator Address: Not reported
Owner/Operator City,State,Zip: Not reported
Owner/Operator Telephone: Not reported
Owner/Operator Telephone Ext: Not reported
Owner/Operator Fax: Not reported
Owner/Operator Email: Not reported

Owner/Operator Indicator: Owner
Owner/Operator Name: LOTUS HOLDINGS INC
Legal Status: Private
Date Became Current: 20000226
Date Ended Current: Not reported
Owner/Operator Address: Not reported
Owner/Operator City,State,Zip: Not reported
Owner/Operator Telephone: Not reported
Owner/Operator Telephone Ext: Not reported
Owner/Operator Fax: Not reported
Owner/Operator Email: Not reported

Owner/Operator Indicator: Owner
Owner/Operator Name: LOTUS HOLDINGS INC
Legal Status: Private
Date Became Current: 20000226
Date Ended Current: Not reported
Owner/Operator Address: Not reported
Owner/Operator City,State,Zip: Not reported
Owner/Operator Telephone: Not reported
Owner/Operator Telephone Ext: Not reported
Owner/Operator Fax: Not reported
Owner/Operator Email: Not reported

Owner/Operator Indicator: Owner
Owner/Operator Name: LOTUS HOLDINGS INC
Legal Status: Private
Date Became Current: 20000226
Date Ended Current: Not reported
Owner/Operator Address: Not reported
Owner/Operator City,State,Zip: Not reported
Owner/Operator Telephone: Not reported
Owner/Operator Telephone Ext: Not reported
Owner/Operator Fax: Not reported
Owner/Operator Email: Not reported

Map ID
Direction
Distance
Elevation

MAP FINDINGS

Site

Database(s)

EDR ID Number
EPA ID Number

MBAF LLC (Continued)

1000237499

Owner/Operator Indicator: Owner
Owner/Operator Name: LOTUS HOLDINGS INC
Legal Status: Private
Date Became Current: 20000226
Date Ended Current: Not reported
Owner/Operator Address: Not reported
Owner/Operator City,State,Zip: Not reported
Owner/Operator Telephone: Not reported
Owner/Operator Telephone Ext: Not reported
Owner/Operator Fax: Not reported
Owner/Operator Email: Not reported

Owner/Operator Indicator: Operator
Owner/Operator Name: LOTUS ENGINEERING INC
Legal Status: Private
Date Became Current: 20000226
Date Ended Current: Not reported
Owner/Operator Address: Not reported
Owner/Operator City,State,Zip: Not reported
Owner/Operator Telephone: Not reported
Owner/Operator Telephone Ext: Not reported

Map ID
Direction
Distance
Elevation

MAP FINDINGS

Site

Database(s)

EDR ID Number
EPA ID Number

MBAF LLC (Continued)

1000237499

Owner/Operator Fax: Not reported
Owner/Operator Email: Not reported

Owner/Operator Indicator: Operator
Owner/Operator Name: LOTUS ENGINEERING INC
Legal Status: Private
Date Became Current: 20000226
Date Ended Current: Not reported
Owner/Operator Address: Not reported
Owner/Operator City,State,Zip: Not reported
Owner/Operator Telephone: Not reported
Owner/Operator Telephone Ext: Not reported
Owner/Operator Fax: Not reported
Owner/Operator Email: Not reported

Owner/Operator Indicator: Operator
Owner/Operator Name: NO ACTIVE O/OP AS NOT GENERATING WASTE
Legal Status: Private
Date Became Current: 20180503
Date Ended Current: Not reported
Owner/Operator Address: 1254 N MAIN ST
Owner/Operator City,State,Zip: ANN ARBOR, MI 48104-1041
Owner/Operator Telephone: Not reported
Owner/Operator Telephone Ext: Not reported
Owner/Operator Fax: Not reported
Owner/Operator Email: Not reported

Owner/Operator Indicator: Operator
Owner/Operator Name: LOTUS ENGINEERING INC
Legal Status: Private
Date Became Current: 20000226
Date Ended Current: Not reported
Owner/Operator Address: Not reported
Owner/Operator City,State,Zip: Not reported
Owner/Operator Telephone: Not reported
Owner/Operator Telephone Ext: Not reported
Owner/Operator Fax: Not reported
Owner/Operator Email: Not reported

Owner/Operator Indicator: Owner
Owner/Operator Name: LOTUS HOLDINGS INC
Legal Status: Private
Date Became Current: 20000226
Date Ended Current: Not reported
Owner/Operator Address: Not reported
Owner/Operator City,State,Zip: Not reported
Owner/Operator Telephone: Not reported
Owner/Operator Telephone Ext: Not reported
Owner/Operator Fax: Not reported
Owner/Operator Email: Not reported

Owner/Operator Indicator: Owner
Owner/Operator Name: LOTUS HOLDINGS INC
Legal Status: Private
Date Became Current: 20000226
Date Ended Current: Not reported
Owner/Operator Address: Not reported

Map ID
Direction
Distance
Elevation

MAP FINDINGS

Site

Database(s)

EDR ID Number
EPA ID Number

MBAF LLC (Continued)

1000237499

Owner/Operator City,State,Zip:	Not reported
Owner/Operator Telephone:	Not reported
Owner/Operator Telephone Ext:	Not reported
Owner/Operator Fax:	Not reported
Owner/Operator Email:	Not reported
Owner/Operator Indicator:	Owner
Owner/Operator Name: LOTUS HOLDINGS INC	
Legal Status:	Private
Date Became Current:	20000226
Date Ended Current:	Not reported
Owner/Operator Address:	Not reported
Owner/Operator City,State,Zip:	Not reported
Owner/Operator Telephone:	Not reported
Owner/Operator Telephone Ext:	Not reported
Owner/Operator Fax:	Not reported
Owner/Operator Email:	Not reported
Owner/Operator Indicator:	Operator
Owner/Operator Name: LOTUS ENGINEERING INC	
Legal Status:	Private
Date Became Current:	20000226
Date Ended Current:	Not reported
Owner/Operator Address:	Not reported
Owner/Operator City,State,Zip:	Not reported
Owner/Operator Telephone:	Not reported
Owner/Operator Telephone Ext:	Not reported
Owner/Operator Fax:	Not reported
Owner/Operator Email:	Not reported
Owner/Operator Indicator:	Owner
Owner/Operator Name: ERIC CAPPO	
Legal Status:	Private
Date Became Current:	20001220
Date Ended Current:	Not reported
Owner/Operator Address:	1254 N MAIN ST
Owner/Operator City,State,Zip:	ANN ARBOR, MI 48104-1041
Owner/Operator Telephone:	Not reported
Owner/Operator Telephone Ext:	Not reported
Owner/Operator Fax:	Not reported
Owner/Operator Email:	Not reported
Owner/Operator Indicator:	Operator
Owner/Operator Name: ERIC CAPPO	
Legal Status:	Private
Date Became Current:	20001220
Date Ended Current:	Not reported
Owner/Operator Address:	1254 N MAIN ST
Owner/Operator City,State,Zip:	ANN ARBOR, MI 48104-1041
Owner/Operator Telephone:	Not reported
Owner/Operator Telephone Ext:	Not reported
Owner/Operator Fax:	Not reported
Owner/Operator Email:	Not reported
Owner/Operator Indicator:	Operator
Owner/Operator Name: LOTUS ENGINEERING INC	
Legal Status:	Private

Map ID
Direction
Distance
Elevation

MAP FINDINGS

Site

Database(s)

EDR ID Number
EPA ID Number

MBAF LLC (Continued)

1000237499

Date Became Current: 20000226
Date Ended Current: Not reported
Owner/Operator Address: Not reported
Owner/Operator City,State,Zip: Not reported
Owner/Operator Telephone: Not reported
Owner/Operator Telephone Ext: Not reported
Owner/Operator Fax: Not reported
Owner/Operator Email: Not reported

Owner/Operator Indicator: Owner
Owner/Operator Name: LOTUS HOLDINGS INC
Legal Status: Private
Date Became Current: 20000226
Date Ended Current: Not reported
Owner/Operator Address: Not reported
Owner/Operator City,State,Zip: Not reported
Owner/Operator Telephone: Not reported
Owner/Operator Telephone Ext: Not reported
Owner/Operator Fax: Not reported
Owner/Operator Email: Not reported

Owner/Operator Indicator: Owner
Owner/Operator Name: NO ACTIVE O/OP AS NOT GENERATING WASTE
Legal Status: Private
Date Became Current: 20180503
Date Ended Current: Not reported
Owner/Operator Address: 1254 N MAIN ST
Owner/Operator City,State,Zip: ANN ARBOR, MI 48104-1041
Owner/Operator Telephone: Not reported
Owner/Operator Telephone Ext: Not reported
Owner/Operator Fax: Not reported
Owner/Operator Email: Not reported

Map ID
Direction
Distance
Elevation

MAP FINDINGS

Site

Database(s)

EDR ID Number
EPA ID Number

MBAF LLC (Continued)

1000237499

Historic Generators:

Receive Date: 19860919
Handler Name: LOTUS ENGINEERING INC
Federal Waste Generator Description: Small Quantity Generator
State District Owner: Not reported
Large Quantity Handler of Universal Waste: No
Recognized Trader Importer: No
Recognized Trader Exporter: No
Spent Lead Acid Battery Importer: No
Spent Lead Acid Battery Exporter: No
Current Record: No
Non Storage Recycler Activity: Not reported
Electronic Manifest Broker: Not reported

Receive Date: 20020808
Handler Name: LOTUS ENGINEERING INC
Federal Waste Generator Description: Small Quantity Generator
State District Owner: Not reported
Large Quantity Handler of Universal Waste: No
Recognized Trader Importer: No
Recognized Trader Exporter: No
Spent Lead Acid Battery Importer: No
Spent Lead Acid Battery Exporter: No
Current Record: No
Non Storage Recycler Activity: Not reported
Electronic Manifest Broker: Not reported

Receive Date: 20030324
Handler Name: LOTUS ENGINEERING INC
Federal Waste Generator Description: Small Quantity Generator
State District Owner: Not reported
Large Quantity Handler of Universal Waste: No
Recognized Trader Importer: No
Recognized Trader Exporter: No
Spent Lead Acid Battery Importer: No
Spent Lead Acid Battery Exporter: No
Current Record: No
Non Storage Recycler Activity: Not reported
Electronic Manifest Broker: Not reported

Receive Date: 20040805
Handler Name: LOTUS ENGINEERING INC
Federal Waste Generator Description: Small Quantity Generator
State District Owner: Not reported
Large Quantity Handler of Universal Waste: No
Recognized Trader Importer: No
Recognized Trader Exporter: No
Spent Lead Acid Battery Importer: No
Spent Lead Acid Battery Exporter: No
Current Record: No
Non Storage Recycler Activity: Not reported
Electronic Manifest Broker: Not reported

Receive Date: 20070423
Handler Name: LOTUS ENGINEERING INC
Federal Waste Generator Description: Small Quantity Generator
State District Owner: Not reported

Map ID
Direction
Distance
Elevation

MAP FINDINGS

Site

Database(s)

EDR ID Number
EPA ID Number

MBAF LLC (Continued)

1000237499

Large Quantity Handler of Universal Waste:	Yes
Recognized Trader Importer:	No
Recognized Trader Exporter:	No
Spent Lead Acid Battery Importer:	No
Spent Lead Acid Battery Exporter:	No
Current Record:	No
Non Storage Recycler Activity:	Not reported
Electronic Manifest Broker:	Not reported
Receive Date:	20080407
Handler Name:	LOTUS ENGINEERING INC
Federal Waste Generator Description:	Small Quantity Generator
State District Owner:	Not reported
Large Quantity Handler of Universal Waste:	Yes
Recognized Trader Importer:	No
Recognized Trader Exporter:	No
Spent Lead Acid Battery Importer:	No
Spent Lead Acid Battery Exporter:	No
Current Record:	No
Non Storage Recycler Activity:	Not reported
Electronic Manifest Broker:	Not reported
Receive Date:	20090202
Handler Name:	LOTUS ENGINEERING INC
Federal Waste Generator Description:	Small Quantity Generator
State District Owner:	Not reported
Large Quantity Handler of Universal Waste:	No
Recognized Trader Importer:	No
Recognized Trader Exporter:	No
Spent Lead Acid Battery Importer:	No
Spent Lead Acid Battery Exporter:	No
Current Record:	No
Non Storage Recycler Activity:	Not reported
Electronic Manifest Broker:	Not reported
Receive Date:	20100422
Handler Name:	LOTUS ENGINEERING INC
Federal Waste Generator Description:	Small Quantity Generator
State District Owner:	Not reported
Large Quantity Handler of Universal Waste:	No
Recognized Trader Importer:	No
Recognized Trader Exporter:	No
Spent Lead Acid Battery Importer:	No
Spent Lead Acid Battery Exporter:	No
Current Record:	No
Non Storage Recycler Activity:	Not reported
Electronic Manifest Broker:	Not reported
Receive Date:	20120920
Handler Name:	LOTUS ENGINEERING INC
Federal Waste Generator Description:	Small Quantity Generator
State District Owner:	Not reported
Large Quantity Handler of Universal Waste:	No
Recognized Trader Importer:	No
Recognized Trader Exporter:	No
Spent Lead Acid Battery Importer:	No
Spent Lead Acid Battery Exporter:	No

Map ID
Direction
Distance
Elevation

MAP FINDINGS

Site

Database(s)

EDR ID Number
EPA ID Number

MBAF LLC (Continued)

1000237499

Current Record:	No
Non Storage Recycler Activity:	Not reported
Electronic Manifest Broker:	Not reported
Receive Date:	20130605
Handler Name:	LOTUS ENGINEERING INC
Federal Waste Generator Description:	Small Quantity Generator
State District Owner:	Not reported
Large Quantity Handler of Universal Waste:	No
Recognized Trader Importer:	No
Recognized Trader Exporter:	No
Spent Lead Acid Battery Importer:	No
Spent Lead Acid Battery Exporter:	No
Current Record:	No
Non Storage Recycler Activity:	Not reported
Electronic Manifest Broker:	Not reported
Receive Date:	20140820
Handler Name:	LOTUS ENGINEERING INC
Federal Waste Generator Description:	Small Quantity Generator
State District Owner:	Not reported
Large Quantity Handler of Universal Waste:	No
Recognized Trader Importer:	No
Recognized Trader Exporter:	No
Spent Lead Acid Battery Importer:	No
Spent Lead Acid Battery Exporter:	No
Current Record:	No
Non Storage Recycler Activity:	Not reported
Electronic Manifest Broker:	Not reported
Receive Date:	20150529
Handler Name:	LOTUS ENGINEERING INC
Federal Waste Generator Description:	Small Quantity Generator
State District Owner:	Not reported
Large Quantity Handler of Universal Waste:	No
Recognized Trader Importer:	No
Recognized Trader Exporter:	No
Spent Lead Acid Battery Importer:	No
Spent Lead Acid Battery Exporter:	No
Current Record:	No
Non Storage Recycler Activity:	Not reported
Electronic Manifest Broker:	Not reported
Receive Date:	20190419
Handler Name:	LOTUS ENGINEERING INC
Federal Waste Generator Description:	Not a generator, verified
State District Owner:	Not reported
Large Quantity Handler of Universal Waste:	No
Recognized Trader Importer:	No
Recognized Trader Exporter:	No
Spent Lead Acid Battery Importer:	No
Spent Lead Acid Battery Exporter:	No
Current Record:	No
Non Storage Recycler Activity:	Not reported
Electronic Manifest Broker:	Not reported
Receive Date:	20230124

Map ID
 Direction
 Distance
 Elevation

MAP FINDINGS

Site

Database(s)

EDR ID Number
 EPA ID Number

MBAF LLC (Continued)

1000237499

Handler Name:	MBAF LLC	
Federal Waste Generator Description:		Small Quantity Generator
State District Owner:		Not reported
Large Quantity Handler of Universal Waste:		No
Recognized Trader Importer:		No
Recognized Trader Exporter:		No
Spent Lead Acid Battery Importer:		No
Spent Lead Acid Battery Exporter:		No
Current Record:		Yes
Non Storage Recycler Activity:		No
Electronic Manifest Broker:		No

List of NAICS Codes and Descriptions:

NAICS Code:	325998	
NAICS Description:		ALL OTHER MISCELLANEOUS CHEMICAL PRODUCT AND PREPARATION MANUFACTURING
NAICS Code:	54138	
NAICS Description:		TESTING LABORATORIES AND SERVICES
NAICS Code:	541380	
NAICS Description:		TESTING LABORATORIES AND SERVICES

Has the Facility Received Notices of Violations:

Found Violation:	Yes
Agency Which Determined Violation:	State
Violation Short Description:	Generators - Pre-transport
Date Violation was Determined:	20041028
Actual Return to Compliance Date:	20050131
Return to Compliance Qualifier:	Documented
Violation Responsible Agency:	State
Scheduled Compliance Date:	20041206
Enforcement Identifier:	001
Date of Enforcement Action:	20041104
Enforcement Responsible Agency:	State
Enforcement Docket Number:	Not reported
Enforcement Attorney:	Not reported
Corrective Action Component:	No
Appeal Initiated Date:	Not reported
Appeal Resolution Date:	Not reported
Disposition Status Date:	Not reported
Disposition Status:	Not reported
Disposition Status Description:	Not reported
Consent/Final Order Sequence Number:	Not reported
Consent/Final Order Respondent Name:	Not reported
Consent/Final Order Lead Agency:	Not reported
Enforcement Type:	WRITTEN INFORMAL
Enforcement Responsible Person:	Not reported
Enforcement Responsible Sub-Organization:	Not reported
SEP Sequence Number:	Not reported
SEP Expenditure Amount:	Not reported
SEP Scheduled Completion Date:	Not reported
SEP Actual Date:	Not reported
SEP Defaulted Date:	Not reported
SEP Type:	Not reported
SEP Type Description:	Not reported
Proposed Amount:	Not reported

Map ID
Direction
Distance
Elevation

MAP FINDINGS

Site

Database(s)

EDR ID Number
EPA ID Number

MBAF LLC (Continued)

1000237499

Final Monetary Amount: Not reported
Paid Amount: Not reported
Final Count: Not reported
Final Amount: Not reported

Found Violation: No
Agency Which Determined Violation: Not reported
Violation Short Description: Not reported
Date Violation was Determined: Not reported
Actual Return to Compliance Date: Not reported
Return to Compliance Qualifier: Not reported
Violation Responsible Agency: Not reported
Scheduled Compliance Date: Not reported
Enforcement Identifier: Not reported
Date of Enforcement Action: Not reported
Enforcement Responsible Agency: Not reported
Enforcement Docket Number: Not reported
Enforcement Attorney: Not reported
Corrective Action Component: Not reported
Appeal Initiated Date: Not reported
Appeal Resolution Date: Not reported
Disposition Status Date: Not reported
Disposition Status: Not reported
Disposition Status Description: Not reported
Consent/Final Order Sequence Number: Not reported
Consent/Final Order Respondent Name: Not reported
Consent/Final Order Lead Agency: Not reported
Enforcement Type: Not reported
Enforcement Responsible Person: Not reported
Enforcement Responsible Sub-Organization: Not reported
SEP Sequence Number: Not reported
SEP Expenditure Amount: Not reported
SEP Scheduled Completion Date: Not reported
SEP Actual Date: Not reported
SEP Defaulted Date: Not reported
SEP Type: Not reported
SEP Type Description: Not reported
Proposed Amount: Not reported
Final Monetary Amount: Not reported
Paid Amount: Not reported
Final Count: Not reported
Final Amount: Not reported

Found Violation: Yes
Agency Which Determined Violation: State
Violation Short Description: State Statute or Regulation
Date Violation was Determined: 20170714
Actual Return to Compliance Date: 20171226
Return to Compliance Qualifier: Documented
Violation Responsible Agency: State
Scheduled Compliance Date: Not reported
Enforcement Identifier: 001
Date of Enforcement Action: 20170714
Enforcement Responsible Agency: State
Enforcement Docket Number: Not reported
Enforcement Attorney: Not reported
Corrective Action Component: No

Map ID
Direction
Distance
Elevation

MAP FINDINGS

Site

Database(s)

EDR ID Number
EPA ID Number

MBAF LLC (Continued)

1000237499

Appeal Initiated Date:	Not reported
Appeal Resolution Date:	Not reported
Disposition Status Date:	Not reported
Disposition Status:	Not reported
Disposition Status Description:	Not reported
Consent/Final Order Sequence Number:	Not reported
Consent/Final Order Respondent Name:	Not reported
Consent/Final Order Lead Agency:	Not reported
Enforcement Type:	WRITTEN INFORMAL
Enforcement Responsible Person:	Not reported
Enforcement Responsible Sub-Organization:	Not reported
SEP Sequence Number:	Not reported
SEP Expenditure Amount:	Not reported
SEP Scheduled Completion Date:	Not reported
SEP Actual Date:	Not reported
SEP Defaulted Date:	Not reported
SEP Type:	Not reported
SEP Type Description:	Not reported
Proposed Amount:	Not reported
Final Monetary Amount:	Not reported
Paid Amount:	Not reported
Final Count:	Not reported
Final Amount:	Not reported
Found Violation:	Yes
Agency Which Determined Violation:	State
Violation Short Description:	Generators - Records/Reporting
Date Violation was Determined:	20170714
Actual Return to Compliance Date:	20171226
Return to Compliance Qualifier:	Documented
Violation Responsible Agency:	State
Scheduled Compliance Date:	Not reported
Enforcement Identifier:	001
Date of Enforcement Action:	20170714
Enforcement Responsible Agency:	State
Enforcement Docket Number:	Not reported
Enforcement Attorney:	Not reported
Corrective Action Component:	No
Appeal Initiated Date:	Not reported
Appeal Resolution Date:	Not reported
Disposition Status Date:	Not reported
Disposition Status:	Not reported
Disposition Status Description:	Not reported
Consent/Final Order Sequence Number:	Not reported
Consent/Final Order Respondent Name:	Not reported
Consent/Final Order Lead Agency:	Not reported
Enforcement Type:	WRITTEN INFORMAL
Enforcement Responsible Person:	Not reported
Enforcement Responsible Sub-Organization:	Not reported
SEP Sequence Number:	Not reported
SEP Expenditure Amount:	Not reported
SEP Scheduled Completion Date:	Not reported
SEP Actual Date:	Not reported
SEP Defaulted Date:	Not reported
SEP Type:	Not reported
SEP Type Description:	Not reported
Proposed Amount:	Not reported

Map ID
Direction
Distance
Elevation

MAP FINDINGS

Site

Database(s)

EDR ID Number
EPA ID Number

MBAF LLC (Continued)

1000237499

Final Monetary Amount:	Not reported
Paid Amount:	Not reported
Final Count:	Not reported
Final Amount:	Not reported
Found Violation:	Yes
Agency Which Determined Violation:	State
Violation Short Description:	State Statute or Regulation
Date Violation was Determined:	20120412
Actual Return to Compliance Date:	20120509
Return to Compliance Qualifier:	Documented
Violation Responsible Agency:	Not reported
Scheduled Compliance Date:	Not reported
Enforcement Identifier:	001
Date of Enforcement Action:	20120413
Enforcement Responsible Agency:	State
Enforcement Docket Number:	Not reported
Enforcement Attorney:	Not reported
Corrective Action Component:	No
Appeal Initiated Date:	Not reported
Appeal Resolution Date:	Not reported
Disposition Status Date:	Not reported
Disposition Status:	Not reported
Disposition Status Description:	Not reported
Consent/Final Order Sequence Number:	Not reported
Consent/Final Order Respondent Name:	Not reported
Consent/Final Order Lead Agency:	Not reported
Enforcement Type:	WRITTEN INFORMAL
Enforcement Responsible Person:	Not reported
Enforcement Responsible Sub-Organization:	Not reported
SEP Sequence Number:	Not reported
SEP Expenditure Amount:	Not reported
SEP Scheduled Completion Date:	Not reported
SEP Actual Date:	Not reported
SEP Defaulted Date:	Not reported
SEP Type:	Not reported
SEP Type Description:	Not reported
Proposed Amount:	Not reported
Final Monetary Amount:	Not reported
Paid Amount:	Not reported
Final Count:	Not reported
Final Amount:	Not reported
Found Violation:	Yes
Agency Which Determined Violation:	State
Violation Short Description:	Universal Waste - Small Quantity Handlers
Date Violation was Determined:	20170714
Actual Return to Compliance Date:	20171226
Return to Compliance Qualifier:	Documented
Violation Responsible Agency:	State
Scheduled Compliance Date:	Not reported
Enforcement Identifier:	001
Date of Enforcement Action:	20170714
Enforcement Responsible Agency:	State
Enforcement Docket Number:	Not reported
Enforcement Attorney:	Not reported
Corrective Action Component:	No

Map ID
Direction
Distance
Elevation

MAP FINDINGS

Site

Database(s)

EDR ID Number
EPA ID Number

MBAF LLC (Continued)

1000237499

Appeal Initiated Date:	Not reported
Appeal Resolution Date:	Not reported
Disposition Status Date:	Not reported
Disposition Status:	Not reported
Disposition Status Description:	Not reported
Consent/Final Order Sequence Number:	Not reported
Consent/Final Order Respondent Name:	Not reported
Consent/Final Order Lead Agency:	Not reported
Enforcement Type:	WRITTEN INFORMAL
Enforcement Responsible Person:	Not reported
Enforcement Responsible Sub-Organization:	Not reported
SEP Sequence Number:	Not reported
SEP Expenditure Amount:	Not reported
SEP Scheduled Completion Date:	Not reported
SEP Actual Date:	Not reported
SEP Defaulted Date:	Not reported
SEP Type:	Not reported
SEP Type Description:	Not reported
Proposed Amount:	Not reported
Final Monetary Amount:	Not reported
Paid Amount:	Not reported
Final Count:	Not reported
Final Amount:	Not reported
Found Violation:	Yes
Agency Which Determined Violation:	State
Violation Short Description:	Generators - Manifest
Date Violation was Determined:	20120412
Actual Return to Compliance Date:	20120509
Return to Compliance Qualifier:	Documented
Violation Responsible Agency:	Not reported
Scheduled Compliance Date:	Not reported
Enforcement Identifier:	001
Date of Enforcement Action:	20120413
Enforcement Responsible Agency:	State
Enforcement Docket Number:	Not reported
Enforcement Attorney:	Not reported
Corrective Action Component:	No
Appeal Initiated Date:	Not reported
Appeal Resolution Date:	Not reported
Disposition Status Date:	Not reported
Disposition Status:	Not reported
Disposition Status Description:	Not reported
Consent/Final Order Sequence Number:	Not reported
Consent/Final Order Respondent Name:	Not reported
Consent/Final Order Lead Agency:	Not reported
Enforcement Type:	WRITTEN INFORMAL
Enforcement Responsible Person:	Not reported
Enforcement Responsible Sub-Organization:	Not reported
SEP Sequence Number:	Not reported
SEP Expenditure Amount:	Not reported
SEP Scheduled Completion Date:	Not reported
SEP Actual Date:	Not reported
SEP Defaulted Date:	Not reported
SEP Type:	Not reported
SEP Type Description:	Not reported
Proposed Amount:	Not reported

Map ID
Direction
Distance
Elevation

MAP FINDINGS

Site

Database(s)

EDR ID Number
EPA ID Number

MBAF LLC (Continued)

1000237499

Final Monetary Amount:	Not reported
Paid Amount:	Not reported
Final Count:	Not reported
Final Amount:	Not reported
Found Violation:	Yes
Agency Which Determined Violation:	State
Violation Short Description:	Generators - Records/Reporting
Date Violation was Determined:	20170714
Actual Return to Compliance Date:	20171226
Return to Compliance Qualifier:	Documented
Violation Responsible Agency:	State
Scheduled Compliance Date:	Not reported
Enforcement Identifier:	001
Date of Enforcement Action:	20171120
Enforcement Responsible Agency:	State
Enforcement Docket Number:	Not reported
Enforcement Attorney:	Not reported
Corrective Action Component:	No
Appeal Initiated Date:	Not reported
Appeal Resolution Date:	Not reported
Disposition Status Date:	Not reported
Disposition Status:	Not reported
Disposition Status Description:	Not reported
Consent/Final Order Sequence Number:	Not reported
Consent/Final Order Respondent Name:	Not reported
Consent/Final Order Lead Agency:	Not reported
Enforcement Type:	Not reported
Enforcement Responsible Person:	Not reported
Enforcement Responsible Sub-Organization:	Not reported
SEP Sequence Number:	Not reported
SEP Expenditure Amount:	Not reported
SEP Scheduled Completion Date:	Not reported
SEP Actual Date:	Not reported
SEP Defaulted Date:	Not reported
SEP Type:	Not reported
SEP Type Description:	Not reported
Proposed Amount:	Not reported
Final Monetary Amount:	Not reported
Paid Amount:	Not reported
Final Count:	Not reported
Final Amount:	Not reported
Found Violation:	Yes
Agency Which Determined Violation:	State
Violation Short Description:	LDR - General
Date Violation was Determined:	20170714
Actual Return to Compliance Date:	20180123
Return to Compliance Qualifier:	Documented
Violation Responsible Agency:	State
Scheduled Compliance Date:	Not reported
Enforcement Identifier:	001
Date of Enforcement Action:	20171226
Enforcement Responsible Agency:	State
Enforcement Docket Number:	Not reported
Enforcement Attorney:	Not reported
Corrective Action Component:	No

Map ID
Direction
Distance
Elevation

MAP FINDINGS

Site

Database(s)

EDR ID Number
EPA ID Number

MBAF LLC (Continued)

1000237499

Appeal Initiated Date:	Not reported
Appeal Resolution Date:	Not reported
Disposition Status Date:	Not reported
Disposition Status:	Not reported
Disposition Status Description:	Not reported
Consent/Final Order Sequence Number:	Not reported
Consent/Final Order Respondent Name:	Not reported
Consent/Final Order Lead Agency:	Not reported
Enforcement Type:	WRITTEN INFORMAL
Enforcement Responsible Person:	Not reported
Enforcement Responsible Sub-Organization:	Not reported
SEP Sequence Number:	Not reported
SEP Expenditure Amount:	Not reported
SEP Scheduled Completion Date:	Not reported
SEP Actual Date:	Not reported
SEP Defaulted Date:	Not reported
SEP Type:	Not reported
SEP Type Description:	Not reported
Proposed Amount:	Not reported
Final Monetary Amount:	Not reported
Paid Amount:	Not reported
Final Count:	Not reported
Final Amount:	Not reported
Found Violation:	Yes
Agency Which Determined Violation:	State
Violation Short Description:	Generators - Pre-transport
Date Violation was Determined:	20170714
Actual Return to Compliance Date:	20180123
Return to Compliance Qualifier:	Documented
Violation Responsible Agency:	State
Scheduled Compliance Date:	Not reported
Enforcement Identifier:	001
Date of Enforcement Action:	20170714
Enforcement Responsible Agency:	State
Enforcement Docket Number:	Not reported
Enforcement Attorney:	Not reported
Corrective Action Component:	No
Appeal Initiated Date:	Not reported
Appeal Resolution Date:	Not reported
Disposition Status Date:	Not reported
Disposition Status:	Not reported
Disposition Status Description:	Not reported
Consent/Final Order Sequence Number:	Not reported
Consent/Final Order Respondent Name:	Not reported
Consent/Final Order Lead Agency:	Not reported
Enforcement Type:	WRITTEN INFORMAL
Enforcement Responsible Person:	Not reported
Enforcement Responsible Sub-Organization:	Not reported
SEP Sequence Number:	Not reported
SEP Expenditure Amount:	Not reported
SEP Scheduled Completion Date:	Not reported
SEP Actual Date:	Not reported
SEP Defaulted Date:	Not reported
SEP Type:	Not reported
SEP Type Description:	Not reported
Proposed Amount:	Not reported

Map ID
Direction
Distance
Elevation

MAP FINDINGS

Site

Database(s)

EDR ID Number
EPA ID Number

MBAF LLC (Continued)

1000237499

Final Monetary Amount:	Not reported
Paid Amount:	Not reported
Final Count:	Not reported
Final Amount:	Not reported
Found Violation:	Yes
Agency Which Determined Violation:	State
Violation Short Description:	LDR - General
Date Violation was Determined:	20170714
Actual Return to Compliance Date:	20180123
Return to Compliance Qualifier:	Documented
Violation Responsible Agency:	State
Scheduled Compliance Date:	Not reported
Enforcement Identifier:	001
Date of Enforcement Action:	20171120
Enforcement Responsible Agency:	State
Enforcement Docket Number:	Not reported
Enforcement Attorney:	Not reported
Corrective Action Component:	No
Appeal Initiated Date:	Not reported
Appeal Resolution Date:	Not reported
Disposition Status Date:	Not reported
Disposition Status:	Not reported
Disposition Status Description:	Not reported
Consent/Final Order Sequence Number:	Not reported
Consent/Final Order Respondent Name:	Not reported
Consent/Final Order Lead Agency:	Not reported
Enforcement Type:	Not reported
Enforcement Responsible Person:	Not reported
Enforcement Responsible Sub-Organization:	Not reported
SEP Sequence Number:	Not reported
SEP Expenditure Amount:	Not reported
SEP Scheduled Completion Date:	Not reported
SEP Actual Date:	Not reported
SEP Defaulted Date:	Not reported
SEP Type:	Not reported
SEP Type Description:	Not reported
Proposed Amount:	Not reported
Final Monetary Amount:	Not reported
Paid Amount:	Not reported
Final Count:	Not reported
Final Amount:	Not reported
Found Violation:	Yes
Agency Which Determined Violation:	State
Violation Short Description:	State Statute or Regulation
Date Violation was Determined:	20170714
Actual Return to Compliance Date:	20171226
Return to Compliance Qualifier:	Documented
Violation Responsible Agency:	State
Scheduled Compliance Date:	Not reported
Enforcement Identifier:	001
Date of Enforcement Action:	20171120
Enforcement Responsible Agency:	State
Enforcement Docket Number:	Not reported
Enforcement Attorney:	Not reported
Corrective Action Component:	No

Map ID
Direction
Distance
Elevation

MAP FINDINGS

Site

Database(s)

EDR ID Number
EPA ID Number

MBAF LLC (Continued)

1000237499

Appeal Initiated Date:	Not reported
Appeal Resolution Date:	Not reported
Disposition Status Date:	Not reported
Disposition Status:	Not reported
Disposition Status Description:	Not reported
Consent/Final Order Sequence Number:	Not reported
Consent/Final Order Respondent Name:	Not reported
Consent/Final Order Lead Agency:	Not reported
Enforcement Type:	Not reported
Enforcement Responsible Person:	Not reported
Enforcement Responsible Sub-Organization:	Not reported
SEP Sequence Number:	Not reported
SEP Expenditure Amount:	Not reported
SEP Scheduled Completion Date:	Not reported
SEP Actual Date:	Not reported
SEP Defaulted Date:	Not reported
SEP Type:	Not reported
SEP Type Description:	Not reported
Proposed Amount:	Not reported
Final Monetary Amount:	Not reported
Paid Amount:	Not reported
Final Count:	Not reported
Final Amount:	Not reported
Found Violation:	No
Agency Which Determined Violation:	Not reported
Violation Short Description:	Not reported
Date Violation was Determined:	Not reported
Actual Return to Compliance Date:	Not reported
Return to Compliance Qualifier:	Not reported
Violation Responsible Agency:	Not reported
Scheduled Compliance Date:	Not reported
Enforcement Identifier:	Not reported
Date of Enforcement Action:	Not reported
Enforcement Responsible Agency:	Not reported
Enforcement Docket Number:	Not reported
Enforcement Attorney:	Not reported
Corrective Action Component:	Not reported
Appeal Initiated Date:	Not reported
Appeal Resolution Date:	Not reported
Disposition Status Date:	Not reported
Disposition Status:	Not reported
Disposition Status Description:	Not reported
Consent/Final Order Sequence Number:	Not reported
Consent/Final Order Respondent Name:	Not reported
Consent/Final Order Lead Agency:	Not reported
Enforcement Type:	Not reported
Enforcement Responsible Person:	Not reported
Enforcement Responsible Sub-Organization:	Not reported
SEP Sequence Number:	Not reported
SEP Expenditure Amount:	Not reported
SEP Scheduled Completion Date:	Not reported
SEP Actual Date:	Not reported
SEP Defaulted Date:	Not reported
SEP Type:	Not reported
SEP Type Description:	Not reported
Proposed Amount:	Not reported

Map ID
Direction
Distance
Elevation

MAP FINDINGS

Site

Database(s)

EDR ID Number
EPA ID Number

MBAF LLC (Continued)

1000237499

Final Monetary Amount:	Not reported
Paid Amount:	Not reported
Final Count:	Not reported
Final Amount:	Not reported
Found Violation:	Yes
Agency Which Determined Violation:	State
Violation Short Description:	LDR - General
Date Violation was Determined:	20170714
Actual Return to Compliance Date:	20180123
Return to Compliance Qualifier:	Documented
Violation Responsible Agency:	State
Scheduled Compliance Date:	Not reported
Enforcement Identifier:	001
Date of Enforcement Action:	20170714
Enforcement Responsible Agency:	State
Enforcement Docket Number:	Not reported
Enforcement Attorney:	Not reported
Corrective Action Component:	No
Appeal Initiated Date:	Not reported
Appeal Resolution Date:	Not reported
Disposition Status Date:	Not reported
Disposition Status:	Not reported
Disposition Status Description:	Not reported
Consent/Final Order Sequence Number:	Not reported
Consent/Final Order Respondent Name:	Not reported
Consent/Final Order Lead Agency:	Not reported
Enforcement Type:	WRITTEN INFORMAL
Enforcement Responsible Person:	Not reported
Enforcement Responsible Sub-Organization:	Not reported
SEP Sequence Number:	Not reported
SEP Expenditure Amount:	Not reported
SEP Scheduled Completion Date:	Not reported
SEP Actual Date:	Not reported
SEP Defaulted Date:	Not reported
SEP Type:	Not reported
SEP Type Description:	Not reported
Proposed Amount:	Not reported
Final Monetary Amount:	Not reported
Paid Amount:	Not reported
Final Count:	Not reported
Final Amount:	Not reported
Found Violation:	Yes
Agency Which Determined Violation:	State
Violation Short Description:	Generators - Pre-transport
Date Violation was Determined:	20170714
Actual Return to Compliance Date:	20180123
Return to Compliance Qualifier:	Documented
Violation Responsible Agency:	State
Scheduled Compliance Date:	Not reported
Enforcement Identifier:	001
Date of Enforcement Action:	20171226
Enforcement Responsible Agency:	State
Enforcement Docket Number:	Not reported
Enforcement Attorney:	Not reported
Corrective Action Component:	No

Map ID
Direction
Distance
Elevation

MAP FINDINGS

Site

Database(s)

EDR ID Number
EPA ID Number

MBAF LLC (Continued)

1000237499

Appeal Initiated Date:	Not reported
Appeal Resolution Date:	Not reported
Disposition Status Date:	Not reported
Disposition Status:	Not reported
Disposition Status Description:	Not reported
Consent/Final Order Sequence Number:	Not reported
Consent/Final Order Respondent Name:	Not reported
Consent/Final Order Lead Agency:	Not reported
Enforcement Type:	WRITTEN INFORMAL
Enforcement Responsible Person:	Not reported
Enforcement Responsible Sub-Organization:	Not reported
SEP Sequence Number:	Not reported
SEP Expenditure Amount:	Not reported
SEP Scheduled Completion Date:	Not reported
SEP Actual Date:	Not reported
SEP Defaulted Date:	Not reported
SEP Type:	Not reported
SEP Type Description:	Not reported
Proposed Amount:	Not reported
Final Monetary Amount:	Not reported
Paid Amount:	Not reported
Final Count:	Not reported
Final Amount:	Not reported
Found Violation:	Yes
Agency Which Determined Violation:	State
Violation Short Description:	Universal Waste - Small Quantity Handlers
Date Violation was Determined:	20170714
Actual Return to Compliance Date:	20171226
Return to Compliance Qualifier:	Documented
Violation Responsible Agency:	State
Scheduled Compliance Date:	Not reported
Enforcement Identifier:	001
Date of Enforcement Action:	20171120
Enforcement Responsible Agency:	State
Enforcement Docket Number:	Not reported
Enforcement Attorney:	Not reported
Corrective Action Component:	No
Appeal Initiated Date:	Not reported
Appeal Resolution Date:	Not reported
Disposition Status Date:	Not reported
Disposition Status:	Not reported
Disposition Status Description:	Not reported
Consent/Final Order Sequence Number:	Not reported
Consent/Final Order Respondent Name:	Not reported
Consent/Final Order Lead Agency:	Not reported
Enforcement Type:	Not reported
Enforcement Responsible Person:	Not reported
Enforcement Responsible Sub-Organization:	Not reported
SEP Sequence Number:	Not reported
SEP Expenditure Amount:	Not reported
SEP Scheduled Completion Date:	Not reported
SEP Actual Date:	Not reported
SEP Defaulted Date:	Not reported
SEP Type:	Not reported
SEP Type Description:	Not reported
Proposed Amount:	Not reported

Map ID
Direction
Distance
Elevation

MAP FINDINGS

Site

Database(s)

EDR ID Number
EPA ID Number

MBAF LLC (Continued)

1000237499

Final Monetary Amount: Not reported
Paid Amount: Not reported
Final Count: Not reported
Final Amount: Not reported

Found Violation: Yes
Agency Which Determined Violation: State
Violation Short Description: Generators - Pre-transport
Date Violation was Determined: 20170714
Actual Return to Compliance Date: 20180123
Return to Compliance Qualifier: Documented
Violation Responsible Agency: State
Scheduled Compliance Date: Not reported
Enforcement Identifier: 001
Date of Enforcement Action: 20171120
Enforcement Responsible Agency: State
Enforcement Docket Number: Not reported
Enforcement Attorney: Not reported
Corrective Action Component: No
Appeal Initiated Date: Not reported
Appeal Resolution Date: Not reported
Disposition Status Date: Not reported
Disposition Status: Not reported
Disposition Status Description: Not reported
Consent/Final Order Sequence Number: Not reported
Consent/Final Order Respondent Name: Not reported
Consent/Final Order Lead Agency: Not reported
Enforcement Type: Not reported
Enforcement Responsible Person: Not reported
Enforcement Responsible Sub-Organization: Not reported
SEP Sequence Number: Not reported
SEP Expenditure Amount: Not reported
SEP Scheduled Completion Date: Not reported
SEP Actual Date: Not reported
SEP Defaulted Date: Not reported
SEP Type: Not reported
SEP Type Description: Not reported
Proposed Amount: Not reported
Final Monetary Amount: Not reported
Paid Amount: Not reported
Final Count: Not reported
Final Amount: Not reported

Evaluation Action Summary:

Evaluation Date: 20041028
Evaluation Responsible Agency: State
Found Violation: Yes
Evaluation Type Description: COMPLIANCE EVALUATION INSPECTION
Evaluation Responsible Person Identifier: Not reported
Evaluation Responsible Sub-Organization: Not reported
Actual Return to Compliance Date: 20050131
Scheduled Compliance Date: 20041206
Date of Request: Not reported
Date Response Received: Not reported
Request Agency: Not reported
Former Citation: Not reported

Map ID
Direction
Distance
Elevation

MAP FINDINGS

Site

Database(s)

EDR ID Number
EPA ID Number

MBAF LLC (Continued)

1000237499

Evaluation Date: 19930921
Evaluation Responsible Agency: State
Found Violation: No
Evaluation Type Description: COMPLIANCE EVALUATION INSPECTION
Evaluation Responsible Person Identifier: Not reported
Evaluation Responsible Sub-Organization: Not reported
Actual Return to Compliance Date: Not reported
Scheduled Compliance Date: Not reported
Date of Request: Not reported
Date Response Received: Not reported
Request Agency: Not reported
Former Citation: Not reported

Evaluation Date: 20170714
Evaluation Responsible Agency: State
Found Violation: Yes
Evaluation Type Description: COMPLIANCE EVALUATION INSPECTION
Evaluation Responsible Person Identifier: Not reported
Evaluation Responsible Sub-Organization: Not reported
Actual Return to Compliance Date: 20171226
Scheduled Compliance Date: Not reported
Date of Request: Not reported
Date Response Received: Not reported
Request Agency: Not reported
Former Citation: Not reported

Evaluation Date: 20170714
Evaluation Responsible Agency: State
Found Violation: Yes
Evaluation Type Description: COMPLIANCE EVALUATION INSPECTION
Evaluation Responsible Person Identifier: Not reported
Evaluation Responsible Sub-Organization: Not reported
Actual Return to Compliance Date: 20171226
Scheduled Compliance Date: Not reported
Date of Request: Not reported
Date Response Received: Not reported
Request Agency: Not reported
Former Citation: Not reported

Evaluation Date: 20120412
Evaluation Responsible Agency: State
Found Violation: Yes
Evaluation Type Description: COMPLIANCE EVALUATION INSPECTION
Evaluation Responsible Person Identifier: Not reported
Evaluation Responsible Sub-Organization: Not reported
Actual Return to Compliance Date: 20120509
Scheduled Compliance Date: Not reported
Date of Request: Not reported
Date Response Received: Not reported
Request Agency: Not reported
Former Citation: Not reported

Evaluation Date: 20170714
Evaluation Responsible Agency: State
Found Violation: Yes
Evaluation Type Description: COMPLIANCE EVALUATION INSPECTION
Evaluation Responsible Person Identifier: Not reported

Map ID
Direction
Distance
Elevation

MAP FINDINGS

Site

Database(s)

EDR ID Number
EPA ID Number

MBAF LLC (Continued)

1000237499

Evaluation Responsible Sub-Organization: Not reported
Actual Return to Compliance Date: 20171226
Scheduled Compliance Date: Not reported
Date of Request: Not reported
Date Response Received: Not reported
Request Agency: Not reported
Former Citation: Not reported

Evaluation Date: 20120412
Evaluation Responsible Agency: State
Found Violation: Yes
Evaluation Type Description: COMPLIANCE EVALUATION INSPECTION
Evaluation Responsible Person Identifier: Not reported
Evaluation Responsible Sub-Organization: Not reported
Actual Return to Compliance Date: 20120509
Scheduled Compliance Date: Not reported
Date of Request: Not reported
Date Response Received: Not reported
Request Agency: Not reported
Former Citation: Not reported

Evaluation Date: 20170714
Evaluation Responsible Agency: State
Found Violation: Yes
Evaluation Type Description: COMPLIANCE EVALUATION INSPECTION
Evaluation Responsible Person Identifier: Not reported
Evaluation Responsible Sub-Organization: Not reported
Actual Return to Compliance Date: 20171226
Scheduled Compliance Date: Not reported
Date of Request: Not reported
Date Response Received: Not reported
Request Agency: Not reported
Former Citation: Not reported

Evaluation Date: 20170714
Evaluation Responsible Agency: State
Found Violation: Yes
Evaluation Type Description: COMPLIANCE EVALUATION INSPECTION
Evaluation Responsible Person Identifier: Not reported
Evaluation Responsible Sub-Organization: Not reported
Actual Return to Compliance Date: 20180123
Scheduled Compliance Date: Not reported
Date of Request: Not reported
Date Response Received: Not reported
Request Agency: Not reported
Former Citation: Not reported

Evaluation Date: 20170714
Evaluation Responsible Agency: State
Found Violation: Yes
Evaluation Type Description: COMPLIANCE EVALUATION INSPECTION
Evaluation Responsible Person Identifier: Not reported
Evaluation Responsible Sub-Organization: Not reported
Actual Return to Compliance Date: 20180123
Scheduled Compliance Date: Not reported
Date of Request: Not reported
Date Response Received: Not reported

Map ID
Direction
Distance
Elevation

MAP FINDINGS

Site

Database(s)

EDR ID Number
EPA ID Number

MBAF LLC (Continued)

1000237499

Request Agency:	Not reported
Former Citation:	Not reported
Evaluation Date:	20170714
Evaluation Responsible Agency:	State
Found Violation:	Yes
Evaluation Type Description:	COMPLIANCE EVALUATION INSPECTION
Evaluation Responsible Person Identifier:	Not reported
Evaluation Responsible Sub-Organization:	Not reported
Actual Return to Compliance Date:	20180123
Scheduled Compliance Date:	Not reported
Date of Request:	Not reported
Date Response Received:	Not reported
Request Agency:	Not reported
Former Citation:	Not reported
Evaluation Date:	20170714
Evaluation Responsible Agency:	State
Found Violation:	Yes
Evaluation Type Description:	COMPLIANCE EVALUATION INSPECTION
Evaluation Responsible Person Identifier:	Not reported
Evaluation Responsible Sub-Organization:	Not reported
Actual Return to Compliance Date:	20171226
Scheduled Compliance Date:	Not reported
Date of Request:	Not reported
Date Response Received:	Not reported
Request Agency:	Not reported
Former Citation:	Not reported
Evaluation Date:	20020702
Evaluation Responsible Agency:	State
Found Violation:	No
Evaluation Type Description:	COMPLIANCE EVALUATION INSPECTION
Evaluation Responsible Person Identifier:	Not reported
Evaluation Responsible Sub-Organization:	Not reported
Actual Return to Compliance Date:	Not reported
Scheduled Compliance Date:	Not reported
Date of Request:	Not reported
Date Response Received:	Not reported
Request Agency:	Not reported
Former Citation:	Not reported
Evaluation Date:	20170714
Evaluation Responsible Agency:	State
Found Violation:	Yes
Evaluation Type Description:	COMPLIANCE EVALUATION INSPECTION
Evaluation Responsible Person Identifier:	Not reported
Evaluation Responsible Sub-Organization:	Not reported
Actual Return to Compliance Date:	20180123
Scheduled Compliance Date:	Not reported
Date of Request:	Not reported
Date Response Received:	Not reported
Request Agency:	Not reported
Former Citation:	Not reported
Evaluation Date:	20170714
Evaluation Responsible Agency:	State

Map ID
Direction
Distance
Elevation

MAP FINDINGS

Site

Database(s)

EDR ID Number
EPA ID Number

MBAF LLC (Continued)

1000237499

Found Violation:	Yes
Evaluation Type Description:	COMPLIANCE EVALUATION INSPECTION
Evaluation Responsible Person Identifier:	Not reported
Evaluation Responsible Sub-Organization:	Not reported
Actual Return to Compliance Date:	20180123
Scheduled Compliance Date:	Not reported
Date of Request:	Not reported
Date Response Received:	Not reported
Request Agency:	Not reported
Former Citation:	Not reported
Evaluation Date:	20170714
Evaluation Responsible Agency:	State
Found Violation:	Yes
Evaluation Type Description:	COMPLIANCE EVALUATION INSPECTION
Evaluation Responsible Person Identifier:	Not reported
Evaluation Responsible Sub-Organization:	Not reported
Actual Return to Compliance Date:	20171226
Scheduled Compliance Date:	Not reported
Date of Request:	Not reported
Date Response Received:	Not reported
Request Agency:	Not reported
Former Citation:	Not reported
Evaluation Date:	20170714
Evaluation Responsible Agency:	State
Found Violation:	Yes
Evaluation Type Description:	COMPLIANCE EVALUATION INSPECTION
Evaluation Responsible Person Identifier:	Not reported
Evaluation Responsible Sub-Organization:	Not reported
Actual Return to Compliance Date:	20180123
Scheduled Compliance Date:	Not reported
Date of Request:	Not reported
Date Response Received:	Not reported
Request Agency:	Not reported
Former Citation:	Not reported

LUST:

Name:	LOTUS ENGINEERING, INC.
Address:	1254 N MAIN ST
City,State,Zip:	ANN ARBOR, MI 48104
Facility ID:	14122
Source:	Not reported
Owner Name:	HIGBEE, PHIL
Owner Address:	Not reported
Owner City,St,Zip:	Not reported
Owner Contact:	Not reported
Owner Phone:	Not reported
Country:	Not reported
District:	Jackson
Site Name:	Lotus Engineering Inc
Latitude:	42.29701

Map ID
Direction
Distance
Elevation

MAP FINDINGS

Site

Database(s)

EDR ID Number
EPA ID Number

MBAF LLC (Continued)

1000237499

Longitude: -83.74581
Date of Collection: Not reported
Method of Collection: The geographic coordinate determination method based on GPS code measurements (pseudo range) standard positioning service (SA Off).
Accuracy: 10
Accuracy Value Unit: Not reported
Horizontal Data: North American Datum of 1983
Point Line Area: Not reported
Desc Category: Not reported
Regulatory Program: Not reported
Risk Condition: Not reported
Project Manager: Not reported
Senate District: Not reported
House District: Not reported
US Congressional District: Not reported

Leak Number: 13723
Release Date: 08/16/2004
Substance Released: Gasoline
Release Status: Closed
Release Closed Date: 05/12/2006

Leak Number: 13723
Release Date: 08/16/2004
Substance Released: Gasoline
Release Status: Closed
Release Closed Date: 05/12/2006

Leak Number: 13723
Release Date: 08/16/2004
Substance Released: Gasoline
Release Status: Closed
Release Closed Date: 05/12/2006

Leak Number: 13723
Release Date: 08/16/2004
Substance Released: Gasoline
Release Status: Closed
Release Closed Date: 05/12/2006

Leak Number: 13723
Release Date: 08/16/2004
Substance Released: Used Oil
Release Status: Closed
Release Closed Date: 05/12/2006

Leak Number: C-0466-04
Release Date: 08/16/2004
Substance Released: Gasoline,Gasoline,Used Oil,Gasoline,Gasoline
Release Status: Closed
Release Closed Date: 05/12/2006

UST:

Name: LOTUS ENGINEERING, INC.
Address: 1254 N MAIN ST
City,State,Zip: ANN ARBOR 48104-1041
Facility Type: CLOSED
Facility ID: 00014122

Map ID
Direction
Distance
Elevation

MAP FINDINGS

Site

Database(s)

EDR ID Number
EPA ID Number

MBAF LLC (Continued)

1000237499

Owner Name:	Not reported
Owner Address:	115 DEPOT STREET
Owner City:	ANN ARBOR
Owner State:	MI
Owner Zip:	48104
Owner Contact:	Not reported
Owner Phone:	7349945050
Contact:	Not reported
Contact Phone:	Not reported
Date of Collection:	Not reported
Accuracy:	Not reported
Horizontal Datum:	Not reported
Accuracy Value Unit:	Not reported
Source:	Not reported
Point Line Area:	Not reported
Desc Category:	Not reported
Method of Collection:	Not reported
District:	Not reported
Tank ID:	WASTE-OIL
Capacity:	1000
Tank Status:	Removed from Ground
Substance:	Used Oil
Install Date:	12/06/1988
Remove Date:	08/03/2004
Tank Number:	Not reported
Tank Details Compartments:	Not reported
Tank Release Detection:	Not reported
Pipe Release Detection:	Not reported
Piping Material:	Not reported
Piping Type:	Not reported
Tank Construction:	Not reported
Impressed Device:	Not reported
Latitude:	Not reported
Longitude:	Not reported
Name:	LOTUS ENGINEERING, INC.
Address:	1254 N MAIN ST
City,State,Zip:	ANN ARBOR 48104-1041
Facility Type:	CLOSED
Facility ID:	00014122
Owner Name:	Not reported
Owner Address:	115 DEPOT STREET
Owner City:	ANN ARBOR
Owner State:	MI
Owner Zip:	48104
Owner Contact:	Not reported
Owner Phone:	7349945050
Contact:	Not reported
Contact Phone:	Not reported
Date of Collection:	Not reported
Accuracy:	Not reported
Horizontal Datum:	Not reported
Accuracy Value Unit:	Not reported
Source:	Not reported
Point Line Area:	Not reported
Desc Category:	Not reported
Method of Collection:	Not reported

Map ID
Direction
Distance
Elevation

MAP FINDINGS

Site

Database(s)

EDR ID Number
EPA ID Number

MBAF LLC (Continued)

1000237499

District: Not reported
Tank ID: D
Capacity: 12000
Tank Status: Removed from Ground
Substance: Gasoline
Install Date: 12/06/1988
Remove Date: 08/03/2004
Tank Number: Not reported
Tank Details Compartments: Not reported
Tank Release Detection: Not reported
Pipe Release Detection: Not reported
Piping Material: Not reported
Piping Type: Not reported
Tank Construction: Not reported
Impressed Device: Not reported
Latitude: Not reported
Longitude: Not reported

Name: LOTUS ENGINEERING, INC.
Address: 1254 N MAIN ST
City,State,Zip: ANN ARBOR 48104-1041
Facility Type: CLOSED
Facility ID: 00014122
Owner Name: Not reported
Owner Address: 115 DEPOT STREET
Owner City: ANN ARBOR
Owner State: MI
Owner Zip: 48104
Owner Contact: Not reported
Owner Phone: 7349945050
Contact: Not reported
Contact Phone: Not reported
Date of Collection: Not reported
Accuracy: Not reported
Horizontal Datum: Not reported
Accuracy Value Unit: Not reported
Source: Not reported
Point Line Area: Not reported
Desc Category: Not reported
Method of Collection: Not reported
District: Not reported
Tank ID: C/E
Capacity: 20000
Tank Status: Removed from Ground
Substance: Gasoline
Install Date: 12/06/1988
Remove Date: 08/03/2004
Tank Number: Not reported
Tank Details Compartments: Not reported
Tank Release Detection: Not reported
Pipe Release Detection: Not reported
Piping Material: Not reported
Piping Type: Not reported
Tank Construction: Not reported
Impressed Device: Not reported
Latitude: Not reported
Longitude: Not reported

Map ID
Direction
Distance
Elevation

MAP FINDINGS

Site

Database(s)

EDR ID Number
EPA ID Number

MBAF LLC (Continued)

1000237499

Name: LOTUS ENGINEERING, INC.
Address: 1254 N MAIN ST
City,State,Zip: ANN ARBOR 48104-1041
Facility Type: CLOSED
Facility ID: 00014122
Owner Name: Not reported
Owner Address: 115 DEPOT STREET
Owner City: ANN ARBOR
Owner State: MI
Owner Zip: 48104
Owner Contact: Not reported
Owner Phone: 7349945050
Contact: Not reported
Contact Phone: Not reported
Date of Collection: Not reported
Accuracy: Not reported
Horizontal Datum: Not reported
Accuracy Value Unit: Not reported
Source: Not reported
Point Line Area: Not reported
Desc Category: Not reported
Method of Collection: Not reported
District: Not reported
Tank ID: B
Capacity: 20000
Tank Status: Removed from Ground
Substance: Gasoline
Install Date: 12/07/1986
Remove Date: 08/03/2004
Tank Number: Not reported
Tank Details Compartments: Not reported
Tank Release Detection: Not reported
Pipe Release Detection: Not reported
Piping Material: Not reported
Piping Type: Not reported
Tank Construction: Not reported
Impressed Device: Not reported
Latitude: Not reported
Longitude: Not reported

Name: LOTUS ENGINEERING, INC.
Address: 1254 N MAIN ST
City,State,Zip: ANN ARBOR 48104-1041
Facility Type: CLOSED
Facility ID: 00014122
Owner Name: Not reported
Owner Address: 115 DEPOT STREET
Owner City: ANN ARBOR
Owner State: MI
Owner Zip: 48104
Owner Contact: Not reported
Owner Phone: 7349945050
Contact: Not reported
Contact Phone: Not reported
Date of Collection: Not reported
Accuracy: Not reported
Horizontal Datum: Not reported

Map ID
Direction
Distance
Elevation

MAP FINDINGS

Site

Database(s)

EDR ID Number
EPA ID Number

MBAF LLC (Continued)

1000237499

Accuracy Value Unit:	Not reported
Source:	Not reported
Point Line Area:	Not reported
Desc Category:	Not reported
Method of Collection:	Not reported
District:	Not reported
Tank ID:	A
Capacity:	20000
Tank Status:	Removed from Ground
Substance:	Diesel
Install Date:	12/07/1986
Remove Date:	08/03/2004
Tank Number:	Not reported
Tank Details Compartments:	Not reported
Tank Release Detection:	Not reported
Pipe Release Detection:	Not reported
Piping Material:	Not reported
Piping Type:	Not reported
Tank Construction:	Not reported
Impressed Device:	Not reported
Latitude:	Not reported
Longitude:	Not reported
Name:	LOTUS ENGINEERING, INC.
Address:	1254 N MAIN ST
City,State,Zip:	ANN ARBOR 48104-1041
Facility Type:	CLOSED
Facility ID:	00014122
Owner Name:	Not reported
Owner Address:	115 DEPOT STREET
Owner City:	ANN ARBOR
Owner State:	MI
Owner Zip:	48104
Owner Contact:	Not reported
Owner Phone:	7349945050
Contact:	David Krisko
Contact Phone:	(734) 995-2544
Date of Collection:	10/21/2003
Accuracy:	10
Horizontal Datum:	NAD83
Accuracy Value Unit:	METERS
Source:	STATE OF MICHIGAN
Point Line Area:	POINT
Desc Category:	Plant Entrance (Freight)
Method of Collection:	GPS Code Meas. Standard Positioning Service SA Off
District:	Region 2 - Jackson District Office
Tank ID:	2
Capacity:	30000
Tank Status:	Removed from Ground
Substance:	Gasoline
Install Date:	08/09/2004
Remove Date:	05/31/2018
Tank Number:	Not reported
Tank Details Compartments:	Not reported
Tank Release Detection:	Not reported
Pipe Release Detection:	Not reported
Piping Material:	Not reported

Map ID
Direction
Distance
Elevation

MAP FINDINGS

Site

Database(s)

EDR ID Number
EPA ID Number

MBAF LLC (Continued)

1000237499

Piping Type: Not reported
Tank Construction: Not reported
Impressed Device: Not reported
Latitude: 42.29701
Longitude: -83.74581

Name: LOTUS ENGINEERING, INC.
Address: 1254 N MAIN ST
City,State,Zip: ANN ARBOR 48104-1041
Facility Type: CLOSED
Facility ID: 00014122
Owner Name: Not reported
Owner Address: 115 DEPOT STREET
Owner City: ANN ARBOR
Owner State: MI
Owner Zip: 48104
Owner Contact: Not reported
Owner Phone: 7349945050
Contact: David Krisko
Contact Phone: (734) 995-2544
Date of Collection: 10/21/2003
Accuracy: 10
Horizontal Datum: NAD83
Accuracy Value Unit: METERS
Source: STATE OF MICHIGAN
Point Line Area: POINT
Desc Category: Plant Entrance (Freight)
Method of Collection: GPS Code Meas. Standard Positioning Service SA Off
District: Region 2 - Jackson District Office
Tank ID: 1
Capacity: 30000
Tank Status: Removed from Ground
Substance: Gasoline
Install Date: 08/09/2004
Remove Date: 05/31/2018
Tank Number: Not reported
Tank Details Compartments: Not reported
Tank Release Detection: Not reported
Pipe Release Detection: Not reported
Piping Material: Not reported
Piping Type: Not reported
Tank Construction: Not reported
Impressed Device: Not reported
Latitude: 42.29701
Longitude: -83.74581

AUL:

Name: LOTUS ENGINEERING, INCORPORATED
Address: 1254 NORTH MAIN STREET
City,State,Zip: ANN ARBOR CITY, MI 48104
Status: Recorded
Site Name: Not reported
Property: On-Site
Land Use Restriction Type: RC
Program Type: Part 213
Program Support Assigned User: Nicholas Ekel
Program Support Assigned Date: 07/14/2021

Map ID
Direction
Distance
Elevation

MAP FINDINGS

Site

Database(s)

EDR ID Number
EPA ID Number

MBAF LLC (Continued)

1000237499

Legal Description Of Property:	Not reported
Based On The Deq Ref #:	11121306073
MDEQ Reference Number:	RC-RRD-213-06-073
Property Or Description Restricted Area:	Not reported
Lead Division:	RRD
File Name Of Hyperlinked Legal Doc:	U:\KERMIT\11121306073.PDF
Mapped Polygons Area In Acres:	3.2921
Mapped Polygons Area In Square Miles:	0.0051
Date Data Entry Started:	08/24/2021
Date Data Entry Finished:	08/24/2021
Individual Or Staff Assoc With The Mapping:	Nicholas Ekel
Program Used To Map Restricted Features:	ArcGIS 10.7
Date Legal Paperwork Stamped/Filed/Register Of Deeds:	04/12/2006
Commercial I Land Use Restriction:	0
Commercial Ii Land Use Restriction:	0
Commercial Iii Land Use Restriction:	1
Commercial Iv Land Use Restriction:	0
Industrial Land Use Restriction:	0
Residential Land Use Restriction:	0
Recreational Land Use Restriction:	0
Multiple Land-Use Restrictions:	0
Site Specific Restrictions:	1
Groundwater Consumption Restrictions:	1
Groundwater Contact Restrictions:	0
Special Well Construction Requirements:	0
Special Building Restrictions:	0
Excavation And Soil Movement Restrictions:	0
Soil Movement Requirements:	0
There Is A Restriction On All Construction:	0
Monitoring Well Protected, No Tampering Or Removal:	0
There Is An Exposure Barrier In Place:	0
There Is A Health And Safety Plan:	0
There Is A Permanent Marker On The Site:	0
Comment:	20210714 - Restriction was discovered by IMU EDM staff working on the site file - Nick Ekel
Map Comments:	20210714 - LRUR is NOT mapped in KERMIT - Nick Ekel 20210824 - LRUR is mapped in KERMIT - Nick Ekel

PART 201:

Name:	LOTUS ENGINEERING
Address:	1254 NORTH MAIN STREET
City,State,Zip:	ANN ARBOR, MI 48104
Facility ID:	81000547
Facility Status:	Not reported
Latitude:	42.29542243
Source:	Not reported
Longitude:	-83.74634958
SAM Score:	Not reported
SAM Score Date:	Not reported
Township:	Not reported
Range:	Not reported
Section:	Not reported
Quarter:	Not reported
Quarter/Quarter:	Not reported
Pollutants:	Not reported
Location Type:	201
Work Unit:	Jackson

Map ID
Direction
Distance
Elevation

MAP FINDINGS

Site

Database(s)

EDR ID Number
EPA ID Number

MBAF LLC (Continued)

1000237499

Project Manager: Dan Wilde
Risk Condition: Risks Present and Require Action in Short-term

INVENTORY:

Name: LOTUS ENGINEERING
Address: 1254 NORTH MAIN STREET
City,State,Zip: ANN ARBOR, MI 48104
Township: Not reported
District: Jackson
Data Source: Risks Present and Require Action in Short-term
Lust Name: Not reported
Regulatory Program: 201
Release Status: Not reported
Project Manager: Wilde, Dan
Latitude: 42.29542243
Longitude: -83.74634958

Name: LOTUS ENGINEERING, INC.
Address: 1254 N MAIN ST
City,State,Zip: ANN ARBOR, MI 48104
Township: Ann Arbor
District: Jackson
Data Source: Risk Controlled
Lust Name: Lotus Engineering Inc
Regulatory Program: 213
Release Status: Open
Project Manager: Wilde, Dan
Latitude: 42.297015
Longitude: -83.745813

BEA:

Name: LOTUS ENGINEERING, INC.
Address: 1254 N MAIN ST
City,State,Zip: ANN ARBOR, MI 48104
Secondary Address: Not reported
BEA Number: Not reported
District: Not reported
Date Received: 05/19/2021
Submitter Name: Not reported
Petition Determination: Not reported
Petition Disclosure: Not reported
Category: Not reported
Determination 20107A: Not reported
Reviewer: Not reported
Division Assigned: Not reported
Location ID: 00014122
Submittal Type: Baseline Environmental Assessment
Submittal Number: 00014122-BEA-1
Approval Status: In Review
Workflow Status: Submitted
Date Submitted: Not reported
Date Completed: 12/28/2020
Township: Ann Arbor
Work Unit: Jackson
Comments: Not reported
Organization: Not reported

Map ID
Direction
Distance
Elevation

MAP FINDINGS

Site

Database(s)

EDR ID Number
EPA ID Number

MBAF LLC (Continued)

1000237499

Contact: Not reported
Contact Type: Not reported
Organization Street Address: Not reported
Organization City: Not reported
Organization State: Not reported
Organization Zip Code: Not reported
Organization County: Not reported
Contact Street Address: Not reported
Contact City: Not reported
Contact Zip Code: Not reported
Contact State: Not reported

Name: LOTUS ENGINEERING
Address: 1254 NORTH MAIN STREET
City,State,Zip: ANN ARBOR, MI 48104
Secondary Address: Not reported
BEA Number: Not reported
District: Not reported
Date Received: 07/09/2018
Submitter Name: Not reported
Petition Determination: Not reported
Petition Disclosure: Not reported
Category: Not reported
Determination 20107A: Not reported
Reviewer: Not reported
Division Assigned: Not reported
Location ID: 81000547
Submittal Type: BEA
Submittal Number: B201801660JK
Approval Status: RRD Received
Workflow Status: Submitted
Date Submitted: 2018-07-17 11:56:55
Date Completed: Not reported
Township: Not reported
Work Unit: Jackson
Comments: Not reported
Organization: 1254 SD, LLC
Contact: Not reported
Contact Type: Not reported
Organization Street Address: Not reported
Organization City: Not reported
Organization State: Not reported
Organization Zip Code: Not reported
Organization County: Not reported
Contact Street Address: Not reported
Contact City: Not reported
Contact Zip Code: Not reported
Contact State: Not reported

Name: LOTUS ENGINEERING
Address: 1254 NORTH MAIN STREET
City,State,Zip: ANN ARBOR, MI 48104
Secondary Address: Not reported
BEA Number: Not reported
District: Not reported
Date Received: 06/02/2000
Submitter Name: Not reported

Map ID
Direction
Distance
Elevation

MAP FINDINGS

Site

Database(s)

EDR ID Number
EPA ID Number

MBAF LLC (Continued)

1000237499

Petition Determination: Not reported
Petition Disclosure: Not reported
Category: Not reported
Determination 20107A: Not reported
Reviewer: Not reported
Division Assigned: Not reported
Location ID: 81000547
Submittal Type: BEA
Submittal Number: P200000238JK
Approval Status: RRD Received
Workflow Status: Submitted
Date Submitted: 2004-01-31 07:29:04
Date Completed: Not reported
Township: Not reported
Work Unit: Jackson
Comments: RECORD MANAGER
Organization: MARCO Acquisition Corporation
Contact: Not reported
Contact Type: Not reported
Organization Street Address: Not reported
Organization City: Not reported
Organization State: Not reported
Organization Zip Code: Not reported
Organization County: Not reported
Contact Street Address: Not reported
Contact City: Not reported
Contact Zip Code: Not reported
Contact State: Not reported

NY MANIFEST:

EPA ID: MID981780315
Country: USA
Name: MICHIGAN AUTOMOTIVE RESEARCH
Address: 1254 N MAIN ST
Address 2: Not reported
City,State,Zip: ANN ARBOR, MI 48104
Zip 4: Not reported
Location Address 1: 1254 NORTH MAIN ST PO BX 7209
Location Address 2: Not reported
Location City,State,Zip: ANN ARBOR, MI 48107
Location Zip 4: Not reported
Facility Status: Not reported
Total Tanks: Not reported
Code: BP

Mailing:

Mailing Name: MICHIGAN AUTOMOTIVE RESEARCH
Mailing Contact: GLENN WOTRING
Mailing Address 1: 1254 NORTH MAIN ST PO BX 7209
Mailing Address 2: Not reported
Mailing City,State,Zip: ANN ARBOR, MI 48107
Mailing Zip 4: Not reported
Mailing Country: USA
Mailing Phone: 3139952544

Manifest Data:

Document ID: NYB5485815

Map ID
Direction
Distance
Elevation

MAP FINDINGS

Site

Database(s)

EDR ID Number
EPA ID Number

MBAF LLC (Continued)

1000237499

Manifest Status:	Not reported
Trans1 State ID:	11342PNY
Year:	1993
Trans2 State ID:	Not reported
Generator Ship Date:	09/03/1993
Trans1 Recv Date:	09/03/1993
Trans2 Recv Date:	Not reported
TSD Site Recv Date:	09/09/1993
Part A Recv Date:	Not reported
Part B Recv Date:	Not reported
Generator EPA ID:	MID981780315
Trans1 EPA ID:	NYD980769947
Trans2 EPA ID:	Not reported
TSD ID 1:	NYD048148175
TSD ID 2:	Not reported
Manifest Tracking Number:	Not reported
Import Indicator:	Not reported
Export Indicator:	Not reported
Discr Quantity Indicator:	Not reported
Discr Type Indicator:	Not reported
Discr Residue Indicator:	Not reported
Discr Partial Reject Indicator:	Not reported
Discr Full Reject Indicator:	Not reported
Manifest Ref Number:	Not reported
Alt Facility RCRA ID:	Not reported
Alt Facility Sign Date:	Not reported
MGMT Method Type Code:	Not reported
Waste Code 1:	MERCURY
Waste Code 2:	Not reported
Waste Code 3:	Not reported
Waste Code 4:	Not reported
Waste Code 5:	Not reported
Waste Code 6:	Not reported
Quantity:	00009
Units:	Pounds
Number of Containers:	001
Container Type:	Metal drums, barrels, kegs
Handling Method:	Recycle
Specific Gravity:	01.00

WDS:

Name:	MBAF LLC
Address:	1254 N MAIN ST
City,State,Zip:	ANN ARBOR, MI 48104
Site Id:	MID981780315
WMD Id:	399979
Site Specific Name:	LOTUS
Mailing Address:	1254 N MAIN ST
Mailing City/State/Zip:	48104
Mailing County:	WASHTENAW

Map ID
Direction
Distance
Elevation

MAP FINDINGS

Site

Database(s)

EDR ID Number
EPA ID Number

AN190 **1254 N. MAIN/ LOTUS ENGINEERING**
North **1254 NORTH MAIN STREET**
1/2-1 **ANN ARBOR, MI 48197**
0.818 mi.
4319 ft. **Site 2 of 2 in cluster AN**

MI PART 201 **S110126797**
MI BEA **N/A**

Relative: PART 201:
Lower Name: 1254 N. MAIN/ LOTUS ENGINEERING
 Address: 1254 NORTH MAIN STREET
Actual: City,State,Zip: ANN ARBOR, MI 48197
795 ft. Facility ID: 81000547
 Facility Status: Evaluation conducted
 Latitude: Not reported
 Source: Not reported
 Longitude: Not reported
 SAM Score: 35
 SAM Score Date: 05/24/2005
 Township: 02S
 Range: 06E
 Section: 20
 Quarter: Not reported
 Quarter/Quarter: Not reported
 Pollutants: Not reported
 Location Type: Not reported
 Work Unit: Not reported
 Project Manager: Not reported
 Risk Condition: Not reported

BEA:
Name: 1254 N. MAIN/ LOTUS ENGINEERING
Address: 1254 NORTH MAIN STREET
City,State,Zip: ANN ARBOR, MI 48197
Secondary Address: Not reported
BEA Number: Not reported
District: Not reported
Date Received: 07/09/2018
Submitter Name: Not reported
Petition Determination: Not reported
Petition Disclosure: Not reported
Category: Not reported
Determination 20107A: Not reported
Reviewer: Not reported
Division Assigned: Not reported
Location ID: 81000547
Submittal Type: Baseline Environmental Assessment
Submittal Number: B201801660JK
Approval Status: RRD Received
Workflow Status: Submitted
Date Submitted: 2018-07-17 11:56:55
Date Completed: Not reported
Township: Ann Arbor City
Work Unit: Jackson
Comments: Not reported
Organization: 1254 SD, LLC
Contact: Not reported
Contact Type: Not reported
Organization Street Address: Not reported
Organization City: Not reported
Organization State: Not reported

Map ID
 Direction
 Distance
 Elevation

MAP FINDINGS

Site

Database(s)

EDR ID Number
 EPA ID Number

1254 N. MAIN/ LOTUS ENGINEERING (Continued)

S110126797

Organization Zip Code: Not reported
 Organization County: Not reported
 Contact Street Address: Not reported
 Contact City: Not reported
 Contact Zip Code: Not reported
 Contact State: Not reported

Name: 1254 N. MAIN/ LOTUS ENGINEERING
 Address: 1254 NORTH MAIN STREET
 City,State,Zip: ANN ARBOR, MI 48197
 Secondary Address: Not reported
 BEA Number: Not reported
 District: Not reported
 Date Received: 06/02/2000
 Submitter Name: Not reported
 Petition Determination: Not reported
 Petition Disclosure: Not reported
 Category: Not reported
 Determination 20107A: Not reported
 Reviewer: Not reported
 Division Assigned: Not reported
 Location ID: 81000547
 Submittal Type: Baseline Environmental Assessment
 Submittal Number: P200000238JK
 Approval Status: RRD Received
 Workflow Status: Submitted
 Date Submitted: 2004-01-31 07:29:04
 Date Completed: Not reported
 Township: Ann Arbor City
 Work Unit: Jackson
 Comments: RECORD MANAGER
 Organization: MARCO Acquisition Corporation
 Contact: Not reported
 Contact Type: Not reported
 Organization Street Address: Not reported
 Organization City: Not reported
 Organization State: Not reported
 Organization Zip Code: Not reported
 Organization County: Not reported
 Contact Street Address: Not reported
 Contact City: Not reported
 Contact Zip Code: Not reported
 Contact State: Not reported

191
ENE
1/2-1
0.850 mi.
4488 ft.

ISLAND DRIVE APARTMENTS
1099 MAIDEN LANE
ANN ARBOR, MI 48105

MI INVENTORY S120962024
MI PART 201 N/A
MI ASBESTOS

Relative:
Lower
Actual:
763 ft.

INVENTORY:
 Name: ISLAND DRIVE APARTMENTS
 Address: 1099 MAIDEN LANE
 City,State,Zip: ANN ARBOR, MI 48105
 Township: Not reported
 District: Jackson
 Data Source: Risks Present and Immediate
 Lust Name: Not reported

Map ID
Direction
Distance
Elevation

MAP FINDINGS

Site

Database(s)

EDR ID Number
EPA ID Number

ISLAND DRIVE APARTMENTS (Continued)

S120962024

Regulatory Program: 201
Release Status: Not reported
Project Manager: Lesser, Ashley
Latitude: 42.28942306
Longitude: -83.73261

PART 201:

Name: ISLAND DRIVE APARTMENTS
Address: 1099 MAIDEN LANE
City,State,Zip: ANN ARBOR, MI 48105
Facility ID: 81000917
Facility Status: Not reported
Latitude: 42.28942306
Source: Not reported
Longitude: -83.73261
SAM Score: Not reported
SAM Score Date: Not reported
Township: Not reported
Range: Not reported
Section: Not reported
Quarter: Not reported
Quarter/Quarter: Not reported
Pollutants: Not reported
Location Type: 201
Work Unit: Jackson
Project Manager: Ashley Lesser
Risk Condition: Risks Present and Immediate

ASBESTOS:

Notification ID: 126143
Name: ISLAND DRIVE APARTMENTS
Address: 1099 MAIDEN LANE
City,State,Zip: ANN ARBOR, MI 48105
Contractor Name: Michigan Mechanical Abatement, Inc.
Project Number: 17-207
Notification Type and Date: Regular 07/19/2017
Start Date: 07/28/2017
End Date: 08/02/2017
Linear Feet: Not reported
Square Feet: 70

AO192 MONTGOMERY PUMPING STATION
WSW 432 MONTGOMERY AVE
1/2-1 ANN ARBOR, MI 48103
0.869 mi.
4586 ft.

MI LUST U000266410
MI UST N/A
MI DEL PART 201
MI WDS

Relative:
Higher
Actual:
847 ft.

LUST:
Name: MONTGOMERY PUMPING STATION
Address: 432 MONTGOMERY AVE
City,State,Zip: ANN ARBOR, MI 48103
Facility ID: 10243
Source: Not reported
Owner Name: City Comm Hospital, Traverse
Owner Address: Not reported
Owner City,St,Zip: Not reported
Owner Contact: Not reported

Map ID
Direction
Distance
Elevation

MAP FINDINGS

Site

Database(s)

EDR ID Number
EPA ID Number

MONTGOMERY PUMPING STATION (Continued)

U000266410

Owner Phone: Not reported
Country: Not reported
District: Jackson
Site Name: Ann Arbor, Montgomery Pumping St
Latitude: 42.27864
Longitude: -83.76463
Date of Collection: Not reported
Method of Collection: The geographic coordinate determination method based on address matching-house number.
Accuracy: 100
Accuracy Value Unit: Not reported
Horizontal Data: North American Datum of 1983
Point Line Area: Not reported
Desc Category: Not reported
Regulatory Program: Not reported
Risk Condition: Not reported
Project Manager: Not reported
Senate District: Not reported
House District: Not reported
US Congressional District: Not reported

Leak Number: 2963
Release Date: 10/11/1991
Substance Released: Not reported
Release Status: Closed
Release Closed Date: 08/20/1992

Leak Number: C-2234-91
Release Date: 10/11/1991
Substance Released: Unknown
Release Status: Closed
Release Closed Date: 08/20/1992

UST:

Name: MONTGOMERY PUMPING STATION
Address: 432 MONTGOMERY AVE
City,State,Zip: ANN ARBOR 48103-4117
Facility Type: CLOSED
Facility ID: 00010243
Owner Name: CITY OF ANN ARBOR
Owner Address: PO BOX 8647 100 N FIFTH AVE
Owner City: ANN ARBOR
Owner State: MI
Owner Zip: 48107
Owner Contact: Not reported
Owner Phone: 7347946000
Contact: DANIEL J. CULLEN
Contact Phone: (734) 994-6696
Date of Collection: 01/11/2001
Accuracy: 100
Horizontal Datum: NAD83
Accuracy Value Unit: FEET
Source: STATE OF MICHIGAN
Point Line Area: POINT
Desc Category: Plant Entrance (Freight)
Method of Collection: Address Matching-House Number
District: Region 2 - Jackson District Office
Tank ID: 1

Map ID
Direction
Distance
Elevation

MAP FINDINGS

Site

Database(s)

EDR ID Number
EPA ID Number

MONTGOMERY PUMPING STATION (Continued)

U000266410

Capacity: 5000
Tank Status: Removed from Ground
Substance: Diesel
Install Date: 03/17/1966
Remove Date: 09/15/1991
Tank Number: Not reported
Tank Details Compartments: Not reported
Tank Release Detection: Not reported
Pipe Release Detection: Not reported
Piping Material: Not reported
Piping Type: Not reported
Tank Construction: Not reported
Impressed Device: Not reported
Latitude: 42.27864
Longitude: -83.76463

DEL_PART201:

Facility ID: 81000314
Status: Delisted - no longer meets criteria specified in rules

WDS:

Name: CITY OF ANN ARBOR
Address: 432 MONTGOMERY AVE
City,State,Zip: ANN ARBOR, MI 48103
Site Id: MIG000029069
WMD Id: 448371
Site Specific Name: CITY OF ANN ARBOR
Mailing Address: 432 MONTGOMERY AVE
Mailing City/State/Zip: 48103
Mailing County: WASHTENAW

AO193
WSW
1/2-1
0.869 mi.
4586 ft.

CITY OF ANN ARBOR MONTGOMERY PUMP
432 MONTGOMERY AVE
ANN ARBOR, MI 48103
Site 2 of 2 in cluster AO

MI AST **A100171815**
N/A

Relative:
Higher
Actual:
847 ft.

AST:

Name: CITY OF ANN ARBOR MONTGOMERY PUMP
Address: 432 MONTGOMERY AVE
City: ANN ARBOR
Zip: 48103-4117
Facility ID: 91081537
Owner Name: CITY OF ANN ARBOR WATER TREATMENT
Owner Address: 919 SUNSET RD
Owner City,St,Zip: ANN ARBOR, MI 48103-2924
District: 1
Date of Collection: 10/21/2003
Accuracy: 100 FEET
Source: STATE OF MICHIGAN
Point Line Area: POINT
Description Category: Plant Entrance (Freight)
Method of Collection: GPS Code Meas. Standard Positioning Service SA Off
Horizontal Datum: NAD83
Latitude: 42.2782820
Longitude: -83.767319

Map ID
 Direction
 Distance
 Elevation

MAP FINDINGS

Site

Database(s)

EDR ID Number
 EPA ID Number

CITY OF ANN ARBOR MONTGOMERY PUMP (Continued)

A100171815

Tank Id: ATK-052881-15
 Tank Status: Currently In Use
 Capacity (in gallons): 2000
 Installation Date: 03/23/1992
 Substance Stored: Diesel
 Removed/Closed Date: Not reported

Tank Id: ATK-042245-15
 Tank Status: Currently In Use
 Capacity (in gallons): 2000
 Installation Date: 03/23/1992
 Substance Stored: Diesel
 Removed/Closed Date: Not reported

**194
 West
 1/2-1
 0.887 mi.
 4686 ft.**

**VACANT COMMERCIAL PROPERTY
 1500 JACKSON AVE.
 ANN ARBOR, MI 48331**

**MI PART 201
 MI ASBESTOS
 MI WDS** **S111960566
 N/A**

**Relative:
 Higher
 Actual:
 877 ft.**

PART 201:
 Name: 1500 JACKSON ROAD, ANN ARBOR
 Address: 1500 JACKSON AVENUE
 City,State,Zip: ANN ARBOR, MI 48103
 Facility ID: 81000934
 Facility Status: Not reported
 Latitude: 42.28202043
 Source: Not reported
 Longitude: -83.76667626
 SAM Score: Not reported
 SAM Score Date: Not reported
 Township: Not reported
 Range: Not reported
 Section: Not reported
 Quarter: Not reported
 Quarter/Quarter: Not reported
 Pollutants: Not reported
 Location Type: 201
 Work Unit: Jackson
 Project Manager: Dan Wilde
 Risk Condition: Risks Not Determined

ASBESTOS:
 Notification ID: 207905
 Name: VACANT COMMERCIAL PROPERTY
 Address: 1500 JACKSON AVE.
 City,State,Zip: ANN ARBOR, MI 48331
 Contractor Name: Environmental Maintenance Engineers, Inc.
 Project Number: 23-671
 Notification Type and Date: Regular 12/11/2023
 Start Date: 12/21/2023
 End Date: 12/22/2023
 Linear Feet: 0
 Square Feet: 80

Map ID
 Direction
 Distance
 Elevation

MAP FINDINGS

Site

Database(s)

EDR ID Number
 EPA ID Number

VACANT COMMERCIAL PROPERTY (Continued)

S111960566

WDS:

Name: MALLEKS SERVICE
 Address: 1500 JACKSON AVE
 City,State,Zip: ANN ARBOR, MI 48103
 Site Id: MIG000038479
 WMD Id: 444242
 Site Specific Name: MALLEKS SERVICE
 Mailing Address: 1500 JACKSON AVE
 Mailing City/State/Zip: 48103
 Mailing County: WASHTENAW

**195
 NE
 1/2-1
 0.945 mi.
 4988 ft.**

**1327 JONES DR
 1327 JONES DR
 WASHTENAW (County), MI 48105**

**MI INVENTORY S127498712
 MI PART 201 N/A
 MI BEA**

**Relative:
 Lower
 Actual:
 798 ft.**

INVENTORY:

Name: 1327 JONES DR
 Address: 1327 JONES DR
 City,State,Zip: MI 48105
 Township: Not reported
 District: Jackson
 Data Source: Risks Not Determined
 Lust Name: Not reported
 Regulatory Program: 201
 Release Status: Not reported
 Project Manager: Wilde, Dan
 Latitude: 42.2939
 Longitude: -83.7319

PART 201:

Name: 1327 JONES DR
 Address: 1327 JONES DR
 City,State,Zip: MI 48105
 Facility ID: 81000691
 Facility Status: Not reported
 Latitude: 42.2939
 Source: Not reported
 Longitude: -83.7319
 SAM Score: Not reported
 SAM Score Date: Not reported
 Township: Not reported
 Range: Not reported
 Section: Not reported
 Quarter: Not reported
 Quarter/Quarter: Not reported
 Pollutants: Not reported
 Location Type: 201
 Work Unit: Jackson
 Project Manager: Dan Wilde
 Risk Condition: Risks Not Determined

BEA:

Name: 1327 JONES DR
 Address: 1327 JONES DR

Map ID
 Direction
 Distance
 Elevation

MAP FINDINGS

Site

Database(s)

EDR ID Number
 EPA ID Number

1327 JONES DR (Continued)

S127498712

City,State,Zip: MI 48105
 Secondary Address: Not reported
 BEA Number: Not reported
 District: Not reported
 Date Received: 03/29/1996
 Submitter Name: Not reported
 Petition Determination: Not reported
 Petition Disclosure: Not reported
 Category: Not reported
 Determination 20107A: Not reported
 Reviewer: Not reported
 Division Assigned: Not reported
 Location ID: 81000691
 Submittal Type: Baseline Environmental Assessment
 Submittal Number: P199600022JK
 Approval Status: RRD Received
 Workflow Status: Submitted
 Date Submitted: 2004-01-31 07:29:04
 Date Completed: Not reported
 Township: Not reported
 Work Unit: Jackson
 Comments: RECORD MANAGER
 Organization: Douglas L. Smith & Carol Ann Smith
 Contact: Not reported
 Contact Type: Not reported
 Organization Street Address: Not reported
 Organization City: Not reported
 Organization State: Not reported
 Organization Zip Code: Not reported
 Organization County: Not reported
 Contact Street Address: Not reported
 Contact City: Not reported
 Contact Zip Code: Not reported
 Contact State: Not reported

AP196
SE
1/2-1
0.984 mi.
5195 ft.

1213 SOUTH UNIVERSITY AVENUE
1209-1213 SOUTH UNIVERSITY AVENUE
ANN ARBOR, MI 48104

MI INVENTORY **S130411356**
MI PART 201 **N/A**
MI BEA

Site 1 of 2 in cluster AP

Relative:
Higher
Actual:
879 ft.

INVENTORY:
 Name: 1213 SOUTH UNIVERSITY AVENUE
 Address: 1209-1213 SOUTH UNIVERSITY AVENUE
 City,State,Zip: ANN ARBOR, MI 48104
 Township: Not reported
 District: Jackson
 Data Source: Risks Present and Require Action in Short-term
 Lust Name: Not reported
 Regulatory Program: 201
 Release Status: Not reported
 Project Manager: Miller, Mary
 Latitude: 42.27520156
 Longitude: -83.73401802

PART 201:
 Name: 1213 SOUTH UNIVERSITY AVENUE

Map ID
Direction
Distance
Elevation

MAP FINDINGS

Site

Database(s)

EDR ID Number
EPA ID Number

1213 SOUTH UNIVERSITY AVENUE (Continued)

S130411356

Address: 1209-1213 SOUTH UNIVERSITY AVENUE
City,State,Zip: ANN ARBOR, MI 48104
Facility ID: 81000615
Facility Status: Not reported
Latitude: 42.27520156
Source: Not reported
Longitude: -83.73401802
SAM Score: Not reported
SAM Score Date: Not reported
Township: Not reported
Range: Not reported
Section: Not reported
Quarter: Not reported
Quarter/Quarter: Not reported
Pollutants: Not reported
Location Type: 201
Work Unit: Jackson
Project Manager: Mary Miller
Risk Condition: Risks Present and Require Action in Short-term

BEA:

Name: 1213 SOUTH UNIVERSITY AVENUE
Address: 1209-1213 SOUTH UNIVERSITY AVENUE
City,State,Zip: ANN ARBOR, MI 48104
Secondary Address: Not reported
BEA Number: Not reported
District: Not reported
Date Received: 11/14/2016
Submitter Name: Not reported
Petition Determination: Not reported
Petition Disclosure: Not reported
Category: Not reported
Determination 20107A: Not reported
Reviewer: Not reported
Division Assigned: Not reported
Location ID: 81000615
Submittal Type: Not reported
Submittal Number: B201601536JK
Approval Status: RRD Received
Workflow Status: Withdrawn
Date Submitted: 2016-11-18 09:46:58
Date Completed: Not reported
Township: Not reported
Work Unit: Jackson
Comments: Not reported
Organization: South University - North East, LLC
Contact: 30100 Telegraph Road, Suite 220
Contact Type: Bingham Farms
Organization Street Address: Not reported
Organization City: Not reported
Organization State: Not reported
Organization Zip Code: Not reported
Organization County: Not reported
Contact Street Address: Not reported
Contact City: Not reported
Contact Zip Code: Not reported
Contact State: Not reported

Map ID
Direction
Distance
Elevation

MAP FINDINGS

Site

Database(s)

EDR ID Number
EPA ID Number

AP197
SE
1/2-1
0.989 mi.
5220 ft.

1215 SOUTH UNIVERSTITY AVENUE
1215 SOUTH UNIVERSTITY AVENUE
ANN ARBOR, MI 48104

MI INVENTORY
MI PART 201
MI BEA

S118622006
N/A

Site 2 of 2 in cluster AP

Relative:
Higher
Actual:
879 ft.

INVENTORY:
Name: 1215 SOUTH UNIVERSTITY AVENUE
Address: 1215 SOUTH UNIVERSTITY AVENUE
City,State,Zip: ANN ARBOR, MI 48104
Township: Not reported
District: Jackson
Data Source: Risks Present and Require Action in Short-term
Lust Name: Not reported
Regulatory Program: 201
Release Status: Not reported
Project Manager: Wilde, Dan
Latitude: 42.27521014
Longitude: -83.73389323

PART 201:

Name: 1215 SOUTH UNIVERSTITY AVENUE
Address: 1215 SOUTH UNIVERSTITY AVENUE
City,State,Zip: ANN ARBOR , MI 48104
Facility ID: 81000685
Facility Status: Not reported
Latitude: 42.27521014
Source: Not reported
Longitude: -83.73389323
SAM Score: Not reported
SAM Score Date: Not reported
Township: Not reported
Range: Not reported
Section: Not reported
Quarter: Not reported
Quarter/Quarter: Not reported
Pollutants: Not reported
Location Type: 201
Work Unit: Jackson
Project Manager: Dan Wilde
Risk Condition: Risks Present and Require Action in Short-term

BEA:

Name: 1215 SOUTH UNIVERSTITY AVENUE
Address: 1215 SOUTH UNIVERSTITY AVENUE
City,State,Zip: MI 48104
Secondary Address: Not reported
BEA Number: Not reported
District: Not reported
Date Received: 03/23/2016
Submitter Name: Not reported
Petition Determination: Not reported
Petition Disclosure: Not reported
Category: Not reported
Determination 20107A: Not reported
Reviewer: Not reported
Division Assigned: Not reported
Location ID: 81000685

Map ID
Direction
Distance
Elevation

MAP FINDINGS

Site

Database(s)

EDR ID Number
EPA ID Number

1215 SOUTH UNIVERSTITY AVENUE (Continued)

S118622006

Submittal Type:	Baseline Environmental Assessment
Submittal Number:	B201601479JK
Approval Status:	RRD Received
Workflow Status:	Submitted
Date Submitted:	2016-03-24 12:26:03
Date Completed:	Not reported
Township:	Ann Arbor City
Work Unit:	Jackson
Comments:	RECORD MANAGER Category B2 No Associated ID #s identified. REVIEW CONCLUSION: BEA identifies a new concern, in whole or in part, and assessment of the available information indicates further follow up is needed, awaiting resources. FURTHER ASSESSMENT, NOTIFICATION, AND/OR MITIGATION ACTION TO BE TAKEN: Follow-up with owner concerning due care. No other information at this time.
Organization:	SCP South Forest LLC
Contact:	Not reported
Contact Type:	Not reported
Organization Street Address:	Not reported
Organization City:	Not reported
Organization State:	Not reported
Organization Zip Code:	Not reported
Organization County:	Not reported
Contact Street Address:	Not reported
Contact City:	Not reported
Contact Zip Code:	Not reported
Contact State:	Not reported

Count: 9 records.

ORPHAN SUMMARY

City	EDR ID	Site Name	Site Address	Zip	Database(s)
ANN ARBOR	1003871803	MICHIGAN CONSOLIDATED COAL PLT #2	BEADES & SUMMIT STS	48104	SEMS-ARCHIVE
ANN ARBOR	1003871804	MICHIGAN CONSOLIDATED COAL PLT #1	BROADWAY	48105	SEMS-ARCHIVE
ANN ARBOR	S106131755	STAEBLER ROAD GW CONTAM	N. STAEBLER RD & JACKSON RD	48103	MI PART 201
ANN ARBOR	1003871798	UNIVERSITY OF MICHIGAN LANDFILL #1	WASHINGTON HEIGHTS	48104	SEMS-ARCHIVE
WASHTENAW COUNTY	S127499260	2330, 2340 & 2344 DEXTER AVE	2330, 2340 & 2344 DEXTER AVE	48103	MI INVENTORY, MI PART 201, MI BEA
WASHTENAW COUNTY	S131671419	202 & 212 S DIVISION	202 & 212 S DIVISION	48104	MI PART 201
WASHTENAW COUNTY	S127499261	2336, 2360, 2368 ABBOTT & 2365 JAC	2336, 2360, 2368 ABBOTT & 2365	48103	MI INVENTORY, MI PART 201, MI BEA
WASHTENAW COUNTY	S131671431	W. KINGSLEY STREET	W. KINGSLEY STREET	48103	MI PART 201
WASHTENAW COUNTY	S127500322	615/617 EAST UNIVERSITY AVE. & 612	615/617 EAST UNIVERSITY AVE. &	48104	MI INVENTORY, MI PART 201, MI BEA

GOVERNMENT RECORDS SEARCHED / DATA CURRENCY TRACKING

To maintain currency of the following federal and state databases, EDR contacts the appropriate governmental agency on a monthly or quarterly basis, as required.

Number of Days to Update: Provides confirmation that EDR is reporting records that have been updated within 90 days from the date the government agency made the information available to the public.

STANDARD ENVIRONMENTAL RECORDS

Lists of Federal NPL (Superfund) sites

NPL: National Priority List

National Priorities List (Superfund). The NPL is a subset of CERCLIS and identifies over 1,200 sites for priority cleanup under the Superfund Program. NPL sites may encompass relatively large areas. As such, EDR provides polygon coverage for over 1,000 NPL site boundaries produced by EPA's Environmental Photographic Interpretation Center (EPIC) and regional EPA offices.

Date of Government Version: 02/29/2024	Source: EPA
Date Data Arrived at EDR: 03/01/2024	Telephone: N/A
Date Made Active in Reports: 03/27/2024	Last EDR Contact: 04/02/2024
Number of Days to Update: 26	Next Scheduled EDR Contact: 07/08/2024
	Data Release Frequency: Quarterly

NPL Site Boundaries

Sources:

EPA's Environmental Photographic Interpretation Center (EPIC)
Telephone: 202-564-7333

EPA Region 1
Telephone 617-918-1143

EPA Region 6
Telephone: 214-655-6659

EPA Region 3
Telephone 215-814-5418

EPA Region 7
Telephone: 913-551-7247

EPA Region 4
Telephone 404-562-8033

EPA Region 8
Telephone: 303-312-6774

EPA Region 5
Telephone 312-886-6686

EPA Region 9
Telephone: 415-947-4246

EPA Region 10
Telephone 206-553-8665

Proposed NPL: Proposed National Priority List Sites

A site that has been proposed for listing on the National Priorities List through the issuance of a proposed rule in the Federal Register. EPA then accepts public comments on the site, responds to the comments, and places on the NPL those sites that continue to meet the requirements for listing.

Date of Government Version: 02/29/2024	Source: EPA
Date Data Arrived at EDR: 03/01/2024	Telephone: N/A
Date Made Active in Reports: 03/27/2024	Last EDR Contact: 04/02/2024
Number of Days to Update: 26	Next Scheduled EDR Contact: 07/08/2024
	Data Release Frequency: Quarterly

NPL LIENS: Federal Superfund Liens

Federal Superfund Liens. Under the authority granted the USEPA by CERCLA of 1980, the USEPA has the authority to file liens against real property in order to recover remedial action expenditures or when the property owner received notification of potential liability. USEPA compiles a listing of filed notices of Superfund Liens.

GOVERNMENT RECORDS SEARCHED / DATA CURRENCY TRACKING

Date of Government Version: 10/15/1991
Date Data Arrived at EDR: 02/02/1994
Date Made Active in Reports: 03/30/1994
Number of Days to Update: 56

Source: EPA
Telephone: 202-564-4267
Last EDR Contact: 08/15/2011
Next Scheduled EDR Contact: 11/28/2011
Data Release Frequency: No Update Planned

Lists of Federal Delisted NPL sites

Delisted NPL: National Priority List Deletions

The National Oil and Hazardous Substances Pollution Contingency Plan (NCP) establishes the criteria that the EPA uses to delete sites from the NPL. In accordance with 40 CFR 300.425.(e), sites may be deleted from the NPL where no further response is appropriate.

Date of Government Version: 02/29/2024
Date Data Arrived at EDR: 03/01/2024
Date Made Active in Reports: 03/27/2024
Number of Days to Update: 26

Source: EPA
Telephone: N/A
Last EDR Contact: 04/02/2024
Next Scheduled EDR Contact: 07/08/2024
Data Release Frequency: Quarterly

Lists of Federal sites subject to CERCLA removals and CERCLA orders

FEDERAL FACILITY: Federal Facility Site Information listing

A listing of National Priority List (NPL) and Base Realignment and Closure (BRAC) sites found in the Comprehensive Environmental Response, Compensation and Liability Information System (CERCLIS) Database where EPA Federal Facilities Restoration and Reuse Office is involved in cleanup activities.

Date of Government Version: 12/20/2023
Date Data Arrived at EDR: 12/20/2023
Date Made Active in Reports: 01/24/2024
Number of Days to Update: 35

Source: Environmental Protection Agency
Telephone: 703-603-8704
Last EDR Contact: 03/26/2024
Next Scheduled EDR Contact: 07/08/2024
Data Release Frequency: Varies

SEMS: Superfund Enterprise Management System

SEMS (Superfund Enterprise Management System) tracks hazardous waste sites, potentially hazardous waste sites, and remedial activities performed in support of EPA's Superfund Program across the United States. The list was formerly known as CERCLIS, renamed to SEMS by the EPA in 2015. The list contains data on potentially hazardous waste sites that have been reported to the USEPA by states, municipalities, private companies and private persons, pursuant to Section 103 of the Comprehensive Environmental Response, Compensation, and Liability Act (CERCLA). This dataset also contains sites which are either proposed to or on the National Priorities List (NPL) and the sites which are in the screening and assessment phase for possible inclusion on the NPL.

Date of Government Version: 01/29/2024
Date Data Arrived at EDR: 02/01/2024
Date Made Active in Reports: 02/22/2024
Number of Days to Update: 21

Source: EPA
Telephone: 800-424-9346
Last EDR Contact: 04/02/2024
Next Scheduled EDR Contact: 04/22/2024
Data Release Frequency: Quarterly

Lists of Federal CERCLA sites with NFRAP

SEMS-ARCHIVE: Superfund Enterprise Management System Archive

GOVERNMENT RECORDS SEARCHED / DATA CURRENCY TRACKING

SEMS-ARCHIVE (Superfund Enterprise Management System Archive) tracks sites that have no further interest under the Federal Superfund Program based on available information. The list was formerly known as the CERCLIS-NFRAP, renamed to SEMS ARCHIVE by the EPA in 2015. EPA may perform a minimal level of assessment work at a site while it is archived if site conditions change and/or new information becomes available. Archived sites have been removed and archived from the inventory of SEMS sites. Archived status indicates that, to the best of EPA's knowledge, assessment at a site has been completed and that EPA has determined no further steps will be taken to list the site on the National Priorities List (NPL), unless information indicates this decision was not appropriate or other considerations require a recommendation for listing at a later time. The decision does not necessarily mean that there is no hazard associated with a given site; it only means that, based upon available information, the location is not judged to be potential NPL site.

Date of Government Version: 01/29/2024	Source: EPA
Date Data Arrived at EDR: 02/01/2024	Telephone: 800-424-9346
Date Made Active in Reports: 02/22/2024	Last EDR Contact: 04/02/2024
Number of Days to Update: 21	Next Scheduled EDR Contact: 06/17/2024
	Data Release Frequency: Quarterly

Lists of Federal RCRA facilities undergoing Corrective Action

CORRACTS: Corrective Action Report

CORRACTS identifies hazardous waste handlers with RCRA corrective action activity.

Date of Government Version: 12/04/2023	Source: EPA
Date Data Arrived at EDR: 12/06/2023	Telephone: 800-424-9346
Date Made Active in Reports: 12/12/2023	Last EDR Contact: 03/19/2024
Number of Days to Update: 6	Next Scheduled EDR Contact: 07/01/2024
	Data Release Frequency: Quarterly

Lists of Federal RCRA TSD facilities

RCRA-TSDF: RCRA - Treatment, Storage and Disposal

RCRAInfo is EPA's comprehensive information system, providing access to data supporting the Resource Conservation and Recovery Act (RCRA) of 1976 and the Hazardous and Solid Waste Amendments (HSWA) of 1984. The database includes selective information on sites which generate, transport, store, treat and/or dispose of hazardous waste as defined by the Resource Conservation and Recovery Act (RCRA). Transporters are individuals or entities that move hazardous waste from the generator offsite to a facility that can recycle, treat, store, or dispose of the waste. TSDFs treat, store, or dispose of the waste.

Date of Government Version: 12/04/2023	Source: Environmental Protection Agency
Date Data Arrived at EDR: 12/06/2023	Telephone: 312-886-6186
Date Made Active in Reports: 12/12/2023	Last EDR Contact: 03/19/2024
Number of Days to Update: 6	Next Scheduled EDR Contact: 07/01/2024
	Data Release Frequency: Quarterly

Lists of Federal RCRA generators

RCRA-LQG: RCRA - Large Quantity Generators

RCRAInfo is EPA's comprehensive information system, providing access to data supporting the Resource Conservation and Recovery Act (RCRA) of 1976 and the Hazardous and Solid Waste Amendments (HSWA) of 1984. The database includes selective information on sites which generate, transport, store, treat and/or dispose of hazardous waste as defined by the Resource Conservation and Recovery Act (RCRA). Large quantity generators (LQGs) generate over 1,000 kilograms (kg) of hazardous waste, or over 1 kg of acutely hazardous waste per month.

Date of Government Version: 12/04/2023	Source: Environmental Protection Agency
Date Data Arrived at EDR: 12/06/2023	Telephone: 312-886-6186
Date Made Active in Reports: 12/12/2023	Last EDR Contact: 03/19/2024
Number of Days to Update: 6	Next Scheduled EDR Contact: 07/01/2024
	Data Release Frequency: Quarterly

GOVERNMENT RECORDS SEARCHED / DATA CURRENCY TRACKING

RCRA-SQG: RCRA - Small Quantity Generators

RCRAInfo is EPA's comprehensive information system, providing access to data supporting the Resource Conservation and Recovery Act (RCRA) of 1976 and the Hazardous and Solid Waste Amendments (HSWA) of 1984. The database includes selective information on sites which generate, transport, store, treat and/or dispose of hazardous waste as defined by the Resource Conservation and Recovery Act (RCRA). Small quantity generators (SQGs) generate between 100 kg and 1,000 kg of hazardous waste per month.

Date of Government Version: 12/04/2023	Source: Environmental Protection Agency
Date Data Arrived at EDR: 12/06/2023	Telephone: 312-886-6186
Date Made Active in Reports: 12/12/2023	Last EDR Contact: 03/19/2024
Number of Days to Update: 6	Next Scheduled EDR Contact: 07/01/2024
	Data Release Frequency: Quarterly

RCRA-VSQG: RCRA - Very Small Quantity Generators (Formerly Conditionally Exempt Small Quantity Generators)

RCRAInfo is EPA's comprehensive information system, providing access to data supporting the Resource Conservation and Recovery Act (RCRA) of 1976 and the Hazardous and Solid Waste Amendments (HSWA) of 1984. The database includes selective information on sites which generate, transport, store, treat and/or dispose of hazardous waste as defined by the Resource Conservation and Recovery Act (RCRA). Very small quantity generators (VSQGs) generate less than 100 kg of hazardous waste, or less than 1 kg of acutely hazardous waste per month.

Date of Government Version: 12/04/2023	Source: Environmental Protection Agency
Date Data Arrived at EDR: 12/06/2023	Telephone: 312-886-6186
Date Made Active in Reports: 12/12/2023	Last EDR Contact: 03/19/2024
Number of Days to Update: 6	Next Scheduled EDR Contact: 07/01/2024
	Data Release Frequency: Quarterly

Federal institutional controls / engineering controls registries

LUCIS: Land Use Control Information System

LUCIS contains records of land use control information pertaining to the former Navy Base Realignment and Closure properties.

Date of Government Version: 08/03/2023	Source: Department of the Navy
Date Data Arrived at EDR: 08/07/2023	Telephone: 843-820-7326
Date Made Active in Reports: 10/10/2023	Last EDR Contact: 02/02/2024
Number of Days to Update: 64	Next Scheduled EDR Contact: 05/20/2024
	Data Release Frequency: Varies

US ENG CONTROLS: Engineering Controls Sites List

A listing of sites with engineering controls in place. Engineering controls include various forms of caps, building foundations, liners, and treatment methods to create pathway elimination for regulated substances to enter environmental media or effect human health.

Date of Government Version: 10/26/2023	Source: Environmental Protection Agency
Date Data Arrived at EDR: 11/17/2023	Telephone: 703-603-0695
Date Made Active in Reports: 02/13/2024	Last EDR Contact: 02/21/2024
Number of Days to Update: 88	Next Scheduled EDR Contact: 06/03/2024
	Data Release Frequency: Varies

US INST CONTROLS: Institutional Controls Sites List

A listing of sites with institutional controls in place. Institutional controls include administrative measures, such as groundwater use restrictions, construction restrictions, property use restrictions, and post remediation care requirements intended to prevent exposure to contaminants remaining on site. Deed restrictions are generally required as part of the institutional controls.

Date of Government Version: 10/26/2023	Source: Environmental Protection Agency
Date Data Arrived at EDR: 11/17/2023	Telephone: 703-603-0695
Date Made Active in Reports: 02/13/2024	Last EDR Contact: 02/21/2024
Number of Days to Update: 88	Next Scheduled EDR Contact: 06/03/2024
	Data Release Frequency: Varies

GOVERNMENT RECORDS SEARCHED / DATA CURRENCY TRACKING

Federal ERNS list

ERNS: Emergency Response Notification System

Emergency Response Notification System. ERNS records and stores information on reported releases of oil and hazardous substances.

Date of Government Version: 12/12/2023

Source: National Response Center, United States Coast Guard

Date Data Arrived at EDR: 12/13/2023

Telephone: 202-267-2180

Date Made Active in Reports: 02/28/2024

Last EDR Contact: 03/19/2024

Number of Days to Update: 77

Next Scheduled EDR Contact: 07/01/2024

Data Release Frequency: Quarterly

Lists of state- and tribal hazardous waste facilities

SHWS: This state does not maintain a SHWS list. See the Federal CERCLIS list and Federal NPL list.

This state does not maintain a SHWS list. See the Federal CERCLIS list and Federal NPL list.

Date of Government Version: N/A

Source: Department of Environment, Great Lakes, and Energy

Date Data Arrived at EDR: 10/31/2013

Telephone: 517-284-5103

Date Made Active in Reports: 11/20/2013

Last EDR Contact: 01/11/2024

Number of Days to Update: 20

Next Scheduled EDR Contact: 04/29/2024

Data Release Frequency: No Update Planned

Lists of state and tribal landfills and solid waste disposal facilities

SWF/LF: Solid Waste Facilities Database

Solid Waste Facilities/Landfill Sites. SWF/LF type records typically contain an inventory of solid waste disposal facilities or landfills in a particular state. Depending on the state, these may be active or inactive facilities or open dumps that failed to meet RCRA Subtitle D Section 4004 criteria for solid waste landfills or disposal sites.

Date of Government Version: 12/13/2023

Source: Department of Environment, Great Lakes, and Energy

Date Data Arrived at EDR: 12/13/2023

Telephone: 517-335-4035

Date Made Active in Reports: 03/06/2024

Last EDR Contact: 03/20/2024

Number of Days to Update: 84

Next Scheduled EDR Contact: 07/01/2024

Data Release Frequency: Semi-Annually

Lists of state and tribal leaking storage tanks

LUST: Leaking Underground Storage Tank Sites

Leaking Underground Storage Tank Incident Reports. LUST records contain an inventory of reported leaking underground storage tank incidents. Not all states maintain these records, and the information stored varies by state.

Date of Government Version: 11/07/2023

Source: Department of Environment, Great Lakes, and Energy

Date Data Arrived at EDR: 11/08/2023

Telephone: 517-373-9837

Date Made Active in Reports: 01/30/2024

Last EDR Contact: 02/05/2024

Number of Days to Update: 83

Next Scheduled EDR Contact: 05/20/2024

Data Release Frequency: Annually

INDIAN LUST R10: Leaking Underground Storage Tanks on Indian Land

LUSTs on Indian land in Alaska, Idaho, Oregon and Washington.

Date of Government Version: 10/25/2023

Source: EPA Region 10

Date Data Arrived at EDR: 01/17/2024

Telephone: 206-553-2857

Date Made Active in Reports: 03/13/2024

Last EDR Contact: 01/17/2024

Number of Days to Update: 56

Next Scheduled EDR Contact: 04/29/2024

Data Release Frequency: Varies

INDIAN LUST R6: Leaking Underground Storage Tanks on Indian Land

LUSTs on Indian land in New Mexico and Oklahoma.

GOVERNMENT RECORDS SEARCHED / DATA CURRENCY TRACKING

Date of Government Version: 10/25/2023
Date Data Arrived at EDR: 01/17/2024
Date Made Active in Reports: 03/13/2024
Number of Days to Update: 56

Source: EPA Region 6
Telephone: 214-665-6597
Last EDR Contact: 01/17/2024
Next Scheduled EDR Contact: 04/29/2024
Data Release Frequency: Varies

INDIAN LUST R5: Leaking Underground Storage Tanks on Indian Land
Leaking underground storage tanks located on Indian Land in Michigan, Minnesota and Wisconsin.

Date of Government Version: 10/04/2023
Date Data Arrived at EDR: 01/17/2024
Date Made Active in Reports: 03/13/2024
Number of Days to Update: 56

Source: EPA, Region 5
Telephone: 312-886-7439
Last EDR Contact: 01/17/2024
Next Scheduled EDR Contact: 04/29/2024
Data Release Frequency: Varies

INDIAN LUST R9: Leaking Underground Storage Tanks on Indian Land
LUSTs on Indian land in Arizona, California, New Mexico and Nevada

Date of Government Version: 10/25/2023
Date Data Arrived at EDR: 01/17/2024
Date Made Active in Reports: 03/13/2024
Number of Days to Update: 56

Source: Environmental Protection Agency
Telephone: 415-972-3372
Last EDR Contact: 01/17/2024
Next Scheduled EDR Contact: 04/29/2024
Data Release Frequency: Varies

INDIAN LUST R7: Leaking Underground Storage Tanks on Indian Land
LUSTs on Indian land in Iowa, Kansas, and Nebraska

Date of Government Version: 10/25/2023
Date Data Arrived at EDR: 01/17/2024
Date Made Active in Reports: 03/13/2024
Number of Days to Update: 56

Source: EPA Region 7
Telephone: 913-551-7003
Last EDR Contact: 01/17/2024
Next Scheduled EDR Contact: 04/29/2024
Data Release Frequency: Varies

INDIAN LUST R8: Leaking Underground Storage Tanks on Indian Land
LUSTs on Indian land in Colorado, Montana, North Dakota, South Dakota, Utah and Wyoming.

Date of Government Version: 10/25/2023
Date Data Arrived at EDR: 01/17/2024
Date Made Active in Reports: 03/13/2024
Number of Days to Update: 56

Source: EPA Region 8
Telephone: 303-312-6271
Last EDR Contact: 01/17/2024
Next Scheduled EDR Contact: 04/29/2024
Data Release Frequency: Varies

INDIAN LUST R4: Leaking Underground Storage Tanks on Indian Land
LUSTs on Indian land in Florida, Mississippi and North Carolina.

Date of Government Version: 10/25/2023
Date Data Arrived at EDR: 01/17/2024
Date Made Active in Reports: 03/13/2024
Number of Days to Update: 56

Source: EPA Region 4
Telephone: 404-562-8677
Last EDR Contact: 01/17/2024
Next Scheduled EDR Contact: 04/29/2024
Data Release Frequency: Varies

INDIAN LUST R1: Leaking Underground Storage Tanks on Indian Land
A listing of leaking underground storage tank locations on Indian Land.

Date of Government Version: 10/25/2023
Date Data Arrived at EDR: 01/17/2024
Date Made Active in Reports: 03/13/2024
Number of Days to Update: 56

Source: EPA Region 1
Telephone: 617-918-1313
Last EDR Contact: 01/17/2024
Next Scheduled EDR Contact: 04/29/2024
Data Release Frequency: Varies

Lists of state and tribal registered storage tanks

GOVERNMENT RECORDS SEARCHED / DATA CURRENCY TRACKING

FEMA UST: Underground Storage Tank Listing

A listing of all FEMA owned underground storage tanks.

Date of Government Version: 11/16/2023	Source: FEMA
Date Data Arrived at EDR: 11/16/2023	Telephone: 202-646-5797
Date Made Active in Reports: 02/13/2024	Last EDR Contact: 03/19/2024
Number of Days to Update: 89	Next Scheduled EDR Contact: 07/15/2024
	Data Release Frequency: Varies

UST 2: Underground Storage Tank Listing

A listing of underground storage tank site locations that have unknown owner information.

Date of Government Version: 01/28/2022	Source: Department of Licensing & Regulatory Affairs
Date Data Arrived at EDR: 02/01/2022	Telephone: 517-373-1820
Date Made Active in Reports: 04/25/2022	Last EDR Contact: 01/05/2024
Number of Days to Update: 83	Next Scheduled EDR Contact: 04/22/2024
	Data Release Frequency: Varies

UST: Underground Storage Tank Facility List

Registered Underground Storage Tanks. UST's are regulated under Subtitle I of the Resource Conservation and Recovery Act (RCRA) and must be registered with the state department responsible for administering the UST program. Available information varies by state program.

Date of Government Version: 01/10/2024	Source: Department of Licensing & Regulatory Affairs
Date Data Arrived at EDR: 02/06/2024	Telephone: 517-373-1820
Date Made Active in Reports: 03/05/2024	Last EDR Contact: 02/06/2024
Number of Days to Update: 28	Next Scheduled EDR Contact: 05/20/2024
	Data Release Frequency: Annually

AST: Aboveground Tanks

Registered Aboveground Storage Tanks.

Date of Government Version: 10/27/2023	Source: Department of Licensing & Regulatory Affairs
Date Data Arrived at EDR: 11/03/2023	Telephone: 517-373-1820
Date Made Active in Reports: 11/16/2023	Last EDR Contact: 02/05/2024
Number of Days to Update: 13	Next Scheduled EDR Contact: 05/20/2024
	Data Release Frequency: No Update Planned

INDIAN UST R5: Underground Storage Tanks on Indian Land

The Indian Underground Storage Tank (UST) database provides information about underground storage tanks on Indian land in EPA Region 5 (Michigan, Minnesota and Wisconsin and Tribal Nations).

Date of Government Version: 10/17/2023	Source: EPA Region 5
Date Data Arrived at EDR: 01/17/2024	Telephone: 312-886-6136
Date Made Active in Reports: 03/13/2024	Last EDR Contact: 01/17/2024
Number of Days to Update: 56	Next Scheduled EDR Contact: 04/29/2024
	Data Release Frequency: Varies

INDIAN UST R10: Underground Storage Tanks on Indian Land

The Indian Underground Storage Tank (UST) database provides information about underground storage tanks on Indian land in EPA Region 10 (Alaska, Idaho, Oregon, Washington, and Tribal Nations).

Date of Government Version: 10/24/2023	Source: EPA Region 10
Date Data Arrived at EDR: 01/17/2024	Telephone: 206-553-2857
Date Made Active in Reports: 03/13/2024	Last EDR Contact: 01/17/2024
Number of Days to Update: 56	Next Scheduled EDR Contact: 04/29/2024
	Data Release Frequency: Varies

INDIAN UST R6: Underground Storage Tanks on Indian Land

The Indian Underground Storage Tank (UST) database provides information about underground storage tanks on Indian land in EPA Region 6 (Louisiana, Arkansas, Oklahoma, New Mexico, Texas and 65 Tribes).

GOVERNMENT RECORDS SEARCHED / DATA CURRENCY TRACKING

Date of Government Version: 10/24/2023
Date Data Arrived at EDR: 01/17/2024
Date Made Active in Reports: 03/13/2024
Number of Days to Update: 56

Source: EPA Region 6
Telephone: 214-665-7591
Last EDR Contact: 01/17/2024
Next Scheduled EDR Contact: 04/29/2024
Data Release Frequency: Varies

INDIAN UST R4: Underground Storage Tanks on Indian Land

The Indian Underground Storage Tank (UST) database provides information about underground storage tanks on Indian land in EPA Region 4 (Alabama, Florida, Georgia, Kentucky, Mississippi, North Carolina, South Carolina, Tennessee and Tribal Nations)

Date of Government Version: 10/24/2023
Date Data Arrived at EDR: 01/17/2024
Date Made Active in Reports: 03/13/2024
Number of Days to Update: 56

Source: EPA Region 4
Telephone: 404-562-9424
Last EDR Contact: 01/17/2024
Next Scheduled EDR Contact: 04/29/2024
Data Release Frequency: Varies

INDIAN UST R9: Underground Storage Tanks on Indian Land

The Indian Underground Storage Tank (UST) database provides information about underground storage tanks on Indian land in EPA Region 9 (Arizona, California, Hawaii, Nevada, the Pacific Islands, and Tribal Nations).

Date of Government Version: 10/24/2023
Date Data Arrived at EDR: 01/17/2024
Date Made Active in Reports: 03/13/2024
Number of Days to Update: 56

Source: EPA Region 9
Telephone: 415-972-3368
Last EDR Contact: 01/17/2024
Next Scheduled EDR Contact: 04/29/2024
Data Release Frequency: Varies

INDIAN UST R8: Underground Storage Tanks on Indian Land

The Indian Underground Storage Tank (UST) database provides information about underground storage tanks on Indian land in EPA Region 8 (Colorado, Montana, North Dakota, South Dakota, Utah, Wyoming and 27 Tribal Nations).

Date of Government Version: 10/24/2023
Date Data Arrived at EDR: 01/17/2024
Date Made Active in Reports: 03/13/2024
Number of Days to Update: 56

Source: EPA Region 8
Telephone: 303-312-6137
Last EDR Contact: 01/17/2024
Next Scheduled EDR Contact: 04/29/2024
Data Release Frequency: Varies

INDIAN UST R7: Underground Storage Tanks on Indian Land

The Indian Underground Storage Tank (UST) database provides information about underground storage tanks on Indian land in EPA Region 7 (Iowa, Kansas, Missouri, Nebraska, and 9 Tribal Nations).

Date of Government Version: 10/24/2023
Date Data Arrived at EDR: 01/17/2024
Date Made Active in Reports: 03/13/2024
Number of Days to Update: 56

Source: EPA Region 7
Telephone: 913-551-7003
Last EDR Contact: 01/17/2024
Next Scheduled EDR Contact: 04/29/2024
Data Release Frequency: Varies

INDIAN UST R1: Underground Storage Tanks on Indian Land

The Indian Underground Storage Tank (UST) database provides information about underground storage tanks on Indian land in EPA Region 1 (Connecticut, Maine, Massachusetts, New Hampshire, Rhode Island, Vermont and ten Tribal Nations).

Date of Government Version: 10/24/2023
Date Data Arrived at EDR: 01/17/2024
Date Made Active in Reports: 03/13/2024
Number of Days to Update: 56

Source: EPA, Region 1
Telephone: 617-918-1313
Last EDR Contact: 01/17/2024
Next Scheduled EDR Contact: 04/29/2024
Data Release Frequency: Varies

State and tribal institutional control / engineering control registries

GOVERNMENT RECORDS SEARCHED / DATA CURRENCY TRACKING

AUL: Engineering and Institutional Controls

A listing of sites with institutional and/or engineering controls in place.

Date of Government Version: 11/22/2023
Date Data Arrived at EDR: 11/27/2023
Date Made Active in Reports: 02/21/2024
Number of Days to Update: 86

Source: Department of Environment, Great Lakes, and Energy
Telephone: 517-373-4828
Last EDR Contact: 02/16/2024
Next Scheduled EDR Contact: 06/03/2024
Data Release Frequency: Quarterly

Lists of state and tribal voluntary cleanup sites

INDIAN VCP R7: Voluntary Cleanup Priority Listing

A listing of voluntary cleanup priority sites located on Indian Land located in Region 7.

Date of Government Version: 03/20/2008
Date Data Arrived at EDR: 04/22/2008
Date Made Active in Reports: 05/19/2008
Number of Days to Update: 27

Source: EPA, Region 7
Telephone: 913-551-7365
Last EDR Contact: 07/08/2021
Next Scheduled EDR Contact: 07/20/2009
Data Release Frequency: Varies

INDIAN VCP R1: Voluntary Cleanup Priority Listing

A listing of voluntary cleanup priority sites located on Indian Land located in Region 1.

Date of Government Version: 07/27/2015
Date Data Arrived at EDR: 09/29/2015
Date Made Active in Reports: 02/18/2016
Number of Days to Update: 142

Source: EPA, Region 1
Telephone: 617-918-1102
Last EDR Contact: 03/18/2024
Next Scheduled EDR Contact: 07/01/2024
Data Release Frequency: Varies

Lists of state and tribal brownfield sites

BROWNFIELDS: Brownfields and USTfield Site Database

All state funded Part 201 and 213 sites, as well as LUST sites that have been redeveloped by private entities using the BEA process. Be aware that this is not a list of all of the potential brownfield sites in Michigan.

Date of Government Version: 10/15/2023
Date Data Arrived at EDR: 10/17/2023
Date Made Active in Reports: 01/08/2024
Number of Days to Update: 83

Source: Department of Environment, Great Lakes, and Energy
Telephone: 517-373-4805
Last EDR Contact: 01/17/2024
Next Scheduled EDR Contact: 04/29/2024
Data Release Frequency: Varies

BROWNFIELDS 2: Brownfields Building and Land Site Locations

A listing of brownfield building and land site locations. The listing is a collaborative effort of Michigan Economic Development Corporation, Michigan Economic Developers Association, Detroit Edison, Detroit Area Commercial Board of Realtors

Date of Government Version: 01/09/2024
Date Data Arrived at EDR: 01/11/2024
Date Made Active in Reports: 01/24/2024
Number of Days to Update: 13

Source: Economic Development Corporation
Telephone: 888-522-0103
Last EDR Contact: 01/08/2024
Next Scheduled EDR Contact: 04/29/2024
Data Release Frequency: Varies

ADDITIONAL ENVIRONMENTAL RECORDS

Local Brownfield lists

US BROWNFIELDS: A Listing of Brownfields Sites

Brownfields are real property, the expansion, redevelopment, or reuse of which may be complicated by the presence or potential presence of a hazardous substance, pollutant, or contaminant. Cleaning up and reinvesting in these properties takes development pressures off of undeveloped, open land, and both improves and protects the environment. Assessment, Cleanup and Redevelopment Exchange System (ACRES) stores information reported by EPA Brownfields grant recipients on brownfields properties assessed or cleaned up with grant funding as well as information on Targeted Brownfields Assessments performed by EPA Regions. A listing of ACRES Brownfield sites is obtained from Cleanups in My Community. Cleanups in My Community provides information on Brownfields properties for which information is reported back to EPA, as well as areas served by Brownfields grant programs.

GOVERNMENT RECORDS SEARCHED / DATA CURRENCY TRACKING

Date of Government Version: 08/15/2023
Date Data Arrived at EDR: 08/30/2023
Date Made Active in Reports: 12/01/2023
Number of Days to Update: 93

Source: Environmental Protection Agency
Telephone: 202-566-2777
Last EDR Contact: 03/12/2024
Next Scheduled EDR Contact: 06/24/2024
Data Release Frequency: Semi-Annually

Local Lists of Landfill / Solid Waste Disposal Sites

SWRCY: Recycling Facilities

A listing of recycling center locations.

Date of Government Version: 10/27/2023
Date Data Arrived at EDR: 10/27/2023
Date Made Active in Reports: 01/19/2024
Number of Days to Update: 84

Source: Department of Environment, Great Lakes, and Energy
Telephone: 517-241-5719
Last EDR Contact: 03/18/2024
Next Scheduled EDR Contact: 07/01/2024
Data Release Frequency: Varies

HIST LF: Inactive Solid Waste Facilities

The database contains historical information and is no longer updated.

Date of Government Version: 03/01/1997
Date Data Arrived at EDR: 02/28/2003
Date Made Active in Reports: 03/06/2003
Number of Days to Update: 6

Source: Department of Environment, Great Lakes, and Energy
Telephone: 517-335-4034
Last EDR Contact: 02/28/2003
Next Scheduled EDR Contact: N/A
Data Release Frequency: No Update Planned

INDIAN ODI: Report on the Status of Open Dumps on Indian Lands

Location of open dumps on Indian land.

Date of Government Version: 12/31/1998
Date Data Arrived at EDR: 12/03/2007
Date Made Active in Reports: 01/24/2008
Number of Days to Update: 52

Source: Environmental Protection Agency
Telephone: 703-308-8245
Last EDR Contact: 01/26/2024
Next Scheduled EDR Contact: 05/06/2024
Data Release Frequency: Varies

DEBRIS REGION 9: Torres Martinez Reservation Illegal Dump Site Locations

A listing of illegal dump sites location on the Torres Martinez Indian Reservation located in eastern Riverside County and northern Imperial County, California.

Date of Government Version: 01/12/2009
Date Data Arrived at EDR: 05/07/2009
Date Made Active in Reports: 09/21/2009
Number of Days to Update: 137

Source: EPA, Region 9
Telephone: 415-947-4219
Last EDR Contact: 01/11/2024
Next Scheduled EDR Contact: 04/29/2024
Data Release Frequency: No Update Planned

ODI: Open Dump Inventory

An open dump is defined as a disposal facility that does not comply with one or more of the Part 257 or Part 258 Subtitle D Criteria.

Date of Government Version: 06/30/1985
Date Data Arrived at EDR: 08/09/2004
Date Made Active in Reports: 09/17/2004
Number of Days to Update: 39

Source: Environmental Protection Agency
Telephone: 800-424-9346
Last EDR Contact: 06/09/2004
Next Scheduled EDR Contact: N/A
Data Release Frequency: No Update Planned

IHS OPEN DUMPS: Open Dumps on Indian Land

A listing of all open dumps located on Indian Land in the United States.

Date of Government Version: 04/01/2014
Date Data Arrived at EDR: 08/06/2014
Date Made Active in Reports: 01/29/2015
Number of Days to Update: 176

Source: Department of Health & Human Services, Indian Health Service
Telephone: 301-443-1452
Last EDR Contact: 01/17/2024
Next Scheduled EDR Contact: 05/06/2024
Data Release Frequency: Varies

GOVERNMENT RECORDS SEARCHED / DATA CURRENCY TRACKING

Local Lists of Hazardous waste / Contaminated Sites

US HIST CDL: National Clandestine Laboratory Register

A listing of clandestine drug lab locations that have been removed from the DEAs National Clandestine Laboratory Register.

Date of Government Version: 11/17/2023
Date Data Arrived at EDR: 11/17/2023
Date Made Active in Reports: 02/07/2024
Number of Days to Update: 82

Source: Drug Enforcement Administration
Telephone: 202-307-1000
Last EDR Contact: 02/21/2024
Next Scheduled EDR Contact: 06/03/2024
Data Release Frequency: No Update Planned

PART 201: Part 201 Site List

A Part 201 Listed site is a location that has been evaluated and scored by the DEQ using the Part 201 scoring model. The location is or includes a "facility" as defined by Part 201, where there has been a release of a hazardous substance(s) in excess of the Part 201 residential criteria, and/or where corrective actions have not been completed under Part 201 to meet the applicable cleanup criteria for unrestricted residential use. The Part 201 List does not include all of the sites of contamination that are subject to regulation under Part 201 because owners are not required to inform the DEQ about the sites and can pursue cleanup independently. Sites of environmental contamination that are not known to DEQ are not on the list, nor are sites with releases that resulted in low environmental impact.

Date of Government Version: 02/09/2024
Date Data Arrived at EDR: 03/06/2024
Date Made Active in Reports: 03/15/2024
Number of Days to Update: 9

Source: Department of Environment, Great Lakes, and Energy
Telephone: 517-284-5103
Last EDR Contact: 03/06/2024
Next Scheduled EDR Contact: 04/29/2019
Data Release Frequency: No Update Planned

INVENTORY: Inventory of Facilities

The Inventory of Facilities has three data sources: Facilities under Part 201, Environmental Remediation, of the Natural Resources and Environmental Protection Act, 1994 PA 451, as amended (NREPA) identified through state funded or private party response activities (Projects); Facilities under Part 213, Leaking Underground Storage Tanks of the NREPA; and Facilities identified through submittals of Baseline Environmental Assessments (BEA) submitted pursuant to Part 201 or Part 213 of the NREPA. The Part 201 Projects Inventory does not include all of the facilities that are subject to regulation under Part 201 because owners are not required to inform the Department of Environmental Quality (DEQ) about the facilities and can pursue cleanup independently. Facilities that are not known to DEQ are not on the Inventory, nor are locations with releases that resulted in low environmental impact. Part 213 facilities listed here may have more than one release; a list of releases for which corrective actions have been completed and list of releases for which corrective action has not been completed is located on the Leaking Underground Storage Tanks Site Search webpage. The DEQ may or may not have reviewed and concurred with the conclusion that the corrective actions described in a closure report meets criteria. A BEA is a document that new or prospective property owners/operations disclose to the DEQ identifying the property as a facility pursuant to Part 201 and Part 213. The Inventory of BEA Facilities overlaps in part with the Part 201 Projects facilities and Part 213 facilities. There may be more than one BEA for each facility.

Date of Government Version: 10/16/2023
Date Data Arrived at EDR: 10/17/2023
Date Made Active in Reports: 01/12/2024
Number of Days to Update: 87

Source: Department of Environment, Great Lakes, and Energy
Telephone: 517-284-5136
Last EDR Contact: 01/17/2024
Next Scheduled EDR Contact: 04/29/2024
Data Release Frequency: Quarterly

CDL: Clandestine Drug Lab Listing

A listing of clandestine drug lab locations.

Date of Government Version: 10/17/2023
Date Data Arrived at EDR: 10/25/2023
Date Made Active in Reports: 10/31/2023
Number of Days to Update: 6

Source: Department of Community Health
Telephone: 517-373-3740
Last EDR Contact: 01/11/2024
Next Scheduled EDR Contact: 04/29/2024
Data Release Frequency: No Update Planned

GOVERNMENT RECORDS SEARCHED / DATA CURRENCY TRACKING

DEL PART 201: Delisted List of Contaminated Sites

A deleted site has been removed from the Part 201 List because information known to the DEQ at the time of the evaluation does not support inclusion on the Part 201 List. This designation is often applied to sites where changes in cleanup criteria resulted in a determination that the site no longer exceeds any applicable cleanup criterion.

A delisted site has been removed from the Part 201 List because response actions have reduced the levels of contaminants to concentrations which meet or are below the criteria for unrestricted residential use.

Date of Government Version: 08/01/2013
Date Data Arrived at EDR: 08/01/2013
Date Made Active in Reports: 09/11/2013
Number of Days to Update: 41

Source: Department of Environment, Great Lakes, and Energy
Telephone: 517-373-9541
Last EDR Contact: 03/06/2024
Next Scheduled EDR Contact: 04/29/2024
Data Release Frequency: Varies

US CDL: Clandestine Drug Labs

A listing of clandestine drug lab locations. The U.S. Department of Justice ("the Department") provides this web site as a public service. It contains addresses of some locations where law enforcement agencies reported they found chemicals or other items that indicated the presence of either clandestine drug laboratories or dumpsites. In most cases, the source of the entries is not the Department, and the Department has not verified the entry and does not guarantee its accuracy. Members of the public must verify the accuracy of all entries by, for example, contacting local law enforcement and local health departments.

Date of Government Version: 11/17/2023
Date Data Arrived at EDR: 11/17/2023
Date Made Active in Reports: 02/07/2024
Number of Days to Update: 82

Source: Drug Enforcement Administration
Telephone: 202-307-1000
Last EDR Contact: 02/21/2024
Next Scheduled EDR Contact: 06/03/2024
Data Release Frequency: Quarterly

Local Land Records

LIENS: Lien List

An Environmental Lien is a charge, security, or encumbrance upon title to a property to secure the payment of a cost, damage, debt, obligation, or duty arising out of response actions, cleanup, or other remediation of hazardous substances or petroleum products upon a property, including (but not limited to) liens imposed pursuant to CERCLA 42 USC * 9607(1) and similar state or local laws. In other words: a lien placed upon a property's title due to an environmental condition

Date of Government Version: 01/08/2024
Date Data Arrived at EDR: 01/10/2024
Date Made Active in Reports: 03/28/2024
Number of Days to Update: 78

Source: Department of Environment, Great Lakes, and Energy
Telephone: 517-241-7603
Last EDR Contact: 01/10/2024
Next Scheduled EDR Contact: 04/22/2024
Data Release Frequency: Varies

LIENS 2: CERCLA Lien Information

A Federal CERCLA ('Superfund') lien can exist by operation of law at any site or property at which EPA has spent Superfund monies. These monies are spent to investigate and address releases and threatened releases of contamination. CERCLIS provides information as to the identity of these sites and properties.

Date of Government Version: 02/29/2024
Date Data Arrived at EDR: 03/01/2024
Date Made Active in Reports: 03/27/2024
Number of Days to Update: 26

Source: Environmental Protection Agency
Telephone: 202-564-6023
Last EDR Contact: 04/02/2024
Next Scheduled EDR Contact: 07/08/2024
Data Release Frequency: Semi-Annually

Records of Emergency Release Reports

HMIRS: Hazardous Materials Information Reporting System

Hazardous Materials Incident Report System. HMIRS contains hazardous material spill incidents reported to DOT.

Date of Government Version: 12/12/2023
Date Data Arrived at EDR: 12/13/2023
Date Made Active in Reports: 02/28/2024
Number of Days to Update: 77

Source: U.S. Department of Transportation
Telephone: 202-366-4555
Last EDR Contact: 03/20/2024
Next Scheduled EDR Contact: 07/01/2024
Data Release Frequency: Quarterly

GOVERNMENT RECORDS SEARCHED / DATA CURRENCY TRACKING

PEAS: Pollution Emergency Alerting System

Environmental pollution emergencies reported to the Department of Environmental Quality such as tanker accidents, pipeline breaks, and release of reportable quantities of hazardous substances.

Date of Government Version: 07/17/2023
Date Data Arrived at EDR: 10/17/2023
Date Made Active in Reports: 01/12/2024
Number of Days to Update: 87

Source: Department of Environment, Great Lakes, and Energy
Telephone: 517-373-8427
Last EDR Contact: 01/17/2024
Next Scheduled EDR Contact: 04/29/2024
Data Release Frequency: Quarterly

Other Ascertainable Records

RCRA NonGen / NLR: RCRA - Non Generators / No Longer Regulated

RCRAInfo is EPA's comprehensive information system, providing access to data supporting the Resource Conservation and Recovery Act (RCRA) of 1976 and the Hazardous and Solid Waste Amendments (HSWA) of 1984. The database includes selective information on sites which generate, transport, store, treat and/or dispose of hazardous waste as defined by the Resource Conservation and Recovery Act (RCRA). Non-Generators do not presently generate hazardous waste.

Date of Government Version: 12/04/2023
Date Data Arrived at EDR: 12/06/2023
Date Made Active in Reports: 12/12/2023
Number of Days to Update: 6

Source: Environmental Protection Agency
Telephone: 312-886-6186
Last EDR Contact: 03/19/2024
Next Scheduled EDR Contact: 07/01/2024
Data Release Frequency: Quarterly

FUDS: Formerly Used Defense Sites

The listing includes locations of Formerly Used Defense Sites properties where the US Army Corps of Engineers is actively working or will take necessary cleanup actions.

Date of Government Version: 09/28/2023
Date Data Arrived at EDR: 11/10/2023
Date Made Active in Reports: 02/07/2024
Number of Days to Update: 89

Source: U.S. Army Corps of Engineers
Telephone: 202-528-4285
Last EDR Contact: 02/13/2024
Next Scheduled EDR Contact: 05/27/2024
Data Release Frequency: Varies

DOD: Department of Defense Sites

This data set consists of federally owned or administered lands, administered by the Department of Defense, that have any area equal to or greater than 640 acres of the United States, Puerto Rico, and the U.S. Virgin Islands.

Date of Government Version: 06/07/2021
Date Data Arrived at EDR: 07/13/2021
Date Made Active in Reports: 03/09/2022
Number of Days to Update: 239

Source: USGS
Telephone: 888-275-8747
Last EDR Contact: 01/10/2024
Next Scheduled EDR Contact: 04/22/2024
Data Release Frequency: Varies

FEDLAND: Federal and Indian Lands

Federally and Indian administrated lands of the United States. Lands included are administrated by: Army Corps of Engineers, Bureau of Reclamation, National Wild and Scenic River, National Wildlife Refuge, Public Domain Land, Wilderness, Wilderness Study Area, Wildlife Management Area, Bureau of Indian Affairs, Bureau of Land Management, Department of Justice, Forest Service, Fish and Wildlife Service, National Park Service.

Date of Government Version: 04/02/2018
Date Data Arrived at EDR: 04/11/2018
Date Made Active in Reports: 11/06/2019
Number of Days to Update: 574

Source: U.S. Geological Survey
Telephone: 888-275-8747
Last EDR Contact: 01/05/2024
Next Scheduled EDR Contact: 04/15/2024
Data Release Frequency: N/A

SCRD DRYCLEANERS: State Coalition for Remediation of Drycleaners Listing

The State Coalition for Remediation of Drycleaners was established in 1998, with support from the U.S. EPA Office of Superfund Remediation and Technology Innovation. It is comprised of representatives of states with established drycleaner remediation programs. Currently the member states are Alabama, Connecticut, Florida, Illinois, Kansas, Minnesota, Missouri, North Carolina, Oregon, South Carolina, Tennessee, Texas, and Wisconsin.

GOVERNMENT RECORDS SEARCHED / DATA CURRENCY TRACKING

Date of Government Version: 07/30/2021
Date Data Arrived at EDR: 02/03/2023
Date Made Active in Reports: 02/10/2023
Number of Days to Update: 7

Source: Environmental Protection Agency
Telephone: 615-532-8599
Last EDR Contact: 02/06/2024
Next Scheduled EDR Contact: 05/20/2024
Data Release Frequency: Varies

US FIN ASSUR: Financial Assurance Information

All owners and operators of facilities that treat, store, or dispose of hazardous waste are required to provide proof that they will have sufficient funds to pay for the clean up, closure, and post-closure care of their facilities.

Date of Government Version: 12/11/2023
Date Data Arrived at EDR: 12/13/2023
Date Made Active in Reports: 02/28/2024
Number of Days to Update: 77

Source: Environmental Protection Agency
Telephone: 202-566-1917
Last EDR Contact: 03/13/2024
Next Scheduled EDR Contact: 07/01/2024
Data Release Frequency: Quarterly

EPA WATCH LIST: EPA Watch List

EPA maintains a "Watch List" to facilitate dialogue between EPA, state and local environmental agencies on enforcement matters relating to facilities with alleged violations identified as either significant or high priority. Being on the Watch List does not mean that the facility has actually violated the law only that an investigation by EPA or a state or local environmental agency has led those organizations to allege that an unproven violation has in fact occurred. Being on the Watch List does not represent a higher level of concern regarding the alleged violations that were detected, but instead indicates cases requiring additional dialogue between EPA, state and local agencies - primarily because of the length of time the alleged violation has gone unaddressed or unresolved.

Date of Government Version: 08/30/2013
Date Data Arrived at EDR: 03/21/2014
Date Made Active in Reports: 06/17/2014
Number of Days to Update: 88

Source: Environmental Protection Agency
Telephone: 617-520-3000
Last EDR Contact: 01/29/2024
Next Scheduled EDR Contact: 05/13/2024
Data Release Frequency: No Update Planned

2020 COR ACTION: 2020 Corrective Action Program List

The EPA has set ambitious goals for the RCRA Corrective Action program by creating the 2020 Corrective Action Universe. This RCRA cleanup baseline includes facilities expected to need corrective action. The 2020 universe contains a wide variety of sites. Some properties are heavily contaminated while others were contaminated but have since been cleaned up. Still others have not been fully investigated yet, and may require little or no remediation. Inclusion in the 2020 Universe does not necessarily imply failure on the part of a facility to meet its RCRA obligations.

Date of Government Version: 09/30/2017
Date Data Arrived at EDR: 05/08/2018
Date Made Active in Reports: 07/20/2018
Number of Days to Update: 73

Source: Environmental Protection Agency
Telephone: 703-308-4044
Last EDR Contact: 02/02/2024
Next Scheduled EDR Contact: 05/13/2024
Data Release Frequency: Varies

TSCA: Toxic Substances Control Act

Toxic Substances Control Act. TSCA identifies manufacturers and importers of chemical substances included on the TSCA Chemical Substance Inventory list. It includes data on the production volume of these substances by plant site.

Date of Government Version: 12/31/2020
Date Data Arrived at EDR: 06/14/2022
Date Made Active in Reports: 03/24/2023
Number of Days to Update: 283

Source: EPA
Telephone: 202-260-5521
Last EDR Contact: 03/14/2024
Next Scheduled EDR Contact: 06/24/2024
Data Release Frequency: Every 4 Years

TRIS: Toxic Chemical Release Inventory System

Toxic Release Inventory System. TRIS identifies facilities which release toxic chemicals to the air, water and land in reportable quantities under SARA Title III Section 313.

GOVERNMENT RECORDS SEARCHED / DATA CURRENCY TRACKING

Date of Government Version: 12/31/2022
Date Data Arrived at EDR: 11/13/2023
Date Made Active in Reports: 02/07/2024
Number of Days to Update: 86

Source: EPA
Telephone: 202-566-0250
Last EDR Contact: 02/15/2024
Next Scheduled EDR Contact: 05/27/2024
Data Release Frequency: Annually

SSTS: Section 7 Tracking Systems

Section 7 of the Federal Insecticide, Fungicide and Rodenticide Act, as amended (92 Stat. 829) requires all registered pesticide-producing establishments to submit a report to the Environmental Protection Agency by March 1st each year. Each establishment must report the types and amounts of pesticides, active ingredients and devices being produced, and those having been produced and sold or distributed in the past year.

Date of Government Version: 01/16/2024
Date Data Arrived at EDR: 01/17/2024
Date Made Active in Reports: 03/27/2024
Number of Days to Update: 70

Source: EPA
Telephone: 202-564-4203
Last EDR Contact: 01/17/2024
Next Scheduled EDR Contact: 04/29/2024
Data Release Frequency: Annually

ROD: Records Of Decision

Record of Decision. ROD documents mandate a permanent remedy at an NPL (Superfund) site containing technical and health information to aid in the cleanup.

Date of Government Version: 02/29/2024
Date Data Arrived at EDR: 03/01/2024
Date Made Active in Reports: 03/27/2024
Number of Days to Update: 26

Source: EPA
Telephone: 703-416-0223
Last EDR Contact: 04/02/2024
Next Scheduled EDR Contact: 06/10/2024
Data Release Frequency: Annually

RMP: Risk Management Plans

When Congress passed the Clean Air Act Amendments of 1990, it required EPA to publish regulations and guidance for chemical accident prevention at facilities using extremely hazardous substances. The Risk Management Program Rule (RMP Rule) was written to implement Section 112(r) of these amendments. The rule, which built upon existing industry codes and standards, requires companies of all sizes that use certain flammable and toxic substances to develop a Risk Management Program, which includes a(n): Hazard assessment that details the potential effects of an accidental release, an accident history of the last five years, and an evaluation of worst-case and alternative accidental releases; Prevention program that includes safety precautions and maintenance, monitoring, and employee training measures; and Emergency response program that spells out emergency health care, employee training measures and procedures for informing the public and response agencies (e.g the fire department) should an accident occur.

Date of Government Version: 09/01/2023
Date Data Arrived at EDR: 09/27/2023
Date Made Active in Reports: 12/21/2023
Number of Days to Update: 85

Source: Environmental Protection Agency
Telephone: 202-564-8600
Last EDR Contact: 01/12/2024
Next Scheduled EDR Contact: 04/19/2024
Data Release Frequency: Varies

RAATS: RCRA Administrative Action Tracking System

RCRA Administration Action Tracking System. RAATS contains records based on enforcement actions issued under RCRA pertaining to major violators and includes administrative and civil actions brought by the EPA. For administration actions after September 30, 1995, data entry in the RAATS database was discontinued. EPA will retain a copy of the database for historical records. It was necessary to terminate RAATS because a decrease in agency resources made it impossible to continue to update the information contained in the database.

Date of Government Version: 04/17/1995
Date Data Arrived at EDR: 07/03/1995
Date Made Active in Reports: 08/07/1995
Number of Days to Update: 35

Source: EPA
Telephone: 202-564-4104
Last EDR Contact: 06/02/2008
Next Scheduled EDR Contact: 09/01/2008
Data Release Frequency: No Update Planned

GOVERNMENT RECORDS SEARCHED / DATA CURRENCY TRACKING

PRP: Potentially Responsible Parties

A listing of verified Potentially Responsible Parties

Date of Government Version: 09/19/2023	Source: EPA
Date Data Arrived at EDR: 10/03/2023	Telephone: 202-564-6023
Date Made Active in Reports: 10/19/2023	Last EDR Contact: 04/02/2024
Number of Days to Update: 16	Next Scheduled EDR Contact: 05/13/2024
	Data Release Frequency: Quarterly

PADS: PCB Activity Database System

PCB Activity Database. PADS Identifies generators, transporters, commercial storers and/or brokers and disposers of PCB's who are required to notify the EPA of such activities.

Date of Government Version: 03/20/2023	Source: EPA
Date Data Arrived at EDR: 04/04/2023	Telephone: 202-566-0500
Date Made Active in Reports: 06/09/2023	Last EDR Contact: 01/05/2024
Number of Days to Update: 66	Next Scheduled EDR Contact: 04/15/2024
	Data Release Frequency: Annually

ICIS: Integrated Compliance Information System

The Integrated Compliance Information System (ICIS) supports the information needs of the national enforcement and compliance program as well as the unique needs of the National Pollutant Discharge Elimination System (NPDES) program.

Date of Government Version: 11/18/2016	Source: Environmental Protection Agency
Date Data Arrived at EDR: 11/23/2016	Telephone: 202-564-2501
Date Made Active in Reports: 02/10/2017	Last EDR Contact: 03/28/2024
Number of Days to Update: 79	Next Scheduled EDR Contact: 07/15/2024
	Data Release Frequency: Quarterly

FTTS: FIFRA/ TSCA Tracking System - FIFRA (Federal Insecticide, Fungicide, & Rodenticide Act)/TSCA (Toxic Substances Control Act)

FTTS tracks administrative cases and pesticide enforcement actions and compliance activities related to FIFRA, TSCA and EPCRA (Emergency Planning and Community Right-to-Know Act). To maintain currency, EDR contacts the Agency on a quarterly basis.

Date of Government Version: 04/09/2009	Source: EPA/Office of Prevention, Pesticides and Toxic Substances
Date Data Arrived at EDR: 04/16/2009	Telephone: 202-566-1667
Date Made Active in Reports: 05/11/2009	Last EDR Contact: 08/18/2017
Number of Days to Update: 25	Next Scheduled EDR Contact: 12/04/2017
	Data Release Frequency: No Update Planned

FTTS INSP: FIFRA/ TSCA Tracking System - FIFRA (Federal Insecticide, Fungicide, & Rodenticide Act)/TSCA (Toxic Substances Control Act)

A listing of FIFRA/TSCA Tracking System (FTTS) inspections and enforcements.

Date of Government Version: 04/09/2009	Source: EPA
Date Data Arrived at EDR: 04/16/2009	Telephone: 202-566-1667
Date Made Active in Reports: 05/11/2009	Last EDR Contact: 08/18/2017
Number of Days to Update: 25	Next Scheduled EDR Contact: 12/04/2017
	Data Release Frequency: No Update Planned

MLTS: Material Licensing Tracking System

MLTS is maintained by the Nuclear Regulatory Commission and contains a list of approximately 8,100 sites which possess or use radioactive materials and which are subject to NRC licensing requirements. To maintain currency, EDR contacts the Agency on a quarterly basis.

Date of Government Version: 01/02/2024	Source: Nuclear Regulatory Commission
Date Data Arrived at EDR: 01/16/2024	Telephone: 301-415-0717
Date Made Active in Reports: 03/13/2024	Last EDR Contact: 01/11/2024
Number of Days to Update: 57	Next Scheduled EDR Contact: 04/29/2024
	Data Release Frequency: Quarterly

GOVERNMENT RECORDS SEARCHED / DATA CURRENCY TRACKING

COAL ASH DOE: Steam-Electric Plant Operation Data

A listing of power plants that store ash in surface ponds.

Date of Government Version: 12/31/2022	Source: Department of Energy
Date Data Arrived at EDR: 11/27/2023	Telephone: 202-586-8719
Date Made Active in Reports: 02/22/2024	Last EDR Contact: 02/23/2024
Number of Days to Update: 87	Next Scheduled EDR Contact: 06/10/2024
	Data Release Frequency: Varies

COAL ASH EPA: Coal Combustion Residues Surface Impoundments List

A listing of coal combustion residues surface impoundments with high hazard potential ratings.

Date of Government Version: 01/12/2017	Source: Environmental Protection Agency
Date Data Arrived at EDR: 03/05/2019	Telephone: N/A
Date Made Active in Reports: 11/11/2019	Last EDR Contact: 02/23/2024
Number of Days to Update: 251	Next Scheduled EDR Contact: 06/10/2024
	Data Release Frequency: Varies

PCB TRANSFORMER: PCB Transformer Registration Database

The database of PCB transformer registrations that includes all PCB registration submittals.

Date of Government Version: 09/13/2019	Source: Environmental Protection Agency
Date Data Arrived at EDR: 11/06/2019	Telephone: 202-566-0517
Date Made Active in Reports: 02/10/2020	Last EDR Contact: 02/02/2024
Number of Days to Update: 96	Next Scheduled EDR Contact: 05/13/2024
	Data Release Frequency: Varies

RADINFO: Radiation Information Database

The Radiation Information Database (RADINFO) contains information about facilities that are regulated by U.S. Environmental Protection Agency (EPA) regulations for radiation and radioactivity.

Date of Government Version: 07/01/2019	Source: Environmental Protection Agency
Date Data Arrived at EDR: 07/01/2019	Telephone: 202-343-9775
Date Made Active in Reports: 09/23/2019	Last EDR Contact: 03/25/2024
Number of Days to Update: 84	Next Scheduled EDR Contact: 07/08/2024
	Data Release Frequency: Quarterly

HIST FTTS: FIFRA/TSCA Tracking System Administrative Case Listing

A complete administrative case listing from the FIFRA/TSCA Tracking System (FTTS) for all ten EPA regions. The information was obtained from the National Compliance Database (NCDB). NCDB supports the implementation of FIFRA (Federal Insecticide, Fungicide, and Rodenticide Act) and TSCA (Toxic Substances Control Act). Some EPA regions are now closing out records. Because of that, and the fact that some EPA regions are not providing EPA Headquarters with updated records, it was decided to create a HIST FTTS database. It included records that may not be included in the newer FTTS database updates. This database is no longer updated.

Date of Government Version: 10/19/2006	Source: Environmental Protection Agency
Date Data Arrived at EDR: 03/01/2007	Telephone: 202-564-2501
Date Made Active in Reports: 04/10/2007	Last EDR Contact: 12/17/2007
Number of Days to Update: 40	Next Scheduled EDR Contact: 03/17/2008
	Data Release Frequency: No Update Planned

HIST FTTS INSP: FIFRA/TSCA Tracking System Inspection & Enforcement Case Listing

A complete inspection and enforcement case listing from the FIFRA/TSCA Tracking System (FTTS) for all ten EPA regions. The information was obtained from the National Compliance Database (NCDB). NCDB supports the implementation of FIFRA (Federal Insecticide, Fungicide, and Rodenticide Act) and TSCA (Toxic Substances Control Act). Some EPA regions are now closing out records. Because of that, and the fact that some EPA regions are not providing EPA Headquarters with updated records, it was decided to create a HIST FTTS database. It included records that may not be included in the newer FTTS database updates. This database is no longer updated.

GOVERNMENT RECORDS SEARCHED / DATA CURRENCY TRACKING

Date of Government Version: 10/19/2006
Date Data Arrived at EDR: 03/01/2007
Date Made Active in Reports: 04/10/2007
Number of Days to Update: 40

Source: Environmental Protection Agency
Telephone: 202-564-2501
Last EDR Contact: 12/17/2008
Next Scheduled EDR Contact: 03/17/2008
Data Release Frequency: No Update Planned

DOT OPS: Incident and Accident Data

Department of Transportation, Office of Pipeline Safety Incident and Accident data.

Date of Government Version: 01/02/2020
Date Data Arrived at EDR: 01/28/2020
Date Made Active in Reports: 04/17/2020
Number of Days to Update: 80

Source: Department of Transportation, Office of Pipeline Safety
Telephone: 202-366-4595
Last EDR Contact: 01/05/2024
Next Scheduled EDR Contact: 05/06/2024
Data Release Frequency: Quarterly

CONSENT: Superfund (CERCLA) Consent Decrees

Major legal settlements that establish responsibility and standards for cleanup at NPL (Superfund) sites. Released periodically by United States District Courts after settlement by parties to litigation matters.

Date of Government Version: 12/31/2023
Date Data Arrived at EDR: 01/11/2024
Date Made Active in Reports: 01/16/2024
Number of Days to Update: 5

Source: Department of Justice, Consent Decree Library
Telephone: Varies
Last EDR Contact: 03/28/2024
Next Scheduled EDR Contact: 07/15/2024
Data Release Frequency: Varies

BRS: Biennial Reporting System

The Biennial Reporting System is a national system administered by the EPA that collects data on the generation and management of hazardous waste. BRS captures detailed data from two groups: Large Quantity Generators (LQG) and Treatment, Storage, and Disposal Facilities.

Date of Government Version: 12/31/2021
Date Data Arrived at EDR: 03/09/2023
Date Made Active in Reports: 03/20/2023
Number of Days to Update: 11

Source: EPA/NTIS
Telephone: 800-424-9346
Last EDR Contact: 03/19/2024
Next Scheduled EDR Contact: 07/01/2024
Data Release Frequency: Biennially

INDIAN RESERV: Indian Reservations

This map layer portrays Indian administered lands of the United States that have any area equal to or greater than 640 acres.

Date of Government Version: 12/31/2014
Date Data Arrived at EDR: 07/14/2015
Date Made Active in Reports: 01/10/2017
Number of Days to Update: 546

Source: USGS
Telephone: 202-208-3710
Last EDR Contact: 01/02/2024
Next Scheduled EDR Contact: 04/15/2024
Data Release Frequency: Semi-Annually

FUSRAP: Formerly Utilized Sites Remedial Action Program

DOE established the Formerly Utilized Sites Remedial Action Program (FUSRAP) in 1974 to remediate sites where radioactive contamination remained from Manhattan Project and early U.S. Atomic Energy Commission (AEC) operations.

Date of Government Version: 03/03/2023
Date Data Arrived at EDR: 03/03/2023
Date Made Active in Reports: 06/09/2023
Number of Days to Update: 98

Source: Department of Energy
Telephone: 202-586-3559
Last EDR Contact: 01/29/2024
Next Scheduled EDR Contact: 05/13/2024
Data Release Frequency: Varies

UMTRA: Uranium Mill Tailings Sites

Uranium ore was mined by private companies for federal government use in national defense programs. When the mills shut down, large piles of the sand-like material (mill tailings) remain after uranium has been extracted from the ore. Levels of human exposure to radioactive materials from the piles are low; however, in some cases tailings were used as construction materials before the potential health hazards of the tailings were recognized.

GOVERNMENT RECORDS SEARCHED / DATA CURRENCY TRACKING

Date of Government Version: 08/30/2019
Date Data Arrived at EDR: 11/15/2019
Date Made Active in Reports: 01/28/2020
Number of Days to Update: 74

Source: Department of Energy
Telephone: 505-845-0011
Last EDR Contact: 02/15/2024
Next Scheduled EDR Contact: 05/27/2024
Data Release Frequency: Varies

LEAD SMELTER 1: Lead Smelter Sites

A listing of former lead smelter site locations.

Date of Government Version: 02/29/2024
Date Data Arrived at EDR: 03/01/2024
Date Made Active in Reports: 03/27/2024
Number of Days to Update: 26

Source: Environmental Protection Agency
Telephone: 703-603-8787
Last EDR Contact: 04/02/2024
Next Scheduled EDR Contact: 07/08/2024
Data Release Frequency: Varies

LEAD SMELTER 2: Lead Smelter Sites

A list of several hundred sites in the U.S. where secondary lead smelting was done from 1931 and 1964. These sites may pose a threat to public health through ingestion or inhalation of contaminated soil or dust

Date of Government Version: 04/05/2001
Date Data Arrived at EDR: 10/27/2010
Date Made Active in Reports: 12/02/2010
Number of Days to Update: 36

Source: American Journal of Public Health
Telephone: 703-305-6451
Last EDR Contact: 12/02/2009
Next Scheduled EDR Contact: N/A
Data Release Frequency: No Update Planned

US AIRS (AFS): Aerometric Information Retrieval System Facility Subsystem (AFS)

The database is a sub-system of Aerometric Information Retrieval System (AIRS). AFS contains compliance data on air pollution point sources regulated by the U.S. EPA and/or state and local air regulatory agencies. This information comes from source reports by various stationary sources of air pollution, such as electric power plants, steel mills, factories, and universities, and provides information about the air pollutants they produce. Action, air program, air program pollutant, and general level plant data. It is used to track emissions and compliance data from industrial plants.

Date of Government Version: 10/12/2016
Date Data Arrived at EDR: 10/26/2016
Date Made Active in Reports: 02/03/2017
Number of Days to Update: 100

Source: EPA
Telephone: 202-564-2496
Last EDR Contact: 09/26/2017
Next Scheduled EDR Contact: 01/08/2018
Data Release Frequency: Annually

US AIRS MINOR: Air Facility System Data

A listing of minor source facilities.

Date of Government Version: 10/12/2016
Date Data Arrived at EDR: 10/26/2016
Date Made Active in Reports: 02/03/2017
Number of Days to Update: 100

Source: EPA
Telephone: 202-564-2496
Last EDR Contact: 09/26/2017
Next Scheduled EDR Contact: 01/08/2018
Data Release Frequency: Annually

MINES VIOLATIONS: MSHA Violation Assessment Data

Mines violation and assessment information. Department of Labor, Mine Safety & Health Administration.

Date of Government Version: 01/02/2024
Date Data Arrived at EDR: 01/03/2024
Date Made Active in Reports: 01/04/2024
Number of Days to Update: 1

Source: DOL, Mine Safety & Health Administration
Telephone: 202-693-9424
Last EDR Contact: 01/03/2024
Next Scheduled EDR Contact: 05/20/2024
Data Release Frequency: Quarterly

US MINES: Mines Master Index File

Contains all mine identification numbers issued for mines active or opened since 1971. The data also includes violation information.

GOVERNMENT RECORDS SEARCHED / DATA CURRENCY TRACKING

Date of Government Version: 11/01/2023
Date Data Arrived at EDR: 11/17/2023
Date Made Active in Reports: 02/13/2024
Number of Days to Update: 88

Source: Department of Labor, Mine Safety and Health Administration
Telephone: 303-231-5959
Last EDR Contact: 02/21/2024
Next Scheduled EDR Contact: 06/03/2024
Data Release Frequency: Semi-Annually

US MINES 2: Ferrous and Nonferrous Metal Mines Database Listing

This map layer includes ferrous (ferrous metal mines are facilities that extract ferrous metals, such as iron ore or molybdenum) and nonferrous (Nonferrous metal mines are facilities that extract nonferrous metals, such as gold, silver, copper, zinc, and lead) metal mines in the United States.

Date of Government Version: 01/07/2022
Date Data Arrived at EDR: 02/24/2023
Date Made Active in Reports: 05/17/2023
Number of Days to Update: 82

Source: USGS
Telephone: 703-648-7709
Last EDR Contact: 02/22/2024
Next Scheduled EDR Contact: 06/03/2024
Data Release Frequency: Varies

US MINES 3: Active Mines & Mineral Plants Database Listing

Active Mines and Mineral Processing Plant operations for commodities monitored by the Minerals Information Team of the USGS.

Date of Government Version: 04/14/2011
Date Data Arrived at EDR: 06/08/2011
Date Made Active in Reports: 09/13/2011
Number of Days to Update: 97

Source: USGS
Telephone: 703-648-7709
Last EDR Contact: 02/22/2024
Next Scheduled EDR Contact: 06/03/2024
Data Release Frequency: Varies

ABANDONED MINES: Abandoned Mines

An inventory of land and water impacted by past mining (primarily coal mining) is maintained by OSMRE to provide information needed to implement the Surface Mining Control and Reclamation Act of 1977 (SMCRA). The inventory contains information on the location, type, and extent of AML impacts, as well as, information on the cost associated with the reclamation of those problems. The inventory is based upon field surveys by State, Tribal, and OSMRE program officials. It is dynamic to the extent that it is modified as new problems are identified and existing problems are reclaimed.

Date of Government Version: 11/28/2023
Date Data Arrived at EDR: 11/29/2023
Date Made Active in Reports: 12/11/2023
Number of Days to Update: 12

Source: Department of Interior
Telephone: 202-208-2609
Last EDR Contact: 03/15/2024
Next Scheduled EDR Contact: 06/17/2024
Data Release Frequency: Quarterly

MINES MRDS: Mineral Resources Data System Mineral Resources Data System

Date of Government Version: 08/23/2022
Date Data Arrived at EDR: 11/22/2022
Date Made Active in Reports: 02/28/2023
Number of Days to Update: 98

Source: USGS
Telephone: 703-648-6533
Last EDR Contact: 02/22/2024
Next Scheduled EDR Contact: 06/03/2024
Data Release Frequency: Varies

FINDS: Facility Index System/Facility Registry System

Facility Index System. FINDS contains both facility information and 'pointers' to other sources that contain more detail. EDR includes the following FINDS databases in this report: PCS (Permit Compliance System), AIRS (Aerometric Information Retrieval System), DOCKET (Enforcement Docket used to manage and track information on civil judicial enforcement cases for all environmental statutes), FURS (Federal Underground Injection Control), C-DOCKET (Criminal Docket System used to track criminal enforcement actions for all environmental statutes), FFIS (Federal Facilities Information System), STATE (State Environmental Laws and Statutes), and PADS (PCB Activity Data System).

Date of Government Version: 11/03/2023
Date Data Arrived at EDR: 11/08/2023
Date Made Active in Reports: 11/20/2023
Number of Days to Update: 12

Source: EPA
Telephone: (312) 353-2000
Last EDR Contact: 02/27/2024
Next Scheduled EDR Contact: 06/10/2024
Data Release Frequency: Quarterly

GOVERNMENT RECORDS SEARCHED / DATA CURRENCY TRACKING

ECHO: Enforcement & Compliance History Information

ECHO provides integrated compliance and enforcement information for about 800,000 regulated facilities nationwide.

Date of Government Version: 12/17/2023	Source: Environmental Protection Agency
Date Data Arrived at EDR: 12/28/2023	Telephone: 202-564-2280
Date Made Active in Reports: 03/04/2024	Last EDR Contact: 12/28/2023
Number of Days to Update: 67	Next Scheduled EDR Contact: 04/15/2024
	Data Release Frequency: Quarterly

UXO: Unexploded Ordnance Sites

A listing of unexploded ordnance site locations

Date of Government Version: 09/06/2023	Source: Department of Defense
Date Data Arrived at EDR: 09/13/2023	Telephone: 703-704-1564
Date Made Active in Reports: 12/11/2023	Last EDR Contact: 01/05/2024
Number of Days to Update: 89	Next Scheduled EDR Contact: 04/22/2024
	Data Release Frequency: Varies

DOCKET HWC: Hazardous Waste Compliance Docket Listing

A complete list of the Federal Agency Hazardous Waste Compliance Docket Facilities.

Date of Government Version: 05/06/2021	Source: Environmental Protection Agency
Date Data Arrived at EDR: 05/21/2021	Telephone: 202-564-0527
Date Made Active in Reports: 08/11/2021	Last EDR Contact: 02/20/2024
Number of Days to Update: 82	Next Scheduled EDR Contact: 06/03/2024
	Data Release Frequency: Varies

FUELS PROGRAM: EPA Fuels Program Registered Listing

This listing includes facilities that are registered under the Part 80 (Code of Federal Regulations) EPA Fuels Programs. All companies now are required to submit new and updated registrations.

Date of Government Version: 11/10/2023	Source: EPA
Date Data Arrived at EDR: 11/10/2023	Telephone: 800-385-6164
Date Made Active in Reports: 02/07/2024	Last EDR Contact: 02/13/2024
Number of Days to Update: 89	Next Scheduled EDR Contact: 05/27/2024
	Data Release Frequency: Quarterly

PFAS NPL: Superfund Sites with PFAS Detections Information

EPA's Office of Land and Emergency Management and EPA Regional Offices maintain data describing what is known about site investigations, contamination, and remedial actions under the Comprehensive Environmental Response, Compensation, and Liability Act (CERCLA) where PFAS is present in the environment.

Date of Government Version: 12/28/2023	Source: Environmental Protection Agency
Date Data Arrived at EDR: 12/28/2023	Telephone: 703-603-8895
Date Made Active in Reports: 03/04/2024	Last EDR Contact: 12/28/2023
Number of Days to Update: 67	Next Scheduled EDR Contact: 04/15/2024
	Data Release Frequency: Varies

PFAS FEDERAL SITES: Federal Sites PFAS Information

Several federal entities, such as the federal Superfund program, Department of Defense, National Aeronautics and Space Administration, Department of Transportation, and Department of Energy provided information for sites with known or suspected detections at federal facilities.

Date of Government Version: 12/28/2023	Source: Environmental Protection Agency
Date Data Arrived at EDR: 12/28/2023	Telephone: 202-272-0167
Date Made Active in Reports: 03/04/2024	Last EDR Contact: 12/28/2023
Number of Days to Update: 67	Next Scheduled EDR Contact: 04/15/2024
	Data Release Frequency: Varies

GOVERNMENT RECORDS SEARCHED / DATA CURRENCY TRACKING

PFAS TSCA: PFAS Manufacture and Imports Information

EPA issued the Chemical Data Reporting (CDR) Rule under the Toxic Substances Control Act (TSCA) and requires chemical manufacturers and facilities that manufacture or import chemical substances to report data to EPA. EPA publishes non-confidential business information (non-CBI) and includes descriptive information about each site, corporate parent, production volume, other manufacturing information, and processing and use information.

Date of Government Version: 12/28/2023	Source: Environmental Protection Agency
Date Data Arrived at EDR: 12/28/2023	Telephone: 202-272-0167
Date Made Active in Reports: 01/04/2024	Last EDR Contact: 12/28/2023
Number of Days to Update: 7	Next Scheduled EDR Contact: 04/15/2024
	Data Release Frequency: Varies

PFAS TRIS: List of PFAS Added to the TRI

Section 7321 of the National Defense Authorization Act for Fiscal Year 2020 (NDAA) immediately added certain per- and polyfluoroalkyl substances (PFAS) to the list of chemicals covered by the Toxics Release Inventory (TRI) under Section 313 of the Emergency Planning and Community Right-to-Know Act (EPCRA) and provided a framework for additional PFAS to be added to TRI on an annual basis.

Date of Government Version: 12/28/2023	Source: Environmental Protection Agency
Date Data Arrived at EDR: 12/28/2023	Telephone: 202-566-0250
Date Made Active in Reports: 01/04/2024	Last EDR Contact: 12/28/2023
Number of Days to Update: 7	Next Scheduled EDR Contact: 04/15/2024
	Data Release Frequency: Varies

PFAS RCRA MANIFEST: PFAS Transfers Identified In the RCRA Database Listing

To work around the lack of PFAS waste codes in the RCRA database, EPA developed the PFAS Transfers dataset by mining e-Manifest records containing at least one of these common PFAS keywords: PFAS, PFOA, PFOS, PERFL, AFFF, GENX, GEN-X (plus the VT waste codes). These keywords were searched for in the following text fields: Manifest handling instructions (MANIFEST_HANDLING_INSTR), Non-hazardous waste description (NON_HAZ_WASTE_DESCRIPTION), DOT printed information (DOT_PRINTED_INFORMATION), Waste line handling instructions (WASTE_LINE_HANDLING_INSTR), Waste residue comments (WASTE_RESIDUE_COMMENTS).

Date of Government Version: 12/28/2023	Source: Environmental Protection Agency
Date Data Arrived at EDR: 12/28/2023	Telephone: 202-272-0167
Date Made Active in Reports: 01/04/2024	Last EDR Contact: 12/28/2023
Number of Days to Update: 7	Next Scheduled EDR Contact: 04/15/2024
	Data Release Frequency: Varies

PFAS ATSDR: PFAS Contamination Site Location Listing

PFAS contamination site locations from the Department of Health & Human Services, Center for Disease Control & Prevention. ATSDR is involved at a number of PFAS-related sites, either directly or through assisting state and federal partners. As of now, most sites are related to drinking water contamination connected with PFAS production facilities or fire training areas where aqueous film-forming firefighting foam (AFFF) was regularly used.

Date of Government Version: 06/24/2020	Source: Department of Health & Human Services
Date Data Arrived at EDR: 03/17/2021	Telephone: 202-741-5770
Date Made Active in Reports: 11/08/2022	Last EDR Contact: 01/22/2024
Number of Days to Update: 601	Next Scheduled EDR Contact: 05/06/2024
	Data Release Frequency: Varies

PFAS WQP: Ambient Environmental Sampling for PFAS

The Water Quality Portal (WQP) is a part of a modernized repository storing ambient sampling data for all environmental media and tissue samples. A wide range of federal, state, tribal and local governments, academic and non-governmental organizations and individuals submit project details and sampling results to this public repository. The information is commonly used for research and assessments of environmental quality.

Date of Government Version: 12/28/2023	Source: Environmental Protection Agency
Date Data Arrived at EDR: 12/28/2023	Telephone: 202-272-0167
Date Made Active in Reports: 03/04/2024	Last EDR Contact: 12/28/2023
Number of Days to Update: 67	Next Scheduled EDR Contact: 04/15/2024
	Data Release Frequency: Varies

GOVERNMENT RECORDS SEARCHED / DATA CURRENCY TRACKING

PFAS NPDES: Clean Water Act Discharge Monitoring Information

Any discharger of pollutants to waters of the United States from a point source must have a National Pollutant Discharge Elimination System (NPDES) permit. The process for obtaining limits involves the regulated entity (permittee) disclosing releases in a NPDES permit application and the permitting authority (typically the state but sometimes EPA) deciding whether to require monitoring or monitoring with limits. Caveats and Limitations: Less than half of states have required PFAS monitoring for at least one of their permittees and fewer states have established PFAS effluent limits for permittees. New rulemakings have been initiated that may increase the number of facilities monitoring for PFAS in the future.

Date of Government Version: 12/28/2023	Source: Environmental Protection Agency
Date Data Arrived at EDR: 12/28/2023	Telephone: 202-272-0167
Date Made Active in Reports: 03/04/2024	Last EDR Contact: 12/28/2023
Number of Days to Update: 67	Next Scheduled EDR Contact: 04/15/2024
	Data Release Frequency: Varies

PFAS ECHO: Facilities in Industries that May Be Handling PFAS Listing

Regulators and the public have expressed interest in knowing which regulated entities may be using PFAS. EPA has developed a dataset from various sources that show which industries may be handling PFAS. Approximately 120,000 facilities subject to federal environmental programs have operated or currently operate in industry sectors with processes that may involve handling and/or release of PFAS.

Date of Government Version: 12/28/2023	Source: Environmental Protection Agency
Date Data Arrived at EDR: 12/28/2023	Telephone: 202-272-0167
Date Made Active in Reports: 03/04/2024	Last EDR Contact: 12/28/2023
Number of Days to Update: 67	Next Scheduled EDR Contact: 04/15/2024
	Data Release Frequency: Varies

PFAS ECHO FIRE TRAINING: Facilities in Industries that May Be Handling PFAS Listing

A list of fire training sites was added to the Industry Sectors dataset using a keyword search on the permitted facility's name to identify sites where fire-fighting foam may have been used in training exercises. Additionally, you may view an example spreadsheet of the subset of fire training facility data, as well as the keywords used in selecting or deselecting a facility for the subset, as well as the keywords used in selecting or deselecting a facility for the subset. These keywords were tested to maximize accuracy in selecting facilities that may use fire-fighting foam in training exercises, however, due to the lack of a required reporting field in the data systems for designating fire training sites, this methodology may not identify all fire training sites or may potentially misidentify them.

Date of Government Version: 12/28/2023	Source: Environmental Protection Agency
Date Data Arrived at EDR: 12/28/2023	Telephone: 202-272-0167
Date Made Active in Reports: 03/04/2024	Last EDR Contact: 12/28/2023
Number of Days to Update: 67	Next Scheduled EDR Contact: 04/15/2024
	Data Release Frequency: Varies

PFAS PART 139 AIRPORT: All Certified Part 139 Airports PFAS Information Listing

Since July 1, 2006, all certified part 139 airports are required to have fire-fighting foam onsite that meet military specifications (MIL-F-24385) (14 CFR 139.317). To date, these military specification fire-fighting foams are fluorinated and have been historically used for training and extinguishing. The 2018 FAA Reauthorization Act has a provision stating that no later than October 2021, FAA shall not require the use of fluorinated AFFF. This provision does not prohibit the use of fluorinated AFFF at Part 139 civilian airports; it only prohibits FAA from mandating its use. The Federal Aviation Administration's document AC 150/5210-6D - Aircraft Fire Extinguishing Agents provides guidance on Aircraft Fire Extinguishing Agents, which includes Aqueous Film Forming Foam (AFFF).

Date of Government Version: 12/28/2023	Source: Environmental Protection Agency
Date Data Arrived at EDR: 12/28/2023	Telephone: 202-272-0167
Date Made Active in Reports: 03/04/2024	Last EDR Contact: 12/28/2023
Number of Days to Update: 67	Next Scheduled EDR Contact: 04/15/2024
	Data Release Frequency: Varies

GOVERNMENT RECORDS SEARCHED / DATA CURRENCY TRACKING

AQUEOUS FOAM NRC: Aqueous Foam Related Incidents Listing

The National Response Center (NRC) serves as an emergency call center that fields initial reports for pollution and railroad incidents and forwards that information to appropriate federal/state agencies for response. The spreadsheets posted to the NRC website contain initial incident data that has not been validated or investigated by a federal/state response agency. Response center calls from 1990 to the most recent complete calendar year where there was indication of Aqueous Film Forming Foam (AFFF) usage are included in this dataset. NRC calls may reference AFFF usage in the ?Material Involved? or ?Incident Description? fields.

Date of Government Version: 12/28/2023	Source: Environmental Protection Agency
Date Data Arrived at EDR: 12/28/2023	Telephone: 202-267-2675
Date Made Active in Reports: 03/04/2024	Last EDR Contact: 12/28/2023
Number of Days to Update: 67	Next Scheduled EDR Contact: 04/15/2024
	Data Release Frequency: Varies

PCS: Permit Compliance System

PCS is a computerized management information system that contains data on National Pollutant Discharge Elimination System (NPDES) permit holding facilities. PCS tracks the permit, compliance, and enforcement status of NPDES facilities.

Date of Government Version: 12/16/2016	Source: EPA, Office of Water
Date Data Arrived at EDR: 01/06/2017	Telephone: 202-564-2496
Date Made Active in Reports: 03/10/2017	Last EDR Contact: 03/29/2024
Number of Days to Update: 63	Next Scheduled EDR Contact: 07/15/2024
	Data Release Frequency: No Update Planned

PCS ENF: Enforcement data

No description is available for this data

Date of Government Version: 12/31/2014	Source: EPA
Date Data Arrived at EDR: 02/05/2015	Telephone: 202-564-2497
Date Made Active in Reports: 03/06/2015	Last EDR Contact: 03/29/2024
Number of Days to Update: 29	Next Scheduled EDR Contact: 07/15/2024
	Data Release Frequency: Varies

BIOSOLIDS: ICIS-NPDES Biosolids Facility Data

The data reflects compliance information about facilities in the biosolids program.

Date of Government Version: 12/31/2023	Source: Environmental Protection Agency
Date Data Arrived at EDR: 01/03/2024	Telephone: 202-564-4700
Date Made Active in Reports: 01/16/2024	Last EDR Contact: 01/03/2024
Number of Days to Update: 13	Next Scheduled EDR Contact: 04/29/2024
	Data Release Frequency: Varies

PFAS: PFAS Contaminated Sites Listing

PFAS have been widely used in numerous industrial and residential applications since the 1950s. Their stability and unique chemical properties produce waterproof, stain resistant, and nonstick qualities in products. They are found in some firefighting foams and a wide range of consumer products such as carpet treatments, non-stick cookware, water-resistant fabrics, food packaging materials, and personal care products.

Date of Government Version: 09/15/2023	Source: Department of Environment, Great Lakes & Energy
Date Data Arrived at EDR: 11/07/2023	Telephone: 517-284-9278
Date Made Active in Reports: 01/30/2024	Last EDR Contact: 02/06/2024
Number of Days to Update: 84	Next Scheduled EDR Contact: 05/20/2024
	Data Release Frequency: Varies

AIRS: Permit and Emissions Inventory Data

Permit and emissions inventory data.

Date of Government Version: 12/12/2023	Source: Department of Environment, Great Lakes, and Energy
Date Data Arrived at EDR: 12/13/2023	Telephone: 517-373-7074
Date Made Active in Reports: 03/05/2024	Last EDR Contact: 03/08/2024
Number of Days to Update: 83	Next Scheduled EDR Contact: 06/24/2024
	Data Release Frequency: Annually

GOVERNMENT RECORDS SEARCHED / DATA CURRENCY TRACKING

ASBESTOS: Asbestos Notification Listing Asbestos

Date of Government Version: 01/31/2024
Date Data Arrived at EDR: 02/08/2024
Date Made Active in Reports: 03/05/2024
Number of Days to Update: 26

Source: Department of Licensing & Regulatory Affairs
Telephone: 517-284-7699
Last EDR Contact: 04/02/2024
Next Scheduled EDR Contact: 07/15/2024
Data Release Frequency: Quarterly

BEA: Baseline Environmental Assessment Database

A BEA is a document that new or prospective property owners/operations disclose to the DEQ identifying the property as a facility pursuant to Part 201 and Part 213. The Inventory of BEA Facilities overlaps in part with the Part 201 Projects facilities and Part 213 facilities. There may be more than one BEA for each facility.

Date of Government Version: 11/07/2023
Date Data Arrived at EDR: 11/08/2023
Date Made Active in Reports: 02/06/2024
Number of Days to Update: 90

Source: Department of Environment, Great Lakes, and Energy
Telephone: 517-373-9541
Last EDR Contact: 11/02/2023
Next Scheduled EDR Contact: 05/20/2024
Data Release Frequency: No Update Planned

COAL ASH: Coal Ash Disposal Sites

Coal fired power plants in Southeast Michigan that have coal ash handling on site.

Date of Government Version: 04/01/2021
Date Data Arrived at EDR: 04/06/2021
Date Made Active in Reports: 06/24/2021
Number of Days to Update: 79

Source: Department of Environment, Great Lakes, and Energy
Telephone: 586-753-3754
Last EDR Contact: 03/25/2024
Next Scheduled EDR Contact: 07/08/2024
Data Release Frequency: Varies

DRYCLEANERS: Drycleaning Establishments

A listing of drycleaning facilities in Michigan.

Date of Government Version: 04/12/2023
Date Data Arrived at EDR: 07/11/2023
Date Made Active in Reports: 09/26/2023
Number of Days to Update: 77

Source: Department of Environment, Great Lakes, and Energy
Telephone: 517-335-4586
Last EDR Contact: 01/11/2024
Next Scheduled EDR Contact: 04/22/2024
Data Release Frequency: Quarterly

Financial Assurance 1: Financial Assurance Information Listing

Financial assurance information.

Date of Government Version: 12/20/2023
Date Data Arrived at EDR: 01/04/2024
Date Made Active in Reports: 03/22/2024
Number of Days to Update: 78

Source: Department of Environment, Great Lakes, and Energy
Telephone: 517-335-6610
Last EDR Contact: 03/25/2024
Next Scheduled EDR Contact: 07/08/2024
Data Release Frequency: Semi-Annually

Financial Assurance 2: Financial Assurance Information Listing

A listing of financial assurance information for solid waste facilities. Financial assurance is intended to ensure that resources are available to pay for the cost of closure, post-closure care, and corrective measures if the owner or operator of a regulated facility is unable or unwilling to pay.

Date of Government Version: 12/12/2023
Date Data Arrived at EDR: 12/14/2023
Date Made Active in Reports: 03/06/2024
Number of Days to Update: 83

Source: Department of Environment, Great Lakes, and Energy
Telephone: 517-335-4034
Last EDR Contact: 03/18/2024
Next Scheduled EDR Contact: 07/01/2024
Data Release Frequency: Varies

FINANCIAL ASSURANCE 3: Financial Assurance Information Listing

Financial assurance information for underground storage tank facilities.

GOVERNMENT RECORDS SEARCHED / DATA CURRENCY TRACKING

Date of Government Version: 12/20/2023
Date Data Arrived at EDR: 01/03/2024
Date Made Active in Reports: 03/22/2024
Number of Days to Update: 79

Source: Department of Licensing & Regulatory Affairs
Telephone: 517-335-7279
Last EDR Contact: 03/25/2024
Next Scheduled EDR Contact: 07/08/2024
Data Release Frequency: Varies

LEAD: Lead Information Registry Listing

All properties in this registry received a lead-based paint inspection or a lead risk assessment, and a lead abatement service. A lead-based paint inspection identifies any lead present on the property. The lead risk assessment determines if any of the lead found is a hazard. Lead abatement services address or remove the lead hazards.

Date of Government Version: 08/25/2023
Date Data Arrived at EDR: 09/12/2023
Date Made Active in Reports: 12/07/2023
Number of Days to Update: 86

Source: Department of Health & Human Services
Telephone: 517-335-9390
Last EDR Contact: 02/23/2024
Next Scheduled EDR Contact: 06/10/2024
Data Release Frequency: Varies

LEAD CERT: Lead Safe Housing Registry

A listing of Michigan properties included in the Lead Safe Housing Registry.

Date of Government Version: 03/25/2020
Date Data Arrived at EDR: 03/25/2020
Date Made Active in Reports: 06/15/2020
Number of Days to Update: 82

Source: Department of Community Health
Telephone: 517-335-9699
Last EDR Contact: 02/23/2024
Next Scheduled EDR Contact: 06/10/2024
Data Release Frequency: Quarterly

MI MANIFEST: Hazardous Waste Manifest Data

A generator who transports, or offers for transportation, hazardous waste for off-site treatment, storage or disposal must prepare a hazardous waste manifest to accompany such shipment.

Date of Government Version: 06/30/2018
Date Data Arrived at EDR: 06/23/2023
Date Made Active in Reports: 12/12/2023
Number of Days to Update: 172

Source: Department of Environment, Great Lakes & Energy
Telephone: 517-284-6838
Last EDR Contact: 01/22/2024
Next Scheduled EDR Contact: 05/06/2024
Data Release Frequency: Annually

NPDES: List of Active NPDES Permits

General information regarding NPDES (National Pollutant Discharge Elimination System) permits and NPDES Storm Water permits.

Date of Government Version: 01/03/2024
Date Data Arrived at EDR: 01/04/2024
Date Made Active in Reports: 03/25/2024
Number of Days to Update: 81

Source: Department of Environment, Great Lakes, and Energy
Telephone: 517-241-1300
Last EDR Contact: 03/28/2024
Next Scheduled EDR Contact: 07/08/2024
Data Release Frequency: Varies

UIC: Underground Injection Wells Database

A listing of underground injection well locations. The UIC Program is responsible for regulating the construction, operation, permitting, and closure of injection wells that place fluids underground for storage or disposal.

Date of Government Version: 10/19/2023
Date Data Arrived at EDR: 10/19/2023
Date Made Active in Reports: 10/30/2023
Number of Days to Update: 11

Source: Department of Environment, Great Lakes, and Energy
Telephone: 517-241-1515
Last EDR Contact: 01/11/2024
Next Scheduled EDR Contact: 04/29/2024
Data Release Frequency: Quarterly

WDS: Waste Data System

The Waste Data System (WDS) tracks activities at facilities regulated by the Solid Waste, Scrap Tire, Hazardous Waste, and Liquid Industrial Waste programs.

GOVERNMENT RECORDS SEARCHED / DATA CURRENCY TRACKING

Date of Government Version: 12/08/2023
Date Data Arrived at EDR: 12/11/2023
Date Made Active in Reports: 03/05/2024
Number of Days to Update: 85

Source: Department of Environment, Great Lakes, and Energy
Telephone: 517-284-6562
Last EDR Contact: 02/12/2024
Next Scheduled EDR Contact: 05/27/2024
Data Release Frequency: Varies

SSCUP: State Owned Sites Cleanup Program List

Public Act 380 of 1996 amended Part 201, Environmental Remediation, of the Natural Resources and Environmental Protection Act, PA 451 of 1994, by adding Section 20108c and creating the State Sites Cleanup Fund (SSCUF) and the State Sites Cleanup Program (SSCUP). Its intent was to fund environmental cleanups at contaminated sites where the state is a liable party as an owner or operator of the site, as defined in Section 20126 of Part 201.

Date of Government Version: 12/31/2022
Date Data Arrived at EDR: 04/18/2023
Date Made Active in Reports: 12/04/2023
Number of Days to Update: 230

Source: Department of Environment, Great Lakes & Energy
Telephone: 517-284-5153
Last EDR Contact: 01/16/2024
Next Scheduled EDR Contact: 04/29/2024
Data Release Frequency: Varies

UST FINDER RELEASE: UST Finder Releases Database

US EPA's UST Finder data is a national composite of leaking underground storage tanks. This data contains information about, and locations of, leaking underground storage tanks. Data was collected from state sources and standardized into a national profile by EPA's Office of Underground Storage Tanks, Office of Research and Development, and the Association of State and Territorial Solid Waste Management Officials.

Date of Government Version: 06/08/2023
Date Data Arrived at EDR: 10/31/2023
Date Made Active in Reports: 01/18/2024
Number of Days to Update: 79

Source: Environmental Protection Agency
Telephone: 202-564-0394
Last EDR Contact: 02/09/2024
Next Scheduled EDR Contact: 05/20/2024
Data Release Frequency: Semi-Annually

ENVIRO: Michigan Enviro Information

MiEnviro is permitting and compliance for air quality and water resources, including National Pollutant Discharge Elimination System (NPDES), storm water, groundwater discharge, aquatic nuisance control, Part 41 construction, medical waste registrations, and land and water interface permits.

Date of Government Version: 01/02/2024
Date Data Arrived at EDR: 01/03/2024
Date Made Active in Reports: 03/22/2024
Number of Days to Update: 79

Source: Department of Environment, Great Lakes, & Energy
Telephone: 800-662-9278
Last EDR Contact: 01/03/2024
Next Scheduled EDR Contact: 04/15/2024
Data Release Frequency: Quarterly

UST FINDER: UST Finder Database

EPA developed UST Finder, a web map application containing a comprehensive, state-sourced national map of underground storage tank (UST) and leaking UST (LUST) data. It provides the attributes and locations of active and closed USTs, UST facilities, and LUST sites from states and from Tribal lands and US territories. UST Finder contains information about proximity of UST facilities and LUST sites to: surface and groundwater public drinking water protection areas; estimated number of private domestic wells and number of people living nearby; and flooding and wildfires.

Date of Government Version: 06/08/2023
Date Data Arrived at EDR: 10/04/2023
Date Made Active in Reports: 01/18/2024
Number of Days to Update: 106

Source: Environmental Protection Agency
Telephone: 202-564-0394
Last EDR Contact: 02/09/2024
Next Scheduled EDR Contact: 05/20/2024
Data Release Frequency: Varies

EDR HIGH RISK HISTORICAL RECORDS

EDR Exclusive Records

GOVERNMENT RECORDS SEARCHED / DATA CURRENCY TRACKING

EDR MGP: EDR Proprietary Manufactured Gas Plants

The EDR Proprietary Manufactured Gas Plant Database includes records of coal gas plants (manufactured gas plants) compiled by EDR's researchers. Manufactured gas sites were used in the United States from the 1800's to 1950's to produce a gas that could be distributed and used as fuel. These plants used whale oil, rosin, coal, or a mixture of coal, oil, and water that also produced a significant amount of waste. Many of the byproducts of the gas production, such as coal tar (oily waste containing volatile and non-volatile chemicals), sludges, oils and other compounds are potentially hazardous to human health and the environment. The byproduct from this process was frequently disposed of directly at the plant site and can remain or spread slowly, serving as a continuous source of soil and groundwater contamination.

Date of Government Version: N/A
Date Data Arrived at EDR: N/A
Date Made Active in Reports: N/A
Number of Days to Update: N/A

Source: EDR, Inc.
Telephone: N/A
Last EDR Contact: N/A
Next Scheduled EDR Contact: N/A
Data Release Frequency: No Update Planned

EDR Hist Auto: EDR Exclusive Historical Auto Stations

EDR has searched selected national collections of business directories and has collected listings of potential gas station/filling station/service station sites that were available to EDR researchers. EDR's review was limited to those categories of sources that might, in EDR's opinion, include gas station/filling station/service station establishments. The categories reviewed included, but were not limited to gas, gas station, gasoline station, filling station, auto, automobile repair, auto service station, service station, etc. This database falls within a category of information EDR classifies as "High Risk Historical Records", or HRHR. EDR's HRHR effort presents unique and sometimes proprietary data about past sites and operations that typically create environmental concerns, but may not show up in current government records searches.

Date of Government Version: N/A
Date Data Arrived at EDR: N/A
Date Made Active in Reports: N/A
Number of Days to Update: N/A

Source: EDR, Inc.
Telephone: N/A
Last EDR Contact: N/A
Next Scheduled EDR Contact: N/A
Data Release Frequency: Varies

EDR Hist Cleaner: EDR Exclusive Historical Cleaners

EDR has searched selected national collections of business directories and has collected listings of potential dry cleaner sites that were available to EDR researchers. EDR's review was limited to those categories of sources that might, in EDR's opinion, include dry cleaning establishments. The categories reviewed included, but were not limited to dry cleaners, cleaners, laundry, laundromat, cleaning/laundry, wash & dry etc. This database falls within a category of information EDR classifies as "High Risk Historical Records", or HRHR. EDR's HRHR effort presents unique and sometimes proprietary data about past sites and operations that typically create environmental concerns, but may not show up in current government records searches.

Date of Government Version: N/A
Date Data Arrived at EDR: N/A
Date Made Active in Reports: N/A
Number of Days to Update: N/A

Source: EDR, Inc.
Telephone: N/A
Last EDR Contact: N/A
Next Scheduled EDR Contact: N/A
Data Release Frequency: Varies

EDR RECOVERED GOVERNMENT ARCHIVES

Exclusive Recovered Govt. Archives

RGA PART 201: Recovered Government Archive State Hazardous Waste Facilities List

The EDR Recovered Government Archive State Hazardous Waste database provides a list of SHWS incidents derived from historical databases and includes many records that no longer appear in current government lists. Compiled from Records formerly available from the Department of Environmental Quality in Michigan.

Date of Government Version: N/A
Date Data Arrived at EDR: 07/01/2013
Date Made Active in Reports: 12/24/2013
Number of Days to Update: 176

Source: Department of Environment, Great Lakes, and Energy
Telephone: N/A
Last EDR Contact: 06/01/2012
Next Scheduled EDR Contact: N/A
Data Release Frequency: Varies

GOVERNMENT RECORDS SEARCHED / DATA CURRENCY TRACKING

RGA LF: Recovered Government Archive Solid Waste Facilities List

The EDR Recovered Government Archive Landfill database provides a list of landfills derived from historical databases and includes many records that no longer appear in current government lists. Compiled from Records formerly available from the Department of Environmental Quality in Michigan.

Date of Government Version: N/A	Source: Department of Environment, Great Lakes, and Energy
Date Data Arrived at EDR: 07/01/2013	Telephone: N/A
Date Made Active in Reports: 01/13/2014	Last EDR Contact: 06/01/2012
Number of Days to Update: 196	Next Scheduled EDR Contact: N/A
	Data Release Frequency: Varies

RGA LUST: Recovered Government Archive Leaking Underground Storage Tank

The EDR Recovered Government Archive Leaking Underground Storage Tank database provides a list of LUST incidents derived from historical databases and includes many records that no longer appear in current government lists. Compiled from Records formerly available from the Department of Environmental Quality in Michigan.

Date of Government Version: N/A	Source: Department of Environment, Great Lakes, and Energy
Date Data Arrived at EDR: 07/01/2013	Telephone: N/A
Date Made Active in Reports: 12/24/2013	Last EDR Contact: 06/01/2012
Number of Days to Update: 176	Next Scheduled EDR Contact: N/A
	Data Release Frequency: Varies

OTHER DATABASE(S)

Depending on the geographic area covered by this report, the data provided in these specialty databases may or may not be complete. For example, the existence of wetlands information data in a specific report does not mean that all wetlands in the area covered by the report are included. Moreover, the absence of any reported wetlands information does not necessarily mean that wetlands do not exist in the area covered by the report.

CT MANIFEST: Hazardous Waste Manifest Data

Facility and manifest data. Manifest is a document that lists and tracks hazardous waste from the generator through transporters to a tsd facility.

Date of Government Version: 11/06/2023	Source: Department of Energy & Environmental Protection
Date Data Arrived at EDR: 11/07/2023	Telephone: 860-424-3375
Date Made Active in Reports: 01/31/2024	Last EDR Contact: 02/06/2024
Number of Days to Update: 85	Next Scheduled EDR Contact: 05/20/2024
	Data Release Frequency: No Update Planned

NJ MANIFEST: Manifest Information

Hazardous waste manifest information.

Date of Government Version: 12/31/2018	Source: Department of Environmental Protection
Date Data Arrived at EDR: 04/10/2019	Telephone: N/A
Date Made Active in Reports: 05/16/2019	Last EDR Contact: 03/29/2024
Number of Days to Update: 36	Next Scheduled EDR Contact: 07/15/2024
	Data Release Frequency: Annually

NY MANIFEST: Facility and Manifest Data

Manifest is a document that lists and tracks hazardous waste from the generator through transporters to a TSD facility.

Date of Government Version: 12/31/2019	Source: Department of Environmental Conservation
Date Data Arrived at EDR: 11/30/2023	Telephone: 518-402-8651
Date Made Active in Reports: 12/01/2023	Last EDR Contact: 01/26/2024
Number of Days to Update: 1	Next Scheduled EDR Contact: 05/06/2024
	Data Release Frequency: Quarterly

GOVERNMENT RECORDS SEARCHED / DATA CURRENCY TRACKING

PA MANIFEST: Manifest Information

Hazardous waste manifest information.

Date of Government Version: 06/30/2018
Date Data Arrived at EDR: 07/19/2019
Date Made Active in Reports: 09/10/2019
Number of Days to Update: 53

Source: Department of Environmental Protection
Telephone: 717-783-8990
Last EDR Contact: 01/05/2024
Next Scheduled EDR Contact: 04/22/2024
Data Release Frequency: Annually

RI MANIFEST: Manifest information

Hazardous waste manifest information

Date of Government Version: 12/31/2020
Date Data Arrived at EDR: 11/30/2021
Date Made Active in Reports: 02/18/2022
Number of Days to Update: 80

Source: Department of Environmental Management
Telephone: 401-222-2797
Last EDR Contact: 02/12/2024
Next Scheduled EDR Contact: 05/27/2024
Data Release Frequency: Annually

WI MANIFEST: Manifest Information

Hazardous waste manifest information.

Date of Government Version: 05/31/2018
Date Data Arrived at EDR: 06/19/2019
Date Made Active in Reports: 09/03/2019
Number of Days to Update: 76

Source: Department of Natural Resources
Telephone: N/A
Last EDR Contact: 03/01/2024
Next Scheduled EDR Contact: 06/17/2024
Data Release Frequency: Annually

Oil/Gas Pipelines

Source: Endeavor Business Media

Petroleum Bundle (Crude Oil, Refined Products, Petrochemicals, Gas Liquids (LPG/NGL), and Specialty Gases (Miscellaneous)) N = Natural Gas Bundle (Natural Gas, Gas Liquids (LPG/NGL), and Specialty Gases (Miscellaneous)). This map includes information copyrighted by Endeavor Business Media. This information is provided on a best effort basis and Endeavor Business Media does not guarantee its accuracy nor warrant its fitness for any particular purpose. Such information has been reprinted with the permission of Endeavor Business Media.

Electric Power Transmission Line Data

Source: Endeavor Business Media

This map includes information copyrighted by Endeavor Business Media. This information is provided on a best effort basis and Endeavor Business Media does not guarantee its accuracy nor warrant its fitness for any particular purpose. Such information has been reprinted with the permission of Endeavor Business Media.

Sensitive Receptors: There are individuals deemed sensitive receptors due to their fragile immune systems and special sensitivity to environmental discharges. These sensitive receptors typically include the elderly, the sick, and children. While the location of all sensitive receptors cannot be determined, EDR indicates those buildings and facilities - schools, daycares, hospitals, medical centers, and nursing homes - where individuals who are sensitive receptors are likely to be located.

AHA Hospitals:

Source: American Hospital Association, Inc.
Telephone: 312-280-5991

The database includes a listing of hospitals based on the American Hospital Association's annual survey of hospitals.

Medical Centers: Provider of Services Listing

Source: Centers for Medicare & Medicaid Services
Telephone: 410-786-3000

A listing of hospitals with Medicare provider number, produced by Centers of Medicare & Medicaid Services, a federal agency within the U.S. Department of Health and Human Services.

Nursing Homes

Source: National Institutes of Health
Telephone: 301-594-6248

Information on Medicare and Medicaid certified nursing homes in the United States.

Public Schools

Source: National Center for Education Statistics
Telephone: 202-502-7300

The National Center for Education Statistics' primary database on elementary and secondary public education in the United States. It is a comprehensive, annual, national statistical database of all public elementary and secondary schools and school districts, which contains data that are comparable across all states.

GOVERNMENT RECORDS SEARCHED / DATA CURRENCY TRACKING

Private Schools

Source: National Center for Education Statistics

Telephone: 202-502-7300

The National Center for Education Statistics' primary database on private school locations in the United States.

Daycare Centers: Day Care Centers, Group & Family Homes

Source: Bureau of REgulatory Services

Telephone: 517-373-8300

Flood Zone Data: This data was obtained from the Federal Emergency Management Agency (FEMA). It depicts 100-year and 500-year flood zones as defined by FEMA. It includes the National Flood Hazard Layer (NFHL) which incorporates Flood Insurance Rate Map (FIRM) data and Q3 data from FEMA in areas not covered by NFHL.

Source: FEMA

Telephone: 877-336-2627

Date of Government Version: 2003, 2015

NWI: National Wetlands Inventory. This data, available in select counties across the country, was obtained by EDR in 2002, 2005, 2010 and 2015 from the U.S. Fish and Wildlife Service.

State Wetlands Data: Wetlands Inventory

Source: Department of Natural Resources

Telephone: 517-241-2254

Current USGS 7.5 Minute Topographic Map

Source: U.S. Geological Survey

STREET AND ADDRESS INFORMATION

© 2015 TomTom North America, Inc. All rights reserved. This material is proprietary and the subject of copyright protection and other intellectual property rights owned by or licensed to Tele Atlas North America, Inc. The use of this material is subject to the terms of a license agreement. You will be held liable for any unauthorized copying or disclosure of this material.

GEOCHECK® - PHYSICAL SETTING SOURCE ADDENDUM

TARGET PROPERTY ADDRESS

404 N. ASHLEY
404 N. ASHLEY
ANN ARBOR, MI 48103

TARGET PROPERTY COORDINATES

Latitude (North): 42.284278 - 42° 17' 3.40"
Longitude (West): 83.749255 - 83° 44' 57.32"
Universal Transverse Mercator: Zone 17
UTM X (Meters): 273314.8
UTM Y (Meters): 4684786.5
Elevation: 808 ft. above sea level

USGS TOPOGRAPHIC MAP

Target Property Map: 14468119 ANN ARBOR EAST, MI
Version Date: 2019

Northwest Map: 14468121 ANN ARBOR WEST, MI
Version Date: 2019

EDR's GeoCheck Physical Setting Source Addendum is provided to assist the environmental professional in forming an opinion about the impact of potential contaminant migration.

Assessment of the impact of contaminant migration generally has two principle investigative components:

1. Groundwater flow direction, and
2. Groundwater flow velocity.

Groundwater flow direction may be impacted by surface topography, hydrology, hydrogeology, characteristics of the soil, and nearby wells. Groundwater flow velocity is generally impacted by the nature of the geologic strata.

GEOCHECK® - PHYSICAL SETTING SOURCE SUMMARY

GROUNDWATER FLOW DIRECTION INFORMATION

Groundwater flow direction for a particular site is best determined by a qualified environmental professional using site-specific well data. If such data is not reasonably ascertainable, it may be necessary to rely on other sources of information, such as surface topographic information, hydrologic information, hydrogeologic data collected on nearby properties, and regional groundwater flow information (from deep aquifers).


TOPOGRAPHIC INFORMATION

Surface topography may be indicative of the direction of surficial groundwater flow. This information can be used to assist the environmental professional in forming an opinion about the impact of nearby contaminated properties or, should contamination exist on the target property, what downgradient sites might be impacted.

TARGET PROPERTY TOPOGRAPHY

General Topographic Gradient: General NNW

SURROUNDING TOPOGRAPHY: ELEVATION PROFILES

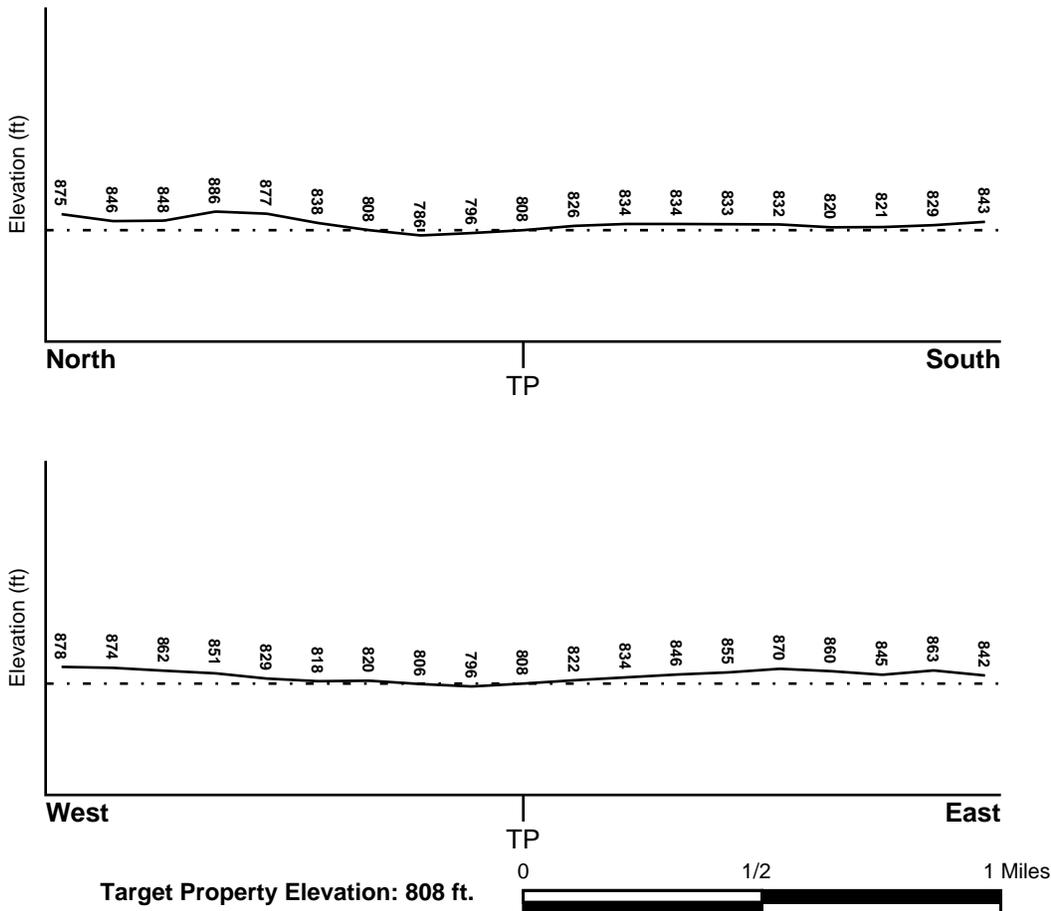

Source: Topography has been determined from the USGS 7.5' Digital Elevation Model and should be evaluated on a relative (not an absolute) basis. Relative elevation information between sites of close proximity should be field verified.

GEOCHECK® - PHYSICAL SETTING SOURCE SUMMARY

HYDROLOGIC INFORMATION

Surface water can act as a hydrologic barrier to groundwater flow. Such hydrologic information can be used to assist the environmental professional in forming an opinion about the impact of nearby contaminated properties or, should contamination exist on the target property, what downgradient sites might be impacted.

Refer to the Physical Setting Source Map following this summary for hydrologic information (major waterways and bodies of water).

FEMA FLOOD ZONE

<u>Flood Plain Panel at Target Property</u>	<u>FEMA Source Type</u>
26161C0261E	FEMA FIRM Flood data
<u>Additional Panels in search area:</u>	<u>FEMA Source Type</u>
26161C0242E	FEMA FIRM Flood data
26161C0244E	FEMA FIRM Flood data
26161C0263E	FEMA FIRM Flood data

NATIONAL WETLAND INVENTORY

<u>NWI Quad at Target Property</u>	<u>NWI Electronic Data Coverage</u>
ANN ARBOR EAST	YES - refer to the Overview Map and Detail Map

HYDROGEOLOGIC INFORMATION

Hydrogeologic information obtained by installation of wells on a specific site can often be an indicator of groundwater flow direction in the immediate area. Such hydrogeologic information can be used to assist the environmental professional in forming an opinion about the impact of nearby contaminated properties or, should contamination exist on the target property, what downgradient sites might be impacted.

Site-Specific Hydrogeological Data*:

Search Radius:	1.25 miles
Status:	Not found

AQUIFLOW®

Search Radius: 1.000 Mile.

EDR has developed the AQUIFLOW Information System to provide data on the general direction of groundwater flow at specific points. EDR has reviewed reports submitted by environmental professionals to regulatory authorities at select sites and has extracted the date of the report, groundwater flow direction as determined hydrogeologically, and the depth to water table.

<u>MAP ID</u>	<u>LOCATION FROM TP</u>	<u>GENERAL DIRECTION GROUNDWATER FLOW</u>
A2	1/8 - 1/4 Mile SW	N
A3	1/4 - 1/2 Mile SSW	NNW
4	1/4 - 1/2 Mile ENE	ENE
5	1/4 - 1/2 Mile NNE	Not Reported
6	1/4 - 1/2 Mile South	ENE
16	1/2 - 1 Mile SSE	NNW

GEOCHECK® - PHYSICAL SETTING SOURCE SUMMARY

<u>MAP ID</u>	<u>LOCATION FROM TP</u>	<u>GENERAL DIRECTION GROUNDWATER FLOW</u>
20	1/2 - 1 Mile North	Not Reported
1G	1/2 - 1 Mile North	Not Reported
2G	1/4 - 1/2 Mile NNE	Not Reported
3G	1/4 - 1/2 Mile ENE	ENE
4G	1/8 - 1/4 Mile SW	N
5G	1/4 - 1/2 Mile SSW	NNW
6G	1/4 - 1/2 Mile South	ENE
7G	1/2 - 1 Mile SSE	NNW

For additional site information, refer to Physical Setting Source Map Findings.

GEOCHECK® - PHYSICAL SETTING SOURCE SUMMARY

GROUNDWATER FLOW VELOCITY INFORMATION

Groundwater flow velocity information for a particular site is best determined by a qualified environmental professional using site specific geologic and soil strata data. If such data are not reasonably ascertainable, it may be necessary to rely on other sources of information, including geologic age identification, rock stratigraphic unit and soil characteristics data collected on nearby properties and regional soil information. In general, contaminant plumes move more quickly through sandy-gravelly types of soils than silty-clayey types of soils.

GEOLOGIC INFORMATION IN GENERAL AREA OF TARGET PROPERTY

Geologic information can be used by the environmental professional in forming an opinion about the relative speed at which contaminant migration may be occurring.

ROCK STRATIGRAPHIC UNIT

Era: Paleozoic
System: Mississippian
Series: Osagean and Kinderhookian Series
Code: M1 (*decoded above as Era, System & Series*)

GEOLOGIC AGE IDENTIFICATION

Category: Stratified Sequence

Geologic Age and Rock Stratigraphic Unit Source: P.G. Schruben, R.E. Arndt and W.J. Bawiec, Geology of the Conterminous U.S. at 1:2,500,000 Scale - a digital representation of the 1974 P.B. King and H.M. Beikman Map, USGS Digital Data Series DDS - 11 (1994).

DOMINANT SOIL COMPOSITION IN GENERAL AREA OF TARGET PROPERTY

The U.S. Department of Agriculture's (USDA) Soil Conservation Service (SCS) leads the National Cooperative Soil Survey (NCSS) and is responsible for collecting, storing, maintaining and distributing soil survey information for privately owned lands in the United States. A soil map in a soil survey is a representation of soil patterns in a landscape. Soil maps for STATSGO are compiled by generalizing more detailed (SSURGO) soil survey maps. The following information is based on Soil Conservation Service STATSGO data.

Soil Component Name: BOYER

Soil Surface Texture: sandy loam

Hydrologic Group: Class B - Moderate infiltration rates. Deep and moderately deep, moderately well and well drained soils with moderately coarse textures.

Soil Drainage Class: Well drained. Soils have intermediate water holding capacity. Depth to water table is more than 6 feet.

Hydric Status: Soil does not meet the requirements for a hydric soil.

Corrosion Potential - Uncoated Steel: LOW

Depth to Bedrock Min: > 60 inches

Depth to Bedrock Max: > 60 inches

GEOCHECK® - PHYSICAL SETTING SOURCE SUMMARY

Soil Layer Information							
Layer	Boundary		Soil Texture Class	Classification		Permeability Rate (in/hr)	Soil Reaction (pH)
	Upper	Lower		AASHTO Group	Unified Soil		
1	0 inches	7 inches	sandy loam	Granular materials (35 pct. or less passing No. 200), Silty, or Clayey Gravel and Sand.	COARSE-GRAINED SOILS, Sands, Sands with fines, Silty Sand.	Max: 6.00 Min: 2.00	Max: 7.30 Min: 5.60
2	7 inches	18 inches	loamy sand	Granular materials (35 pct. or less passing No. 200), Silty, or Clayey Gravel and Sand.	COARSE-GRAINED SOILS, Sands, Sands with fines, Silty Sand.	Max: 6.00 Min: 2.00	Max: 7.30 Min: 5.60
3	18 inches	34 inches	sandy loam	Granular materials (35 pct. or less passing No. 200), Silty, or Clayey Gravel and Sand.	COARSE-GRAINED SOILS, Sands, Sands with fines, Clayey sand.	Max: 6.00 Min: 2.00	Max: 7.80 Min: 5.60
4	34 inches	60 inches	gravelly - sand	Granular materials (35 pct. or less passing No. 200), Stone Fragments, Gravel and Sand.	COARSE-GRAINED SOILS, Sands, Clean Sands, Poorly graded sand.	Max: 20.00 Min: 20.00	Max: 8.40 Min: 7.40

OTHER SOIL TYPES IN AREA

Based on Soil Conservation Service STATSGO data, the following additional subordinant soil types may appear within the general area of target property.

Soil Surface Textures: loamy sand
muck
loam

Surficial Soil Types: loamy sand
muck
loam

Shallow Soil Types: silty clay loam
sandy loam
clay loam

Deeper Soil Types: sand
sand and gravel
stratified
clay loam
loam

GEOCHECK® - PHYSICAL SETTING SOURCE SUMMARY

coarse sand
muck

LOCAL / REGIONAL WATER AGENCY RECORDS

EDR Local/Regional Water Agency records provide water well information to assist the environmental professional in assessing sources that may impact ground water flow direction, and in forming an opinion about the impact of contaminant migration on nearby drinking water wells.

WELL SEARCH DISTANCE INFORMATION

<u>DATABASE</u>	<u>SEARCH DISTANCE (miles)</u>
Federal USGS	1.000
Federal FRDS PWS	Nearest PWS within 1 mile
State Database	1.000

FEDERAL USGS WELL INFORMATION

<u>MAP ID</u>	<u>WELL ID</u>	<u>LOCATION FROM TP</u>
No Wells Found		

FEDERAL FRDS PUBLIC WATER SUPPLY SYSTEM INFORMATION

<u>MAP ID</u>	<u>WELL ID</u>	<u>LOCATION FROM TP</u>
1	MI0003940	1/8 - 1/4 Mile ESE

Note: PWS System location is not always the same as well location.

STATE DATABASE WELL INFORMATION

<u>MAP ID</u>	<u>WELL ID</u>	<u>LOCATION FROM TP</u>
B7	MI600000878360	1/2 - 1 Mile WSW
B8	MI600000878359	1/2 - 1 Mile WSW
C9	MI600000887129	1/2 - 1 Mile SE
C10	MI600000887130	1/2 - 1 Mile SE
D11	MI600000885571	1/2 - 1 Mile SE
D12	MI600000897602	1/2 - 1 Mile SE
13	MI600000897603	1/2 - 1 Mile SE
14	MI600000897608	1/2 - 1 Mile SSW
15	MI600000873676	1/2 - 1 Mile WSW
17	MI600000889813	1/2 - 1 Mile NE
18	MI600000897476	1/2 - 1 Mile ESE
19	MI600000884231	1/2 - 1 Mile ESE

OTHER STATE DATABASE INFORMATION

STATE OIL/GAS WELL INFORMATION

<u>MAP ID</u>	<u>WELL ID</u>	<u>LOCATION FROM TP</u>
1	MI0G13000093752	1/4 - 1/2 Mile South

GEOCHECK® - PHYSICAL SETTING SOURCE SUMMARY

STATE OIL/GAS WELL INFORMATION

MAP ID

2


WELL ID

MIOG13000093851

LOCATION
FROM TP


1/2 - 1 Mile SE

PHYSICAL SETTING SOURCE MAP - 7614445.2s

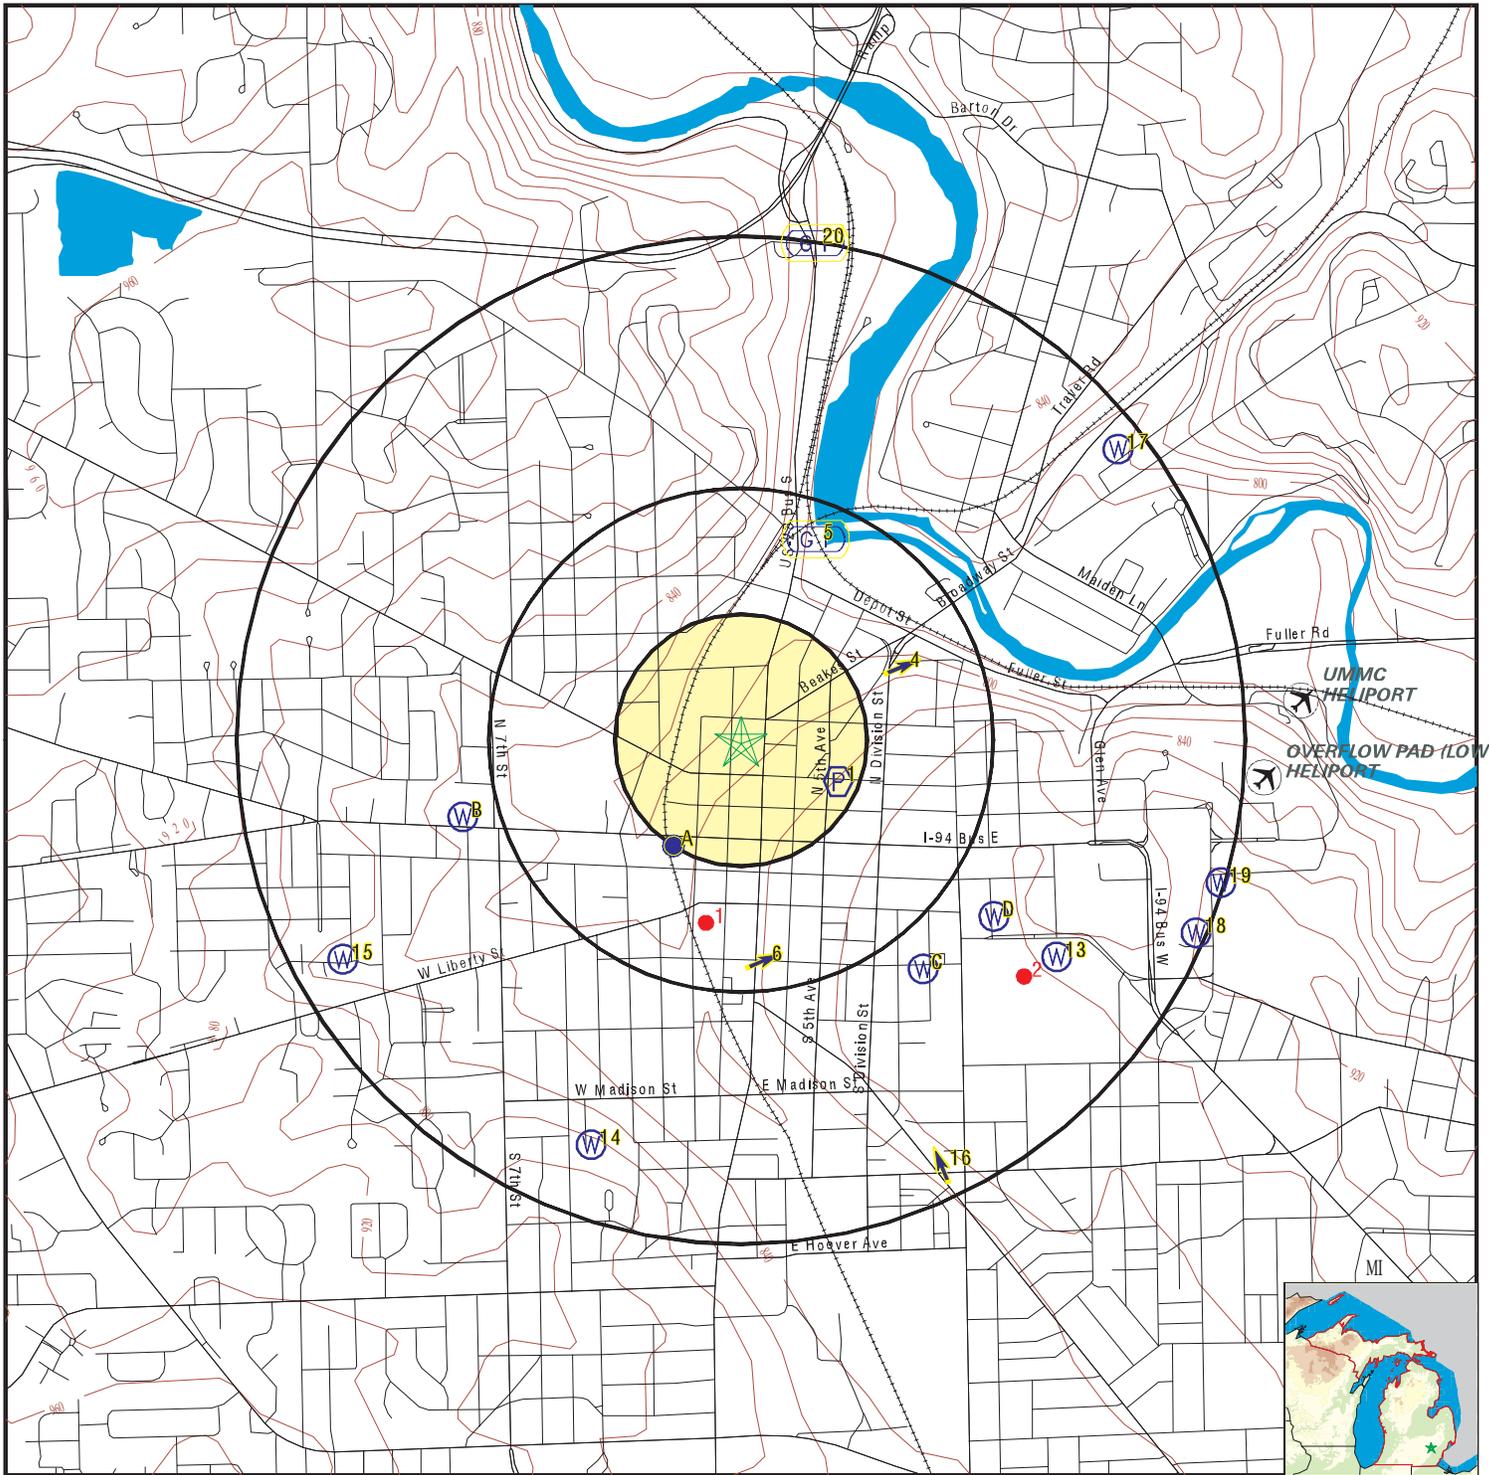

- County Boundary
- Major Roads
- Contour Lines
- Airports
- Earthquake epicenter, Richter 5 or greater
- Water Wells
- Public Water Supply Wells
- Cluster of Multiple Icons

- Groundwater Flow Direction
- Indeterminate Groundwater Flow at Location
- Groundwater Flow Varies at Location
- Closest Hydrogeological Data
- Oil, gas or related wells

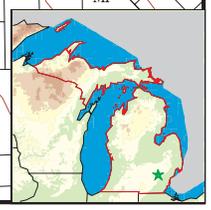

<p>SITE NAME: 404 N. Ashley ADDRESS: 404 N. Ashley Ann Arbor MI 48103 LAT/LONG: 42.284278 / 83.749255</p>	<p>CLIENT: Environmental Consulting Solutions, LLC CONTACT: Julie Pratt INQUIRY #: 7614445.2s DATE: April 04, 2024 11:21 am</p>
---	--

GEOCHECK® - PHYSICAL SETTING SOURCE MAP FINDINGS

Map ID
Direction
Distance
Elevation

Database EDR ID Number

1

ESE
1/8 - 1/4 Mile
Higher

FRDS PWS MI0003940

Epa region:	05	State:	MI
Pwsid:	MI0003940	Pwsname:	LOCH ALPINE SANITARY AUTHORITY
Cityserved:	Not Reported	Stateserved:	MI
Ziperved:	Not Reported	Fipscounty:	26161
Status:	Active	Retpopsrvd:	1608
Pwssvconn:	536	Psource longname:	Groundwater
Pwstype:	CWS	Owner:	Local_Govt
Contact:	CLARK, SPAULDING	Contactorgname:	CLARK, SPAULDING
Contactphone:	Not Reported	Contactaddress1:	827 North Zeeb Road
Contactaddress2:	Not Reported	Contactcity:	ANN ARBOR
Contactstate:	MI	Contactzip:	48103
Pwsactivitycode:	A		
Pwsid:	MI0003940	Facid:	8249
Facname:	IRON REMOVAL PLANT	Factype:	Treatment_plant
Facactivitycode:	A	Trtobjective:	iron removal
Trtprocess:	filtration, pressure sand	Factypecode:	TP
Pwsid:	MI0003940	Facid:	8249
Facname:	IRON REMOVAL PLANT	Factype:	Treatment_plant
Facactivitycode:	A	Trtobjective:	disinfection
Trtprocess:	hypochlorination, pre	Factypecode:	TP
Pwsid:	MI0003940	Facid:	8249
Facname:	IRON REMOVAL PLANT	Factype:	Treatment_plant
Facactivitycode:	A	Trtobjective:	manganese removal
Trtprocess:	filtration, greensand	Factypecode:	TP
PWS ID:	MI0003940	PWS name:	LOCH ALPINE SANITARY AUTHORITY
Address:	4530 WEST HURON RIVER DRIVE		
Care of:	LOCH ALPINE SANITARY AUTHORITY		
City:	ANN ARBOR	State:	MI
Zip:	48103	Owner:	LOCH ALPINE SANITARY AUTHORITY
Source code:	Ground water	Population:	1233
PWS ID:	MI0003940	PWS type:	Not Reported
PWS name:	Not Reported	PWS address:	Not Reported
PWS city:	Not Reported	PWS state:	Not Reported
PWS zip:	Not Reported	County:	WASHTENAW
Source:	Ground water	Treatment Objective:	CORROSION CONTROL
Process:	INHIBITOR, POLYPHOSPHATE	Population:	1233
County:	WASHTENAW	Source:	Ground water
Treatment Objective:	DISINFECTION	Process:	HYPOCHLORINATION, POST
Population:	1233		
PWS ID:	MI0003940	Activity status:	Active
Date system activated:	Not Reported	Date system deactivated:	Not Reported
Retail population:	00001071	System name:	LOCH ALPINE SANITARY AUTHORITY
System address:	LOCH ALPINE SANITARY AUTHORITY		
System address:	4530 WEST HURON RIVER DRIVE		
System city:	ANN ARBOR	System state:	MI
System zip:	48103		
Population served:	1,001 - 2,500 Persons	Treatment:	Treated

GEOCHECK® - PHYSICAL SETTING SOURCE MAP FINDINGS

Latitude: 421659 Longitude: 0834444

A2 SW
1/8 - 1/4 Mile
Lower

Site ID:	810075	AQUIFLOW	63226
Groundwater Flow:	N		
Shallowest Water Table Depth:	6.16		
Deepest Water Table Depth:	6.90		
Average Water Table Depth:	Not Reported		
Date:	04/1990		

A3 SSW
1/4 - 1/2 Mile
Higher

Site ID:	810148	AQUIFLOW	45873
Groundwater Flow:	NNW		
Shallowest Water Table Depth:	Not Reported		
Deepest Water Table Depth:	Not Reported		
Average Water Table Depth:	6		
Date:	04/23/1996		

4 ENE
1/4 - 1/2 Mile
Higher

Site ID:	810292	AQUIFLOW	39428
Groundwater Flow:	ENE		
Shallowest Water Table Depth:	Not Reported		
Deepest Water Table Depth:	Not Reported		
Average Water Table Depth:	7		
Date:	01/10/1992		

5 NNE
1/4 - 1/2 Mile
Lower

Site ID:	Not Reported	AQUIFLOW	45843
Groundwater Flow:	Not Reported		
Shallowest Water Table Depth:	Not Reported		
Deepest Water Table Depth:	Not Reported		
Average Water Table Depth:	3.5		
Date:	12/17/1991		

6 South
1/4 - 1/2 Mile
Higher

Site ID:	810318	AQUIFLOW	39436
Groundwater Flow:	ENE		
Shallowest Water Table Depth:	20		
Deepest Water Table Depth:	112		
Average Water Table Depth:	Not Reported		
Date:	12/1991		

B7 WSW
1/2 - 1 Mile
Higher

		MI WELLS	MI6000000878360
--	--	-----------------	------------------------

WELLS:

Well ID:	81000010161	Permit #:	9807129
Owner:	COMM. DEV. GROUP OF ANN ARBOR		
Well Depth (ft):	184	Well Type:	Household
Other Type Info:	Not Reported	Well Status:	Active
Other Status Info:	Not Reported	Water Supply Serial #:	0
Well #:	Not Reported	Driller ID:	81-0524
Drill Method:	ROTARY	Other Method Info:	Not Reported
Construction Date:	16-FEB-00	Case Type:	PVC Plastic
Other Casing Info:	Not Reported	Case Diameter (in):	5
Case Depth (ft):	179	Screen Start Depth (ft):	179
Screen End Depth (ft):	184	Static Water Level (ft):	106
Flowing:	Y	Test Drawdown Depth (ft):	107

GEOCHECK® - PHYSICAL SETTING SOURCE MAP FINDINGS

Test Hours:	2	Test Rate:	12
Test Method:	UNK	Well Grouted:	Y
Pump Capacity (gpm):	0	Elevation (ft):	837
Specific Capacity:	0	Rock Top (ft):	0

B8
WSW
1/2 - 1 Mile
Higher

MI WELLS MI6000000878359

WELLS:

Well ID:	81000010160	Permit #:	9807970
Owner:	COMMUNITY DEV. GROUP OF ANN AR		
Well Depth (ft):	183	Well Type:	Household
Other Type Info:	Not Reported	Well Status:	Active
Other Status Info:	Not Reported	Water Supply Serial #:	0
Well #:	Not Reported	Driller ID:	81-0524
Drill Method:	ROTARY	Other Method Info:	Not Reported
Construction Date:	16-FEB-00	Case Type:	PVC Plastic
Other Casing Info:	Not Reported	Case Diameter (in):	5
Case Depth (ft):	175	Screen Start Depth (ft):	173
Screen End Depth (ft):	183	Static Water Level (ft):	106
Flowing:	Y	Test Drawdown Depth (ft):	116
Test Hours:	2	Test Rate:	10
Test Method:	UNK	Well Grouted:	Y
Pump Capacity (gpm):	0	Elevation (ft):	837
Specific Capacity:	0	Rock Top (ft):	0

C9
SE
1/2 - 1 Mile
Higher

MI WELLS MI6000000887129

WELLS:

Well ID:	81000020947	Permit #:	2014 00307
Owner:	MAYNARD HOUSE ASSOCIATES LLC		
Well Depth (ft):	171	Well Type:	Heat Pump Supply
Other Type Info:	Not Reported	Well Status:	Active
Other Status Info:	Not Reported	Water Supply Serial #:	0
Well #:	Not Reported	Driller ID:	81-2014
Drill Method:	ROTARY	Other Method Info:	Not Reported
Construction Date:	11-JUL-14	Case Type:	PVC Plastic
Other Casing Info:	Not Reported	Case Diameter (in):	8
Case Depth (ft):	156	Screen Start Depth (ft):	156
Screen End Depth (ft):	171	Static Water Level (ft):	68
Flowing:	N	Test Drawdown Depth (ft):	78
Test Hours:	1	Test Rate:	200
Test Method:	AIR	Well Grouted:	Y
Pump Capacity (gpm):	250	Elevation (ft):	0
Specific Capacity:	0	Rock Top (ft):	0

GEOCHECK® - PHYSICAL SETTING SOURCE MAP FINDINGS

Map ID
Direction
Distance
Elevation

Database EDR ID Number

C10
SE
1/2 - 1 Mile
Higher

MI WELLS MI6000000887130

WELLS:

Well ID:	81000020948	Permit #:	2014 00306
Owner:	MAYNARD HOUSE ASSOCIATES LLC		
Well Depth (ft):	95	Well Type:	Heat Pump Return
Other Type Info:	Not Reported	Well Status:	Active
Other Status Info:	Not Reported	Water Supply Serial #:	0
Well #:	Not Reported	Driller ID:	81-2014
Drill Method:	ROTARY	Other Method Info:	Not Reported
Construction Date:	11-JUL-14	Case Type:	PVC Plastic
Other Casing Info:	Not Reported	Case Diameter (in):	8
Case Depth (ft):	44	Screen Start Depth (ft):	44
Screen End Depth (ft):	96	Static Water Level (ft):	66
Flowing:	N	Test Drawdown Depth (ft):	0
Test Hours:	0	Test Rate:	0
Test Method:	AIR	Well Grouted:	Y
Pump Capacity (gpm):	0	Elevation (ft):	0
Specific Capacity:	0	Rock Top (ft):	0

D11
SE
1/2 - 1 Mile
Higher

MI WELLS MI6000000885571

WELLS:

Well ID:	81000019069	Permit #:	2010 00118
Owner:	THE BELL TOWER HOTEL	Well Depth (ft):	172
Well Type:	Irrigation	Other Type Info:	Not Reported
Well Status:	Active	Other Status Info:	Not Reported
Water Supply Serial #:	0	Well #:	Not Reported
Driller ID:	81-2014	Drill Method:	ROTARY
Other Method Info:	Not Reported	Construction Date:	26-JUN-10
Case Type:	PVC Plastic	Other Casing Info:	Not Reported
Case Diameter (in):	8	Case Depth (ft):	152
Screen Start Depth (ft):	162	Screen End Depth (ft):	172
Static Water Level (ft):	66	Flowing:	N
Test Drawdown Depth (ft):	172	Test Hours:	2
Test Rate:	200	Test Method:	AIR
Well Grouted:	Y	Pump Capacity (gpm):	85
Elevation (ft):	0	Specific Capacity:	0
Rock Top (ft):	0		

D12
SE
1/2 - 1 Mile
Higher

MI WELLS MI6000000897602

WELLS:

Well ID:	81000032178	Permit #:	Not Reported
Owner:	U OF M	Well Depth (ft):	96
Well Type:	Other	Other Type Info:	RESEARCH

GEOCHECK® - PHYSICAL SETTING SOURCE MAP FINDINGS

Well Status:	Active	Other Status Info:	Not Reported
Water Supply Serial #:	0	Well #:	Not Reported
Driller ID:	81-1586	Drill Method:	ROTARY
Other Method Info:	Not Reported	Construction Date:	02-JUN-80
Case Type:	Unknown	Other Casing Info:	Not Reported
Case Diameter (in):	4	Case Depth (ft):	89
Screen Start Depth (ft):	84	Screen End Depth (ft):	93
Static Water Level (ft):	80	Flowing:	N
Test Drawdown Depth (ft):	80	Test Hours:	2
Test Rate:	12	Test Method:	UNK
Well Grouted:	Y	Pump Capacity (gpm):	12
Elevation (ft):	0	Specific Capacity:	0
Rock Top (ft):	0		

**13
SE
1/2 - 1 Mile
Higher**

MI WELLS MI6000000897603

WELLS:

Well ID:	81000032179	Permit #:	Not Reported
Owner:	UNIVERSITY OF MICHIGAN	Well Depth (ft):	178
Well Type:	Other	Other Type Info:	UNKNOWN
Well Status:	Active	Other Status Info:	Not Reported
Water Supply Serial #:	0	Well #:	Not Reported
Driller ID:	81-0524	Drill Method:	ROTARY
Other Method Info:	Not Reported	Construction Date:	04-MAY-93
Case Type:	PVC Plastic	Other Casing Info:	Not Reported
Case Diameter (in):	5	Case Depth (ft):	170
Screen Start Depth (ft):	170	Screen End Depth (ft):	178
Static Water Level (ft):	80	Flowing:	N
Test Drawdown Depth (ft):	80	Test Hours:	1
Test Rate:	20	Test Method:	UNK
Well Grouted:	Y	Pump Capacity (gpm):	18
Elevation (ft):	0	Specific Capacity:	0
Rock Top (ft):	0		

**14
SSW
1/2 - 1 Mile
Higher**

MI WELLS MI6000000897608

WELLS:

Well ID:	81000032184	Permit #:	Not Reported
Owner:	DANIEL MONTGOMERY	Well Depth (ft):	171
Well Type:	Household	Other Type Info:	Not Reported
Well Status:	Active	Other Status Info:	Not Reported
Water Supply Serial #:	0	Well #:	Not Reported
Driller ID:	81-0524	Drill Method:	Cable Tool
Other Method Info:	Not Reported	Construction Date:	05-NOV-70
Case Type:	Unknown	Other Casing Info:	Not Reported
Case Diameter (in):	4	Case Depth (ft):	171
Screen Start Depth (ft):	0	Screen End Depth (ft):	0
Static Water Level (ft):	25	Flowing:	N
Test Drawdown Depth (ft):	100	Test Hours:	5
Test Rate:	9	Test Method:	PLUGR
Well Grouted:	Y	Pump Capacity (gpm):	9
Elevation (ft):	0	Specific Capacity:	.09

GEOCHECK® - PHYSICAL SETTING SOURCE MAP FINDINGS

Rock Top (ft): 0

15
WSW
1/2 - 1 Mile
Higher

MI WELLS MI600000873676

WELLS:

Well ID:	8100005043	Permit #:	Not Reported
Owner:	CITY OF ANN ARBOR	Well Depth (ft):	173
Well Type:	Type I Public	Other Type Info:	Not Reported
Well Status:	Active	Other Status Info:	Not Reported
Water Supply Serial #:	220	Well #:	ANN ARBOR WELL #1 MONTGOMERY
Driller ID:	Not Reported	Drill Method:	Unknown
Other Method Info:	Not Reported	Construction Date:	01-JAN-62
Case Type:	Unknown	Other Casing Info:	Not Reported
Case Diameter (in):	28	Case Depth (ft):	132
Screen Start Depth (ft):	0	Screen End Depth (ft):	0
Static Water Level (ft):	999.99	Flowing:	N
Test Drawdown Depth (ft):	0	Test Hours:	0
Test Rate:	1250	Test Method:	UNK
Well Grouted:	Y	Pump Capacity (gpm):	0
Elevation (ft):	850	Specific Capacity:	0
Rock Top (ft):	0		

16
SSE
1/2 - 1 Mile
Higher

AQUIFLOW 39435

Site ID: 810427
 Groundwater Flow: NNW
 Shallowest Water Table Depth: Not Reported
 Deepest Water Table Depth: Not Reported
 Average Water Table Depth: 25.3
 Date: 09/24/1996

17
NE
1/2 - 1 Mile
Lower

MI WELLS MI600000889813

WELLS:

Well ID:	81000024360	Permit #:	Not Reported
Owner:	Not Reported	Well Depth (ft):	82
Well Type:	Irrigation	Other Type Info:	Not Reported
Well Status:	Active	Other Status Info:	Not Reported
Water Supply Serial #:	0	Well #:	Not Reported
Driller ID:	81-0388	Drill Method:	ROTARY
Other Method Info:	Not Reported	Construction Date:	26-SEP-80
Case Type:	Unknown	Other Casing Info:	Not Reported
Case Diameter (in):	0	Case Depth (ft):	0
Screen Start Depth (ft):	0	Screen End Depth (ft):	0
Static Water Level (ft):	47	Flowing:	N
Test Drawdown Depth (ft):	63	Test Hours:	2
Test Rate:	15	Test Method:	UNK
Well Grouted:	U	Pump Capacity (gpm):	63
Elevation (ft):	0	Specific Capacity:	0
Rock Top (ft):	54		

GEOCHECK® - PHYSICAL SETTING SOURCE MAP FINDINGS

Map ID
Direction
Distance
Elevation

Database EDR ID Number

18
ESE
1/2 - 1 Mile
Higher

MI WELLS MI6000000897476

WELLS:

Well ID:	81000032052	Permit #:	Not Reported
Owner:	UNIVERSITY OF MICHIGAN	Well Depth (ft):	193
Well Type:	Other	Other Type Info:	SCIENCE STUDY
Well Status:	Active	Other Status Info:	Not Reported
Water Supply Serial #:	0	Well #:	Not Reported
Driller ID:	81-0524	Drill Method:	ROTARY
Other Method Info:	Not Reported	Construction Date:	28-APR-82
Case Type:	PVC Plastic	Other Casing Info:	Not Reported
Case Diameter (in):	5	Case Depth (ft):	193
Screen Start Depth (ft):	185	Screen End Depth (ft):	193
Static Water Level (ft):	112	Flowing:	N
Test Drawdown Depth (ft):	112	Test Hours:	2
Test Rate:	20	Test Method:	PLUGR
Well Grouted:	Y	Pump Capacity (gpm):	17
Elevation (ft):	0	Specific Capacity:	.17857143
Rock Top (ft):	0		

19
ESE
1/2 - 1 Mile
Higher

MI WELLS MI6000000884231

WELLS:

Well ID:	81000017416	Permit #:	WEL2006-00569
Owner:	FOREST HILLS CEMETERY	Well Depth (ft):	192
Well Type:	Irrigation	Other Type Info:	Not Reported
Well Status:	Active	Other Status Info:	Not Reported
Water Supply Serial #:	0	Well #:	Not Reported
Driller ID:	81-2215	Drill Method:	ROTARY
Other Method Info:	Not Reported	Construction Date:	06-SEP-06
Case Type:	PVC Plastic	Other Casing Info:	Not Reported
Case Diameter (in):	5	Case Depth (ft):	181
Screen Start Depth (ft):	181	Screen End Depth (ft):	191
Static Water Level (ft):	110	Flowing:	N
Test Drawdown Depth (ft):	0	Test Hours:	4
Test Rate:	30	Test Method:	AIR
Well Grouted:	Y	Pump Capacity (gpm):	25
Elevation (ft):	0	Specific Capacity:	0
Rock Top (ft):	0		

20
North
1/2 - 1 Mile
Lower

Site ID: 810269
Groundwater Flow: Not Reported
Shallowest Water Table Depth: 2.65
Deepest Water Table Depth: 9.78
Average Water Table Depth: Not Reported
Date: 06/26/1995

AQUIFLOW 45834

GEOCHECK® - PHYSICAL SETTING SOURCE MAP FINDINGS

Map ID Direction Distance Elevation			Database	EDR ID Number
1G North 1/2 - 1 Mile Lower	Site ID:	810269	AQUIFLOW	45834
	Groundwater Flow:	Not Reported		
	Shallowest Water Table Depth:	2.65		
	Deepest Water Table Depth:	9.78		
	Average Water Table Depth:	Not Reported		
	Date:	06/26/1995		
2G NNE 1/4 - 1/2 Mile Lower	Site ID:	Not Reported	AQUIFLOW	45843
	Groundwater Flow:	Not Reported		
	Shallowest Water Table Depth:	Not Reported		
	Deepest Water Table Depth:	Not Reported		
	Average Water Table Depth:	3.5		
	Date:	12/17/1991		
3G ENE 1/4 - 1/2 Mile Lower	Site ID:	810292	AQUIFLOW	39428
	Groundwater Flow:	ENE		
	Shallowest Water Table Depth:	Not Reported		
	Deepest Water Table Depth:	Not Reported		
	Average Water Table Depth:	7		
	Date:	01/10/1992		
4G SW 1/8 - 1/4 Mile Lower	Site ID:	810075	AQUIFLOW	63226
	Groundwater Flow:	N		
	Shallowest Water Table Depth:	6.16		
	Deepest Water Table Depth:	6.90		
	Average Water Table Depth:	Not Reported		
	Date:	04/1990		
5G SSW 1/4 - 1/2 Mile Lower	Site ID:	810148	AQUIFLOW	45873
	Groundwater Flow:	NNW		
	Shallowest Water Table Depth:	Not Reported		
	Deepest Water Table Depth:	Not Reported		
	Average Water Table Depth:	6		
	Date:	04/23/1996		
6G South 1/4 - 1/2 Mile Lower	Site ID:	810318	AQUIFLOW	39436
	Groundwater Flow:	ENE		
	Shallowest Water Table Depth:	20		
	Deepest Water Table Depth:	112		
	Average Water Table Depth:	Not Reported		
	Date:	12/1991		
7G SSE 1/2 - 1 Mile Lower	Site ID:	810427	AQUIFLOW	39435
	Groundwater Flow:	NNW		
	Shallowest Water Table Depth:	Not Reported		
	Deepest Water Table Depth:	Not Reported		
	Average Water Table Depth:	25.3		
	Date:	09/24/1996		

GEOCHECK® - PHYSICAL SETTING SOURCE MAP FINDINGS

Map ID
Direction
Distance

Database EDR ID Number

1
South
1/4 - 1/2 Mile

OIL_GAS MIOG13000093752

OIL_GAS:

API #:	21161611317000	Well #:	1
Permit #:	NP02291	Completion Date:	0
Plug Date:	Not Reported	Well Type:	Part 625 Natural Brine
Well Status:	Plugging Approved	Bore Type:	Mineral (Non-Confidential)
Slant:	V	Total Depth Drilled (ft):	770
True Vertical Depth (ft):	0	Kickoff Point of TVD:	0
Deepest Formation:	TRAVERSE GROUP	Formation Tops:	Not Reported
Field Name:	Not Reported	Production Formation:	Not Reported
Production Unit #:	Not Reported	Lease Name:	Ann Arbor Courthouse
Operator #:	2222	Company Name:	Unknown
Surface Owner:	Not Reported	State Owned Land:	0
Federally Owned Land:	0	H2S Concentration:	0
Permit Date:	Not Reported		

2
SE
1/2 - 1 Mile

OIL_GAS MIOG13000093851

OIL_GAS:

API #:	21161612317000	Well #:	1
Permit #:	NP21909	Completion Date:	0
Plug Date:	Not Reported	Well Type:	Part 625 Test Well
Well Status:	Plugging Approved	Bore Type:	Mineral (Non-Confidential)
Slant:	V	Total Depth Drilled (ft):	1326
True Vertical Depth (ft):	0	Kickoff Point of TVD:	0
Deepest Formation:	Not Reported	Formation Tops:	Not Reported
Field Name:	Not Reported	Production Formation:	Not Reported
Production Unit #:	Not Reported	Lease Name:	Ann Arbor Campus Well
Operator #:	2222	Company Name:	Unknown
Surface Owner:	Not Reported	State Owned Land:	0
Federally Owned Land:	0	H2S Concentration:	0
Permit Date:	Not Reported		

GEOCHECK® - PHYSICAL SETTING SOURCE MAP FINDINGS RADON

AREA RADON INFORMATION

State Database: MI Radon

Radon Test Results

Zipcode	Test Date	LT Sign	Result
48103	4/16/2009		1.6
48103	2/17/2009		1.6
48103	3/18/1999		1.5
48103	9/11/1995		1.5
48103	7/5/1995		1.5
48103	2/3/2007		1.6
48103	11/7/2005		1.6
48103	2/15/2007		1.6
48103	4/10/2006		1.6
48103	4/10/2006		1.6
48103	4/24/2006		1.6
48103	6/3/2006		1.6
48103	2/4/2006		1.6
48103	3/2/2007		1.6
48103	8/18/2007		1.6
48103	4/8/2008		1.6
48103	8/9/1999		1.6
48103	3/6/2009		1.6
48103	8/17/2009		1.6
48103	2/16/2007		1.5
48103	10/7/2006		1.5
48103	7/17/2006		1.5
48103	7/11/2008		1.5
48103	6/13/2001		1.5
48103	3/6/2002		1.5
48103	11/6/2001		1.5
48103	5/21/2005		1.5
48103	3/2/2005		1.5
48103	3/26/2003		1.4
48103	2/28/2004		1.4
48103	2/13/2006		1.4
48103	4/18/2009		1.5
48103	4/25/2009		1.5
48103	5/9/2009		1.5
48103	2/5/2009		1.5
48103	2/5/2009		1.5
48103	3/25/1997		1.4
48103	10/30/1995		1.4
48103	8/24/1995		1.4
48103	4/14/1997		1.4
48103	2/16/1999		1.4
48103	5/21/2003		18.7
48103	4/10/2006		18.7
48103	2/9/2009		18.7
48103	6/5/2009		4.5
48103	2/6/2009		4.5
48103			

GEOCHECK® - PHYSICAL SETTING SOURCE MAP FINDINGS RADON

AREA RADON INFORMATION

	2/21/2009	4.5
48103	3/6/2009	4.5
48103	2/2/2009	4.5
48103	10/20/1997	4.4
48103	7/21/2003	4.4
48103	2/22/2007	4.3
48103	2/2/2006	4.3
48103	2/10/2000	4.2
48103	2/11/2009	4.2
48103	2/14/2009	4.2
48103	2/21/2009	4.2
48103	3/20/2009	4.2
48103	5/30/2003	4.0
48103	2/7/2003	4.0
48103	8/28/2004	4.0
48103	1/28/2002	4.4
48103	2/15/2005	4.4
48103	4/12/2004	4.4
48103	11/7/2005	4.4
48103	5/7/2009	4.3
48103	9/24/2007	4.3
48103	3/2/1998	4.1
48103	10/25/2001	4.1
48103	12/5/2001	4.1
48103	11/3/2001	4.1
48103	6/1/2002	4.1
48103	2/7/2003	4.1
48103	2/13/2006	4.0
48103	3/6/2006	4.0
48103	5/7/2009	4.0
48103	7/6/2007	4.6
48103	5/22/2006	4.4
48103	1/28/2006	4.4
48103	2/14/2006	4.4
48103	7/20/2007	4.4
48103	1/28/2000	4.4
48103	1/11/2000	4.4
48103	1/24/2009	4.3
48103	3/16/2009	4.3
48103	11/24/2009	4.3
48103	4/30/2003	4.1
48103	2/20/2006	4.1
48103	12/16/2006	4.1
48103	6/22/2006	4.1
48103	1/18/2010	4.6
48103	2/21/2009	4.6
48103	2/17/2009	4.6
48103	5/14/1997	4.5
48103	4/6/1998	4.5
48103	10/30/2001	4.5
48103	1/31/1994	4.4
48103	3/27/2009	4.4
48103	3/25/2009	4.4
48103	8/25/2003	4.2
48103	10/30/2002	4.2
48103	12/13/2002	4.2
48103		

GEOCHECK® - PHYSICAL SETTING SOURCE MAP FINDINGS RADON

AREA RADON INFORMATION

48103	3/14/2003		4.2
48103	3/28/2003		4.2
48103	5/8/2006		4.2
48103	1/26/2006		4.1
48103	2/13/2006		4.1
48103	5/14/2009		4.1
48103	3/9/2007		4.1
48103	3/31/2008		4.1
48103	11/8/2001		4.5
48103	2/6/2007		4.5
48103	4/22/2006		4.5
48103	1/28/2006		4.5
48103	3/13/2006		4.5
48103	11/6/2006		4.5
48103	7/16/2002		4.3
48103	1/17/2002		4.3
48103	10/27/2001		4.3
48103	2/21/2006		4.2
48103	2/13/2006		4.2
48103	7/27/2001		4.1
48103	2/7/2009		4.1
48103	2/6/2009		4.1
48103	5/5/1997		4.0
48103	4/18/1997		4.0
48103	2/8/2006		4.5
48103	4/4/2000		4.5
48103	4/14/1997		3.2
48103	2/27/2009	<	0.3
48103	2/27/2009	<	0.3
48103	2/26/2009	<	0.3
48103	1/14/2003		7.6
48103	2/14/2004		7.6
48103	3/3/2007		7.6
48103	3/27/2009		7.3
48103	12/14/1998		7.2
48103	9/26/2006		7.2
48103	2/4/2006		7.2
48103	9/2/2008		6.9
48103	1/14/2000		6.9
48103	3/14/2009		6.9
48103	11/28/1997		6.8
48103	4/16/2005		6.6
48103	4/10/2006		6.6
48103	10/23/2007		6.6
48103	8/11/2008		6.6
48103	7/17/2001		6.6
48103	1/24/2000		7.6
48103	4/6/2009		7.6
48103	2/22/1999		7.5
48103	5/1/2003		7.5
48103	2/2/2007		7.5
48103	2/7/2006		7.5
48103	6/5/1999		7.2
48103	1/24/2009		7.2
48103	12/21/2002		7.1
48103	10/17/2005		7.1
48103			

GEOCHECK® - PHYSICAL SETTING SOURCE MAP FINDINGS RADON

AREA RADON INFORMATION

	2/20/2006	6.8
48103	11/7/2007	6.8
48103	7/13/2009	6.8
48103	4/24/2003	6.5
48103	3/16/2005	6.5
48103	6/11/2004	6.5
48103	2/25/2006	6.5
48103	1/26/2006	6.5
48103	4/16/2008	6.5
48103	8/18/2007	6.5
48103	7/24/2007	6.5
48103	4/28/2007	6.5
48103	8/13/1999	6.5
48103	2/12/2009	6.5
48103	4/3/2009	6.5
48103	4/3/2009	6.5
48103	2/7/2003	6.4
48103	6/1/2002	6.4
48103	2/27/2007	6.4
48103	6/9/2008	6.4
48103	7/21/1994	6.4
48103	11/13/2009	6.4
48103	5/22/2009	6.4
48103	4/13/2009	6.3
48103	11/9/2009	6.3
48103	11/3/2009	6.3
48103	11/3/1997	6.2
48103	7/15/1996	6.2
48103	2/4/1994	6.2
48103	6/5/2003	6.2
48103	10/17/2001	6.2
48103	2/24/2003	6.2
48103	1/22/2007	6.2
48103	2/27/2007	6.2
48103	1/28/2006	6.2
48103	11/22/2008	6.2
48103	12/6/2005	6.1
48103	6/14/1999	6.1
48103	6/9/2006	4.9
48103	2/9/2006	4.9
48103	2/17/2006	4.9
48103	3/13/2006	4.9
48103	12/10/2007	4.9
48103	2/28/2009	6.1
48103	3/7/1994	6.0
48103	8/24/2002	6.0
48103	6/2/2003	6.0
48103	8/1/2005	6.0
48103	4/2/2004	6.0
48103	5/25/2006	5.6
48103	1/20/2007	5.6
48103	1/12/2008	5.6
48103	11/9/2007	5.6
48103	1/25/2010	5.6
48103	4/17/2006	5.2
48103	11/23/2007	5.2
48103		

GEOCHECK® - PHYSICAL SETTING SOURCE MAP FINDINGS RADON

AREA RADON INFORMATION

	12/24/2008	5.2
48103	4/10/2007	5.2
48103	4/3/2004	4.6
48103	2/10/2007	4.6
48103	1/24/2006	4.6
48103	1/26/2006	6.0
48103	1/28/2006	6.0
48103	10/11/2008	6.0
48103	1/15/2000	6.0
48103	12/8/2009	6.0
48103	2/12/2009	5.6
48103	9/17/1998	5.5
48103	4/24/1996	5.5
48103	2/15/2000	5.2
48103	7/3/2009	5.2
48103	3/28/1998	5.1
48103	6/11/2001	4.9
48103	2/12/2009	4.9
48103	2/13/1998	4.8
48103	8/3/1998	4.8
48103	3/27/1999	5.9
48103	2/19/1996	5.9
48103	2/16/1999	5.9
48103	3/8/1997	5.9
48103	2/9/2002	5.9
48103	12/17/2001	5.9
48103	4/5/2003	5.9
48103	12/9/2003	5.9
48103	11/28/2005	5.9
48103	4/19/2004	5.9
48103	12/26/2009	5.5
48103	2/28/2003	5.1
48103	6/1/2002	5.1
48103	7/31/2009	4.8
48103	12/3/2008	4.8
48103	4/14/1997	4.7
48103	10/4/1995	4.7
48103	2/11/2006	5.9
48103	10/24/2007	5.9
48103	9/15/2008	5.9
48103	7/1/1999	5.9
48103	5/5/1999	5.9
48103	3/27/2000	5.9
48103	1/27/2000	5.9
48103	2/20/2009	5.9
48103	11/16/2009	5.9
48103	2/17/2009	5.9
48103	4/6/2009	5.5
48103	12/8/2008	5.5
48103	11/24/1997	5.4
48103	11/24/1997	5.4
48103	1/23/2003	5.4
48103	5/9/2003	5.4
48103	12/22/2003	5.4
48103	1/28/2006	5.1
48103	4/9/2007	5.1
48103		

GEOCHECK® - PHYSICAL SETTING SOURCE MAP FINDINGS RADON

AREA RADON INFORMATION

	2/20/1995	5.1
48103	1/13/2003	4.7
48103	8/7/2003	4.7
48103	3/28/2005	4.7
48103	1/29/2003	5.8
48103	2/15/2005	5.8
48103	4/27/2006	5.8
48103	2/14/2006	5.4
48103	2/13/2006	5.4
48103	3/22/2007	5.4
48103	10/30/1995	5.0
48103	8/15/1997	5.0
48103	2/12/1999	5.0
48103	2/7/2003	5.0
48103	2/27/2003	5.0
48103	10/29/2001	5.0
48103	1/20/2003	5.0
48103	1/25/2003	4.8
48103	11/5/2002	4.8
48103	4/2/2003	4.8
48103	11/1/2001	4.8
48103	7/5/2005	4.8
48103	2/20/2006	4.8
48103	3/27/2009	5.4
48103	1/24/2009	5.4
48103	1/24/2009	5.4
48103	5/1/1997	5.3
48103	1/5/2002	5.3
48103	2/2/2007	5.0
48103	3/14/2006	5.0
48103	1/28/2006	5.0
48103	2/15/2000	4.7
48103	11/2/2009	4.7
48103	8/7/2009	4.7
48103	2/5/2002	5.7
48103	4/23/2005	5.7
48103	6/22/2006	5.7
48103	8/2/2004	5.3
48103	1/28/2006	5.3
48103	2/13/2006	5.3
48103	2/11/2006	5.3
48103	6/22/2001	5.0
48103	8/25/2006	4.7
48103	4/18/2008	4.7
48103	5/22/2009	4.7
48103	2/15/2000	4.7
48103	4/21/2008	5.7
48103	9/24/2007	5.7
48103	12/10/2005	5.3
48103	6/9/2008	5.3
48103	10/2/2008	5.3
48103	2/21/2009	5.3
48103	3/1/1999	4.9
48103	5/20/1997	4.9
48103	11/5/2002	4.9
48103	1/15/2002	4.9
48103		

GEOCHECK® - PHYSICAL SETTING SOURCE MAP FINDINGS RADON

AREA RADON INFORMATION

	2/3/2003	4.9
48103	4/9/2002	4.9
48103	4/30/2004	4.9
48103	1/18/2007	4.8
48103	3/21/2008	4.8
48103	2/8/1999	5.6
48103	2/16/1998	5.6
48103	10/27/2001	5.6
48103	12/26/2009	5.3
48103	3/5/1998	5.2
48103	7/20/1995	5.2
48103	2/3/2003	5.2
48103	4/11/2003	5.2
48103	6/1/2002	5.2
48103	12/22/2003	5.2
48103	7/5/2005	5.2
48103	12/19/1996	7.9
48103	3/21/2002	7.9
48103	11/1/2002	7.9
48103	1/18/2002	7.9
48103	3/5/2007	7.9
48103	10/24/2007	7.5
48103	5/2/2000	7.5
48103	8/21/2000	7.5
48103	9/29/1999	7.5
48103	7/13/2009	7.5
48103	1/21/2002	7.4
48103	1/16/2003	7.4
48103	8/19/2005	7.4
48103	2/18/2005	7.4
48103	2/5/2007	7.1
48103	8/9/2007	7.1
48103	2/17/2009	7.1
48103	6/27/1995	7.0
48103	3/5/1999	7.0
48103	9/1/1998	6.7
48103	9/29/1997	6.7
48103	1/29/2003	6.7
48103	11/26/2001	6.7
48103	2/13/2003	6.7
48103	2/2/2007	6.7
48103	4/13/2009	7.9
48103	4/3/2006	7.8
48103	2/13/2006	7.4
48103	12/11/2009	7.4
48103	9/6/1997	7.3
48103	2/20/2006	7.0
48103	5/22/2008	6.7
48103	2/7/2000	6.7
48103	7/2/2001	6.7
48103	2/6/2009	6.7
48103	11/21/2009	6.7
48103	4/3/1999	7.8
48103	2/10/2000	7.8
48103	1/24/2009	7.8
48103	1/26/2009	7.8
48103		

GEOCHECK® - PHYSICAL SETTING SOURCE MAP FINDINGS RADON

AREA RADON INFORMATION

	2/2/2007	7.7
48103	5/7/2003	7.3
48103	10/26/2002	7.3
48103	2/11/2003	7.3
48103	2/15/2006	7.3
48103	5/4/2006	7.3
48103	1/21/1995	7.3
48103	12/3/2001	6.9
48103	2/28/2002	6.9
48103	1/17/2009	2.0
48103	3/5/2009	2.0
48103	5/28/1994	25.5
48103	2/15/2006	25.3
48103	2/20/2006	23.8
48103	12/11/2002	23.6
48103	4/2/1997	23.4
48103	3/10/2009	18.3
48103	5/8/2003	18.2
48103	6/6/2002	18.1
48103	12/9/2002	17.6
48103	7/8/2003	2.0
48103	7/18/2003	2.0
48103	11/12/2001	2.0
48103	10/6/2003	2.0
48103	4/9/1997	59.5
48103	2/7/2006	49.8
48103	1/8/2007	49.2
48103	3/11/1996	48.9
48103	6/27/2008	48.5
48103	3/18/1999	44.8
48103	4/3/2006	42.1
48103	1/27/2009	23.1
48103	11/1/2004	22.6
48103	10/14/1996	22.2
48103	2/6/2009	21.9
48103	2/10/2003	17.4
48103	4/15/2006	17.1
48103	10/29/2001	16.9
48103	4/3/2009	16.9
48103	11/20/2004	16.8
48103	1/10/2003	16.7
48103	2/20/1999	16.3
48103	7/31/2006	16.1
48103	10/22/2007	16.1
48103	1/22/2008	16.0
48103	2/9/2009	16.0
48103	12/7/2005	15.9
48103	11/14/2002	15.7
48103	12/1/1997	14.1
48103	1/5/2002	14.1
48103	10/21/2004	14.1
48103	12/24/2005	14.1
48103	4/3/2006	14.0
48103	4/7/2008	14.0
48103	2/12/2000	14.0
48103	12/18/1996	13.9
48103		

GEOCHECK® - PHYSICAL SETTING SOURCE MAP FINDINGS RADON

AREA RADON INFORMATION

	2/7/2003	13.9
48103	1/17/1996	13.7
48103	2/11/1995	15.4
48103	10/28/2000	15.4
48103	7/20/2004	15.1
48103	5/18/2007	15.1
48103	3/5/2009	15.1
48103	3/23/2004	15.0
48103	6/27/2003	14.9
48103	11/6/2001	14.7
48103	10/15/2004	14.7
48103	11/24/2007	14.7
48103	2/26/2009	14.6
48103	1/23/2001	14.5
48103	10/29/2001	14.3
48103	2/21/2003	14.2
48103	6/5/2004	14.2
48103	2/21/2008	13.6
48103	3/29/1999	13.5
48103	4/30/2005	13.5
48103	2/7/2006	13.5
48103	2/16/2007	13.5
48103	10/26/1996	13.4
48103	9/12/1997	13.4
48103	6/11/1999	13.4
48103	12/23/2002	13.3
48103	10/29/2001	13.2
48103	2/18/2005	13.2
48103	2/11/1995	13.1
48103	2/5/1996	13.0
48103	4/27/2004	13.0
48103	3/3/2006	13.0
48103	7/25/2003	12.9
48103	1/17/2004	12.9
48103	10/30/2001	12.8
48103	1/18/2003	12.7
48103	2/6/2006	12.7
48103	3/2/2009	12.6
48103	9/13/2006	12.5
48103	4/17/1998	12.4
48103	10/22/2001	12.4
48103	11/9/2001	12.4
48103	2/16/1995	9.0
48103	11/12/2009	9.0
48103	3/12/2005	8.9
48103	4/16/2004	8.9
48103	2/9/2007	8.9
48103	8/28/1999	8.9
48103	11/27/2009	12.4
48103	11/6/1995	12.2
48103	1/21/2003	11.1
48103	4/28/2001	11.1
48103	1/20/2003	11.0
48103	5/12/1999	10.2
48103	1/17/2002	10.1
48103	5/3/2004	10.1
48103		

GEOCHECK® - PHYSICAL SETTING SOURCE MAP FINDINGS RADON

AREA RADON INFORMATION

	10/26/2004	10.1
48103	2/26/2004	10.1
48103	4/25/2006	10.1
48103	3/14/2006	10.1
48103	6/18/1999	10.1
48103	6/3/1995	10.0
48103	2/28/2003	10.0
48103	10/13/1998	8.0
48103	3/22/1996	12.0
48103	3/6/2009	12.0
48103	2/12/1999	11.9
48103	2/2/2009	11.9
48103	11/16/2006	10.9
48103	11/13/2002	10.8
48103	1/21/2003	10.8
48103	3/17/2008	10.8
48103	3/14/2000	10.8
48103	7/12/1997	10.7
48103	10/30/1997	10.7
48103	2/22/1999	10.7
48103	5/16/2009	10.0
48103	12/6/2001	9.9
48103	2/2/2007	9.9
48103	6/6/1994	8.9
48103	6/25/2009	8.9
48103	3/12/2003	8.8
48103	2/25/2006	8.8
48103	2/2/2007	8.8
48103	2/15/2000	8.8
48103	2/13/2006	11.8
48103	2/3/2006	11.8
48103	4/7/2008	11.8
48103	11/6/2001	11.7
48103	11/27/2004	11.7
48103	1/30/2006	11.7
48103	2/6/2009	11.7
48103	1/24/2005	11.6
48103	4/7/2003	10.7
48103	10/29/2001	10.7
48103	4/5/2004	10.6
48103	4/7/2006	10.6
48103	3/25/1999	10.5
48103	12/1/2009	9.8
48103	7/23/2002	9.7
48103	7/21/2004	9.7
48103	4/3/2006	8.5
48103	2/20/2006	8.5
48103	3/30/2006	8.5
48103	4/10/2006	8.5
48103	9/24/2007	8.5
48103	1/21/2003	8.4
48103	11/5/2004	8.4
48103	2/27/2006	11.6
48103	11/16/2007	11.6
48103	10/29/2007	11.4
48103	6/18/1999	11.4
48103		

GEOCHECK® - PHYSICAL SETTING SOURCE MAP FINDINGS RADON

AREA RADON INFORMATION

	7/24/2004	10.5
48103	11/16/2005	10.5
48103	6/5/2006	10.5
48103	2/21/2009	10.5
48103	3/30/2004	10.4
48103	2/27/2006	9.7
48103	2/7/2006	9.7
48103	1/6/2006	9.6
48103	10/2/2007	9.6
48103	2/27/2006	8.4
48103	5/1/2006	8.4
48103	4/4/2009	8.4
48103	2/22/1999	8.3
48103	3/30/2004	8.3
48103	5/15/2008	11.3
48103	3/15/1996	11.2
48103	2/16/2005	11.2
48103	2/27/2006	11.2
48103	2/13/2009	10.4
48103	8/30/2006	10.3
48103	10/10/2007	10.3
48103	11/28/1998	10.2
48103	3/21/2003	10.2
48103	12/1/2003	10.2
48103	5/5/1997	9.5
48103	2/11/2002	9.4
48103	2/28/2003	8.7
48103	6/18/2004	8.7
48103	12/22/2006	8.7
48103	9/13/2008	8.7
48103	11/29/1999	8.7
48103	12/9/2002	2.1
48103	1/12/2005	2.1
48103	3/7/2005	2.1
48103	3/11/2004	2.1
48103	4/16/2005	2.0
48103	11/4/2005	2.0
48103	9/6/2005	2.0
48103	4/28/2007	9.4
48103	4/4/2003	9.3
48103	8/13/1999	8.2
48103	2/2/2009	8.2
48103	4/17/2002	8.1
48103	2/17/2006	8.1
48103	3/18/2005	2.1
48103	3/4/2006	2.1
48103	1/28/2006	2.1
48103	3/23/2006	2.0
48103	2/8/2006	2.0
48103	3/31/2006	2.0
48103	11/16/1995	9.2
48103	4/8/1997	9.2
48103	7/28/2004	9.2
48103	7/12/1997	9.1
48103	3/22/2008	8.3
48103	1/31/1995	8.3
48103		

GEOCHECK® - PHYSICAL SETTING SOURCE MAP FINDINGS RADON

AREA RADON INFORMATION

	2/22/2003	8.2
48103	4/8/2002	8.2
48103	4/5/2004	8.2
48103	12/9/2004	8.2
48103	2/27/2006	8.2
48103	5/8/2006	8.2
48103	2/27/2006	2.1
48103	5/22/2009	2.1
48103	5/22/2006	2.0
48103	2/18/2000	9.1
48103	2/3/2009	9.1
48103	8/26/1995	9.0
48103	10/27/2001	9.0
48103	4/22/2002	9.0
48103	7/17/2006	9.0
48103	9/6/2005	8.6
48103	4/15/1999	8.6
48103	12/1/2000	8.6
48103	11/16/2009	8.6
48103	8/27/2001	8.5
48103	3/28/2008	2.1
48103	11/30/1994	2.1
48103	3/20/2008	2.0
48103	10/25/2002	21.6
48103	1/13/2003	20.9
48103	6/18/2001	30.6
48103	6/1/1998	20.2
48103	1/13/2003	20.0
48103	12/10/2002	19.6
48103	8/17/2009	2.1
48103	6/9/2009	2.1
48103	3/5/2009	2.1
48103	1/9/2009	2.0
48103	1/18/2002	28.6
48103	5/28/1994	26.7
48103	2/20/2009	19.2
48103	4/3/2009	19.1
48103	9/2/2009	0.9
48103	5/22/2009	2.9
48103	9/6/2007	2.9
48103	3/3/2008	2.9
48103	5/13/1999	2.8
48103	3/16/1995	2.8
48103	12/21/2009	2.8
48103	11/3/2009	2.7
48103	3/15/1997	2.6
48103	3/5/1999	2.6
48103	2/24/2009	2.6
48103	6/22/2009	2.6
48103	4/4/2000	2.9
48103	2/3/2000	2.9
48103	5/31/1999	2.9
48103	2/6/2001	2.9
48103	5/22/2006	2.5
48103	3/25/1994	2.5
48103	1/23/1996	2.5
48103		

GEOCHECK® - PHYSICAL SETTING SOURCE MAP FINDINGS RADON

AREA RADON INFORMATION

	4/18/1997	2.5
48103	6/14/2003	2.5
48103	1/3/2006	2.5
48103	8/18/2007	2.5
48103	3/16/2007	2.5
48103	10/20/1994	2.5
48103	8/8/1994	2.5
48103	2/25/2000	2.5
48103	4/19/1999	2.5
48103	3/2/1995	2.5
48103	1/14/2009	2.5
48103	2/6/2009	2.5
48103	2/12/2009	2.5
48103	1/30/2009	2.5
48103	7/13/2009	2.5
48103	8/30/1997	2.4
48103	2/1/2003	2.4
48103	9/3/2002	2.4
48103	2/14/2004	2.4
48103	9/27/2004	2.4
48103	6/26/2006	2.4
48103	9/5/2007	2.4
48103	4/8/2008	2.4
48103	11/24/2008	2.4
48103	4/17/2006	2.2
48103	2/10/2006	2.2
48103	1/24/2009	2.4
48103	3/16/2009	2.4
48103	4/20/1994	2.3
48103	3/21/2008	2.2
48103	3/9/2009	2.3
48103	4/10/2009	2.3
48103	7/6/2001	2.2
48103	12/6/1999	2.2
48103	3/6/2003	2.3
48103	4/18/2003	2.3
48103	3/14/1998	2.2
48103	6/18/1994	2.2
48103	9/6/1994	2.2
48103	9/15/1994	2.2
48103	10/1/2004	2.3
48103	6/12/1996	2.2
48103	2/26/2009	2.2
48103	12/29/1997	2.1
48103	8/19/2005	2.3
48103	3/1/2005	2.3
48103	2/28/2005	2.2
48103	3/2/1999	2.1
48103	2/16/1996	2.1
48103	9/12/1997	2.1
48103	2/6/2006	2.3
48103	2/9/2007	2.3
48103	2/3/2007	2.3
48103	2/4/2006	2.3
48103	2/27/2006	2.3
48103	2/26/2004	2.2
48103		

GEOCHECK® - PHYSICAL SETTING SOURCE MAP FINDINGS RADON

AREA RADON INFORMATION

	2/7/2004	2.2
48103	2/6/2006	2.2
48103	3/26/2002	2.1
48103	11/2/2001	2.1
48103	6/26/2006	3.0
48103	4/25/2006	3.0
48103	4/10/2006	3.0
48103	4/3/2006	3.0
48103	12/10/2007	3.0
48103	1/10/2009	2.9
48103	2/5/2009	2.9
48103	2/13/2009	2.9
48103	3/2/2009	2.9
48103	2/8/1996	2.7
48103	11/5/2001	2.7
48103	5/8/2002	2.7
48103	3/21/2003	2.6
48103	2/8/2008	3.0
48103	2/25/2000	3.0
48103	1/10/2003	2.7
48103	2/9/2005	2.7
48103	1/13/2005	2.7
48103	11/7/2001	2.6
48103	4/4/2005	2.6
48103	8/27/2004	2.6
48103	5/26/2000	3.0
48103	11/20/2003	2.8
48103	1/21/2002	2.8
48103	2/3/2003	2.8
48103	1/29/2003	2.8
48103	2/14/2004	2.7
48103	7/11/2006	2.7
48103	12/6/2006	2.7
48103	1/31/2006	2.6
48103	2/16/2007	2.6
48103	2/5/2007	2.6
48103	1/28/2006	2.6
48103	12/12/2005	2.6
48103	1/24/2006	2.6
48103	2/13/2006	2.6
48103	2/9/2006	2.6
48103	11/27/1998	2.9
48103	4/14/1997	2.9
48103	2/7/1994	2.9
48103	1/31/1994	2.9
48103	7/16/2004	2.8
48103	2/4/2006	2.8
48103	3/10/2006	2.8
48103	2/2/2007	2.8
48103	11/28/2005	2.8
48103	2/6/2006	2.7
48103	4/22/2006	2.7
48103	12/10/2007	2.7
48103	2/13/2007	2.6
48103	5/22/2009	2.6
48103	3/3/2007	2.6
48103		

GEOCHECK® - PHYSICAL SETTING SOURCE MAP FINDINGS RADON

AREA RADON INFORMATION

	11/9/2007		2.6
48103	5/3/2003		2.9
48103	2/25/2002		2.9
48103	2/25/2002		2.9
48103	1/25/2003		2.9
48103	6/1/2002		2.9
48103	1/28/2003		2.9
48103	9/6/2005		2.9
48103	5/1/2006		2.8
48103	2/12/2007		2.8
48103	2/9/2007		2.8
48103	1/30/2006		2.8
48103	1/14/2008		2.8
48103	7/2/1994		2.6
48103	11/29/1994		2.6
48103	11/6/2000		2.6
48103	6/16/2005		2.9
48103	2/20/2006		2.9
48103	2/22/2007		2.9
48103	2/6/2006		2.9
48103	5/16/2008		2.8
48103	10/12/2007		2.8
48103	5/7/2007		2.8
48103	12/21/2009		2.7
48103	2/14/2009		2.7
48103	3/2/2009		2.7
48103	3/19/2009	<	0.3
48103	2/6/2006		3.8
48103	11/7/2005		3.8
48103	7/24/2006		3.8
48103	2/2/2007		3.8
48103	1/10/2008		3.8
48103	1/18/2008		3.8
48103	2/20/2007		3.8
48103	12/8/2004		3.6
48103	8/27/2004		3.6
48103	3/31/2004		3.6
48103	2/16/2007		3.6
48103	2/25/2008	<	0.3
48103	3/9/2007	<	0.3
48103	2/23/2009	<	0.3
48103	2/24/2009	<	0.3
48103	2/7/2001		3.8
48103	11/12/2009		3.8
48103	1/26/2007		3.6
48103	12/19/2005		3.6
48103	2/6/2006		3.6
48103	11/9/2007		3.6
48103	1/29/2009		3.6
48103	1/31/2009		3.6
48103	4/3/2009		3.6
48103	2/6/2009		3.6
48103	10/28/1997		3.5
48103	4/7/2004		3.5
48103	7/12/2005		3.5
48103	6/16/2004		3.5
48103			

GEOCHECK® - PHYSICAL SETTING SOURCE MAP FINDINGS RADON

AREA RADON INFORMATION

	1/15/2004		3.5
48103	11/13/2004		3.5
48103	12/2/1994	<	0.3
48103	3/14/1995	<	0.3
48103	3/27/2009		3.5
48103	2/28/2005		3.5
48103	2/13/2006		3.5
48103	8/4/2006		3.5
48103	2/6/2006		3.5
48103	1/30/2006		3.5
48103	5/22/2007		3.5
48103	8/3/1998		3.4
48103	1/31/1994		3.4
48103	10/15/1998		3.4
48103	1/16/2003		3.4
48103	10/14/2004		3.4
48103	2/6/2007		3.4
48103	1/30/2006		3.4
48103	5/1/2006		3.4
48103	2/13/2006		3.4
48103	2/9/2006		3.4
48103	6/5/2006		3.4
48103	10/24/2000	<	0.3
48103	10/25/2000	<	0.3
48103	2/11/2003		3.2
48103	1/30/2003		3.2
48103	5/31/2003		3.2
48103	10/29/2001		3.2
48103	12/20/2001		3.2
48103	5/16/2002		3.2
48103	1/6/2007		3.1
48103	1/27/2006		3.1
48103	9/21/2000	<	0.3
48103	9/21/2000	<	0.3
48103	8/7/2000	<	0.3
48103	3/4/2006		3.2
48103	4/22/2006		3.2
48103	2/15/2006		3.2
48103	2/4/2006		3.2
48103	10/17/2008		3.1
48103	3/15/2008		3.1
48103	3/5/2009		3.4
48103	8/20/2001		3.3
48103	11/16/1996		3.3
48103	2/12/1999		3.3
48103	1/26/2001	<	0.3
48103	2/9/2001	<	0.3
48103	7/5/1994		3.1
48103	10/30/2002		3.3
48103	3/10/2003		3.3
48103	2/18/2004		3.3
48103	11/16/2006		3.2
48103	11/15/2007		3.2
48103	6/14/1999	<	0.3
48103	6/21/1999	<	0.3
48103	6/19/1999	<	0.3
48103			

GEOCHECK® - PHYSICAL SETTING SOURCE MAP FINDINGS RADON

AREA RADON INFORMATION

	12/10/2004		3.3
48103	2/6/2006		3.3
48103	2/13/2007		3.3
48103	2/8/2006		3.3
48103	2/6/2006		3.3
48103	7/22/2008		3.2
48103	3/15/2008		3.2
48103	12/10/1994		3.2
48103	1/24/2001		3.2
48103	3/6/2009		3.1
48103	1/9/2010		3.1
48103	2/10/2009		3.1
48103	2/4/2009		3.2
48103	8/3/1998		3.1
48103	2/15/1999		3.1
48103	10/19/1998		3.0
48103	2/18/1999		3.0
48103	2/22/1999		3.0
48103	11/3/2003		3.0
48103	11/9/2007		3.3
48103	2/8/1999		3.9
48103	2/24/2003		3.9
48103	12/13/2002		3.9
48103	3/28/2003		3.9
48103	6/26/2003		3.9
48103	2/6/2009		3.8
48103	11/29/1995		3.7
48103	10/14/1995		3.7
48103	11/2/2002		3.1
48103	8/17/2009	<	0.3
48103	2/2/2004		3.9
48103	1/24/2005		3.9
48103	11/13/2004		3.9
48103	10/16/2006		3.9
48103	1/28/2003		3.7
48103	10/17/2005		3.7
48103	2/14/2005		3.7
48103	11/22/2004		3.7
48103	9/6/2005		3.7
48103	10/31/2005		3.7
48103	2/15/2005		3.0
48103	3/7/2005		3.0
48103	2/6/2004		3.0
48103	12/11/2009	<	0.3
48103	3/30/2006		3.9
48103	11/9/2007		3.9
48103	1/18/1995		3.9
48103	9/10/1999		3.9
48103	1/10/2000		3.9
48103	4/9/2007		3.7
48103	2/9/2006		3.7
48103	2/8/2007		3.7
48103	3/20/2008		3.7
48103	8/17/1999		3.3
48103	4/3/2009		3.3
48103	11/10/2009	<	0.3
48103			

GEOCHECK® - PHYSICAL SETTING SOURCE MAP FINDINGS RADON

AREA RADON INFORMATION

	11/2/2009	<	0.3
48103	3/2/2009		3.9
48103	2/26/2009		3.9
48103	6/9/2007		3.7
48103	12/14/2007		3.7
48103	2/26/2007		3.7
48103	10/31/2008		3.7
48103	10/29/2007		3.7
48103	7/27/2007		3.7
48103	6/3/1994		3.7
48103	3/6/2003		3.1
48103	11/2/2001		3.1
48103	12/17/2004		3.1
48103	2/15/2005		3.1
48103	11/1/2004		3.1
48103	3/27/1998		3.8
48103	4/4/2000		3.7
48103	3/20/2009		3.7
48103	2/14/2009		3.7
48103	6/24/2009		3.7
48103	3/27/2009		3.7
48103	7/9/1994		3.4
48103	4/20/1999		3.4
48103	6/29/2009	<	0.3
48103	4/15/2009	<	0.3
48103	10/30/2001		3.8
48103	3/20/2003		3.8
48103	12/13/2001		3.8
48103	12/1/2003		3.8
48103	8/2/2005		3.8
48103	5/14/2005		3.8
48103	11/5/2001		3.6
48103	9/6/2005		1.9
48103	3/7/2005		1.9
48103	3/4/2006		1.9
48103	4/10/2006		1.9
48103	3/23/2006		1.9
48103	11/5/2001		1.9
48103	4/14/1997		1.9
48103	3/30/1998		1.9
48103	1/24/1996		1.9
48103	6/1/2002		1.9
48103	2/1/2003		1.9
48103	2/7/2003		1.9
48103	11/12/2004		1.9
48103	6/7/1995		1.8
48103	2/8/1999		1.8
48103	8/16/2003		1.8
48103	2/4/2006		1.9
48103	2/20/2006		1.9
48103	2/11/2006		1.9
48103	2/21/2006		1.9
48103	2/1/2006		1.9
48103	5/8/2006		1.9
48103	4/5/2008		1.9
48103	4/8/2008		1.9
48103			

GEOCHECK® - PHYSICAL SETTING SOURCE MAP FINDINGS RADON

AREA RADON INFORMATION

	12/10/1999		1.9
48103	3/27/2009		1.9
48103	4/21/1995		1.8
48103	3/21/2009		1.8
48103	5/9/2009		1.8
48103	11/12/2009		1.8
48103	11/4/2005		1.8
48103	2/10/2006		1.8
48103	2/9/2006		1.8
48103	2/27/2006		1.8
48103	2/20/2006		1.8
48103	12/16/2006		1.8
48103	3/4/2006		1.7
48103	4/28/2007		1.7
48103	2/16/1999		1.7
48103	11/16/2001		1.7
48103	6/17/2002		1.7
48103	8/11/2003		1.7
48103	10/27/2001		1.7
48103	3/13/2003		1.7
48103	10/29/2002		1.7
48103	2/22/2003		1.7
48103	6/25/2004		1.7
48103	11/3/2004		1.7
48103	3/26/2004		1.7
48103	4/21/2005		1.7
48103	2/15/2005		1.7
48103	2/16/2007		1.7
48103	2/6/2006		1.7
48103	6/27/1995		1.6
48103	2/20/1999		1.6
48103	11/24/2003		1.6
48103	10/27/2001		1.6
48103	12/6/2001		1.6
48103	1/17/2002		1.6
48103	1/30/2004		1.6
48103	5/28/2007		1.6
48103	4/24/2006	<	0.3
48103	3/17/2008	<	0.3
48103	3/3/2007	<	0.3
48103	3/9/2007	<	0.3
48103	3/2/2007	<	0.3
48103	3/25/1997	<	0.3
48103	10/20/2006	<	0.3
48103	2/8/2006	<	0.3
48103	8/25/1995	<	0.3
48103	7/26/2005	<	0.3
48103	7/25/2005	<	0.3
48103	6/6/2005	<	0.3
48103	2/8/2006	<	0.3
48103	2/9/2006	<	0.3
48103	1/16/2004		0.5
48103	2/9/2004		0.5
48103	8/10/1995		0.3
48103	1/13/2004	<	0.3
48103	2/2/2006	<	0.3
48103			

GEOCHECK® - PHYSICAL SETTING SOURCE MAP FINDINGS RADON

AREA RADON INFORMATION

	1/21/2004	<	0.3
48103	4/9/2004	<	0.3
48103	2/9/2006		0.5
48103	2/13/2006		0.5
48103	4/18/2008		0.5
48103	11/1/2001	<	0.3
48103	5/1/2006	<	0.3
48103	1/30/2006	<	0.3
48103	1/26/2006	<	0.3
48103	1/24/2006	<	0.3
48103	2/14/2006	<	0.3
48103	2/24/2007		0.5
48103	3/13/2003	<	0.3
48103	3/17/2003	<	0.3
48103	4/7/2003	<	0.3
48103	7/24/2002	<	0.3
48103	10/22/2002	<	0.3
48103	3/11/2000		0.5
48103	4/15/2009		0.5
48103	11/19/2009		0.5
48103	3/9/2007	<	0.3
48103	6/12/2008	<	0.3
48103	2/11/2002	<	0.3
48103	2/28/2004	<	0.3
48103	5/20/2008	<	0.3
48103	9/6/1994		0.4
48103	3/8/2004	<	0.3
48103	2/10/2004	<	0.3
48103	1/23/2008	<	0.3
48103	1/31/2008	<	0.3
48103	2/11/1999	<	0.3
48103	1/7/1998	<	0.3
48103	5/15/2002	<	0.3
48103	6/6/2002	<	0.3
48103	5/19/2003	<	0.3
48103	6/25/2007	<	0.3
48103	4/9/2007	<	0.3
48103	3/5/2002	<	0.3
48103	3/21/2006	<	0.3
48103	3/4/2006	<	0.3
48103	1/19/2007	<	0.3
48103	1/17/2007	<	0.3
48103	3/4/2006	<	0.3
48103	1/8/2007	<	0.3
48103	3/27/2006	<	0.3
48103	4/22/1997	<	0.3
48103	12/20/1995		0.8
48103	2/20/2003		0.5
48103	1/20/2003		0.5
48103	2/11/2003		0.5
48103	2/17/2009		1.0
48103	2/17/2009		1.0
48103	1/7/1998		0.8
48103	1/10/2003		0.8
48103	2/16/2002		0.8
48103	4/30/2005		0.7
48103			

GEOCHECK® - PHYSICAL SETTING SOURCE MAP FINDINGS RADON

AREA RADON INFORMATION

	4/25/2005	0.7
48103	12/31/1993	0.9
48103	8/21/2003	0.8
48103	9/11/1995	0.9
48103	10/17/2005	0.6
48103	8/23/2003	0.9
48103	11/5/2001	0.9
48103	5/22/2003	0.9
48103	2/24/2004	0.6
48103	11/5/2004	0.6
48103	1/27/2006	0.6
48103	1/31/2005	0.8
48103	1/24/2004	0.8
48103	2/4/2006	0.7
48103	2/1/2003	0.9
48103	2/2/2007	0.6
48103	2/13/2006	0.8
48103	2/8/2007	0.7
48103	10/20/2008	0.7
48103	4/24/2006	0.8
48103	4/5/2008	0.7
48103	8/18/2007	0.7
48103	5/16/2005	0.9
48103	12/10/2007	0.8
48103	3/7/2006	0.9
48103	2/20/2006	0.9
48103	2/10/2006	0.9
48103	2/20/2006	0.9
48103	2/10/2006	0.9
48103	6/5/1999	0.6
48103	3/1/2008	0.8
48103	11/28/1994	0.7
48103	2/24/1995	0.7
48103	9/21/2000	0.7
48103	11/21/2005	0.9
48103	6/29/2001	0.8
48103	2/10/2009	0.6
48103	11/2/2007	0.9
48103	1/7/2008	0.9
48103	11/19/2009	0.6
48103	5/27/1994	0.8
48103	1/26/2009	0.8
48103	2/5/2009	0.7
48103	4/23/1997	0.6
48103	5/3/1996	0.6
48103	4/27/1995	0.9
48103	8/27/1996	0.5
48103	12/2/1996	0.5
48103	11/23/2009	0.8
48103	2/17/2009	0.8
48103	11/9/2001	0.7
48103	1/7/1998	0.6
48103	12/2/1996	0.6
48103	2/19/2003	0.6
48103	11/22/2002	0.6
48103	6/12/2009	0.9
48103		

GEOCHECK® - PHYSICAL SETTING SOURCE MAP FINDINGS RADON

AREA RADON INFORMATION

	3/19/2002	0.5
48103	10/21/1996	0.7
48103	2/7/2003	0.7
48103	3/13/2002	0.7
48103	7/5/2003	0.6
48103	3/29/2002	0.6
48103	1/25/2003	0.6
48103	11/29/2007	1.4
48103	5/12/1999	1.4
48103	1/22/2010	1.4
48103	1/19/2010	1.4
48103	6/2/2006	1.4
48103	2/2/2007	1.4
48103	5/5/2007	1.4
48103	2/9/2006	1.4
48103	2/4/2006	1.4
48103	4/17/2006	1.4
48103	5/20/2008	1.4
48103	4/5/2008	1.4
48103	1/28/2006	1.3
48103	2/13/2006	1.3
48103	2/20/2006	1.3
48103	2/13/2006	1.3
48103	2/10/2006	1.3
48103	2/20/1996	1.3
48103	1/15/2003	1.3
48103	5/15/2003	1.3
48103	11/7/2002	1.3
48103	3/30/2004	1.3
48103	12/20/2003	1.3
48103	6/25/2004	1.3
48103	3/14/2009	1.3
48103	2/12/1999	1.2
48103	4/15/1996	1.2
48103	1/31/2003	1.2
48103	4/3/2008	1.2
48103	7/6/2001	1.2
48103	8/28/2002	1.2
48103	8/20/2003	1.2
48103	5/1/2003	1.2
48103	4/25/2005	1.2
48103	2/16/2004	1.2
48103	1/21/2005	1.2
48103	3/1/2005	1.2
48103	2/6/2006	1.2
48103	1/19/2006	1.2
48103	12/12/2006	1.2
48103	2/13/2006	1.2
48103	12/18/1995	1.1
48103	2/7/2003	1.1
48103	2/14/2005	1.1
48103	4/15/2005	1.1
48103	7/5/1995	1.1
48103	11/9/2001	1.1
48103	10/3/2000	1.2
48103	2/2/2009	1.2
48103		

GEOCHECK® - PHYSICAL SETTING SOURCE MAP FINDINGS RADON

AREA RADON INFORMATION

	2/17/2009	1.2
48103	1/7/2010	1.2
48103	10/24/2007	1.1
48103	3/24/1995	1.1
48103	3/13/1995	1.1
48103	11/4/2004	1.1
48103	3/27/2006	1.1
48103	4/17/2006	1.1
48103	2/13/2006	1.1
48103	2/9/2006	1.1
48103	2/13/2006	1.1
48103	2/8/2006	1.1
48103	6/16/2006	1.1
48103	2/12/2008	1.1
48103	4/4/2003	1.0
48103	11/5/2004	1.0
48103	12/1/2008	1.1
48103	2/17/2009	1.1
48103	2/2/2009	1.1
48103	2/15/1999	1.0
48103	1/14/1995	1.0
48103	8/19/1994	1.0
48103	3/1/2007	1.0
48103	2/4/2006	1.0
48103	4/3/2006	1.0
48103	2/13/2006	1.0
48103	5/26/2009	1.0
48103	1/4/2008	1.0
48103	4/9/2007	1.0
48103	3/15/2008	1.0

Federal EPA Radon Zone for WASHTENAW County: 1

- Note: Zone 1 indoor average level > 4 pCi/L.
 : Zone 2 indoor average level >= 2 pCi/L and <= 4 pCi/L.
 : Zone 3 indoor average level < 2 pCi/L.

Federal Area Radon Information for Zip Code: 48103

Number of sites tested: 25

<u>Area</u>	<u>Average Activity</u>	<u>% <4 pCi/L</u>	<u>% 4-20 pCi/L</u>	<u>% >20 pCi/L</u>
Living Area - 1st Floor	Not Reported	Not Reported	Not Reported	Not Reported
Living Area - 2nd Floor	Not Reported	Not Reported	Not Reported	Not Reported
Basement	4.768 pCi/L	72%	24%	4%

PHYSICAL SETTING SOURCE RECORDS SEARCHED

TOPOGRAPHIC INFORMATION

USGS 7.5' Digital Elevation Model (DEM)

Source: United States Geologic Survey

EDR acquired the USGS 7.5' Digital Elevation Model in 2002 and updated it in 2006. The 7.5 minute DEM corresponds to the USGS 1:24,000- and 1:25,000-scale topographic quadrangle maps. The DEM provides elevation data with consistent elevation units and projection.

Current USGS 7.5 Minute Topographic Map

Source: U.S. Geological Survey

HYDROLOGIC INFORMATION

Flood Zone Data: This data was obtained from the Federal Emergency Management Agency (FEMA). It depicts 100-year and 500-year flood zones as defined by FEMA. It includes the National Flood Hazard Layer (NFHL) which incorporates Flood Insurance Rate Map (FIRM) data and Q3 data from FEMA in areas not covered by NFHL.

Source: FEMA

Telephone: 877-336-2627

Date of Government Version: 2003, 2015

NWI: National Wetlands Inventory. This data, available in select counties across the country, was obtained by EDR in 2002, 2005, 2010 and 2015 from the U.S. Fish and Wildlife Service.

State Wetlands Data: Wetlands Inventory

Source: Department of Natural Resources

Telephone: 517-241-2254

HYDROGEOLOGIC INFORMATION

AQUIFLOW^R Information System

Source: EDR proprietary database of groundwater flow information

EDR has developed the AQUIFLOW Information System (AIS) to provide data on the general direction of groundwater flow at specific points. EDR has reviewed reports submitted to regulatory authorities at select sites and has extracted the date of the report, hydrogeologically determined groundwater flow direction and depth to water table information.

GEOLOGIC INFORMATION

Geologic Age and Rock Stratigraphic Unit

Source: P.G. Schruben, R.E. Arndt and W.J. Bawiec, Geology of the Conterminous U.S. at 1:2,500,000 Scale - A digital representation of the 1974 P.B. King and H.M. Beikman Map, USGS Digital Data Series DDS - 11 (1994).

STATSGO: State Soil Geographic Database

Source: Department of Agriculture, Natural Resources Conservation Service (NRCS)

The U.S. Department of Agriculture's (USDA) Natural Resources Conservation Service (NRCS) leads the national Conservation Soil Survey (NCSS) and is responsible for collecting, storing, maintaining and distributing soil survey information for privately owned lands in the United States. A soil map in a soil survey is a representation of soil patterns in a landscape. Soil maps for STATSGO are compiled by generalizing more detailed (SSURGO) soil survey maps.

SSURGO: Soil Survey Geographic Database

Source: Department of Agriculture, Natural Resources Conservation Service (NRCS)

Telephone: 800-672-5559

SSURGO is the most detailed level of mapping done by the Natural Resources Conservation Service, mapping scales generally range from 1:12,000 to 1:63,360. Field mapping methods using national standards are used to construct the soil maps in the Soil Survey Geographic (SSURGO) database. SSURGO digitizing duplicates the original soil survey maps. This level of mapping is designed for use by landowners, townships and county natural resource planning and management.

PHYSICAL SETTING SOURCE RECORDS SEARCHED

LOCAL / REGIONAL WATER AGENCY RECORDS

FEDERAL WATER WELLS

PWS: Public Water Systems

Source: EPA/Office of Drinking Water

Telephone: 202-564-3750

Public Water System data from the Federal Reporting Data System. A PWS is any water system which provides water to at least 25 people for at least 60 days annually. PWSs provide water from wells, rivers and other sources.

PWS ENF: Public Water Systems Violation and Enforcement Data

Source: EPA/Office of Drinking Water

Telephone: 202-564-3750

Violation and Enforcement data for Public Water Systems from the Safe Drinking Water Information System (SDWIS) after August 1995. Prior to August 1995, the data came from the Federal Reporting Data System (FRDS).

USGS Water Wells: USGS National Water Inventory System (NWIS)

This database contains descriptive information on sites where the USGS collects or has collected data on surface water and/or groundwater. The groundwater data includes information on wells, springs, and other sources of groundwater.

STATE RECORDS

Water Well Data

Source: Department of Environmental Quality

Telephone: 517-335-9218

The data in this file was obtained from Wellogis, the Michigan Department of Environmental Quality Statewide Groundwater Database (SGWD). Wellogis contains approximately 425,000 water well records found within the State of Michigan, and although it represents the best available data, it cannot be considered a complete database of all the wells or well records in existence. Locations of verified municipal and private water well sites compiled from Michigan Department of Public Health, Water Well and Pump Records. Available in the following MI counties: Calhoun, Eaton, Genesee, Ingham, Jackson, Kalamazoo, Kent, Midland, Muskegon, Oakland, Ottawa, Saginaw, St. Clair, Washtenaw.

OTHER STATE DATABASE INFORMATION

Michigan Oil and Gas Wells

Source: Department of Environmental Quality

Telephone: 517-241-1528

Locations of oil and gas wells are compiled from permit records on file at the Geological Survey Division (GSD), Michigan Department of Natural Resources.

RADON

State Database: MI Radon

Source: Department of Environmental Quality

Telephone: 517-335-9551

Radon Test Results

Michigan Radon Test Results

Source: Department of Environmental Quality

Telephone: 517-335-8037

These results are from test kits distributed by the local health departments and used by Michigan residents. There is no way of knowing whether the devices were used properly, whether there are duplicates (or repeat verification) test (i.e., more than one sample per home), etc.

Area Radon Information

Source: USGS

Telephone: 703-356-4020

The National Radon Database has been developed by the U.S. Environmental Protection Agency (USEPA) and is a compilation of the EPA/State Residential Radon Survey and the National Residential Radon Survey. The study covers the years 1986 - 1992. Where necessary data has been supplemented by information collected at private sources such as universities and research institutions.

PHYSICAL SETTING SOURCE RECORDS SEARCHED

EPA Radon Zones

Source: EPA

Telephone: 703-356-4020

Sections 307 & 309 of IRAA directed EPA to list and identify areas of U.S. with the potential for elevated indoor radon levels.

OTHER

Airport Landing Facilities: Private and public use landing facilities

Source: Federal Aviation Administration, 800-457-6656

Epicenters: World earthquake epicenters, Richter 5 or greater

Source: Department of Commerce, National Oceanic and Atmospheric Administration

Earthquake Fault Lines: The fault lines displayed on EDR's Topographic map are digitized quaternary faultlines, prepared in 1975 by the United State Geological Survey

STREET AND ADDRESS INFORMATION

© 2015 TomTom North America, Inc. All rights reserved. This material is proprietary and the subject of copyright protection and other intellectual property rights owned by or licensed to Tele Atlas North America, Inc. The use of this material is subject to the terms of a license agreement. You will be held liable for any unauthorized copying or disclosure of this material.

APPENDIX D

Local/State/Federal Documentation

Grantor	Grantee	Sale Price	Sale Date	Inst. Type	Terms of Sale	Liber & Page	Verified By	Prcnt. Trans.				
Property Address		Class: COMMERCIAL-VACANT		Zoning: D2 (*)	Building Permit(s)	Date	Number	Status				
404 N ASHLEY ST		School: ANN ARBOR PUBLIC SCHOOLS			MECHANICAL	01/08/2019	MECH19-0059	Closed				
Owner's Name/Address		P.R.E. 0%			MECHANICAL	05/30/2017	MECH17-1412	Closed				
ANN ARBOR HOUSING DEVELOPMENT CORP ATTN: JENNIFER HALL, EXECUTIVE DIRE * PO BOX 8647 Ann Arbor MI 48107		Map #:			PLUMBING	05/10/2017	PLUM17-0763	Closed				
				2024 Est TCV 0	COMM ADD/ALT	04/28/2017	BLDG17-0576	Closed				
Tax Description		Improved	X	Vacant	Land Value Estimates for Land Table 0200.200 CBD COMMERCIAL							
LOTS 5 & 6 ORIGINAL PLAT OF ANN ARBOR		Public Improvements		* Factors *								
Comments/Influences		Dirt Road		Description	Frontage	Depth	Front	Depth	Rate	%Adj.	Reason	Value
		Gravel Road		CBD PRIME FF 132.00 124.00 1.0000 0.9675 12000 100 1,532,463								
		Paved Road		132 Actual Front Feet, 0.38 Total Acres Total Est. Land Value = 1,532,463								
		Storm Sewer		Work Description for Permit MECH19-0059, Issued 01/08/2019: Replace furnace & A/C								
		Sidewalk		Work Description for Permit MECH17-1412, Issued 05/30/2017: Rework of duct distribution system								
		Water		Work Description for Permit PLUM17-0763, Issued 05/10/2017: Renovate/remodel dental clinic								
		Electric		Work Description for Permit BLDG17-0576, Issued 04/28/2017: UofM Dental Clinic - interior renovation of the 1st floor of								
		Gas		Work Description for Permit MECH14-1798, Issued 10/14/2014: COMMUNITY DENTAL-Install water heater								
		Curb		Work Description for Permit MECH13-1980, Issued 09/26/2013: Remove & Replace Furnace								
		Street Lights		Work Description for Permit PB041542, Issued 07/13/2004: Interior alterations of existing space								
		Standard Utilities		Year	Land Value	Building Value	Assessed Value	Board of Review	Tribunal/Other	Taxable Value		
		Underground Utils.		2024	EXEMPT	EXEMPT	EXEMPT			EXEMPT		
		Topography of Site		2023	EXEMPT	EXEMPT	EXEMPT			EXEMPT		
		Level		2022	0	0	0			0		
		Rolling		2021	0	0	0			0		
		Low										
		High										
		Landscaped										
		Swamp										
		Wooded										
		Pond										
		Waterfront										
		Ravine										
		Wetland										
		Flood Plain										
		Who	When	What								



The Equalizer. Copyright (c) 1999 - 2009. Licensed To: City of Ann Arbor, County of Washtenaw, Michigan



CITY OF ANN ARBOR, MICHIGAN

301 E. Huron Street, P.O. Box 8647, Ann Arbor, Michigan 48107-8647

Phone (734)794-6140 Fax (734)994-8296

www.a2gov.org

City Clerk

April 16, 2024

Julie Pratt
523 West Sunnybrook Drive
Royal Oak, Michigan 48073
Via Email: jpratt@environmentalconsultingsolutions.com

Subject: Freedom of Information Act Request received April 09, 2024
2542 Pratt

Dear Julie Pratt:

I am responding to your attached request under the Michigan Freedom of Information Act received on April 09, 2024. Your request is granted in part and denied in part. Your request is denied to the extent that some records do not exist. If all or a portion of the requested public records are publicly available on a City internet site, the City is required to inform you and, where practicable, include a specific internet address. For this request, the following public records can be found at the following City internet address(es):

https://stream.a2gov.org/EnerGov_Prod/selfservice/AnnArborMIProd#/home - Stream

<http://etrakit.a2gov.org/etrakit3/Search/permit.aspx> - Building permits

<http://etrakit.a2gov.org/etrakit3/Search/parcel.aspx> - Building plans

Please note: The City of Ann Arbor does not typically have information on storage tanks or chemical storage. Much of this information is located at the MDEQ office in Jackson and/or on websites maintained by the state of Michigan for Leaking Underground Storage Tanks, Part 201 sites of contamination, and other state regulated facilities. Washtenaw County would have information on well or septic systems on the property. The state MDEQ Jackson office also keeps all information on regulated storage tanks and releases to the environment within Ann Arbor.

If public records you requested are available on a City internet site, but you still would like the City to send you a printed or electronic copy of the records, the labor and material costs for duplication or publication of those records will be added to the fee for the request in accordance with the City's FOIA Procedures and Guidelines. The fringe

benefit multiplier for these costs is permitted to exceed 50% of the hourly wage, reflecting actual costs.

If you receive written notice that all or a portion of your request has been denied, then under Sec. 10 of the Freedom of Information Act (FOIA) and Sec. 16 of the City's FOIA Procedures and Guidelines you may, at your option, either 1) submit to the City Administrator, within 180 days of the date of this response, a written appeal that specifically states the word "appeal" and identifies the reason(s) for reversal of the denial; or 2) commence a civil action in the Washtenaw County Circuit Court to compel the City's disclosure of the record. If, after judicial review, the circuit court determines that the City has not complied with the Act and orders disclosure of all or a portion of a public record, you may be awarded reasonable attorney's fees and damages as specified under the FOIA.

The City's FOIA Procedures and Guidelines and Written Public Summary are available online at www.a2gov.org/FOIA.

If you have any questions concerning this response, please contact the Ann Arbor City Clerk's Office at 734-794-6140.

Sincerely,

A handwritten signature in black ink that reads "Jacqueline Beaudry". The signature is written in a cursive, flowing style.

Jacqueline Beaudry
City Clerk

FOIA Request - 2542 - Pratt

Available Assessing Department records (record cards/assessments), Building Department records (plans, permits, violations) and Fire Department records (specific to environmental concerns such as spills, leaks, dumping, haz materials storage) for the property at 404 N. Ashley, Ann Arbor, MI

CORRECTION LIST

Plans & Specifications

Date 9.9.71

Job Name DAY CARE CENTER Address 400 N. ASHLEY
Architect _____ Type of Occ. _____
Checked by _____ Department _____

Corrections & Code Reference

OK. J. R. Williams, Fire Marshal - 9/9/71

Department of Public Works: The proposed 4" sanitary building lead is adequate for this use. A street excavation and tap permit will be required from this department. This building will have to be removed if and when Ashley and First is extended to Main Street. Approved: Howard Russell 9/9/71

Utilities Dept. - No problem. Normal tap permit and meter set order will need to be applied for at time of construction.
D. Otto

HEALTH Dept - skirts to be 2 ft depth in ground to rat proof
Food service - if more than refug, storage space & sink for cookies & juice using single-serve utensils; will need more detail on kitchen design - if meals are served
refuse disposal - how, when & where
Will need isolation room separate from general area
What will enrollment be? - Is this 1/2 day or full day center
so number of toilet facilities
Playground - where, how large, will it be fenced off from traffic?

OFFICE COPY.

City of Ann Arbor
DEPT. OF BUILDING & SAFETY ENG.
These plans have been approved as indicated.

- Zoning 1990
 - Building 1990
 - Electrical 1990
 - Plumbing 1990
 - Heating 1990
 - Refrigeration Not shown
 - Public Works Not applicable
 - Fire 1990
 - Health 1990
 - Other 1990
- Approval Date 10-28-71

Separate Permits are required for
the above items.

**PLANS FOR
RELOCATABLE
CLASSROOMS**

BY

EDUCATORS-FLOOR SPACE

CORPORATION

P. J. ...



KINGSLEY STREET

130'-0"

68'-0"


48'-0"

NEW BUILDING

70'-0"

EXISTING RESIDENTIAL BUILDING

ALLEY

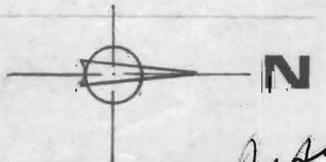

Signature



PLOT PLAN

EDUCATORS FLOOR SPACE CORP.

50 W. NORTH ST

JACKSON MICH

TEL 517 787 6300


DAY CARE CENTER

ANN ARBOR MICH


DRAWN BY	MBS	SCALE	1" = 10'
CHECKED BY		DATE	9/2/71
APPROVED		JOB NO.	71066
DATE APPRV.		ISSUED	

A


11

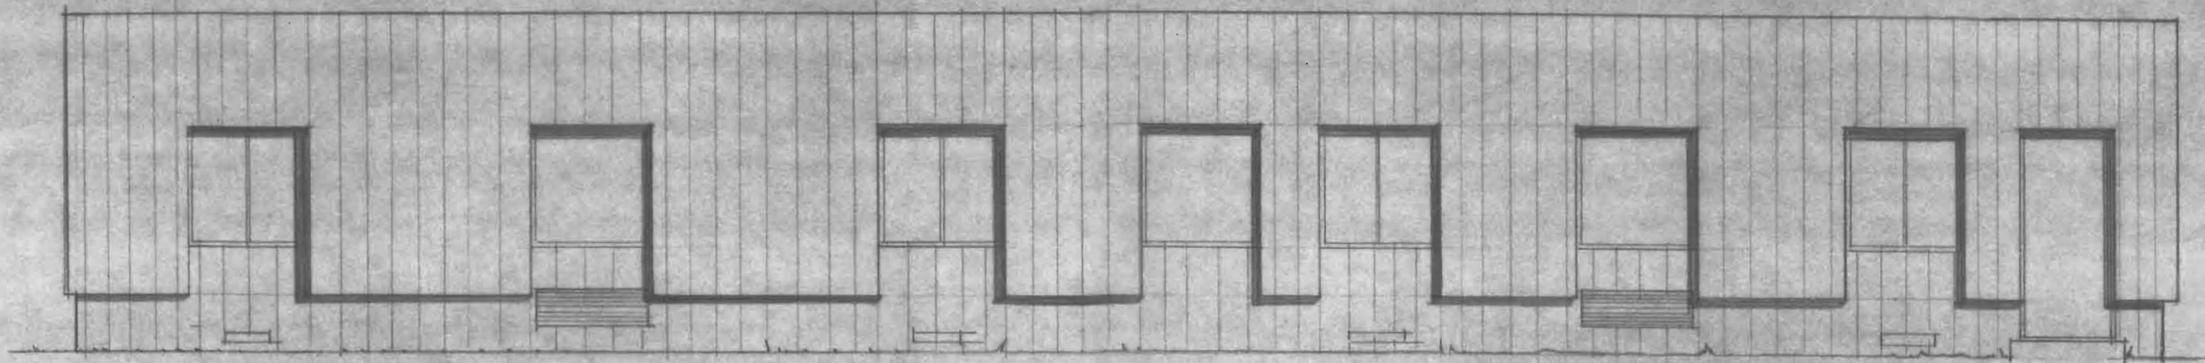

REAR ELEVATION

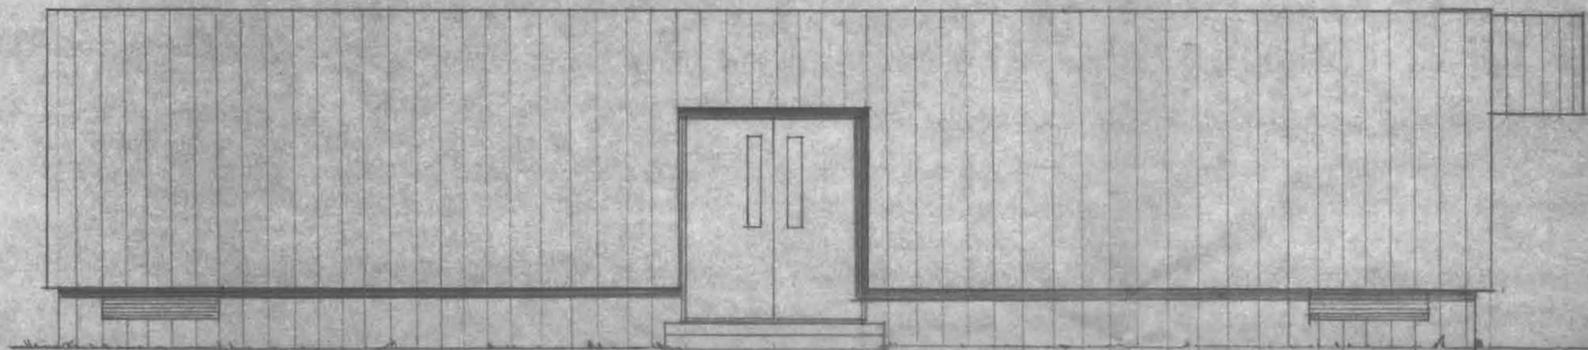

LEFT ELEVATION

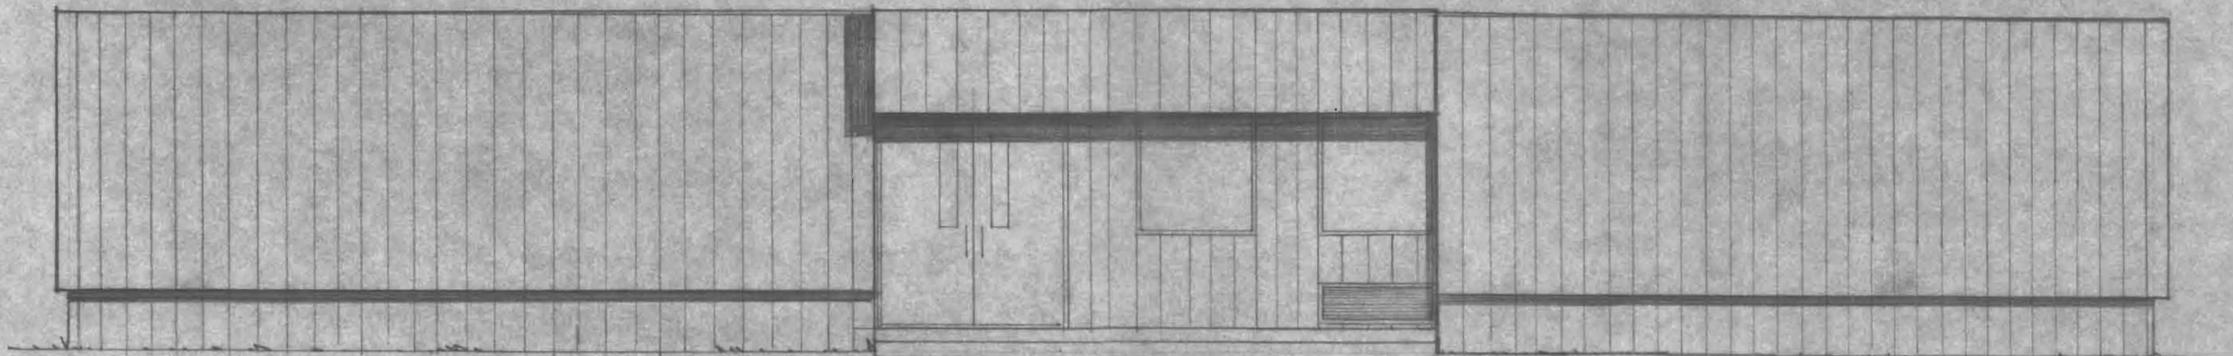

FRONT ELEVATION

D. J. Harris
 ARCHITECT
 100 N. W. W. ST.
 JACKSON, MICH.

EDUCATORS FLOOR SPACE CORP

50 W. NORTH ST. JACKSON, MICH.


TEL. 517 787 6300

DAY CARE CENTER

MODEL CITY, ANN ARBOR

DRAWN BY		SCALE	1/4" = 1'-0"
CHECKED BY	G.W.K.	DATE	4-21-71
APPROVED		JOB NO.	5-9-71
DATE APPRV.		ISSUED	710

A
3

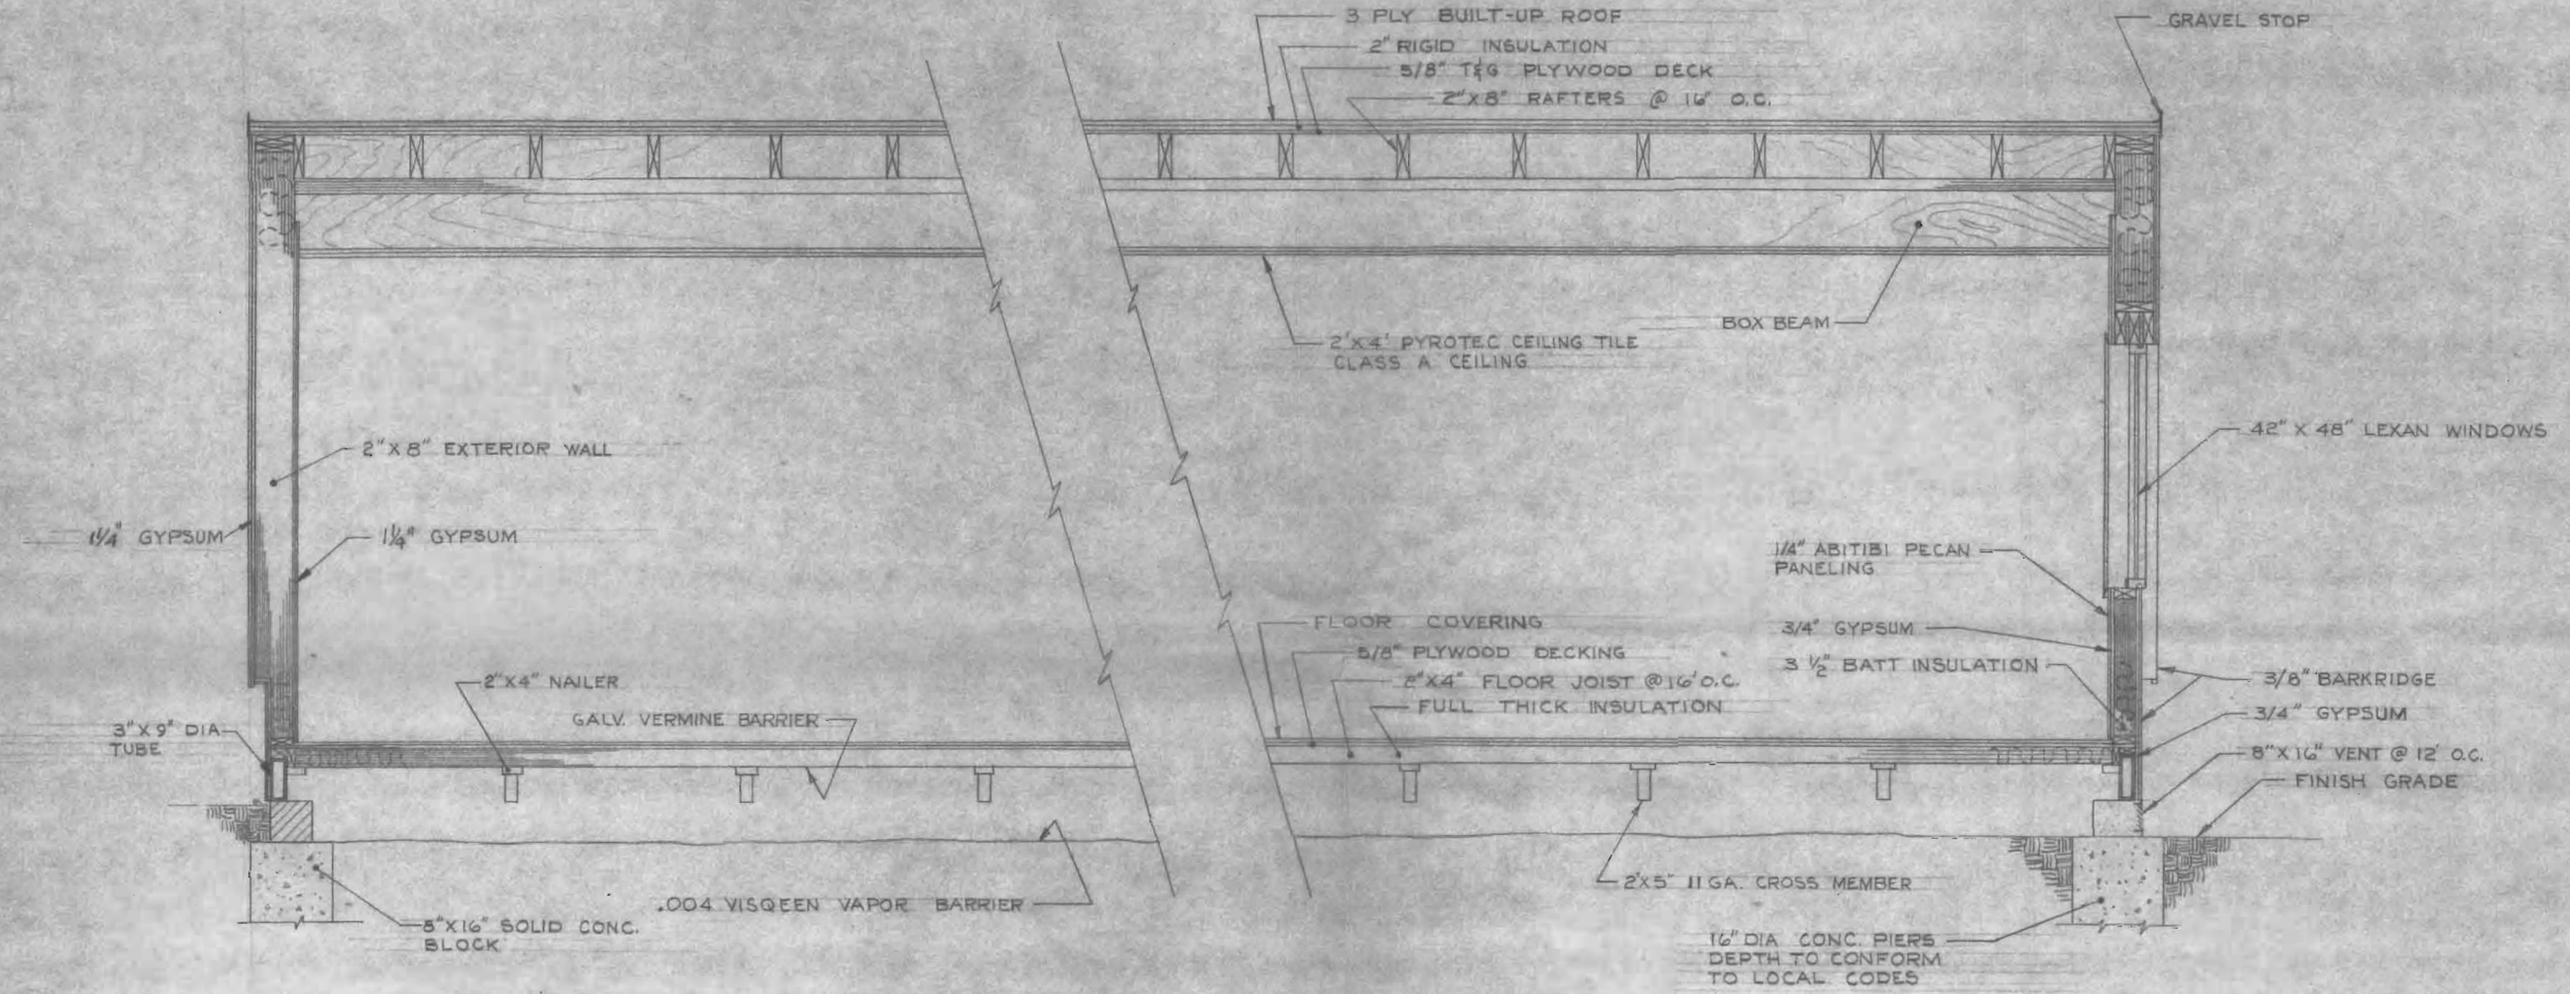

TRANSVERSE SECTION

U.L. FIRE RATING, 2 HOUR COMBUSTABLE DESIGN NO. 4

Apparisi




EDUCATORS FLOOR SPACE CORP
 50 W. NORTH ST. JACKSON, MICH. TEL. 517 787 6300


MODEL CITIES
 ANN ARBOR, MICHIGAN

DRAWN BY	LER JR.	SCALE	1/2" = 1'-0"
CHECKED BY		DATE	7-27-71
APPROVED		JOB NO.	71066
DATE APPRV.		ISSUED	


A
4

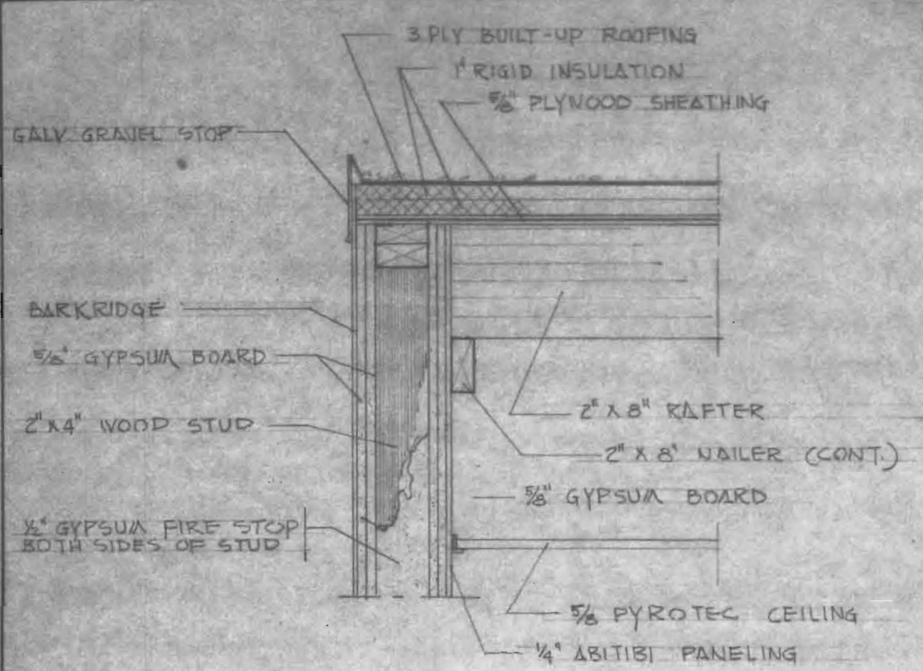

SECTION @ ROOF EXTERIOR (A)

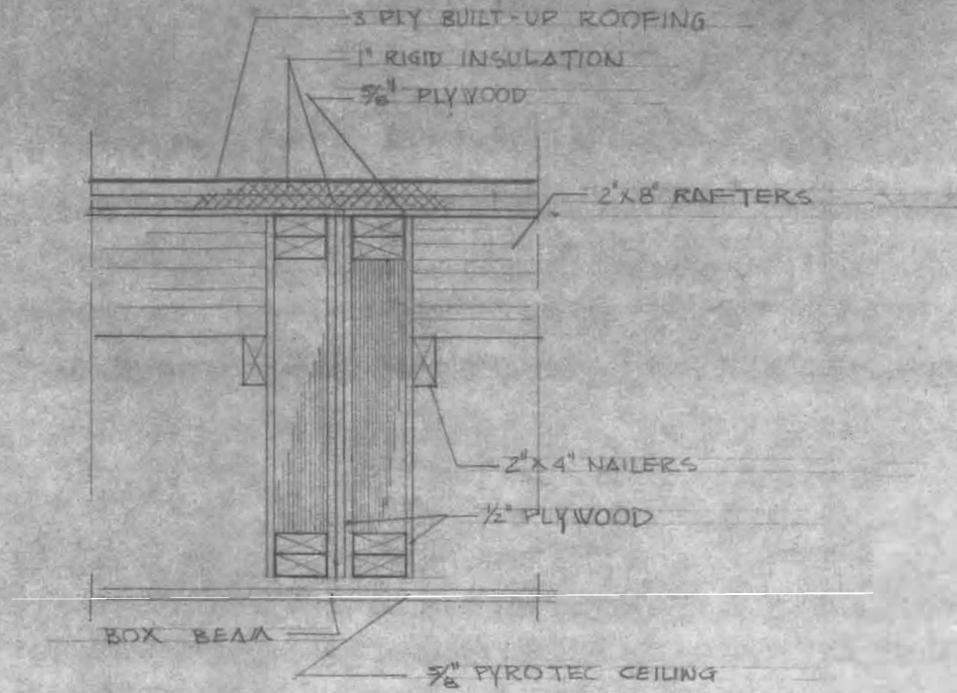

SECTION @ ROOF CENTER (C)

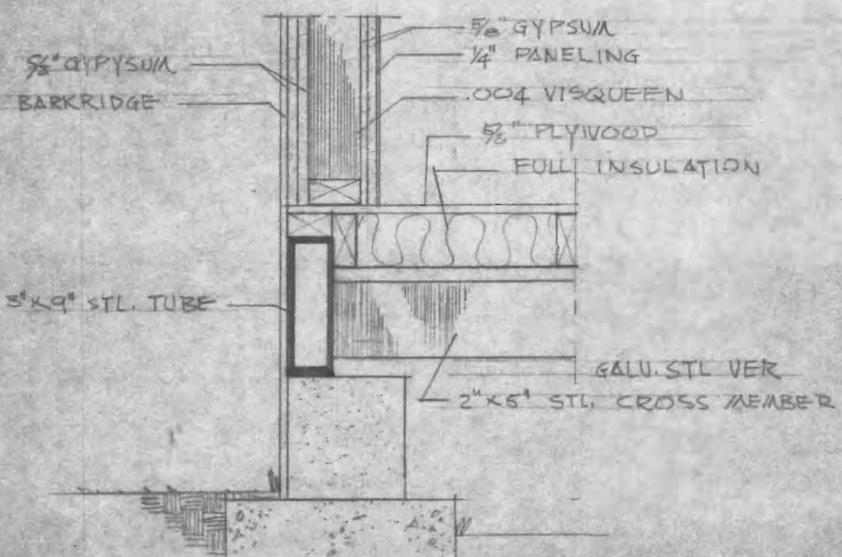

SECTION @ BASE EXTERIOR (B)

EDUCATORS FLOOR SPACE CORP.

50 W. NORTH ST

JACKSON MICH


TEL 517 787 6300

DRAWN BY	SCALE
CHECKED BY	DATE
APPROVED	JOB NO.
DATE APPRV.	ISSUED


A
5

Handwritten signature



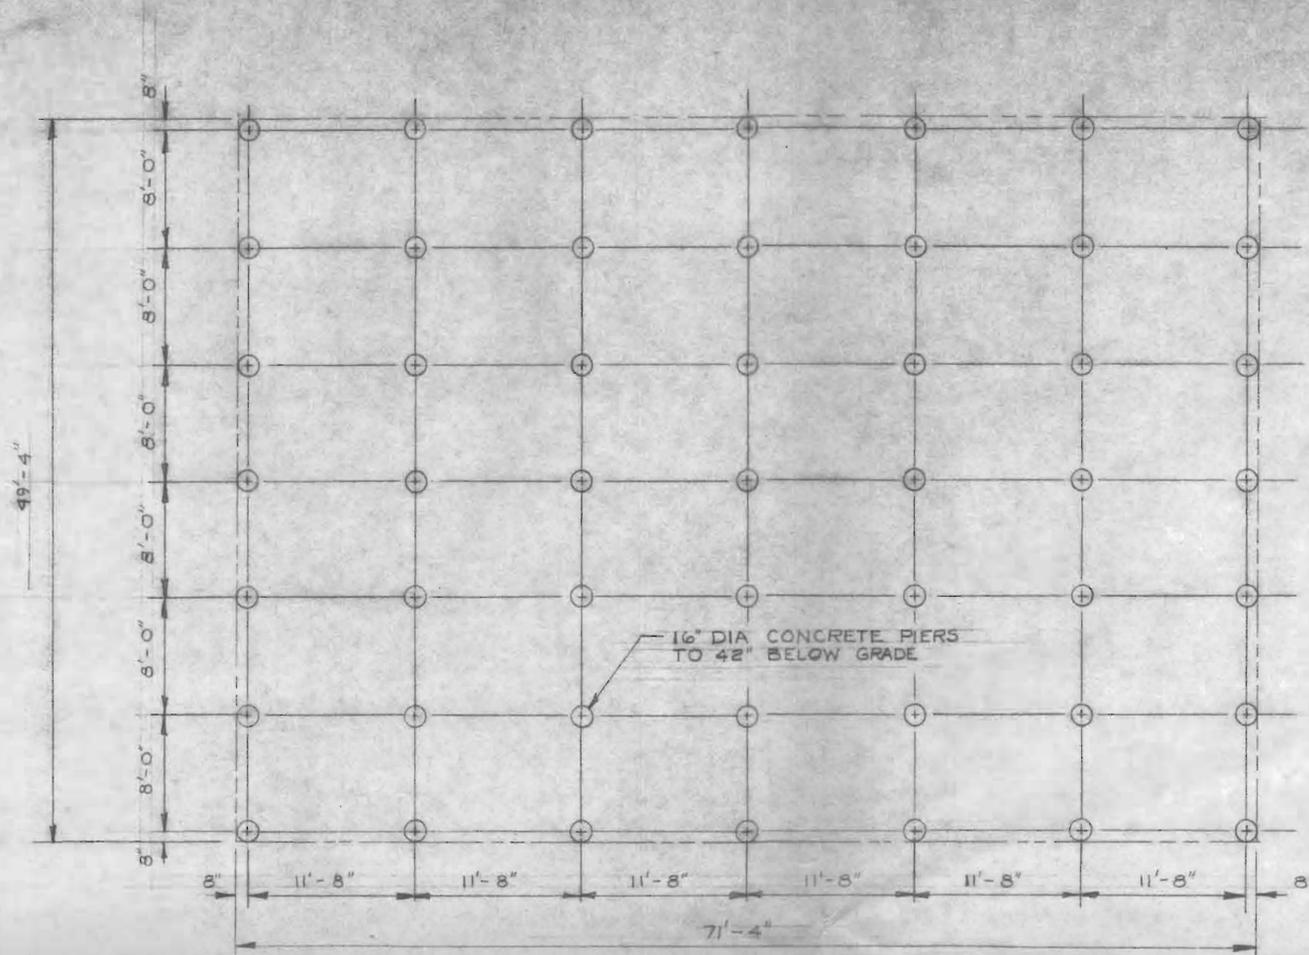

FOOTING PLAN

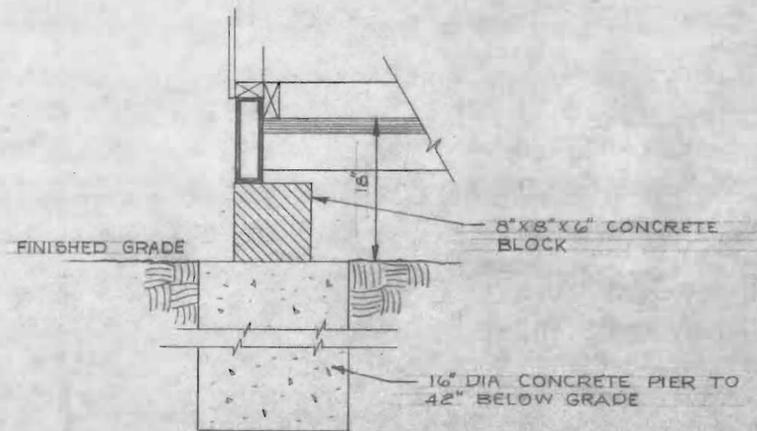

NOTE:
 1. 42" MINIMUM DEPTH APPLIES TO PIERS

Signature

EDUCATORS_FLOOR SPACE CORP


50 W. NORTH ST. JACKSON, MICH.

TEL. 517 787 6300

MODEL CITIES
 ANN ARBOR, MICHIGAN

DRAWN BY	LER JR	SCALE	1/8"=1'-0"
CHECKED BY		DATE	9-1-71
APPROVED		JOB NO.	71066
DATE APPRV.		ISSUED	



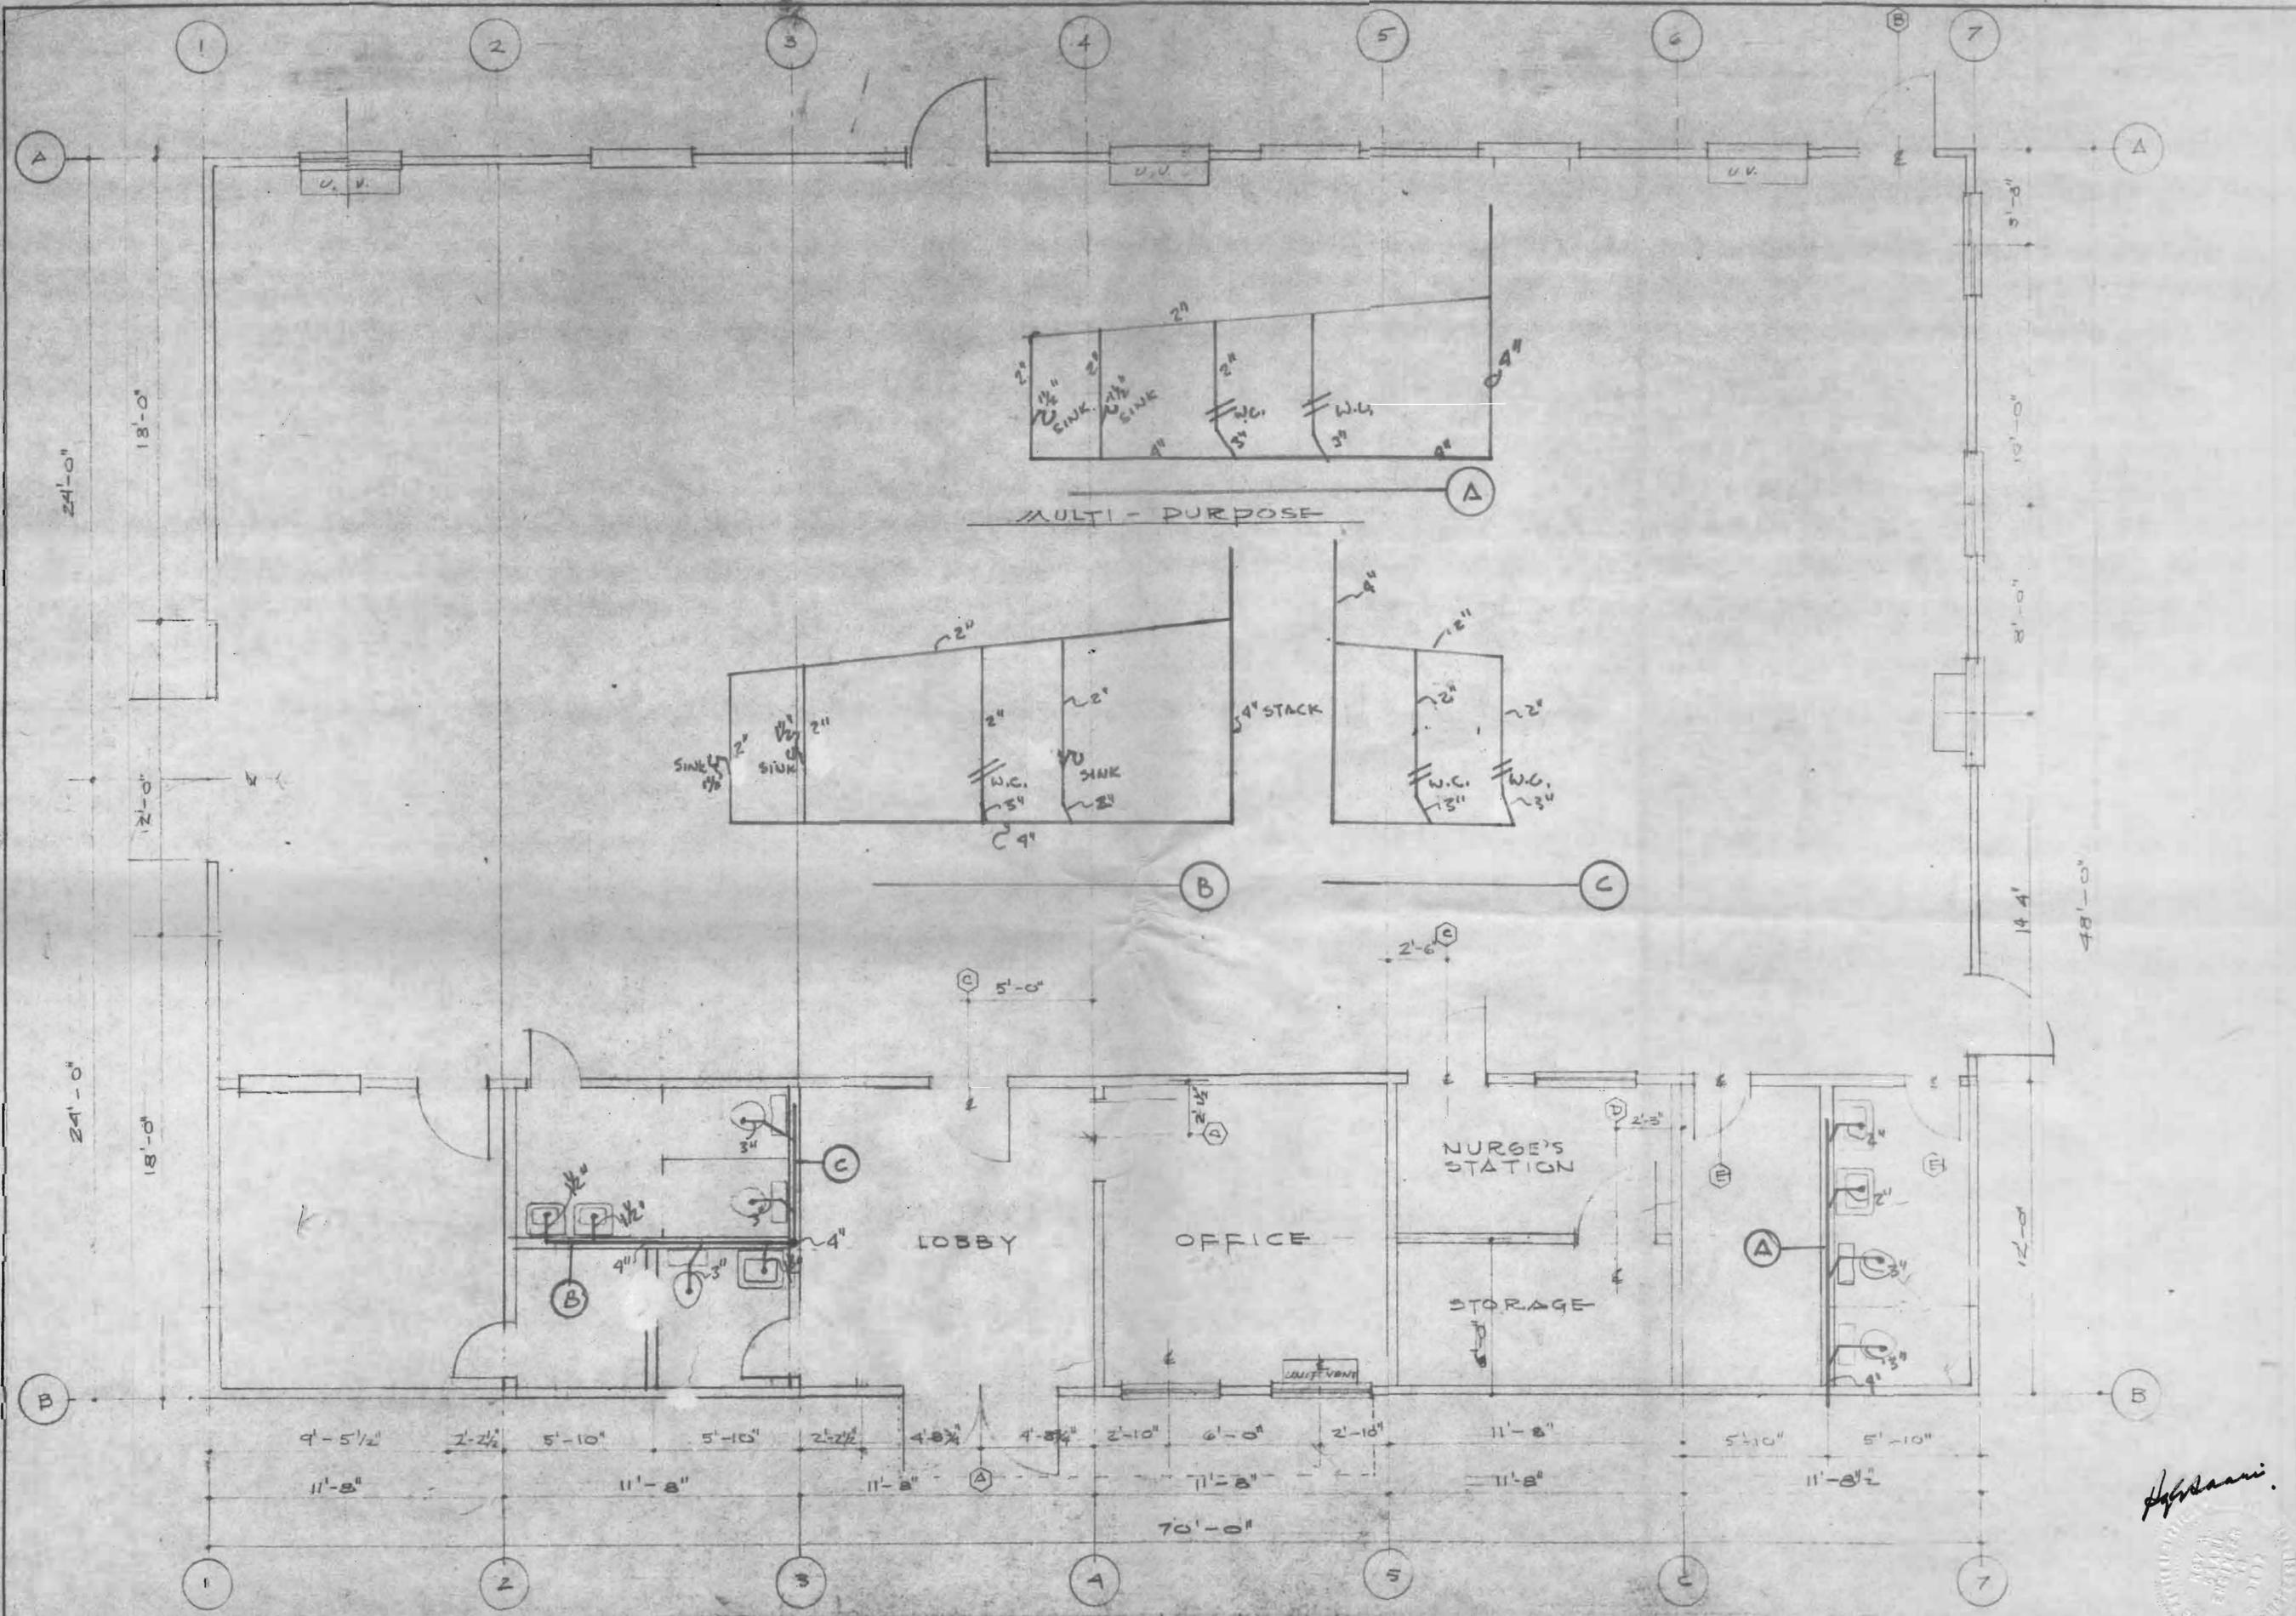


FLOOR PLAN

EDUCATORS. FLOOR SPACE CORP.
 50 W. NORTH ST JACKSON MICH TEL 517 787 6300

DAY CARE CENTER
 MODEL CITIES

DRAWN BY	G.W.K.	SCALE 1/4" = 1'-0"
CHECKED BY		DATE 8-10-71
APPROVED		JOB NO. 710
DATE APPRV.		ISSUED



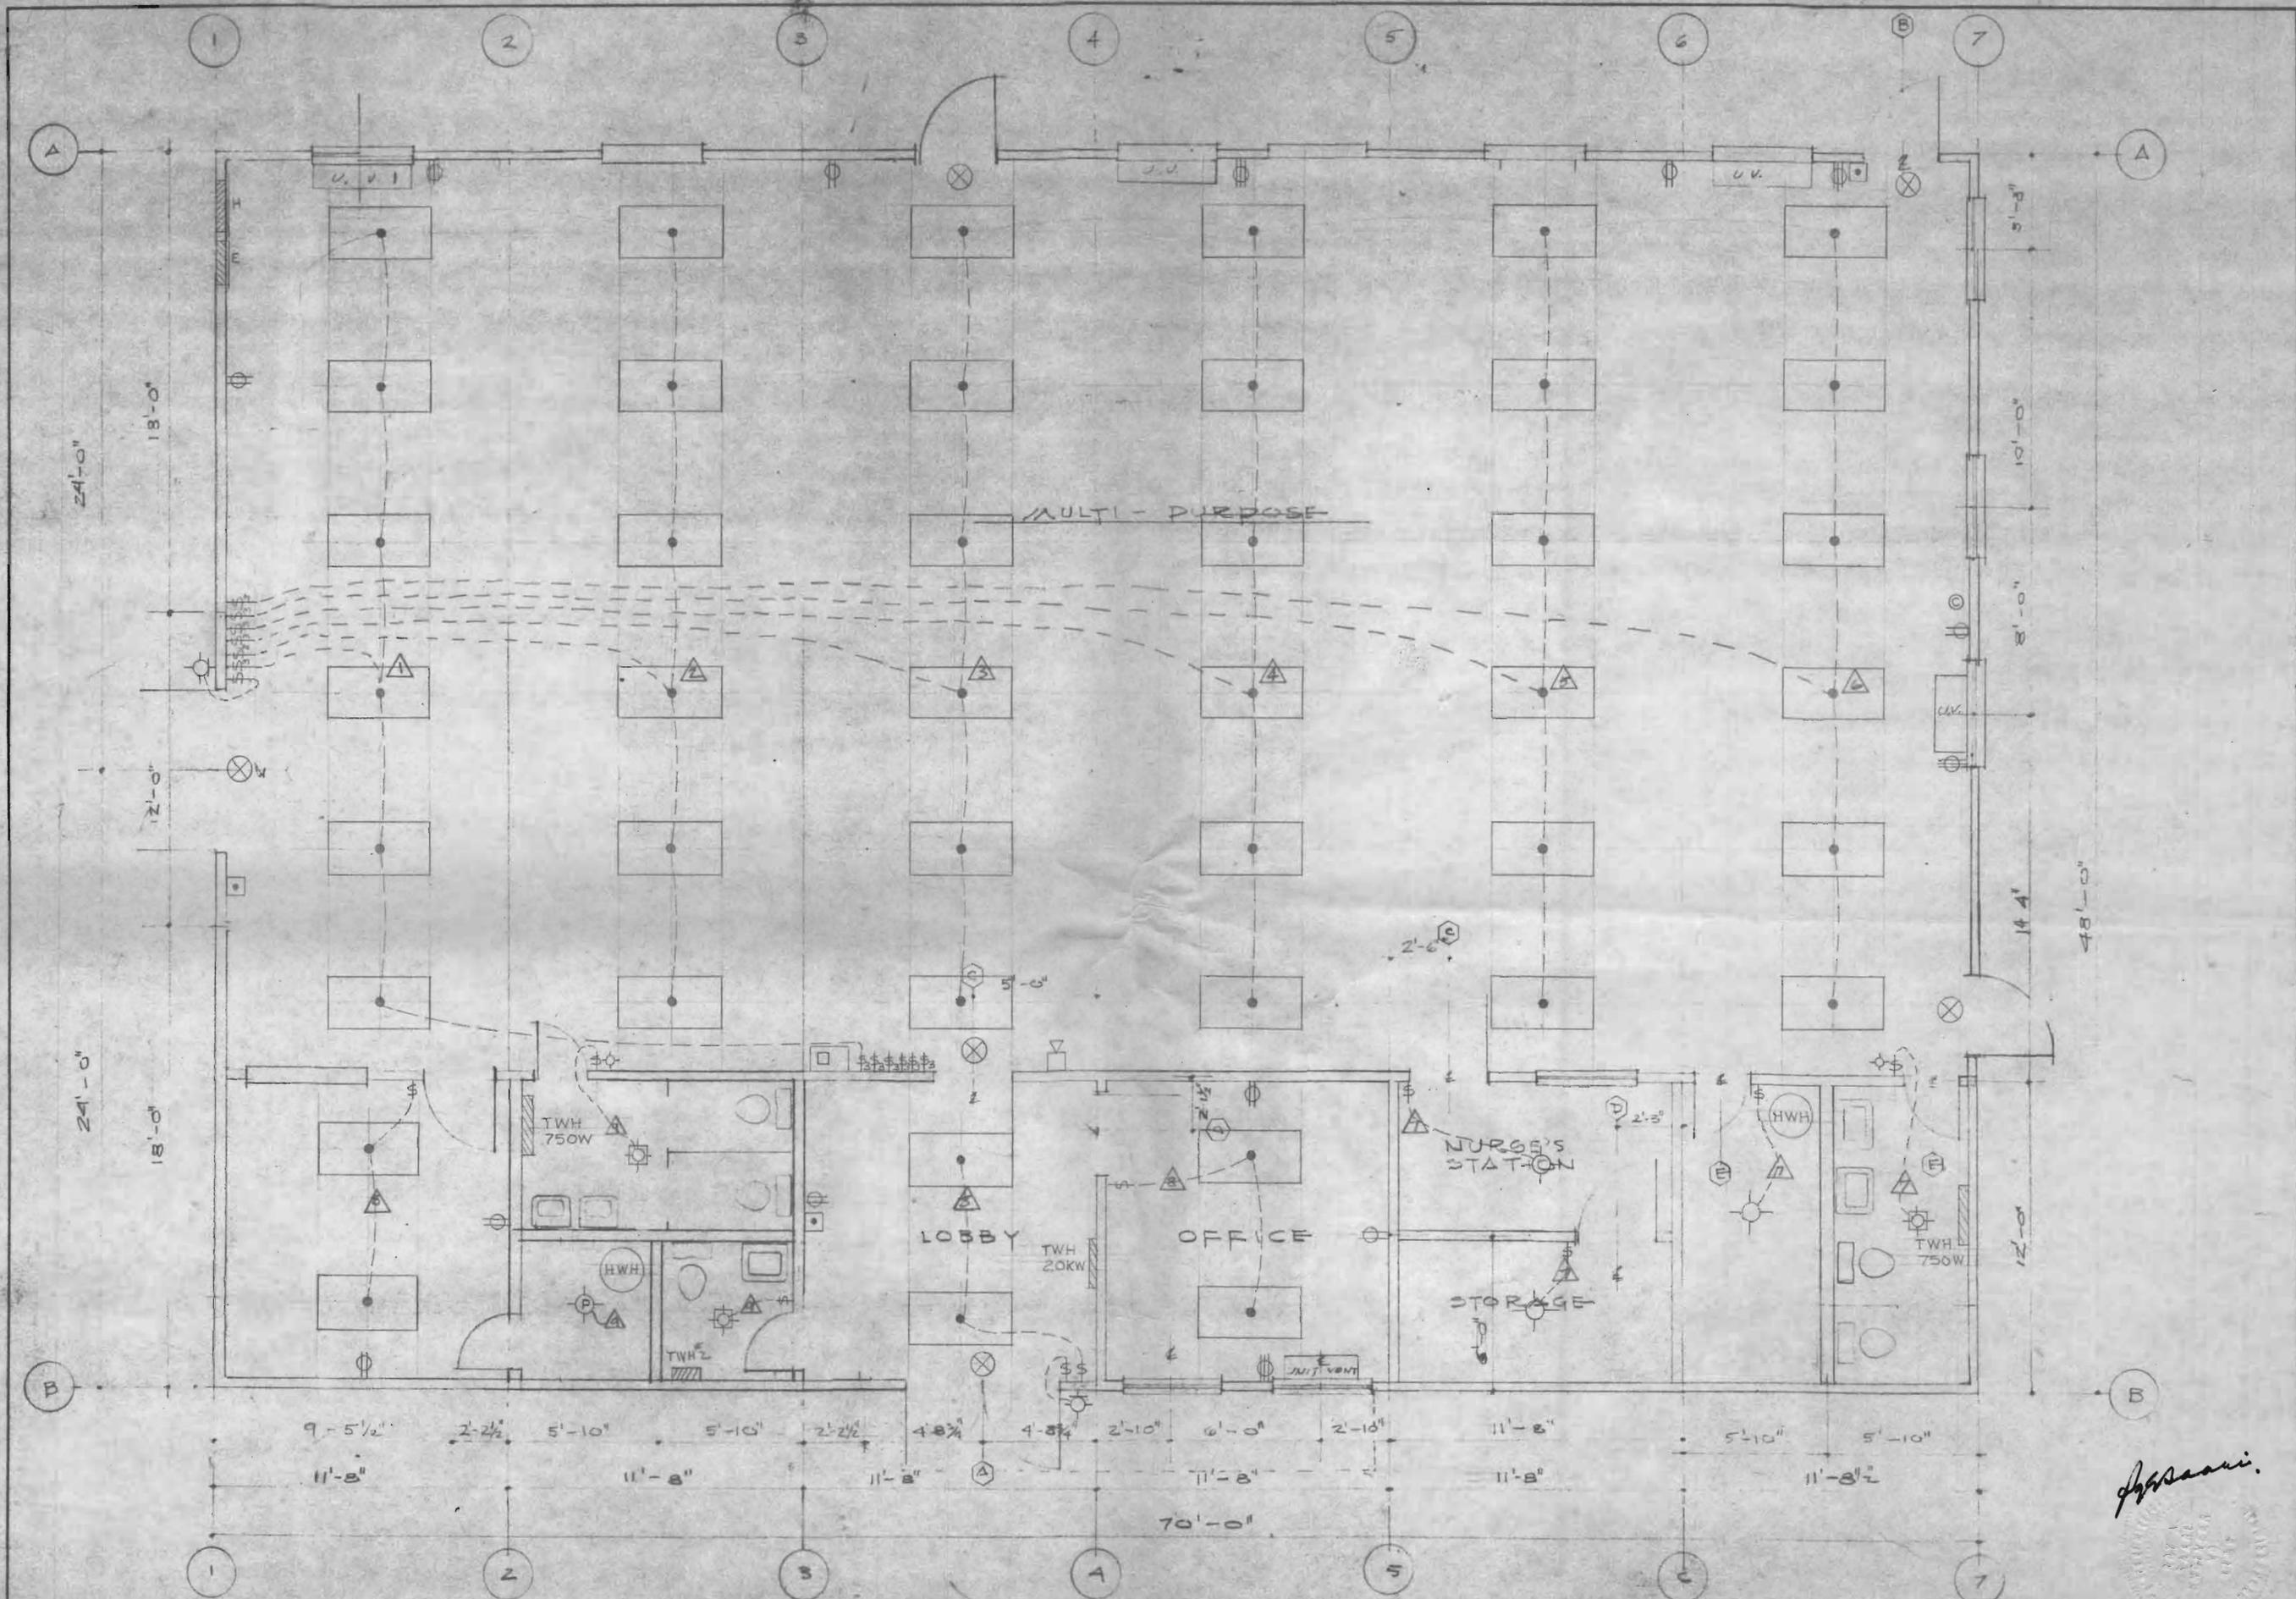

ELECT. FLOOR PLAN

EDUCATORS FLOOR SPACE CORP.


50 W. NORTH ST JACKSON MICH TEL 517 787 6300

DAY CARE CENTER

MODEL CITIES

DRAWN BY	G.V.K.	SCALE	1/4" = 1'-0"
CHECKED BY		DATE	8-10-71
APPROVED		JOB NO.	710
DATE APPR.		ISSUED	


E
I

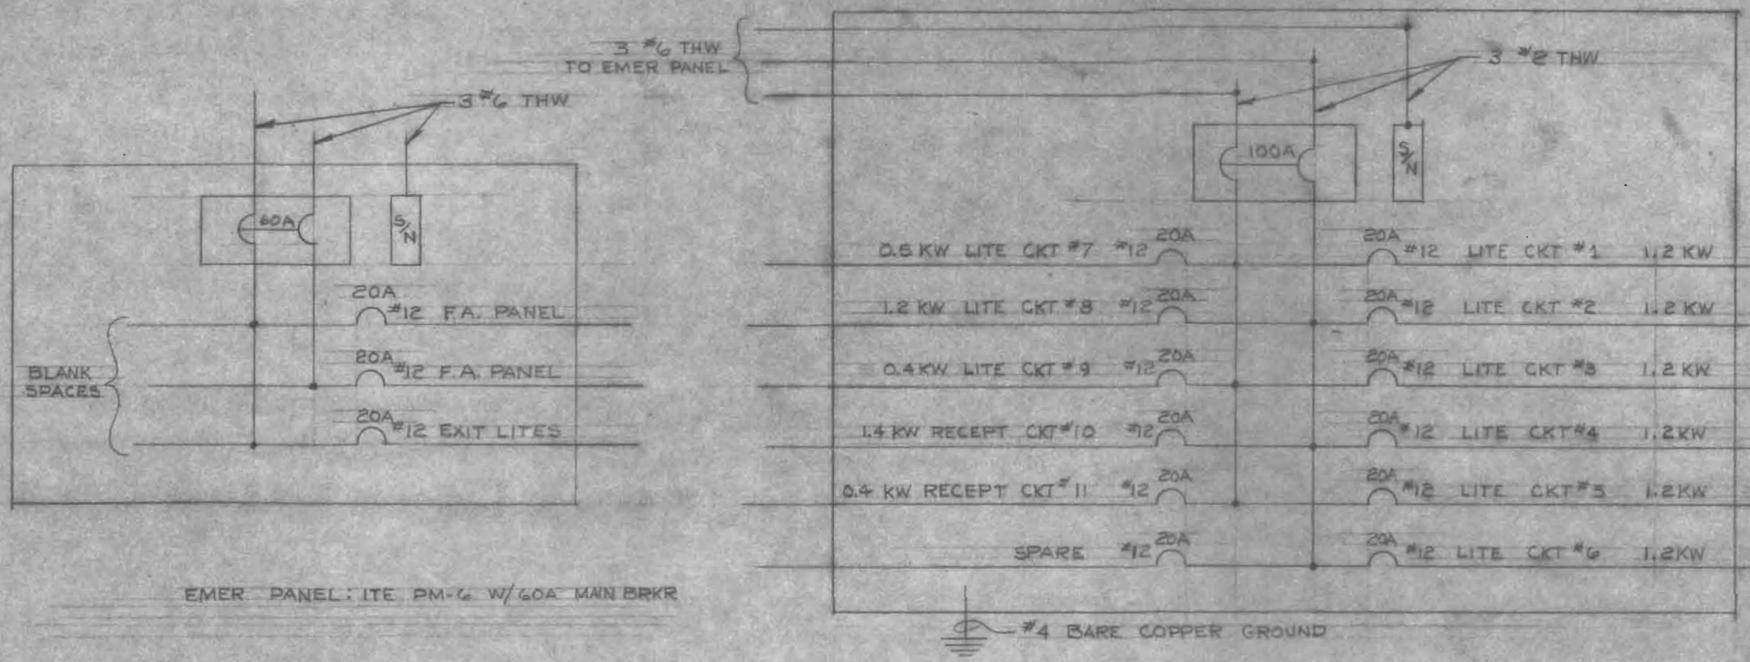

EMER. PANEL: ITE PM-6 W/60A MAIN BRKR

ELECTRICAL PANEL: MAX COMPUTED LOAD 11.1 KW
 @ 120/240V 3Ø4W = 46.5A
 ITE EQ 20 MS W/100A MAIN BRKR

- ⊕ SWITCH WITH INDICATOR LITE
- ⊕ SINGLE POLE SWITCH, ARROW-HART, CIRCLE P OR EQUAL
- ⊕ THREE WAY SWITCH
- U.V. GE. ZONE LINE
- ⊕ U.V. RECEPTACLE
- ⊕ DUPLEX RECEPTACLE GROUNDING TYPE 20A
- ⊕ INCANDESCENT LITE
- ⊕ RECESSED CLOCK OUTLET
- ⊕ BULL CHAIN FIXTURE
- ⊕ FAN & LITE
- ⊕ PROGRESS P5511 (EXT. LITE)
- ⊕ EXIT LITE
- ⊕ FIRE PULL STATION
- ⊕ FIRE HORN
- ⊕ WESTINGHOUSE RECESSED TROFF (OR EQUAL) 4 LAMP
- ⚠ CIRCUIT NO. #1

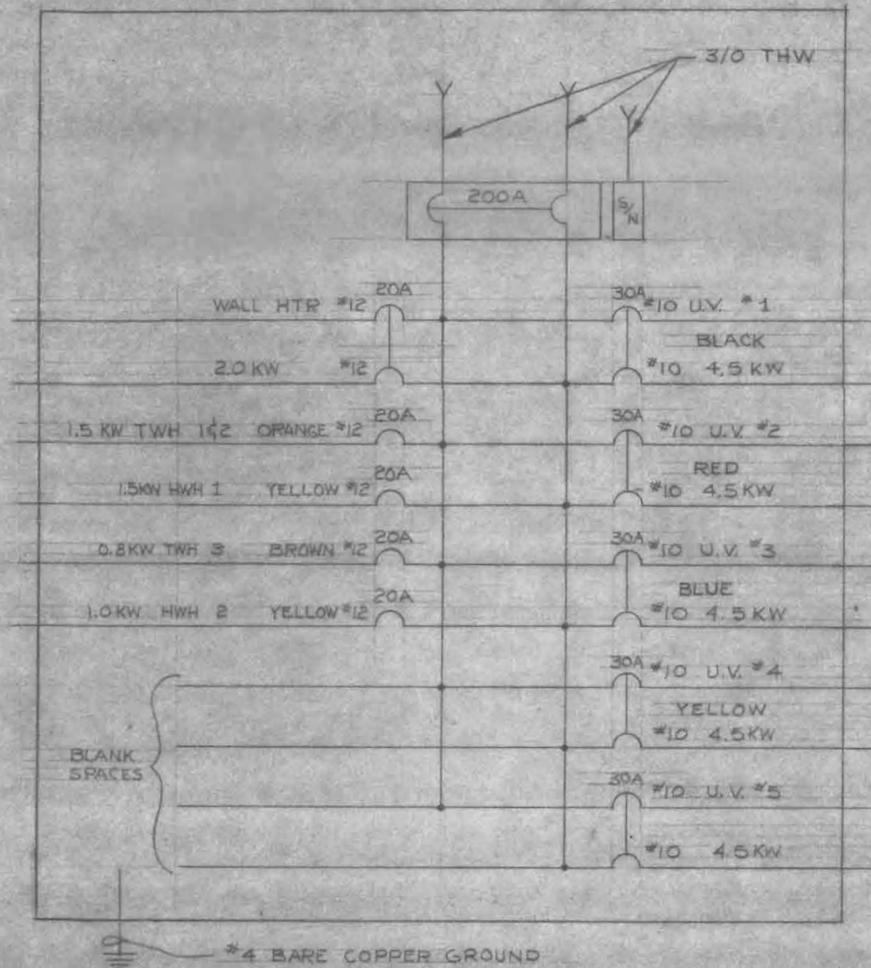

HEATING PANEL: 39.4 KW @ 240V 3Ø4W = 164 A
 ITE EQ 20 MBB W/200A MAIN BRKR

EDUCATORS FLOOR SPACE CORP

50 W. NORTH ST.


JACKSON, MICH.

TEL. 517 787 6300


MODEL CITIES
 ANN ARBOR, MICHIGAN

DRAWN BY	L.F.R. JR.	SCALE
CHECKED BY		DATE 9-2-71
APPROVED		JOB NO. 71066
DATE APPRV.		ISSUED

E
2

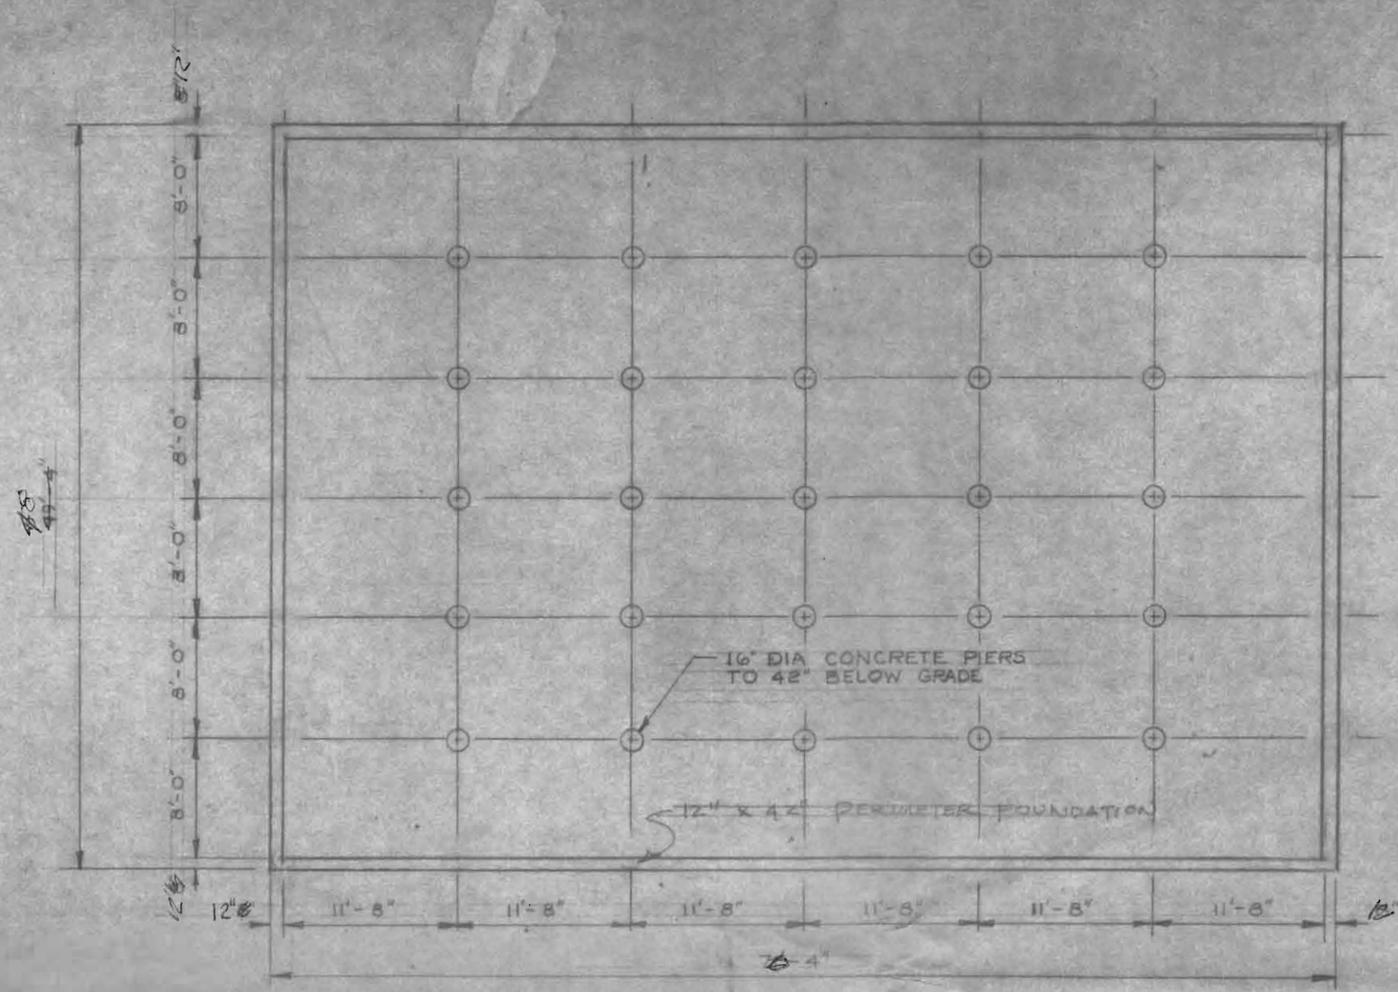

FOOTING PLAN

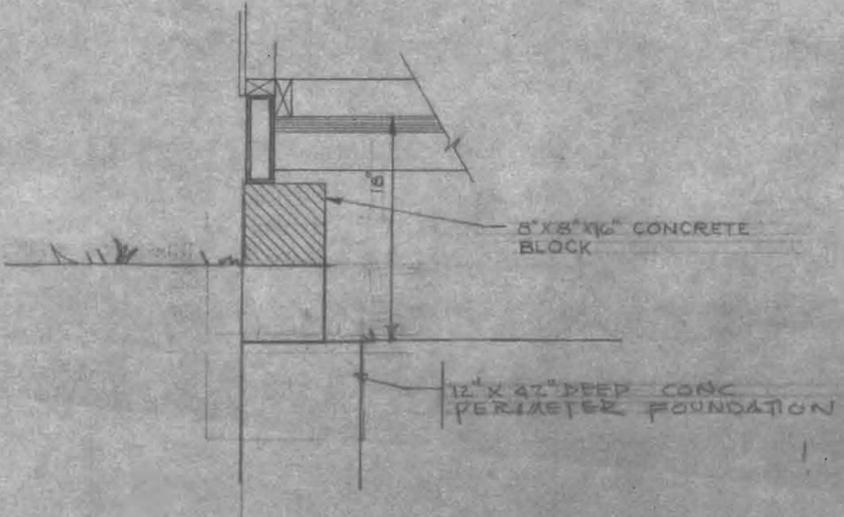


NOTE:
1. 42" MINIMUM DEPTH APPLIES TO PIERS

EDUCATORS FLOOR SPACE CORP.
50 W. NORTH ST JACKSON MICH TEL 517 787 6300

MODEL CITIES
ANN ARBOR, MICHIGAN

DRAWN BY	LER JR	SCALE	1/8"=1'-0"
CHECKED BY		DATE	8-1-71
APPROVED		JOB NO.	71066
DATE APPRV.		ISSUED	



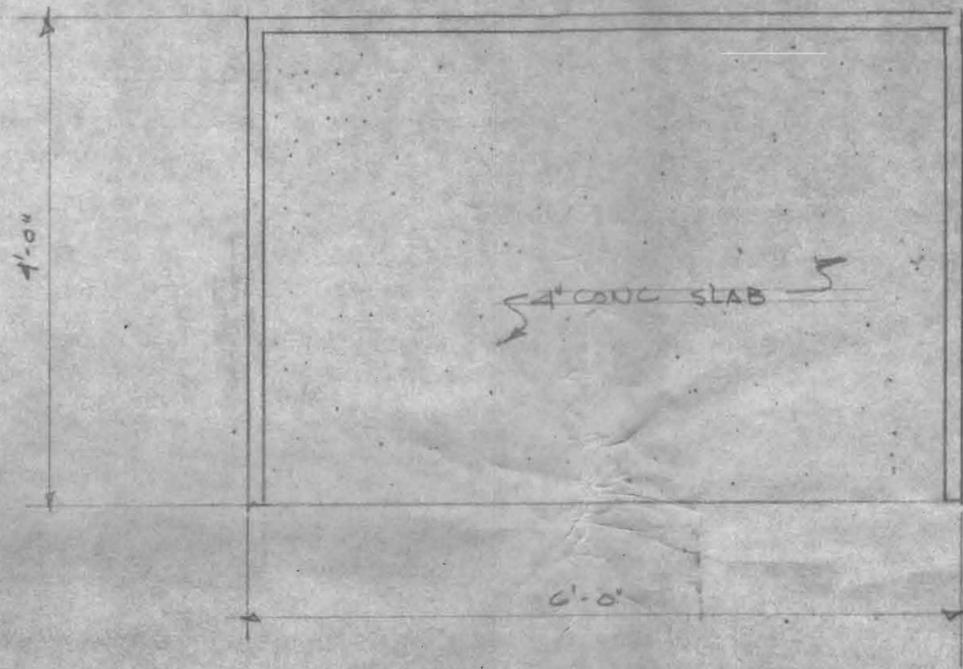

STORAGE FOR DISPOSALS
 SCALE 1" = 1'-0"

EDUCATORS FLOOR SPACE CORP.

50 W. NORTH ST

JACKSON MICH

TEL 517 787 6300

DRAWN BY	SCALE
CHECKED BY	DATE
APPROVED	JOB NO.
DATE APPRV.	ISSUED



3.31.17

need contractor info



City of Ann Arbor

PLANNING & DEVELOPMENT SERVICES — CONSTRUCTION SERVICES

301 East Huron Street | P.O. Box 8647 | Ann Arbor, Michigan 48107-8647
p. 734.794.6263 | f. 734.994.8460 | building@a2gov.org

Date Submitted: 3-31-17

PERMIT #: BLDG 17-0576

BUILDING PERMIT APPLICATION — COMMERCIAL

Permission is requested by the Contractor and by the Owner to perform work as described below and on the following pages, and as shown on the attached plans.

YOU MUST FILL IN ALL FIELDS

PROPERTY	Address <u>404 Ashley St. (N)</u>		Zoning District D2, Kerrytown Overlay District	
	Suite or Unit #			
PROPERTY OWNER	Name City of Ann Arbor Fleet and Facilities		Ph 734.794.6000 ext. 43113	
	Matt Kulhanek		Fax	
	Address	City	Zip	Email mjkulhanek@a2gov.org
CONTRACTOR	Last Name/Business <u>TBD</u>		Ph	
			Fax	
	Address	City	Zip	Email
	License No.	Exp		
ARCHITECT/ ENGINEER	Name A3C Collaborative Architecture		Ph 734.663.1910	
	Daniel H Jacobs		Fax 866.732.2168	
	Address	City	Zip	Email
	<u>115 1/2 E Liberty St.</u>	<u>Ann Arbor</u>	<u>48104</u>	<u>djacobs@a3c.com</u>
	License No. <u>29045</u>	Exp <u>10/31/17</u>		
VALUE OF WORK				
Includes material and labor for scope of permit, including mechanical, electrical and plumbing. Mechanical, electrical and plumbing to obtain separate permits.				\$ <u>443,000</u>
HISTORIC DISTRICT				
<input type="checkbox"/> Yes <input checked="" type="checkbox"/> No District _____				
FLOOD PLAIN				
<input type="checkbox"/> Yes <input checked="" type="checkbox"/> No DNR-E Permit # _____ Approval _____				
RENTAL PROPERTY				
Is this building residential rental property? <input type="checkbox"/> Yes <input checked="" type="checkbox"/> No No. of Units: _____				

You **MUST** submit a minimum of **TWO (2)** copies of plans.
FOR ADDITIONAL REQUIREMENTS, REFER TO THE ATTACHED CHECKLIST

BUILDING INFORMATION

TYPE OF WORK (Select one from each column)

<input type="checkbox"/> Build/Finish <input type="checkbox"/> Addition(s) to <input checked="" type="checkbox"/> Alteration(s) to <input type="checkbox"/> Change of Occupancy <input type="checkbox"/> Demolition of <input type="checkbox"/> Move <input type="checkbox"/> Repair(s) to <input type="checkbox"/> Replacement of <input type="checkbox"/> Other _____ _____	<input type="checkbox"/> New <input type="checkbox"/> Existing <input checked="" type="checkbox"/> Portion(s) of existing <input type="checkbox"/> Shell <input type="checkbox"/> Foundation only <input type="checkbox"/> Other _____ _____ _____ _____	<input checked="" type="checkbox"/> Building <input type="checkbox"/> Tenant Space <input type="checkbox"/> Deck <input type="checkbox"/> Porch <input type="checkbox"/> Fence <input type="checkbox"/> Door <input type="checkbox"/> Garage <input type="checkbox"/> Roof <input type="checkbox"/> Sign <input type="checkbox"/> Windows-Number _____ <input type="checkbox"/> Siding
--	--	--

DESCRIPTION OF WORK: Interior renovation of the 1st floor of the existing building for the expansion of the existing dental clinic.

COMMENTS TO REVIEWER: _____

USE-OCCUPANCY CLASSIFICATION

<input type="checkbox"/> Vacant <input type="checkbox"/> A-1 Assembly, theaters <input type="checkbox"/> A-2 Assembly, nightclubs, bars, restaurants <input type="checkbox"/> A-3 Assembly, rec centers, religious buildings <input type="checkbox"/> A-4 Assembly, indoor sporting facilities <input type="checkbox"/> A-5 Grandstands, stadiums, outdoor sporting events <input checked="" type="checkbox"/> B Business <input type="checkbox"/> E Educational <input type="checkbox"/> F-1 Factory and industrial, moderate hazard <input type="checkbox"/> F-2 Factory and industrial, low hazard <input type="checkbox"/> H-1 High hazard, detonation hazards <input type="checkbox"/> H-2 High hazard, deflagration hazards <input type="checkbox"/> H-3 High hazard, physical hazards <input type="checkbox"/> H-4 High hazard, health hazards	<input type="checkbox"/> H-5 Hazardous production materials <input type="checkbox"/> I-1 Institutional, supervised residential care <input type="checkbox"/> I-2 Institutional, incapacitated, hospital, nursing home <input type="checkbox"/> I-3 Institutional, restrained, prisons <input type="checkbox"/> M Mercantile <input type="checkbox"/> R-1 Residential, hotels, motels, boarding houses <input type="checkbox"/> R-2 Residential, multiple-family, fraternity, sorority <input type="checkbox"/> R-3 Residential, 1 and 2 family and townhouses <input type="checkbox"/> R-4 Assisted living (6-16 occ.) <input type="checkbox"/> S-1 Storage, moderate hazard <input type="checkbox"/> S-2 Storage, low hazard <input type="checkbox"/> U Utility, miscellaneous, garages, fences, sheds <input type="checkbox"/> Mixed Uses
--	---

SUPPRESSION SYSTEM

<input type="checkbox"/> NFPA-13 <input type="checkbox"/> NFPA-13R <input type="checkbox"/> NFPA-13D	<input checked="" type="checkbox"/> Limited Area <small>existing, not required by code</small> <input type="checkbox"/> Range Hood <input type="checkbox"/> None	<input checked="" type="checkbox"/> Partial <input type="checkbox"/> Complete
--	--	--

ALARM SYSTEM

Manual
 Automatic Detection
 None
 Partial
 Complete

BUILDING USE OPTIONS

Single Use
 Mixed Use – Separation Option:
 Non-separated uses
 Separated uses
 Separate buildings

PLANNING AND ZONING

Existing Use (specify type): Dental Clinic

Proposed Use (specify type): Dental Clinic

Construction: Interior Only
 Exterior/Façade
 Addition or New Construction (Site Plan required)

For additions or new construction, Site Plan File #: _____

You must contact Planning at 734-794-6265 or planning@a2gov.org prior to submission of permit applications for site planned projects.

**PURSUANT TO PUBLIC ACT 135 OF 1989
ALL BUILDING DIVISION PERMIT APPLICANTS MUST FILL OUT THIS SECTION**

1. Workers Compensation Carrier: _____
 2. Tax ID# _____ 3. MESC # /Unemployment Agency # _____ 4. Homeowner - N/A

CONTRACTOR, acting through the undersigned, agrees to comply with all terms and conditions of permit as it may be issued.

Signature: _____ Date: _____

Print Name of Signature and Title: _____

Company Name: _____

I, **OWNER**, or person acting as owner's agent, agree to require Contractor to comply with all terms and conditions of permit as it may be issued, agree to the terms and conditions of permit as it may be issued, and agree to pay all fees and costs that may come due as a result of any activity under the permit.

*Signature: Daniel H. Jacobs

Print Name of Signature: Daniel H. Jacobs

*If Owner's signature is by Contractor or its representative, Contractor warrants and represents that it is an authorized agent for Owner for purposes of obtaining this permit. (NOTE: Contractor is NOT allowed to act as agent for Owner if Contractor is in non-compliance status on other permits.)

NOTICE: A copy of this permit will be provided to the City Assessor's Office when the requested building permit is issued. A staff member of the Assessor's Office may visit the property for assessment purposes in connection with this building permit. By signing this application you acknowledge, personally and on behalf of the property owner, receipt of this notice.

PAYMENT

Please provide payment information to process the application using **the payment cover sheet**. Any application received without payment information included cannot be processed.

OFFICE USE ONLY

HISTORIC DISTRICT NOTES

Notes: _____

Approval: _____ Date: _____

PLANNING AND ZONING NOTES

Notes: INTERIOR RENOVATION

Approval: [Signature] Date: 4/5/17

BUILDING NOTES

Notes: _____

Approval: [Signature] Date: 4-27-17

FEES

Building Permit _____

Grading Permit _____

Plan Review _____

Historic District Permit \$25 Other N/A

Zoning Review \$20 \$50 N/A

TOTAL _____

Site Compliance \$300 N/A



CITY OF ANN ARBOR

Printed: March 31, 2017

100 N. FIFTH AVE • ANN ARBOR, MI 48104
(734) 794-6267

Receipt Number: 2017-00049717

Permit Number: BLDG17-0576

Permit Type: **BUILDING**

Site Address: 404 N ASHLEY ST

Applicant: A3C Collaborative Architecture

Owner: CITY OF ANN ARBOR

Contractor: TBD

Job Description: UM Dental Clinic - interior renovation of the 1st floor of

FEES PAID

0026-033-3330-0000-4345

BUILDING PERMIT FEES

PLAN EXAMINATION

0026-033-3330-0000-4345

\$1,546.20

Total Fees for Account 0026-033-3330-0000-4345:

\$1,546.20

Total Fees Paid:

\$1,546.20

Date Paid: Friday, March 31, 2017

Paid By: LOGOS

Address: , ,

Pay Method: CREDIT CARD TYPE NOT



Senior Principals
Jan K. Culbertson
Daniel H. Jacobs
Brian K. Winkler

Principals
Lissa Spitz
Ron Lincoln

April 12, 2017

Mr. Larry Pickel
Code Enforcement Services
605 S. Main Street, Suite 1
Ann Arbor, Michigan 48104

Re: University of Michigan
School of Dentistry
404 N Ashley St.
Community Dental Clinic First Floor Renovation
Plan Review Number
A3C Project Number 16046

Response to Phone Call clarification dated April 11, 2017

Dear Mr. Pickel:

This letter is in response to your April 11, 2017 phone call to clarify the number of incapacitated oral surgery patients being served by the clinic at one time.

For your record and information, per the University of Michigan School of Dentistry, there will be less than 4 incapacitated patients at one time. All Oral Surgery procedures will take place on the clinics 1st floor with egress access at grade.

With the above response, we believe that the item discussed in our phone conversation has been satisfactorily addressed. Should you have any additional questions regarding this response for this project, please contact me directly for clarification.

Sincerely,

A3C – Collaborative Architecture

Paul Wesenberg
Senior Project Manager/Associate

A3C
115-1/2 E. Liberty
Ann Arbor, MI
48104-1913
734.663.1910 T
866.732.2168 F
www.a3c.com

Cc: Paul Darling, University of Michigan Architectural Engineering and Construction Services.
Steve Stefanac, University of Michigan School of Dentistry
File

C O L L A B O R A T I V E A R C H I T E C T U R E

ENERGY EFFICIENCY for ALTERATIONS to COMMERCIAL BUILDINGS

The following key energy code provisions apply to alterations to existing commercial buildings. These provisions do not include all of the code requirements for energy code compliance, but are meant to summarize the most critical items.

1. Provide an **energy code analysis**, prepared by a registered design professional, indicating the selected path(s) of compliance as outlined in ASHRAE/IESNA standard 90.1 section 4.2 (Michigan Uniform Energy Code 103.2 and 501.1) and the provisions included for compliance relative to the exterior envelope and interior systems.

Exception: Level 2 or Level 3 alterations to existing buildings are permitted without requiring the entire building or structure to comply with the energy requirements of the Michigan Uniform Energy Code, parts 10 and 10a, provided the alterations shall conform to the energy requirements as they related to new construction only (MI Rehabilitation Code for Existing Buildings 811.1 & 908.1).

2. Provide an **enclosed vestibule** at building entrances that separate conditioned spaces from the exterior. Additions must comply with the vestibule requirement if the addition contains the building entrance.

Exception: Level 2 or Level 3 alterations to existing buildings are permitted without requiring the entire building or structure to comply with the energy requirements of the Michigan Uniform Energy Code, parts 10 and 10a, provided the alterations shall conform to the energy requirements as they related to new construction only (MI Rehabilitation Code for Existing Buildings 811.1 & 908.1).

Exception: Service and delivery entrances

Exception: Buildings and spaces less than 1000 sq. ft. in area

Exception: Replacement of existing doors that separate conditioned space from the exterior shall not require the installation of a vestibule, provided, however, that an existing vestibule that separates a conditioned space from the exterior shall not be removed (MUEC 101.4.3 Exception 6).

Michigan Uniform Energy Code (ASHRAE 90.1 -5.4.3.4)


3. **HVAC systems** altered or provided shall comply with either the simplified approach, (section 6.3); the mandatory provisions and prescriptive path, (sections 6.4 & 6.5), or

the mandatory provisions with the energy cost budget method, (section 6.4 & 11). Michigan Uniform Energy Code (ASHRAE 90.1 – 6.2.1).

4. **Service water heating** equipment altered or provided shall comply with 7.4, (mandatory), and 7.5, (prescriptive path) or 7.4, (mandatory), and Section 11, (energy cost budget). Michigan Uniform Energy Code (ASHRAE 90.1 – 7.2.1 & .2)
5. **Power distribution** feeder conductors altered or provided shall have a maximum voltage drop of 2% at full connected load. Michigan Uniform Energy Code (ASHRAE 90.1 – 8.4.1.1)
6. **Power distribution** branch circuit conductors altered or provided shall have a maximum voltage drop of 3% at full connected load. Michigan Uniform Energy Code (ASHRAE – 90.1 – 8.4.1.2)
7. **Lighting systems** and equipment altered or provided shall comply with 9.4, (mandatory provisions), and 9.5, Building area method), or 9.6, (space-by-space method). Michigan Uniform Energy Code (ASHRAE 90.1 – 9.2.1)

When 2 or more **fluorescent lights** serve the same space, the lamps greater than 30 W shall use two lamp tandem wired ballasts unless exempted. Michigan Uniform Energy Code (ASHRAE 90.1 – 9.4.2)

8. **Exterior lighting** altered or provided and operating at more than 100 watts shall have lamps with an efficacy of 60 lm/W unless they are controlled by a motion sensor or meets the exceptions in 9.1.1 or 9.4.5. Michigan Uniform Energy Code (ASHRAE 90.1 – 9.4.4)

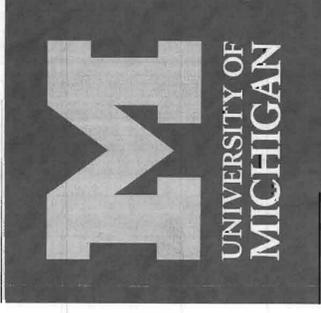

University of Michigan School of Dentistry Ann Arbor, Mi

SCHOOL OF DENTISTRY COMMUNITY DENTAL CLINIC FIRST FLOOR CLINIC RENOVATION

UM PROJECT NUMBER: P00012735

6 PROJECT TITLE

APPLICABLE CODE:	MICHIGAN BLDG CODE, 2012	SECTION	NFPA
ZONING CLASS:	City of Ann Arbor = D2	ZONING	--
SITE AREA:	TOTAL AREA = 0.4		
PROJECT DESCRIPTION:	RENOVATION.		
BLDG USE:	BUSINESS		
USE GROUPS:	B	302	
CONSTRUCTION TYPE:	VB	602	
ALLOWABLE BLDG HEIGHT:	B = 2 STORY, 40 FEET	504	
AUTO SPRINKLER INCREASE:	N/A.	504.2	
ACTUAL BLDG HEIGHT:	B = 1 STORY, 25 FEET		
AREA LIMITATIONS	ALLOWABLE FLOOR AREA: TOTAL 6,000SF ACTUAL BLDG AREA: 5,200SF	506	
FIRE SEPARATION	DISTANCE 20FT EXT WALL OPENINGS 45%T ALLOWED UNPROTECTED: 25% ACTUAL UNPROTECTED: NO LIMIT ALLOWED PROTECTED: NA ACTUAL PROTECTED:	-- 704.8 -- T 704.8 --	
AUTOMATIC SPRINKLER SYSTEM:	NOT REQUIRED	903.2	
STANDPIPE SYSTEM:	NOT REQUIRED	903.2	
PORTABLE FIRE EXTINGUISHERS:	REQUIRED	906	
FIRE ALARM AND DETECTION SYSTEM:	REQUIRED	907.2	
OCCUPANT LOAD	BUSINESS (B): 100GSF BASEMENT (1ST) FLOOR 27 MAIN (2ND) FLOOR 27 TOTAL OCCUPANT LOAD: 54	1004	
PLUMBING FIXTURES	WC REQD: 1M/1F WC PRVD: 3 UNISEX	P 403	
WC ACCESSIBLE REQD:	2	1109.2	
WC ACCESSIBLE PRVD:	3		
LAV REQD:	2	P 403	
LAV ACCESSIBLE REQD:	3		
LAV ACCESSIBLE PRVD:	2	1109.2	
UNISEX TOILETS REQUIRED:	3		
UNISEX TOILETS PRVD:	1	1109.2.1	
DFE/WC REQD:	3		
DFE/WC PRVD:	1	P 403	
DFE/WC ACCESSIBLE REQD:	1		
DFE/WC ACCESSIBLE PRVD:	1	1109.5	

8 CODE SUMMARY

CODE ENFORCEMENT SERVICES
REVIEWED / IN COMPLIANCE WITH THE
APPLICABLE CODES OF THE JURISDICTION:
OF CITY OF ANN ARBOR
BUILDING MECHANICAL ENERGY
ELECTRICAL MICHIGAN BFD
REVIEWED BY: [Signature]
CHECKED BY: [Signature]

7 APPLICABLE CODES

SCALE: N/A

APPLICABLE CODES	SCALE: N/A
BUILDING CODE: Michigan Building Code 2012	
BARRIER FREE: 2010 ADA Standards	
MECHANICAL CODE: Michigan Mechanical Code 2012	
ELECTRICAL CODE: Michigan Electrical Code 2012	
PLUMBING CODE: Michigan Plumbing Code 2012	






MA Engineering
Mech / Elec Engineering Consultants
400 S. Old Woodward, Suite 100
Birmingham, MI 48009
PH: 248.258.1610
FX: 248.258.9538

**A3C Collaborative
Architecture**
Architect -- Project Number: 16046
115 1/2 E. Liberty St.
Ann Arbor, MI 48104
PH: 734.863.1910
FX: 866.732.2168

5 VICINITY MAP

SCALE: N/A

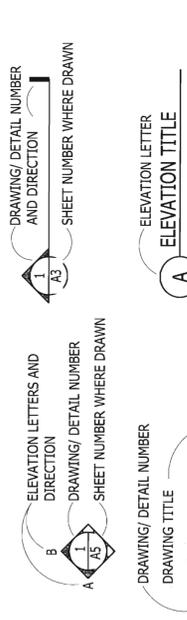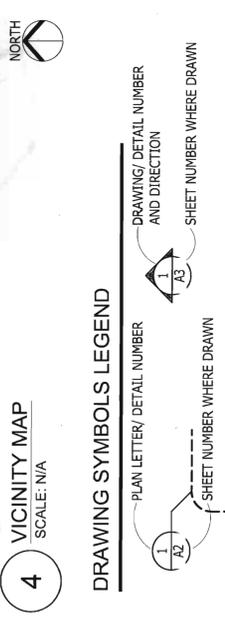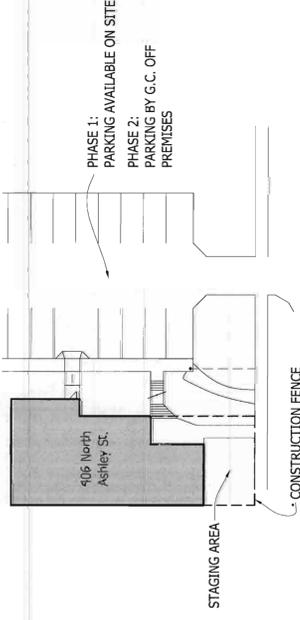

3 DRAWING INDEX

SCALE: X" = X'-X"

SHT. #	SHEET NAME	ISSUED FOR REFERENCE ONLY	ISSUED FOR REVIEW	ISSUED FOR BID/PERMIT
GENERAL				
G0.01	Title Sheet			
G0.02	Phasing Plans			
ARCHITECTURAL				
A1.01	Demolition Plan - First Floor			
A1.02	Demolition Plan - Second Floor			
A2.01	New Work Plan - First Floor			
A2.02	New Work Plan - Second Floor			
A2.21	Door Schedule, Notes and Details			
A2.31	Room Finish Schedule and Key			
A2.41	Equipment Plan - First Floor			
A5.01	Interior Elevations			
A6.01	Reflected Ceiling Plan - First Floor			
A6.02	Reflected Ceiling Plan - Second Floor			
A7.01	Stair Sections			
A8.01	Details			
	A-DEC Preliminary Equipment Layout			
MECHANICAL				
M0.0	Mechanical Legend, Sheet Index, and General Notes			
M01.0	Plumbing Demolition Work First Floor			
M01.1	Plumbing Demolition Work Second Floor			
M02.0	HVAC Demolition Work First Floor			
M02.1	HVAC Demolition Work Second Floor			
M1.0	Plumbing New Work First Floor			
M1.1	Plumbing New Work Second Floor			
M2.0	HVAC New Work First Floor			
M2.1	HVAC New Work Second Floor			
M3.1	Mechanical Schedules and Details			
M3.2	Mechanical Details			
ELECTRICAL				
E0.0	Electrical Legend			
E0.1	Electrical Notes			
E0.2	Electrical Details			
E0.3	Electrical Partial Riser Diagram			
E01.0	Lower Level Lighting Plan - Demolition			
E01.02	Main Level Lighting Plan - Demolition			
E02.01	Lower Level Power Plan - Demolition			
E02.02	Main Level Power Plan - Demolition			
E1.01	Lower Level Lighting Plan - New Work			
E1.02	Main Level Lighting Plan - New Work			
E1.03	Lower Level Lighting Calculations			
E2.01	Lower Level Power Plan - New Work			
E2.02	Main Level Power Plan - New Work			
E3.01	Electrical Panel Schedules			

1 DRAWING INDEX

- ALL DIMENSIONS ARE FROM FINISH FACE OF MATERIAL, UNO.
- ALL ANGLES ARE 90 DEGREES, UNO.
- SITE CONDITIONS: THE CONTRACTOR BY COMMENCING THE WORK, ACCEPTS THE CONDITIONS OF THE SITE AND THE COMPLETION OF THE CONTRACT DOCUMENTS. ANY DISCREPANCIES BETWEEN DRAWINGS AND ACTUAL CONDITIONS SHOULD BE BROUGHT TO THE ATTENTION OF THE ARCHITECT PRIOR TO BEGINNING THE WORK. NO EXTRAS SHALL BE ALLOWED FOR DISCREPANCIES AFTER THE WORK HAS BEGUN.
- DRAWINGS: ALL CONTRACTORS SHALL REVIEW ALL DRAWINGS AND SPECIFICATIONS. CONTRACTORS ARE RESPONSIBLE FOR COMPLETE REVIEW. ITEMS AFFECTING ALL TRADES ARE PLACED THROUGHOUT THE SET OF DRAWINGS. NO "EXTRAS" FOR MISSED ITEMS IN OTHER SECTIONS WILL BE PERMITTED. THE CONTRACTORS SHALL PROMPTLY NOTIFY THE ARCHITECT OF ANY AMBIGUITY, INCONSISTENCY OR ERROR WHICH THEY DISCOVER UPON EXAMINATION OF THE CONTRACT DOCUMENTS, THE SITE, OR LOCAL CONDITIONS. GENERAL CONTRACTORS SHALL DISTRIBUTE COMPLETE SETS OF DRAWINGS TO ALL SUBCONTRACTORS. DO NOT SEPARATE DRAWINGS BY DISCIPLINE. DO NOT SCALE DRAWINGS.
- COMPLETENESS: ANY MATERIAL NOT SHOWN ON THE DRAWINGS, NOR SPECIFIED, BUT WHICH IS OBVIOUSLY NECESSARY TO COMPLETE THE WORK OF A SIMILAR NATURE SHALL BE FURNISHED WITHOUT ADDITIONAL COST TO THE OWNER OR ARCHITECT. IN THE CASE OF CONFLICTING QUANTITIES/VALUES, THE GREATER AMOUNT OR THE ONE OF GREATER VALUE SHALL PREVAIL AND BE PROVIDED BY THE CONTRACTOR AS A PART OF HIS BASE CONTRACT AND SHALL NOT BECOME A BASIS FOR CHANGE ORDERS OR CLAIMS FOR ADDITIONAL COMPENSATION.
- IN THE CASE OF CONFLICTING OR INCONSISTENT INFORMATION, THE MOST STRINGENT REQUIREMENTS SHALL PREVAIL AND BE PROVIDED BY THE CONTRACTOR AS A PART OF HIS BASE CONTRACT AND SHALL NOT BECOME A BASIS FOR CHANGE ORDERS OR CLAIMS FOR ADDITIONAL COMPENSATION.
- PROTECTION: GENERAL CONTRACTOR SHALL BE SOLELY RESPONSIBLE FOR TAKING ALL STEPS NECESSARY TO PROTECT THE PUBLIC AND THE OWNER'S PERSONNEL FROM INJURY, AND ADJACENT PROPERTY FROM DAMAGES DURING CONSTRUCTION AS REQUIRED BY LOCAL CODES. THE GENERAL CONTRACTOR SHALL ALSO BE RESPONSIBLE FOR PROJECT SECURITY FROM THE START OF THE WORK UNTIL THE OWNER ACCEPTS THE PROJECT AS SUBSTANTIALLY COMPLETE AND/OR OCCUPABLE.
- GRAPHIC SCALES ARE PROVIDED FOR REFERENCE ONLY. IN CASE OF A DIMENSIONAL QUESTION OR DISCREPANCY, SUBMIT A REQUEST FOR INFORMATION (RFI) TO THE CONSTRUCTION COORDINATOR.

2 PROJECT GENERAL NOTES

SCALE: N/A

UNIVERSITY OF MICHIGAN
ARCHITECTURE, ENGINEERING AND CONSTRUCTION
ARCHITECTURE & ENGINEERING
300
Ann Arbor, MI 48106-1002
Phone: 734-764-3414
Fax: 734-936-3334

DRAWINGS ISSUED FOR CONSTRUCTION

NOT FOR CONSTRUCTION

ASC Project No. **16046**

TERMS & CONDITIONS FOR DOCUMENT USE
PROPERTY OF THE UNIVERSITY OF MICHIGAN
SUBJECT TO RESTRICTIONS
THESE PLANS HAVE BEEN PROVIDED TO YOU FOR YOUR CONSTRUCTION WORK AT THE UNIVERSITY OF MICHIGAN. YOU MAY NOT REPRODUCE, COPY, REUSE, OR TRANSMIT THESE PLANS TO ANY THIRD PARTY. OTHER THAN YOUR EMPLOYER, YOU MAY NOT MAKE ANY CHANGES TO THESE PLANS. YOU MAY NOT USE THESE PLANS FOR ANY OTHER PROJECT WITHOUT THE WRITTEN PERMISSION OF THE UNIVERSITY OF MICHIGAN. YOU MAY NOT REPRODUCE, COPY, REUSE, OR TRANSMIT THESE PLANS TO ANY OTHER PARTY. YOU MAY NOT USE THESE PLANS FOR ANY OTHER PROJECT WITHOUT THE WRITTEN PERMISSION OF THE UNIVERSITY OF MICHIGAN.

UM ASC, Paul Dearing
1074 FERRIS SUBMITTAL
Dan Jacobs
APPROVED BY
A3C COLLABORATIVE ARCHITECTURE
REPRESENTING
Paul Wesenberg
Dan Jacobs
REVIEWED BY

NO.	DATE	DESCRIPTION
ADDITIONAL 1	03/22/17	
ADDITIONAL 2	03/24/17	
BID/PERMIT	03/24/17	
90% CD REVIEW	03/24/17	
ISSUED FOR REFERENCE ONLY	02/10/17	
ISSUED FOR REVIEW	03/10/17	
ISSUED FOR BID/PERMIT	03/22/17	
ADDITIONAL 2	03/24/17	

**School of Dentistry
Community Dental
Clinic**

**Community Dentistry
First Floor Clinic
Renovation**

**406 Ashley St
Ann Arbor, MI 48103**

UNIVERSITY OF MICHIGAN
ARCHITECTURE, ENGINEERING AND CONSTRUCTION
300 East Hoover, Mail Stop E
Ann Arbor, MI 48106-1002
Phone: 734-764-3414
Fax: 734-936-3334

RTN --
CBN --
P00012735
1000841

UNIVERSITY OF MICHIGAN
ARCHITECTURE, ENGINEERING AND CONSTRUCTION
300 East Hoover, Mail Stop E
Ann Arbor, MI 48106-1002
Phone: 734-764-3414
Fax: 734-936-3334

RTN --
CBN --
P00012735
1000841

SHEET TITLE
Title Sheet

SHEET NO.
G0.01

NOT FOR CONSTRUCTION

ASC
 Project No. **16046**

TERMS & CONDITIONS FOR DOCUMENT USE
 PROPERTY OF THE UNIVERSITY OF MICHIGAN
 SUBJECT TO RESTRICTIONS
 THESE PLANS ARE THE PROPERTY OF THE UNIVERSITY OF MICHIGAN. THESE PLANS HAVE BEEN PROVIDED TO YOU FOR YOUR CONSTRUCTION WORK AT THE UNIVERSITY OF MICHIGAN. YOU ARE NOT TO REPRODUCE, COPY, REUSE, OR TRANSMIT THESE PLANS TO ANY THIRD PARTY, OTHER THAN THOSE INDICATED IN THESE PLANS. ANY REUSE OF THESE PLANS FOR ANY OTHER PROJECT OR AT ANY OTHER TIME WITHOUT THE WRITTEN CONSENT OF THE UNIVERSITY OF MICHIGAN IS STRICTLY PROHIBITED. THE UNIVERSITY OF MICHIGAN DOES NOT WARRANT THE ACCURACY OF THESE PLANS. YOU WILL BE RESPONSIBLE FOR VERIFYING ALL DIMENSIONS AND CONDITIONS PRIOR TO CONSTRUCTION.

UM AEC: Paul Darfling
 ARCHITECT
 APPROVED BY
 Dan Jacobs
 A3C, COLLABORATIVE ARCHITECTURE
 REPRESENTING
 Paul Wesenberg
 Dan Jacobs
 DESIGNED BY
 Dan Jacobs

ISSUED FOR PERMITS	03/22/17
BID/PERMIT	03/10/17
50% CD REVIEW	02/10/17
ISSUED FOR TENDERS	
ADDITIONAL	
DATE	

**School of Dentistry
 Community Dental
 Clinic**



**Community Dentistry
 First Floor Clinic
 Renovation**

**406 Ashley St
 Ann Arbor, MI 48103**

M UNIVERSITY OF MICHIGAN
 ARCHITECTURE, ENGINEERING AND CONSTRUCTION
 328 East Hoover, Mail Stop E
 Ann Arbor, MI 48109-1002
 Phone: 734-764-3414
 Fax: 734-936-3334
 RTN --
 P00012735
 1000841

Phasing Plans

SHEET NO. **G0.02**
 SHEET FILE NO.

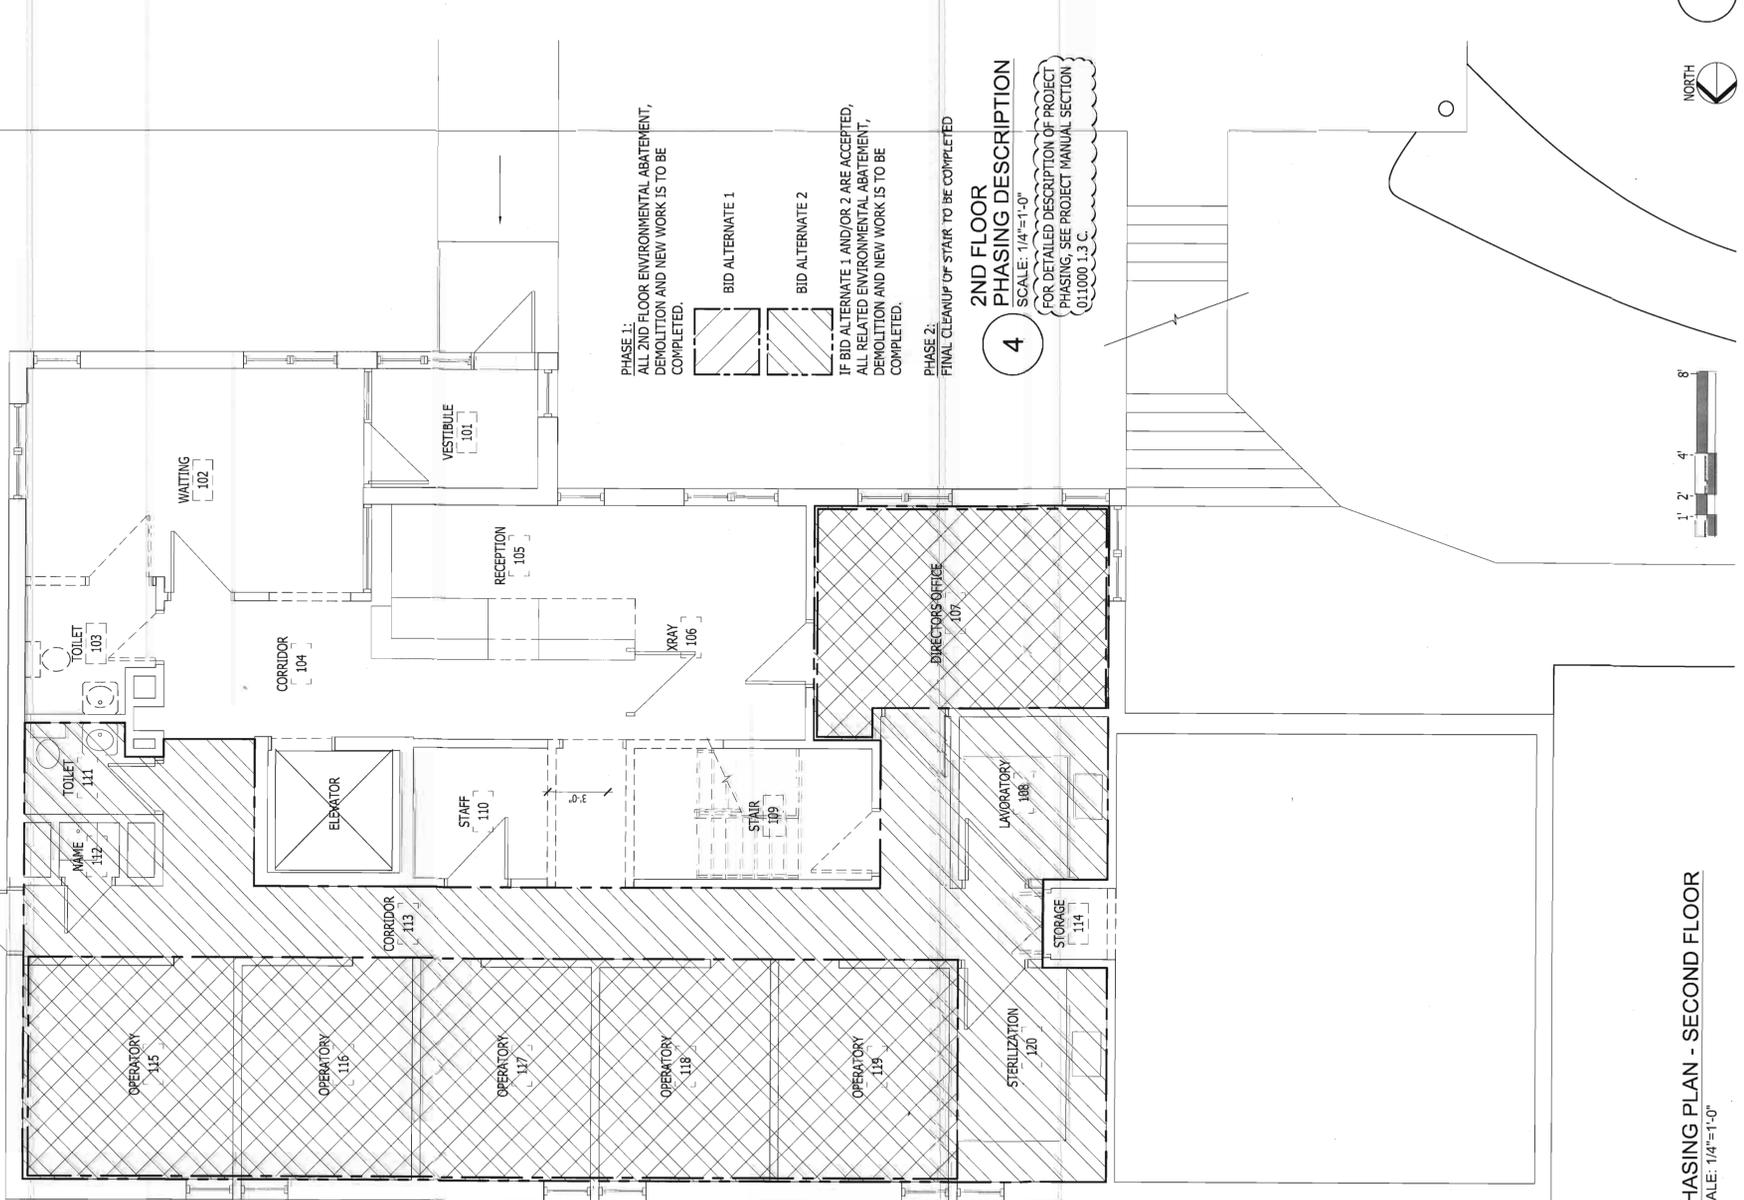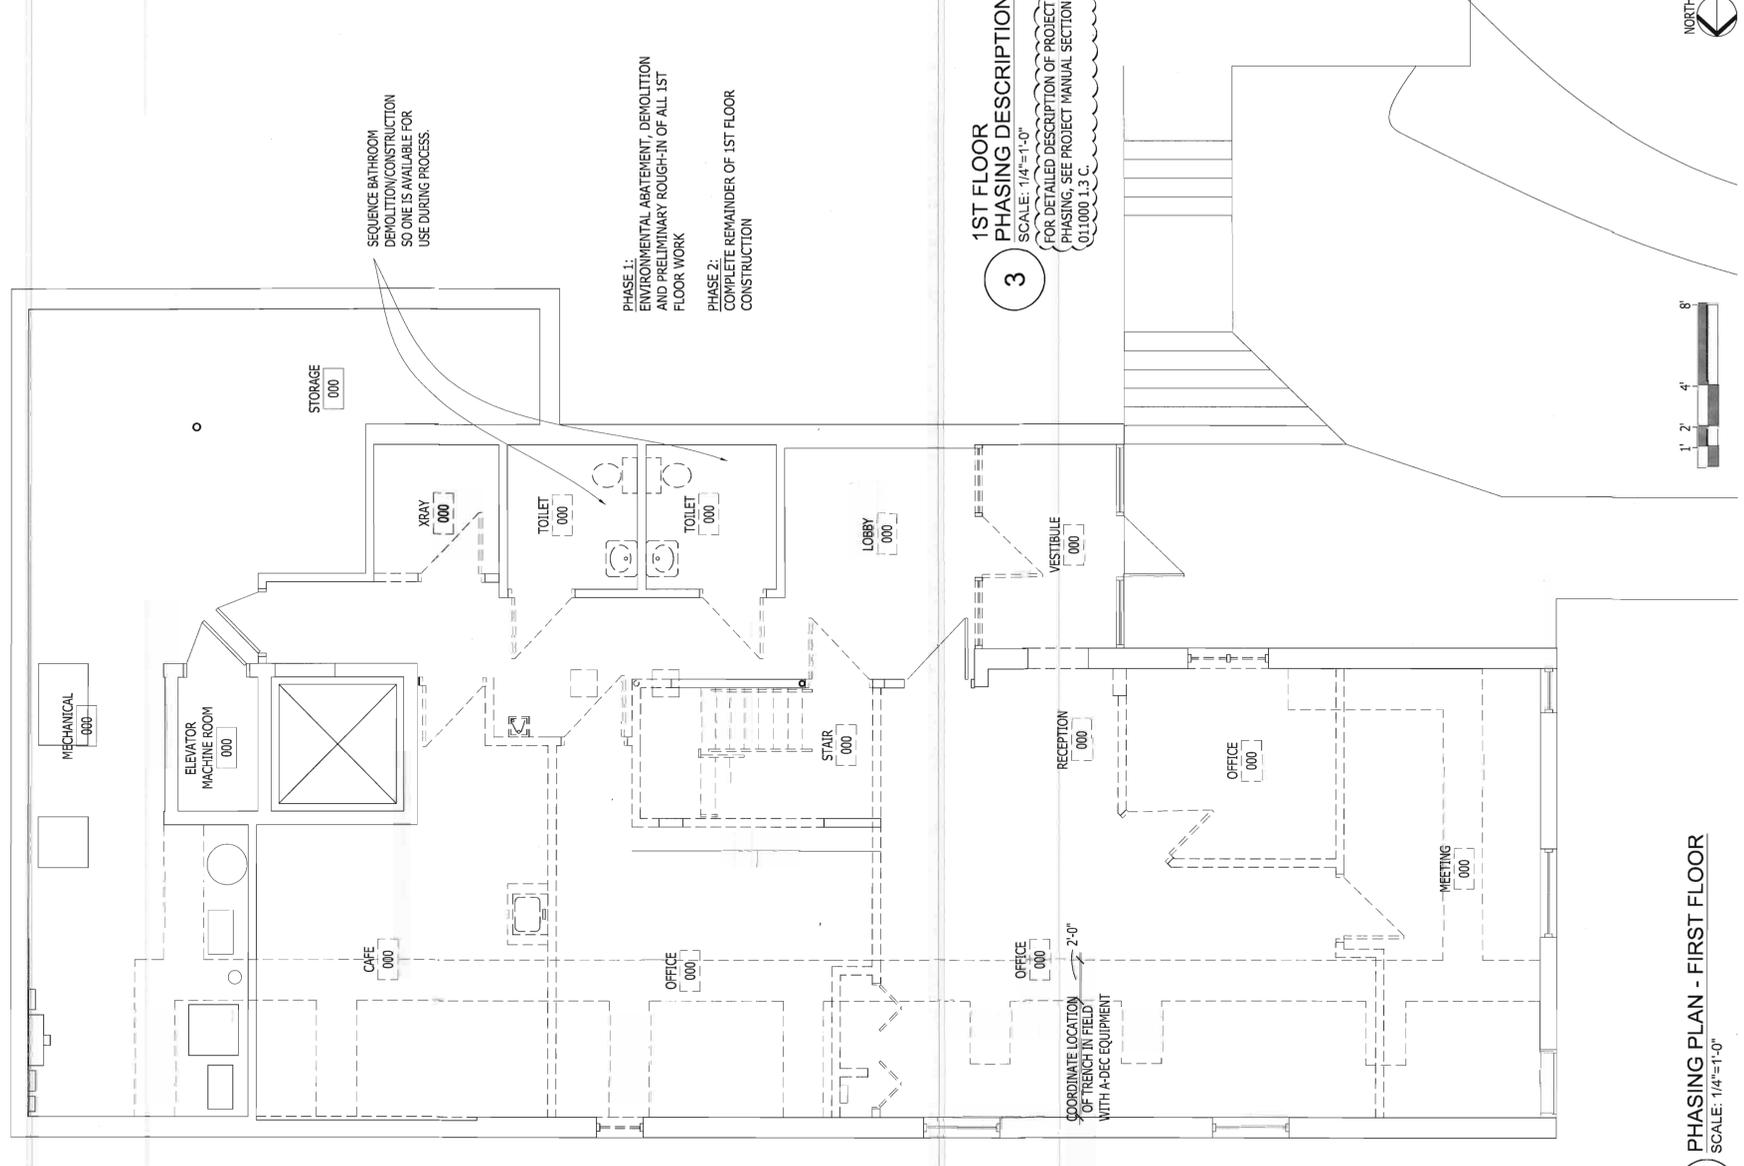



A3C Project No. **16046**

TERMS & CONDITIONS FOR DOCUMENT USE
PROPERTY OF THE UNIVERSITY OF MICHIGAN
SUBJECT TO RESTRICTIONS:
THESE PLANS ARE THE CONFIDENTIAL PROPERTY OF THE UNIVERSITY OF MICHIGAN. THEY ARE TO BE USED ONLY FOR THE LIMITED PURPOSE OF BUILDING AND/OR CONSTRUCTION. ANY REUSE, REPRODUCTION, OR DISTRIBUTION OF THESE PLANS WITHOUT THE WRITTEN PERMISSION OF THE UNIVERSITY OF MICHIGAN IS STRICTLY PROHIBITED. THE UNIVERSITY OF MICHIGAN AND ITS ARCHITECTS, ENGINEERS, AND CONSULTANTS MAKE NO WARRANTY, EXPRESS OR IMPLIED, AS TO THE ACCURACY, COMPLETENESS, OR SUITABILITY OF THESE PLANS. THE USER SHALL BE RESPONSIBLE FOR OBTAINING ALL NECESSARY PERMITS AND FOR VERIFYING ALL CONDITIONS OF THE PLANS WITHIN 90 DAYS OF THE BID DATE.

UN AEC: Paul Darling
U OF M DESIGN SUPERVISOR
Dan Jacobs
A3C COLLABORATIVE ARCHITECTURE
REPRESENTING
Paul Wessenberg
DESIGN MANAGER
Dan Jacobs
DESIGNED BY

•	ADDITIONAL 2	01/24/17
•	ADDITIONAL 1	01/22/17
•	BID/PERMIT	01/10/17
•	90% CD REVIEW	02/10/17
•	ISSUED FOR REVISIONS	DATE


**School of Dentistry
Community Dental
Clinic**

**Community Dentistry
First Floor Clinic
Renovation**

**406 Ashley St
Ann Arbor, MI 48103**

UNIVERSITY OF MICHIGAN
ARCHITECTURE, ENGINEERING AND CONSTRUCTION
326 East Hoover, Mail Stop B
Ann Arbor, MI 48109-1002
Phone: 734-764-3414
Fax: 734-938-3334
RTN --
CBN --
P00012735
U OF M PROJECT NO. **10000841**
BLOCK NO.

SHEET TITLE
**Demolition Plan - First
Floor**

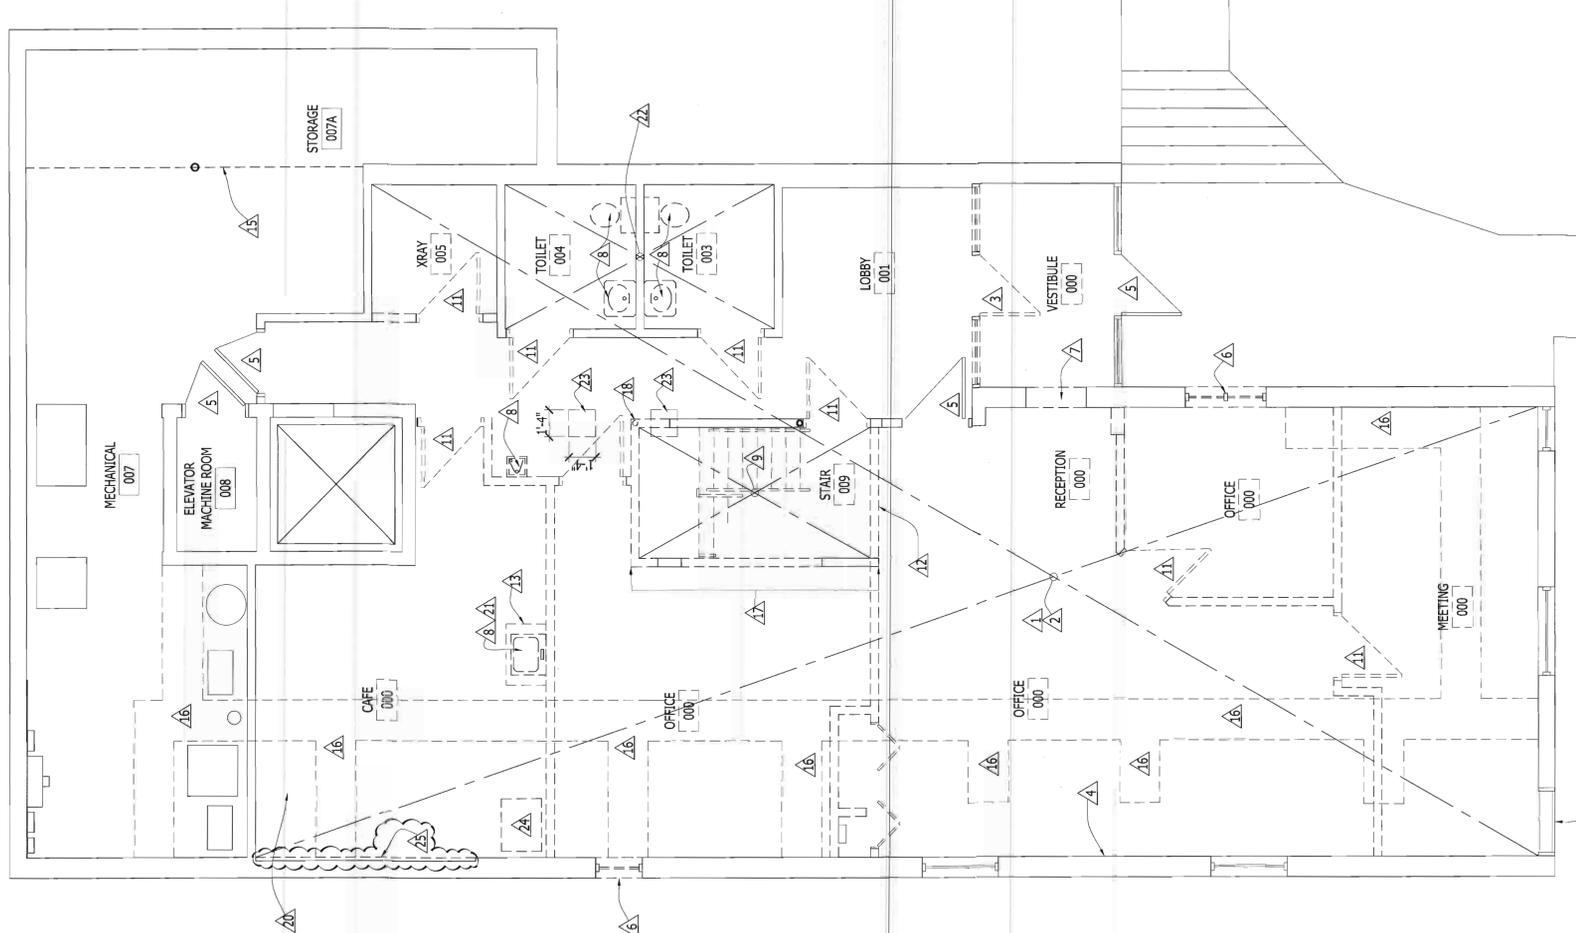

- GENERAL DEMOLITION PLAN NOTES:**
- GENERAL DEMOLITION NOTES AND KEYED DEMOLITION NOTES APPLY TO ALL ARCHITECTURAL DEMOLITION PLANS INCLUDED WITHIN THIS DOCUMENT SET.
 - COORDINATE ALL DEMOLITION WORK WITH MECHANICAL AND ELECTRICAL DEMOLITION PLANS, WITH OWNER, AND WITH SALVAGED ITEMS AND COMPONENTS TO BE USED ON NEW WORK AS INDICATED ON DRAWINGS AND WITHIN SPECIFICATIONS.
 - THESE DEMOLITION NOTES AND PLAN DO NOT FULLY REPRESENT ALL DEMOLITION WORK REQUIRED TO INSTALL NEW WORK IN ACCORDANCE WITH CONTRACT DOCUMENTS, BUT ARE INTENDED TO SERVE AS GENERAL DEMOLITION GUIDELINES. REFER TO ARCHITECTURAL, MECHANICAL, AND ELECTRICAL DRAWINGS FOR LOCATIONS OF INCIDENTAL DEMOLITION WORK NOT INDICATED ON THIS PLAN.
 - ALL WORK INDICATED WITH SOLID LINES IS EXISTING TO REMAIN, UNO.
 - REFER TO DRAWINGS FOR EXISTING BUILDING COMPONENTS TO BE REMOVED, SALVAGED, AND REUSED IN NEW WORK. THE CONTRACTOR IS RESPONSIBLE FOR ALL ITEMS TO BE SALVAGED AND RELOCATED THROUGHOUT THE CONSTRUCTION PERIOD, INCLUDING SAFE STORAGE OF SAME. UPON DEMOLITION, THE OWNER SHALL RETAIN THOSE ITEMS DEEMED SALVAGEABLE. ITEMS NOT RETAINED SHALL BECOME THE PROPERTY OF THE CONTRACTOR, WHO SHALL LEGALLY DISPOSE OF SAME.
 - REFER TO DEMOLITION PLANS FOR INCIDENTAL DEMOLITION WORK OR TEMPORARY WORK REQUIRED TO ACCOMMODATE SEQUENCING OF CONSTRUCTION OPERATIONS DURING CONSTRUCTION PERIOD.
 - WHERE ITEMS ARE REMOVED, PATCH SURFACES TO MATCH ADJACENT SURFACES OR TO RECEIVE NEW FINISHES WHERE SCHEDULED. PATCHING OF NEW OR EXISTING FINISHES SHALL EXTEND TO NEAREST NATURAL BREAK OR TERMINATION FOR A CLEAN, UNBLENDED APPEARANCE AT THE END OF CONSTRUCTION.
 - COORDINATE WITH OWNER EXTENT OF EXISTING CASEWORK AND SHELVING TO REMAIN.
 - SEE PLUMBING, MECHANICAL AND ELECTRICAL DRAWINGS FOR EXTENT OF FIXTURE AND EQUIPMENT DEMOLITION.

3 GENERAL DEMOLITION NOTES

- DEMOLITION PLAN KEYED NOTES:**
- REMOVE EXISTING FLOOR FINISHES, WALL BASE, PARTITIONS, DOOR AND FRAMES, AS INDICATED ON THE PLAN.
 - REMOVE EXISTING LAY-IN ACOUSTICAL CEILING SYSTEM, LIGHT FIXTURES, SUPPLY AIR DIFFUSERS, RETURN AIR GRILLES AND OTHER CEILING MOUNTED COMPONENTS IN AREA OF WORK. COORDINATE EXTENT OF DEMOLITION WITH MECHANICAL AND ELECTRICAL.
 - REMOVE EXISTING STOREFRONT DOOR AND GLAZING SYSTEM COMPLETE.
 - EXTERIOR WALL AND FURRING TO REMAIN. DEMO WHERE REQUIRED FOR INSTALLATION OF NEW ELECTRIC ITEMS.
 - EXISTING DOOR AND FRAME TO REMAIN. PROTECT DURING CONSTRUCTION.
 - REMOVE EXISTING WINDOW COMPLETE.
 - REMOVE PORTION OF EXISTING EXTERIOR WALL CONSTRUCTION FOR THE INSTALLATION OF A NEW WINDOW.
 - REMOVE EXISTING PLUMBING FIXTURE COMPLETE.
 - REMOVE EXISTING STAIR AND LANDING COMPLETE.
 - REMOVE EXISTING DOOR LATCH HARDWARE AND CLOSER.
 - REMOVE EXISTING DOOR AND FRAME COMPLETE.
 - REMOVE PORTION OF EXISTING PARTITION AS REQUIRED FOR NEW WORK, SEE SHEET A2.02 FOR ADDITIONAL INFORMATION.
 - REMOVE EXISTING CASEWORK COMPLETE.
 - REMOVE PORTION OF EXISTING CASEWORK AS REQUIRED FOR NEW WORK, SEE SHEET A2.02 FOR ADDITIONAL INFORMATION.
 - REMOVE EXISTING (2)X12 WOOD FLOOR JOIST, SHORE FLOOR STRUCTURE ABOVE BEFORE REMOVAL.
 - SAWCUT EXISTING SCAB ON GRADE. NEW WORK PLAN ON SHEET A2.01 FOR ADDITIONAL INFORMATION.
 - BEARING WALL, PROVIDE SUPPLEMENTAL SUPPORT FOR FLOOR ABOVE DURING DEMOLITION.
 - REMOVE STEEL COLUMN, PROVIDE SUPPLEMENTAL SUPPORT FOR FLOOR STRUCTURE ABOVE.
 - REMOVE EXISTING FLOORING COMPLETE.
 - REMOVE AND ABATE HAZARDOUS DUCT SHIELDING.
 - REMOVE AND ABATE HAZARDOUS SINK UNDERCOATING.
 - REMOVE AND ABATE HAZARDOUS FLOORING.
 - REMOVE EXISTING CONCRETE FLOOR COMPLETE, FOR 16"X16" CONCRETE FOOTING.
 - PROTECT AND STORE EXISTING REFRIGERATOR IN MECHANICAL ROOM DURING CONSTRUCTION FOR REUSE IN NEW STAFF LOUNGE. COORDINATE WITH OWNER.
 - REMOVE PORTION OF EXISTING GYPSUM BOARD AND STUD FLOORING WALL. COORDINATE WITH NEW WORK PLAN ON SHEET A2.01 FOR ADDITIONAL INFORMATION.
- DEMOLITION LEGEND AND KEYED NOTES**
- | | | | |
|-----------------------|---------------|---------------|-------------|
| NAME | EXISTING ROOM | EXISTING WALL | TEMP CONST. |
| [NO.] TAG | | | |
| NAME | DEMO ROOM | DEMO WALL | |
| [NO.] TAG | | | |
| DEMOLITION KEYED NOTE | EXISTING DOOR | | |
| | | | |
| | | | |

2 DEMOLITION LEGEND AND KEYED NOTES

1 DEMOLITION PLAN - FIRST FLOOR
SCALE: 1/4"=1'-0"

TERMS & CONDITIONS FOR DOCUMENT USE
PROPERTY OF THE UNIVERSITY OF MICHIGAN
SUBJECT TO RESTRICTIONS
THESE PLANS ARE THE PROPERTY OF THE UNIVERSITY OF MICHIGAN. THESE PLANS HAVE BEEN PROVIDED TO YOU FOR YOUR USE ONLY. YOU MAY NOT REPRODUCE, COPY, REUSE, OR TRANSMIT THESE PLANS IN ANY MANNER WITHOUT THE WRITTEN PERMISSION OF THE UNIVERSITY OF MICHIGAN. YOU WILL BE RESPONSIBLE FOR OBTAINING ALL NECESSARY PERMITS AND APPROVALS FROM THE APPROPRIATE AGENCIES AND AUTHORITIES. 

UM AEC: Paul Derfing
Architect Supervisor
Dan Jacobs
Architect
A3C: COLLABORATIVE ARCHITECTURE
REPRESENTING
Paul Wiesenbarg
Architect Supervisor
Dan Jacobs
Architect
DESIGNED BY
CHECKED BY

ISSUED FOR PERMITS	DATE
ADENDUM 1	03/24/17
ADENDUM 2	03/22/17
BID/PERMIT	03/10/17
50% CD REVIEW	02/10/17
ISSUED FOR PERMITS	DATE


**School of Dentistry
Community Dental
Clinic**

**Community Dentistry
First Floor Clinic
Renovation**

**406 Ashley St
Ann Arbor, MI 48103**

UNIVERSITY OF MICHIGAN
ARCHITECTURE, ENGINEERING AND CONSTRUCTION
328 East Hoover, Mail Stop E
Ann Arbor, MI 48109-1002
Phone: 734-764-3414
Fax: 734-936-3334
RTN --
CBN --
P00012735
1000841

New Work Plan - First Floor

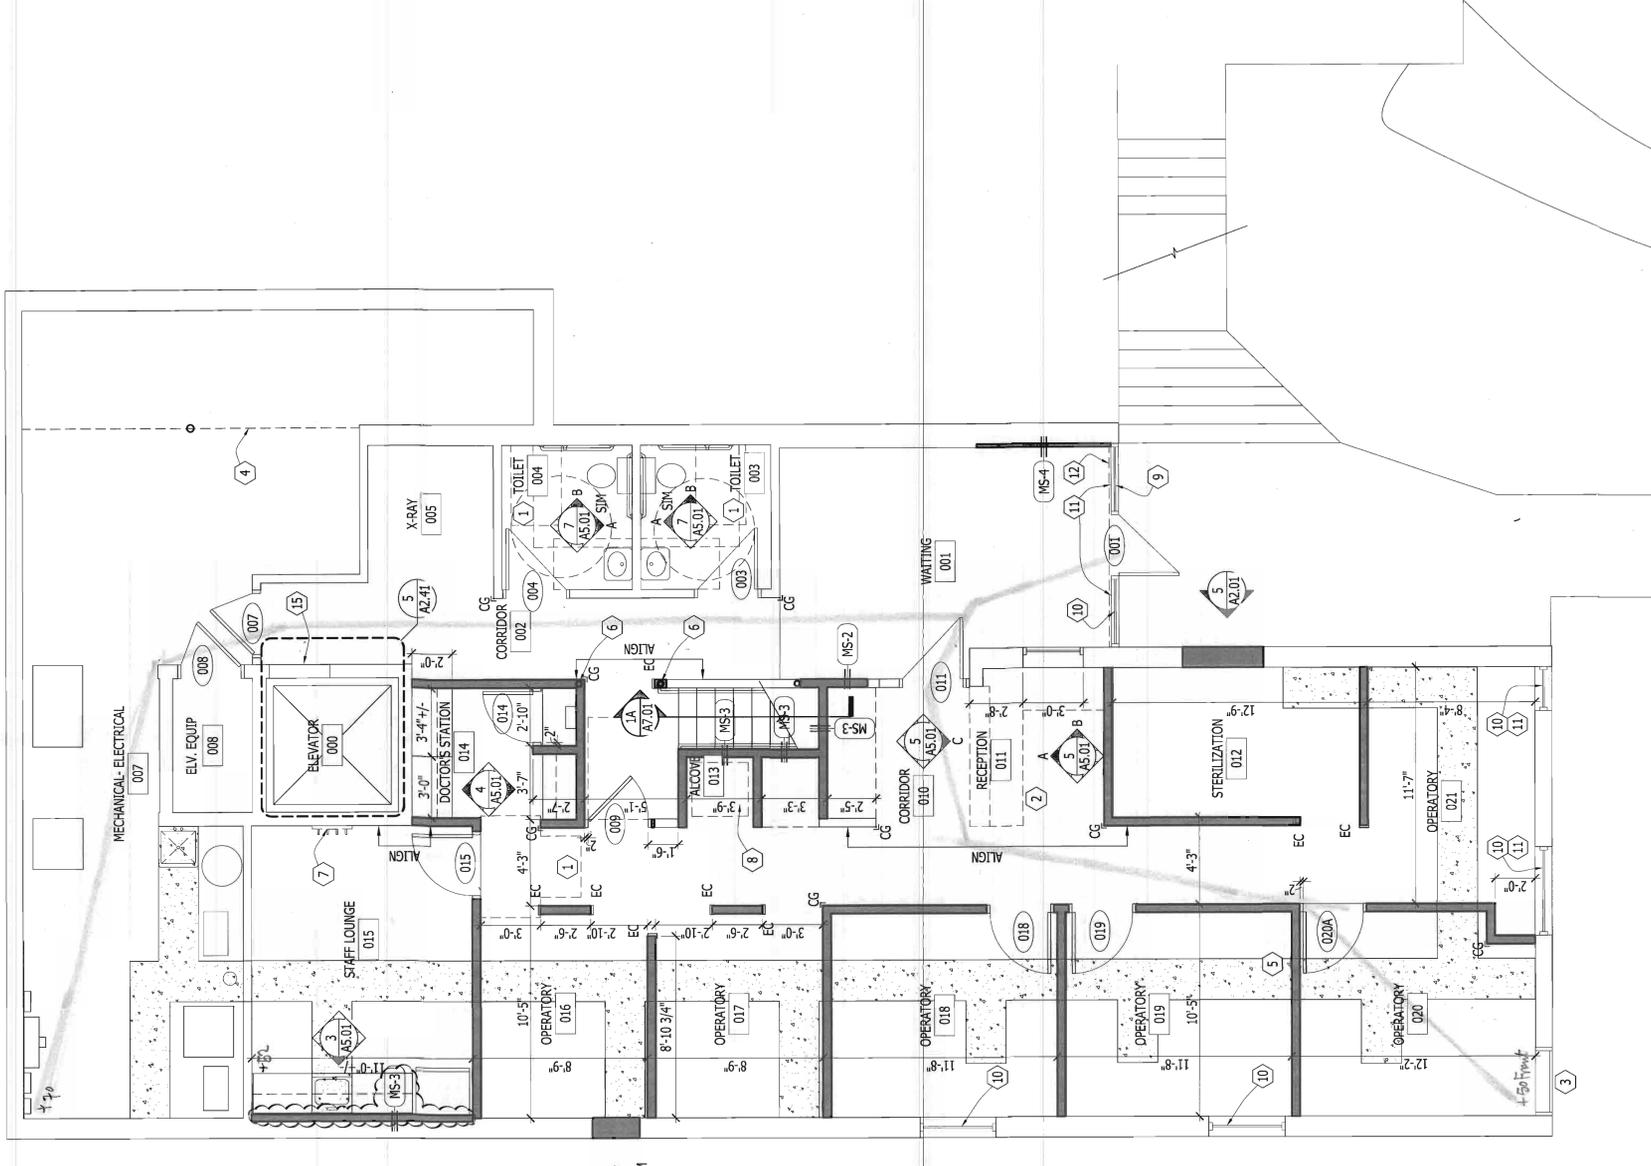

GENERAL FLOOR PLAN NOTES:

- A. GENERAL FLOOR PLAN / PARTITION NOTES AND PARTITION TYPES APPLY TO ALL FLOOR PLANS AND ENLARGED FLOOR PLANS INCLUDED WITHIN THIS DOCUMENT SET.
- B. SEE SHEET A2.01 FOR PARTITION TYPES LEGEND.
- C. ALL NEW PARTITIONS SHALL BE PARTITION TYPE MS1, UNO.
- D. COORDINATE THE SEQUENCING OF NEW CONSTRUCTION WITH MECHANICAL AND ELECTRICAL DRAWINGS AND SPECIFICATIONS AND WITH CONSTRUCTION SEQUENCE AS INCLUDED WITHIN DRAWING SET.
- E. ALL INTERIOR PARTITION DIMENSIONS ARE TO FINISH FACE, UNO.
- F. MAINTAIN INTEGRITY OF ALL NEW OR EXISTING FIRE RATED PARTITIONS. REFER TO REFLECTED CEILING PLANS FOR FIRE RATED PARTITION LOCATIONS.
- G. WHERE EXISTING SUBSTRATES ARE LOCATED WITHIN NEW FINISHED AREAS, OR PATCHING OF EXISTING SUBSTRATES WITHIN EXISTING ROOMS IS REQUIRED DUE TO WALL INFILL OR DEVICE REMOVAL, NEW FINISHES SHALL EXTEND TO NEAREST NATURAL BREAK OR TERMINATION FOR A CLEAN, UNBLENDED APPEARANCE AT THE END OF CONSTRUCTION. REFER TO ARCHITECTURAL, MECHANICAL AND ELECTRICAL DRAWINGS FOR LOCATIONS OF INCIDENTAL ADDITIONAL FINISH WORK ASSOCIATED WITH RESTORATION OF EXISTING FINISHES WHERE ALTERED BY ARCHITECTURAL, MECHANICAL AND ELECTRICAL WORK.
- H. SEE FLOOR PLANS AND WALL REINFORCEMENT DETAIL FOR WALL REINFORCEMENT TO BE PROVIDED AT DOWNER/INTERMEDIATE SUPPLIED AND INSTALLED DENTAL EQUIPMENT AND MILLWORK. IN ADDITION, THE CONTRACTOR SHALL FURNISH AND INSTALL WALL REINFORCING FOR INSTALLATION OF EQUIPMENT, DOOR HARDWARE, CASEWORK, TOILET ACCESSORIES, HANDRAILS, ETC.
- I. PROVIDE ACOUSTICAL GASKETS AT FLOOR THICKS OF ALL NEW PARTITIONS. ACOUSTICALLY ATTENUATE ALL BOXES, REGISTERS, AND OTHER PENETRATIONS, ETC. LOCATED WITHIN OR THROUGH NEW PARTITIONS TO MAINTAIN WALL SOUND RATINGS.
- J. SEE SHEET A2.21 FOR DOOR SCHEDULE AND RELATED DETAILS.
- K. SEE SHEET A2.31 FOR INTERIOR FINISH SCHEDULE AND KEY.
- L. THE CONTRACTOR SHALL FIELD VERIFY ALL DIMENSIONS AND EXISTING CONDITIONS PRIOR TO BEGINNING WORK OR SUPPLYING MATERIALS OR COMPONENTS. LAYOUT ALL WALLS PRIOR TO COMMENCEMENT OF FRAMING AND NOTIFY ARCHITECT FOR DISPOSITION OF MAJOR DIMENSIONAL CONFLICTS.

4 GENERAL NEW WORK NOTES

NEW WORK PLAN KEYED NOTES:

1. ADA CLEARANCE
2. RECEPTION DESK FURNITURE
3. KEY DEAD BOLT EXTERIOR DOOR, LEAVE IN PLACE.
4. (1) 1.1/2" x 1/4" LVL BEAM WITH MINIMUM 4" BEARING EACH END. PROVIDE 1/2" PLYWOOD ON (2) 2x4 12'L FASTENED TO BOTTOM OF LVLs AT COLUMN.
5. CONCRETE SLAB INFILL, SEE DETAIL 7 ON SHEET A8.01.
6. RELOCATED COLUMN
7. COAT HOOKS
8. CRASH CART
9. WAYFINDING SIGNAGE THIS ENTRANCE
10. WINDOW TREATMENTS
11. WINDOW FILM
12. GYPSUM BOARD ON 1X WOOD FURRING MECHANICALLY FASTENED TO BRICK FACE ABOVE.
13. PLASTIC LAMINATE ACCESSIBLE COUNTERTOP, SEE ELEVATION 9C ON SHEET A5.01.
14. SALVAGED PLASTIC LAMINATE COUNTERTOP ON NEW ADJUSTABLE HEIGHT DESK LEGS.
15. CONDUIT AND RECESSED RECEPTACLE WITH BLANK COVER PLATE ABOVE DOOR FOR FUTURE ELEVATOR WORK.

3 NEW WORK KEYED NOTES


	EXISTING WALL	NAME [NO.]	EXISTING ROOM TAG		CORNER GUARD
	NEW STUD WALL	NAME [NO.]	ROOM TAG		END CAP
	EXISTING DOOR	NAME [NO.]	DOOR TAG		PARTITION TAG
	NEW DOOR	NAME [NO.]	PARTITION TAG		KEYED NOTE

2 FLOOR PLAN LEGEND


PARTITION TYPES SCHEDULE

- MS-1 TYPICAL INTERIOR PARTITION:**
FRAMING: 3-5/8" x 22 GA. METAL STUDS @ 16" O.C. TO 6" ABOVE CEILING, EVERY THIRD STUD TO UNDERSIDE OF STRUCTURE ABOVE.
CLADDING: 5/8" GYPSUM BOARD TO 6" ABOVE CEILING BOTH SIDES
INSULATION: 3 1/2" SOUND BATT FRICTION FIT TO 6" ABOVE CEILING
NOTE: ALL WALLS TO BE MS-1 U.N.O.
- MS-2 INFILL PARTITIONS:**
FRAMING: 22 GA. METAL STUDS @ 16" O.C. TO 6" ABOVE CEILING, EVERY THIRD STUD TO UNDERSIDE OF STRUCTURE ABOVE. MATCH WIDTH OF EXISTING ADJACENT STUDS.
CLADDING: 5/8" GYPSUM BOARD TO 6" ABOVE CEILING BOTH SIDES
INSULATION: MATCH EXISTING ADJACENT.
- MS-3 GYPSUM ONE SIDE:**
FRAMING: 3-5/8" x 22 GA. METAL STUDS @ 16" O.C. TO UNDERSIDE OF CEILING/STRUCTURE ABOVE.
CLADDING: 5/8" GYPSUM BOARD TO 6" ABOVE CEILING EXPOSED SIDE
INSULATION: 3 1/2" SOUND BATT FRICTION FIT TO 6" ABOVE CEILING
- MS-4 FURRING WALL:**
FRAMING: 1X WOOD STUDS FLAT @ 24" O.C. PLAINED TO REQUIRED THICKNESS TO MATCH EXISTING ADJACENT FINISH
CLADDING: 5/8" GYPSUM BOARD TO 6" ABOVE CEILING EXPOSED SIDE

7 PARTITION TYPE SCHEDULE

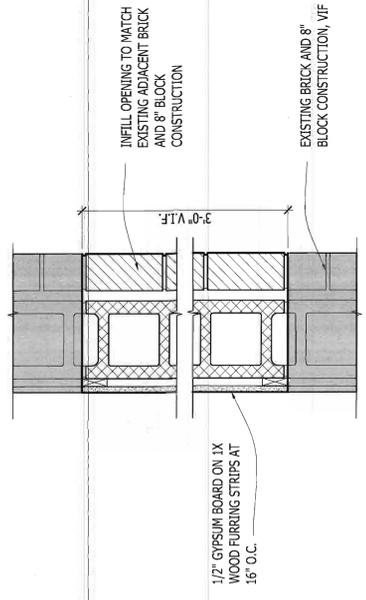

6 WINDOW INFILL PLAN DETAIL

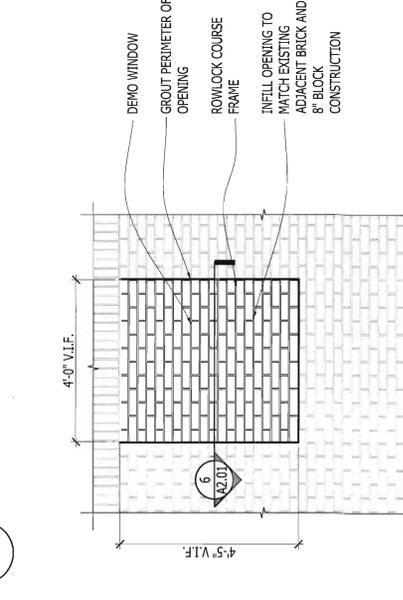

5 WINDOW INFILL
SCALE: 1/2"=1'-0"

1 NEW WORK PLAN - FIRST FLOOR
SCALE: 1/4"=1'-0"

NOT FOR CONSTRUCTION

A3C
 Project No. **16046**

TERMS & CONDITIONS FOR DOCUMENT USE
 PROPERTY OF THE UNIVERSITY OF MICHIGAN
 SUBJECT TO RESTRICTIONS
 THESE PLANS ARE THE PROPERTY OF ARCHITECTURE & ENGINEERING OF MICHIGAN. THESE PLANS HAVE BEEN PROVIDED TO YOU FOR YOUR USE ONLY AND ARE NOT TO BE REPRODUCED, COPIED, OR TRANSMITTED IN ANY FORM OR BY ANY MEANS, ELECTRONIC OR MECHANICAL, INCLUDING PHOTOCOPYING, RECORDING, OR BY ANY INFORMATION STORAGE AND RETRIEVAL SYSTEM. ANY UNAUTHORIZED USE OF THESE PLANS IS STRICTLY PROHIBITED. THE UNIVERSITY OF MICHIGAN, ARCHITECTURE & ENGINEERING OF MICHIGAN, AND ITS REPRESENTATIVES SHALL NOT BE RESPONSIBLE FOR ANY DAMAGE TO PERSONS OR PROPERTY, INCLUDING CONSEQUENTIAL DAMAGES, ARISING FROM THE USE OF THESE PLANS. THE USER SHALL BE RESPONSIBLE FOR OBTAINING ALL NECESSARY PERMITS AND FOR VERIFYING THE ACCURACY OF ALL INFORMATION PROVIDED HEREON. 

UNI AEC: Paul Dentling
 SUPERVISOR
 Dan Jacobs
 APPROVED BY
 A3C: COLLABORATIVE ARCHITECTURE
 REPRESENTING
 Paul Wesenberg
 DESIGN ARCHITECT
 Dan Jacobs
 DESIGNED BY
 RECEIVED BY

APPENDIX 1	03/22/17
BID PERMIT	03/10/17
90% CD REVIEW	02/10/17
ISSUED FOR CONSTRUCTION	

**School of Dentistry
 Community Dental
 Clinic**





**Community Dentistry
 First Floor Clinic
 Renovation**

**406 Ashley St
 Ann Arbor, MI 48103**

UNIVERSITY OF MICHIGAN
 ARCHITECTURE & ENGINEERING
 326 East Hoover, Mail Stop E
 Ann Arbor, MI 48109-1002
 Phone: 734-764-3414
 Fax: 734-896-3334
 RTN --
 CBN --
 PU0012735
 1000841
 03/10/17

**Interior Finish, Furniture &
 Equipment Plan - First
 Floor**

SHEET NO. **A2.41**
 SHEET FILE NO.

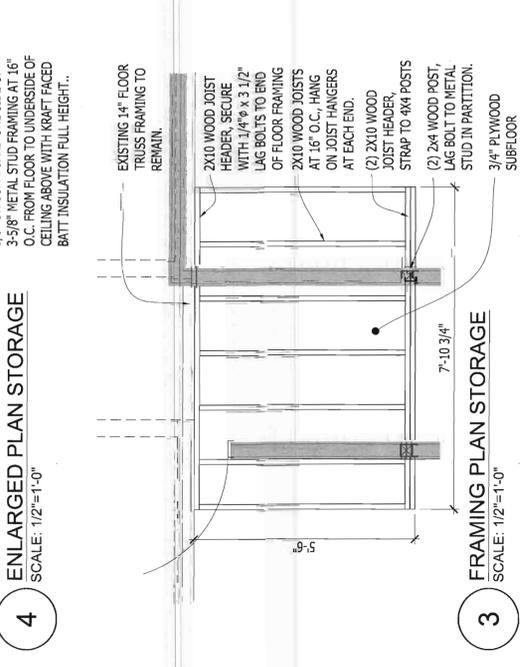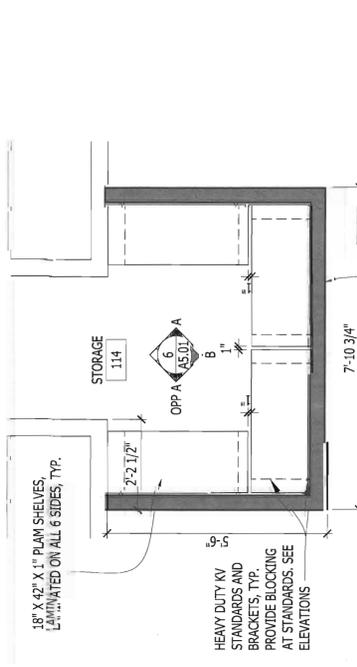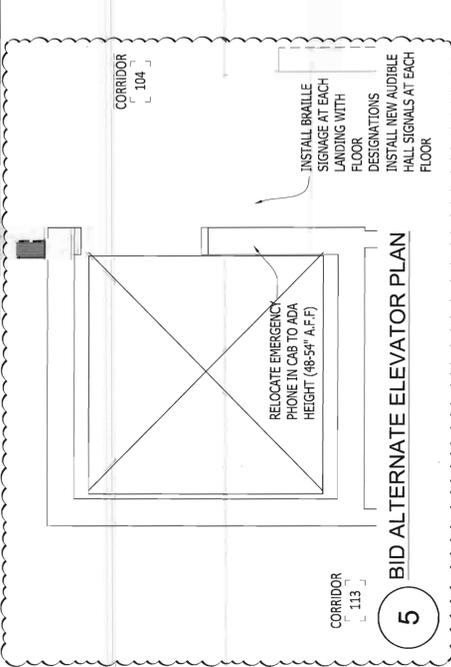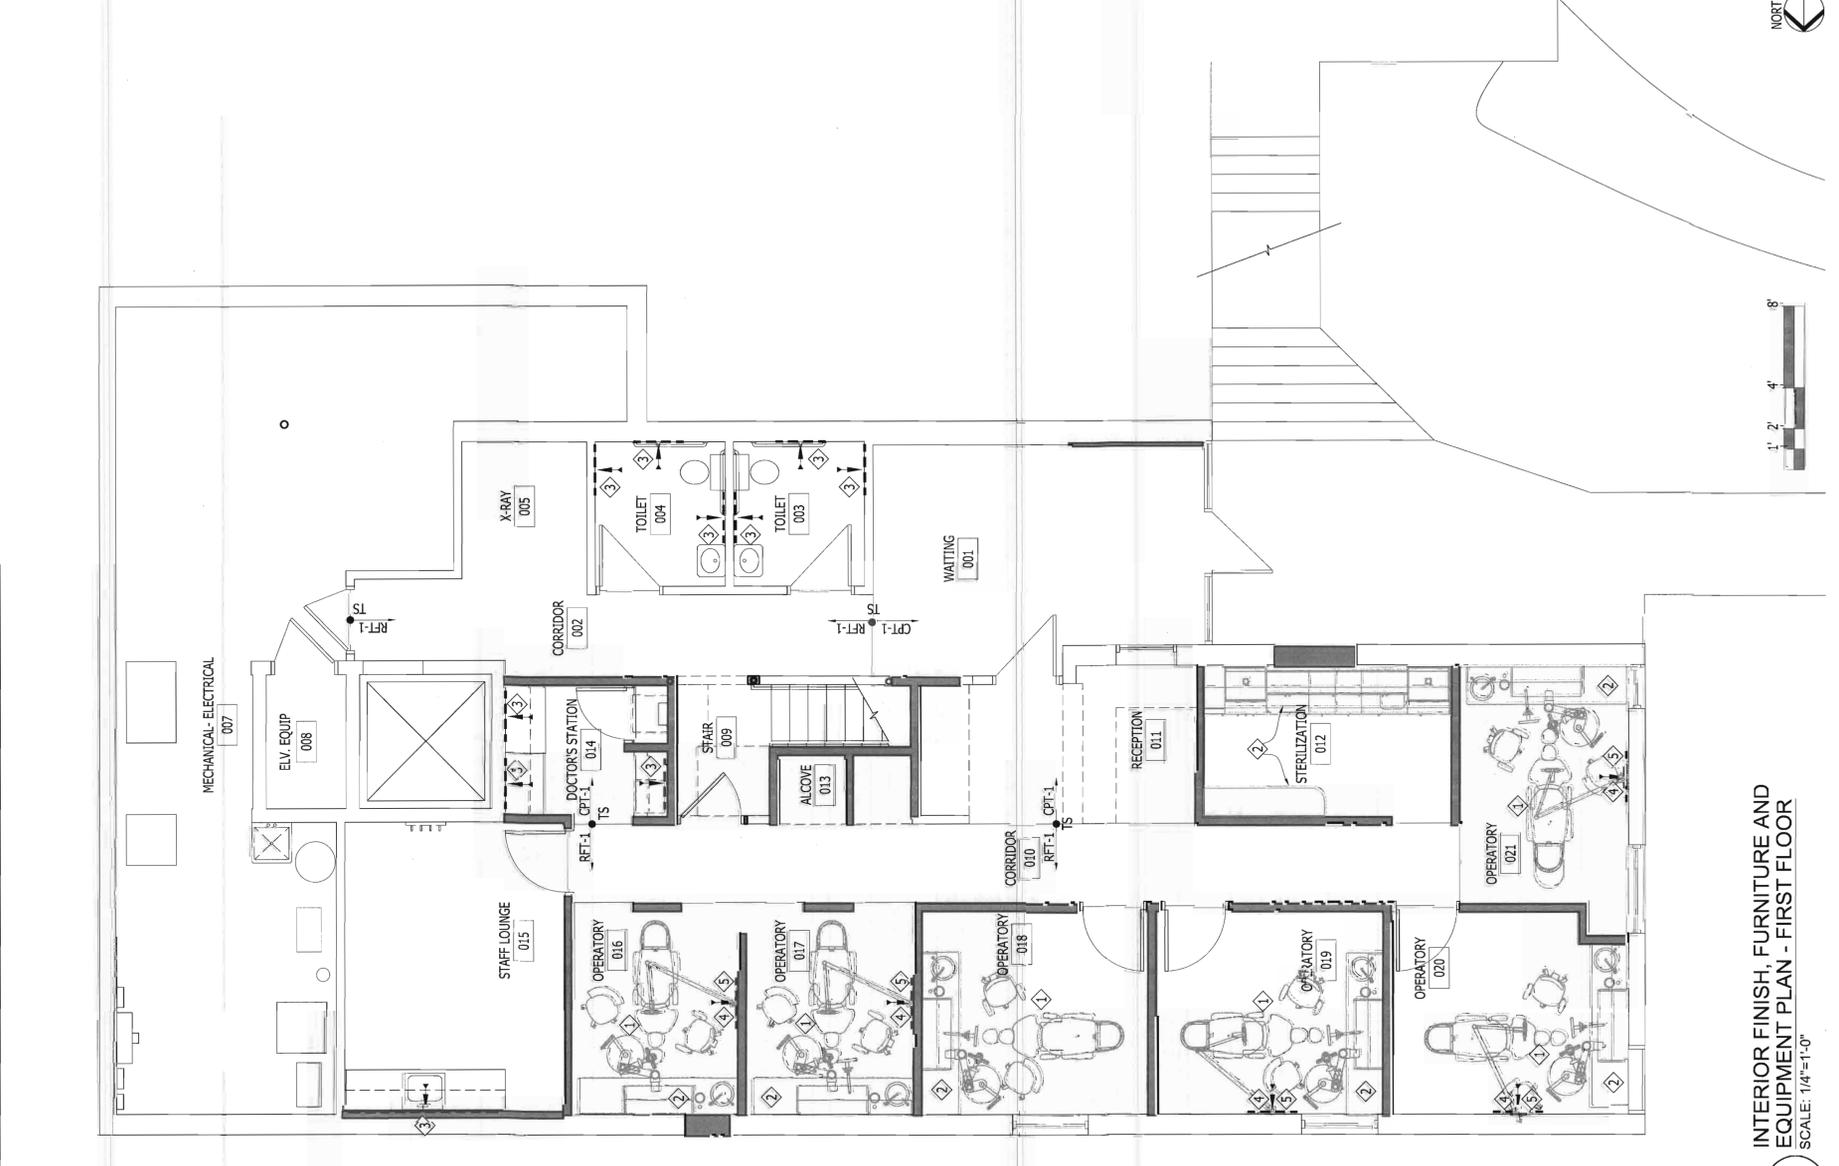

- EQUIPMENT PLAN GENERAL NOTES:**
 (SEE A3C STANDARDS)
 NOTE: THIS SHEET FOR EQUIPMENT REFERENCE ONLY. COORDINATE WITH A-DEC SHEET.
- EQUIPMENT PLAN KEYED NOTES:**
 1 DENTAL EQUIPMENT PURCHASED BY OWNER (INSTALLED BY AUTHORIZED INSTALLER AS PART OF THIS CONTRACT.)
- 2 DENTAL CASEWORK PURCHASED BY OWNER (INSTALLED BY AUTHORIZED INSTALLER AS PART OF THIS CONTRACT.)
- 3 WALL REINFORCING. SEE DETAIL 6 ON SHEET A8.01
- 4 WALL REINFORCING FOR DENTAL LIGHT (PURCHASED BY OWNER. INSTALLED BY AUTHORIZED INSTALLER AS PART OF THIS CONTRACT.) SEE DETAIL 7 ON SHEET A8.01
- 5 WALL REINFORCING FOR FUTURE X-RAY DEVICE. SEE DETAIL 9 ON SHEET A8.01
- EQUIPMENT PLAN NOTES AND LEGEND**
- EQUIPMENT PLAN LEGEND:**
 KEYED NOTE
 WALL REINFORCING
 TRANSITION STRIP
 EQUIPMENT BY OWNER SHOWN FOR REFERENCE ONLY, N.I.C.
 FURNITURE BY OWNER, SHOWN FOR REFERENCE ONLY, N.I.C.

1 INTERIOR FINISH, FURNITURE AND EQUIPMENT PLAN - FIRST FLOOR
 SCALE: 1/4"=1'-0"

TERMS & CONDITIONS FOR DOCUMENT USE
 PROPERTY OF THE UNIVERSITY OF MICHIGAN
 SUBJECT TO RESTRICTIONS
 THESE PLANS ARE THE PROPERTY OF THE UNIVERSITY OF MICHIGAN. NO PART OF THESE PLANS MAY BE REPRODUCED OR TRANSMITTED IN ANY FORM OR BY ANY MEANS, ELECTRONIC OR MECHANICAL, WITHOUT THE WRITTEN PERMISSION OF THE UNIVERSITY OF MICHIGAN. THE UNIVERSITY OF MICHIGAN ARCHITECTURE, ENGINEERING AND CONSTRUCTION WILL NOT BE RESPONSIBLE FOR ANY DAMAGE TO PERSONS OR PROPERTY CAUSED BY THE USE OF THESE PLANS. THE USER OF THESE PLANS SHALL BE RESPONSIBLE FOR OBTAINING ALL NECESSARY PERMITS AND FOR OBTAINING ALL NECESSARY INFORMATION FROM THE LOCAL AUTHORITIES. THE USER OF THESE PLANS SHALL BE RESPONSIBLE FOR OBTAINING ALL NECESSARY INFORMATION FROM THE LOCAL AUTHORITIES. THE USER OF THESE PLANS SHALL BE RESPONSIBLE FOR OBTAINING ALL NECESSARY INFORMATION FROM THE LOCAL AUTHORITIES.

UM AEC, Paul Dentling
 U OF M DESIGN SUPERVISOR
 UM ARCHITECTS
 ARCHITECTS
 A3C, COLLABORATIVE ARCHITECTURE
 REPRESENTATIVE
 Paul Wiesenbegg
 DESIGN MANAGER
 Jeff Jacobs
 DESIGNER
 DRAWN BY
 Jeff Jacobs
 CHECKED BY
 Paul Wiesenbegg






DATE	03/24/07
ISSUED FOR REVISIONS	90% CD REVIEW
BID/PERMIT	03/10/07
ADDENDUM 2	03/24/07

**School of Dentistry
 Community Dental
 Clinic**
**Community Dentistry
 First Floor Clinic
 Renovation**


**406 Ashley St
 Ann Arbor, MI 48103**

M UNIVERSITY OF MICHIGAN
 ARCHITECTURE, ENGINEERING AND CONSTRUCTION
 328 East Hoover, Mail Stop E
 Ann Arbor, MI 48106-1002
 Phone: 734-764-3414
 Fax: 734-936-3354
 RTN --
 CBN --
 P00012735
 U OF M PROJECT NO. 1000841
 BUILDING NO.

SHEET TITLE
Interior Elevations
 SHEET NO.
A5.01
 SHEET NO.

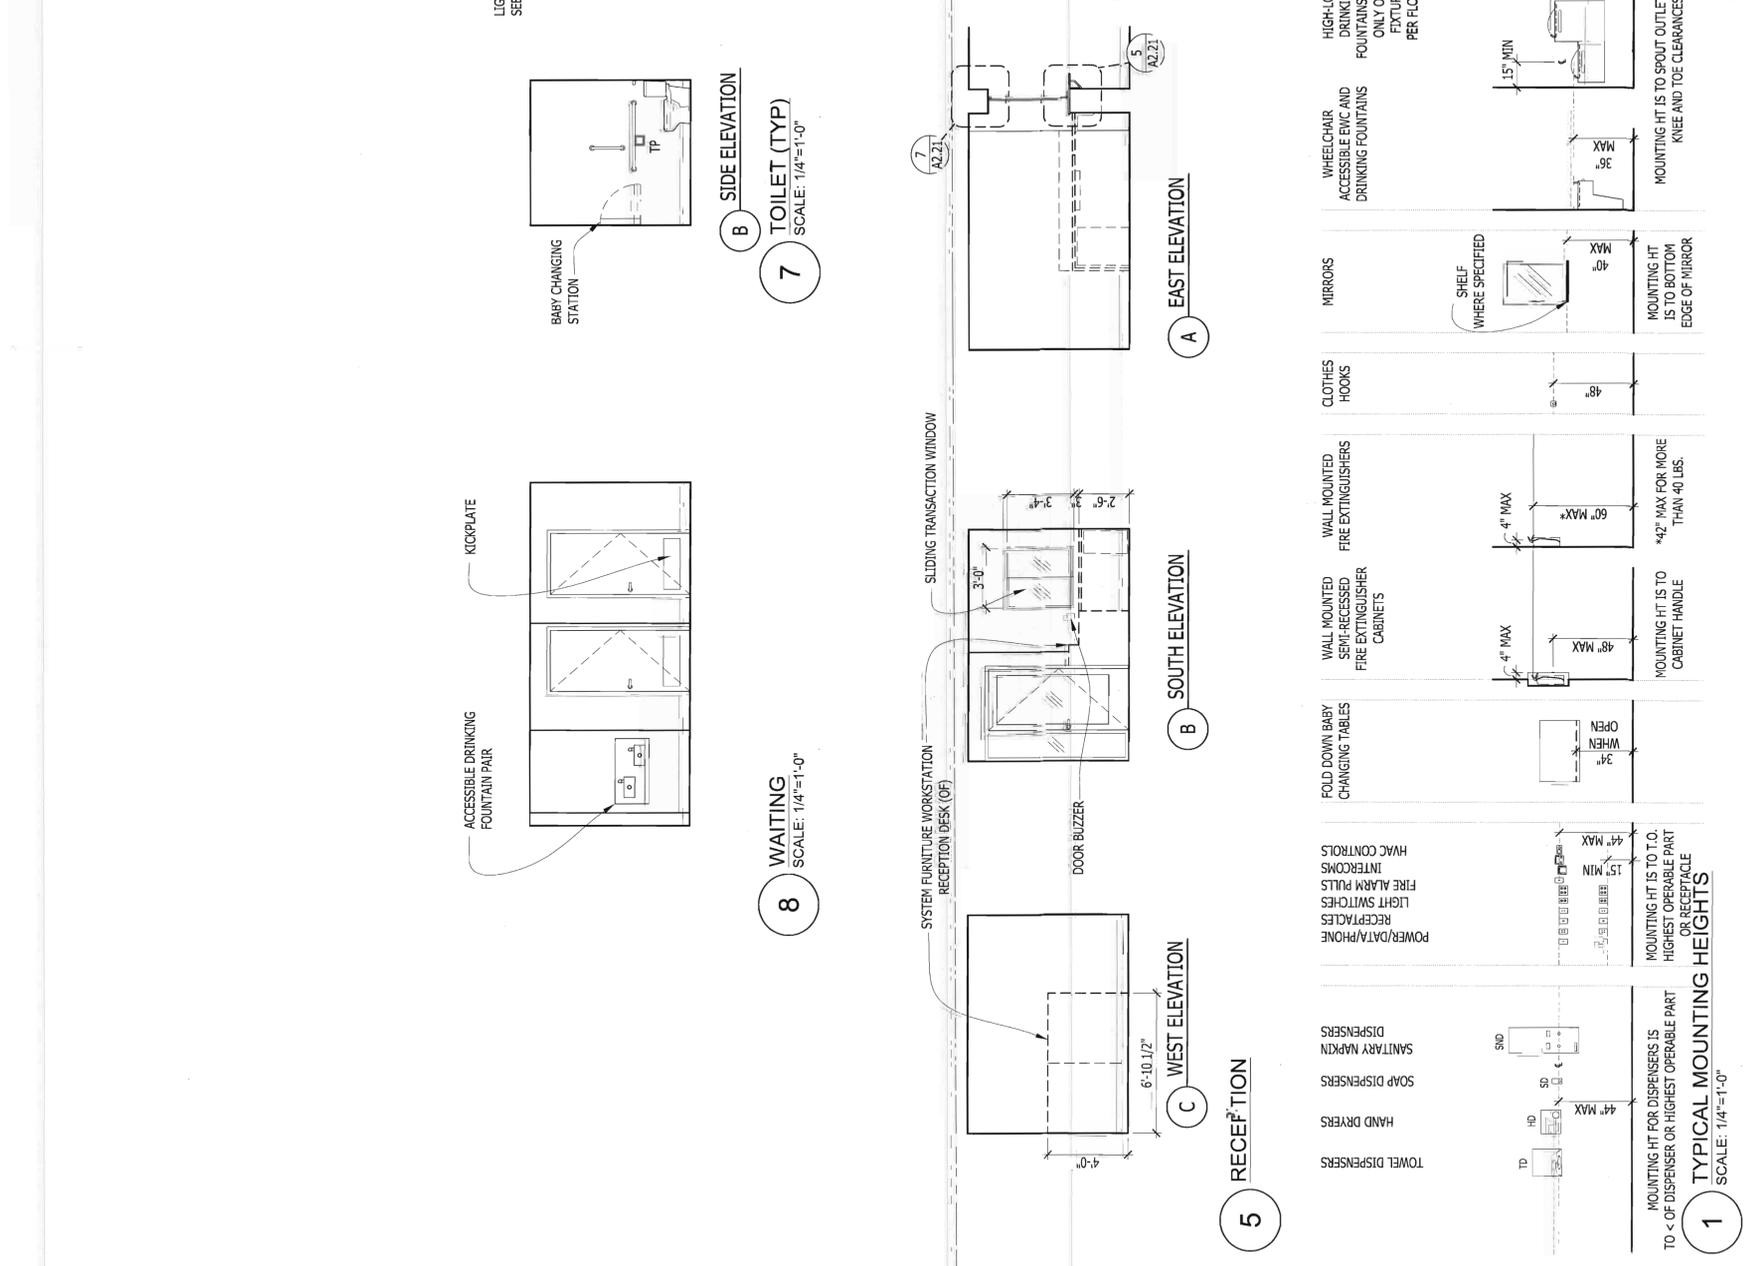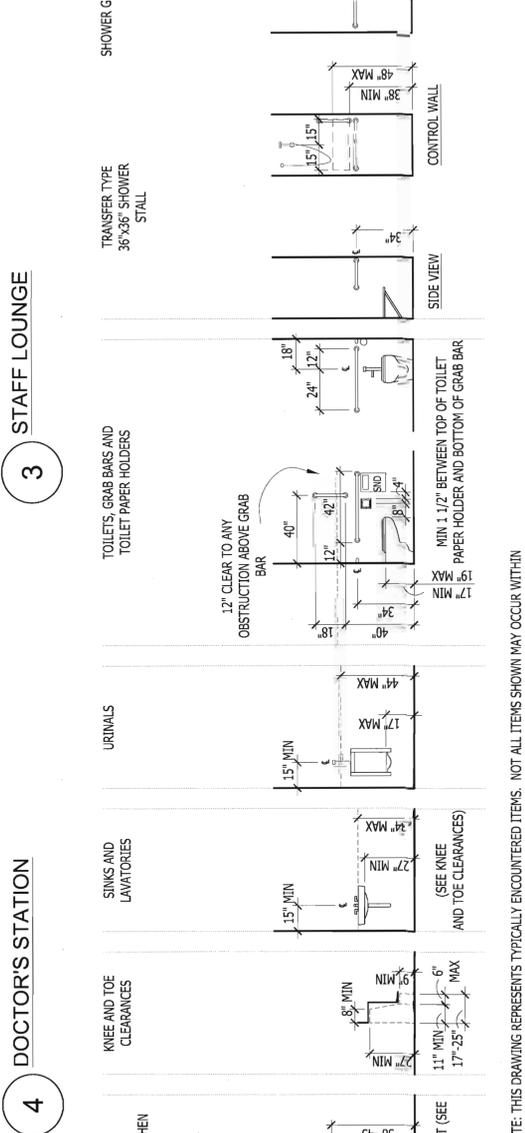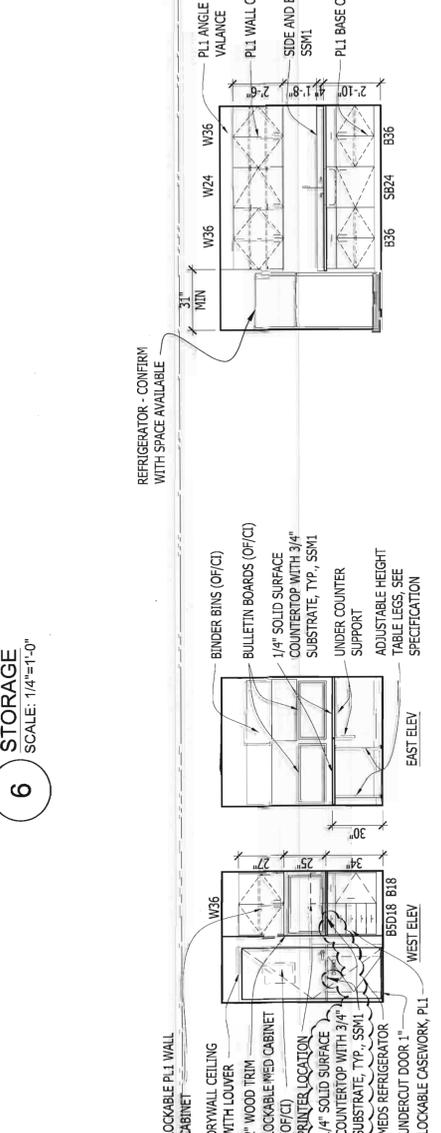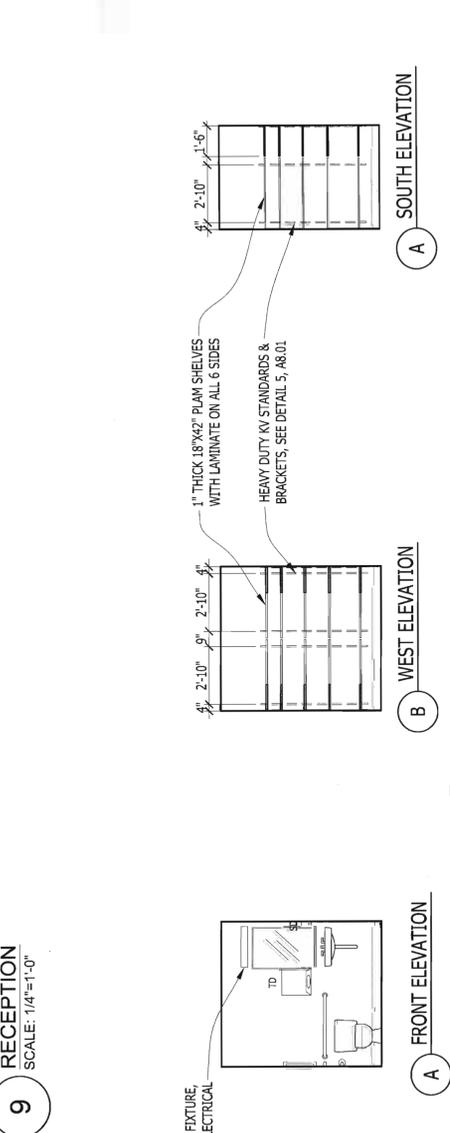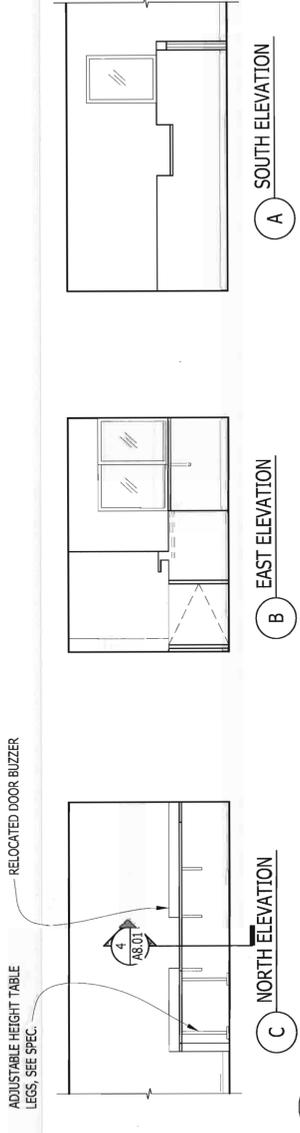

NOTE: THIS DRAWING REPRESENTS TYPICALLY ENCOUNTERED ITEMS. NOT ALL ITEMS SHOWN WILL OCCUR WITHIN THE SCOPE OF THIS PROJECT. REFER TO COMPLETE SPECIFICATION AND DRAWING DOCUMENTATION SET.

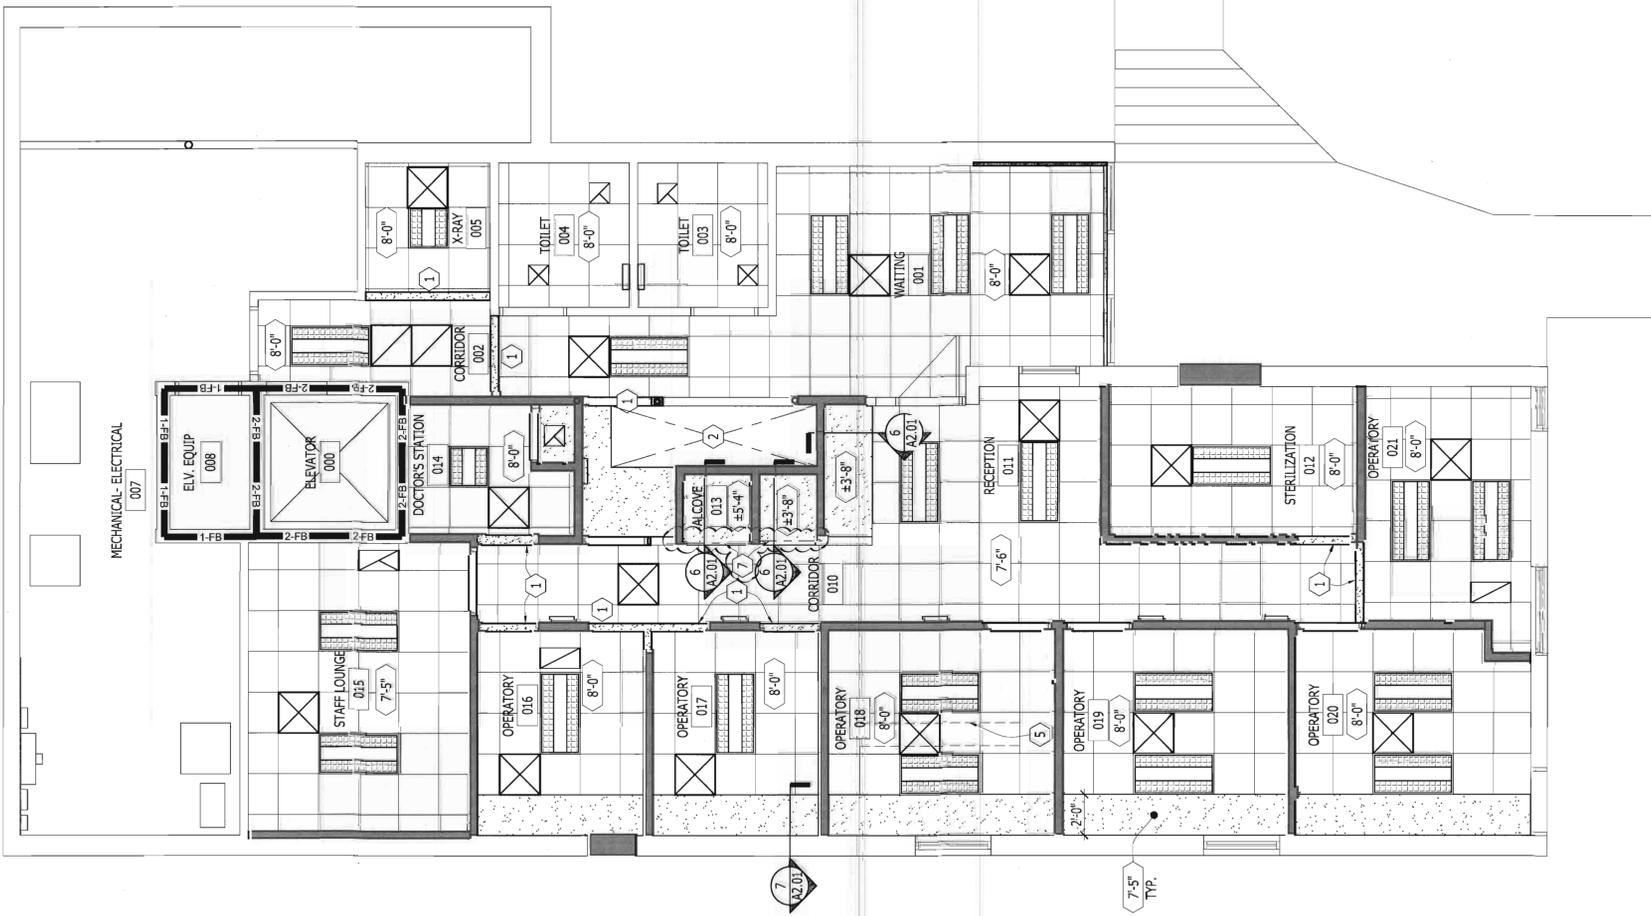

GENERAL REFLECTED CEILING PLAN NOTES:
 A. COORDINATE NEW AND EXISTING MECHANICAL AND ELECTRICAL COMPONENT QUANTITIES, TYPES, AND SIZES WITH MECHANICAL AND ELECTRICAL DRAWINGS AND SPECIFICATIONS. COORDINATE THE EXACT LOCATION OF MECHANICAL AND ELECTRICAL COMPONENTS LOCATED ABOVE OR WITHIN CEILINGS AS INDICATED ON MECHANICAL AND ELECTRICAL DRAWINGS, BUT NOT SHOWN ON THIS PLAN, WITH THE ARCHITECT. GENERALLY, COMPONENTS SHALL BE CENTERED IN CEILING TILES, UNO.
 B. WHERE EXISTING CEILING TILE AND GRID REQUIRE COMPLETION DUE TO PARTITION, CEILING DIFFUSER OR LIGHT FIXTURE REMOVAL, RESTORE CEILING WITH NEW TILE AND GRID COMPONENTS TO MATCH EXISTING ADJACENT CEILING AREAS TO REMAIN.
 C. WHERE EXISTING FIRE RATED WALLS OR CEILINGS ARE ALTERED OR PENETRATED TO INSTALL NEW CONSTRUCTION, PATCH AND SEAL OPENINGS WITH FIRE RATED CONSTRUCTION TO MAINTAIN INTEGRITY OF EXISTING WALL OR CEILING FIRE RATING.


4 GENERAL REFLECTED CEILING PLAN NOTES

REFLECTED CEILING PLAN KEYED NOTES:
 1. BULKHEAD @ 6'-8" AFF. SEE DETAIL 5, SHEET A6.01.
 2. OPEN TO UPPER LEVEL.
 3. INSTALL GYPSUM BOARD ON 1X FLOORING TO UNDERSIDE OF STRUCTURE ABOVE.
 4. PATCH AND REPAIR EXISTING GYPSUM BOARD CEILING AS REQUIRED FOR INSTALLATION OF NEW INTERIOR PARTITIONS.
 5. OVERHEAD DENTAL EQUIPMENT SUPPORT. SEE DETAIL 8 ON SHEET A6.01.
 6. PATCH AND REPAIR EXISTING GYPSUM BOARD CEILING AS REQUIRED FOR THE RELOCATION OF SURFACE MOUNTED LIGHT FIXTURE.
 7. 2x6 WOOD HEADER ABOVE OPENING(S) IN WALL. COORDINATE THE STACKING OF HEADERS ON THE WALL BETWEEN THE TWO ALCOVES SO THAT ONE OF THE (3)2x4 STUD AT THE END OF THE WALLS CONTIGUOUS FROM FLOOR TO UNDERSIDE OF UPPER MOST HEADER.


3 REFLECTED CEILING PLAN KEYED NOTES

NAME [NO.]	EXISTING ROOM TAG	(E) 1x4 RECESSED L.T. FIXTURE	(E) SUPPLY DIFFUSER
NAME [NO.]	ROOM TAG	(E) 2x4 RECESSED L.T. FIXTURE	SUPPLY DIFFUSER
CEILING GRID		2x2 INDIRECT L.T. FIXTURE	(E) RETURN GRILLE
GYP BD CEILING		2x2 PRISMATIC L.T. FIXTURE, SURFACE MOUNTED	RETURN GRILLE
BULKHEAD		DECORATIVE WALL SCOTCH	(E) EXHAUST REGISTER
EXIT SYMBOL		1-HR FIRE BARRIER	EXHAUST REGISTER
CEILING HEIGHT TAG		2-HR FIRE BARRIER	


2 REFLECTED CEILING PLAN LEGEND

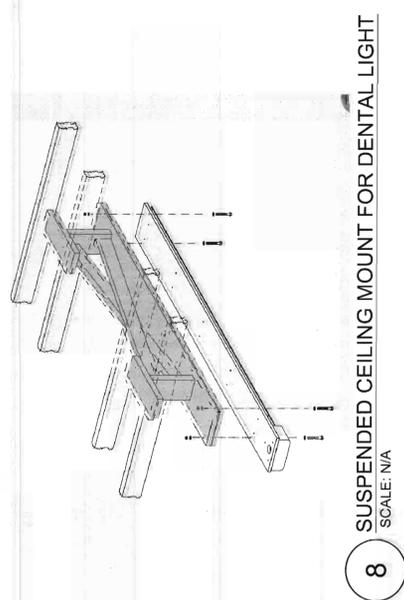


8 SUSPENDED CEILING MOUNT FOR DENTAL LIGHT
 SCALE: 1/4"=1'-0"

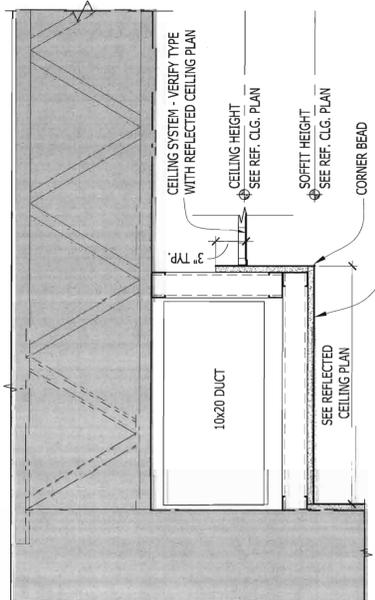

7 TYPICAL SOFFIT DETAIL
 SCALE: 1 1/2"=1'-0"

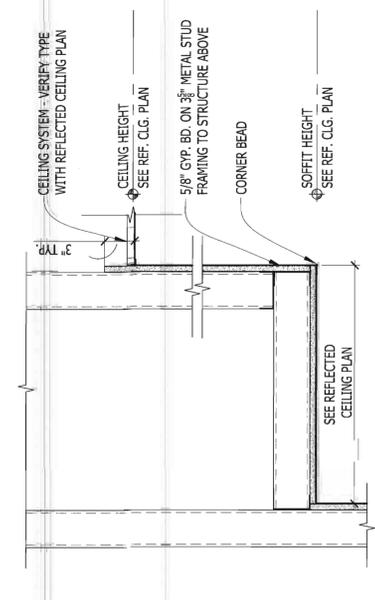

6 TYPICAL SOFFIT DETAIL
 SCALE: 1 1/2"=1'-0"

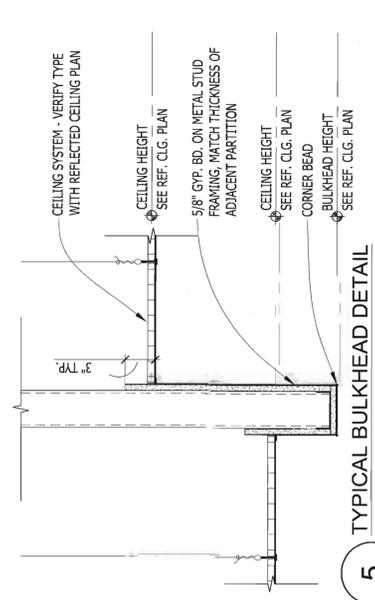

5 TYPICAL BULKHEAD DETAIL
 SCALE: 1 1/2"=1'-0"




A3C
 Project No. **16046**

TERMS & CONDITIONS FOR DOCUMENT USE
 PROPERTY OF THE UNIVERSITY OF MICHIGAN
 SUBJECT TO INSTRUCTIONS
 THESE PLANS ARE THE PROPERTY OF THE UNIVERSITY OF MICHIGAN. THESE PLANS HAVE BEEN PROVIDED TO YOU FOR YOUR CONSTRUCTION WORK AT THE UNIVERSITY OF MICHIGAN. YOU SHALL NOT REPRODUCE, COPY, REUSE, OR TRANSMIT THESE PLANS TO ANY THIRD PARTY, OTHER THAN THOSE INDICATED TO YOU BY THE UNIVERSITY OF MICHIGAN. YOU AGREE TO HOLD THE UNIVERSITY OF MICHIGAN HARMLESS FROM AND AGAINST ALL CLAIMS OF THIRD PARTIES FOR ANY AND ALL WORK UNDER THESE PLANS.

IM AEC Paul Derling
 UIC ARCHITECTS
 APPROVED BY
 Dan Jacobs
 A3C COLLABORATIVE ARCHITECTURE
 REPRESENTING
 Paul Wisenberg
 Dan Jacobs
 DESIGNED BY
 Dan Jacobs

NO.	DATE	ISSUED FOR/REVISIONS
1	09/22/17	ADDENDUM 1
2	09/19/17	80% CD REVIEW
3	07/27/17	ISSUED FOR PERMITS

**School of Dentistry
 Community Dental
 Clinic**
**Community Dentistry
 First Floor Clinic
 Renovation**
 406 Ashley St
 Ann Arbor, MI 48103

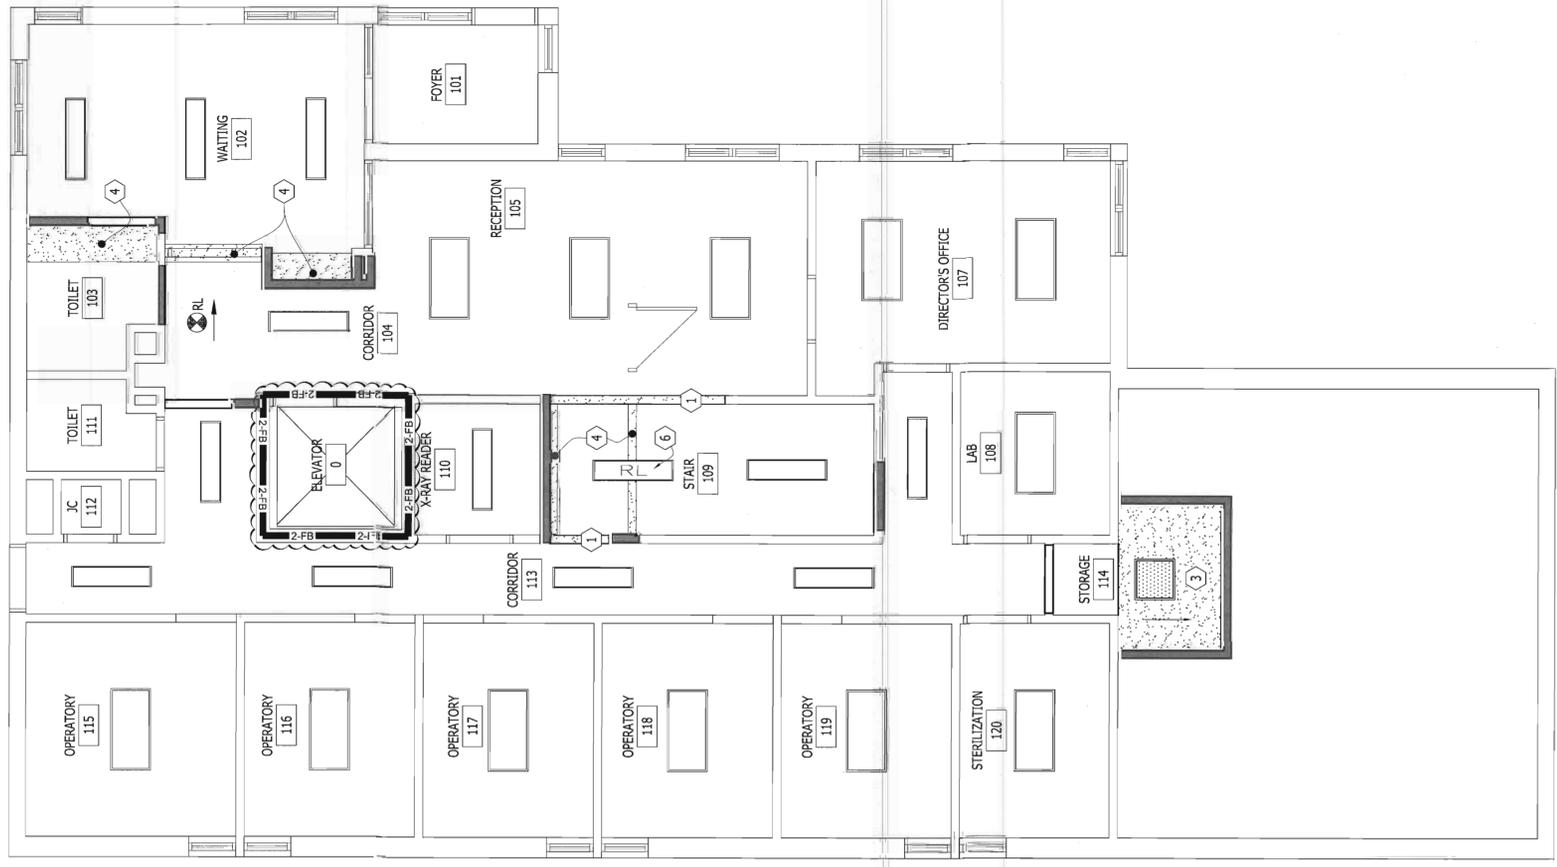

GENERAL REFLECTED CEILING PLAN NOTES:

A. COORDINATE NEW AND EXISTING MECHANICAL AND ELECTRICAL COMPONENT QUANTITIES, TYPES, AND SIZES WITH MECHANICAL AND ELECTRICAL DRAWINGS AND SPECIFICATIONS. COORDINATE THE EXACT LOCATION OF MECHANICAL AND ELECTRICAL COMPONENTS LOCATED ABOVE OR WITHIN CEILINGS AS INDICATED ON MECHANICAL AND ELECTRICAL DRAWINGS, BUT NOT SHOWN ON THIS PLAN, WITH THE ARCHITECT. GENERALLY, COMPONENTS SHALL BE CENTERED IN CEILING TILES, UNO.

B. WHERE EXISTING CEILING TILE AND GRID REQUIRE COMPLETION DUE TO PARTITION, CEILING DIFFUSER OR LIGHT FIXTURE REMOVAL, RESTORE CEILING WITH NEW TILE AND GRID COMPONENTS TO MATCH EXISTING ADJACENT CEILING AREAS TO REMAIN.

C. WHERE EXISTING FIRE RATED WALLS OR CEILINGS ARE ALTERED OR PENETRATED TO INSTALL NEW CONSTRUCTION, PATCH AND SEAL OPENINGS WITH FIRE RATED CONSTRUCTION TO MAINTAIN INTEGRITY OF EXISTING WALL OR CEILING FIRE RATING.

4 GENERAL REFLECTED CEILING PLAN NOTES

REFLECTED CEILING PLAN KEYED NOTES:

- 1 BULKHEAD @ 6'-0" AFF. SEE DETAIL 5, SHEET A6.01.
- 2 OPEN TO UPPER LEVEL
- 3 INSTALL GYPSUM BOARD ON 1X FURRING TO UNDERSIDE OF STRUCTURE ABOVE.
- 4 PATCH AND REPAIR EXISTING GYPSUM BOARD CEILING AS REQUIRED FOR INSTALLATION OF NEW INTERIOR PARTITIONS.
- 5 OVERHEAD DENTAL EQUIPMENT SUPPORT. SEE DETAIL 8 ON SHEET A6.01.
- 6 PATCH AND REPAIR EXISTING GYPSUM BOARD CEILING AS REQUIRED FOR THE RELOCATION OF SURFACE MOUNTED LIGHT FIXTURE
- 7 (2)2x6 WOOD HEADER ABOVE OPENING(S) IN WALL. COORDINATE THE STACKING OF HEADERS ON THE WALL BETWEEN THE TWO ALCOVES SO THAT ONE OF THE (3)2x4 STUD AT THE END OF THE WALL IS CONTINUOUS FROM FLOOR TO UNDERSIDE OF UPPER MOST HEADER.

3 REFLECTED CEILING PLAN KEYED NOTES

NAME [NO.]	EXISTING ROOM TAG	(E) 1x4 RECESSED LT. FIXTURE	(E) SUPPLY DIFFUSER
NAME [NO.]	ROOM TAG	(E) 2x4 RECESSED LT. FIXTURE	SUPPLY DIFFUSER
CEILING GRID	2X2 INDIRECT LT. FIXTURE	2X2 INDIRECT LT. FIXTURE	(E) RETURN GRILLE
GYP BD CEILING	2X2 PRISMATIC LT. FIXTURE, SURFACE MOUNTED	2X2 PRISMATIC LT. FIXTURE, SURFACE MOUNTED	RETURN GRILLE
BULKHEAD	DECORATIVE WALL SCIENCE	DECORATIVE WALL SCIENCE	(E) EXHAUST REGISTER
EXIT SYMBOL	1-HR FIRE BARRIER	1-HR FIRE BARRIER	EXHAUST REGISTER
CEILING HEIGHT TAG	2-HR FIRE BARRIER	2-HR FIRE BARRIER	

2 REFLECTED CEILING PLAN LEGEND

1 MAIN LEVEL REFLECTED CEILING PLAN - SECOND FLOOR
 SCALE: 1/4"=1'-0"



ASC
 Project No. **16046**

PROPERTY OF THE UNIVERSITY OF MICHIGAN
 THESE PLANS ARE THE CONFIDENTIAL PROPERTY OF THE UNIVERSITY OF MICHIGAN. THESE PLANS HAVE BEEN PROVIDED TO YOU FOR YOUR USE ONLY. YOU ARE NOT TO REPRODUCE, COPY, REPRODUCE, OR TRANSMIT THESE PLANS IN ANY MANNER WITHOUT THE WRITTEN PERMISSION OF THE UNIVERSITY OF MICHIGAN. YOU WILL BE RESPONSIBLE FOR ANY DAMAGE TO ANY THIRD PARTY, OTHER THAN THESE EMPLOYEES, ARISING FROM THE USE OF THESE PLANS. YOUR COMPANY IS NOT TO BE HELD RESPONSIBLE FOR ANY DAMAGE TO ANY THIRD PARTY. ALL RIGHTS RESERVED.

UM ASC, Paul Davlating
 1700 P. REGIS SUBDIVISION

APPROVED BY
 J. Richards

ASAC COLLABORATIVE ARCHITECTURE
 REPRESENTING
 J. Richards
 DESIGN MANAGER
 J. Richards
 DESIGNED BY
 J. Richards

ADDENDUM #2	03/25/17
ADDENDUM #1	03/22/17
BID PERMIT	03/20/17
50% CD REVIEW	02/10/17
ISSUED FOR BIDDING	DATE

**School of Dentistry
 Community Dental
 Clinic**

**Community Dentistry
 First Floor Clinic
 Renovation**

**406 Ashley St
 Ann Arbor, MI 48103**

UNIVERSITY OF MICHIGAN
 ARCHITECTURE, ENGINEERING AND CONSTRUCTION
 326 East Hoover, Mail Stop B
 Ann Arbor, MI 48106-1002
 Phone: 734-764-3414
 Fax: 734-936-3334

RTN --
 CBN --
 P00012735
 1700 P. REGIS SUBDIVISION

DATE: **10/08/14**

SHEET TITLE
**PLUMBING NEW
 WORK LOWER LEVEL**

SHEET NO.
M1.0

SHEET FILE NO.

GENERAL NOTES:

- CONTRACTOR SHALL PROTECT AND MAKE FINAL CONNECTIONS TO ALL DENTAL EQUIPMENT PROVIDED BY OWNER.
- SPACE IS VERY CONGESTED. COORDINATE ALL WORK WITH OTHER TRADES. PROVIDE OFFSETS INTO JUST TRUSS SPACES AS REQUIRED TO FACILITATE NEW INSTALLATION.
- SEE PIPING DIAGRAMS FOR ADDITIONAL REQUIREMENTS.
- MAINTAIN SERVICE CLEARANCES IN FRONT OF ALL EQUIPMENT AND ELECTRICAL PANELS.

KEY NOTES:


- ROOF 1/2" HOT WATER, 1/2" COLD WATER AND 1/2" DENTAL COMPRESSED AIR DOWN IN WALL DROP 3/4" DENTAL VACUUM DOWN THRU FLOOR TO UNDERGROUND DENTAL VACUUM LINE. RIN UTILITIES IN DENTAL CABINET TO BE MAINTAINED. SEE DENTAL EQUIPMENT DRAWING FOR FINAL EQUIPMENT. SEE DENTAL EQUIPMENT UTILITY RESPONSIBILITY MATRIX THIS SHEET. COORDINATE WITH DENTAL EQUIPMENT SUPPLIER PRIOR TO INSTALLATION.
- CONNECT 2" DENTAL VACUUM FROM UNDER FLOOR AND 1/2" DENTAL VACUUM FROM UNDERGROUND DENTAL VACUUM LINE TO MAKE NEW DENTAL VACUUM SEPARATOR. REFER TO DENTAL VACUUM PUMP DIAGRAM ON SHEET M5.1
- EXTEND 1/2" HOT WATER AND 1/2" COLD WATER DOWN TO SINK.
- NEW WATER CLOSET. EXTEND 1/2" COLD WATER TO EXISTING LINE FROM REMODELISHED FIXTURE AND MAKE NEW CONNECTION.
- NEW LAVATORY. EXTEND 1/2" HOT AND COLD WATER TO EXISTING LINES FROM REMODELISHED FIXTURE AND MAKE NEW CONNECTIONS.
- EXISTING 1/2" HOT AND COLD WATER UP TO EXISTING SINK.
- EXISTING 1/2" COLD WATER UP TO EXISTING WATER CLOSET.
- EXISTING 1/2" HOT AND COLD WATER UP TO EXISTING LAVATORY.
- NEW 1/2" COLD WATER UP TO NEW WATER CLOSET.
- NEW 1/2" HOT AND COLD WATER UP TO NEW LAVATORY.
- NEW 1/2" COLD WATER UP TO NEW ELECTRIC WATER COOLER.
- CONNECT NEW 2" SANITARY TO EXISTING 2" WASTE UP TO (2) EXISTING SINKS. OFFSET INTO NEW WALL AND DROP TO UNDERGROUND.
- 1 1/2" WASTE DOWN, 1 1/2" VENT DOWN AND UP TO AIR ADMITTANCE BELOW COUNTER. PIPE IN ACCORDANCE WITH MICHIGAN PLUMBING CODES.
- 1 1/2" WASTE DOWN, 1 1/2" VENT DOWN AND UP TO AIR ADMITTANCE VALVE WITH PAINTABLE ACCESS BOX WITH HINGED DOOR AS HIGH AS POSSIBLE BELOW CEILING. PIPE IN ACCORDANCE WITH MICHIGAN PLUMBING CODES.
- PLUMBING CONTRACTOR TO MAKE FINAL SANITARY CONNECTION TO DENTAL EQUIPMENT. COORDINATE WITH DENTAL EQUIPMENT BIDDING PARTICIPATE AND SUPPLIER.
- 1/2" HOT WATER, 1/2" COLD WATER AND 1/2" DENTAL COMPRESSED AIR TO DENTAL SINK. SEE NOTE 1.
- EXTEND NEW 1" DENTAL VACUUM AND 3/4" DENTAL COMPRESSED AIR TO EXISTING UPPER LEVEL SYSTEMS AND MAKE NEW CONNECTIONS.
- NEW SERVICE SINK, 3/4" HOT AND COLD WATER, 3" WASTE AND RELOCATED WATER HEATER. EXTEND NEW HOT WATER, COLD WATER, GAS AND FLUE VENT TO EXISTING AND MAKE NEW CONNECTIONS.

DENTAL EQUIPMENT UTILITY RESPONSIBILITY MATRIX

OPERATORIES	DCA	HW	HW	SAN/VENT	DVAC	DEM - FINAL CONNECTION BY DENTAL EQUIPMENT MANUFACTURER
SINK	DEM 1	CONT 2	CONT 2	CONT 3	----	----
DENTAL UNIT	DEM 1	----	----	----	DEM 4	CONT - FINAL CONNECTION BY CONTRACTOR
STERILIZATION	DEM 1	----	----	----	DEM 4	----
SINK	DEM 1	CONT 2	CONT 2	CONT 3	----	----

MATRIX NOTES:

- PROVIDE 1/2" x 3/8" STOP VALVE.
- PROVIDE 1/2" x 3/8" STOP VALVE. PROVIDE BRAIDED FLEX CONNECTION TO DEM INSTALLED FAUCET.
- INSTALL STRAINER PROVIDED BY DEM. PROVIDE TAILLESS TRAP AND CONNECT TO SANITARY SYSTEM. PROVIDE AIR ADMITTANCE VALVE IN ACCORDANCE WITH MFC.
- PROVIDE 3/4" x 1/2" COPPER CONNECTION FOR DEM TO MAKE FINAL CONNECTION.

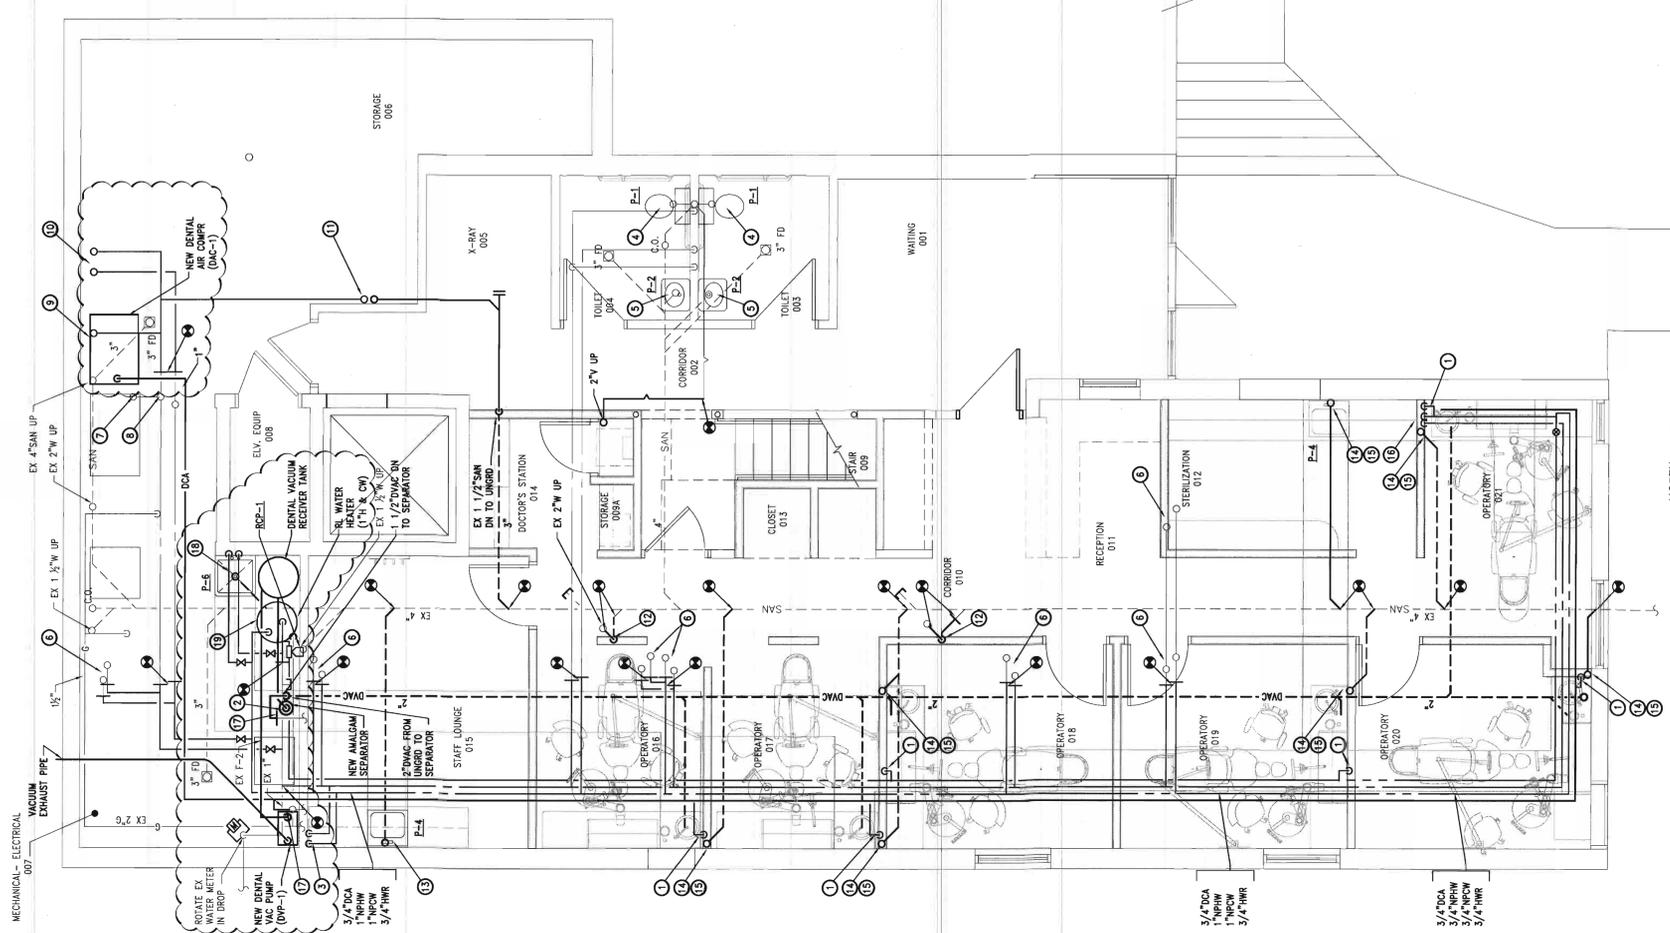

1 SCALE: 1/4"=1'-0"



LOWER LEVEL PLUMBING PLAN - PLUMBING

NOT FOR CONSTRUCTION

ASC
 Project No. **16046**

PROPERTY OF THE UNIVERSITY OF MICHIGAN
 SUBJECT TO RESTRICTIONS
 THESE PLANS ARE THE CONFIDENTIAL PROPERTY OF THE UNIVERSITY OF MICHIGAN. NO PART OF THESE PLANS IS TO BE REPRODUCED, COPIED, EITHER WHOLLY OR IN PART, FOR ANY PURPOSE, WITHOUT THE WRITTEN PERMISSION OF THE UNIVERSITY OF MICHIGAN. THE UNIVERSITY OF MICHIGAN DOES NOT WARRANT THE ACCURACY OF THESE PLANS. THE USER OF THESE PLANS SHALL BE RESPONSIBLE FOR OBTAINING ALL NECESSARY PERMITS AND FOR OBTAINING ALL NECESSARY INFORMATION FROM THE LOCAL AUTHORITIES. THE UNIVERSITY OF MICHIGAN SHALL NOT BE RESPONSIBLE FOR ANY DAMAGE TO PERSONS OR PROPERTY, INCLUDING CONSEQUENTIAL DAMAGES, ARISING FROM THE USE OF THESE PLANS. THE USER OF THESE PLANS SHALL BE RESPONSIBLE FOR OBTAINING ALL NECESSARY PERMITS AND FOR OBTAINING ALL NECESSARY INFORMATION FROM THE LOCAL AUTHORITIES. THE UNIVERSITY OF MICHIGAN SHALL NOT BE RESPONSIBLE FOR ANY DAMAGE TO PERSONS OR PROPERTY, INCLUDING CONSEQUENTIAL DAMAGES, ARISING FROM THE USE OF THESE PLANS.

UM AEC: Paul Darling
 U OF M DESIGN SUPERVISOR
 J. Richards
 U OF M DESIGN SUPERVISOR
 AEC COLLABORATIVE ARCHITECTURE
 REPRESENTATIVE
 J. Astrom
 DESIGN MANAGER
 J. Richards
 REVIEWED BY

MARK	ISSUED FOR	DATE
•	50% CD REVIEW	02/01/17
•	ISSUED FOR CONVENTIONS	02/01/17

**School of Dentistry
 Community Dental
 Clinic**

**Community Dentistry
 First Floor Clinic
 Renovation**

**406 Ashley St
 Ann Arbor, MI 48103**


UNIVERSITY OF MICHIGAN
 ARCHITECTURE, ENGINEERING AND CONSTRUCTION
 328 East Hoover, Mail Stop B
 Ann Arbor, MI 48109-1002
 Phone: 734-764-3414
 Fax: 734-936-3334
 P00012735
 U OF M PROJECT NO. 1000841
 BLDG NO.

SHEET TITLE
**PLUMBING NEW
 WORK UPPER LEVEL**

SHEET NO.
M1.1
 SHEET FILE NO.

KEY NOTES:

- NEW WATER CLOSET, EXTEND 1/2" COLD WATER TO EXISTING LINE FROM REMODELLED FUTURE AND MAKE NEW CONNECTION, RE-USE EXISTING FLOOR OUTLET FROM REMODELLED FUTURE.
- NEW SINKS, EXTEND 1/2" HOT AND COLD WATER TO EXISTING LINES FROM REMODELLED FUTURE AND MAKE NEW CONNECTIONS AND NEW 1 1/2" WASTE TO EXISTING SANITARY LINE AND MAKE NEW CONNECTION, 1 1/2" VENT DOWN AND UP TO AIR ADMITTANCE VALVE BELOW FUTURE.
- NEW ELECTRIC WATER COOLER, 1/2" COLD WATER AND 1 1/2" WASTE DOWN ACCESS BOX AS HIGH AS POSSIBLE. REFER TO LOWER LEVEL PLAN ON SHEET M1.0 FOR CONTINUATION.

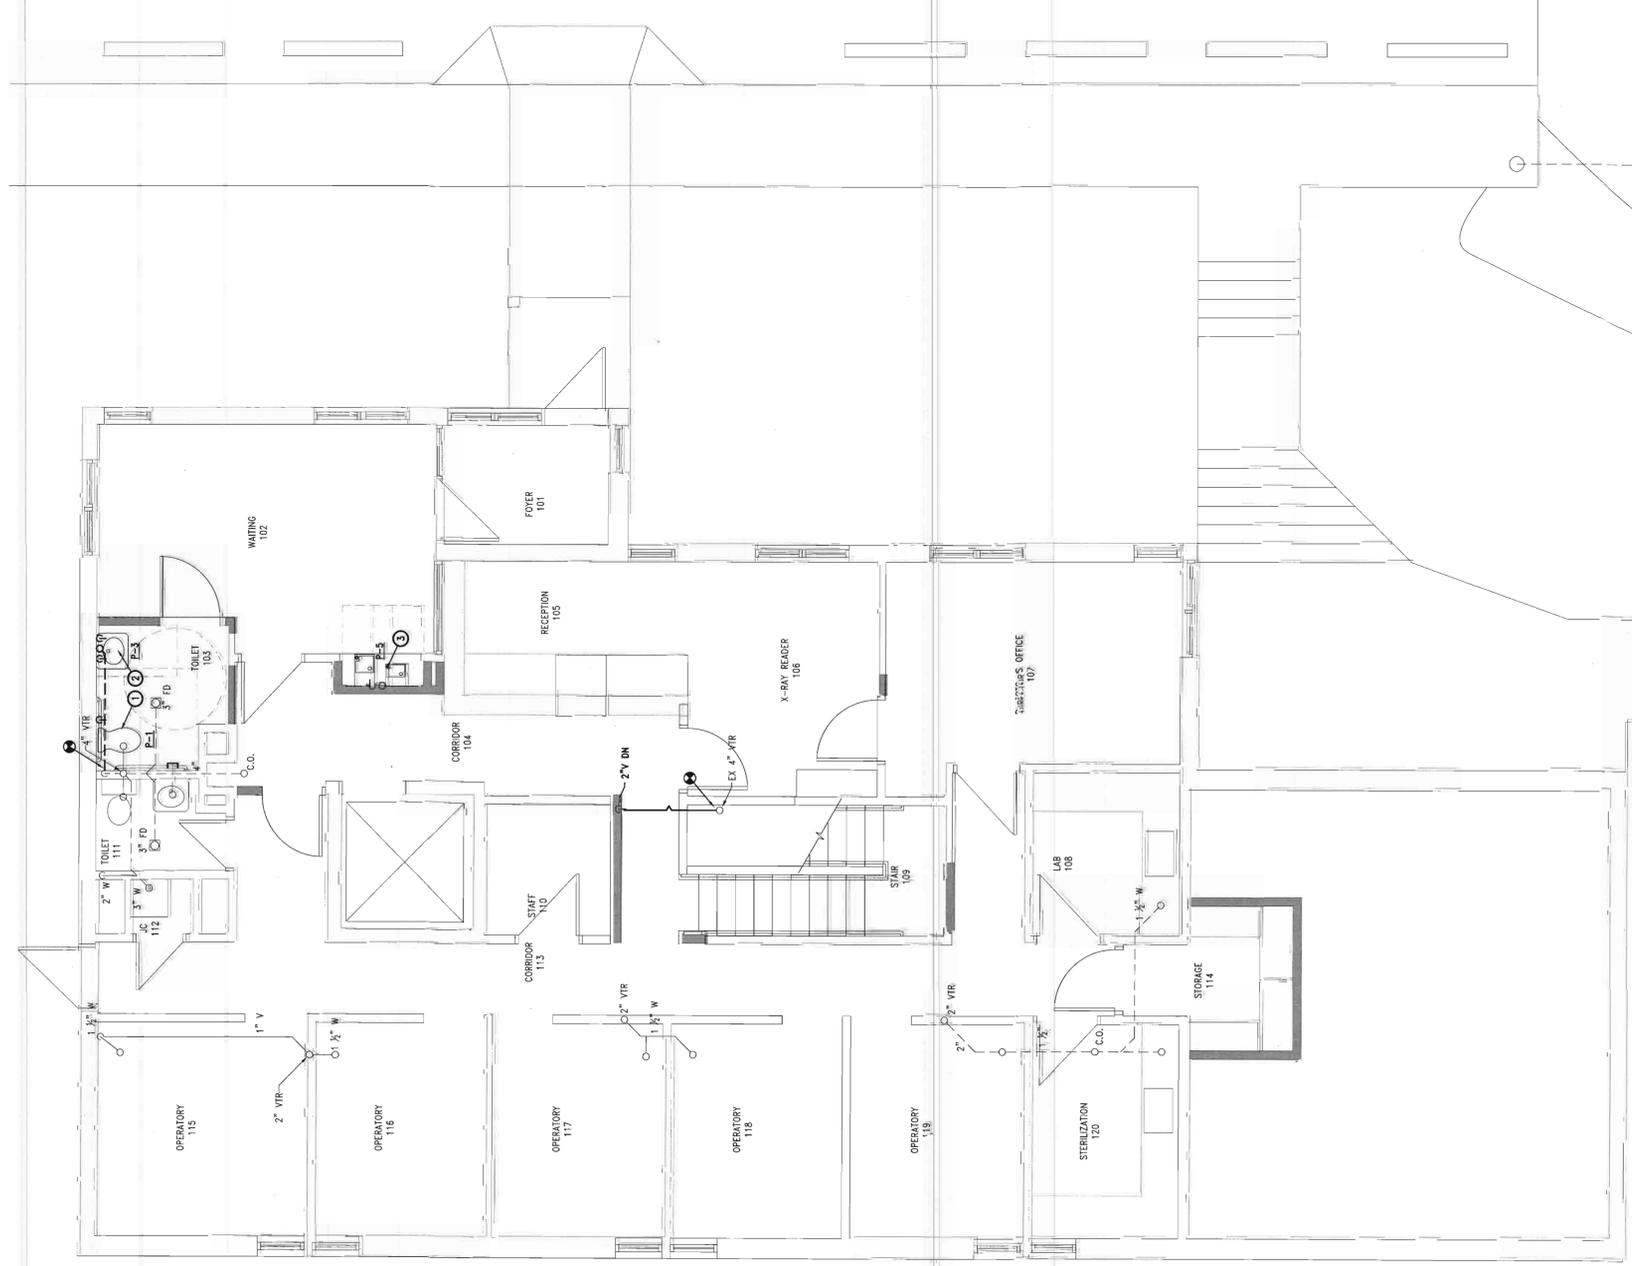

1 UPPER LEVEL PLUMBING PLAN - NEW WORK
 SCALE: 1/4"=1'-0"



ASC
 Project No. **16046**

PROPERTY OF THE UNIVERSITY OF MICHIGAN
 THESE PLANS ARE THE CONFIDENTIAL PROPERTY OF THE UNIVERSITY OF MICHIGAN. ANY REPRODUCTION, DISTRIBUTION, OR DISSEMINATION OF THESE PLANS FOR THE LIMITED PURPOSE OF BIDDING AND/OR PROPOSING IS STRICTLY PROHIBITED. ANY REPRODUCTION, DISTRIBUTION, OR DISSEMINATION OF THESE PLANS FOR ANY OTHER PURPOSE IS STRICTLY PROHIBITED. THE UNIVERSITY OF MICHIGAN AND ITS ARCHITECTS AND ENGINEERS MAKE NO WARRANTY, EXPRESS OR IMPLIED, REGARDING THE ACCURACY, COMPLETENESS, OR SUITABILITY OF THESE PLANS. CONTRACTORS SHALL VERIFY ALL DIMENSIONS AND CONDITIONS OF THE WORK IN THE FIELD. CONTRACTORS SHALL BE RESPONSIBLE FOR OBTAINING ALL NECESSARY PERMITS AND APPROVALS. ALL WORK SHALL BE COMPLETED WITHIN 90 DAYS OF THE BID DATE.

UM AEC: Paul Danfing
 U OF M DESIGN SUPERVISOR
 J. Richards
 REPRESENTING
 ASC, COLLABORATIVE ARCHITECTURE
 J. Richards
 DESIGN MANAGER
 J. Richards
 REVIEWED BY

WORK	ISSUED FOR BIDDING	DATE
• BID/PERMIT	• 03/09/17	
• 90% CD REVIEW	• 02/16/17	

**School of Dentistry
 Community Dental
 Clinic**

**Community Dentistry
 First Floor Clinic
 Renovation**


**406 Ashley St
 Ann Arbor, MI 48103**

UNIVERSITY OF MICHIGAN
 ARCHITECTURE, ENGINEERING AND CONSTRUCTION
 328 East Hoover, Mail Stop B
 Ann Arbor, MI 48109-1002
 Phone: 734-764-3414
 Fax: 734-936-3334
 U OF M PROJECT NO. **1000841**
 BLDG. NO.

SHEET TITLE
**HVAC DEMOLITION
 WORK UPPER LEVEL**


SHEET NO.
M2.1
 SHEET FILE NO.

- KEY NOTES:**
- ① REPLACE THERMOSTAT FOR F-3/F-4 WITH NEW PROGRAMMABLE THERMOSTAT. ALTERNATE #1
 - ② REPLACE OFFICERS WITH NEW OFFICERS WITH PLASTER TRIM. CUT PATCH AND PAINT CEILING AS REQUIRED. EXTEND DUCT AS NECESSARY AND PROVIDE TRANSITION TO EXISTING DUCT SIZE. CONTRACTOR TO FIELD VERIFY. ALTERNATE #1

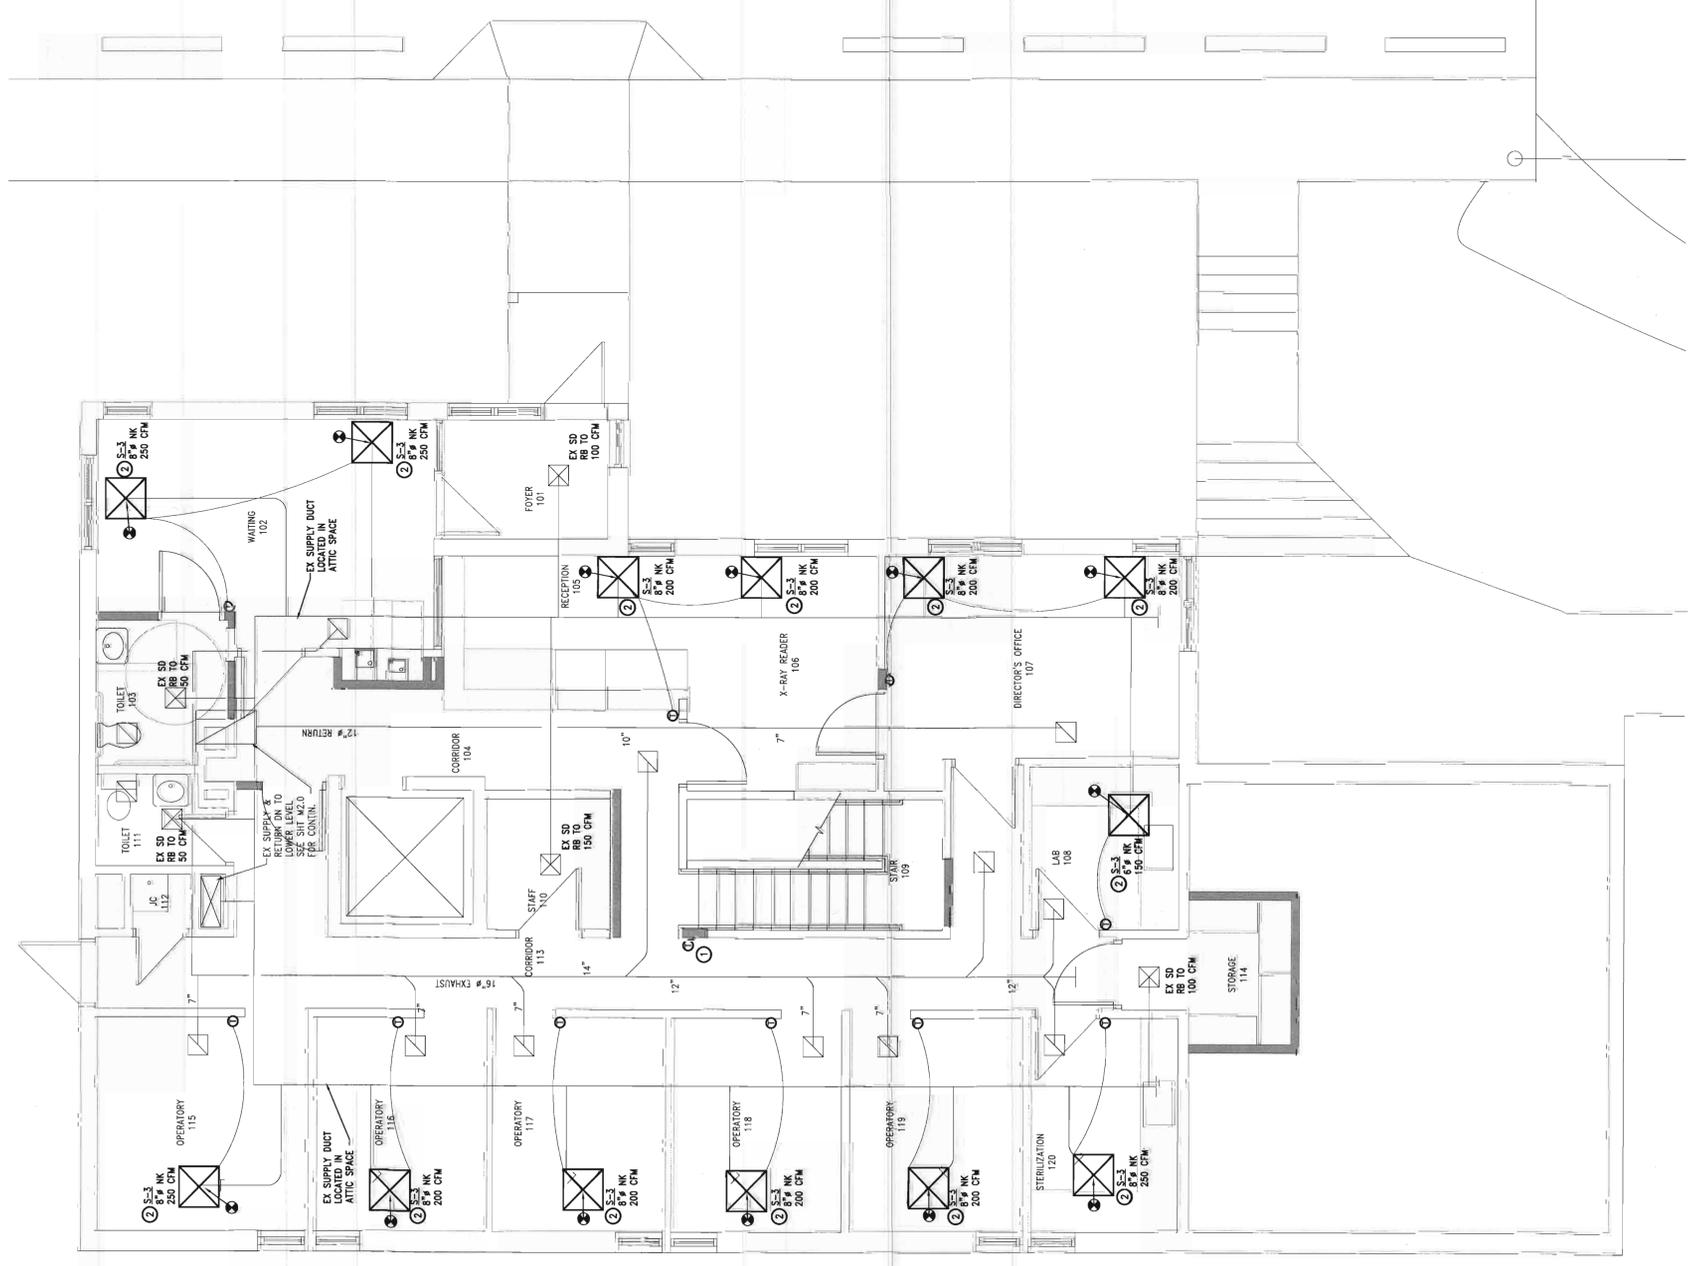

DEMOLITION KEY NOTES :

- △ REMOVE LIGHTING FIXTURES, EXIT LIGHTS, CONTROLS, PROTECT AND MAINTAIN LIGHTING CIRCUITS, CONDUIT, WIRING AND BOXES FOR USE WITH NEW WORK.
- DISPOSE OF LIGHT FIXTURES, RECYCLE LAMPS AND BALLASTS AS SPECIFIED.

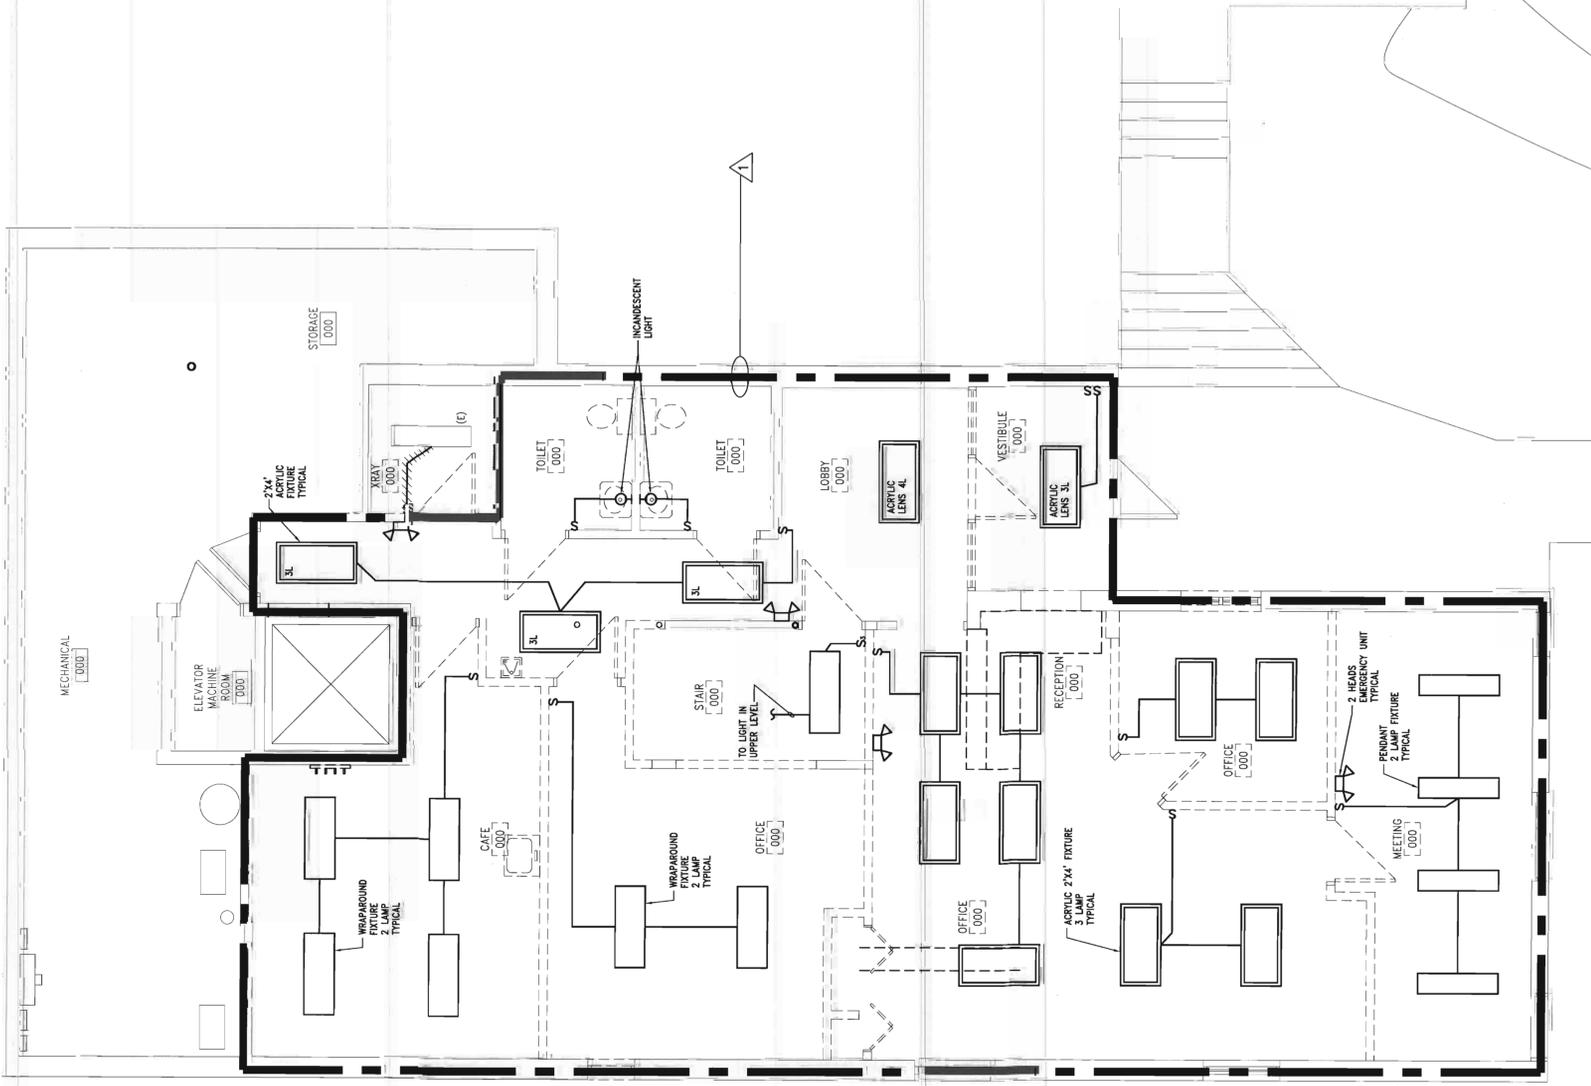

NORTH
1 LOWER LEVEL LIGHTING PLAN - DEMOLITION
SCALE: 1/4"=1'-0"



M UNIVERSITY OF MICHIGAN
ARCHITECTURE, ENGINEERING AND CONSTRUCTION
ARCHITECTURE & ENGINEERING
326 East Hoover, Mail Stop B
Ann Arbor, MI 48109-1002
Phone: 734-764-3414
Fax: 734-936-3334

NOT FOR CONSTRUCTION
AW

ASC
Project No. **16046**

TERMS & CONDITIONS FOR DOCUMENT USE
PROPERTY OF THE UNIVERSITY OF MICHIGAN
SUBJECT TO INSTRUCTIONS

THESE PLANS ARE THE CONFIDENTIAL PROPERTY OF THE UNIVERSITY OF MICHIGAN. ANY REPRODUCTION OR DISTRIBUTION OF THESE PLANS WITHOUT THE WRITTEN PERMISSION OF THE UNIVERSITY OF MICHIGAN IS STRICTLY PROHIBITED. THESE PLANS ARE THE CONFIDENTIAL PROPERTY OF THE UNIVERSITY OF MICHIGAN AND WILL NOT DISCLOSE ANY INFORMATION TO ANY OTHER PARTY. CONTRACTORS OR CONSULTANTS WHO ARE ESSENTIAL TO THE COMPLETION OF THE WORK SHALL BE REQUIRED TO SIGN AND RETURN TO THE UNIVERSITY OF MICHIGAN A COPY OF THE PLANS WITHIN 90 DAYS OF THE BID DATE.

UM AEC: Paul Derfling
U OF M DESIGN SUPERVISOR
Scott Wheeler
AEC COLLABORATIVE ARCHITECTURE
REPRESENTING
Thakwan Rassam DESIGN MANAGER
Thakwan Rassam SCOTT WHEELER
DESIGNED BY
Thakwan Rassam SCOTT WHEELER
REVISED BY

MARK	ISSUED FOR REVISIONS	DATE
•	BID/PERMIT	03/01/17
•	50% CD REVIEW	02/15/17

**School of Dentistry
Community Dental
Clinic**

**Community Dentistry
First Floor Clinic
Renovation**

**406 Ashley St
Ann Arbor, MI 48103**

M UNIVERSITY OF MICHIGAN
ARCHITECTURE, ENGINEERING AND CONSTRUCTION
ARCHITECTURE & ENGINEERING
326 East Hoover, Mail Stop B
Ann Arbor, MI 48109-1002
Phone: 734-764-3414
Fax: 734-936-3334
RTN --
CBN --
P00012735
U OF M PROJECT NO.
1000841
BLDG NO.

SHEET TITLE
**Lower Level
Lighting Plan -
Demolition**

SHEET NO.
ED1.01

SHEET FILE NO.

M UNIVERSITY OF MICHIGAN
ARCHITECTURE, ENGINEERING AND CONSTRUCTION

ARCHITECTURE & ENGINEERING
326 East Hoover, Mail Stop B
Ann Arbor, MI 48106-1002
Phone: 734-764-3414
Fax: 734-936-3334

NOT FOR CONSTRUCTION

A3C
Project No. **16046**

TERMS & CONDITIONS FOR DOCUMENT USE
PROPERTY OF THE UNIVERSITY OF MICHIGAN
SUBJECT TO RESTRICTIONS
THIS DRAWING AND ALL INFORMATION CONTAINED HEREIN ARE THE PROPERTY OF THE UNIVERSITY OF MICHIGAN. IT IS TO BE USED ONLY FOR THE PROJECT AND SITE SPECIFICALLY IDENTIFIED HEREIN. NO PART OF THIS DRAWING OR INFORMATION CONTAINED HEREIN IS TO BE REPRODUCED, STORED IN A RETRIEVING SYSTEM, TRANSMITTED, OR BY ANY MEANS, ELECTRONIC, MECHANICAL, PHOTOCOPYING, RECORDING, OR BY ANY INFORMATION STORAGE AND RETRIEVAL SYSTEM, WITHOUT THE WRITTEN PERMISSION OF THE UNIVERSITY OF MICHIGAN. THE UNIVERSITY OF MICHIGAN DOES NOT WARRANT THE ACCURACY OR COMPLETENESS OF THE INFORMATION, AND WILL NOT BE RESPONSIBLE FOR ANY DAMAGES OR LOSSES, INCLUDING REASONABLE ATTORNEY'S FEES, ARISING FROM THE USE OF THIS DRAWING OR INFORMATION CONTAINED HEREIN. THE USER OF THIS DRAWING OR INFORMATION CONTAINED HEREIN IS TO BE RESPONSIBLE FOR OBTAINING ALL NECESSARY PERMITS AND FOR VERIFYING THE ACCURACY OF ALL INFORMATION CONTAINED HEREIN.

UM AEC: Paul Dettling
U OF M DESIGN SUPERVISOR

Scott Wheeler
A3C COLLABORATIVE ARCHITECTURE
REPRESENTING

Thakwan Rassam Scott Wheeler
DRAWN BY DESIGN MANAGER

Thakwan Rassam Scott Wheeler
DESIGNED BY

MARK	ISSUED FOR REVISIONS	DATE
•	BID/PERMIT	03/10/17
•	90% CD REVIEW	02/20/17

**School of Dentistry
Community Dental
Clinic**

**Community Dentistry
First Floor Clinic
Renovation**

**406 Ashley St
Ann Arbor, MI 48103**

M UNIVERSITY OF MICHIGAN
ARCHITECTURE, ENGINEERING AND CONSTRUCTION

326 East Hoover, Mail Stop E
Ann Arbor, MI 48106-1002
Phone: 734-764-3414
Fax: 734-936-3334


RTN --
CBN --
P00012735
U OF M PROJECT NO.

1000841
BLDG NO.

SHEET TITLE
**Main Level
Lighting Plan -
Demolition**

SHEET NO.
ED1.02

SHEET FILE NO.

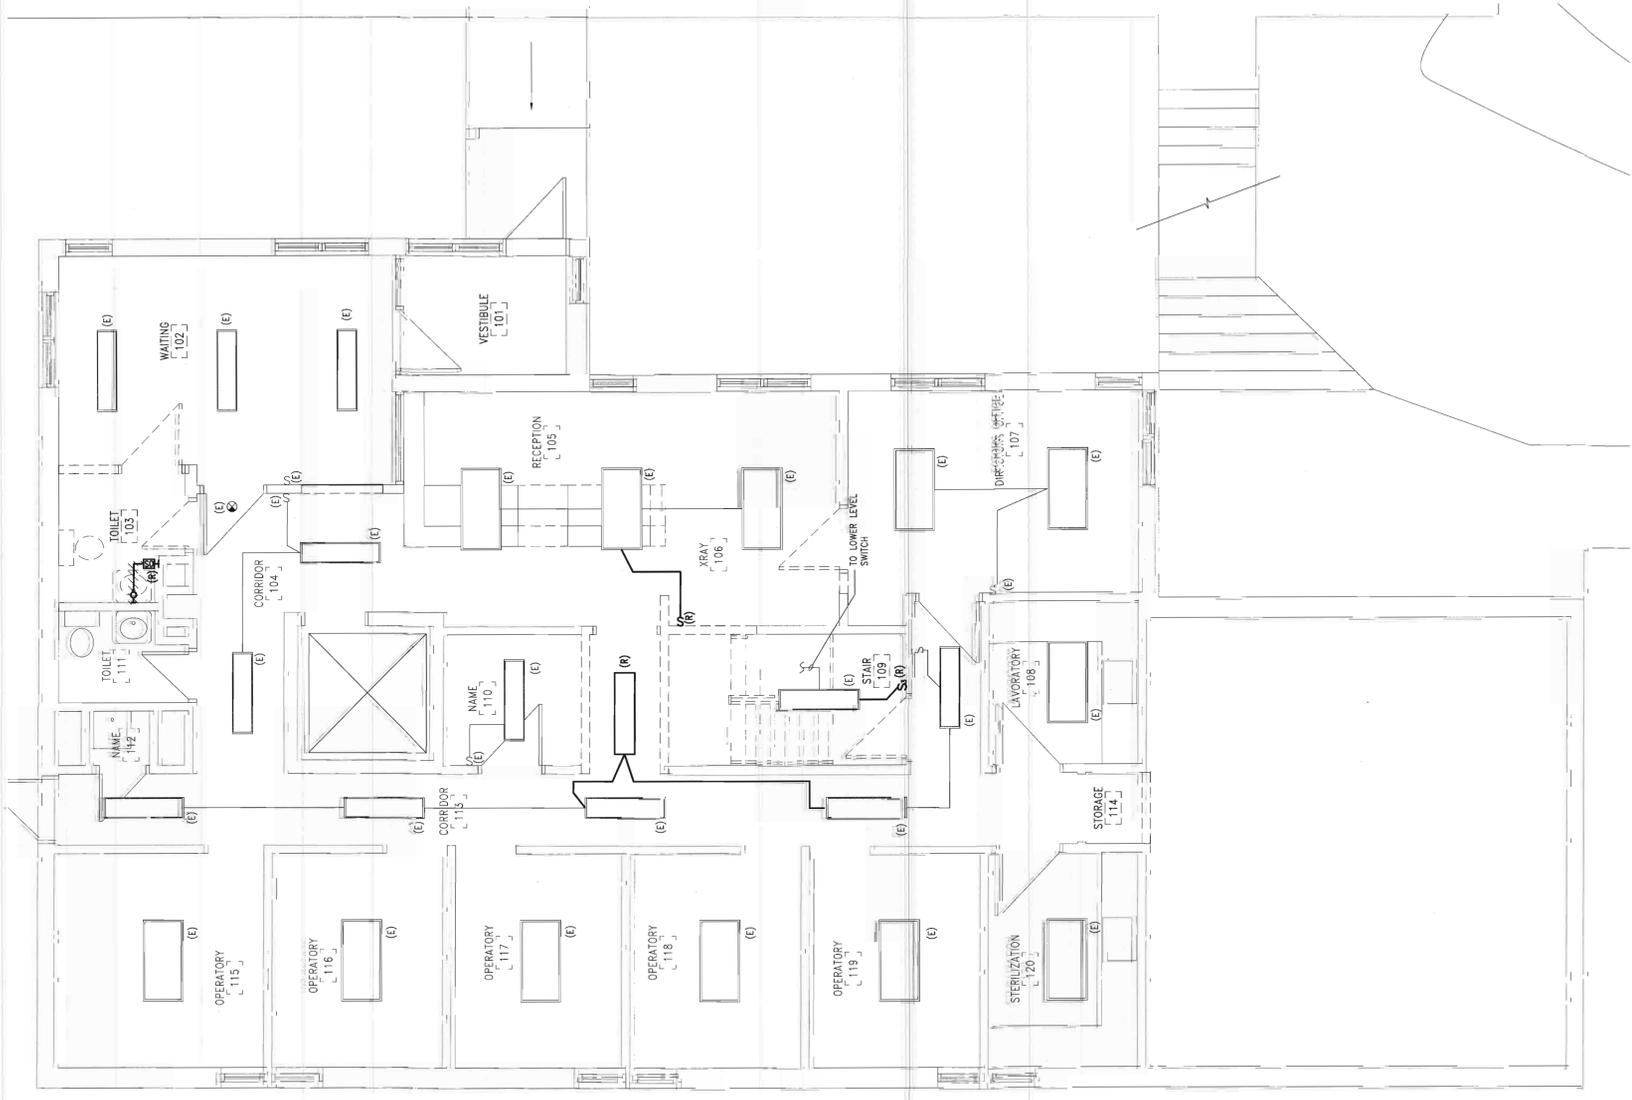

NORTH

1 MAIN LEVEL LIGHTING PLAN - DEMOLITION
SCALE: 1/4"=1'-0"

1' 2' 4' 8'

TERMS & CONDITIONS FOR DOCUMENT USE
 PROPERTY OF THE UNIVERSITY OF MICHIGAN
 SUBJECT TO RESTRICTIONS

THESE PLANS ARE THE CONFIDENTIAL PROPERTY OF THE UNIVERSITY OF MICHIGAN. ANY REPRODUCTION, DISTRIBUTION, OR DISSEMINATION OF THESE PLANS TO ANY OTHER PARTY WITHOUT THE WRITTEN PERMISSION OF THE UNIVERSITY OF MICHIGAN IS STRICTLY PROHIBITED. THE UNIVERSITY OF MICHIGAN AND ITS ARCHITECTS AND ENGINEERS SHALL NOT BE RESPONSIBLE FOR ANY DAMAGE TO PERSONS OR PROPERTY CAUSED BY THE USE OF THESE PLANS IN ANY MANNER OTHER THAN THAT AUTHORIZED BY THE UNIVERSITY OF MICHIGAN. THE USER SHALL BE RESPONSIBLE FOR OBTAINING ALL NECESSARY PERMITS AND FOR VERIFYING THE ACCURACY OF ALL INFORMATION PROVIDED BY OTHERS. 

UM AEC: Paul Dertling
 U of M DESIGN SUPERVISOR
 Scott Wheeler
 A3C: COLLABORATIVE ARCHITECTURE
 REPRESENTING
 Thakwan Rassam Scott Wheeler
 DESIGN MANAGER
 Thakwan Rassam Scott Wheeler
 DESIGNED BY

ADDENDUM #1	03/25/17
BID/FERMIT	03/17/17
90% CD REVIEW	02/17/17
ISSUED FOR PERFECTIONS	
DATE	

**School of Dentistry
 Community Dental
 Clinic**

**Community Dentistry
 First Floor Clinic
 Renovation**

**406 Ashley St
 Ann Arbor, MI 48103**

UNIVERSITY OF MICHIGAN
 ARCHITECTURE, ENGINEERING AND CONSTRUCTION
 328 East Hoover, Mail Stop B
 Ann Arbor, MI 48109-1002
 Phone: 734-936-3414
 Fax: 734-936-3334


RTN --
 CBN --
 P00012735
 U of M PROJECT NO. **1000841**
 BLDG NO.

SHEET TITLE
**Lower Level
 Power Plan -
 Demolition**


SHEET NO.
ED2.01

SHEET FILE NO.


- DEMOLITION KEY NOTES :**
- REMOVE ELECTRICAL DEVICES AND WORK SERVING THE AREA INDICATED UNLESS OTHERWISE NOTED OR TAGGED WITH (E) OR (R). REMOVE CONDUIT, WIRING, BOXES, RACEWAYS AND DEVICES COMPLETE BACK TO SOURCE OR NEAREST JUNCTION BOX SERVING EXISTING TO REMAIN LOADS ON SAME CIRCUIT. PROTECT AND MAINTAIN ANY SYSTEMS SERVING LOADS OR OUTLETS OUTSIDE THE AREA OF WORK INDICATED.
 - REMOVE AND DISCONNECT ELECTRICAL SERVICE FOR THE CONDENSING UNIT. TRACE AND DOCUMENT EXISTING BRANCH CIRCUIT. REMOVE DISCONNECT, CONDUIT AND WIRING COMPLETE BACK TO THE SOURCE.
 - DISCONNECT ELECTRICAL SERVICE TO EQUIPMENT, REMOVE CONDUIT, WIRING, BOXES, RACEWAYS AND DEVICES COMPLETE BACK TO SOURCE.
 - DEMOLISH ANY FIRE ALARM DEVICES IN THIS AREA.

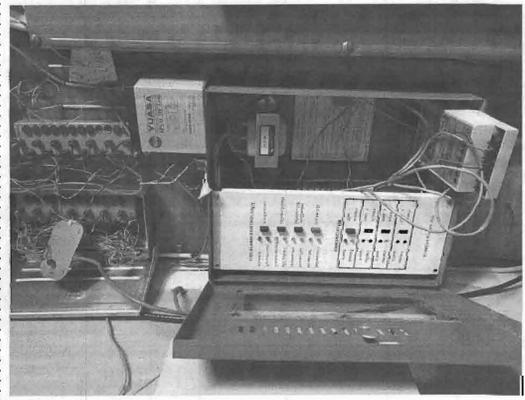


5 PHOTO 4 - FIRE ALARM CONTROL PANEL

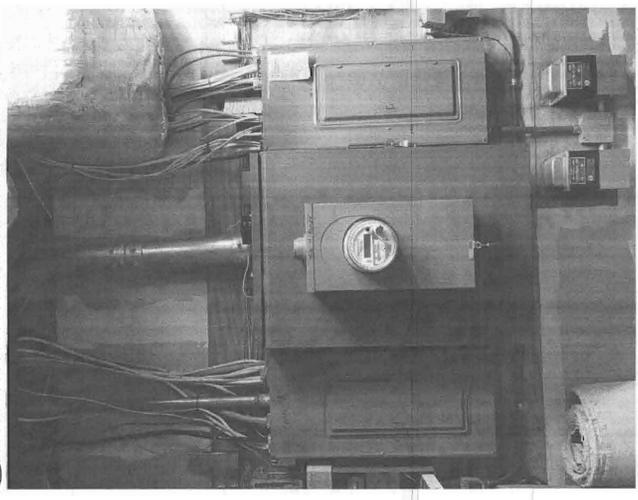

3 PHOTO 2 - MECH / ELEC 007 - ELECTRICAL SERVICE

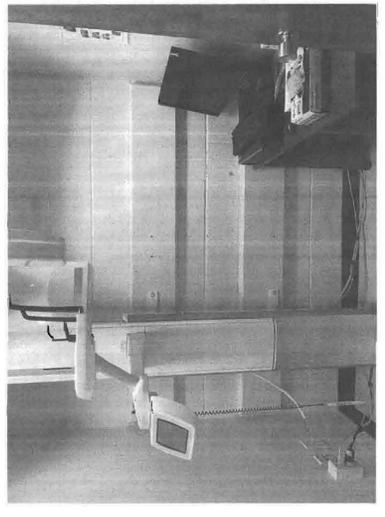


2 PHOTO 1 - XRAY 000 SOUTH WALL

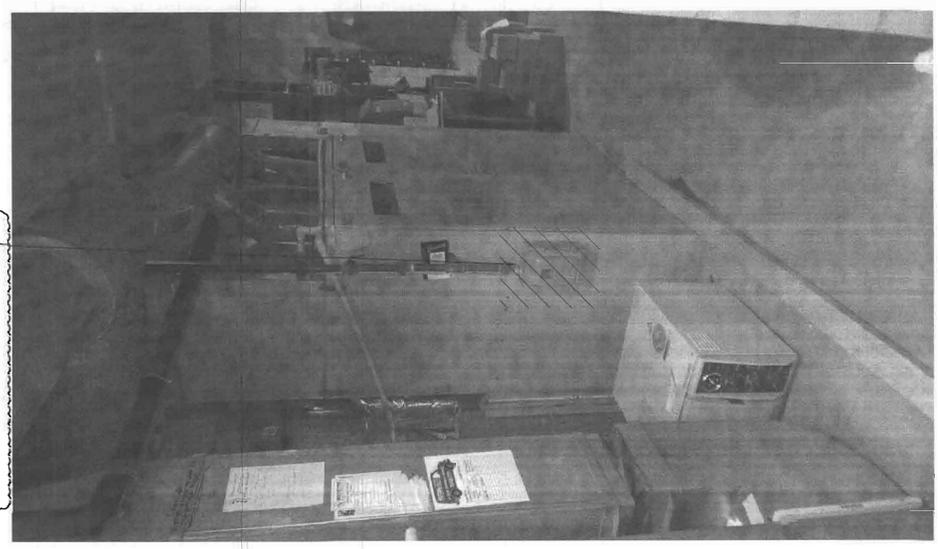

4 PHOTO 3 - MECH / ELEC 007 - FURNACE DISCONNECT

FED FROM PANEL "A". TRACE AND DOCUMENT EXISTING BRANCH CIRCUIT. DISCONNECT AND REMOVE.

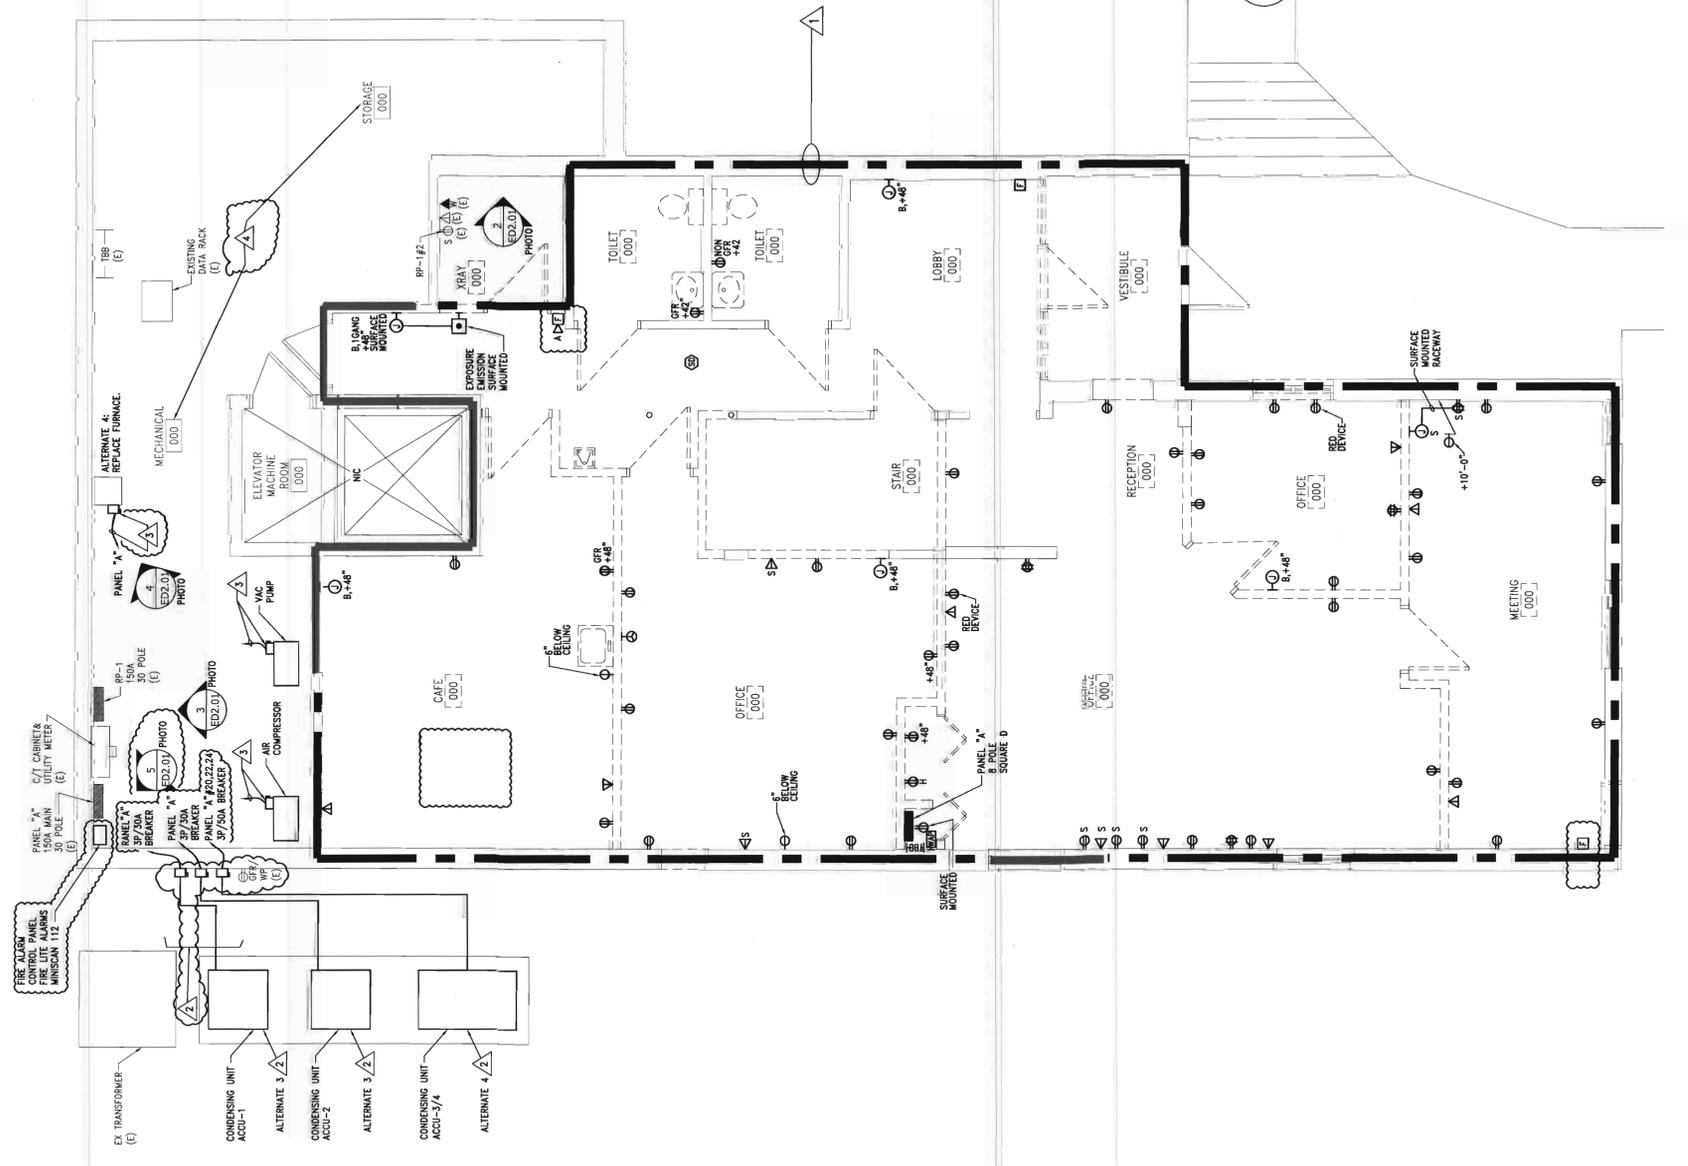

NEW WORK KEY NOTES :

- ① CIRCUIT EMERGENCY BATTERY BALLASTS, EMERGENCY UNIT EQUIPMENT AND EXIT LIGHTS TO CIRCUIT SENSING GENERAL LIGHTING IN SAME AREA AHEAD OF ANY MANUAL AND AUTOMATIC CONTROLS. PROVIDE UNSWITCHED NORMAL SENSING CIRCUIT WIRING TO EMERGENCY BATTERY BALLASTS IN SWITCHED FIXTURES.
- ② REFER TO SPECIFICATIONS FOR ADDITIONAL REQUIREMENTS INCLUDING SPECIFIC LAMPS AND BALLASTS. PROVIDE 5000K LEDS IN OPERATORIES AND IN STERILIZATION. PROVIDE 3500K LEDS IN OTHER AREAS.
- ③ CONNECT TO EXISTING LIGHTING CIRCUIT SALVAGED FROM DEMOLITION.

LIGHTING FIXTURE SCHEDULE : ① ②

- "A" 2'x4' LED DIRECT/INDIRECT RECESSED FIXTURE, COLD-ROLLED STEEL HOUSING, 3500K LUMEN LEDS, LITHONIA #ZALLCCTRF SERIES OR APPROVED EQUAL.
- "A1" SAME AS TYPE "A" EXCEPT 2'x2', 2000 LUMEN LEDS, LITHONIA #ZALLCCTRF SERIES OR APPROVED EQUAL.
- "A2" SAME AS TYPE "A1" EXCEPT WITH 28W, 3500 LUMEN LEDS, LITHONIA #ZALLCCTRF SERIES OR APPROVED EQUAL.
- "B" FLUORESCENT WALL BRACKET FIXTURE, 2' LONG, SOLID SLOPED TOP, 2 LAMP DOWN, 2-FITTS LAMP, ACRYLIC LENS, WHITE WHITE FINISH, MOUNTING HOOKS, 4' ON CENTER, COORDINATE WITH ARCHITECT FOR THE EXACT MOUNTING HEIGHT, METALUX #BA SERIES OR APPROVED EQUAL.
- "C" LOW PROFILE WRAPAROUND FIXTURE, 2'-32W T8 LAMP, LITHONIA #J3 SERIES OR APPROVED EQUAL.
- "D" LED DECORATIVE WALL SCONCE, ALUMINUM HOUSING, ETCHED ACRYLIC DIFFUSER, WITH 12W, 560 LUMEN LEDS, SEAGULL LIGHTING #5250 LED SERIES OR APPROVED EQUAL.
- "E" 6" LED DOWNLIGHT, 2600 LUMENS, STANDARD DISTRIBUTION WITH CLEAR SEMI SECULAR REFLECTOR, GOHAN# EVO 40/20 6AR SERIES OR APPROVED EQUAL.
- "EM" EMERGENCY WALL MOUNTED LIGHTING UNIT, 54W-12V WITH (2)-20W T2V SEALED BEAM HALOGEN LAMP, SIDE MOUNTED, WHITE FINISH, SELF LUMINOUS, LITHONIA QUANTUM EM1254 SERIES OR APPROVED EQUAL.
- "U" LOW PROFILE UNDERCABINET LIGHTING FIXTURE, SHATTER-RESISTANT, WHITE DIFFUSER, GLOSS-WHITE ENAMEL FINISH, 48" LENGTH, 1'-32W T8 LAMP, CIRCUIT FIXTURE TO T20V INDICATED. CONTROL OPERATED BY LIGHT SENSING PHOTOCELL (S) AS GENERAL LIGHTING IN SPACE IN ADDITION TO LOCAL SWITCH. PROVIDE ADDITIONAL RELAY PACKS AS REQUIRED FOR CONTROL OF DIFFERENT VOLTAGES, LITHONIA #ZUC OR APPROVED EQUAL.
- "U1" SAME AS TYPE "U" EXCEPT 24" LENGTH AND 1'-17W T8 LAMP, LITHONIA #ZUC OR APPROVED EQUAL.
- "W" WALL MOUNTED EXTERIOR LENSED TRAPEZOIDAL WEDGE-SHAPED SECONDARY-CAJON ALUMINUM HOUSING, TYPE DISTRIBUTION, 34W BEAM, GASKETED DOOR, FULL CUTOFF PERFORMANCE, INTEGRAL GLOSS LENS, GASKETED DOOR, FULL CUTOFF PERFORMANCE, INTEGRAL PHOTOCELL AND COLD TEMPERATURE EMERGENCY BATTERY BACKUP, SELF DIAGNOSTICS.
- "X" LED EXIT SIGN WITH ARROWS AS INDICATED, SINGLE OR DOUBLE FACE AS INDICATED ON PLANS, BY NI-CAD EMERGENCY BATTERY BACKUP WITH SELF DIAGNOSTICS AND NI-CAD BATTERY, UNIVERSAL MOUNT, RED LETTERS ON WHITE THERMOPLASTIC HOUSING, INWOLT, LITHONIA QUANTUM LOW SERIES OR APPROVED EQUAL. COORDINATE QUANTITY AND LOCATION WITH LIFE SAFETY PLAN.

School of Dentistry
Community Dental
Clinic


Community Dentistry
First Floor Clinic
Renovation

406 Ashley St
Ann Arbor, MI 48103

UNIVERSITY OF MICHIGAN
ARCHITECTURE, ENGINEERING AND CONSTRUCTION
325 Zeeb Road
Ann Arbor, MI 48109-1002
Phone: 734-764-3414
Fax: 734-896-3334
RTN --
CBN --
P00012735
U OF M PROJECT NO. 1000841
BLDG NO.

SHEET TITLE
Lower Level
Lighting Plan -
New Work

SHEET NO.
E1.01
SHEET FILE NO.

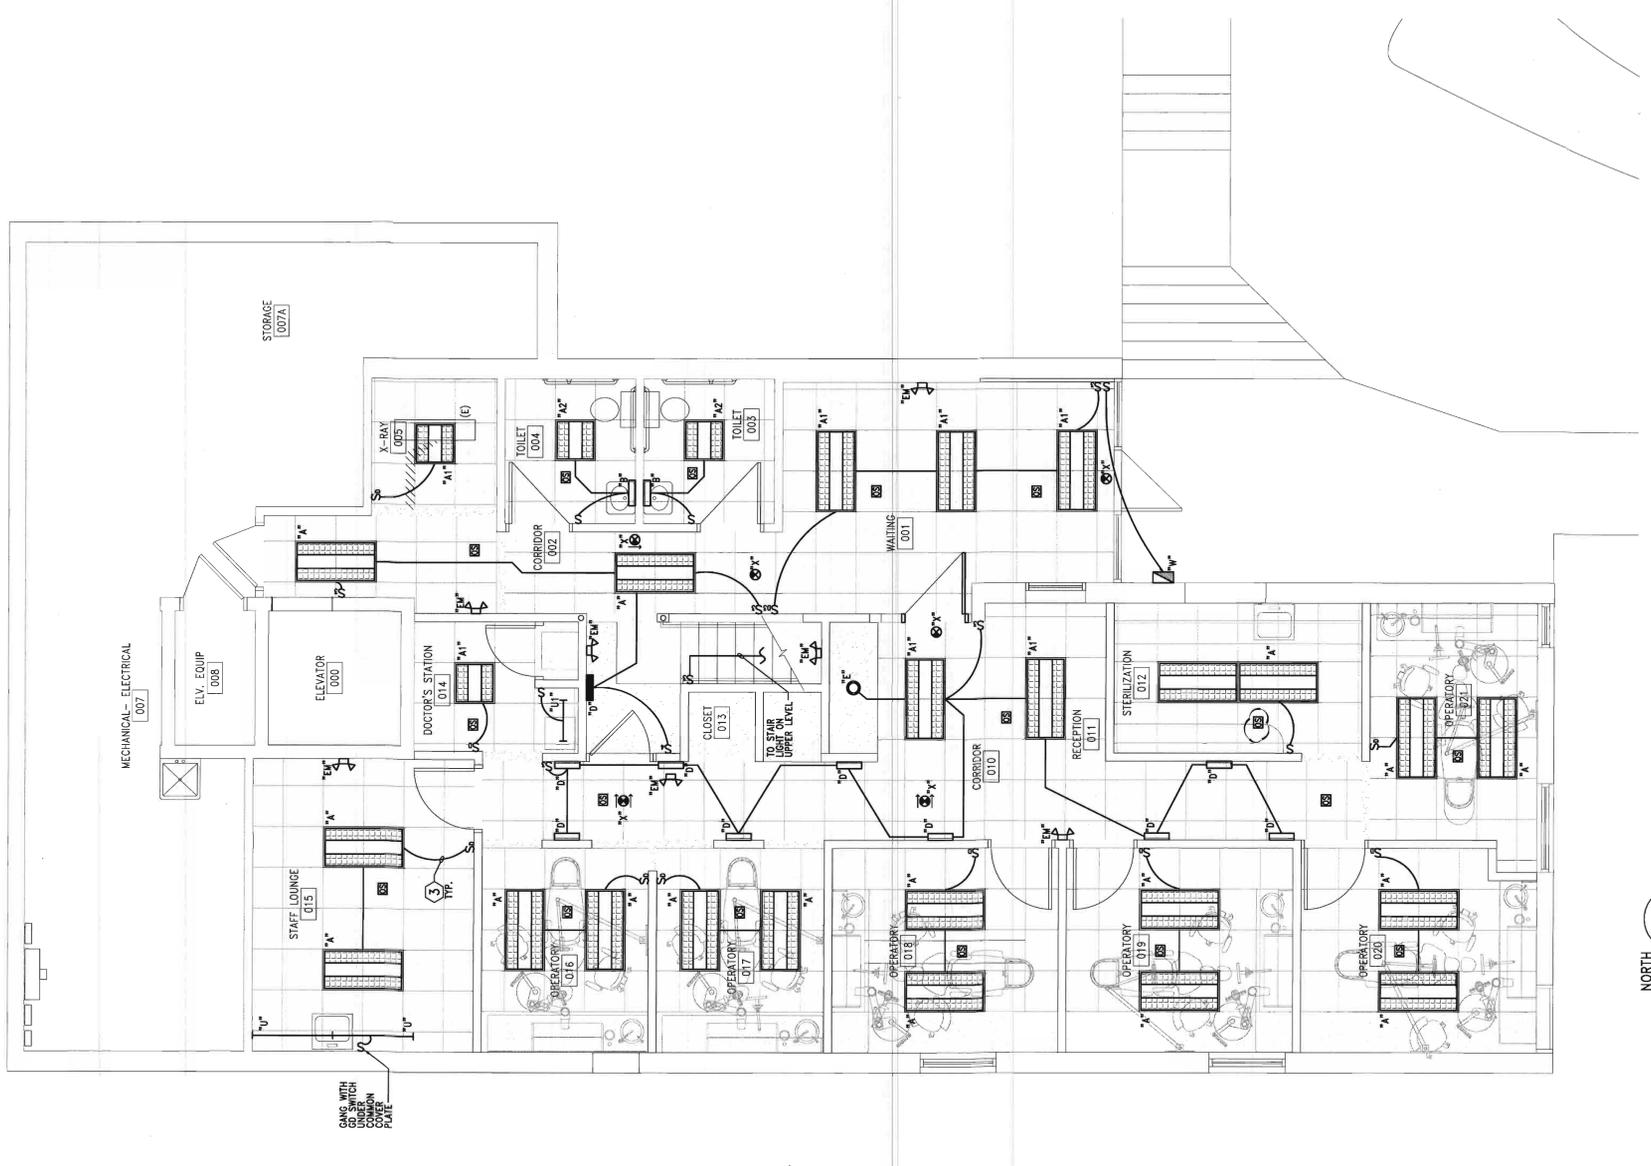

1 LOWER LEVEL LIGHTING PLAN - NEW WORK
SCALE: 1/4"=1'-0"

UNIVERSITY OF MICHIGAN
 ARCHITECTURE & ENGINEERING
 328 E. HOOVER, MAIL STOP B
 ANN ARBOR, MI 48109-1002
 PHONE: 734-764-3414
 FAX: 734-936-3334

ASC
 Project No. **16046**

TERMS & CONDITIONS FOR DOCUMENT USE
 PROPERTY OF UNIVERSITY OF MICHIGAN
 SUBJECT TO RESTRICTIONS
 THESE PLANS ARE THE CONFIDENTIAL PROPERTY OF THE UNIVERSITY OF MICHIGAN. NO PART OF THESE PLANS ARE TO BE REPRODUCED, COPIED, OR TRANSMITTED IN ANY FORM OR BY ANY MEANS, ELECTRONIC OR MECHANICAL, INCLUDING PHOTOCOPYING, RECORDING, OR BY ANY INFORMATION STORAGE AND RETRIEVAL SYSTEM, WITHOUT THE WRITTEN PERMISSION OF THE UNIVERSITY OF MICHIGAN. THE UNIVERSITY OF MICHIGAN DOES NOT WARRANT THE ACCURACY OR COMPLETENESS OF THESE PLANS. THE USER OF THESE PLANS SHALL BE RESPONSIBLE FOR OBTAINING ALL NECESSARY PERMITS AND APPROVALS FROM ALL APPLICABLE AGENCIES AND AUTHORITIES. 

UM AEC: Paul Darling
 U OF M DESIGN SUPERVISOR
 Scott Wheeler
 ARCHITECT
 AEC LABORATIVE ARCHITECTURE
 ARCHITECTS
 DRAWN BY: Thakwan Rassam
 DESIGN MANAGER
 DESIGNED BY: Thakwan Rassam
 REVIEWED BY: Scott Wheeler

DATE: 03/25/17
 DATE: 03/10/17
 DATE: 02/10/17

NEW WORK KEY NOTES :

1. CIRCUIT EMERGENCY, BATTERY BALLASTS, EMERGENCY UNIT EQUIPMENT AND EMERGENCY LIGHTS TO BE INSTALLED IN SAME AREA AHEAD OF ANY MANUAL AND AUTOMATIC CONTROLS. PROVIDE UNSWITCHED NORMAL SENSING CIRCUIT WIRING TO EMERGENCY BATTERY BALLASTS IN SWITCHED FIXTURES.

**School of Dentistry
 Community Dental
 Clinic**

**Community Dentistry
 First Floor Clinic
 Renovation**

**406 Ashley St
 Ann Arbor, MI 48103**


UNIVERSITY OF MICHIGAN
 ARCHITECTURE AND CONSTRUCTION
 328 E. HOOVER, MAIL STOP B
 ANN ARBOR, MI 48109-1002
 PHONE: 734-764-3414
 FAX: 734-936-3334

RTN --
 CBN --
 P00012735
 U OF M PROJECT NO.
 1000841
 BLDG NO.

SHEET TITLE
**Main Level
 Lighting Plan -
 New Work**

SHEET NO.
E1.02

SHEET FILE NO.

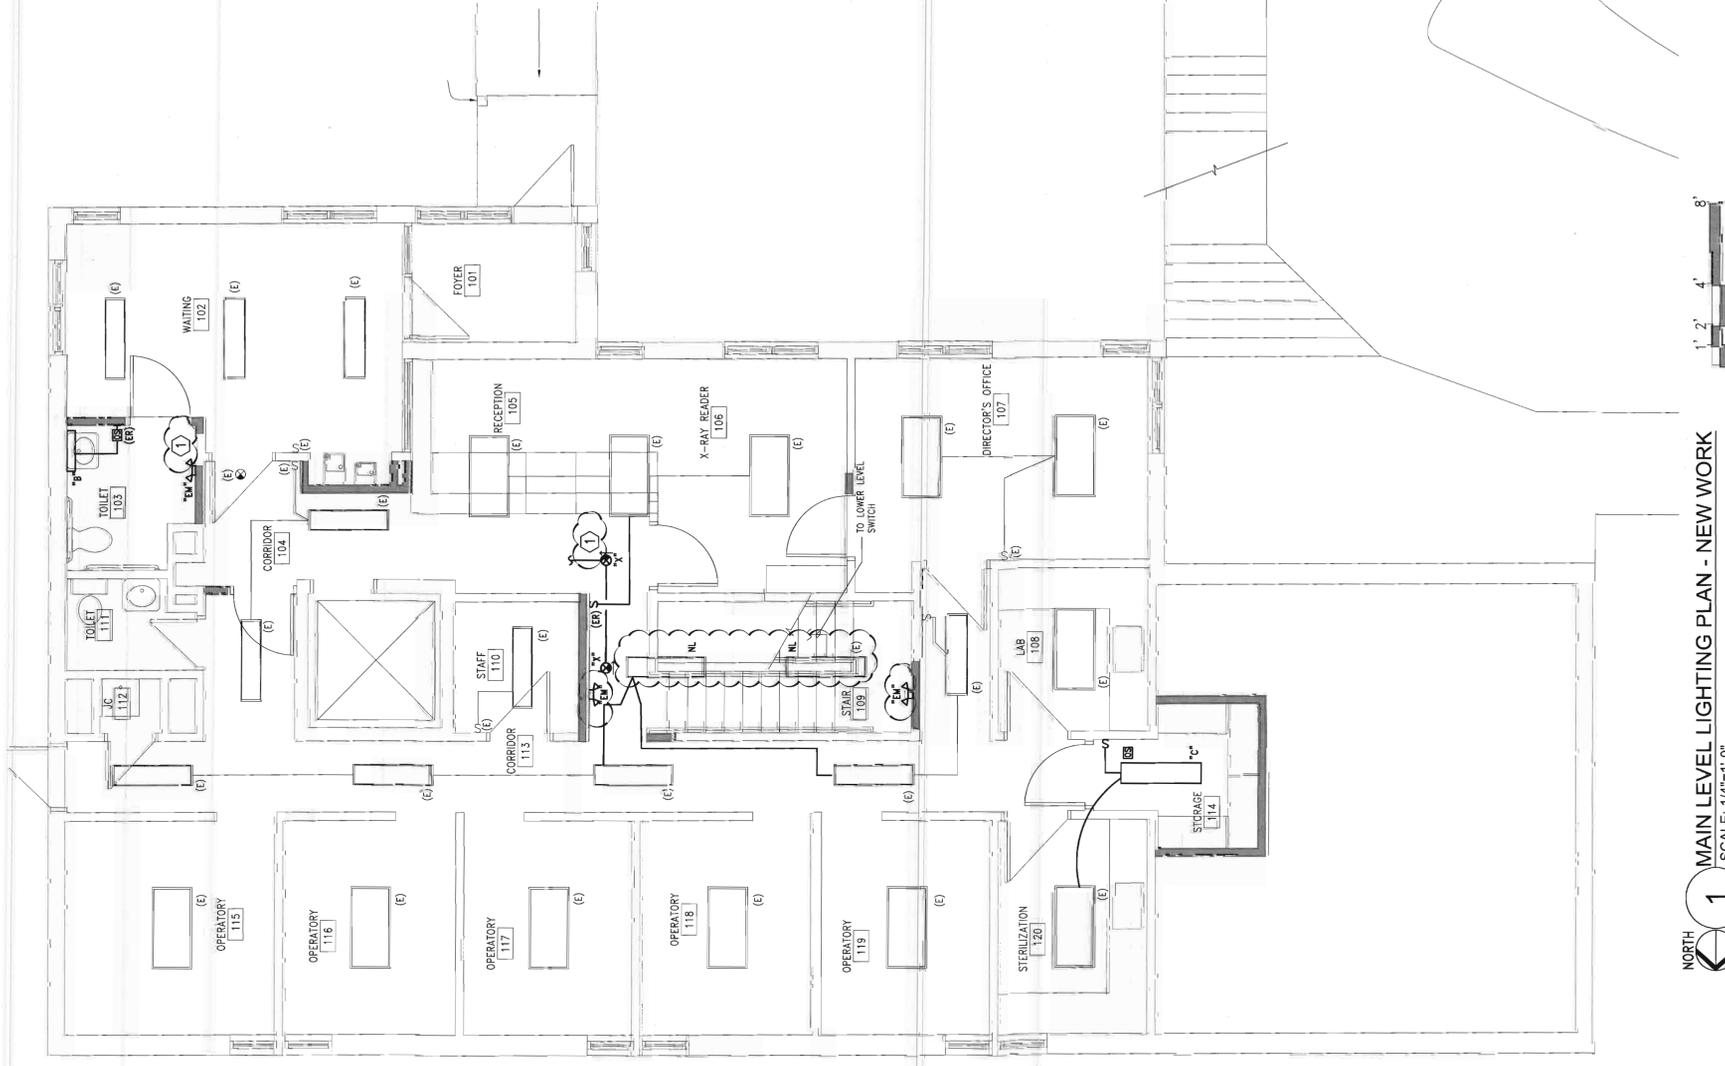

1 MAIN LEVEL LIGHTING PLAN - NEW WORK
 SCALE: 1/4"=1'-0"



ASC
 Project No. **16046**

TERMS & CONDITIONS FOR DOCUMENT USE
 PROPERTY OF THE UNIVERSITY OF MICHIGAN
 THESE PLANS ARE THE CONFIDENTIAL PROPERTY OF THE UNIVERSITY OF MICHIGAN ARCHITECTURE, ENGINEERING AND CONSTRUCTION. NO PART OF THESE PLANS MAY BE REPRODUCED, COPIED, EITHER WHOLLY OR IN PART, OR TRANSMITTED IN ANY FORM OR BY ANY MEANS, ELECTRONIC OR MECHANICAL, INCLUDING PHOTOCOPYING, RECORDING, OR BY ANY INFORMATION STORAGE AND RETRIEVAL SYSTEM, WITHOUT THE WRITTEN PERMISSION OF THE UNIVERSITY OF MICHIGAN ARCHITECTURE, ENGINEERING AND CONSTRUCTION. YOU ACKNOWLEDGE THAT THE UNIVERSITY OF MICHIGAN ARCHITECTURE, ENGINEERING AND CONSTRUCTION IS NOT RESPONSIBLE FOR ANY DAMAGE TO PERSONS OR PROPERTY, INCLUDING THE UNIVERSITY OF MICHIGAN ARCHITECTURE, ENGINEERING AND CONSTRUCTION, ARISING FROM THE USE OF THESE PLANS IN ANY MANNER, INCLUDING THE USE OF THESE PLANS FOR ANY PURPOSE OTHER THAN THAT AUTHORIZED BY THE UNIVERSITY OF MICHIGAN ARCHITECTURE, ENGINEERING AND CONSTRUCTION. YOU AGREE TO HOLD THE UNIVERSITY OF MICHIGAN ARCHITECTURE, ENGINEERING AND CONSTRUCTION HARMLESS FROM ANY AND ALL SUCH DAMAGES. YOUR COMPANY IS COMPETING FOR AND MAKING WORK UNLESS YOUR COMPANY IS SELECTED BY THE UNIVERSITY OF MICHIGAN ARCHITECTURE, ENGINEERING AND CONSTRUCTION. ALL DESCRIPTIONS OF THE PLANS WITHIN 90 DAYS OF THE BID DATE.

UM AEC: Paul Darling
 U OF M DESIGN SUPERVISOR
 Scott Wheeler
 APPROVED BY
 ASC COLLABORATIVE ARCHITECTURE
 Thakwan Bassam
 DESIGN MANAGER
 Thakwan Bassam
 Scott Wheeler
 DESIGNED BY
 REVIEWED BY

MARK	DATE
BID PERMIT	03/10/17
ISSUED CORRECTIONS	03/10/17


**School of Dentistry
 Community Dental
 Clinic**

**Community Dentistry
 First Floor Clinic
 Renovation**

**406 Ashley St
 Ann Arbor, MI 48103**

UNIVERSITY OF MICHIGAN
 ARCHITECTURE, ENGINEERING AND CONSTRUCTION
 326 East Hoover, Mail Stop B
 Ann Arbor, MI 48109-1002
 Phone: 734-764-3414
 Fax: 734-936-3334
 RTN --
 CBN --
 P00012735
 U OF M PROJECT NO.
 BLDG. NO. 1000841

SHEET TITLE
**Lower Level
 Lighting Calculations**

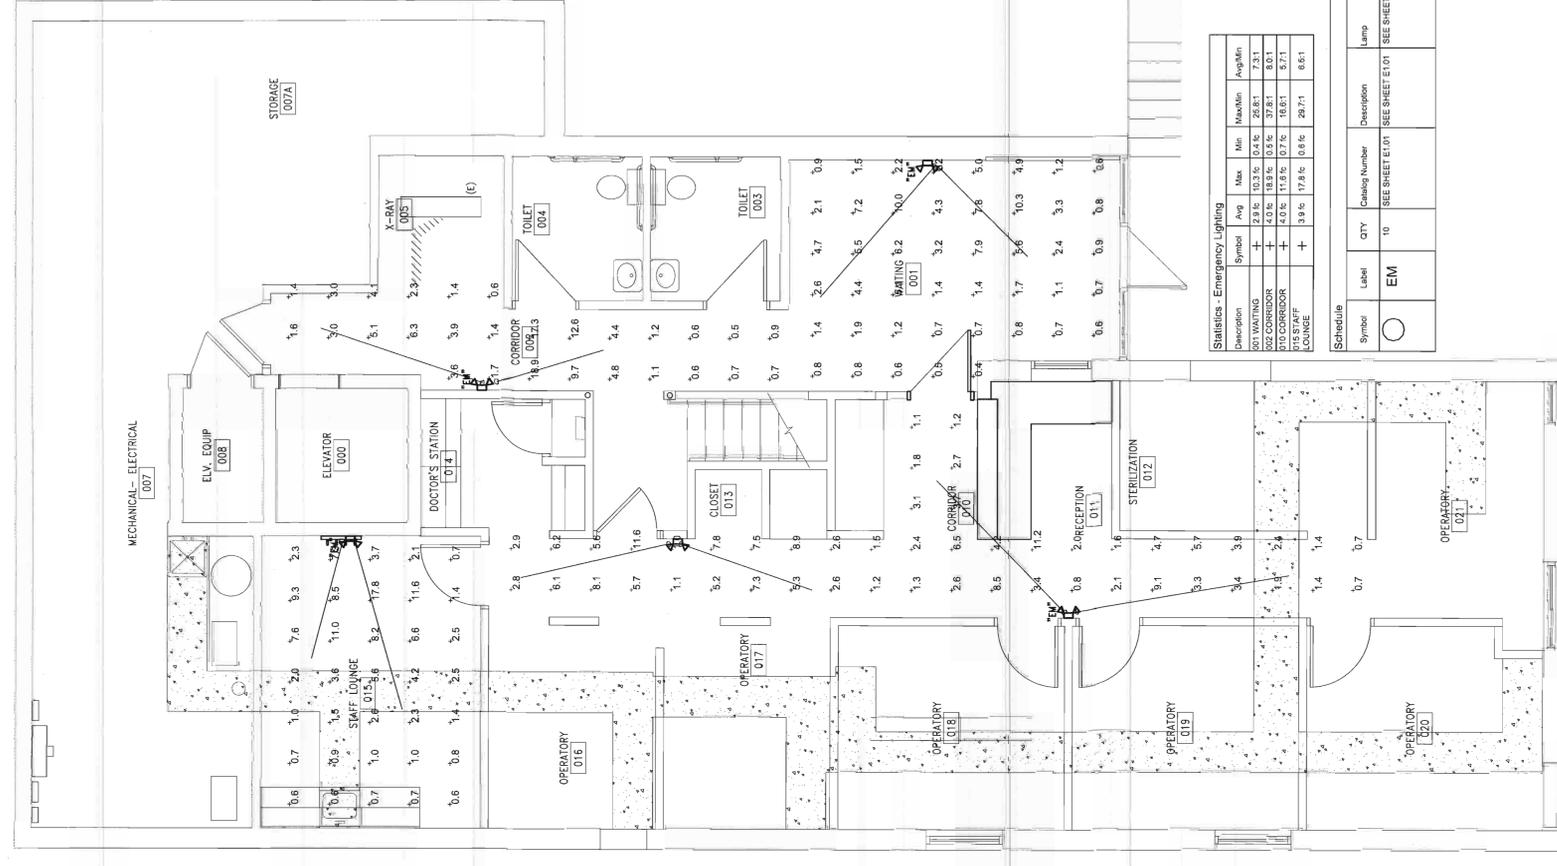


Statistics - Emergency Lighting

Description	Symbol	Avg	Max	Min	Max/Min	Avg/Min
001 WAITING	+	2.9 f	10.3 f	0.4 f	25.8 f	7.3 f
002 CORRIDOR	+	3.0 f	18.5 f	0.5 f	37.8 f	8.0 f
003 CORRIDOR	+	4.0 f	17.9 f	0.7 f	16.0 f	9.7 f
004 TOILET	+	3.9 f	17.8 f	0.6 f	28.7 f	6.6 f

Schedule

Symbol	Label	QTY	Category Number	Description	Lamp	Lumens per Lamp	LLF	Wattage
+	EM	10	SEE SHEET E1.01	SEE SHEET E1.01	SEE SHEET E1.01	317	1	20

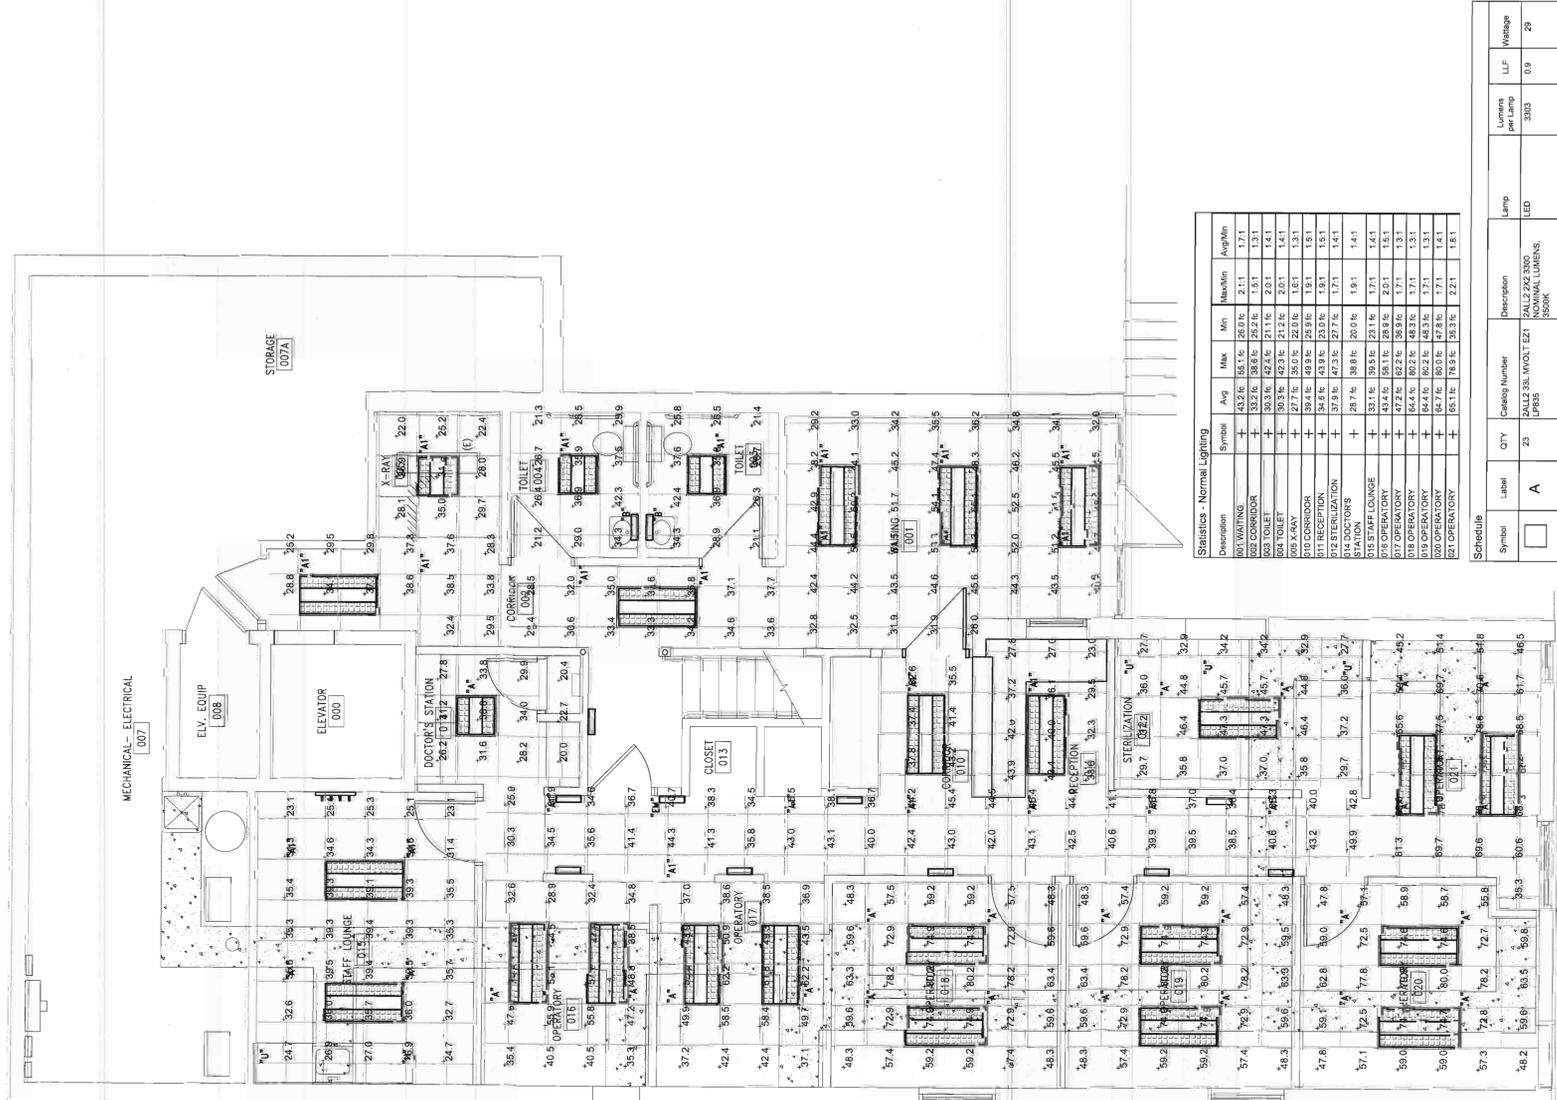

Statistics - Normal Lighting

Description	Symbol	Avg	Max	Min	Max/Min	Avg/Min
001 WAITING	+	43.2 f	155.1 f	26.0 f	2.1 f	1.7 f
002 CORRIDOR	+	33.2 f	138.5 f	25.2 f	1.5 f	1.3 f
003 CORRIDOR	+	39.3 f	142.5 f	21.2 f	2.0 f	1.8 f
004 TOILET	+	27.7 f	132.0 f	22.0 f	1.6 f	1.3 f
005 X-RAY	+	39.4 f	49.9 f	25.9 f	1.9 f	1.5 f
010 CORRIDOR	+	54.6 f	43.9 f	23.0 f	1.9 f	1.5 f
012 STERILIZATION	+	57.9 f	47.3 f	27.7 f	1.7 f	1.4 f
013 RECEPTION	+	37.7 f	38.8 f	20.0 f	1.8 f	1.4 f
015 STAFF LOUNGE	+	43.4 f	151.1 f	23.1 f	1.7 f	1.4 f
016 OPERATORY	+	47.2 f	162.2 f	35.9 f	1.7 f	1.3 f
017 OPERATORY	+	64.4 f	102.1 f	48.3 f	1.7 f	1.3 f
018 OPERATORY	+	67.7 f	103.6 f	47.8 f	1.7 f	1.3 f
019 OPERATORY	+	65.1 f	78.9 f	35.3 f	2.2 f	1.8 f

Schedule

Symbol	Label	QTY	Category Number	Description	Lamp	Lumens per Lamp	LLF	Wattage
+	A	23	2ALL2292 3300 LP85	2ALL2292 3300 NOMINAL LUMENS, 3500K	LED	3300	0.9	29
+	A1	26	2ALL2292 2000 LP85	2ALL2292 2000 NOMINAL LUMENS, 3500K	LED	2000	0.9	10
+	B	2	BA-217	Wall Bracket with 1400 Lumens ea. pattern 12 downlight	Two-F11T808BK-1400 Lumens ea. 17 Watts ea.	1400	0.85	58

LOWER LEVEL NORMAL LIGHTING CALCULATION PLANS
 SCALE: 1/4"=1'-0"

LOWER LEVEL EMERGENCY LIGHTING CALCULATION PLANS
 SCALE: 1/4"=1'-0"

TERMS & CONDITIONS FOR DOCUMENT USE
 THESE PLANS ARE THE PROPERTY OF THE UNIVERSITY OF MICHIGAN ARCHITECTURE, ENGINEERING AND CONSTRUCTION. THEY ARE TO BE USED ONLY FOR THE PROJECT AND SITE SPECIFICALLY IDENTIFIED HEREON. ANY REUSE, REPRODUCTION, OR MODIFICATION OF THESE PLANS WITHOUT THE WRITTEN PERMISSION OF THE UNIVERSITY OF MICHIGAN ARCHITECTURE, ENGINEERING AND CONSTRUCTION IS PROHIBITED. THE USER SHALL BE RESPONSIBLE FOR OBTAINING ALL NECESSARY PERMITS AND REGULATORY APPROVALS. THE USER SHALL BE RESPONSIBLE FOR VERIFYING THE ACCURACY OF ALL INFORMATION PROVIDED BY OTHERS. THE USER SHALL BE RESPONSIBLE FOR OBTAINING ALL NECESSARY INFORMATION FROM ALL AFFECTED PARTIES. 

UM AEC: Paul DeRifling
 U OF M DESIGN SUPERVISOR

APPROVED BY:
 ASC COLLABORATIVE ARCHITECTURE
 REPRESENTATIVE

DRAWN BY: _____ DESIGN MANAGER

DESIGNED BY: _____ REVIEWED BY: _____

NO.	REVISION	DATE
1	ISSUED FOR PERMITS	02/10/17
2	50% CD REVIEW	02/10/17
3	BUDGET	02/10/17
4	ADDITIONAL #2	02/10/17

**School of Dentistry
 Community Dental
 Clinic**

**Community Dentistry
 First Floor Clinic
 Renovation**

406 Ashley St
 Ann Arbor, MI 48103

**Lower Level
 Power Plans -
 New Work**

- NEW WORK KEY NOTES :**
- CIRCUIT TO EXISTING BRANCH CIRCUIT SALVAGED FROM DEMOLITION.
 - PROVIDE THE NEW LEAD SYSTEM COVERAGE FOR ENTIRE BUILDING. SEE MAIN LEVEL FLOOR PLAN ON SHEET E2.02.
 - COORDINATE ALL OUTLETS EXACT LOCATION WITH ARCHITECT ELEVATION AND DENTAL EQUIPMENT SUPPLIER.
 - REFER TO RACEWAYS PLAN THIS SHEET FOR ADDITIONAL REQUIREMENTS.
 - REFER TO POWER PLAN THIS SHEET FOR ADDITIONAL REQUIREMENTS.
 - RELOCATE PIPING ABOVE NEW PANEL AS REQUIRED BY NEC ARTICLE 110.
 - STANDALONE NURSE CALL SYSTEM WITH LIGHT AND TONE DOME.
 - DENTAL CONSOLE BY A-DEC CONTAINS INTERNAL GFCI PROTECTION. NO GFCI CIRCUIT BREAKER IS REQUIRED.
 - PROVIDE HEALTHCARE LISTED MC CABLE FOR CONNECTION TO OPERATORY EXAM LIGHT. NOTE THAT THERE IS ONLY APPROXIMATELY 3/4" WALL SPACE AVAILABLE FOR CONDUIT IN OPERATORY WALL.
 - PROVIDE ??? RECEPTACLE ON OR UNDER CONSOLE.
 - COORDINATE LOCATION WITH ARCHITECT AND A-DEC EQUIPMENT INSTALLATION DETAILS PRIOR TO INSTALLATION.
 - COORDINATE STUB-UP LOCATION WITH A-DEC (EQUIPMENT SUPPLIER).
 - PROVIDE LARGE RADIUS SWEEPS IN 2" LOW VOLTAGE CONDUIT FOR A-DEC EQUIPMENT AND TERMINATE FLUSH WITH FLOOR.

OPERATORY EXAM LIGHT OPERATION


WALL MOUNTED DENTAL LIGHT CONTROL FUNCTION TO WALL CONSOLE IS NOT USED DUE TO ADDITIONAL DATA CABLING AND RACEWAY. CONTROLS ARE MANUAL ON LIGHT.

ACCESS CONTROL


INCLUDE PRICE IN BID OF \$1200.00 FOR ELECTRICAL WORK RELATED TO ACCESS CONTROL. FINAL SCOPE TO BE DETERMINED BY ARCHITECT. ELECTRICAL WORK INCLUDES POWER TO DOORS AND EMPTY RACEWAYS ONLY.

ELEVATOR

NO SCOPE IS INCLUDED FOR ELECTRICAL POWER TO ELEVATOR

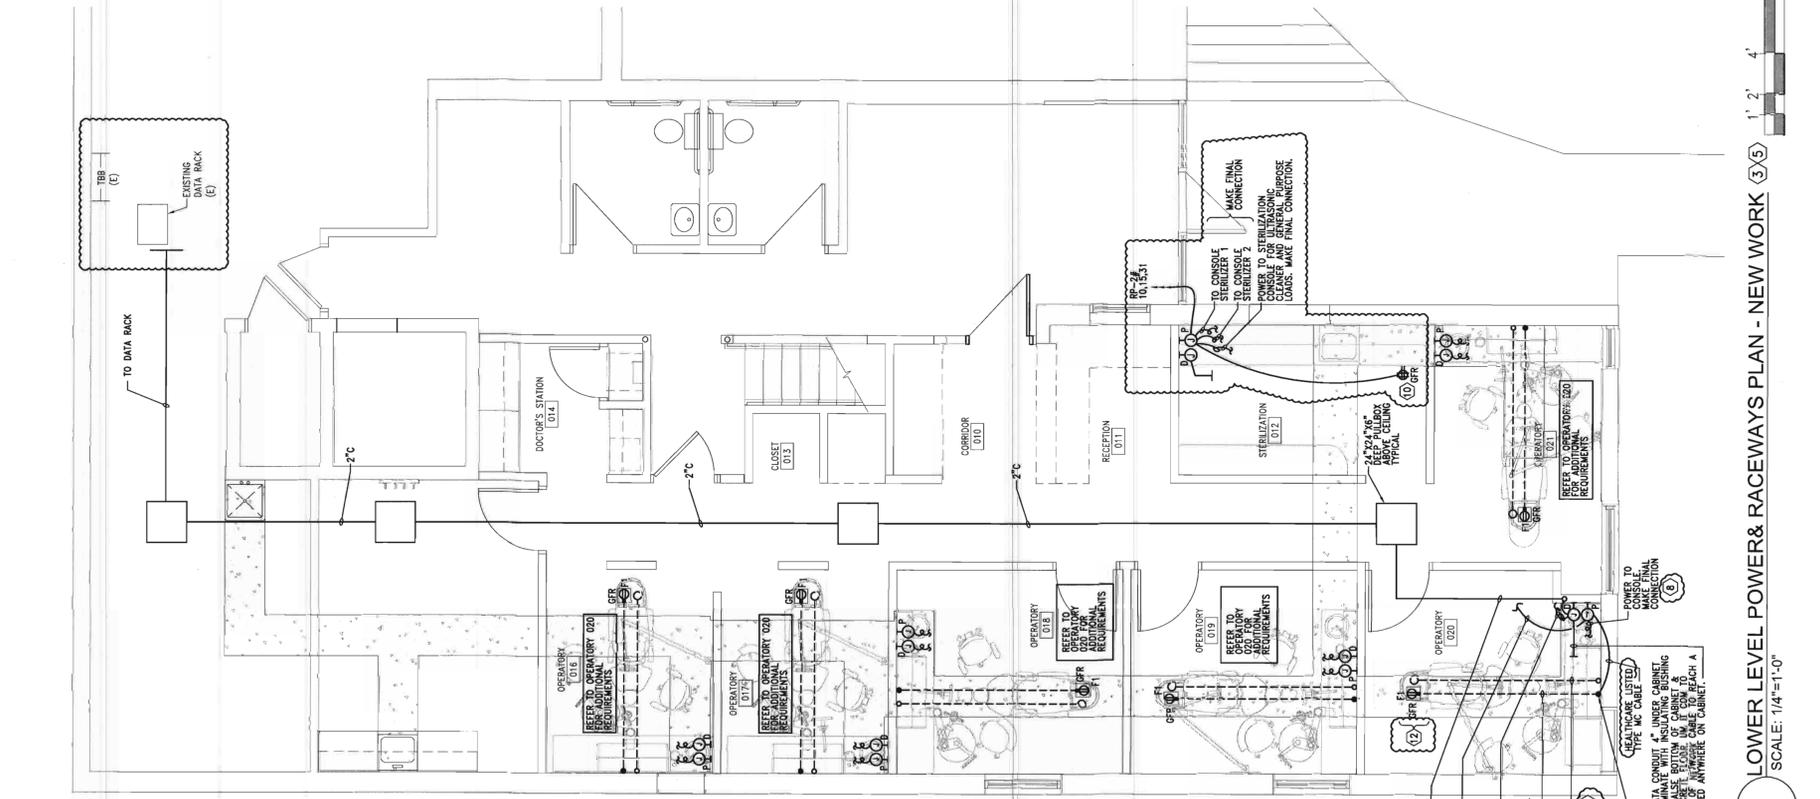


2 LOWER LEVEL POWER & RACEWAYS PLAN - NEW WORK
 SCALE: 1/4"=1'-0"

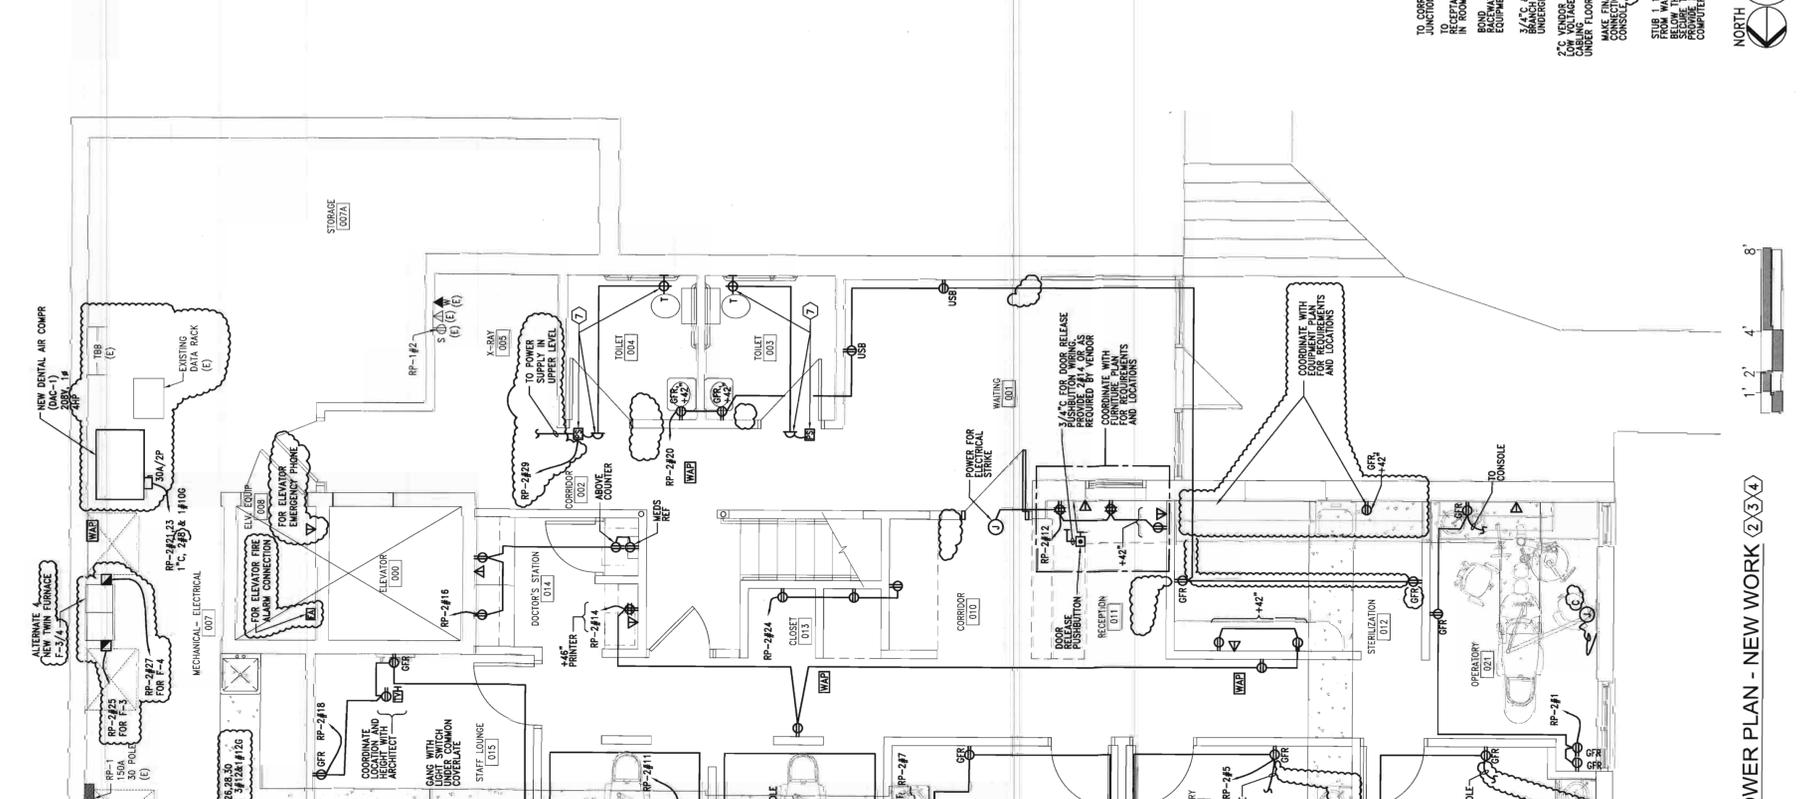

1 LOWER LEVEL POWER PLAN - NEW WORK
 SCALE: 1/4"=1'-0"

NEW WORK KEY NOTES :

- 1 PROVIDE FIRE ALARM SYSTEM COVERAGE FOR ENTIRE BUILDING AREAS. ALL FLOORS AS SPECIFIED. DEVICES ARE NOT SHOWN ON PLAN. NOTIFICATION APPLIANCES ARE NOT REQUIRED IN OPERATORY ROOMS. BUILDING IS NOT FULLY SPRINKLERED. PROVIDE SMOKE DETECTOR COVERAGE AS REQUIRED BY CODE. COORDINATE WITH ARCHITECT FOR PANEL MOUNTING (FLUSH OR SURFACE) AND COUNCIL APPROVAL.
- 2 PROVIDE TWO DEDICATED PHONE LINES TO FACP FOR REMOTE MONITORING.
- 3 STANDBY NURSE CALL SYSTEM WITH LIGHT AND TONE DOME LIGHT. SEE DETAIL IN SHEET E02.
- 4 FOR DATA OUTLETS AND WIRELESS ACCESS POINTS ON THIS LEVEL. ROUTE CONDUIT TO CORRIDOR DATA OUTLET BOX ON LOWER LEVEL.

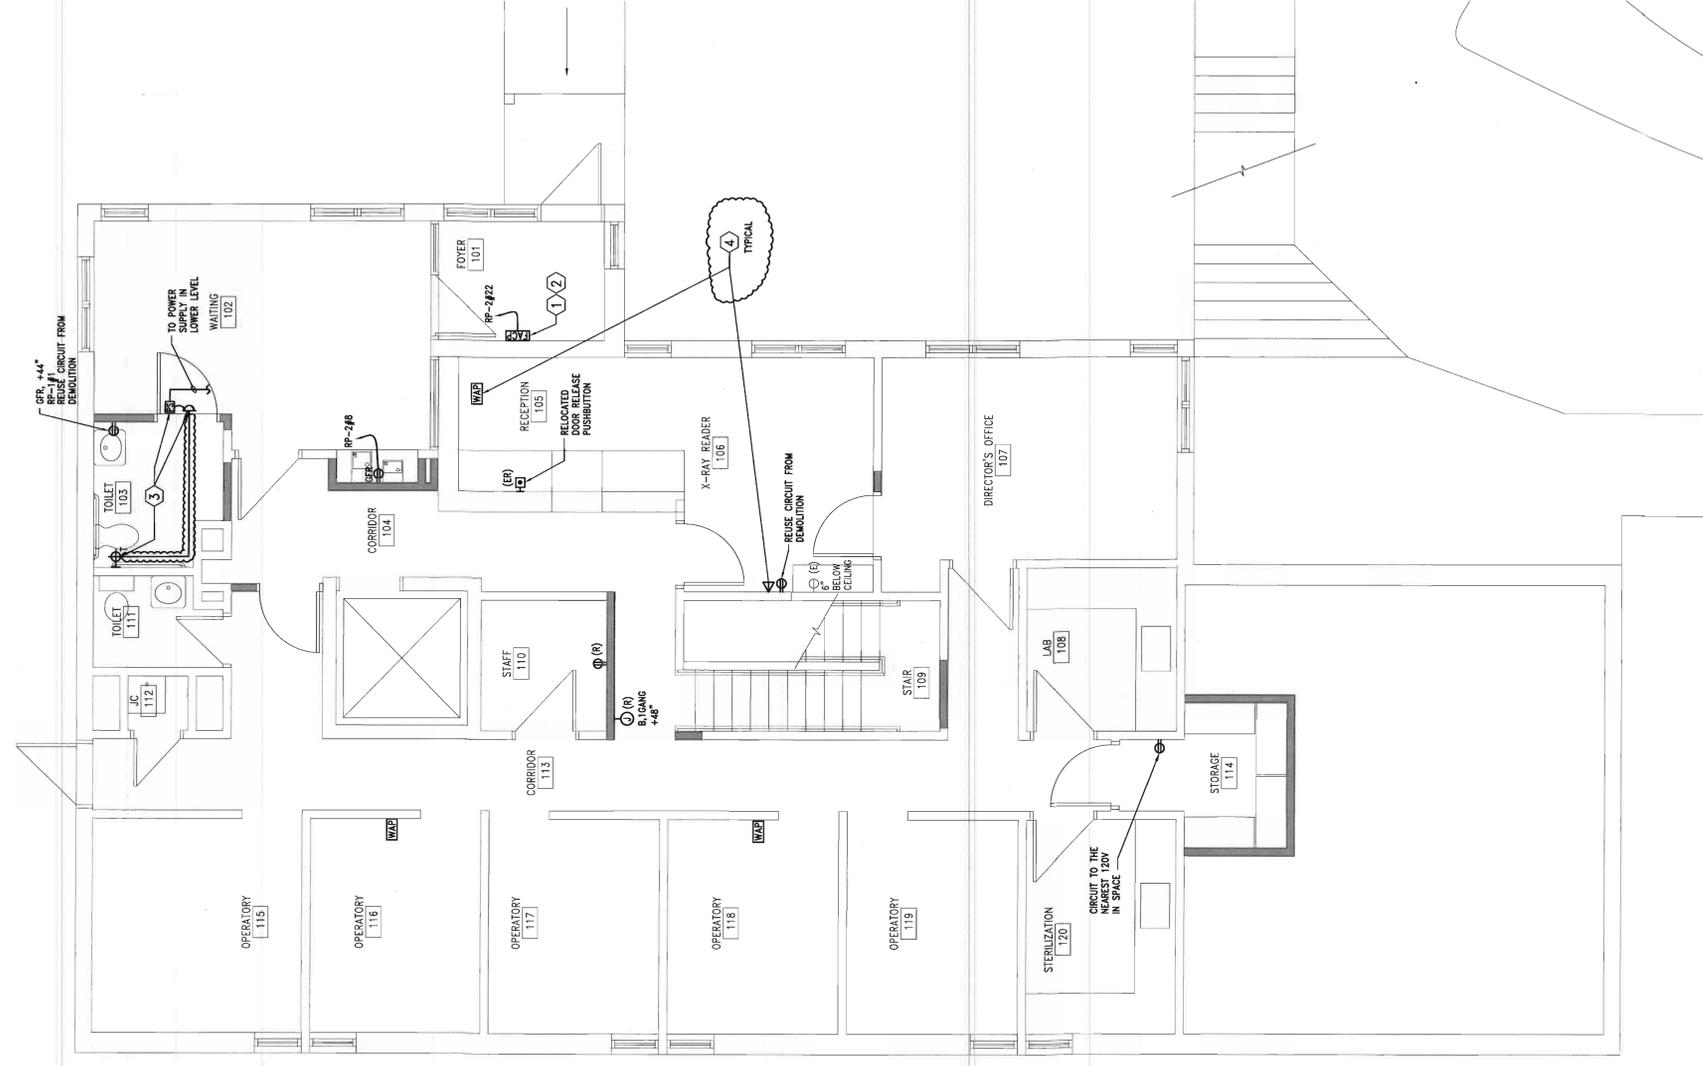

NORTH

1 MAIN LEVEL POWER PLAN - NEW WORK

SCALE: 1/4"=1'-0"

1' 2' 4' 8'

UNIVERSITY OF MICHIGAN
 ARCHITECTURE, ENGINEERING AND CONSTRUCTION
 ARCHITECTURE & ENGINEERING
 326 East Hoover, Mail Stop B
 Ann Arbor, MI 48106-1002
 Phone: 734-764-3414
 Fax: 734-336-3334

A3C
 Project No. **16046**

TERMS & CONDITIONS FOR DOCUMENT USE
 PROPERTY OF THE UNIVERSITY OF MICHIGAN
 SUBJECT TO RESTRICTIONS
 THESE PLANS ARE THE PROPERTY OF THE UNIVERSITY OF MICHIGAN AND ARE TO BE USED ONLY FOR THE PROJECT AND SITE SPECIFICALLY IDENTIFIED ON THESE PLANS. NO PARTS OF THESE PLANS ARE TO BE REPRODUCED, COPIED, OR TRANSMITTED IN ANY FORM OR BY ANY MEANS, ELECTRONIC OR MECHANICAL, INCLUDING PHOTOCOPYING, RECORDING, OR BY ANY INFORMATION STORAGE AND RETRIEVAL SYSTEM, WITHOUT THE WRITTEN PERMISSION OF THE UNIVERSITY OF MICHIGAN. THE UNIVERSITY OF MICHIGAN AND ITS AGENTS, CONTRACTORS, AND SUBCONTRACTORS WILL NOT BE RESPONSIBLE FOR ANY DAMAGE TO PERSONS OR PROPERTY, INCLUDING CONSTRUCTION COSTS, ARISING FROM THE USE OF THESE PLANS. THE USER OF THESE PLANS SHALL BE RESPONSIBLE FOR OBTAINING ALL NECESSARY PERMITS AND FOR VERIFYING THE ACCURACY OF ALL INFORMATION AND DATA PROVIDED TO THE ARCHITECT. 

UM AEC: Paul DeHelling
 U OF M DESIGN SUPERVISOR
 Scott Wheeler
 ARCHITECT
 A3C: COLLABORATIVE ARCHITECTURE
 REPRESENTING
 Thakwan Rassam Scott Wheeler
 DESIGN MANAGER
 Thakwan Rassam Scott Wheeler
 DESIGNER
 DRAWN BY
 Thakwan Rassam
 CHECKED BY
 Scott Wheeler

ADDENDUM #2	02/25/17
BID/PERMIT	03/1/17
90% CD REVIEW	02/1/17
ISSUED FOR REVISIONS	DATE

**School of Dentistry
 Community Dental
 Clinic**

**Community Dentistry
 First Floor Clinic
 Renovation**

**406 Ashley St
 Ann Arbor, MI 48103**

UNIVERSITY OF MICHIGAN
 ARCHITECTURE, ENGINEERING AND CONSTRUCTION
 ARCHITECTURE & ENGINEERING
 326 East Hoover, Mail Stop E
 Ann Arbor, MI 48106-1002
 Phone: 734-764-3414
 Fax: 734-336-3334

RTN --
 CBN --
 P00012735
 U OF M PROJECT NO.

BLDG NO. **1000841**

SHEET TITLE
**Main Level
 Power Plan -
 New Work**

SHEET NO.
E2.02

SHEET FILE NO.

PANELBOARD: PANEL "A" EXISTING CONDITION
 VOLTAGE: 208Y/120V, 3 PHASE, 4 WIRE + G
 MOUNTING: AS INDICATED
 MAIN: 150 A MCB
 LOCATION: MECH-ELECTRICAL RM 007

Circ No	Breaker No	Trip	Location	Load Information Description	Code	Connected Watts		
						Phase A	Phase B	Phase C
1	3							
2	3							
3	3			FURNACE SO.				
4	3							
5	20			RANGE OUTLET				
6	20							
7	20							
8	20							
9	20							
10	20							
11	20			PLUG STRIP				
12	20			OUTLETS N WALL WEST ROOM				
13	20			RECEPT + CLOCK				
14	20							
15	20							
5-18-17 *payment sheet on base
 Revision - Fire Alarm
 CORRECT PERMITS RECEIVED
 12 MAY 12 2017
 DEVELOPMENT SERVICES

City of Ann Arbor
PLANNING & DEVELOPMENT SERVICES — CONSTRUCTION SERVICES
 301 East Huron Street | P.O. Box 8647 | Ann Arbor, Michigan 48107-8647
 p. 734.794.6263 | f. 734.994.8460 | building@a2gov.org

Date Submitted: 05/01/17
 BLDG 17-0576
 PERMIT #: ELEC 17-0658
 MESA 17-0062

FIRE SUPPRESSION & ALARM APPLICATION

Please provide payment information to process the application using the payment cover sheet.
 Any application received without payment information included cannot be processed.

I. JOB LOCATION				
Name of Owner/Agent University of Michigan - Community Dental Clinic				
Street Address & Job Location (Street No. & Name) 406 Ashley Street		Suite/Apt No.	City Ann Arbor	Zip Code
Has a building permit been obtained for this project? <input checked="" type="checkbox"/> Yes <input type="checkbox"/> No <input type="checkbox"/> Not Required				
II. CONTRACTOR				
Name Laibe Electric Company		State License No. 6103407	Exp. Date 12/31/18	
Address (Street No. and Name) 404 N. Byrne Road			Telephone Number (419) 724-8200	
City Toledo	State Ohio	Zip Code 43607	Email jimdeaton@laibe.com	
Federal Employer ID Number (or reason for exemption) 34-0894882		MESC Employer Number (or reason for exemption) 2045151000		
Workers Compensation Insurance Carrier (or reason for exemption) Westfield Insurance Company				
III. TYPE OF JOB				
Maximum 1 permit per application <input type="checkbox"/> MECHANICAL (SPRINKLER SYSYTEM) <input checked="" type="checkbox"/> ELECTRICAL (ALARM)				
<input type="checkbox"/> Single Family	<input type="checkbox"/> New	<input type="checkbox"/> Tenant Finish	<input type="checkbox"/> Addition	Rental Property? <input type="checkbox"/> Yes <input type="checkbox"/> No
<input type="checkbox"/> Commercial	<input type="checkbox"/> Existing	<input type="checkbox"/> Special Inspection	<input checked="" type="checkbox"/> Alteration	# of Units _____
DESCRIPTION OF WORK <u>Renovation of existing Community Dental Clinic including new fire alarm system.</u>				
IV. APPLICANT SIGNATURE				
Section 23a of the State Construction Code Act of 1972, 1972 PA 230, MCL 125.1523A, prohibits a person from conspiring to circumvent the licensing requirements of this state relating to persons who are to perform work on a residential building or a residential structure. Violators of section 23a are subject to civil fines.				
Signature of Licensee			Date 04/20/2017	
Print Name Jim Deaton				
PLEASE SUBMIT THREE (3) SEALED AND SIGNED COPIES OF THE PROJECT DRAWINGS				

*** A **MINIMUM** OF 24 HOURS IS REQUIRED FOR REVIEW AND PROCESSING ***
 (MULTIPLE APPLICATIONS ON A PROPERTY MAY REQUIRE ADDITIONAL PROCESSING TIME)

404 N. Ashley

MESA 17-0062

VI. PERMIT REQUIREMENTS

GENERAL: Work shall not be started until the application for permit has been filed with Planning & Development Services. All installations shall be in conformance with the applicable State Code. No work shall be concealed until it has been inspected. The telephone number for inspections will be provided on the permit form. When ready for inspection, call 734-994-8460 providing as much advance notice as possible. The contractor will need the job location and permit number to schedule an inspection.

EXPIRATION OF PERMIT: A permit remains valid as long as work is progressing and inspections are requested and conducted. A permit shall become invalid if the authorized work is not commenced within six months after issuance of the permit or if the authorized work is suspended or abandoned for a period of six months after the time of commencing the work. **A PERMIT WILL BE CANCELLED WHEN NO INSPECTIONS ARE REQUESTED AND CONDUCTED WITHIN SIX MONTHS OF THE DATE OF ISSUANCE OR THE DATE OF A PREVIOUS INSPECTION.**

Expired Permit Reactivation Fee \$35

VII. FEES

FIRE SUPPRESSION				FIRE ALARM			
Qty	Item	Fee	Amt	Qty	Item	Fee	Amt
	Fire Suppression Contractor Registration	\$15			Fire Alarm Contractor Registration	\$25	
	Industrial and commercial inspections, Annual inspection fee	\$500			Industrial and commercial inspections, Annual inspection fee	\$500	
	Base fee - includes one inspection	\$50	\$50	1	Base fee - includes one inspection	\$50	\$50
	Each additional inspection	\$35		6	Each additional inspection	\$35	210
	Onsite consultation with inspector	\$35			Onsite consultation with inspector	\$35	
	Special or Overtime inspection (2 hour minimum)	\$65/hour			Special or Overtime inspection (2 hour minimum)	\$65/hour	
	Alteration to existing system	\$40			Alarm Pull Box	\$18	
	Hood Suppression	\$100			Alteration to existing system	\$40	
	Hood Suppression Review	\$40			Exit Door Locking/Unlocking:		
	Sprinkler Heads (each)	\$1			First Door	\$10	
	Supply Line:				Each Additional Door	\$5	
	3/4" to 1 1/2" per floor	\$30			Flow Switches (each)	\$20	
	Over 1 1/2" per floor	\$50		1	Master Panel/Sub - Panel	\$35	35
	Additional			4	Pull Stations:		
	Test Observations - hourly rate (2 hour minimum)	\$50			Up to Five Stations	\$20	20
	Plan Review - 40% of Permit Fee, \$150 minimum				Each additional station over Five	\$5	
				22	Signal Devices:		
					Up to Five Devices	\$8	8
					Each additional device over Five	\$2	34
				37	Smoke and Heat Detectors:		
					Up to Five Devices	\$7	7
					Each additional detector over Five	\$2	64
					Sprinkler Valve Switch:		
					11 to 30 HP	\$10	
					31 to 50 HP	\$15	
					50 and up HP	\$20	
					Test Observation - hourly rate (2 hour minimum)	\$50	
				1	Plan Review - 40% of Permit Fee, \$100 minimum		171
			TOTAL				TOTAL 599

Revised 8/6/2012

SIMPLEXGRINNELL REQUIREMENTS

1. Contractor is expected to pull and terminate all conductors and install all devices for a complete and operating system.
2. Where fan shutdown or special auxiliary functions are required, contractor shall verify wiring requirements with the SimplexGrinnell Project Manager or factory-trained technician assigned to the project (in many cases, special wiring will not be shown on the drawings).
3. The contractor shall label all wiring.
4. Smoke detectors are not to be mounted within three (3) feet of air outlets.
5. In cases where a smoke/heat detector is installed in a room or closet, the detector should be mounted as close as possible to the center of the room.
6. Wall mounted smoke detectors shall be installed so that the top of the detector is between four (4) inches and twelve (12) inches down from the ceiling.
7. Smoke detectors to be installed on either side of a set of fire doors should be mounted no more five (5) feet and no less than two (2) feet from the wall section above the door.
8. Visuals should not be obscured by support beams or protrusions on wall-mounted lights.
9. Contractor should not install smoke detector heads in the bases or duct housings until final checkout time to ensure that dirt or dust does not contaminate the detectors causing false alarm.
10. Do not power up system until SimplexGrinnell factory technician is present.
11. A separate ground (isolated from conduit ground) must be pulled to all cabinets.
12. Loads greater than 10 amps (for auxiliary functions) are not allowed in the same conduit as fire alarm.
13. The operable part of the manual stations shall be installed not less than three and a half (3-1/2) feet and not more than four and a half (4-1/2) feet above floor level and not more than five (5) feet from any exit.
14. CONTRACTOR IS REQUIRED TO NOTIFY SIMPLEXGRINNELL AT LEAST TEN (10) BUSINESS DAYS BEFORE FINAL CHECKOUT.
15. Contractor to ensure that all wiring is free of shorts, grounds and opens.
 - a. Metallic continuity must be maintained throughout the entire length of the cable run.
 - b. The cable shields must be isolated from ground and terminated only in the associated control panel at the terminal indicated on the control panel drawing. The remote end of the shield (at last device) must be taped and isolated from ground.
18. Duct smoke detectors are tested and rated as approved by UL for operation between 32-degree and 100-degree F. For this reason, duct detectors must not be mounted on the exterior of the building.

SPECIAL INSTRUCTIONS

1. SimplexGrinnell will provide wiring instructions for installation of SimplexGrinnell equipment.
2. SimplexGrinnell will provide assistance to review the operation of the system and the correct method by which the proposed equipment should be wired and connected.
3. SimplexGrinnell will provide a factory trained technician for testing for the following:
 - a. Operation and functions of the control panels
 - b. Alarm test of all SimplexGrinnell peripheral devices (smoke detector, manual station, etc.)
 - c. Supervisory test of all initiating, signaling and control circuits
4. SimplexGrinnell will provide instruction, at final test of the system to the following:
 - a. Owner representative
 - b. Fire Marshal and Electrical Inspector
 - c. Architect and Engineer
5. Upon completion of final test, SimplexGrinnell will provide the following:
 - a. Test report
 - b. Certification
 - c. Warranty required by contract documents

POTENTIAL PROBLEMS CAN BE AVOIDED BY ADHERING TO THE FOLLOWING:

1. DO NOT initially start up the system except in the presence of a SimplexGrinnell technician. SimplexGrinnell assumes no liability for damaged equipment and warranty may be voided if this procedure is not followed.
2. DO NOT install smoke detector heads, unless it is protected by the plastic housing the unit is packaged in or a plastic bag (must be removed prior to testing) until final construction clean up has occurred. This is to prevent damage caused by dust, dirt and debris. Detectors installed prior to clean-up may require disassembly, cleaning or replacement which is not covered by warranty.
3. Care must be taken to protect equipment during the installation and warranty period. Failure due to external causes (lightning surges, construction dust, water damage, etc.) will be repaired by SimplexGrinnell only upon receipt of a valid written purchase order. SimplexGrinnell will provide one complete system test, which is coordinated by the installer. To avoid additional charges, installer should schedule this test so that all appropriate parties are present.
5. All wiring shall be free of shorts, opens and grounds.
6. 4100-6072/6073/6074/6075 Fiber Optic Modems Important installing information
All fiber backbone components must at a minimum meet EIA/TIA 568-C.3 for maximum power losses. ST connectors with long-strain relief boots are to be used with fiber optic cable. No more than three splices should be used in a given link in addition to the connectors on the modems themselves.
Single-Mode Fiber:
Maximum total attenuation: 15 dB
Maximum total distance: 20 miles
Compatible Fiber: Nominal 9/125 μm
Example 1: fiber attenuation of 0.34 dB/km over 35,000 feet = 3.6 dB, connectors totaling 6 dB, safety margin remaining of 5 dB
Example 2: fiber attenuation of 0.6 dB/km over 25,000 feet = 4.6 dB, connectors totaling 5 dB, safety margin remaining of 5 dB
These examples provide a safety margin of 5 dB or greater; a 3 dB safety margin is generally acceptable.
Multi-Mode Fiber:
Maximum total attenuation: 6 dB
Maximum total distance: 5,000 feet
Compatible Fiber: 50/125 μm or 62.5/125 μm graded index

7. 4190-3011/3012 Fiber Optic Audio Repeaters Important Installing Information
When using the fiber communication path, the maximum distance between nodes is dependent upon the fiber's multimode index. ST connectors with long-strain relief boots are to be used with fiber optic cable. The maximum-allowed loss is 10 dB.
62.5/125 fiber distance is typically 10,000 feet
50/125 fiber distance is typically 6,500 feet
8. All base line fiber readings should be documented and forwarded to SimplexGrinnell at start of the project. If existing fiber is used, a proper testing of that fiber should be done prior to installing SimplexGrinnell equipment and forwarded to SimplexGrinnell at start of the project. Fiber Optic Cable shall be installed by a qualified fiber optic technician/installer. When using fiber optic transmission lines, an initial acceptance test of the fiber shall be performed as stated in NEPA 72. NEPA 72 states the fiber optic transmission lines shall be tested in accordance with manufacturer's published instructions by the use of an Optical Power Meter or by an Optical Time Domain Reflectometer (OTDR) to measure the relative power loss of the line. Prior to connecting the fiber optic cable to the Fire Alarm panels, SimplexGrinnell will require OTDR test reports indicating all fiber spans meet the following requirements.
a. For Fiber Optic Modem installations each fiber link shall be tested by the use of an OTDR using the proper launch and receive cables. All singlemode fibers shall be tested at 1310nm and 1550nm. All multimode fiber shall be tested at 850nm and 1300nm.
b. The Fiber Infrastructure shall be accepted for use only after it has determined that it meets or exceeds EIA/TIA 568-C.3 performance standards.
c. Test data should be documented and should include the following:
 - OTDR traces for all fiber links
 - The type of fiber used including the size
 - Where and what type of splices (if any) were used including losses
 - Where and what type of connectors were used including losses
 - What type of cable was used including manufacturers' specifications
 - All routing information including pathways, installed spares, alternate routing, mechanical protection used (splice trays, inner duct, etc.), conduit fill ratios, etc.

9. The following summarizes EIA/TIA-568-C.3 standards for maximum allowed loss. For comparison, typical loss values are shown and generally meet or exceed the industry standards. (See Below)
 - Maximum and Typical Insertion Loss per Mated Pair of Connectors
 - o Multimode Maximum (50 & 62.5μm): .75 dB
 - o Multimode Typical (Epoxy): .30 dB
 - o Multimode Typical (Pre-Polished): .50 dB
 - o Singlemode Maximum: .75 dB
 - o Singlemode Typical (Epoxy): .20 dB
 - o Singlemode Typical (Pre-Polished): .50 dB
 - Maximum and Typical Loss per Fusion or Mechanical Splice (Multimode or Singlemode)
 - o Maximum Loss: .30 dB
 - o Typical (Fusion): .05 dB
 - Typical Optical Return Loss (Back Reflection)
 - o Multimode Reflectance ≥ -20 dB in the negative direction
 - o Singlemode Reflectance ≥ -26 dB in the negative direction
 - o Flat Finish—Typical Reflectance -20dB to -25dB High return losses
 - o Flat Finish—Typical Reflectance -30dB to -40dB Moderate return losses
 - o UPC Finish—Typical Reflectance -40dB to -45dB Superior return losses
 - o APC Finish—Typical Reflectance -50dB to -55dB Superior return losses
 - o APC Finish—Typical Reflectance -60dB and lower Best low loss option

tyco
Simpler Smarter Tyco™
SimplerGrinnell

2155 WALTON ROAD
ANN ARBOR, MI 48103
PHONE: 734-673-6000
FAX: 734-673-6005

ORDER # 311
PROJECT # 151749007
ISSUE DATE: 03/15/17

UOFM COMMUNITY DENTISTRY

UOFM COMMUNITY DENTISTRY
408 NORTH ASHLEY STREET
ANN ARBOR, MI 48103

MARK	DATE	CHK	DESCRIPTION
1	03/15/17	YC	ISSUE FOR REVIEW

REVISIONS SHOWN WITH Δ SYMBOL

PROJECT # 151749007
ISSUE DATE: 03/15/17

SYSTEM: FIRE ALARM SYSTEM
SHEET: SIMPLEXGRINNELL REQUIREMENTS
FA-002

ISSUE NO.	1	DATE	05/10/17
ISSUE BY	BS	ISSUE DATE	05/10/17
ISSUE DATE	05/10/17	ISSUE BY	BS
ISSUE NO.	1	DATE	05/10/17
ISSUE BY	BS	ISSUE DATE	05/10/17
ISSUE DATE	05/10/17	ISSUE BY	BS
REVISIONS SHOWN WITH APPROVAL

MARK DATE CAD CHK DESCRIPTION
1 05/10/17 BS TC REVISION - ISSUE FOR REVIEW

SYSTEM: FIRE ALARM SYSTEM
SHEET: RIBER DIAGRAM

UOFM COMMUNITY DENTISTRY
406 NORTH ASHLEY STREET
ANN ARBOR, MI 48103

UOFM COMMUNITY DENTISTRY
406 NORTH ASHLEY STREET
ANN ARBOR, MI 48103

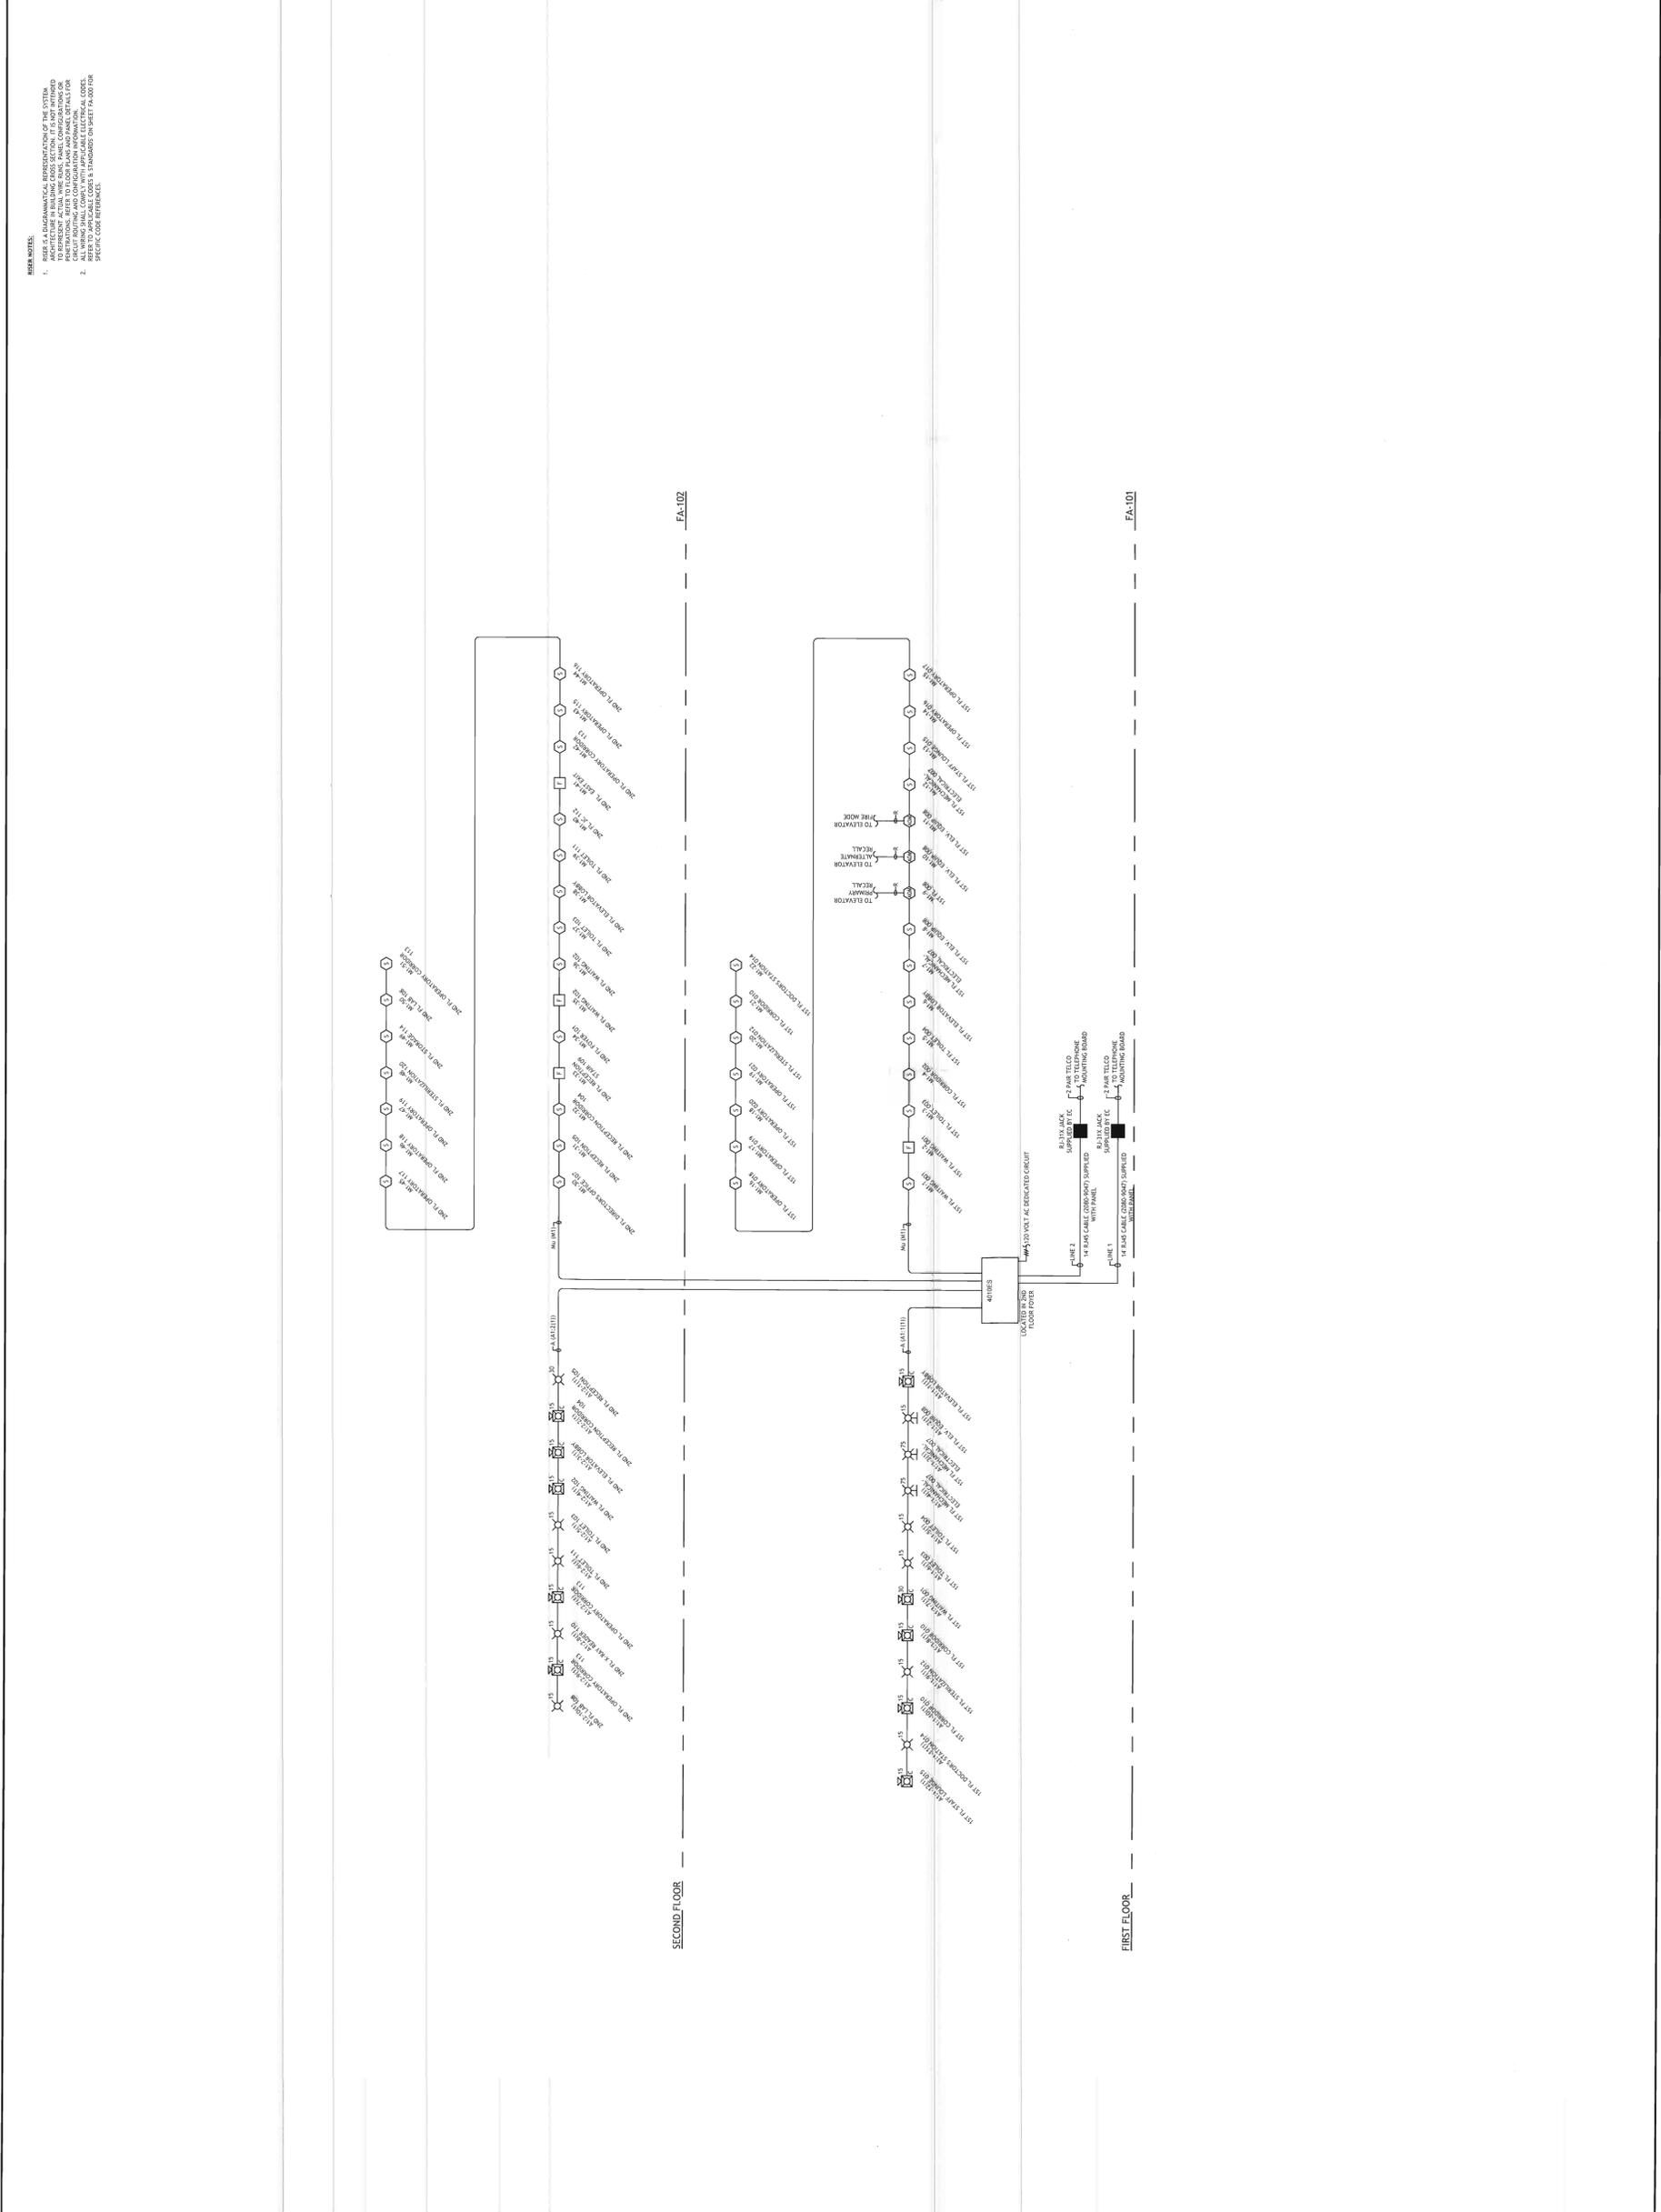

NOTES:

1. ALL ELECTRICAL DEVICES SHALL BE INSTALLED IN ACCORDANCE WITH THE NATIONAL ELECTRICAL CODE (NEC) AND ALL APPLICABLE LOCAL, STATE, AND FEDERAL REGULATIONS. REFER TO THE SPECIFICATIONS AND ALL APPLICABLE ELECTRICAL CODES.
2. ALL WIRING SHALL COMPLY WITH APPLICABLE ELECTRICAL CODES. REFER TO THE SPECIFICATIONS AND ALL APPLICABLE ELECTRICAL CODES.



PANEL TERMINATIONS -
4010ES PANEL

SYSTEM -
FIRE ALARM SYSTEM

SHEET:

ISSUE LOG:


NO.	DATE	BY	DESCRIPTION
1	05/10/17	SB	ISSUE FOR REVIEW
2	05/10/17	SB	ISSUE FOR REVIEW
UOFM COMMUNITY DENTISTRY
406 NORTH ASHLEY STREET
ANN ARBOR, MI 48103


tyco
SimplerGinnell

Safer. Smarter. Tyco.™

DISTRICT 34
4435 HALLS ROAD
FARMINGTON HILLS, MI 48334
PHONE: 248-471-9050
FAX: 248-474-6955

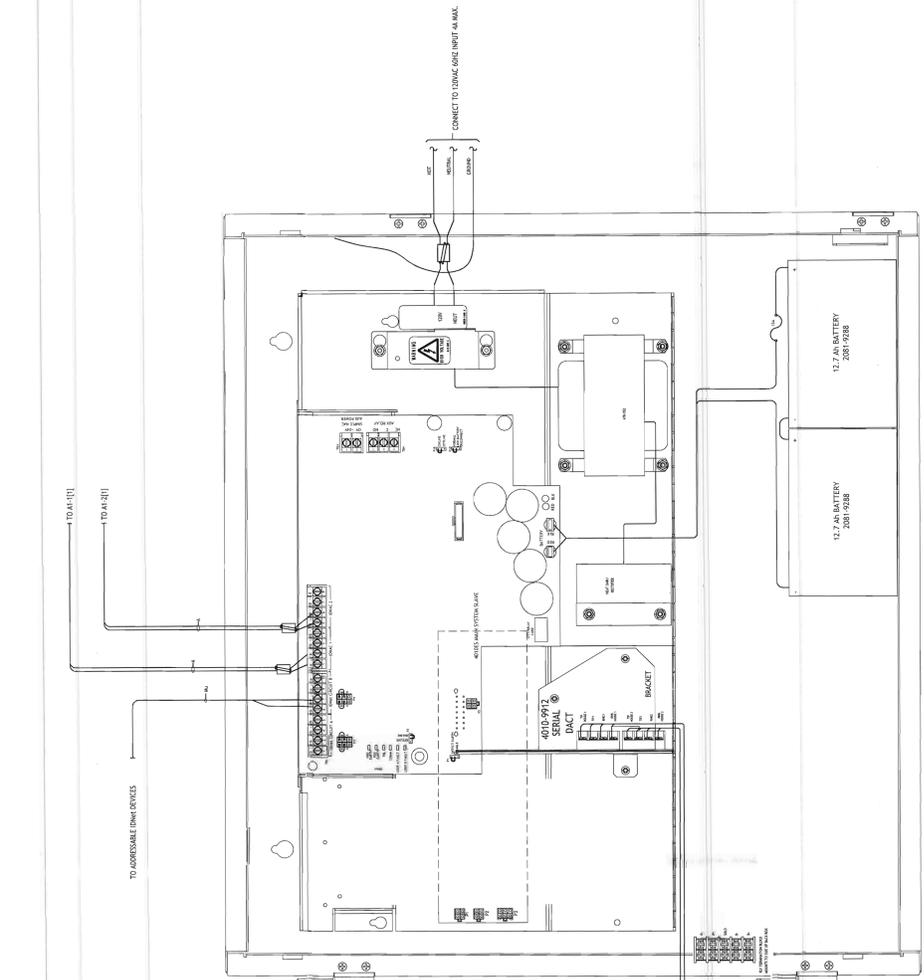

SYSTEM CONDUIT
3/4" MINIMUM
(2" CONDUIT SHOWN)

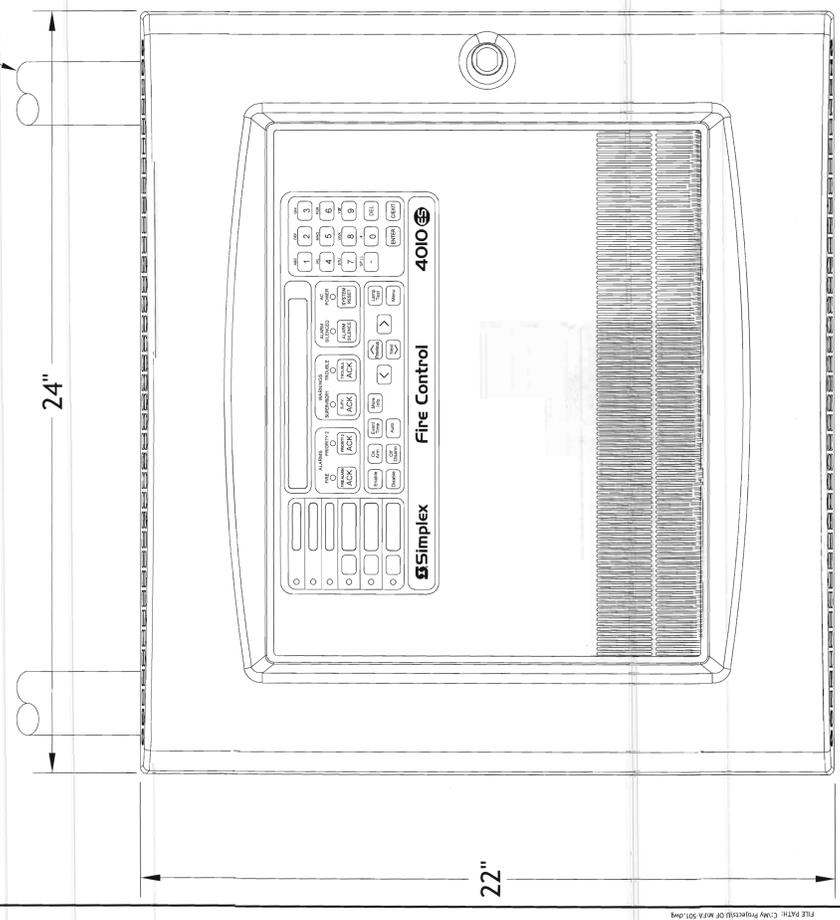

Quick Search

Advanced Search

Site ID ▼

Recent Sites ▼

Site Contacts

413376 / MIR000042267 U OF M COMMUNITY DENTAL CTR 406 N ASHLEY, ANN ARBOR, MI 48103

Site

Site Name

U OF M COMMUNITY DENTAL CTR

Site Identification

WDS ID Number:	413376	History...
Site ID Number:	MIR000042267	History...
Legal Site Name:	U OF M COMMUNITY DENTAL CTR	History...
Specific Site Name:	U OF M COMMUNITY DENTAL CTR	History...
District:	JACKSON	

Address Identification

<p>Location Address</p> <div style="border: 1px solid gray; padding: 5px; min-height: 50px;"> 406 N ASHLEY ANN ARBOR MI 48103-3308 </div> <p style="text-align: right; margin-top: 5px;">History...</p>	<p>Mailing Address</p> <div style="border: 1px solid gray; padding: 5px; min-height: 50px;"> 1655 DEAN RD ANN ARBOR MI 48109-2159 </div> <p style="text-align: right; margin-top: 5px;">History...</p>
--	---

Miscellaneous

Tax Number:	History...
No Number Because:	

GPS Coordinates (provide five decimal places)	
Latitude Coordinate:	
Longitude Coordinate:	
Collection Method:	

Receives All Waste?:	No
Railroad?:	No
Facility on Indian Reservation Land?:	No
Utilization Activities:	
Scrap Tires Activities:	
Scrap Tires Acres:	
NAICS Codes (up to four six-digit codes):	
<small>(The list of NAICS codes in WDS is based on the 2007 definitions provided by the U.S.Census Bureau.)</small>	
000000 - No NAICS Value Reported to Date (INACTIVE)	

Haz Waste Contact


First Name:	TIMOTHY	M.I.:	
Last Name:	CULLEN		
Phone Number:	(734) 763-4568	Ext:	Fax:
Alternate Phone:			
Email Address:			

Owner/Operator (1)	Activities (1)	Site ID Fees (0)	Comments (0)	Petitions (0)
Used Oil Biennial Reports (0)	Parceling (0)	Institutional Controls (0)	Exemptions (0)	
Discovery Date	Source of Information	Summary		
10/4/1999	Site	Generator Status: CESQG		

STATE OF MICHIGAN

IN THE CIRCUIT COURT FOR THE COUNTY OF WASHTENAW

JENNIFER M. GRANHOLM, Attorney
General for the State of Michigan, *ex rel*,
MICHIGAN DEPARTMENT OF
ENVIRONMENTAL QUALITY,

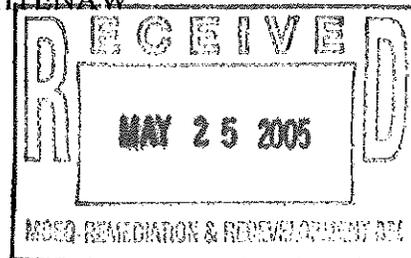

Plaintiffs,

File No. 88-34734-CE

v

Honorable Donald E. Shelton

GELMAN SCIENCES, INC.,
a Michigan corporation,

Defendant.

ORDER PROHIBITING GROUNDWATER USE

At a session of said Court held in the City of Ann Arbor, County of
Washtenaw, Michigan, on the 17th day of May,
2005.

PRESENT: HONORABLE DONALD E. SHELTON
Circuit Court Judge

On December 17, 2004, this Court issued its Opinion and Order Regarding Remediation of the Contamination of the "Unit E" Aquifer. That Opinion and Order resolved a dispute between the Parties regarding the September 1, 2004 Decision Document issued by the Michigan Department of Environmental Quality (MDEQ) regarding remediation of the "Unit E" groundwater contamination emanating from the Pall Life Sciences (PLS) (formerly known as Gelman Sciences, Inc.) facility in Scio Township, Washtenaw County.

Among other things, this Court determined that in order to satisfy the requirements of MCL 324.20118(6)(d) and MCL 324.20120b(5) for institutional controls preventing

unacceptable exposure to 1,4-dioxane in the groundwater, it is necessary and appropriate to supplement the Washtenaw County Rules and Regulations for the Protection of Groundwater adopted February 4, 2004, with a legally enforceable order of this Court prohibiting certain groundwater uses in specifically defined areas and addressing the relevant conditions identified in the MDEQ's September 1, 2004 Decision Document.

ACCORDINGLY, pursuant to the December 17, 2004 Opinion and Order, based upon further information provided by the Parties, for the reasons stated by the Court in its May 4, 2005 ruling on Plaintiffs' Motion to Enter Order Prohibiting Groundwater Use, and in the exercise of this Court's statutory and inherent authority to enforce its orders and judgments,

IT IS HEREBY ORDERED:

1. The prohibitions imposed by this Order apply to the zone identified in the map attached hereto as Figure 1 (Prohibition Zone).
2. The installation by any person of a new water supply well in the Prohibition Zone for drinking, irrigation, commercial, or industrial use is prohibited.
3. The Washtenaw County Health Officer or any other entity authorized to issue well construction permits shall not issue a well construction permit for any well in the Prohibition Zone.
4. The consumption or use by any person of groundwater from the Prohibition Zone is prohibited.
5. The prohibitions listed in paragraphs 2, 3, and 4 do not apply to the installation and use of:

(a) groundwater extraction and monitoring wells as part of response activities approved by MDEQ or otherwise authorized under Parts 201 or 213 of NREPA, or other legal authority.

(b) dewatering wells for lawful construction or maintenance activities, provided that appropriate measures are taken to prevent unacceptable human or environmental exposures to hazardous substances and comply with MCL 324.20107a.

(c) wells supplying heat pump systems that either operate in a closed loop system, or if not, are demonstrated to operate in a manner sufficient to prevent unacceptable human or environmental exposures to hazardous substances and comply with MCL 324.20107a.

(d) emergency measures necessary to protect public health, safety, welfare or the environment.

(e) any existing water supply well that has been demonstrated, on a case-by-case basis and with the written approval of the MDEQ, to draw water from a formation that is not likely to become contaminated with 1,4-dioxane emanating from the PLS facility. Such wells shall be monitored for 1,4-dioxane by PLS at a frequency determined by the MDEQ.

6. PLS shall provide, at its expense, connection to the City of Ann Arbor municipal water supply to replace any existing private drinking water wells within the Prohibition Zone. Within thirty (30) days after entry of this Order, PLS shall submit to MDEQ for review and approval a work plan for identifying, or verifying the absence of, any private wells within the Prohibition Zone, for the abandonment of any such private wells and for replacement of private drinking water wells with connection to the municipal water supply. Well abandonment and replacement shall be performed in accordance with all applicable regulations and procedures at the expense of PLS. PLS shall implement the work plan and schedule approved by MDEQ.

7. This Order shall be published and maintained in the same manner as a zoning ordinance.

8. This Order shall remain in effect in this form until such time as it is amended or rescinded by further order of this Court, with a minimum of thirty (30) days prior notice to all Parties.

9. Either Party may move to amend the boundaries of the Prohibition Zone to reflect material changes in the boundaries or fate of the groundwater contamination plume as described by future hydrogeological investigation or MDEQ approved monitoring of the fate of the groundwater contamination.

10. In the event the boundary of the Prohibition Zone is expanded, PLS shall, within thirty (30) days after entry of such an Order, submit to the MDEQ for review and approval, a work plan for identifying, or verifying the absence of any private wells within the modified Prohibition Zone, for the abandonment of any such private wells, and for the connection to the municipal water supply to replace any drinking water wells within the modified Prohibition Zone.

11. Either Party or a local unit of government having jurisdiction within the Prohibition Zone may seek enforcement of this Order by the Court.

12. This Order shall not affect the rights, liabilities, or defenses of any party in any other legal or administrative proceeding, nor shall it constitute evidence of either the presence or absence of 1,4-dioxane at any location inside or outside the Prohibition Zone in any such proceeding.

/s/DONALD E. SHELTON

HONORABLE DONALD E. SHELTON
Circuit Court Judge

APPROVED AS TO FORM:



Robert P. Reichel (P31878)
Assistant Attorney General
Attorney for Plaintiffs




Michael L. Caldwell (P40554)
Alan D. Wasserman (P39509)
Attorneys for Defendant

with consent

Gelman/1989001467/Order3

Gelma Sciences Inc. Prohibition Zone Boundary


RECEIVED
MAY 25 2005
PLANNING & REDEVELOPMENT DIV.

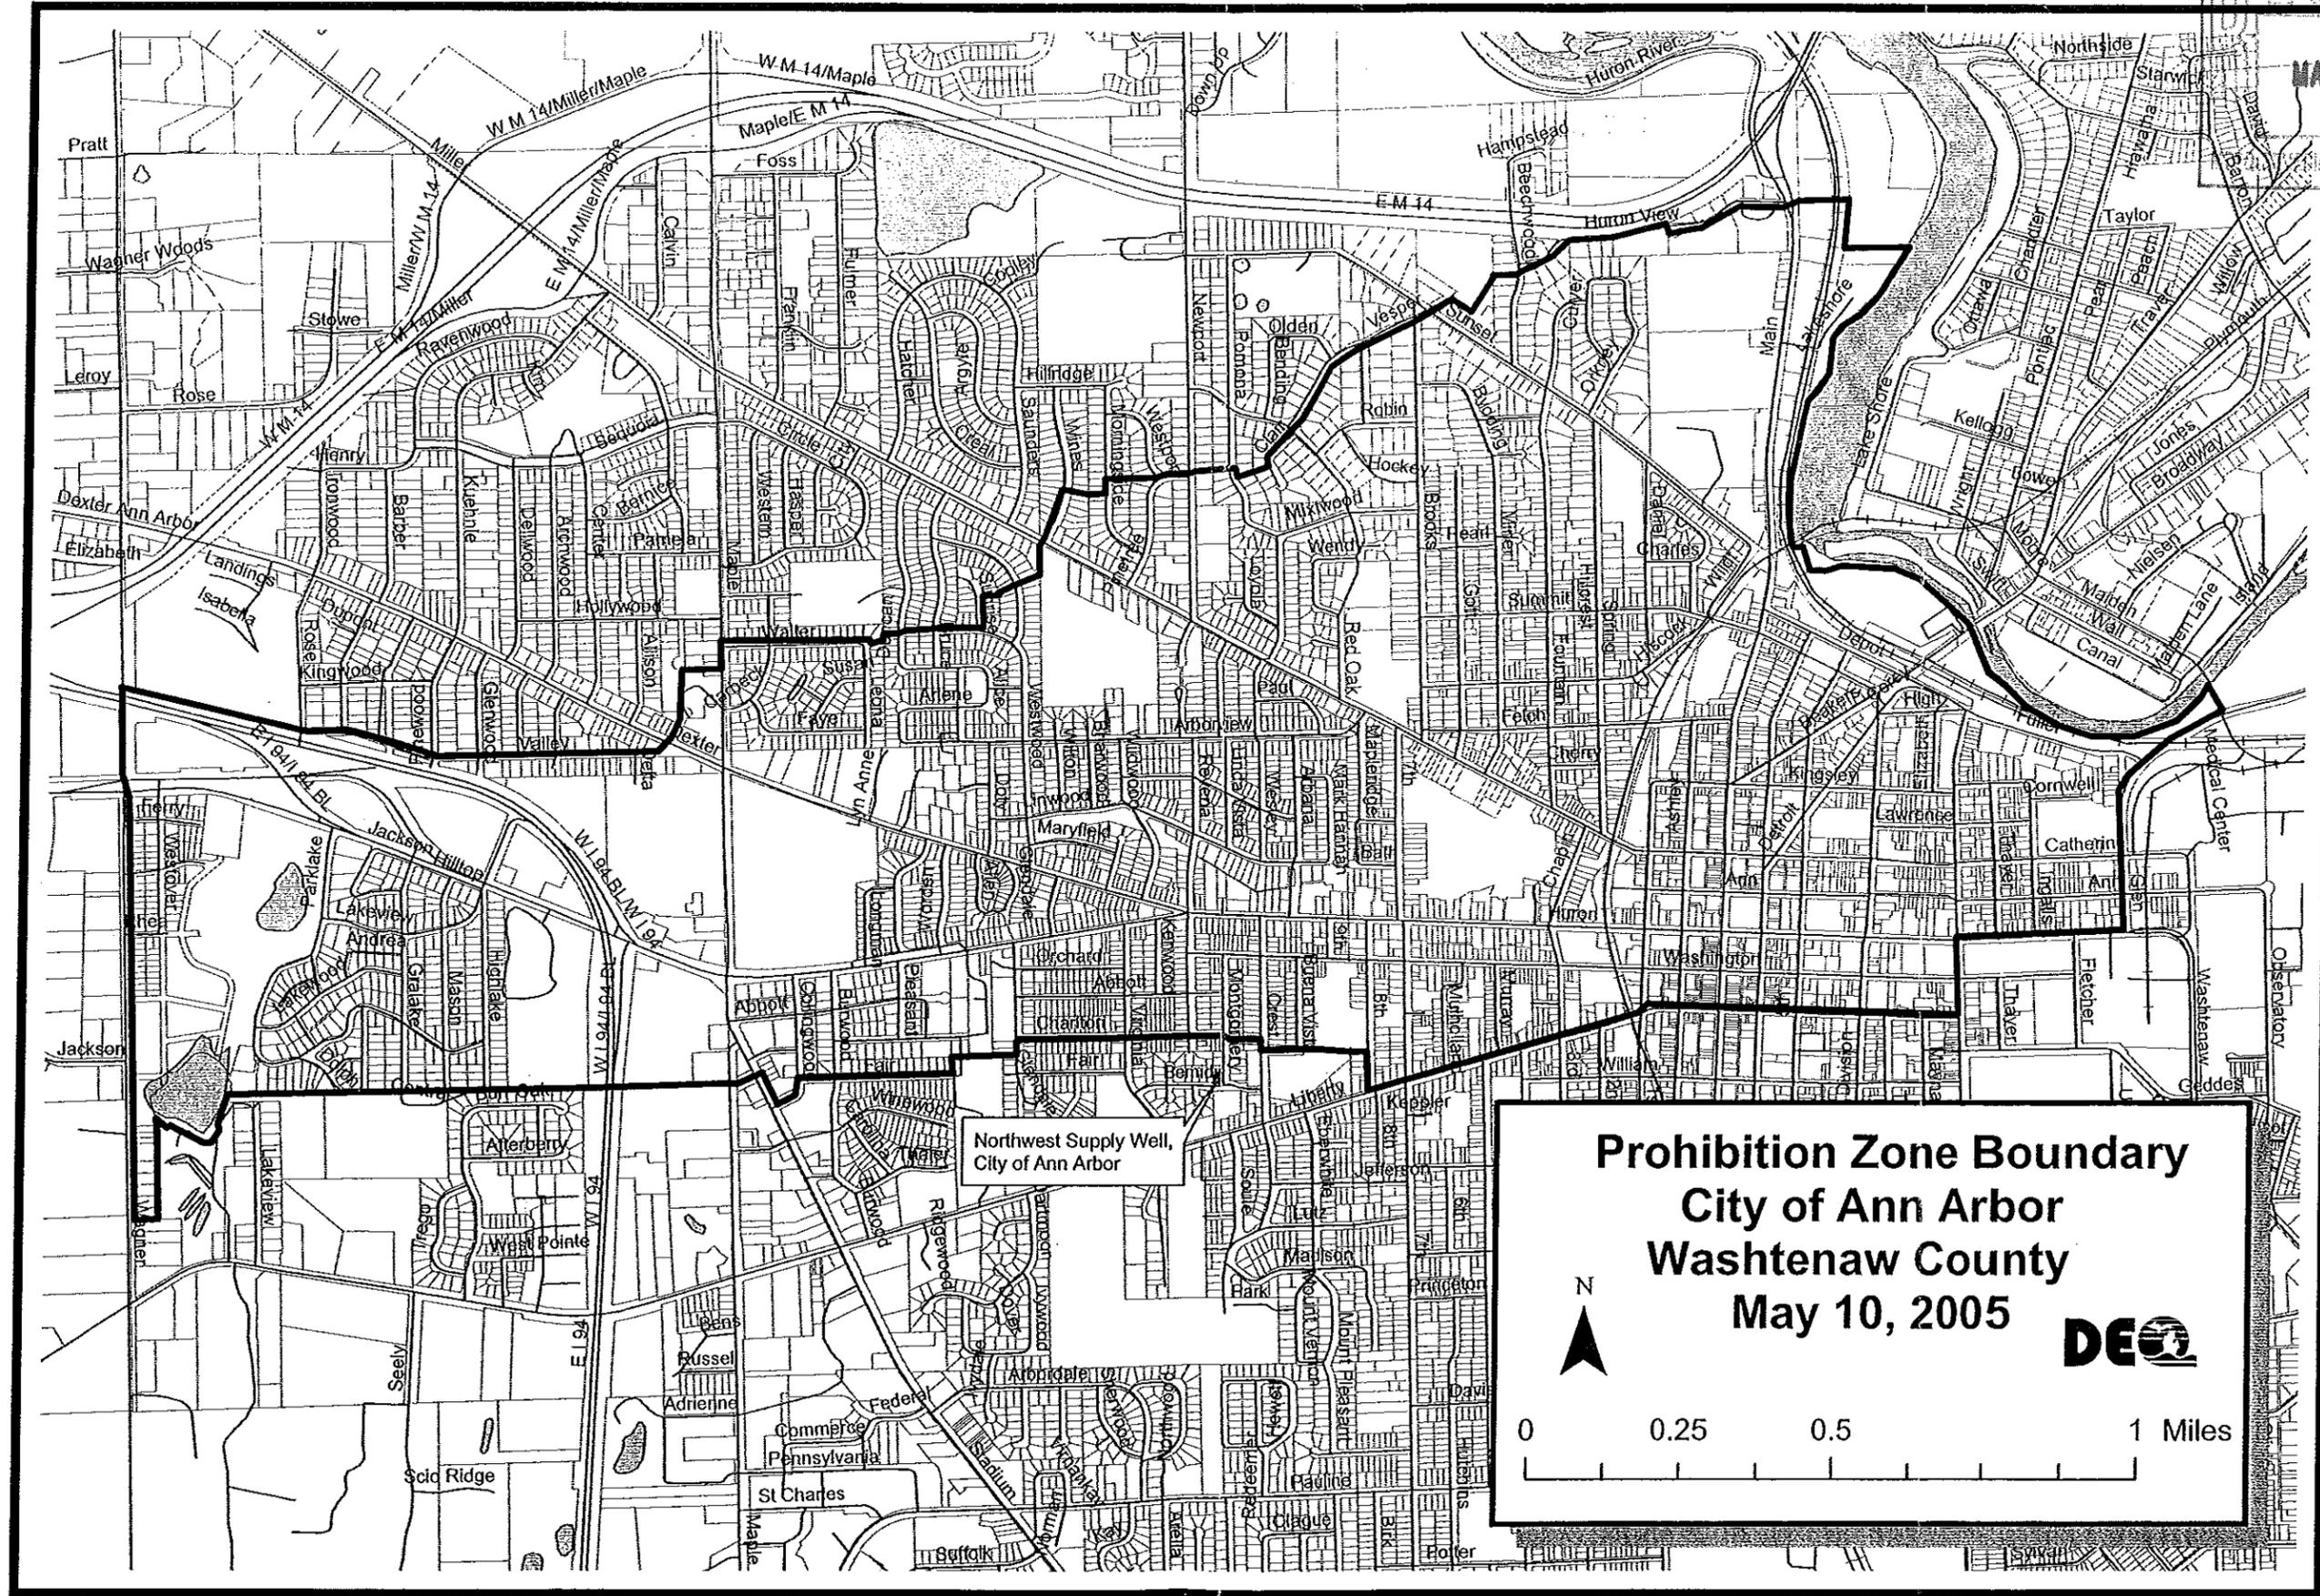

Prohibition Zone Boundary
City of Ann Arbor
Washtenaw County
May 10, 2005


0 0.25 0.5 1 Miles

Gelman Sciences, Inc. Washtenaw County March 2011

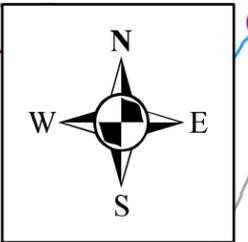

Legend

- Original Prohibition Zone
- Expanded Prohibition Zone

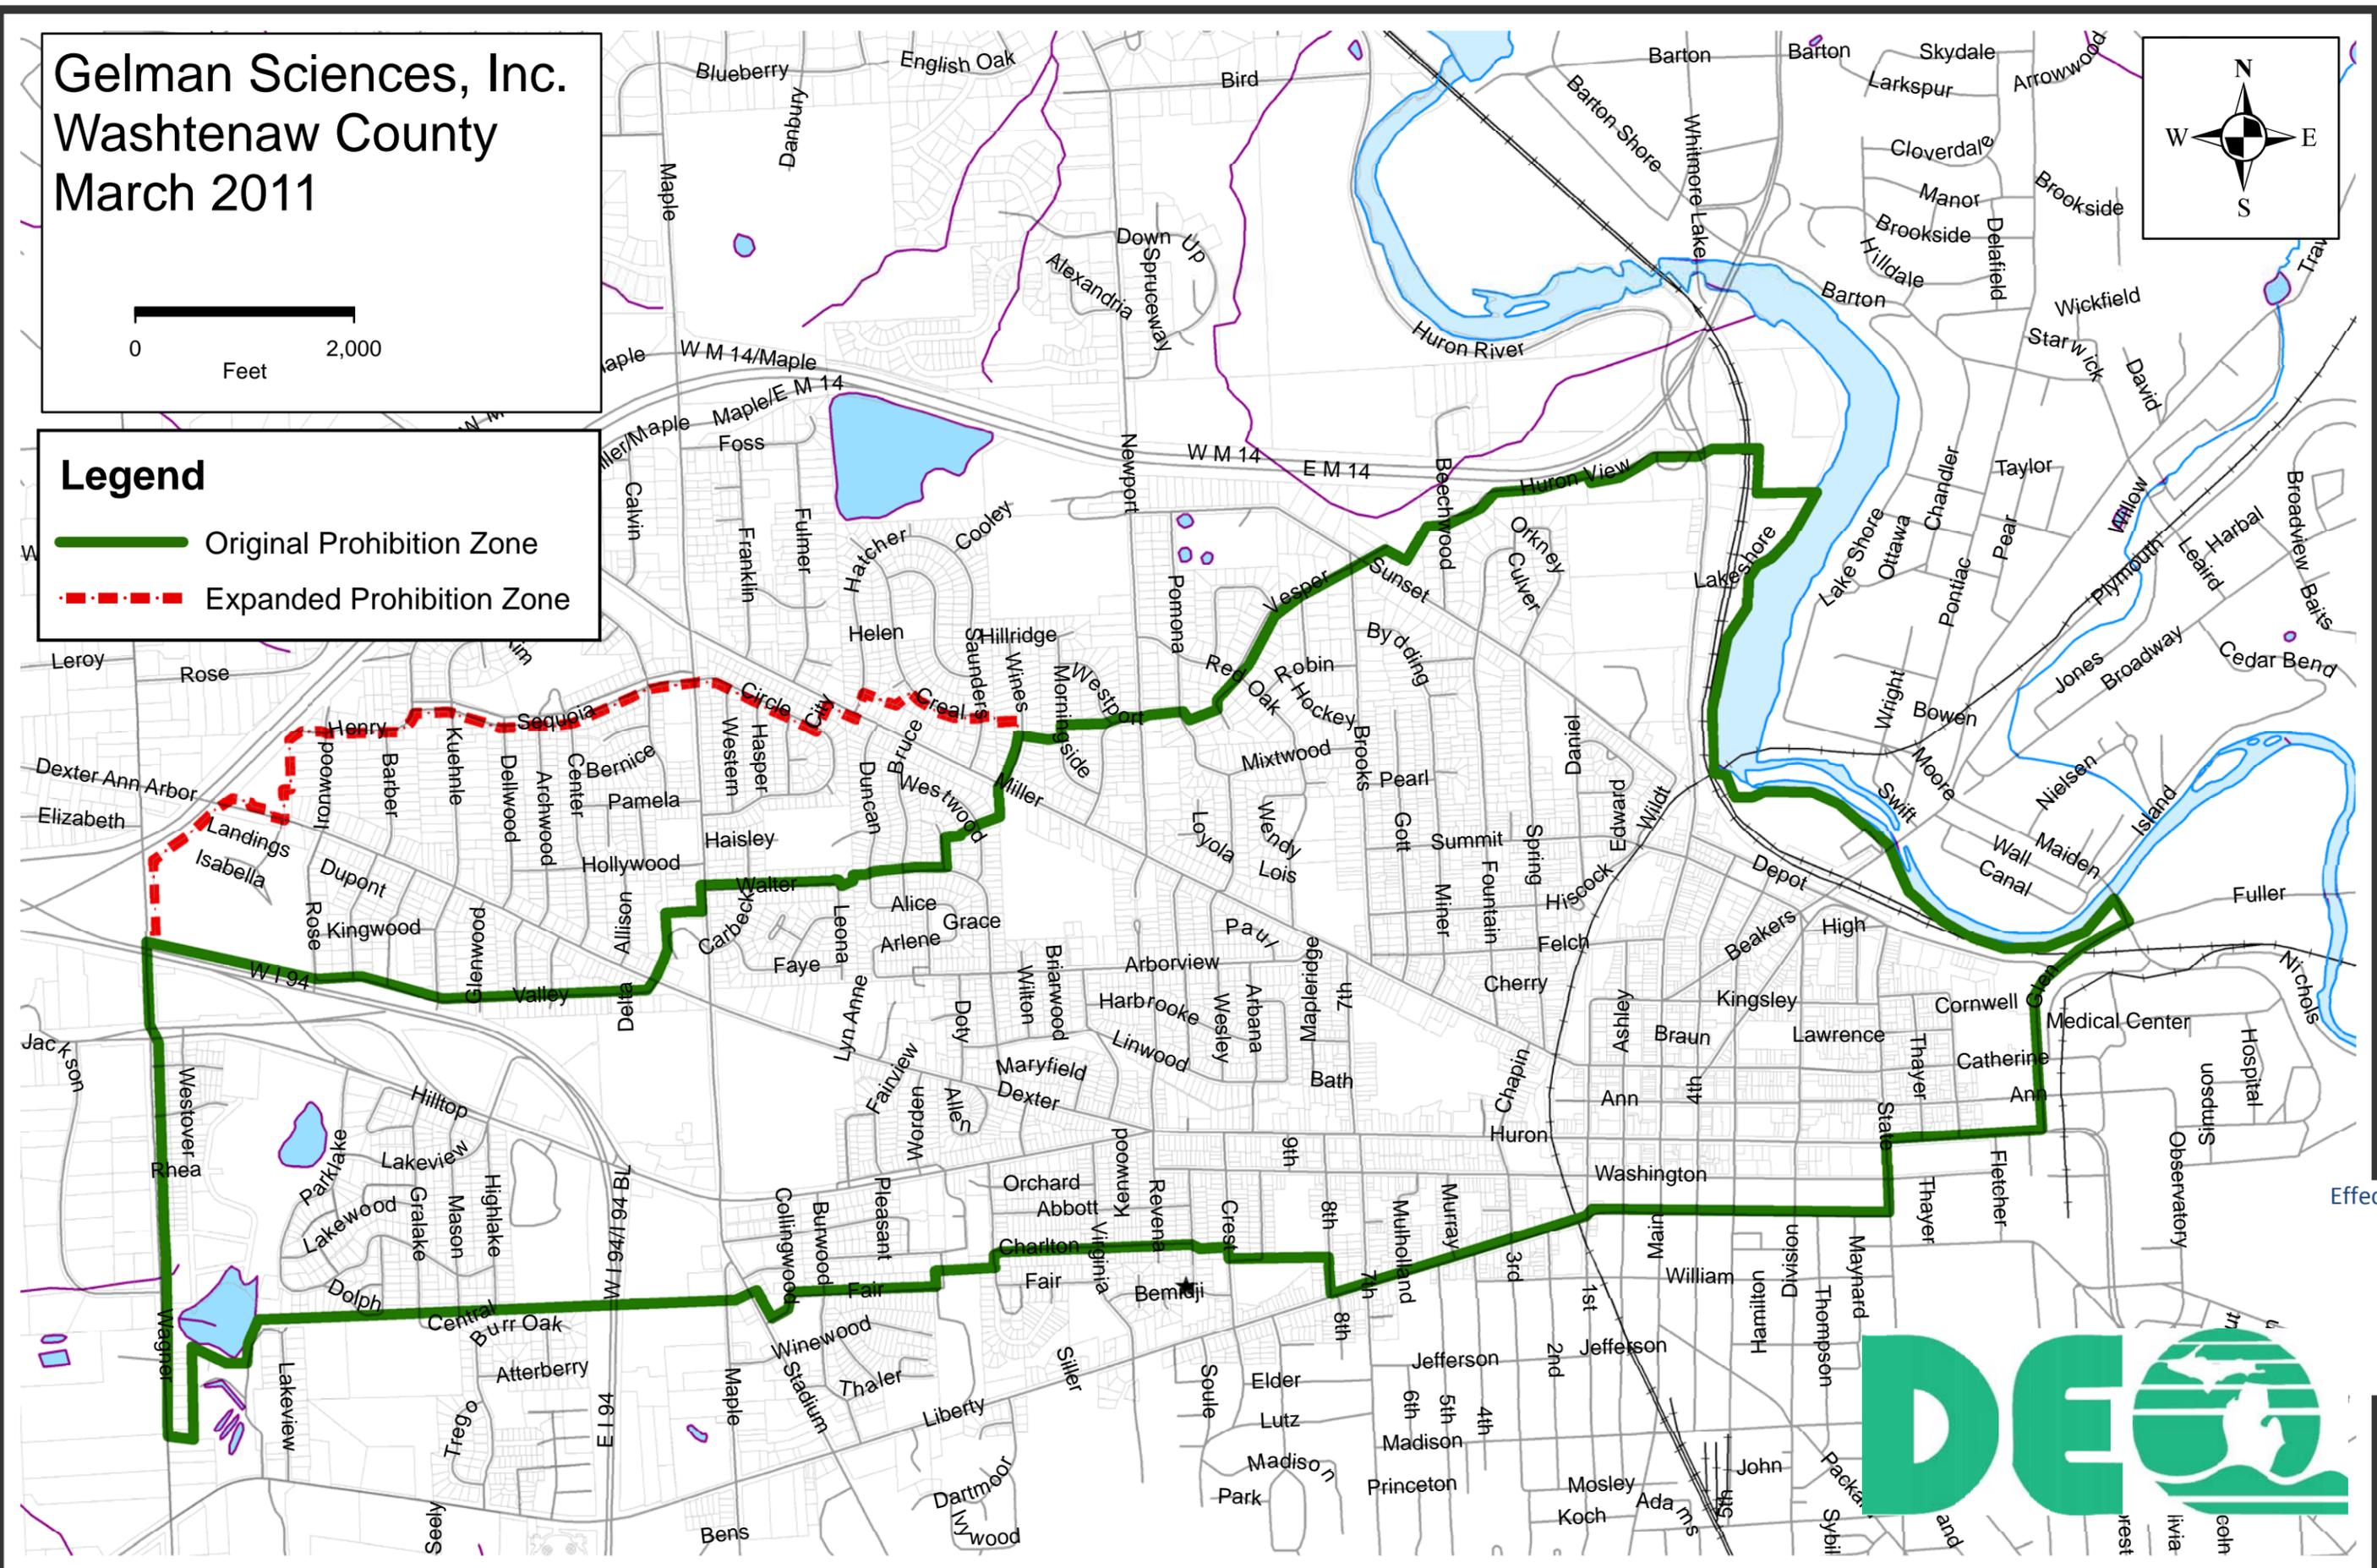

Effective 3/8/2011



[Michigan.gov Home](#) | [EGLE Home](#) | [Online Services](#) | [Permits](#) | [Programs](#) | [Site Map](#) | [Contact DEQ](#)
[State Web Sites](#) | [Privacy Policy](#) | [Link Policy](#) | [Accessibility Policy](#) | [Security Policy](#) | [Michigan News](#)

Copyright © 2001-2021 State of Michigan
Version 1.2.0.4135-W

APPENDIX E
Aerial Photographs



404 N. Ashley

404 N. Ashley

Ann Arbor, MI 48103

Inquiry Number: 7614445.9

April 04, 2024

The EDR Aerial Photo Decade Package



6 Armstrong Road, 4th floor
Shelton, CT 06484
Toll Free: 800.352.0050
www.edrnet.com

EDR Aerial Photo Decade Package

04/04/24

Site Name:

404 N. Ashley
 404 N. Ashley
 Ann Arbor, MI 48103
 EDR Inquiry # 7614445.9

Client Name:

Environmental Consulting Solutions, LLC
 523 W. Sunnybrook Drive
 Royal Oak, MI 48073
 Contact: Julie Pratt



Environmental Data Resources, Inc. (EDR) Aerial Photo Decade Package is a screening tool designed to assist environmental professionals in evaluating potential liability on a target property resulting from past activities. EDR's professional researchers provide digitally reproduced historical aerial photographs, and when available, provide one photo per decade.

Search Results:

<u>Year</u>	<u>Scale</u>	<u>Details</u>	<u>Source</u>
2020	1"=500'	Flight Year: 2020	USDA/NAIP
2016	1"=500'	Flight Year: 2016	USDA/NAIP
2012	1"=500'	Flight Year: 2012	USDA/NAIP
2009	1"=500'	Flight Year: 2009	USDA/NAIP
2006	1"=500'	Flight Year: 2006	USDA/NAIP
2000	1"=500'	Acquisition Date: January 01, 2000	USGS/DOQQ
1998	1"=500'	Acquisition Date: January 01, 1998	USGS/DOQQ
1993	1"=500'	Flight Date: April 23, 1993	USDA
1992	1"=500'	Acquisition Date: January 01, 1992	USGS/DOQQ
1987	1"=500'	Flight Date: June 05, 1987	USDA
1983	1"=500'	Flight Date: May 10, 1983	USDA
1978	1"=500'	Flight Date: June 28, 1978	USDA
1973	1"=500'	Flight Date: December 01, 1973	USGS
1969	1"=500'	Flight Date: March 19, 1969	USDA
1962	1"=500'	Flight Date: April 18, 1962	DTE
1955	1"=500'	Flight Date: September 06, 1955	USDA
1949	1"=500'	Flight Date: April 29, 1949	DTE
1940	1"=500'	Flight Date: October 09, 1940	USDA
1937	1"=500'	Flight Date: July 05, 1937	USDA

When delivered electronically by EDR, the aerial photo images included with this report are for ONE TIME USE ONLY. Further reproduction of these aerial photo images is prohibited without permission from EDR. For more information contact your EDR Account Executive.

Disclaimer - Copyright and Trademark Notice


This Report contains certain information obtained from a variety of public and other sources reasonably available to Environmental Data Resources, LLC. It cannot be concluded from this Report that coverage information for the target and surrounding properties does not exist from other sources. This Report is provided on an "AS IS", "AS AVAILABLE" basis. NO WARRANTY EXPRESS OR IMPLIED IS MADE WHATSOEVER IN CONNECTION WITH THIS REPORT.

ENVIRONMENTAL DATA RESOURCES, LLC AND ITS SUBSIDIARIES, AFFILIATES AND THIRD PARTY SUPPLIERS DISCLAIM ALL WARRANTIES, OF ANY KIND OR NATURE, EXPRESS OR IMPLIED, ARISING OUT OF OR RELATED TO THIS REPORT OR ANY OF THE DATA AND INFORMATION PROVIDED IN THIS REPORT, INCLUDING WITHOUT LIMITATION, ANY WARRANTIES REGARDING ACCURACY, QUALITY, CORRECTNESS, COMPLETENESS, COMPREHENSIVENESS, SUITABILITY, MERCHANTABILITY, FITNESS FOR A PARTICULAR PURPOSE, TITLE, NON-INFRINGEMENT, MISAPPROPRIATION, OR OTHERWISE. ALL RISK IS ASSUMED BY THE USER. IN NO EVENT SHALL ENVIRONMENTAL DATA RESOURCES, LLC OR ITS SUBSIDIARIES, AFFILIATES OR THIRD PARTY SUPPLIERS BE LIABLE TO ANYONE FOR ANY DIRECT, INCIDENTAL, INDIRECT, SPECIAL, CONSEQUENTIAL OR OTHER DAMAGES OF ANY TYPE OR KIND (INCLUDING BUT NOT LIMITED TO LOSS OF PROFITS, LOSS OF USE, OR LOSS OF DATA), ARISING OUT OF OR IN ANY WAY CONNECTED WITH THIS REPORT OR ANY OF THE DATA AND INFORMATION PROVIDED IN THIS REPORT.

Any analyses, estimates, ratings, environmental risk levels, or risk codes provided in this Report are provided for illustrative purposes only, and are not intended to provide, nor should they be interpreted as providing any facts regarding, or prediction or forecast of, any environmental risk for any property. Only an assessment performed by a qualified environmental professional can provide findings, opinions or conclusions regarding the environmental risk or conditions in, on or at any property.

Copyright 2024 by Environmental Data Resources, Inc. All rights reserved. Reproduction in any media or format, in whole or in part, of any report or map of Environmental Data Resources, Inc., or its affiliates, is prohibited without prior written permission.

EDR and its logos (including Sanborn and Sanborn Map) are trademarks of Environmental Data Resources, LLC or its affiliates. All other trademarks used herein are the property of their respective owners.

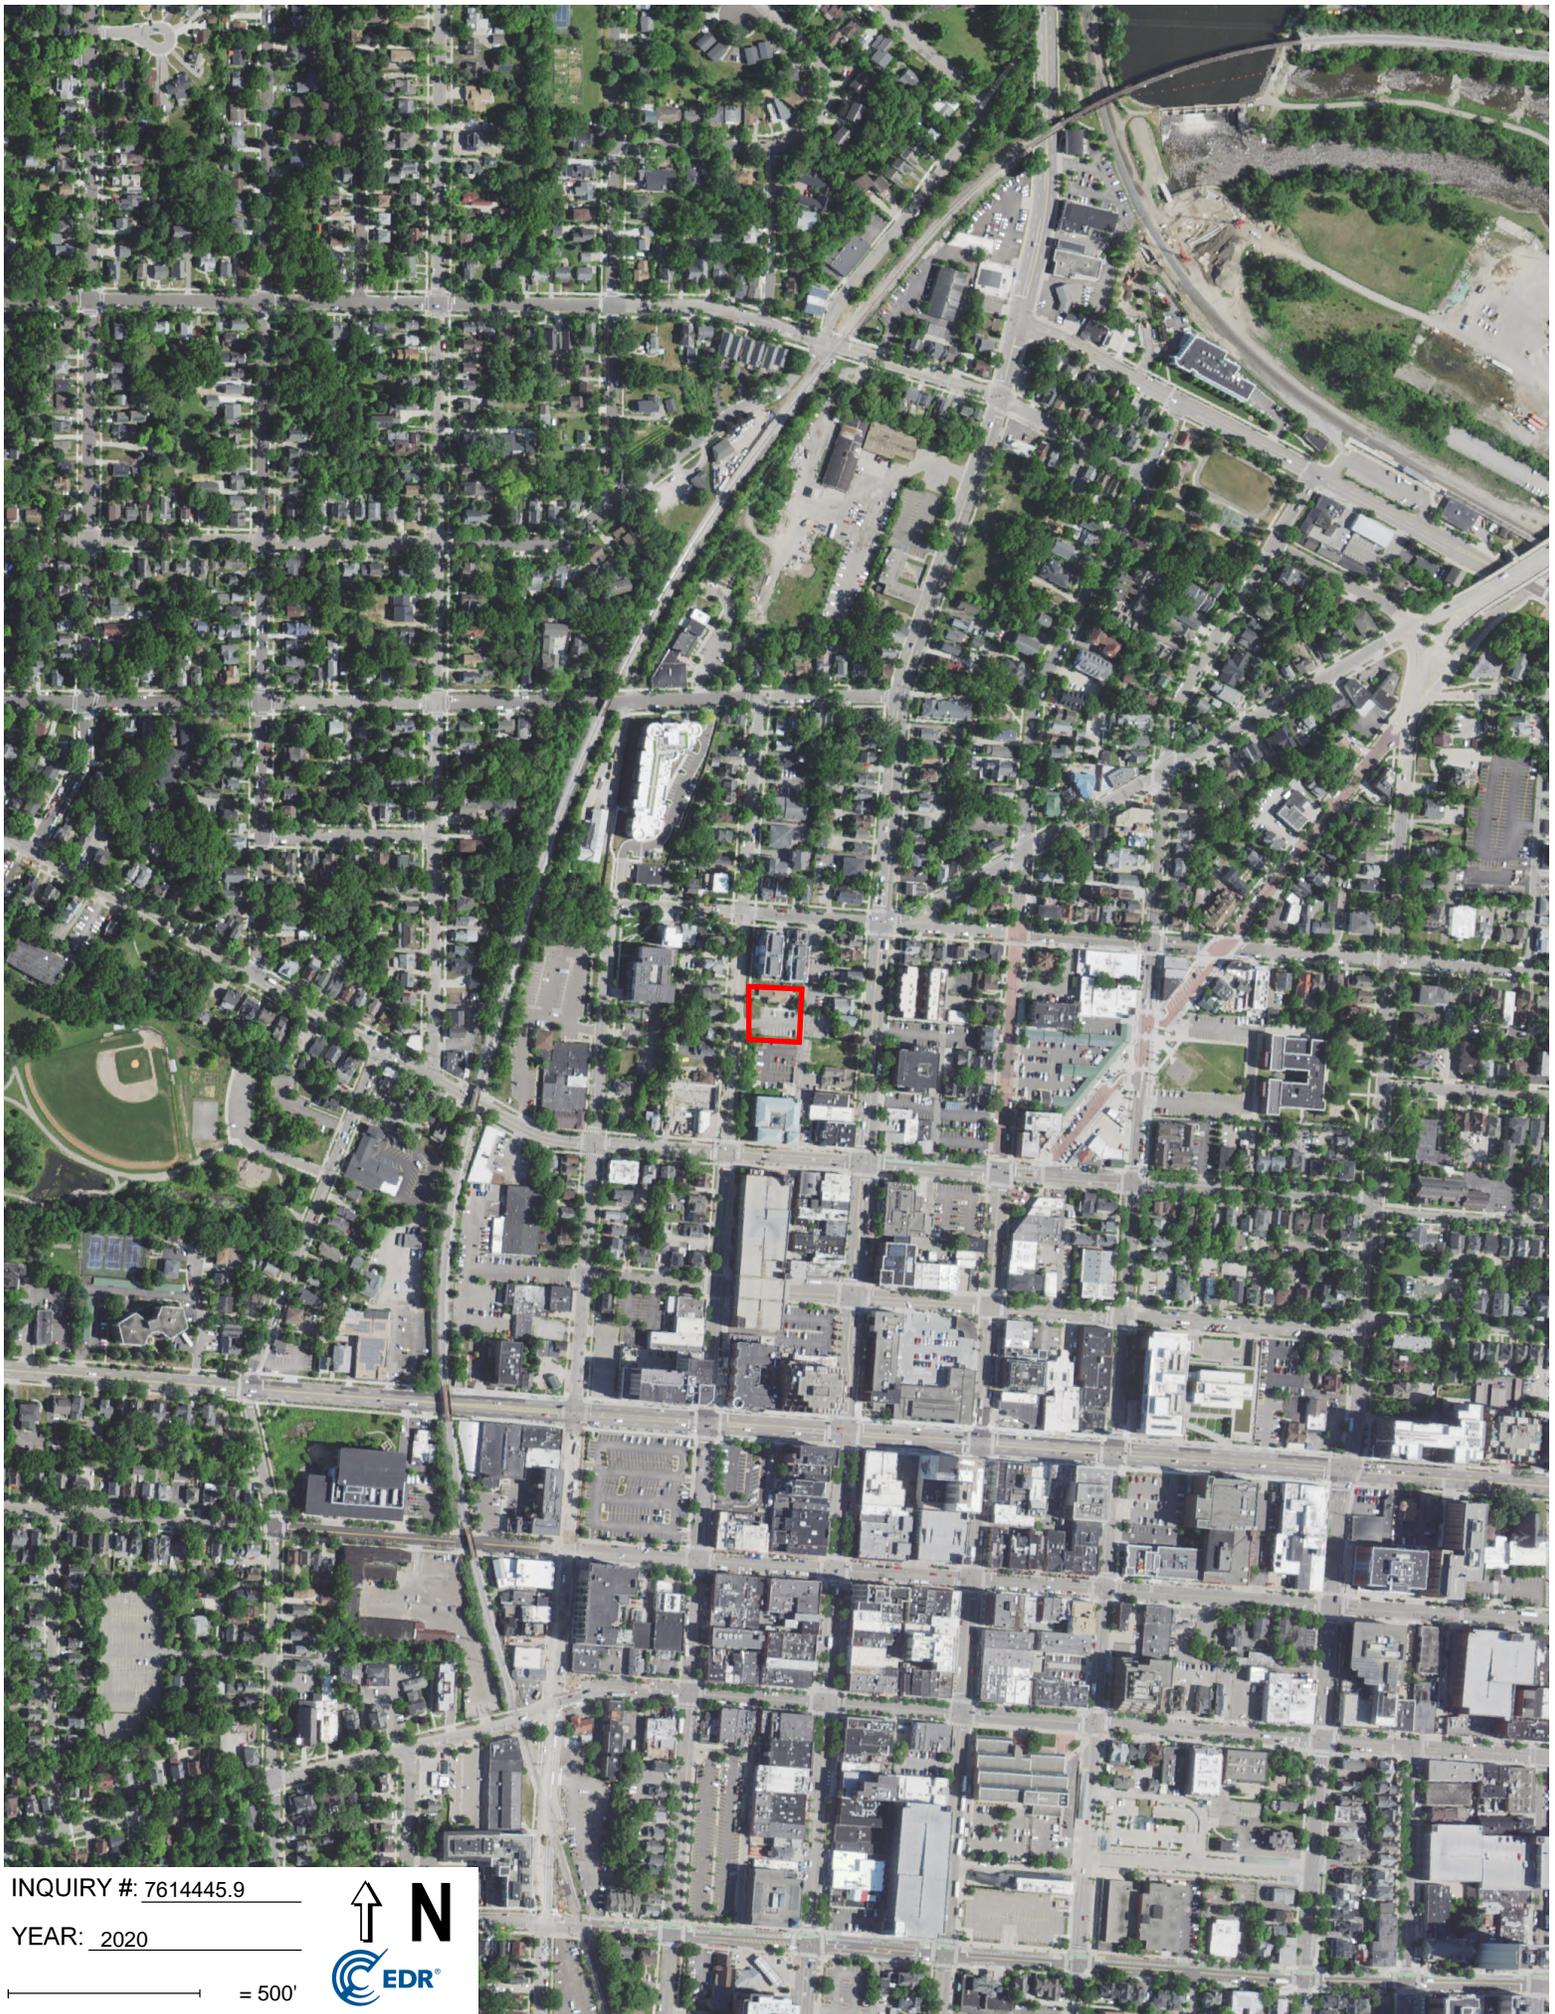


INQUIRY #: 7614445.9

YEAR: 2020

— = 500'



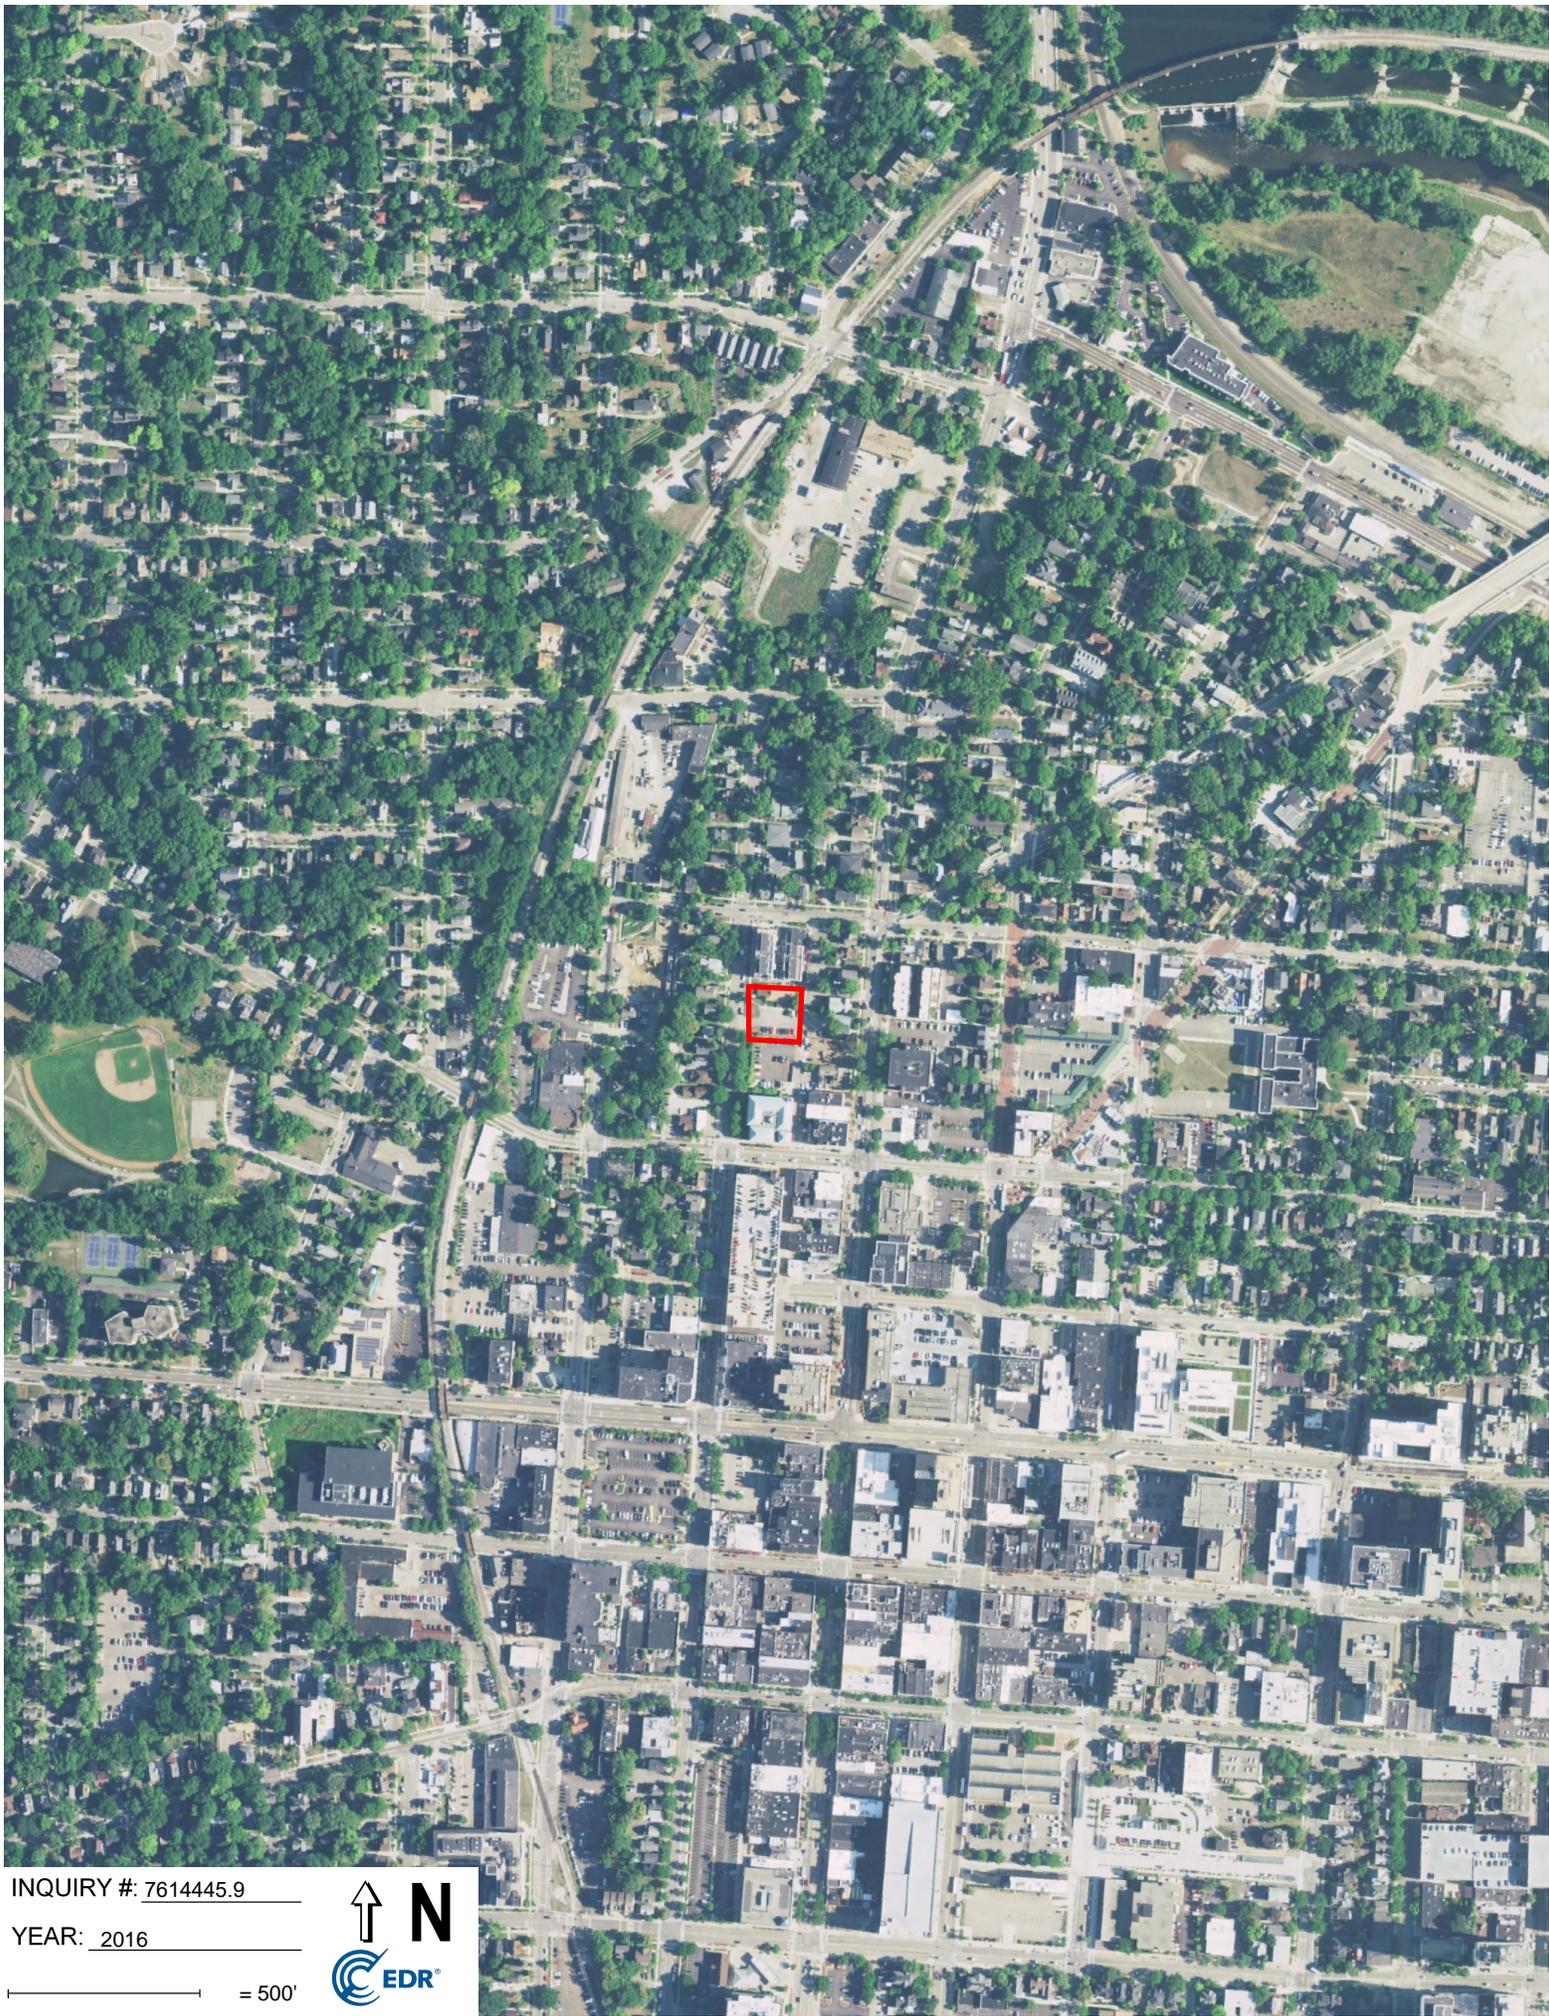


INQUIRY #: 7614445.9

YEAR: 2016

— = 500'



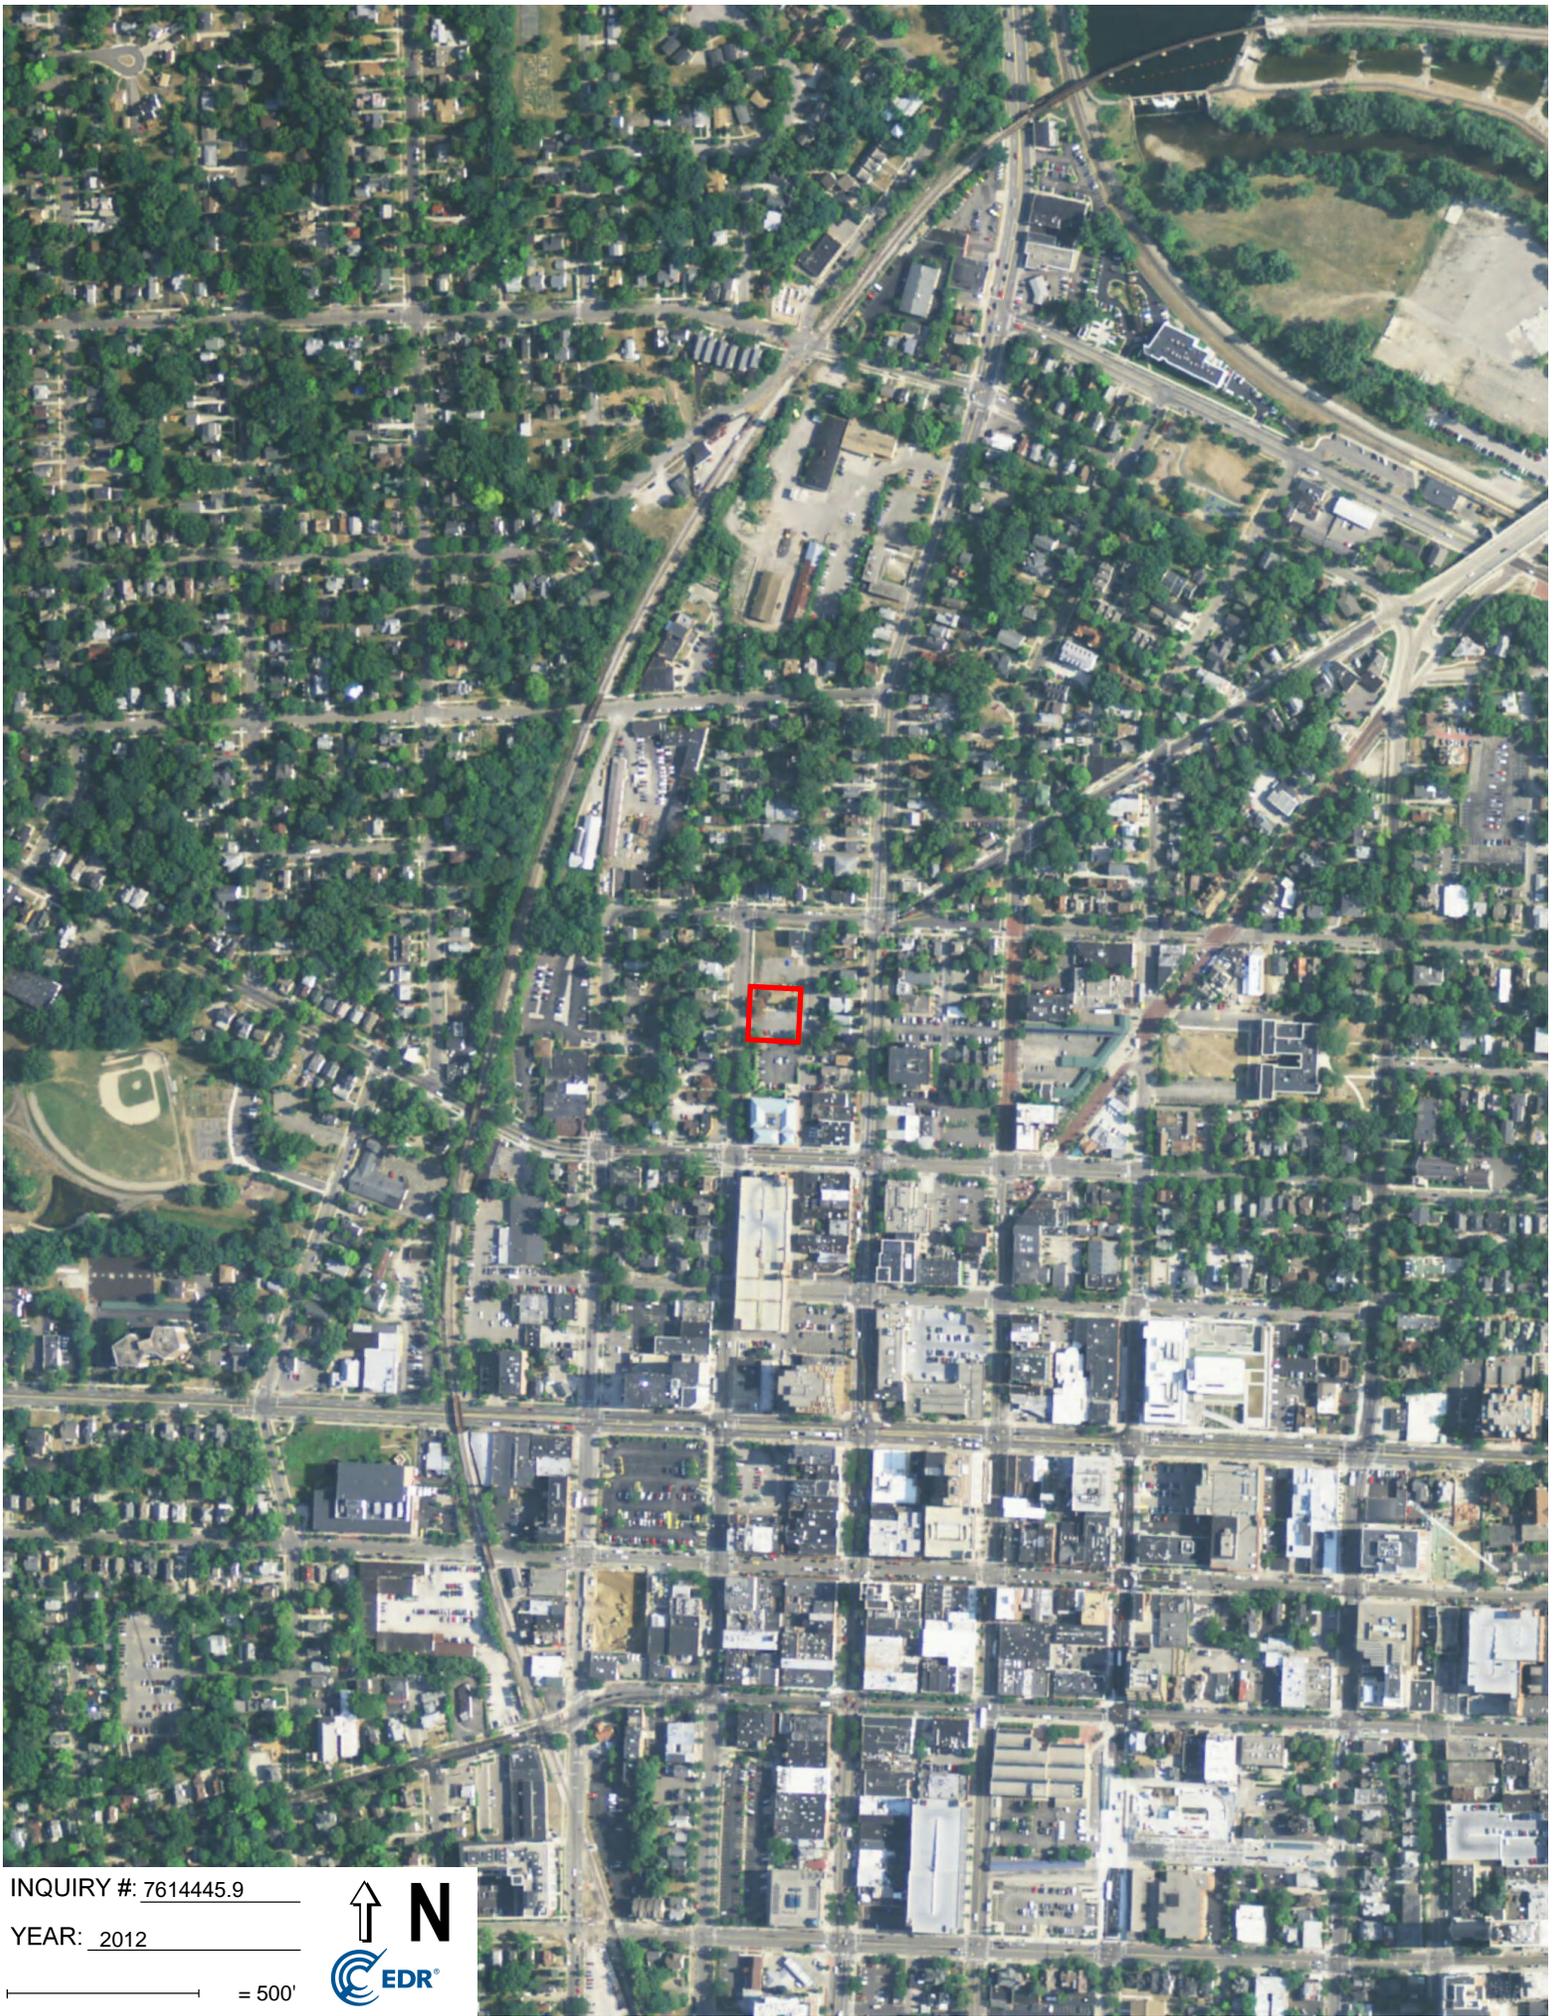


INQUIRY #: 7614445.9

YEAR: 2012

— = 500'



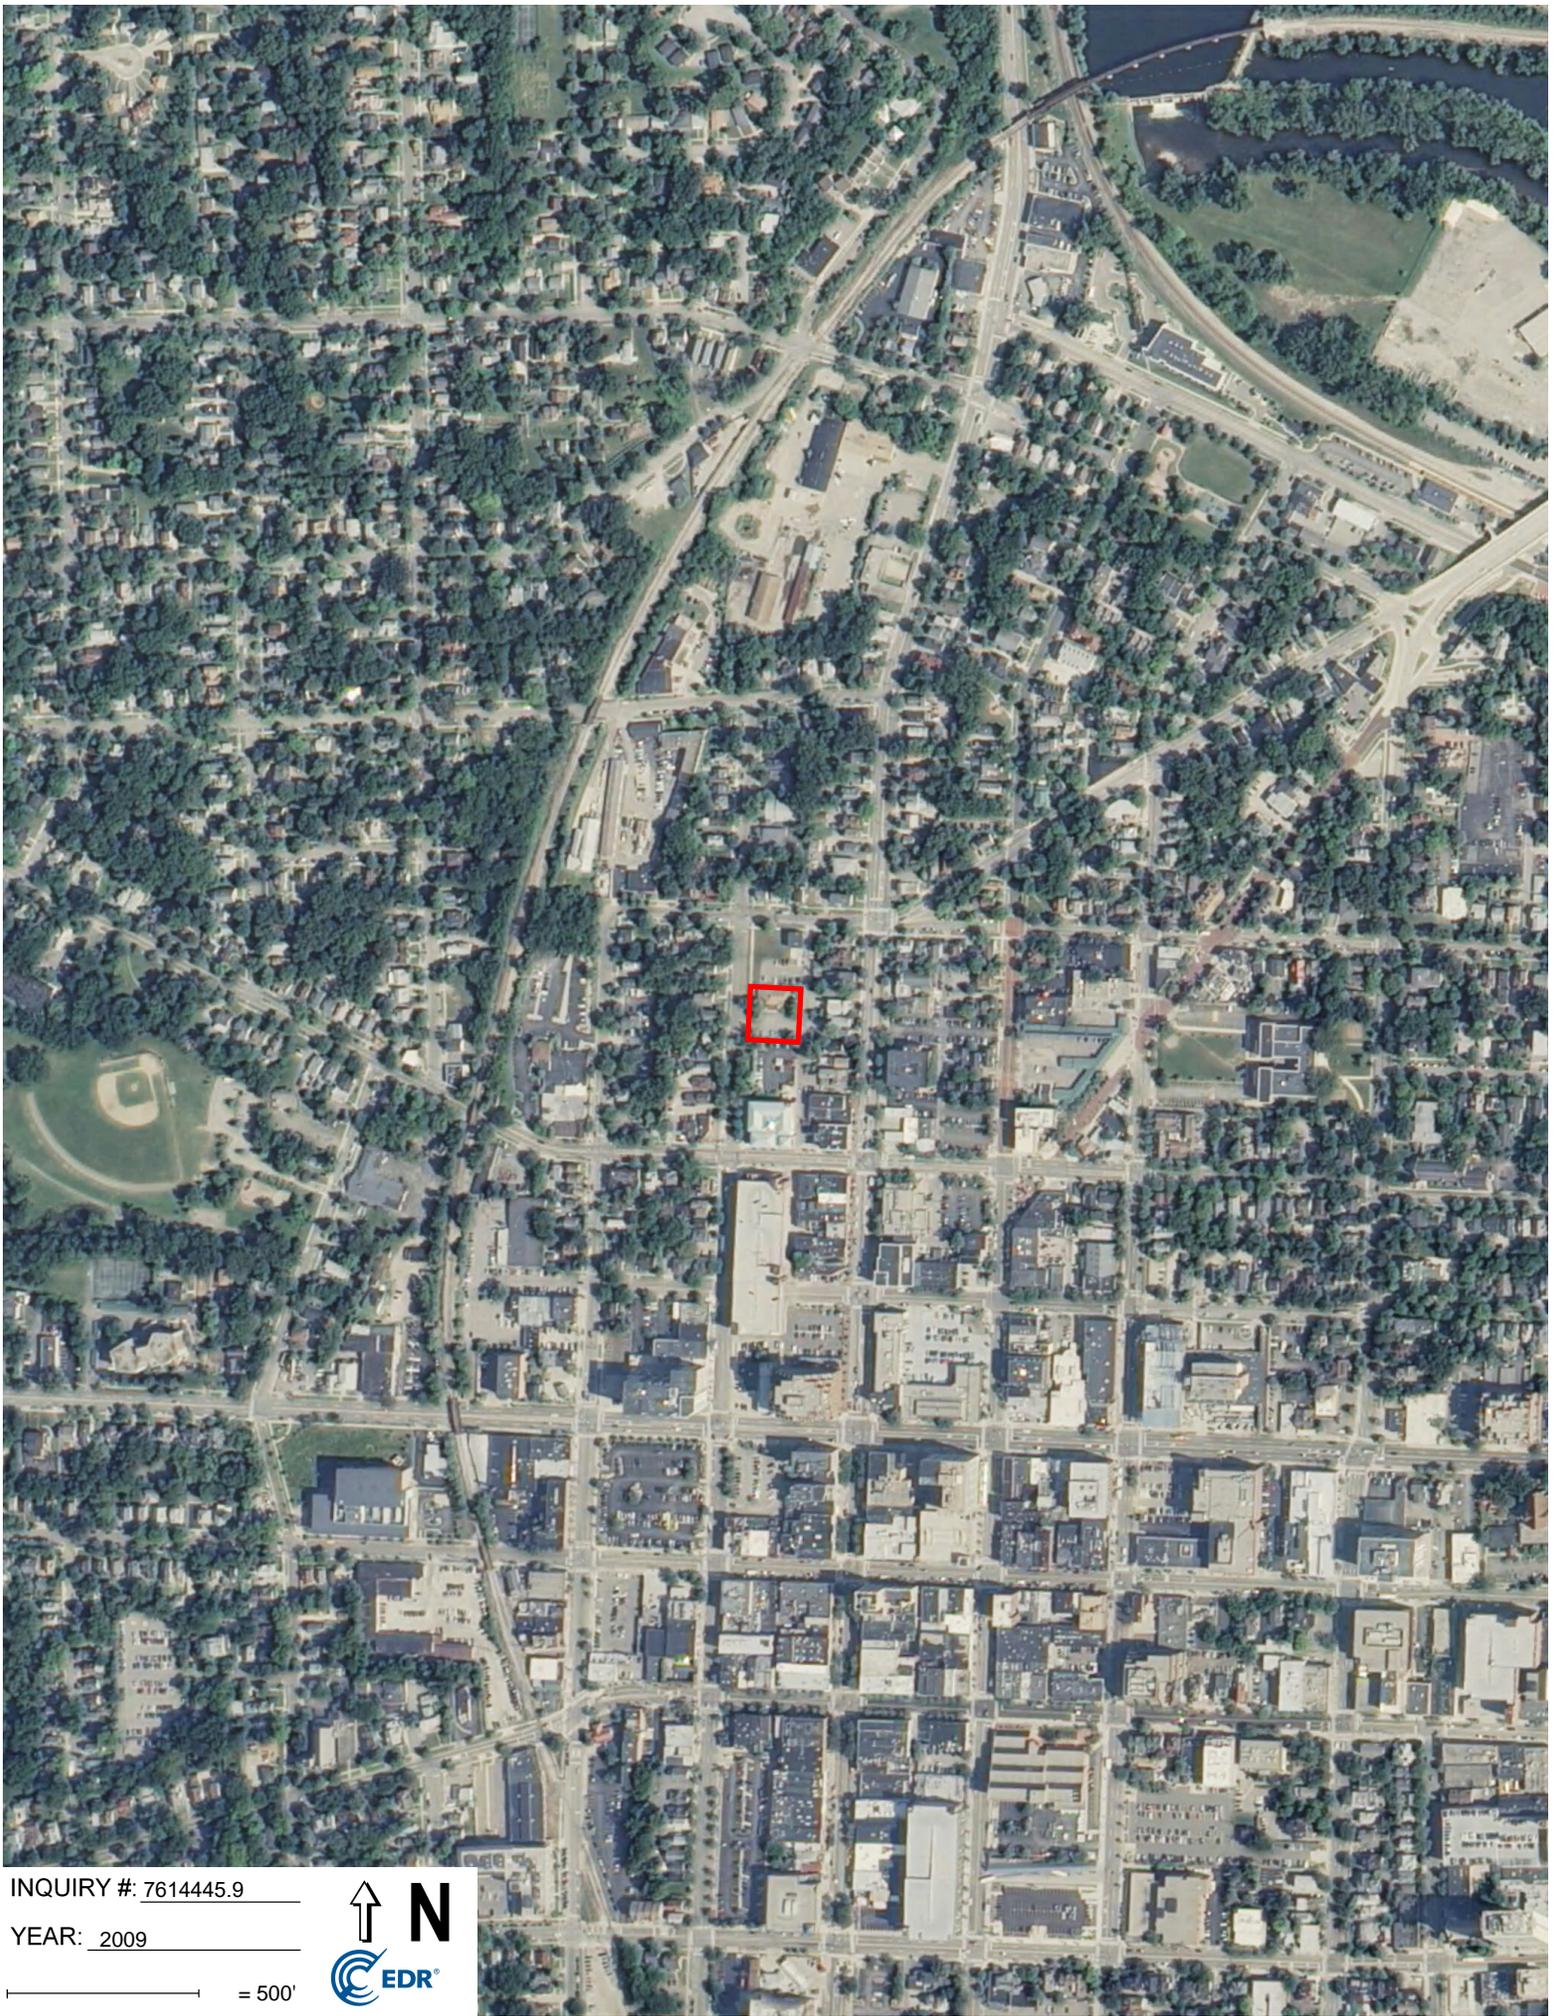

INQUIRY #: 7614445.9

YEAR: 2009

— = 500'





INQUIRY #: 7614445.9

YEAR: 2006

 = 500'



UNMA
UNMA
UNMA
UNMA
UNMA
UNMA
UNMA
UNMA
UNMA
UNMA



INQUIRY #: 7614445.9

YEAR: 2000

— = 500'






UNMAPPED

INQUIRY #: 7614445.9

YEAR: 1998

— = 500'



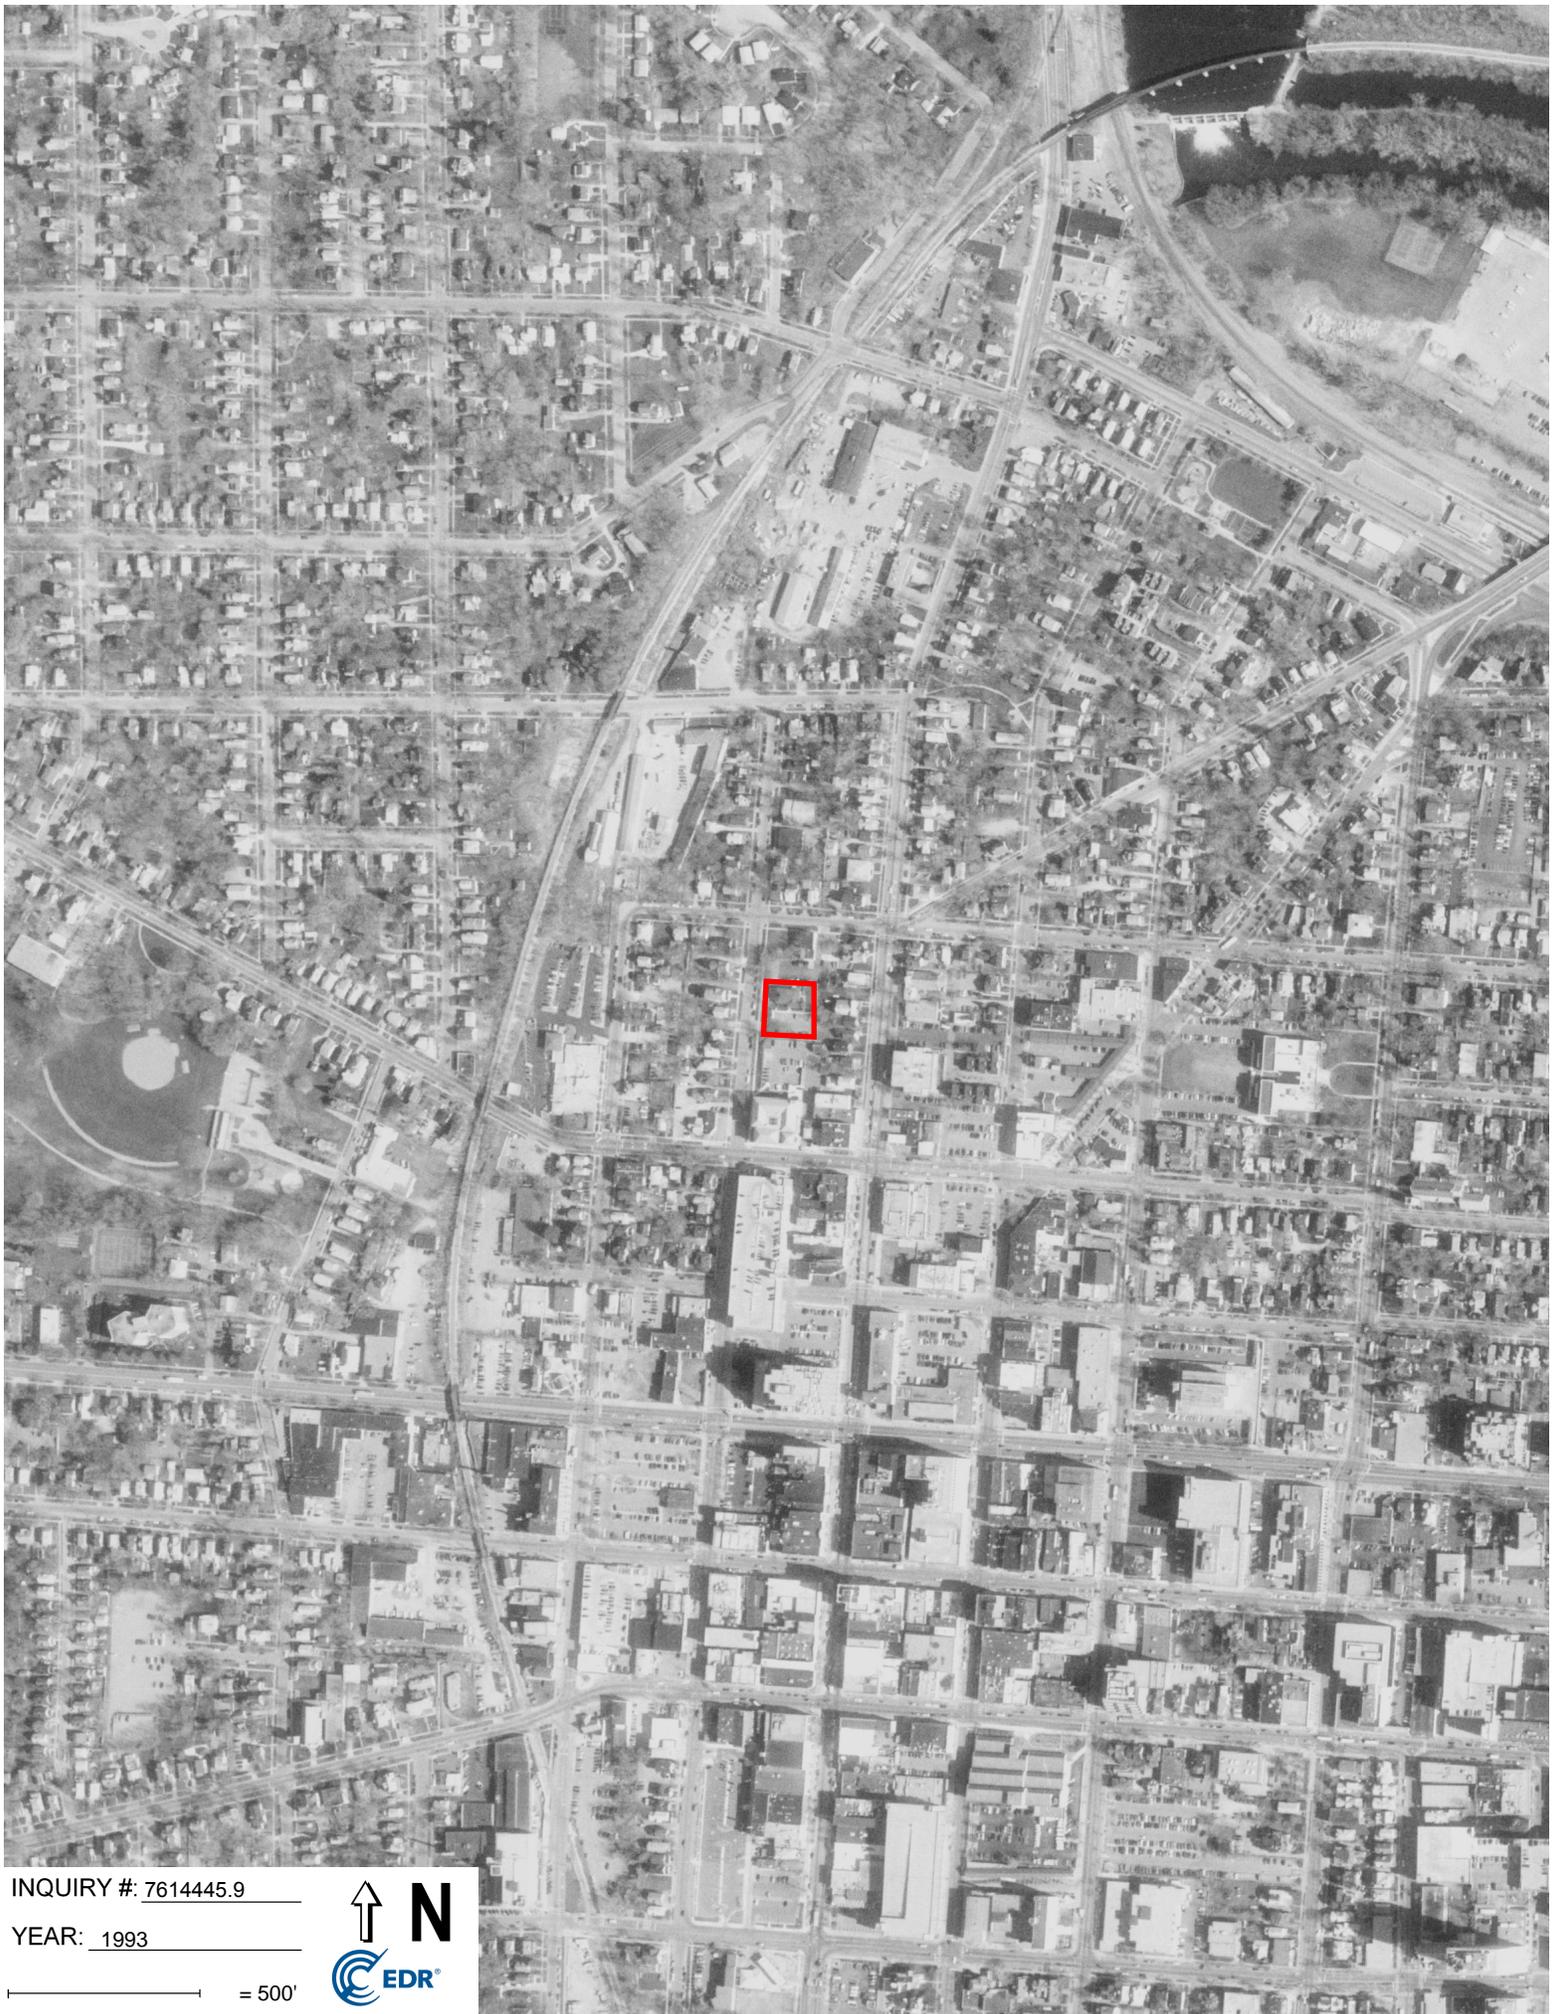

INQUIRY #: 7614445.9

YEAR: 1993

— = 500'





UNMAPPED

INQUIRY #: 7614445.9

YEAR: 1992

— = 500'





INQUIRY #: 7614445.9

YEAR: 1987

— = 500'





INQUIRY #: 7614445.9

YEAR: 1983

— = 500'





INQUIRY #: 7614445.9

YEAR: 1978

— = 500'





INQUIRY #: 7614445.9

YEAR: 1973

— = 500'






INQUIRY #: 7614445.9

YEAR: 1969

— = 500'



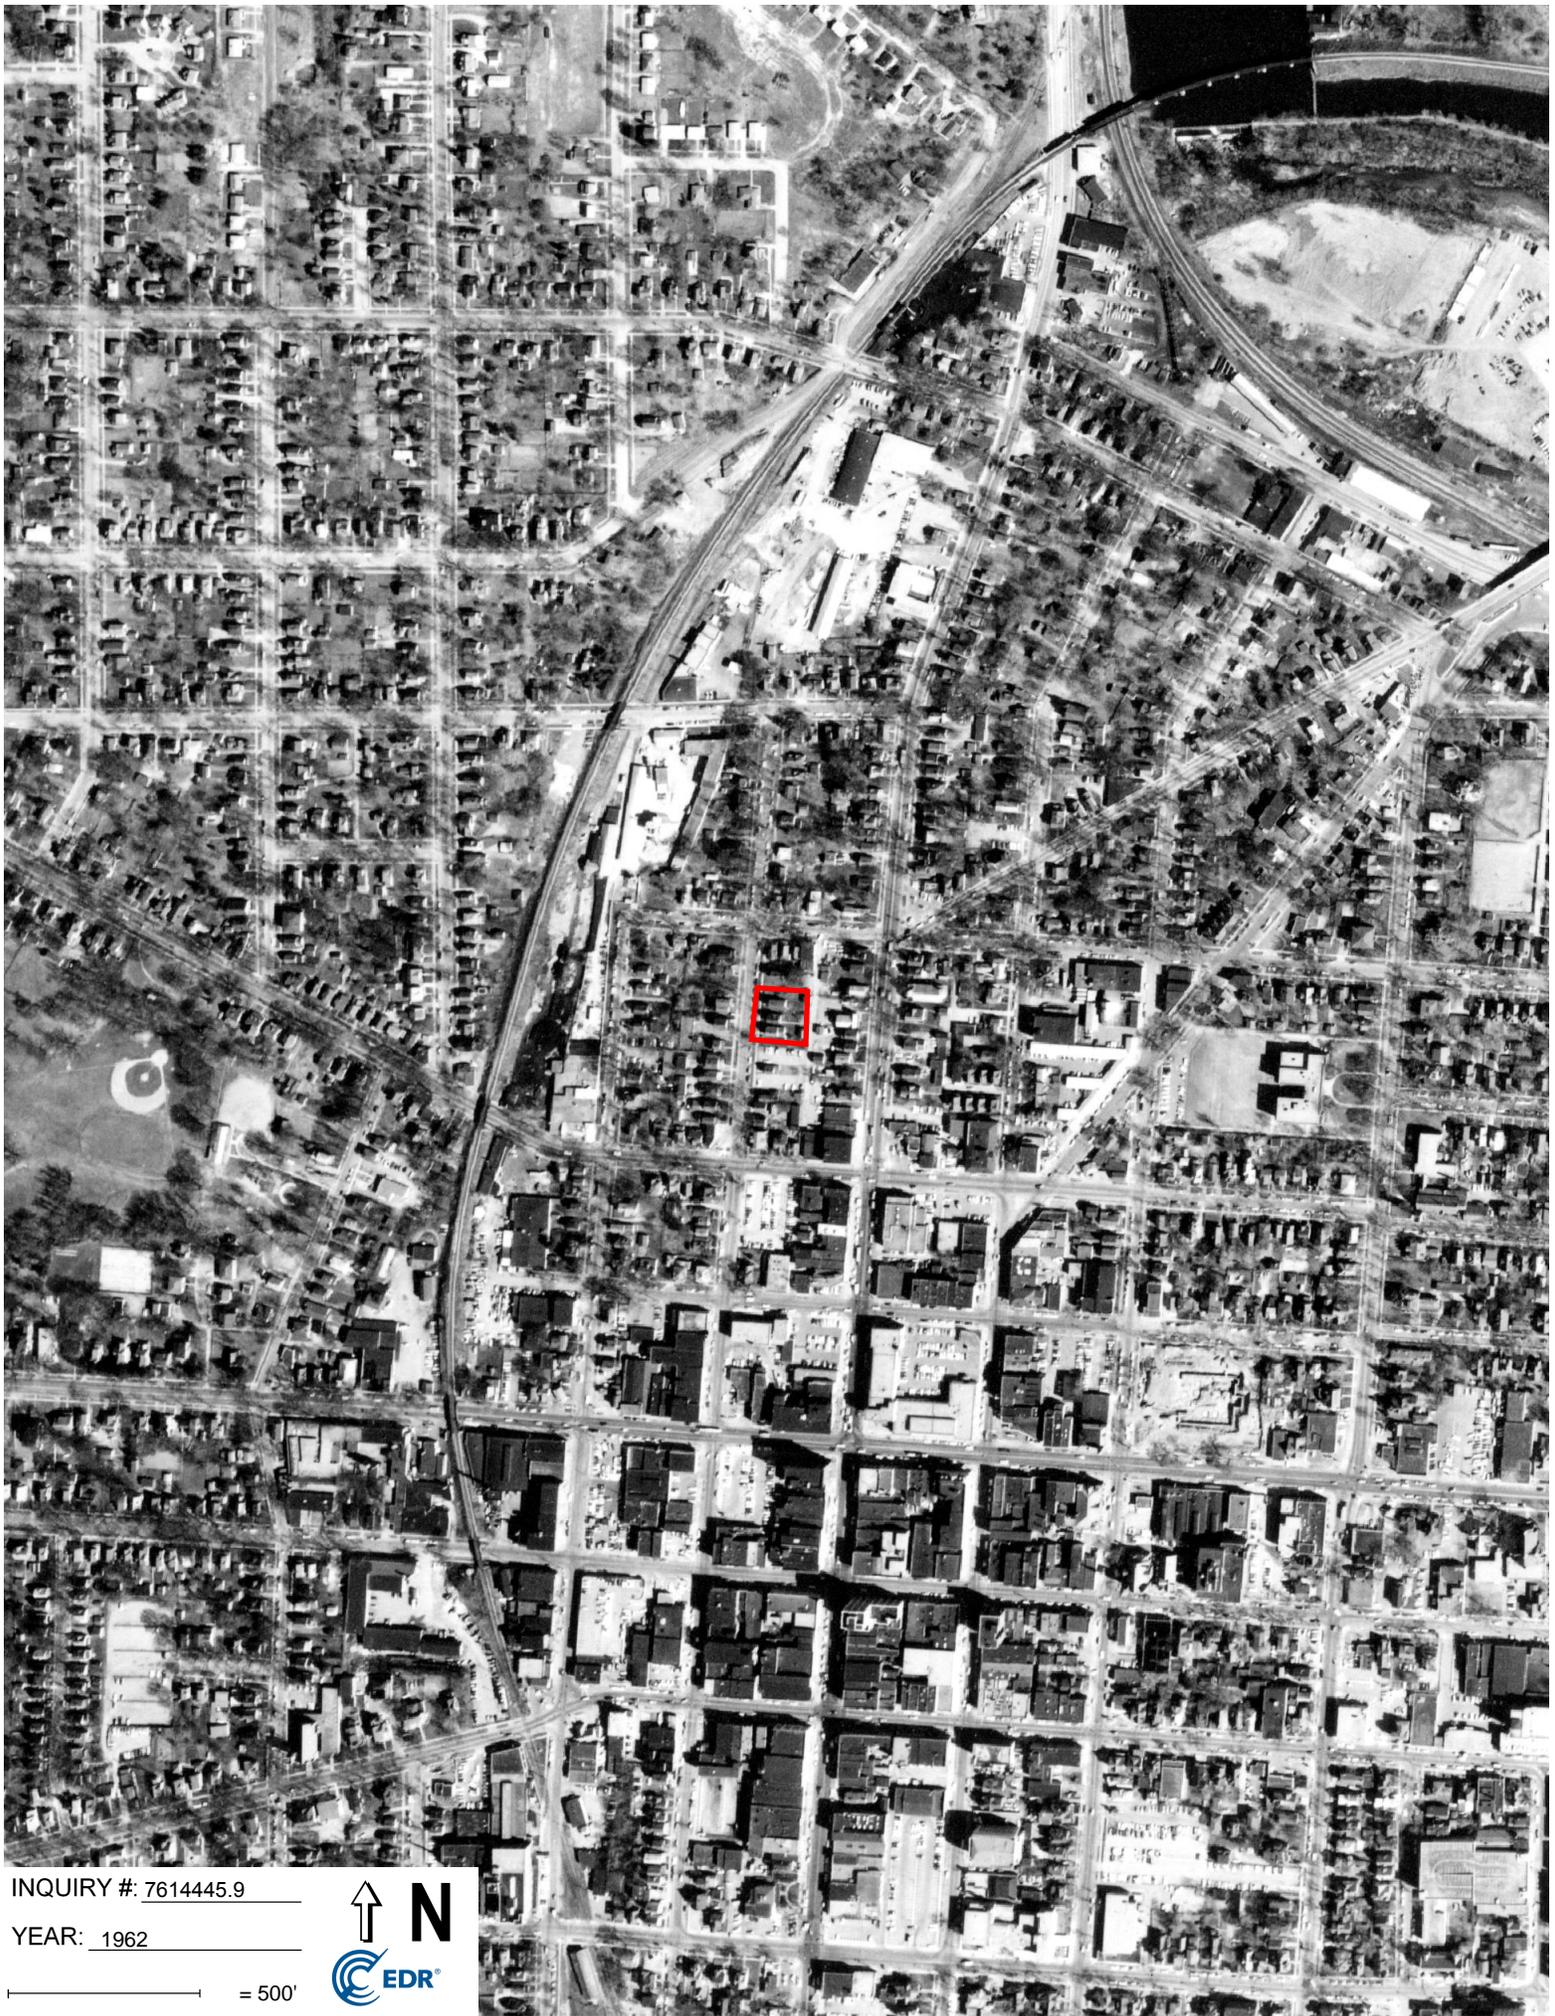

INQUIRY #: 7614445.9

YEAR: 1962

— = 500'





INQUIRY #: 7614445.9

YEAR: 1955

— = 500'





INQUIRY #: 7614445.9

YEAR: 1949

— = 500'





INQUIRY #: 7614445.9

YEAR: 1940

— = 500'





INQUIRY #: 7614445.9

YEAR: 1937

— = 500'



APPENDIX F
Historical Topographic Maps

404 N. Ashley
404 N. Ashley
Ann Arbor, MI 48103

Inquiry Number: 7614445.4

April 04, 2024

EDR Historical Topo Map Report

with QuadMatch™



6 Armstrong Road, 4th floor
Shelton, CT 06484
Toll Free: 800.352.0050
www.edrnet.com

EDR Historical Topo Map Report

04/04/24

Site Name:

404 N. Ashley
404 N. Ashley
Ann Arbor, MI 48103
EDR Inquiry # 7614445.4

Client Name:

Environmental Consulting Solutions, LLC
523 W. Sunnybrook Drive
Royal Oak, MI 48073
Contact: Julie Pratt



EDR Topographic Map Library has been searched by EDR and maps covering the target property location as provided by Environmental Consulting Solutions, LLC were identified for the years listed below. EDR's Historical Topo Map Report is designed to assist professionals in evaluating potential liability on a target property resulting from past activities. EDR's Historical Topo Map Report includes a search of a collection of public and private color historical topographic maps, dating back to the late 1800s.

Search Results:**Coordinates:**

P.O.#	NA	Latitude:	42.284278 42° 17' 3" North
Project:	A121-0001-03	Longitude:	-83.749255 -83° 44' 57" West
		UTM Zone:	Zone 17 North
		UTM X Meters:	273321.08
		UTM Y Meters:	4685000.58
		Elevation:	812.06' above sea level

Maps Provided:

2019	1906
2017	1904
2014	1902
1983	
1978	
1973, 1975	
1965	
1908	

Disclaimer - Copyright and Trademark Notice

This Report contains certain information obtained from a variety of public and other sources reasonably available to Environmental Data Resources, LLC. It cannot be concluded from this Report that coverage information for the target and surrounding properties does not exist from other sources. This Report is provided on an "AS IS", "AS AVAILABLE" basis. NO WARRANTY EXPRESS OR IMPLIED IS MADE WHATSOEVER IN CONNECTION WITH THIS REPORT. ENVIRONMENTAL DATA RESOURCES, LLC AND ITS SUBSIDIARIES, AFFILIATES AND THIRD PARTY SUPPLIERS DISCLAIM ALL WARRANTIES, OF ANY KIND OR NATURE, EXPRESS OR IMPLIED, ARISING OUT OF OR RELATED TO THIS REPORT OR ANY OF THE DATA AND INFORMATION PROVIDED IN THIS REPORT, INCLUDING WITHOUT LIMITATION, ANY WARRANTIES REGARDING ACCURACY, QUALITY, CORRECTNESS, COMPLETENESS, COMPREHENSIVENESS, SUITABILITY, MERCHANTABILITY, FITNESS FOR A PARTICULAR PURPOSE, TITLE, NON-INFRINGEMENT, MISAPPROPRIATION, OR OTHERWISE. ALL RISK IS ASSUMED BY THE USER. IN NO EVENT SHALL ENVIRONMENTAL DATA RESOURCES, LLC OR ITS SUBSIDIARIES, AFFILIATES OR THIRD PARTY SUPPLIERS BE LIABLE TO ANYONE FOR ANY DIRECT, INCIDENTAL, INDIRECT, SPECIAL, CONSEQUENTIAL OR OTHER DAMAGES OF ANY TYPE OR KIND (INCLUDING BUT NOT LIMITED TO LOSS OF PROFITS, LOSS OF USE, OR LOSS OF DATA), ARISING OUT OF OR IN ANY WAY CONNECTED WITH THIS REPORT OR ANY OF THE DATA AND INFORMATION PROVIDED IN THIS REPORT. Any analyses, estimates, ratings, environmental risk levels, or risk codes provided in this Report are provided for illustrative purposes only, and are not intended to provide, nor should they be interpreted as providing any facts regarding, or prediction or forecast of, any environmental risk for any property. Only an assessment performed by a qualified environmental professional can provide findings, opinions or conclusions regarding the environmental risk or conditions in, on or at any property.

Copyright 2024 by Environmental Data Resources, Inc. All rights reserved. Reproduction in any media or format, in whole or in part, of any report or map of Environmental Data Resources, Inc., or its affiliates, is prohibited without prior written permission.

EDR and its logos (including Sanborn and Sanborn Map) are trademarks of Environmental Data Resources, LLC or its affiliates. All other trademarks used herein are the property of their respective owners.


Topo Sheet Key

This EDR Topo Map Report is based upon the following USGS topographic map sheets.

2019 Source Sheets



Ann Arbor East
2019
7.5-minute, 24000

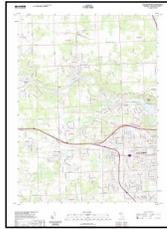

Ann Arbor West
2019
7.5-minute, 24000

2017 Source Sheets



Ann Arbor East
2017
7.5-minute, 24000



Ann Arbor West
2017
7.5-minute, 24000

2014 Source Sheets




Ann Arbor East
2014
7.5-minute, 24000




Ann Arbor West
2014
7.5-minute, 24000

1983 Source Sheets

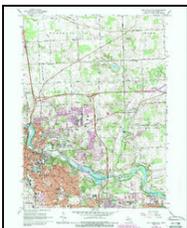

Ann Arbor East
1983
7.5-minute, 24000
Aerial Photo Revised 1983

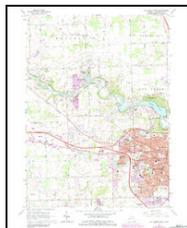


Ann Arbor West
1983
7.5-minute, 24000
Aerial Photo Revised 1982

Topo Sheet Key


This EDR Topo Map Report is based upon the following USGS topographic map sheets.

1978 Source Sheets

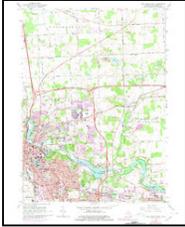

Ann Arbor East
1978
7.5-minute, 24000
Aerial Photo Revised 1973

1973, 1975 Source Sheets

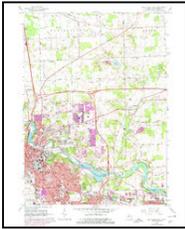


Ann Arbor East
1973
7.5-minute, 24000
Aerial Photo Revised 1973




Ann Arbor West
1975
7.5-minute, 24000
Aerial Photo Revised 1975

1965 Source Sheets

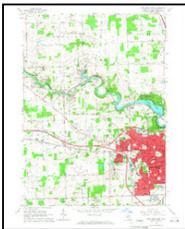

Ann Arbor West
1965
7.5-minute, 24000
Aerial Photo Revised 1964

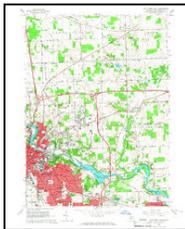

Ann Arbor East
1965
7.5-minute, 24000
Aerial Photo Revised 1964

1908 Source Sheets



Ann Arbor
1908
30-minute, 125000

Topo Sheet Key

This EDR Topo Map Report is based upon the following USGS topographic map sheets.

1906 Source Sheets



Dexter
1906
15-minute, 62500



South Lyon
1906
15-minute, 62500

1904 Source Sheets



Ann Arbor
1904
30-minute, 125000


1902 Source Sheets





Dexter
1902
15-minute, 62500



South Lyon
1902
15-minute, 62500

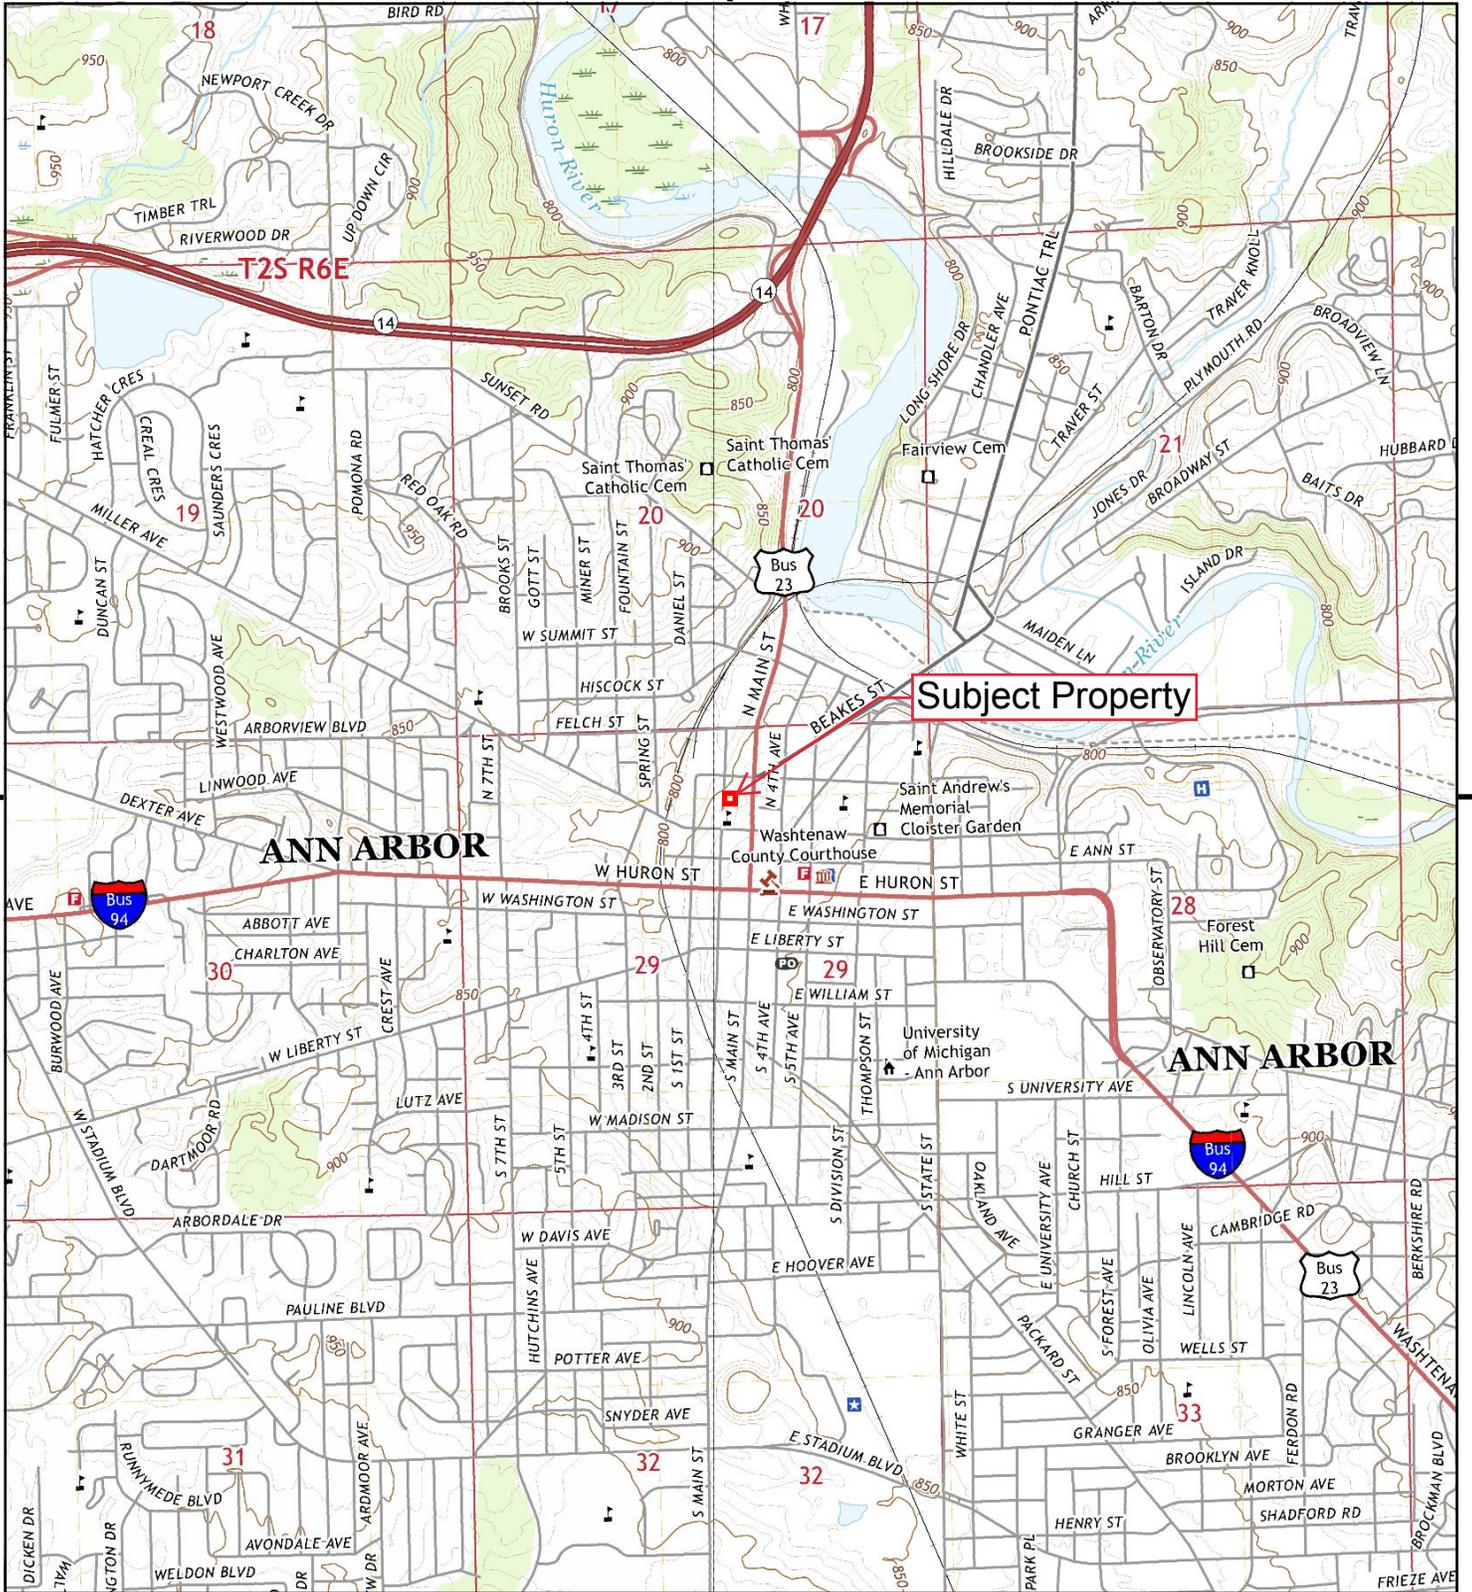


This report includes information from the following map sheet(s).

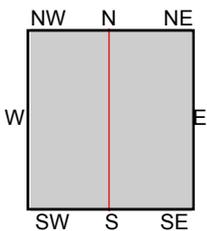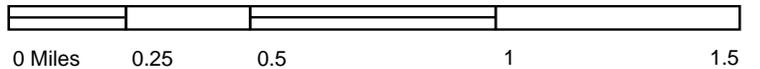



TP, Ann Arbor East, 2019, 7.5-minute
NW, Ann Arbor West, 2019, 7.5-minute

SITE NAME: 404 N. Ashley
ADDRESS: 404 N. Ashley
Ann Arbor, MI 48103
CLIENT: Environmental Consulting Solutions, LLC



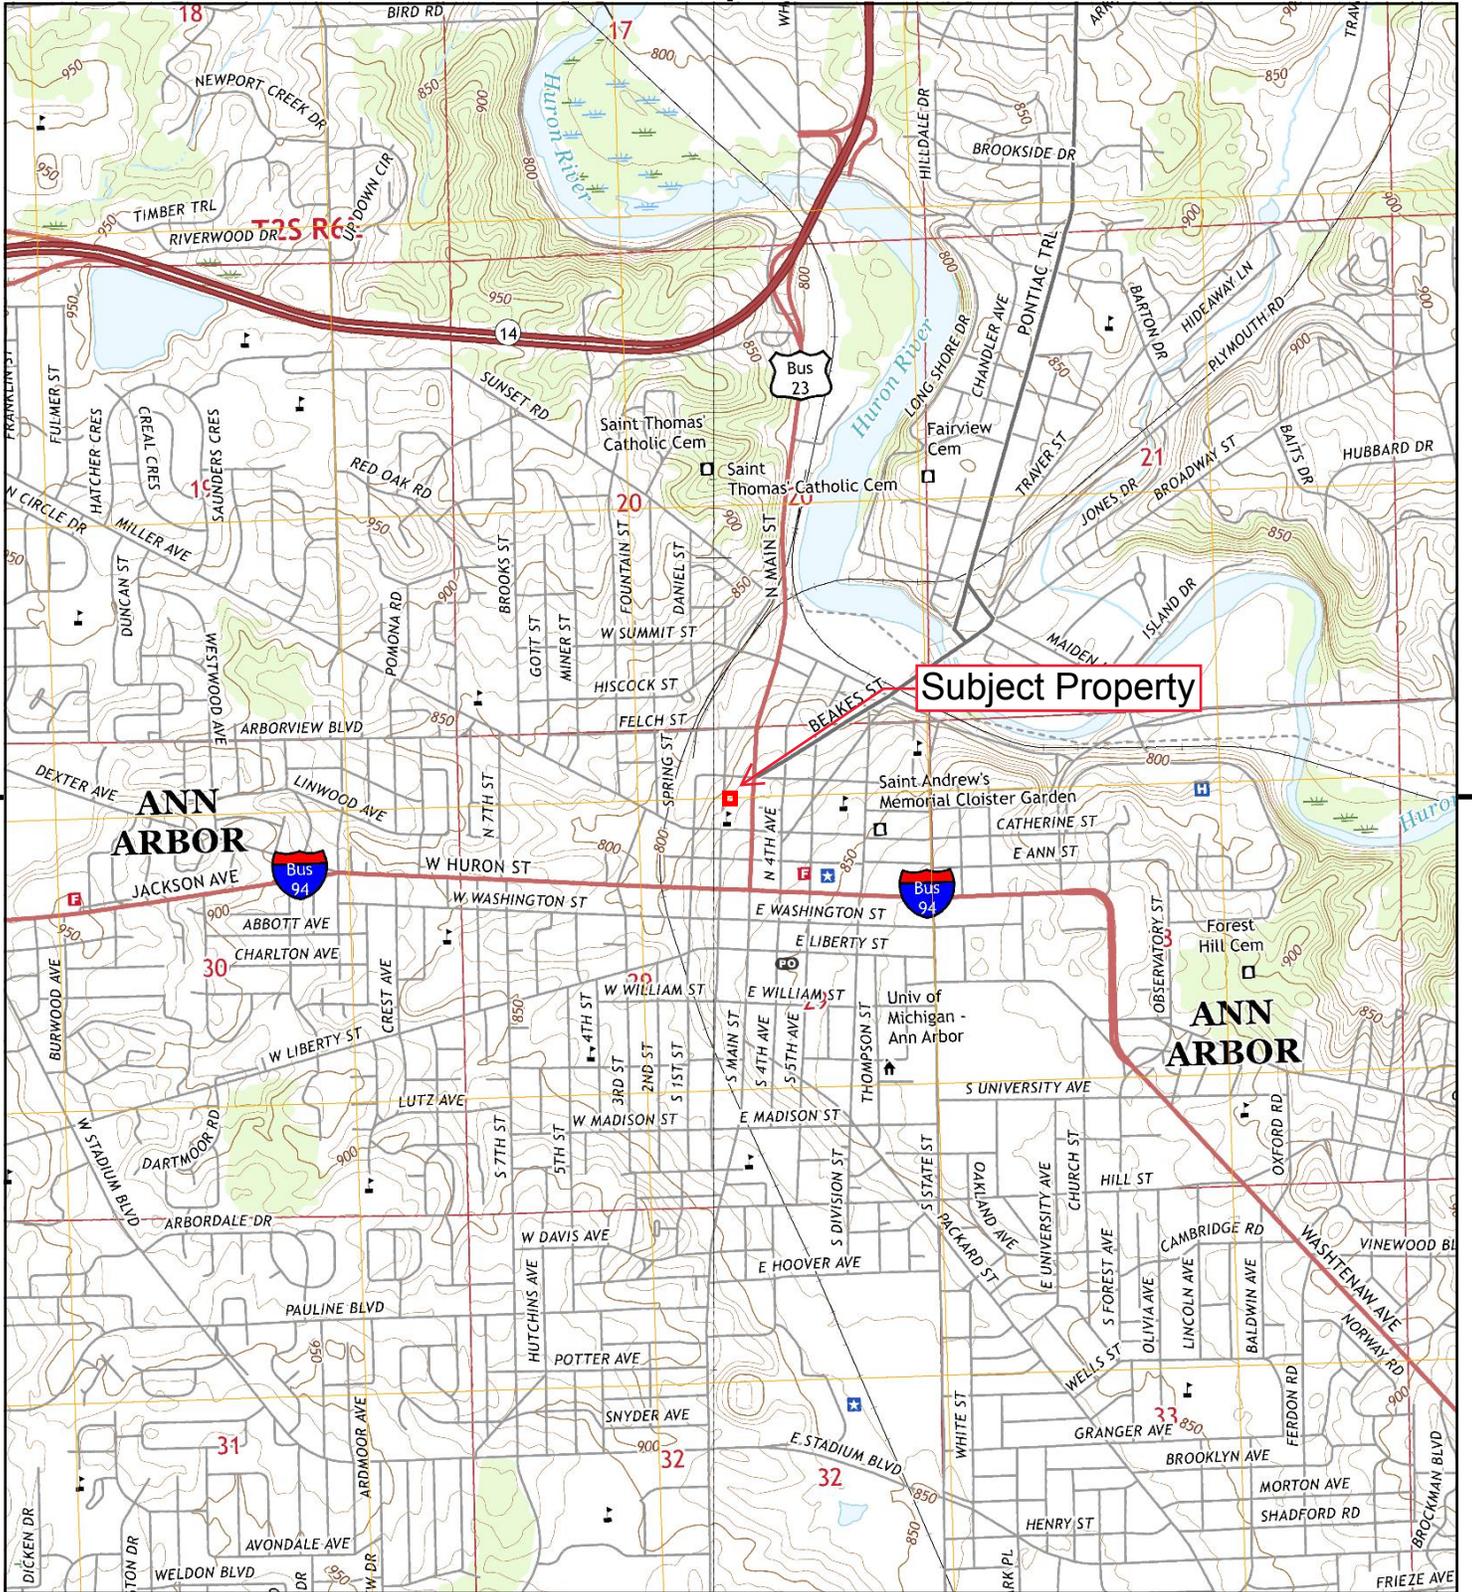


This report includes information from the following map sheet(s).

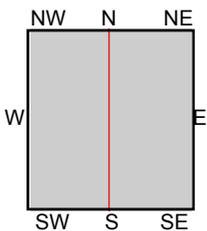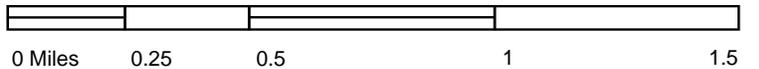



TP, Ann Arbor East, 2017, 7.5-minute
 NW, Ann Arbor West, 2017, 7.5-minute

SITE NAME: 404 N. Ashley
ADDRESS: 404 N. Ashley
 Ann Arbor, MI 48103
CLIENT: Environmental Consulting Solutions, LLC



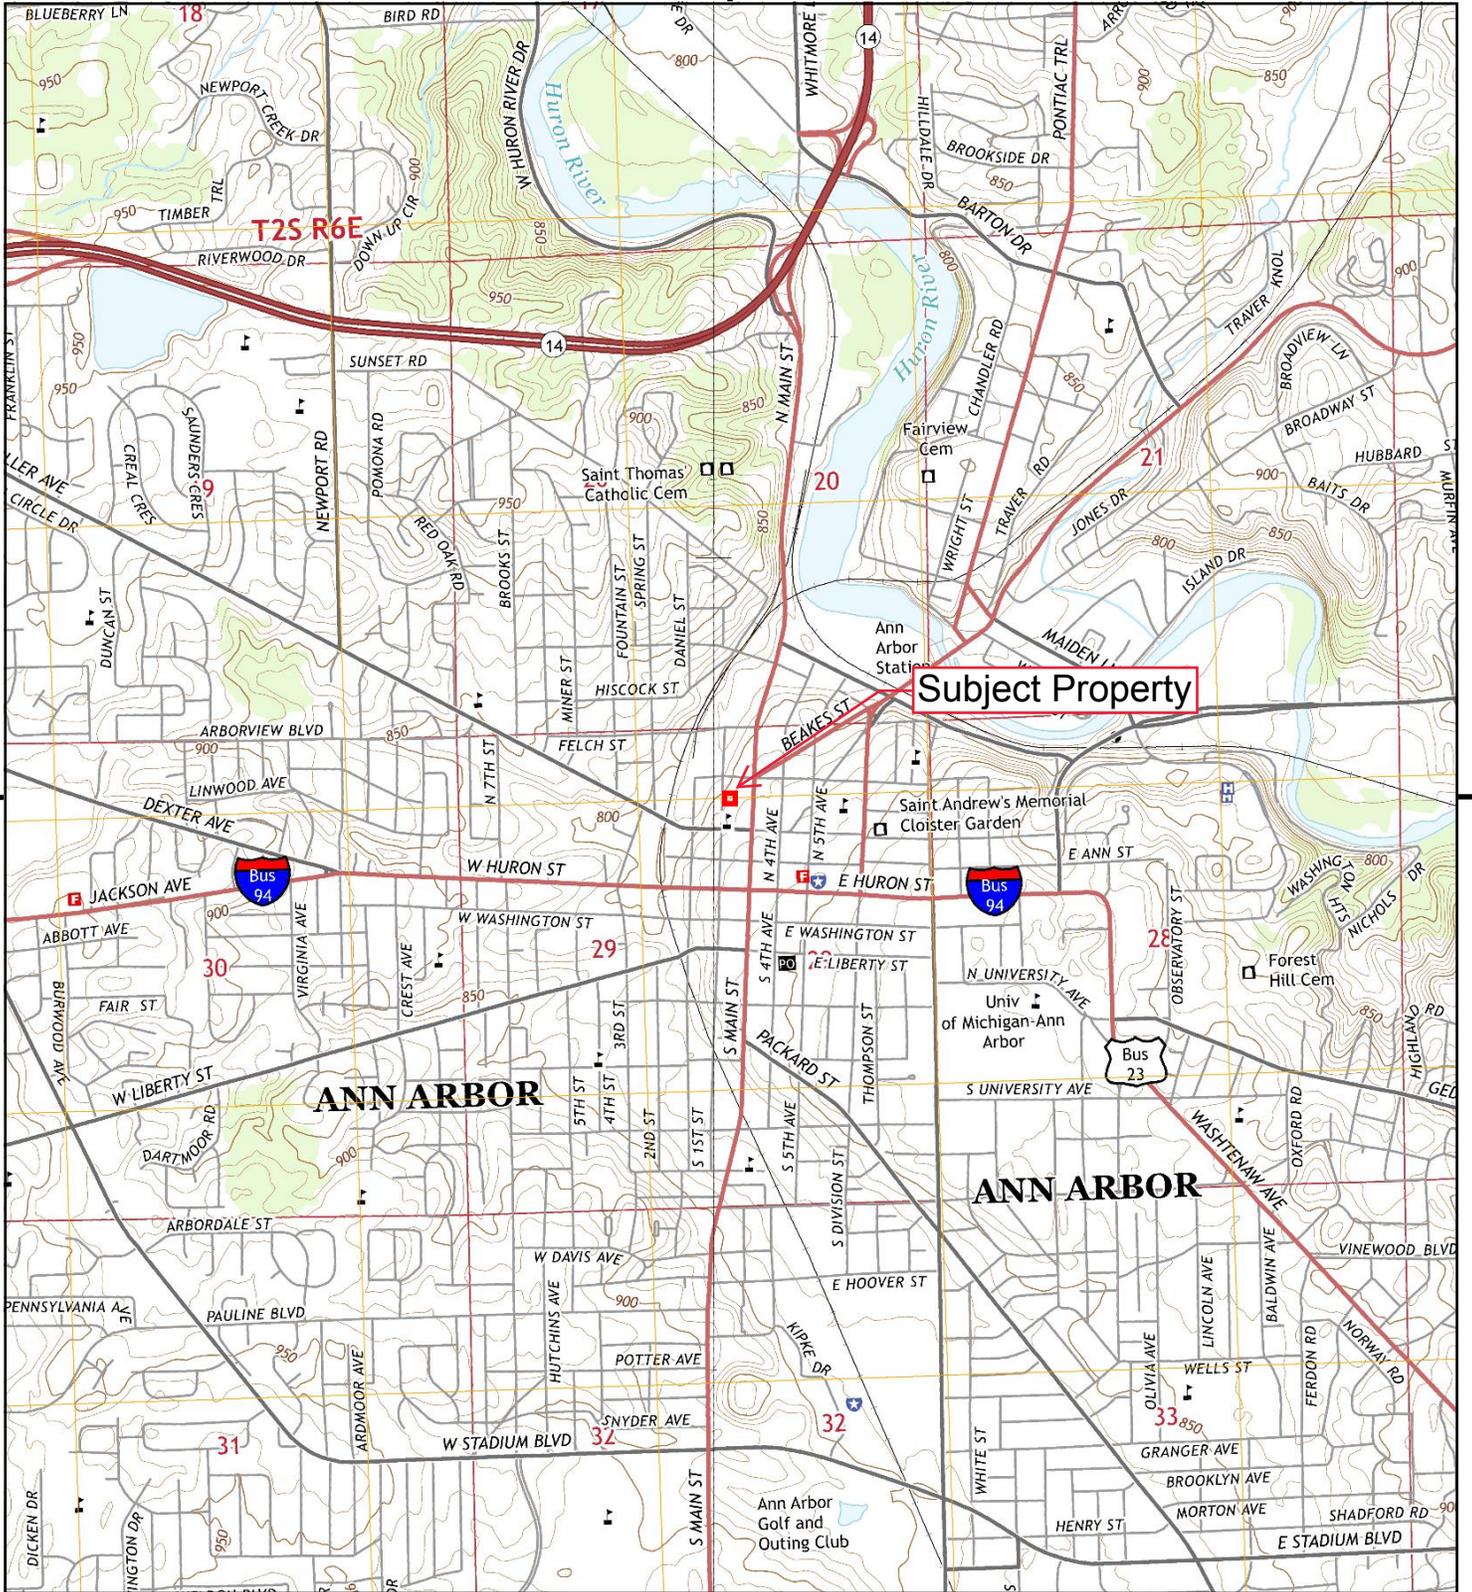


This report includes information from the following map sheet(s).

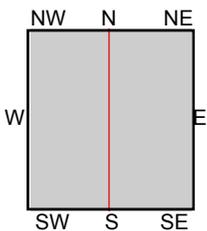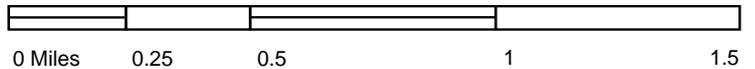



TP, Ann Arbor East, 2014, 7.5-minute
NW, Ann Arbor West, 2014, 7.5-minute

SITE NAME: 404 N. Ashley
ADDRESS: 404 N. Ashley
Ann Arbor, MI 48103
CLIENT: Environmental Consulting Solutions, LLC



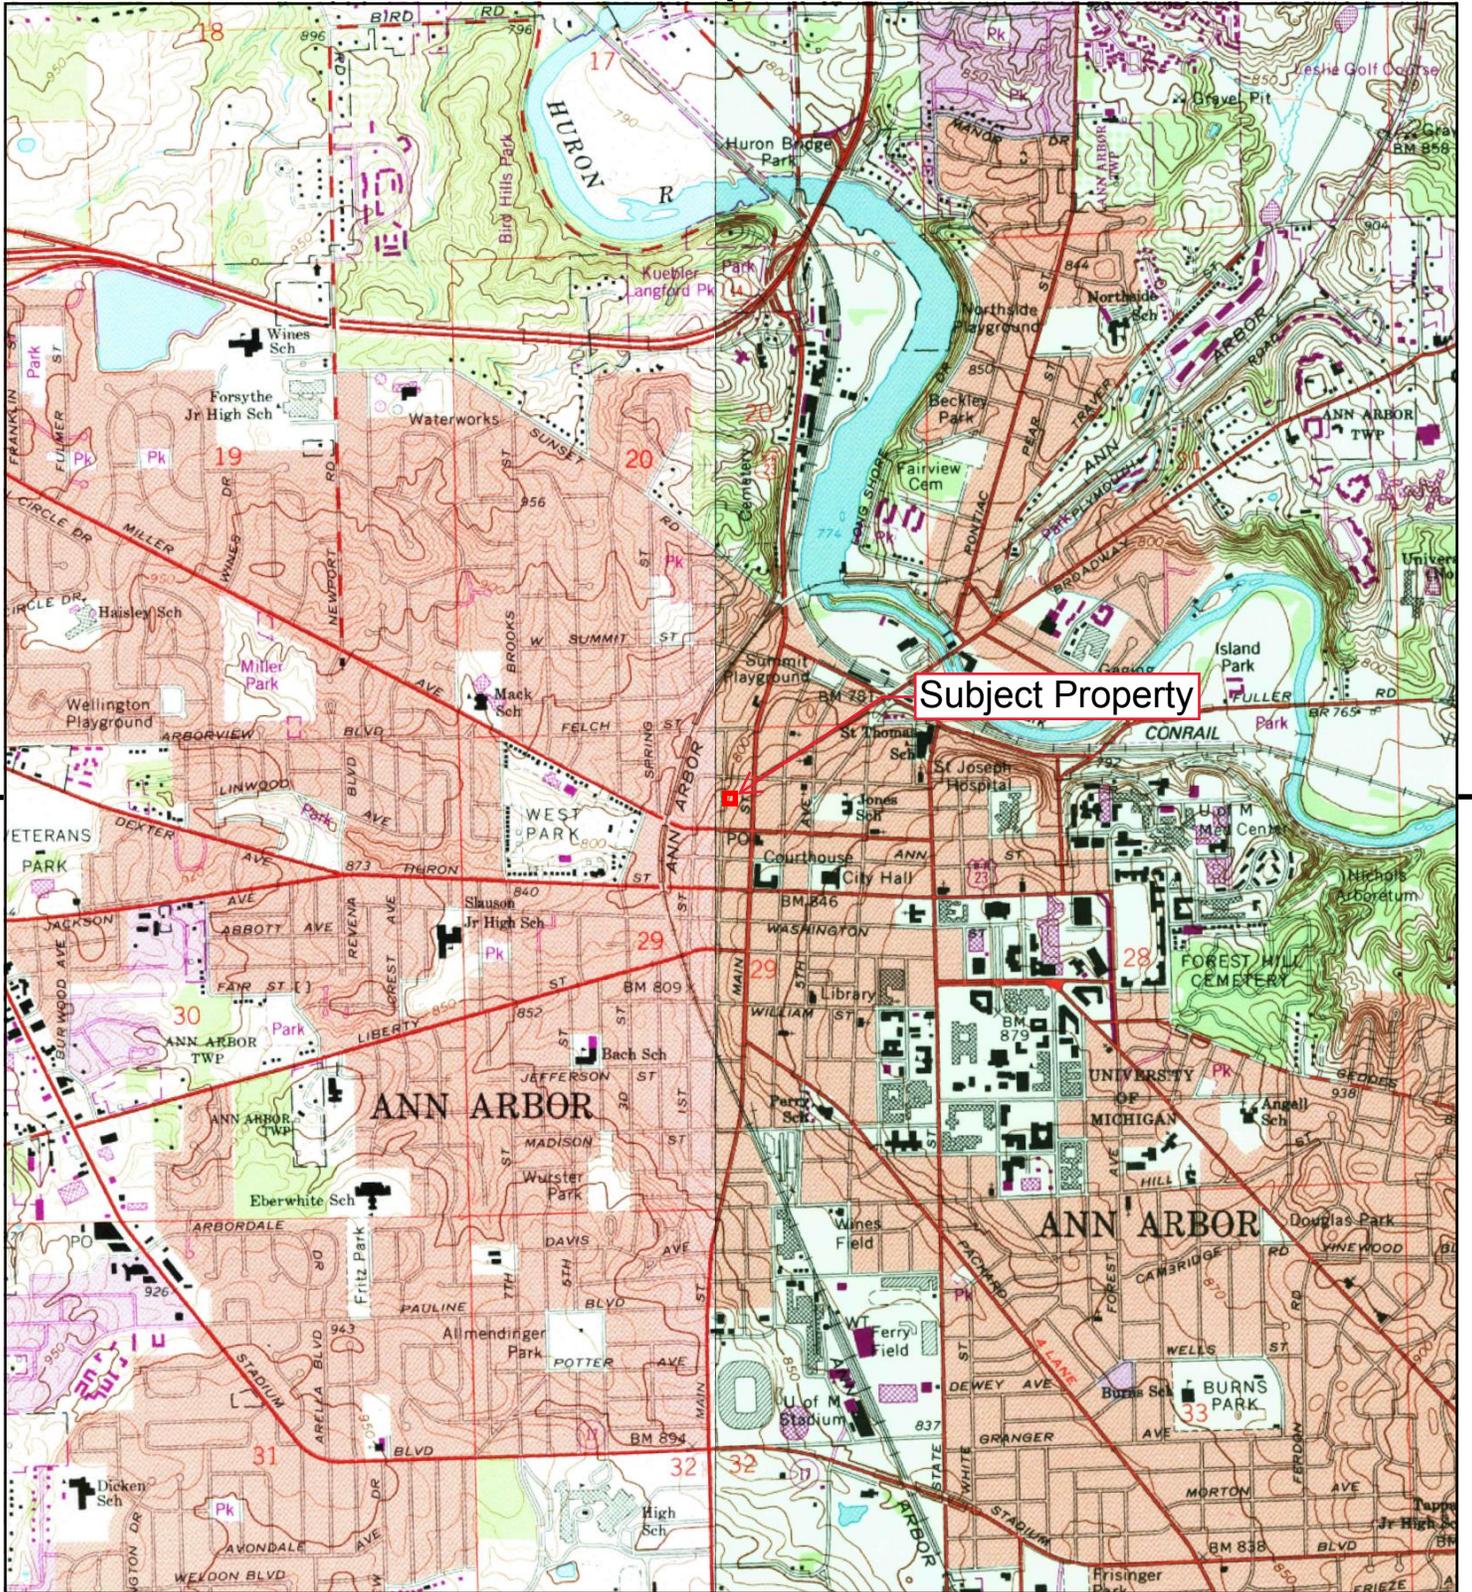


This report includes information from the following map sheet(s).

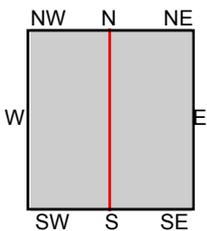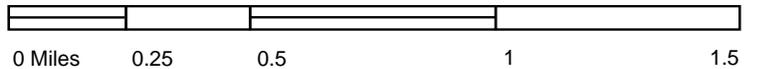



TP, Ann Arbor East, 1983, 7.5-minute
 NW, Ann Arbor West, 1983, 7.5-minute

SITE NAME: 404 N. Ashley
 ADDRESS: 404 N. Ashley
 Ann Arbor, MI 48103
 CLIENT: Environmental Consulting Solutions, LLC



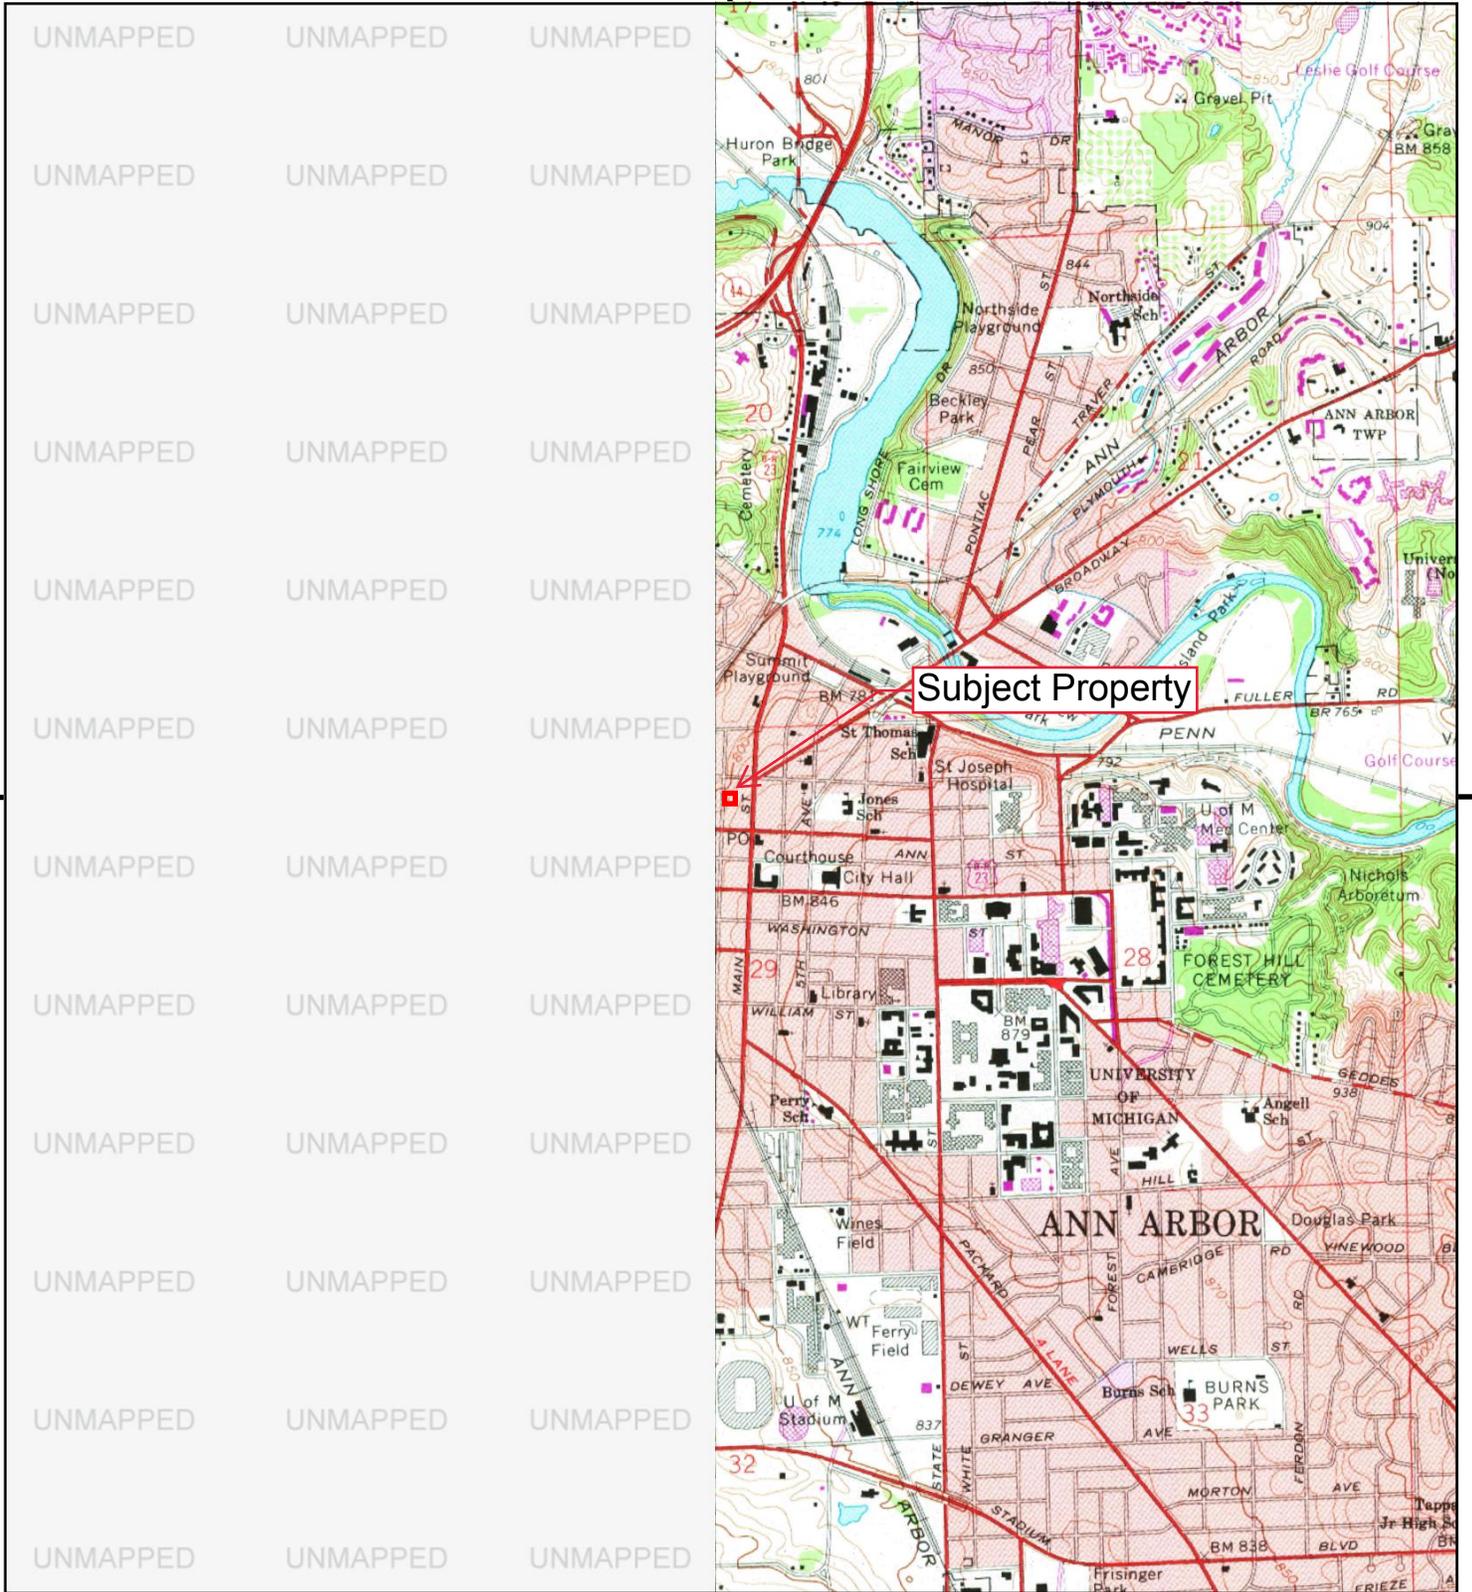


This report includes information from the following map sheet(s).

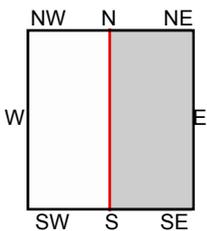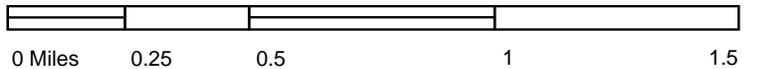



TP, Ann Arbor East, 1978, 7.5-minute

SITE NAME: 404 N. Ashley
 ADDRESS: 404 N. Ashley
 Ann Arbor, MI 48103
 CLIENT: Environmental Consulting Solutions, LLC



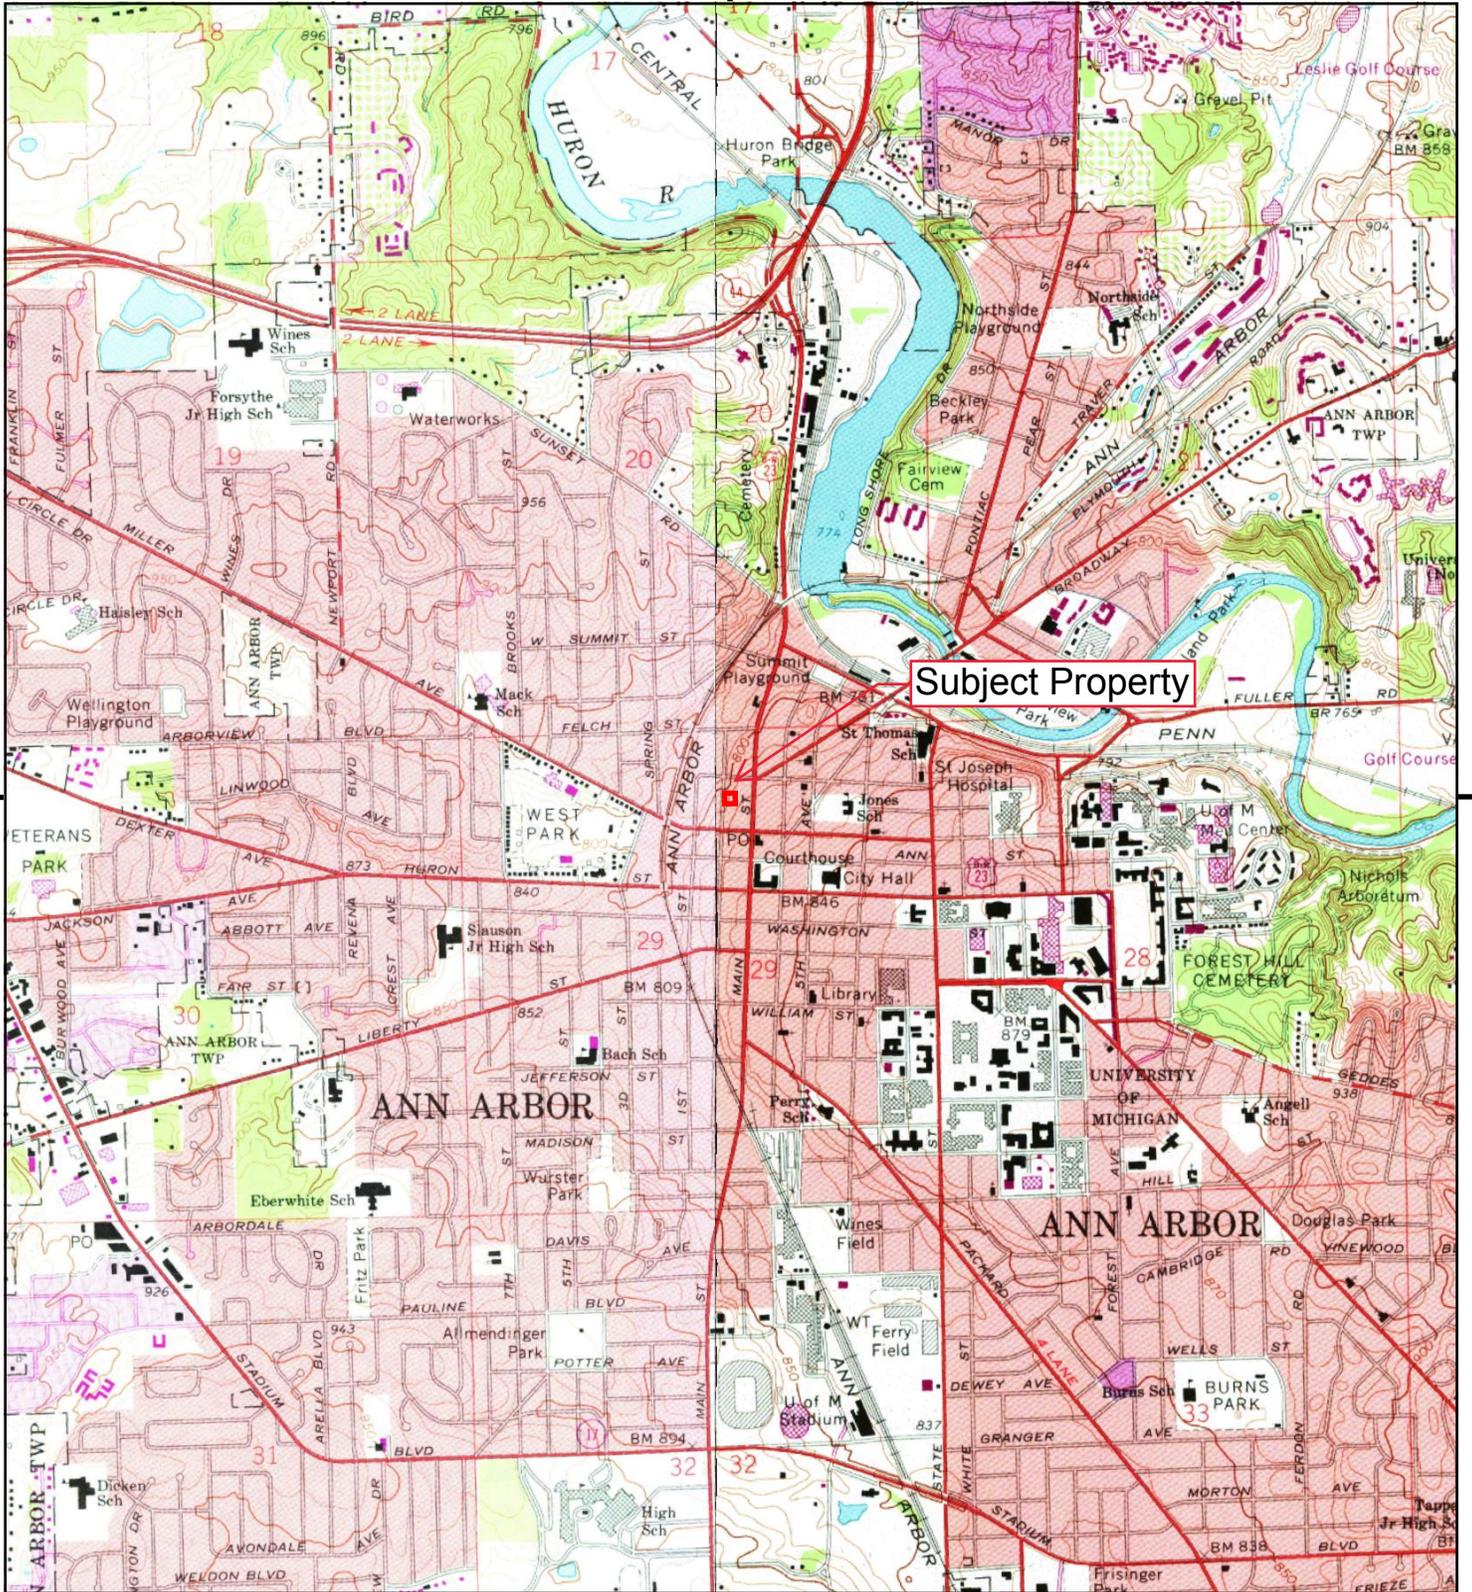


This report includes information from the following map sheet(s).

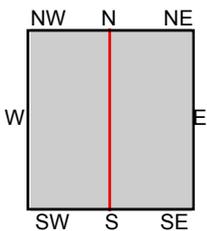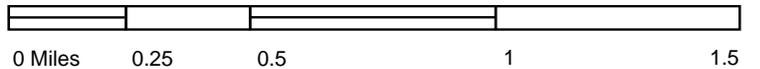



TP, Ann Arbor East, 1973, 7.5-minute
 NW, Ann Arbor West, 1975, 7.5-minute

SITE NAME: 404 N. Ashley
 ADDRESS: 404 N. Ashley
 Ann Arbor, MI 48103
 CLIENT: Environmental Consulting Solutions, LLC



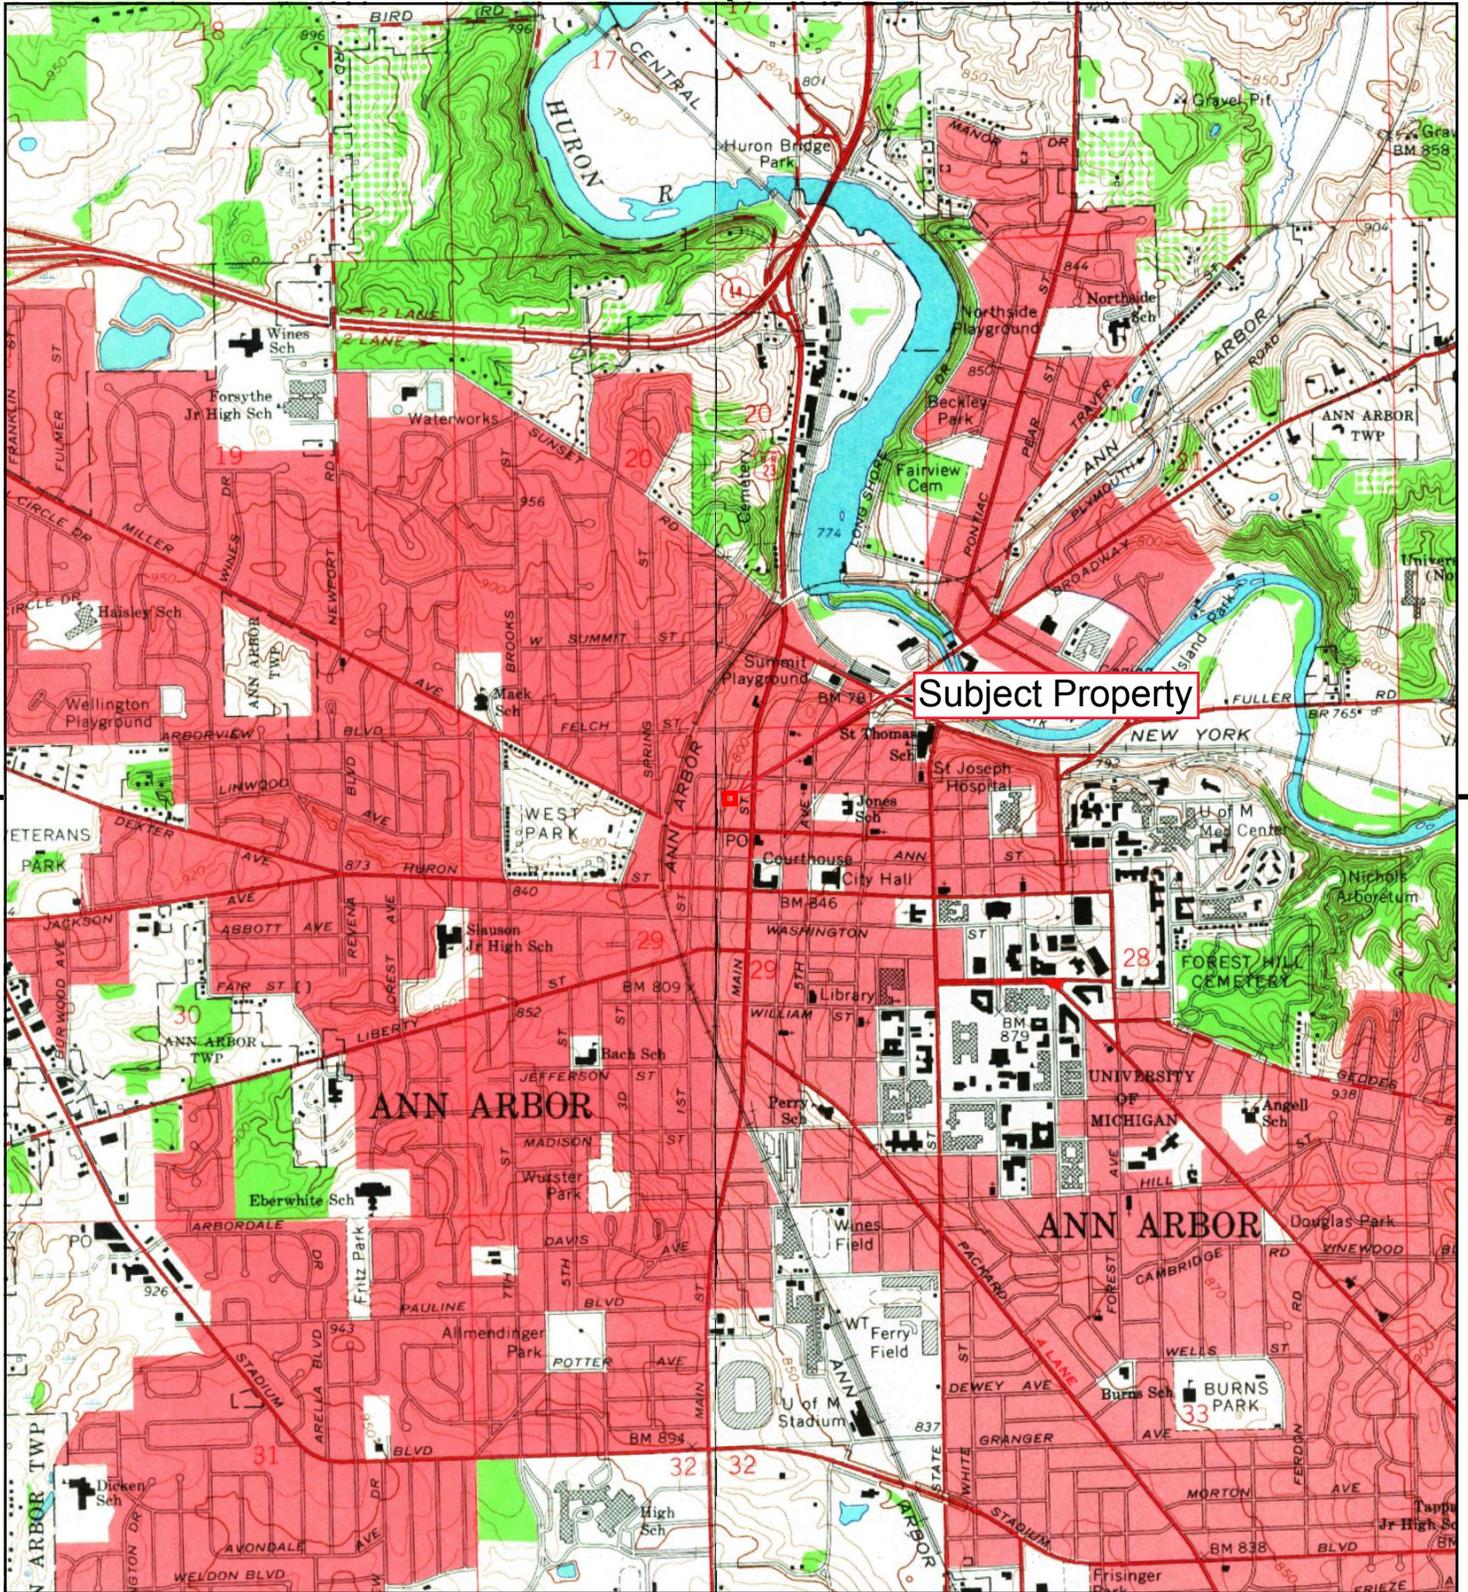


This report includes information from the following map sheet(s).

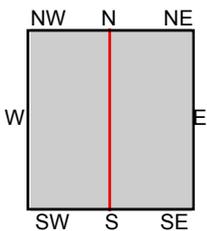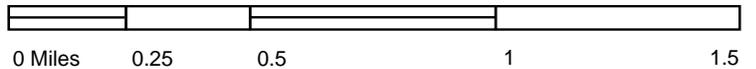



TP, Ann Arbor East, 1965, 7.5-minute
 NW, Ann Arbor West, 1965, 7.5-minute

SITE NAME: 404 N. Ashley
 ADDRESS: 404 N. Ashley
 Ann Arbor, MI 48103
 CLIENT: Environmental Consulting Solutions, LLC



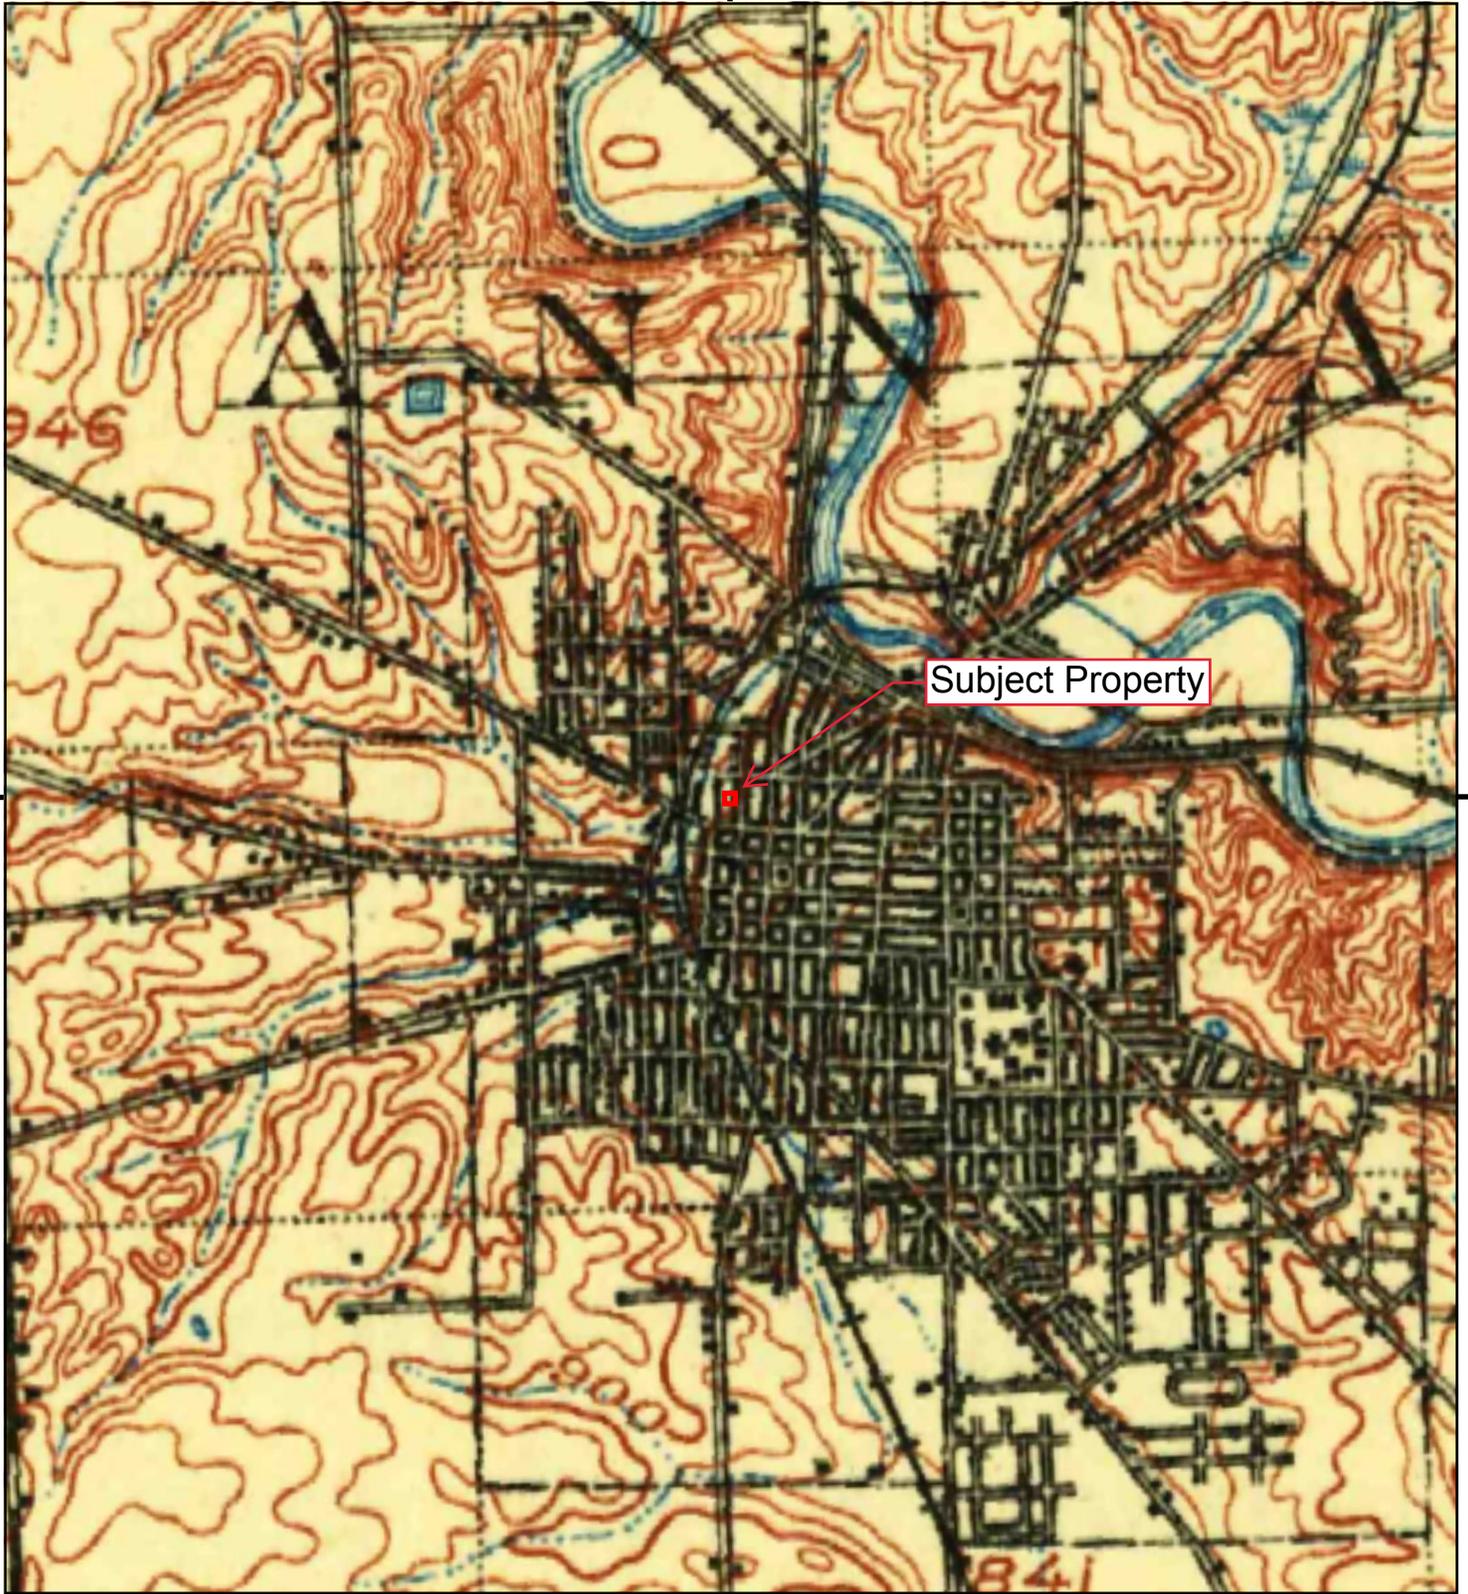


This report includes information from the following map sheet(s).

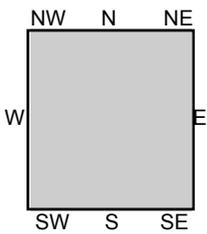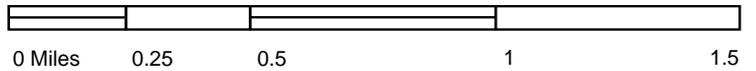



TP, Ann Arbor, 1908, 30-minute

SITE NAME: 404 N. Ashley
ADDRESS: 404 N. Ashley
Ann Arbor, MI 48103
CLIENT: Environmental Consulting Solutions, LLC



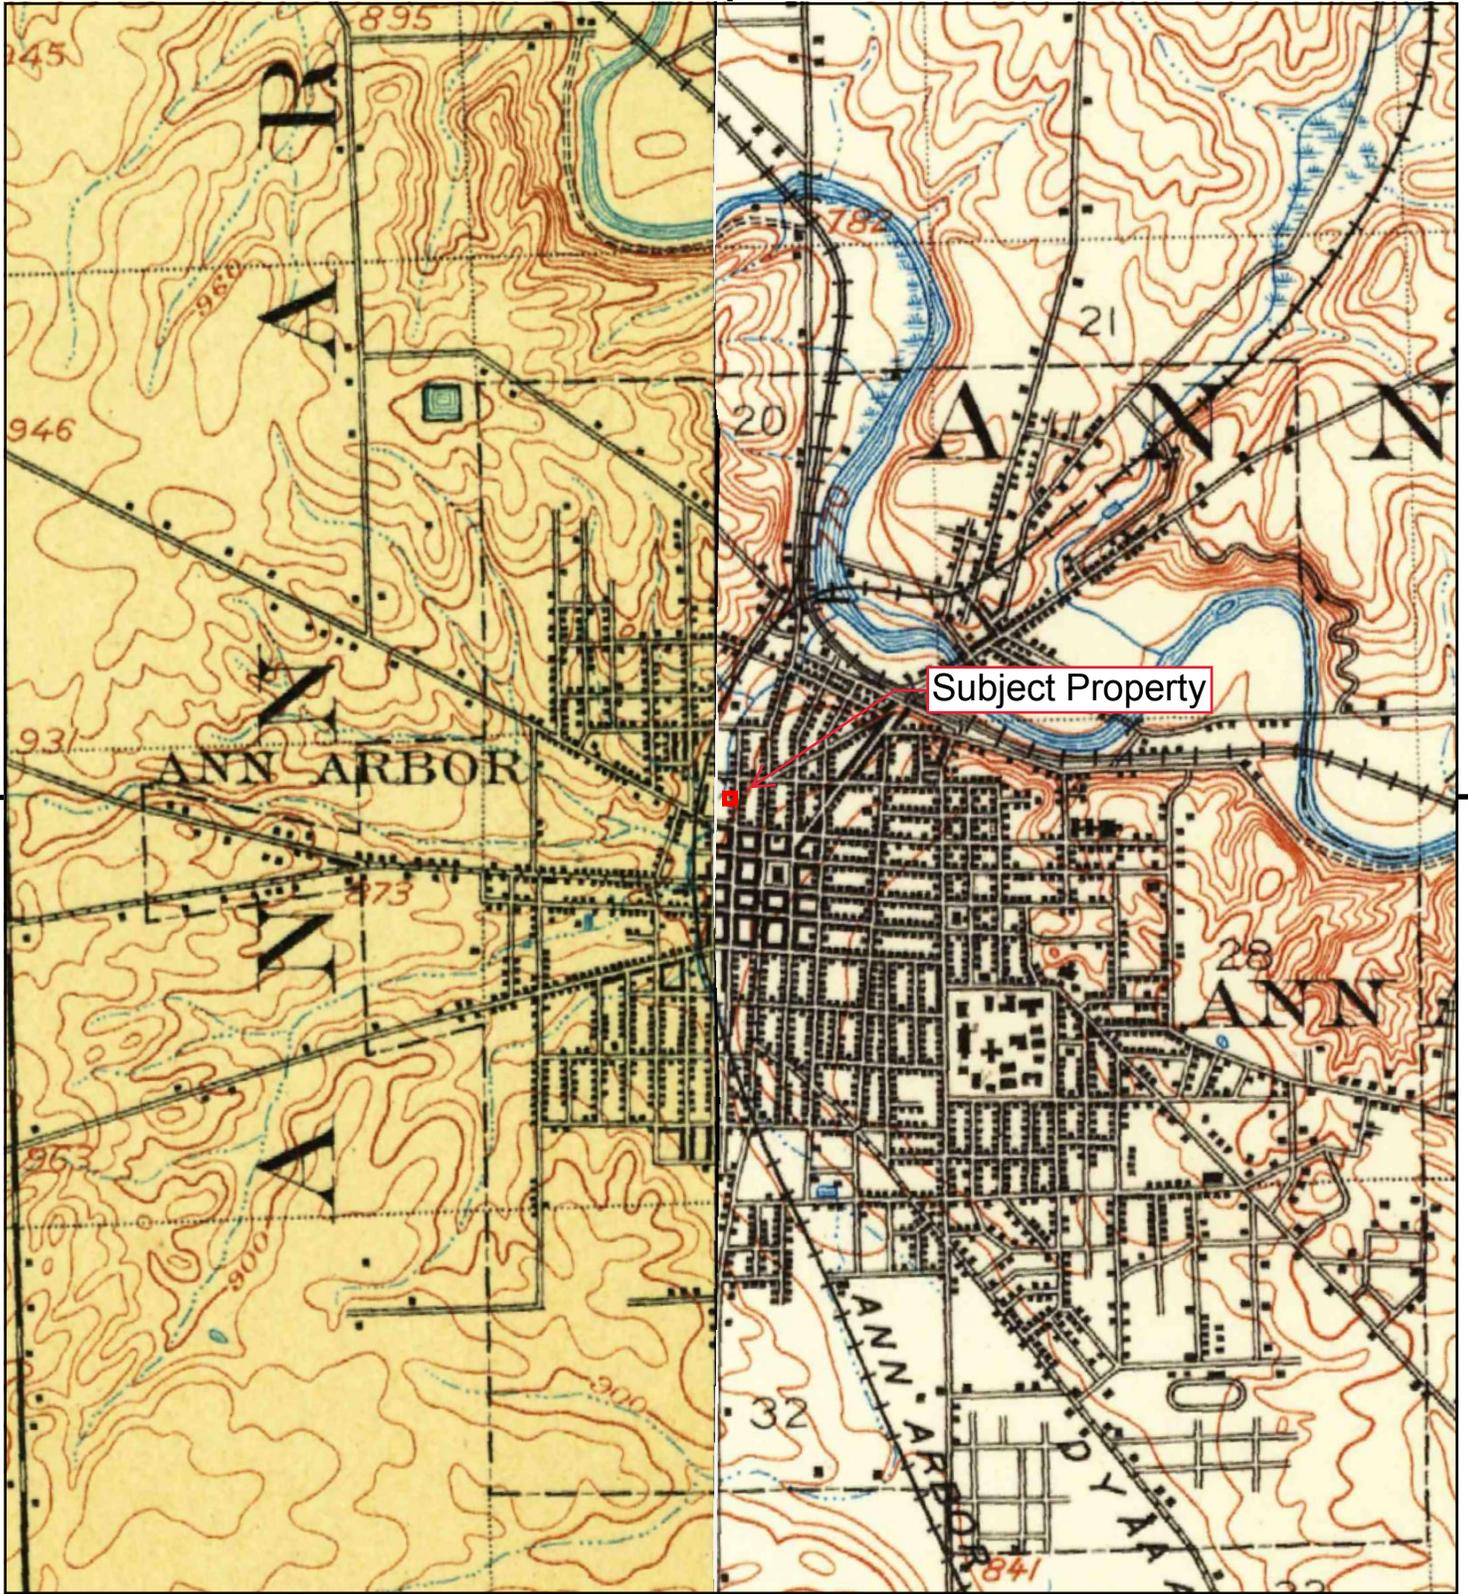


This report includes information from the following map sheet(s).

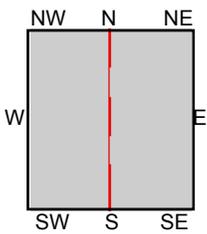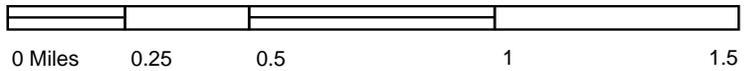



TP, South Lyon, 1906, 15-minute
 NW, Dexter, 1906, 15-minute

SITE NAME: 404 N. Ashley
 ADDRESS: 404 N. Ashley
 Ann Arbor, MI 48103
 CLIENT: Environmental Consulting Solutions, LLC



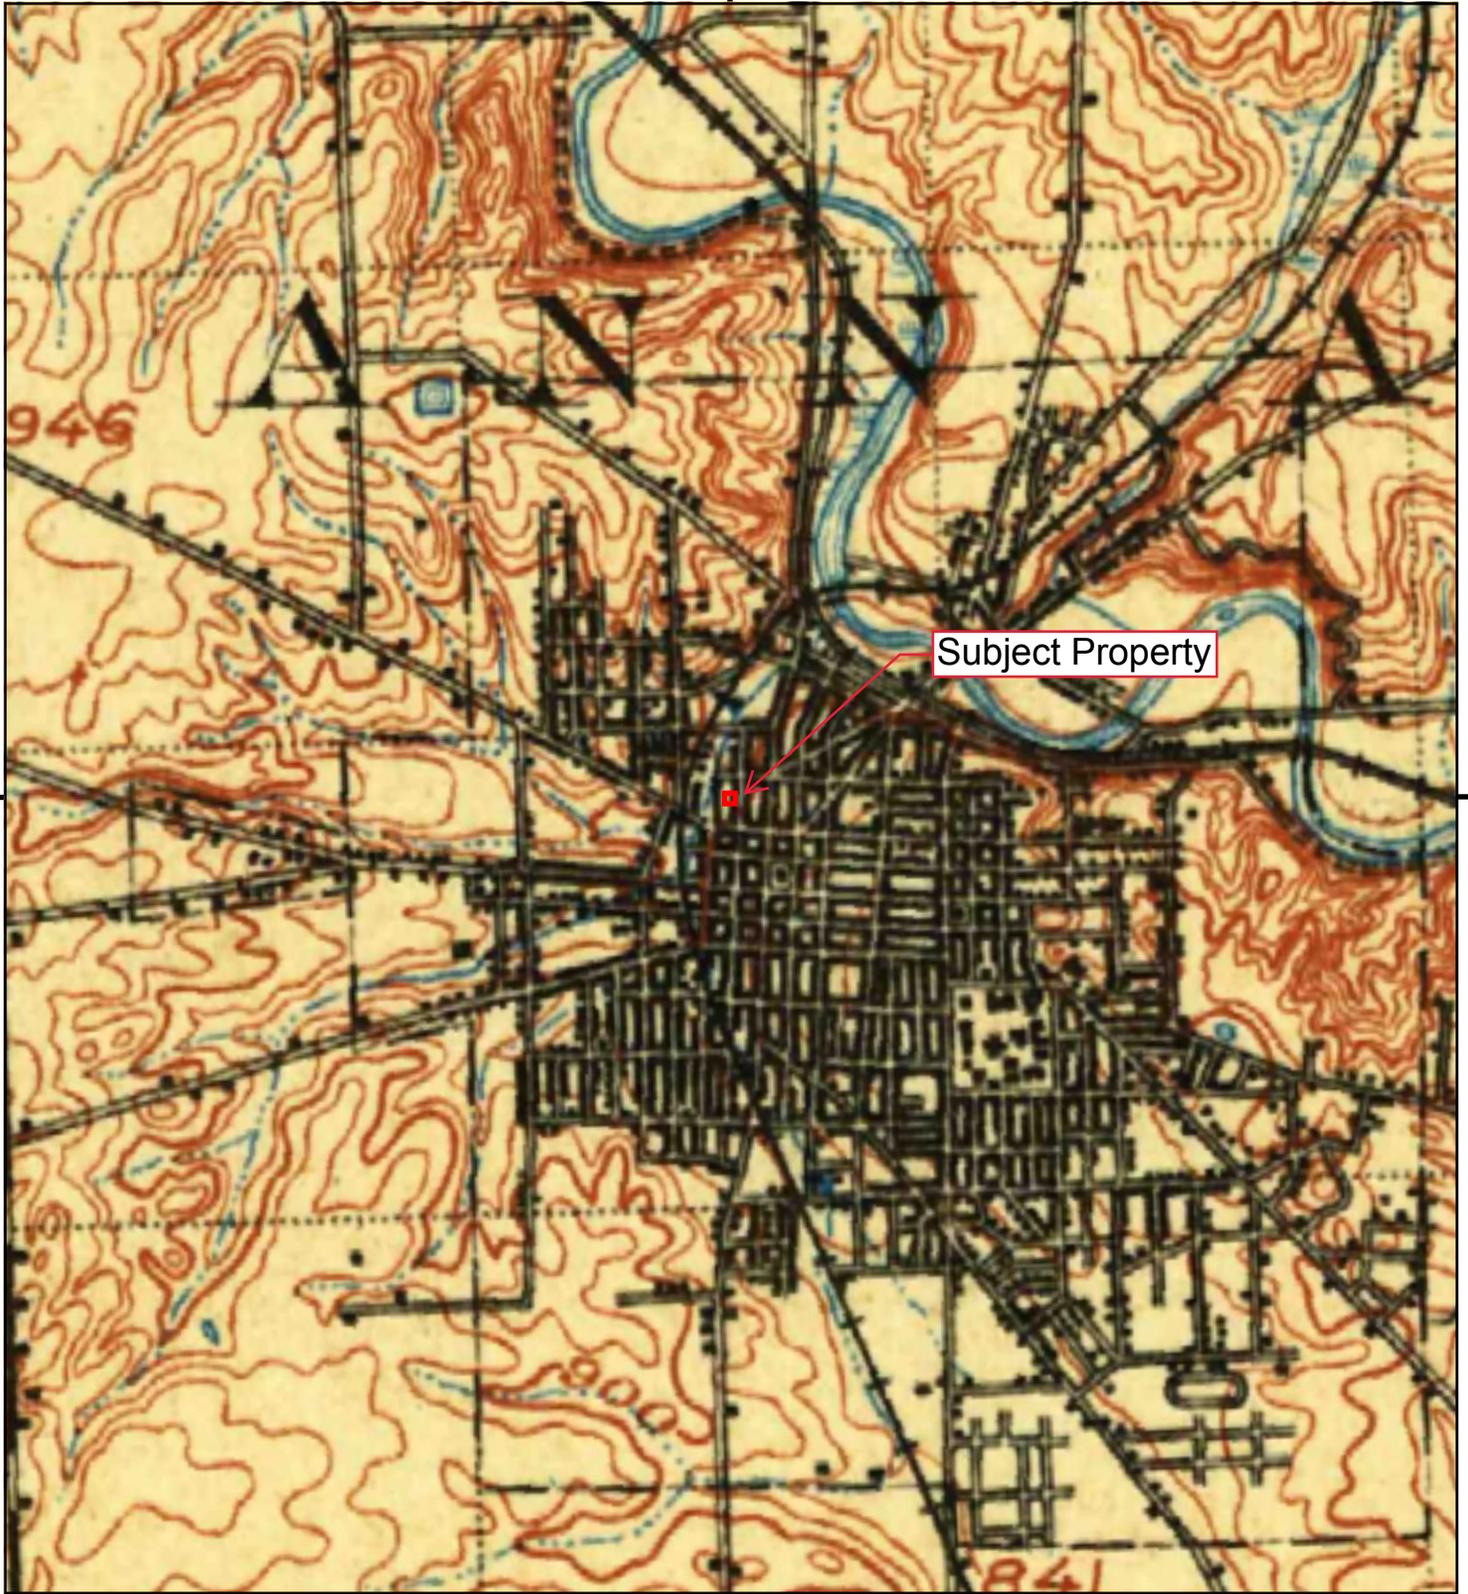


This report includes information from the following map sheet(s).

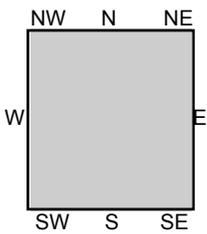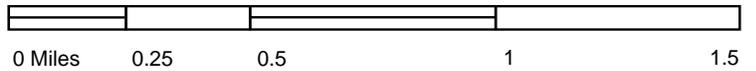



TP, Ann Arbor, 1904, 30-minute

SITE NAME: 404 N. Ashley
ADDRESS: 404 N. Ashley
Ann Arbor, MI 48103
CLIENT: Environmental Consulting Solutions, LLC



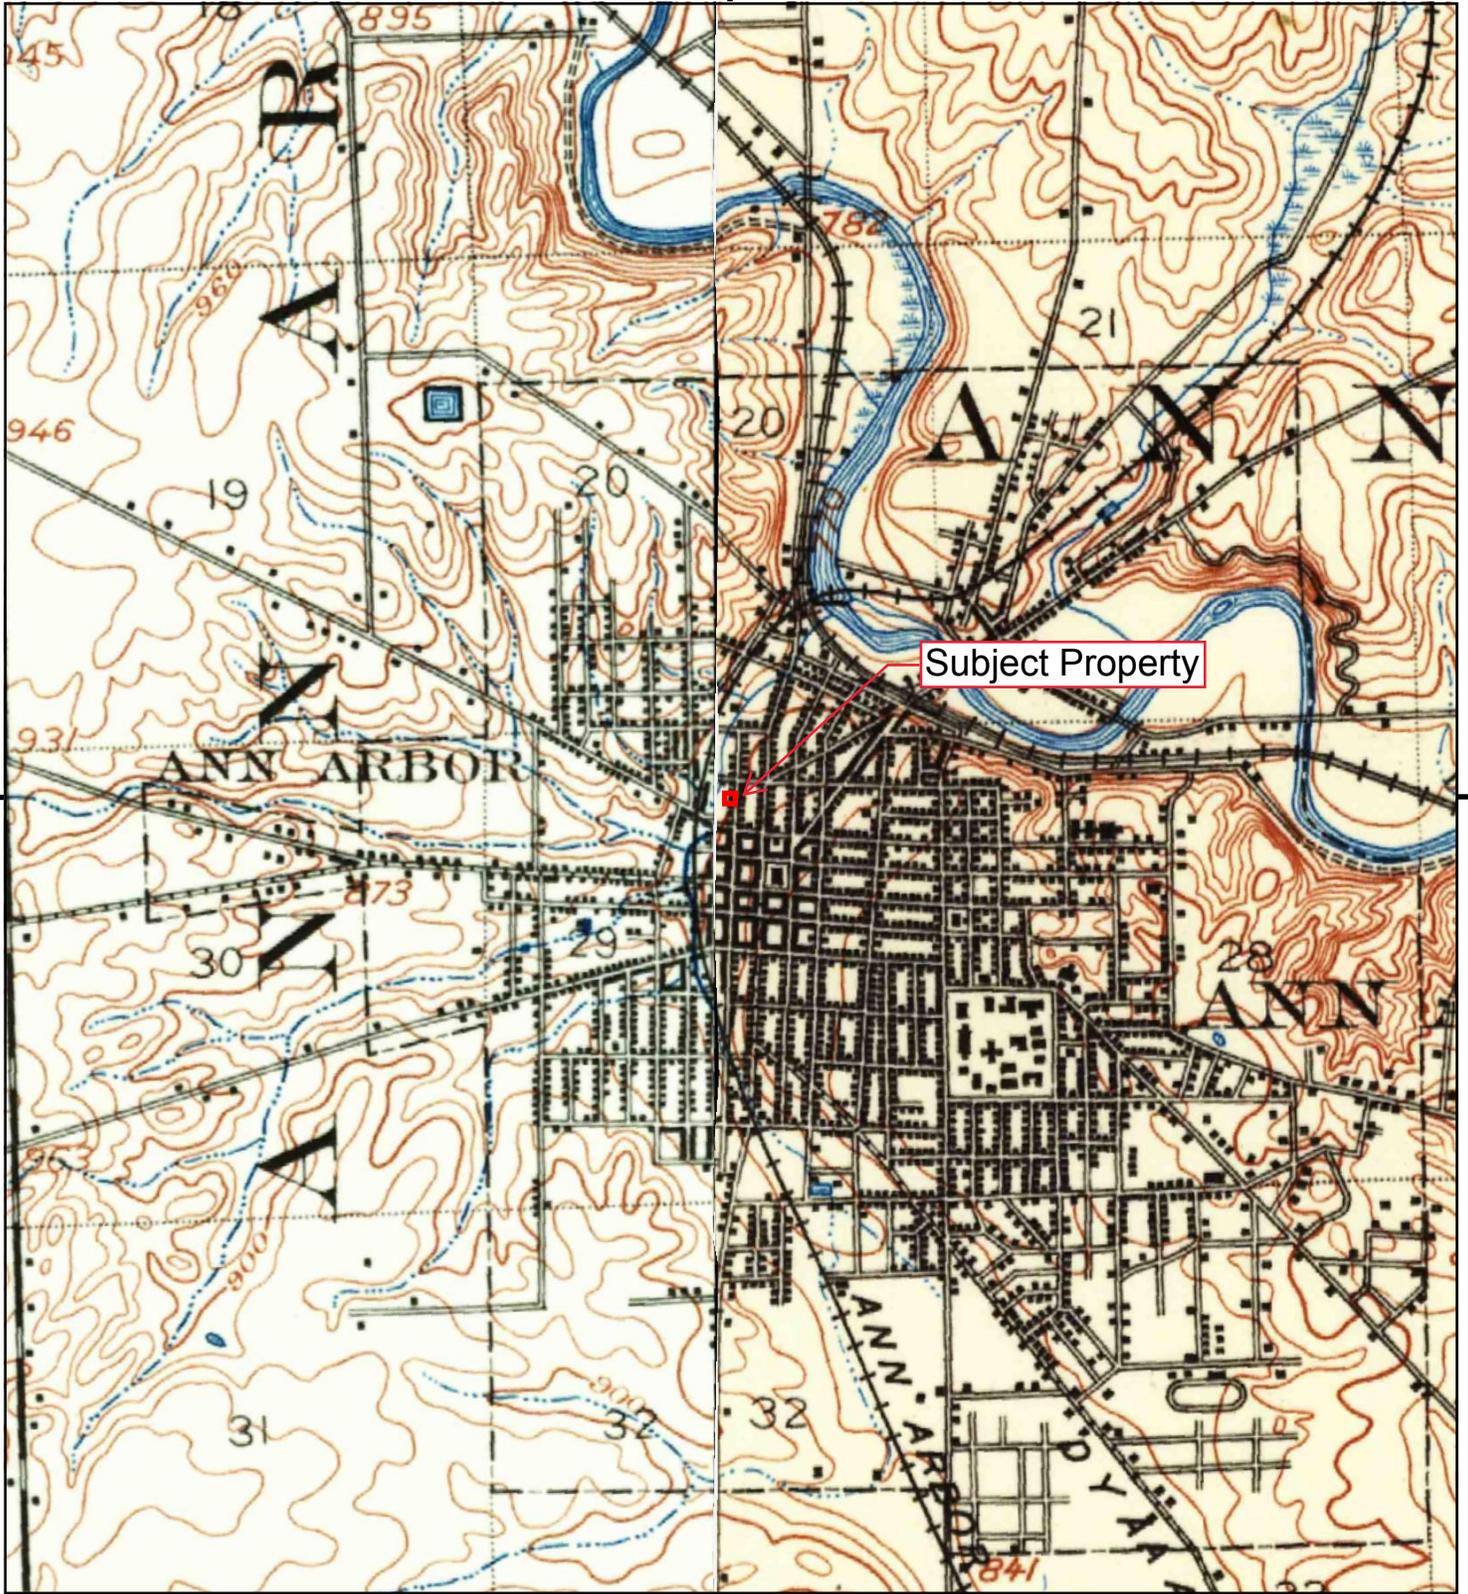

This report includes information from the following map sheet(s).

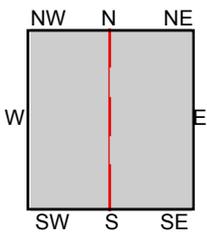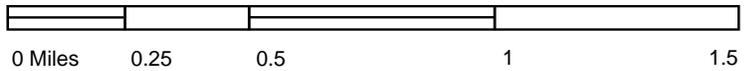

TP, South Lyon, 1902, 15-minute
NW, Dexter, 1902, 15-minute

SITE NAME: 404 N. Ashley
 ADDRESS: 404 N. Ashley
 Ann Arbor, MI 48103
 CLIENT: Environmental Consulting Solutions, LLC



APPENDIX G

Sanborn Fire Insurance Maps

404 N. Ashley

404 N. Ashley

Ann Arbor, MI 48103

Inquiry Number: 7614445.3

April 04, 2024

Certified Sanborn® Map Report



6 Armstrong Road, 4th floor
Shelton, CT 06484
Toll Free: 800.352.0050
www.edrnet.com

Certified Sanborn® Map Report

04/04/24

Site Name:

404 N. Ashley
404 N. Ashley
Ann Arbor, MI 48103
EDR Inquiry # 7614445.3

Client Name:

Environmental Consulting Solutions, LLC
523 W. Sunnybrook Drive
Royal Oak, MI 48073
Contact: Julie Pratt



The Sanborn Library has been searched by EDR and maps covering the target property location as provided by Environmental Consulting Solutions, LLC were identified for the years listed below. The Sanborn Library is the largest, most complete collection of fire insurance maps. The collection includes maps from Sanborn, Bromley, Perris & Browne, Hopkins, Barlow, and others. Only Environmental Data Resources Inc. (EDR) is authorized to grant rights for commercial reproduction of maps by the Sanborn Library LLC, the copyright holder for the collection. Results can be authenticated by visiting www.edrnet.com/sanborn.

The Sanborn Library is continually enhanced with newly identified map archives. This report accesses all maps in the collection as of the day this report was generated.

Certified Sanborn Results:

Certification # D524-4B25-BF4E
PO # NA
Project A121-0001-03

Maps Provided:

1972	1888
1948	
1931	
1925	
1916	
1908	
1899	
1892	



Sanborn® Library search results

Certification #: D524-4B25-BF4E

The Sanborn Library includes more than 1.2 million fire insurance maps from Sanborn, Bromley, Perris & Browne, Hopkins, Barlow and others which track historical property usage in approximately 12,000 American cities and towns. Collections searched:

- Library of Congress
- University Publications of America
- EDR Private Collection

The Sanborn Library LLC Since 1866™

Limited Permission To Make Copies

Environmental Consulting Solutions, LLC (the client) is permitted to make up to FIVE photocopies of this Sanborn Map transmittal and each fire insurance map accompanying this report solely for the limited use of its customer. No one other than the client is authorized to make copies. Upon request made directly to an EDR Account Executive, the client may be permitted to make a limited number of additional photocopies. This permission is conditioned upon compliance by the client, its customer and their agents with EDR's copyright policy; a copy of which is available upon request.

Disclaimer - Copyright and Trademark Notice

This Report contains certain information obtained from a variety of public and other sources reasonably available to Environmental Data Resources, LLC. It cannot be concluded from this Report that coverage information for the target and surrounding properties does not exist from other sources. This Report is provided on an "AS IS", "AS AVAILABLE" basis. NO WARRANTY EXPRESS OR IMPLIED IS MADE WHATSOEVER IN CONNECTION WITH THIS REPORT. ENVIRONMENTAL DATA RESOURCES, LLC AND ITS SUBSIDIARIES, AFFILIATES AND THIRD PARTY SUPPLIERS DISCLAIM ALL WARRANTIES, OF ANY KIND OR NATURE, EXPRESS OR IMPLIED, ARISING OUT OF OR RELATED TO THIS REPORT OR ANY OF THE DATA AND INFORMATION PROVIDED IN THIS REPORT, INCLUDING WITHOUT LIMITATION, ANY WARRANTIES REGARDING ACCURACY, QUALITY, CORRECTNESS, COMPLETENESS, COMPREHENSIVENESS, SUITABILITY, MERCHANTABILITY, FITNESS FOR A PARTICULAR PURPOSE, TITLE, NON-INFRINGEMENT, MISAPPROPRIATION, OR OTHERWISE. ALL RISK IS ASSUMED BY THE USER. IN NO EVENT SHALL ENVIRONMENTAL DATA RESOURCES, LLC OR ITS SUBSIDIARIES, AFFILIATES OR THIRD PARTY SUPPLIERS BE LIABLE TO ANYONE FOR ANY DIRECT, INCIDENTAL, INDIRECT, SPECIAL, CONSEQUENTIAL OR OTHER DAMAGES OF ANY TYPE OR KIND (INCLUDING BUT NOT LIMITED TO LOSS OF PROFITS, LOSS OF USE, OR LOSS OF DATA), ARISING OUT OF OR IN ANY WAY CONNECTED WITH THIS REPORT OR ANY OF THE DATA AND INFORMATION PROVIDED IN THIS REPORT. Any analyses, estimates, ratings, environmental risk levels, or risk codes provided in this Report are provided for illustrative purposes only, and are not intended to provide, nor should they be interpreted as providing any facts regarding, or prediction or forecast of, any environmental risk for any property. Only an assessment performed by a qualified environmental professional can provide findings, opinions or conclusions regarding the environmental risk or conditions in, on or at any property.

Copyright 2024 by Environmental Data Resources, Inc. All rights reserved. Reproduction in any media or format, in whole or in part, of any report or map of Environmental Data Resources, Inc., or its affiliates, is prohibited without prior written permission.

EDR and its logos (including Sanborn and Sanborn Map) are trademarks of Environmental Data Resources, LLC or its affiliates. All other trademarks used herein are the property of their respective owners.

Sanborn Sheet Key

This Certified Sanborn Map Report is based upon the following Sanborn Fire Insurance map sheets.



1972 Source Sheets



Volume 1, Sheet 2
1972



Volume 1, Sheet 17
1972




Volume 1, Sheet 14
1972

1948 Source Sheets



Volume 1, Sheet 14
1948

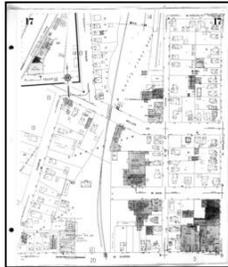

Volume 1, Sheet 17
1948




Volume 1, Sheet 2
1948

1931 Source Sheets



Volume 1, Sheet 2
1931

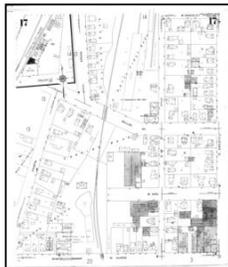

Volume 1, Sheet 17
1931



Volume 1, Sheet 14
1931

1925 Source Sheets



Volume 1, Sheet 2
1925



Volume 1, Sheet 12
1925



Volume 1, Sheet 4
1925

Sanborn Sheet Key

This Certified Sanborn Map Report is based upon the following Sanborn Fire Insurance map sheets.




1916 Source Sheets



Volume 1, Sheet 7
1916



Volume 1, Sheet 3
1916

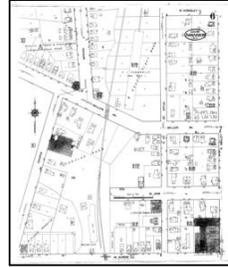

Volume 1, Sheet 6
1916

1908 Source Sheets




Volume 1, Sheet 2
1908



Volume 1, Sheet 3
1908

1899 Source Sheets

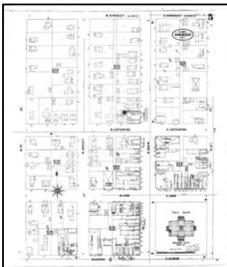

Volume 1, Sheet 5
1899

1892 Source Sheets



Volume 1, Sheet 4
1892

Sanborn Sheet Key

This Certified Sanborn Map Report is based upon the following Sanborn Fire Insurance map sheets.




1888 Source Sheets



Volume 1, Sheet 2
1888



Site Name: 404 N. Ashley
 Address: 404 N. Ashley
 City, ST, ZIP: Ann Arbor, MI 48103
 Client: Environmental Consulting Solutions, LLC
 EDR Inquiry: 7614445.3
 Order Date: 04/04/2024
 Certification #: D524-4B25-BF4E
 Copyright 1972

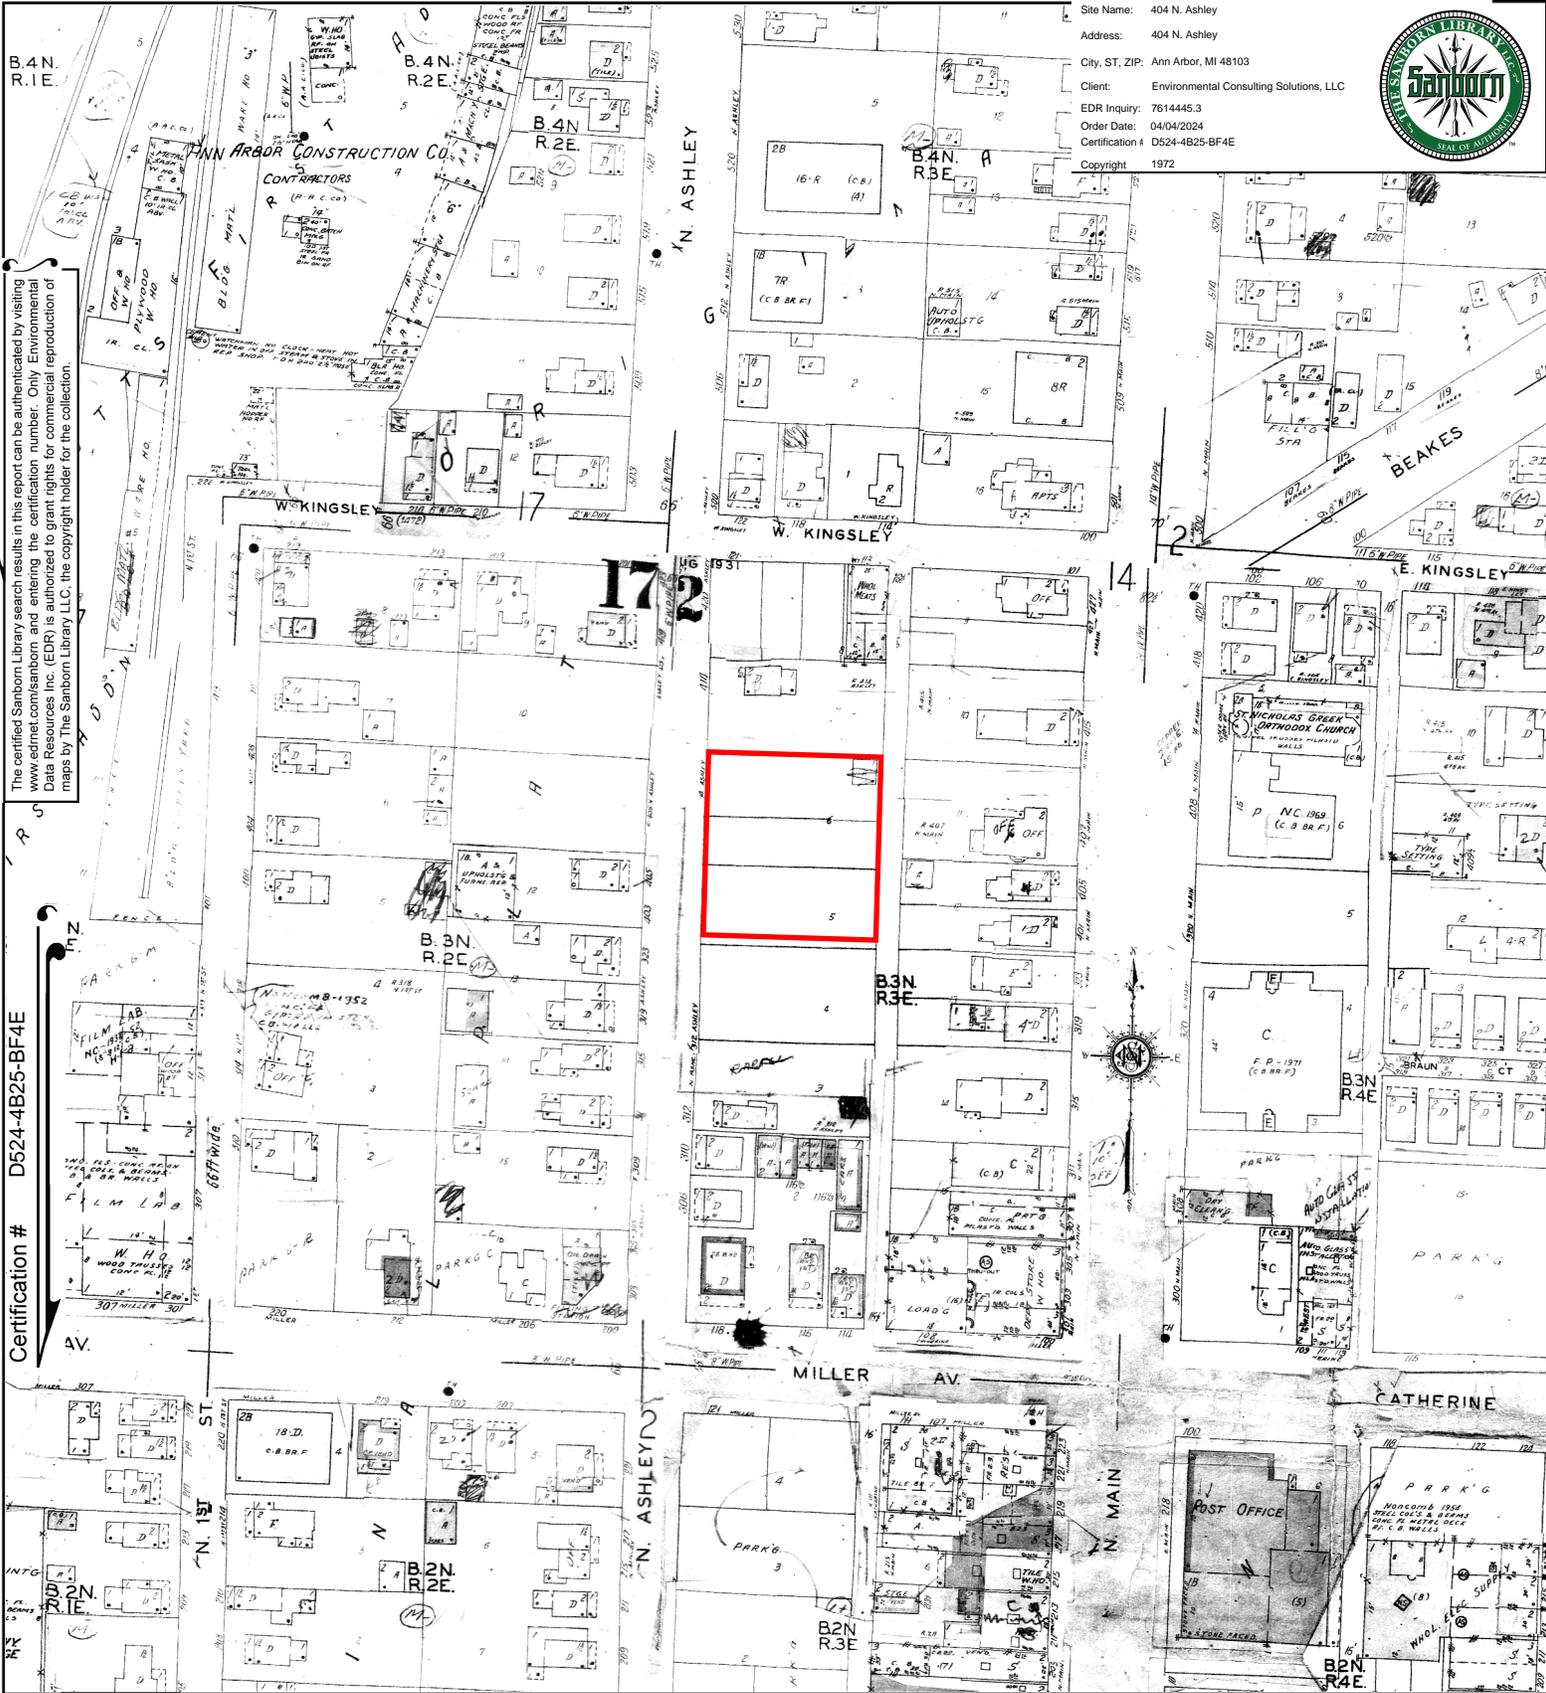

The certified Sanborn Library search results in this report can be authenticated by visiting www.edr.com/sanborn and entering the certification number. Only Environmental Data Resources Inc. (EDR) is authorized to grant rights for commercial reproduction of maps by The Sanborn Library LLC, the copyright holder for the collection.

Certification # D524-4B25-BF4E

This Certified Sanborn Map combines the following sheets.
 Outlined areas indicate map sheets within the collection.

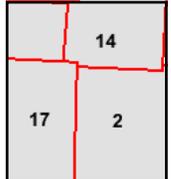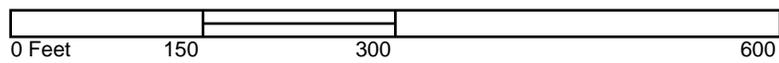

Volume 1, Sheet 14
 Volume 1, Sheet 17
 Volume 1, Sheet 2





Site Name: 404 N. Ashley
 Address: 404 N. Ashley
 City, ST, ZIP: Ann Arbor, MI 48103
 Client: Environmental Consulting Solutions, LLC
 EDR Inquiry: 7614445.3
 Order Date: 04/04/2024
 Certification #: D524-4B25-BF4E
 Copyright: 1948



The certified Sanborn Library search results in this report can be authenticated by visiting www.edr.com/sanborn and entering the certification number. Only Environmental Data Resources Inc. (EDR) is authorized to grant rights for commercial reproduction of maps by The Sanborn Library LLC, the copyright holder for the collection.

Certification # D524-4B25-BF4E


This Certified Sanborn Map combines the following sheets. Outlined areas indicate map sheets within the collection.

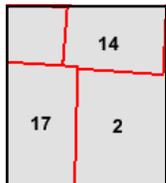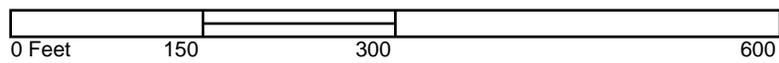

Volume 1, Sheet 2
 Volume 1, Sheet 17
 Volume 1, Sheet 14





Site Name: 404 N. Ashley
 Address: 404 N. Ashley
 City, ST, ZIP: Ann Arbor, MI 48103
 Client: Environmental Consulting Solutions, LLC
 EDR Inquiry: 7614445.3
 Order Date: 04/04/2024
 Certification #: D524-4B25-BF4E
 Copyright 1931

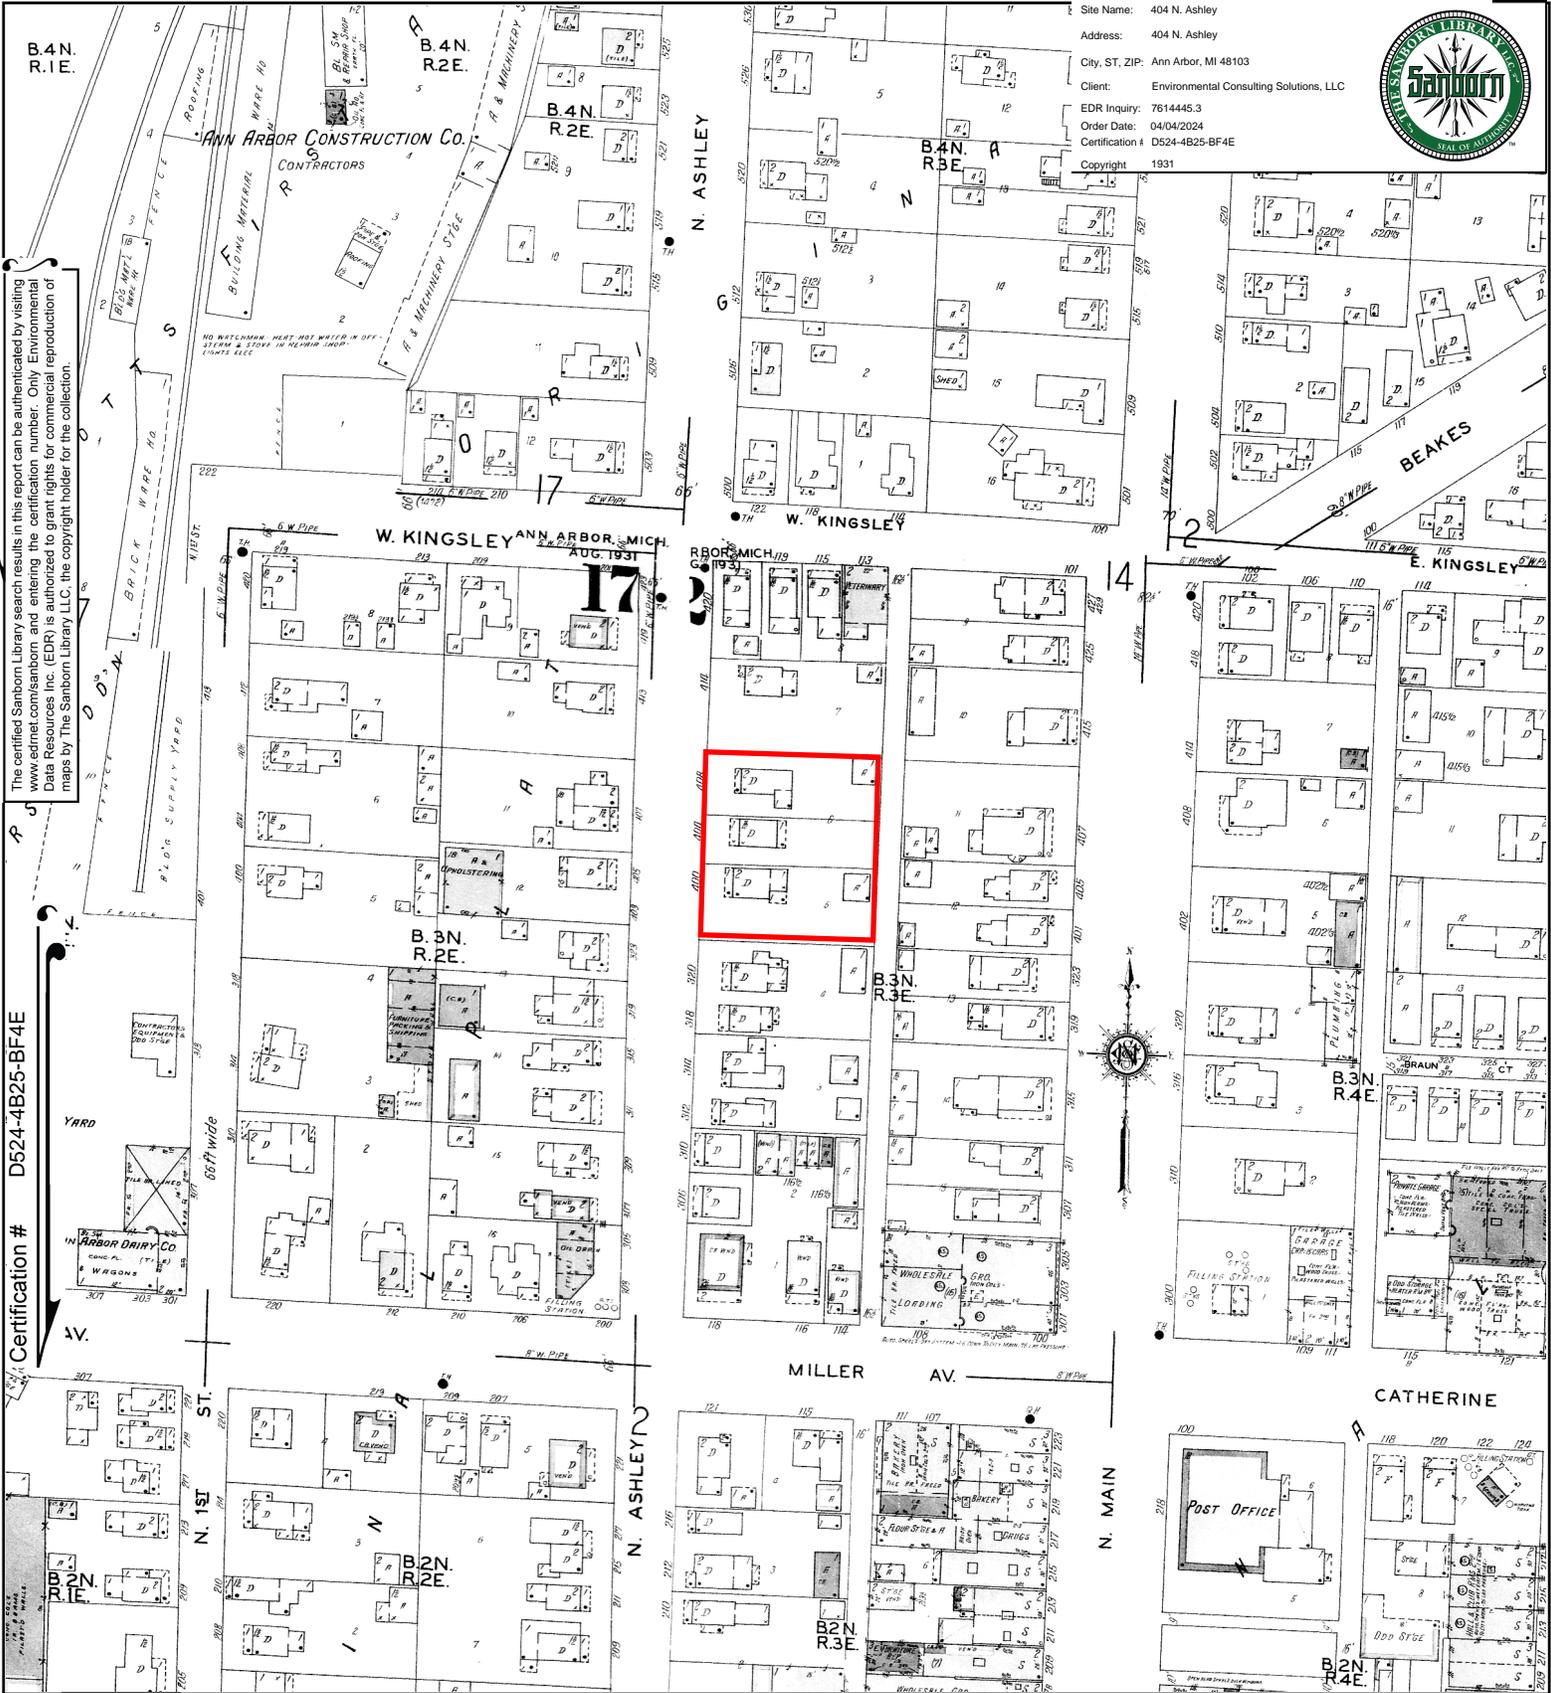

The certified Sanborn Library search results in this report can be authenticated by visiting www.edr.com/sanborn and entering the certification number. Only Environmental Data Resources Inc. (EDR) is authorized to grant rights for commercial reproduction of maps by The Sanborn Library LLC, the copyright holder for the collection.

Certification # D524-4B25-BF4E


This Certified Sanborn Map combines the following sheets.
 Outlined areas indicate map sheets within the collection.

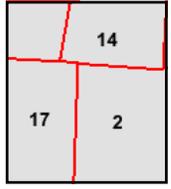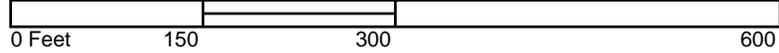

Volume 1, Sheet 14
 Volume 1, Sheet 17
 Volume 1, Sheet 2





Site Name: 404 N. Ashley
 Address: 404 N. Ashley
 City, ST, ZIP: Ann Arbor, MI 48103
 Client: Environmental Consulting Solutions, LLC
 EDR Inquiry: 7614445.3
 Order Date: 04/04/2024
 Certification #: D524-4B25-BF4E
 Copyright: 1925

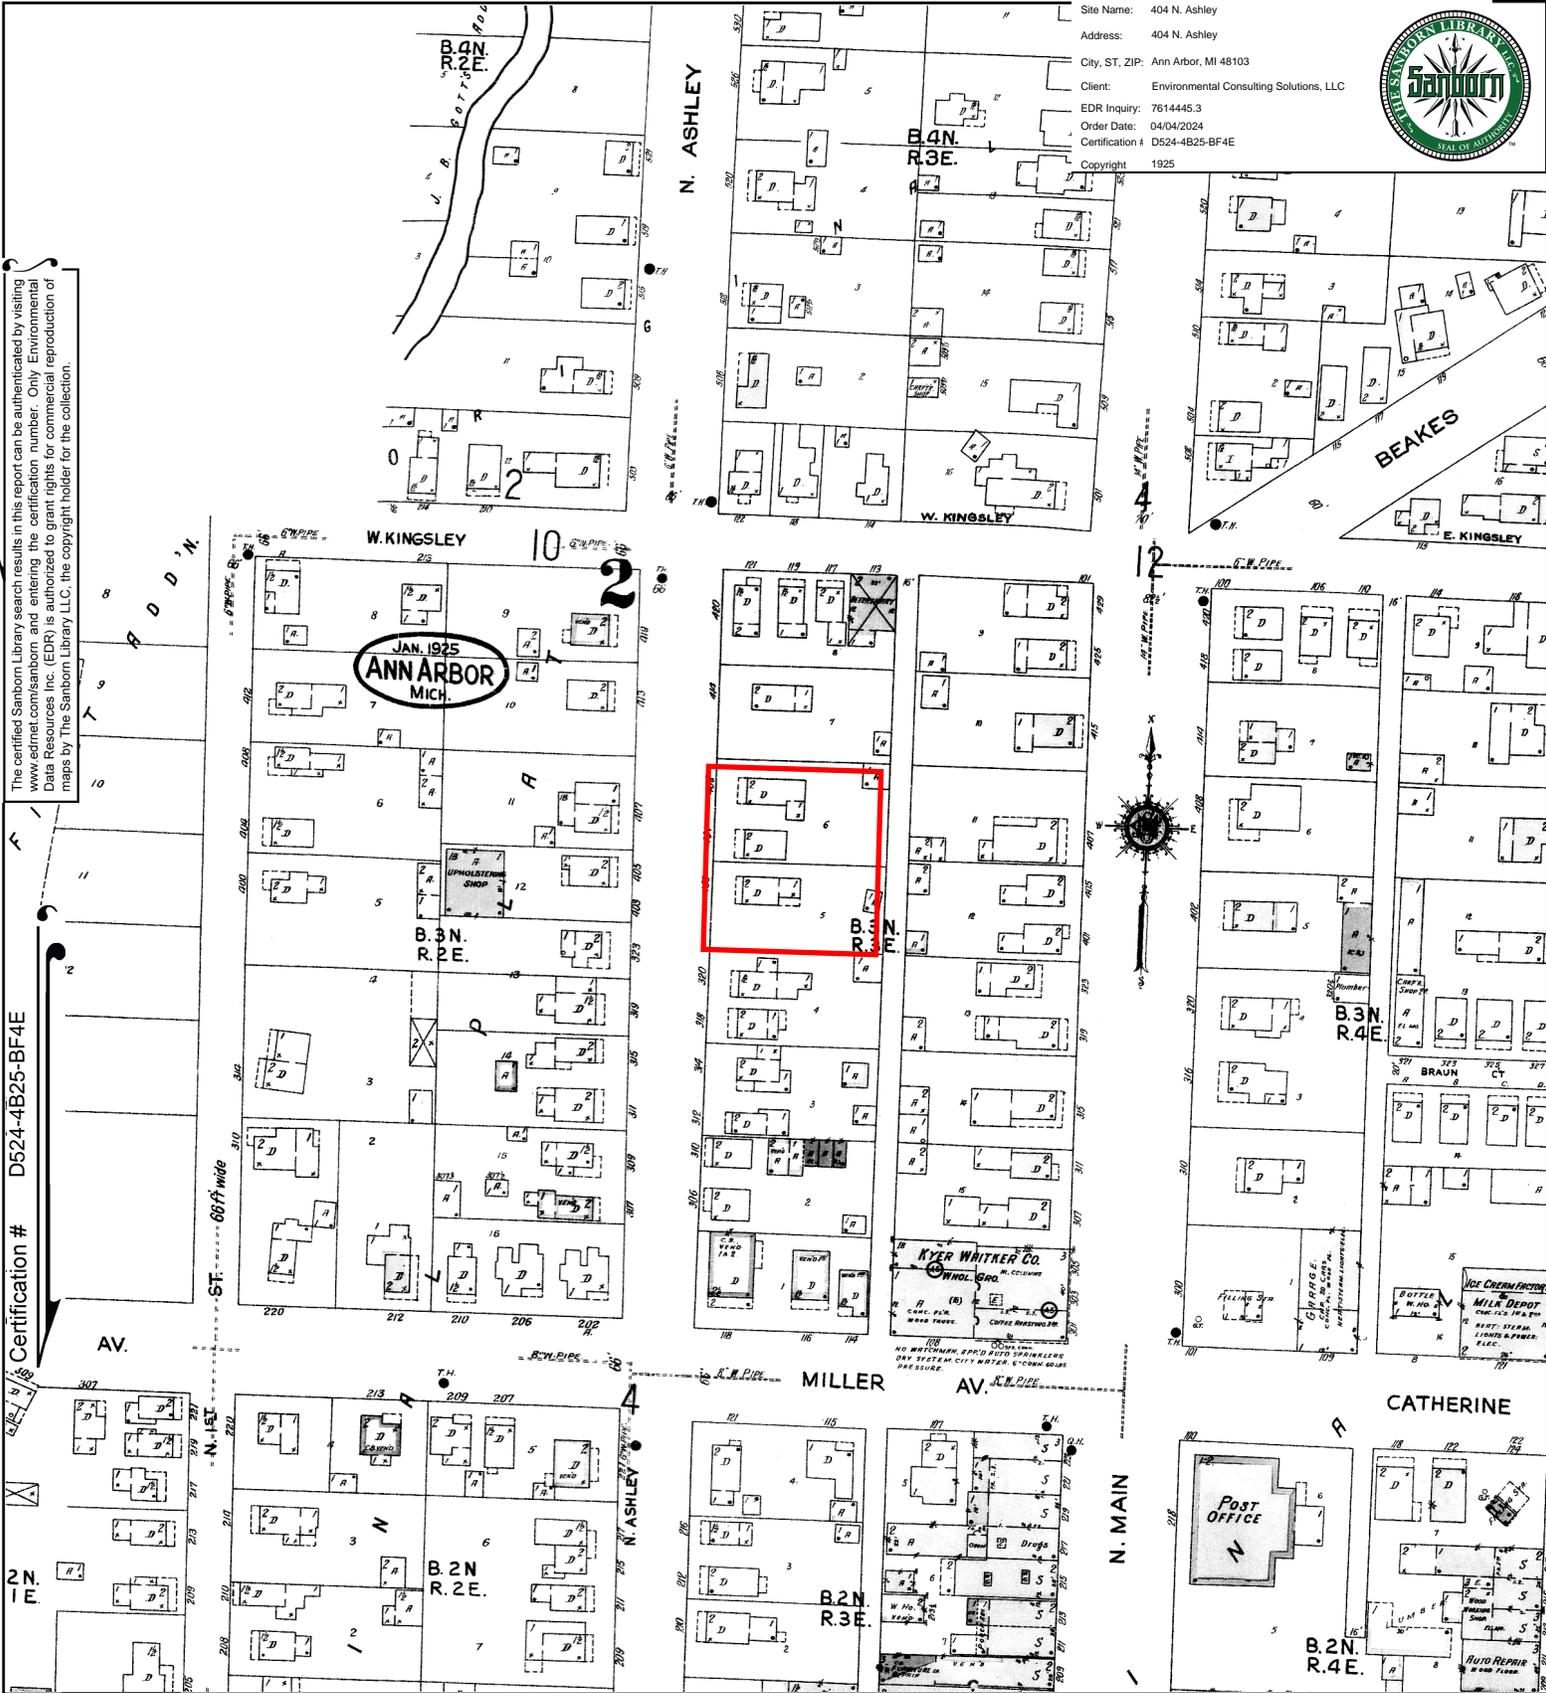

The certified Sanborn Library search results in this report can be authenticated by visiting www.edr.com/sanborn and entering the certification number. Only Environmental Data Resources Inc. (EDR) is authorized to grant rights for commercial reproduction of maps by The Sanborn Library LLC, the copyright holder for the collection.

Certification # D524-4B25-BF4E

This Certified Sanborn Map combines the following sheets. Outlined areas indicate map sheets within the collection.

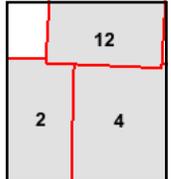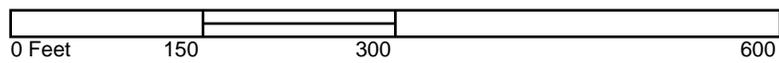


Volume 1, Sheet 4
 Volume 1, Sheet 12
 Volume 1, Sheet 2





Site Name: 404 N. Ashley
 Address: 404 N. Ashley
 City, ST, ZIP: Ann Arbor, MI 48103
 Client: Environmental Consulting Solutions, LLC
 EDR Inquiry: 7614445.3
 Order Date: 04/04/2024
 Certification #: D524-4B25-BF4E
 Copyright: 1916



The certified Sanborn Library search results in this report can be authenticated by visiting www.edr.com/sanborn and entering the certification number. Only Environmental Data Resources Inc. (EDR) is authorized to grant rights for commercial reproduction of maps by The Sanborn Library LLC, the copyright holder for the collection.

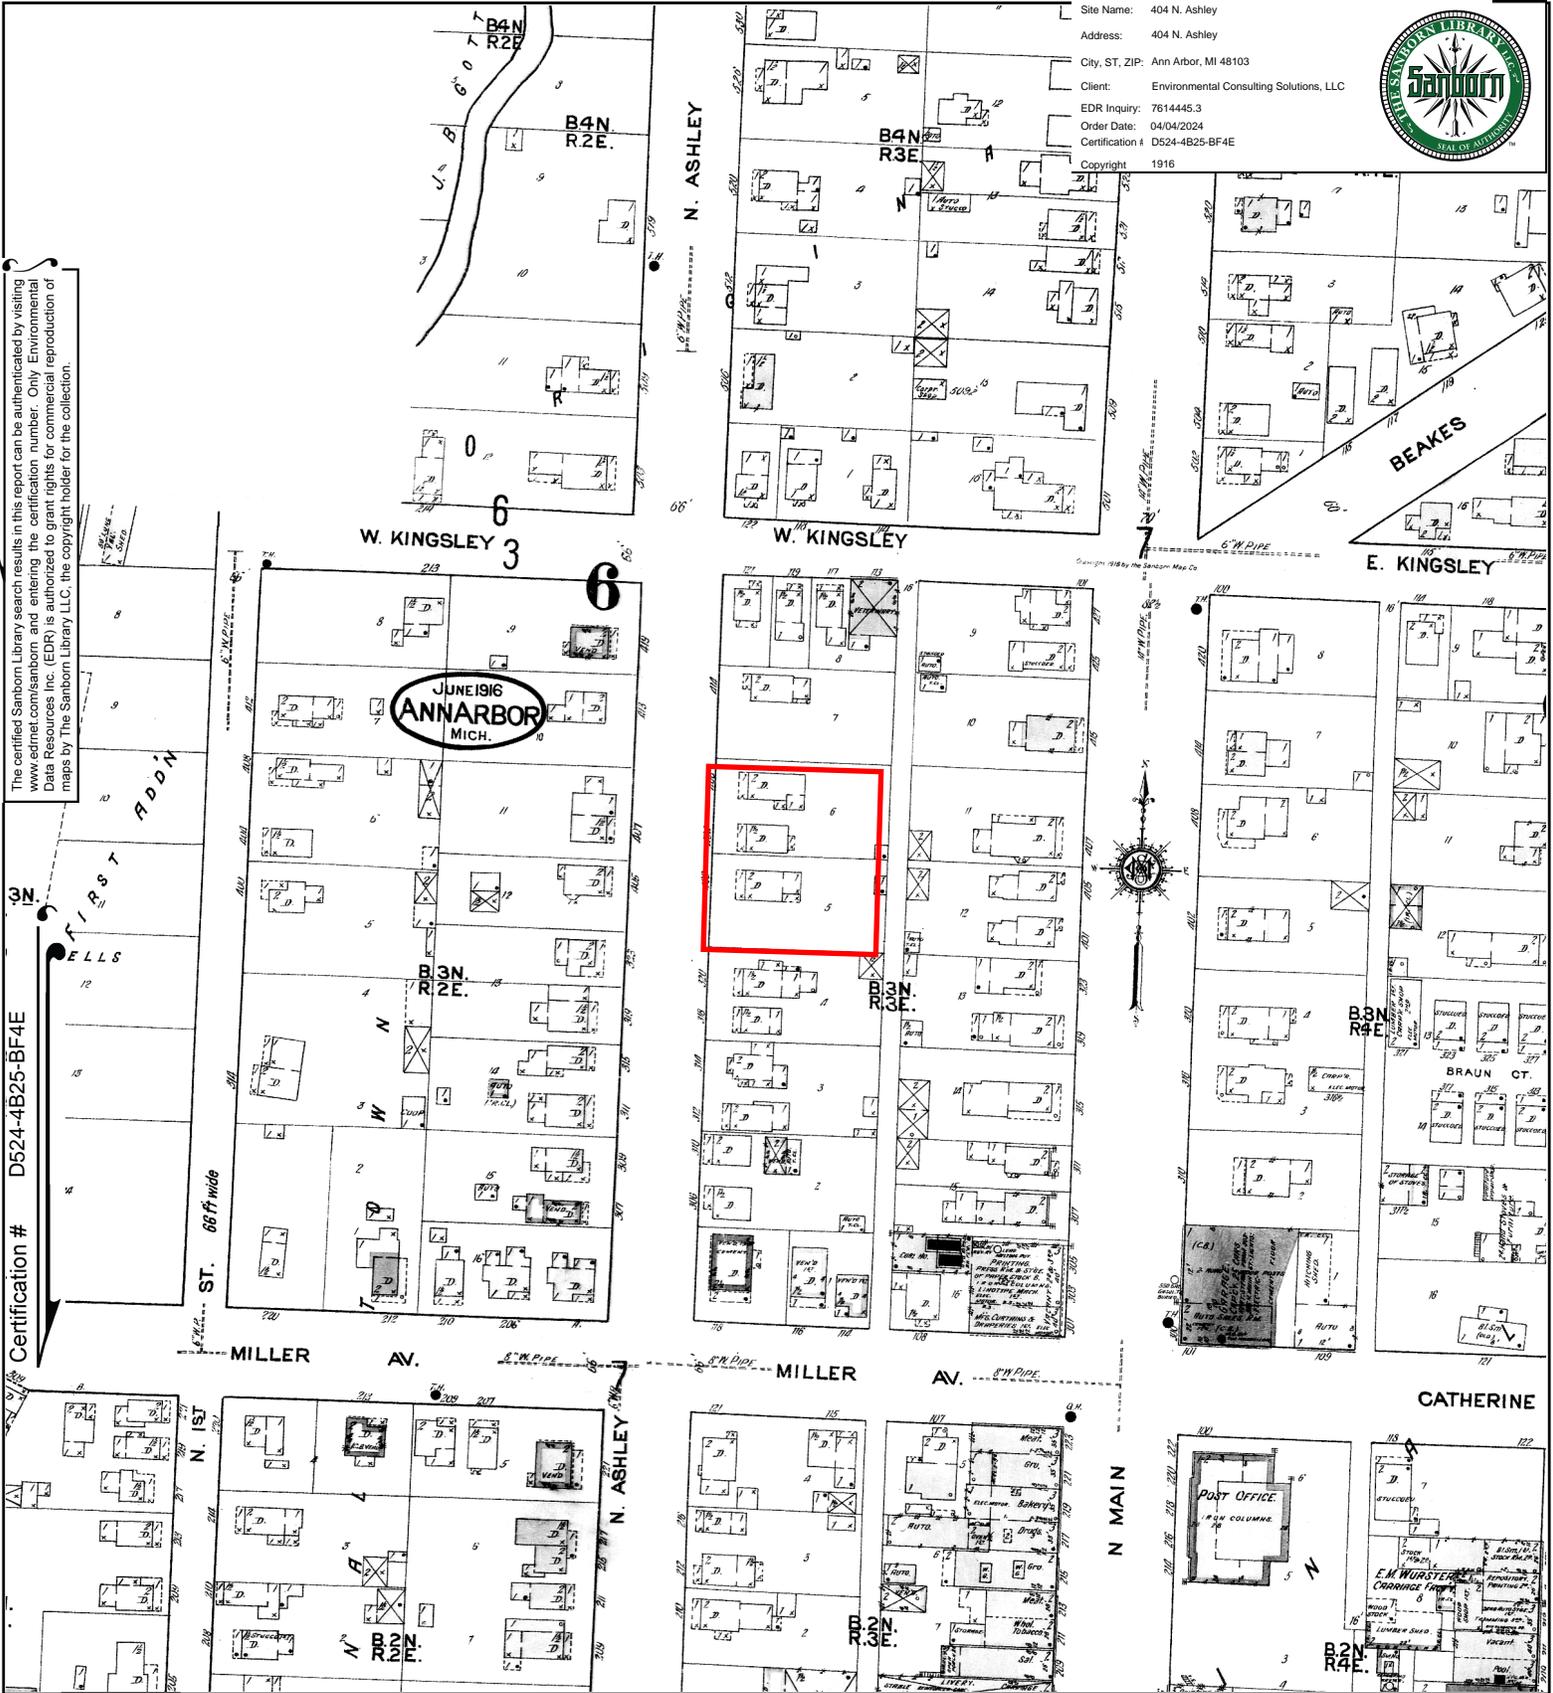

This Certified Sanborn Map combines the following sheets. Outlined areas indicate map sheets within the collection.

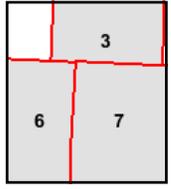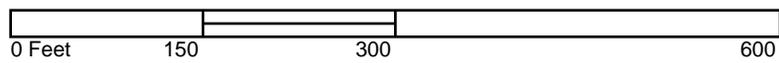

Volume 1, Sheet 6
 Volume 1, Sheet 3
 Volume 1, Sheet 7



Site Name: 404 N. Ashley
 Address: 404 N. Ashley
 City, ST, ZIP: Ann Arbor, MI 48103
 Client: Environmental Consulting Solutions, LLC
 EDR Inquiry: 7614445.3
 Order Date: 04/04/2024
 Certification #: D524-4B25-BF4E
 Copyright 1908




The certified Sanborn Library search results in this report can be authenticated by visiting www.edrnet.com/sanborn and entering the certification number. Only Environmental Data Resources Inc. (EDR) is authorized to grant rights for commercial reproduction of maps by The Sanborn Library/LLC, the copyright holder for the collection.

Certification # D524-4B25-BF4E



This Certified Sanborn Map combines the following sheets. Outlined areas indicate map sheets within the collection.

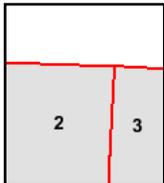


Volume 1, Sheet 3
 Volume 1, Sheet 2

Site Name: 404 N. Ashley
 Address: 404 N. Ashley
 City, ST, ZIP: Ann Arbor, MI 48103
 Client: Environmental Consulting Solutions, LLC
 EDR Inquiry: 7614445.3
 Order Date: 04/04/2024
 Certification #: D524-4B25-BF4E
 Copyright: 1899





The certified Sanborn Library search results in this report can be authenticated by visiting www.edrnet.com/sanborn and entering the certification number. Only Environmental Data Resources Inc. (EDR) is authorized to grant rights for commercial reproduction of maps by The Sanborn Library LLC, the copyright holder for the collection.

Certification # D524-4B25-BF4E

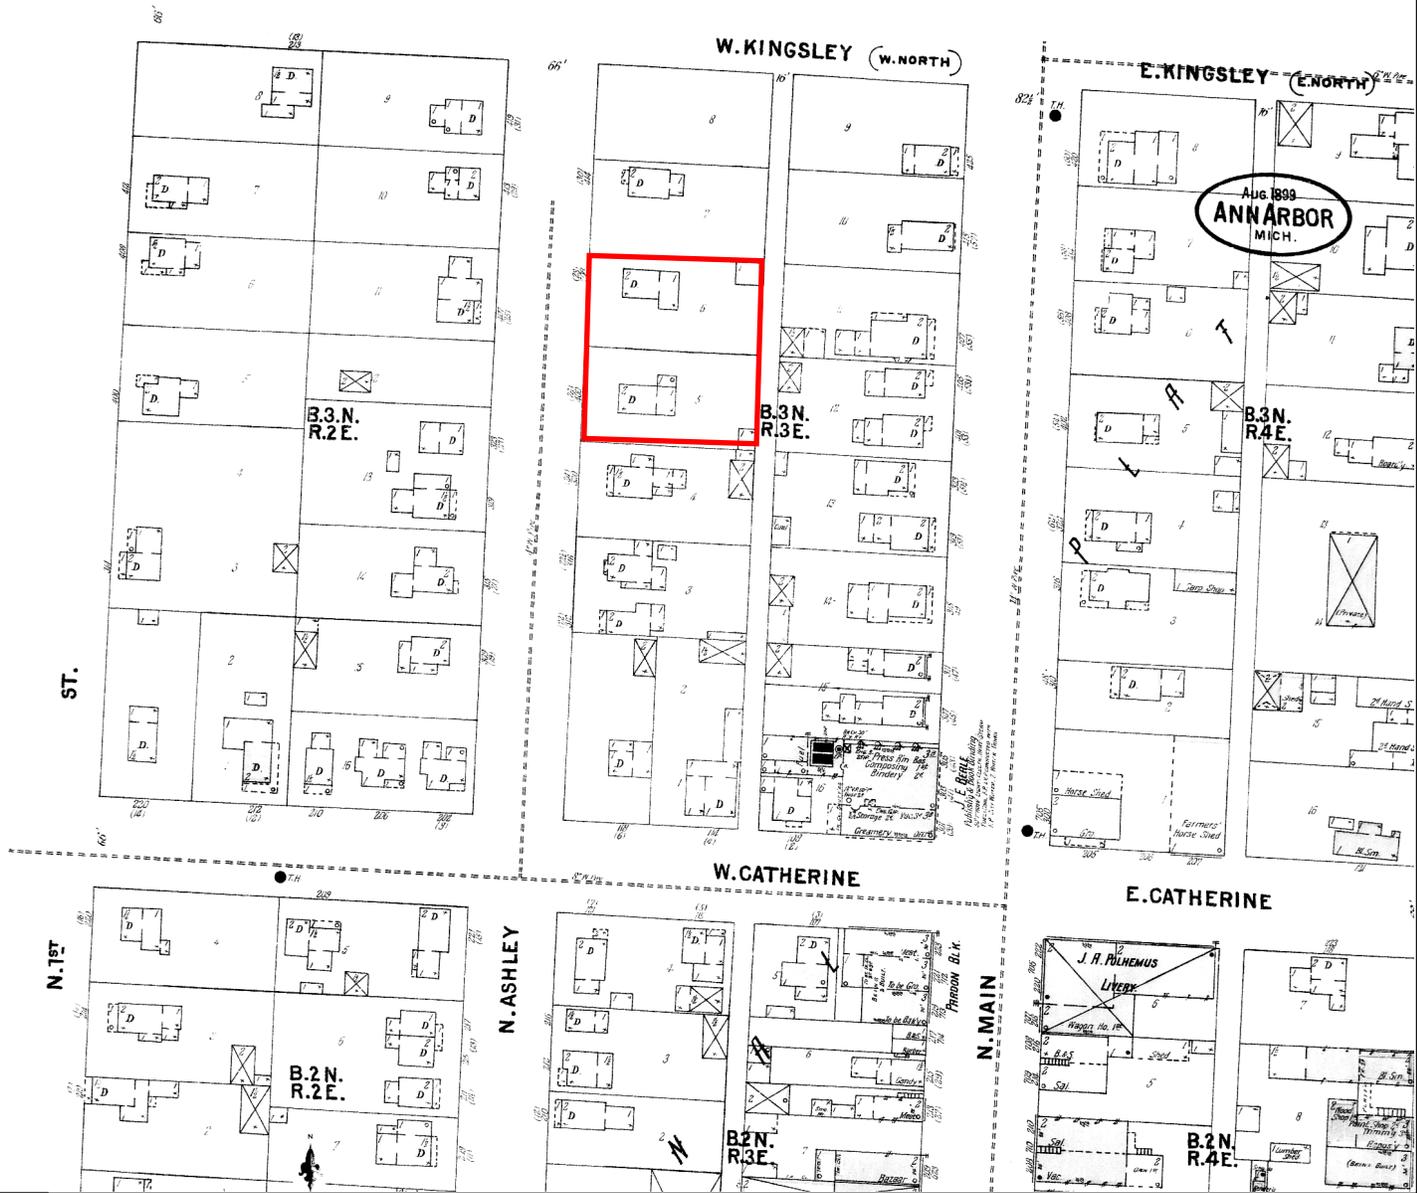

This Certified Sanborn Map combines the following sheets. Outlined areas indicate map sheets within the collection.

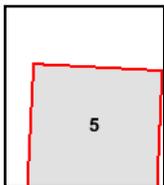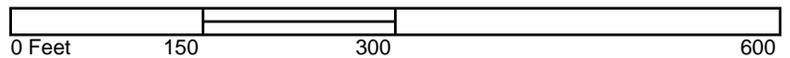

Volume 1, Sheet 5




Site Name: 404 N. Ashley
 Address: 404 N. Ashley
 City, ST, ZIP: Ann Arbor, MI 48103
 Client: Environmental Consulting Solutions, LLC
 EDR Inquiry: 7614445.3
 Order Date: 04/04/2024
 Certification #: D524-4B25-BF4E
 Copyright: 1892





The certified Sanborn Library search results in this report can be authenticated by visiting www.edrnet.com/sanborn and entering the certification number. Only Environmental Data Resources Inc. (EDR) is authorized to grant rights for commercial reproduction of maps by The Sanborn Library LLC, the copyright holder for the collection.

Certification # D524-4B25-BF4E

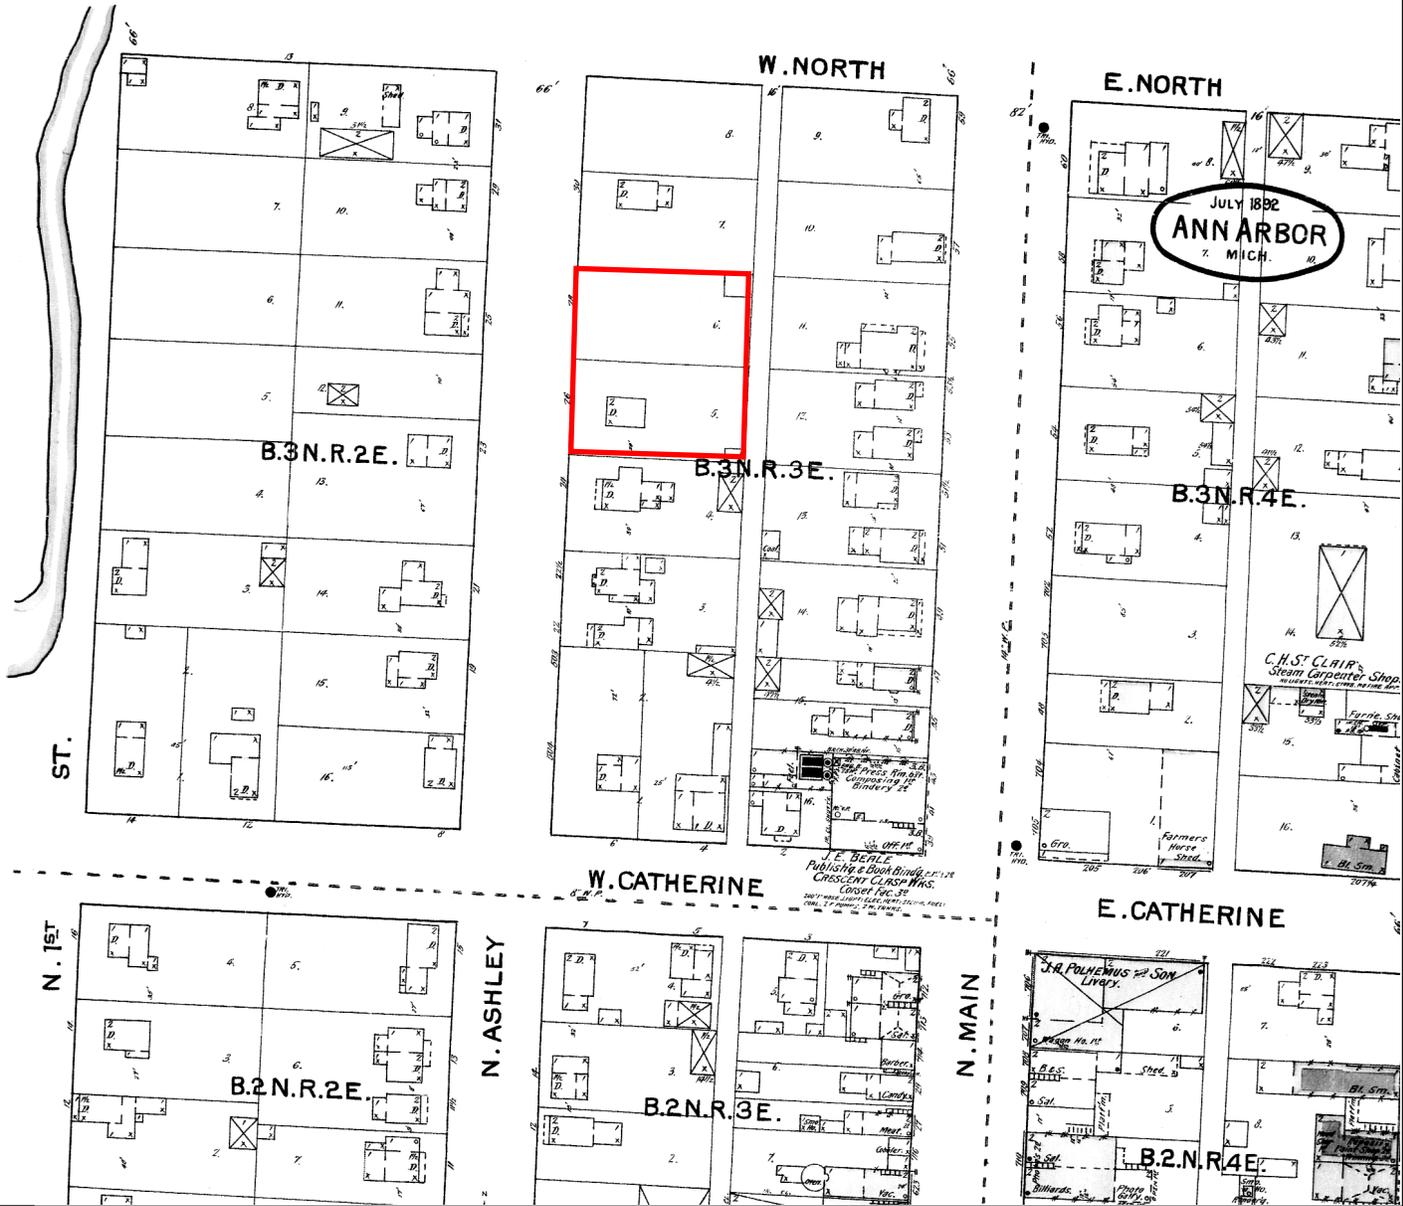

This Certified Sanborn Map combines the following sheets. Outlined areas indicate map sheets within the collection.

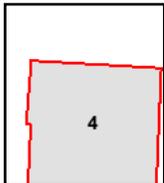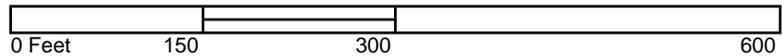

Volume 1, Sheet 4




Site Name: 404 N. Ashley
 Address: 404 N. Ashley
 City, ST, ZIP: Ann Arbor, MI 48103
 Client: Environmental Consulting Solutions, LLC
 EDR Inquiry: 7614445.3
 Order Date: 04/04/2024
 Certification #: D524-4B25-BF4E
 Copyright: 1888





The certified Sanborn Library search results in this report can be authenticated by visiting www.edrnet.com/sanborn and entering the certification number. Only Environmental Data Resources Inc. (EDR) is authorized to grant rights for commercial reproduction of maps by The Sanborn Library LLC, the copyright holder for the collection.

Certification # D524-4B25-BF4E

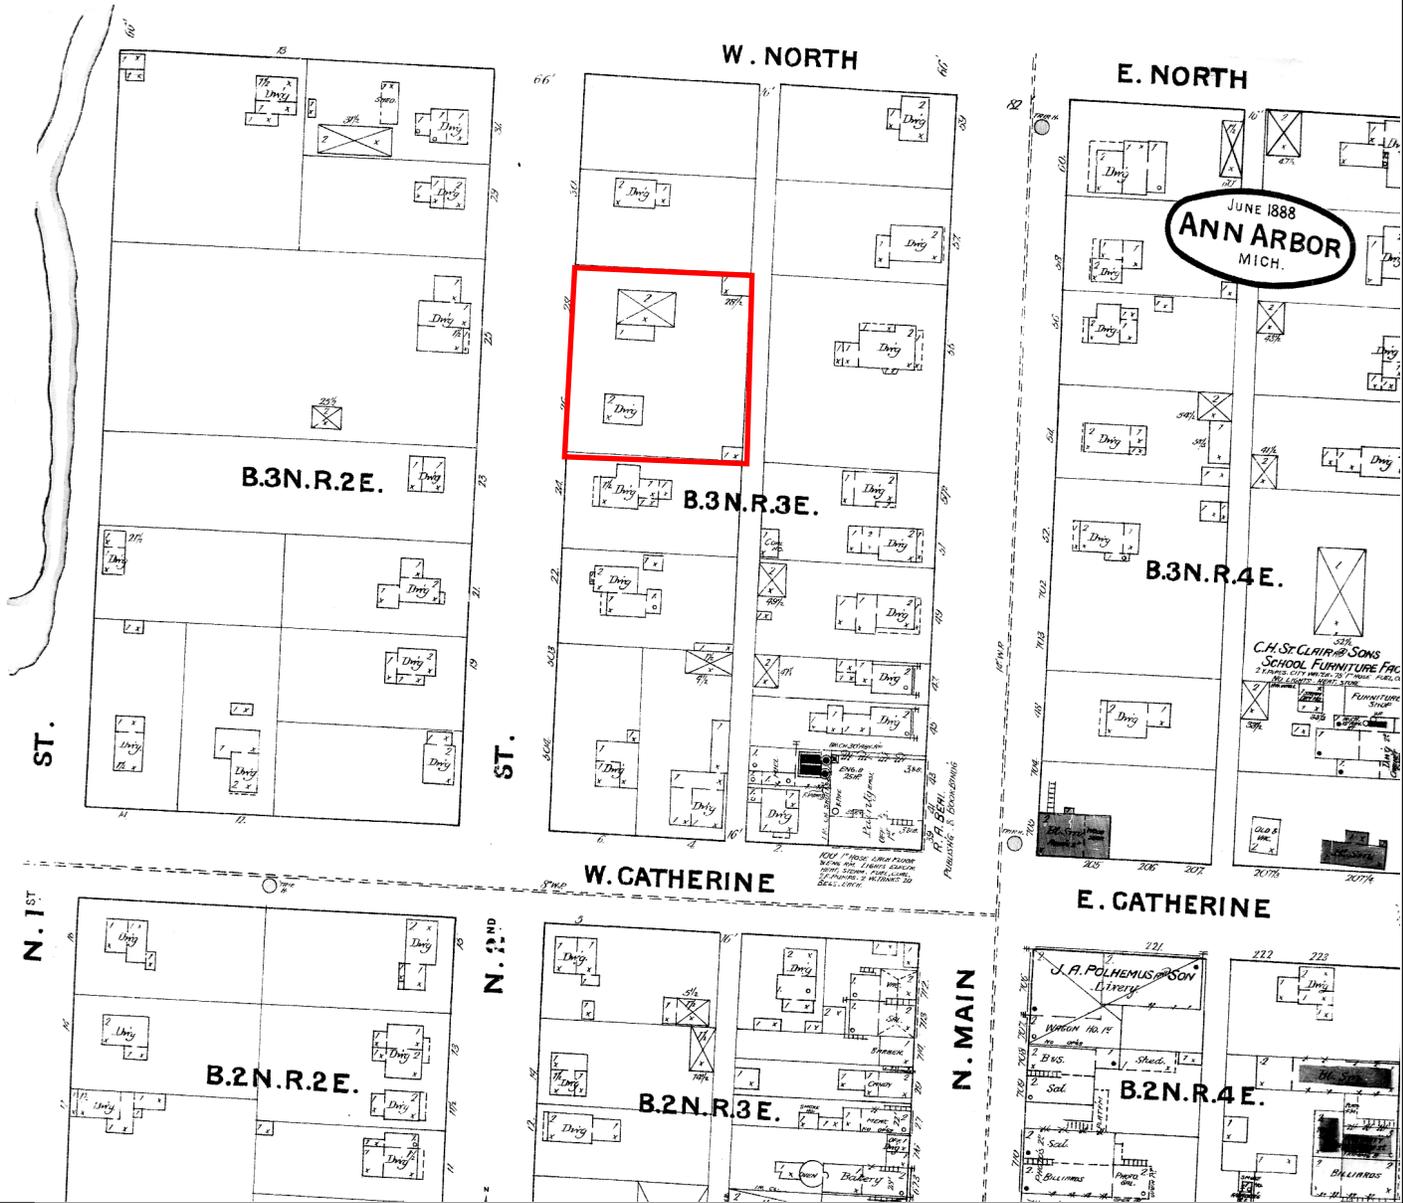

This Certified Sanborn Map combines the following sheets. Outlined areas indicate map sheets within the collection.

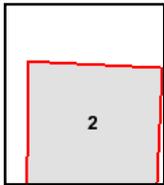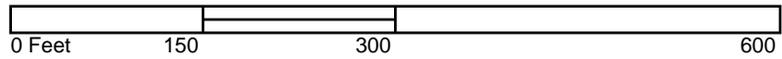

Volume 1, Sheet 2

APPENDIX H
City Directory Listings

404 N. Ashley

404 N. Ashley

Ann Arbor, MI 48103

Inquiry Number: 7614445.6

April 12, 2024

The EDR-City Directory Image Report

TABLE OF CONTENTS

SECTION

Executive Summary

Findings

City Directory Images

Thank you for your business.

Please contact EDR at 1-800-352-0050
with any questions or comments.

Disclaimer - Copyright and Trademark Notice

This Report contains certain information obtained from a variety of public and other sources reasonably available to Environmental Data Resources, LLC. It cannot be concluded from this Report that coverage information for the target and surrounding properties does not exist from other sources. This Report is provided on an "AS IS", "AS AVAILABLE" basis. **NO WARRANTY EXPRESS OR IMPLIED IS MADE WHATSOEVER IN CONNECTION WITH THIS REPORT. ENVIRONMENTAL DATA RESOURCES, LLC AND ITS SUBSIDIARIES, AFFILIATES AND THIRD PARTY SUPPLIERS DISCLAIM ALL WARRANTIES, OF ANY KIND OR NATURE, EXPRESS OR IMPLIED, ARISING OUT OF OR RELATED TO THIS REPORT OR ANY OF THE DATA AND INFORMATION PROVIDED IN THIS REPORT, INCLUDING WITHOUT LIMITATION, ANY WARRANTIES REGARDING ACCURACY, QUALITY, CORRECTNESS, COMPLETENESS, COMPREHENSIVENESS, SUITABILITY, MERCHANTABILITY, FITNESS FOR A PARTICULAR PURPOSE, TITLE, NON-INFRINGEMENT, MISAPPROPRIATION, OR OTHERWISE. ALL RISK IS ASSUMED BY THE USER. IN NO EVENT SHALL ENVIRONMENTAL DATA RESOURCES, LLC OR ITS SUBSIDIARIES, AFFILIATES OR THIRD PARTY SUPPLIERS BE LIABLE TO ANYONE FOR ANY DIRECT, INCIDENTAL, INDIRECT, SPECIAL, CONSEQUENTIAL OR OTHER DAMAGES OF ANY TYPE OR KIND (INCLUDING BUT NOT LIMITED TO LOSS OF PROFITS, LOSS OF USE, OR LOSS OF DATA), ARISING OUT OF OR IN ANY WAY CONNECTED WITH THIS REPORT OR ANY OF THE DATA AND INFORMATION PROVIDED IN THIS REPORT.** Any analyses, estimates, ratings, environmental risk levels, or risk codes provided in this Report are provided for illustrative purposes only, and are not intended to provide, nor should they be interpreted as providing any facts regarding, or prediction or forecast of, any environmental risk for any property. Only an assessment performed by a qualified environmental professional can provide findings, opinions or conclusions regarding the environmental risk or conditions in, on or at any property.

Copyright 2023 by Environmental Data Resources, LLC. All rights reserved. Reproduction in any media or format, in whole or in part, of any report or map of Environmental Data Resources, LLC, or its affiliates, is prohibited without prior written permission.

EDR and its logos (including Sanborn and Sanborn Map) are trademarks of Environmental Data Resources, LLC or its affiliates. All other trademarks used herein are the property of their respective owners.

EXECUTIVE SUMMARY

DESCRIPTION

Environmental Data Resources, Inc.'s (EDR) City Directory Report is a screening tool designed to assist environmental professionals in evaluating potential liability on a target property resulting from past activities. EDR's City Directory Report includes a search of available business directory data at approximately five year intervals.

RECORD SOURCES

The EDR City Directory Report accesses a variety of business directory sources, including Haines, InfoUSA, Polk, Cole, Bresser, and Stewart. Listings marked as EDR Digital Archive access Cole and InfoUSA records. The various directory sources enhance and complement each other to provide a more thorough and accurate report.

EDR is licensed to reproduce certain City Directory works by the copyright holders of those works. The purchaser of this EDR City Directory Report may include it in report(s) delivered to a customer.

RESEARCH SUMMARY

The following research sources were consulted in the preparation of this report. A check mark indicates where information was identified in the source and provided in this report.

<u>Year</u>	<u>Target Street</u>	<u>Cross Street</u>	<u>Source</u>
2020	☑	☑	EDR Digital Archive
2017	☑	☑	Cole Information
2014	☑	☑	Cole Information
2010	☑	☑	Cole Information
2005	☑	☑	Cole Information
2000	☑	☑	Cole Information
1995	☑	☑	Cole Information
1992	☑	☑	Cole Information
1987	☑	☑	Bresser's Cross-Index Directory Company
1982	☑	☑	Bresser's Cross-Index Directory Company
1977	☑	☑	Bresser's Cross-Index Directory Company
1972	☑	☑	Bresser's Cross-Index Directory Company
1967	☑	☑	Bresser's Cross-Index Directory Company
1964	☑	☑	Polk's City Directory
1960	☑	☑	Polk's City Directory
1955	☑	☑	Polk's City Directory
1951	☑	☑	Polk's City Directory
1947	☑	☑	Polk's City Directory
1942	☑	☑	Polk's City Directory
1937	☑	☑	Polk's City Directory
1932	☑	☑	Polk's City Directory
1927	☑	☑	Polk's City Directory
1917	☑	☑	Polk's City Directory
1912	☑	☑	Polk's City Directory
1902	☑	☑	Polk's City Directory
1897	☑	☑	Polk's City Directory

EXECUTIVE SUMMARY

RESEARCH SUMMARY

The following research sources were consulted in the preparation of this report. A check mark indicates where information was identified in the source and provided in this report.

<u>Year</u>	<u>Target Street</u>	<u>Cross Street</u>	<u>Source</u>
1894	<input checked="" type="checkbox"/>	<input checked="" type="checkbox"/>	Polk's City Directory

FINDINGS

TARGET PROPERTY STREET

404 N. Ashley
Ann Arbor, MI 48103

<u>Year</u>	<u>CD Image</u>	<u>Source</u>
-------------	-----------------	---------------

N ASHLEY ST

2020	pg A2	EDR Digital Archive
2017	pg A9	Cole Information
2014	pg A14	Cole Information
2010	pg A20	Cole Information
2005	pg A26	Cole Information
2000	pg A32	Cole Information
1995	pg A39	Cole Information
1992	pg A47	Cole Information
1987	pg A53	Bresser's Cross-Index Directory Company
1982	pg A56	Bresser's Cross-Index Directory Company
1977	pg A58	Bresser's Cross-Index Directory Company
1972	pg A60	Bresser's Cross-Index Directory Company
1967	pg A62	Bresser's Cross-Index Directory Company
1964	pg A65	Polk's City Directory
1964	pg A66	Polk's City Directory
1960	pg A68	Polk's City Directory
1960	pg A69	Polk's City Directory
1955	pg A71	Polk's City Directory
1955	pg A72	Polk's City Directory
1951	pg A74	Polk's City Directory
1947	pg A77	Polk's City Directory
1947	pg A78	Polk's City Directory
1942	pg A80	Polk's City Directory
1942	pg A81	Polk's City Directory
1937	pg A84	Polk's City Directory
1937	pg A85	Polk's City Directory
1932	pg A88	Polk's City Directory

FINDINGS

<u>Year</u>	<u>CD Image</u>	<u>Source</u>
1932	pg A89	Polk's City Directory
1927	pg A92	Polk's City Directory
1917	pg A95	Polk's City Directory
1912	pg A98	Polk's City Directory
1902	pg A101	Polk's City Directory
1902	pg A102	Polk's City Directory
1897	pg A105	Polk's City Directory
1894	pg A107	Polk's City Directory
1894	pg A108	Polk's City Directory

FINDINGS

CROSS STREETS

<u>Year</u>	<u>CD Image</u>	<u>Source</u>
<u>N MAIN ST</u>		
2020	pg. A4	EDR Digital Archive
2017	pg. A11	Cole Information
2014	pg. A16	Cole Information
2010	pg. A22	Cole Information
2005	pg. A28	Cole Information
2000	pg. A34	Cole Information
1995	pg. A41	Cole Information
1992	pg. A49	Cole Information
1987	pg. A54	Bresser's Cross-Index Directory Company
1987	pg. A55	Bresser's Cross-Index Directory Company
1982	pg. A57	Bresser's Cross-Index Directory Company
1977	pg. A59	Bresser's Cross-Index Directory Company
1972	pg. A61	Bresser's Cross-Index Directory Company
1967	pg. A63	Bresser's Cross-Index Directory Company
1967	pg. A64	Bresser's Cross-Index Directory Company
1964	pg. A67	Polk's City Directory
1960	pg. A70	Polk's City Directory
1955	pg. A73	Polk's City Directory
1951	pg. A75	Polk's City Directory
1951	pg. A76	Polk's City Directory
1947	pg. A79	Polk's City Directory
1942	pg. A82	Polk's City Directory
1942	pg. A83	Polk's City Directory
1937	pg. A86	Polk's City Directory
1937	pg. A87	Polk's City Directory
1932	pg. A90	Polk's City Directory
1932	pg. A91	Polk's City Directory
1927	pg. A93	Polk's City Directory
1927	pg. A94	Polk's City Directory
1917	pg. A96	Polk's City Directory

FINDINGS

<u>Year</u>	<u>CD Image</u>	<u>Source</u>
1917	pg. A97	Polk's City Directory
1912	pg. A100	Polk's City Directory
1912	pg. A99	Polk's City Directory
1902	pg. A103	Polk's City Directory
1902	pg. A104	Polk's City Directory
1897	pg. A106	Polk's City Directory
1894	pg. A109	Polk's City Directory

City Directory Images

N ASHLEY ST 2020

311	Barbara Young Jason Herron Jenell Mansfield John Schneider Leif Zeng
319	SALON 328
323	Kara Peters
405	Brian Batley Michelle Verma Zoe Robinson
406	COMMUNITY DENTAL
407	Arno Scheller
411	James Cochran Peter Toth
419	Rebba Maylone Trina O'Boyle
506	Carolyn Weinstein Erin Maloney Richard Pfau
508	Rakesh Patel
509	Caitlin Steinberg Christopher Simon
512	Cheri Philip Michael Cronin Nhu Truong Scott Begley Sridevi Nair Yen Truong
515	Linda Lombardini
519	Carol McConville Ross Orr
520	Amir Kurlekar Diane Mong Dorothy Doughty Ian Proffer Katherine Worthington Keith Levin Margaret Young Maria Maloney Rebecca Chelberg Sarah Evett
521	David Merchant Emily Klancher Valyn Dall
523	MARINE PUBG CO INC Roger Lelievre William Soleau
525	Heather Goetsch Jeffrey Bradley Lisa Bradley

N ASHLEY ST

2020

(Cont'd)

527 Jeri Stroupe
530 Laurie Blakeney
534 Michael McGraw
538 Patrick Dieter
Robert Deline
Sandra Deline
539 Adam Vandeusen
Natividad Motino-Barahona
Paul Polly

N MAIN ST

2020

205	CLEAN WATER ACTION NAME BRAND TATTOO VEDGE CAFE
207	Melissa Millikin SIRI
209	Carolyn Guidot Christine Muscat Jason Szmansky John Kelly
211	Ann Jung
213	Dan Springer
215	HEIDELBERG
219	FITZPATRICK STRUCTURAL ENGRNG
220	EWASHTENAW HAMMILL KELLY A SOUTHEAST MI REGL ENERGY OFC WASHTENAW COUNTY ADMIN WASHTENAW COUNTY COMMISSIONERS WASHTENAW COUNTY CORP COUNSEL WASHTENAW COUNTY HUMAN RSRCS WASHTENAW COUNTY RISK MGMT
221	BROKEN EGG KOSELKA DEVINE PLC LAW OFFICES-DEBORAH LABELLE SIGHT MACHINE SRL YOUTH JUSTICE FUND
300	UNIVERSITY FUEL MART
301	ANN ARBOR AREA CMNTY FNDTN ATTEROCOR INC DELOOF HOPPER DEVER & WRIGHT DEVER PROFESSIONAL CORP EBY CONNER SMILEY BOURQUE EBY CONNER SMILLIE & BOURQUE
307	ANN ARBOR BALLET THEATRE
308	EUREKA CLEANERS J N J CLEANERS INC
311	ATWELL LLC Margaret Barden Robert Barden
315	DAWN FARM EMMONS JACQUELINE HEATON THEODORE James Irwin JANUSZEWSKI LEO E ATY Leo Januszewski Millie Irwin Nathan White SCHUSTER MATT
319	Joseph Anderson

N MAIN ST

2020

(Cont'd)

Target Street	Cross Street	Source
-	✓	EDR Digital Archive
N MAIN ST 2020 (Cont'd)		
319	Maggie Mills Paul Hoppin Scott Karsten	
320	AMALFI AMELIA FLATS ARBOR FLATS ARIA BEACH I LLC BAYSIDE VILLAS EAST APARTMENTS BELLA CASA CAE COE COCO PLUM ESPERANZA FINK & FINK FLORIDA SHELF ACQUISITION LLC HYDE PARK SCATTERED APT LLC IVY FLATS LAKELAND ST LLC MCKINLEY ASSOCIATES INC MICHIGAN ADVANCED PSYCHIATRY NAOMI J WOLOSHIN FAMILY LAW OCALA NNN LLC OPPENHEIMER & CO INC ORLANDO-FL N N N MCKINLEY LLC PICCADILLY FLATS SCHMALE ANDREW T MD SOHO FLATS ST SEMORAN NNN LLC SUNSHINE STATE HM INVESTORS TURNBERRY POINT WESTWOOD SUITES LLC WILLOW FLATS II WINTER GARDEN EXCHANGE LLC	
401	Albert Robinson Beverly McLeod Bonnie Dishner Charlotte Easley Claudia Marshall Claudia Moore Constance Jones Daniel Morgret Deborah Bailey Dianne Devens Donna Wyman Edith Harris Edward Fronczak Frances Stofflet Gary Parkins Horace Williams Janice Light Jay Enos	

N MAIN ST

2020

(Cont'd)

401 Jeffrey Adkins
 Jessie Spence
 Joanne Tucker
 Joanny Teall
 John McLeod
 Joyce Marcum
 Karla Rasmussen
 Katherine Loukojarvi
 KATHLEEN A POELKER PLLC
 Kay Hill
 LISA J PETERSON PLLC
 Loisteen Murff
 Mary Anton
 Maryellen Vought
 Maxine Watson
 Melva Yargee
 Michael Long
 Pamela Schneider
 Paul Martin
 Raz Sheldon
 Rice Oquinn
 Roberta Asplund
 Rose Cook
 Rosemary Kause
 Sally Phipps
 Sharon Stevens
 Timothy Herr
 Trinae Taylor

405 Peter Davis

407 TISHKOFF & ASSOC PLLC

414 Alexander Moyer
 Andrew Loy
 Anne Glendon
 Beverly Seiford
 Bruce Moyer
 Claire Stephens
 David Santis
 David Steinhauer
 Ellery Mayleben
 Frances Wright
 Gayle Moyer
 Gerald Steinhauer
 GLOBAL HEALING
 Henry Wright
 James MacPherson
 Joan Binkow
 Joel Shore
 John Simpson
 Judith Steinhauer
 Justin Moyer

N MAIN ST

2020

(Cont'd)

Target Street	Cross Street	Source
-	✓	EDR Digital Archive
N MAIN ST 2020 (Cont'd)		
414	Karen Luther Kathi Santis Krystn Stephens Lawrence Seiford Madison Mayleben Marilyn Rosi Marilyn Shore Mary Simpson Matthew Luther Nicholas Smither Patrick Luther Robert Stephens Shobita Parthasarathy Timothy Mayleben Timothy Seiford Tomlin Rosi Vahakn Shahinian	
415	K WEST SKIN BODY SOUL	
418	Ailie Steir Carrie Grishaber Chelsae Lane Michael Chesache Patrick McDonnell Robert Rubin Steven Beigelmacher Taylor French	
425	EDF VENTURES LLC ENTERPRISE DEVELOPMENT FUNDING	
427	CAMPBELL INDUSTRIES INC	
500	WASHTENAW COUNTY HISTORICAL	
509	Andrew Dancer Edward Ullman Lauren Gillette Thomas Cornillie Trevor Jackson	
510	John Stelter Karri Momyer	
514	Kayla Mishler Marwan Soufi	
515	Rebecca Grapevine Shivani Patel Trevor Clark	
520	Abraham Zach DINNERWARE MUSEUM INC Kristine Goochharrington Margaret Carney Todd MacGregor William Walker	
521	James Mulligan Victoria Lamb	

N MAIN ST 2020 (Cont'd)

522	Megan Bresnahan
523	Amy Cannons
	Brian Wesolowski
	Dillon Kim
	Dmitry Kalinchenko
	Dustin Gamza
	Evan Frederick
	Nadia Roumie
	Walter Hirsch
526	Elizabeth Trudeau
	Scott Trudeau
529	Laura Klein
531	Donald Rimmer
	Dylan Smith
	Hanna Bigoszezwska
	Heath Lefevre
	Kira Obradovich
	Richard Turner
	Sarah Beu
532	Fredrick Milkey
	Timothy Krohn
534	Megan Ryan
536	Alicia Judit
	Joshua Judit
537	Benjamin Logan
	Karen Ruud
	Thomas Mash
538	Barbara Carlson
	Thomas Carlson
542	Oliver Cameron
	Susan Cameron
543	Cathy Watson
544	Christian McDaniel
	Gail Steih
	Kathryn Steih
	Meredith Steih
	Oscar Rodriguez
	Paul Steih
	Raymond Bryer

N ASHLEY ST 2017

111	ALKHARSA, SAFIA CALIP, STEPHANIE DONNELL, CHARLOTTE F GIUSTINELLI, PAMELA KORSYN, KEVIN E SHARLAND, MARLENE SHIBUTANI, ALEX SHUBOW, DIANE J STEVENS, LOIS K THOMPSON, SEAN TORRENT CONSULTING WEST, MARK D
123	DIRECT INCORPORATION EDWARD JONES FINANCIAL ADVISOR DA KERR RUSSELL NORTH ASHLEY SQUARE LLC WAGNER DESIGN
201	KATHARENE SCHOOF ACSW KOHN, JENNY D SCHOOF, KATHARENE K WISOTZKEY, SALLY
209	DAWSON, SPENCER ECKSTEIN, JORDAN
211	SAMUELS, JULIAN
215	OLIVAREZ, ISIDRO
217	PASSERINI, MARK E
220	REPUBLIC PARKING SYSTEM
309	BURGOYNE SHIRLEY J ATTY BURGOYNE, SHIRLEY J
311	PROFESSIONAL MORTGAGE COMPANY
319	PEACH TREE MONTESSORI
404	COMMUNITY DENTAL
405	LUTHER, ELIZABETH E
407	KING, BRETT J SCHELLER, ARNO N
419	OBOYLE, TIMOTHY P
506	BARDALLIS, DAVID M
509	CROUSE, DAVID W SITHE GLOBAL MANAGEMENT LLC
512	LEBAY, MARK R RODGERS, BRAD W
515	SMITH, SANDRA L
519	ORR, ROSS W
520	ADAMSKI, CODY AUERBACK, MICAH BRAUNLICH, CATHERINE CORA, NAZLI JACARUSO, ADRIENNE KOCH, TRACI L LYZEN, ANDREW M

N ASHLEY ST

2017

(Cont'd)

520 MAYERS, JONATHAN
MAZEL, ADAM M
RACETTE, RACHEL
TERHAAR, LEIGH
521 MERCHANT, DAVID F
523 LELIEVRE, ROGER A
MARINE PUBLISHING CO INC
527 WICKLUND, BRADLEY J
530 BLAKENEY, LAURIE J
534 MCGRAW, MICHAEL H
538 DELINE, ROBERT L
539 BAILEY, JOANNE M

N MAIN ST 2017

101	ARDEN, BRUCE W ARMY PROPERTY CAFFERTY FAUCHER LLP CONTINENTAL LTD DORT, DALLAS C EQ HOLDING COMPANY EQ HOLDINGS ESQUIRE DEPOSITION SERVICES FISH, BARRY A FITZSIMMONS, JOSEPH J GARAN LUCOW MILLER PC GARCIA, P HOWARD & HOWARD ICF CONSULTING GROUP INC ICF INTERNATIONAL INC JOHN W WHITMAN PC JUDITH A MOSKUS PC MEDICAL ADVANTAGE GROUP MILLER CANFIELD PADDOCK & STONE PL NACHT LAW NACHTLAW PC NEWMAN, ANDREA F NEWMAN, FRANCIS A ONE NORTH MAIN ONE NORTH MAIN CONDOMINIUM ASSOCIATI PALMS STEPHEN G POTTER, MICHAEL J RANZINI, STEPHEN L SECURITAS SECURITY SERVICES SUZANNE R FANNING PC VINTAGE FINANCIAL SERVICES LLC
111	LIBERTY TITLE
200	WASHTENAW AREA TRANSPORTATION STUDY
201	MAIN STREET PARTY STORE
205	A UNIQUE DESIGN LEGION LLC WORK FORCE SOFTWARE
209	THE UPS STORE
211	JUNG, ANN M MICHNIACKI, TOM SABOR LATINO
215	HEIDELBERG
217	MIGHTY GOOD COFFEE
219	QUINN EVANS ARCHITECTS INC QUINN EVANSARCHITECTS
221	KOSELKA DEVINE PLC LAW OFFICES OF DEBORAH LABELLE SOBLE ROWE KRICHBAUM LLP SRL LLC THE BROKEN EGG

N MAIN ST 2017 (Cont'd)

300	UNIVERSITY FUEL MART
301	ANN ARBOR AREA COMMUNITY FOUNDATION DELOOF HOPPER DEVER & WRIGHT PLLC
307	RAPID REFILL
308	EUREKA CLEANERS
311	ANN ARBOR CREDIT BUREAU ATWELL
315	LEO E JANUSZEWSKI PC WOLVERINE TECHNICAL STAFFING
320	BAYSIDE VILLAS EAST APTS DAVIS & FAJEN PC DROLET E P PC FINK & VALVO PLLC KELLY LOHNES PHD MCKINLEY ASSOCIATES INC MORAN RAIMI GOETHEL & KAMANI PC MORTGAGERATESMICHIGAN RENAISSANCE FINANCIAL GROUP RPM VENTURES
401	CONSTANCE L JONES ATTY KATHLEEN A POELKER PLLC LISA J PETERSON PLLC VINTAGE FINANCIAL SERVICES LLC
405	CAROL A KUHNKE ATTY DAVIS & KUHNKE PC PETER A DAVIS ATTORNEY
407	FARMERS INSURANCE INVESTMENT SOLUTION SERVICES LAW OFFICES OF DONALD N PAYNE II TISHKOFF & ASSOCIATES PLLC
415	CHIROPRACTIC PC TECH INTERFACE
425	EDF VENTURES LLC
427	CAMPBELL INDUSTRIES INC
500	WASHTENAW COUNTY HISTORICAL SOC
509	FARSHI, GOLRIZ GANGADHARA, KARTHEEK LAURAIN, WILLIAM SANDERSON, BLAIR L SPRATT, MIKE
510	MOMYER, KARRI L
514	MISHLER, KYLE
515	SEABOLT, BRIAN P
519	MCDONALD, GLENN H
520	WALKER, WILLIAM J
523	DEGIULIO, BRIAN R KIM, DILLON LOTFI, S
526	TRUDEAU, SCOTT D
529	REINHARDT, CHRISTIAN

Target Street

Cross Street

Source

-

✓

Cole Information

N MAIN ST

2017

(Cont'd)

531	BEU, SARAH
532	AVALON HOUSING KROHN, TIMOTHY G
533	FROST, JACOB
537	PRICE, KEVIN
538	CARLSON, THOMAS P
542	CAMERON, OLIVER G
544	STEIH, PAUL
611	JENKINS, JEFFREY P
612	BANNISTER, ANNE L
614	FITZSIMMONS, KELLY J
615	OROURKE, MARGARET
625	ANN ARBOR COMMUNITY CENTER

N ASHLEY ST 2014

111	AL-KHARSA, SAFIA DODGE, MARK D HAITE, JAY D KORSYN, KEVIN E SHARLAND, MARLENE SHUBOW, DIANE J STEVENS, LOIS K VREEDE, QUINTA WEST, MARK D YOUNG, ROBERT A
123	AKASHA CRYSTALS CHINA BRIDGE CHISHOLM & DAMES INVESTMENT DIRECT INCORPORATION EDWARD JONES FINANCIAL ADVISOR LA KERR RUSSELL & WEBER PLC KERR, RUSSELL NORTH ASHLEY SQUARE LLC NOTABOOK PUBLISHING INC SCHOOLS OPEN LLC STEPPINGSTONE PROPERTIES LTD WAGNER DESIGN WASHTENAW COUNTY MEDICAL SOCIETY
201	SCHOOOF KATHARENE ACSW SCHOOOF, KATHARENE K WISOTZKEY, SALLY
209	BURCK, KATHLEEN Z COUSINS, JOSHUA J
211	GUTIERREZ, TONY T
215	OLIVAREZ, ISIDRO
217	SCHUTTE, AMANDA
220	REPUBLIC PARKING SYSTEM
221	BIRAWER, MICHELLE CARROTHERS, JESSICA MCLOUGHLIN, SCOTT
309	BURGOYNE, SHIRLEY J OSWALD, LOUIS C
311	OCCUPANT UNKNOWN, PROFESSIONAL MORTGAGE COMPANY
319	PEACH TREE MONTESSORI
323	CRISSMAN, HALLEY P
404	COMMUNITY DENTAL
405	MARTIN, JOSEPH O
406	OCCUPANT UNKNOWN
407	GERTZ, NOLEN RAU, JACKIE SCHELLER, ARNO N WALKER, MONIQUE S
419	NEWMAN, MATTHEW
506	HEREDIA, SILVIA P

N ASHLEY ST**2014****(Cont'd)**

506	PFAU, RICHARD A
509	IVES, CYNTHIA L SITHE GLOBAL MANAGEMENT LLC
512	CHAPMAN, CHRIS M LAI, JOYCE J MORRIS, HARRIET TRUONG, YEN N
515	WOJTKOWIAK, AUDREY M
519	ORR, ROSS W
520	AUERBACK, MICAH BERTZ, JEREMIAH W LEBAY, MARK R POMERANTZ, SHARON M REGENSTREIF, JANE J STEPHENS, MARC R
521	WEISSMAN, DANIEL H
523	LELIEVRE, ROGER A MARINE PUBLISHING CO INC
525	MOHEDAS, IBRAHIM
527	LE, LAN
530	BLAKENEY, LAURIE J
534	MCGRAW, MICHAEL H
538	BOYD, FREDERICK S
539	BAILEY, JOANNE M

N MAIN ST 2014

101	ARDEN, BRUCE W ARMY PROPERTY BECHERT CHAD B BOONSTRA MARK T CAFFERTY FAUCHER LLP CALIP, ROLANDO CLOSE JULIE P COMERICA BANK CONSTANTINIDES, ANGELOS G CURTNER GREGORY L DAWSON E KAY DEVINE EDMOND F DICKINSON TIMOTHY L DIMOND PAUL R DORT, DALLAS C DUERR CHARLES A JR ELKINS BETTYE S ESQUIRE SOLUTIONS FAHRNER FRED ATTY FITZSIMMONS, JOSEPH J FRENCH DAVID A GARAN LUCOW MILLER PC GARCIA, P GILBERT ROBERT E GOLDBERG LINDA O GOVERT JAMES T GOVERT JAMES W HOWARD & HOWARD ATTORNEYS PLLC ICF CONSULTING GROUP INC JUCKNIESS FREDERICK R KANTOR ALLYN D MILLER CANFIELD MITHANI SONAL H NACHT LAW NEWMAN, FRANCIS A NIED KRISTIN E ONE NORTH MAIN CONDOMINIUM ASSOCIATI OWDZIEJ JOHN PALMS STEPHEN G PARMENTER ROSELYN R PARSIGIAN DAVID N POTTER, MICHAEL J RANZINI, STEPHEN L RENKEN JOHN O SCHIEVE MARY LAW OFFICE SERR ERIK H SOCHOCKI TIMOTHY D WIERENGA ROBERT J
111	LIBERTY TITLE
200	COUNTY OF WASHTENAW

N MAIN ST

2014

(Cont'd)

201	MAIN STREET PARTY STORE
205	A UNIQUE DESIGN LEGION LLC WORK FORCE SOFTWARE
209	BLOOM, MICHAEL L SZMANSKY, JASON A THE UPS STORE
211	CONGDON, ERIC F JUNG, ANN M SABOR LATINO
215	HEIDELBERG
217	MIGHTY GOOD COFFEE
220	COUNTY OF WASHTENAW
221	LAW OFFICES OF DEBORAH LABELLE ATTY SOBLE ROWE KRICHBAUM LLP SRL LLC STREETER PATRICIA THE BROKEN EGG
285	CALLIES, HEIKO
300	UNIVERSITY FUEL MART
301	ANN ARBOR AREA COMMUNITY FOUNDATION BAY TECHNICAL SERVICES INC DELOOF HOOPER DENVER & WRIGHT PLLC DELOOF HOPPER DEVER & WRIGHT PLLC J K ASSOCIATES INC
307	RAPID REFILL
308	EUREKA CLEANERS
311	ANN ARBOR CREDIT BUREAU
315	WOLVERINE TECHNICAL STAFFING
319	KARSTEN, SCOTT J
320	BOURQUE THOMAS B DAVIS & FAJEN PC ATTYS DROLET E P PC FINK & VALVO PLLC FINK JAMES A KRASNOFF MARGARET ATTY LOHNES KELLY PHD MCKINLEY ASSOCIATES INC MICHIGAN AUTO LAW MORAN RAIMI GOETHEL & KAMANI PC MORTGAGERATESMICHIGAN OPPENHEIMER RENAISSANCE GROUP RPM VENTURES VALVO KAREN Q
323	LUPTOWSKI, MARK S
401	JONES CONSTANCE L ATTY KATHLEEN A POELKER PLLC POELKER KATHLEEN M PLLC VINTAGE FINANCIAL SERVICES LLC

N MAIN ST

2014

(Cont'd)

405	DAVIS & KUHNKE PC DAVIS LAW FIRM PC DAVIS PETER A ATTY KUHNKE CAROL A ATTY
407	BRANT JENNIFER L FARMERS INSURANCE GROUP INVESTMENT SOLUTION SERVICES KOCH SIERRA R LAW OFFICES OF DONALD N PAYNE II TISHKOFF & ASSOCIATES PLLC TISHKOFF LAW BANKRUPTCY CENTER TISHKOFF WILLIAM G
415	CHIROPRACTIC PC TECH INTERFACE
425	EDF VENTURES LLC
427	CAMPBELL BRIAN CAMPBELL INDUSTRIES INC
500	WASHTENAW COUNTY HISTORICAL SOC
509	BURRELL, ANGELINE G EDWARDS, ZACHARY SANDERSON, BLAIR L SNIDER, THOMAS B
510	FLORIDA, WAYMON H
514	MISHLER, KYLE
515	SONG, FUYIN Z TRONSON, NATALIE C
519	WATKINS, RYAN C
520	MACGREGOR, TODD S WALKER, WILLIAM J
521	MULLIGAN, JAMES S
522	OCCUPANT UNKNOWN,
523	BELCHER, GORDON HIRSCH, WALTER IRWIN, JANE E
525	OCCUPANT UNKNOWN,
527	MANTYN, SARAH
529	REINHARDT, CHRISTIAN
534	HAYDEN, LESLIE A
536	OCCUPANT UNKNOWN,
537	JACKSON, CORRYN H
538	CARLSON, THOMAS P
539	DERER, JOSEPH T
542	GOTLIB, HELEN R
544	SCALES, BRITTANY S
603	MURPHY, JILLIAN B VARGO-ALEVRAS, VAUGHN E
607	OCCUPANT UNKNOWN,
612	BANNISTER, ANNE L
614	DAWN FARM INC FITZSIMMONS, KELLY J

Target Street

Cross Street

Source

-

✓

Cole Information

N MAIN ST

2014

(Cont'd)

615	STARROW, MARTIN STORROW, SUSAN
618	BOSS, LAURA E TOTH, PETER A
625	ANN ARBOR COMMUNITY CENTER
626	DUNN, MICHELLE K STRAWBRIDGE, CHARLOTTE

N ASHLEY ST 2010

111 BARGHOUT, LARA N
 BRENNER, PHILIP S
 BULUSU, ADITYA
 BURNETT, NATHAN C
 BUSCH, LOIS E
 BYBERG, ALICIA A
 CALLOW, CHRISTOPHER D
 CHYM, E
 CRADIT, RICK A
 DHAS, VIJILADEVI P
 DONNELL, CHARLOTTE F
 GREDORIO, FERNANDA
 HEATON, TODD
 KAMNEODSUPHAPHO, TISHA
 KANG, CHRISTINE S
 KHARSA, SAFIA
 KUSTER, ANDREW T
 LOCHABY, JOSEPH
 LUCCA, DOMINGO
 LUCIANO, CAROLINA
 MASSIGNAN, DAVE
 MAY, CHELSEA A
 MULLER, HELEN
 NELSON, MARC E
 NIFHIDA, JUNICHI
 OLKEIN, LAWRENCE M
 PADDOCK, EDWARD M
 RAIESZADEH, MINA
 RICHARD, RICK
 ROSEN, SUSAN M
 SHARLAND, MARLENE
 SHIRVANIAN, JASMINE
 SHUBOW, DIANE J
 STEDENOUITCH, JOSEPH
 STEVENS, KELLY
 STEVENS, LOIS K
 UETE, HIROYUKI K
 UMEDA, MITSUNOB
 YAGANEH, BAHARAK

123 AKASHA CRYSTALS
 AMPER LLC
 ARCHITECT DESIGN GROUP
 CHISHOLM & DAMES INVESTMENT
 DAMES, CHISHOLM
 DIRECT INC
 IN DEPTH LEARNING
 NONLINEAR DYNAMIC INC
 NOTABOOK PUBLISHING INC
 NOVODYNAMICS INC
 SCHOOLS OPEN LLC

N ASHLEY ST

2010

(Cont'd)

123	STEPPINGSTONE PROPERTIES LTD WASHTENAW COUNTY MEDICAL SCTY
201	FAMILY CONSULTATION SVC SCHOOF KATHARENE SCHOOF, KATHARENE A WISOTZKEY SALLY
209	TAYLOR, JESSE L WANG, FRANK
211	OCCUPANT UNKNOWN,
215	OLIVAREZ, ISIBRO
217	OCCUPANT UNKNOWN,
220	REPUBLIC PARKING SYSTEM
309	BURGOYNE, SHIRLEY J OSWALD, LOUIS C TAYLOR, LAVELL
311	OCCUPANT UNKNOWN,
319	PEACH TREE MONTESSORI
405	COOPER, KRISTI L
406	COMMUNITY DENTAL OCCUPANT UNKNOWN,
407	BROWN, ERIC M RYAN, CAITLIN E SCHELLER, ARNO N WALKER, MONIQUE S
419	NEWMAN, MATTHEW
503	OCCUPANT UNKNOWN,
506	BARDALLIS, DAVID M HEREDIA, SILVIA P MALONEY, ERIN G
509	CROUSE, DAVID W
512	AUERBACK, MICAH BUCHBERGER, SOPHIE CHAPMAN, CHRIS M MORRIS, HARRIET
515	OCCUPANT UNKNOWN,
519	ORR, ROSS W
520	KNUTSON, KAREN POMERANTZ, SHARON J REGENSTREIF, JANE J STEPHENS, MARC R YOUNG, SHELLEY
521	MERCHANT, DAVID F
523	LELIEVRE, ROGER A MARINE PUBG CO INC
525	LILLIE, SARAH
527	TORRES, ANASTASIA D
530	BLAKENEY, LAURIE J
534	MCGRAW, MICHAEL H
538	BOYD, FREDERICK S
539	MOTINO-BARAHONA, NATIVIDAD M

N MAIN ST 2010

101	AEROSTRATEGY LLC BEEBE, RALPH P BRODER & SACHSE CAFFERTY FAUCHER COMERICA BANK COMERICA MORTGAGE CONSTANTINIDES, ANGELOS G DARI B STUHL ATTORNEYS AT LAW DAWSON E KAY DE VINE EDMOND F DELOITTE DEVINE JOHN B ESQUIRE DEPOSITION SOLUTIONS FAHRNER FRED FITZSIMMONS, JOSEPH J GARAN LUCOW & MILLER GARCIA, FERNANDO J HOWARD & HOWARD JAMES, SCOTT C JOHN B OWDZIEJ LAW OFFICES KANJI & KATZEN MAIN STREET AREA ASSN MILLER CANFIELD MILLER CANFIELD PADDOCK & STON MILLER CANFIELD PADDOCK STONE MILLER CANFIELD PLC MITHANI SONAL H MYBUYS INC NACHT & ASSOC NEWMAN, ANDREA F OBRIEN DARLENE A PALMS STEPHEN G POTTER, MICHAEL J RANZINI, STEPHEN L READING ETTER & LILLICH SHACKSON, RICHARD H SITHE GLOBAL MANAGEMENT INC UNIVERSITY OF MICHIGAN WIERENGA ROBERT J
111	LIBERTY TITLE
200	WASHTENAW COUNTY FINANCE DEPT WASHTENAW COUNTY PROPERTY WASHTENAW COUNTY PROS ATTORNEY WASHTENAW COUNTY REGISTER
201	MAIN STREET PARTY STORE
205	CLEAN WATER ACTION EDIBLE ARRANGEMENTS
207	PITA BITE
209	BAUSS, WILLIAM D KITE & KEY LLC

N MAIN ST

2010

(Cont'd)

209	SAAVEDRA, MELISSA A SHADLE, LESLIE M UPS STORE
211	JENKS, KAREN JUNG, ANN M SABOR LATINO
215	HEIDELBERG
217	PEAR TREE INC
219	FITZPATRICK STRUCTURAL ENGNRNG KNIBBE ARCHITECTS QUINN EVANSARCHITECTS
220	WASHTENAW CNTY HUMAN RESOURCES WASHTENAW CNTY RISK MANAGEMENT WASHTENAW COUNTY CORP COUNSEL
221	BROKEN EGG DEBORAH LA BELLE LAW OFFICES JOSEPHSON & FINK KOSELKA DE VINE PLC KOSELKA DEVINE KOSELKA, DEVINE SOBLE & ROWE SOBLE ROWE & KIRCHBAUM SRL STREETER PATRICIA
285	CALLIES, HEIKO
300	UNIVERSITY FUEL MART
301	ANN ARBOR AREA COMMUNITY DELOOF HOPPER DEVER & WRIGHT DEVER DANA A DEVER PROFESSIONAL CORP J K ASSOC INC SELLIGSON DELOOF HOPPER UAW VEBA
308	EUREKA CLEANERS
311	ANN ARBOR CREDIT BUREAU INC
315	WOLVERINE TECHNICAL STAFFING
319	HARGESHEIMER, KELSEY H MORGAN, KATHARINE
320	BAKER STRINGER & GARWOOD BROOK MC CRAY SMITH COHEN ROBERT P PHD E P DROLET ELLIS EBY CONNER SMILLIE ELLIS EBY CONNOR SMILLIE FINK & VALVO GARWOOD TAMARA HAMILTON JUDGE SCHROER & STEIN LOHNES KELLY PHD LONG BAKER & STRINGER LONG BAKER & STRINGER LLP

N MAIN ST

2010

(Cont'd)

320	MACEK ROBERT C MC KINLEY APARTMENTS MC KINLEY INC MEADE J MICHAEL MORAN RAIMI & GOETHEL RENAISSANCE FINANCIAL GROUP SHIELDS ANN PHD WAYPOINT VENTURES
323	SCROGGINS, ROBERT W
401	JONES CONSTANCE L KATHLEEN A POELKER PLLC VINTAGE FINANCIAL SVC LLC WISE BARBARA E
405	DAVIS & KUHNKE
407	DONALD N PAYNE II LAW OFFICES INVESTMENT SOLUTION SVC TISHKOFF & ASSOC
415	GALT CO MIKUSKO BRADY TECH INTERFACE
425	EDM INC
509	AL, MASRI K CARSON, ADRIENNE CORNILLIE, T LOCKHART, ELIZABETH A SANDERSON, BLAIR L
510	FLORIDA, WAYMON H
514	MISHLER, MARK
515	SONG, FUYIN
520	MACGREGOR, TODD STATMAN, ADAM R
521	OCCUPANT UNKNOWN,
522	OCCUPANT UNKNOWN,
523	QUINN, KALEENA L RETYI, RICHARD STERZIK, LEE M VANRYN, JONATHAN P
525	OCCUPANT UNKNOWN,
527	MANTYN, SARAH
529	REINHARDT, CHRISTIAN
531	OCCUPANT UNKNOWN,
532	KROHN, TIMOTHY G PRATHER, DOUGLAS R
533	CORNER, MARGIA
534	HOAGLAND, SHAWN NAGY, IVAN
536	OCCUPANT UNKNOWN,
537	OCCUPANT UNKNOWN,
538	CARLSON, THOMAS P
539	OCCUPANT UNKNOWN,

N MAIN ST

2010

(Cont'd)

542	GOTLIB, HELEN R
543	NETWORK SYSTEMS
544	PETERS, BRIAN J
603	MURPHY, JILLIAN
607	OCCUPANT UNKNOWN,
611	JOHNSON, TRACY
612	BANNISTER, ANNE L
	PERSONAL FINANCE EDU SVC INC
614	DAWN FARM INC
	OCCUPANT UNKNOWN,
615	KELLER, J
	STARROW, MARTIN
622	OCCUPANT UNKNOWN,
625	ANN ARBOR COMMUNITY CTR
626	DUNN, MICHELLE K
	WHITE, DOUGLAS W
630	OCCUPANT UNKNOWN,

N ASHLEY ST 2005

123	AKASHA CRYSTALS INC CHISHOLM AND DAMES INVESTMENT ADVISO FLAGSTAR BANK IN DEPTH LEARNING INDEPTHLEARNING JAMES TOM NONLINEAR DYNAMICS INC NOVODYNAMICS INC NUSBAUM BERLIN FETTER OVERHISER, ROBERT M STEPPINGSTONE PROPERTIES LTD THE ARCHITECTS DESIGN GROUP INC WASHTENAW COUNTY MEDICAL SOCIETY
201	KATHERINE SCHOOF POSCH, JOHN D
209	STINE, STEPHEN
211	HEITLER, J
215	WISNIEWSKI, ELLEN E
217	BARBER, MARGARET A
220	REPUBLIC PARKING SYSTEMS
221	OCCUPANT UNKNOWN,
309	KUHN, BECKY OZANICH, NICOLE
311	ROGERS, JIM B
315	BLEAKLEY, WILLIE M
319	EDUCATION FIRST INTERNATIONAL INC
323	MUSGRAVE, GERALD
405	COOPER, KRISTI
406	OCCUPANT UNKNOWN, UNIVERSITY OF MICHIGAN
407	BANKS, RACHON CARDOSO, V HEALEY, ELSPETH KEKES, PAM SCHELLER, ARNO N WALKER, MONIQUE
411	CATHOLIC SOCIAL SERVICES OF WASHTENA
419	CIBELE NEWMAN PHOTOGRAPHY VIEIRA, CIBELE
503	CALISTA, STAFFORD
506	BAZAN, ARIANE HEREDIA, SILVIA P
509	BARNOWSKY, TABITHA R
512	BEGLEY, SCOTT L BUCHBERGER, SOPHIE GOLPHIN ENTERTAINMENT LLC HITTINGER, M LIN, MIKE N PHILIP, CHERI L
515	LOMBARDINI, LINDA M

N ASHLEY ST**2005****(Cont'd)**

519	ORR, ROSS W
520	BASMAJIAN, CARLTON W
	BROWN, KARYN
	FRANZE, ANTHONY J
	GAVRIL, FARKAS G
	GENTLES, KAMILLE A
	HEAPHY, EMILY
	JULIEN, CLEVELAND
	KURLEKAR, AMIT A
	POMERANTZ, SHARON J
	STEPHENS, MARC R
	THOMAS, PETER E
	YOUNG, SHELLEY
	ZALD, PHILIP
	ZAMBRANO, JUAN P
	ZWINAK, ALEXANDER
521	MERCHANT, DAVID F
523	LELIEVRE, ROGER A
	MARINE PUBLISHING CO INC
525	VAIL, CHRISTOPHER J
527	NATHAN PETERS
	PETERS, NATHAN T
530	CLARK, NEWCOMBE
534	MCGRAW, MICHAEL H
538	DELINE, ROBERT L
539	MOTINO, NATIVIDAD M

N MAIN ST 2005

101 ARDEN, BRUCE W
AVIAT INC
BEEBE, RALPH P
BLACKTAZ LLC
BRODER AND SACHSE REAL ESTATE SERVIC
CABBELL DIANE B
CAREER DIRECTIONS
COMERICA BANK MORTGAGE DEPARTMENT
COMERICA BANK PRIVATE BANK
COMERICA INC
COMMERCIAL BANK & TRUST
CONSTANTINIDES, ANGELOS G
CURTNER GREGORY L
DELOITTE AND TOUCHE LLP
DEVINE EDMOND F
DEVINE JOHN B
DODDS, ALFRED A
DOUGLAS W SPRINKLERS
DUERR CHARLES A JR
ELKINS BETTYE S
ELKINS, ELLEN V
EXTREME NETWORK
FAZIO JOSEPH M
FITZSIMMONS, JOSEPH J
FRED FAHRNER ATTORNEY
FRENCH DAVID A
GARAN LUCOW MILLER PC
GARCIA, FERNANDO J
HOWARD & HOWARD ATTORNEYS
HPT DEVELOPMENT LLC
JOHN B OWDZIEJ
JOSEFOWICZ, LAUREN
KANTOR ALLYN D
KRISTIN A HERMANN
LILLICH VICTOR L
MAZMANIAN, DANIEL
MILLER CANFIELD
MILLER CANFIELD PADDOCK AND STONE PL
MILLER FAUCHER CHERTOW CAFFERTY & WE
NEWMAN, ANDREA
NIED KRISTIN E
ORION INTERNATIONAL LTD
OWDZIEJ, JOHN
PARMENTER ROSELYN R
PERSONALIZED COMPUTER & INTERNET SER
POTTER, MICHAEL J
RANZINI, STEPHEN L
READING ETTER & LILLICH
RECK DAVID J ATTORNEY
ROBERT E GILBERT

N MAIN ST

2005

(Cont'd)

101	SHACKSON, RICHARD H SOCHOCKI TIMOTHY D TRIANA SCIENCES LLC UNIVERSITY OF MICHIGAN VAUGHAN FOUNDATION
111	LIBERTY TITLE AGENCY
200	WASHTENAW COUNTY PROSECUTING ATTORNE WASHTENAW COUNTY TREASURERS OFFICE
201	MAIN PARTY STORE
207	LITTLE PORKYS ROAD HOUSE
211	BRIERCHECK, KENNETH MCGIVERN, MELISSA ROTCHE, JOHN T SABOR LATINO RESTAURANT INC
215	BROTHER BUZZARDS LLC OLD HEIDELBERG RESTAURANT
217	ART WAREHO
219	FITZPATRICK STRUCTURAL ENGINEERING FITZPATRICK STRUCTURAL ENGINEERING P QUINN EVANS / ARCHITECTS INC QUINN EVANS ARCHITECTS INC
220	COUNTY OF WASHTENAW ADMN WASHTENAW CTY EMPL RET SYS
221	ARGUS ASSOCIATES INC BROKERN EGG THE KOSELKA DEVINE PLC KOSELKA, DEVINE LAW OFFICES OF DEBORAH LABELLE LRS INC PATRICIA A STREETER ROWE, JONATHON D SOLE & ROWE LAW OFFICE STEINBERG, MICHAEL J STREETER, PATRICIA
300	UNIVERSITY FUEL MART
301	DOBSON MCOMBER INSURANCE AGENCY INC
308	EUREKA CLEANERS
315	WOLVERINE TECHNICAL STAFFING INC
320	604 E WASHINGTON LLC 616 INVESTMETNS LLC 704 SOUTH MAIN LLC ABC ANN ARBOR CORP ACTUATE CORP ATLANTIC HOLDINGS MI LLC BELLA CASA BLASKE & BLASKE PLC BOURQUE THOMAS BROOK MCCRAY SMITH PC CTC RENTAL INVESTMENTS LLC ELLIS EBY CONNER SMILLIE & BOURQUE P

N MAIN ST

2005

(Cont'd)

320	ETO INVESTMENT CO LLC GROH CHARLES M GRUSTEN GRUSTEN CHRISTIANSEN HEBERT ELLER CHANDLER HEMA SOLUTIONS LLC HIGH THREAT PRTCTV SRVC LLC LONG BAKER & TISHKOFF LLP M MAC MACER ROBERT C MCKINLEY ASSOCIATES INC MORAN RAIMI & GOETHEL PC OLD ENGLISH HOMES LLC PERSONAL INJURY LAW CENTER POTOMAC HOUSE LTD PARTNERSHIP STEINGOLD FRED S THOMAS WIEDER WAYPOINT VENTURES WULFMEIER & OTTENWESS PLC
323	GALE, BRUCE L LOWE, RODERIC H MANASA, R
401	VINTAGE FINANCIAL SERVICES LLC
405	DAVIS & KUHNKE PC
407	ANHUT, WILLIAM F JESSE OJACK KELLEY, PETER J LAW OFFICE OF PETER J KELLEY LAW OFFICES OF DONALD N PAYNE II LONG BAKER & SON TISHKOFF LLP NECTAR TRANSPORT INC THE GROWING TREE PROGRAM TISHKOFF & GOUDSMIT PLLC TISHKOFF WILLIAM G TROWING TREE PROGRAM WILLIAM, TISHKOFF G
415	A CENTER FOR COMMUNICATION LLC AMERICAN NEEDLE INC EARL THOMAS HOUSE PARTNERS JIM STRINGWELL ASSOCIATES TECH INTERFACE
425	EDF VENTURES ENTERPRISE MANAGEMENT INC REI ONE INC
509	ALMASRI, KHALED M CLARK, JAMIE L OUTEN, KAREN E SANDERSON, BLAIR L WANG, LIN J
510	HOYER, STUART C
514	OSIUS, GARY E

N MAIN ST

2005

(Cont'd)

515	BRUCE, BOB E GARLAND, ANDREW HALLOWAY, ALAN B ROBERT, BRUCE
519	OCCUPANT UNKNOWN,
520	HUGGINS, CATHERINE S
521	FISCHER, EMILY A
522	OCCUPANT UNKNOWN,
523	DEVORE, LEE J FERSON, SHELLEY R IRWIN, JANE E KLEIN, MATTHEW P KNAFL, JILL M
525	TANS, ALLEN L
526	BROMBERG, KENNETH A
527	OCCUPANT UNKNOWN,
529	OCCUPANT UNKNOWN,
531	CONLEY, ERICA A
532	KEKES, PAMELA MCKERNAN, TOM J REESE, GREGORY R
533	ANDERSON, SCOTT CONNECTWEB
534	BURROUGHS, GARY CONTRERA, MICHAEL PAREJKO, JOHN
536	TODD, MICHAEL J
537	BANGHAM, EMILY
538	CARLSON, THOMAS P
539	ODELL, MARK A
542	BARDEN, ROBERT
543	BH 543NMAIN LLC
544	GRELEWICZ, J
603	WILLIAMS, JOSHUA R
607	OCCUPANT UNKNOWN,
611	OCCUPANT UNKNOWN,
612	BANNISTER, ANNE L
614	OCCUPANT UNKNOWN,
615	BANCEL, PAUL A
618	SMITH, CHARLES E
622	WOLLERT, JENNIFER L
625	ANN ARBOR COMMUNITY CENTER INC
626	CONNELL, VIVA STRAWBRIDGE, C WHITE, DOUGLAS
630	ANGEL, CECIL B

N ASHLEY ST 2000

123	ALLSTATE INSURANCE COMPANIES ARCHITECTS DESIGN GROUP BERGGREN KURT ATTORNEY BLACK ROBIN INS CHILDRENS PLAYSPACE CHISHOLM & DAMES INVESTMENT ADVISORS GALLAGHER PAUL ATTORNEY HOUSER IVETA CONSLR MERIANS FRIENDS INCORPORATED NON LINEAR DYNAMICS OVERHISER ROBERT M ARCHT STOEFFLER & HOUSER ASSOCIATES WASHTENAW COUNTY MEDICAL SOCIETY
201	FAMILY CONSULTATION SERVICES MCDONALD, SUSAN W POSCH, JOSEPH SCHOOF KATHARENE ACSW WISOTZKEY SALLY MSW WISOTZKEY, SALLY M
209	JAKES, GREGORY MASSEY, M
211	GROSSE, ASHLEY
215	MELET, NANCY E
217	HUGHES, SHARON
220	NATIONAL GARAGES INCORPORATED
221	BUDNITZ, E GRIFFITHS, PATRICK M HARDY, MENELIK HOEK, JASPER J LYBERG, S WHEATCROFT, GLORIA
309	BLUM, DONALD CARROLL, JESSICA A
311	OCCUPANT UNKNOWN, STATE FARM INSURANCE COMPANIES AGENCIES YOUNG BARBARA J INS
315	BLEAKLEY, WILLIE M
319	PEACH TREE PRE SCHOOL WORKSHOP
323	OCCUPANT UNKNOWN,
405	TERADA, REI
407	Haidu-BANKS, CYNTHIA LEMPERT, B NANNINGA, HEATHER A SCHELLER, ARNO SMITH, CHARLES TABACCHI, KENNETH WHITFIELD, WENDY M WITHAM, THOMAS M
411	SHELTER ASSOCIATION OF WASHTENAW COUNTY THE
419	SNELLING, CHARLES

N ASHLEY ST**2000****(Cont'd)**

503	FREDERICKS, JOHN
506	HAMMERS, ROSLYN HEREDIA, SILVIA
509	WALLACE, DAVID WEBER, RAQUEL
512	GOCMEN, ZEYNEP A MACPHERSON, EWAN MERCHANT, DAVID NG, ALLEN K RADL, NATHAN
515	LOMBARDINI, LINDA SMITH, SANDRA
519	ORR, ROSS
520	CONARD, A M HARRELL, JULES LANE, V H LECHTZIN, KAREN LYON, MARGOT J PIEREN, STEVEN RODRIGUEZ, DANIEL STEPHENS, MARC R WILLIAMS, JAMES T YOUNG, DARIA L
523	LELIEVRE, ROGER MARINE PUBLISHING COMPANY INCORPORATED
525	VAIL, AMY
527	HAYES, PAMELA J
530	BLAKENEY, LAURIE J
534	MCGRAW, MICHAEL
538	BOYD, F S DELINE, ROBERT
539	BAILEY, JOANNE MOTINO, N

N MAIN ST 2000

101 ADVANTAGE REAL ESTATE SERVICES ARES
ANDREWS LOUIS C JR
CAREER DIRECTIONS
CLOSE JULIE P ATTORNEY
CURTNER GREGORY L ATTORNEY
CUSTOMER LOYALTY INSTITUTE
DELOITTE & TOUCHE LLP
DEVINE EDMOND F ATTORNEY
DEVINE JOHN B ATTORNEY
DICKINSON TIMOTHY L ATTORNEY
DTE ENERGY TRADING
DUERR CHARLES A ATTORNEY
ELKIN ALICE C ATTORNEY
ELKINS BETTYE S ATTORNEY
ETTER JOHN L ATTORNEY
FREEDMAN DAVID L ATTORNEY
FRENCH DAVID A ATTORNEY
GARAN LUCOW MILLER SEWARD COOPER & BECKER ATTORNEY
GIFFORD KRASS GROH SPRINKLE ANDERSON & CITKOWSKI PC ATTORNEY
GILBERT ROBERT E ATTORNEY
GOLDBERG LINDA O ATTORNEY
KANTOR ALLYN D ATTORNEY
KILBOURNE DOUGLAS M ATTORNEY
LAVERTY SARAH G ATTORNEY
LEE GREGORY & STERNBERG PC
LEVIN JOSEPH ATTORNEY
LILLICH VICTOR L ATTORNEY
MADRY ALAN R ATTORNEY
MILLER CANFIELD PADDOCK AND STONE PLC
MILLER FAUCHER CHERTOW CAFFERTY & WEXLER
MORRIS ROBERTA J
NIED KRISTIN E ATTORNEY
ORION INTERNATIONAL LIMITED
PARMENTER ROSELYN R ATTORNEY
PARSIGIAN DAVID N ATTORNEY
POSA JOHN G
READING MARK A ATTORNEY
REALOGIC INCORPORATED
RECK DAVID J ATTORNEY
RENKEN JOHN O ATTORNEY
SCHWAB CHARLES & COMPANY INCORPORATED ANN ARBOR
SERR ERIK H ATTORNEY
SKAFF BRIDGETTE B ATTORNEY
SOCHOCKI TIMOTHY D ATTORNEY
SPRINKLE DOUGLAS W
STILLWAGON R MICHAEL
THOMPSON HUBERT ATTORNEY
YANNITELLI THOMAS D ATTORNEY
YOUNG MARTHA R ATTORNEY
111 LIBERTY TITLE

N MAIN ST

2000

(Cont'd)

111	RICHARDSON THOMAS D ATTORNEY
143	BRODERICK, ELLEN E
201	MAIN PARTY STORE
205	CURTIN JOSEPH VIOLINMAKING STUDIOS RIT DRUMS & GUITARS
209	OUTPUT SOLUTIONS
211	GOODMAN, CHARLES A MATTHEWS, JAMES SHAPIRO, JORDAN WEINRICH, ADAM B
213	GLADNEY TIMOTHY ATTORNEY & COUNSELOR AT LAW WALDECK JOHN H ATTORNEY
215	HEIDELBERG RESTAURANT OLD HEIDELBERG RESTAURANT
219	FITZPATRICK STRUCTURAL ENGINEERING
220	A F S C M E LOCAL 2733 WASHTENAW COUNTY WASHTENAW COUNTY EMPLOYEES UNION AFSCME LOCAL 2733 WASHTENAW COUNTY OF ADMINISTRATION WASHTENAW COUNTY OF CORPORATION COUNSEL WASHTENAW COUNTY OF FINANCE WASHTENAW COUNTY OF HUMAN RESOURCES DEPARTMENT
221	ARGUS ASSOCIATES INCORPORATED BROKEN EGG THE DORIO LYNN B ATTORNEY GOODMAN EDEN MILLENDER & BED ROSIAN LAW OFFICES OF DEBORAH LABELLE RENO MOLLY H PC SOBLE AND ROWE STEINBERG MICHAEL J ATTORNEY
301	DANIELS, PATRICK D DAVIS PATRICIA DAVIS, P DOBSON MCOMBER INSURANCE AGENCY INCORPORATED SCHLANDERER LINDA SCHLANDERER, LINDA WESTFALL PATRICIA WESTFALL, P
307	BLOCK H & R
308	EUREKA CLEANERS
311	ANN ARBOR CREDIT BUREAU INCORPORATED CREDIT BUR OF ANN ARBOR
315	WOLVERINE TECHNICAL SERVICES WOLVERINE TEMPORARIES INCORPORATED
319	HARGESHEIMER, KELSEY H MILLS, MAGGIE
320	BAKER BASIL A ATTORNEY BLASKE THOMAS H ATTORNEY CONNER PAT D ATTORNEY DEIMEN JAMES M PHD JD ATTORNEY DELOOF PETER H ATTORNEY

N MAIN ST

2000

(Cont'd)

320 EBY MARK J ATTORNEY
 ELLIS EBY CONNER & SHANER PLLC
 ELLIS GRAYDON H JR ATTORNEY
 FAJEN AND MILLER PC ATTORNEYS
 GOETHEL STEPHEN B ATTORNEY
 LONG BAKER & TISHKOFF LLP
 MACEK ROBERT C ATTORNEY ATTORNEY FINANCIAL PLANNER
 MCKINLEY REALTY
 MILLER NELSON P ATTORNEY
 MORAN MICHAEL C ATTORNEY
 NATIONAL INSTITUTE FOR TRIAL ADVOCACY
 PERSONAL INJURY LAW CENTER
 RAIMI DIANA ATTORNEY
 REYNOLDS EDWARD C JR ATTORNEY AT LAW
 SHANER V CARL ATTORNEY
 SIMON JOSEPH A ATTORNEY
 SMITH BROOK MCCRAY PC
 STEIN EDWARD R ATTORNEY
 STEIN MORAN RAIMI & GOETHEL PC
 STEINGOLD FRED S ATTORNEY
 TISHKOFF WILLIAM G
 WIEDER THOMAS ATTORNEY
 323 CHATAIN, A
 HINTON, RACHEL
 LOWE, RODERIC
 360 OCCUPANT UNKNOWN,
 401 VINTAGE FINANCIAL SERVICES LLC
 405 DAVIS & KUHNKE
 DAVIS & KUHNKE ATTORNEYS
 407 ANTHONY KANTOLA AGENCY
 FARMERS INSURANCE GROUP
 MYA INTERNATIONAL LLC
 SOLSTICE INDUSTRIES
 TOP GUN PROMOTIONS INCORPORATED
 414 ST NICHOLAS GREEK ORTHODOX CHURCH
 415 ALLIED ENTERPRISES
 FINK, PETER
 LINGUA SCIENCE
 MIKUSKO, BRADY O
 STEWART SALES COMPANY
 STRINGWELL JIM ASSOCIATES
 TECH INTERFACE INCORPORATED
 425 E D M INCORPORATED
 ENTERPRISE DEVELOPEMENT FUND
 MATRIGEN INCORPORATED
 427 CLEVINGER RAYMOND F PC ATTORNEY
 430 GRODIN, MYRON S
 450 OCCUPANT UNKNOWN,
 500 WASHTENAW COUNTY HISTORICAL SOC
 509 ANDERSON, N

N MAIN ST

2000

(Cont'd)

509	BARCOMB, LISA M FOGELIN, LARS HAMMER, C LUPILOFF, KEITH SANDERSON, KATHRYN
510	CHURCHILL-HOYER, STU
514	OSIUS BANTLE GLASS STUDIO INCORPORATED OSIUS, TIMOTHY W
515	BRUCE, BOB
519	A B C SERVICES INCORPORATED KEVARI, RONALD
520	BENJAMIN, CHARLES
521	RHOADES, CARRIE R
522	OCCUPANT UNKNOWN,
523	BENAGH, JIM COULTER, ROXANNE LININGER, STEVE P MARSH, E SHELDON, ERIN
525	BURGDORF, KENNETH
526	BROMBERG, KENNETH A
527	CANNELLA, CHIARA M MARTIN, BRYON J
529	AUSTIN, J
531	PASLICK, MARC SCHORT, LINDA L WOOD, WENDY K
533	ANN ARBOR SOFTWARE ASSOCIATES OCCUPANT UNKNOWN,
534	CARNER, SARAH E CONTRERA, MICHAEL CUTLER, AMY E
536	HAKKI, MORGAN
537	GMEINDL, LEON
538	CARLSON, B
539	OCCUPANT UNKNOWN,
542	OBRIEN, MICHAEL
543	OCCUPANT UNKNOWN,
544	BARNS, DOUGLAS BURNS, DANIEL MCCORD, MARSHA
607	MCCOY, MARK
611	OCCUPANT UNKNOWN,
612	BANNISTER, ANNE
613	BOSS GUITARS & VINTAGE MUSICAL INSTRUMENTS OCCUPANT UNKNOWN,
614	HOWDER, JON R NEYMAN, A ZAMOYSKI, JOHN
622	WOLLERT, J

Target Street

Cross Street

Source

-

✓

Cole Information

N MAIN ST 2000 (Cont'd)

625	ANN ARBOR COMMUNITY CENTER INCORPORATED WASHTENAW CNTY OF EMPLMNT TRAIN & COMMUNITY SERVICES
626	GILLESPIE, P
630	ANGEL, CECIL

N ASHLEY ST 1995

123	ARCHITECTS DESIGN GROUP CHILDRENS PLAYSPACE CHISHOLM & DAMES INVESTMENT CORPORATE DESIGN GROUP GRADIENT CORP HOUSER, IVETA MCCLARY, JOHN OVERHISER, ROBERT M RONEY & CO S S WESTERMAN ATY SIRVAITIS, LEON STOEFFLER & HOUSER ASSOC WESTERMAN, SUSAN S
201	FAMILY CONSULTATION SVC KATHARENE SCHOOF SCHOOF, K SPANG, REBECCA WEBSTERMCDONAL, SUSAN WISOTZKEY, SALLY
209	BAILEY, A MELET, NANCY E MENON, SATISH WATSON, J
211	TRIPP, FELICIA
215	KARL, DAVID
217	ALMEIDA, DAVID CHILDRENS DEVELOPMENTAL THRPY
220	NATIONAL GARAGES INC
309	BONGGREN, VIOLET CONNELLY CONSTRUCTION MUSKET, AMY
311	STATE FARM INSURANCE TAPESTRY COUNSELING YOUNG, BARBARA J
315	BLEAKLEY, WILLIE M
319	PEACH TREE PRE SCHOOL WORKSHOP
323	SAMILTON, TRACY
405	JONES, JAMES Y
406	COMMUNITY DENTAL CTR
407	GERRARD, SARAH HAIDUBANKS, CYNTHIA RICHMOND, K E
411	OCCUPANT UNKNOWNN SHELTER ASSOCIATION ANN ARBOR
419	VANDEWATER, E
503	NOLAN, K
506	BURROWS, HEATHER LADIKA, JOSEPH PARETTI, ROBERT F
509	HUYCK, C

N ASHLEY ST

1995

(Cont'd)

512	CHIANG, EDWARD H JOHNSTON, TYRA K LABOVICH, BRENT MAKINEN, MATTHEW PLUNKETT, P RANDOLPH, S STORM, SENECA A THERGAONKAR, GAURI WALTON, JUDITH
515	MOERMAN, DANIEL E
519	OCCUPANT UNKNOWNN
520	BARRITT, MATTHEW CONARD, A M FOX, DAVID L GREER, A E JIMEME, JORGE KOSKELA, PEKKA KOWALSKI, MARK LANE, V H MARTER, TERRI MRIL, MIKHAIL OSWALD, GILBERT PUTNAM, J REGENSTREIF, J RITTER, JAMES E ROTHLEDER, NEAL RUBINER, J K SCHWEDA, C THACKARA, C
521	MCVETY, DAVID RAUPAGH, L
523	LELIEVRE, ROGER
525	DUFFY, MICHAEL
527	LEBLANC, DAVID J
530	BLAKENEY, LAURIE J LAURIE BLAKENEY PIANO TUNING
534	MCGRAW, MICHAEL
538	OCCUPANT UNKNOWNN
539	HENNING, JOANNA

N MAIN ST

1995

101 A PAUL THOWSEN
ALDRIDGE TRAINING SYSTEMS
ALDRIDGE, A
ALLYN D KANTOR
ANDREWS, LOUIS C JR
ANN ARB ACTUARIES
BINKOW, HOWARD
BROTHERS, MICHAEL
BRUDER, GARY A
BURR, JAMES
CHARLES A DUERR JR
CHARLES SCHWAB & CO
CHESTER, DANIEL
COMERICA BANK
COMPUTER SYSTEMS GROUP LTD
COPEMAN, RUSSELL G
DAVID A FRENCH
DAVIS, STEPHEN D
DELOITTE & TOUCHE
DEVINE, EDMOND F
DEVINE, JOHN B
DUERR, CHARLES A
ELMER E WHITE
ENVIROSCOPE INC
ERIK H SERR
ETTER, JOHN L
FERGUSON, LARRY
FISHER, MARY J
FRENCH, DAVID A
GABRIEL ROEDER&ASO
GARAN LUCOW MILLER SEWARD
GARDNER, RONALD D
GARY A BRUDER
GELTNER, GERSON A
GILBERT, ROBERT E
J DAVID RECK
JOHN B DE VINE
JOHN O RENKIN
KANTOR, ALLYN D
KLUKOS, ROBIN
KOTOB, HASSAN R
LARRABEE, KATHRYN
LEDBETTER, LINDA M
LEVIN, JOSEPH
LILLICH, VICTOR L
LINDA M LEDBETTER
M HOFFMANN
MADRY, ALAN R
MAIL BOXES ETC
MAIN STREET VENTURES INC

N MAIN ST

1995

(Cont'd)

101	MARC ANALYSIS RESEARCH CORP MARK A READING MARSTON, JANE MARTA A MANILDI MCKINLEY COMMERCIAL MILLER CANFIELD PADDOCK STONE PARSIGIAN, DAVID N PATTON, SUSAN H PETERSEN, JOHN L PETERSEN, JOHN T POTTER, MICHAEL QUIROZ, HUGO READING & ETTER READING, MARK A RECK, DAVID J RENKEN, JOHN O ROBERT E GILBERT ROBINSON, M D RONALD D GARDNER ROWE, ROBERT SAVARINO, JOSEPH E SCHRAMM, RICHARD SERR, ERIK H SHACKSON, RICHARD L SOCHOCKI, TIMOTHY D SUSAN H PATTON SUSAN T CANNELL TANTER, RAYMOND L THOMAS D YANNITELLI THOMPSON, HUBERT L THOWSEN, A P TIMOTHY D SOCHOCKI VICTOR L LILLICH VIRGO, J A WESTERN UNION
111	CARLISLE ASSOCIATES LIBERTY TITLE CO T D RICHARDSON ATY
201	MAIN PARTY STORE
205	KEM-TEC SURVEYING RIT DRUM OF ANN ARBOR
209	AMER SPEEDY PRINT AMERICAN SPEEDY PRINTING CTR BOYER, HAROLD NOBLE, J PLOTKIN, NEIL
211	AMBIANCE SALON BARDEN, ROBERT GOSTENIK, KEVIN
213	JOHN H WALDECK

N MAIN ST

1995

(Cont'd)

213	LAURIE S LONGO PROPERTY MANAGEMENT WALDECK, JOHN H
215	COMEDY CLUB BILL BARR HEIDELBERG RESTAURANT
217	CELESTIAL FUTONS
220	AFSCME LOCAL 2733 COUNTY CO ADMINISTRATOR WASHTENAW BOARD COMMISSIONERS WASHTENAW CNTY HUMAN RESOURCES WASHTENAW CORPORATION COUNSEL WASHTENAW COUNTY FINANCE
221	RENKEN & CO
223	OLD FASHIONED SOUP KITCHEN
300	MAIN STREET FOOD SHOPPE
301	DAN HINES DAVE TIEDGEN DAVID A GRAFF DOBSON MC OMBER INSURANCE INC FREDERICK N MC OMBER JACKIE LANDREY MARY ELLEN OKEEFE MEADER&MEADER PAT VAUGHAN WILLIAM DOBSON
307	KENTWOOD OFFICE FURNITURE
308	EUREKA CLEANERS
309	DOBSON, STEPHEN B
311	ANN ARBOR CREDIT B ANN ARBOR CREDIT BUREAU INC BARDEN, ROBERT J CREDIT BUR AN ARBR
315	DUNHILL IRWIN, JAMES TELEFAX SERVICES CO WOLVERINE TEMPORARIES
319	BICE, J EVERETT, JAMES
320	ANN ARBOR ECONOMIC DEVELOPMENT BAILEY, RICHARD B BAKER, BASIL A BASIL A BAKER BENTLEY, FRANCIS E BLASKE & BLASKE BLASKE, THOMAS H BROOK SMITH CONNER, PAT D DAVIS & FAJEN DAVIS, PETER A DEIMEN, JAMES M

N MAIN ST

1995

(Cont'd)

320	DIANA RAIMI E ROBERT BLASKE E S CLARK EBY, MARK J EDWARD R STEIN EGLER, DANIEL W ELLIS & EBY FAHRNER, FRED FAHRNER, JACOB F JR FAJEN, JAMES A FISCHER FRANKLIN & FORD FRED FAHRNER ATY GOETHEL, STEPHEN B JAMES A FAJEN JAMES M DEIMEN JOSEPH A SIMON LEWIS, WILLIAM V LONG CLARK & BAKER LONG, PETER A MACEK, ROBERT C MC KINLEY ASSOCIATES MILLER, NELSON P MOLLY H RENO NATIONAL INSTITUTE FOR TRIAL PERSONAL INJURY LAW CTR RAIMI, DIANA RICHARD B BAILEY ROBERT C MACEK STEIN MORAN RAIMI & GOETHEL STEPHEN B GOETHEL
323	GECKLE, TONYA HUGHES, JUBEI KIMBERLY, DAVID P LOWE, RODERIC
401	VINTAGE FINANCIAL SVC
405	ENGINEERING TECHNOLOGIES CORP RIGHT TO LIFE WASHTENAW COUNTY TAYLOR, CEVIN
407	COLLINS, PETER CUSICK, SUSAN FATER, DEE KOEPP, GREG LONGO, DENNIS MCNALLY, WILLIAM J MILLS, ROBERT PETER COLLINS PETER, MARY REMAX OF ANN ARBOR TOTH, KATHY WHITFIELD, JUDY

N MAIN ST

1995

(Cont'd)

407	WILLIAM J MC NALLY WILLSBORO WD PRDCT
414	ST NICHOLAS GREEK ORTHODOX CHR
415	GALT CO J STRINGWELL ASSCS SIMON, KURT TECH INTERFACE INC
418	OCCUPANT UNKNOWNN
425	ENTERPRISE MANAGEMENT INC THERAGEN INC
427	ARTHOS, MARTHA D CLEVINGER, RAYMOND F RAYMOND F CLEVINGER
500	WASHTENAW COUNTY HISTORICAL
509	BEALMEAR, BART H DOWNS, A FOLZ, BRIAN HAEZEBROUCK, LISA MINNICK, SHARON TOMASCEK, JANUSZ TULLOCH, OWEN S WHITWORTH, STEPHEN YOUNG, J
510	CHURCHILL-HOYER, STUART
514	OSIUS, TIMOTHY W
515	BRUCE, BOB
519	ABC HOME SVC KEVARI, RONALD
520	RAMSAY, DENISE
521	OCCUPANT UNKNOWNN
522	KLOTZ, EDWARD
523	COTTS, K EDMUNDS, RONALD C MORITA, JOSEPH STEEG, ALBERT WEIKEL, LINDA
525	OCCUPANT UNKNOWNN
526	GEERTSMA, ROBERT KNSCHNER, LARA J TRIMBLE, PATRICK J
527	HEFTY, RACHEL
529	TULINSKY, WILLIAM
531	BEWERSDORF, KIM FOY, THELMA GLATSELTHER, JNICE SCHEMIDT, C WIATRAK, MAREK WOOD, WENDY K
532	MAPLE, JEFF MOROWSKE, CHARLES

-

✓

N MAIN ST

1995

(Cont'd)

- 532 OTTO, P
PHILLPOTTS, EDWARD JR
SMITH, CHARLES
- 533 GAIL, MARY
- 534 BASA, ALFRED
KACER, T
LASHLEY, LEBASI
LING, JASON
- 536 HARDY, MARIE F
SCHNEIDER, ESTHER F
SEITZ, MARTIN E
- 537 HIEBER, L
- 538 CARLSON, B
- 539 GREENE, BRUCE
- 542 WANSHON, MARK
- 544 ZIEMBA, MARK
- 603 BURTT, C A
- 607 FALCONE, CARMELO
MCCOY, E
- 608 OCCUPANT UNKNOWNN
OZONE HOUSE
- 611 BOYLE, ROBERT
FLORIAN, JUDY
- 612 OCCUPANT UNKNOWNN
- 613 ESCANDON STUDIO
- 614 ADAMS, STEVE
PHILLIPS, HEATHER
- 615 DICKINSON, AMY
- 618 OCCUPANT UNKNOWNN
- 622 CASEY, MICHAEL
- 625 ANN ARBOR COMMUNITY CTR
NEW BEGINNINGS FREE METHODIST
- 630 OCCUPANT UNKNOWNN
- 21912 QUINN EVANS ARCHITECTS

N ASHLEY ST 1992

123	BODY WORKS FTNS ST CARLISLE ASSOCTS CHILDRENS PLAYSPAC CHISHLM&DAMES INV CLAY ENERGY PRTNRS CORP DESIGN GRP CORP INNER SPACE GRADIENT CORP HOLMAN&ASSOCS ARCH IVETA HOUSER J J MENEGHINI M HOFFMANN ROBT M OVERHISER STOEFFLER&HOUSER
201	FMLY CNSLTNTN SRVC KATHARENE SCHOOF S WEBSTERMCDONALD S WISOTZKEY SCHOOF, K WEBSTERMCDONAL, SUSAN WISOTZKEY, SALLY
209	OLSON, JANE M
215	BREHER, NATHAN
217	CHLDRNS DVLPMNTL
221	BRIAN BROWN ATY
311	B J YOUNG INS STATE FARM INS CO TAPESTRY COUNSLG
315	BLEAKLEY, WILLIE M
319	PEACH TREE PR-SCHL
323	BRANDOW, KEN
406	CMMNTY DNTL CTR
407	HAIDUBANKS, CYNTHIA PETROWSKI, A
411	SHELTER OF AN ARB
512	BOGGESS, SCOTT SUSLUOGLU, OJEN WILEY, M S
515	MOERMAN, DANIEL E
520	BURCH, J F CHUTE, SUSAN L CONARD, ADDIE M FOERSTER, DAVID P JACKSON, T KING, MICHAEL C KIRSS, TIINA LEIBOLD, ARTHUR W MAYFIELD, NASH
521	BEALS, JOHN MCVETY, DAVID

Target Street

Cross Street

Source

✓

-

Cole Information

N ASHLEY ST

1992

(Cont'd)

523	LELIEVRE, ROGER
530	L BLAKENEY PIANO T
534	MCGRAW, MICHAEL
539	WYLAND, E

N MAIN ST

1992

101 A P THOWSEN ATY
A R MADRY ATY
ALAN R MADRY ATY
ALLYN D KANTOR ATY
ANDREWS, LOUIS C JR
ANN ARB ACTUARIES
BELLE FLEUR
BIOTHRIE
C A DUERR ATY
C A RIESTERER ATY
COMPUTER SYS GRP
D A FRENCH ATY
D J RECK ATY
D N PARSIGIAN ATY
DARI STUHL ATY
DELOITTE&TOUCHE
E F DEVINE ATY
E K DAWSON ATY
ERIK H SERR ATY
FERGUSON, LARRY J
FURUYA, OSAMU
GABRIEL ROEDER&ASO
GARY A BRUDER ATY
GRAF, VICTOR L JR
H THOMPSON ATY
HARRISON REFRGRTN
HEALTH TAPES
JOHN B DEVINE ATY
LEON SIRVAITIS CFP
LOUIS C ANDREWS JR
MAIL BOXES ETC USA
MFG NATL BANK
MI CNSMR NETWRK
MILLER&ASSOCS
NATURES WORKSHOP
OTA LTD PARTNERSHP
R D GARDNER ATY
R E GILBERT ATY
R K DAANE ATY
RAUM, C E
RONEY&CO
S K TUIE ATY
S T CANNELL ATY
SIRVAITIS, LEON
STANOVICH, KEITH
SUSAN H PATTON ATY
SWANSON CPTL MGT
SWEDISH TEC ATCH
T D SOCHOCKI ATY
T D YANNITELLI ATY

N MAIN ST

1992

(Cont'd)

101	VIRGO, J A WESTERN UNION
111	G D BARNETT ATY LIBERTY TITLE CO T D RICHARDSON ATY
201	MAIN PARTY STORE
205	DANIELS, LEIGH ENLIGHTEN GAUTHIER, E
209	AMER SPEEDY PRINT UNDERHILL, JOHN D
211	TIMOTHY GLADNEY
213	J H WALDECK ATY NANCY M BURGER ATY W K HAMILTON ATY
215	COMEDY BY B BARR COMEDY CLUB HEIDELBERG RESTRNT OLD HEIDELBERG
217	CELESIAL FUTONS
220	AFSCME-LOCAL 2733 CO ADMINISTRATOR CO CLERK ADMNSTR CO CONTROLLER CO COURT SVC&RCRDS CO PBLC SVC&VTL RC WASH CO ACCTNG WASH CO CORP COUNS WASH CO ELECT DIV WASH CO EMP INFO WASH CO EMPLOYEE UN WASH CO FIN ST WASH CO FINANCE WASH CO JURY CLK WASH CO PAYROLL WASH CO PSSPRT INF WASH CO REC DIV WASH CO REC MRRG WASH CO VITAL REC
221	OLD FSHND KITCHEN RENKEN & CO
300	MAIN ST FOOD SHOP
301	ALICE SIMSAR GLLRY MEADER&MEADER
303	ELDER HOLLAND INC
308	EUREKA CLEANERS
311	ANN ARBOR CREDIT B CREDIT BUR AN ARBR
315	DUNHILL OF ANN ARB TELEFAX SRVCS CO

N MAIN ST

1992

(Cont'd)

315	WOLVRN TEMP INC
319	MARTINEK, SCOTT
320	A K HEATLEY ATY
	BASIL A BAKER ATY
	BLASKE&BLASKE
	D J OHLGREN ATY
	D RAIMI ATY
	DAVIS&ASSOC PC
	DIANA RAIMI ATY
	DR MOLLY H RENO PC
	E R BLASKE ATY
	E R STEIN
	E S CLARK ATY
	ELLIS TALCOTT&ASSC
	F S STEINGOLD ATY
	FAHRNER&STEINGOLD
	FRED FAHRNER ATY
	G W MARLER ATY
	GRAYDON H ELLIS JR
	J F FAHRNER JR ATY
	J M SCHROER
	JAMES A FAJEN ATY
	K T MENDELSON ATY
	LONG&ASSOC ATY
	M C MORAN ATY
	M J EBY ATY
	MCKINLEY ASSOCS
	MCKINLEY FOUNDATIO
	MCKINLEY PROPERTS
	N P MILLER ATY
	NATL INST TRL ADVC
	P H DELOOF ATY
	PERSNL INJURY LAW
	PERSONNEL&LGL SV
	PETER A DAVIS ATY
	PETER A LONG ATY
	RANNEY, WALTER B
	RITA E THOMAS ATY
	S B GOETHEL ATY
	S CLARK ATY
	S S WESTERMAN ATY
	STEIN&ASSOCS ATY
	T H BLASKE ATY
323	AUSSERER, GREGG
407	D J SULLIVAN&ASSCS
414	ST NICHOLAS ORTHDX
415	FINK, PETER
	FREDERICK SIMON
	HANSEN-VAPENIK&ASO
	J STRINGWELL ASSCS

N MAIN ST

1992

(Cont'd)

415	JAMES D BUHR FINC SIMON, F
418	CHARACHE, DARRYL H
425	BATTERY VENTURES ENTERPRISE MNGMNT SWANDER PACE&CO
427	R F CLEVINGER ATY
500	WASHTENAW CO HISTR
509	GALLAGHER, TARA ROWLAND, CHERRON SPECHT, ADAM UEDA, K
514	OSIUS, TIMOTHY W
515	BRUCE, BOB
519	ABC HOME SERVICES KEVARI, RONALD
521	MCALLISTER, JAMES
522	KLOTZ, EDWARD
526	GEERTSMA, F YACO, LINK
527	JACKSON, EDDIE
531	LONG, JAY
532	HOPKINS, ORREN SPIVEY, ROBERT
536	SCHNEIDER, ESTHER F SEITZ, MARTIN E
538	CARLSON, B
542	WANSHON, MARK
607	FALCONE, CARMELO MCCOY, PAUL C
608	OZONE HOUSE
611	BOYLE, ROBERT
613	CAVEX
614	ADAMS, STEVE PHILLIPS, HEATHER
622	MCCLEAN, MIKE
625	ANN ARB COMM CTR
626	STRAWBRIDGE, RICHARD
630	DWNTWN BED&BRKFST
21912	QUINN EVANS-ARCHTS

N ASHLEY ST 1987

	22 RESIDENCE	1 BUSINESS
●	ASHLEY N	48104
••	100- 200 T	1 \$C••B13
O•	201- 299 T	7 \$E••A13
E•	202- 298 T	1 \$C••B13
••	300- 599 T	7 \$E••A13
121*	A BIG AUTO PARTS	6639381
123*	CORPORATE DESIGN	-9954015
	*CORP INNER SPACE	-9954015
	*HOLMAN&ASSOCS	□9954015
	*J J MENEGHINI	-9954015
	*R M OVERHISER ARCH	-9954015
	*PRSNL PRFRMNC CNSL	-6639800
201	DAVID C BECK	□9962670
	BRYN CHIVERS	□9962670
	J LEWIS	□9962670
	THOMAS A MARKS	5 6686753
209	DEBORAH BURGOYNE	5 6637053
	L FARABAUGH	-6639558
	LYNN IWANIEC	□7693093
211	PETER Z LARDAS	-6686482
	E M NYE	5 6686482
217*	DEBORA A SLEE ATY	6656792
	*P A STEELE ATY	7699007
	*J M THURSTON ATY	7612220
221*	ACCESS PRDCTNS	□6622410
	*HOWARD WHITE MUS	6622503
	*HOWARD WHITE&ASSOC	6622503
	••••••••••••••••••••	48103
306	307 NP	
309	F NUNNELEY	5 9958361
310	GREGORY COLE	9 6656386
311	LAURIE J WECHTER	-9968018
312	KATHARINE SENIOR	3 7618368
315	WILLIE M BLEAKLEY	7616716
318	NP	
319*	PEACH TREE PR-SCHL	6655347
323	MICHAEL K WOOLSON	□7617636
324	344 400 404 NP	
405	NP	
	406*COMMUNTY DENTL CTR	6636626
407	408 411 411 4 NP	
414	419 420 NP	
503	THOMAS MCGOVERN	□9946039
506	R KLUTE	□6629253
	J RANDOLPH	□6633498
509	CYNTHIA A CHELIUS	□6657254
	BETSY FOLKS	□9953534
	DALE K MILLER	□6657254
512	DANIEL C CAREN	5 6634546
	RICHARD S CONTO	□6632134
	DAVID JOHN DANIELS	5 6637834
	S JOHNSON	5 6631911
	STEVEN C JOHNSON	□9950838
	DOMINIC TUMMINELLO	-9940545
	E D WURF	5 6622613
515	AMY R COHEN	5 6622656
	*DR L FIGEN	6622656
519	CLINTON BRANTLEY	6631082
520	TANIS JO ALLEN	□6650659
	FRANK CIANCIOLO	5 6620445
	MARGARET COMEAU	5 6620445
	A M CONARD	1 9951703
	RORY CONOLLY	5 6637018
	THOMAS GOMEZ	4 6626008
	PETER LEE	3 6634060
	L PFLAUM	□7611009
	C SANTA	2 6688160
	SUSAN SAVIDGE	5 6624844
	JONATHAN A SILK	5 6658455
	J L STUMPF	□6634871
	LEANNA TROJAN	-7611183
521	ANN BURNHAM	6623597
523	DENNIS MCNEELY	□7690318
525	BOB ELTON	5 6631032
526	NP	
527	JAMES E TOBIN	1 6651368
530	LAURIE BLAKENEY	-6631009
534	NP	
539	E WYLAND	2 6635450
	66 RESIDENCE	16 BUSINESS
●	ASHLEY S	48104
••	100- 299 T	1 \$C••B13

N MAIN ST 1987

177 RESIDENCE		2 BUSINESS	
●	MAIN N		48104
●●	100- 299 T	1	\$C●●B13
●●	300- 949 T	7	\$E●●A13
●●	950- 1499 T	1701	\$C●●A13
107↓	109↓	NP	
111*	G D BARNETT ATY		6658891
	*CHISHLM&DAMES INV		9950829
	*J JAMES HILLER ATY		6658891
	*HILLER&ASSOCS		6658891
	*STEVEN HILLER ATY		6658891
	*LIBERTY TITLE CO		6656103
	*J D MCCORMICK ATY		6658891
201*	MAIN PARTY STORE		7691515
205*	ENLIGHTEN		-6686678
	*OLTY CRAFTD WTRBDS	□	6680357
209*	AMERICN SPDY PRNTG		9954501
	STEPHEN DREYFUSS	9	6688472
	↓*WORD PROCESNG EXCH		9964343
211*	MICH INSULATED DR		7619452
	↓	NP	
213↓	NELSON&PAYNE ATY		6652300
	*D N PAYNE II ATY		6652300
	*D LEWIS WEIR ATY		6652300
215*	HEIDELBERG RESTRNT		6637758
	*MAIN ST COMEDY	□	9969080
	*OLD HEIDELBERG		6637758
	↓	NP	
217*	TOP OF THE LAMP		6635120
220*	AFSCME WSHTNW CO		-9950450
	*WASH CO EMPLYEE UN		-9950450
	*CO GENERAL INFO		9942400
	*CO BD OF COMMSSNRS		9942402
	*CO CONTROLLER-ADMN		9963051
	*CO ACCOUNTING		9942391
	*CO CONTROLLER FINC		9942395
	*CO CONTROLLER PYRL		9942407
	*CO CORP COUNSEL		9942463
	*CO JUVNLE SERV DIV	□	9941691
	*CO PERSONNL DEPT		9942410
221*	BELLS CAFE		7697442
	*METRO RESTAURANT		7697442
300*	PEP SERVICES	□	9943990
301*	A SIMSAR GALLERY		6654883
	*MARCIA DYKSTRA DGN		6639484
	*RUTH ROY DESIGN		6639484
	*ALICE SIMSAR GLLRY		6654883
303*	CARL FORSLUND INC		6631333
	*JOHNSON&ASSOC		6624457
307*	KEVER-ONDERDELEN		6650207
308*	EUREKA CLEANERS		6621769
311*	ANN ARBOR CREDIT B		6653611
	*ANN ARBR CRDT BRU		6656173
315*	A CAROUSEL HAIR		9955858
	*DUNHILL OF ANN ARB		-9963100
	*SWAN PRODUCTIONS	□	7697423
	*NATHAN J WHITE		7697423
	*WOLVERNE TMPRY INC	□	9968367
319	MARK BURKE	3	6625135
	G MANCHESTER	0	6622965
	C MOHR	4	7694815
320*	BASIL A BAKER ATY	□	6638111
	*MARK E BRANDON ATY	□	9950066
	*J H BREDELL ATY		9950066
	*E S CLARK ATY		-6638111
	*S CLARK ATY		-6638111
	*DAVIS&FAJEN ATY		9950066
	*PETER A DAVIS ATY		9950066
	*R J DELAMIELLEURE		9950066
	*PETER H DELOOF ATY		7692691
	*PAUL R DIMOND ATY		7696838
	*MARK J EBY ATY		7692691
	*G H ELLIS JR ATY		7692691
	*ELLIS TALCOTT&ASSC		7692691
	*J F FAHRNER JR ATY		6650635
	*FAHRNER&STEINGOLD		6650635
	*JAMES A FAJEN ATY		9950066
	*L J FERGUSON ATY		7692691

© COPYRIGHT INFORMATION ON THIS PAGE MA

N MAIN ST 1987

PAGE 54		DRESSER'S CF	
320	*P A FICHERA ATY	□	9959399
	*ROBERT FINE ATY		7692691
	*D R GARDNER ATY		7692691
	*S 8 GOETHEL ATY		7698838
	*E S HILDINGER ATY	□	9950066
	*LONG CALRK&BAKER		-6638111
	*PETER A LONG ATY		-6638111
	*K T MENDELSON	□	7692691
	*MICH ST DEPT CORR		7612780
	*M C MORAN ATY		7696838
	*D J AHLGREN ATY		7692691
	*PERSONL INJURY LAW		6650635
	*PRSNL INJRY LAW CT		6654822
	*J W PHILLIPS ATY		9950066
	*DIANA RAIMI ATY		7696838
	*MOLLY RENO ATY		7690077
	*K 8 SOPER ATY		7696838
	*E R STEIN ATY		7696838
	*STEIN&MORAN ATY		7696838
	*F S STEINGOLD ATY		6650635
	*KENT P TALCOTT ATY		7692691
	*K M WEIDAY ATY		7692691
	*S S WESTERMAN ATY		-7696838
323	GARY MEADORS	3	9959547
	SHELLEY STEELE	5	6650992
		NP	
401	↓ HEMOPHILIA OF MI		-7612535
402		NP	
405	*ANN ARBR MEDIC CTR		-6631155
	*D J DIAMOND PHD	□	9965600
	*MARTHA DIAMOND PHD	□	9965600
	*DISPUTE RESLTN CTR		-7619414
	SUSAN GOLDEN	□	9949133
	*MEDIATION SERVIC		-6631155
	*SHANI KERMAN&ASSOC		-6629092
	*ZENA D ZUMETA ATY		-6631155
407	*ANN ARBOR SOFTWARE		7699088
	*D J SULLIVAN&ASSOC		6627500
	*D J SULLIVAN&ASC		6635705
414	*ST NIC GRK ORTH CH		7692945
415	HARRY SCHMID		6687455
418	425	NP	
427	*RAYMOND CLEVENER		6631001
	*DR JOE S JACOB		6638717
501		NP	
509	SERGIO BERNAL	□	6680254
	RICHARD CAMPBELL	□	9951947
	MICHAEL MARX	3	6680271
	D J OLIVER	□	7613209
	ALAN PARIS	□	9959581
	ROMAN POHORECKI	□	6652347
	RICHARD A WOLFE	□	7619376
510	JOSEF NORRIS	2	6633013
514	TIMOTHY W OSIUS		7617786
515	BOB BRUCE	2	6631282
	JEFFREY K HARRISON	5	6621680
519	RONALD KEVARI	4	6631982
520	D W RICHMOND		9946218
521	JAMES MCALLISTER	□	6624498
522	EDWARD KLOTZ		6635802
523	KELLIE HOBBS	4	6635542
	JAMES E MORRIS	4	6637402
	Y PATTANAPONGSE	8	6655313
	PAUL PINKO	5	6653160
	B WILSON	□	6622343
525	ROBERT BEUTEL	□	6625782
	MARICA VISSER	□	6625828
526		NP	
527	N SYLVESTER	2	6624042
529	CORNELL DABNEY	□	6623782
531	DAVID PHILLIP VOSS	□	9958465
532	BARBARA BORGEN	□	6636054
	ORREN HOPKINS	5	7691022
533	FRED S ALLSBROOK	□	6632530
	MARK IRELAND	□	6632530
	MARVIN MARCUS	5	9943390
	BRIDGET M SICKON	□	6635034
534	N E ELKINGTON	5	6631773
	D MOORE	□	9940071
536	MARTIN E SEITZ	□	9948648
537		NP	
538	B BARDEN	5	6652428
539	G J LINDENSCHMIDT	0	6659231
542	BOB BARDEN	2	6652250
543	*MCKINLEY PROPERTS		7698520
544	DOUGLAS FIERBERG	5	6636002
	D SCHLICKENMAYER	5	6636002
603	SUSAN HARDING	□	6625850
607	MRS C FALCONE		6626457
	PAUL C MCCOY		6626457
608	*OZONE HOUSE		8622222
	BRUCE PENROSE	□	6680569
611		NP	
612	T FERRANTE	5	9955073
613	*MCCOYS MARKET		6621507
614	RONALD E KRAMER		6657348
	BARBARA STANLEY		-6657348
615	HATTIE BIRD	□	6687030
	MARGARETTE CLARK	3	7619449
618	BRUCE GOETTING	□	6657434
622	TERRY GREENIDGE	□	6686410
625	*ANN ARBR COMM CNTR	□	6623128

N ASHLEY ST 1982

ASHLEY N		48104
100-	200 T	1 \$D..C 3
201-	299 T	7 \$E..C 3
202-	298 T	1 \$O..C 3
300-	599 T	7 \$E..C 3
113*	AMERICAN HTG&CLG	6650623
121*	A 8IG AUTD PARTS	▣6639381
	*8IG AUTD PARTS	6639381
201	MATT EOINBURGH	0 6651341
209	HELEN M GILLESPIE	6659697
211	M G PERROS	6626847
	MARIA VALASKATZIS	9 9957207
217	MICHAEL LENIO	6624393
221*	LOVEJOY-TIFFANY	9951066
*****		48103
306	CHERYL GIPSON	▣6621335
	MARIE GIPSON	▣6621335
	LESLIE SMITH	▣6621335
307		NP
309	D MCPHARLIN	▣7692523
310	GREGORY CDLE	9 6656386
311	KRISTEN M OENHAM	▣7692562
	ROGER SCHULTE	9 6656827
312	NOKDMIS WESTFIELD	4 6688967
315	WILLIE M BLEAKLEY	7616716
318		NP
319*	MDL CT5 PRG LGL 5V	-6630559
323	CATH A MCKILLOP	-6620955
324		NP
344	JULIE WINSTDN	▣6654635
400	404 405 407	NP
408	411 411 414	NP
419	E DILISCIA	9 7697088
	M E WEED	-6686900
503	ALAN M JACD85	-9943762
506	GENE ANKLI	9 6633962
	JOANNE GABORIAULT	0 6680193
509	JAMES CURRY	▣9953534
512	JAMES A GILBERT	0 9964909
	L G KELSEY	9 6688024
	L MALEFYT	▣9940556
	BRIAN MCCABE	▣9954909
	RICHARD ND8LE	9 9940936
	FLOYDEL PATTERSON	5 9940839
	CHERYL STEPP	9 6656588
515	GEORGIA CLINE	▣6623939
	CHRIS HARKER	▣6623939
	J MCMURTRIE	▣6623939
	CHUCK RDAST	▣6623939
	MARTHA SMYTHE	▣6623939
519	CLINTDN BRANTLEY	6631082
	MARGT GDTSCHALK	▣9941564
520	K BECK	-9950501
	MARIAN BECK	-6633842
	*OR NDRA CHESTNUTT	9961405
	A M CONARD	▣9951703

OR PHOTOCOPIED IN ANY MANNER WHATSOEVER EXCEPT

N MAIN ST 1982

CROSS-INDEX DIRECTORY		1981-1982 ANN A	
● MAIN N 48104			
...	100- 299 T	1	#D..C 3
...	300- 949 T	7	SE..C 3
...	950- 1499 T	1701	SA..B 2
107*	ANDERSON FOR PRES		▣6656147
	NP		
109*	MAIN STREET SALOON		7690109
	*STAR BAR		7690109
	¼MIRAGE DANCE CLLCT		▣6680295
	¼GERHARD SCHLANZKY	7	7615451
201*	MAIN PART STORE		7691515
205*	MEGAFRAMES		7699420
207*	MAIN GROCERY		6687256
209	PETER DREYFUSS	0	9945179
	STEPHEN DREYFUSS	9	6688472
	RALPH MCKEE		-6620986
	*SPEEDY PRINTNG CTR		9954501
	¼DREYFUSS GALLERY		9961787
211	NP		
	¼ROBERT KWASNY	0	6621207
215*	HEIDELBERG RESTRNT		6637758
	¼OLO HEIDELBERG		6637758
	NP		
217*	TOP OF THE LAMP		7697019
	NP		
219*	DESIGN CABINETRY		7691966
	*P COUNTERS		6653466
	¼SCHL METAPHYSICS		9961363
221*	OLYMPIC RESTAURANT		7697442
300*	DDWNTOWN STANDARD		6630799
301*	A SIMSAR GALLERY		6654883
	*RUTH ROY DESIGN		6639484
	*RUTH ROY INTERIORS		6639484
	*ALICE SIMSAR GLLRY		6654883
303*	J CHRISTMAN LNDSCP		▣6624457
	*CARL D JOHNSON		6624457
	*JOHNSON&ASSOC		6624457
	WILLIAM H MCGIBBON		▣6624457
	*CLARENCE ROY ARCHT		6624457
	*J DAVID ZUERN		▣6624457
307*	KEVER-ONDEROLEN		-6650207
308*	EUREKA CLNRSETLR		6621769
311*	ANN ARB CREDIT BUR		6653611
	*ANN ARB CREDIT BUR		6656173
	*CREDIT BUREAU		6653611
	*CREDIT BUR ANN ARB		6656173
315*	CAROUSEL OF HAIR		▣9958858
	*CAROUSEL HAIR FASH		▣9958858
	ROBIN SIEGEL		▣6659255
319	MARK E BARBOUR	0	7690358
	G MANCHESTER	0	6622965
320*	ATLAS&ASSOCIATES		6652344
	*BARTON BROOKS ASSO		6687000
	*S C 80UWKAMP ATTY		▣6652300
	*DAVIS&FAJEN ATTY		9950066
	*PETER A DAVIS ATTY		9950066
	*PAUL R DIMOND ATTY		7696838
	*ESZ ASSOC		6687000
	*EASTMAN KNOAK CO		-6684966
	*ELIAS KARAGEORGE		▣7612240
	*G H ELLIS JR ATTY		7692691
	*ELLIS TALCOTT&ASSC		7692691
	*J A EVASHEVSKI ATT		6634126
	*JAMES A FAJEN ATTY		9950066
	*L J FERGUSON ATTY		7692691
	*ROBERT FINE ATTY		7692691
	*GARRISSGARRIS		7617282
	*JACK J GARRIS ATTY		7617282
	*M J GARRIS ATTY		7617282
	*S Z GARRIS ATTY		7617282
	*GEOSPECTRA CORP		9943450
	*GLENDOON & ASSOCS		6634126
	*PAUL E GLENDON ATY		6634126
	*HERSHEY SOFTWARE		▣9951447
	*HURON VLY SPORT CO		7692691
	*E J KARAGEORGE INS		7612240
	*R C KEYES ATTY		7692691
	*JOH JEFFREY LONG		▣6634126
	*MEDICL PRSNL PCOL		9944200
	*MICH CORRECTIONS		6636256
	*M C MORAN ATTY		7696838
	*NELSON&PAYNE ATTY		6652300
	*F L O'BRIEN ATTY		7696838
	*O'BRIEN&ASSOC ATTY		7696838
	*THOMAS C O'BRIEN		▣7696838
	*D J AHLGREN ATTY		7692691
	*STEPHEN R OLSEN		-9950066
	*G D PARSONS ATTY		6652300
	*D N PAYNE II ATTY		6652300
	*D PETERSON ATTY		6652300
	*R W PIERCE ATTY		7692691
	LERDY W RANNEY III		7692691
	*I J REACH ATTY		7696838
	*SECRETARIES UNLMTD		9943091
	*SOFTWARE SERVICES		9940044
	*E R STEIN ATTY		7696838
	*KENT P TALCOTT ATT		7692691
323	W J BENNETTS		-6652112
	JAMES W GASCO		▣9968342
	KEVIN LYNCH		-6652112
	NP		
401*	AA INSURANCE CNTR		-9940011
	*HENDLEY&ASSOC ATY		▣6630141
	*JONES&RESNIK INC		▣6636106
	*KENDON FINANCL SVC		▣9943696
402	NP		
405*	CONCEPT II SALON		▣6686376
407*	COFFEY ASSOCIATES		▣6620772
	*OGS MED MANAGEMENT		-6635705
	*MATRIX MANAGEMENT		▣6635705
	*D J SULLIVAN&ASSOC		-6627500
414*	JACK&JILL NRSY SCH		7618070
	*ST NICHOLAS CHURCH		7692945
415	HARRY SCHMID		6687455
418	Y DEWITT		▣6622151
425	NP		
427*	GALLATIN REALTY CO		9941202
501	NP		
509	N HERNLY		▣6650075
	DAVID MOEGBERG	0	6638634
	H KRAMER		-9940343
	DANIEL LU	0	6634339
	A PERIN		▣6650075
	ALAN PIPPENGER	0	6628466
	S J SAMUELS		-6657413
	JOYCE SKOVRONSKI	5	7690098
	OLIVER J WILLIAMS		▣6686445
510	JOSEF NORRIS	0	6633013
514	TIMOTHY W OSIUS	3	7617786
515	J YEARGAIN	3	6631282
519	GREG YEARGAIN	5	6653824
520	D W RICHMOND		9946218
521	RAYMOND DEYOUNG		▣6686647
522	EDWARD KLDTZ		6635802
523	GERALD A GRIGGS	7	6630072
	BRIAN NIENHAUS	0	6655804
	Y PATTANAPONGSE	8	6655313
	PAUL PUNKCO	0	6653160
	MAD ZIARKO		▣6636563
526	LYNETTE FOOD		▣9968785
	DONALD B YEATTS		▣9968785
527	HARRY WHITE		6623682

OR PHOTOCOPIED IN ANY MANNER WHATSOEVER EXCEPT

N ASHLEY ST 1977

2171	JAMES D WELDON	0 8855912
21	RESIDENCE	1 BUSINESS
ASHLEY N		48104
...	100- 200 T	1 \$0..C 3
.D.	201- 299 T	7 \$E..C 3
.E.	202- 298 T	1 \$0..C 3
...	300- 599 T	7 \$E..C 3
121*	AUTO PARTS CD INC	6639381
201	JESSIE THDMPSDN	1 6633263
	JEWELL WRIGHT	1 7691998
209	HELEN M GILLESPIE	ND59697
	HOPE M TUCK	N059697
211	M G PERROS	N026847
215*	AMER CANCER SOC	6688857
	*CANCER INFD CENTER	6688857
217	MICHAEL LENIO	6624393
221	WILLIAM V MCGAREY 2	6621557
.....		48103
306	JAMES STDNE	-7618124
307		NP
309	REGINA GERSTMAN	□6655745
	IVY TRABANOT	□6627905
	TERRY TRABANOT	□6627905
310	STEPHEN SMITH	5 6650412
311	TIMOTHY J KLEVER	3 6629749
312	NOKOMIS WESTFIELD	4 6688967
315	WILLIE M BLEAKLEY	9 7616716
318		NP
319*	PROFESSNL HLTH INC	6629740
323	JAMES CHENDWETH	□9943645
400		NP
404		NP
405		NP
407		NP
408		NP
411		NP
414		NP
419	MARC HEILNER	□6623766
503		NP
506	KATHRYN A ANDERSON	□9953917
	JANELLE TROMBLEY	□7612042
509	BETSY FDLKS	□9952708
512	J E HAYOEN	□6657466
	GARY HERLINE	3 6626061
	ROLF HILLE	3 6626061
	JOHN R KILAR	4 7697686
	FLOYOEL PATTERSON	5 9940839
	RICHARD PENNINGTON	□9952710
	DALE B SMITH	-9950710
515	L FIGEN	□6630239
519	CLINTDN BRANTLEY	6631082
520	CYRUS O ATLEE	□9950965
	ALEXANDER BOEOY	4 6686404
	A E BRAINERO III	□9955037
	JANICE BREWER	-6686912
	DAVID BRUNELL	□9953591

MAY NOT BE KEY PUNCHED. ENTERED INTO A COMPUTER O

N MAIN ST 1977

MAIN N		48104
...	100- 299 T	1 \$0.-C 3
...	300- 949 T	7 \$E.-C 3
...	950- 1499 T	1701 \$A.-B 2
...	1900- 1999 T	1701 \$A.-B 2
107	NP	
111	*S BURGUYNE ATTY	7610470
201	*MAIN PARTY STORE	7691515
205	*MEGAFRAMES	7699420
207	*MAIN GROCERY	6687256
209	*BAD BOYS UNFHO FRN	66622589
	↳PETER J HANSEN	66626131
	↳MARIE TAPERT	66626131
211	NP	
	↳E ANKNEY	S 9944934
	↳ROBERT PAUL BROWN	69955175
	↳DAVID FREDRICKSON	6663856
	↳THOMAS J PATERSON	S 6653856
213	*BOSS PHOTOGRAPHIC	66655933
	*PHOENIX SRVC CORP	6654900
215	*OLO HEIOELBERG	6637758
	↳ NP	
217	↳SUSAN ZYTKEWICK	S 9946279
219	*ARTSMEN BUILDERS	7697970
	*DESIGN CABINETRY	7691966
	↳F8N PHOTO WORKS	69944070
220	*US POST OFFICE	7697100
221	*OLYMPIC RESTAURANT	7697442
300	*NORTH MAIN STD SRV	6655050
301	*ALICE SIMSAR GLLRY	67610707
	*LANTERN GALLERY	7610707
	*RUTH ROY INT DESGN	6639484
	*RUTH ROY INTERIORS	66639484
	*A SIMSAR GALLERY	67610707
	*THE WARE HOUSE	6636640
303	*CARL D JOHNSON	6624457
	*JOHNSON&ASSOC	6624457
	*WILLIAM J JOHNSON	6624457
	*CLARENCE ROY ARCHT	6624457
307	*GOETZCRAFT PRINTER	6650601
	*GOETZCRAFT PRINTNG	6650601
308	*EUREKA CLNRS&TLR	NC21769
311	*ANN ARB CREDIT BUR	6653611
	*ANN ARB CREDIT BUR	NC56173
	*CREDIT BUREAU	6653611
	*CREDIT BUR ANN ARB	NC56173
315	ROONEY BURK	S 7691597
	RICHARD GOLDBERG	69946628
	SANDY RYDER	69954060
	MICHAEL WEINSTEIN	69946628
319	ROBERT P GROSS	4 6636097
	LOUIS MCGRATH	66632639
	MICHAEL A PABST	4 6652827
320	LEO H ANGELOS	67699010
	*LEO H ANGELOS ATTY	69941337
	*APPLIED SCIENCE	69951011
	*CNTNL CAPTL GRWTH	7699010
	*HARTEC CORP	67617750
	*P J HINDERT ATTY	67696030
	*W F LAWRENCE INS	7612240
	*MOSI	7617750
	*MANUFACTURG DATA	7617750
	*NWSTRN NATL INS CO	7612240
	*ORGNZTN APLD SCNC	9951011
	*PRO TEAM INC	66623228
	*PROPERTY OVLP GRP	7696430
	BROOK MCCRAY SMITH	-7699010
	*BROOK M SMITH ATTY	9941337
	*HINDERT WOOD ATTYS	67696030
	*R W WOOD ATTY	7696030
323	BRUCE JANISZEWSKI	-9952313
	ETTA WARRUM	6632081
	↳ NP	
401	RICHARD BUCKHEIM	2 7696771
	*PROMOTNAL PRODC TNS	7696771
402	NP	
405	*KIRUAN ASSOCIATES	9941346
407	*E E KURTZ CNSTRCTN	6626133
	*RETIREMENT HOMES	9950022
	*UNITO METH RETIRMT	69950022
414	*JACK&JILL NRSY SCH	7618070
	*ST NICHOLAS CHURCH	7692945
415	HARRY SCHMID	NC87455
418	KENNARD CREASON	S 7611046
	BOB GATES	S 7611046
	VINCE MCDERMOTT	S 7611046
	MARK ODELL	S 7611046
425	NP	
427	*GALLATIN REALTY CO	69941202
	*P O WHITE INS	6635447
	*PAUL O WHITE INS	9943388
501	NP	
509	TIMOTHY C CLARK	S 6652467
	PAUL CONLON	69951913
	MICHAEL ERWIN	4 7698379
	CARY E JOHNSON	2 6639228
	K S LEE	69954975
	JOYCE SKOVRONSKI	S 7690098
510	FRANK T MALTBY	6638737
514	TIMOTHY W OSIUS	3 7617786
	TIMOTHY W OSIUS	3 9951739
515	J YEARGAIN	3 6639992
519	GREG YEARGAIN	5 7696290
520	O W RICHMOND	7 7610431
521	P A LONGWORTH	6631036
	V A LONGWORTH	4 6621204
522	EDWARD KLOTZ	6635802
523	DOUGLAS GRAHAM	66637969
	HENRY O JEFFRIES	NC22103
	JAMES L PAPADELIS	1 7691492
	PAUL RENAUD	5 9945447
526	MARY VALENTINE	5 NC88966
527	HARRY WHITE	NC23682
531	PAUL MALBOEUF	5 7691895
532	MARK ALTGELT	-7612768
	ROBERT J BELL	5 6650702
	RONALO CARTIN	69952723
533	CARL J COLE	4 6656437
	SUSANNE PECKHAM	3 6621451
534	ALAN RUTA	66620244
536	MRS M HEININGER	-6620863
537	G J LINDENSCHMIOT	-6659231
538	MERLE J STOKER	66635526
	PAT STOKER	66635526
539	A K J VORSTER	3 6627400
542	PAUL HANRATH	3 6654572

N ASHLEY ST 1972

19 RESIDENCE	3 BUSINESS
ASHLEY N 48108	
121*	AUTO PARTS CO INC 6639381
201	JESSIE THOMPSON -6633263
	JEWELL WRIGHT 7691998
209	HOPE M TUCK N059697
	HELEN M GILLESPIE N059697
211	M G PERRDS N026847
215*	CANCER INFO CENTER 6688857
	*AMER CANCER SDC 6688857
217	MICHAEL LENID 6624393
221	K GEDRGDU5DPDULDU 7697655
	JAMES HUFF 6636842
..... 48103	
307	NP
309	AL M VALUSEK 9 7610986
	STEVE MACKAY 9 7610986
	WILLIAM H NAKAMURA
	9 7610143
310	KENNETH FIFER -7613485
311	J KLEVERING 0 7614286
312	KAREN M DDNAHUE 8 6637831
315	WILLIE M BLEAKLEY 9 7616716
318	NP
319*	PROFSSNL HLTH SYSTM 6629740
	*PROFESSNL BLNG SER 6629740
323	RICHARD GRAY -7611799
400	NP
404	NP
405	HETTIE MAE MILLER 6636838
407	NP
408	NP
411	NP
	NP
414	NP
419	RICHARD BULLOCK JR 6658901
503	EO NIMZ 9 6688356
506	NP
509	FRANK E HARDING 6630232
512	CARL SCARBRD -6652647
	D D HATCH 0 7616757
	GENE F TUTWILER 9 6657498
	WILLIAM L SMITH 9 6659586
	K R PEPPERNEY 0 6635356
	WILLIAM KESWICK 9 6635087
515	VIDLET CDX 6636318
519	CLINTON BRANTLEY 6631082
520	DAVID LIQEN -6622876
	MICHAEL S LEWIS -7697790
521	ANN BURNHAM 6623597
523*	HEALTH FOOD STORE N029541
	*KITCHN GRMT IMPRTS N029541
	E MDLE N029541
	*YDUR HEALTH&NUTRTN N029541
525	REGINALD TIPPETT 6629500
526	LDUISE VONHOFE 6688694
527	NANCY K SEE 9 6633539
530	E W VOORHIS 6621758
534	NP
539	CLARENCE RDSS 6625134
48 RESIDENCE	8 BUSINESS
ASHLEY S 48108	
112*	ANN AR8DR AUTO PRF N088908
	*AAA AUTO GLS INSTL 6653725

N MAIN ST 1972

Table with columns for address, name, and phone number. Includes entries for 1110 MARY RASMUSSEN, 1111 FRANKIE MASCIO, 1112 ARTHUR WALOMAN, 1113 DOUGLAS RAMSAY, 1114 JOHN SOMOGYI, 1115 DAVID LUM, 1116 WILLIAM ADDISON, 1117 DANIEL L SKUBICK, 1118 THOMAS H HAY, 1119 L MEDDINGS, 1121 PATRICIA BRANDON, 1131 148 RESIDENCE, MAIN N, 100*MOGRAYS JWLRY OF AA, 105*ALF CHRISTIAN HR, 107*P WHITKER ATTY, 109*STAR BAR, 111*J L THOMPSON ATTY, 112*JAY BISHOP ATTY, 113*JAS P TRYANO ATTY, 114*THOMPSON&ASSOTS, 115*EOW L VANDENBERG, 116*W CAMPBELL ATTY, 117*H THOMPSON ATTY, 118*201*MAIN PARTY STORE, 119*205*ANN ARBOR CARPETS, 120*SMITHS FLOOR COVR, 121*SMITH CARPET STORE, 122*SMITH CARPET STORE, 123*SMITHS CARPET STOR, 124*207*MAIN GROCERY, 125*209*, 126*211*OLD HEIDELBERG RST, 127*CAROL MACCALLUM, 128*W CAIN, 129*215*SMITH LINDLM STORE, 130*SMITHS FLOOR COVRN, 131*CHARLES D STALLMAN, 132*217*, 133*219*BELJAN COMPSTN, 134*220*US PST DOWNTWN STA, 135*NAVY RCRTNG STTN, 136*US POST OFFICE, 137*NAVY RECRUITNG STA, 138*221*OELI RESTRANT, 139******, 140*300*NORTH MAIN STD SRV, 141*301*WICKER WORKS, 142*RUTH ROY INT OESGN, 143*LANTERN GALLERY, 144*303*CLARENCE ROY ARCHT, 145*CARL O JOHNSON, 146*JOHNSON&ASSOC, 147*WILLIAM J JOHNSON, 148*307*GOETZKRT PRINTER, 149*308*EUREKA CLNRS&TLR, 150*311*ANN ARB CREDIT BUR, 151*ANN ARB CREDIT BUR, 152*CREDIT BUREAU, 153*315 MARTIN BURKE, 154*L M CARVER, 155*319 LEO B TWIGGS, 156*ALLEN J COHEN, 157*320, 158*ETTA WARRUM, 159*FRED J KNIGHT, 160*LEILA M MILLER, 161*401, 162*402, 163*405 LEE NELMS, 164*407*E E KURTZ CNSTRCTN, 165*RETIREMNT METH HM, 166*DR JOHN S JURY, 167*414*ST NICHOLAS CHURCH, 168*415 HARRY SCHMIDT, 169*418 LARRY B HARTMAN, 170*CHAS A HERRINGTONO, 171*CHARLES W MACKEY, 172*425, 173*427*PAUL E SCHNEIDER, 174*SCHNEIDER REAL EST, 175*S01 MRS MARGT HANCOCK, 176*S09 DR ANDREW SAXE, 177*CHRIS FLOOD, 178*MORTON KAVALLIER, 179*CLARK LOWMAN, 180*PATRICK L KENNEY, 181*MARGARET KELLY, 182*CATHY MARTINEZ, 183*J GROUSTRA, 184*510 FRANK T WALTBY, 185*514 WILMER PERKINS, 186*515 PHERYS VANKLEEK, 187*519 EARL MCCORMICK, 188*520 D W RICHMOND, 189*521 P A LONGWORTH, 190*522 EDWARD KLOTZ, 191*523 JAMES L PAPADELIS, 192*524 MAY BOWERSDX, 193*HENRY D JEFFRIES, 194*526 BERT RGDY, 195*527 HARRY WHITE, 196*531 PETER V ANDREWS, 197*532 S R C INC, 198*532 ELAINE KELSAY, 199*533, 200*534 C E COCK, 201*536 MRS M HEININGER, 202*537, 203*538, 204*539, 205*543*NGHBRHD ACTION CTR, 206*544 DR LIE R KARNES, 207*603 G J LINDENSCHMIDT, 208*L H DEX CARPER, 209*607 MRS C FALCONER, 210*PAUL C MCCDY, 211*608 FRANK MOORE, 212*611 KENNETH W STERLING, 213*612 JILL STONE, 214*613*MCCOYS MARKET, 215*614 SALLY CHISM, 216*618 REV S BURRDUHGS, 217*622, 218*625*ANN ARE COMTY CTR, 219*626, 220*700 JOE W CANNON, 221*708 A ERBLAND, 222*MRS LUCY WINT, 223*712 MRS LYDIA TAYLOR, 224*EDWARD NEFF, 225*NEFFS BAIT HSE, 226*717 MERIDEL PRIEST, 227*CHARLOA WYMAN, 228*HENRY A ELSIFOR, 229*718 ROBERT J LEGGETT, 230*JESSIE ALLEN, 231*721*CITY MUNCP GARAGE, 232*ANN ARB GARG MUNCP, 233*722 RALPH H BAXTER, 234*724 DEBORAH C GRUBBS, 235*730*DOWNCNTRY RSTRNT, 236*DOWNCNTRY BARBER, 237*DUBOSES BEAUTY SHP, 238*800*SUPER TEST PET INC, 239*803, 240*807 RUTH MARIE ARONER, 241*808, 242*809, 243*810, 244*811, 245*815, 246*906*RALPH CCON SERV, 247*907*TOYOTA-ANN ARBOR, 248*936*OVERSEAS IMP CARS, 249*OVERSEAS IMP CARS, 250*1035 BENEDICT LAROSA, 251*1036, 252*1039 FRANK DEFILIPPI, 253*1041, 254*1043 L CARTER, 255*1100*P LANSKY JNK DLR, 256*1196*HAUGHTON ELEVTR CD, 257*1200 MCINTOSH LAHTI, 258*LAHTI OF ANN ARBOR, 259*ANODEX CORP, 260*MODERN PATTERN WKS, 261*MDNSONS INC, 262*1212*ROAD SPORT INTERNL, 263*AA SCHL STOCK ROOM, 264*12S1*ROBEY TIRE SERVICE, 265*ROBEY TIRE SERVICE, 266*1253, 267*1254*ECONOMY BALER CO, 268*1257*ALANO CLUB, 269*ERNEST H CASTNER, 270*VETERANS CABS, 271*VETERANS CABS, 272*VETERANS CABS, 273*VETERANS CABS, 274*1313 CATH MERLWEATHER, 275*1315 C W WILLIAMS, 276*1319 JOHN R HARRISON, 277*1329, 278*1342*MITCH TESTNG ENGRS, 279*ELCTRNC SERV CNTR, 280*ONEAL CDNSTR, 281*LENZ FILTER DIV, 282*AA WELMCKHR CAB, 283*YELLOW CAB CO, 284*NEVINS RADIO&TV SV, 285*1346*QUALITY MOTOR SERV, 286*ANKER GATA SYSTEMS, 287*FREEWAY SERVICE, 288*1352*E L CUSHING, 289*1353*F EVANS CORP, 290*1354*CUSHING-MALL BY INC, 291*1354*CUSHING-RODROY INC, 292*THE ANN ARB GRINOR, 293*1360*LEISURE-TRON CORP, 294*SPUNTECH HOUSING, 295*1380*UNITED SUPPLY CO, 296*1485 E SCHIMELPFENIG, 297*94 RESIDENCE 100 BUSINESS, 298*MAIN S, 299*100*ANN ARBOR TRUST 8G, 300*SEE BUILDING ORTY, 301*101*ANN ARBOR BANK, 302*111*EOWARD R STEIN ATY, 303*SUGAR TYLER&ASSOC

IS PAGE MAY NOT BE KEY PUNCHED, ENTERED INTO A COMPUTER, OR PHOTOCOPIED IN ANY MANNER WHATSOEVER EXCEPT AS AUTHORIZED

N ASHLEY ST 1967

15 RESIDENCE

ASHLEY N 48108

121*	AUTO PARTS CO INC	6639381
201	SUSAN O LONGFELLOW	7614180
209	HOPE M TUCK	N059697
	HELEN M GILLESPIE	N059697
211	M G PERROS	N026847
215*	AMER CANCER SOC	6688857
	*CANCER INFO CENTER	6688857
217	MICHAEL LENID	N024393
221	OLGA LOGOTHETIS	N021253

	48103
307	NEIL W FINKBEINER	N031685
309	TOM S HILL	7610986
	JIM L MYERS	7610986
310	P USLENGHI	6650584
311	KENNETH BURNLEY	6653352
312	B E DONAHUE JR	6637831
318	EDNA BENZINGER	6629461
319	VIOLA PETERSON	6688345
323	A F BETKE	N035569
400	CLAUDE BREWER	6620068
404	JAMES R ANDERSON	6688352
	JAMES T KILLEBREW	6657590
	ROBERT K BAUER	6657590
405	HETTIE MAE MILLER	6636838
407	REV EARL SAMUELS	7617648
408	ANANDA ALBER	6635132
	MRS OLLIE YOUNG	N025173
411½	GORDON L DEWALL	6658438
	ILA TERVO	6621988
414	KENNETH IMMEL	6632542
419	RICHARD BULLOCK JR	6658901
503	ED NIMZ	N088356

N MAIN ST 1967

42 ANN ARBOR

427*	PAUL E SCHNEIDER	6686415
	*SCHNEIDER REAL EST	6686415
501	JOSEPH SHERBERT	6624035
	LORA LECHIEN	6626481
	LEROY A LOTT	6622217
510	FRANK T MALTBY	6638737
514	WILMER PERKINS	N020954
515*	TRUCK CUSHION EXCH	N028519
520	D W RICHMOND	6624331
521	PAULINE LONGWORTH	6631036
522	EDWARD KLOTZ	6635802
523	FRANCES TOOHEY	N055060
	MAY BOWERSOX	6637969
	V A LONGWORTH	6657205
	HENRY O JEFFRIES	N022103
526	BERT ROOT	N088966
527	HARRY WHITE	N023682
532	JOSEPH M COOK	6686231
	ERNEST PAULI	N021133
533	A A LAU	N020763
	MILDRED B GAINNEY	N028500
534	FRANK G GILLETTE	6650753
	C E COOK	N021310
536	MRS M HEININGER	N020863
538	HAROLD V VOELKER	6652398
539	GERALD A SCHMITT	6657132
542	WM HIERONYMUS	6628666
	STEPHEN E SELANDER	6628666
544	ORLIE R KARNES	6627786
	*IDEAL WNDW CLNGN	6627786
603	G J LINDENSCHMIDT	6659231
607	MRS C FALCONE	6626457
	PAUL C MCCOY	6626457
608	LUCILLE MCKAY	7610168
611	MERLE J STOKER	6657245
613*	MCCOYS MARKET	N021507
615	CLARENCE CAMPBELL	7619277
	OTIS JOHNSON	7615453
618	RHODA JUIUE	6633854
622	JOHN W EATON	7617650
625*	ANN ARB COMTY CTR	6623128
626	ROY C MASON	7612833
700	JOE W CANNON	N086795
708	MRS LUCY WINT	N021081
	A ERBLAND	6627564
712	EDWARD NEFF	6624263
	*NEFFS BAIT HSE	6624263
	ALVIN NEFF	N027510
717	HENRY A ELSIFOR	N035804
	RICHARD C NORDRUM	6629584
718	JESSE ALLEN	N035301
721*	ANN ARB GARG MUNCP	6686709
	*NEVINS RADIO&TV SV	6621247
722	RALPH H BAXTER	6688055
724	DEBORAH C GRUBBS	N024691
730*	CANNON WIGS	6625929
	*TOWN&CNTRY BARBER	6689224
	*DUBOSES BEAUTY SHP	6689241
800*	SUPER TEST PET INC	6689494
808	FRED E SHEPHERD	N027295
811	MRS JENNIE WEAVER	N056661
	KATHLEEN SURGEST	N056661
906*	RALPH COON SERVICE	N089218
907*	LEE OLDSMOBILE INC	6630507
936*	AIRCOOLED MOTORS	6650051
940*	R E HART MANFCTRNG	N031953
1035	BENEDICT LAROSA	7612557
1039	FRANK DEFILIPPI	N088902
1041	G W BURD	N020316
1043	DARWIN R SPEARING	7612363
1100*	P LANSKY JNK DLR	N088814
1200*	MODERN PATTERN WKS	6650613
	*MONSON CABINET WKS	6650613
1212*	STOCK ROOM	6623395
1251*	ROBEY TIRE SERVICE	N087901
	*ROBEY TIRE SERVICE	N033391
1253	MRS STELLA GULLEY	N034063
	JAMES GULLEY	6627145

N ASHLEY ST 1964

1877 Biedermann Melvin F © NO2-6600

1

ASHLEY N--From 200 W Huron north

101 No return

113 Auto Parts Co Inc NO3-9381

W Ann intersects

201 Bakiars Wm NO2-6606

209 Gillespie Helen M © NO5-9697

211 Perros Midas G © NO2-6847

215 Am Cancer Society 668-8857

217 Lenio Michl © NO2-4393

221 Logothetis Philip © NO2-1253

Miller av intersects

se cor City Parking Sys (Ashley Miller
Parking Lot)

306 Magyar Matthew © NO3-3486

307 Finkbeiner Neil W NO3-1685

309 Servis Harold H © carp NO2-7322

310 Hitselberger Chas H NO5-5498

311 Terry Allen 665-8189

Manyen Eug R 663-7129

312 Donahue Bernard E © NO3-7831

N ASHLEY ST 1964

20

315 Agle Elsie M Mrs NO2-7139
 318 Vacant
 319 Rysse Vilhelm J © NO2-9178
 323 Betke Adolf F © NO3-5569
 400 Brewer Claude F © NO2-0068
 404 Atkins Marie Mrs © NO5-6238
 405 Miller Clarence 663-6838
 407 Apartments
 1 Bryant Muriel Mrs
 2 Roman Cath
 3 Vacant
 4 Vacant

Street continued

408 Young Ollie Mrs © NO2-5173
 411 No return
 411½ DeWall Gordon E 665-8438
 414 Immel Kenneth E © NO3-2542
 419 No return
 W Kingsley intersects

19

503 Nimz Edw J © NO8-8356
 Beek Jas R NO8-8356
 506 No return
 509 Byrnes Edw R jr 668-6901
 512 Aaron Jas E © NO2-7189
 515 Cox Violet Mrs © NO3-6318
 519 Buck Ann O Mrs © NO8-7453
 520 Steffey H Irene © NO2-1658
 521 Burnham Ann D Mrs © NO2-3597
 523 Ney Florestine A Mrs © NO2-9541
 Mole Eileen © NO2-9541
 523½ Your Health & Nutrition health
 food NO2-9541
 525 Tippet Reginald C © NO2-9500
 526 VonHofe Louise C Mrs © NO8-8694
 527 No return
 530 Voorhis Ruth Mrs © NO2-1758
 534 Prieskorn Amelia M Mrs ©
 NO3-4755
 538 Mack Willie L © NO3-6509
 539 Shuey Clarence F 662-7547
 Felch intersects

5

1

N MAIN ST 1964

205 Smith's Fl Coverings Inc NO3-8321
 207 Main Gro NO8-8111
 209 Main Party Store beer and wine
 NO2-3700
 Schlitz Brewing Co (br ofc)
 NO5-8346
 211 Old Heidelberg Restr 668-9590
 211½ Sharp Chas
 213 Old Heidelberg (annex)
 215 Vacant
 215½ Resnikoff Marvin NO3-6118
 217 Crippen Drug Store NO8-8511
 217½ Vacant
 219 Campbell & Son Bakery NO5-6194
 219½ Beljan Composition House type-
 setting NO2-9829
200 General Service Building
 NO5-6446
 P O (Down Town Sta) NO5-6446
 USN Recruiting Ofc NO5-5693
 USMC Recruiting Ofc NO5-7469
 U S Dept Farmer Home Admn
 (county ofc) 663-4056
 221-23 Thompson's Restr 663-3857
 221½ Davidson Robt
 223½ Vacant
Catherine begins
Miller av begins
 300 Hickey's Serv Sta NO8-7717
 301-05 Cushing-Malloy (br)
 307 Goetzcraft Prntrs Inc NO5-0601
 308 Jureka Clns & Tailor
 NO2-1769
 311 AA Credit Bur collr NO5-3611
 315 Carver Lucy M Mrs NO8-7207
 316 Vacant
 319 Dimitri Nick
 Jenkins Paul R NO2-4309
 O'Neil Constn bldg constn
 rear Hohlenkamp & Co plmb 662-3554
 323 Knight Lilly P Mrs © NO8-7560
 323½ Warrum Etta J Mrs
 Gillanders David
 401 AA Window Cleaning Co 663-4582
 402 Kimes Dolphy E NO2-9864
 Novess Estella J Mrs 662-1919
 405 Kuohn's Ernie Men's Wear
 NO8-8020
 407 Batchelder Kay W NO2-6307
 Swan Eleanor B 665-9295
 408 Grappas Anthony 662-3676
 414 StNicholas Greek Orthodox Ch
 NO2-3676
 415 Schmid Harry H © NO8-7455
 418 Merilo Olav 663-0481
 425 Glades Jas ©
 427 Natl Life & Accident Ins Co
 668-8650
 Schneider Real Estate 668-6415
 Addressograph-Multigraph Inc (br)
 NO5-5416
Kingsley intersects **19**
Beakes begins
 501 Lechien Lora Mrs NO2-6481
 509 Niethammer Rosa M © NO2-0747
 510 Maltby Frank T © NO3-8737
 514 Perkins Wilmer R © NO2-0954
 515 Truck Cushion Exchange © uphol
 NO2-8519
 VanKleek Pherys K © NO2-8519
 519 Bush Frank
 520 Ream Amelia A Mrs © tourists
 home NO8-6254
 521 Longworth Pauline A Mrs ©
 NO3-1036

N ASHLEY ST 1960

~~WASHINGTON AV INTERSECTS~~**ASHLEY N— From 200 W Huron north
to Felch**

1

101-03 Ann Arbor Buick Serv Co
autos ΔNO2-3103113 Auto Parts Co Inc ΔNO3-9381
W Ann intersects

201 Bakiars Wm ΔNO2-6606

209 Gillespie Helen M ⊙ ΔNO3-4757

211 Perros Midas G ⊙ ΔNO2-6847

215 Vacant

217 Lenio Michl ⊙ ΔNO2-4393

221 Logothetis Philip ⊙ ΔNO2-1253

Miller av intersectscor City Parking Sys (Ashley Miller
Parking Lot)

306 Magyar Matthew ⊙ ΔNO3-3486

307 Finkbeiner Neil W ΔNO3-1685

309 Servis Harold H ⊙ carp
ΔNO2-7322

310 Kampas John ⊙ ΔNO3-2920

311 Vogel Raymond W ⊙ ΔNO3-5409

312 French Elma Mrs ⊙
ΔNO8-6635314 Rodriquez Valentino ⊙
ΔNO3-6702

315 Hart Robt G ΔNO3-8863

318 Dewey Corda Mrs ⊙ ΔNO2-4867

319 Rysse Vilhelm J ⊙ ΔNO2-9178

ALSON KROHN

N ASHLEY ST 1960

401 E. LIBERTY, COR. DIVISION

ASHLEY N—Contd

320 Benzinger Richd L ΔNO3-7286

323 Betke Adolf F © pntr

ΔNO3-5569

400 Brewer Claude F © ΔNO2-0068

404 Atkins Edgar © ΔNO3-5715

405 Vacant

407 Apartments

1 Gallo Benedict ΔNO5-7341

2 Schroeder Robt A

3 Christley Helen Mrs ΔNO3-3584

4 Hauck Ann

408 Young Ollie Mrs © ΔNO2-5173

411 Tervo Ila Mrs ΔNO3-1935

411½ Kokinakes John A

414 Immel Kenneth © ΔNO3-2542

419 Taylor James J © ΔNO3-4338

19

W Kingsley intersects

503 Nimz Edw J © ΔNO8-8356

506 Vacant

509 Kittel Edw T © ΔNO3-2115

512 Aaron Jas E © ΔNO2-7189

515 Cox Violet Mrs © ΔNO3-6318

519 Buck Ann O Mrs © ΔNO8-7453

520 Steffey H Irene © nurse

ΔNO2-1658

521 Burnham Ann D Mrs ©

ΔNO2-3597

523 Ney Florestine A Mrs ©

ΔNO2-9541

525 Tippet Reginald C ΔNO2-9500

526 VonHofe Louise C Mrs ©

ΔNO8-8694

527 Stuber Geo W

530 Voorhis Ernest W © ΔNO2-1758

534 Prieskorn Herman M ©

ΔNO3-4755

538 No Return

539 McClung Bertha E Mrs © nurse

ΔNO2-7547

Felch intersects

1

ASHLEY S—From 200 W Huron south

N MAIN ST 1960

109 Star Bar tavern ΔNO3-3791
 111 Washtenaw Cafe restr
 ΔNO8-8012
 111½ Vacant
 W Ann intersects
 201 King Koin Launderette
 ΔNO8-9423
 205 Smith's Fl Coverings
 ΔNO3-8321
 207 Main Gro ΔNO8-8111
 209 Vacant
 211 Christian Sup Center ch gds
 ΔNO5-5141
 211½ Clark Frank L ΔNO3-1802
 213 A & L Vitamin & Cosmetic
 drugs ΔNO5-5408
 213½ Wollenhaupt Margt E Mrs
 215 Bargain Center elec appl
 ΔNO2-7851
 215½ Sands Max S
 217 Crippen Drug Store ΔNO8-8511
 217½ National Life & Accdt Ins Co
 ΔNO8-8650
 Billings Wm
 219 Campbell & Son Bakery
 ΔNO8-9880
 219½ Gage Clarence H ΔNO5-5840
 220 **Genl Serv Bldg** ΔNO5-6446
 PO (Down Town Sta)
 ΔNO5-6446
 221 Thompson's Restr ΔNO3-3857
 221½ Vacant
 223 Thompson's Restr annex
 223½ Kormilakis John P
 ΔNO3-3042
 Catherine begins
 Miller av begins
 300 Hickey's Serv Sta gas sta
 ΔNO8-7717
 301-05 Montgomery Ward & Co
 (whse) ΔNO2-5604
 307 Goetzcraft Prntrs Inc
 ΔNO2-1013
 308 Eureka Clns & Tailor clo cln
 ΔNO2-1769
 311 Ann Arbor Credit Bur ΔNO3-4205
 315 Wilson Bertha A ΔNO2-7494
 Carver Lucy M Mrs ΔNO8-7207
 316 Garrett Walter N ΔNO8-7595
 319 Asher Everett T
 Curtis Thos G
 320 Erickson LaVerne B ΔNO3-2563
 rear Hohlenkamp & Hubbard Plmb &
 Htg ΔNO2-3554
 323 Knight Fred J ΔNO8-7560
 323½ Keune Donald J ΔNO3-1984
 Warrum Etta J Mrs ΔNO8-8129
 401 Ann Arbor Window Cln Co
 ΔNO3-4582
 402 Wigginhouse Edw ΔNO3-1470
 Kimes Dolphy E ΔNO2-9864
 405 Carrico Judith Mrs ΔNO5-7330
 407 Vacant
 408 StNicholas Parish House
 ΔNO2-4577
 414 StNicholas Greek Orthodox Ch
 415 Schmidt Harry H © ΔNO8-7455
 418 Rosasco Paul R © ΔNO2-8522
 425 Keppler Emory A ©
 427 Lechien Lora Mrs ΔNO2-6481

N ASHLEY ST 1955

intersects

**ASHLEY N—From 200 W
Huron north to Felch**101△Ann Arbor Buick
Serv Inc sls
and serv103 Ann Arbor Buick
Serv Inc (serv
dept)113-23△Auto Parts Co
Inc**W Ann intersects**

201△Brewer Claude F

209△Gillespie Helen M ⊙

211△Perros Midas G ⊙

215△Bandrofchak Danl

217△Lenio Michl ⊙

221△Logothetis Philip
P ⊙**Miller av inter-
sects**

cor Mun Parking Lot

306△Mullreed Irene Mrs
⊙Fredrickson Benj
pntr307△Moe Matilda A
Mrs ⊙

309△Servis Harold H ⊙

310 Meier Lena ⊙

311△Vogel Raymond W ⊙

312△French Elma N
Mrs ⊙ nurse

314△Rodriquez Valentino

315△Pope Leslie G

318△Dewey Corda Mrs ⊙

319△Rysse Vilhelm J ⊙
Quigley Elmer N
carp320△Haffley LaVerne
Kneer Russell323△Betke Adolf F ⊙
pntr

400△Mayer Walter J ⊙

404△Atkins Edgar ⊙

405△Wiegand Wm C ⊙

407△Knapp Edna

N ASHLEY ST 1955

ASHLEY N—Contd

408 Vacant

411Δ Trevo Ila Mrs

411½Δ Kokinakes John A

414Δ Immel Kenneth E ⊙

419Δ Blumhardt Sophie L
Mrs ⊙

19

**W Kingsley inter-
sects**

503Δ Nimz Edw J ⊙

506Δ Satterfield Cleo C
⊙ window cln

509Δ Kittel Edw T ⊙

512Δ Aaron Jas E ⊙

515Δ Cox Victor ⊙

519Δ Baker Ola A Mrs ⊙

520Δ Steffey Helen I ⊙

521Δ Burnham Ann R
Mrs ⊙523Δ Ney Florestine A
Mrs ⊙525Δ Tippett Reginald
C ⊙526Δ VonHofe Louise
Mrs ⊙

527Δ Buckley Clyde H

530Δ Voorhis Ernest W ⊙

534Δ Prieskorn Herman
M ⊙

538Δ Schmidt Roy N ⊙

539Δ McClung Bertha E
Mrs ⊙ nurse**Felch intersects**

N MAIN ST

1955

211 Half Hour Laundry	519Δ Ayotte Chas H
211½ No Return	520Δ Ream Amelia A Mrs
213Δ Rentschler Mkt meats	521Δ Longworth Pauline Mrs ©
213½Δ Furman Sarah Mrs	522Δ Staebler Wm J ©
215Δ Ann Arbor Appliance Co hse hold	523 Apartments
215½ Vacant	1Δ Green Donald F
Ransom Ralph E	2Δ Sherrod Ronald H
217Δ Crippen Drug Store	3 No Return
217½ Vacant	4Δ Wilt Mary B
219Δ Campbell Bakery	Street continued
219½ Campbell Horace W ©	525Δ White Jas B
220 Federal Bldg	526Δ Root Bert C ©
Δ Post Office	527Δ White Harry H ©
Raymond Harry W	529Δ Robinson Robt D ©
cigars tobacco	531Δ Vowell Georgia Y Mrs ©
news dlr	532Δ Berger Fred A ©
221Δ Thompson Restr	Δ Haovisto Reuben O
221½ Byron Russell L	533 No Return
Tugman Rossie F	534Δ Chapman Alvin M
Mrs	536Δ Heininger Ida M Mrs ©
223Δ Duchess Candies	537Δ DeLaTorre Mercedes Mrs
223½Δ Mulkey Rita M Mrs	538Δ Zill Emil J
Catherine begins	539Δ Wright Carl D
Miller av begins	542Δ Collins Leada M Mrs
300Δ Hickey's Serv filling sta	543Δ State Farm Mutual Auto Ins Co (field claim ofc)
301-05 Montgomery Ward & Co whse & farm store	544Δ Livesay Thelma A Mrs
307Δ Goetzcraft Printers Inc	Felch begins
308Δ Eureka Cleaners & Tailors	603Δ Tubbs Claudia B Mrs ©
311Δ Ottosen Elma M Mrs	604Δ Lindenschmidt Grant J ©
315Δ Hellner Wm J ©	607Δ McCoy Paul C Falcone Carmela Mrs ©
316Δ Wurster Mina K ©	608Δ Hickerson Virginia
Linehan Letitia	611Δ Kussurelis Thos ©
Mrs nurse	612Δ Tighe Chas D Δ Conklin Robt
319 Banks Oneil K	613Δ Kussurelis Thos gro
Schanz Richd	614Δ Botchen Myra Mrs ©
320Δ Beranek Eliz Mrs ©	615Δ Saito Morse T
Beranek Wm E	618Δ Payne Jessie A Mrs ©
rear Δ Hohlenkamp & Hubbard plmbs	619Δ Reese Robt ©
323Δ Knight Fred J © pntr	622Δ Donahue Allen K ©
323½ Vacant	626Δ Milford Clifford J
401Δ DeBruyne Hector	627 Muenson Chas
402 Manning Anna May Vacant	630Δ Wright Chas E ©
Δ Hull Johnnie H	700Δ Cannon Jos W ©
405Δ DeBruyne Albt	703Δ Bedolla Jos ©
407Δ Cook Edna A Mrs	706 Jones Eddie ©
Sell Emanuel	707Δ Harrison Emma G Mrs ©
408 St Nicholas Parish House	708Δ Wint Lucy M Mrs ©
Δ Stephanou Eusebius A Rev	711Δ McKinney Sanford S ©
414 St Nicholas Greek Orthodox Ch	712Δ Neff Alvin S Δ Neff Edw T ©
415Δ Schmid Harry H ©	717Δ Elsfior Henry ©
418Δ Rosasco Paul R	717½Δ Agle Elsie M Mrs
425 Keppler Emory A ©	718Δ Locus Marie E
427Δ Lechien Lora Mrs	721Δ Municipal Garage City Street Dept
Kingsley inter- sects	722Δ Baxter Ralph H ©
Beakes begins 19	724Δ Grubbs Deborah Mrs Indry
501Δ Walker Waldemar E	730Δ Robev Tire Serv
502 Vacant	731Δ Ragland John L lwyr
504 No Return	733Δ Ragland John L ©
509Δ Niethammer Rosa M ©	
510Δ Maltby Frank T ©	
514Δ Perkins Wilmer R ©	
515Δ Wright Chas P ©	

N ASHLEY ST 1951

**ASHLEY N—From 200 W
Huron north to Felch**101△Ann Arbor Buick Serv
sales and service113△AA Buick Serv Co
(serv dept)113-23△Auto Parts Co Inc
W Ann Interseets

201△Brewer Claude F

209△Gillespie Helen M ◎

211△Perros Midas G ◎

212 Vacant

215△Bandrofchak Danl

216△Spalding Cora Mrs
Arnn Laura P

217△Lenio Michl ◎

221△Logothetis Philip P ◎

Miller av intersects

306△Aaron Elmon

△Owens Rodney

307△Moe Matilda A Mrs ◎

309 Bennett James

△Servis Harold H ◎

310 Meier Lena ◎

311△Vogel Bertha Mrs ◎

312△French Elma ◎

314△Rodriquez Valenito ◎

Montalvo Jaun

315△Vogel Raymond W ◎

318△Dewey Corda Mrs ◎

319△Curtis Florence A

Mrs ◎

320 Vacant

323△Betke Adolf F ◎ pntr

400△Mayer Walter J ◎

404△Morrison Fred ◎ dec-
orator

405 Wiegand Wm C ◎

407△Christley Wm J

Osborne David

408△Young Ollie Mrs ◎

411△Baylis John

411½△Trevo Ila

414△Fritz Wm J ◎

419△Blumhardt Sophie L

Mrs ◎

**W Kingsley inter-
sects**

19

**W Kingsley inter-
sects**

503△Nimz Edw J ◎

N MAIN ST 1951

**MAIN N—From 100 Huron
north to Huron River
(dividing line for east and
west streets)**

101Δ Moray's Jewelers
103Δ Farsity Restr
105Δ Wahr's Bookstore
107Δ Club Cafe restr
107½ Stamoulis Angelo
109Δ Orient Bar tavern
111Δ Washtenaw Coney Is-
land Restr
111½ Vacant
113Δ Main Restaurant
113½ Butler Walter
115Δ Mercury Bar tavern
115½ Alex Louis
117Δ Whitney Theatre
119Δ Earle Hotel

Ann intersects

201Δ Gee Super Service
205Δ Smith's Floor Cover-
ings retail
207Δ Main Gro gros and
meats
207½ Vacant
209Δ Main Furn Store
211Δ Shea's Serv Co Appli-
ance reprs
211½ Rose Josephine
213Δ Rentschler Mkt meats
213½Δ Furman Sarab Mrs
215Δ A A Appliance Co hse-
hold
215½ Summers Finis
Ransom Ralph E
217Δ Crippen Drug Store
Δ Crippen James A atty
217½ Keaton Ida Mrs
219Δ Campbell Bakery
219½Δ Campbell Horace W
220 **Federal Bldg**
Δ Post Office
Raymont Harry W
cigars
221-23Δ Thompson's Restr
and Duchess
Candies
221½ Winston Carrie Mrs
223½ Holly John A
243 Torpey Everett
**Catherine begins
Miller av begins**
300Δ Hickey's Serv filling
sta
301-05Δ Argus Inc (whse)
307Δ Goetzcraft Printers
308Δ Bradfield & Bidwell
Inc projectors
Δ Uv Aid Inc projectors
311Δ Ottosen Elma Mrs

N MAIN ST 1951

MAIN N--Contd

315Δ Walters John S ©
 Δ Hellner Wm J ©
 316Δ Wurster Mina K ©
 319Δ Gross Frank
 Triester Arnold
 Willmer Carl L
 320Δ Beranek Eliz Mrs ©
 Beranek Wm E
 rearΔ Young & Hohlenkamp
 plmbrs
 323Δ Knight Fred J © pntr
 Δ Goble Gladys
 323½ Prudden Harley
 401Δ DeBruyne Hector
 402 Karwacki Walter
 Conover James A
 405Δ O'Neil Anthony E
 407Δ Cook Edna A Mrs
 Holliday Albert J
 Kinder Joseph
 408Δ Bekiares Wm
 Δ Christakos Thos
 414 St Nicholas Greek Or-
 thodox Church
 415Δ Schmid Harry H ©
 418Δ Rosasco Paul R
 425 Keppler Emory A ©
 427Δ Lechien Lora Mrs

**Kingsley intersects
 Beakes begins**

19

Beakes begins

501Δ Fullerton Raymond R
 502Δ Grayer Herman W ©
 504Δ Juen Chas F
 509Δ Niethammer Rosa M
 510Δ Maltby Frank T ©
 514Δ Perkins Wilmer R ©
 515Δ Wright Chas P ©
 519Δ Ayotte Chas H
 520Δ Ream Amelia A Mrs
 521Δ Longworth John M ©
 furn dlr

522Δ Staebler Wm J ©

523 Apartments

1 Green Donald F
 2Δ Simmons Harry A
 3 Vacant
 4 Vacant

Street continued

525 Vacant
 526Δ Root Bert C ©
 527Δ White Harry H ©
 529Δ Robinson Robt D ©
 531Δ Vowell Georgia Y Mrs
 532Δ Berger Fred A ©
 Hills Geo W
 Δ Pratt Alf
 533Δ Lau Albert A ©
 Δ Smith Geo H
 534Δ Chapman Lucille
 536Δ Heininger Ida M Mrs
 537Δ Schultz Edw
 538Δ Zill Emil J
 539Δ Marin Kenneth J
 542Δ Collins Leada M Mrs
 543Δ AA Life Ins Co
 544Δ Shepherd Howard J

Felch begins

603Δ Tubbs Claudia B Mrs
 604Δ Decker Lyle H ©
 607Δ Falcone Carmela Mrs
 608Δ Moore Mary Mrs
 Δ Hickerson Virginia
 Δ Thayer Carl A
 611Δ Kussurelis Tom ©
 612Δ O'Connor Neal E

N ASHLEY ST 1947

1

**ASHLEY N—From 200 W Huron
north to Felch**

101△Ann Arbor Buick Service Co
sales and service

113△A A A Garage & Road
Service

△Pratt & Stribley Garage &
Body Shop

121-23△Auto Parts Co Inc

W Ann intersects

201△Brewer Claude F

209△Gillespie Helen M ⊙

210 Brown Saml

211 Perros Midas G ⊙

212 English Barney J ⊙

215△Lenio Alex

216△Burt Jennie Mrs ⊙

217△Lenio Michl ⊙

221△Logothetis Philip ⊙

Miller av intersects

300 Wellhouse Roy

306△Rammer Eleanor Mrs ⊙

307△Moe Matilda A Mrs ⊙

309△Frayer Charlotte Mrs ⊙

310 Meier Lena ⊙

311△Vogel Bertha Mrs ⊙

312△Gillespie Geo W ⊙

314 Upshaw Ralph

315△Vogel Raymond W ⊙

318△Long Robt E

319△Curtis Florence A Mrs ⊙

Brauninger Walter

320 Collins Julian

323△Betke Adolf F ⊙ pntr

400△Mayer Walter J ⊙

404△Ultz John A ⊙

405 Wlegand Wm C

N ASHLEY ST 1947

ASHLEY N—Contd

407 Beach Minnie Mrs ①
 Smith Franklyn

408△Young Ollie Mrs ①

411△Hemenway Julia A Mrs ①

411½ Roach Saml C

414△Fritz Wm J ①

419△Blumhardt Sophele L Mrs ①

19

W Kingsley intersects

503△Nimz Edw J ①

506△Hahn Clyde J ①

509△Kittel Edw T ①

512△Aaron Jas E ①

515△Meadow Floyd E ①

519△Baker Belmont B ①

520△Smith Ida M Mrs

521△Greenslee Russeli J ①

523△Ballinger Jesse ①

525△Siamleski Alex A ①

526△VonHofe Louise Mrs

527△Waters Burt

530△Voorhis Ernest W ①

534△Prieskorn Herman M ①

538△Schmidt Roy N ①

539 Vacant

Felch intersects

N MAIN ST 1947

MADISON W—Contd
 1306 Warren Berwood C ⊙
 1307 ΔHile Ralph ⊙
 1308 ΔLindsay R Allen
 Soule blvd intersects

MADISON COURT—From 332 E
 Madison south 1/2 block

604 Apartments
 1 ΔBrown Wm K
 2 Bradley Thos R
 3 Ginger Raymond
 4 Morriss Wm J
 5 ΔSacarney Leo G
 6 Gross Robt

Street continued

MAIBEN LANE — From 1100
 Broadway southeast to Cedar
 Bend drive

904 Eno Wm M
 908 ΔKempfert Anna K Mrs ⊙
 916 Stone Cath A Mrs
 919 Tice Clarence J
 927 Baseler R Benj
 955 ΔPeters Jos M
 943 ΔMerritt Edw A ⊙
 951 ΔPegan Michl ⊙
 959 ΔMerrick Marion A Mrs ⊙
 ΔMerrick Herbert radio repr
 1019 ΔNielsen Fred J ⊙
 1021-45 ΔNielsen Flower Shop &
 Greenhouse retail and whol
 florists
 1024 ΔMiranda Jose R ⊙
 1053 ΔDavis Dani S ⊙
 1085 ΔClark Frances Mrs
 Cedar Bend dr intersects

MAIN N—From 100 Huron north
 to Huron River (dividing line for
 east and west streets)

101 ΔMorays Jewelers & Opticians
 103 ΔVarsity Restr
 105 ΔWahr's Book Store
 107 ΔClub Restr
 107 1/2 Rothenbecker Emil F
 109 ΔOrient The billiards
 111 ΔWashtenaw Coney Island
 Restr
 111 1/2 Vacant
 113 ΔMain Restaurant
 113 1/2 Vacant
 115 ΔState Grill restr
 115 1/2 Yanaky Gale
 117 ΔWhitney Theatre
 119 ΔMilner Hotel

Ann intersects

201 ΔSkomans Service Station
 205 ΔMain Pool Room billiards
 205 1/2 Grapsas Tony
 207 ΔMain Grocery gros and meats
 207 1/2 Vacant
 209 ΔMain Furniture Store
 211 ΔAnn Arbor Appliance Co
 211 1/2 Rose Josephine
 213 ΔSeeger Martha Mrs meats
 213 1/2 ΔFurman Sarah Mrs
 215 ΔA A Appliance Co (sls rm)
 215 1/2 Summers Finis
 ΔWinslow Geo H
 217 ΔCrippen Drug Store
 217 1/2 Keaton Ida Mrs
 219 ΔCampbell Bakery
 219 1/2 ΔCampbell Horace W
 220 Federal Bldg
 ΔPost Office
 ΔKoch Oswald J pstmstr
 221 Vacant
 221 1/2 Winston Carrie Mrs
 223 ΔWiers Gun Shop machinists
 & gunsmiths
 223 1/2 Moynihan

Catherline begins
 Miller av begins

300 ΔHickey's Service filling sta
 301-05 ΔArgus Inc (whse)
 307 ΔSeeley Arth
 308 ΔAthens Press The printers
 311 ΔBlackwood Ronald
 315 ΔWalters Frances G Mrs ⊙
 316 ΔMersen Emma Mrs nurse
 ΔWurster Mina K ⊙

319 ΔClove Wm F
 320 ΔBeranek Eliz Mrs ⊙
 Beranek Wm E
 ΔVanColens Plmbg & Htg
 323 ΔKnight Fred J ⊙ pntr
 ΔDonner Vinton H
 401 ΔDeBruyne Hector
 402 ΔRhead Harvey G ⊙
 405 ΔO'Neil Anthony E
 ΔCook Chas E
 407 Warren J Ernest
 408 ΔHull John C ⊙
 414 StNicholas Greek Orthodox
 Church
 415 ΔSchaible Fred J ⊙
 Schmid Harry H
 418 ΔVerames Gustave A
 425 Keppler Emory A ⊙
 427 ΔLechien Adolph

Kingsley intersects

Beakes begins

501 Moxley Ralph H
 ΔFullerton Raymond R ⊙
 502 ΔGrayer Herman W ⊙
 504 ΔFlandyz Mitchell J
 509 ΔNiethammer Rosa M ⊙
 516 ΔMaltby Frank T ⊙
 514 ΔPerkins Wilmer R ⊙
 515 Alcock Geo ⊙
 519 ΔZyromski Roman B
 520 ΔReam Amella A Mrs ⊙
 521 ΔRussell Helen Mrs
 522 ΔStaebler Wm J ⊙
 523 ΔPrentiss Ralph ⊙
 526 ΔRoot Bert C ⊙
 527 ΔWhite Harry H ⊙
 529 ΔPeters Howard A
 531 ΔVowell Georgia Y Mrs ⊙
 532 ΔBerger Fred A ⊙
 ΔRobbins Donald L
 ΔHolgate Jas G
 533 ΔLau Albert A ⊙
 534 ΔJennings Henry C
 536 ΔHeininger Ida M Mrs ⊙
 537 ΔSchoonover Hewitt A
 538 ΔZill Emil J
 ΔCourt Dennis D
 539 ΔMcGinnis Roger L
 542 ΔCollins Leada M Mrs
 544 ΔSpieth Clyde C

Fcicb begins

603 ΔTubbs Claudia B Mrs ⊙
 604 ΔDecker Lyle H ⊙
 607 ΔFalcone Carmelo ⊙
 608 Nicholas J J
 Dean Neil
 ΔNelson Nellie J
 611 ΔKussurelis Tom ⊙
 612 ΔHallen Emma E Mrs ⊙
 613 ΔKussurelis Tom gro
 614 ΔHarris Frank P ⊙
 615 ΔSchaible A Mary Mrs ⊙
 618 ΔQuigley Frona E Mrs ⊙
 ΔPayne Jess A Mrs
 619 ΔCrandall Ernest L ⊙
 622 ΔDonahue Allen K ⊙
 625 ΔMilford Clifford
 627 ΔKincaid Jas C Rev
 630 ΔBreigal Erwin A ⊙
 700 ΔReeves Cledon A ⊙
 703 ΔMiller Chas M
 706 ΔThornberry Eug ⊙
 707 ΔHarrison Walter B ⊙
 708 ΔWint Lucy M Mrs ⊙
 711 ΔMcKinney Sanford ⊙
 ΔPorter Warner
 712 ΔNeff Alvin S
 Gligallon Mary L Mrs
 717 ΔByan Leo J
 717 1/2 Δagle Elsie Mrs
 718 ΔFondren Jas H ⊙
 721 ΔMunicipal Garage
 City Street Dept
 722 ΔBaxter Ralph H ⊙
 724 ΔScheffler May Mrs ⊙
 733 ΔRagland John L ⊙

Summit intersects

800 ΔGregg Bros filling sta
 802 ΔBilski Bertha Mrs barber
 ΔBilski Geo
 803 ΔBird John S ⊙
 805 White Hut restr
 807 ΔArdner Geo J ⊙

N ASHLEY ST 1942

**ASHLEY N — From 200 W Huron north
to Felch**101△Ann Arbor Buick Service Co sales
and service113△A A A Garage & Road Service
△Pratt & Stribley Garage & Body
Shop121-23△Auto Parts Co Inc
W Ann intersects

201△Brewer Claude F

209△Gillespie Helen M ①

210 Aupperle Karl A

211 Perros Midas G ①

212△Balhoff Ivan S

Coon Wm C

215 Barth Carl F

216 Kourian John ①

217△Lenio Michl ①

221 Schleyer W Fredk ①

Miller av intersects

N ASHLEY ST 1942

ANN ARBOR DIRECTORY

306 Carris Louise Mrs ©
 307△Moe Matilda A Mrs ©
 309△Bruckner Emma F Mrs ©
 310 Meier Lena ©
 311△Vogel Wm D ©
 312△Gillespie Geo W ©
 314△Daniels John E ©
 DeBruyne Wm H
 315 Hoch Geo N
 318 Palmerton Wortley M
 319△Curtis Mahlon H ©
 Gooding Karl
 320 Dugas Clifford C
 323 Betke Adolf F © pntr
 400△Mayer Walter J ©
 404 Hayes Harold G
 405△Wiegand Wm C ©
 407 Beach Minnie A Mrs ©
 408△Young Ollie Mrs ©
 Magnuson Vernon E
 411△Hemenway Julia A Mrs ©
 411½ Cross Chas E
 414△Fritz Wm J
 419△Blumhardt Sophie L Mrs ©
 W Kingsley intersects
 503△Nimz Edw J ©
 506 Hahn Clyde J ©
 509 Walters Llewellyn A
 512 Raymond Wilhelmina Mrs ©
 515△Hall Jas M
 519 Roskos John jr
 520△Steffey Milton M ©
 Steffey Helen I nurse
 521△Meldrum Ward A
 523△Ballinger Jesse ©
 525△Siameski Alex A ©
 526 VonHofe Louise Mrs
 527△Koch Karl F ©
 530△Voorhis Ernest W ©
 534△Prieskorn Herman M ©
 538 Schmidt Roy N ©
 539 Seeters Henry B
 Felch intersects

ASHLEY S—From W Huron south

109△Volz's Shop blksmith

N MAIN ST 1942

MAIN N—From Huron north to Huron River (Base line dividing east and west streets)

101-03^ΔFederal Deposit Ins Corp
 105^ΔWahr Geo books
 107^ΔAnn Arbor Cut Rate Cigar Store
 107½ Bagano Jos L
 Lock Stanley
 109^ΔOrient The billiards
 Hillis Raymond barber
 111^ΔWashtenaw Coney Island Restr
 111½^ΔToschoff Zaharin
 113^ΔMain Restaurant
 113½ Vacant
 115^ΔTony's Place restr
 115½ Rothenbecker Emil S
 121^ΔWhitney Theatre
 127^ΔMilner Hotel

Ann intersects

201^ΔGainsley Jerry Mobiloil Service
 filling sta
 205^ΔGrapas Tony billiards
 Thom Louis barber
 205½ Thom Louis
 207^ΔMain Grocery gros and meats
 207½ Vacant
 209^ΔGeneral Parts Co auto parts
 211 Vacant
 211½^ΔAlber Genevieve M Mrs
 213^ΔSeeger Robt A meats
 213½ Vorce Volney A
 215 Vacant
 215½ Dunn Fred W
 217^ΔCrippen Drug Store
 217½ Bishop Thos E
 219^ΔCampbell Bakery
 219½ Campbell Horace W
 221 A&P Food Stores
 221½ Winston Carrie Mrs
 223^ΔWeiser Meat Market
 223½ Grayum Lawrence W
 se cor **Federal Bldg**
 ^ΔPost Office

**Catherine bogins
 Miller av begins**

300^ΔHickey's Service filling sta
 301-05^ΔSymons Bros & Co whol gros
 307 Winchester Bernice
 308^ΔAthens Press The printers
 311^ΔOttosen Chester M
 Wood Floyd
 315^ΔBlake Emelie Mrs ©
 316 Mersen Emma Mrs nurse
 ^ΔWurster Mina K ©
 319 Cloke Wm F
 Patten Eva E Mrs
 320^ΔEconomy Plumbing Shop
 ^ΔBeranek Wm A ©
 Smith Albert E
 Cedarquist Norman I
 323^ΔKnight Fred J © decorator
 323½^ΔChatterton DeWitt C
 401^ΔDeBruyne Hector
 402^ΔRhead Harvey G ©
 405 McCann Wm H
 407 McLaren Saml ©
 Warren J Ernest
 408^ΔKenny John T ©
 414 StNicholas Greek Orthodox Ch
 415^ΔSchaible Fred J ©
 Schmid Harry H
 418 Verames Gustave A
 425 Keppler Emory A ©
 427^ΔLane Theo V veterinarian
 ^ΔLane's Veterinary Hosp

**Kingsley intersects
 Beakes begins**

501^ΔVanLoo Emma M Mrs ©
 502^ΔGrayer Herman W ©
 504^ΔLindemann Frank H
 509^ΔNiethammer Rosa M ©
 510^ΔMaltby Frank T ©

N MAIN ST 1942

ANN ARBOR DIRECTORY

514△Perkins Wilmer R ©
 515 Clow Roy
 519 Zyromski Roman B
 520△Ream Amelia A Mrs ©
 521△Leuneberg Walter J
 522△Staebler Wm J ©
 523△Jordan Exterminator Co
 △Ball Ruth V Mrs
 O'Donnell John C
 Glover Evelyn Mrs
 526△Root Bert C ©
 527 White Austin M ©
 △White Harry H
 529 Peters Howard
 Lash Archie W
 531△Vowell John H
 532△Berger Fred A ©
 Bellman Eric R
 533△Lau Albert A ©
 △Wilkinson Wm E
 534 Knoch Harold
 536△Heininger Ida M Mrs ©
 537△Gagalis Wm N
 537½△Sominsky Abr
 538 Zill Emil J
 Court Dennis D
 542△Dilloway Kenneth W
 544△Spieth Clyde C

Feich begins

603△Tubbs Bert J ©
 604△Decker Lyle ©
 607 Falcone Carmelo ©
 608 Ethridge Arnold A
 Reed J Hugh
 Barker Paul E
 611 Agle Elsie M Mrs
 Kussurelis Tom
 612△Hallen Emma E Mrs ©
 613△Kussurelis Tom gro
 614△Harris Frank P ©
 615△Schaible Geo ©
 618△Quigley Frona E Mrs ©
 Payne Jess A ©
 619 Thomsen Mikkel
 622△Donahue Allen K ©
 626 Rammer Eleanor D Mrs ©
 Brewer Lydia Mrs
 627 United Service fill sta
 Beatty Watson
 630 Breigal Erwin ©
 700△Wetherbee Frank E
 703△Fisher Robt
 706 Schneider Lester F
 707△Harrison Walter B ©
 708△Wint Lucy M Mrs ©
 711△McKinney Sanford ©
 712△Neff Godfrey © roofer
 Gilgallon Ernest J
 717△Sheldon Geo B ©
 Imus Ray W
 718 Fondren Jas H
 721△Municipal Garage
 City Street Dept
 722△Fletcher Zephanih
 724△Scheffler May Mrs ©
 733△McCarthy Cath G Mrs ©

Summit intersects

900 Wilke Beni P filling sta

N ASHLEY ST 1937

**ASHLEY N—From 123 Huron W
north, 1 west of N Main**

101 Ann Arbor Buick Service Co
Buick Motor Cars Sales &
Service

113 A A A Garage & Road
Service

Pratt & Stribley Garage

121-23 Auto Parts Co Inc

Ashley Agency Inc The ins

W Ann intersects

201 Woolomes Louise M Mrs ©

209 Gillespie Helen M ©

210 Mart Jos

211 Perros Midas G

212 Meyer Rosina Mrs ©

Felter Rothwell

Tramontin Louis

215 Struble Earl R

216 Gillespie Arth V

217 Schmidt Gus A

221 Schleyer Fredk W ©

Miller av intersects

N ASHLEY ST 1937

ANN ARBOR DIRECTORY O

- 306 Roopas Peter
 307 Moe Matilda A Mrs ☉
 309 Bruckner Jacob ☉
 310 Meier Lena ☉
 311 Vogel Wm D ☉
 312 Gillespie Geo W ☉
 314 Daniels John E ☉
 May Robt
 315 Beauchamp Edw R
 318 Krueger Julia A Mrs ☉
 319 Curtis Mahlon H ☉ trucking
 320 Botchen John G
 323 Betke Adolph F ☉
 400 Mayer Walter J ☉
 404 Gagalis Wm
 405 Wiegand Wm C ☉ uphol
 407 Beach Minnie A Mrs ☉
 Schwemmin Elmer A
 408 Young Olga Mrs ☉
 411 Hemenway Thos ☉
 411½ Hickey Jas J
 414 Fritz Wm J
 419 Blumhardt Sophie L Mrs ☉

W Kingsley intersects

- 503 Nimz Edw J ☉
 506 Hahn Clyde J ☉
 509 Ostrander J C ☉
 512 Barron Roy
 515 Benzinger Albert V
 York Viola M Mrs
 519 Roskos John jr
 520 Steffey Milton M ☉
 521 Bird Hazel W
 523 Prince John J
 525 Baylis B Lloyd
 526 Vonhofe Louise Mrs
 527 Koch Karl F
 530 Voorhis Ernest W ☉
 534 Prieskorn Herman M ☉
 538 Duffren Rose L Mrs ☉
 539 Seeters Henry B

ASHLEY S — From 123 W Huron

✓

N MAIN ST 1937

211½ LeBeau Clarence E
 213 Seeger Robt A meats
 213½ Vorce Volney A
 215 Main Grocery
 Gust Nick
 217 Crippen Drug Stores Inc No 1
 219 Schumann Ella Mrs
 Hotzel Frank
 Koch Ida J Mrs
 Schumann-Hotzel Bakery
 221 Great A & P Tea Co
 221½ McWilliams Burt
 Rhead Roy
 Winston Carrie A Mrs
 223 Weiser Meat Market
 223½ Holcomb Chas D
 se cor **Federal Bldg**
 Natl Re-Employment Service
 Post Office
 Catherine begins
 300 Hickey's Service filling sta
 301-05 Keyer-Whitker Co whol
 gros
 307 Bilbie Jas ①
 308 Athens Press printers
 311 Clark Lillian M L Mrs
 Vogan Roy E
 315 Blake Emelie Mrs ①
 316 Mersen Emma Mrs nurse
 Wurster Mina K ①
 319 Vacant
 320 Beranek & Martin plmbrs
 Beranek Wm A ①
 323 Blake Minerva A ①
 401 Keppler Edith Mrs ①
 402 Rhead Harvey G ①
 405 Morton Cora Mrs
 407 McLaren Saml ①
 Warren J Ernest
 Lohr Edw real est
 Salisbury Raymond
 408 Kenny John T ①
 es Greek Orthodox Church
 415 Schaible Fred J ①
 Schmid Harry H
 418 Logothetis Philip
 425 Keppler Emory A ①
 427 Lane Theo F veterinarian
 Lane's Veterinary Hosp
 Kingsley intersects
 Beakes begins
 501 Jordan Exterminating Co
 Gordon Gertrude
 McFarlane Lee
 Boyd Virgil
 Gross Albert
 VanLoo Emma M Mrs ①
 502 Grayer Herman W ①
 504 Larmee Albert G ①
 509 Niethammer Louise Mrs ①
 510 Maltby Frank T ①
 514 Perkins Wilmer R ①
 515 Westphal L Roger
 519 Barnes Arth R
 520 Ream Amelia A Mrs ①
 521 Boulaine Romeo
 522 Staebler Wm J ①
 523 Durfee Howard L
 Rolison Lucile R Mrs
 Eckerle Ann
 526 Root Bert C ①
 527 White Austin M ①
 White Harry H

N MAIN ST 1937

ANN ARBOR DIRECTORY O

- 529 Clow Roy
 531 Vowell John H
 532 Berger John ©
 533 Lau Albert A ©
 Johnston Geo D
 534 D'Anjou Jos R
 536 Heininger Ida M Mrs ©
 537 Dittmer Fred
 McDonald Mae Mrs
 Winslow Harry R
 538 Maternal Health Clinic
 Flickinger Edna Mrs
 542 Hartman Lewis J
 544 Toll John M
- Felch begins**
- 603 Tubbs Bert J ©
 604 Decker Ella J Mrs ©
 607 Jacobus Herbert R
 608 Harvey Gordon
 Hinck Rose
 Roach Boynton W
 Unvergross H W
 Whitlock Alf
 Wulfert Mabel L Mrs
 611 Bertoni Ralph A gro
 612 Hallen Wm J ©
 614 Harris Frank P ©
 615 Schaible Geo ©
 Vielmuth Mary C Mrs
 619 Kraizman Morris ©
 622 Donahue Allen K ©
 626 Peck Glenn E
 627 Ann Arbor Tire Supply
 Foreign Gas Station
 630 Schiannacasse Teresa ©

N ASHLEY ST 1932

ASHLEY N—From 123 Huron W
north, 1 west of Main N

101 Ann Arbor Buick Service Co
G M C Trucks Sales & Service

bsmt Hitt Guss radiator repr
113-17 Pratt & Stribley auto
reprs

121-23 Auto Parts Co Inc
Garage & Repairmen's Finance Corp

Ann W intersects

201 Woollomes John M
209 Gillespie Melvin mus tchr
210 Vacant
211 Perros Midas G
212 Meyer Rosina Mrs
215 Neu Eric
216 Gillespie Arth V
217 Schmidt Gus A
221 Schleyer Wm F

Miller av intersects

306 Roopas Peter
307 Moe Matilda A Mrs
309 Bruckner Jacob
310 Meier Anna Mrs
311 Vogel Wm D
312 Gillespie Geo W
314 Daniels John E
315 Fuller John T
318 Krueger Julia A Mrs
319 Curtis Mahlon H
320 Lee Herbert G
323 Betke Adolph F
400 Mayer Walter J
404 Graver Amelia Mrs
405 Wiegand Wm C uphol
407 Beach Louis L
408 Young Olga Mrs
413 Shultz Melvin E
414 Hodge Chas C
419 Blumhardt Edw

Kingsley W intersects

503 Nimz Edw J
506 Kuyath Augusta Mrs
509 Exinger Helen Mrs
512 Hahn Clyde J
515 Howe Jesse A
519 Tessmer Elmer E
520 Steffey Milton M
Steffey Helen I nurse
521 Kipfmiller Herbert F
523 Schief Jacob
525 Flowers Wm A
526 Pagel Carl W

N ASHLEY ST 1932

L-08

ANN ARBOR DIRECTORY OF

527 Koeh Karl F
530 Voorhis Ernest W
534 Prieskorn Herman M
538 Duffren Rose L Mrs
539 Vacant

**ASHLEY S—From 123 Huron W
south, 1 west Main S**

102-04 Abbott Gasoline Co 511

N MAIN ST 1932

atre

Murnan Jas D

Ann intersects

- 209-02 The Fair clo
 201 White Star Refining Co fill-
 ing sta
 204 Ideal Laundry
 205 Main Barber Shop and Pool
 Room
 Campbell Harland G
 206 Athens Press The printers
 207 Berdan Co The whol gros
 207½ Savoy Barber Shop
 209 Economy Second-Hand Store
 209½ Vacant
 211 Kroger Gro & Baking Co
 Clow Roy
 213 Hartman Louis J
 Seeger Robt A meats
 215 Main Grocery
 Gust Nick
 217 Crippen Drug Store No 1
 219 Schumann Ella Mrs
 Hotzel Frank
 Koch Ida J Mrs
 Schumann-Hotzel Bakery
 221 Great A & P Tea Co
 Bates Jerry
 Winston Carrie A Mrs
 223 Gfell Market meats
 223½ Tessmer Chas F
 se cor Post Office
 Catherine begins
 300 Standard Oil Co filling sta
 301-05 Kyer-Whitker Co whol
 gros
 307 Bilbie Jas
 Bisnack Meldren W music
 tchr
 310 Roberts Jane E Mrs
 311 Mardlin Frank
 315 Gruner Frances Mrs
 316 Mesen Emma Mrs nurse
 Wurster Mina K
 319 Barrows Harvey N
 320 Beranek & Martin plmbrs
 Beranek Wm A
 323 Blake Minerva A
 401 Keppler J Milton
 402 Rhead Harvey G
 405 Logothetis Philip
 407 McLaren Saml
 408 Kenny John T
 414 Rose Jas W

N MAIN ST 1932

MAIN N—Contd

415 Schaible Fred J
 Schmid Harry H
 418 Friedman David
 425 Keppler Emory A
 427 Lane Theo F veterinarian
 Lane's Veterinary Hosp
Kinsley intersects
Beakes bogins

501 VanLoo Emma M Mrs
 502 Grayer Herman W
 504 Banghart Marticia L Mrs
 509 Niethammer Louise Mrs
 510 Tedder Florence E Mrs
 514 Perkins Wilmer R
 515 Boulaine Romeo
 519 Curtis Floyd A
 520 Ream Amelia A Mrs
 521 Stevens Saml
 522 Stabler Wm J
 523 Kratz Alice N Mrs
 525 Jakkula Arne A
 526 Root Bert C
 527 White Harry H
 529 Sykes Harry A
 531 Vacant
 532 Berger John
 533 Lau Albert A
 Kirkpatrick Roy D
 534 Theakes Peter
 536 Heiningen Ida M Mrs
 537 Sisson Alf G
 538 Wells John H
 542 Stevens Edgar
 Stevens Gorton G trucking
 544 Andres Sam C
 Cox Jas W

Felch begins

603 Tubbs Bert J
 604 Decker Ella J Mrs
 607 Spaulding Arnold L
 608 Neff Frank G

N ASHLEY ST 1927

ASHLEY (NORTH)—From 123 Nuron W.
n l w Main N

101 Ann Arbor Buick Service Co
G M C Trucks Sales & Service
bsmt Gus Hitt radiator repr
113 Pratt & Stribley garage
119 Geo D Sharkey

Ann W

201 John M Woolomes
209 Mell Gillespie mus tchr
210 Fred J Willams
211 Mrs Rebecca McCall
212 Chas F Meyer
215 Ethol F Nordman
216 Arth V Gillespie
217 Ernest L Curtis
221 Wm F Schleyer

Miller av

306 Michl Ryan
307 Mrs Matilda A Moe
309 Jacob Bruckner
310 Mrs Anna Meier
311 Wm D Vogel
312 Geo W Gillespie
314 John Daniels
Leonard Talbot
Dani C Posey
315 Chas E Stoll
318 Mrs Julia Krueger
319 Mahlon H Curtis
Dallas A Metcalf
320 Vern C Vreeland
323 Adoipb F Betke
400 Walter J Mayer
404 Mrs Amelia Grayer
405 Wm C Wiegand upbol
407 Louis L Beach
408 Mrs Olga Young
413 Chas W Crow
414 Harry Schmid
419 Edw Blumhardt

Kingsley W

503 Edw J Nimz
506 Gottlieb W Kuyath
509 Wm D Exinger
512 Percy W Rayment
515 Mrs Pearl Stark
Edw Curran
Albert W Cooper
519 Vacant
520 Milton M Steffey
521 Otto D Lepps
526 Wm C Pagel
530 Ernest F Voorhis
534 Herman M Prieskorn
538 Chas A Duffren
539 Frank P Carstens

N MAIN ST 1927

■ MAIN (NORTH)—From Murea a to city
limits dividing line of e and w streets
es Court House

- 101-3 Ann Arbor Savings Bank
103-5 Geo Wahr books
107 Nicholas Rovegno confr
107½ Nicholas Rovegno
109 Wm A Zemke barber
111 Wm Notes restr
3d fl Vacant
113 Main Restaurant
John Gagalis
115 Whitney Billiard Parlor
Lewis A Potter barber
117-19 Whitney Theatre
117-27 Hotel Whitney
Murnan & McIntyre hotel
Jas Murnan
Automobile Club
Detroit Auto Club
- 200-2 Ann Arbor Tire Exchange
201 Lincoln Tire Co
203 Main Clothing Store
204 Moe Laundry
205 Auto Parts Co
Thos L Newell
206 Athens Press Tite printers
207 The Berdan Co whol gros
207½ Chas J Morgan barber
209 Economy 2d Hand Store
211 Kroeger Gro & Baking Co
213 Louis J Hartman
Robt A Seeger meats
215 Nick Gust gro
217 Crippen's Drug Store
Mrs Ella Schumann
219-233 Pardon Block
219 Schumann-Hotzel Bakery
Frank Hotzel
Mrs Ida J Koch
221 Edw C Miles gro
Wm Conley
Arthur Othoudt
Chas W Delaney
223 Andrew R Gfell meats
Chas Tessmer
se cor New Post Office bldg
Miller av begins
Catherine begins
- 300 Standard Oil Co filling sta
301-05 Kyer, Whitker Co whol gros
307 Jas Bilble nurse
E Normanton Bilble mus tchr
310 Mrs Jane Roberts
311 Mrs Lonise Clark
Wm W Clark
315 Jas Ferguson
316 Mrs Mary Braun
319 Mrs Emelle Blake
320 Beranek & Martin plmbrs
Wm A Beranek
323 Minerva A Blake
401 J Milton Keppler
402 Harvey G Rhead
405 Roland A Wooster
407 Saml McLaren
408 John T Kenny
414 Chas W Williams
415 Fred J Schaible
Mrs Ellen M Howe

Ann

N MAIN ST 1927

ANN ARBOR HOUSEHOLDS

418 David Friedman
 425 Emory A Keppler
 427 Theo F Lane vet surg

**Kiusley
 Beakes begins**

501 Vacant
 502 Herman W Grayer
 504 Geo W Banghart
 509 Wm Niethammer contr
 510 Frank Maltby
 514 Wilmer R Perkins
 515 Dr Alex H Pearson
 519 Benona E Pryer
 520 Grover C Ream
 521 Clarence J Sweet
 522 Wm J Staebler
 523 Mrs Alice Kratz
 525 Herman H Beicher
 526 Bert C Root
 527 Vacant
 529 Harry E Sykes
 531 Floyd B Harrison
 532 John Berger
 533 Albert Lau
 Roy Kirkpatrick
 534 Ross S Stofflet
 536 Matthew R Heininger
 Francis Davideh
 537 John Golden hides
 538 Bert E Fry
 541 Geo H Fredrick
 Arth E Raus
 542 Eggar Stevens
 544 Saml C Andres

Felch begins

603 Bert J Tubbs
 604 Geo H Decker
 607 Jacob Goffe
 608 Saml Allans
 Simon Utley
 611 Louis S Sinellgro
 612 Wm J Hallen
 614 Frank P Harris
 615 Geo Schaible
 Herman G Schaible

N ASHLEY ST 1917

44

1917 R. L. POLK

ASHLEY (NORTH), from
Huron W, n, 1 w Main N101 Gustave C Rohde, vet sur
Rhode's Veterinary Hosp
Economy Garage101-113 Rhode's Livery and
Feed Barn

119 Emanuel G Staebler

Ann W intersects

201 John M Woollomes

209 Mell Gillespie, music tchr

210 Mrs Katherine Millman

211 George E Riggs

212 Charles F Meyer

215 Wm Foster

216 D Frank Rudd

217 John W Holtzman

221 Charles S Esslinger

Miller av intersects

306 Floyd P Baker

307 Mrs Matilda S Moe

309 Floyd M Naylor

310 Mrs Anna Meier
Lena Meier, dressmkr

311 Wm D Vogel

312 Edward J Dieterle

314 Charles G Dietas

315 Charles Roost

Mrs Frances A Roost,
dressmkr

318 Mrs Julia A Krueger

319 Henry E Vogel

320 James J Burns

323 Mrs Agatha Rugart

400 Walter J Mayer

404 August Grayer

405 Joseph T Jacobus, oysters

407 Mrs Nellie Root

John W Bird

408 Claude L Young

413 Roland W Becks

414 Loy J McNamara

419 Edward Blumhardt

Kingsley W intersects

503 Mrs Amelia Boyke

506 Gottlieb W Kugath

509 Wm D Exinger

512 Claude R Mayne

519 Arthur J Snyder

520 Milton M Steffey

526 Giovanni Grammatice

Guiseppe Peralta

530 Ernest W Voorhis

534 Earl W Hatfield

538 Lyle F Hurd

539 Mary Collins

204 WASHINGTON ST

N MAIN ST 1917

221 Andrew R Gfell, grocer
 Charles Painter
 Fabian S Gehringer
 223 Gfell & Langworthy,
 meats
 John A Daniels
 s e cor New Postoffice bldg
Miller av commences
Catherine st commences
 300 Mayer Bros, Lind &
 Walker
 City Taxicab Co
 Herman E Knop
 Mrs Catherine Williams
 301 Peter E Metcalf
 Michael T Kenney
 303-5 Vacant
 307 James Bilbie, nurse
 310 Mrs Mary A Clark
 Byron W Roberts
 311 Wm A Clark
 315 Loe Gruner
 316 Samuel M Braun, contr
 Marie Showerman, nurse
 319 Leonard A Blake
 Leo Moldenhauer
 320 Wm A Beranek
 Richard Kearns
 323 Mrs Mary Shall
 Minerva A Blake
 401 J Milton Keppler
 402 Mrs Elizabeth Biddle
 405 J Blaine Wire
 407 Samuel McLaren
 Albert C Zahn
 408 Frederick Kirn
 414 Roy E Wyckoff
 415 Fred J Schaible
 Wm T Hunter
 420 Frank A Beardsley
 425 Emory A Keppler
 427 Theo F Lane
Kingsley st intersects
Beakes st commences
 501 Mrs Catherine A Collins
 502 Herman W Grayer
 504 George W Banghart
 509 Wm Niethammer
 Floyd S Jimison
 510 Herman Krause
 514 Wilmer R Perkins
 515 Charles A Herrst
 517 Loßis F Meyer
 520 Mrs Lillian Nordman
 521 Clarence J Sweet
 522 Wm J Staebler
 523 Calvin C Hadley
 Wm C Warner

THE O. MACK AGENCY

N MAIN ST 1917

82

1917 R. L. POI

MAIN (N)—Cont'd

529 Mrs Caroline Schroeder

Louis J Kroll, contr

525 Michael McCrickett

526 Bert C Root

527 George E Stadleman

531 Wm D Marsh

532 John Berger

533 John McKernan

Albert Lau

534 Mrs Jessie M Stivers

Paul Woollomes, contr

536 Otto G Andres

537 Vacant

538 James T McDougall

542 Edgar Stevens

544 Samuel C Andres

Felch st commences

603 John G Andress

604 John J Foster

607 George H Decker

608 Solomon Geisner

611 Louis Sinelli, grocer

612 Wm J Aprill

614 Karl F Ziefe

615 George A Schaible

618 Mrs Victoria Miller

Floyd C Anderson,

drayman

622 Allen K Donahue

626 Frank E Heck

627 Nicholas Warys

Wm Kowil

Peter Salamin

630 Teresa Schippacasse

700 Mrs Emily C Donahue

703 Mrs Eva Imus

✓

-

N ASHLEY ST 1912

209 Emilie Maurer
 " John Woollomes
 210 Mrs Katherine Millman
 " Frank C Phelps
 211 Martin Noll
 212 Charles F Meyer
 215 Wm L Ewen
 216 L Earl Ludwig
 217 Henry H Cooley
 221 Charles A Esslinger
 Miller av intersects
 306 Vacant
 307 Lyman S Moe
 309 Mrs Theresa K Gerstner
 " Edna C Gerstner, music
 tchr
 310 Mrs Anna Meier
 " Lena Meier, dressmkr
 312 Charles G Dietas
 314 James H Hill
 315 Wm D Vogel
 319 Edward T Ryan
 320 Wm F Morrison
 323 Mrs Agatha Rugart
 400 August Grayer
 405 Joseph T Jacobus
 " Sterling & Jacobus, oy-
 sters
 407 Albert C Dean
 " Mrs Nellie Root
 408 Claude L Young
 413 Ronald Becks
 414 Leon Casterline
 419 Edward Blumhardt
 Kingsley st intersects
 503 John Boyke
 506 Gottlieb W Kugath
 509 Wm D Exinger
 512 Frank Jacob
 " Clyde Hahn
 519 John D Allyn
 520 Milton M Steffey
 526 Mrs Emma Pratt
 " Wm B Barnett
 530 Frank S Marz
 534 Chauncey N Henderlong
 538 David J Stokes
 539 Catherine H Collins

ASHLEY (SOUTH) from

N MAIN ST 1912

205 Abraham Levy, shoes
 " Thomas L Shamp
 " George Scott, architect
 207 Polhemus Transfer Line
 208 Athens Press, printers
 " Lillian B Murphy
 " John Morrison
 209 Frank S Marz
 210 Mrs Margaret Tessmer
 211 Johnson Bros
 213 Charles F Lutz, meats
 215 Lawrence Clinton, tailor
 215½ L J Leece, shoemkr
 217 Elizabeth C Parsons
 " Frank Pardon
 219-223 Pardon Block
 219 Frank Pardon, baker
 221 Andrew R Gfell, grocer
 " James F Alexander
 " Mrs Isa Boylan, nurse
 223 George W Wagner,
 meats
 s e cor New Postoffice bldg
 Catherine st intersects
 300 Ransom Bros
 301 Vacant
 303-305 The Times-News Co
 307 Harry C Benham
 310 Mary A Clark
 " Ernest M Schleede
 311 Wm A Clark
 315 Leo Gruner
 " Emilie A Gruner, mus
 tchr
 316 Samuel M Braun
 " Hochrein & Braun, contr
 319 Leonard A Blake
 320 Wm Beranik
 " Richard Kearns
 323 Mrs Fannie Foxton
 401 J Milton Keppler
 402 Jacob Rauschenberger
 405 Patrick McDonald
 407 Samuel McLaren
 " Albert C Zahn
 408 Frederick Kirn
 414 Vacant
 415 Fredk J Schaible
 420 Pasquale Ratti
 " Giuseppe Fortunato
 425 Emory A Keppler
 427 Theodore F Lane
 " Lane's Veterinary Hosp
 Kingsley st intersects
 Beakes st commences
 501 Jeremiah A Collins

am and Hot Water Heating

N MAIN ST 1912

502 Herman W Grayer
 504 Clarence R Snyder
 509 Wm Niethammer, contr
 510 Herbert B Tenny
 514 Wilmer R Perkins
 515 Charles A Herrst
 517 Arba C Gibson
 519 Edson F Sherman
 520 Frederick E Nordman
 522 Floyd P Baker
 523 Leonard Green
 523½ Margaret M Johnson
 525 Carl F Kuhn
 526 Wm Niethammer jr
 532 John Berger
 533 John McKernan
 " Louis L Kroll, contr
 534 Clarence J Sweet
 536 Otto G Andres
 537 James E Harkins
 538 James T McDougall
 524 George B Hudnutt
 544 Samuel C Andres
 Felch st commences
 603 John G Andress
 604 John J Foster
 " George H Decker
 608 Rice B Sage
 611 Louis Sinelli
 612 Wm J April
 614 Charles F Ziefle
 615 George A Schaible
 618 Archie J Miller, drayman
 622 Allen K Donahue
 626 Charles Bohnet

N ASHLEY ST 1902

ASHLEY (NORTH) from Hur-
on W, n, 1 w Main N

101

119 Ella F Nye

Ann W

201 Gottlieb G Luick

209 Franklin E Winegar

210 Katherine Millman

211 Mary Graham

Charles Stevens

212 Charles F Meyer

215 Anna Meier

216 Eugene F Williams

217 Nellie M Root

221 Euphemia Healy

Miller av

309 Fred J Gerstner

312 John T Kenny

314 Charles F Dletas

315 Wm H Tousey

319 Wm F Russell

320 Edmund H Andrews

323 Harriet P Farnum

400 Gustave Prieskorn

407 Ellen Donegan

Benjamin Lomden

408 Catherine Young

413 Henry A Smlth

414 Henry Murphy

419 Robert E Christman

Kingsley W

503 John Boyke

Wm H Esslinger

Amella Buchholz

506 Gottlob Kugath

509 Mary G Healy

John Lee

N ASHLEY ST 1902

512 Wm Baumgartner
Wm Mason
519 Johanna Kennedy
John Monaghan
520 Mel Gillespie
526 Gustave Steinke
John O'Grady
530 Wm J Covert
534 John J Hoefler
538 Eugene J Smith
539 David P Collins
John J Collins

ASHLEY (SOUTH) from Hur-
on W. s. 1 w Main S

✓

N MAIN ST 1902

MAIN (NORTH) from Huron,
n, and from which all east
and west streets name and
number.

107 Teresa Schiappacasse
Rosa Schiappacasse

113 Add Collum
Henry Keedle

Ann st

127 Seth L Randall

203 James S Kostaus

207 August W Tesmer

208 Wm E Blackburn
Harrington Johnson

209 Henry C Exinger

210

215

213 Charles F Lutz

214 John Schaible

219 Frank Pardon

223 Charles F Pardon

Catherine st

307 Charles B Davison

310 Mary A Clark

Wm A Stebbins

311 Wm A Clark

315 Frances Gruner

316 Samuel M Braun

319 Ellen Galick

320 Richard Kearns

Wm Beranck

323 Hiram A Sweet

401 Amelia Long

Leslle A Walker

402 John Kean

405 Charles W Cornell

407 Cornelia A Kltredge

James E Tice

408 Frederick Kirn

414 Wm Exinger

415 Frederiek J Schaible

417

420 Fred E Nordman

Theobold Martini

Arnold Spaulding

425 James F Quinlan

427 Charles F Meyers

Beakes st

501 Jeremiah A Collins

502 John C Fischer

506

509 Wm Nelthammer

510 John W Ryan

N MAIN ST 1902

514 Jacobena Frederick
 515 Theodore Backhaus
 Emella Gniichtel
 519 Frederick S Adams
 520 Esther Washington
 522 Hattie Hurst
 Hattie Henry
 523 Leonard Green
 525 Wm E Dougherty
 532 John Berger
 533 Caroline McKernan
 Ernest Miley
 534 Frank G McCaffrey
 536 Wm Phelan
 537 James E Harkins
 538 John Keenan
 Jenner C Trowbridge
 542 John J Richmond
 544 Gottlieb Andres
 Felch st
 603 Parris S Banfield
 604 George H Decker
 John J Foster
 608 David J Malloy
 611 James B Saunders
 612 Wm J Aprill
 614 Catherine Andres
 615 George Schaible
 618 Archie J Miller
 627 Frank J Allmand
 James Slater
 700 Michael Donahue
 703 Alexander D Imus
 706 Wm H Campion
 707 James McMahan
 711 Anna Meade
 712 John J Fischer

✓

N ASHLEY ST 1897

ASHLEY(NORTH) from
Huron W, n, l w Main N

1 C Brenner

7 E F Nye
C Schuhholz

Ann W

9 C R May

11 F E Winegar
M Horrigan

11½ C H Stevens
N M Root

12 K Millman

13 J E Lusby
C W Schlemmer
L A Selleck

14 C F Meyer
M E Schroeder

15 G Healy

Miller av

19 F J Gerstner

21

21½ I Tower

22 C F Dietas

22½

23 H P Farnum

24 E H Andrews

C J Andrews

25 S L Garvin

26 E P Cook

28

29 G Prieskorn

30 H Murphy

31 R E Christmann

Kingsley W

33 J Boyke

H Buchholz

35 E H Healy

36 G Kugath

39 J Kennedy

J E Roach

40 M M Steffey

J O'Grady

42 B F Gerow

J A Gagle

45 D P Collins

46 F Martignone

ASHLEY (SOUTH) from

N MAIN ST 1897

MADISON (WEST) from		74	A West
Main S, w, 5 s Huron W		74½	G H Hazelwood
21	F W Buss	76	C F Amos
27	A C Tessmer	76½	J A Herbert
32			<i>Felch st</i>
34	C Bonnin	77	E F Moloney
			J Keenan
		78	J J Foster
		81	J B Saunders
		82	P McCabe
44	A J Selke	83	J B Slater
46	A Schwemmin	85	J W Drake
48	A Hermann	85½	A D Imus
—	J Kajuska	86	C Francisco
MAIDEN LANE from		87	S J Salyer
Broadway, s e, 3 e Huron			E Lombark
River		88	M Donahue
2	G Schill	89	C S Boice
4	H Kempfert	90	W H Campion
5	J Sharp	91	A P Kern
6	E Hurst	92	J J Fischer
	D F Taylor	93	T L Sutter
7	G Bennett	94	J Imus, jr
9	P Donovan	95	H F McGuire
13	M E Carson	96	J Imus
15	E A Bangs	97	A R Peterson
17	A Lentz	98	I Perrine
			<i>Summit st</i>
MAIN (NORTH) from		98	C W Ross
Huron, n, and from which		99	E D Hiscock
east and west streets			<i>Depot st</i>
name and number		105	C E Hiscock
17	R E Leonard		D Hiscock
		106	N J Kyer
		107	E C Jacobus
		109	G W Palmer
			<i>Chubb rd</i>
26	E Moore	—	R Tidswell
27	C F Lutz	—	T A Jackson
28	D H Ford	—	R Turner
29	A Scippacasse	—	M Kuebler
30	J Schaible	—	C F Dosey
32	F Alber	—	H Oltmeier
33	H C Wilmot	—	W J Clark
35	C Eberhart	—	J A Seyfried
37	C F Pardon		
	<i>Miller av, Catherine st</i>	MAIN (SOUTH) from	
45	C B Davison	Huron, s, and from which	
47	W A Clark	east and west streets	
48	M A Clark	name and number	
	W Wilcox	33	G W Snow
49	L Gruner	38	P Christman
50	S M Braun	40	G F Lutz
51	E Galick	43	J A Wotzke
51½	H A Sweet		<i>Liberty st</i>
52	R Kearns	51	L G Dunn
53	A Long	53	F Weitbrecht
53½	H C Exinger	61	J Henne
54	L M Kean	65	J J Muehlig
	S A Smith	69	C M Barth
55	H Kitredge	70	O O Sorg
56	F Kirn	72	C G Cook
57	M A Earl	74	J Kapp
	M E Condon	79	S Bross
58	M S Pulcipher	80	L and P Willard
59	S A Goodale	81	C A W Shetterly
60	P Irwin	83	J M Wagner
		84	G F Morrell
		85	J Lindenschmitt
		86	J C Elliott
		87	C Georg
		88	H M Woods
		89	E M Cowan
		91	D P Waldo
		93	J T Swathel
		95	E Sears
		96	M Haller
		97	M E Bliss
			C H Easton
		98	J Laubengayer
		99	J Goetz
		100	A B Bach
		101	J A C Hildner
		102	S Schmid
61	J A Collins		
62	J C Fischer		
62½			
63	W Niethammer		
64	J W Ryan		
65	E K Fisher		
	E Gniichtel		
66	M Kuhn		
67	H W Robinson		
68	H Washington		
	G Boyer		
69	L R Green		
	M Gillespie		
	W A Pew		
69½	T H Wadhams		
70	P Adams		
71			
71½	J E Harkins		
72	A Clarken		

N ASHLEY ST 1894

APPLE

ASHLEY (NORTH)

7 E. F. Nye

C. Schuhholz

9 J. Kelly

9 E. A. Wells

N ASHLEY ST 1894

TO

11 F. E. Winegar
 11½ G. H. Fisher
 R. J. Lynn
 12 C. S. Millman
 13 C. J. Andrews
 H. W. Schulte
 14 C. F. Myer
 15 E. Healy
 F. H. Healy
 19 F. J. Gerstner
 21 G. Rudman
 22 C. F. Dietas
 22½
 23 N. Farnum
 24 E. H. Andrews
 25 F. C. Root
 S. Granger
 26 E. P. Cook
 28
 29 G. H. Fischer
 30 H. Murphy
 31 F. J. Wolf
 33 J. J. Loney
 35 E. H. Healy
 36 G. Kugath
 39 R. Siple
 40 F. E. Laughlin
 42 J. Grace
 J. O'Grada
 45 D. P. Collins
 46 M. Kenney

ASHLEY (SOUTH)
 2 J. A. Clark

N MAIN ST

1894

MAIDEN LANE

2 G. Schill
4 H. Kempert
5 E. F. Winders
6 W. Hurst
D. F. Taylor
7
9 P. Donovan
13 M. E. Carson
15 E. A. Bangs
17 C. Nichols

MAIN (NORTH)

9 A. Johnson
17 G. L. Old
J. S. Farle
— G. Stevens
21 G. W. Snow
24 C. M. Stark
27 C. F. Lutz
29 A. Schiappacasse
30 C. Gibney
35 A. B. Parsons
37 H. C. Wilmot
45 C. B. Davison
47 W. A. Clark
48 M. A. Clark
49 L. Gruner
51 E. Galick
51½ J. H. Golden
52 R. Kearns
53 A. Long
F. F. Scott
54 L. M. Kearns
55 H. Kittredge
56 F. Kirn
57 M. A. Earl
58 M. S. Polcifer
59 S. A. Goodale
60 P. Irwin
61 J. A. Collins
62 J. C. Fisher
62½ C. Ryan
63 W. Niethammer
64 W. Gray
65 W. H. Fisher
W. P. Mathews
66 T. H. Wadhams
67 Gutkunst
68 E. Washington
69 L. R. Green
T. S. Lackey
69½ W. P. James
70 E. Miller
71
71½ J. E. Harkins
72 A. Clarken
72½ J. Keenan
73 S. R. Thompson
74 F. A. Lakins
76 J. H. Mowers
O. Wright
76½ E. V. Hangsterfer
77 E. C. Burdick
78 H. G. Blackmore
J. J. Foster
81 J. B. Saunders
82 J. Manning
83 G. E. Peters
85
85½ A. D. Imus
86 L. Francisco
87 R. Ross
88 M. Donahue
89 A. Hines
P. McCabe
90 W. H. Champion
91 A. P. Kern
92 J. J. Fischer
93 T. L. Sutter
94 J. Imus
95 H. McGuire
96
97 A. R. Peterson

98 H. Banfield
I. Perrine
98 C. W. Ross
105 C. E. Hiscock
D. Hiscock
106 N. J. Kyer
107 L. B. Buysse
109 E. D. Hiscock
G. W. Palmer
— C. Dosey
— J. H. Lucas
— S. B. Thompson
— D. Turner
— M. Kuebler
— J. A. Lyons
— C. Marshall
— H. Oltmeier
— N. Chester
— C. Toliver
— W. S. Clark
— J. A. Seyfried

MAIN (SOUTH)

36 W. Arnold
38 P. Christman
40 G. F. Lutz
43 J. A. Woltzke
49 E. Fleming
G. Gohenbach
50 P. F. Reimold
51 H. Binder
53 F. Weitbrecht
57 M. E. de Witt
61
65 J. J. Muehlig
69 J. Murphy
D. C. Wright
70 O. O. Sorg
72 C. G. Cook
E. Speechly
74 J. Kapp
79 S. Bross
80 L. Willard
81 A. Schneider
83 J. M. Wagner
84 M. E. Flynn
85 J. Lindenschmitt
W. S. Gabrielski
86 J. C. Elliott
87 C. Georg
88 H. M. Woods
89 E. M. Cowan
91 P. L. Bodmer
93 J. T. Swathel
95 E. Sears
96 M. Haller
97 M. E. Bliss
98 J. Laubeogayer
99 J. Goetz
100 C. B. Gillette
P. Bach
101 W. Goetz
102 S. Schmid
103 E. Raffensperger
104 E. S. Cushman
A. G. Farnsworth
106 C. Reyer
109 C. Schleicher
B. Gomse
110 L. Becker
111 C. Tessmer
112 F. Schlanderer
113 E. Mathewson
114 C. Schneider
J. W. Weinmann
115 J. F. Staebler
116 W. C. Hoppe
F. Marks
118 L. Pfabe
120 F. J. Schulz
124 W. Birk
134 J. F. Bross
136 F. Hogan

