

ELEVATOR PIT

LAUNDRY 14

SERVICE RM. 2

ELEV. #1

ELEV. #2

4 WATER HEATERS FOR BASEM'T & 1ST FL. APTS. SEE PIPING DET.

1/4" H.W.
3/4" H.W.
1/4" C.W.
BOOSTER HEATER 2 KW.

10' x 10' FROM ABOVE PROVIDE FIRE DAMPER

4" C.W. MAIN UP
1/4" H.W.
3/4" H.W.
1/2" C.W. UP TO 1ST FL. WEST APTS.

4" HUB DRAIN & TRAP BELOW

LOBBY 1

AIR DISCHARGE TO ABOVE CORRIDOR CEILING 485 CFM

CAP FOR FUTURE LAUNDRY

CORRIDOR #3

1" UNDERG'D TO WALL HYDRANTS

6" UNDERGROUND TO WEST STANDPIPE

3000 STAIRS HALL

KITCHEN STORAGE 4

DETECTOR CHECK VA.

CHECK VA. & AUTO. DRIP


3" WATER METER

4" UNDERG'D TO FIRE DEPT. CONN. SEE SITE PLAN


8" WATER SERVICE

ELECTRICAL

1 1/2" x 1" HO.W.D. T.E.M.
 PANEL DETAIL
 CONDITION AT END OF CORRIDORS
 ON ALL FLOORS AND AT DIVING RM.
 NO SCALE

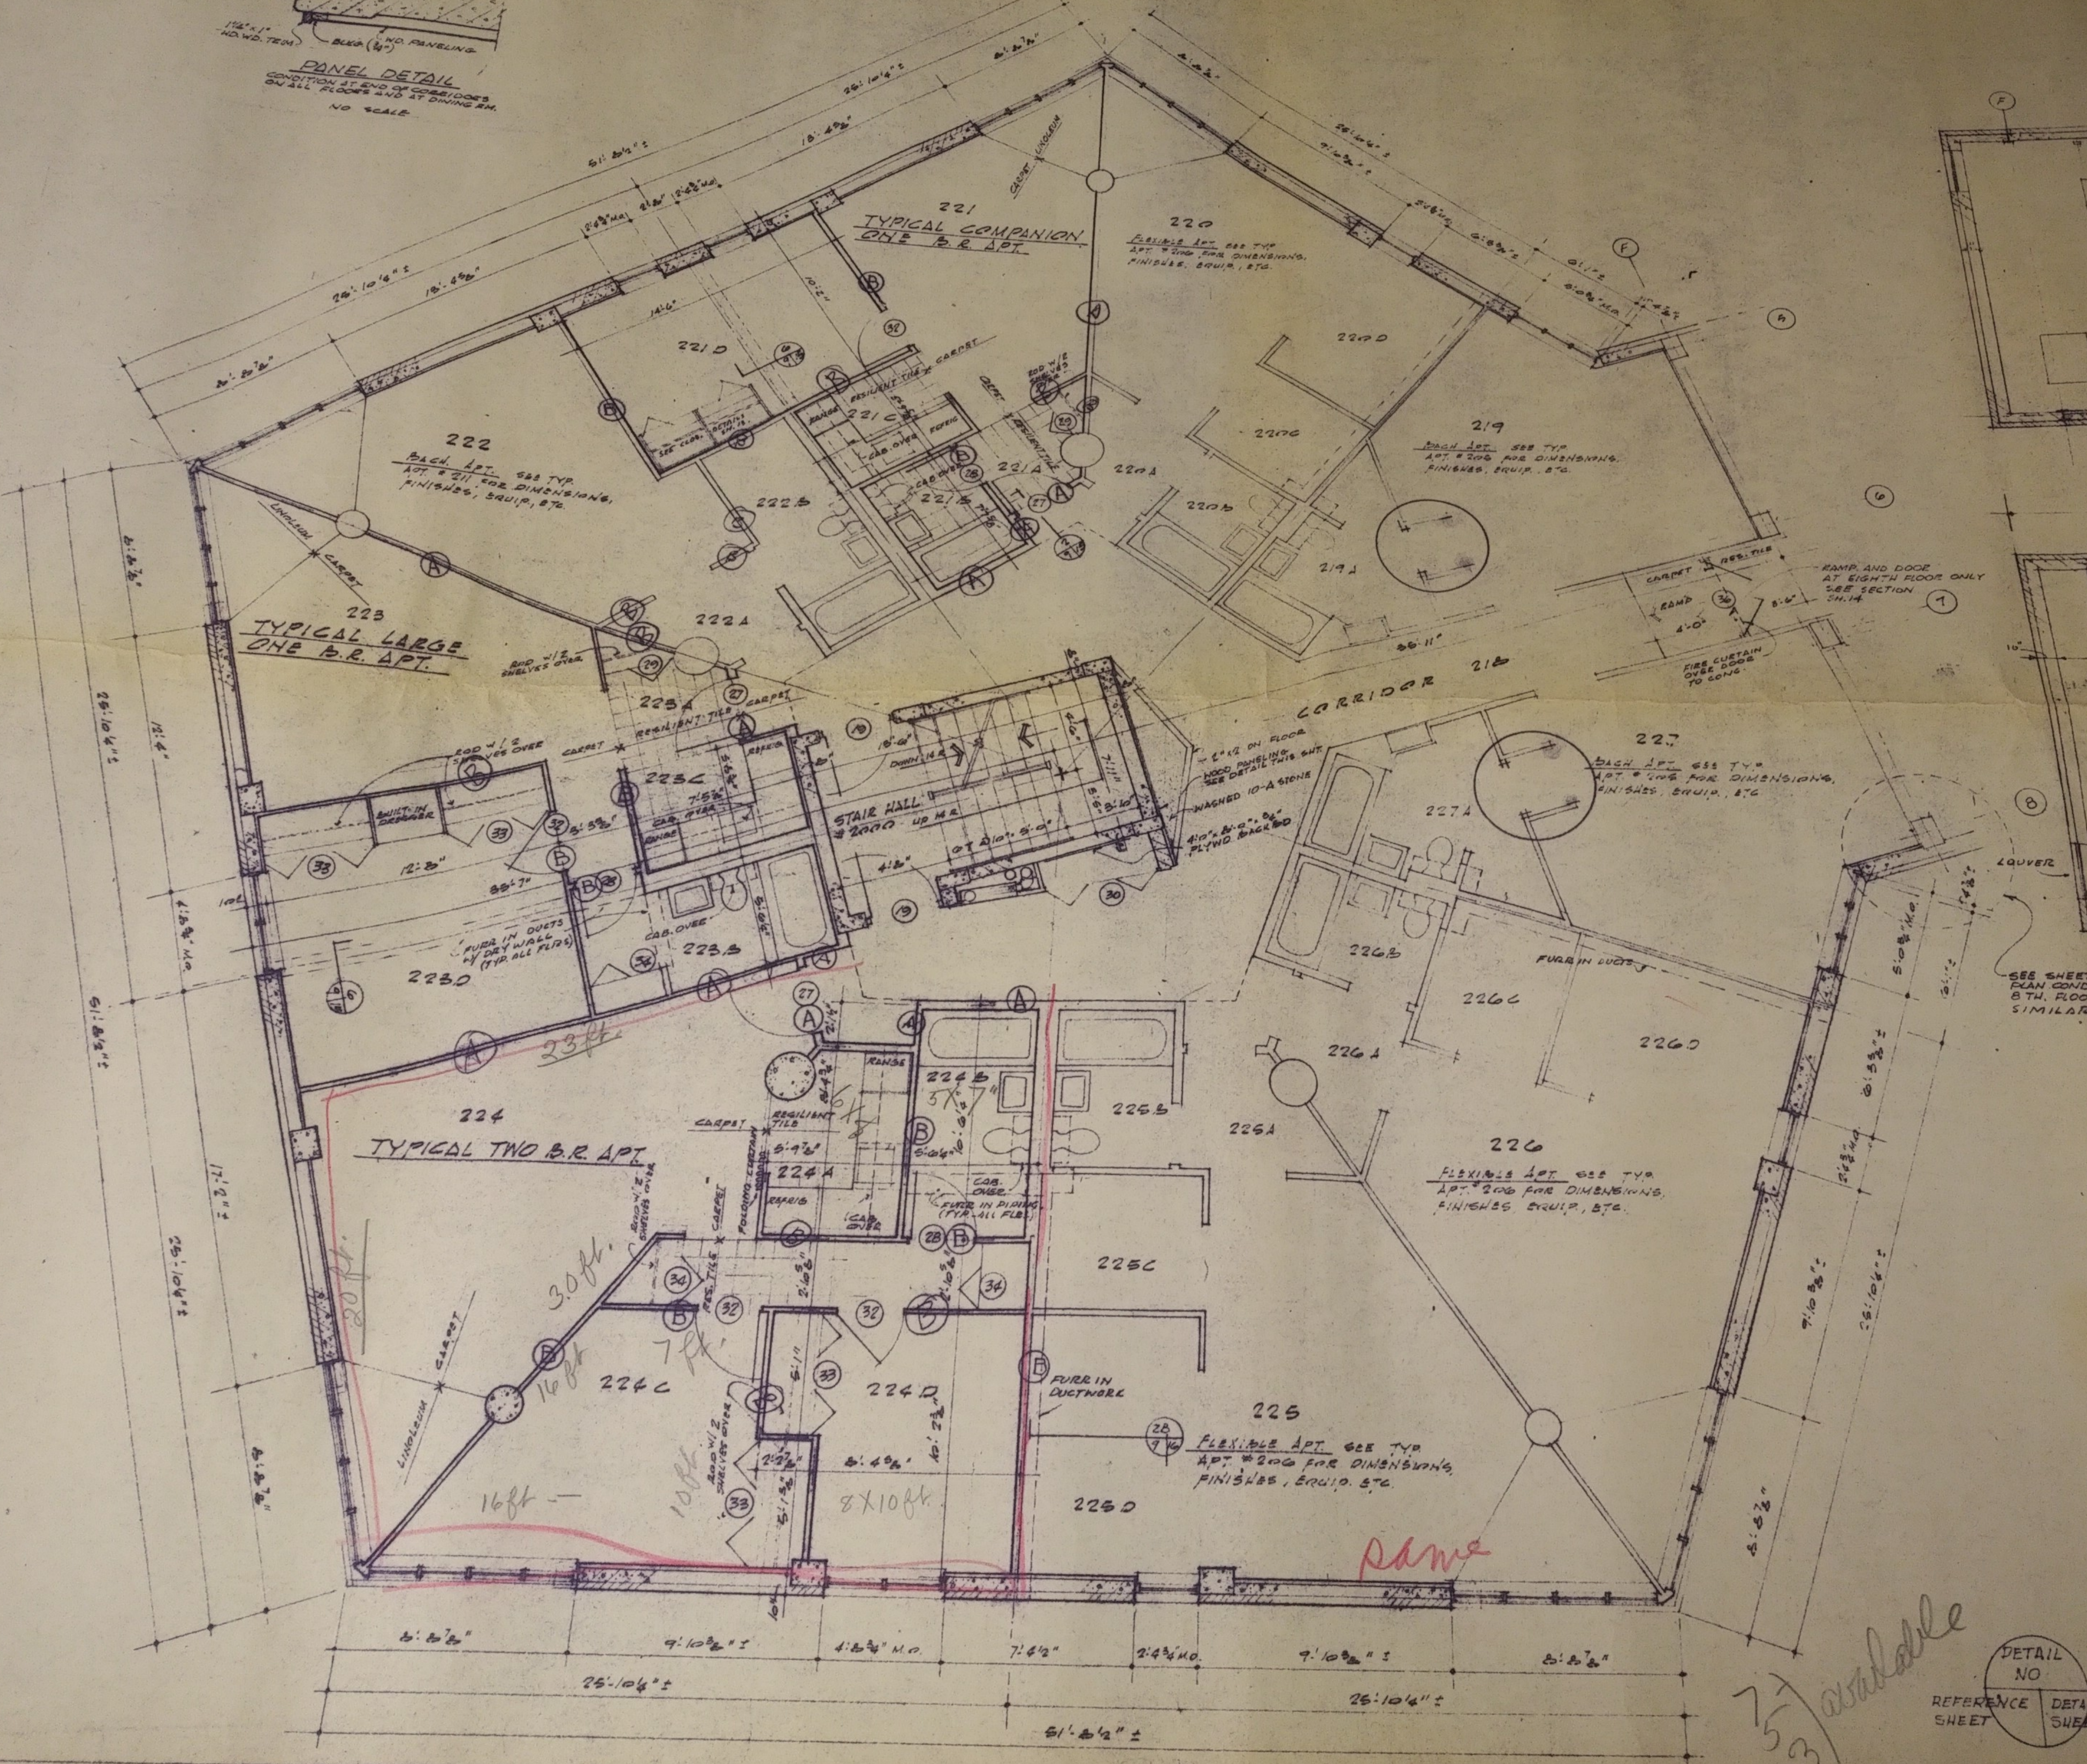


DETAIL NO
 REFERENCE SHEET
 DETAIL SHEET

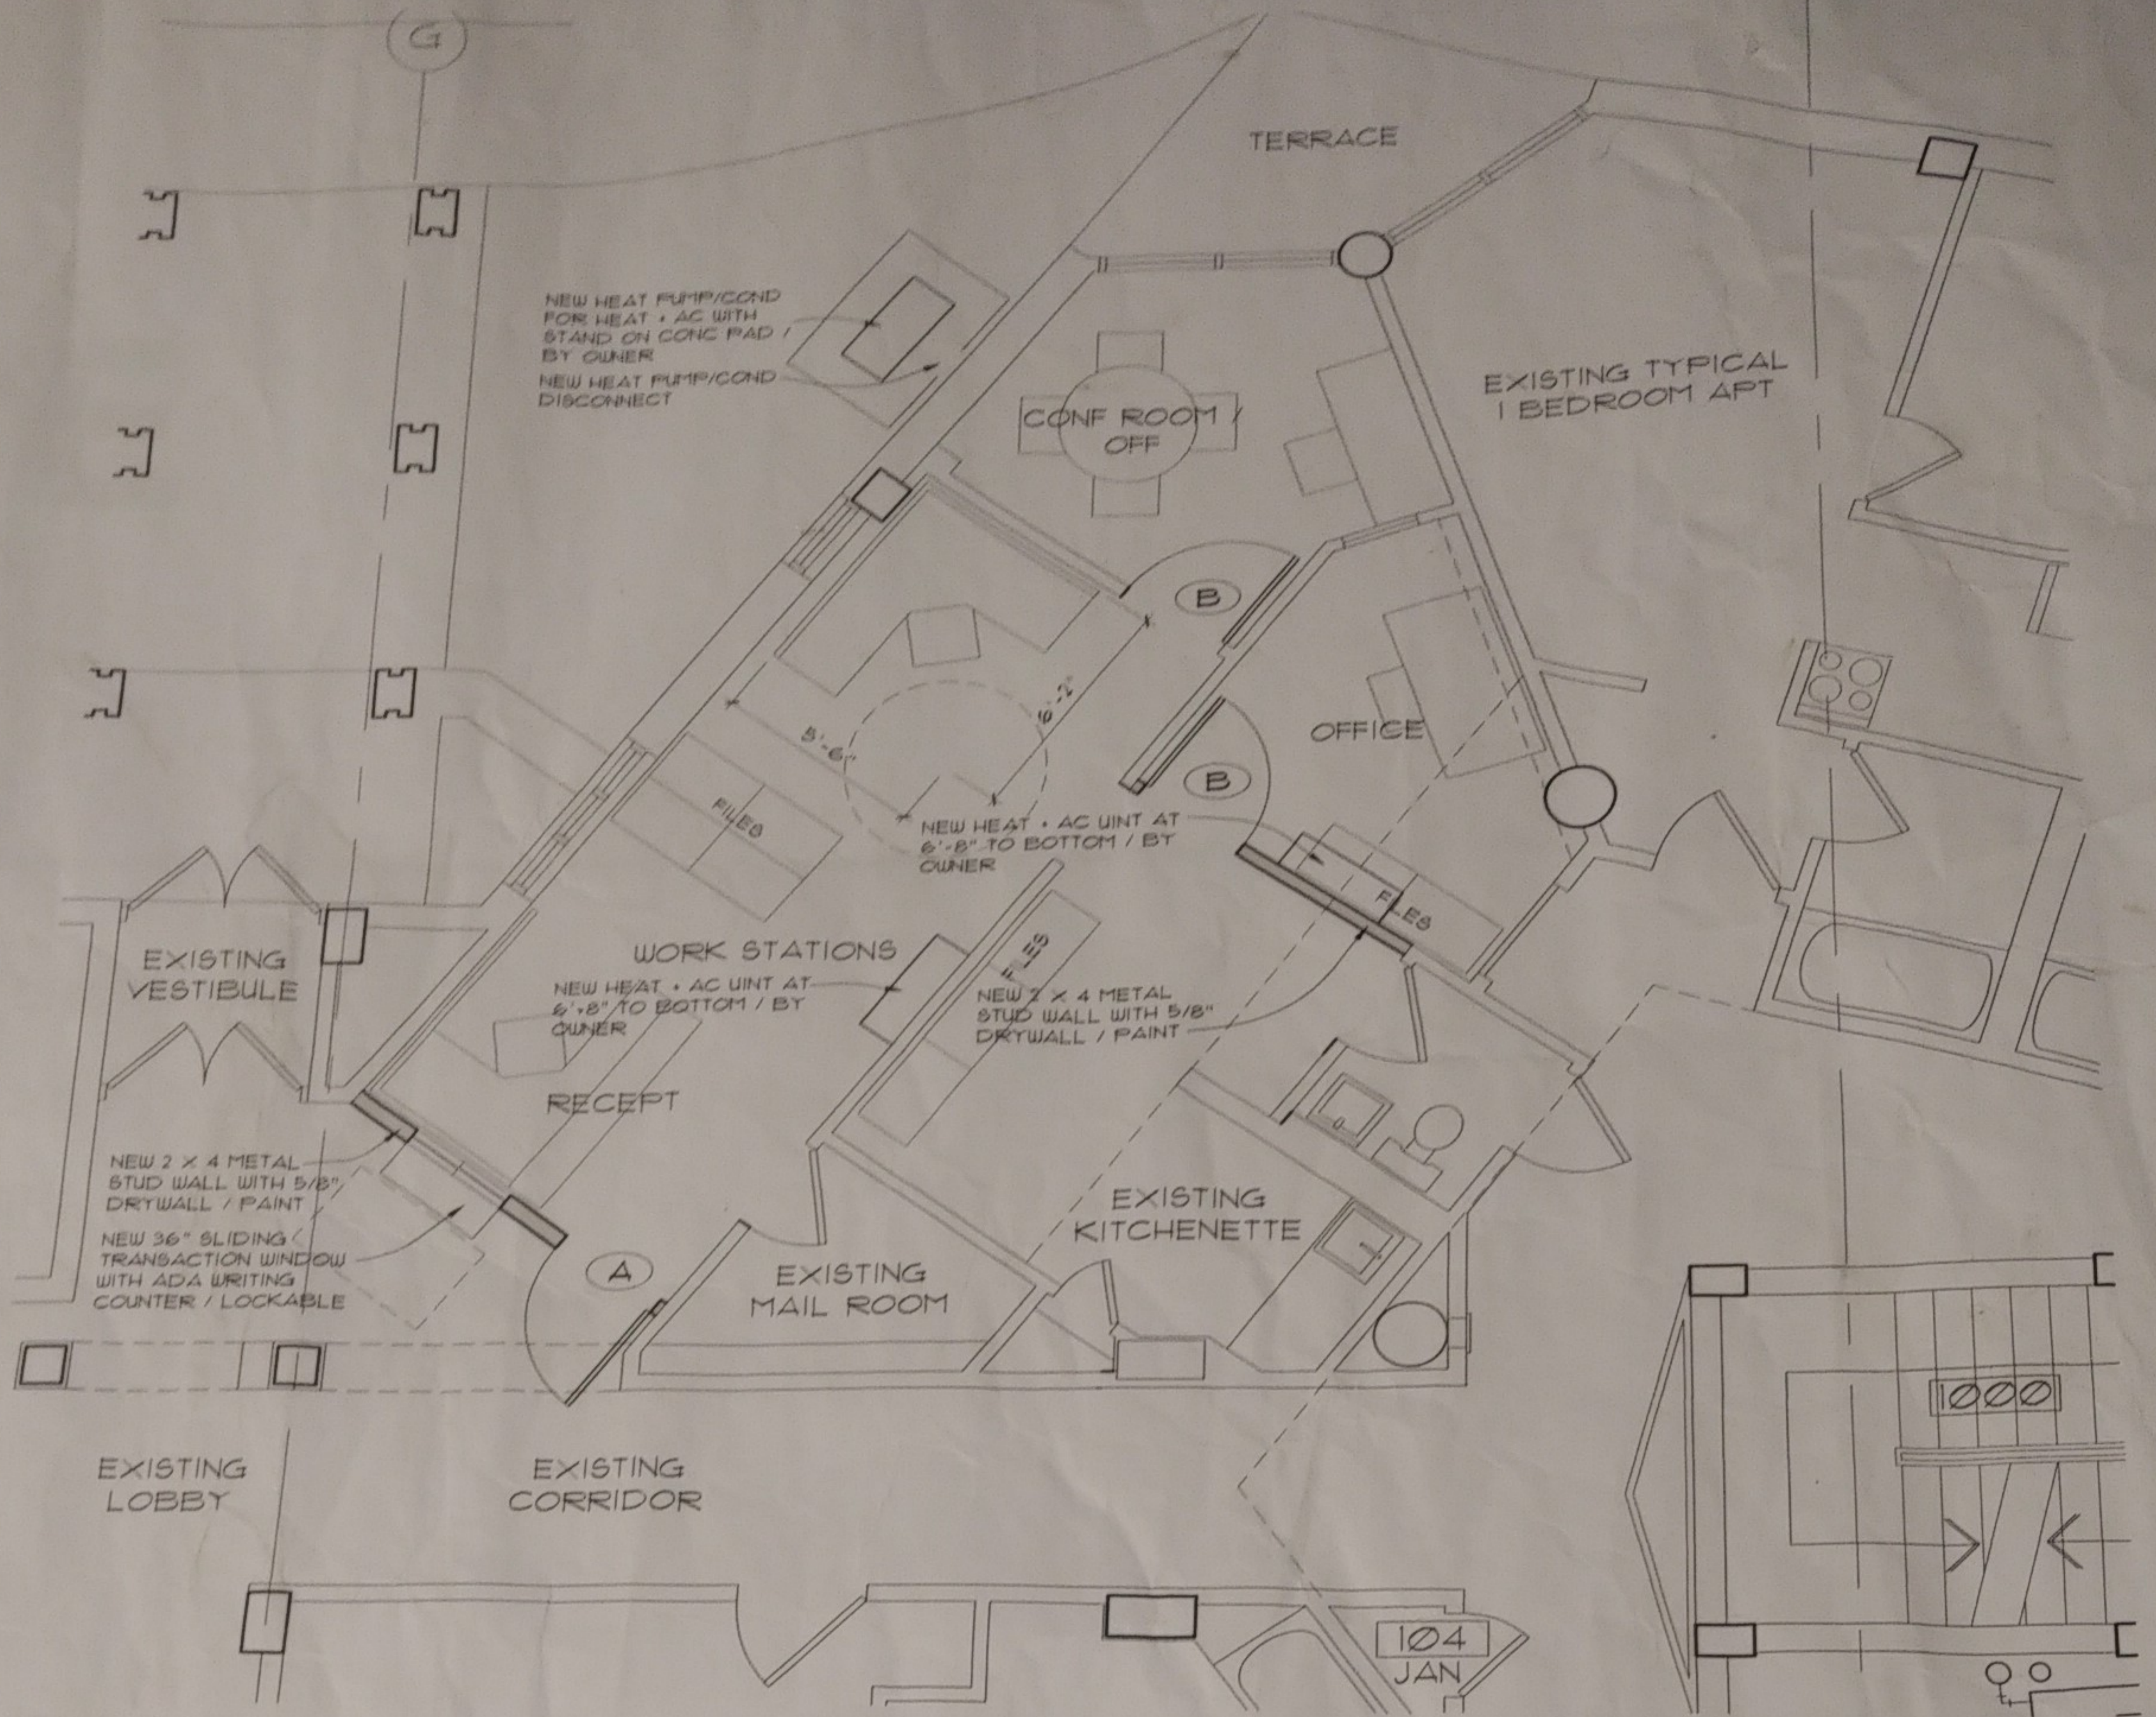


FIRST FLOOR PLAN / OFFICES


SCALE: 1/4" = 1'-0"

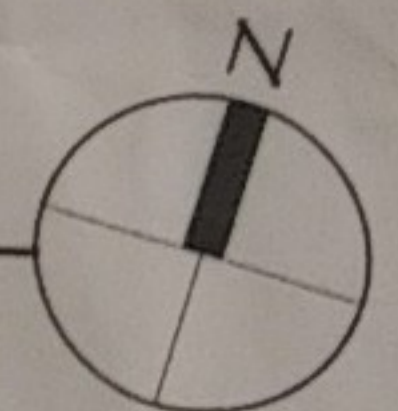

GENERAL NOTES:



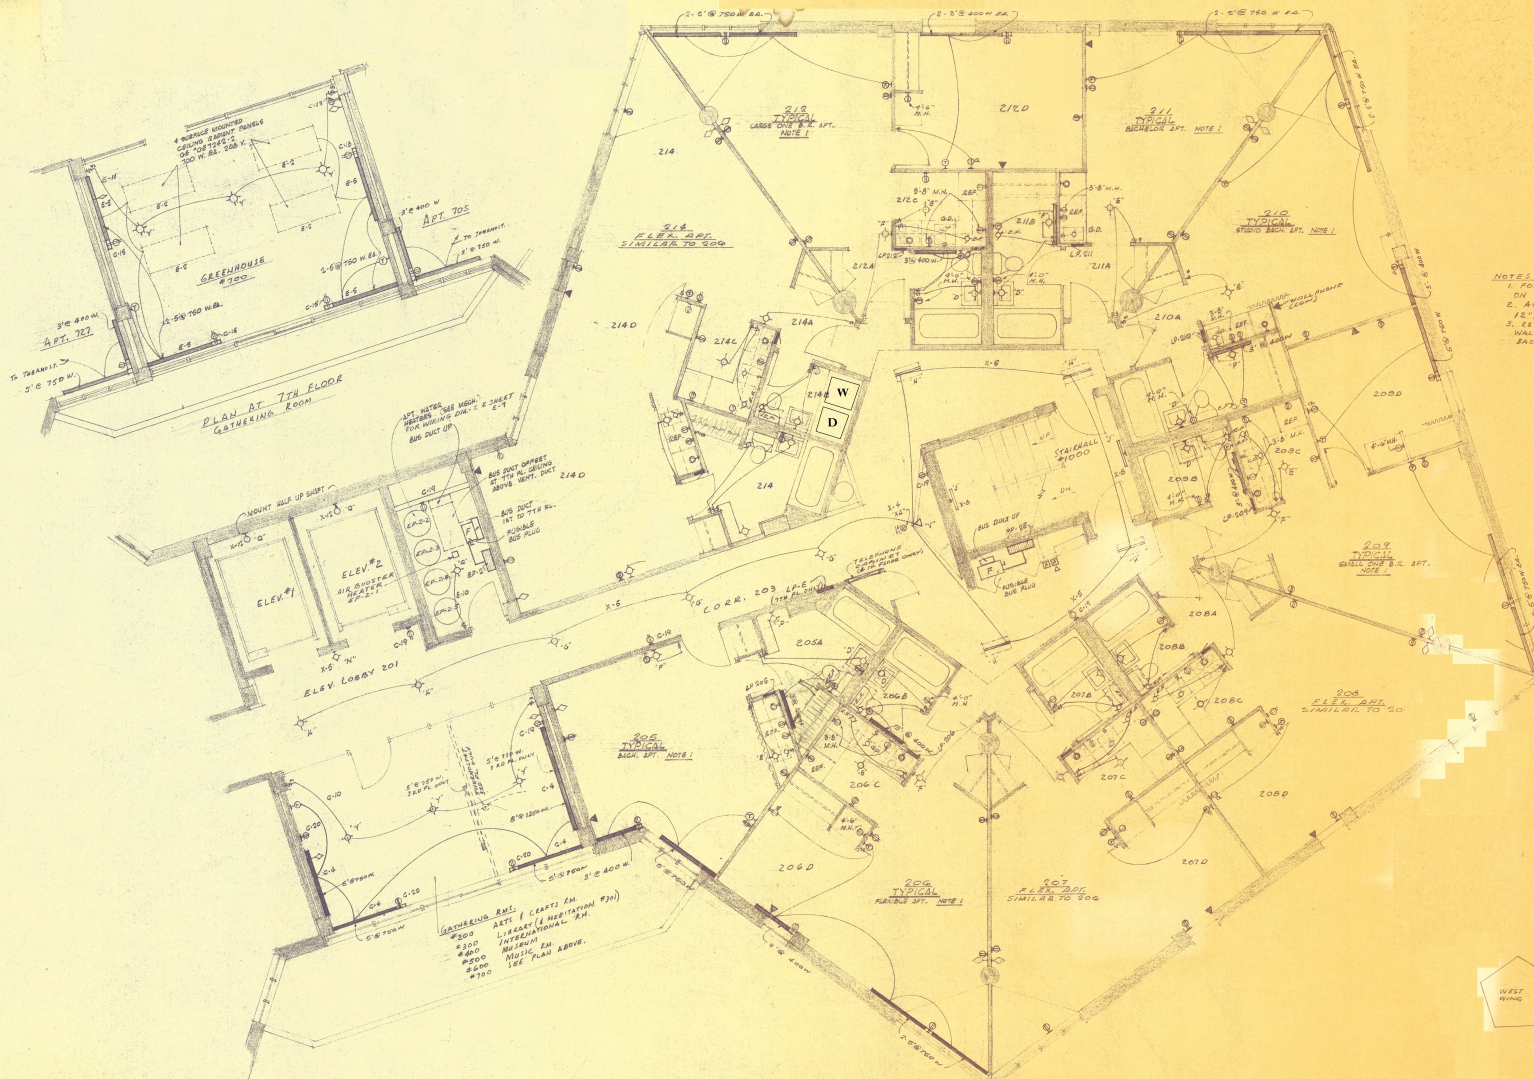


NOTES:
 1. FOR CIRCUITING SEE APT. PANEL RISES ON WEST E-B.
 2. ALL RECEPTACLES TO BE MOUNTED 15" FROM CEILING EXCEPT AS NOTED.
 3. RECEPTACLES & TV OUTLETS ON COMMON WALLS TO BE OFFSET 10" ALY TO BE BACK TO BACK.



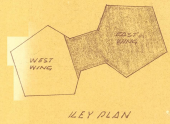


SCALE 1/8" = 1'-0"

BEN BRISLIN CONSULTING ENGINEER ONE PARK MICHIGAN CINCINNATI, OH. CIVIL E.E. REG. NO. 42-11	SECOND THROUGH SEVENTH FLOOR PLAN - EAST WING - ELECTRICAL	JAMES H. LIVINGSTON, ASSOCIATES ARCHITECTS ANN ARBOR, MICHIGAN	E-5
	DRAWN BY: J. H. L.		
	DATE: 4-1-63		
	CHECKED BY: J. H. L.		

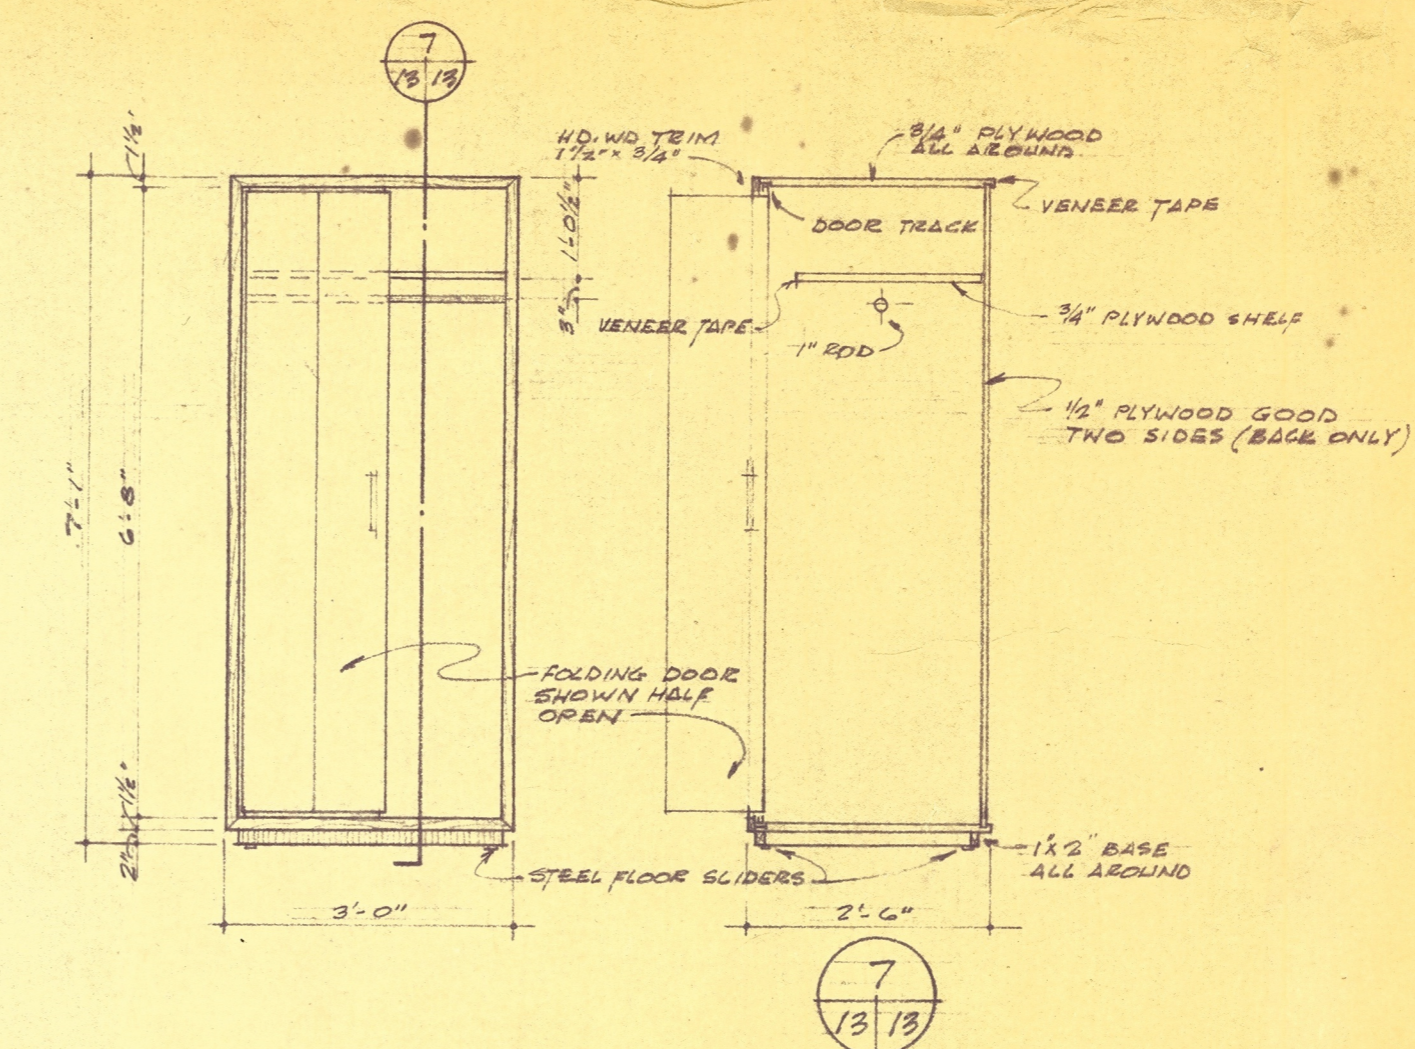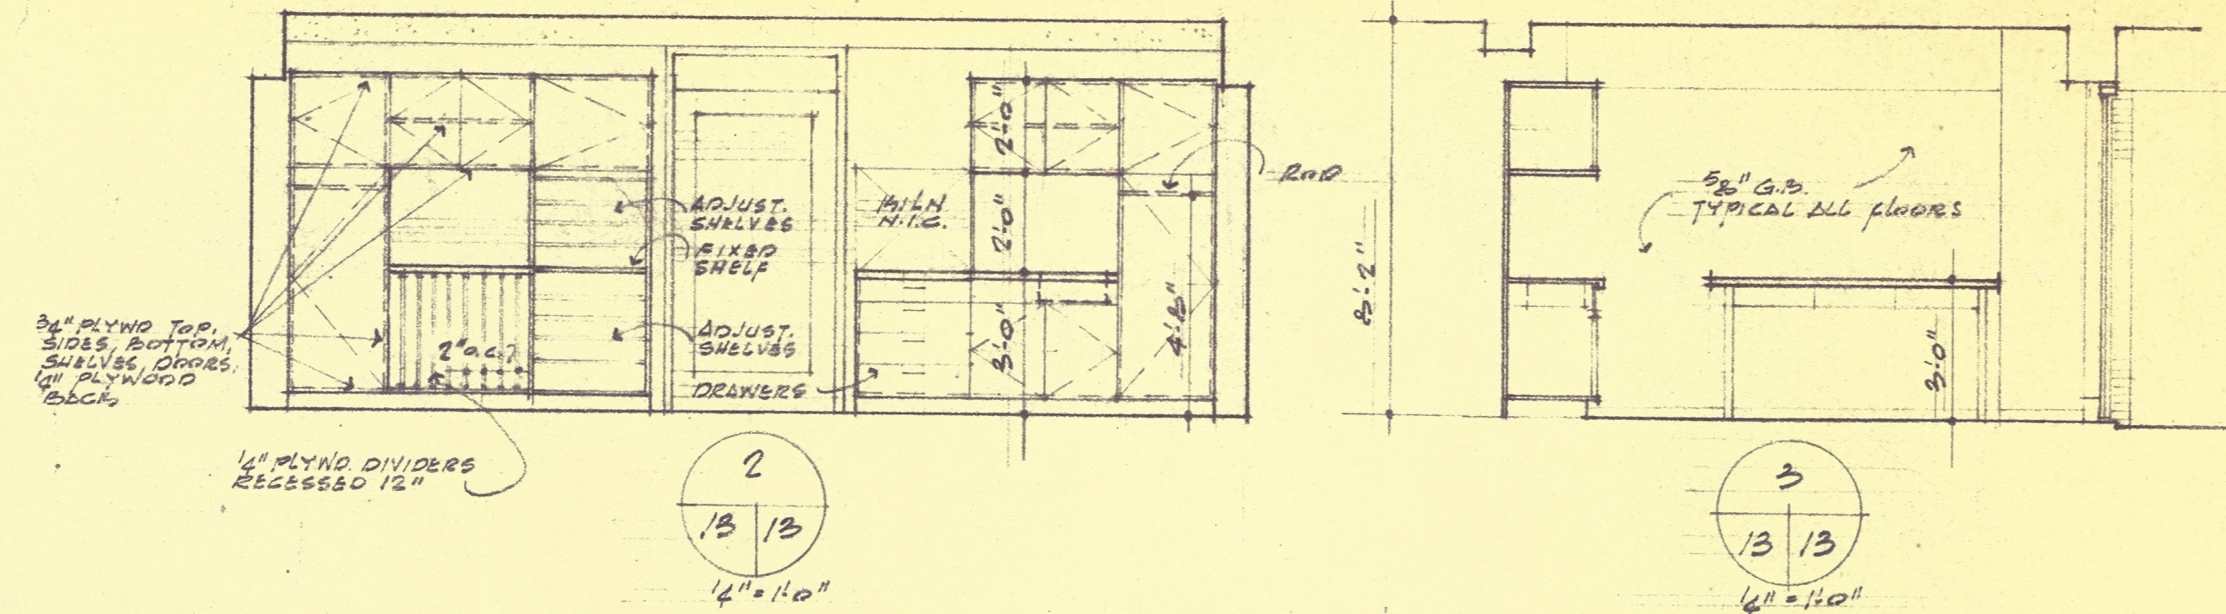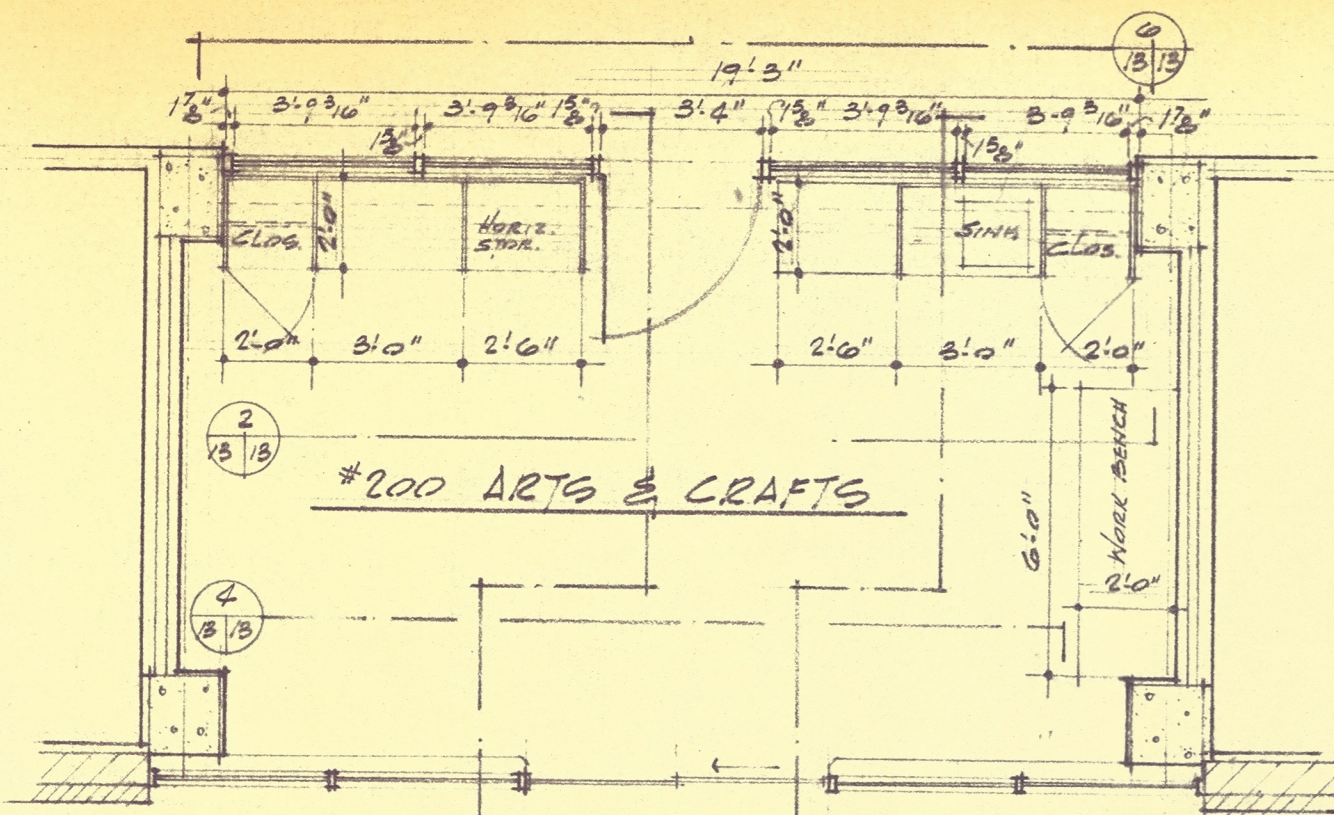


CLOTHES CLOSETS FOR COMPANION ONE BED ROOMS
(MAKE 16 UNITS)
1/2" = 1'-0"

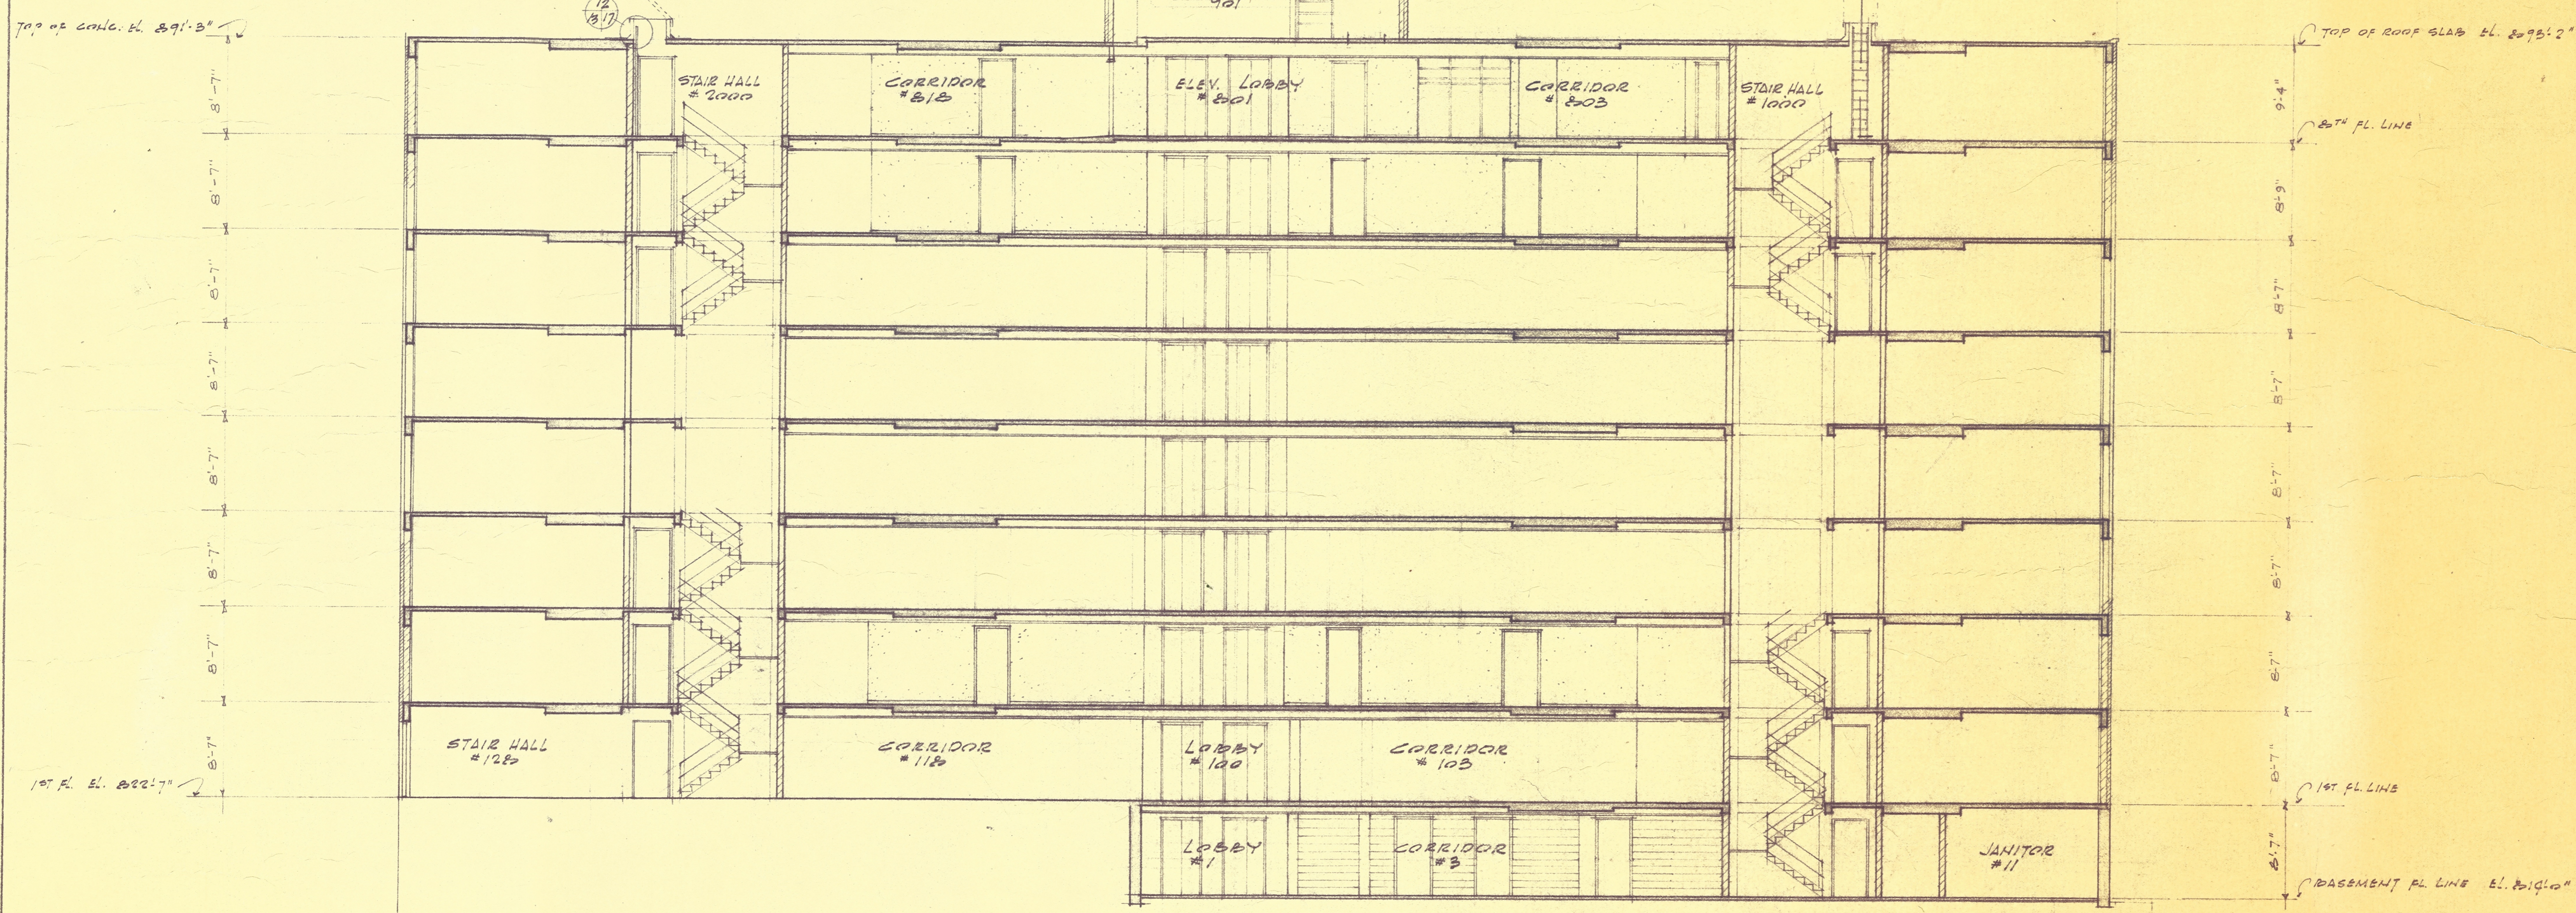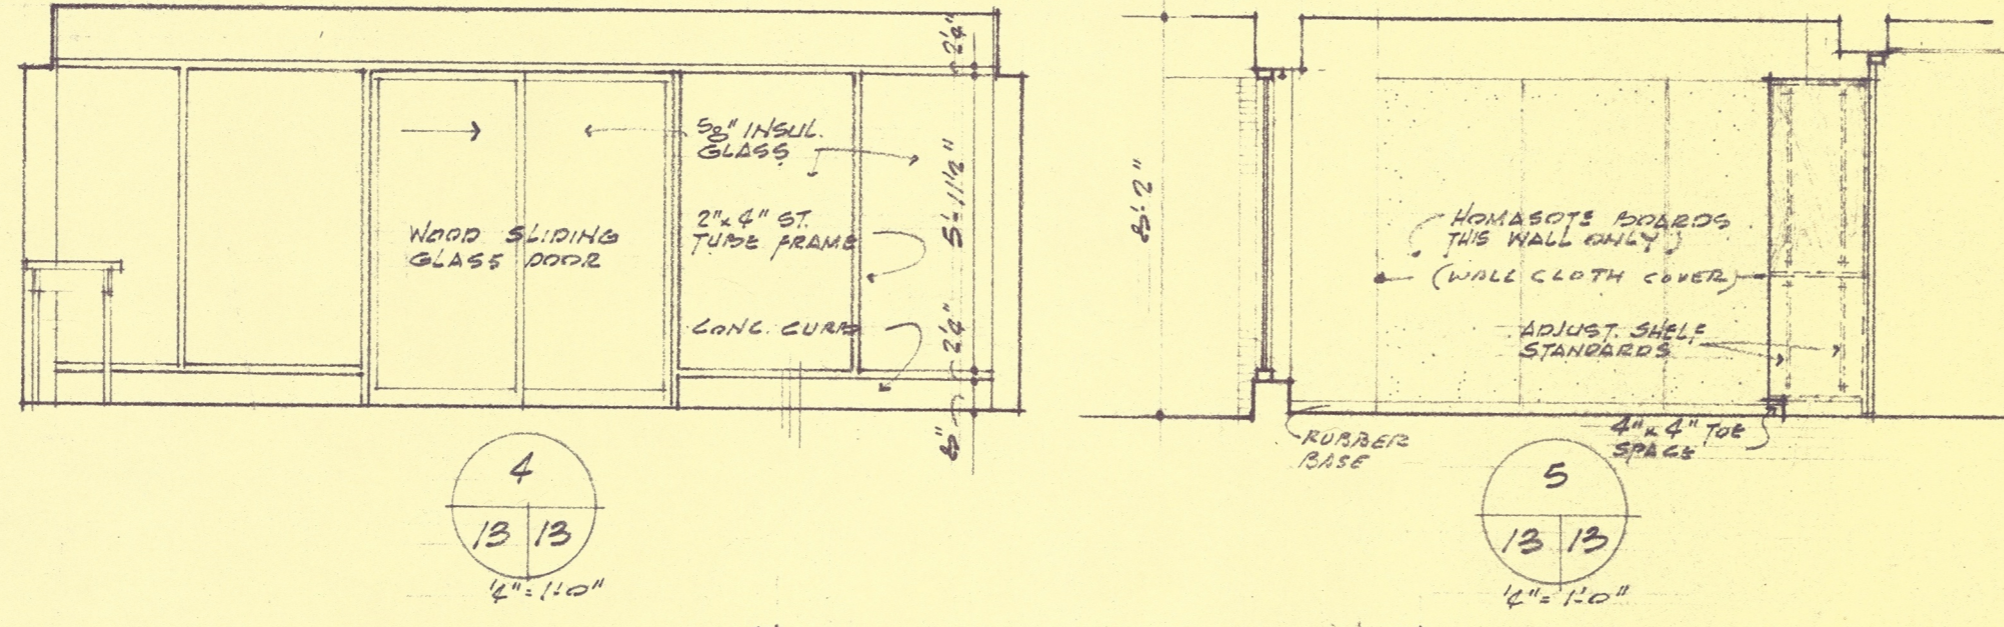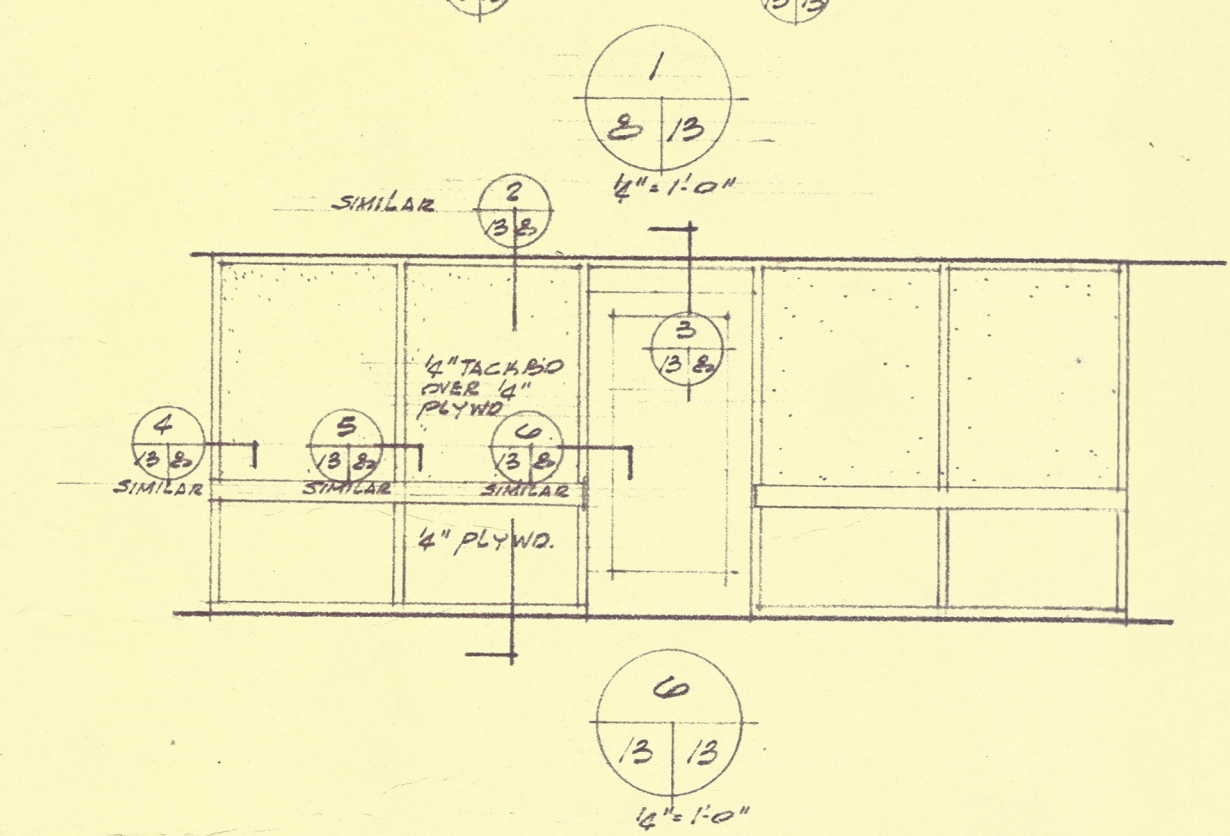

LONGITUDINAL BUILDING SECTION
SCALE 1/8" = 1'-0"


DETAIL NO. REFERENCE SHEET

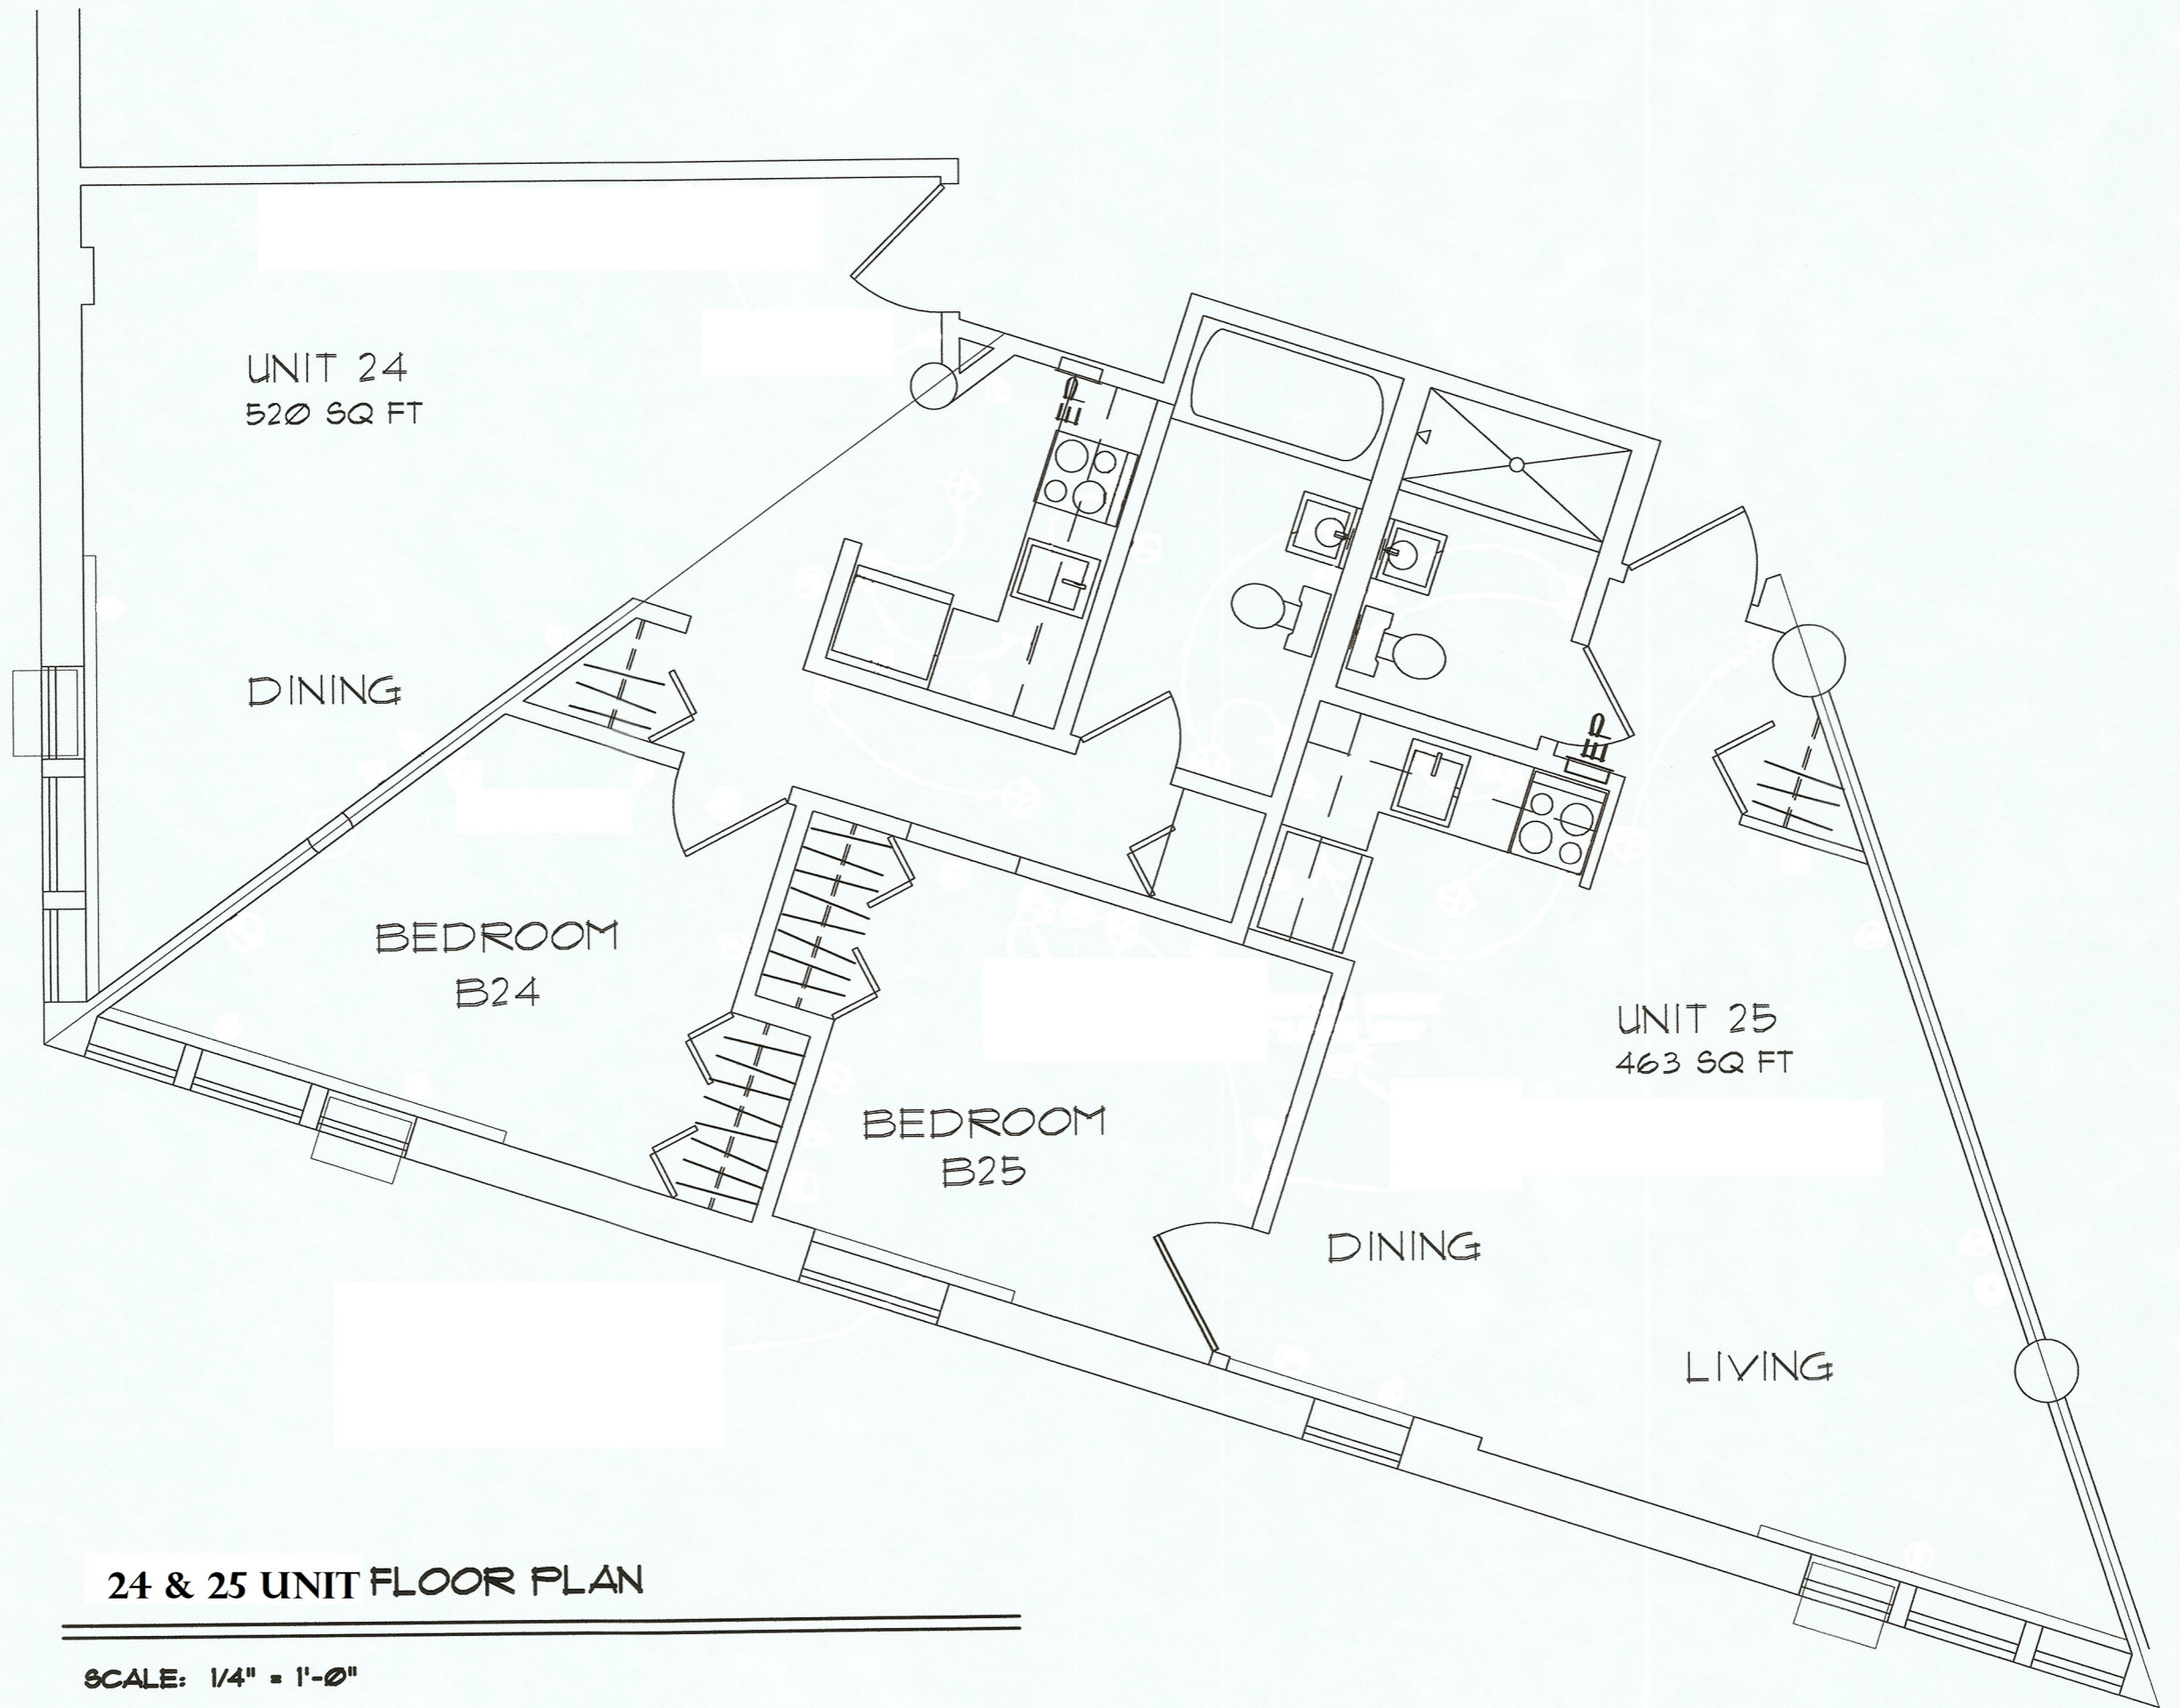

24 & 25 UNIT FLOOR PLAN


SCALE: 1/4" = 1'-0"

- NOTES:
1. FOR CIRCUITING - SEE APT. PANEL RISER ON SHEET E-8
 2. ALL RECEPTACLES TO BE MOUNTED 12" A.F.F. EXCEPT AS NOTED.
 3. RECEPTACLES & TV OUTLETS ON COMMON WALLS TO BE OFFSET 10" AS NOT TO BE BACK TO BACK.

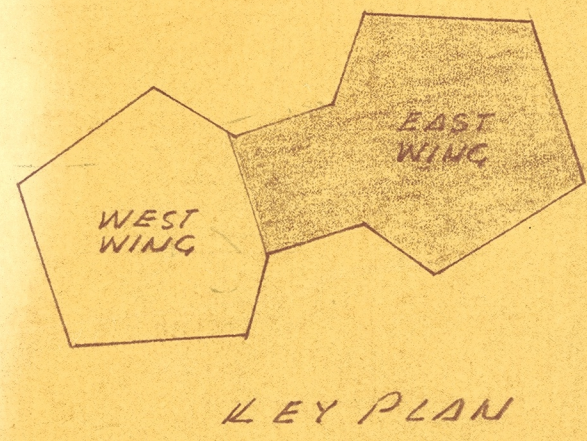

SCALE: 1/4" = 1'-0"

DEN BRISLIN CONSULTING ENGINEER OAK PARK MICHIGAN		BASEMENT PLAN - EAST WING - ELECTRICAL	
JOB NO. 5909 DATE 4-1-63	JAMES H. LIVINGSTON, ASSOCIATES ARCHITECTS ANN ARBOR, MICHIGAN	SHEET NO. E-2	
DES. D.S., E.B., CH. D.S., E.B., DWG. E.R., R.B., ENG. JOB # 99-14	CH.		

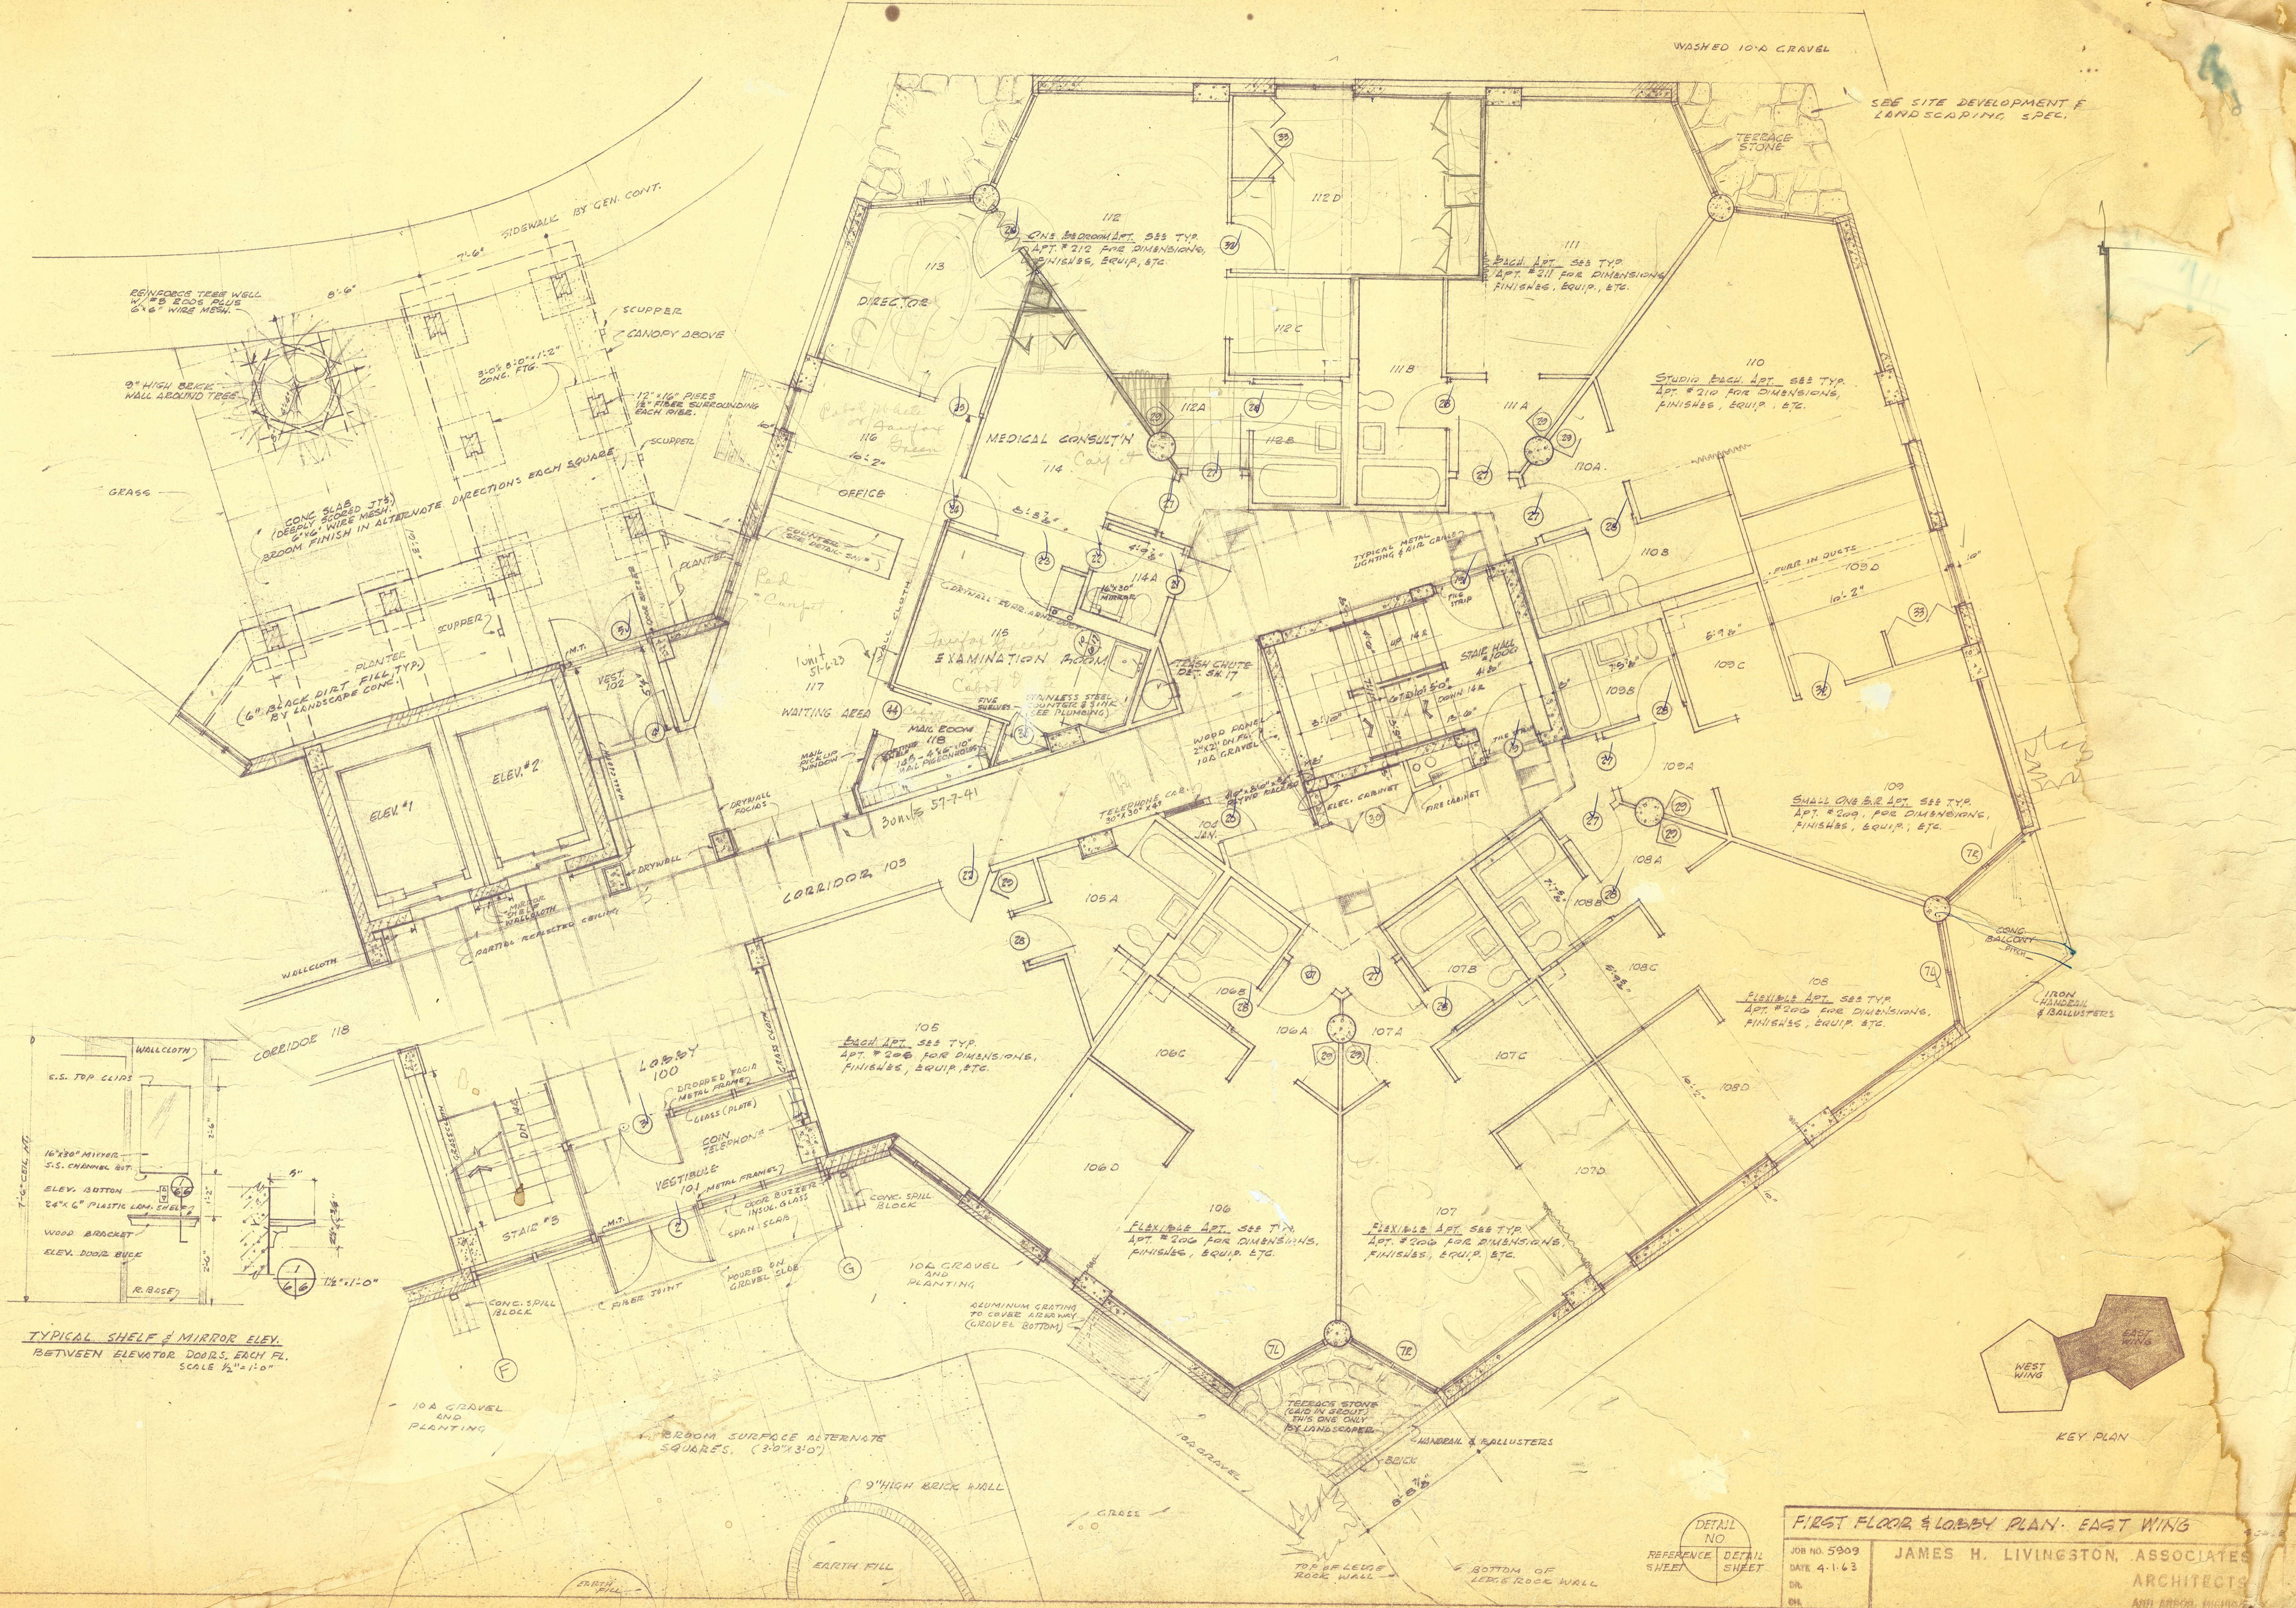

SEE SITE DEVELOPMENT & LANDSCAPING SPEC.

WASHED 10-D GRAVEL

TEERRACE STONE

Each apt. see typ. apt. # 211 for dimensions, finishes, equip., etc.

STUDIO EACH apt. see typ. apt. # 210 for dimensions, finishes, equip., etc.

SMALL ONE BR. apt. see typ. apt. # 209 for dimensions, finishes, equip., etc.

FLEXIBLE apt. see typ. apt. # 208 for dimensions, finishes, equip., etc.

FLEXIBLE apt. see typ. apt. # 206 for dimensions, finishes, equip., etc.

FLEXIBLE apt. see typ. apt. # 207 for dimensions, finishes, equip., etc.


Each apt. see typ. apt. # 205 for dimensions, finishes, equip., etc.

REINFORCE TREE WELL W/ #5 EOOD. REUSE 6"x6" WIRE MESH.


9" HIGH BRICK WALL AROUND TREE

CONC. SLAB (3") (DEEPLY SCORED 3") 6"x6" WIRE MESH. BROOM FINISH IN ALTERNATE DIRECTIONS EACH SQUARE.

6" BLACK DIRT FILL (TYP.) BY LANDSCAPE CONC.

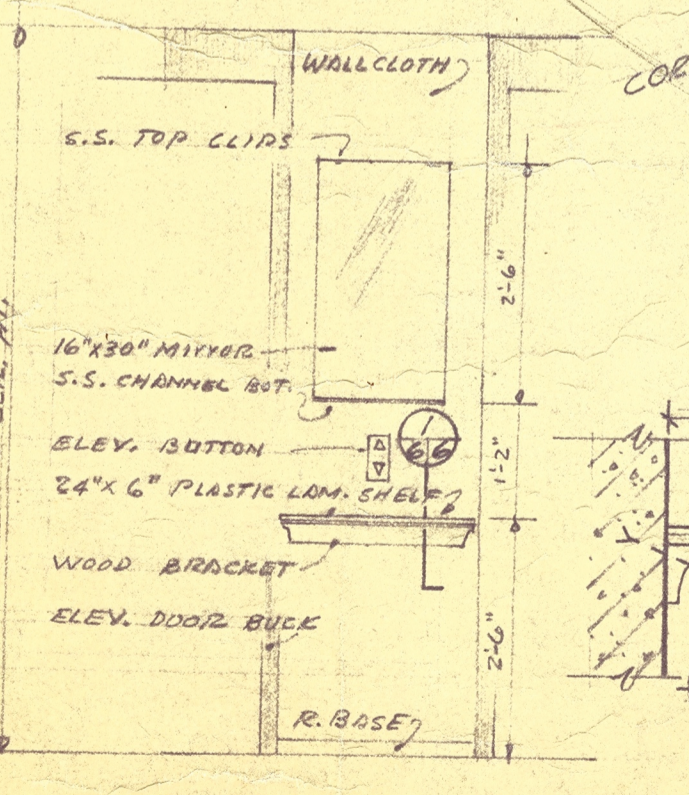

TYPICAL SHELF & MIRROR ELEV. BETWEEN ELEVATOR DOORS, EACH FL. SCALE 1/2" = 1'-0"

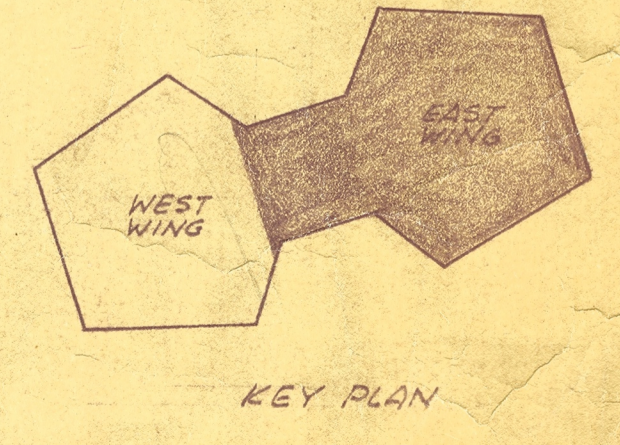

KEY PLAN

FIRST FLOOR & LOBBY PLAN - EAST WING


JOB NO. 5909
DATE 4-1-63
DR.
CH.

JAMES H. LIVINGSTON, ASSOCIATES
ARCHITECTS
ANN ARBOR, MICHIGAN


DETAIL NO. REFERENCE SHEET

DOOR SCHEDULE

DOOR NO.	LOCATION	DOOR TYPE	MATERIAL	DOOR SIZE		FRAME TYPE	H.W. SET NO.	REMARKS
				WIDTH	HEIGHT			
1	10 TO EXT.	C	STEEL	5'-0"	6'-8"	134"	3	5
2	101	B	WD.	5'-0"	6'-8"	134"	DO.	12
3	101	C	STEEL	5'-0"	6'-8"	134"	DO.	12
4	102	C	STEEL	5'-0"	6'-8"	134"	DO.	15
5	102	C	STEEL	5'-0"	6'-8"	134"	DO.	15
6	102	A	WD.	5'-4"	6'-8"	134"	DO.	15
7	107, 109, 111, 113, 121, 122, 124D, 120	D	WD.	6'-0"	6'-8"	134"	DO.	BY DR. SUPPLIER
7L	100, 106, 110, 112, 120, 121, 124, 120	D	WD.	6'-0"	6'-8"	134"	DO.	DO.
8L	200, 500	D	WD.	6'-0"	6'-8"	134"	DET. SH. #13	DO.
8L	200, 400, 600	D	WD.	6'-0"	6'-8"	134"	DET. SH. #13	DO.
9	4	A	WD.	3'-0"	6'-8"	134"	3	9
10	14	A	WD.	3'-0"	6'-8"	134"	3	9
11	14	A	WD.	3'-0"	6'-8"	134"	3	10
12	12	A	WD.	3'-0"	6'-8"	134"	3	9
13	6	A	WD.	2'-6"	6'-8"	134"	1	11
14	7	A	WD.	2'-6"	6'-8"	134"	1	11
15	5	E	WD.	3'-0"	6'-8"	134"	3	25
16	11	E	WD.	3'-0"	6'-8"	134"	3	12
17	11	E	WD.	3'-0"	6'-8"	134"	3	25
18	12	B	WD.	5'-0"	6'-8"	134"	3	7
19	STAIR HALL	A	STEEL	3'-0"	6'-8"	134"	3	6
20	JAN.	A	WD.	2'-4"	6'-8"	134"	1	4
21	114A	A	WD.	2'-0"	6'-8"	134"	2	14
22	114A	A	WD.	2'-0"	6'-8"	134"	7	14
23	115	A	WD.	2'-0"	6'-8"	134"	2	14
24	114	A	WD.	2'-0"	6'-8"	134"	2	9
25	115	A	WD.	2'-0"	6'-8"	134"	2	9
26	115	A	WD.	2'-0"	6'-8"	134"	1	9
27	ALL APTS	A	WD.	3'-0"	6'-8"	134"	1	1
28	ALL APT BATHS	A	WD.	2'-6"	6'-8"	134"	2	2
29	APT. CLA.	E	WD.	*	7'-0"	3	BY DR. SUPPLIER	SEE NOTE #1 BELOW
30	ALL ELEC. CLA.	G	WD.	5'-0"	7'-0"	DO.	DO.	DO.
31	WATER HEATER RM.	A	WD.	3'-0"	6'-8"	134"	3	9
32	APT. R.R.	A	WD.	2'-6"	6'-8"	134"	2	3
33	APT. ELEC. CLA.	G	WD.	4'-6"	*	BY DR. SUPPLIER	FOR DETAILS SEE SHEET 10	DO.
34	APT. HALL CLR.	F	WD.	2'-0"	6'-8"	DO.	DO.	DO.
35	124, 115 (CLING.)	A	WD.	2'-0"	6'-8"	134"	3	3
36	CORR. BLS	C	WD.	4'-6"	6'-8"	134"	4	10
37	MEDITATION ROOM	A	WD.	3'-0"	6'-8"	134"	DET. SH. #2	9
38	GATHERING RMS. *	A	WD.	3'-0"	6'-8"	134"	DO.	9
39	DRTS & CRAFTS (200)	H	WD.	3'-4"	6'-8"	134"	DO.	9
40	B10 & B11 & B13	A	WD.	2'-0"	6'-8"	134"	1	11
41	807A	A	WD.	3'-0"	6'-8"	134"	1	17
42	807	A	WD.	2'-6"	6'-8"	134"	1	17
43	809	A	WD.	3'-0"	6'-8"	134"	1	17

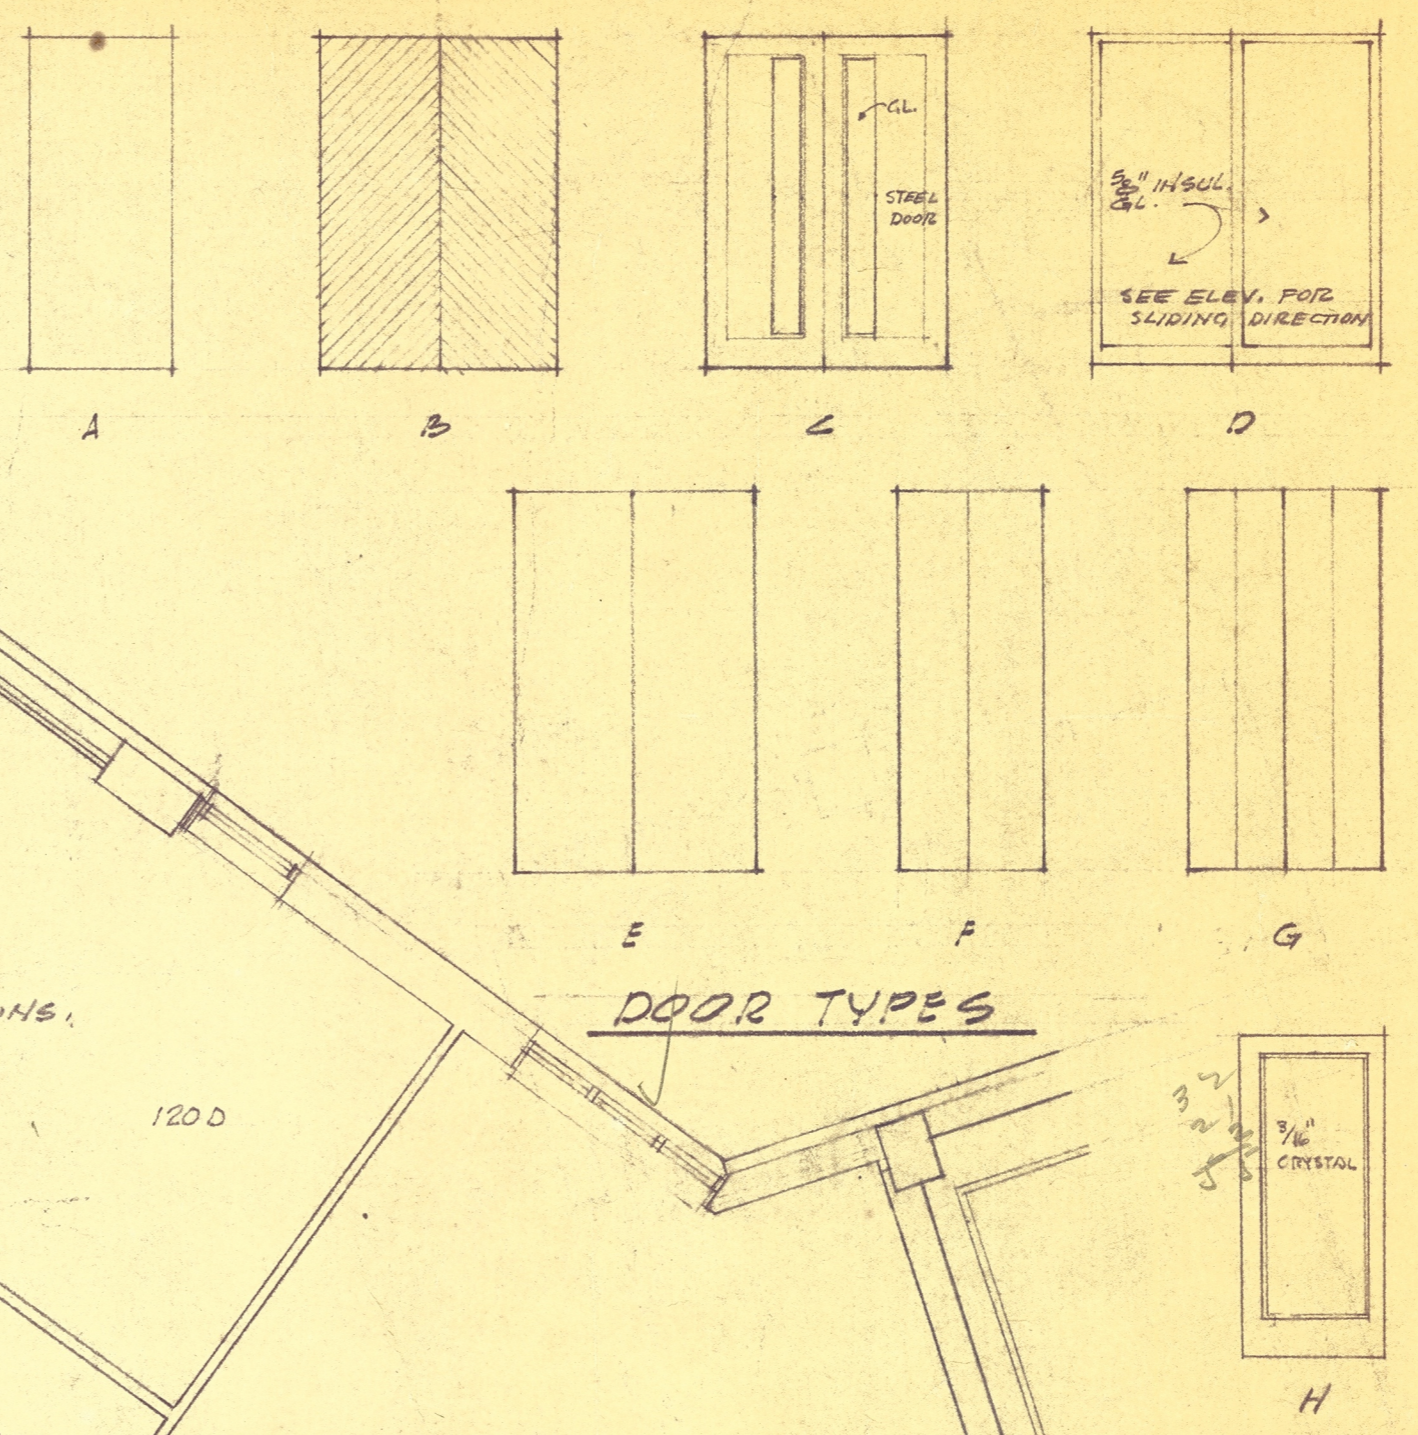


DOOR TYPES

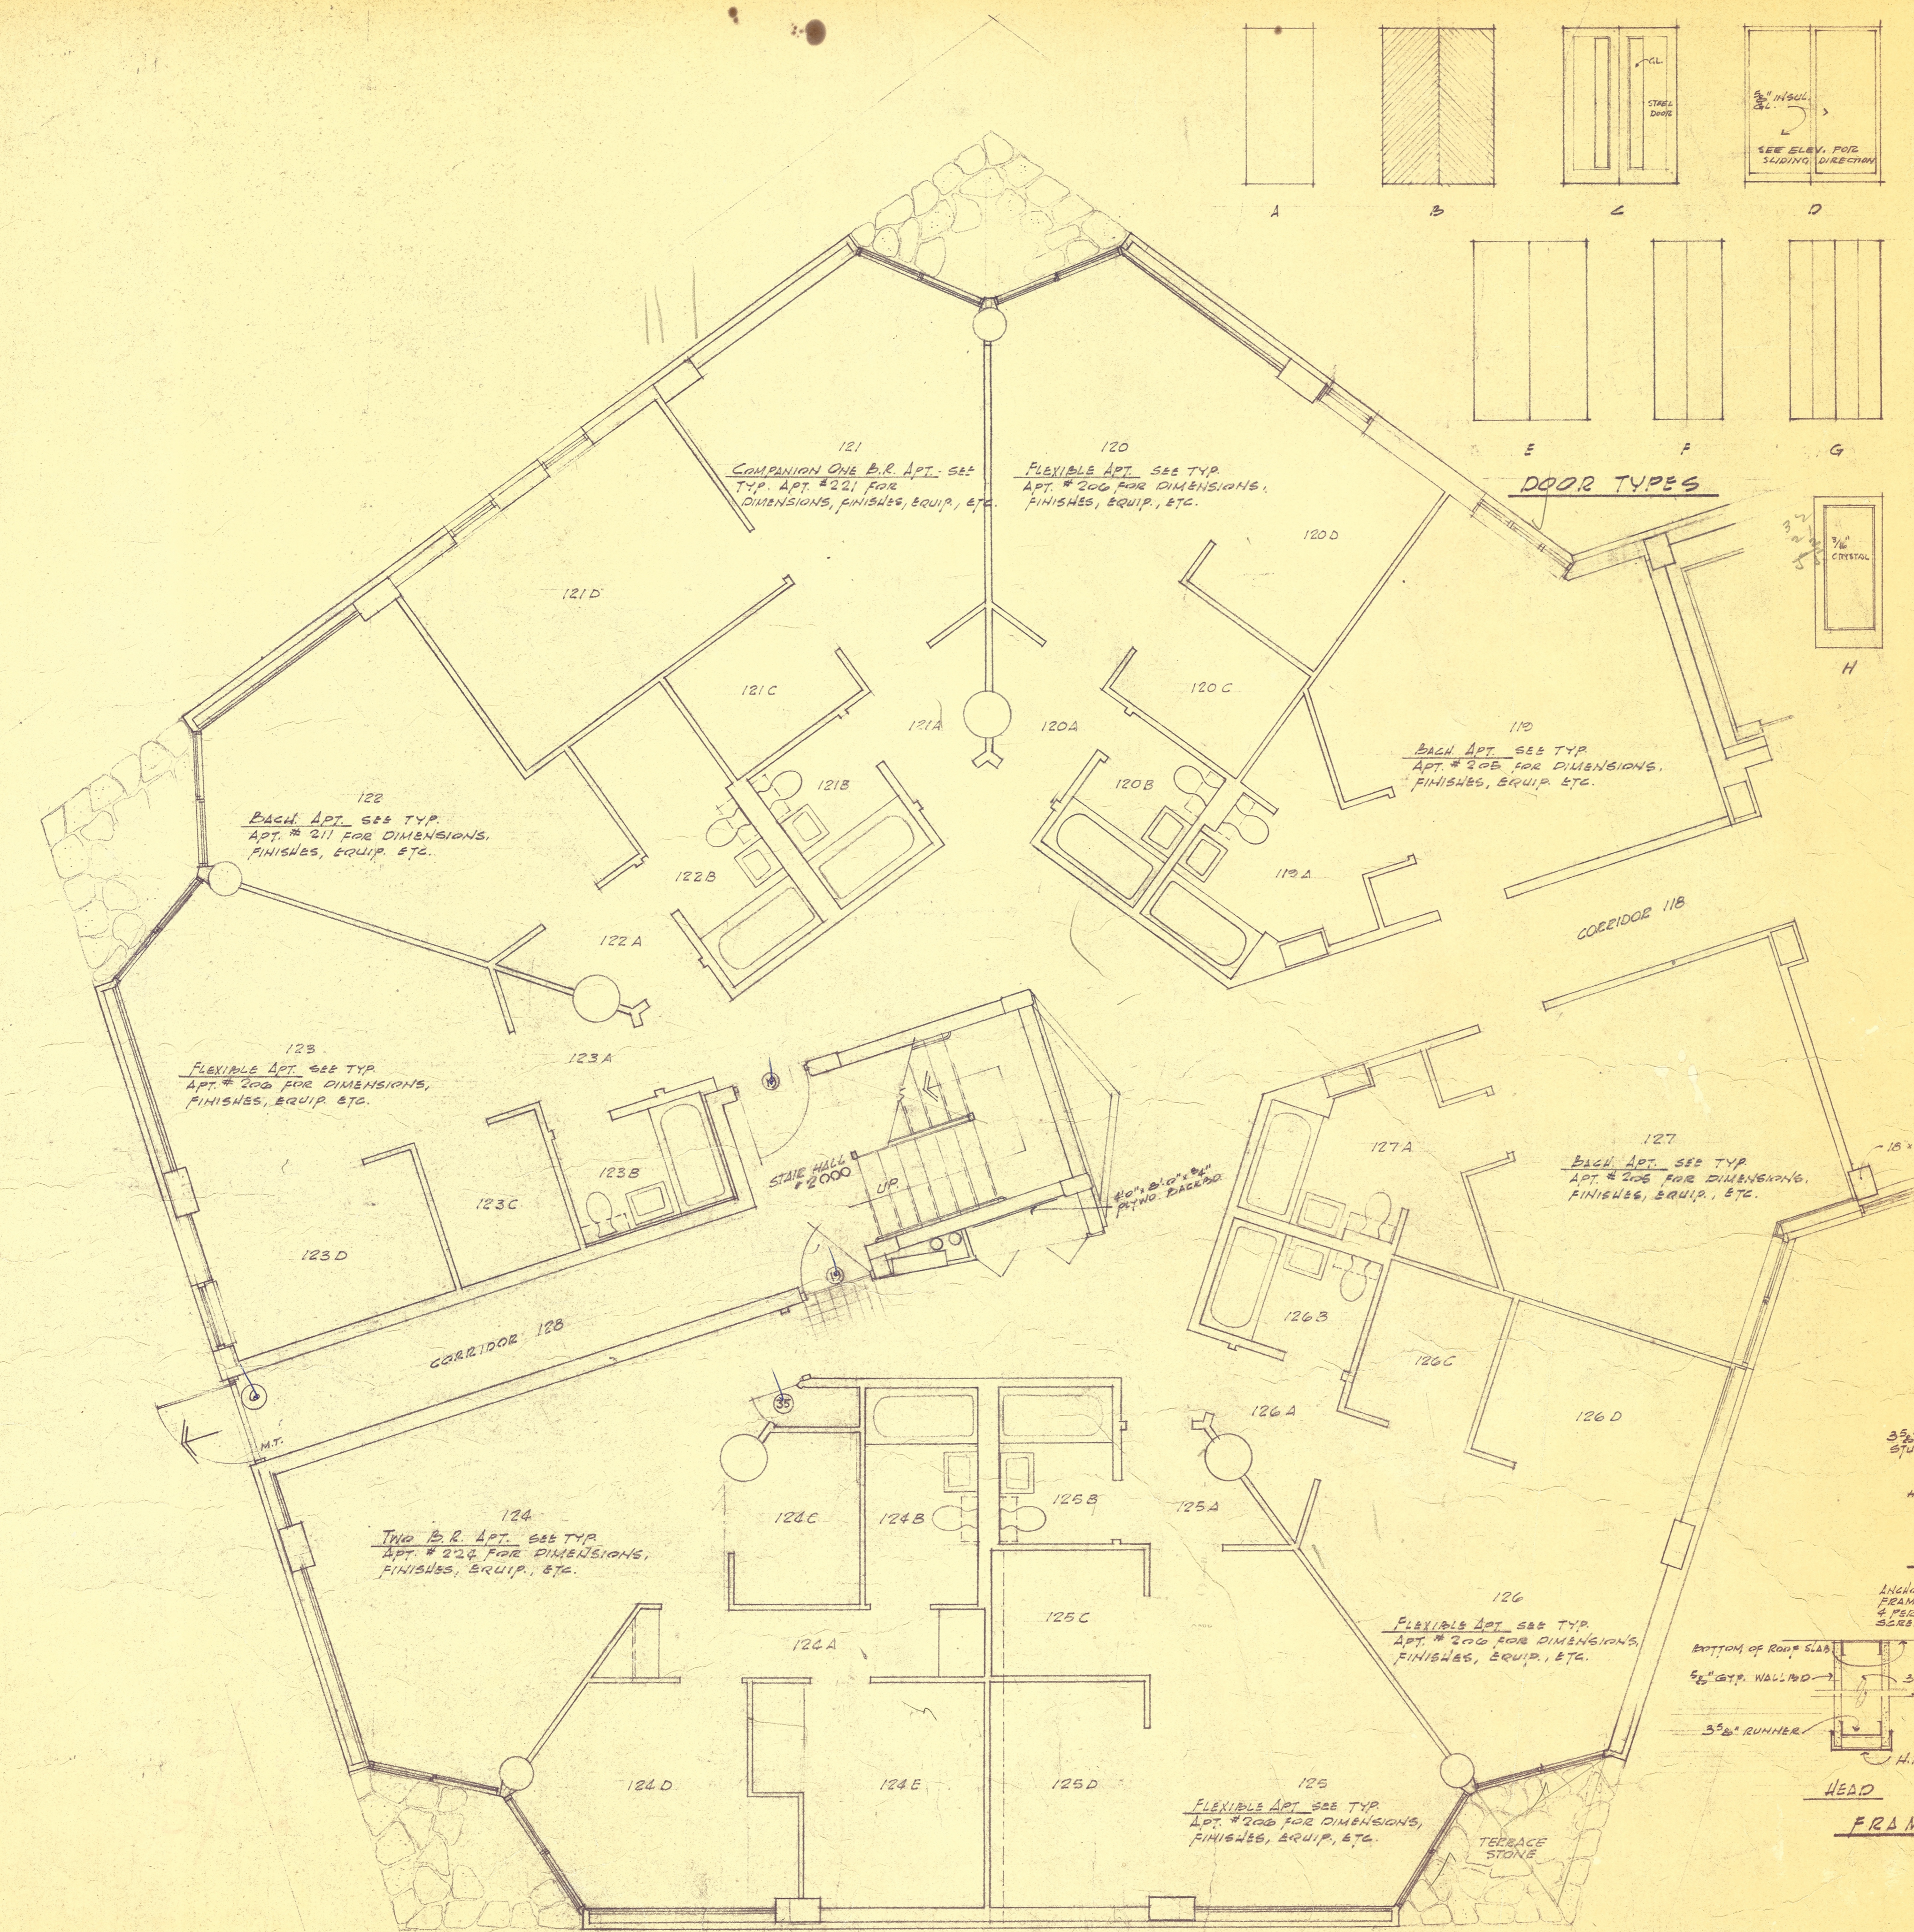

DOOR SCHEDULE NOTES

1. DOOR NO. 29 TO COME IN 3 WIDTHS
2. 1/2" CRISTAL GLASS
3. 3/8" CRISTAL GLASS
4. 3/4" THEN 3/8" EL. 3/4" THEN 3/8" EL. 3/4" THEN 3/8" EL. 3/4" THEN 3/8" EL.
5. 3/4" THEN 3/8" EL. 3/4" THEN 3/8" EL. 3/4" THEN 3/8" EL. 3/4" THEN 3/8" EL.
6. 3/4" THEN 3/8" EL. 3/4" THEN 3/8" EL. 3/4" THEN 3/8" EL. 3/4" THEN 3/8" EL.

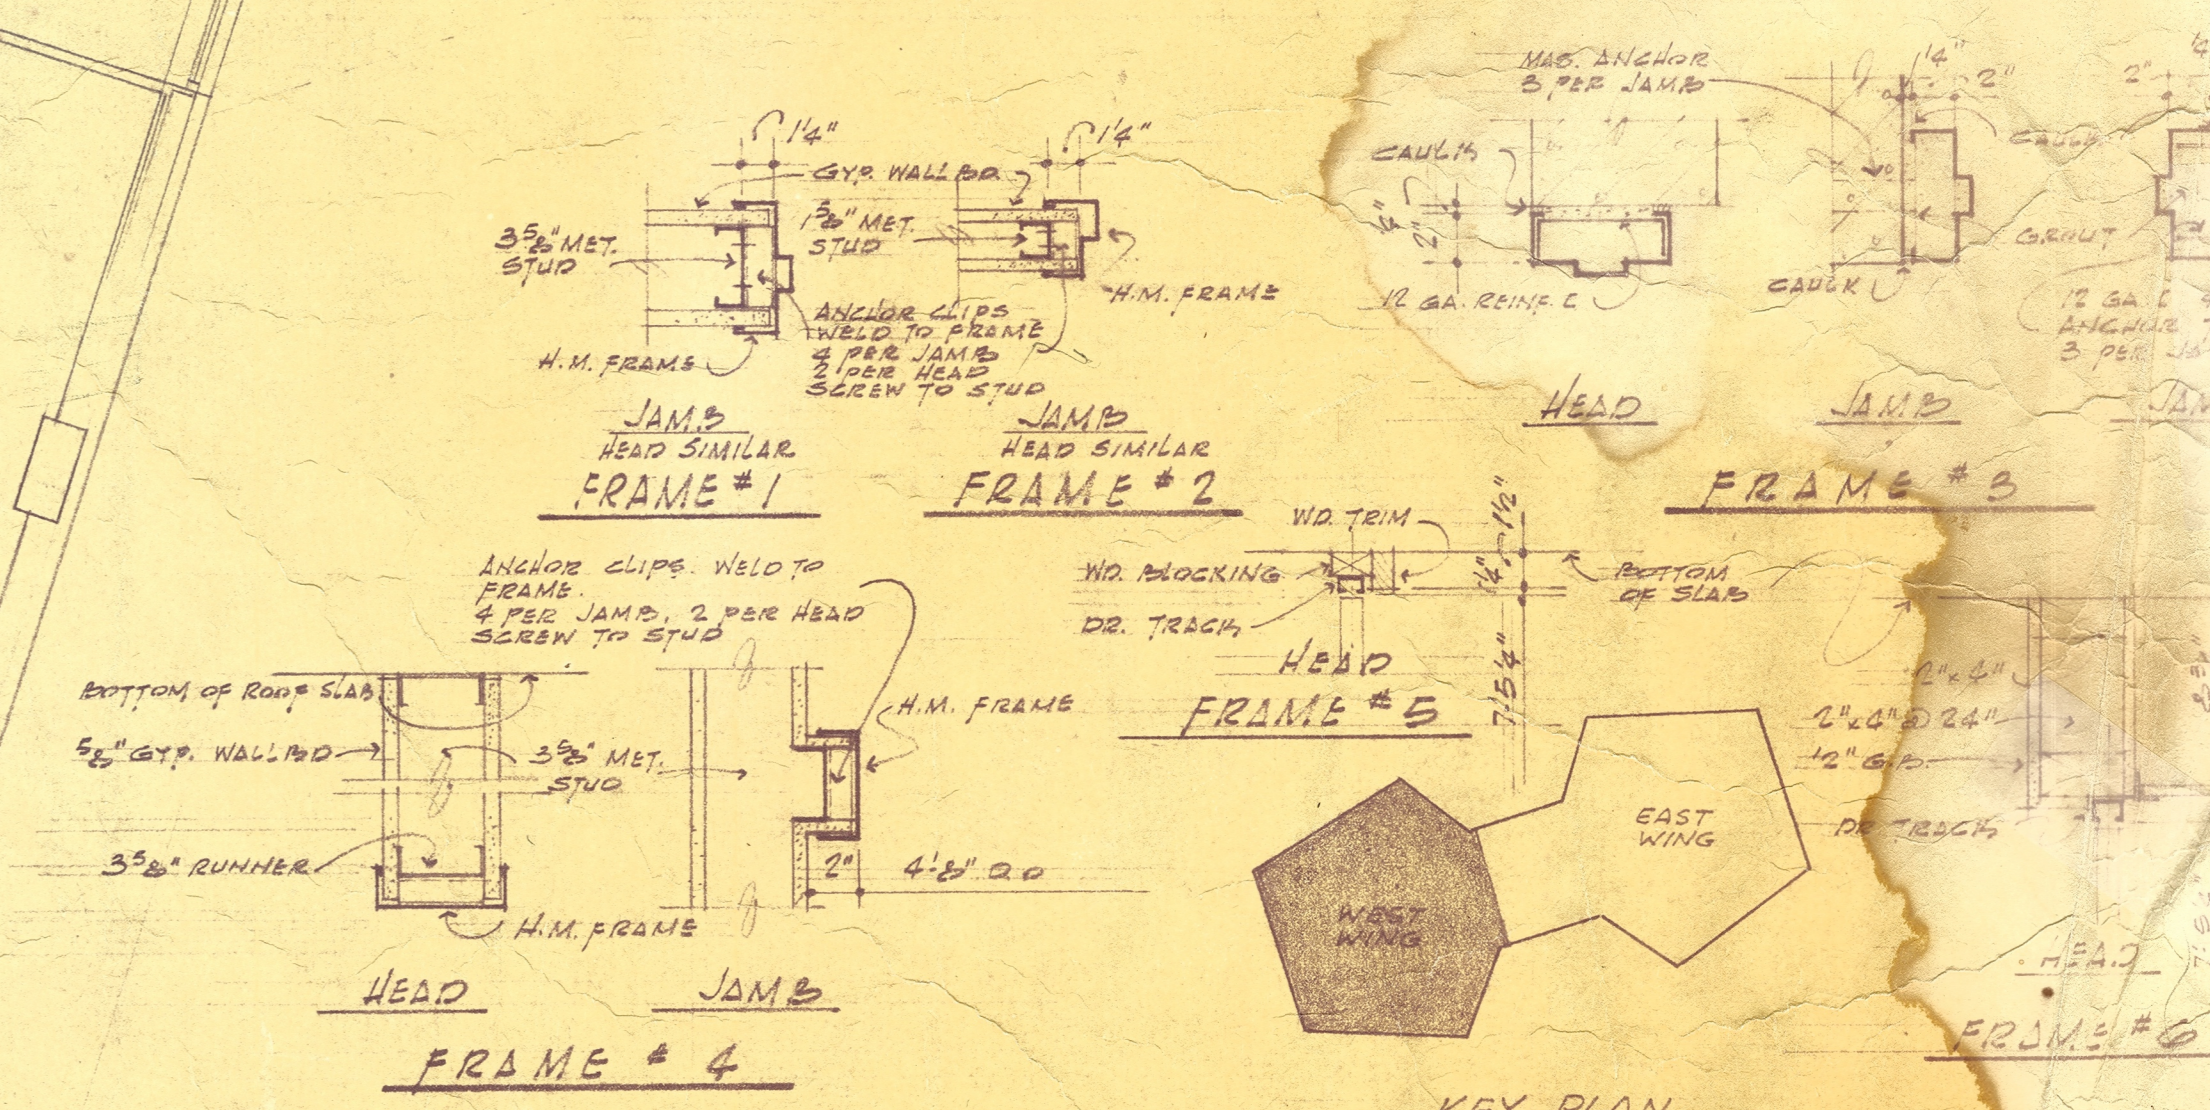

FIRST FLOOR PLAN - WEST WING

NO. 5909
 DATE: 4-1-63
 ARCHITECTS
 ANN EDOR NICHOLS

DETAIL NO.
 REFERENCE SHEET
 DETAIL SHEET

SCALE 1/4" = 1'-0"

7