

DEPARTMENT OF PARKS & RECREATION
 100 N. FIFTH AVE. P.O. BOX 8847
 ANN ARBOR, MICHIGAN 48107
 PHONE: 734-984-2780 FAX: 734-984-8312


SHEET NO.
1/3

**CLINTON PARK IMPROVEMENTS
 GRADING PLAN**


REVISIONS	DATE

DESIGN	DATE
ABK	5/13
DRAWN	APPROVE
CHECK	APPROVE




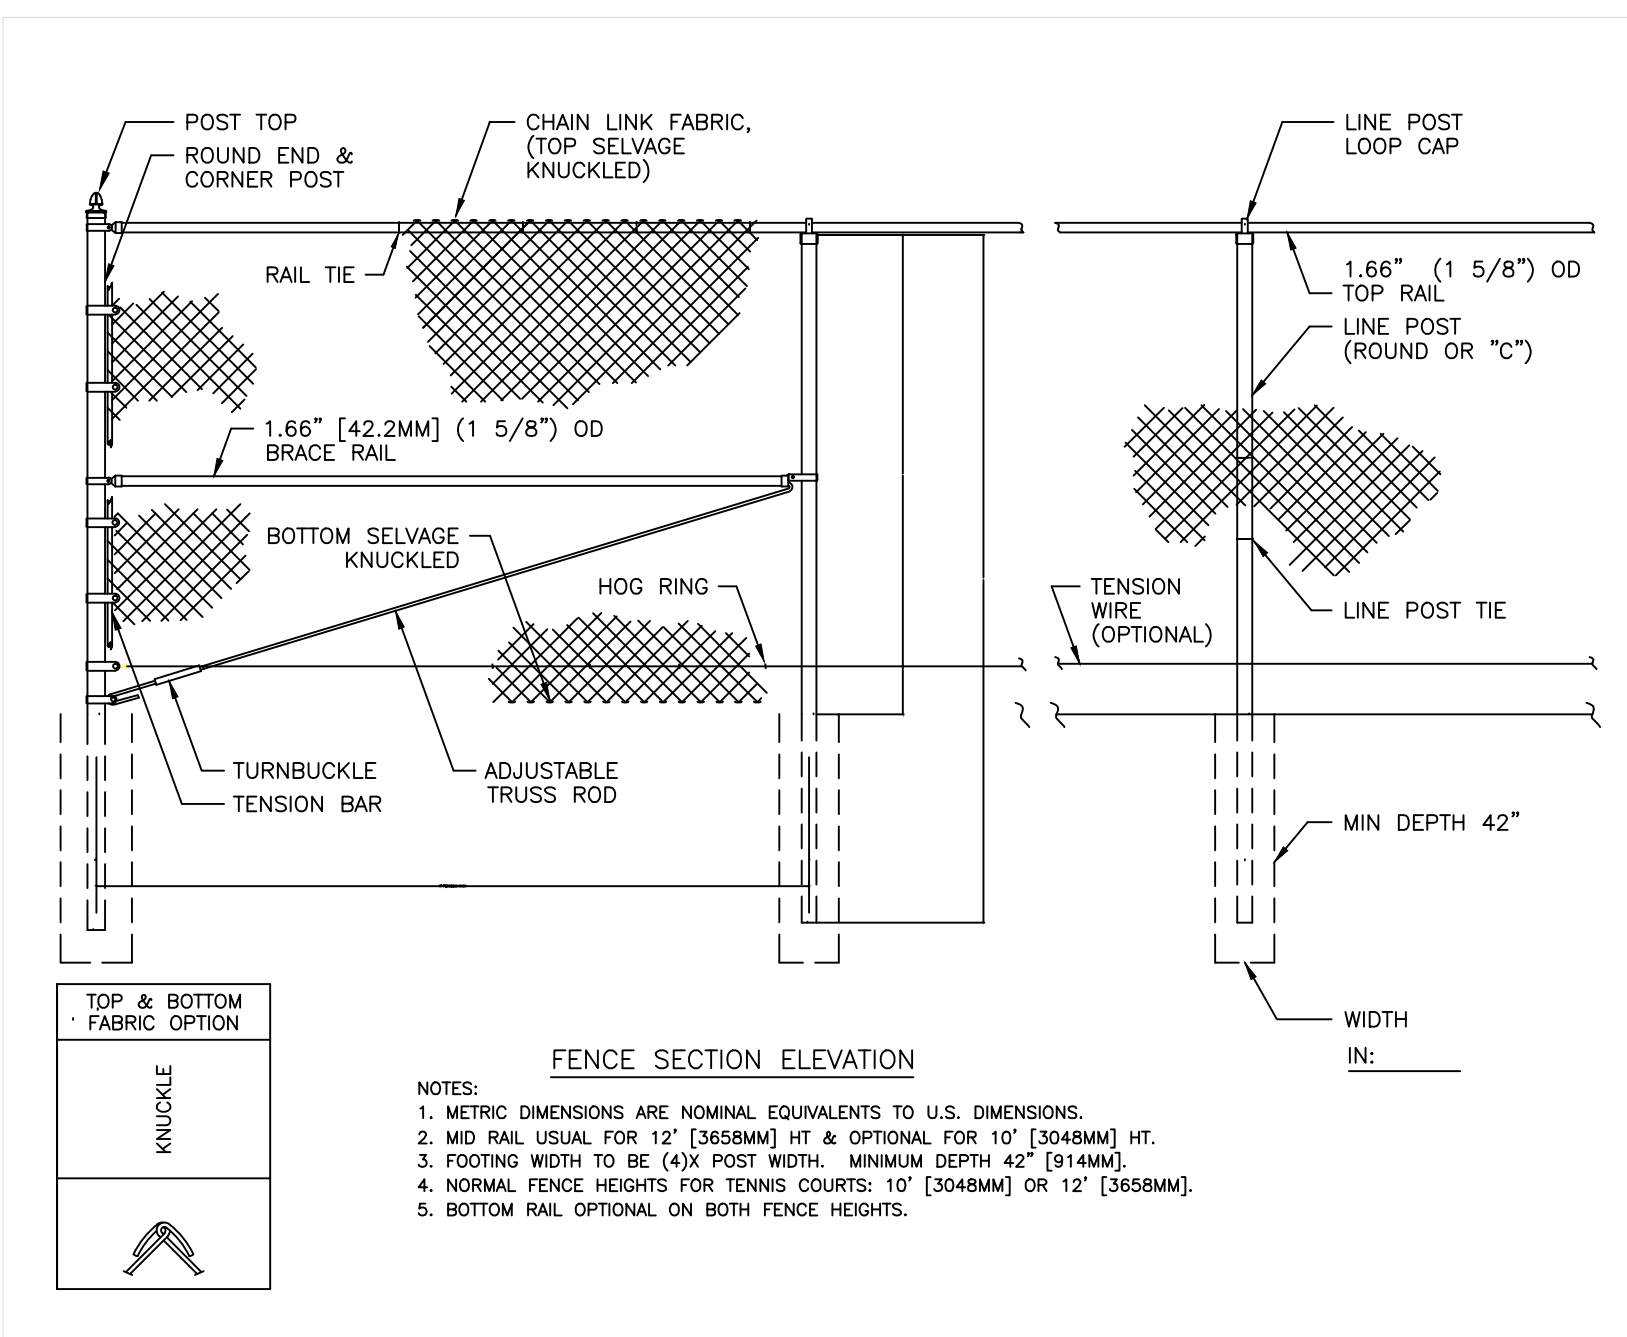


1 Fencing Detail
3

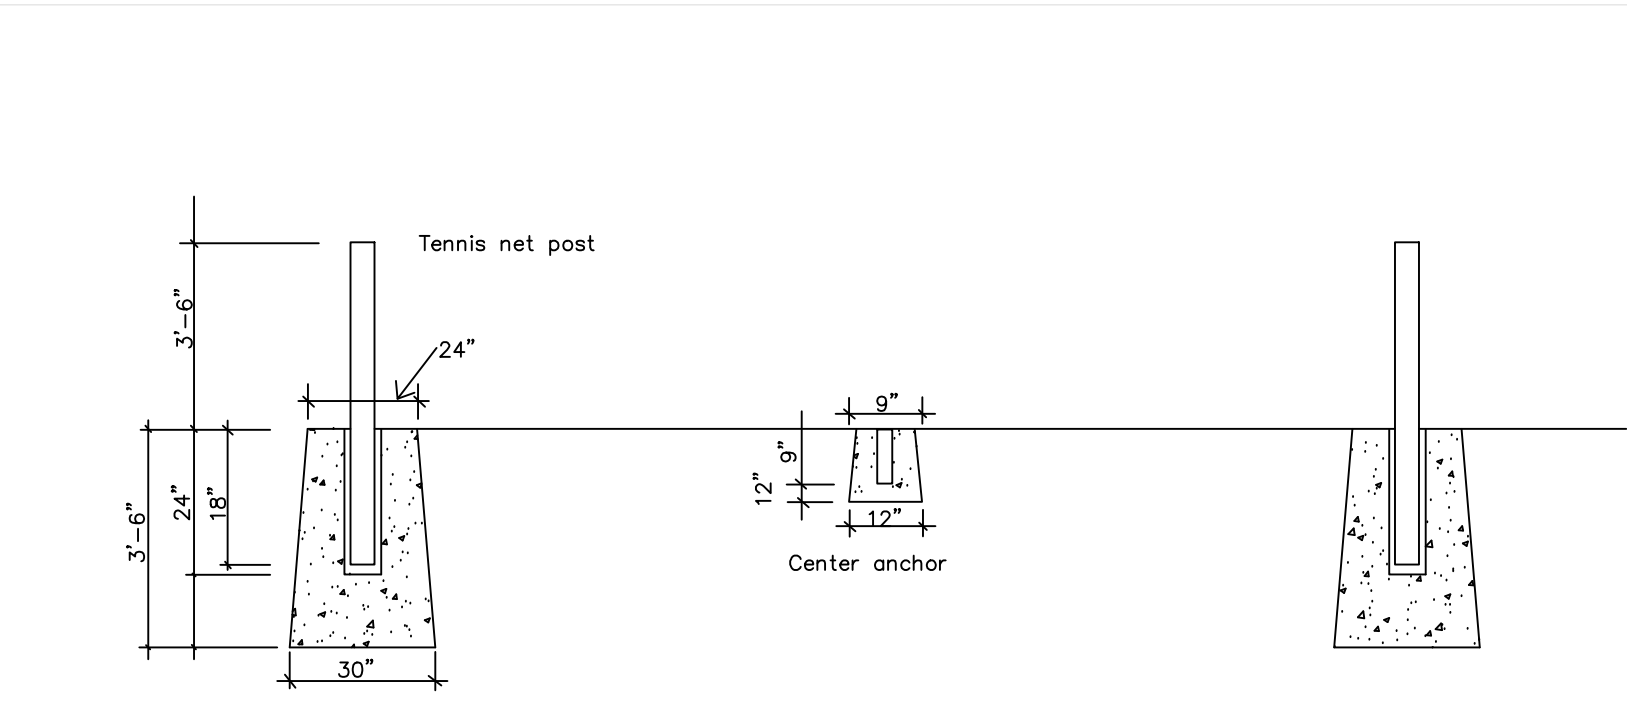


2 Tennis Net Post and Center Tie Down Detail
3

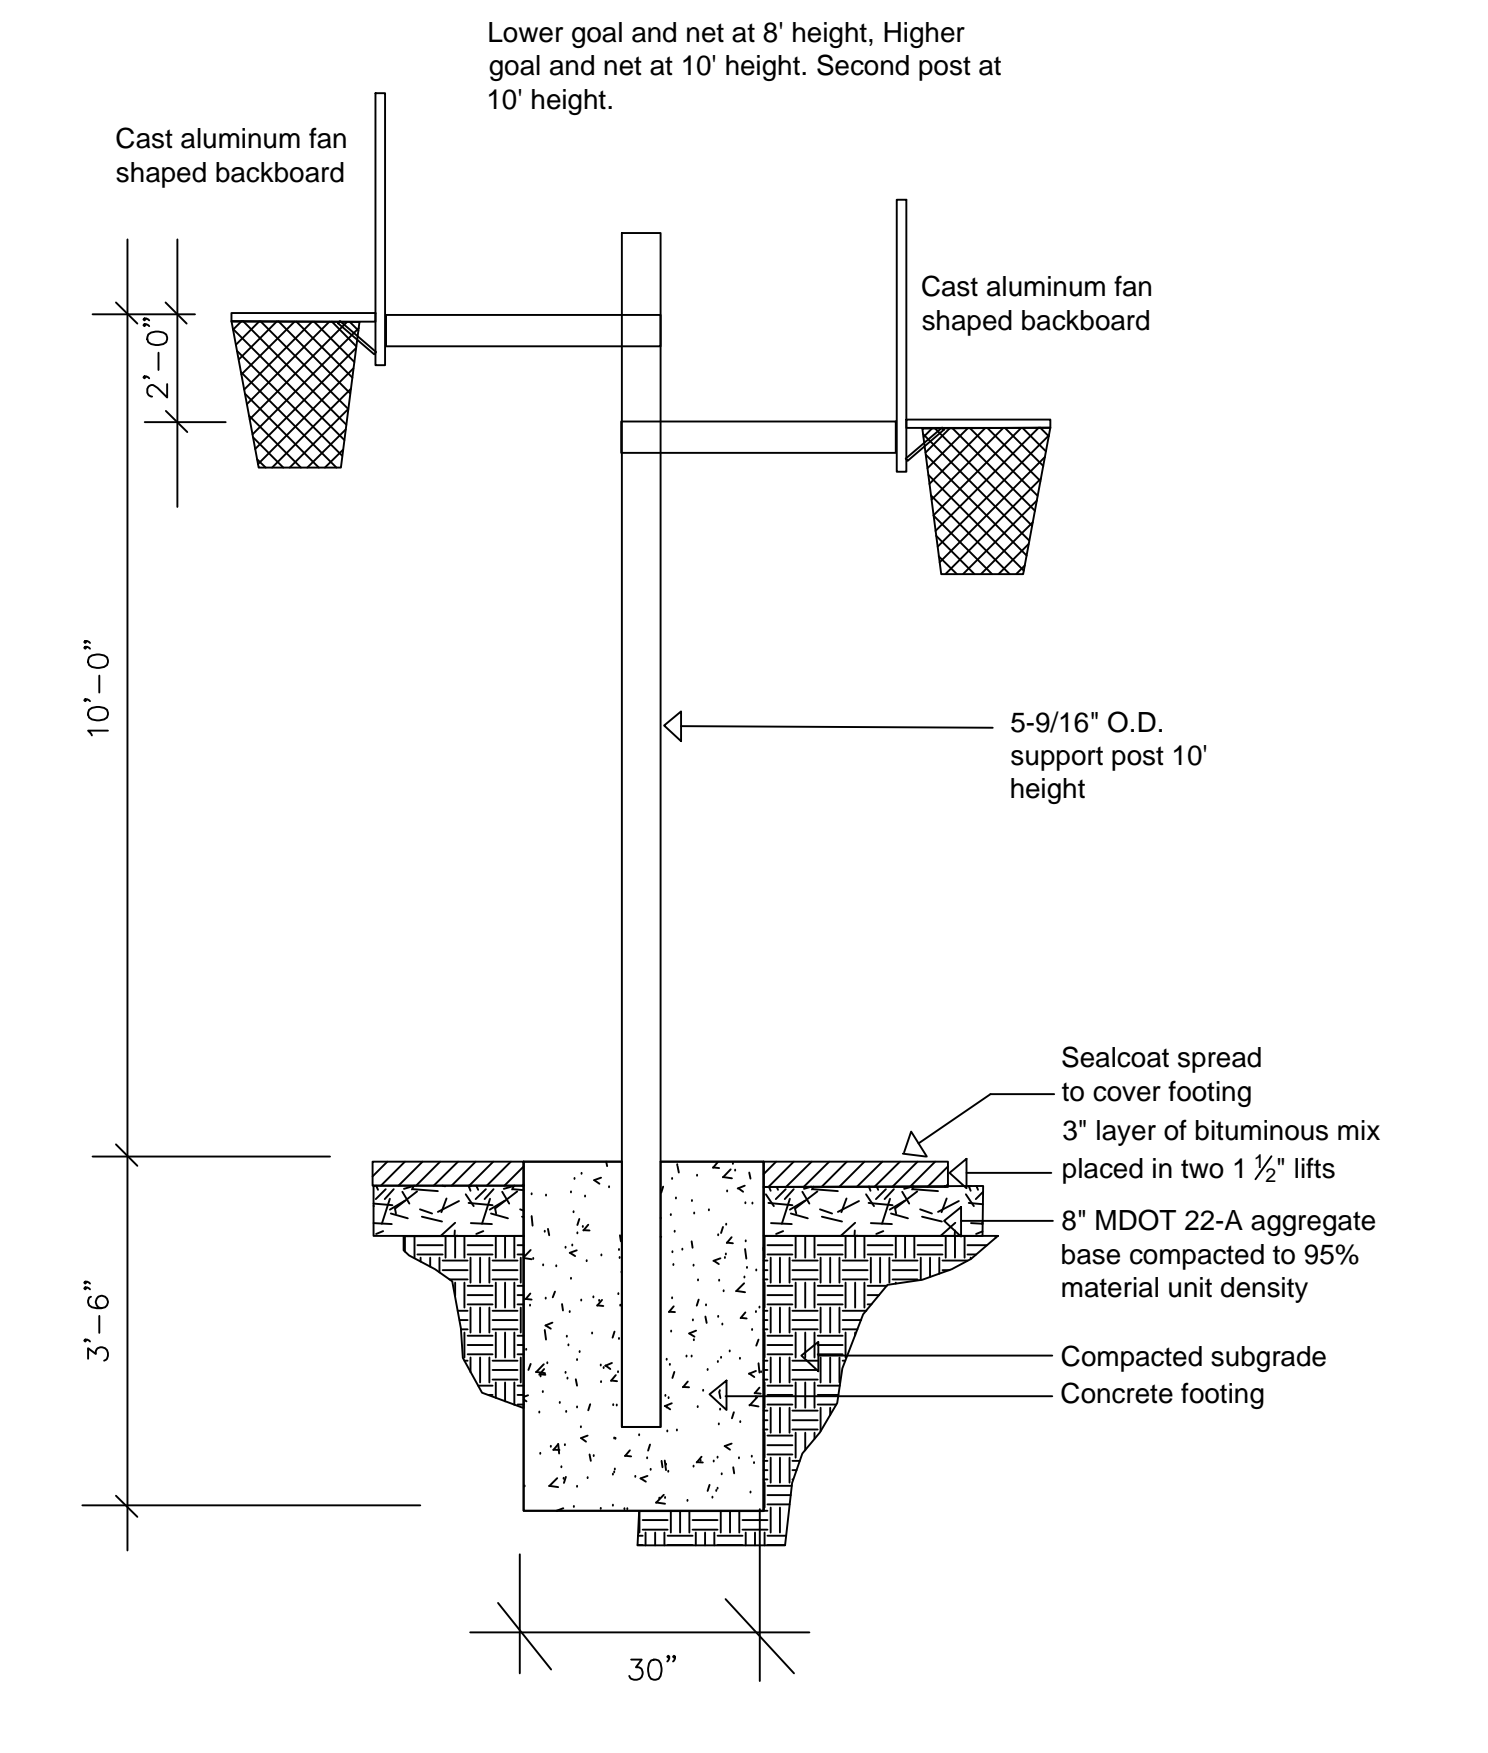


3 Adjustable Basketball Post Detail
3

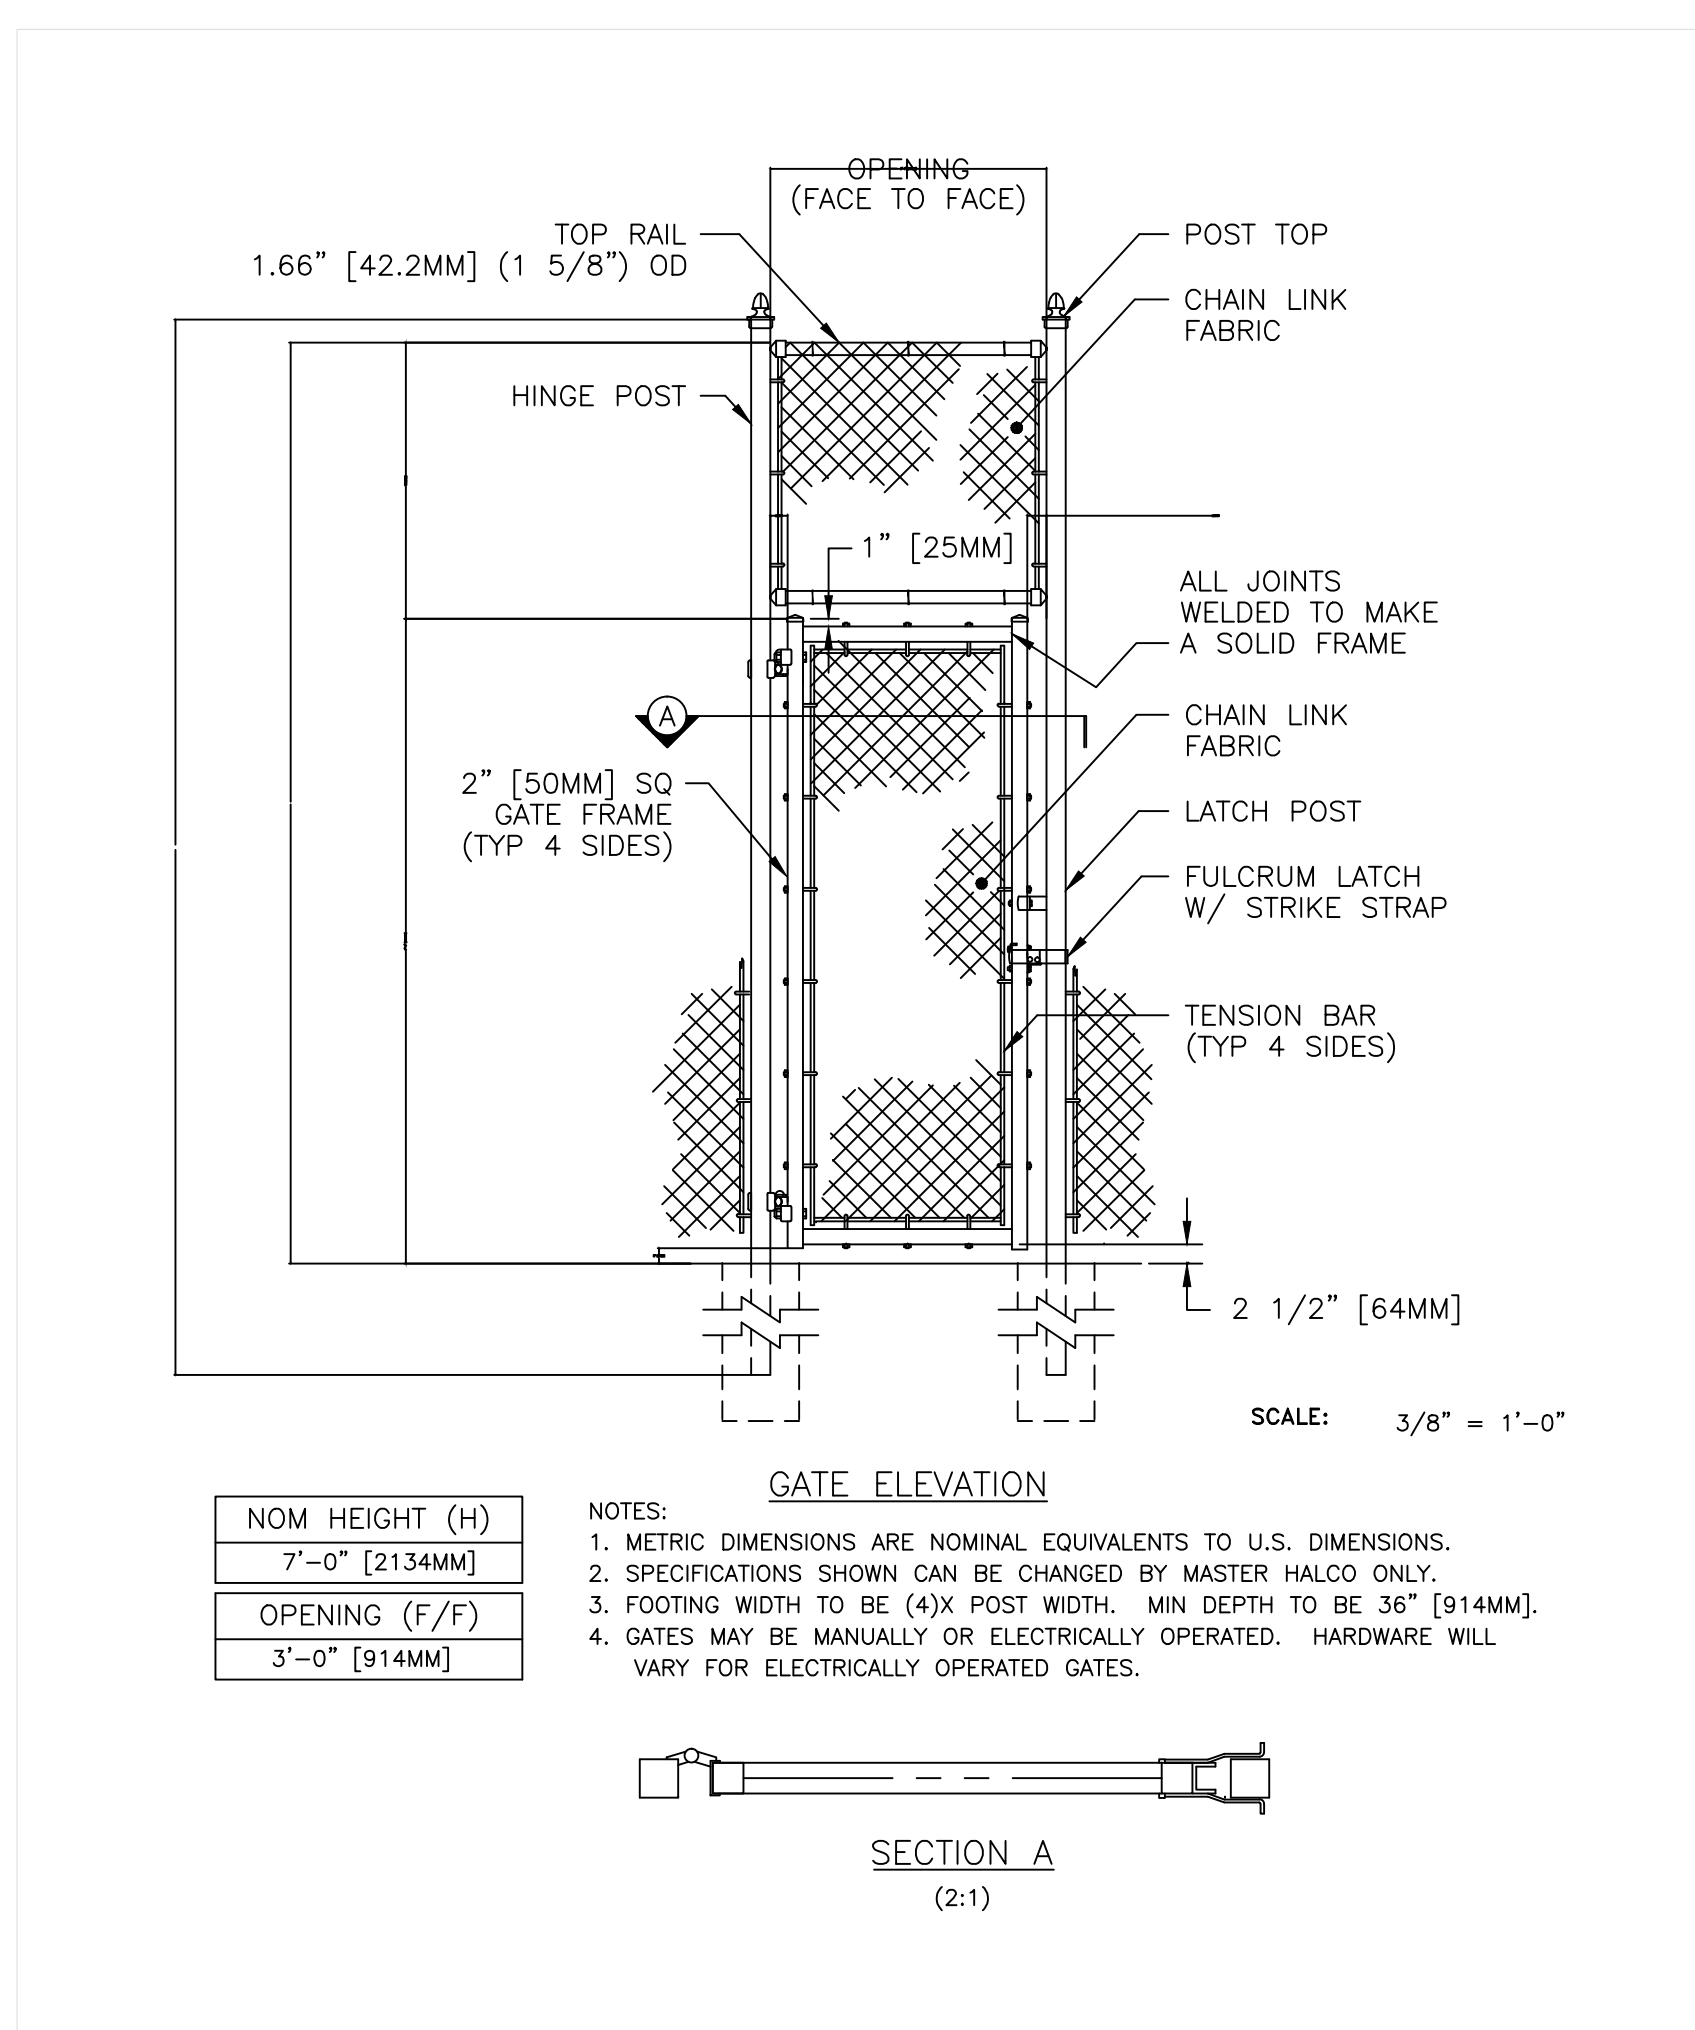


4 Gate Detail
3

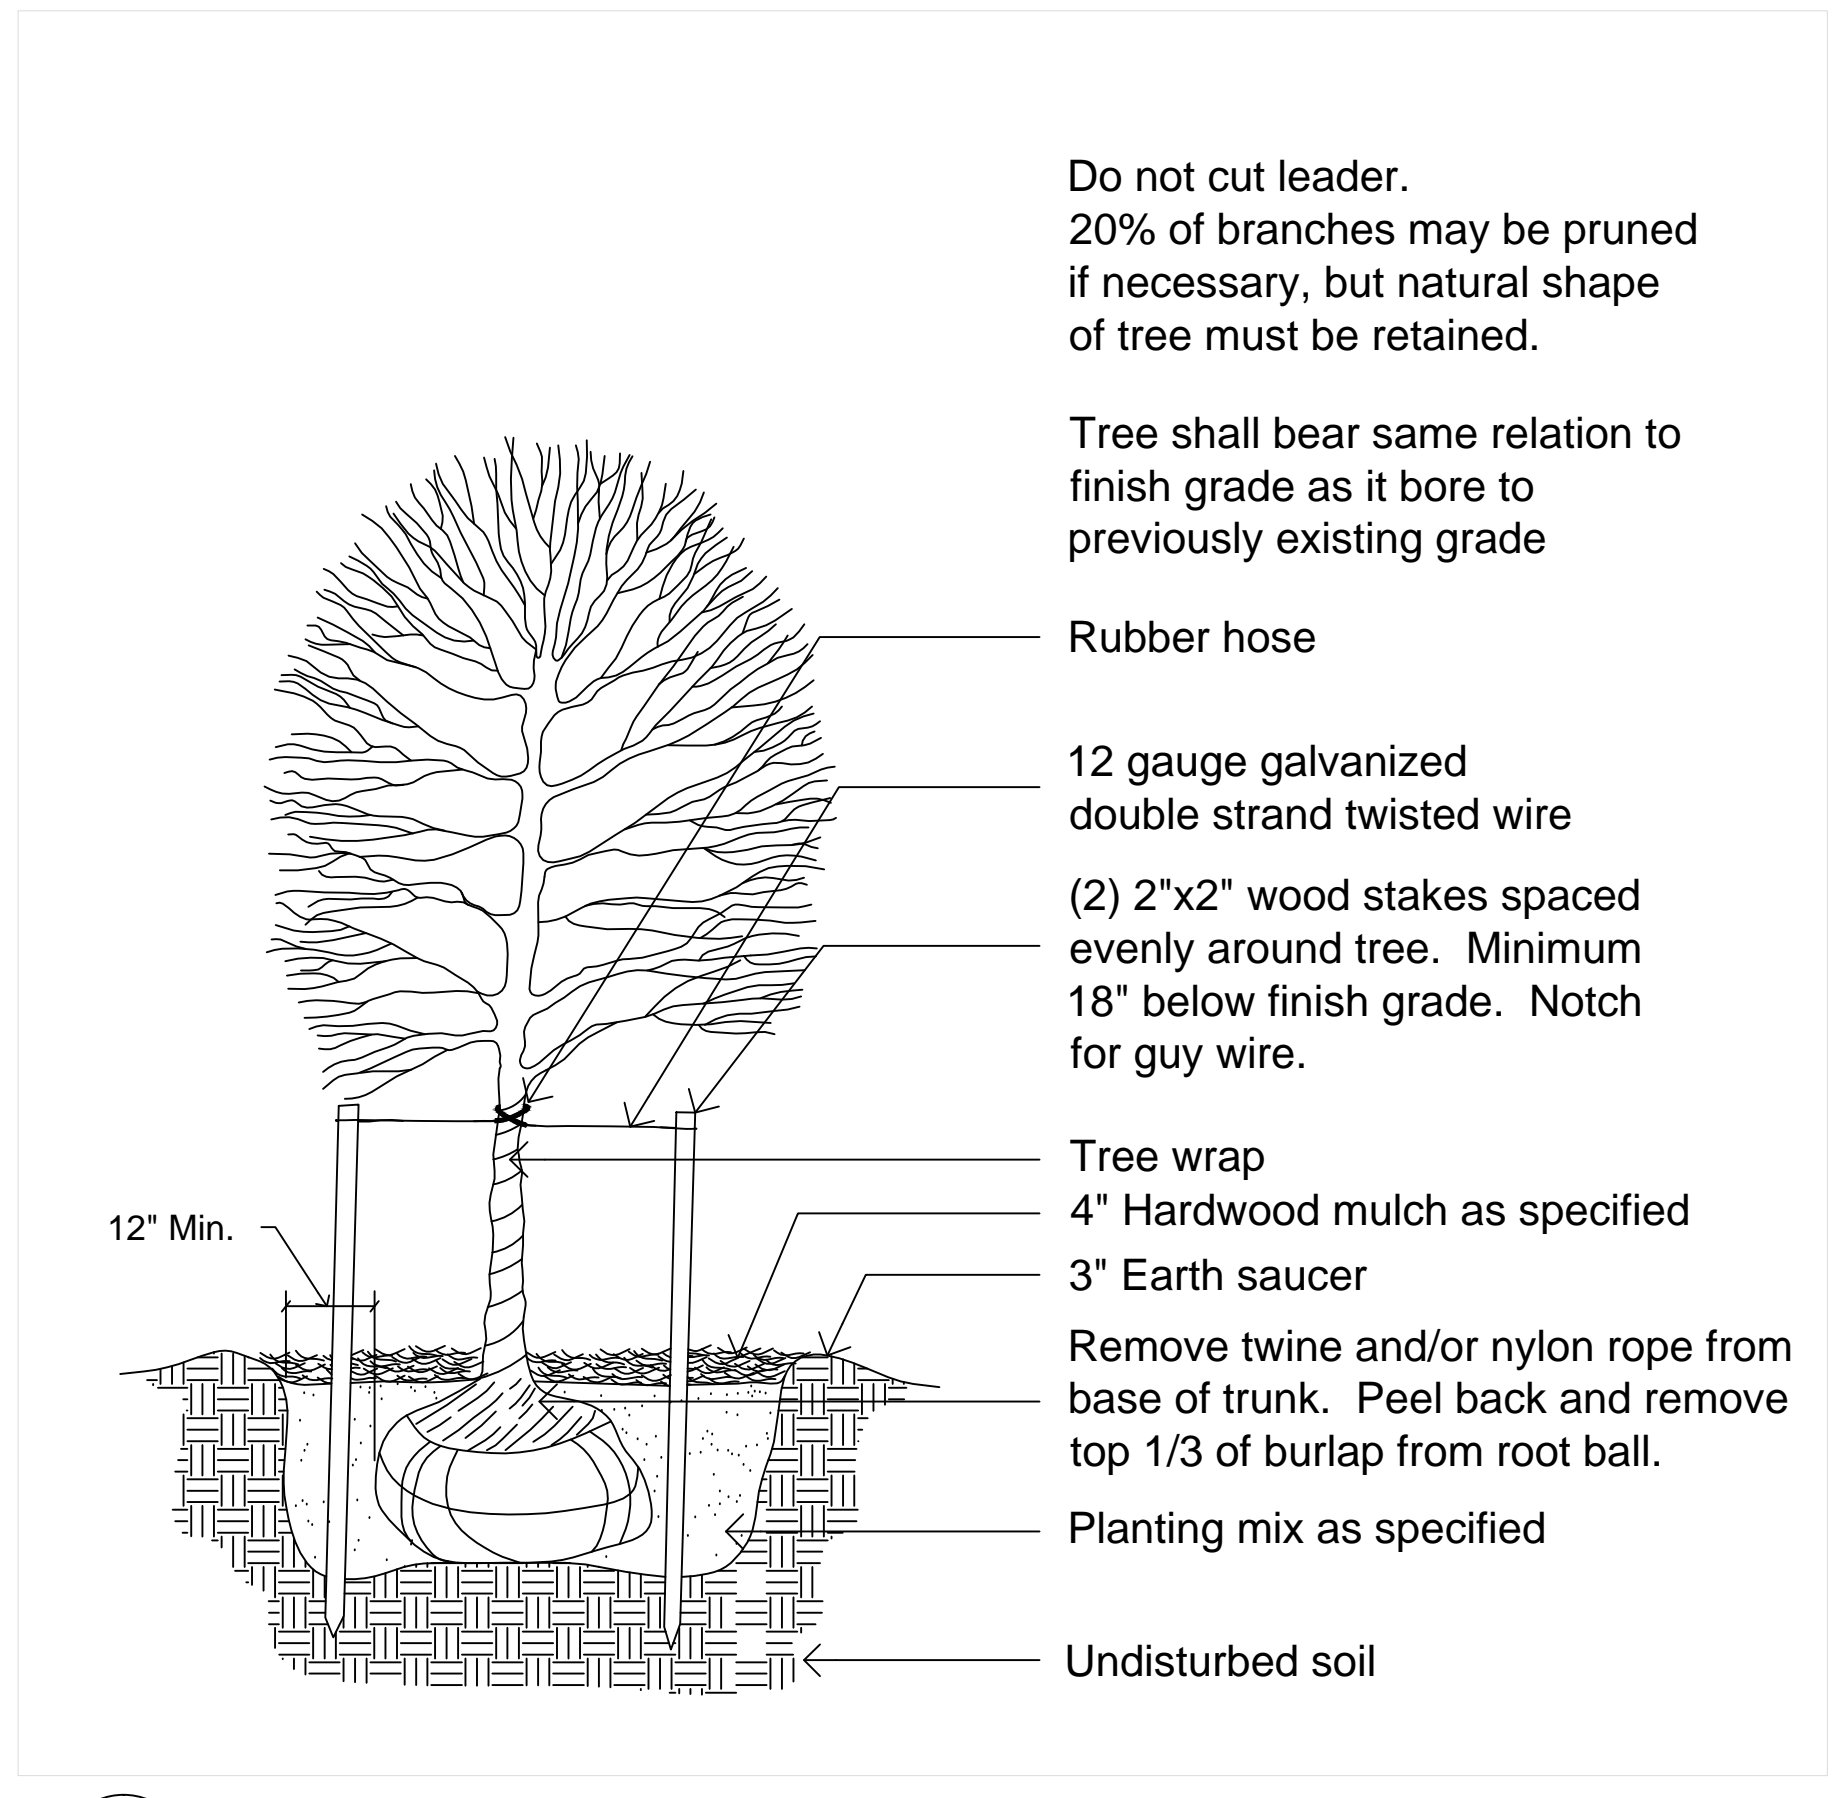


5 Tree Planting Detail
3

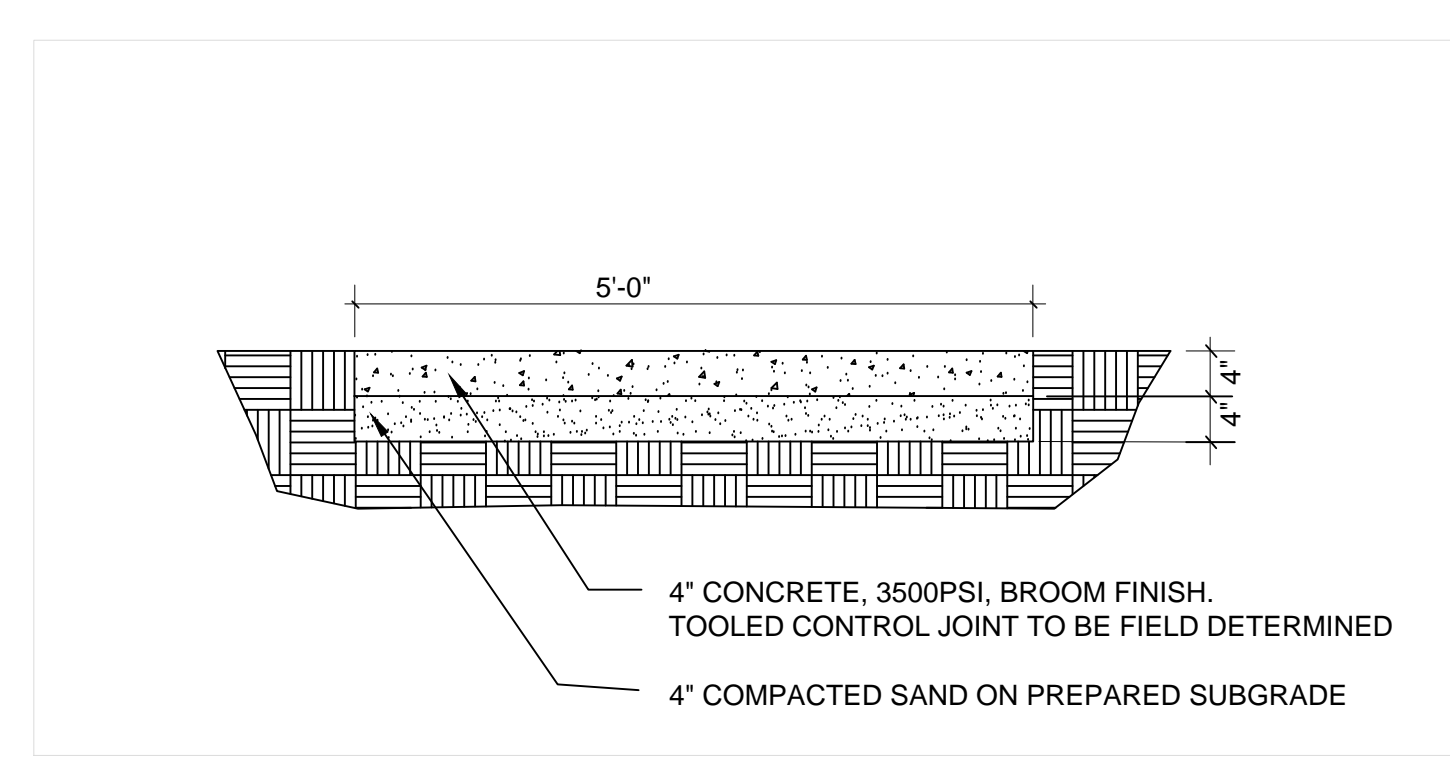


6 Concrete Detail
3

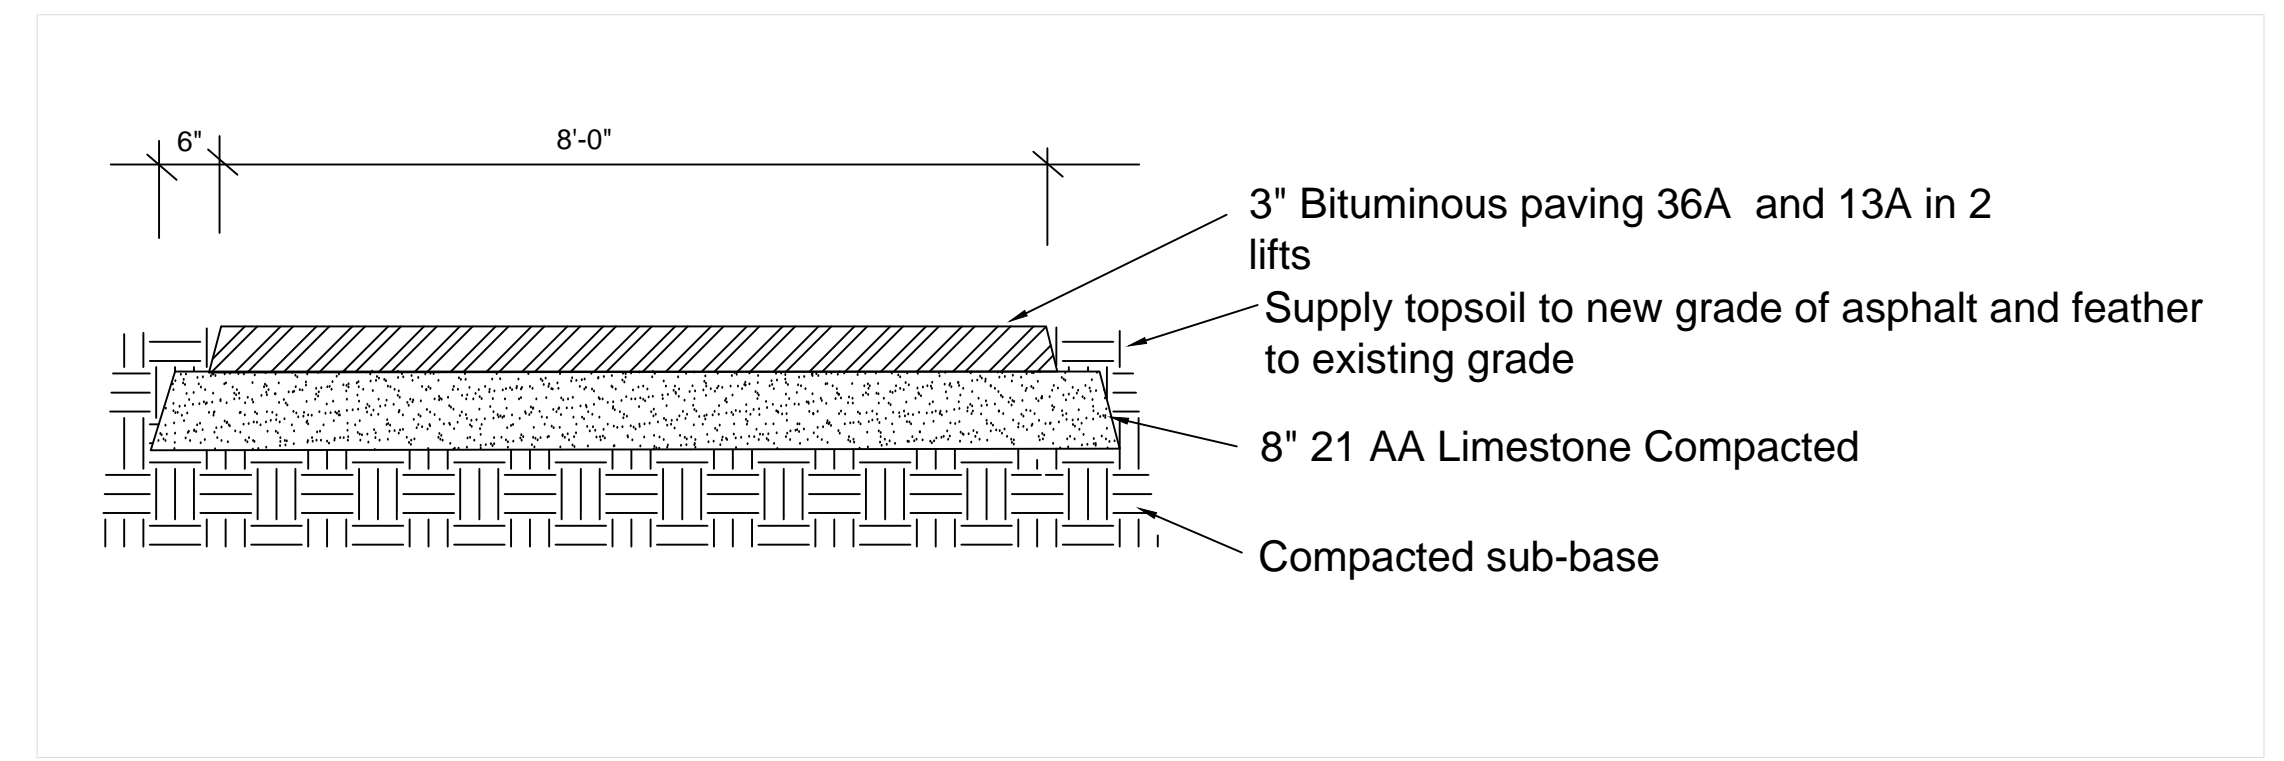

7 Asphalt Path Detail
3

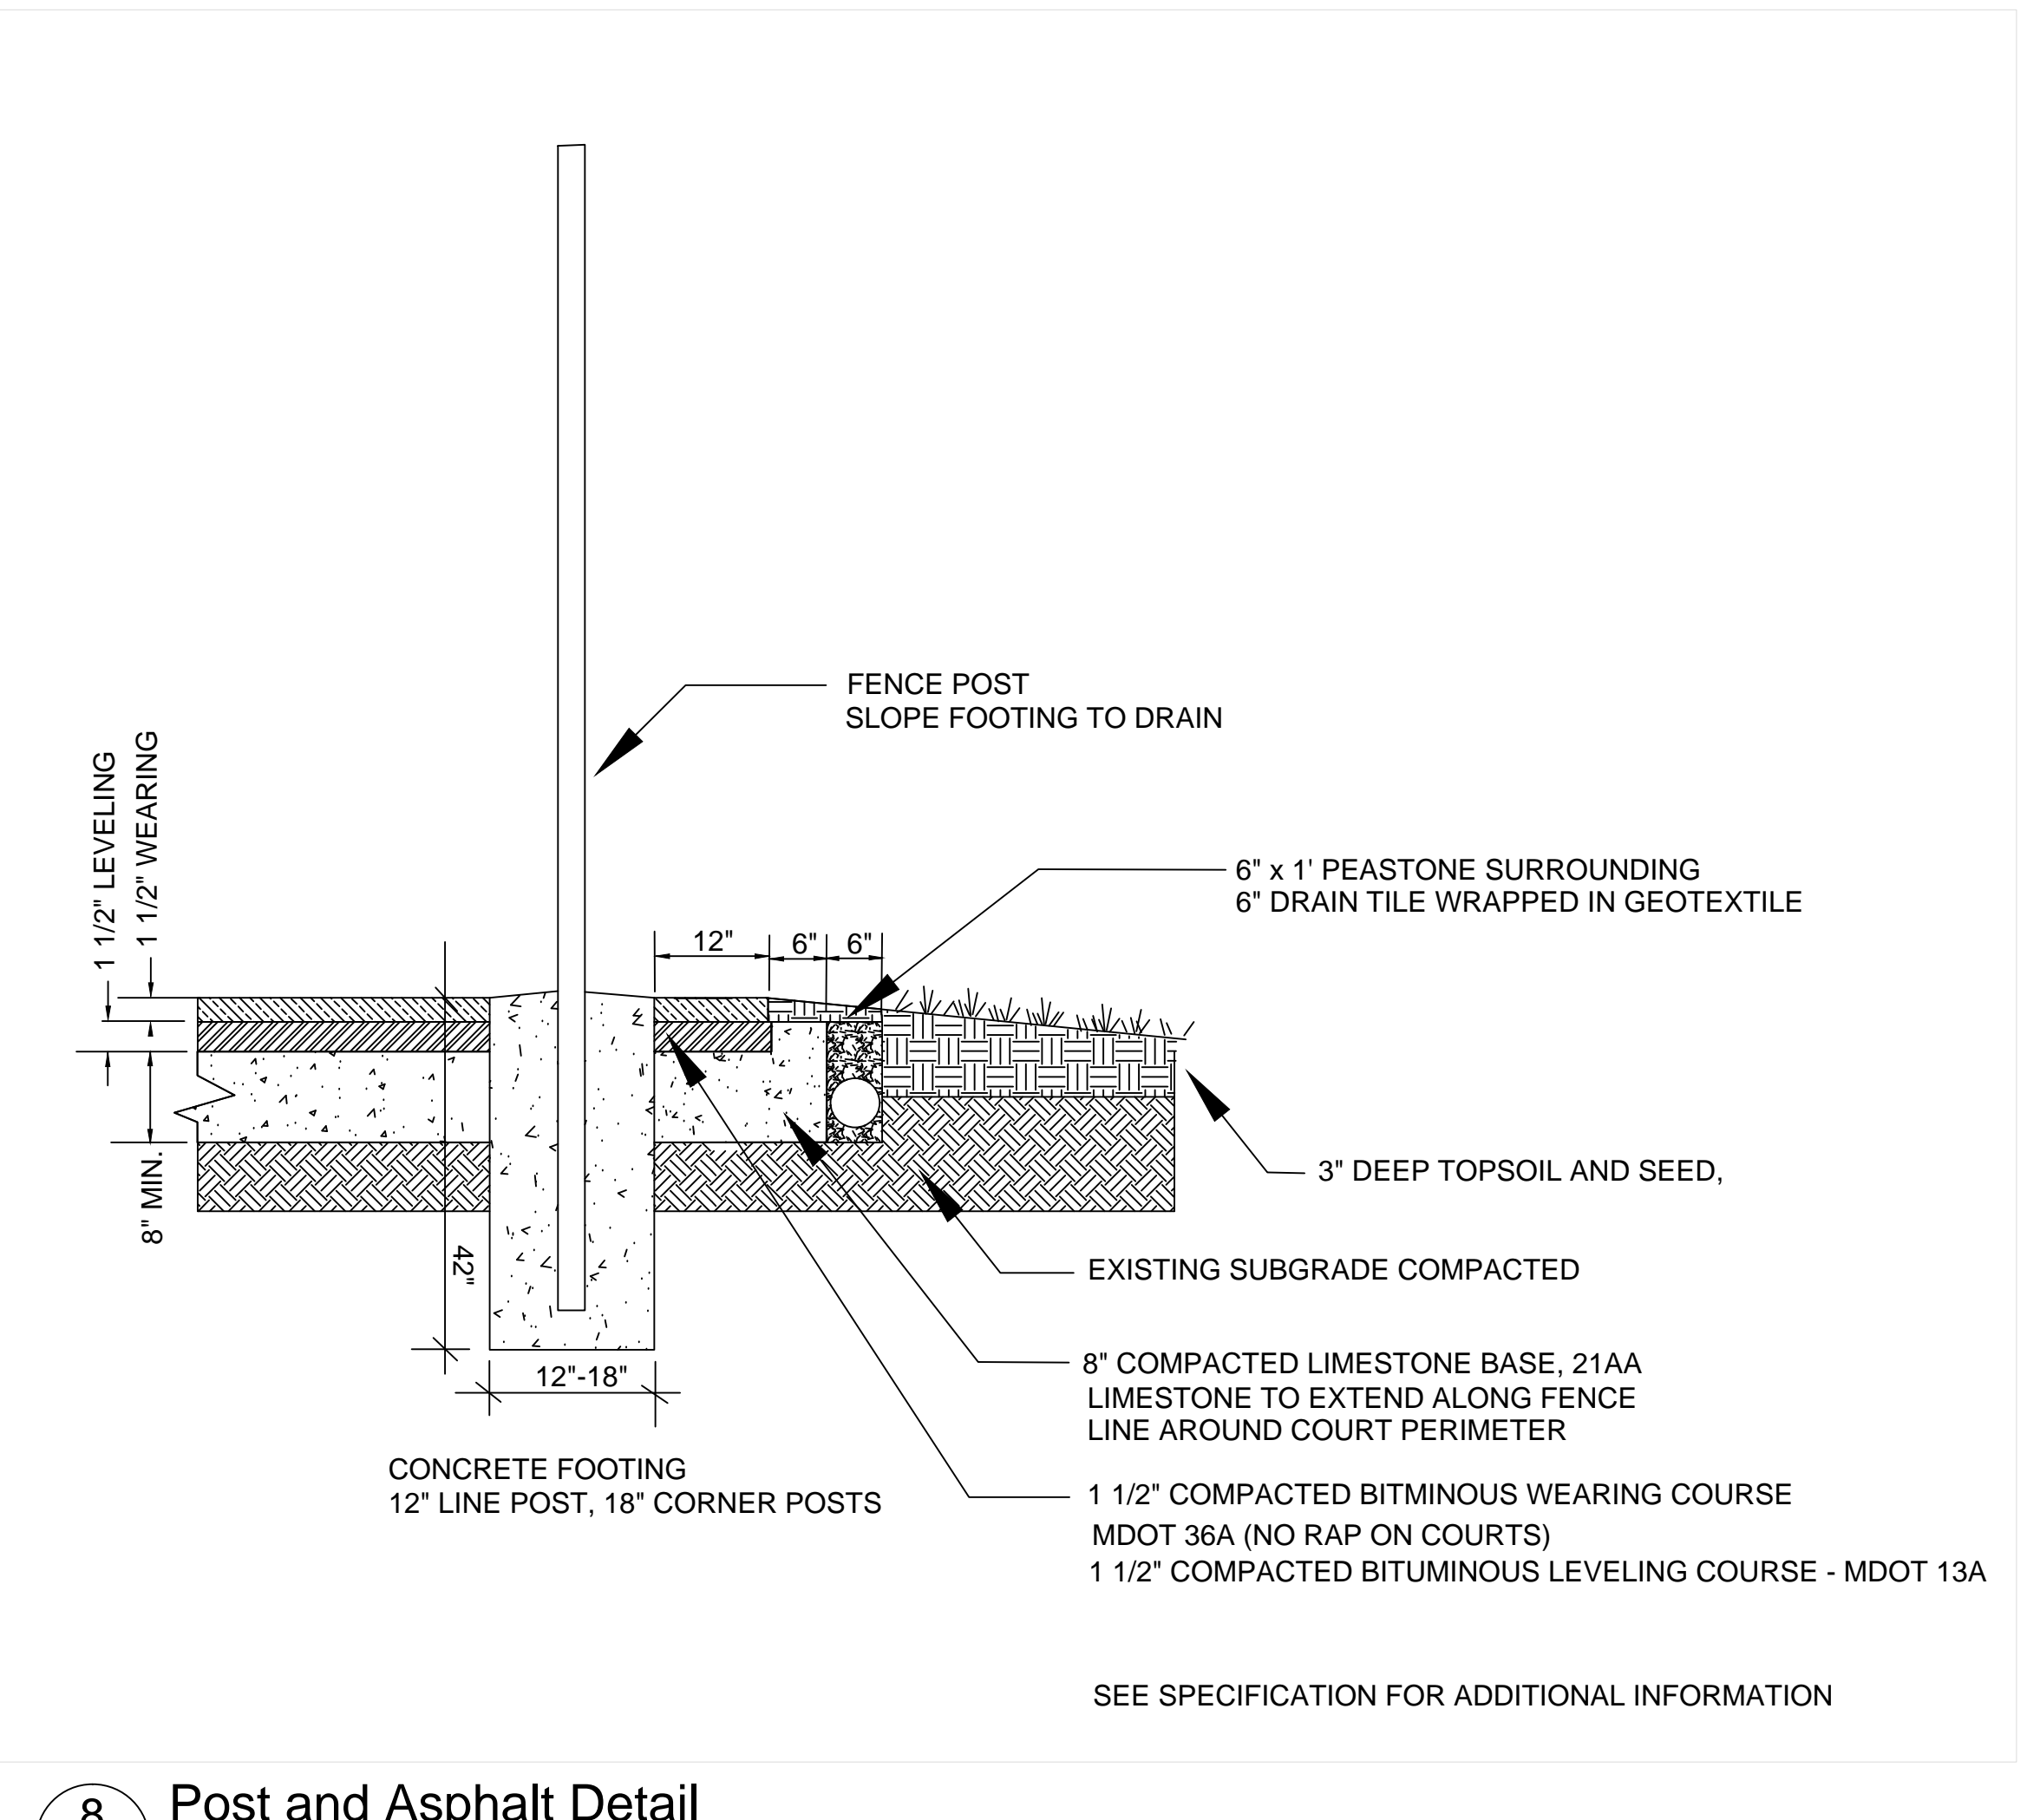

8 Post and Asphalt Detail
3

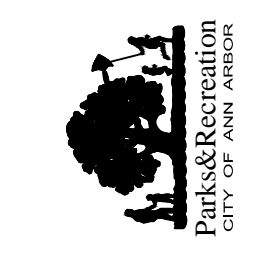

DATE	5/13
DESIGN	ABK
DRAWN	
CHECK	
APPROVE	
APPROVE	

DATE	
REVISIONS	

CLINTON PARK IMPROVEMENTS
Details

SHEET NO. 3/3

DEPARTMENT OF PARKS & RECREATION
100 N. FIFTH AVE. P.O. BOX 8647
ANN ARBOR, MICHIGAN 48107
PHONE: 734-994-2760 FAX: 734-994-8312

