

# CITY OF ANN ARBOR ENGINEERING


PUBLIC ACT 174 OF 2013, THE CONTRACTOR SHALL CALL 811 OR

ELECTRICAL POWER, CABLE TV AND FIBER OPTIC LINES ARE

STANDARD SPECIFICATIONS, ITS DETAILS, WHICH ARE INCLUDED BY REFERENCE, AND THIS PROJECT'S CONTRACT DOCUMENTS. THE OMISSION OF ANY CURRENT STANDARD DETAIL DOES NOT RELIEVE THE CONTRACTOR

# MADISON ST & MADISON PL WATERMAIN REPLACEMENT

RFP No. 23-08, FILE No. 2022026

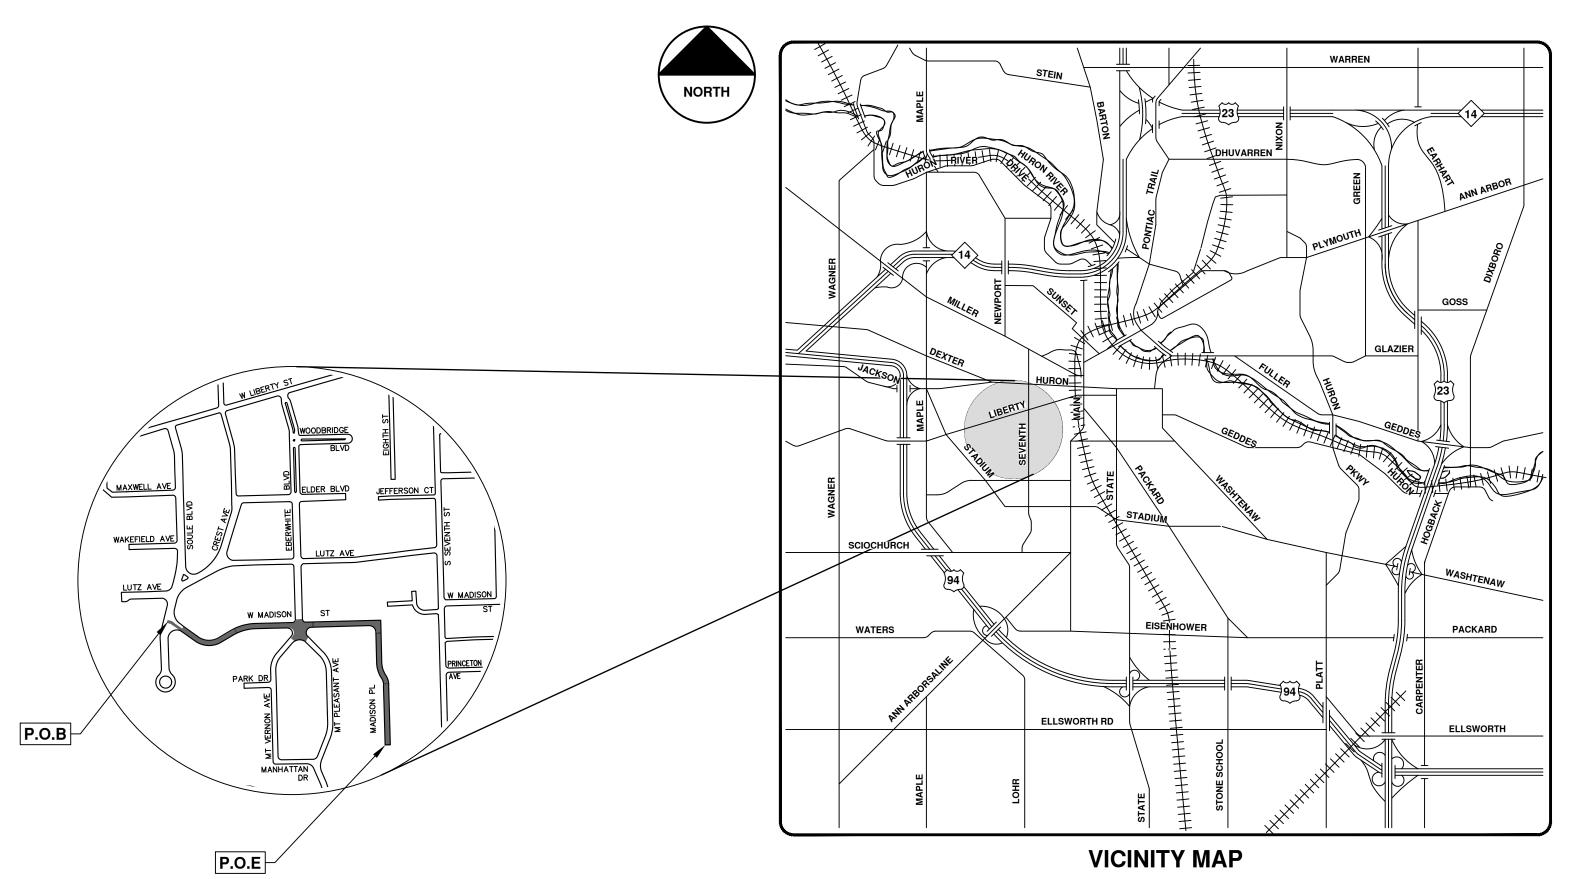

SHEET LIST TABLE							
SHEET NUMBER	SHEET TITLE						
1	COVER SHEET						
2	STANDARD NOTES						
3	LEGEND						
4-7	PEDESTRIAN ACCESS ROUTE DETAILS						
8-9	TYPICAL SECTIONS						
10-12	DETAILS						
13	TRAFFIC CONTROL						
14	MADISON PLACE REMOVALS						
15-16	MADISON STREET REMOVALS						
17-22	WATER MAIN PLAN & PROFILE						
23-25	STORM SEWER PLAN & PROFILE						
26-28	INTERSECTION GRADING						
29-30	MADISON ST ROAD PLANS						
31	MADISON PLACE ROAD PLANS						

BRIAN SLIZEWSKI, P.E. - MI LICENSE No. 35654 **PROJECT MANAGER** 

/ /2023



#### **CONSTRUCTION NOTES:**

- 1. Driveways and entrances to buildings, real property, and the like shall not be blocked except for short durations and only when approved by the Engineer. Vehicular and pedestrian access shall be maintained at all times. It shall be the Contractor's responsibility to coordinate all necessary driveway closures with the property owner(s) and resident(s) in the areas of construction.
- 2. Location and depth of utilities as depicted on the plans is approximate and shown according to the best information available. It is the Contractor's responsibility to excavate ahead and adjust depth of conflict utilities accordingly. Any damage to utilities is the Contractor's responsibility to avoid and/or
- 3. The Contractor is to take special care to protect the existing water main and be responsible for maintaining consistent water service.
- 4. During non-working hours no trench shall remain open; any open trench shall be properly secured with protective fencing. This work shall be included in the item of work "General Conditions".
- 5. Trenches for new water services shall be excavated to MIOSHA and City of Ann Arbor Public Works requirements.
- 6. City of Ann Arbor Public Works will install the corporation and copper service lead(s) to transfer the connection(s). If an existing water service is found to be failing or is not copper, the lead will be replaced to the curb box by Public Works.
- 7. For the installation of corporations, or any other related activities, the Contractor shall not receive additional compensation for delays due to the scheduling of or coordination with the City of Ann Arbor Public Works.
- 8. The Contractor shall backfill trenches for water services in accordance with trench details specified on plans. This work shall be included in the item of work "Excavate and Backfill for Water Service Tap and Lead". All concrete removals and replacements required for this work will be paid for separately.
- 9. All ductile iron pipe and fittings shall be polyethylene wrapped per ANSI/AWWA C105/A21.5.
- 10. Cor—blu bolts to be used at all mechanical water main joints at hydrants and Megalug fittings
- 11. The Contractor shall construct, flush, and bacteriologically test the water main per Detailed Specification "Water Main Installation and Testing" and as approved by the Engineer. All chlorinated water shall be discharged directly into an approved sanitary sewer. The Contractor shall supply all necessary hoses, fittings and the like to accomplish this work.
- 12. Water main fittings, other than those specifically listed as separate pay items, which are required to complete the work, such as blow-off assemblies, concrete thrust blocks, solid sleeves and mechanical plugs, shall not be paid for separately, but shall be included in the pipe pay items.
- 13. "No Parking" signs shall be installed by the Contractor at locations as approved or directed by the Engineer. All signs shall be installed in accordance with the detailed specifications.
- 14. Postal delivery and refuse pickup service shall be maintained at all times by the Contractor.
- 15. All fittings, hydrants, valves and castings removed during construction are the property of the City of Ann Arbor. As directed by the Engineer, the Contractor shall deliver to City of Ann Arbor Public Works Facility at the W.R. Wheeler Service Center located at 4251 Stone School Road within 48 hours. Otherwise, the Contractor shall dispose of properly.
- 16. Where street curbs are undermined due to construction activities, they shall be removed and replaced as directed by the Engineer.
- 17. The Contractor shall be responsible for the continuous maintenance of the temporary road surface and soil erosion completion of the project. This work shall be included in the item of work "General Conditions".
- 18. All curb, sidewalk, driveway approach removals shall be approved by Engineer before the work is done.
- 19. Sawed sewer pipe connections shall be coupled with a Fernco flexible coupling and a stainless steel shear ring.
- 20. The location of material stock piles and on—site staging areas to be approved by the Engineer.
- 21. For mainline paving, the width of the mat for each pass of the paver shall be not less than 10.5' or greater than 15', as directed by the Engineer. The Engineer will direct the layout of the longitudinal joints during construction.
- 22. All structures shall receive new castings as directed by the Engineer, as specified on the standard casting schedule. The existing castings are the property of the City of Ann Arbor. The Contractor shall deliver to City of Ann Arbor Public Works Facility at the W.R. Wheeler Service Center located at 4251 Stone School Road.
- 23. Payment for drainage structure sumps, where specified, shall be included in the payment for the various drainage structure sizes and or types.
- 24. Where sewer pipes of different sizes or materials are joined, Fernco flexible couplings with stainless steel shear rings shall be used. The Contractor's purchase price for these devices, including shipping, shall be paid as an extra. Prior to payment for this item, the Contractor shall submit receipts for the Engineer's review and approval. All other costs associated with the installation of these devices shall be included in the payment for the sewer.
- 25. Where sewer and water main are to be removed & replaced or added, all pipe shall be installed using Trench Detail detailed in the specifications or shown on Plans. Backfill for sewer and water construction shall be MDOT Granular Material, Class II,
- 26. Existing street name, guide, and regulatory signs, and mailboxes which conflict with the proposed construction shall be removed prior to construction, stored in a manner which will prevent damage, and re—set in locations as directed by the Engineer. This work will not be paid for separately, but shall be included in "Machine Grading, Modified"
- 27. In areas where edge drain cannot be installed in accordance with Typical Edge Drain Trench SD-TD-4. Inlet structures shall include two 5-foot sections of wrapped underdrain. Payment for the underdrain shall be included in payment for the inlets.

#### **SOIL EROSION AND SEDIMENTATION CONTROL NOTES:**

NOTIFY THE CITY OF ANN ARBOR SOIL EROSION CONTROL OFFICE 48 HOURS PRIOR TO BEGINNING WORK ON THE PROJECT. PHONE: 734-794-6265.

- 1. THE CONTRACTOR SHALL IMPLEMENT AND MAINTAIN THE SOIL EROSION CONTROL MEASURES AS SHOWN ON THE PLANS AND AS DIRECTED BY THE ENGINEER AT ALL TIMES DURING CONSTRUCTION. ANY MODIFICATIONS OR ADDITIONS TO THE SOIL EROSION CONTROL MEASURES DUE TO CONSTRUCTION OR CHANGED CONDITIONS SHALL BE AS DIRECTED AND APPROVED BY THE ENGINEER.
- 2. ALL SOIL EROSION AND SEDIMENTATION CONTROL WORK SHALL CONFORM TO THE PERMIT REQUIREMENTS OF THE CITY OF ANN ARBOR, CHAPTER 55 ANN ARBOR UNIFIED DEVELOPMENT CODE, CITY OF ANN ARBOR STANDARDS DIVISION VII, THE LAWS OF THE STATE OF MICHIGAN, AND THE REQUIREMENTS OF
- 3. DAILY, OR AFTER ANY STORM EVENT, INSPECTIONS OF EROSION CONTROL MEASURES SHALL BE MADE BY THE CONTRACTOR. PERIODIC INSPECTIONS MAY BE MADE BY THE ENGINEER TO DETERMINE THE EFFECTIVENESS OF EROSION AND SEDIMENTATION CONTROL MEASURES. ANY NECESSARY CORRECTIONS SHALL BE MADE WITHOUT DELAY, AND WITHOUT ADDITIONAL COST TO THE CITY OF ANN ARBOR.
- 4. EROSION AND SEDIMENTATION FROM WORK ON THE SITE SHALL BE CONTAINED ON THE SITE AND NOT BE ALLOWED TO COLLECT ON ANY OFF-SITE AREAS, ROADWAYS OR WATERWAYS.
- 5. ALL MUD/SOIL TRACKED ONTO ROADWAYS FROM THE SITE DUE TO CONSTRUCTION, SHALL BE PROMPTLY REMOVED BY THE CONTRACTOR. IF SO ORDERED, THE CONTRACTOR SHALL PROVIDE AND OPERATE A VACUUM-TYPE STREET SWEEPER, AT NO ADDITIONAL COST TO THE CITY OF ANN ARBOR.
- 6. RESTORATION OF ALL DISTURBED AREAS, INCLUDING PLACEMENT OF TOPSOIL, SEED, FERTILIZER AND MULCH AND/OR SOD SHALL BE PERFORMED WITHIN FIVE (5) DAYS OF THE COMPLETION OF FINAL
- 7. CONSTRUCTION OPERATIONS SHALL BE SCHEDULED AND PERFORMED SO THAT PREVENTATIVE SOIL EROSION CONTROL MEASURES ARE IN PLACE PRIOR TO EXCAVATION IN CRITICAL AREAS AND TEMPORARY STABILIZATION MEASURES ARE IN PLACE IMMEDIATELY FOLLOWING BACKFILLING OPERATIONS.
- 8. SPECIAL PRECAUTIONS WILL BE TAKEN IN THE USE OF CONSTRUCTION EQUIPMENT TO PREVENT SITUATIONS THAT PROMOTE EROSION.

9. PROPER DUST CONTROL SHALL BE MAINTAINED DURING CONSTRUCTION BY USE OF WATER TRUCKS

- AND/OR DUST PALLATIVE AS REQUIRED. 10. THE CONTRACTOR SHALL BE RESPONSIBLE FOR MAINTAINING ALL TEMPORARY SOIL EROSION CONTROL MEASURES AND REMOVAL OF SOME MEASURES UPON AUTHORIZED COMPLETION OF THE PROJECT. FINAL COMPLETION OF PROJECT WILL NOT BE AUTHORIZED UNTIL ALL SITE WORK AND UTILITY
- 11. THE CONTRACTOR SHALL NOT GRADE INTO ADJACENT PROPERTIES. SILT AND PROTECTIVE FENCE SHALL BE INSTALLED AND MAINTAINED TO PREVENT GRADING, EROSION AND SEDIMENTATION INTO THE
- 12. TREE PROTECTION FENCING MUST REMAIN INTACT UNTIL RESTORATION OF THE SITE IS COMPLETE.
- 1. THE CONTRACTOR IS TO SUBMIT TO THE ENGINEER. A SEQUENCE OF CONSTRUCTION WITH RESPECT TO THE SOIL EROSION CONTROL MEASURES FOR REVIEW, COMMENT AND APPROVAL. THIS SCHEDULE IS TO INCLUDE INSPECTION AND REPAIR OF ALL TEMPORARY EROSION CONTROL MEASURES DAILY AND WITHIN 24 HOURS OF A STORM EVENT.

SAMPLE SOIL EROSION AND SEDIMENTATION CONTROL INSTALLATION MINIMUM REQUIREMENTS: 1.1. INSTALL SILT FENCE, TREE PROTECTION FENCING, MUD MATS, INLET FILTERS ON EXISTING DRAINAGE FEATURES, AND ALL OTHER TEMPORARY SOIL EROSION CONTROLS, PRIOR TO ANY CLEARING OR

1.2. STRIP AND STOCKPILE TOPSOIL. STABILIZE STOCKPILE AS REQUIRED.

CONSTRUCTION IS COMPLETE AND ALL SOILS ARE STABILIZED.

- 1.3. INSTALL WATER MAINS, STORM AND SANITARY SEWERS, AND OTHER ENCLOSED DRAINAGE FEATURES. NEW INLET FILTERS SHALL BE INSTALLED IMMEDIATELY FOLLOWING INSTALLATION OF NEW DRAINAGE
- 1.4. PERFORM MACHINE GRADING OPERATIONS AND CONSTRUCT PAVEMENTS (MAINLINE, SIDEWALKS, DRIVES, ETC.).
- 1.5. CONTINUALLY MAINTAIN EROSION AND SEDIMENTATION CONTROL MEASURES. AS REQUIRED TO ALLOW DRAINAGE AND SEDIMENT REMOVAL. REMOVE ANY ACCUMULATED SEDIMENT IMMEDIATELY.
- 1.6. COMPLETE ALL FINE GRADING.

SEQUENCE OF EROSION CONTROL MEASURES:

EARTH MOVING OPERATION.

- 1.7. TEMPORARY SEED AND INSTALL EROSION CONTROL BLANKET IN ALL DISTURBED AREAS.
- 1.8. REFER TO LANDSCAPE PLANTING PLANS FOR PERMANENT SITE STABILIZATION.
- 1.9. CLEAN OUT STORM SEWER SYSTEMS.
- 1.10. REMEDY ANY NOTED DEFECTS TO THE SATISFACTION OF THE CITY OF ANN ARBOR'S SOIL EROSION AND SEDIMENTATION CONTROL OFFICIAL.
- 1.11. ALL TEMP. SOIL EROSION CONTROL MEASURES MUST BE REMOVED, WITH ENGINEERS APPROVAL, PRIOR TO FINAL INSPECTION

NOTE: THIS SEQUENCE IS FOR INFORMATION ONLY. IT IS INTENDED TO SHOW THE SEQUENCE OF CONSTRUCTION WITH RESPECT TO THE SOIL EROSION AND SEDIMENTATION CONTROL MEASURES. THE CONTRACTOR IS RESPONSIBLE FOR SUBMITTING THEIR OWN DETAILED CONSTRUCTION SEQUENCE AND SCHEDULE TO THE ENGINEER FOR REVIEW, COMMENT, AND APPROVAL.

#### TEMPORARY SEEDING:

- 1. SEED IN ACCORDANCE WITH PROJECT DRAWINGS AND SPECIFICATIONS.
- 2. ANY DISTURBED AREA NOT PAVED, SEEDED, MULCHED, SODDED OR BUILT UPON BY NOVEMBER 15TH OR JUNE 30TH IS TO BE TEMPORARILY STABILIZED PER SPECIFICATIONS.

THE ESTIMATED COST OF SOIL EROSION AND SEDIMENTATION CONTROL MEASURES, TOPSOIL, SEEDING, AND MULCH = \$25,000

ESTIMATE OF EXCAVATION AND FILL FROM EXISTING TO FINAL GRADE: EXCAVATION = 6150 CY, FILL = 5680 CY

ON SITE SOILS PER THE USDA SOIL SURVEY OF WASHTENAW COUNTY, MICHIGAN:

IMPERVIOUS PROJECT AREA

Miami loam, 6 to 12 percent slopes

PRIOR TO CONSTRUCTION = 1.5 ACRES

POST CONSTRUCTION = 1.6 ACRES

AREA OF PROPOSED DISTURBANCE = 1.8 ACRES

### PERMITS REQUIRED TO BE OBTAINED BY THE CONTRACTOR PRIOR TO THE REGINNING OF CONSTRUCTION

PERMIT	ISSUING AUTHORITY
LANE CLOSURE PERMIT*	CITY OF ANN ARBOR ENGINEERING
"NO PARKING" SIGNS PERMIT*	CITY OF ANN ARBOR ENGINEERING
GRADING/SOIL EROSION & SEDIMENTATION CONTROL PERMIT*	CITY OF ANN ARBOR CUSTOMER SERVICE
RIGHT-OF-WAY PERMIT*	CITY OF ANN ARBOR CUSTOMER SERVICE

## PERMITS REQUIRED TO BE OBTAINED BY THE CITY OF ANN ARBOR PRIOR TO THE BEGINNING OF CONSTRUCTION.

PERMIT	ISSUING AUTHORITY
	MICHIGAN DEPARTMENT OF ENVIRONMENT, GREAT LAKES, AND ENERGY (EGLE)

<b>PUBLIC UTILITIES</b>	OWNER	CONTACT
WATER		
SANITARY		
STORM	CITY OF ANN ARBOR PUBLIC WORKS W.R. WHEELER SERVICE CENTER 4251 STONE SCHOOL ROAD	(734) 794–6350
FORESTRY	ANN ARBOR, MI 48108	
SIGNS SIGNALS STREET LIGHTS		MARK MORENO (734) 794-6361
PRIVATE UTILITIES	OWNER	CONTACT
GAS	DTE ENERGY 3150 E. MICHIGAN AVE, YPSILANTI TOWNSHIP, MI 48198	ROBERT CZAPIEWSK (734) 544–7818
ELECTRIC	DTE ENERGY WESTERN WAYNE SERVICE CENTER 8001 HAGGERTY ROAD BELLEVILLE, MI 48111	ANTHONY IGNASIAK (734) 397-4447
CABLE	COMCAST 27800 FRANKLIN ROAD SOUTHFIELD, MI 48034	RON SOUTHERLAND (313) 999-8300
PHONE	AT&T 550 S. MAPLE ROAD ANN ARBOR, MI 48103	STEVEN ALLSHOUSE (734) 996-5381
FIBER OPTIC	MCI 2800 N. GLENFILLE ROAD RICHARDSON, TX 75082	DEAN BOYERS (972) 729-6016
FIBER OPTIC	WINDSTREAM 1295 S LINDEN ROAD, SUITE B FLINT, MI 48532	GREG SERICH (810) 244-3500
STREET LIGHTING	DTE ENERGY 8001 HAGGERTY ROAD BELLEVILLE, MI 48111	LANCE ALLEY (734) 397-4188

	MADISON ST & MADISON PL BENCHMARKS								
BM#	ELEV	DESCRIPTION							
5	897.912	SET NAIL IN EAST SIDE OF LIGHT POLE, ON WEST SIDE OF SOULE, IN FRONT OF HOUSE #714							
6	903.357	SET NAIL IN NORTHERLY SIDE OF LIGHT POLE, ON SOUTH SIDE OF MADISON, IN FRONT OF HOUSE #1303							
7	896.450	SET BOAT SPIKE IN NORTHERLY SIDE OF LIGHT POLE, ON THE SOUTH SIDE OF MADISON, BETWEEN HOUSE #S 1301 & 1207							
9	871.341	SET RR SPIKE IN SOUTH SIDE OF LIGHT POLE, AT THE NE CORNER OF MADISON & MADISON PLACE							
10	873.728	TOP OF WESTERLY BONNET BOLT ON FIRE HYDRANT. ON THE WEST SIDE OF MADISON PLACE, IN FRONT OF HOUSE #626							
11	884.361	SET RR SPIKE IN WEST SIDE OF LIGHT POLE, ON EAST SIDE OF MADISON PLACE, BETWEEN HOUSE #S 717 & 721							

		Know wh	Sall b	
			ЯN	СНЕСКЕD
			DF/cc	DRAWN
			2-28-2023	DATE




ERVICES - ENGINEERING
MADISON ST & MADISON PL
WATERMAIN REPLACEMENT

BLIC ARBOI

ANN

SHEET No.

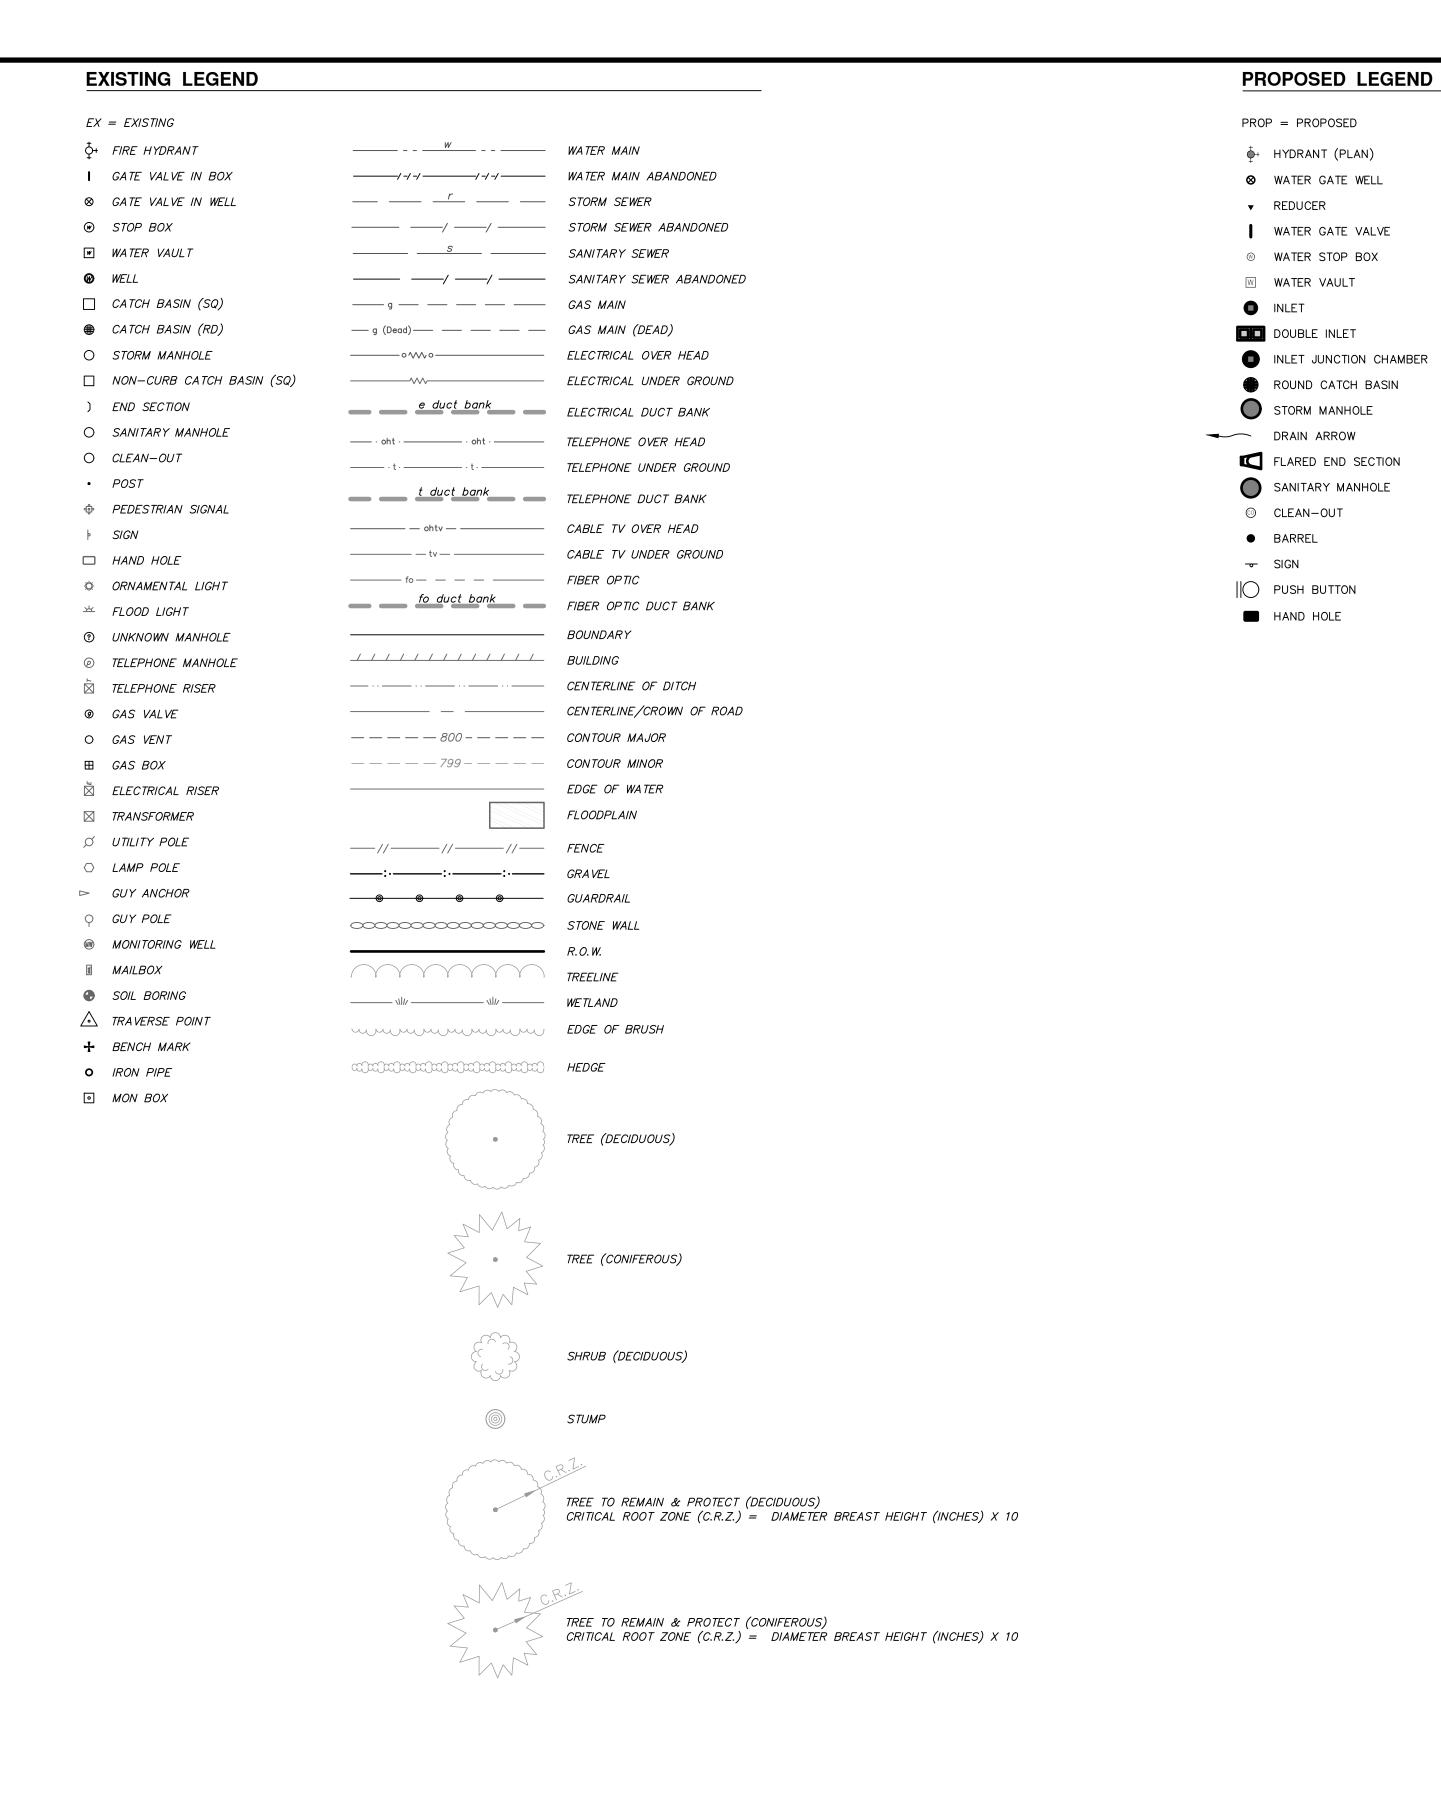


CITY OF ANN ARBOR - PUBLIC SERVICES - ENGINEERING

CALE: NTS

MADISON ST & MADISON PL

WATERMAIN REPLACEMENT

SHEET No.

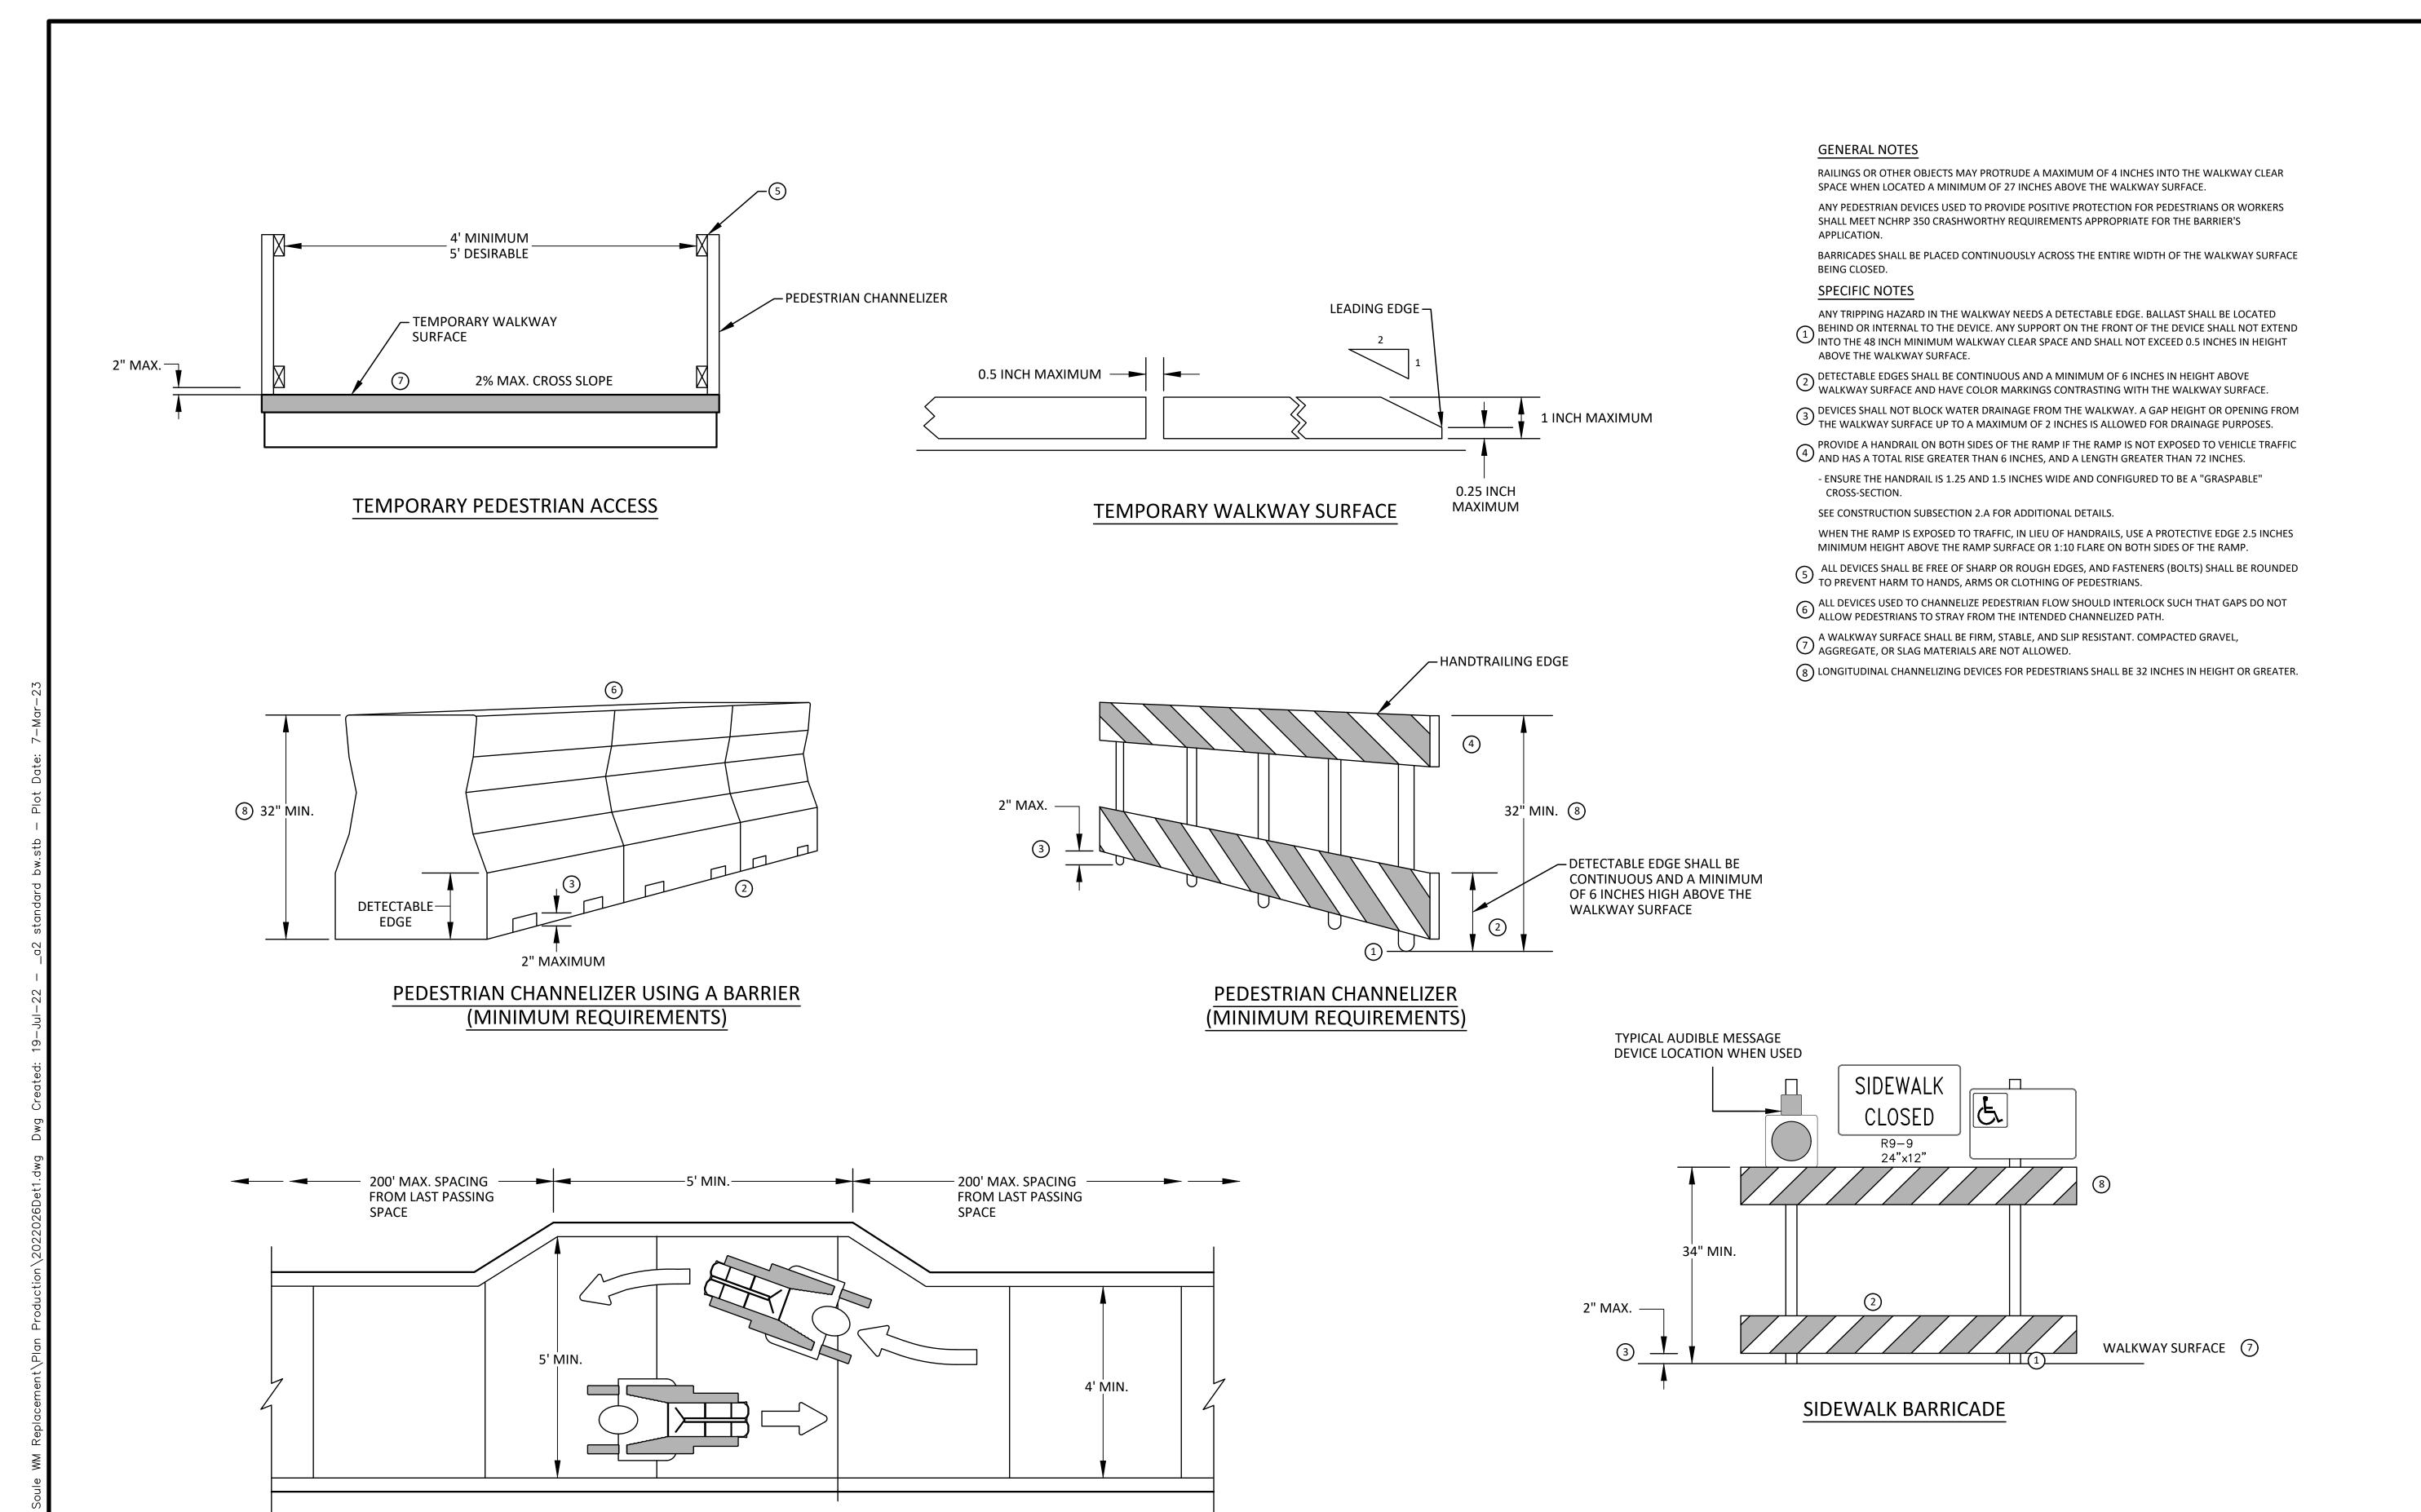

NARROW TEMPORARY PEDESTRIAN ACCESS ROUTE PASSING DETAIL



OF ANN ARBOR - PUBLIC SERVICES - ENGINEERING

MADISON ST & MADISON PL

WATERMAIN REPLACEMENT


TEMPORARY CURB RAMP

PARALLEL TO CURB


#### SPECIFIC NOTES

- 1 CURB RAMPS SHALL BE 48" MIN. WIDTH WITH A FIRM, STABLE AND SLIP RESISTANT SURFACE.
- PROTECTIVE EDGING WITH A 2.5" MIN. HEIGHT ABOVE THE RAMP SHALL BE PLACED WHEN A CURB RAMP OR LANDING PLATFORM HAS A VERTICAL DROP OF 6" OR GREATER OR HAS A SIDE APRON SLOPE STEEPER THAN 1:3. PROTECTIVE EDGING SHOULD BE CONSIDERED WHEN CURB RAMPS OR LANDING PLATFORMS HAVE A VERTICAL DROP OF 3" OR MORE.
- DETECTABLE EDGING ANYTIME A HANDRAIL IS REQUIRED, AND ANYTIME THE PATH CHANGES DIRECTION. THIS INCLUDES A TURN ONTO THE RAMP FROM THE PATH. DETECTABLE EDGING (3) MUST BEGIN A MAXIMUM OF 2.5" ABOVE THE RAMP SURFACE, AND EXTEND AT LEAST 6" ABOVE THE RAMP SURFACE. CONTRASTING COLOR SHALL BE PLACED ON ALL CURB RAMP
- LANDINGS WHERE THE WALKWAY CHANGES DIRECTION (TURNS). 4 CURB RAMPS AND LANDINGS SHALL HAVE A 2% MAX. CROSS SLOPE.
- 5 CLEAR SPACE OF 48" x 48" MIN. SHALL BE PROVIDED ABOVE AND BELOW THE CURB RAMP.
- 6 THE CURB RAMP WALKWAY EDGE SHALL BE MARKED WITH A CONTRASTING COLOR, 2" TO 4" WIDE MARKING. THE MARKING IS OPTIONAL WHERE COLOR CONTRASTING EDGING IS USED.
- 7 WATER FLOW IN THE GUTTER SYSTEM SHALL NOT BE IMPEDED.
- 8 LATERAL JOINTS OR GAPS BETWEEN SURFACES SHALL BE LESS THAN 1/2" WIDTH.
- 9 CHANGES BETWEEN SURFACE HEIGHTS SHALL NOT EXCEED 1/2". LATERAL EDGES SHOULD BE VERTICAL UP TO 1/4" HIGH, AND BEVELED AT 1:2 BETWEEN 1/4" AND 1/2" HEIGHT.

#### SHOWN WITH PROTECTIVE EDGE

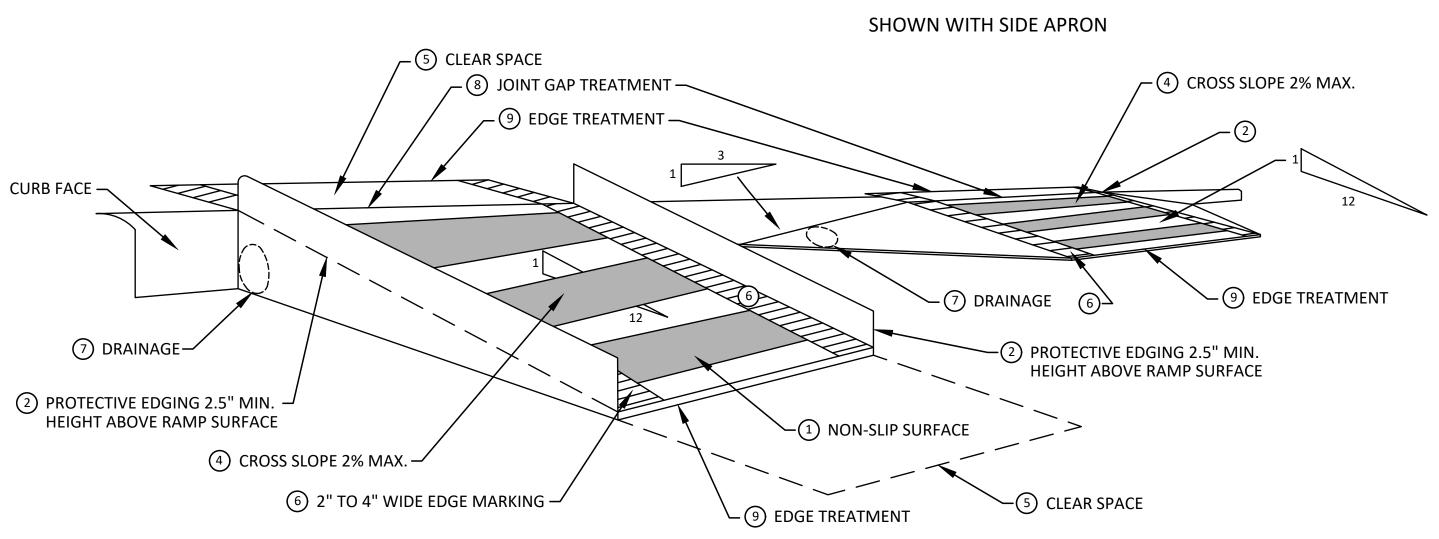

TEMPORARY CURB RAMP PERPENDICULAR TO CURB

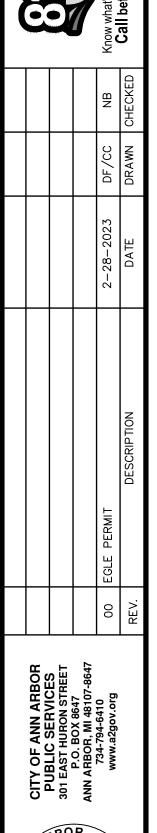


CITY OF ANN ARBOR - PUBLIC SERVICES - ENGINEERING

MADISON ST & MADISON PL

WATERMAIN REPLACEMENT

5 OF 31


LEADING EDGE ¬ 0.5 INCH MAXIMUM 0.25 INCH MAXIMUM 9 EDGE TREATMENT

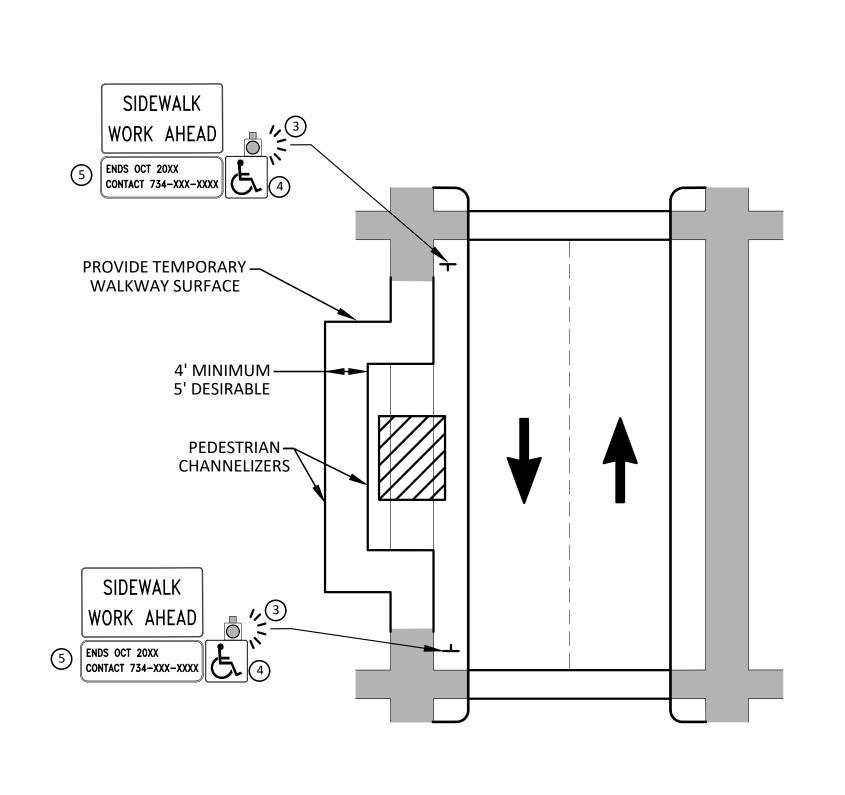


BYPASS ON ADJACENT AVAILABLE

**RIGHT OF WAY** 

**BYPASS TYPE A** 

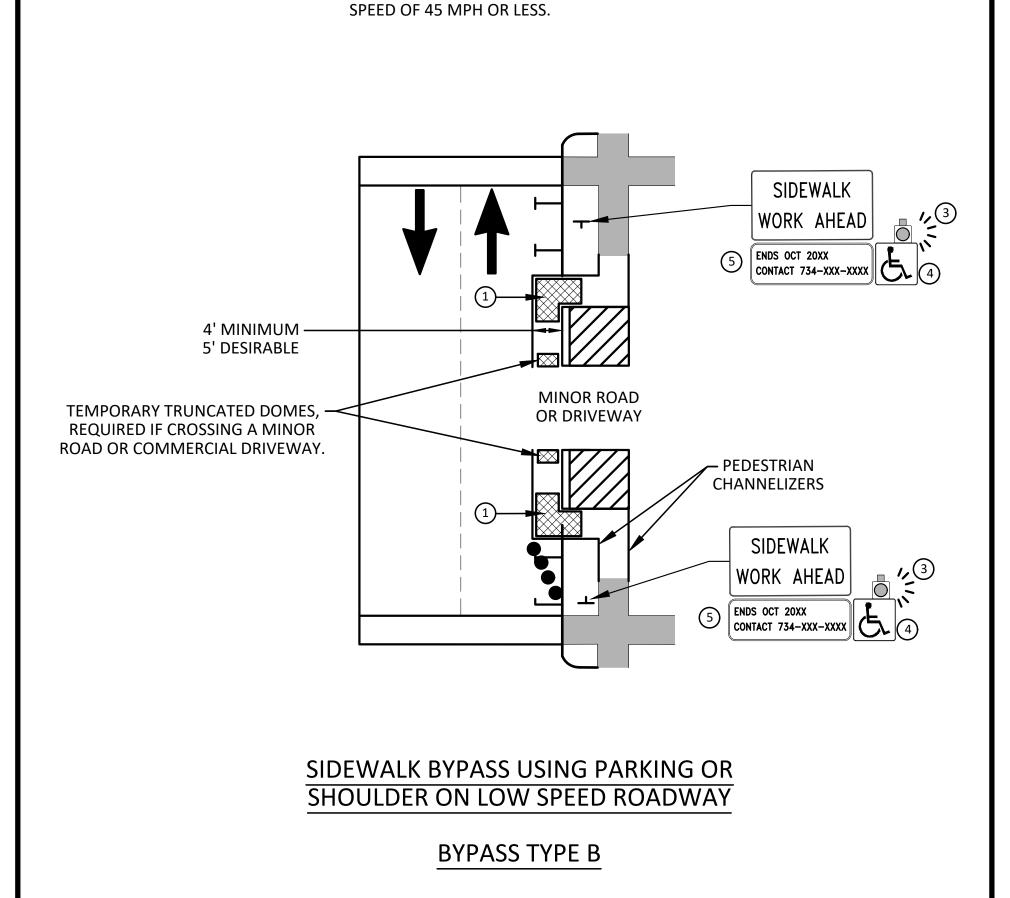

NOTE: MAY ONLY BE USED ON ROADWAY WITH POSTED

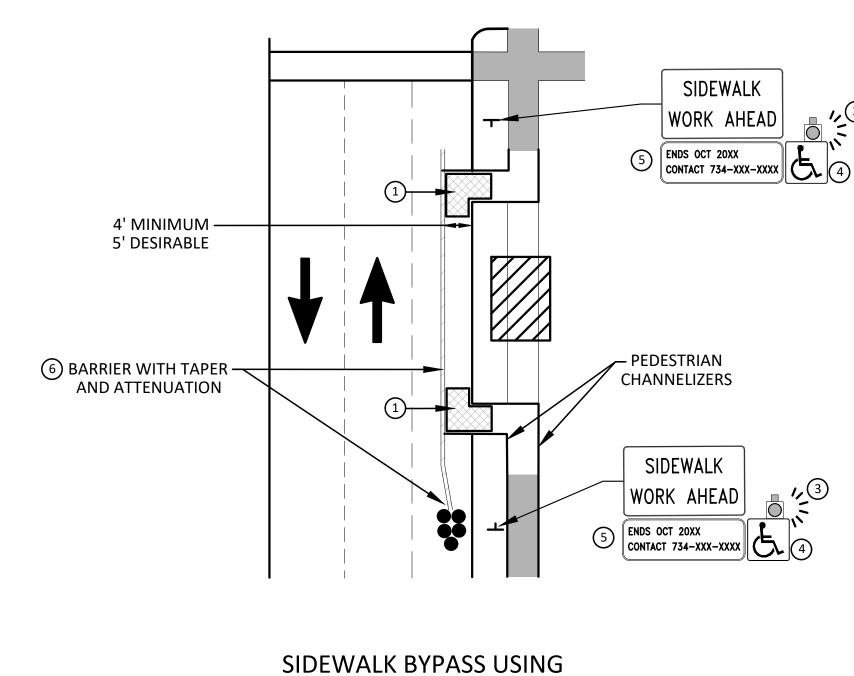

BYPASS TYPE C

SHOULDER OR PARKING LANE ON HIGH SPEED ROADWAY

#### **GENERAL NOTES**

WHEN CLOSING OR RELOCATING CROSSWALKS OR SIDEWALKS, THE CONTRACTOR SHALL PROVIDE DETECTABLE TEMPORARY FACILITIES AND INCLUDE ACCESSIBILITY FEATURES CONSISTENT WITH EXISTING PEDESTRIAN FACILITIES.

TEMPORARY TRAFFIC CONTROL DEVICES FOR PEDESTRIANS ARE SHOWN. OTHER DEVICES MAY BE NECESSARY TO CONTROL VEHICULAR TRAFFIC. STAGE WORK, AS NECESSARY, TO PROVIDE AN ALTERNATE PEDESTRIAN ROUTE (APR) AT ALL TIMES. FOR ROADWAYS WITH NO AVAILABLE DETOURS, MAINTAIN ONE OPEN SIDEWALK AT ALL TIMES.

PROVIDE A SMOOTH, CONTINUOUS, HARD SURFACE THROUGH THE LENGTH OF THE APR. COMPACTED GRAVEL, AGGREGATE, OR SLAG MATERIALS ARE NOT ALLOWED. PROVIDE A FIRM, STABLE, AND SLIP RESISTANT TEMPORARY WALKWAY SURFACE TO COVER SHORT SEGMENTS OF ROUGH, SOFT, OR UNEVEN GROUND.

THE PEDESTRIAN TRAFFIC SIGNALS CONTROLLING CLOSED CROSSWALKS SHALL BE COVERED OR DEACTIVATED BY THE CITY OF ANN ARBOR. THE CONTRACTOR SHALL SCHEDULE AND COORDINATE THIS WORK WITH THE ENGINEER A MINIMUM OF 72 HOURS (NOT INCLUDING WEEKENDS & HOLIDAYS) PRIOR TO THE BEGINNING OF WORK THAT REQUIRES A SIDEWALK

POST MOUNTED SIGNS LOCATED ADJACENT TO A SIDEWALK SHALL HAVE A 7 FOOT MINIMUM CLEARANCE FROM THE BOTTOM OF THE SIGN TO THE SIDEWALK SURFACE.


WHEN THE ENGINEER DETERMINES THAT THE CONTRACTOR'S OPERATIONS OR PLACEMENT OF TRAFFIC CONTROL DEVICES HAS CAUSED A SITUATION THAT THE VISIBILITY OF A TRAFFIC CONTROL DEVICE IS REDUCED ENOUGH TO CREATE A HAZARD, THE TRAFFIC CONTROL DEVICES SHALL BE DELINEATED WITH FLAGS OR OTHER ENGINEER-APPROVED DEVICES AT NO ADDITIONAL COST TO THE PROJECT.

MINIMIZE DISRUPTION TO PEDESTRIANS TO THE MAXIMUM EXTENT FEASIBLE BY PROVIDING AN APR IN THE FOLLOWING ORDER OF PREFERENCE:

- 1. PROVIDE THE APR ON THE SAME SIDE OF THE STREET AS THE DISRUPTED ROUTE UTILIZING BYPASSES.
- 2. WHERE IT IS NOT FEASIBLE TO PROVIDE A SAME SIDE APR, PROVIDE A DETOUR ON THE OTHER SIDE OF THE STREET.
- 3. WHERE IT IS NOT FEASIBLE TO PROVIDE AN APR ON THE OTHER SIDE OF THE ROADWAY, PROVIDE AN APR DETOUR WITH TRAILBLAZING SIGNS AS SHOWN ON THE PROJECT PLANS.


## SPECIFIC NOTES

- 1 TEMPORARY CURB RAMPS WITH DETECTABLE WARNINGS.
- (2) 5 DEVICE TAPER 25 FEET LONG, RECOMMENDED WHEN THE CLOSED AREA WAS USED AS AN INTERMITTENT TRAFFIC LANE OR BYPASS LANE. STREET PARKING SHALL BE PROHIBITED FOR AT LEAST 50 FEET IN ADVANCE OF THE MID-BLOCK CROSSWALK.
- (3) AN APPROVED AUDIBLE MESSAGE DEVICE OR TACTILE MESSAGE SHOULD BE PROVIDED FOR SIGHT-IMPAIRED PEDESTRIANS.
- 4) THE INTERNATIONAL SYMBOL OF ACCESSIBILITY SHALL BE DISPLAYED WHEN ANY WALKWAY THROUGH A WORK ZONE HAS BEEN DETERMINED TO BE TPAR COMPLIANT. THE SYMBOL OF ACCESSIBILITY SHALL NOT BE DISPLAYED IF PERSONS WITH DISABILITIES SHOULD NOT USE THE PRIMARY TEMPORARY PEDESTRIAN DETOUR. THE REASON FOR THE NON-COMPLIANCE SHALL BE POSTED AND AN ALTERNATE ROUTE SHALL BE POSTED WHEN THE PRIMARY TEMPORARY PEDESTRIAN DETOUR IS NON-COMPLIANT TO TPAR STANDARDS.
- (5) TYPICAL SIGN MESSAGE FOR A TEMPORARY PEDESTRIAN DETOUR SHALL INCLUDE INFORMATION SUCH AS THE DURATION OF THE WALKWAY RESTRICTIONS (BEGINNING AND/OR END DATES) AND A PROJECT CONTACT NUMBER FOR 24 / 7 QUESTIONS OR
- (6) SEE MMUTCD FOR GUIDANCE ON PLACEMENT AND USAGE OF BARRIER.

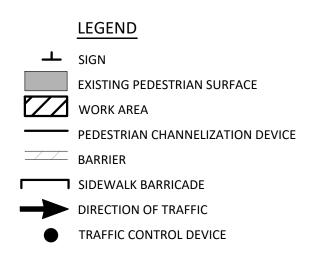

RVICES - ENGINEERING MADISON ST & MADISON PL WATERMAIN REPLACEMENT **ANN ARBOR** 

#### PEDESTRIAN DETOUR USING OPPOSITE SIDE OF STREET

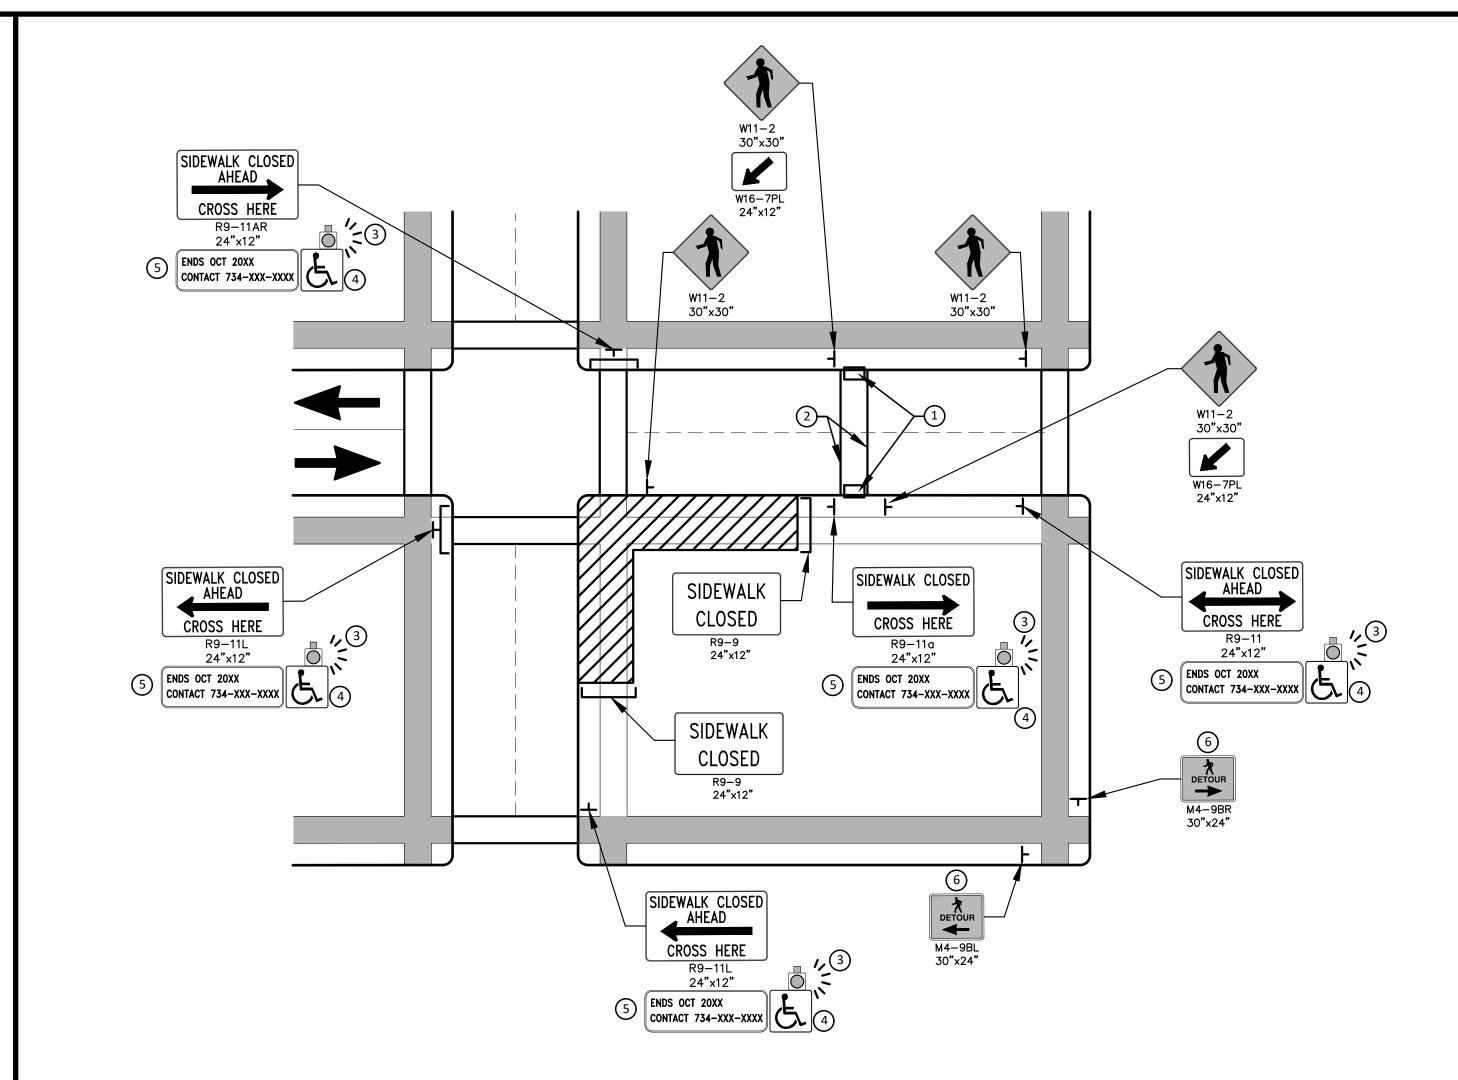

# OTHER SIDE OF STREET DETOUR OR DETOUR WITH TRAILBLAZING SIGNS (FOR CORNER SIDEWALK CLOSURE WITH OPTIONAL TEMPORARY CROSSWALK)

#### **GENERAL NOTES**

WHEN CLOSING OR RELOCATING CROSSWALKS OR SIDEWALKS, THE CONTRACTOR SHALL PROVIDE DETECTABLE TEMPORARY FACILITIES AND INCLUDE ACCESSIBILITY FEATURES CONSISTENT WITH EXISTING PEDESTRIAN FACILITIES.

TEMPORARY TRAFFIC CONTROL DEVICES FOR PEDESTRIANS ARE SHOWN. OTHER DEVICES MAY BE NECESSARY TO CONTROL VEHICULAR TRAFFIC. STAGE WORK, AS NECESSARY, TO PROVIDE AN ALTERNATE PEDESTRIAN ROUTE (APR) AT ALL TIMES. FOR ROADWAYS WITH NO AVAILABLE DETOURS, MAINTAIN ONE OPEN SIDEWALK AT ALL TIMES.

PROVIDE A SMOOTH, CONTINUOUS, HARD SURFACE THROUGH THE LENGTH OF THE APR. COMPACTED GRAVEL, AGGREGATE, OR SLAG MATERIALS ARE NOT ALLOWED. PROVIDE A FIRM, STABLE, AND SLIP RESISTANT TEMPORARY WALKWAY SURFACE TO COVER SHORT SEGMENTS OF ROUGH, SOFT, OR UNEVEN GROUND.

THE PEDESTRIAN TRAFFIC SIGNALS CONTROLLING CLOSED CROSSWALKS SHALL BE COVERED OR DEACTIVATED BY THE CITY OF ANN ARBOR. THE CONTRACTOR SHALL SCHEDULE AND COORDINATE THIS WORK WITH THE ENGINEER A MINIMUM OF 72 HOURS (NOT INCLUDING WEEKENDS & HOLIDAYS) PRIOR TO THE BEGINNING OF WORK THAT REQUIRES A SIDEWALK CLOSURE.

POST MOUNTED SIGNS LOCATED ADJACENT TO A SIDEWALK SHALL HAVE A 7 FOOT MINIMUM CLEARANCE FROM THE BOTTOM OF THE SIGN TO THE SIDEWALK SURFACE.

WHEN THE ENGINEER DETERMINES THAT THE CONTRACTOR'S OPERATIONS OR PLACEMENT OF TRAFFIC CONTROL DEVICES HAS CAUSED A SITUATION THAT THE VISIBILITY OF IS REDUCED ENOUGH TO CREATE A HAZARD, THE TRAFFIC CONTROL DEVICES SHALL BE DELINEATED WITH FLAGS OR OTHER ENGINEER-APPROVED DEVICES AT NO ADDITIONAL COST TO THE PROJECT.

MINIMIZE DISRUPTION TO PEDESTRIANS TO THE MAXIMUM EXTENT FEASIBLE BY PROVIDING AN APR IN THE FOLLOWING ORDER OF PREFERENCE:


- 1. PROVIDE THE APR ON THE SAME SIDE OF THE STREET AS THE DISRUPTED ROUTE UTILIZING BYPASSES.
- 2. WHERE IT IS NOT FEASIBLE TO PROVIDE A SAME SIDE APR, PROVIDE A DETOUR ON THE OTHER SIDE OF THE STREET.
- 3. WHERE IT IS NOT FEASIBLE TO PROVIDE AN APR ON THE OTHER SIDE OF THE ROADWAY, PROVIDE AN APR DETOUR WITH TRAILBLAZING SIGNS AS SHOWN ON THE PROJECT PLANS.

#### SPECIFIC NOTES


- 1 TEMPORARY CURB RAMPS WITH DETECTABLE WARNINGS.
- (2) TEMPORARY PAVEMENT MARKING FOR CROSSWALK LINES.
- AN APPROVED AUDIBLE MESSAGE DEVICE OR TACTILE MESSAGE SHALL BE PROVIDED FOR SIGHT-IMPAIRED PEDESTRIANS.
- THE INTERNATIONAL SYMBOL OF ACCESSIBILITY SHOULD BE DISPLAYED WHEN ANY WALKWAY THROUGH A WORK ZONE HAS BEEN DETERMINED TO BE TPAR COMPLIANT. THE SYMBOL OF ACCESSIBILITY SHALL NOT BE DISPLAYED IF PERSONS WITH DISABILITIES SHOULD NOT USE THE PRIMARY TEMPORARY PEDESTRIAN DETOUR. THE REASON FOR THE NON-COMPLIANCE SHALL BE POSTED AND AN ALTERNATE ROUTE SHALL BE POSTED WHEN THE PRIMARY TEMPORARY PEDESTRIAN DETOUR IS NON-COMPLIANT TO TPAR STANDARDS.
- 5 TYPICAL SIGN MESSAGE FOR A TEMPORARY PEDESTRIAN DETOUR SHALL INCLUDE INFORMATION SUCH AS THE DURATION OF THE WALKWAY RESTRICTIONS (BEGINNING AND/OR END DATES) AND A PROJECT CONTACT NUMBER FOR 24 / 7 QUESTIONS OR REPORTING HAZARDS.
- 6 PEDESTRIAN DETOUR TRAILBLAZING SIGNS SHALL BE USED IF THE PEDESTRIAN DETOUR IS IN A LOCATION OTHER THAN ACROSS THE STREET FROM THE SIDEWALK CLOSURE.

#### PEDESTRIAN TEMPORARY TRAFFIC CONTROL NOTES

- 1. THE CONTRACTOR SHALL MAINTAIN PEDESTRIAN THROUGH MOVEMENTS FROM ONE END OF THE CONSTRUCTION AREA TO THE OTHER, ON AT LEAST ONE SIDE OF THE STREET DURING CONSTRUCTION. ANY SIDEWALK CLOSURES SHALL MEET THE REQUIREMENTS OF THE MMUTCD, PART 6.
- 2. PEDESTRIAN ACCESS SHALL BE PROVIDED TO ALL ADJACENT PROPERTIES, BUILDINGS, RESIDENCES AND COMMERCIAL PROPERTIES AT ALL TIMES. THIS MAY INCLUDE TEMPORARY WALKWAYS SPANNING THE CONSTRUCTION AREA.
- 3. IF SIDEWALKS ARE CLOSED, A TEMPORARY PEDESTRIAN ACCESS ROUTE (TPAR) SHALL BE PROVIDED ON THE SAME SIDE OF THE ROAD AS THE CLOSED SIDEWALK, IF POSSIBLE. SIGNS AND BARRICADES SHALL BE USED TO PROVIDE ADVANCE NOTICE OF THE CLOSURE AND THE ROUTE OF ANY PEDESTRIAN DETOURS. THE TPAR SHALL HAVE A MINIMUM UNOBSTRUCTED WIDTH OF 4 FEET. IF THE TPAR IS LESS THAN 5 FEET IN WIDTH, A 5 FOOT BY 5 FOOT PASSING SPACE SHALL BE PROVIDED AT LEAST EVERY 200 FEET. THE SURFACE OF THE TPAR SHALL BE SMOOTH AND CONTINUOUS FOR THE LENGTH OF THE TPAR. THE TPAR SHALL MAINTAIN THE SAME LEVEL OF ACCESSIBILITY AND DETECTABILITY AS THE FACILITY THAT IS BEING CLOSED. THE TPAR SHALL NOT LEAD PEDESTRIANS INTO CONFLICTS WITH VEHICLES, EQUIPMENT, OR CONSTRUCTION OPERATIONS.
- 4. IF THE TPAR IS ADJACENT TO MOVING TRAFFIC, CONSTRUCTION OPERATIONS/EQUIPMENT, OR DROP-OFFS, THEN CRASH WORTHY CHANNELIZING DEVICES THAT MEET THE REQUIREMENTS OF NCHRP 350 AND THE MMUTCD SHALL BE USED.
- 5. THE CONTRACTOR SHALL NOT STORE OR PLACE ANY CONSTRUCTION MATERIALS, EQUIPMENT OR SIGNS IN THE PEDESTRIAN PATH OF TRAVEL.
- 6. THE CONTRACTOR'S OPERATIONS SHALL NOT OCCUPY SIDEWALKS EXCEPT WHERE PROPER PROTECTION AND A TPAR HAVE BEEN PROVIDED.
- 7. WHEN DIRECTED BY THE ENGINEER, OR STATED ON THE PLANS, THE CONTRACTOR SHALL PROVIDE A TEMPORARY PEDESTRIAN TRAFFIC CONTROL PLAN FOR REVIEW AND WRITTEN APPROVAL BY THE ENGINEER A MINIMUM OF THREE WEEKS BEFORE SUCH PLAN IS IMPLEMENTED. THIS PLAN SHALL DETAIL THE CONSTRUCTION PHASING AND SCHEDULE AND THE SPECIFIC METHODS OF MAINTAINING SAFE PEDESTRIAN ACCESS THROUGHOUT THE CONSTRUCTION AREA. THIS PLAN SHALL PROVIDE THE LOCATION AND DETAILS OF TEMPORARY CONSTRUCTION SIGNING, MARKINGS, BARRICADES, CHANNELIZING DEVICES, TPARS AND METHODS TO MAINTAIN ACCESS TO ADJACENT PROPERTIES, BUSINESSES, RESIDENCES, ETC. NO WORK SHALL BE ALLOWED TO BEGIN UNTIL THIS PLAN IS APPROVED BY THE ENGINEER IN WRITING.
- 8. PROVISION OF THE TPAR AND ALL OF ITS ELEMENTS, INCLUDING BUT NOT LIMITED TO, CREATION OF THE TEMPORARY PEDESTRIAN CONTROL PLAN, SIGNS, CHANNELIZING DEVICES, BARRICADES, TEMPORARY PAVEMENT MARKINGS AND OTHER TRAFFIC CONTROL DEVICES SHALL NOT BE PAID FOR SEPARATELY, BUT SHALL BE INCLUDED IN THE ITEM OF WORK "MINOR TRAF DEVICES."

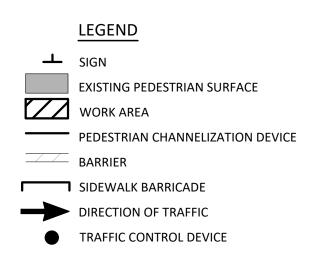

F & MADISON PL MADISON ST WATERMAIN F ARI

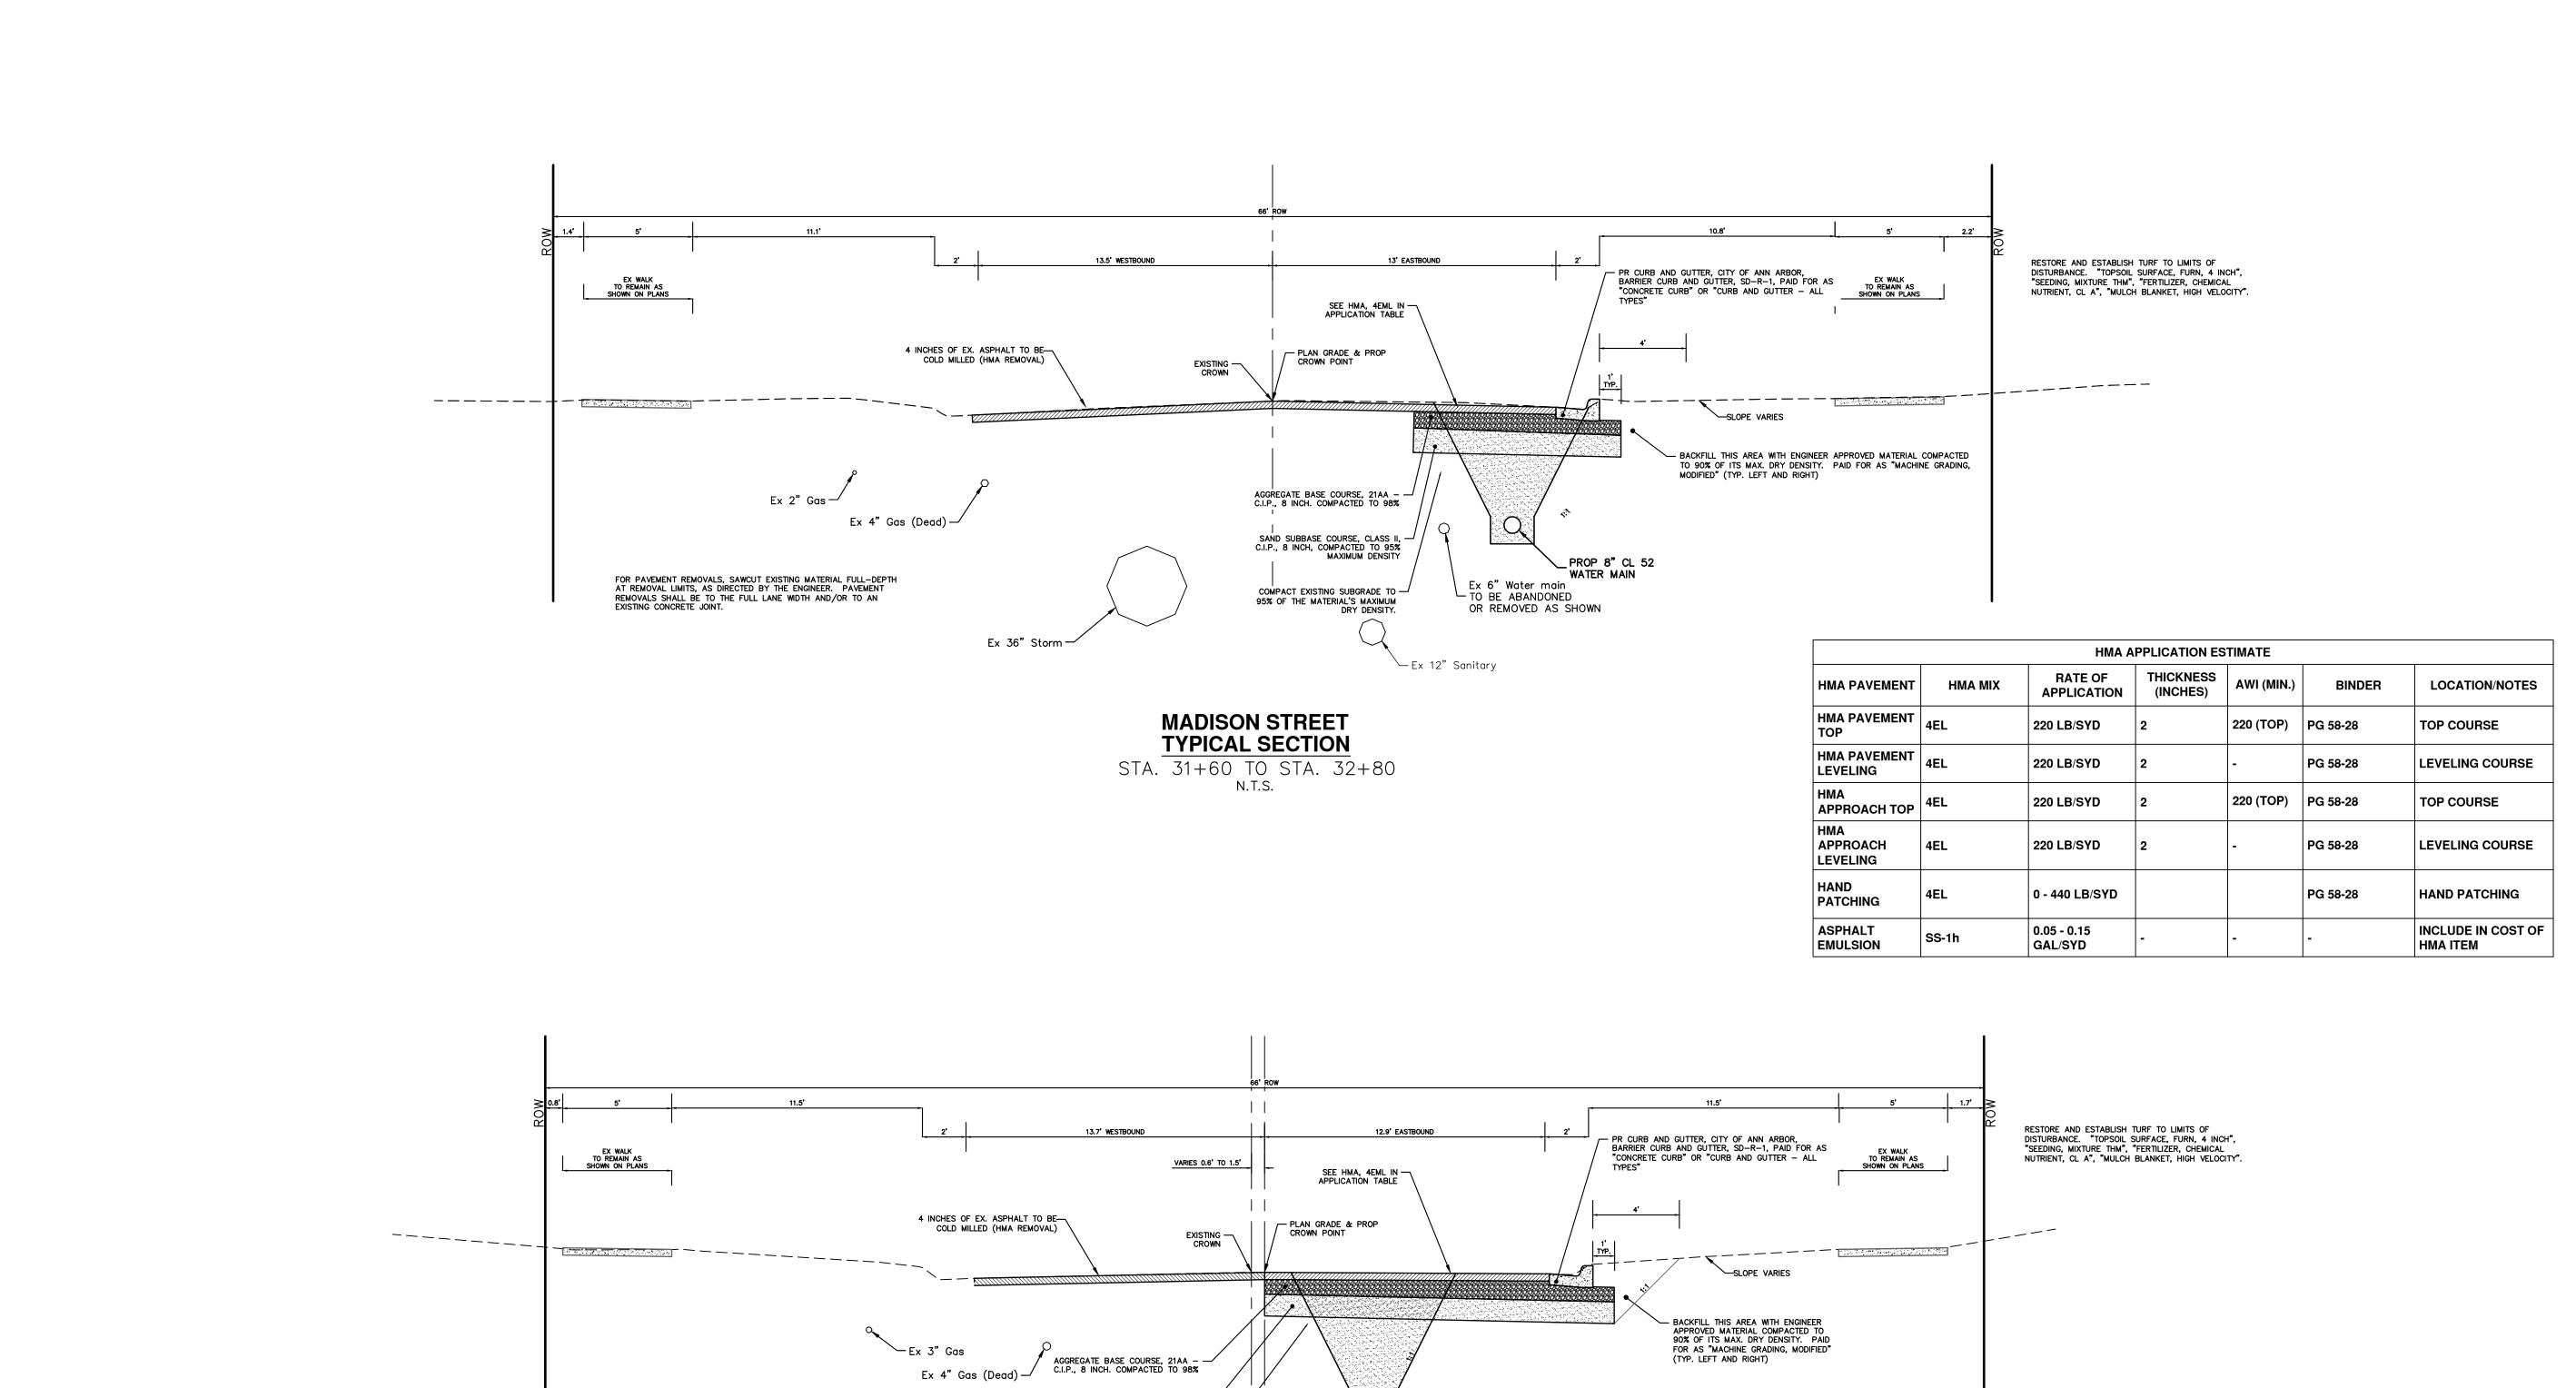

**MADISON STREET** TYPICAL SECTION POB TO STA. 31+60 N.T.S.

PROP 8" CL 52 \( \text{ WATER MAIN} \)

Ex 6" Water main TO BE ABANDONED

OR REMOVED AS SHOWN

SAND SUBBASE COURSE, CLASS II, – C.I.P., 8 INCH, COMPACTED TO 95% MAXIMUM DENSITY

COMPACT EXISTING SUBGRADE TO -95% OF THE MATERIAL'S MAXIMUM DRY DENSITY.

Ex 8" Sanitary —

FOR PAVEMENT REMOVALS, SAWCUT EXISTING MATERIAL FULL-DEPTH AT REMOVAL LIMITS, AS DIRECTED BY THE ENGINEER. PAVEMENT REMOVALS SHALL BE TO THE FULL LANE WIDTH AND/OR TO AN EXISTING CONCRETE JOINT.




CITY OF ANN ARBOR - PUBLIC SERVICES - ENGINEERING

SCALE PLAN: NTS

MADISON ST & MADISON PL
WATERMAIN REPLACEMENT
WATERMAIN REPLACEMENT
2022026-8


MADISON STREET TYPICAL SECTIONS

SHEET No.

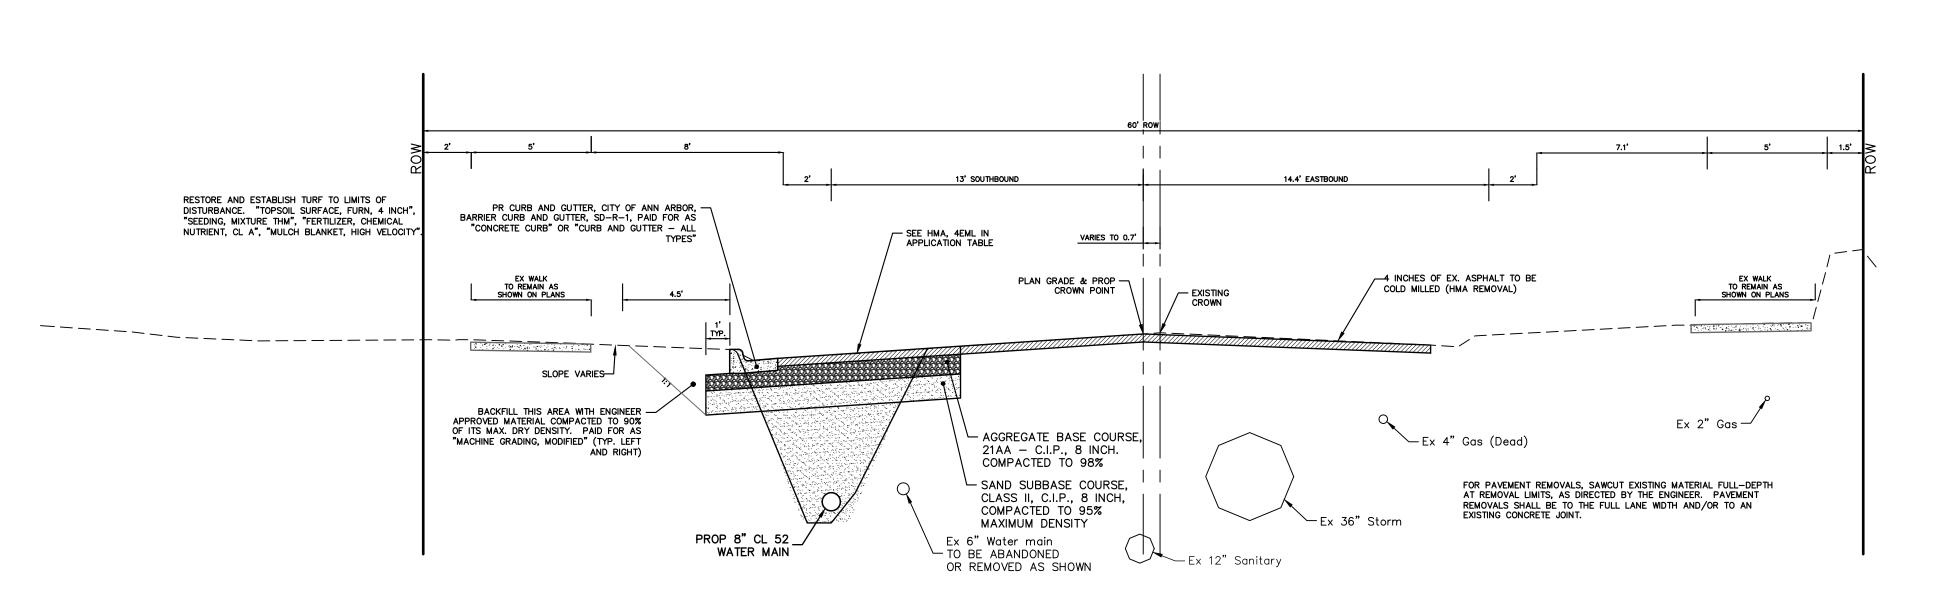

## **MADISON PLACE** PROPOSED TYPICAL SECTION STA. 35+54 TO STA. 38+08 N.T.S.

HMA APPLICATION ESTIMATE								
HMA PAVEMENT	нма міх	RATE OF APPLICATION	THICKNESS (INCHES)	AWI (MIN.)	BINDER	LOCATION/NOTES		
HMA PAVEMENT TOP	4EL	220 LB/SYD	2	220 (TOP)	PG 58-28	TOP COURSE		
HMA PAVEMENT LEVELING	4EL	220 LB/SYD	2	-	PG 58-28	LEVELING COURSE		
HMA APPROACH TOP	4EL	220 LB/SYD	2	220 (TOP)	PG 58-28	TOP COURSE		
HMA APPROACH LEVELING	4EL	220 LB/SYD	2	-	PG 58-28	LEVELING COURSE		
HAND PATCHING	4EL	0 - 440 LB/SYD			PG 58-28	HAND PATCHING		
ASPHALT EMULSION	SS-1h	0.05 - 0.15 GAL/SYD	-	-	-	INCLUDE IN COST OF		

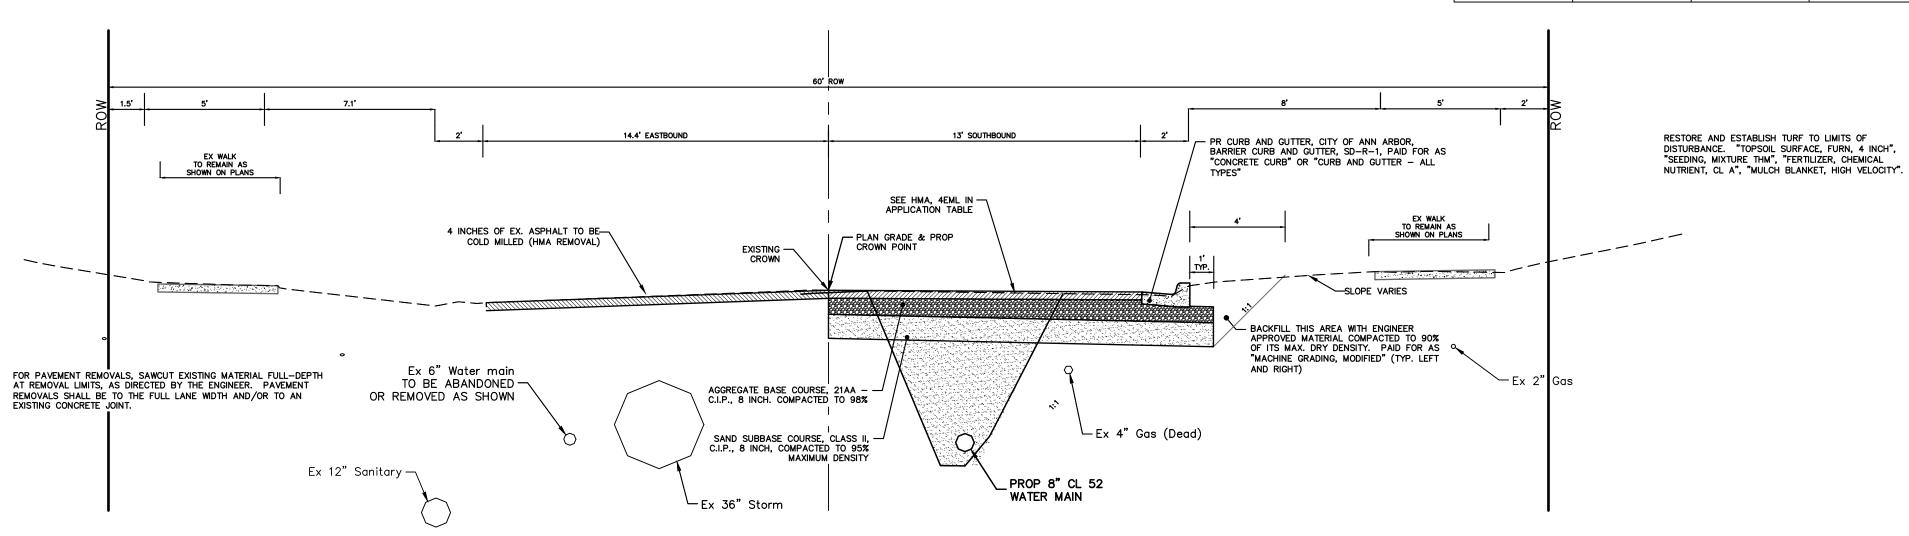

**MADISON PLACE** TYPICAL SECTION POB TO STA. 35+54 N.T.S.



CITY OF ANN ARBOR - PUBLIC SERVICES - ENGINEERING


SCALE PLAN: NTS

DRAWING No.

MADISON ST & MADISON PL

WATERMAIN REPLACEMENT

MADISON PLACE TYPICAL SECTIONS

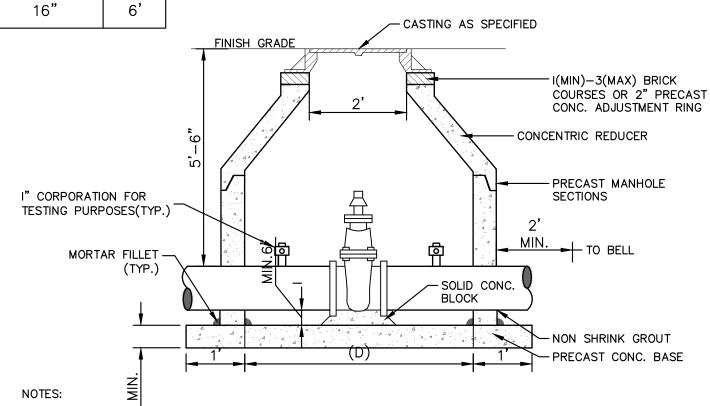

- 1. ALL LIFT HOLES AND JOINTS SHALL BE MORTARED BOTH INSIDE AND OUTSIDE
- 2. ALL JOINTS SHALL BE MADE WATER TIGHT WITH RUBBER GASKET JOINTS
- 3. NO STEPS ARE PERMITTED
- 4. MANHOLE SECTIONS SHALL MEET ASTM C-478

RAISE MANHOLE CASTING TO PROPOSED FINISH STREET GRADE AFTER PLACEMENT

OF LEVELING COURSE(S) AND PRIOR TO PLACING FINAL SURFACE COURSE.

NOTE:
IF MANHOLE WILL BE PLACED IN GRAVEL ROAD,
CASTING TO BE SET 6" TO 8" BELOW ROADWAY

GRADE. ALL CONSTRUCTION METHODS SHALL

REMAIN AS SHOWN ABOVE.

MORTAR BED (TYP.) —

## GATE WELL FOR MAIN 16" & SMALLER SD-W-3

POINTED SMOOTH OR

FINE BRUSH FINISH

- CONCRETE BRICK OR 2" PRE-

CAST CONCRETE ADJUSTMENT

MANHOLE CASTING ADJUSTMENT SD-GU-6

RING SET IN MORTAR--

MIN.(1)-MAX.(3) COURSES

- CONCRETE, GRADE P-NC TO BE

PLACED TO UNDISTURBED ROAD

- PAVEMENT TOP COURSE

— PAVEMENT

COURSE

BASE

**PAVEMENT** LEVELING COURSE

#### MINIMUM STANDARDS

THE MDOT GRADE PI OR P-NC CONCRETE AT THE FITTING FACE SHALL EXTEND TO WITHIN 2 INCHES OF THE BELL AND SHALL EXTEND FROM THE FITTING FACE A MINIMUM OF 2 FEET TO THE UNDISTURBED SOLID GROUND.


THE DIMENSIONS OF THE THRUST BLOCK AT THE FACE OF THE UNDISTURBED SOLID GROUND SHALL BE AS SHOWN IN THE TABLE BELOW.

IF THERE ISN'T SUFFICIENT SPACE FOR THE INSTALLATION OF THE THRUST BLOCK WITHOUT INTERFERENCE WITH OTHER SERVICES, ANOTHER ARRANGEMENT SATISFACTORY TO THE ENGINEER SHALL BE USED.

FITTINGS	PL	UG				BEN	1DS					
I.D.		EE DSS	9	0°	4	5 <b>°</b>	22	2 <u>1</u> °	11	<u>1</u> °	HYDF	RANT
INCHES	W	Ι	W	I	W	Ι	W	Ι	W	Τ	W	Ι
4	1.0	1.0	1.0	1.0	1.0	1.0						
6	2.0	1.5	2.0	2.0	2.0	1.0	1.0	1.0	1.0	1.0	2.0	1.5
8	2.5	2.0	3.5	2.0	2.0	2.0	2.0	1.0	1.0	1.0	2.5	2.0
12	3.5	3.0	5.5	3.0	3.5	2.5	2.0	2.0	2.0	1.0		
16	6.0	3.5	6.0	4.0	5.0	3.0	3.5	2.5	2.0	2.0		

FOR FITTING SIZES LARGER THAN 16", THRUST BLOCK DIMENSIONS SHALL BE AS SPECIFIED BY ENGINEER.


W = WIDTH IN FEETH = HEIGHT IN FEET

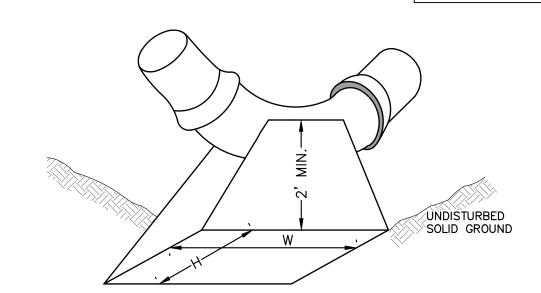


NOTE:

THESE ARE MINIMUM STANDARDS. WHERE SOIL CONDITIONS DICTATE, ADJUSTMENTS IN SIZE SHALL BE MADE AS DIRECTED BY THE PUBLIC SERVICES AREA ADMINISTRATOR.

## THRUST BLOCK SD-W-2

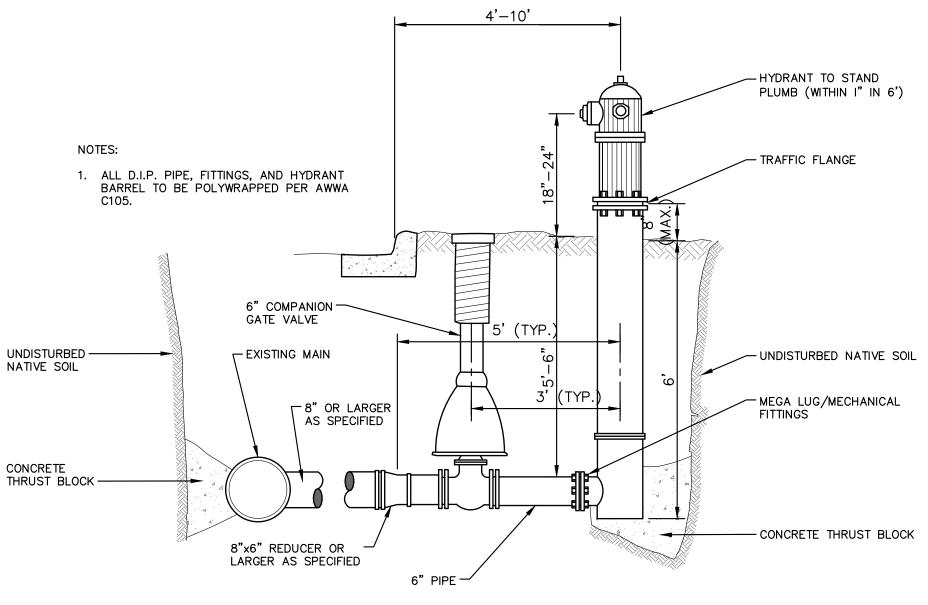

FIRE HYDRANT ASSEMBLY

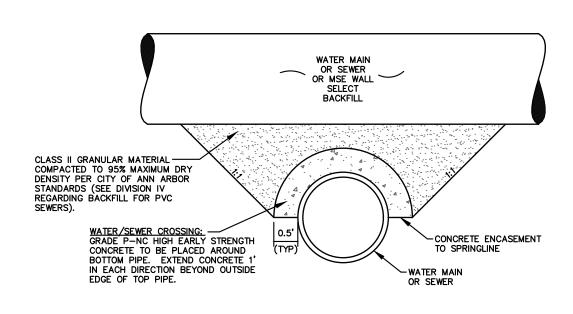

APPLIES TO: WATER AND/OR SEWER CROSSINGS WITH LESS THAN 1.5' OF VERTICAL CLEARANCE

## **CONCRETE UTILITY SADDLE**

NOTE: PLATE MAY BE CIRCULAR, SQUARE OR RECTANGULAR


SECTION A - A

MIN. 6" LARGER THAN

O.D. OF STRUCTURE


1/4" MIN. THICKNESS AND SUFFICIENT TO CARRY THE CONSTRUCTION LOAD.

**STRUCTURE PLATE SD-GU-8** 

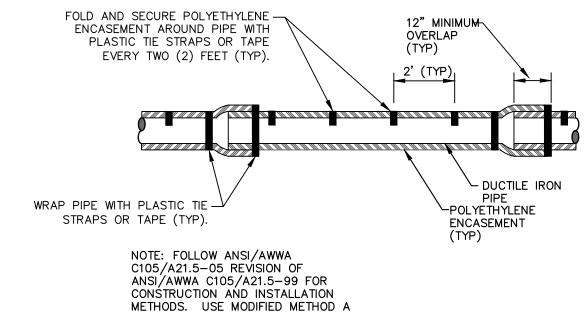

APPLIES TO: POLYETHYLENE WRAPPED D.I. WATERMAIN

SEE PLANS FOR LOCATIONS

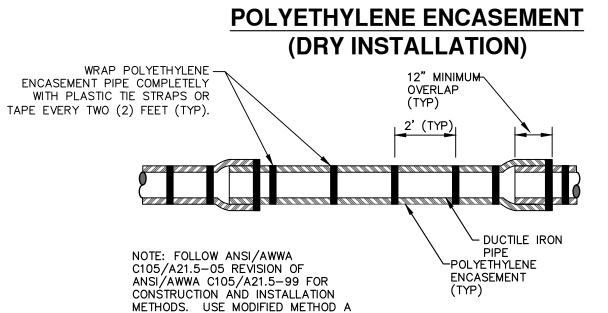

APPLIES TO: POLYETHYLENE WRAPPED D.I. WATERMAIN SEE PLANS FOR LOCATIONS

## POLYETHYLENE ENCASEMENT (WET INSTALLATION)



	_		
SES - ENGINEERING	<b>DISON ST &amp; MADISON PL</b>	<b><i>FERMAIN REPLACEMENT</i></b>	WATER MAIN DETAILS
ES.	DISO	<b>TERI</b>	*

- FINISH GRADE OF PROPOSED

WEARING COURSE

-CONCRETE, GRADE P-NC, TO BE PLACED TO UNDISTURBED

LEVELING-

NOTE: RAISE CASTING TO PROPOSED FINISH STREET

GRADE AFTER PLACEMENT OF LEVELING COURSE(S)

AND PRIOR TO PLACING

**WATER VALVE BOX ADJUSTMENT** 

FINAL SURFACE COURSE


COURSE STREET BASE

ROAD BASE.


CITY OF ANN ARBOR

SHEET No.


#### **BITUMINOUS PAVEMENT RESTORATION**

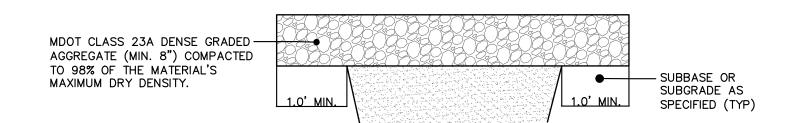

#### **GRAVEL ROAD / PARKING**

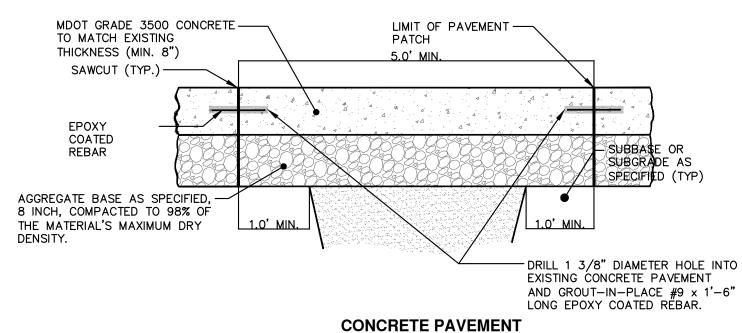


#### **UTILITY TRENCH SURFACE RESTORATION - SD-TD-3A**

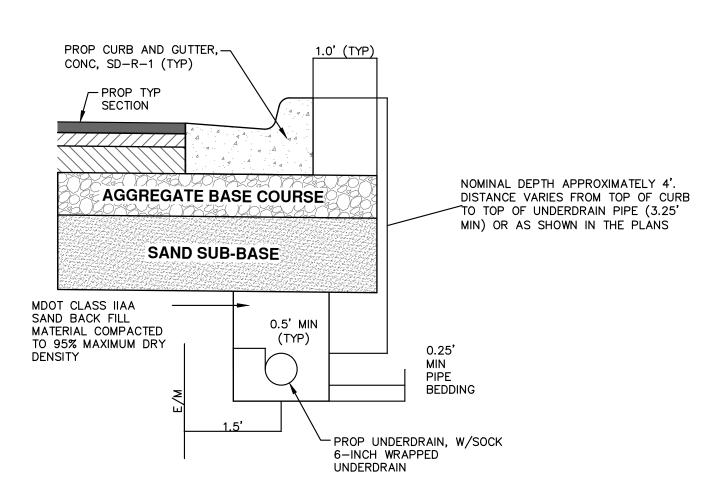

- 1. IN AREAS WHERE EDGE DRAIN CANNOT BE INSTALLED IN ACCORDANCE WITH THE DETAIL, THE EDGE DRAIN SHALL BE INSTALLED AT THE DEPTH AS INDICATED ON THE PLANS, OR AS DIRECTED BY ENGINEER. IN NO CASE SHALL THE EDGE DRAIN BE INSTALLED AT A GRADE LESS THAN 0.50% OR AT A DEPTH OF LESS THAN 2' BELOW TOP OF PROPOSED PAVEMENT.
- 2. FOR PAVEMENT BASE AND SUBBASE THICKNESS, SEE TYPICAL PAVEMENT CROSS-SECTION(S)
- 3. TRENCH DETAILS SHOW TYPE OF BACKFILL AND SURFACE RESTORATION ONLY
- 4. ALL TRENCHING TO CONFORM TO ALL APPLICABLE M.I.O.S.H.A. STANDARDS
- 5. EDGE DRAINS SHALL BE CONNECTED TO A DRAINAGE STRUCTURE AND WILL EXTEND A MINIMUM OF 100 FEET UPSLOPE FROM THE STRUCTURE.
- 6. ADDITIONAL LENGTHS OF EDGE DRAIN MAY BE REQUIRED BY THE ENGINEER BASED ON EXISTING SITE CONDITIONS, INCLUDING CONDITION OF THE SUBGRADE.

### **TYPICAL EDGE DRAIN TRENCH - SD-ST-2**

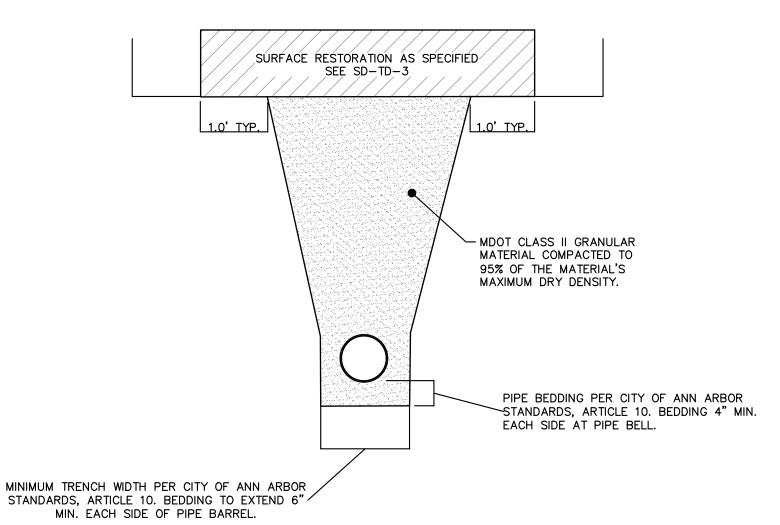


#### NOTES:

STANDARDS.


- 1. ALL TRENCH EXCAVATION, BEDDING, BACKFILLING, AND SURFACE RESTORATION SHALL COMPLY WITH CITY OF ANN ARBOR STANDARDS, ARTICLE 10.
- 2. TRENCH DETAILS SHOW TYPE OF BACKFILL AND TRENCHING REQUIREMENTS ONLY.
- 3. ALL TRENCHING TO CONFORM TO ALL APPLICABLE M.I.O.S.H.A. AND CITY
- 4. PIPE BEDDING THICKNESS UNDER CONCRETE PIPE 66" OR LARGER SHALL BE INCREASED TO 6".
- 5. SEE SD-TD-1B FOR SANITARY BEDDING AREA DETAIL. SEE SD-TD-4 FOR EDGE DRAIN BEDDING AND BACKFILL.
- 6. SURFACE RESTORATION SHALL NOT BE INCLUDED IN THE UNIT PRICE FOR PIPE AND WILL BE PAID FOR SEPARATELY.

#### UTILITY TRENCH - TYPE IA EXCLUDING SANITARY - SD-TD-1A

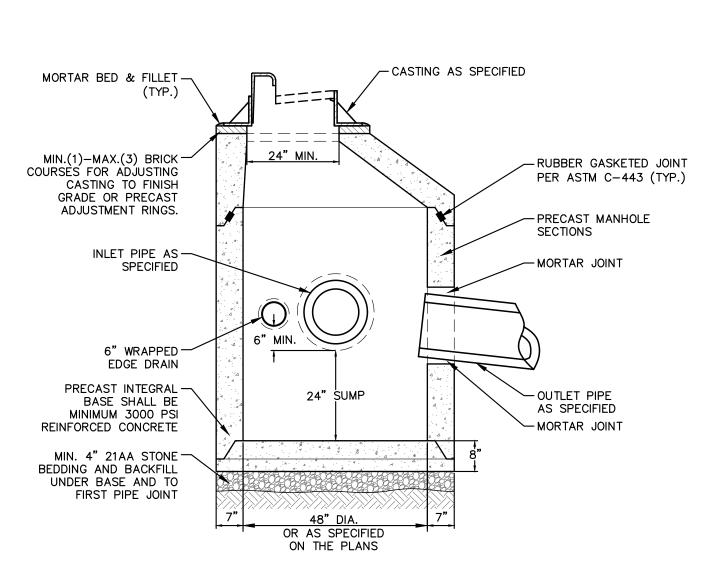


1. FRONT EDGE OF INLET CASTING SHALL BE FLUSH WITH FRONT EDGE OF GUTTER (EDGE-OF-METAL)

#### PRECAST JUNCTION INLET - SD-ST-2

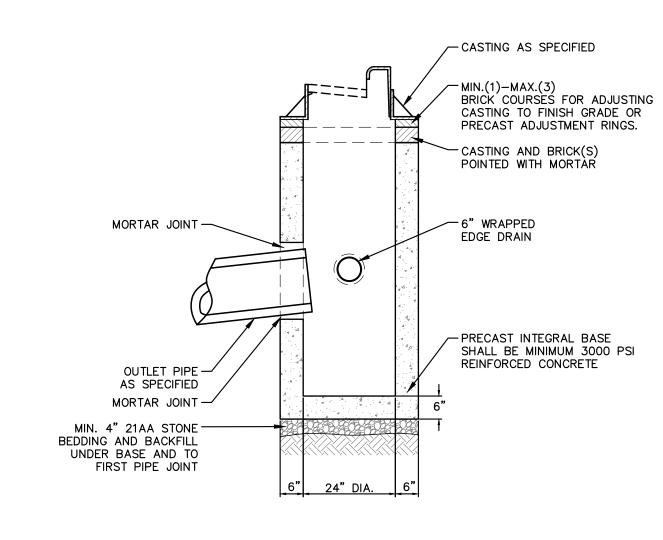

- 1. MAY BE USED WITH SINGLE OUTLET PIPE AND SINGLE INLET PIPE.
- 2. FRONT EDGE OF INLET CASTING SHALL BE FLUSH WITH FRONT EDGE OF GUTTER (EDGE-OF-METAL)

#### PRECAST SINGLE INLET - SD-ST-3

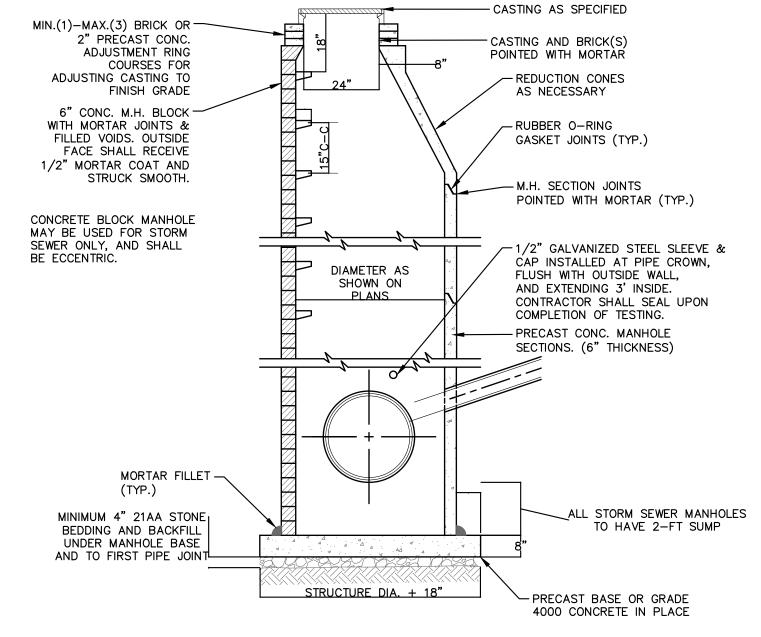

- 1. ALL STORM MANHOLES MAY BE PRECAST CONCRETE OR MANHOLE BLOCK.
- 2. ALL MANHOLES MUST HAVE ECCENTRIC CONES.
- 3. ALL MANHOLE SECTIONS SHALL BE REINFORCED PER ASTM-185.
- 4. ALL STORM SEWER OPENINGS SHALL BE PRECAST WITH RUBBER BOOT CONNECTIONS PER ASTM C-923.
- 5. 2' SUMP REQUIRED ON ALL DRAINAGE STRUCTURES.
- 6. IF A FLAT TOP IS REQUIRED, THEN IT SHALL BE REINFORCED IN BOTH DIRECTIONS TO MEET ASTM C-615.


**STANDARD STORM MANHOLE - SD-ST-1A** (SEPARATE BASE)





ERVICES - ENGINEERING
MADISON ST & MADISON PL
WATERMAIN REPLACEMENT

CITY

SHEET No. 11 OF 31

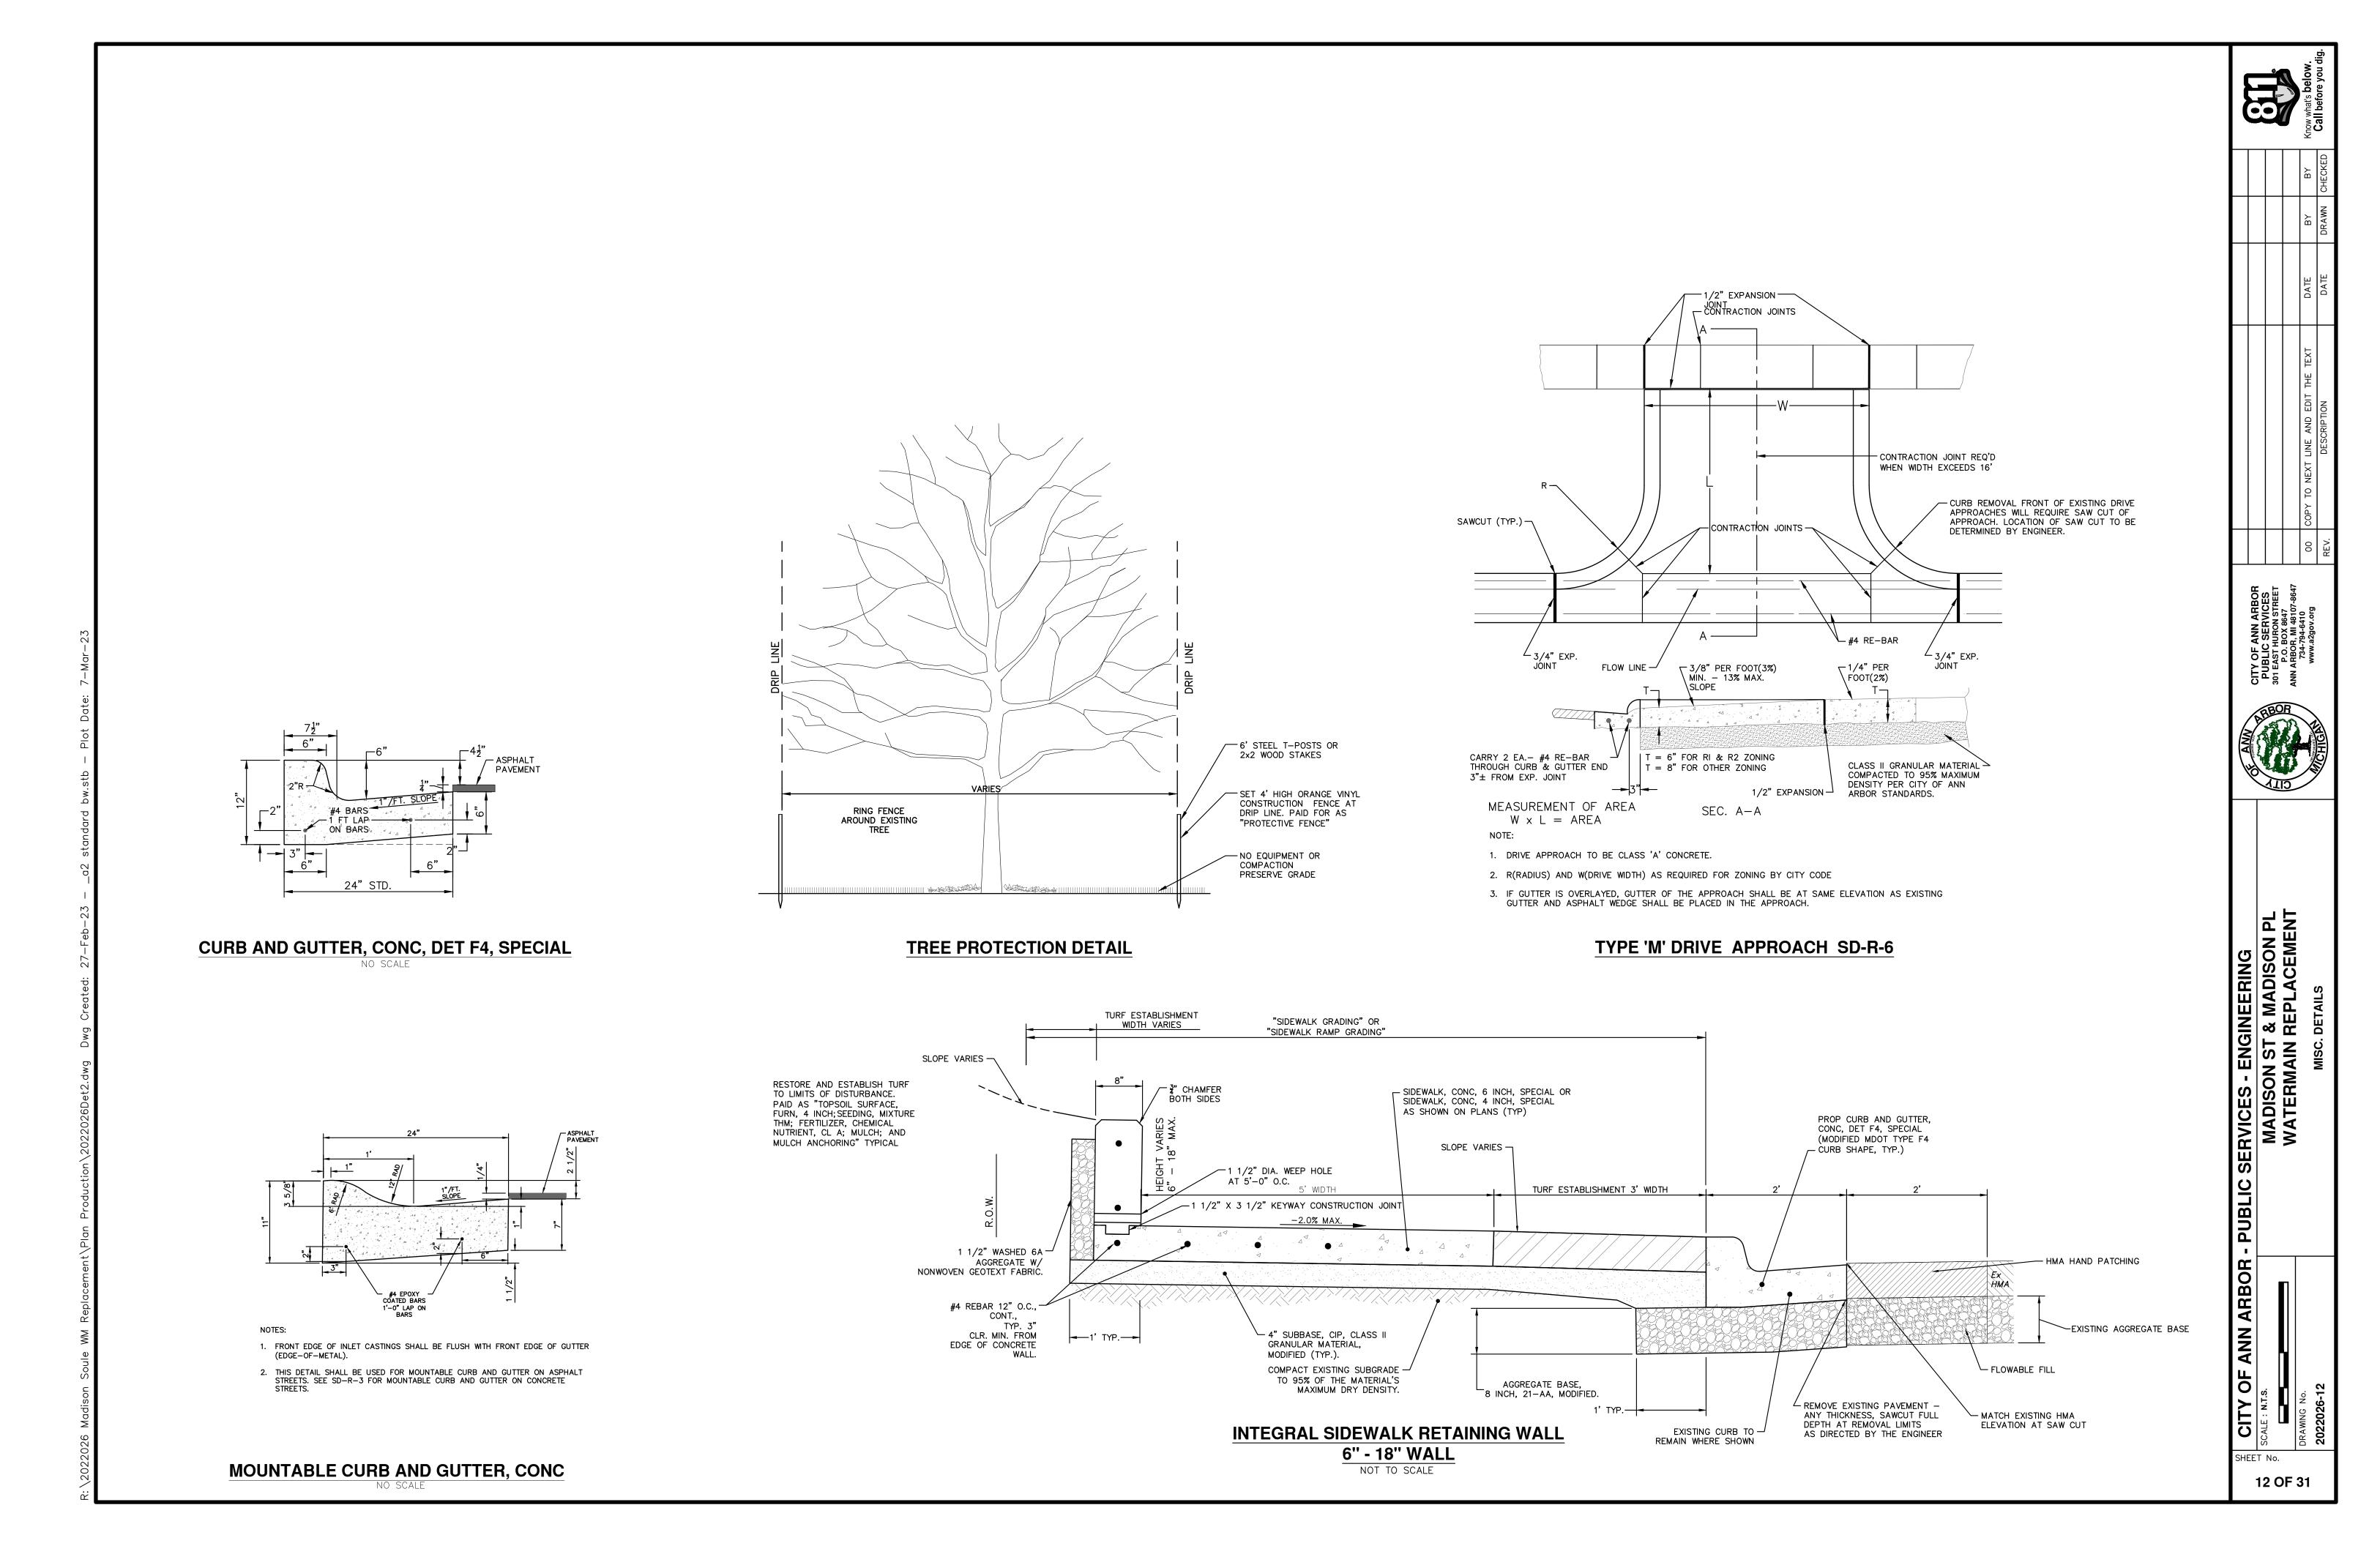

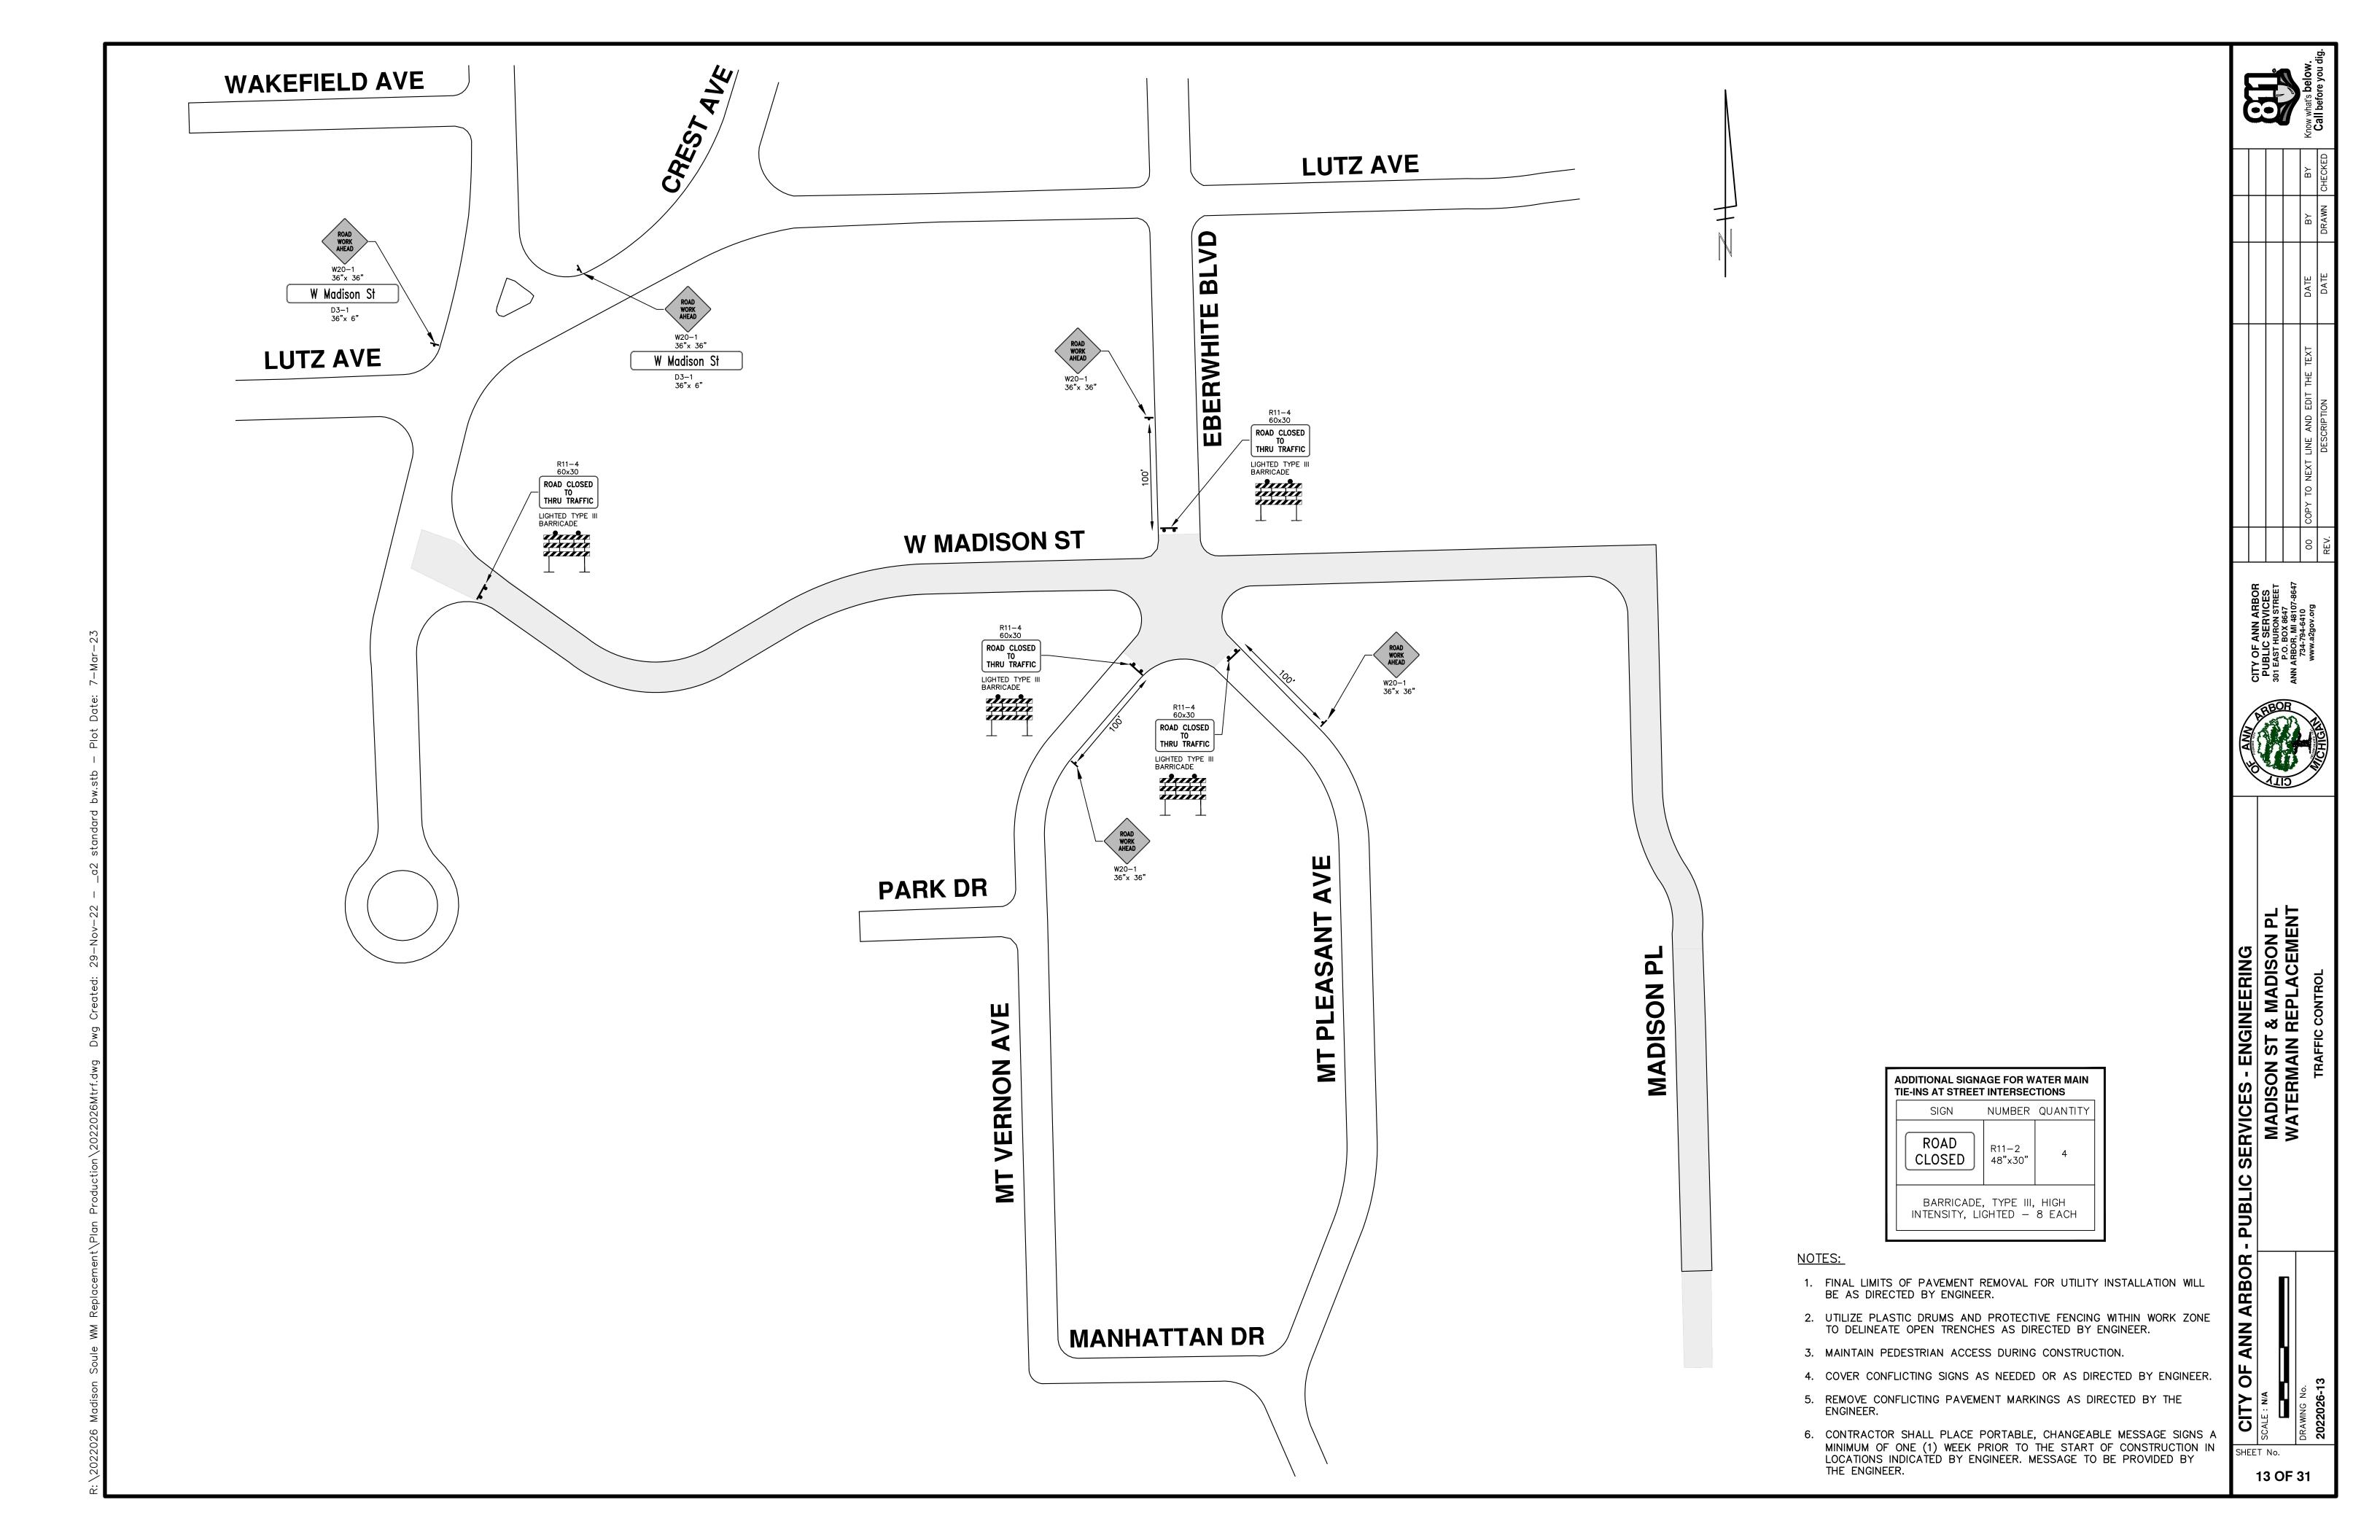

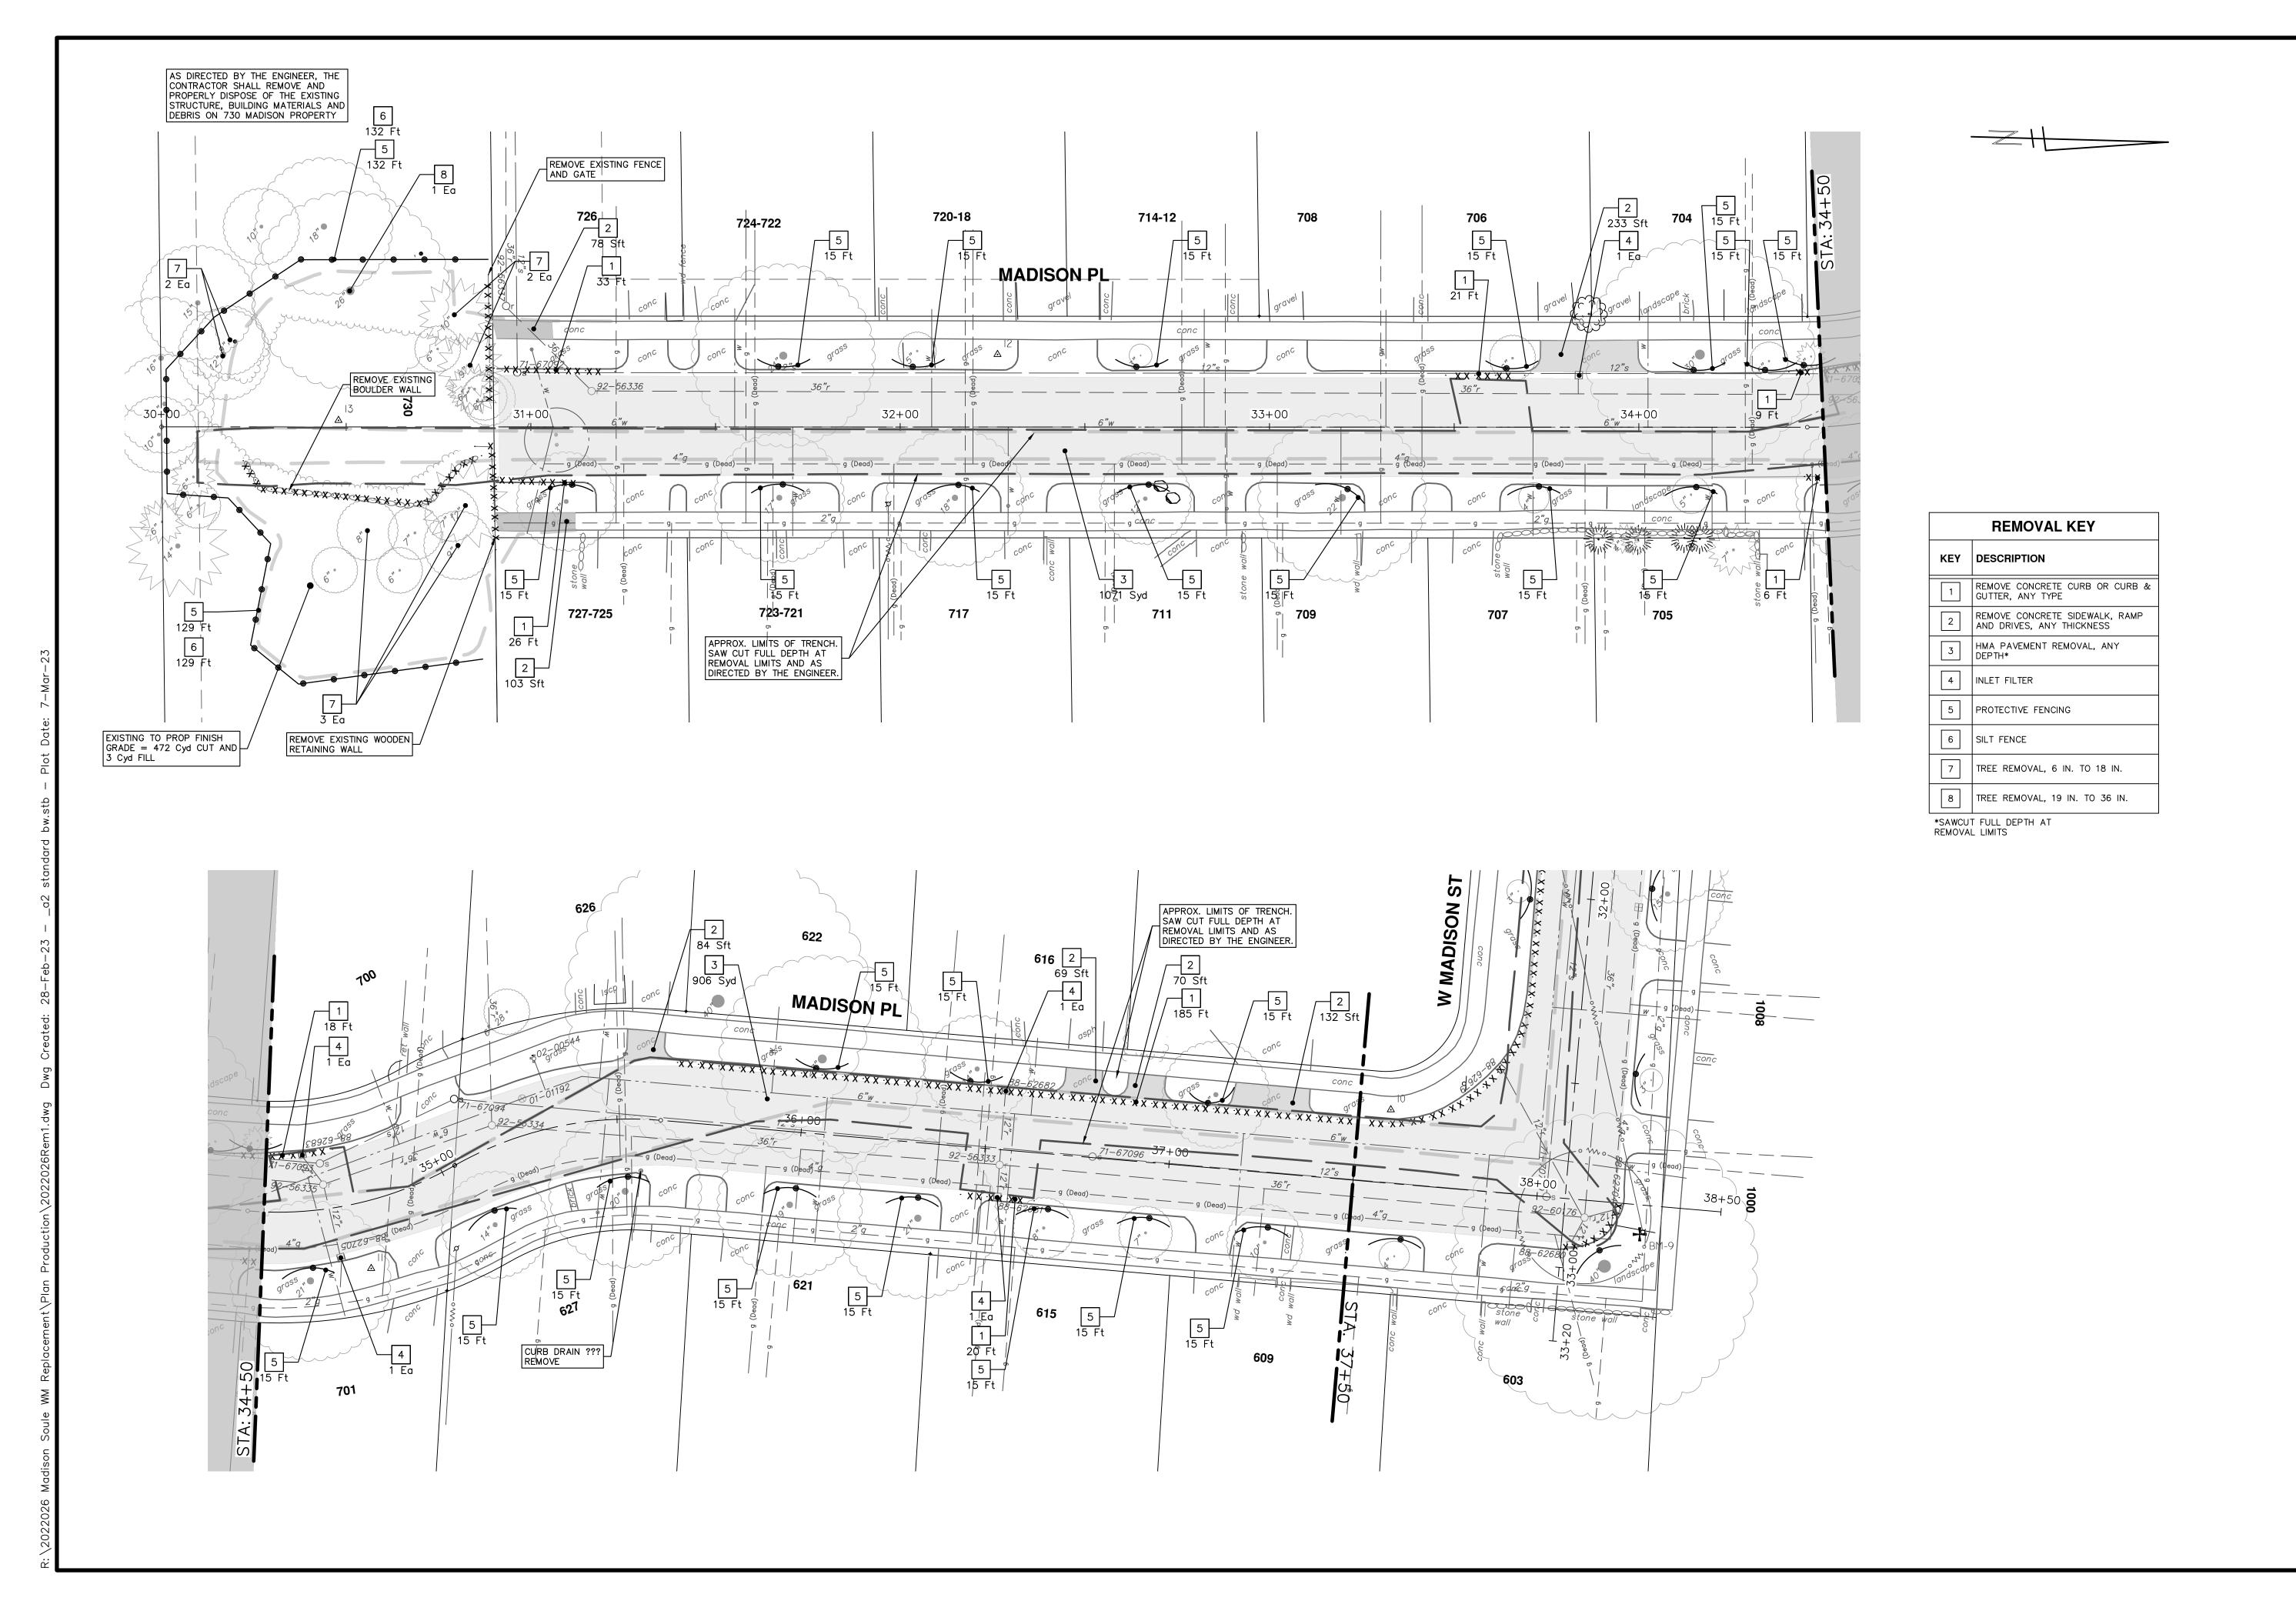

CITY OF ANN ARBOR - PUBLIC SERVICES - ENGINEERING

SCALE: 1" = 20

BRAWING NO.

MADISON ST & MADISON PL


WATERMAIN REPLACEMENT


WATERMAIN REPLACEMENT


MADISON PLACE REMOVALS


2022026-14


STA. 30+00 - STA. 38+50

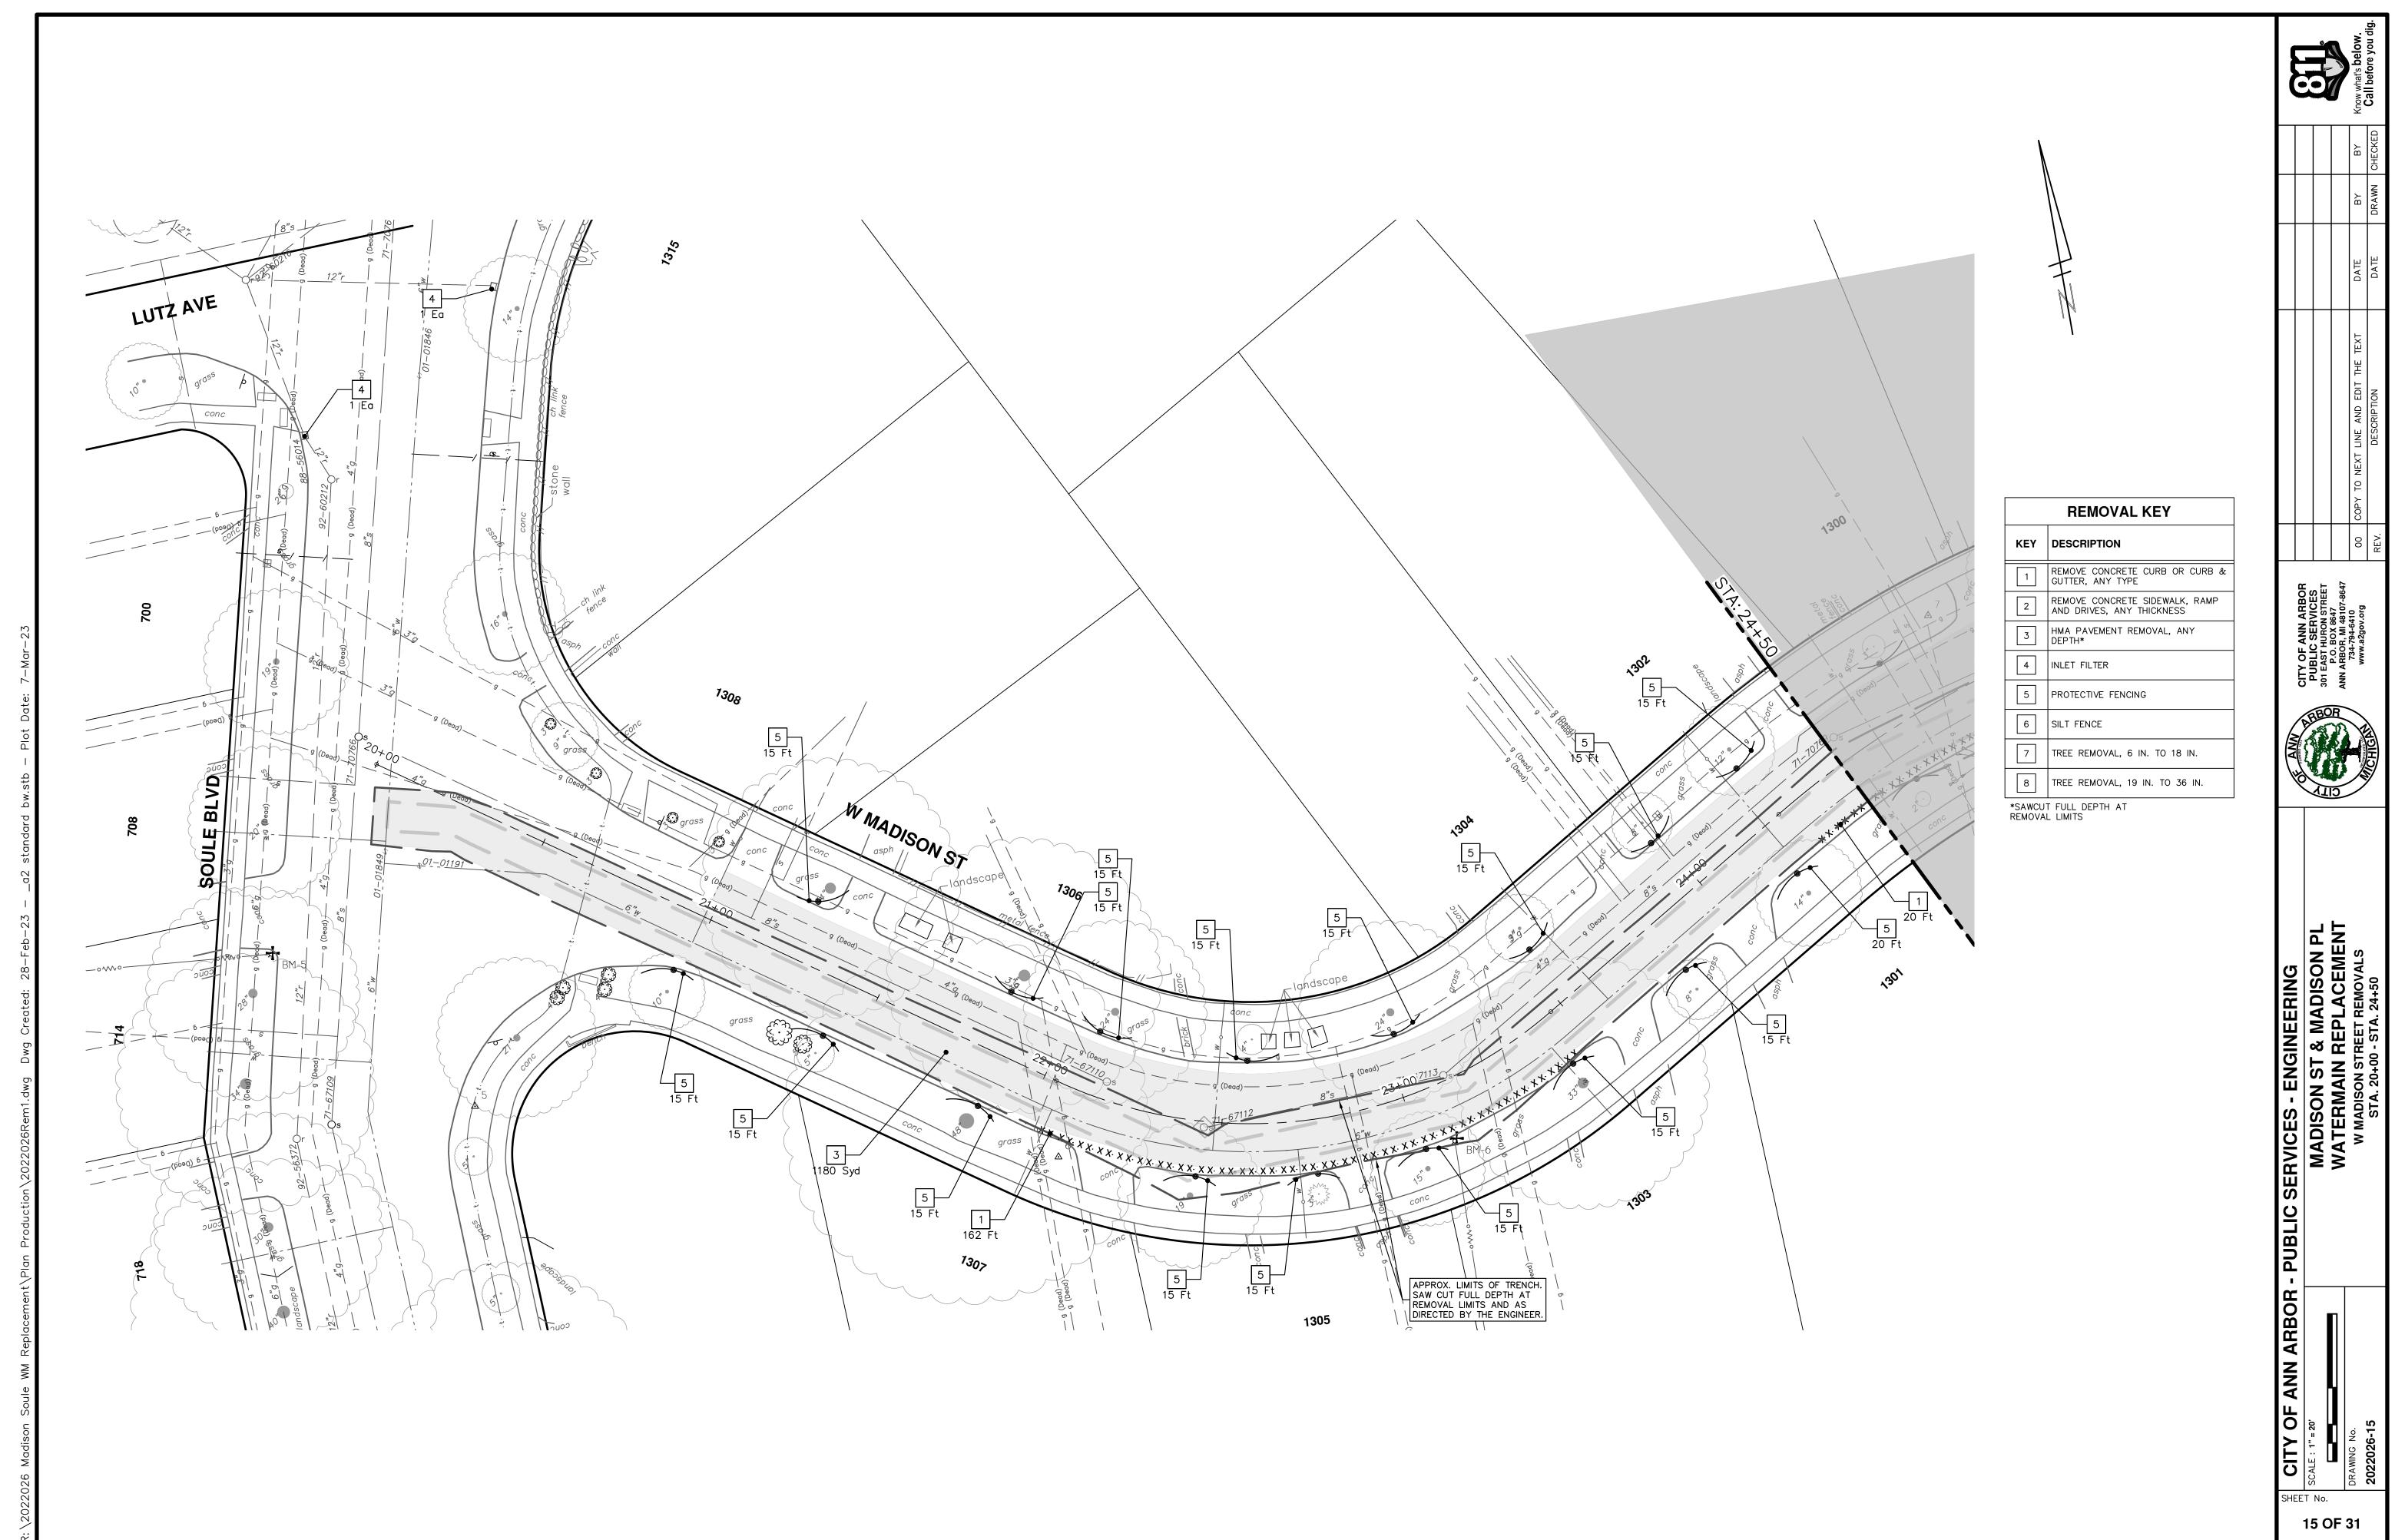


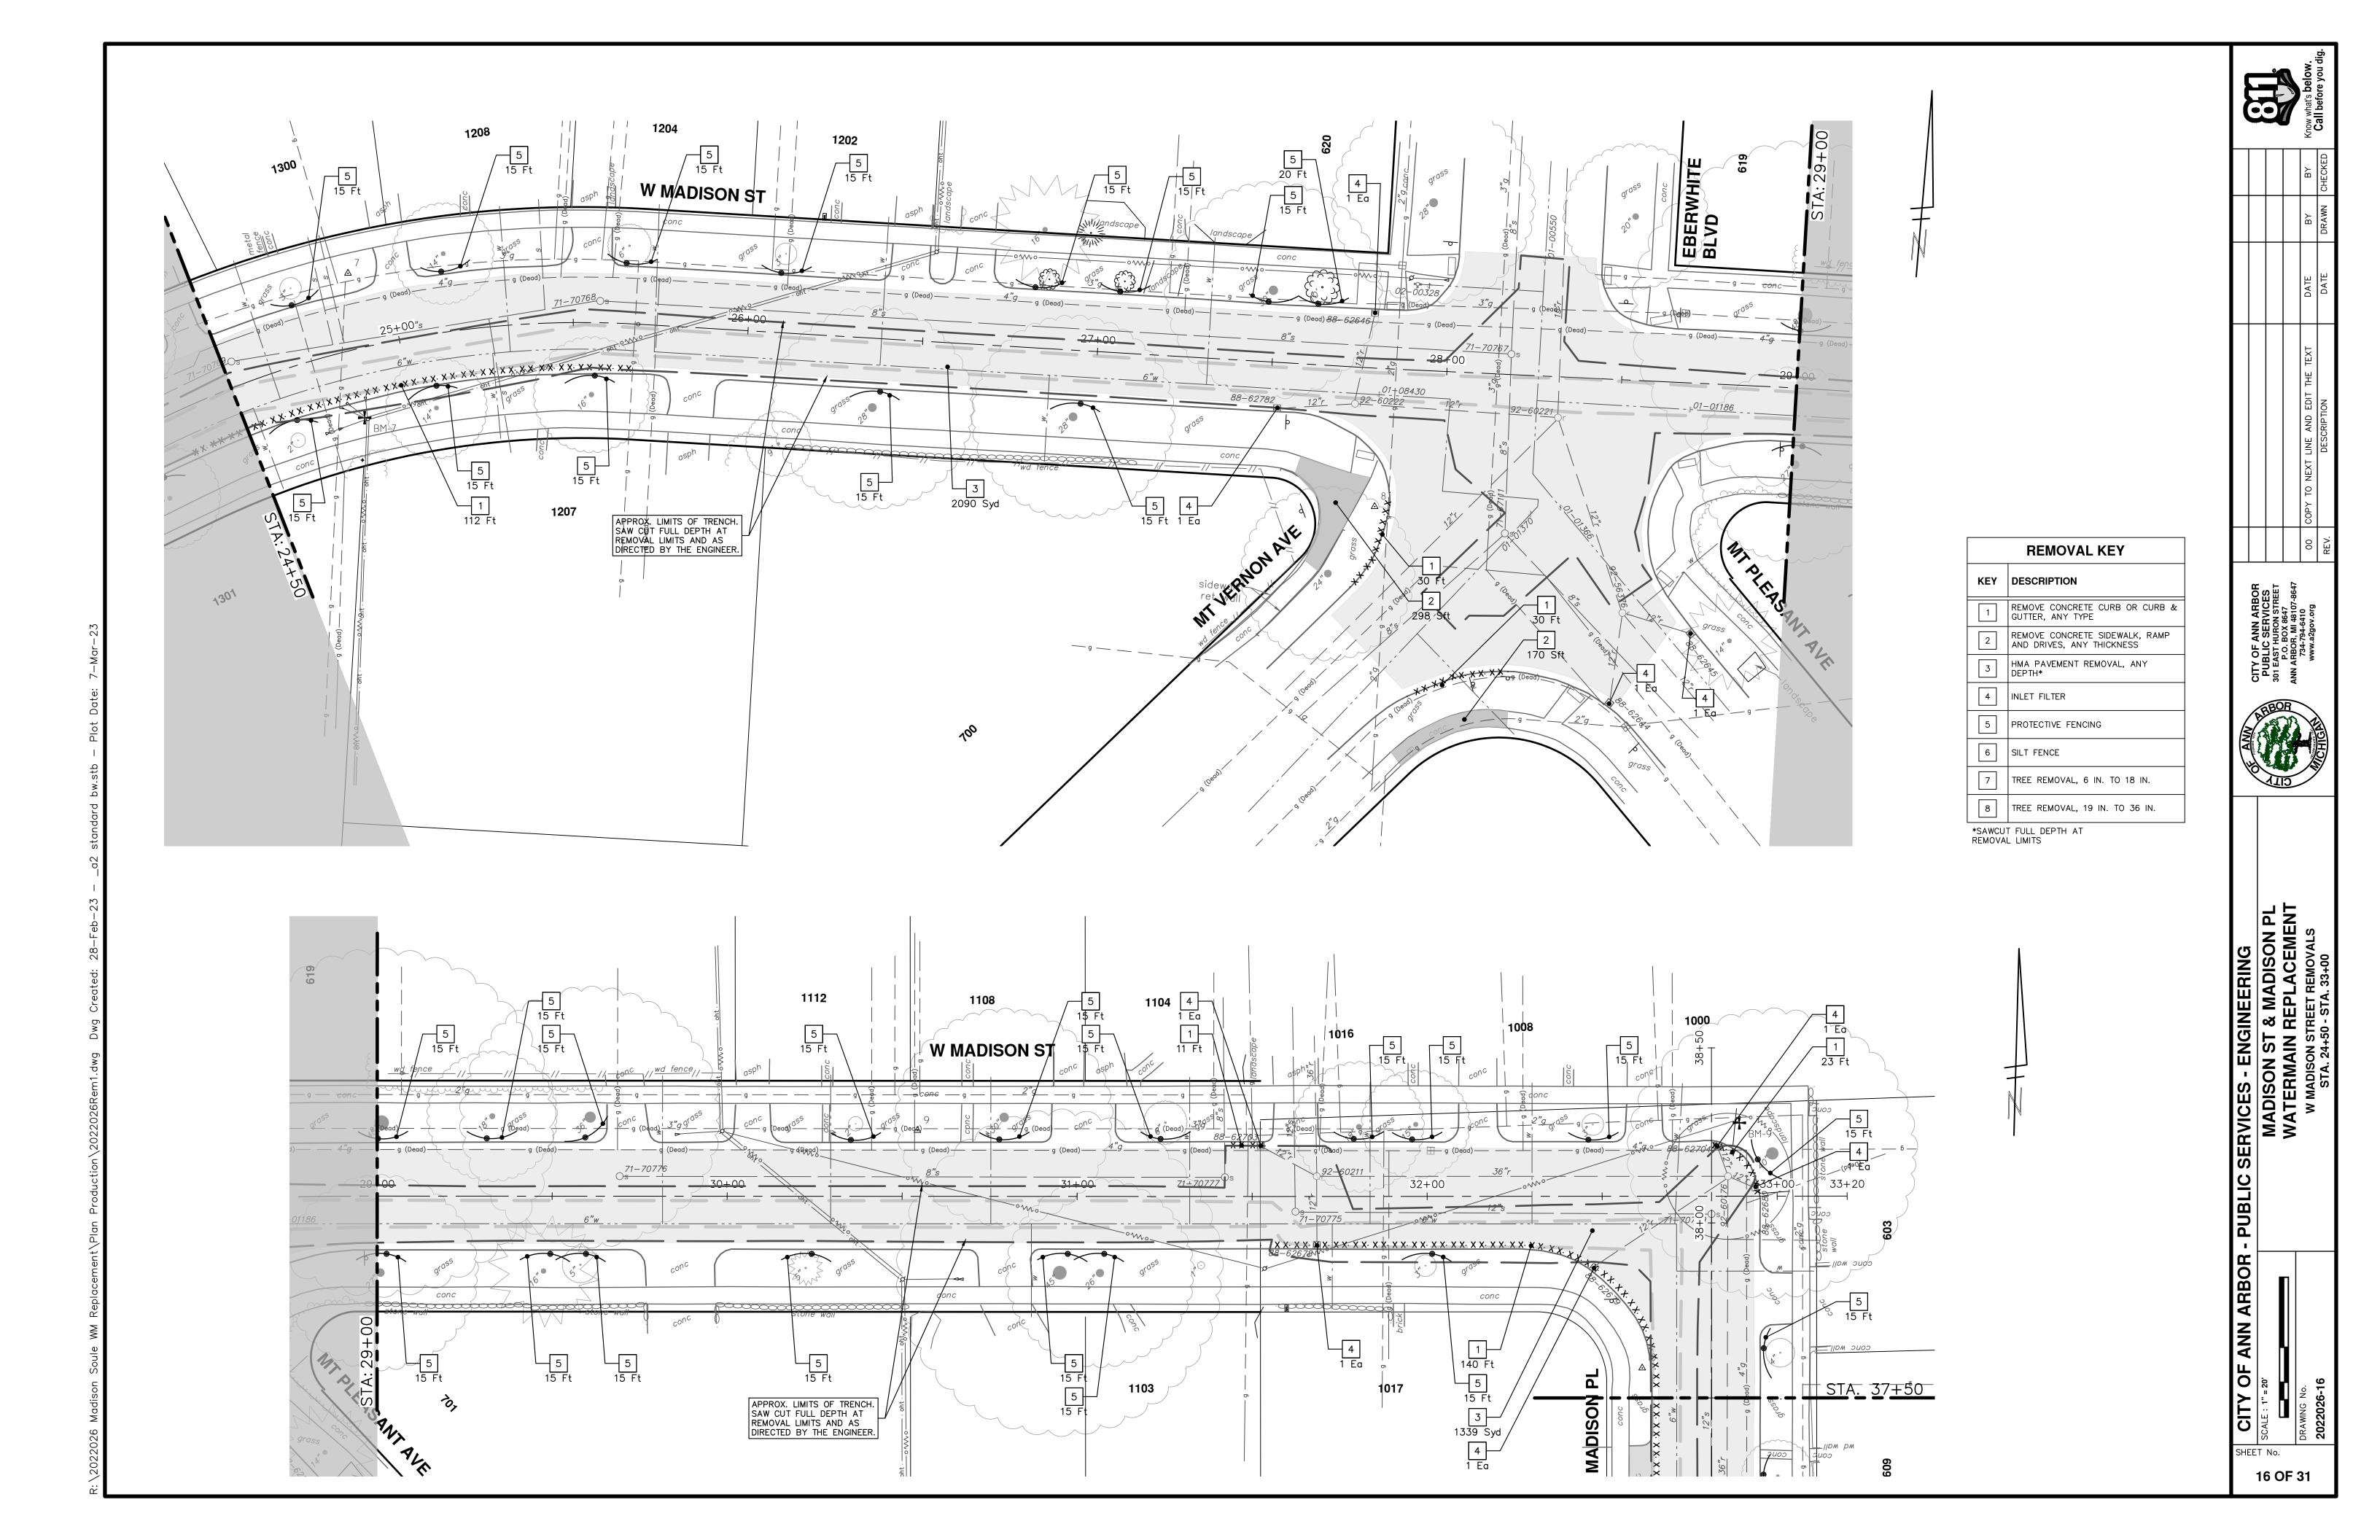


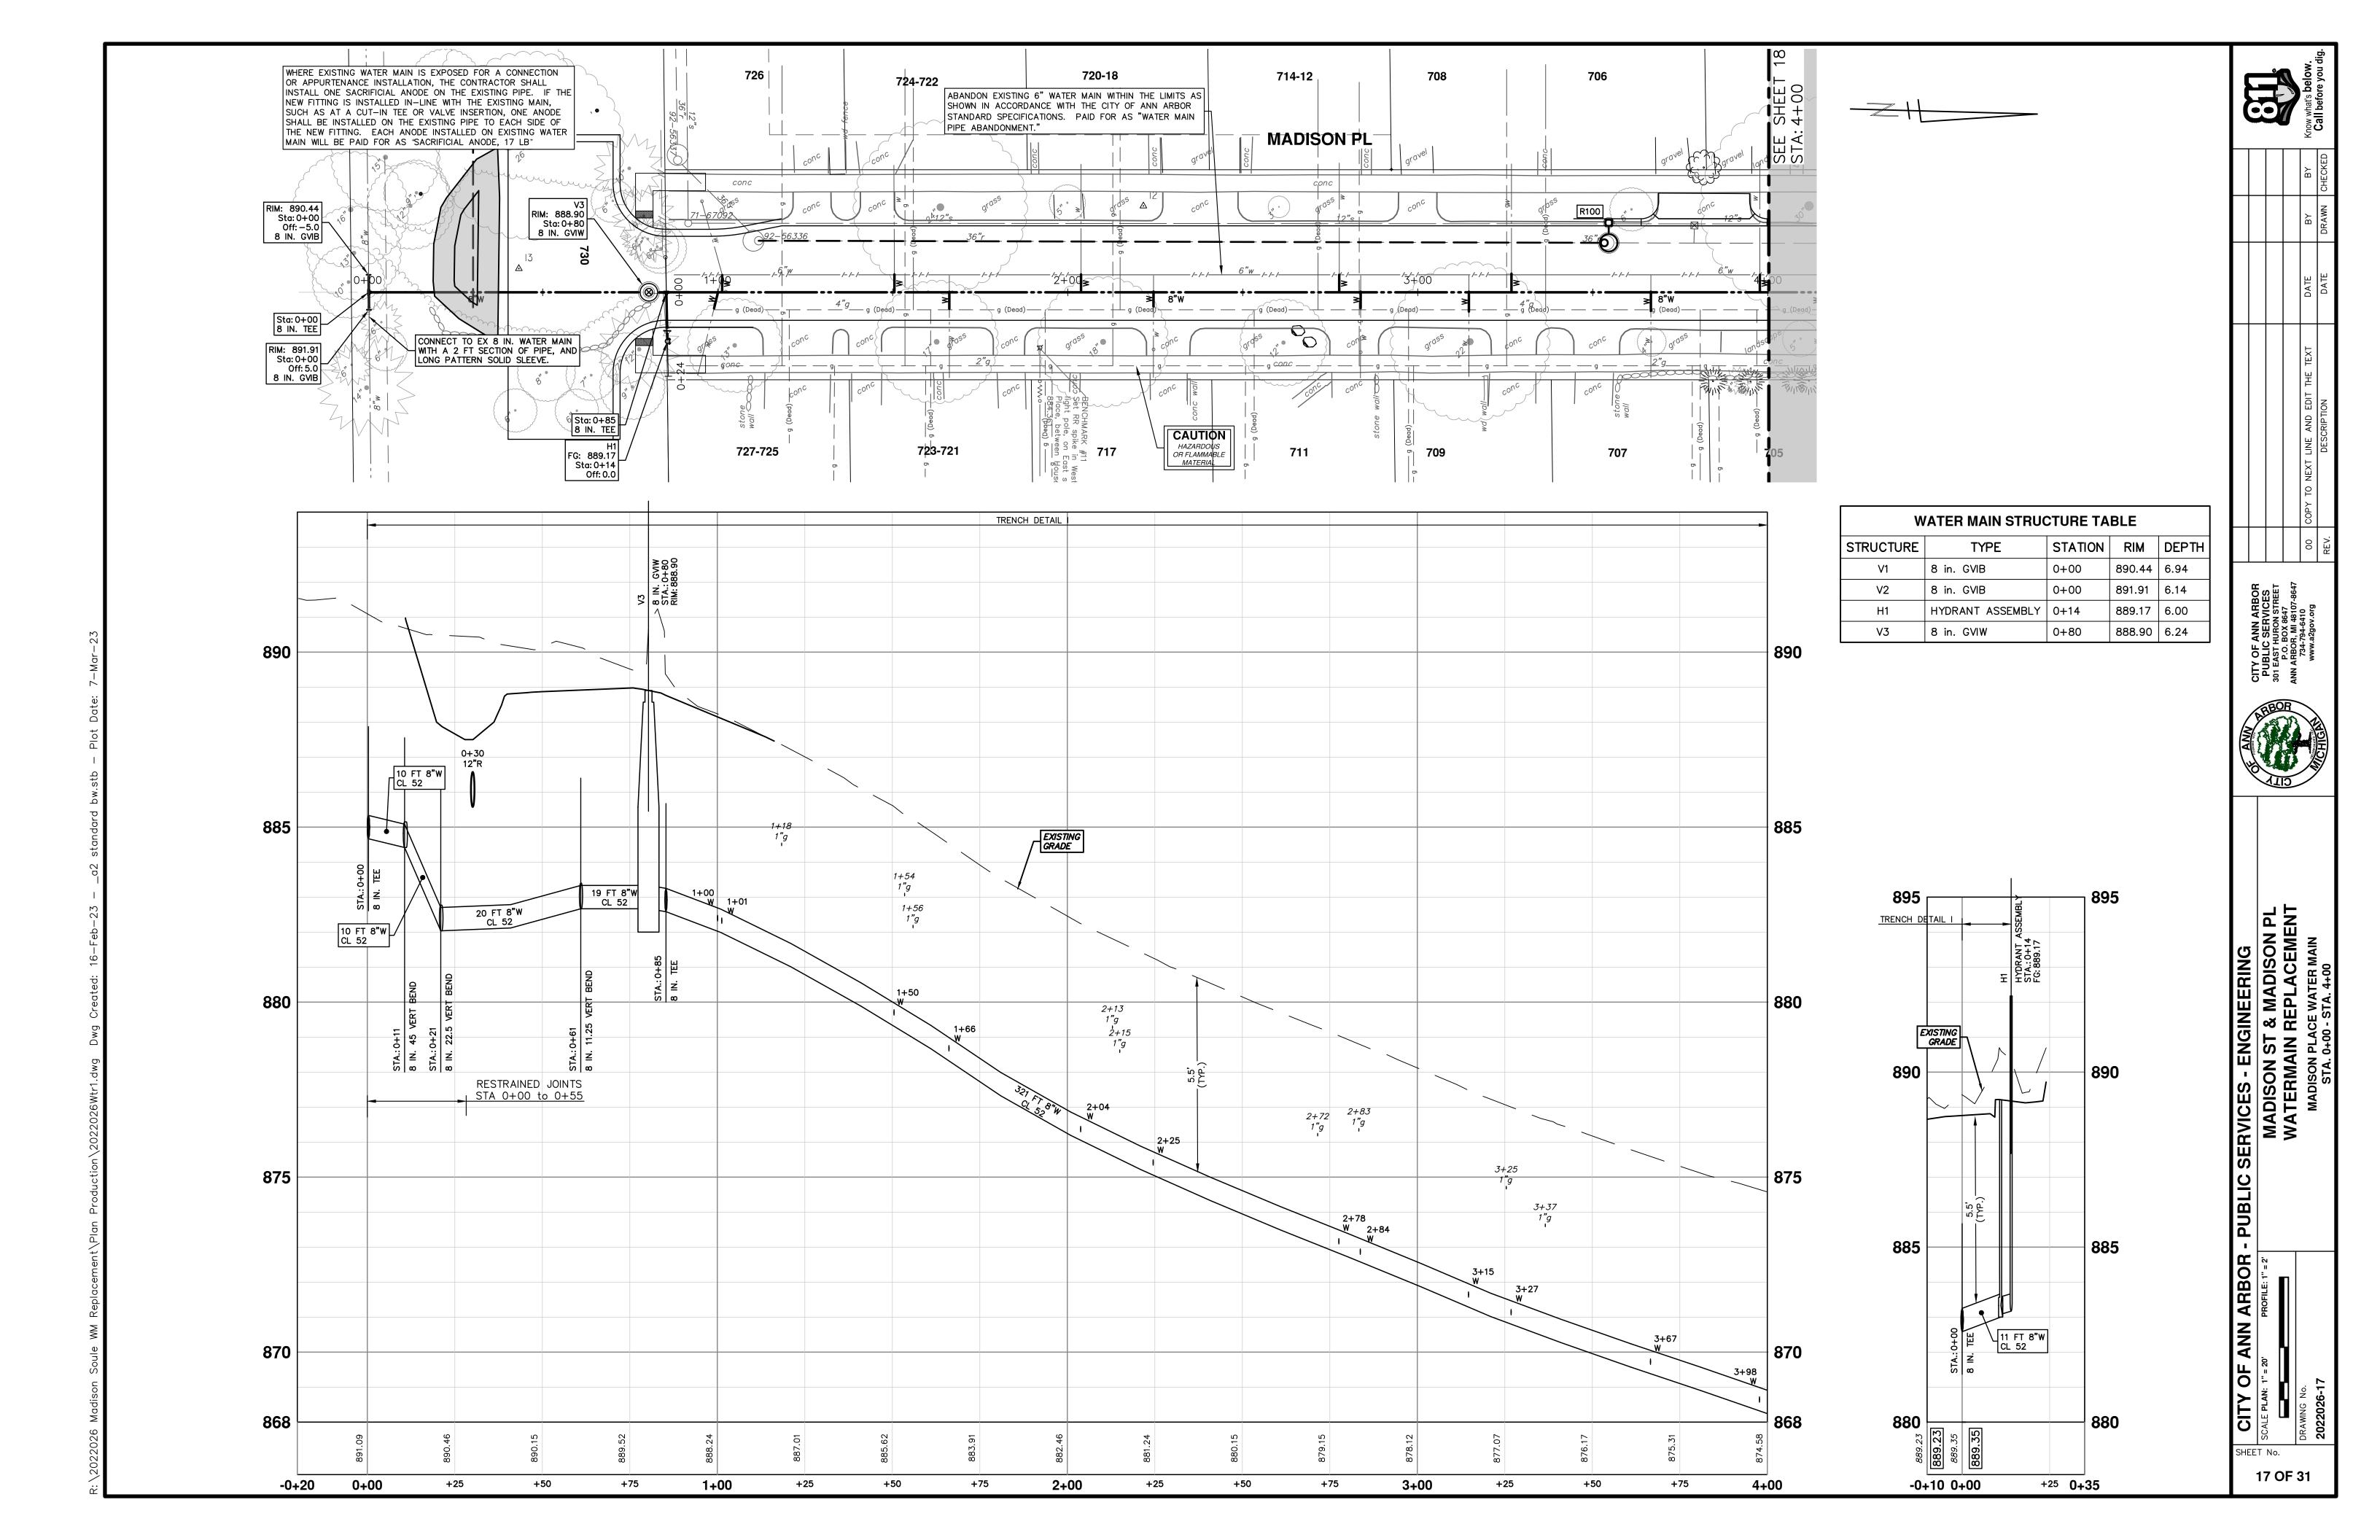


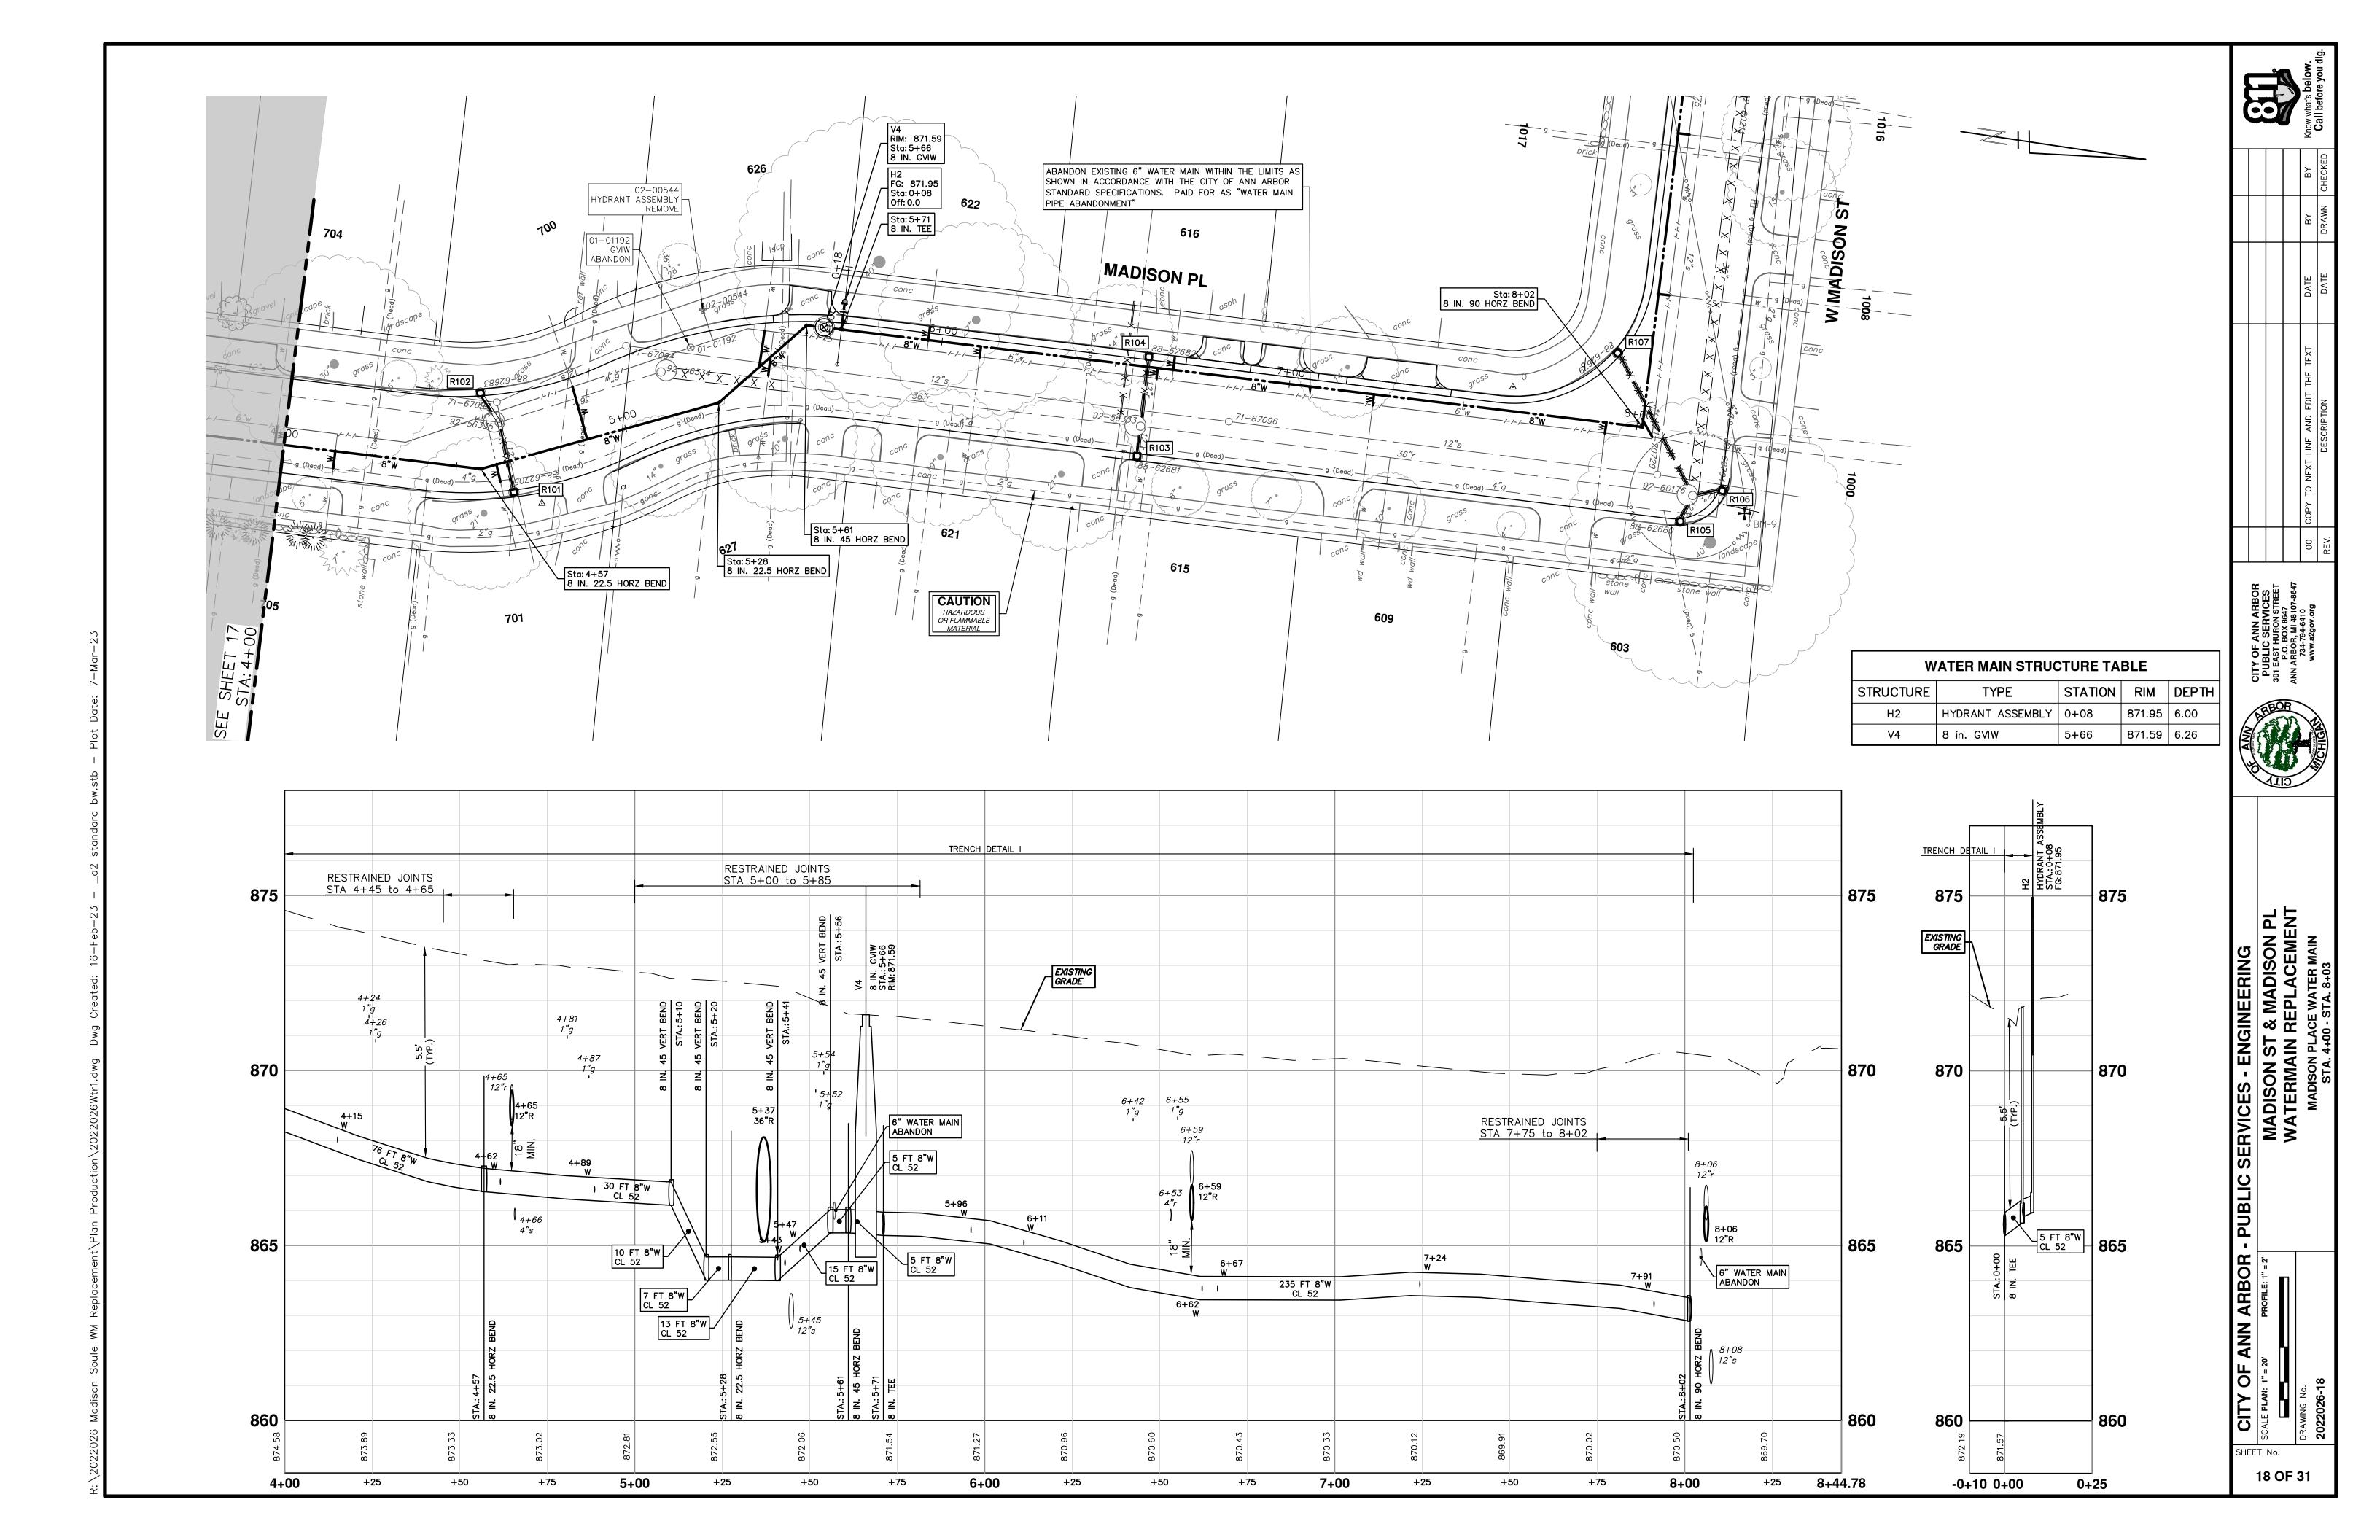


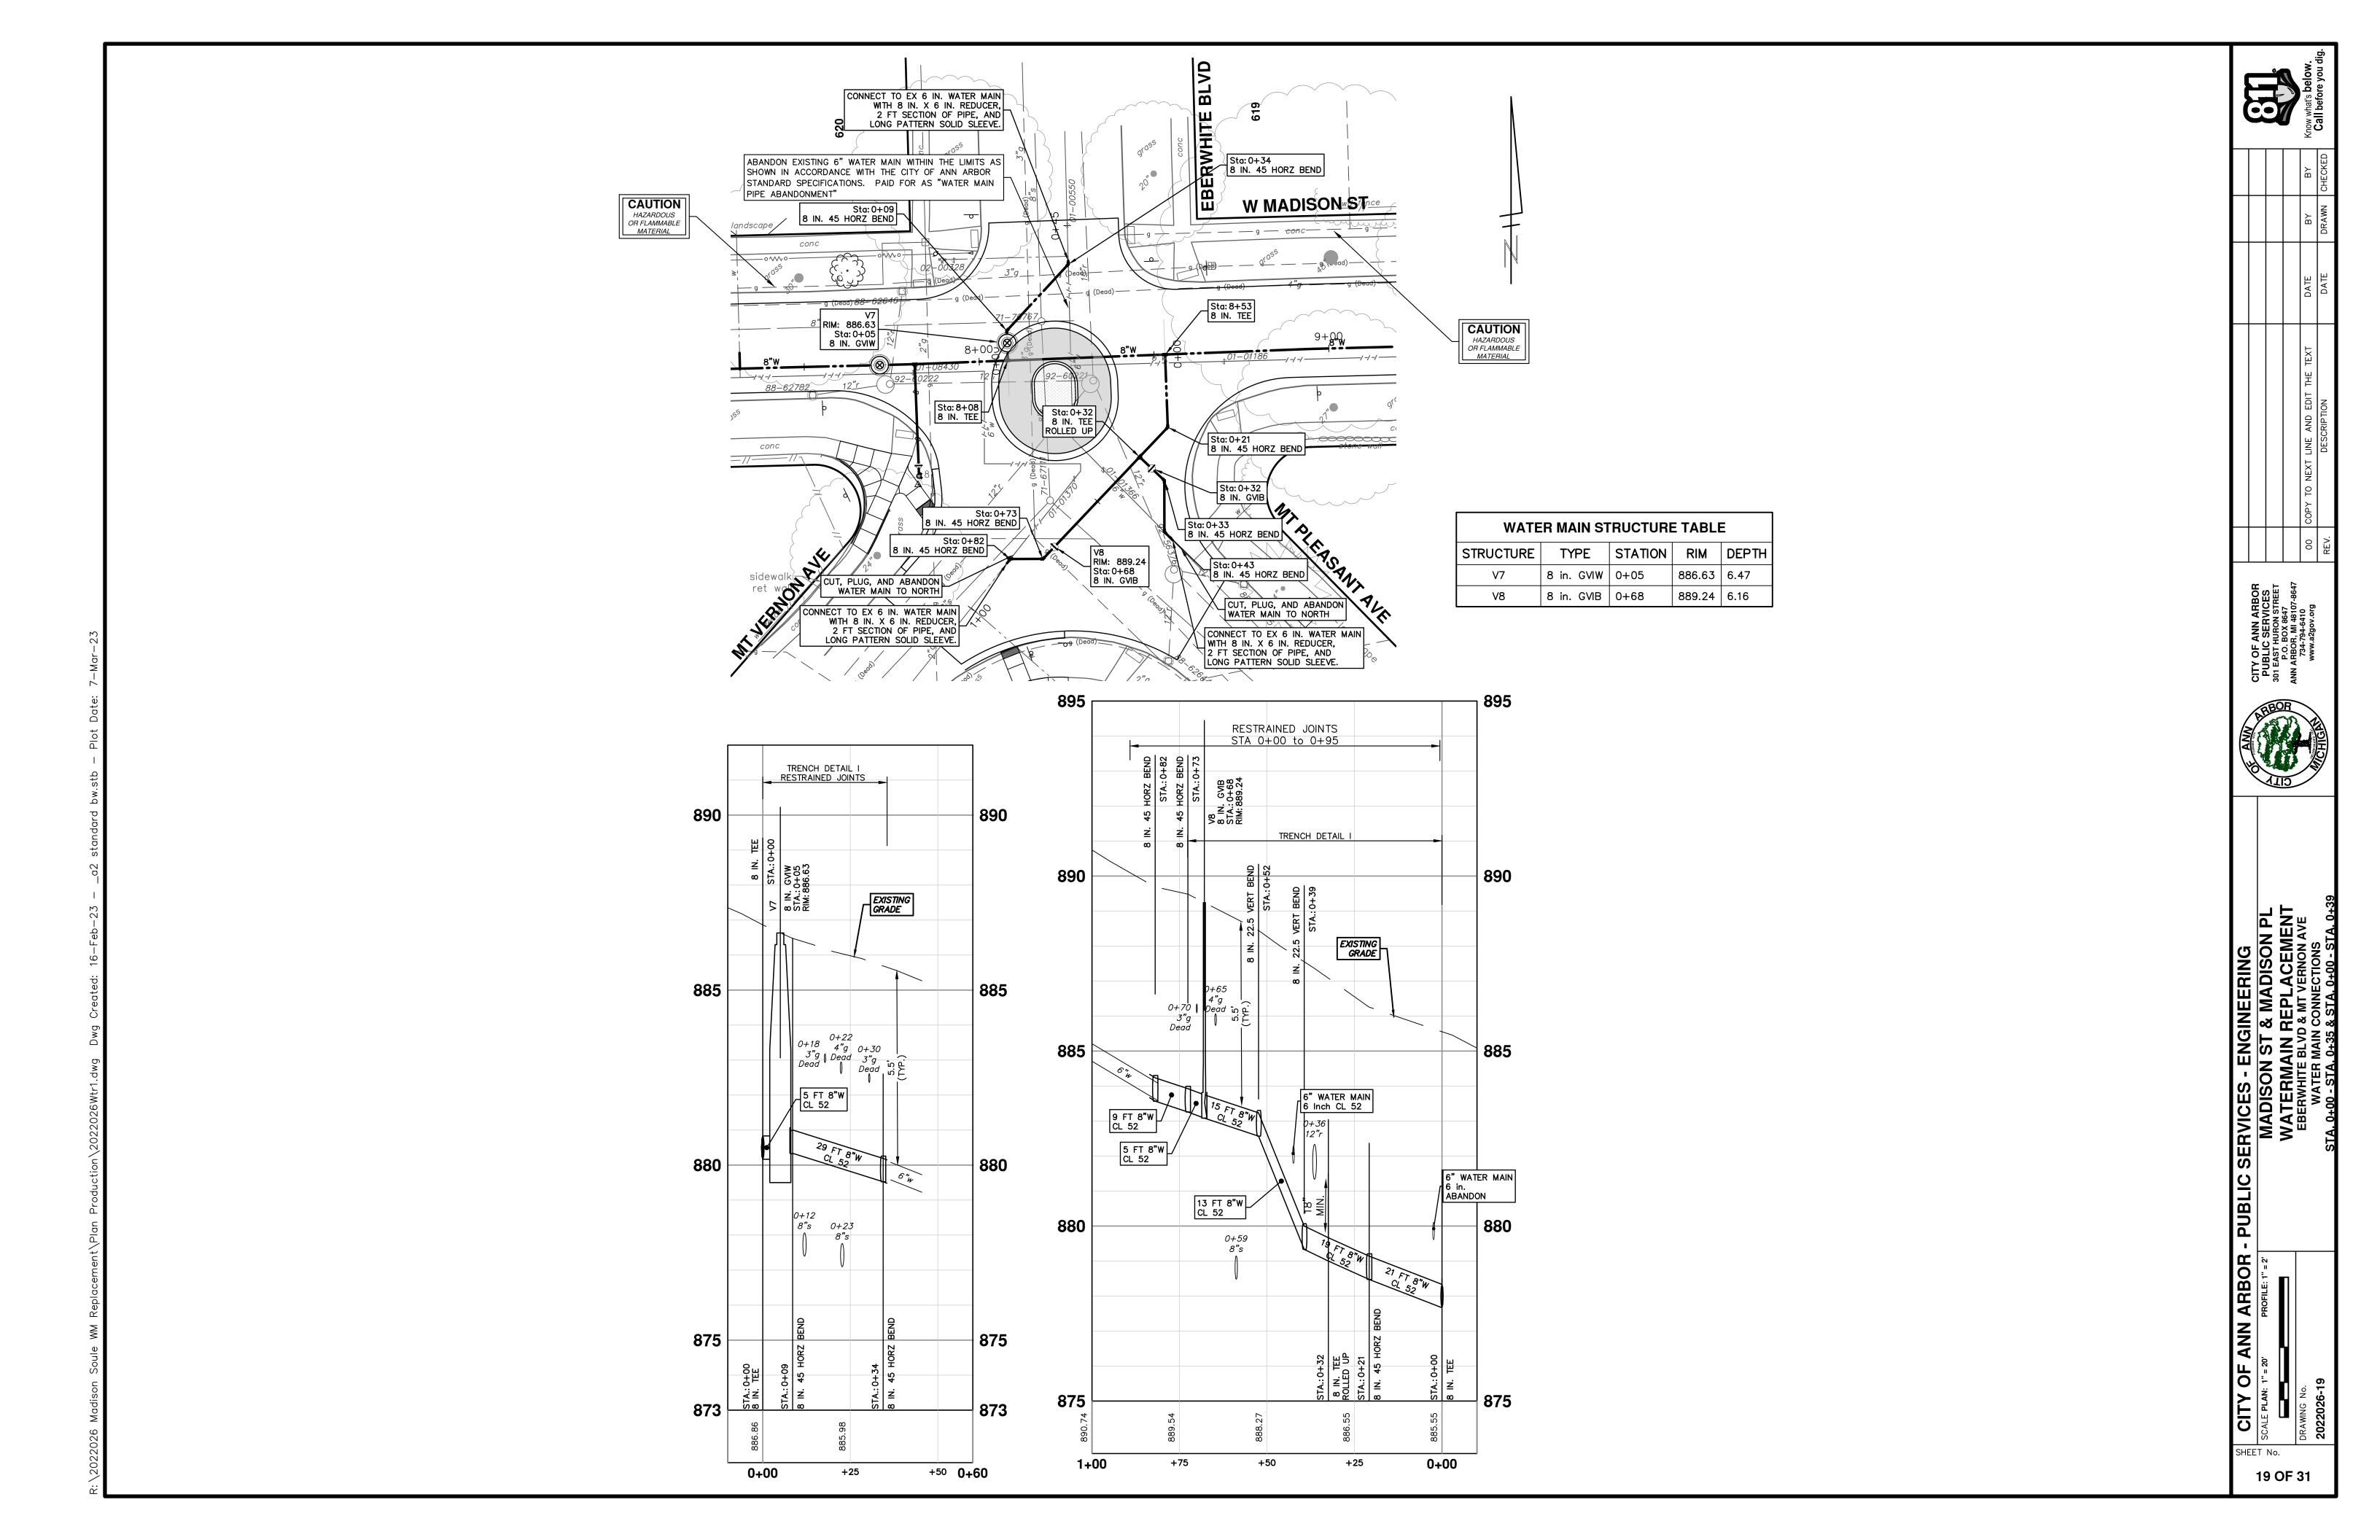


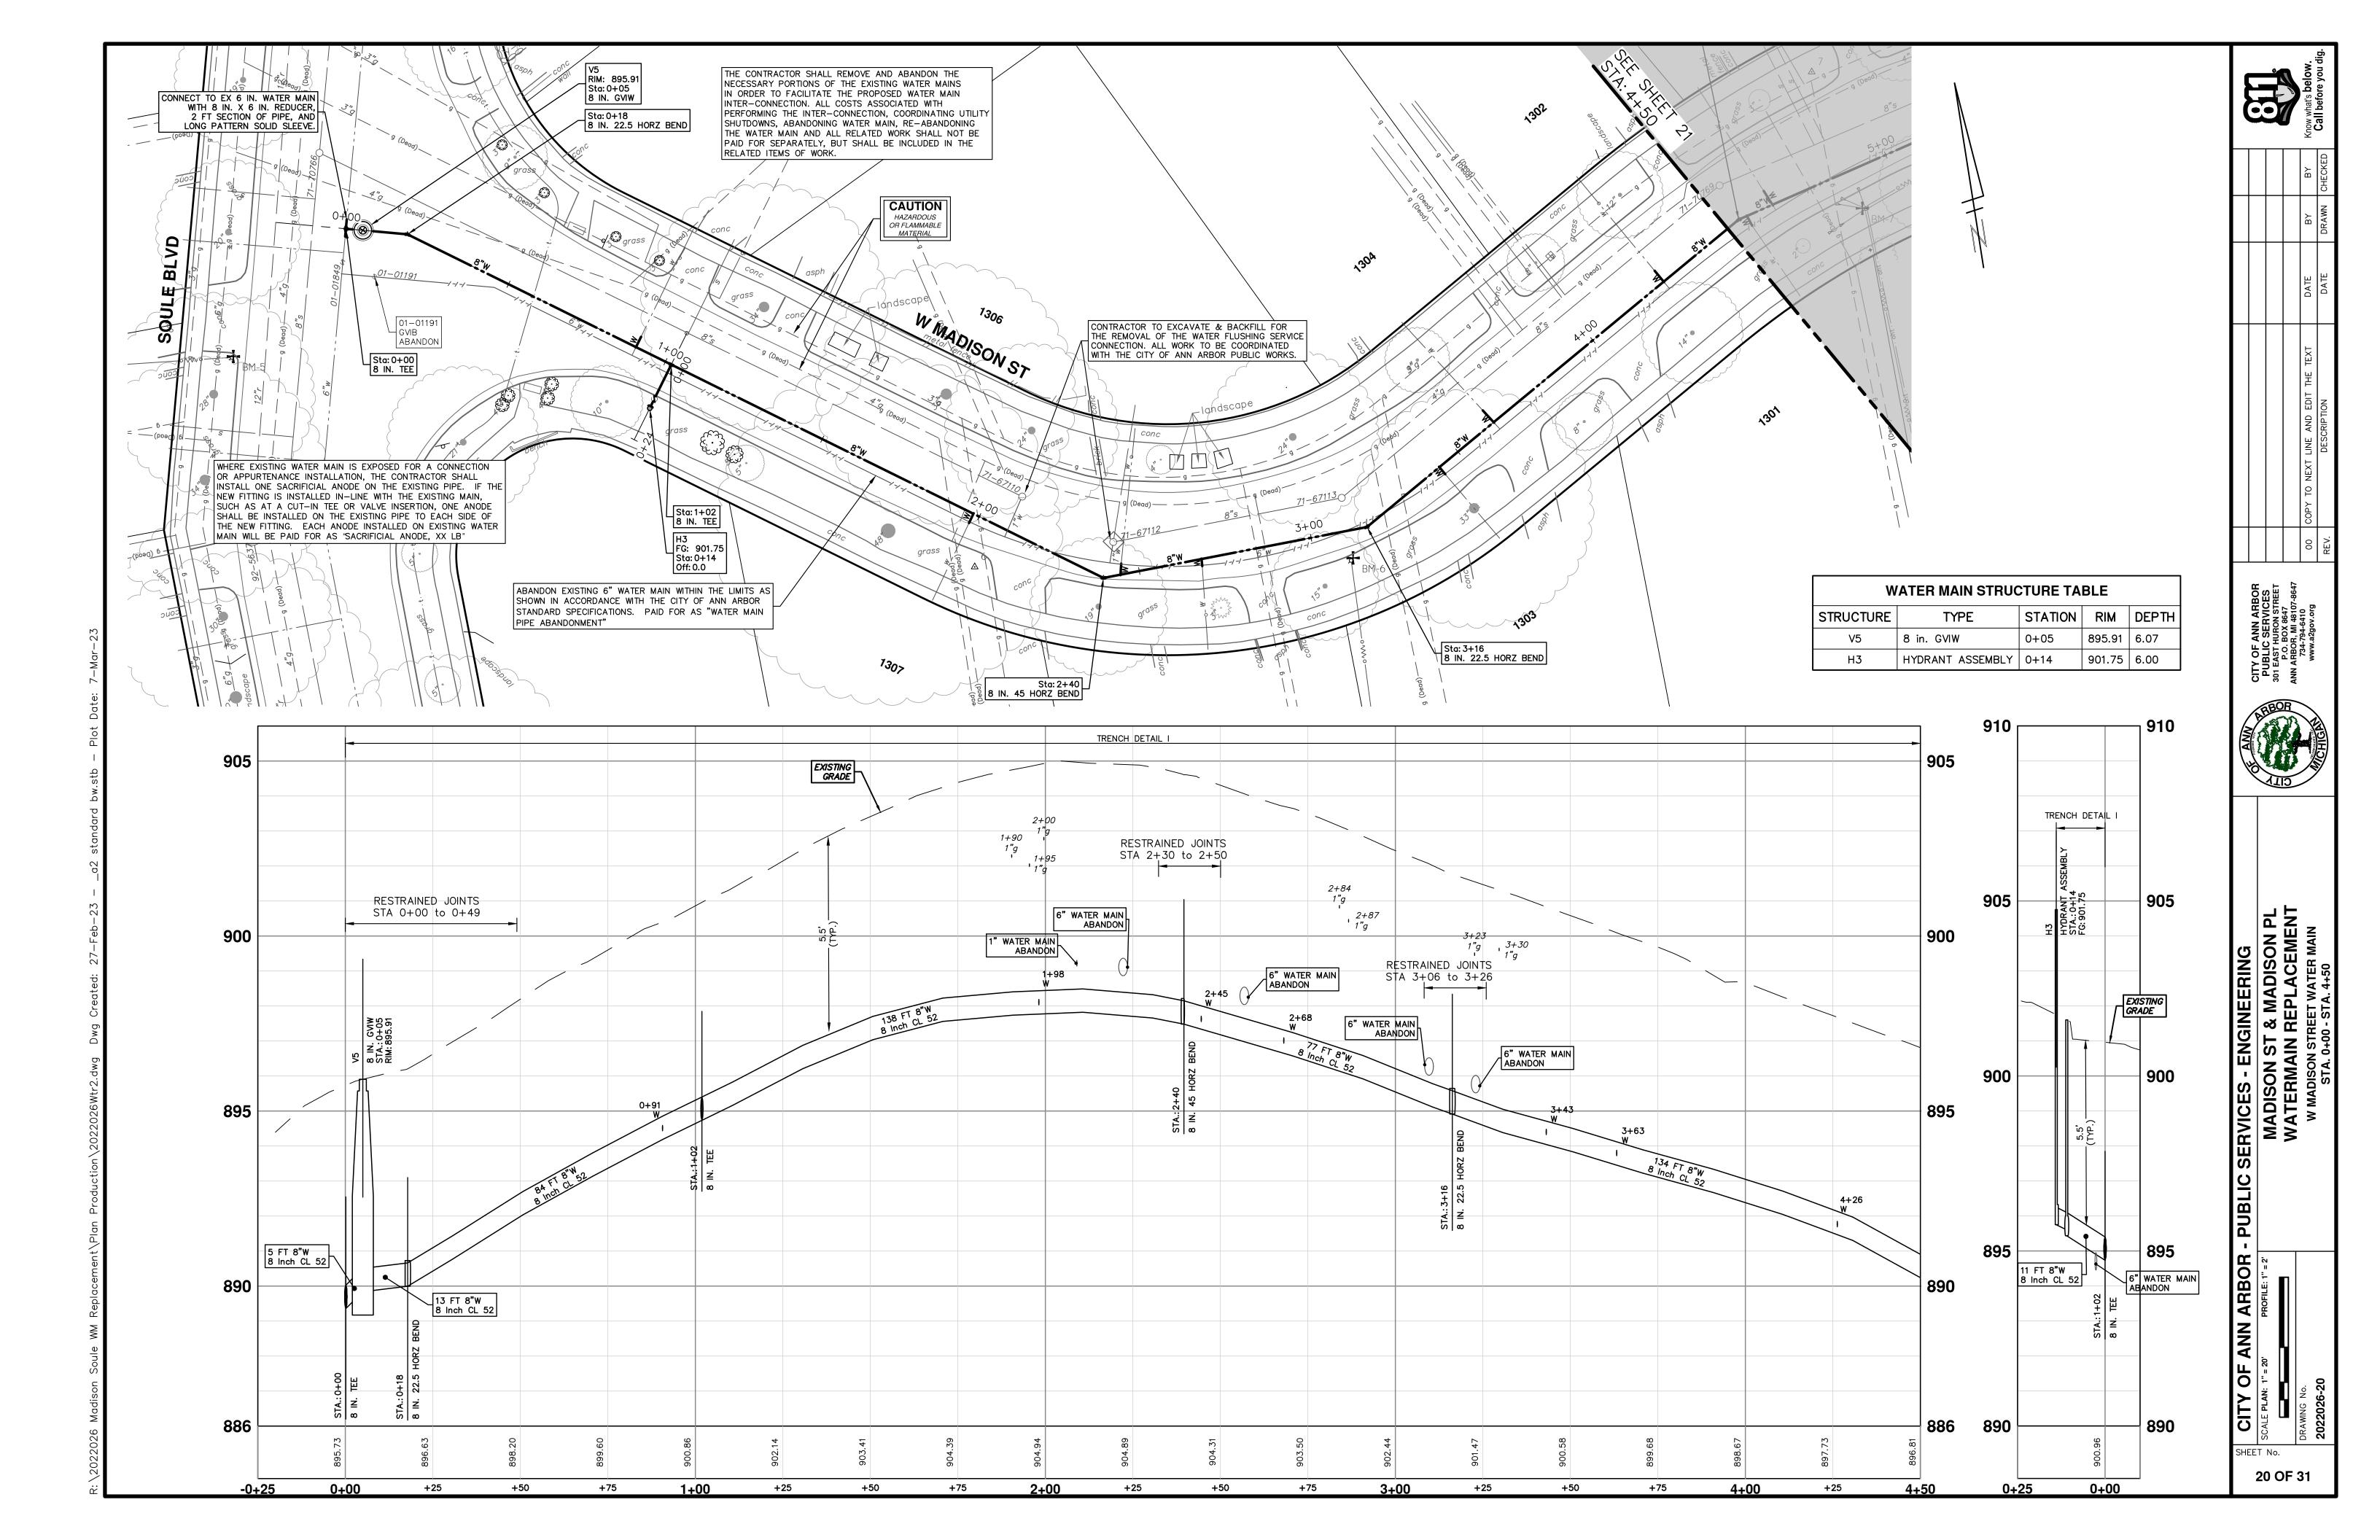


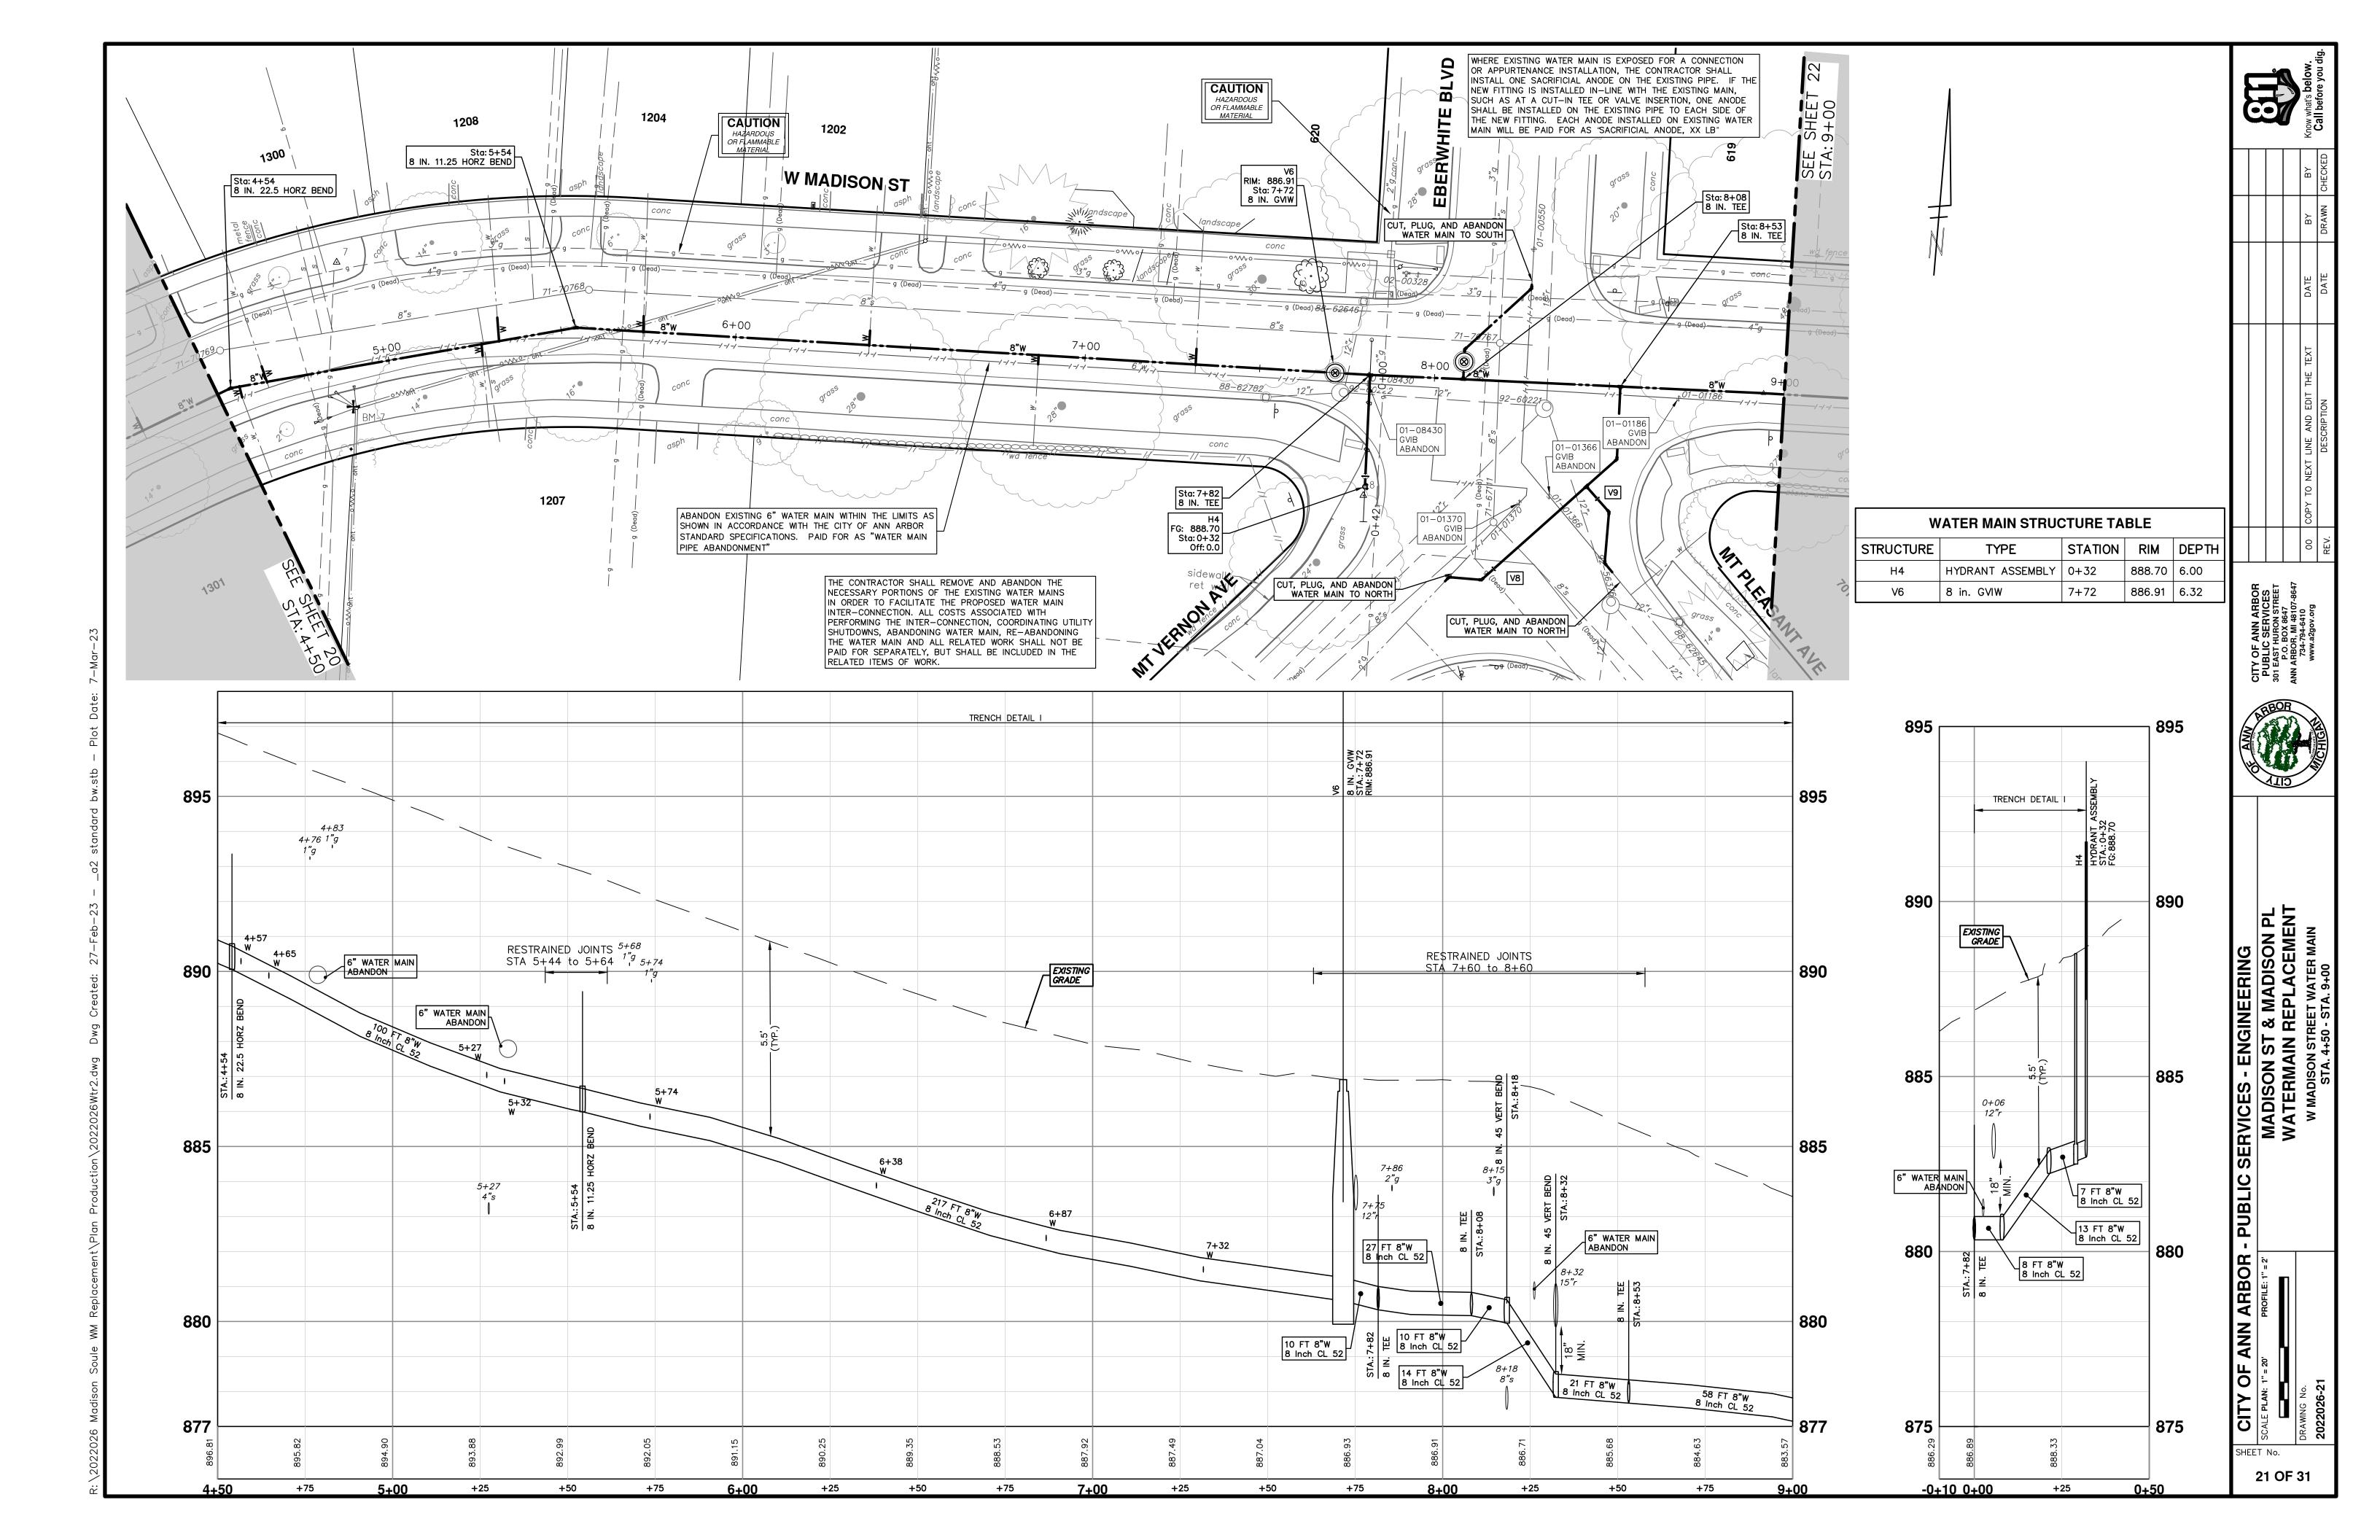

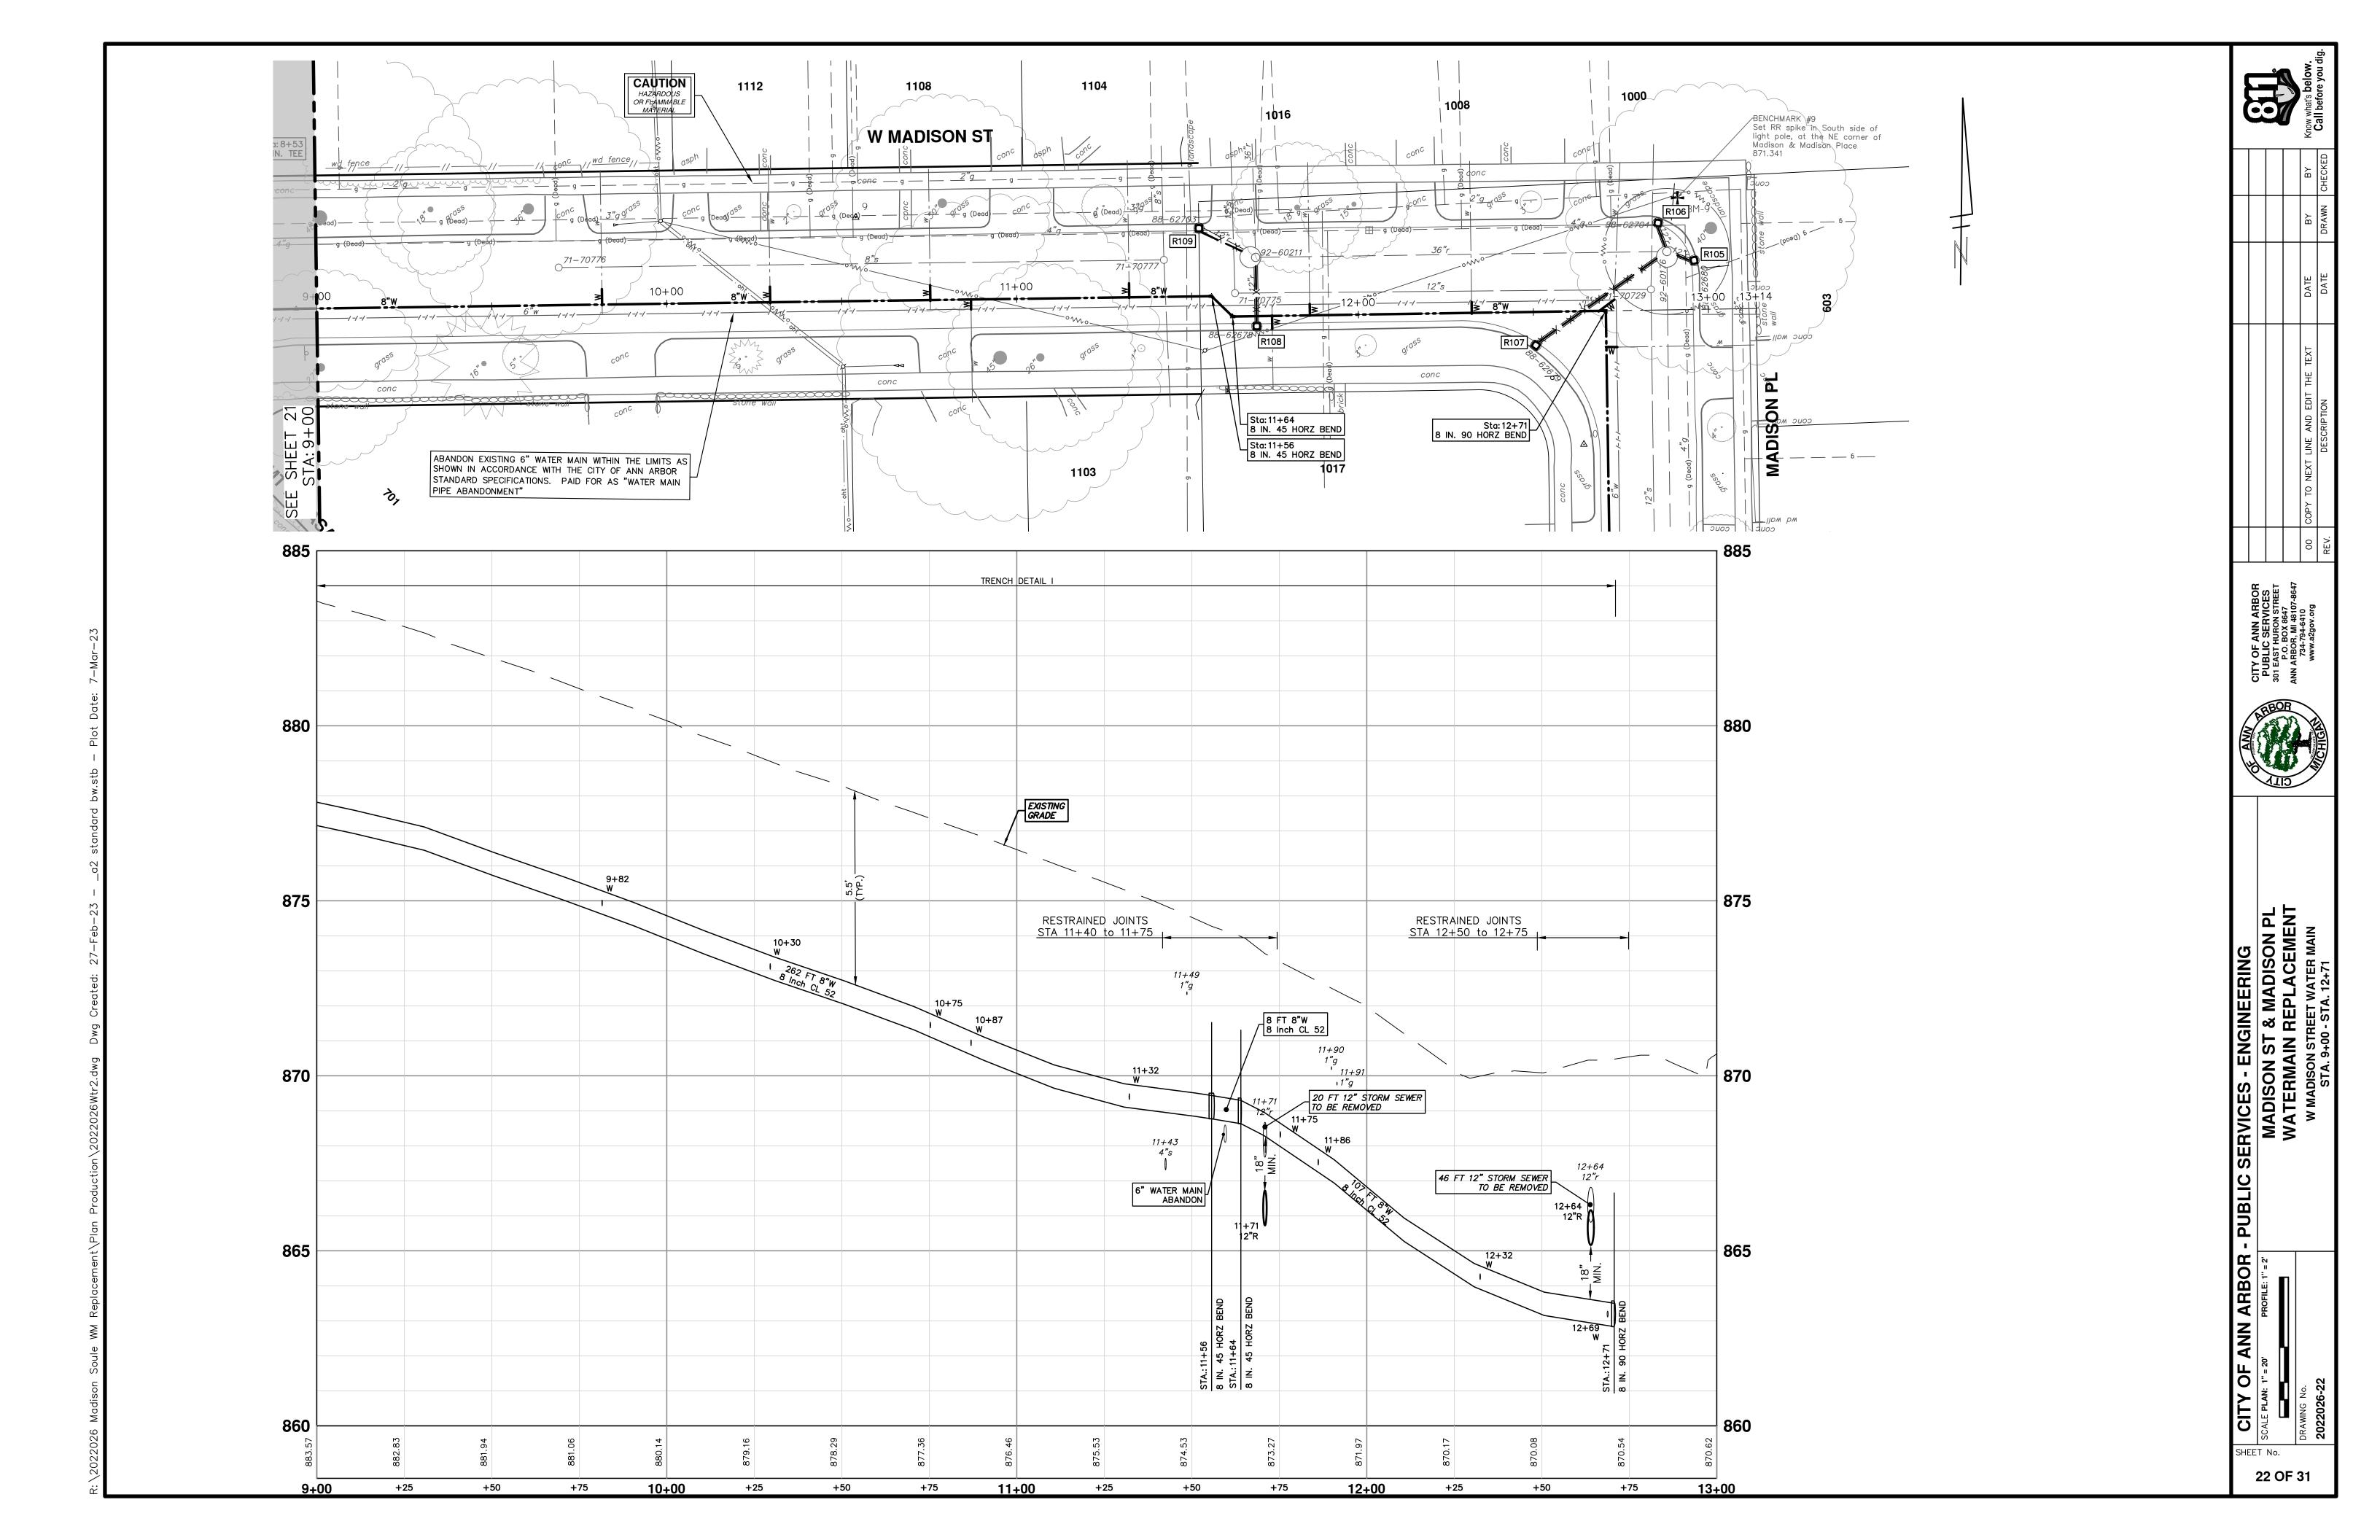

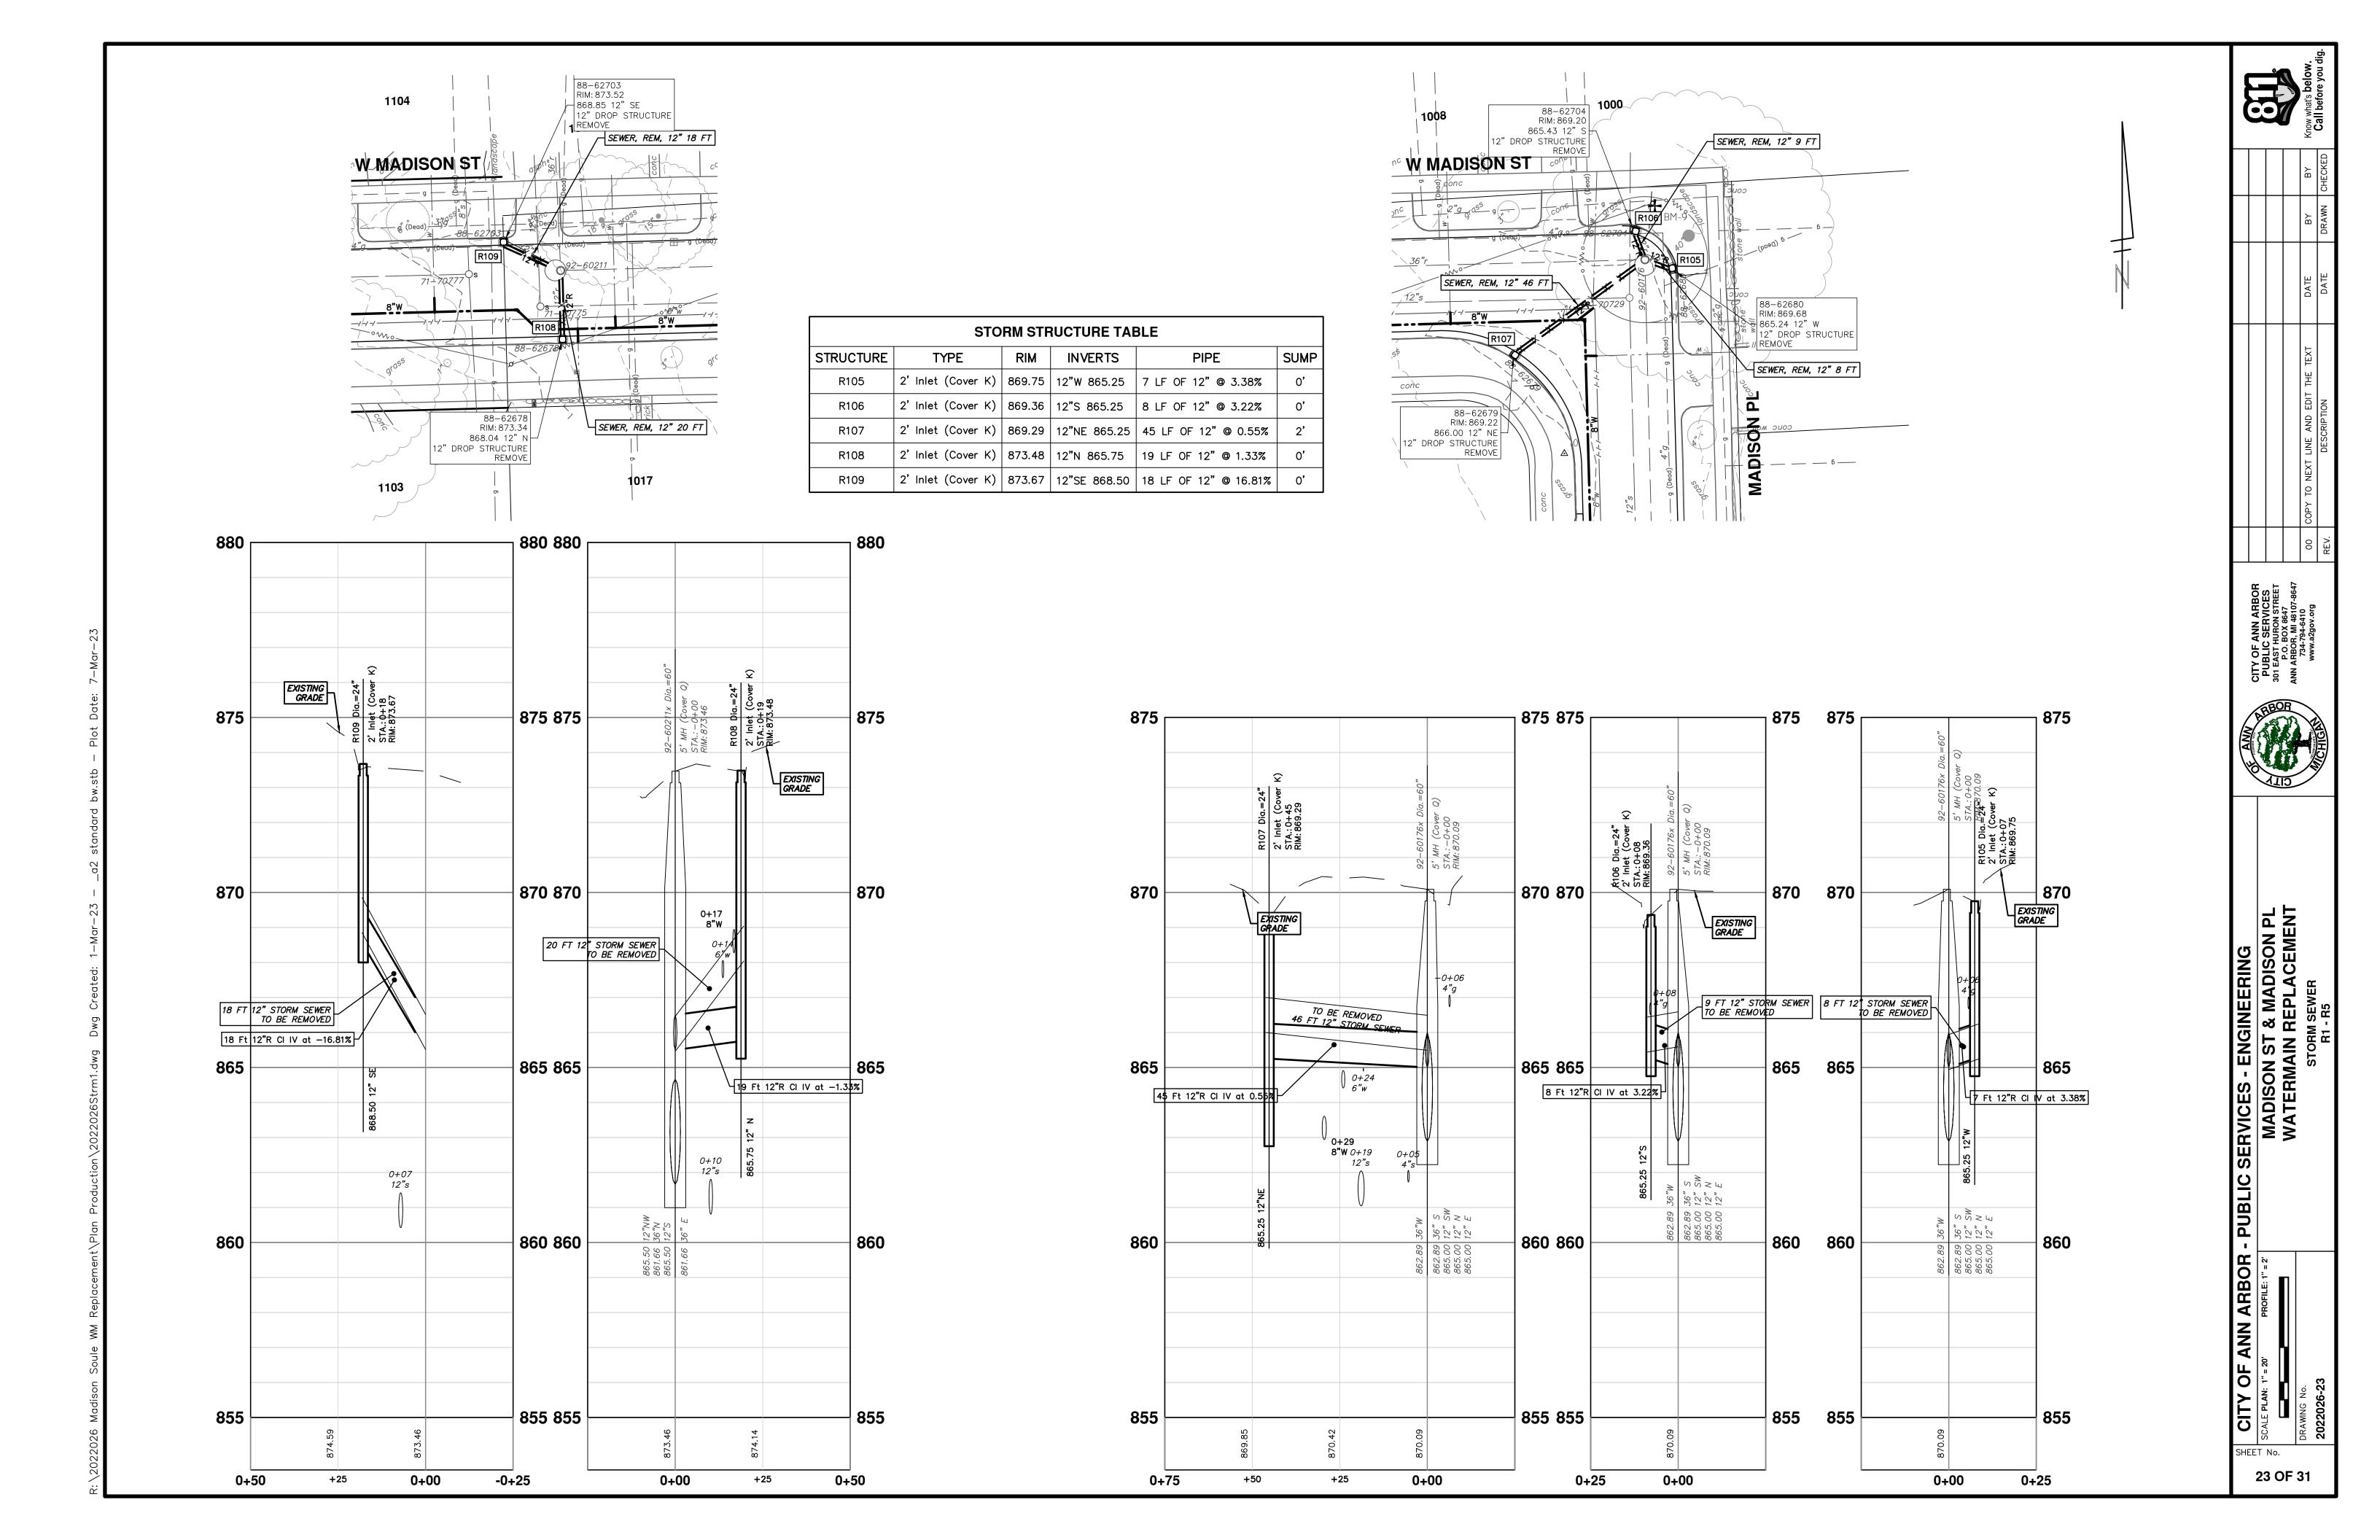

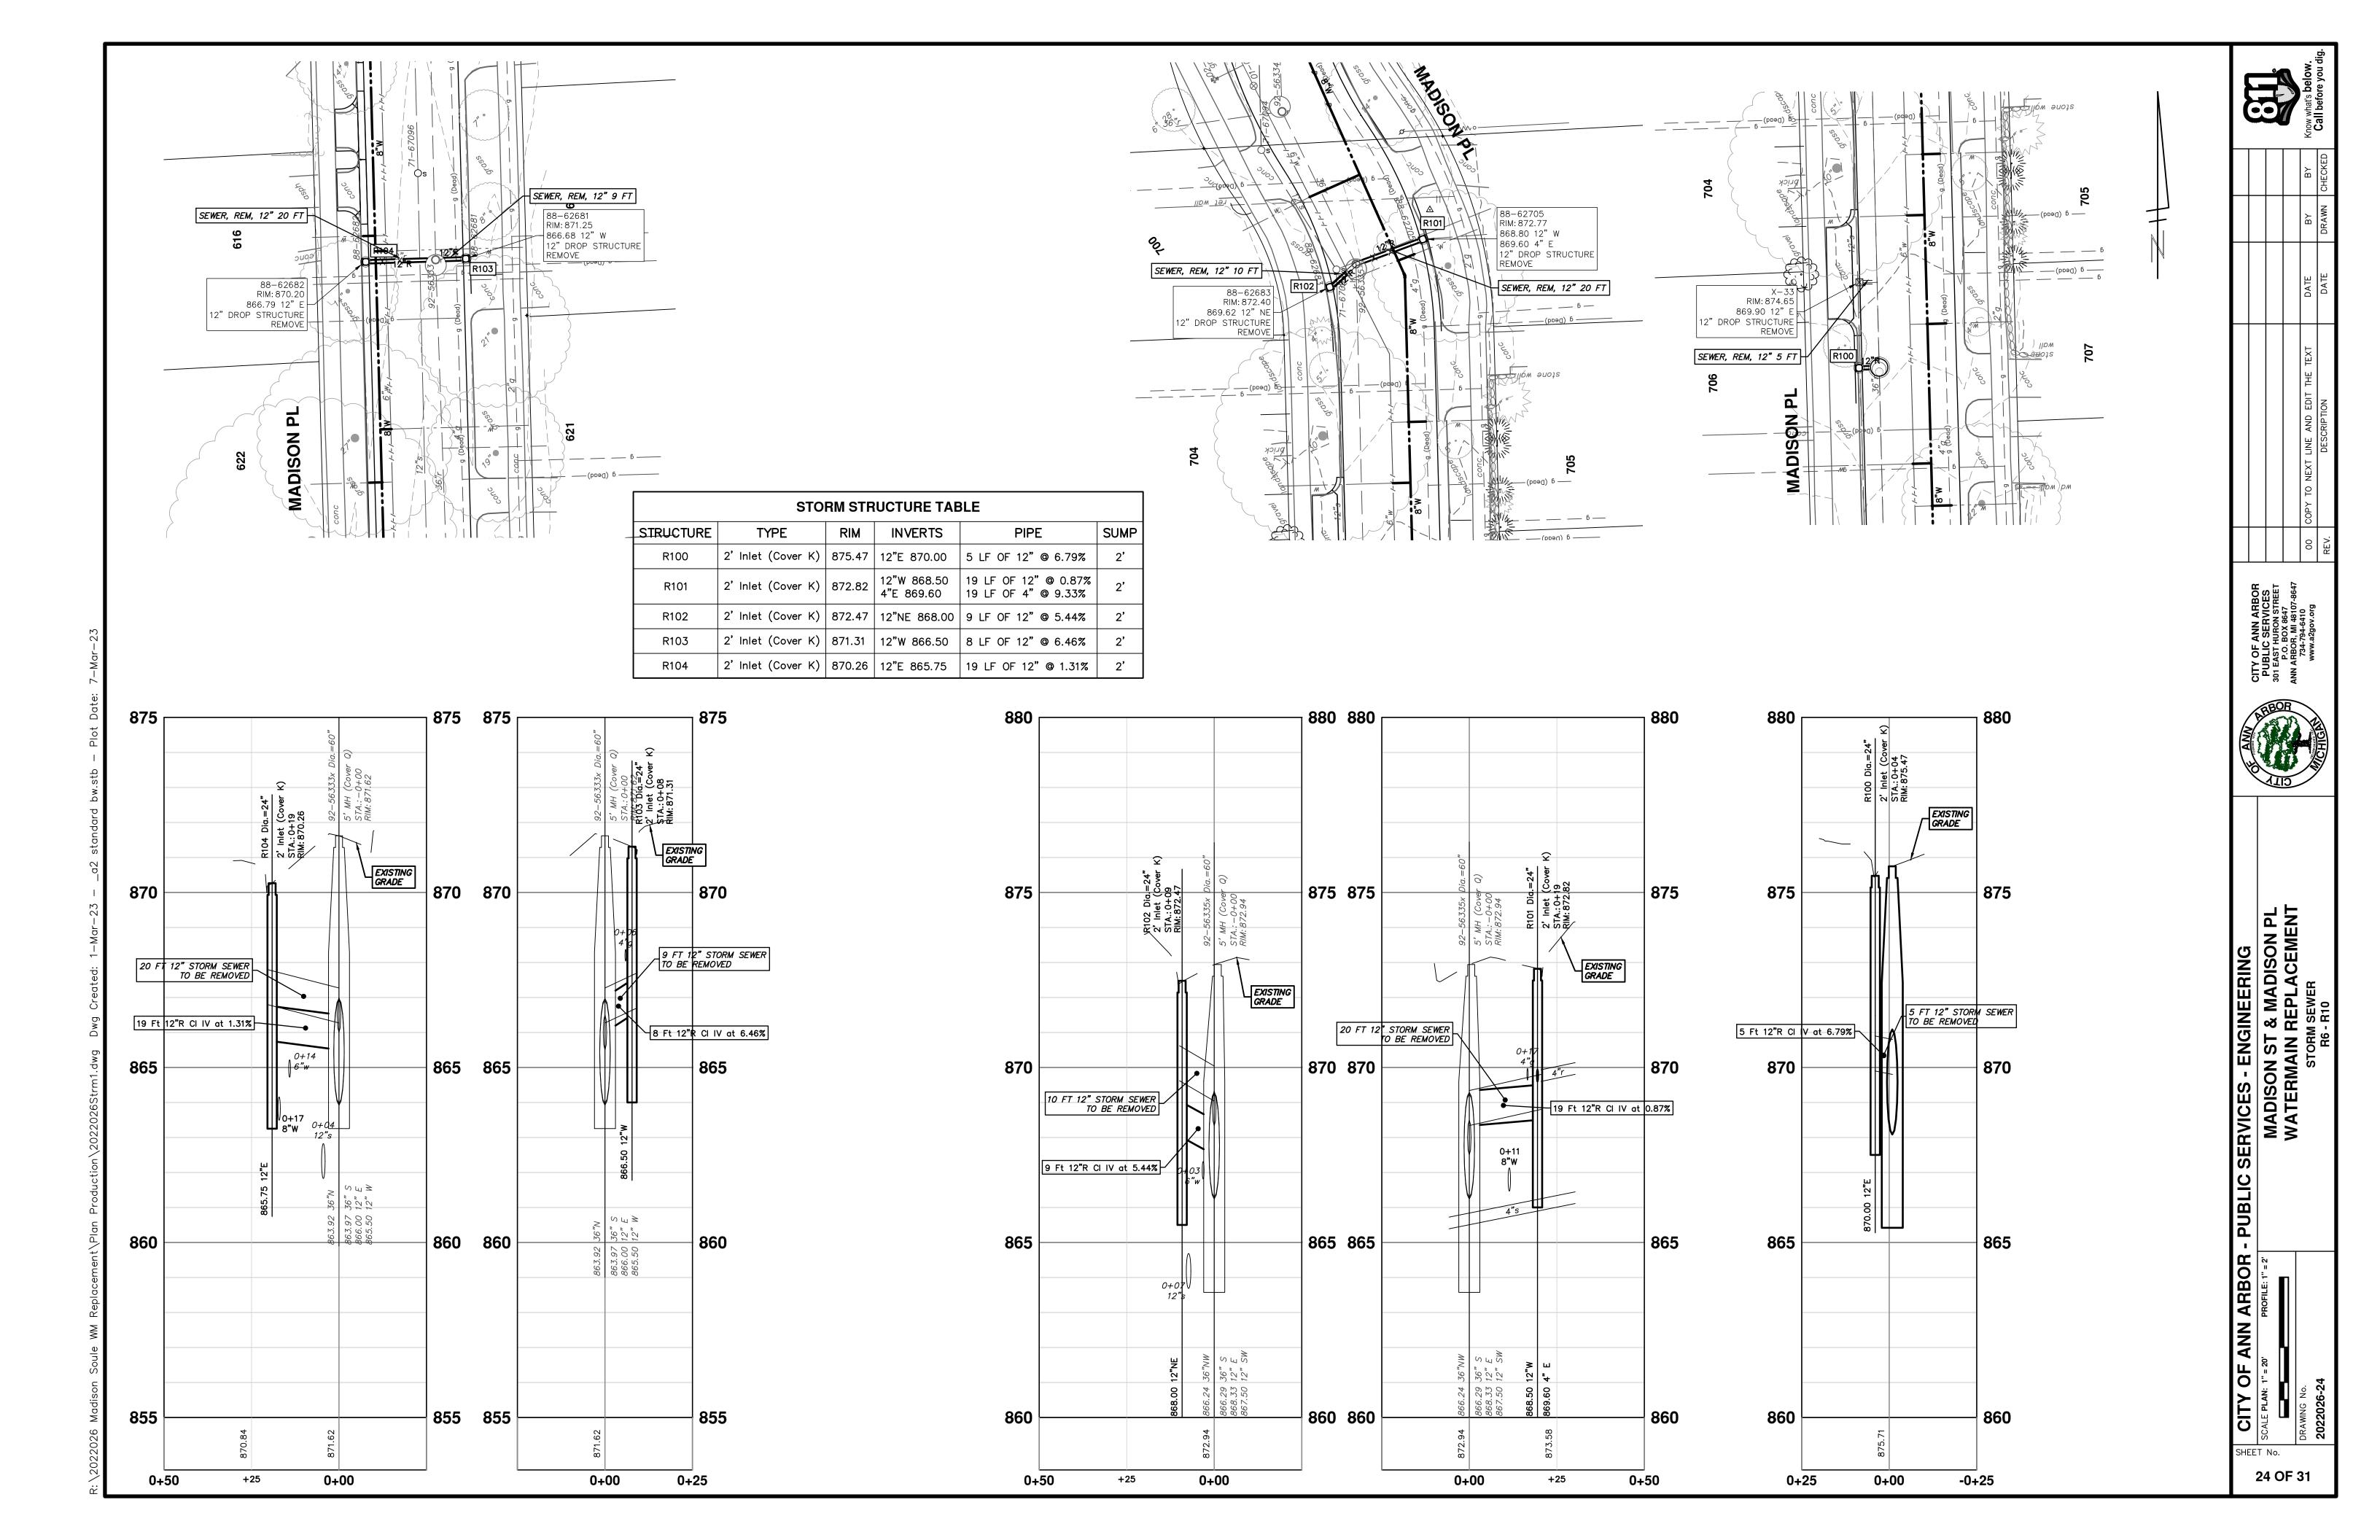

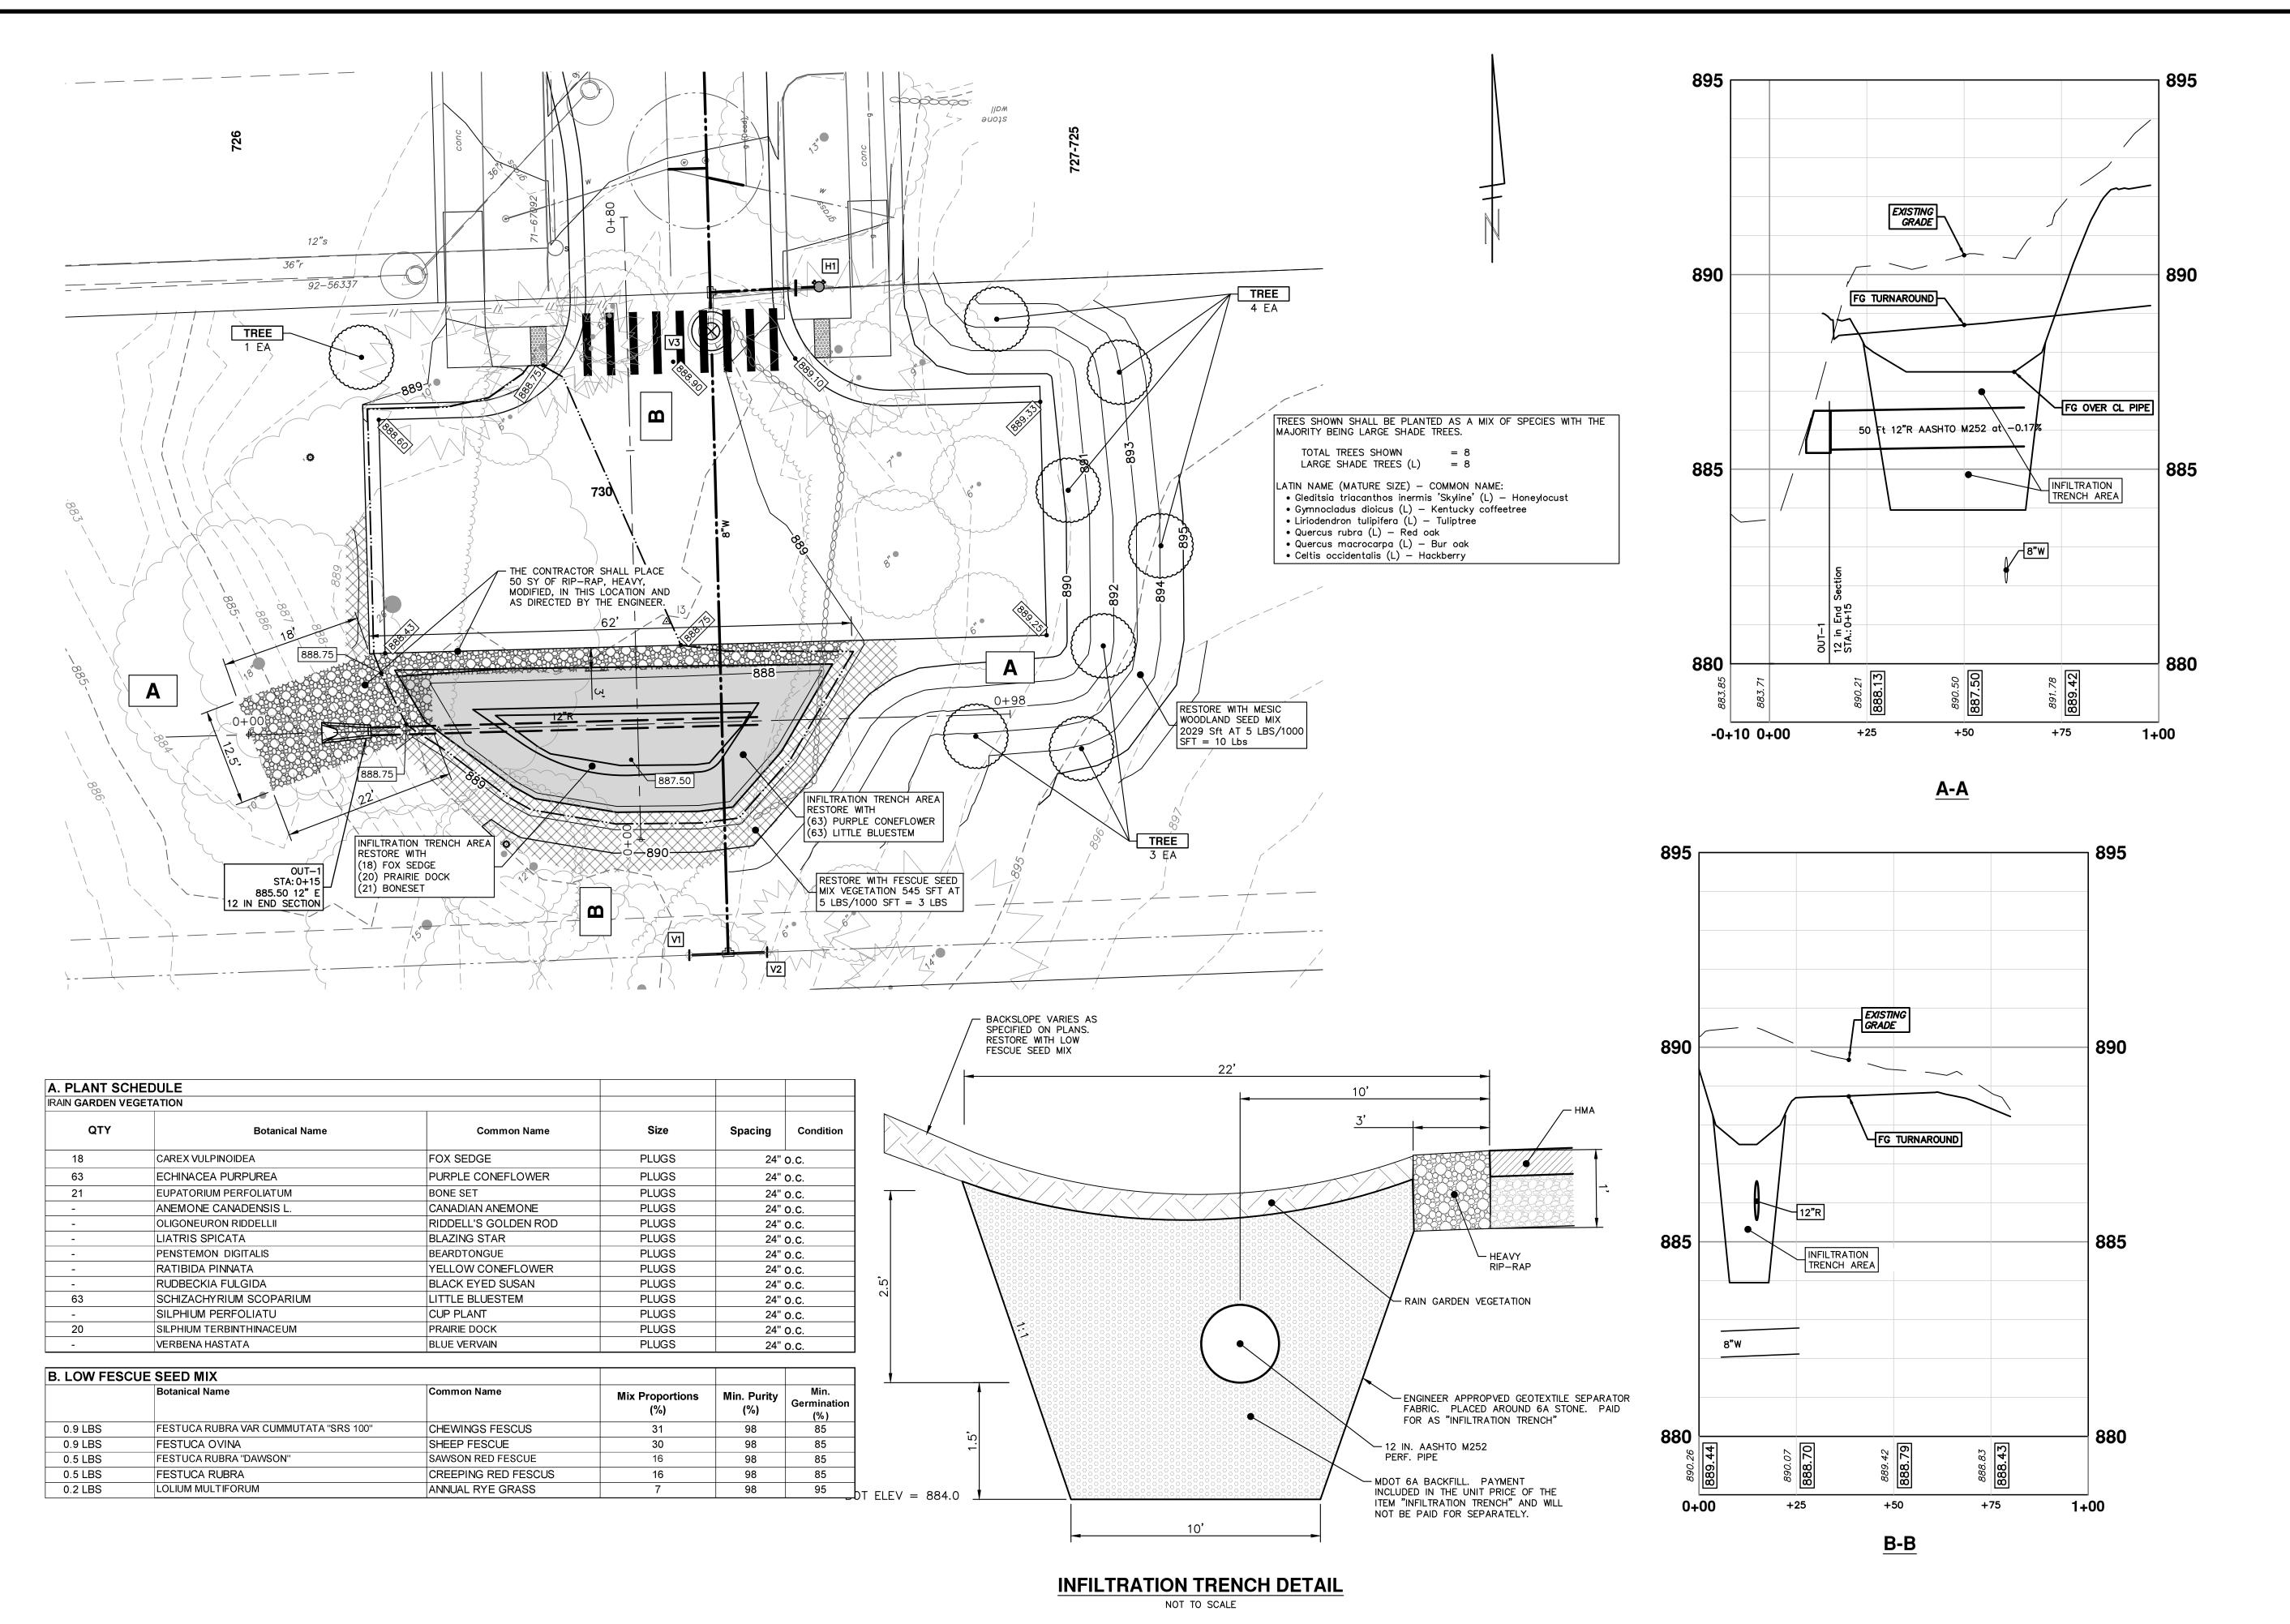






A PUBLIC SERVICES - ENGINEERING
MADISON ST & MADISON PL
WATERMAIN REPLACEMENT
STORM SEWER
TURNAROUND

ANN ARBOR CITY OF

SHEET No.

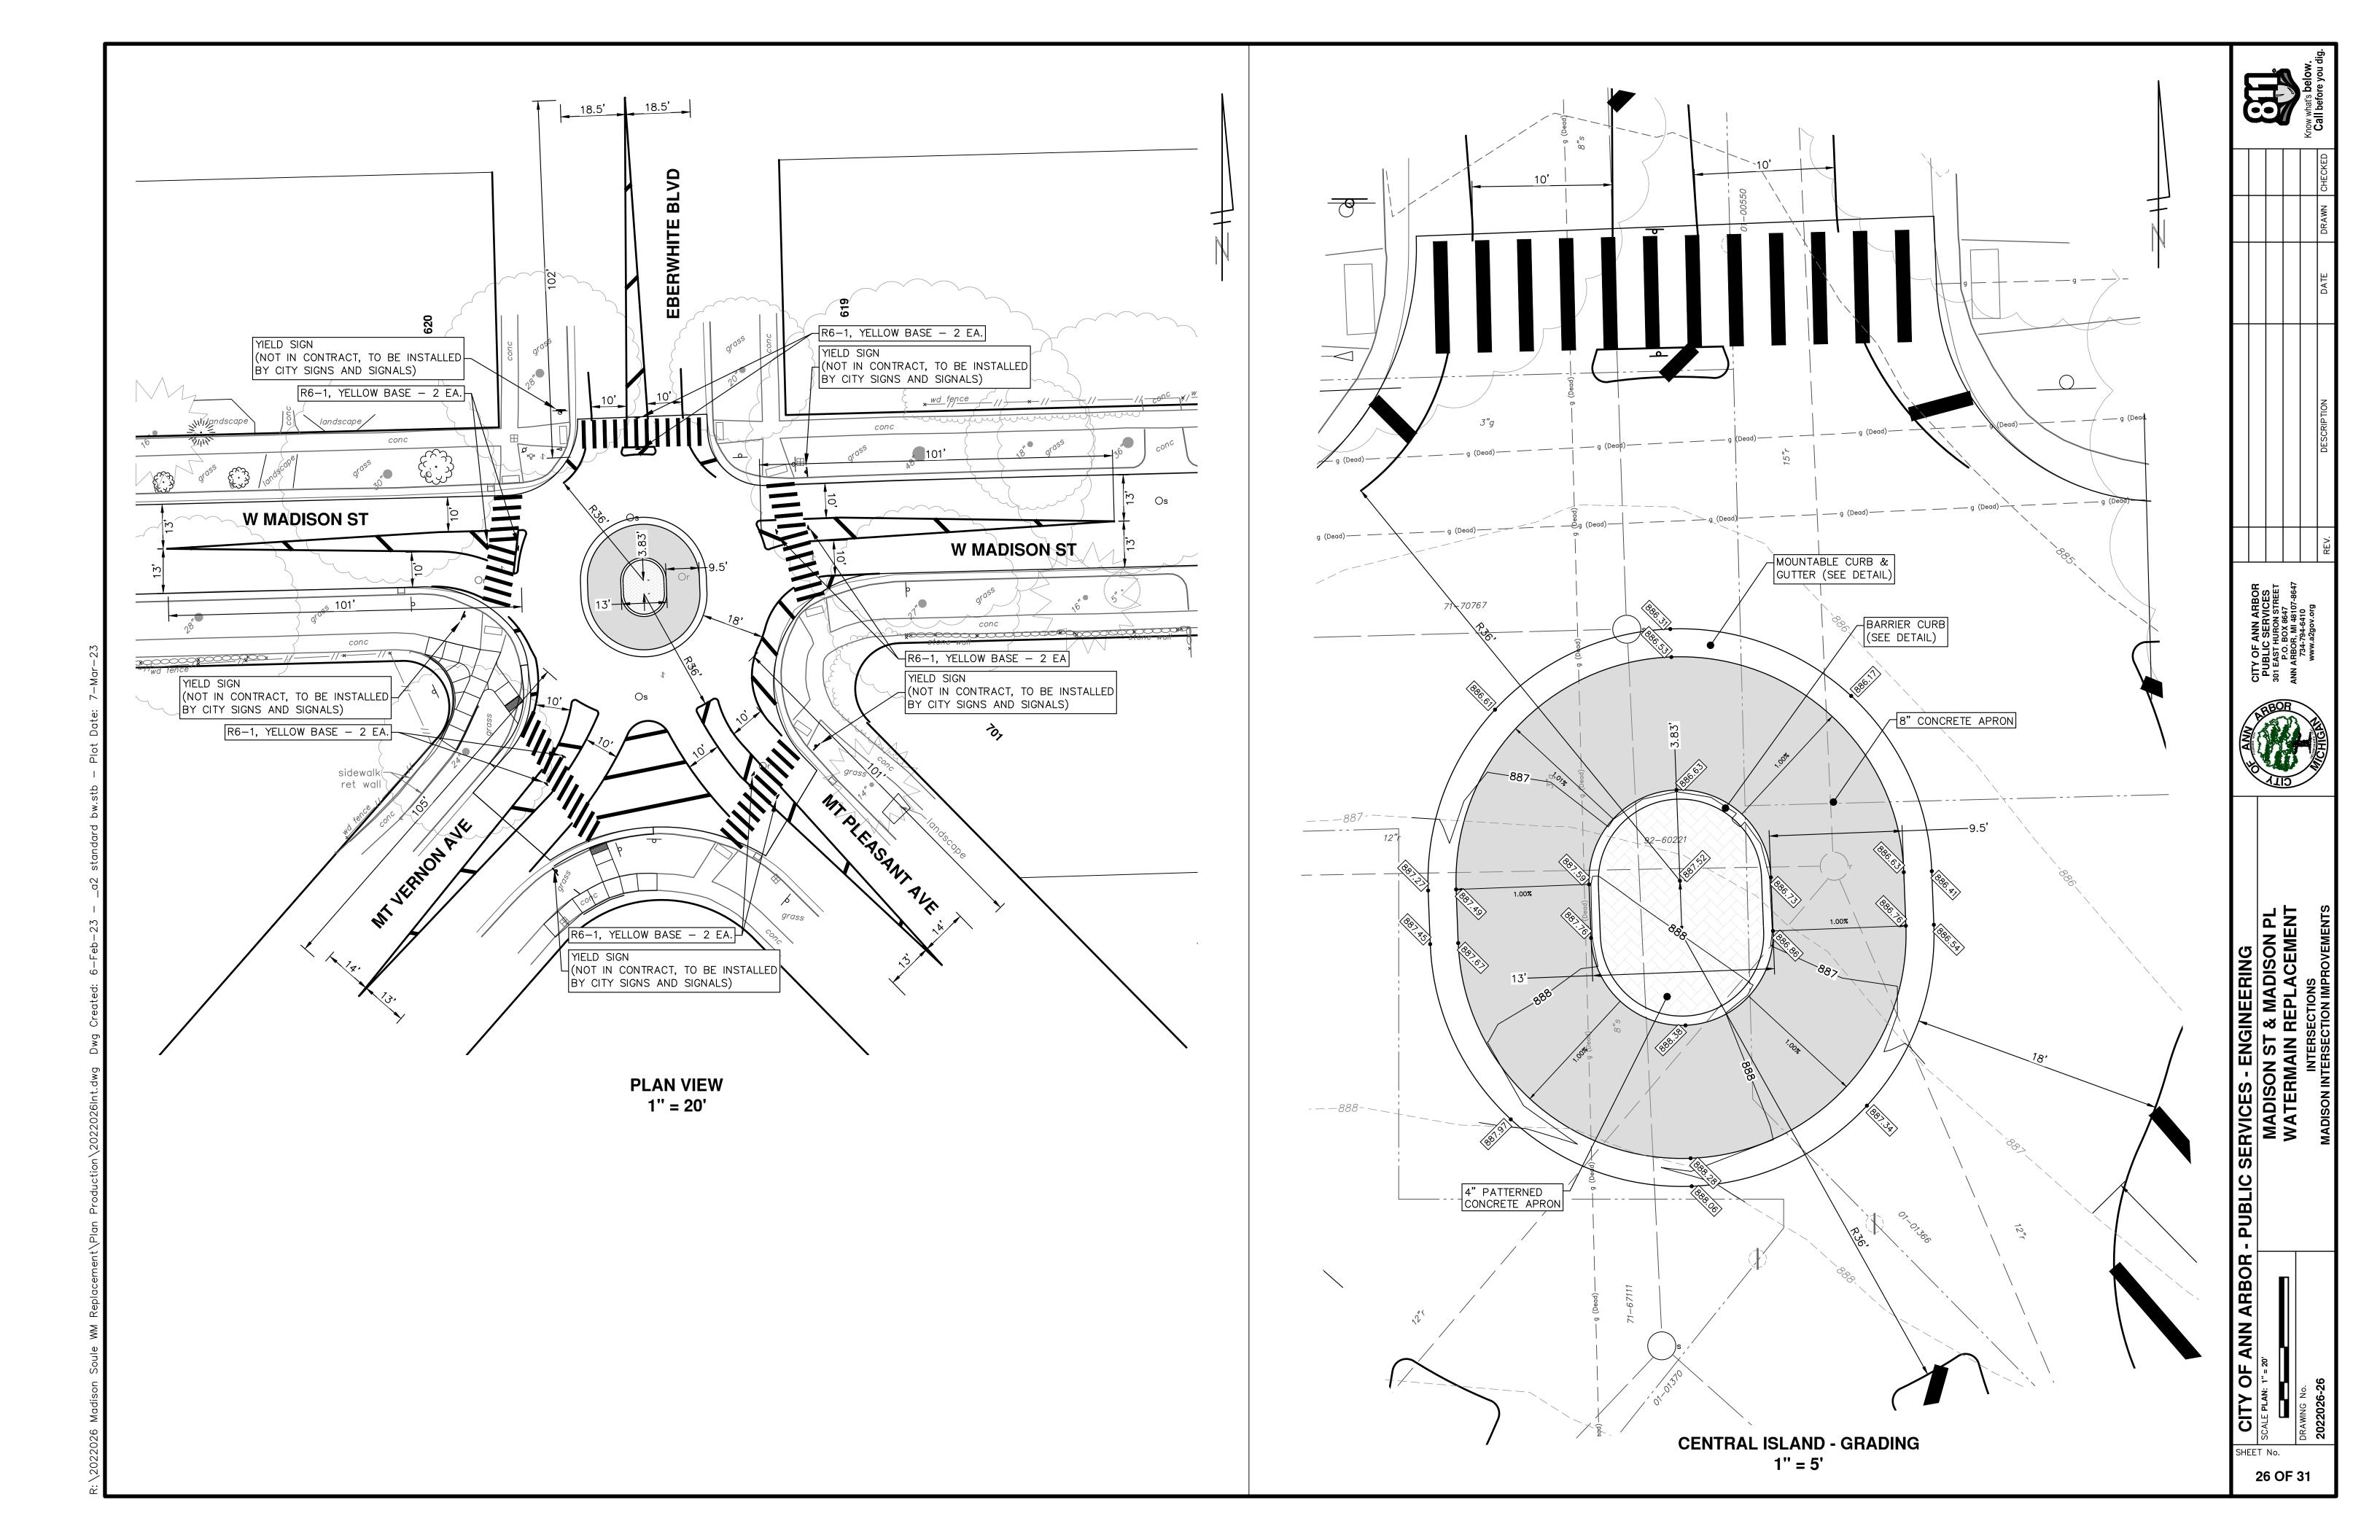

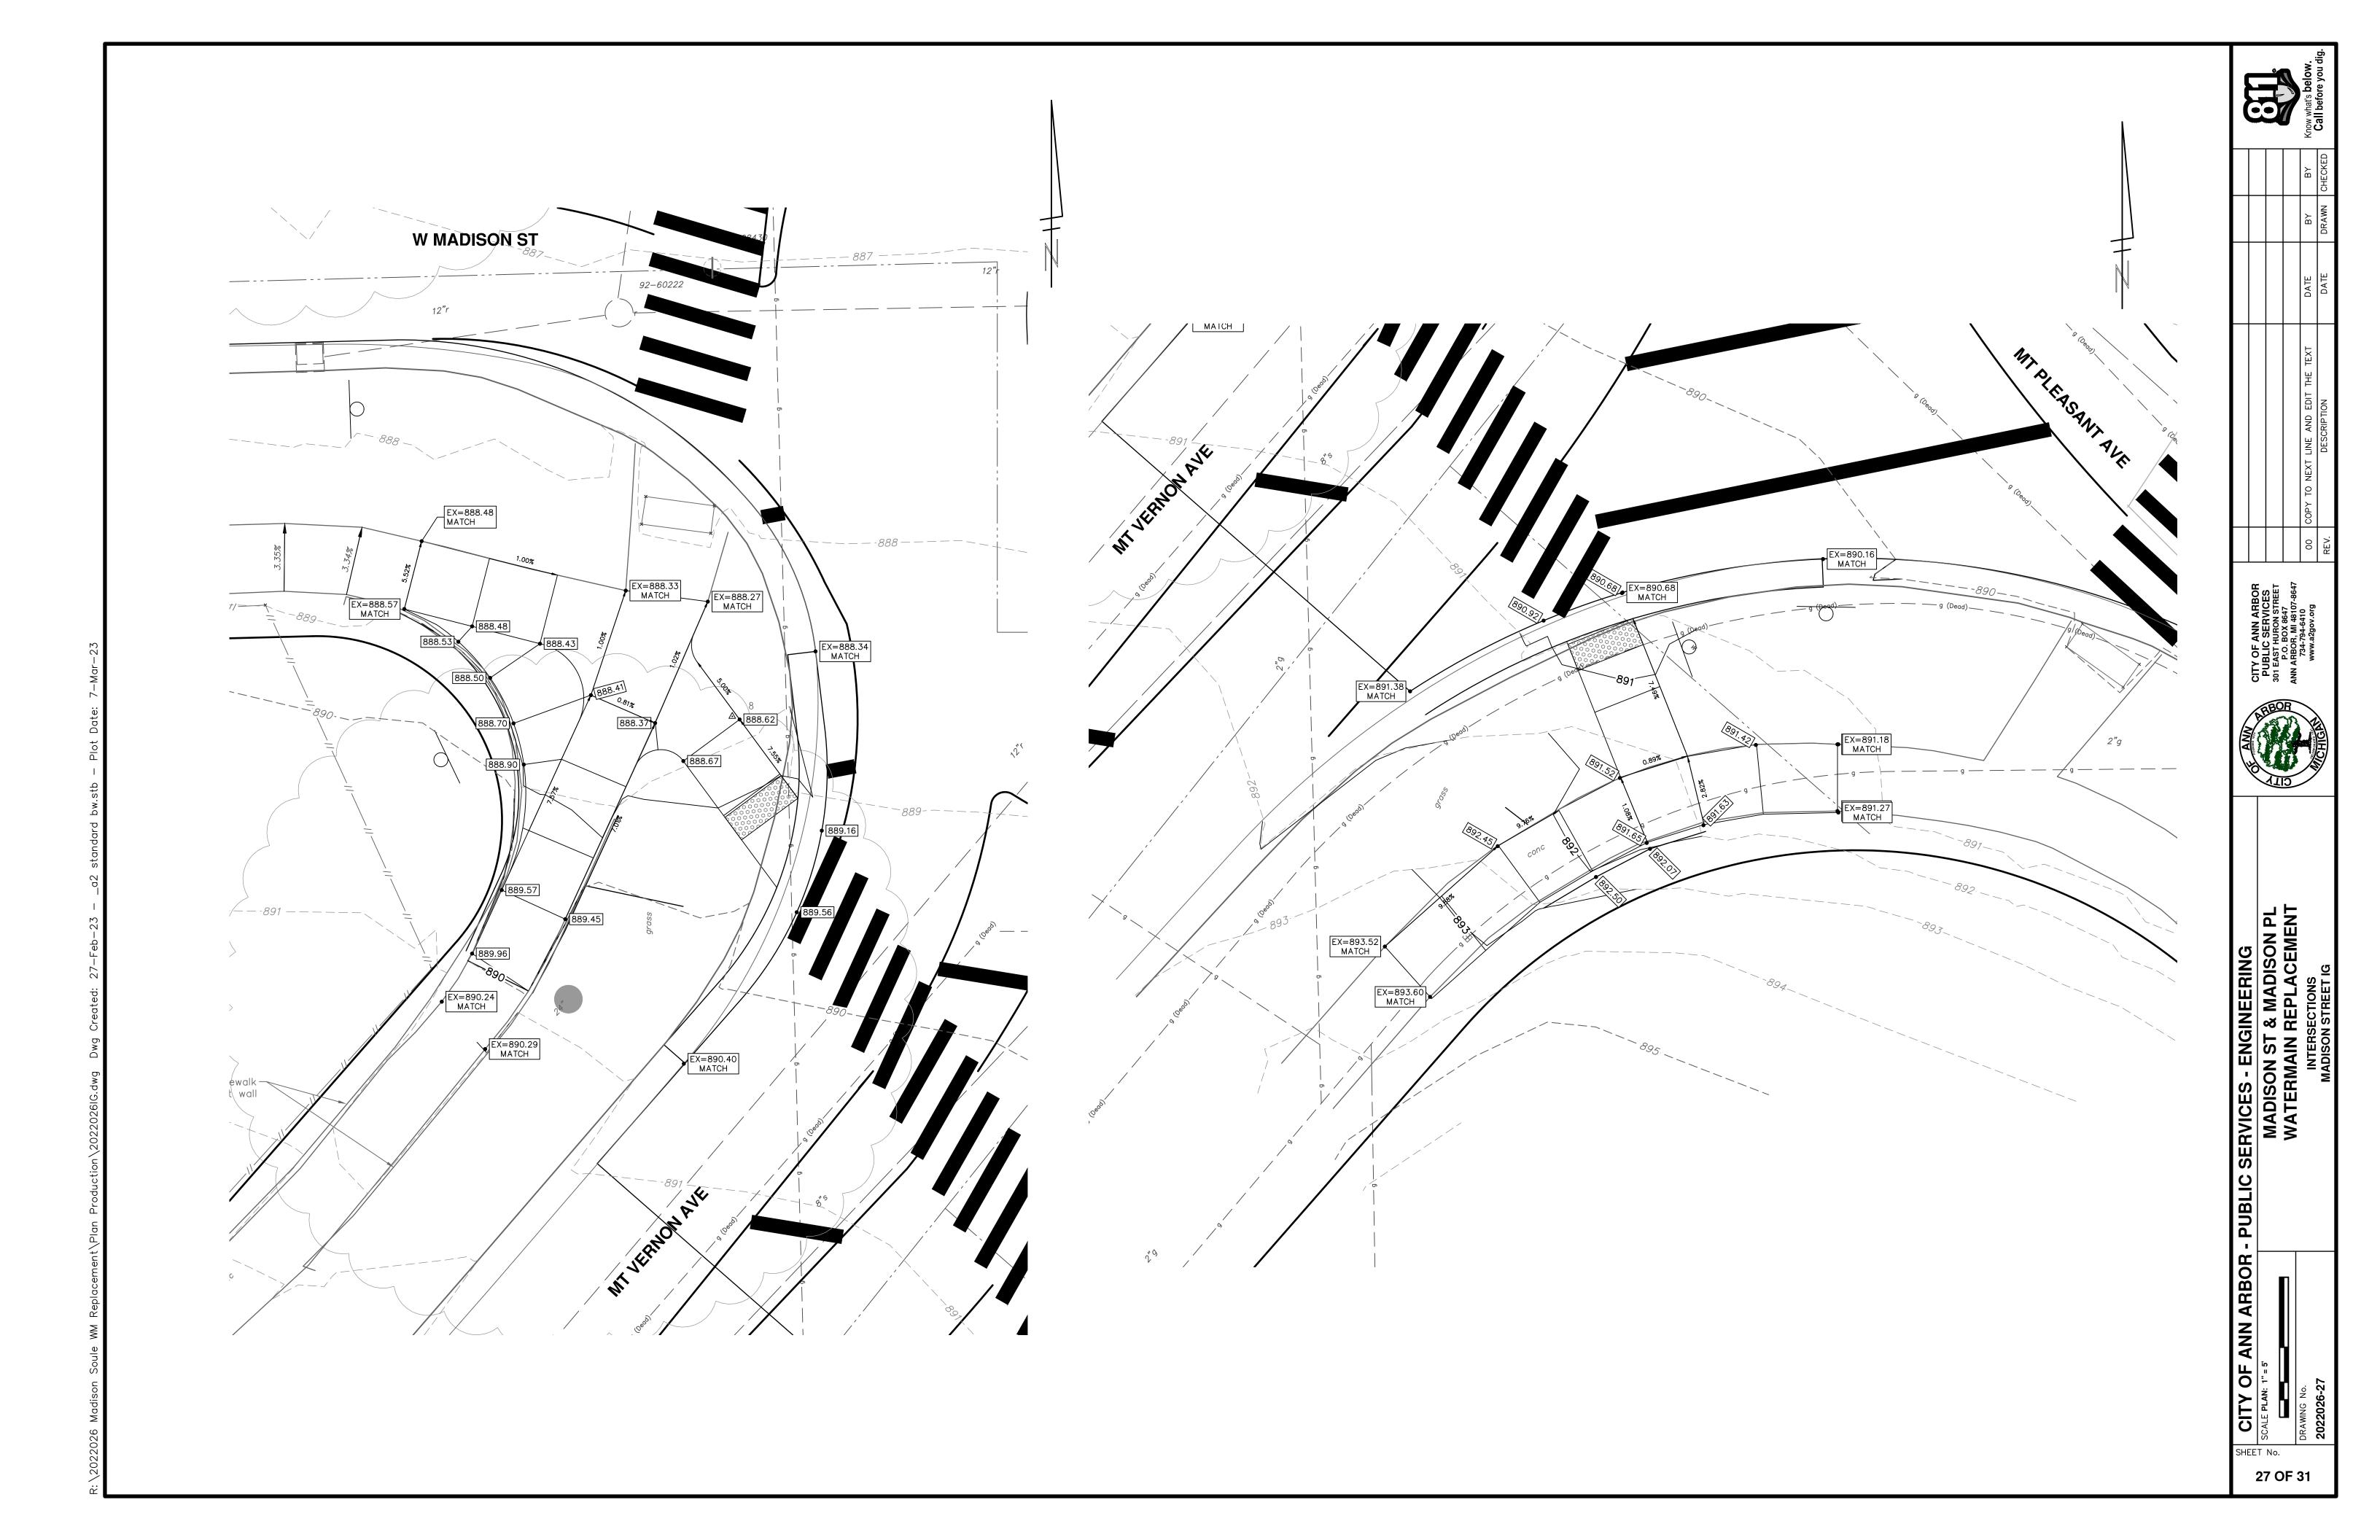

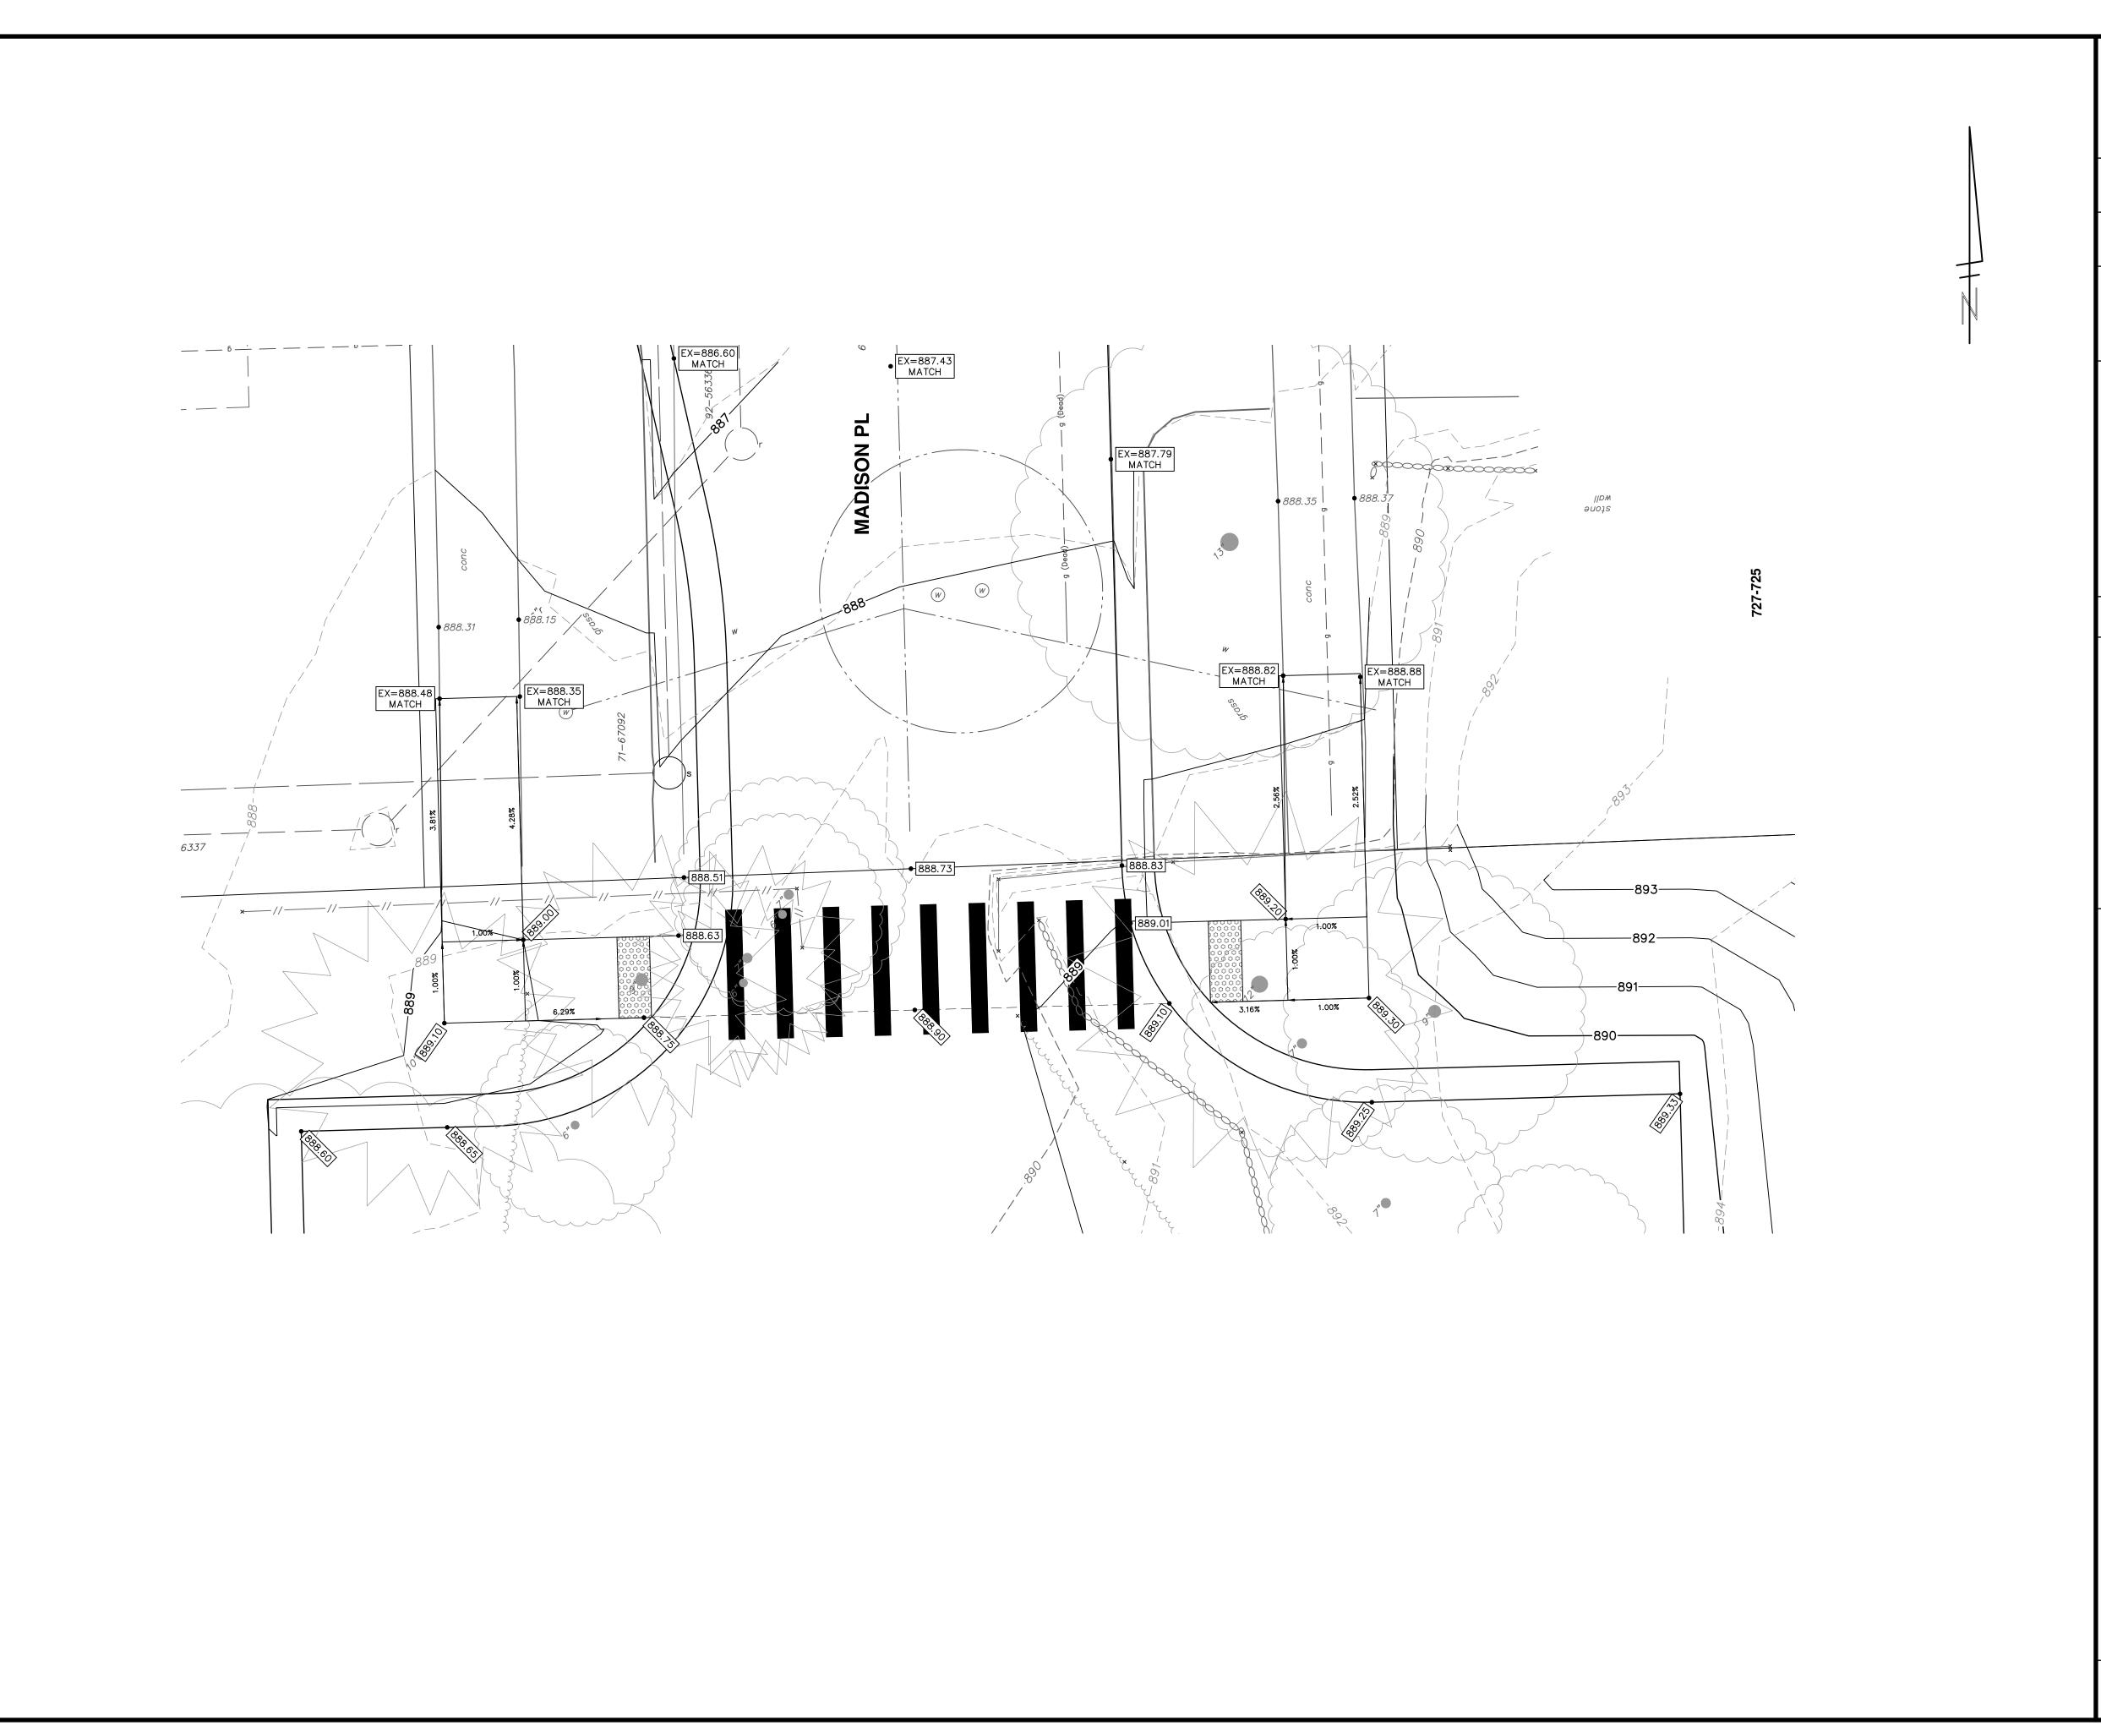

CITY OF ANN ARBOR - PUBLIC SERVICES - ENGINEERING

SCALE PLAN: #####

SCALE PLAN: #####


DRAWING No.

DRAWING No.


INTERSECTIONS


MADISON PLACE IG

MADISON PLACE IG

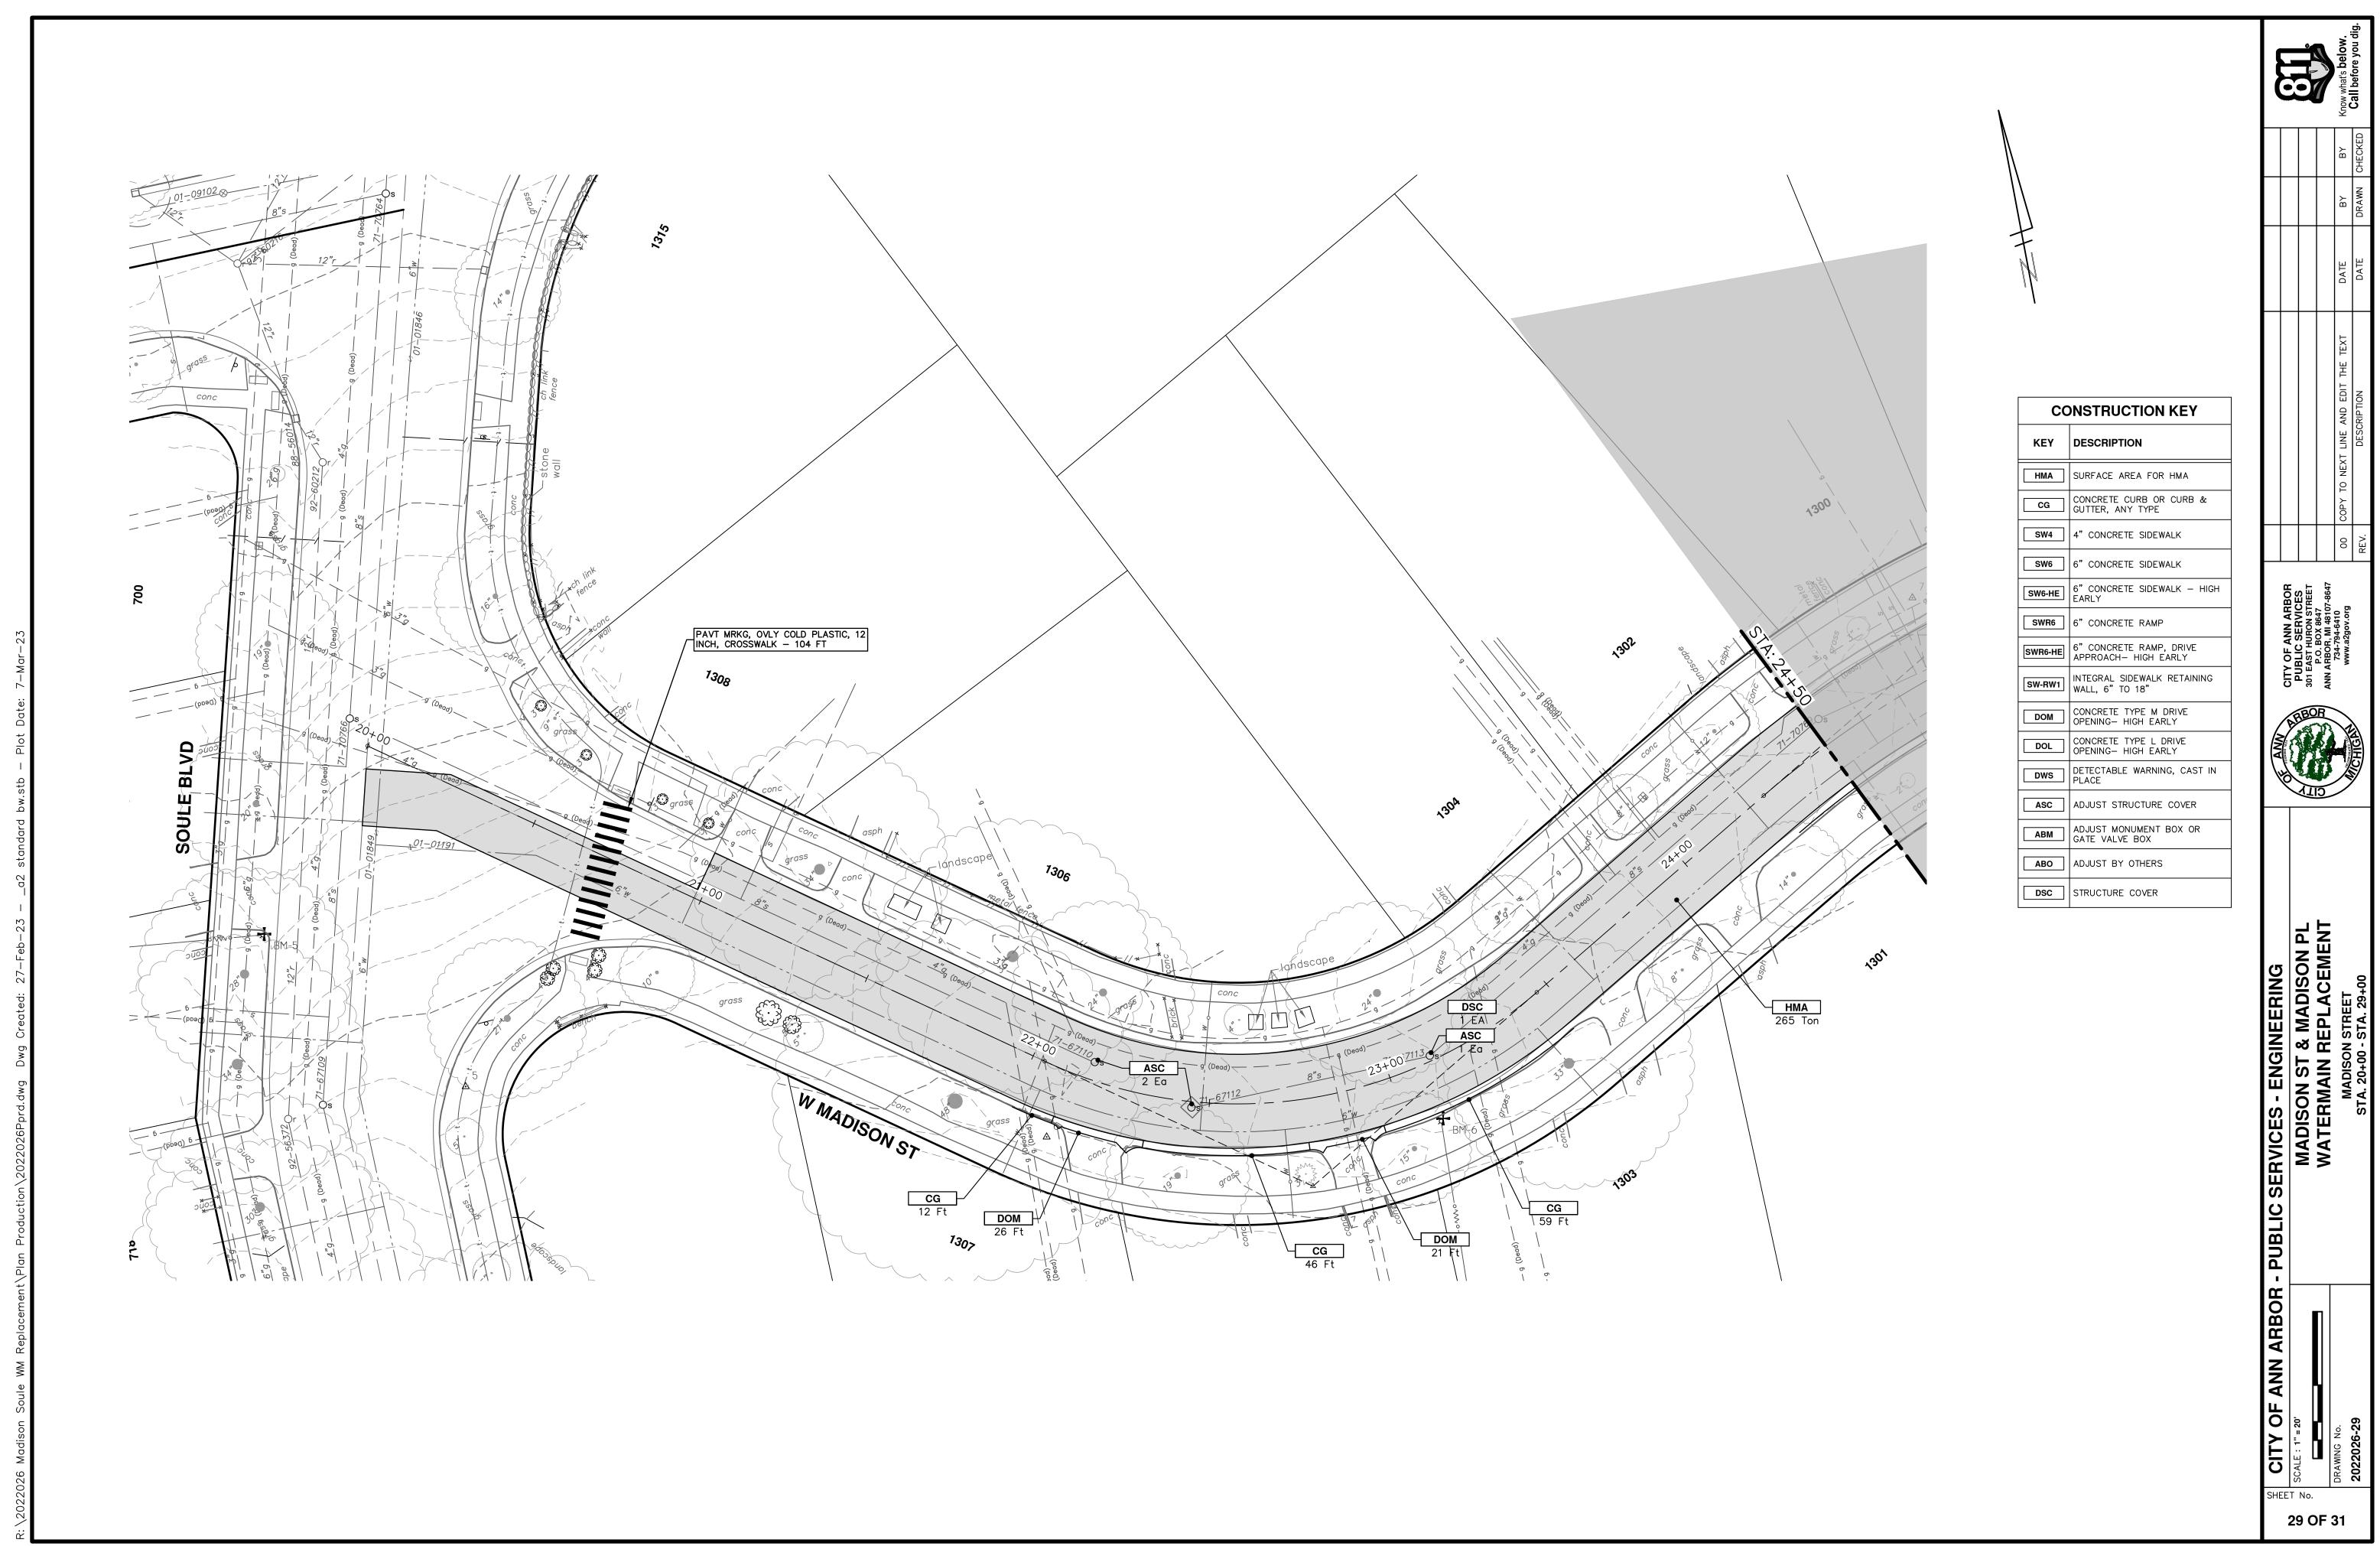



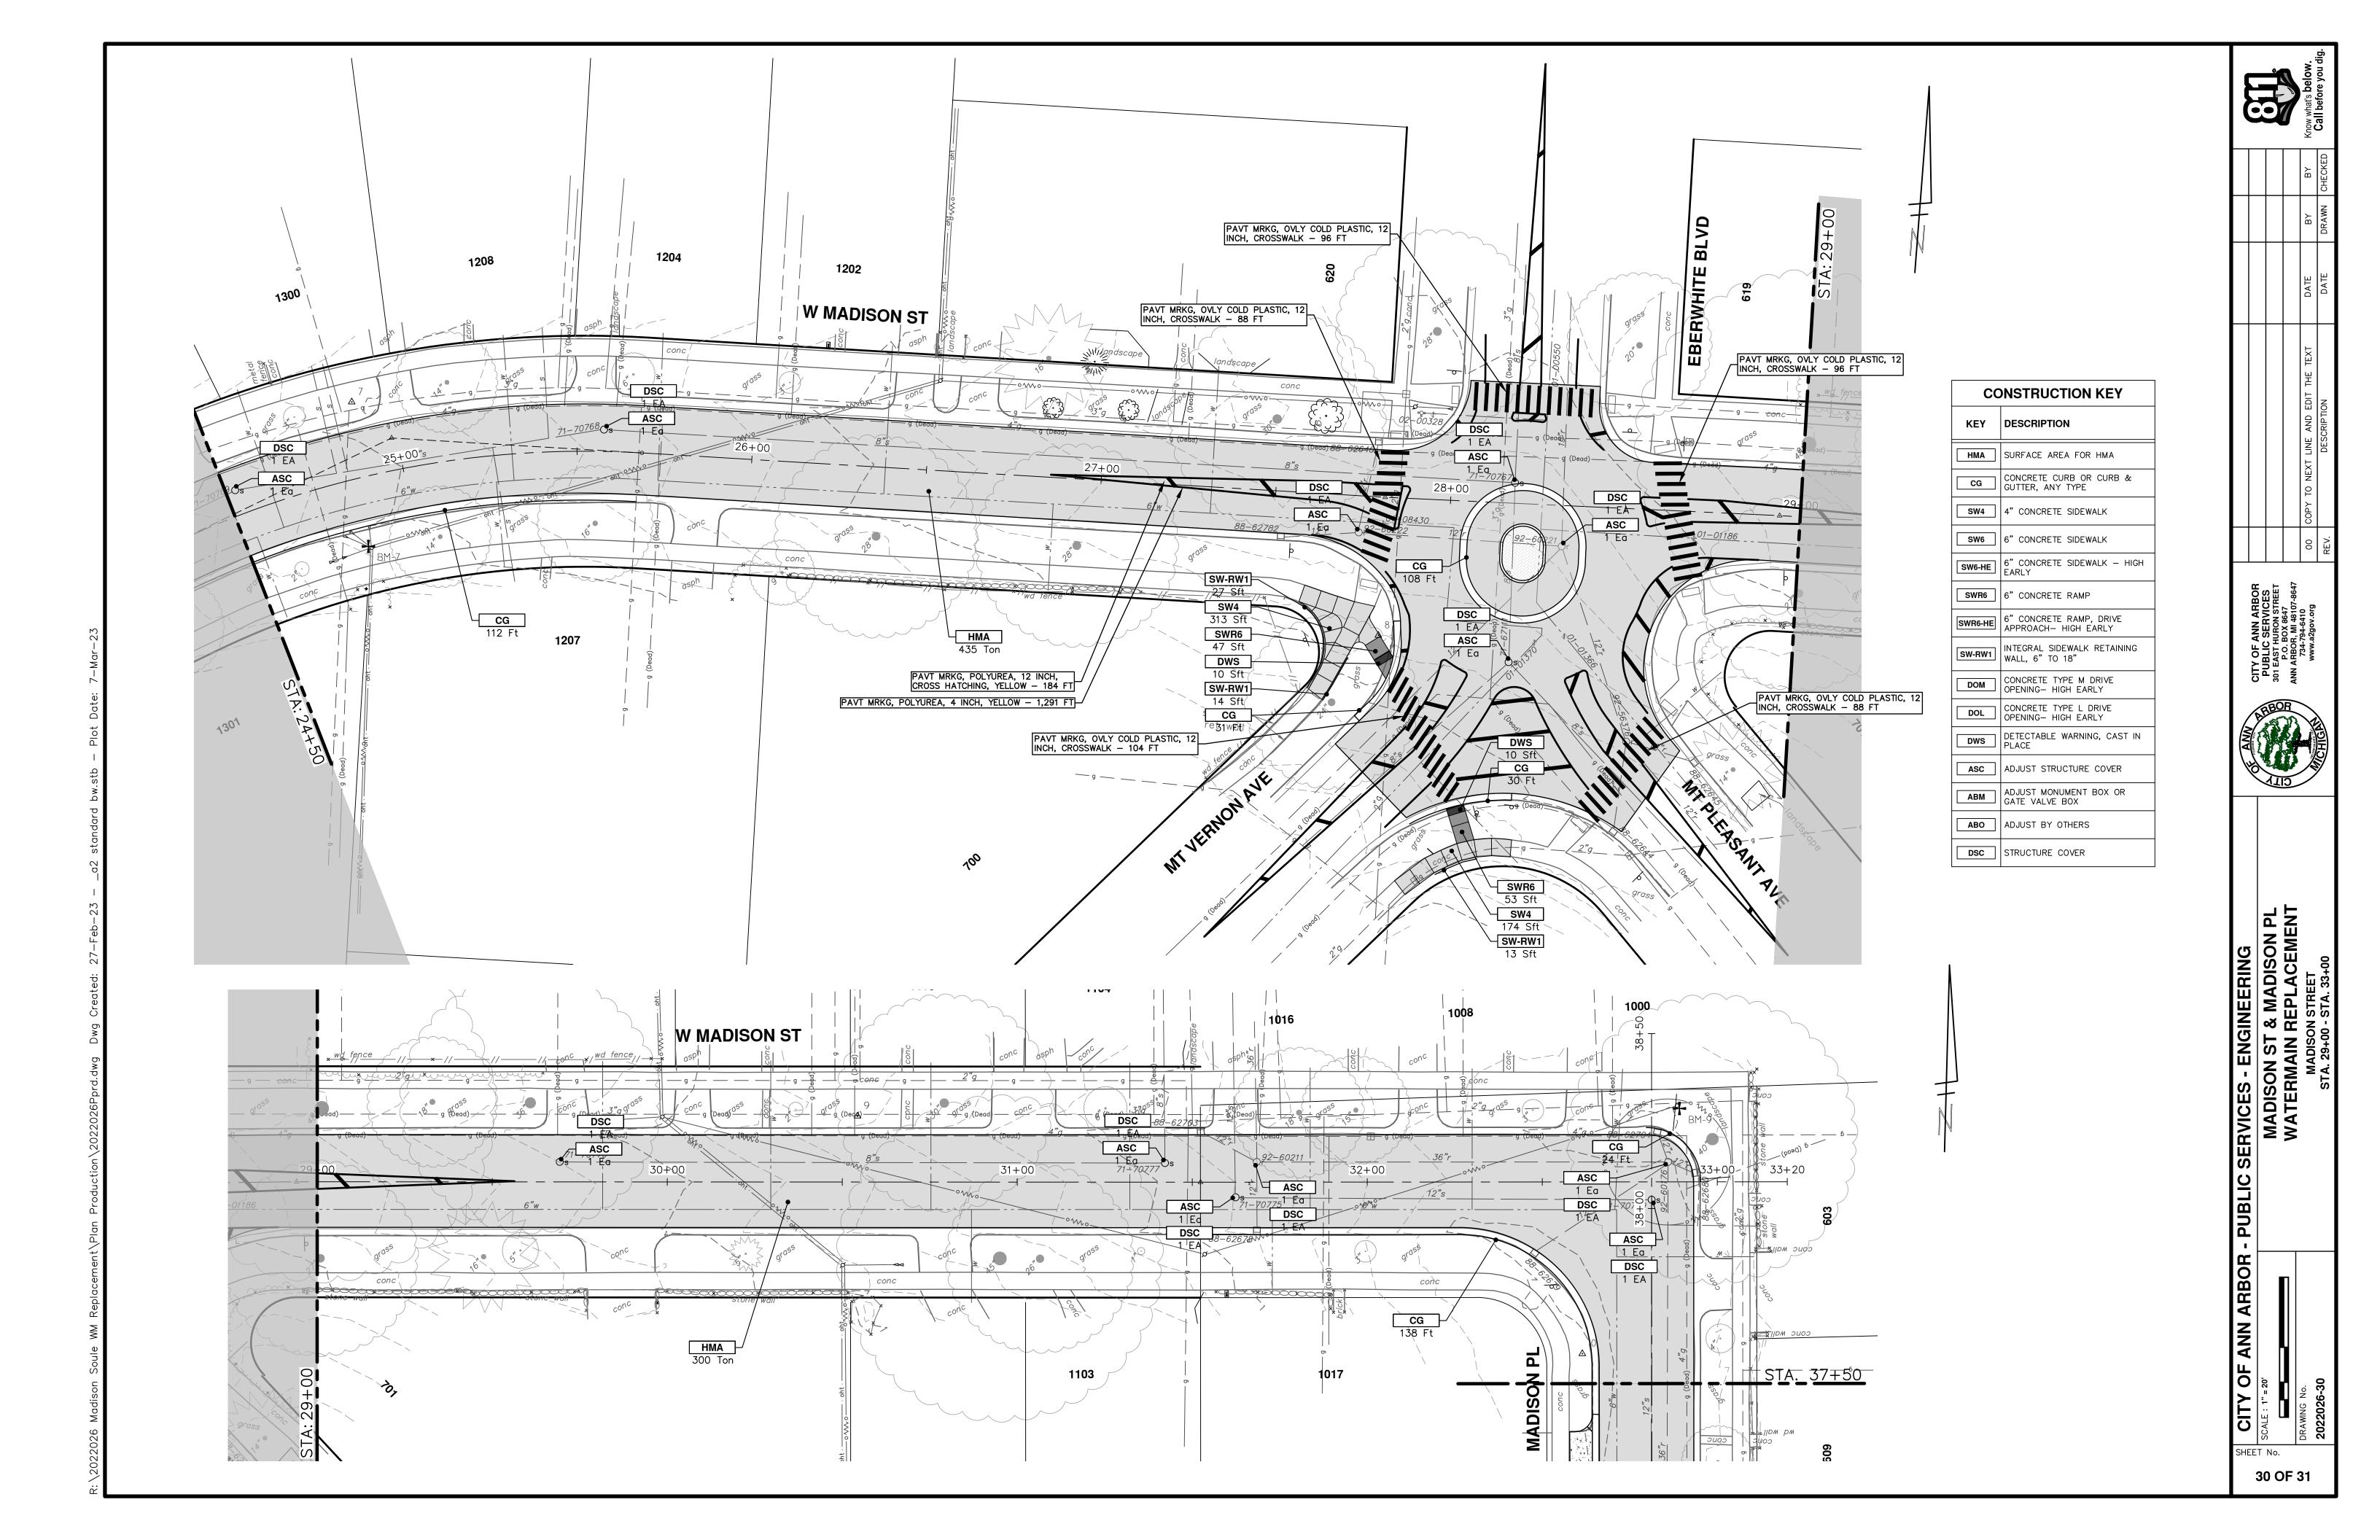

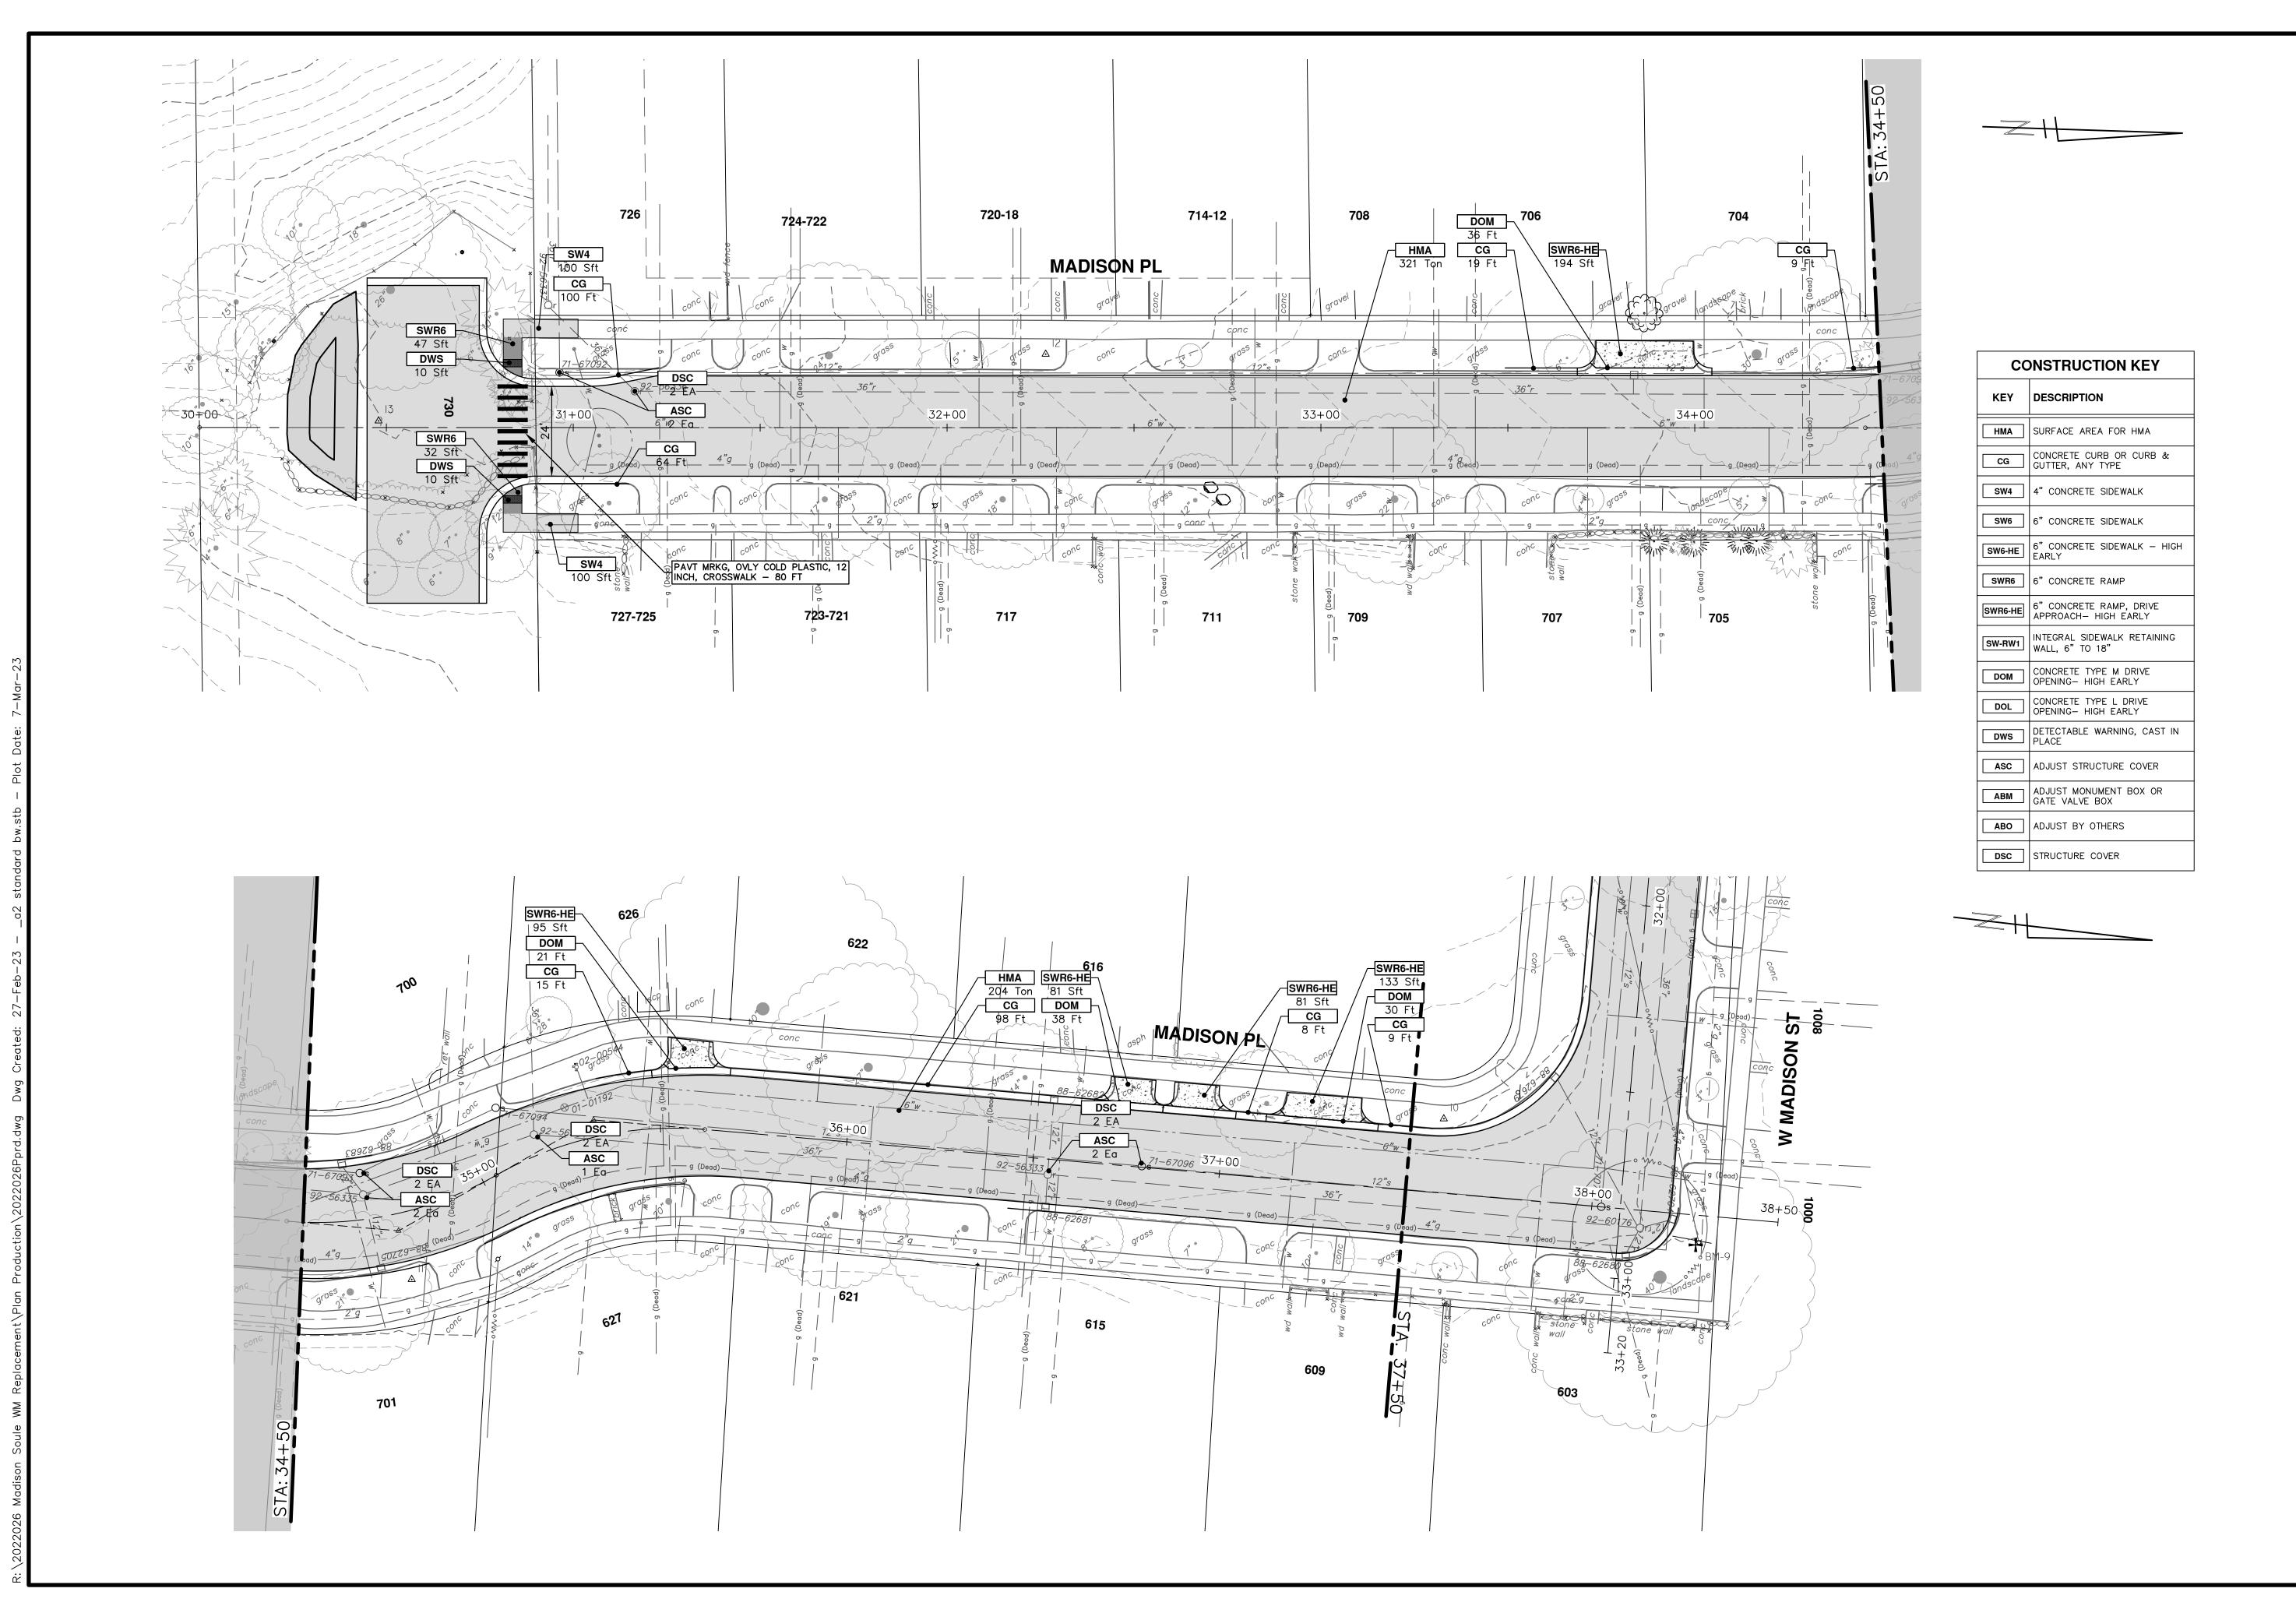



CITY OF ANN ARBOR - PUBLIC SERVICES - ENGINEERING

SCALE: 1" = 20

BRAWING NO.

MADISON ST & MADISON PL

WATERMAIN REPLACEMENT

MADISON PLACE

STA. 30+00 - STA. 38+50