


PLYMOUTH ROAD WATER MAIN REPLACEMENT PROJECT

AUGUST 16 - SEPTEMBER 17, 2010

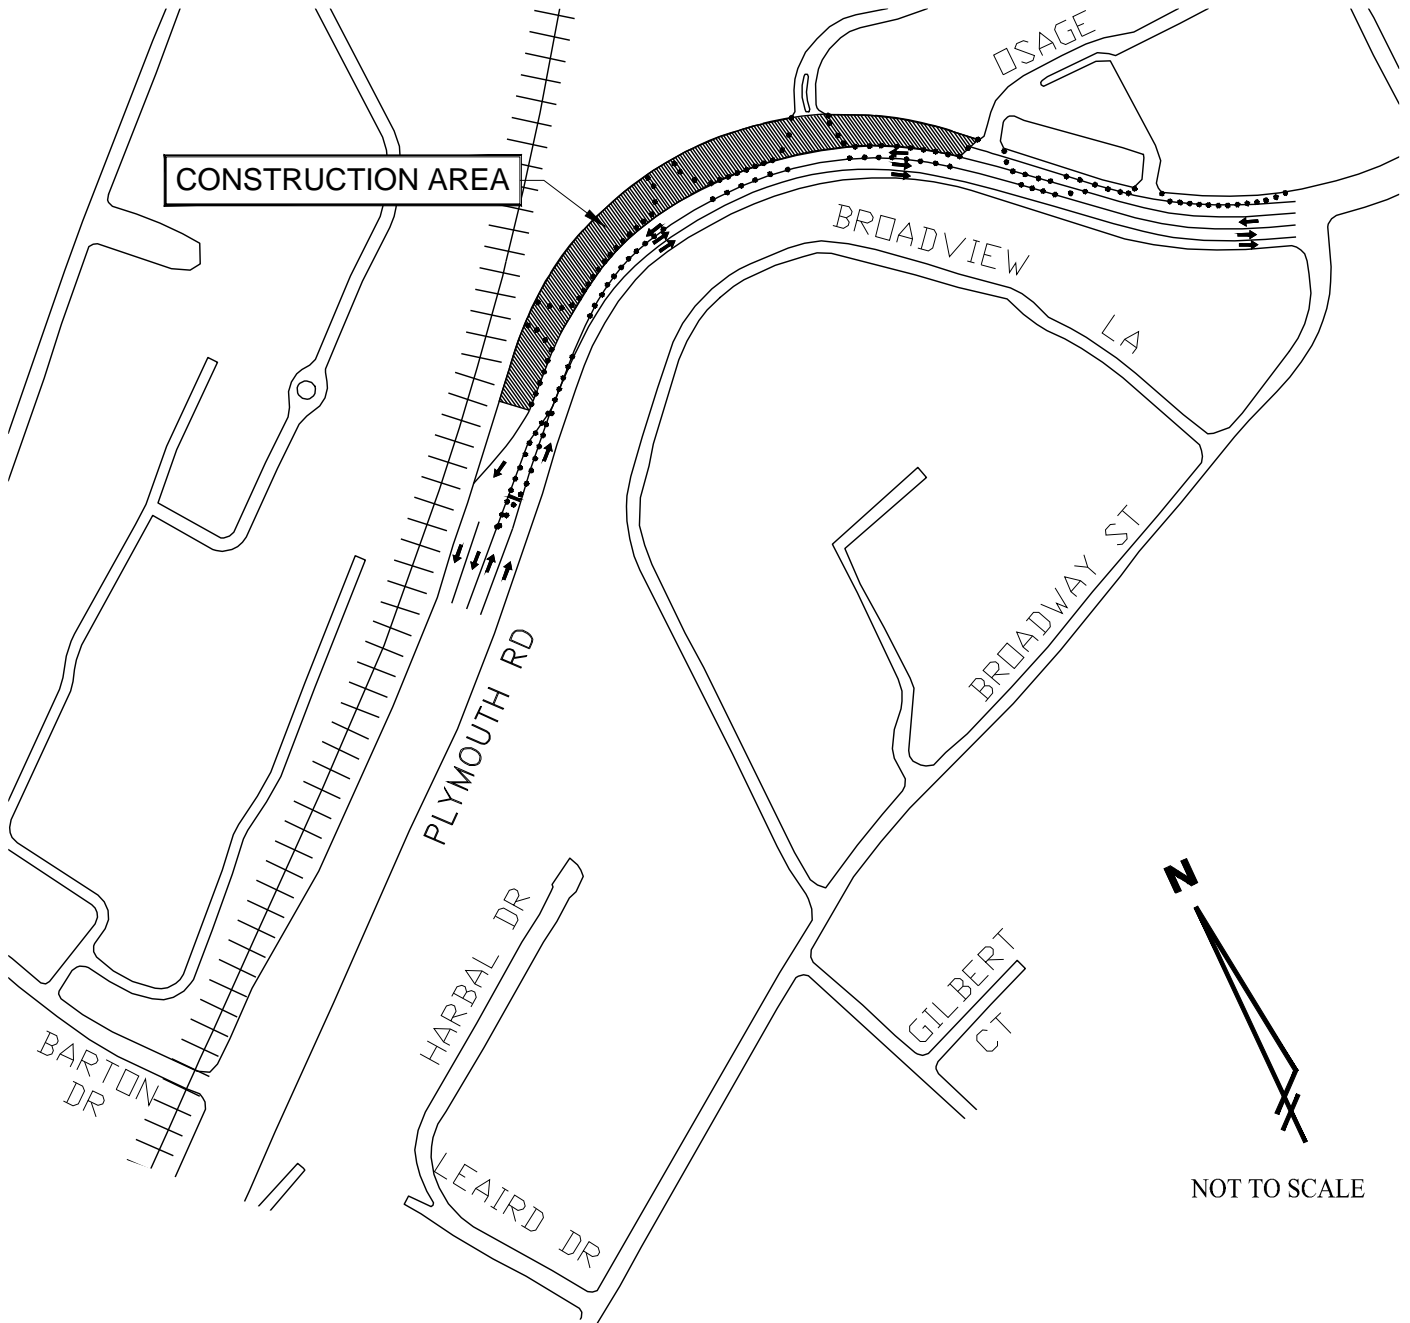

NOT TO SCALE



CITY OF ANN ARBOR PROJECT MANAGEMENT SERVICES UNIT