

Green Road (Plymouth Rd to Gettysburg Rd)

Project Extents



PROPOSED IMPROVEMENTS

- Four (4) to three (3) lane conversion between Commonwealth Boulevard and Burbank Drive*
- Addition of bike lanes along both sides of roadway between Plymouth Road and Burbank Drive*
- Narrow traffic lane(s)*
- Asphalt patching together with joint and crack filling in preparation for a pavement preservation treatment
- Placement of a two (2) course "Cape Seal" pavement preservation treatment that includes:
 - A chip seal as the first course
 - Micro-surfacing as the second course

- Installation of permanent pavement markings

*As identified in the City of Ann Arbor Non-motorized Transportation Plan

EXISTING LANE CONFIGURATION






PROPOSED LANE CONFIGURATION



MAINTENANCE OF TRAFFIC

- North bound and south bound traffic maintained using methods depicted here on right
- Access to properties maintained
- Pedestrian traffic maintained

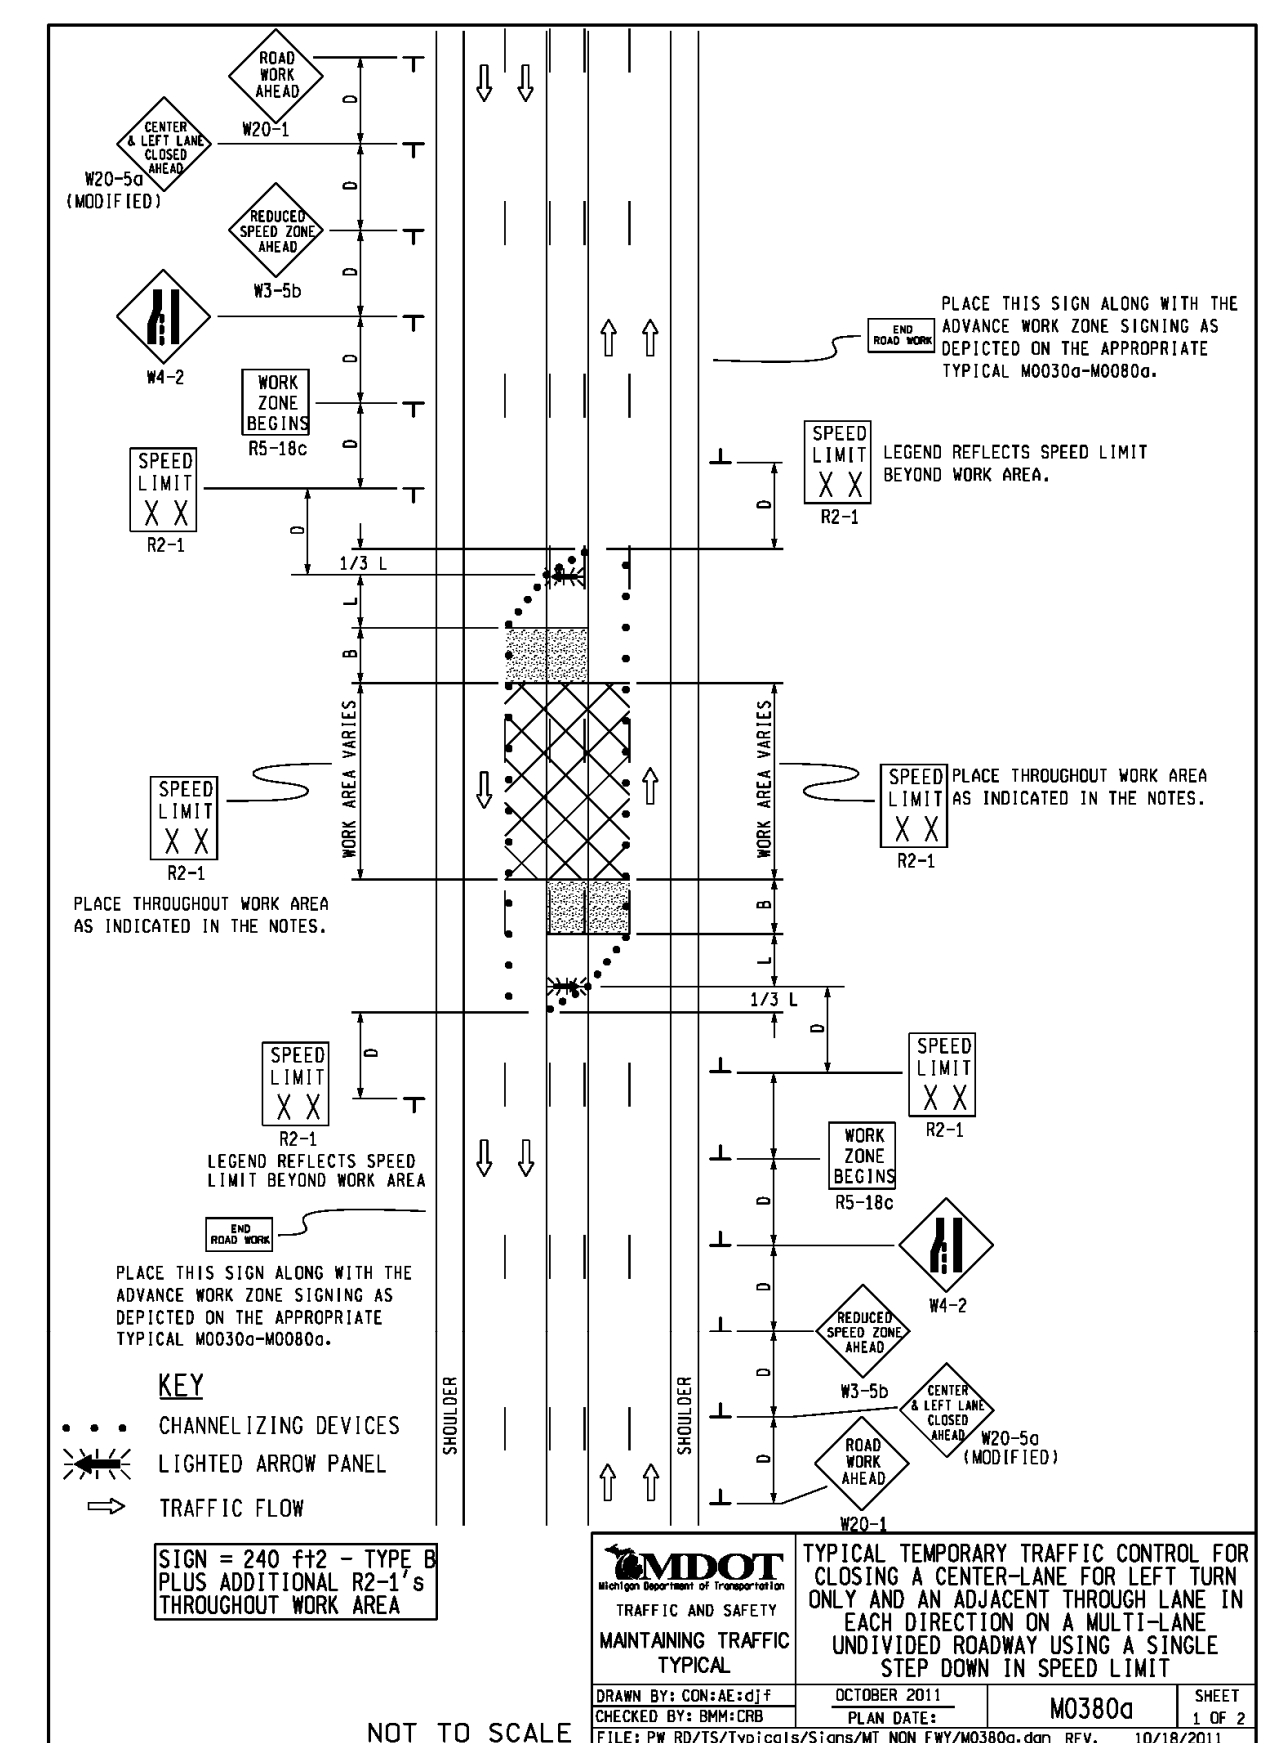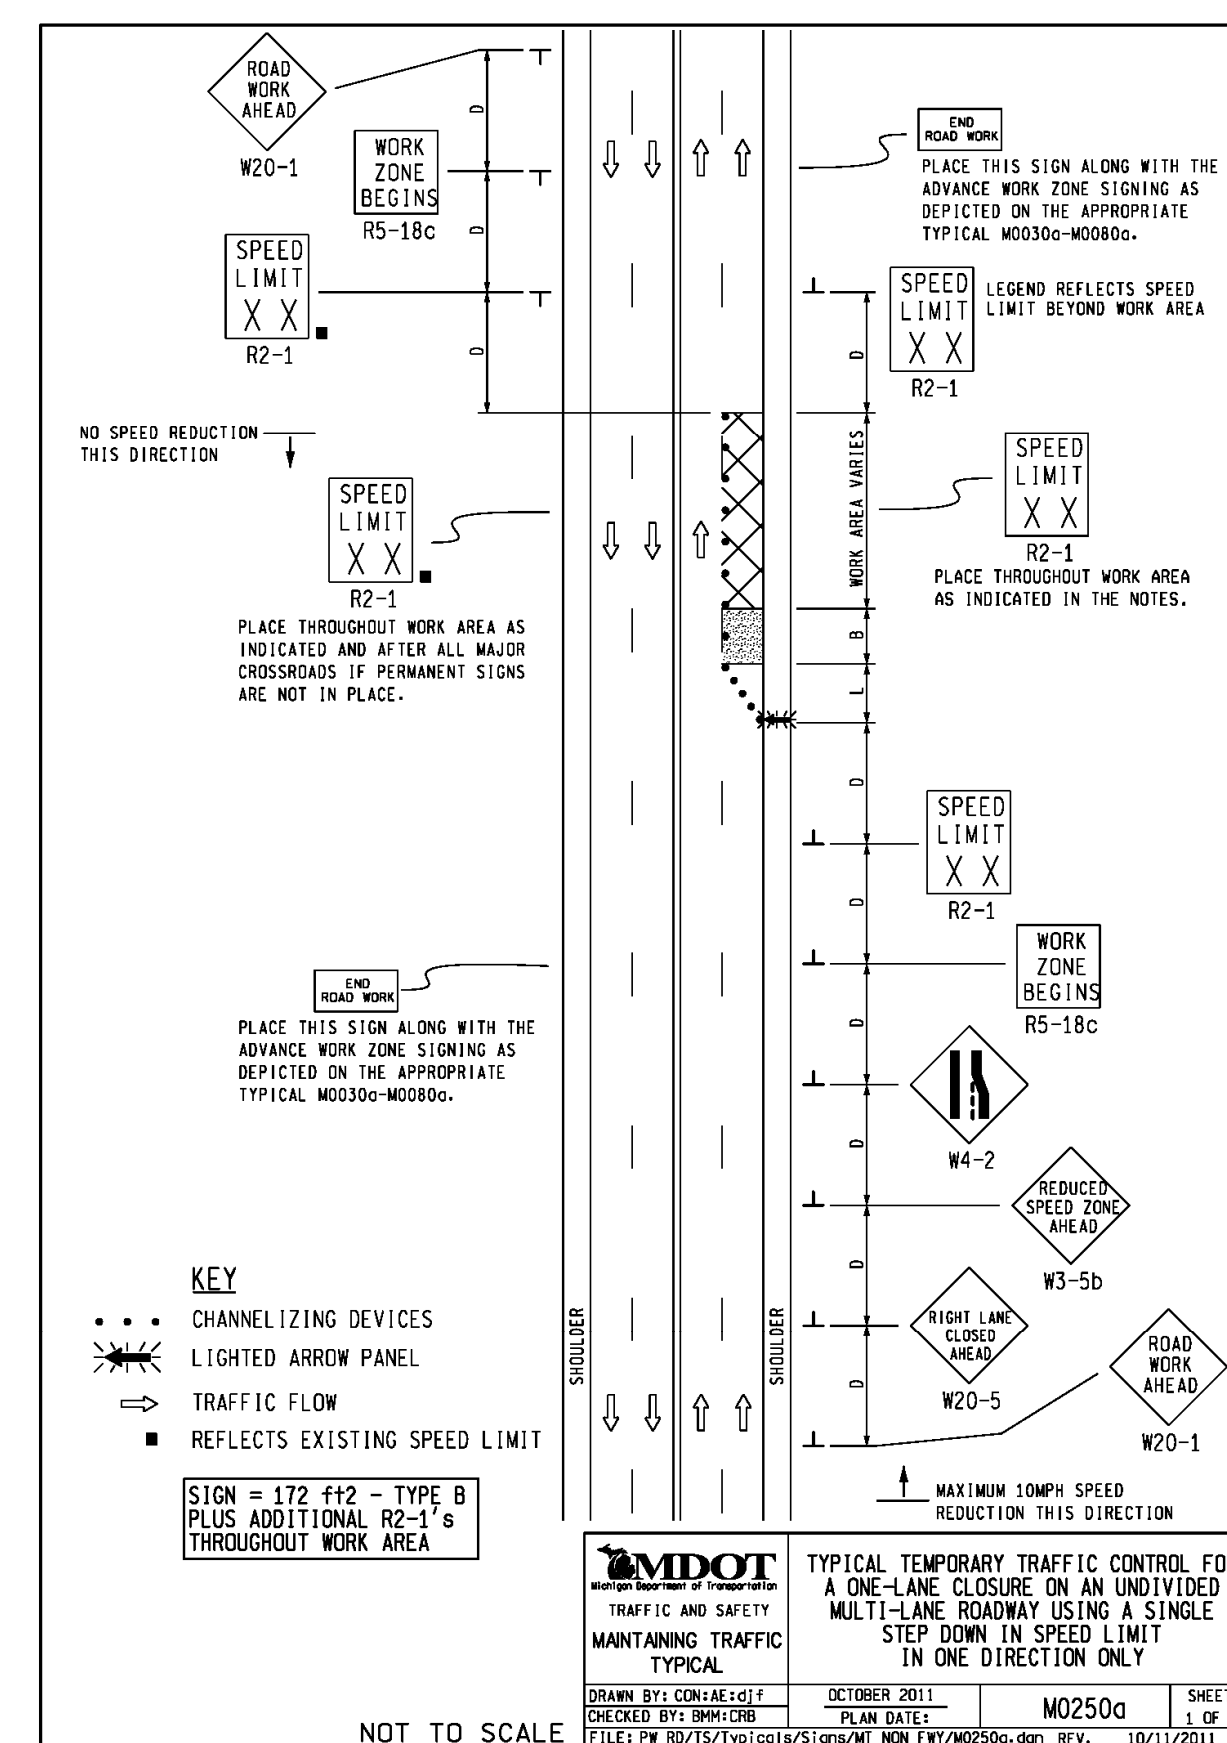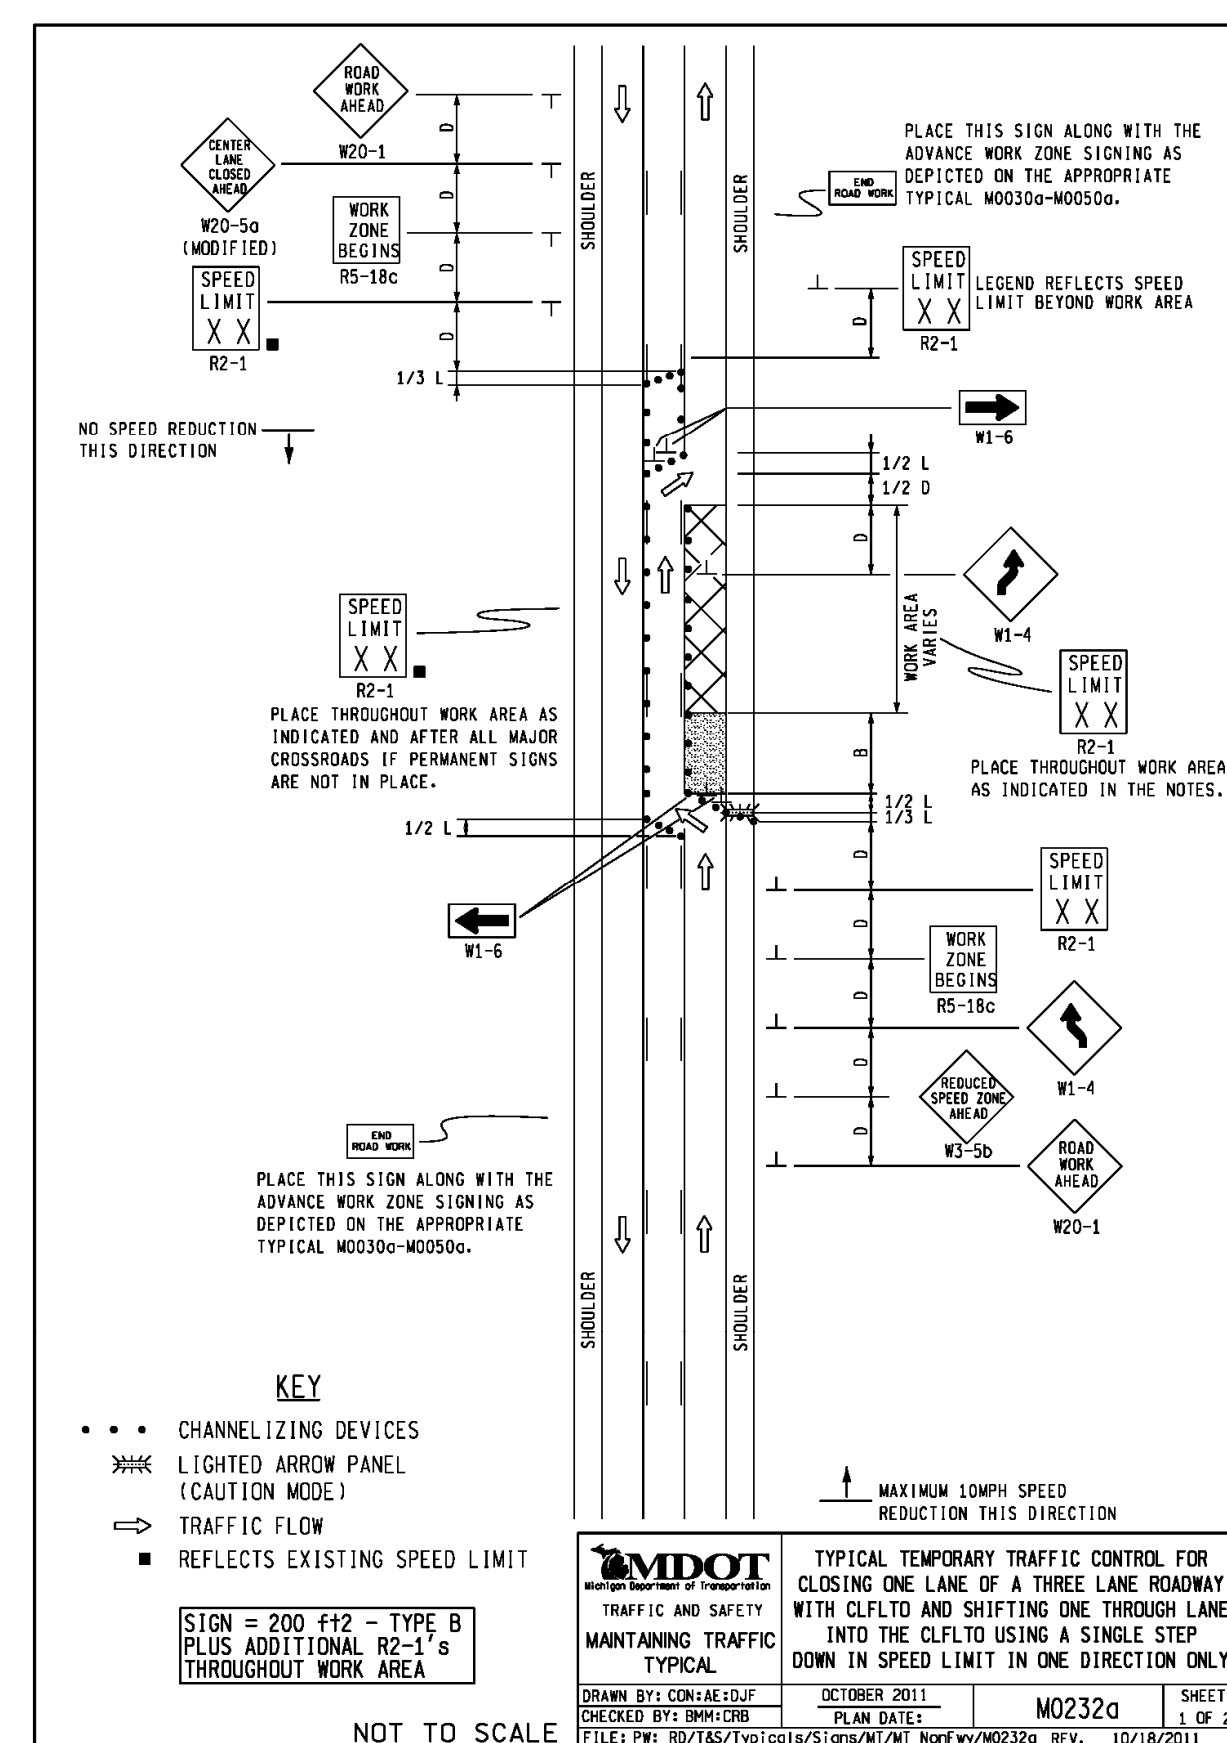

TENTATIVE PROJECT SCHEDULE

- Construction timeframe: Between mid-June and late June
- Construction duration: Approximately 1 week within above timeframe