

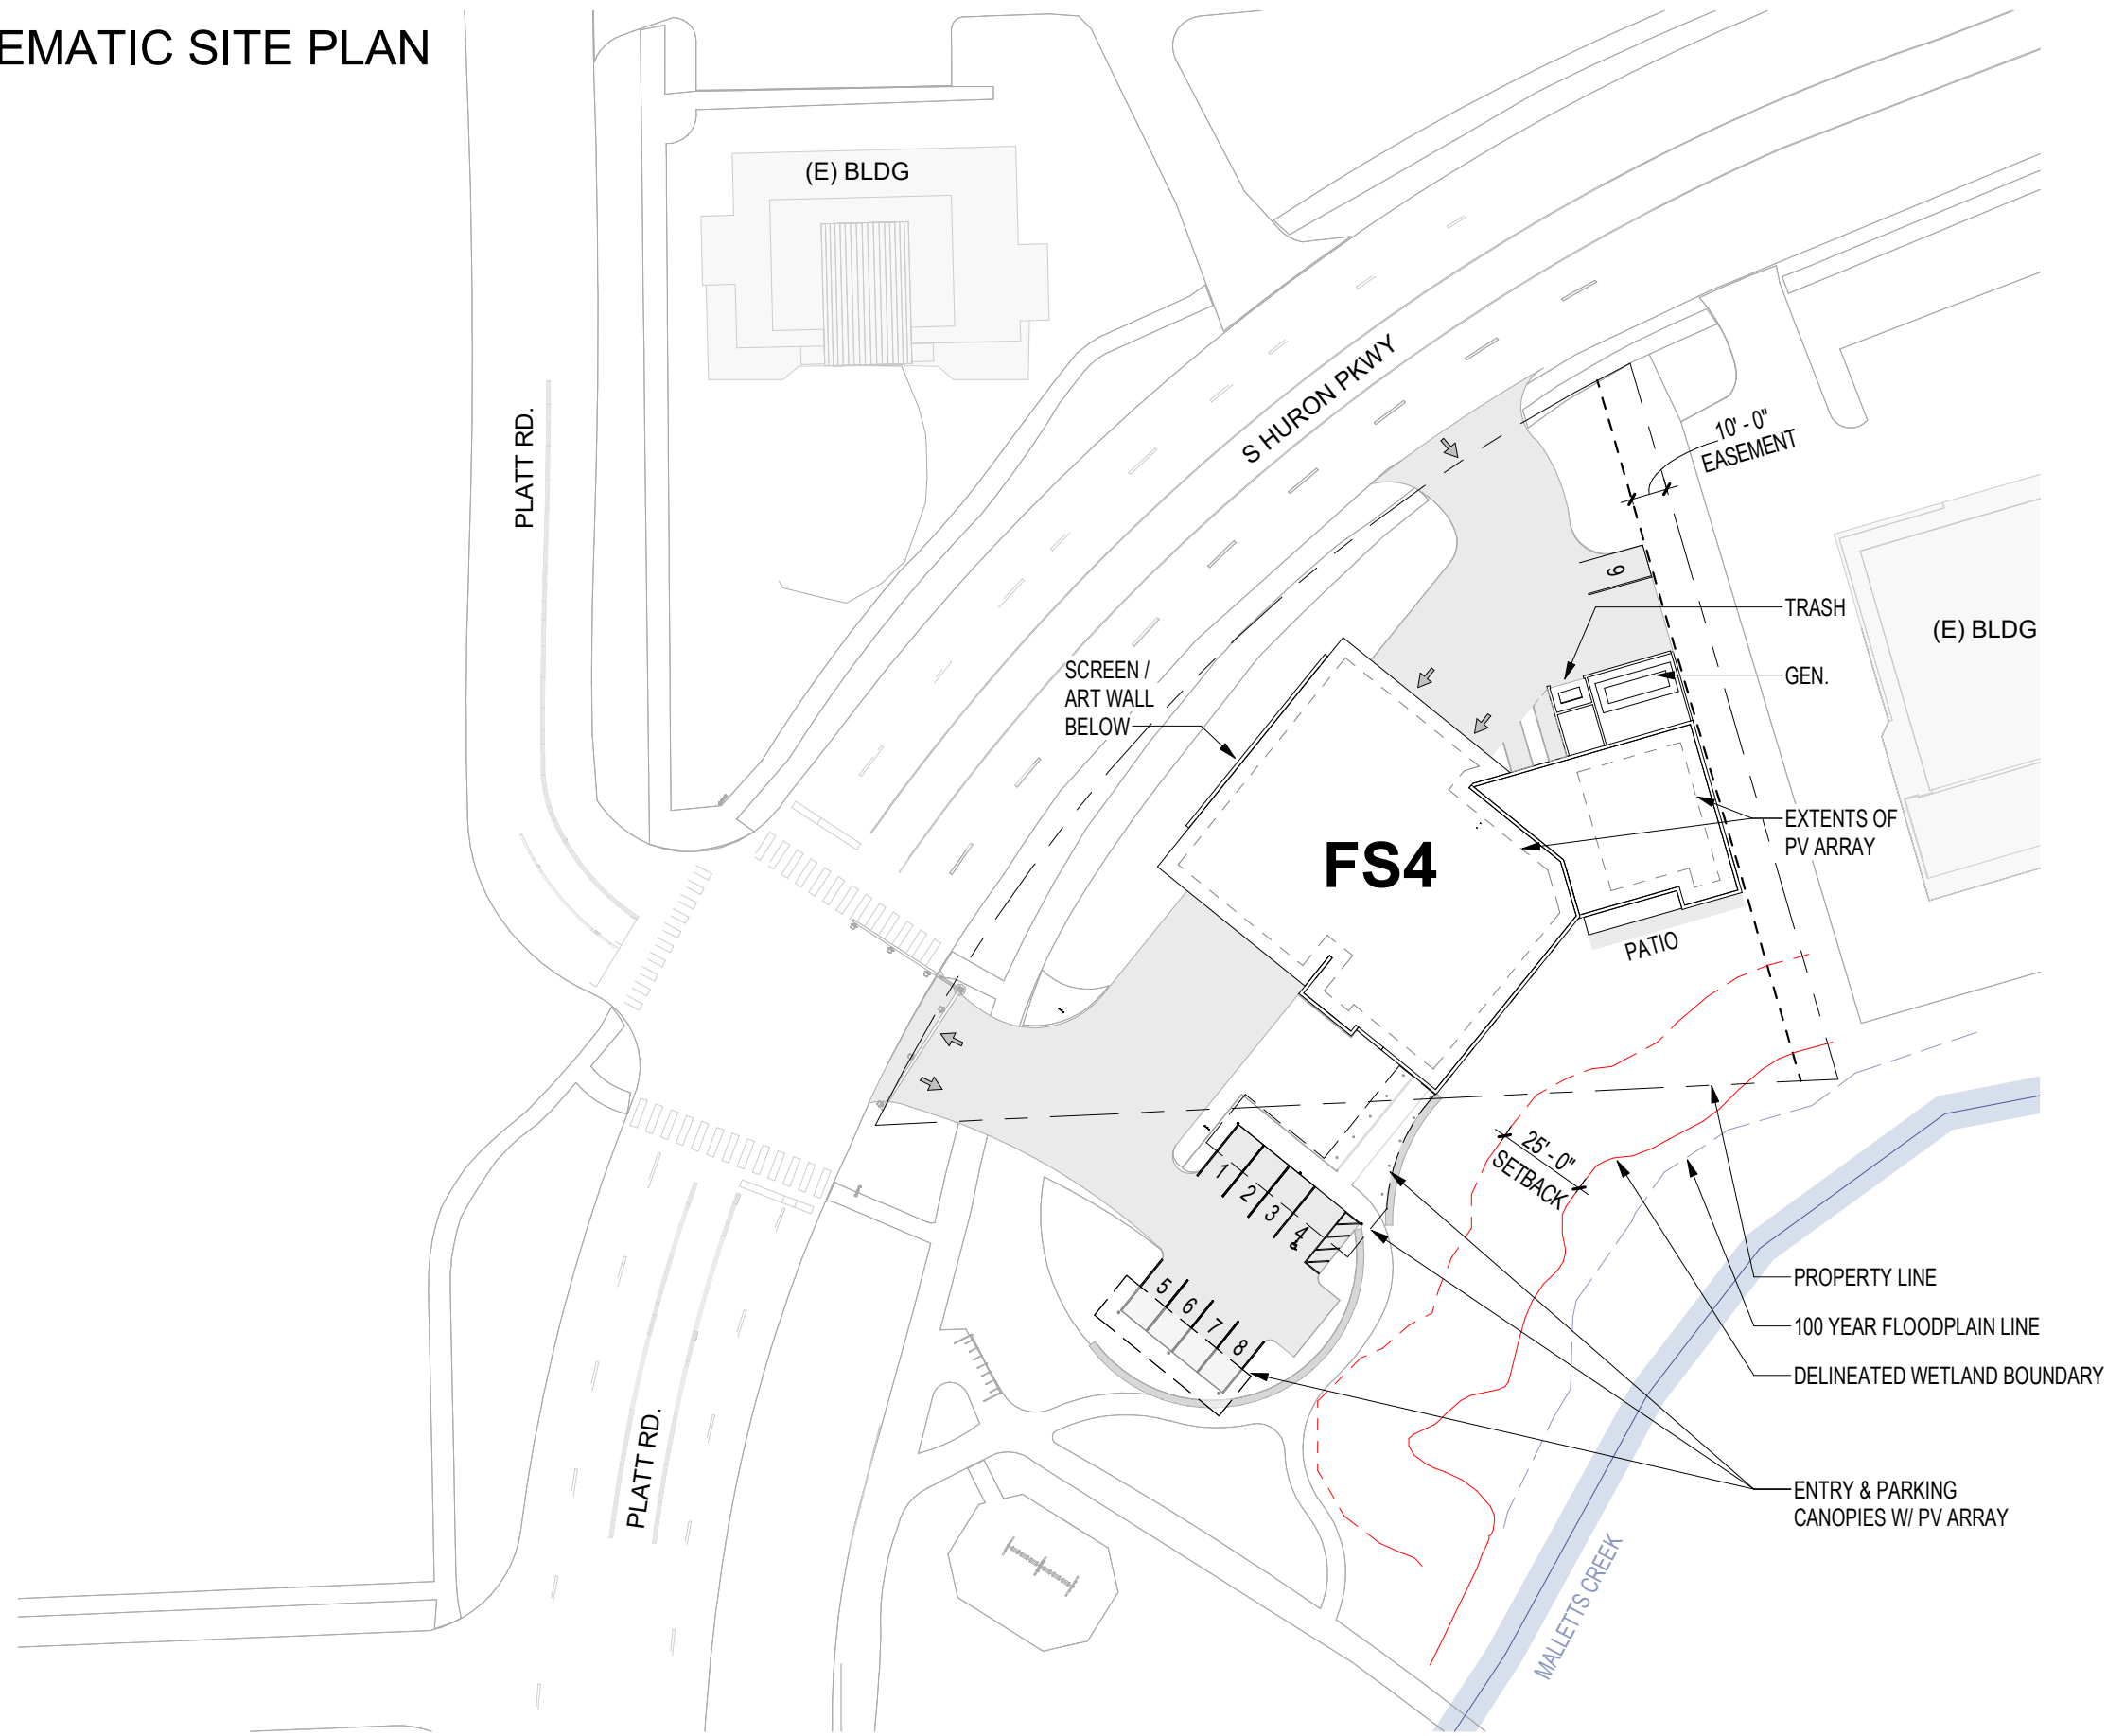


SCHEMATIC SITE PLAN

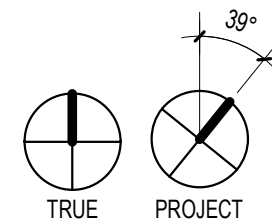

SITE PLAN

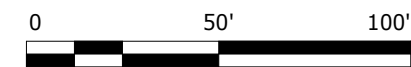


NEW FIRE STATION 4


LEVEL 01 - FLOOR PLAN

12.27.21





LEVEL 01 - FLOOR PLAN

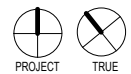

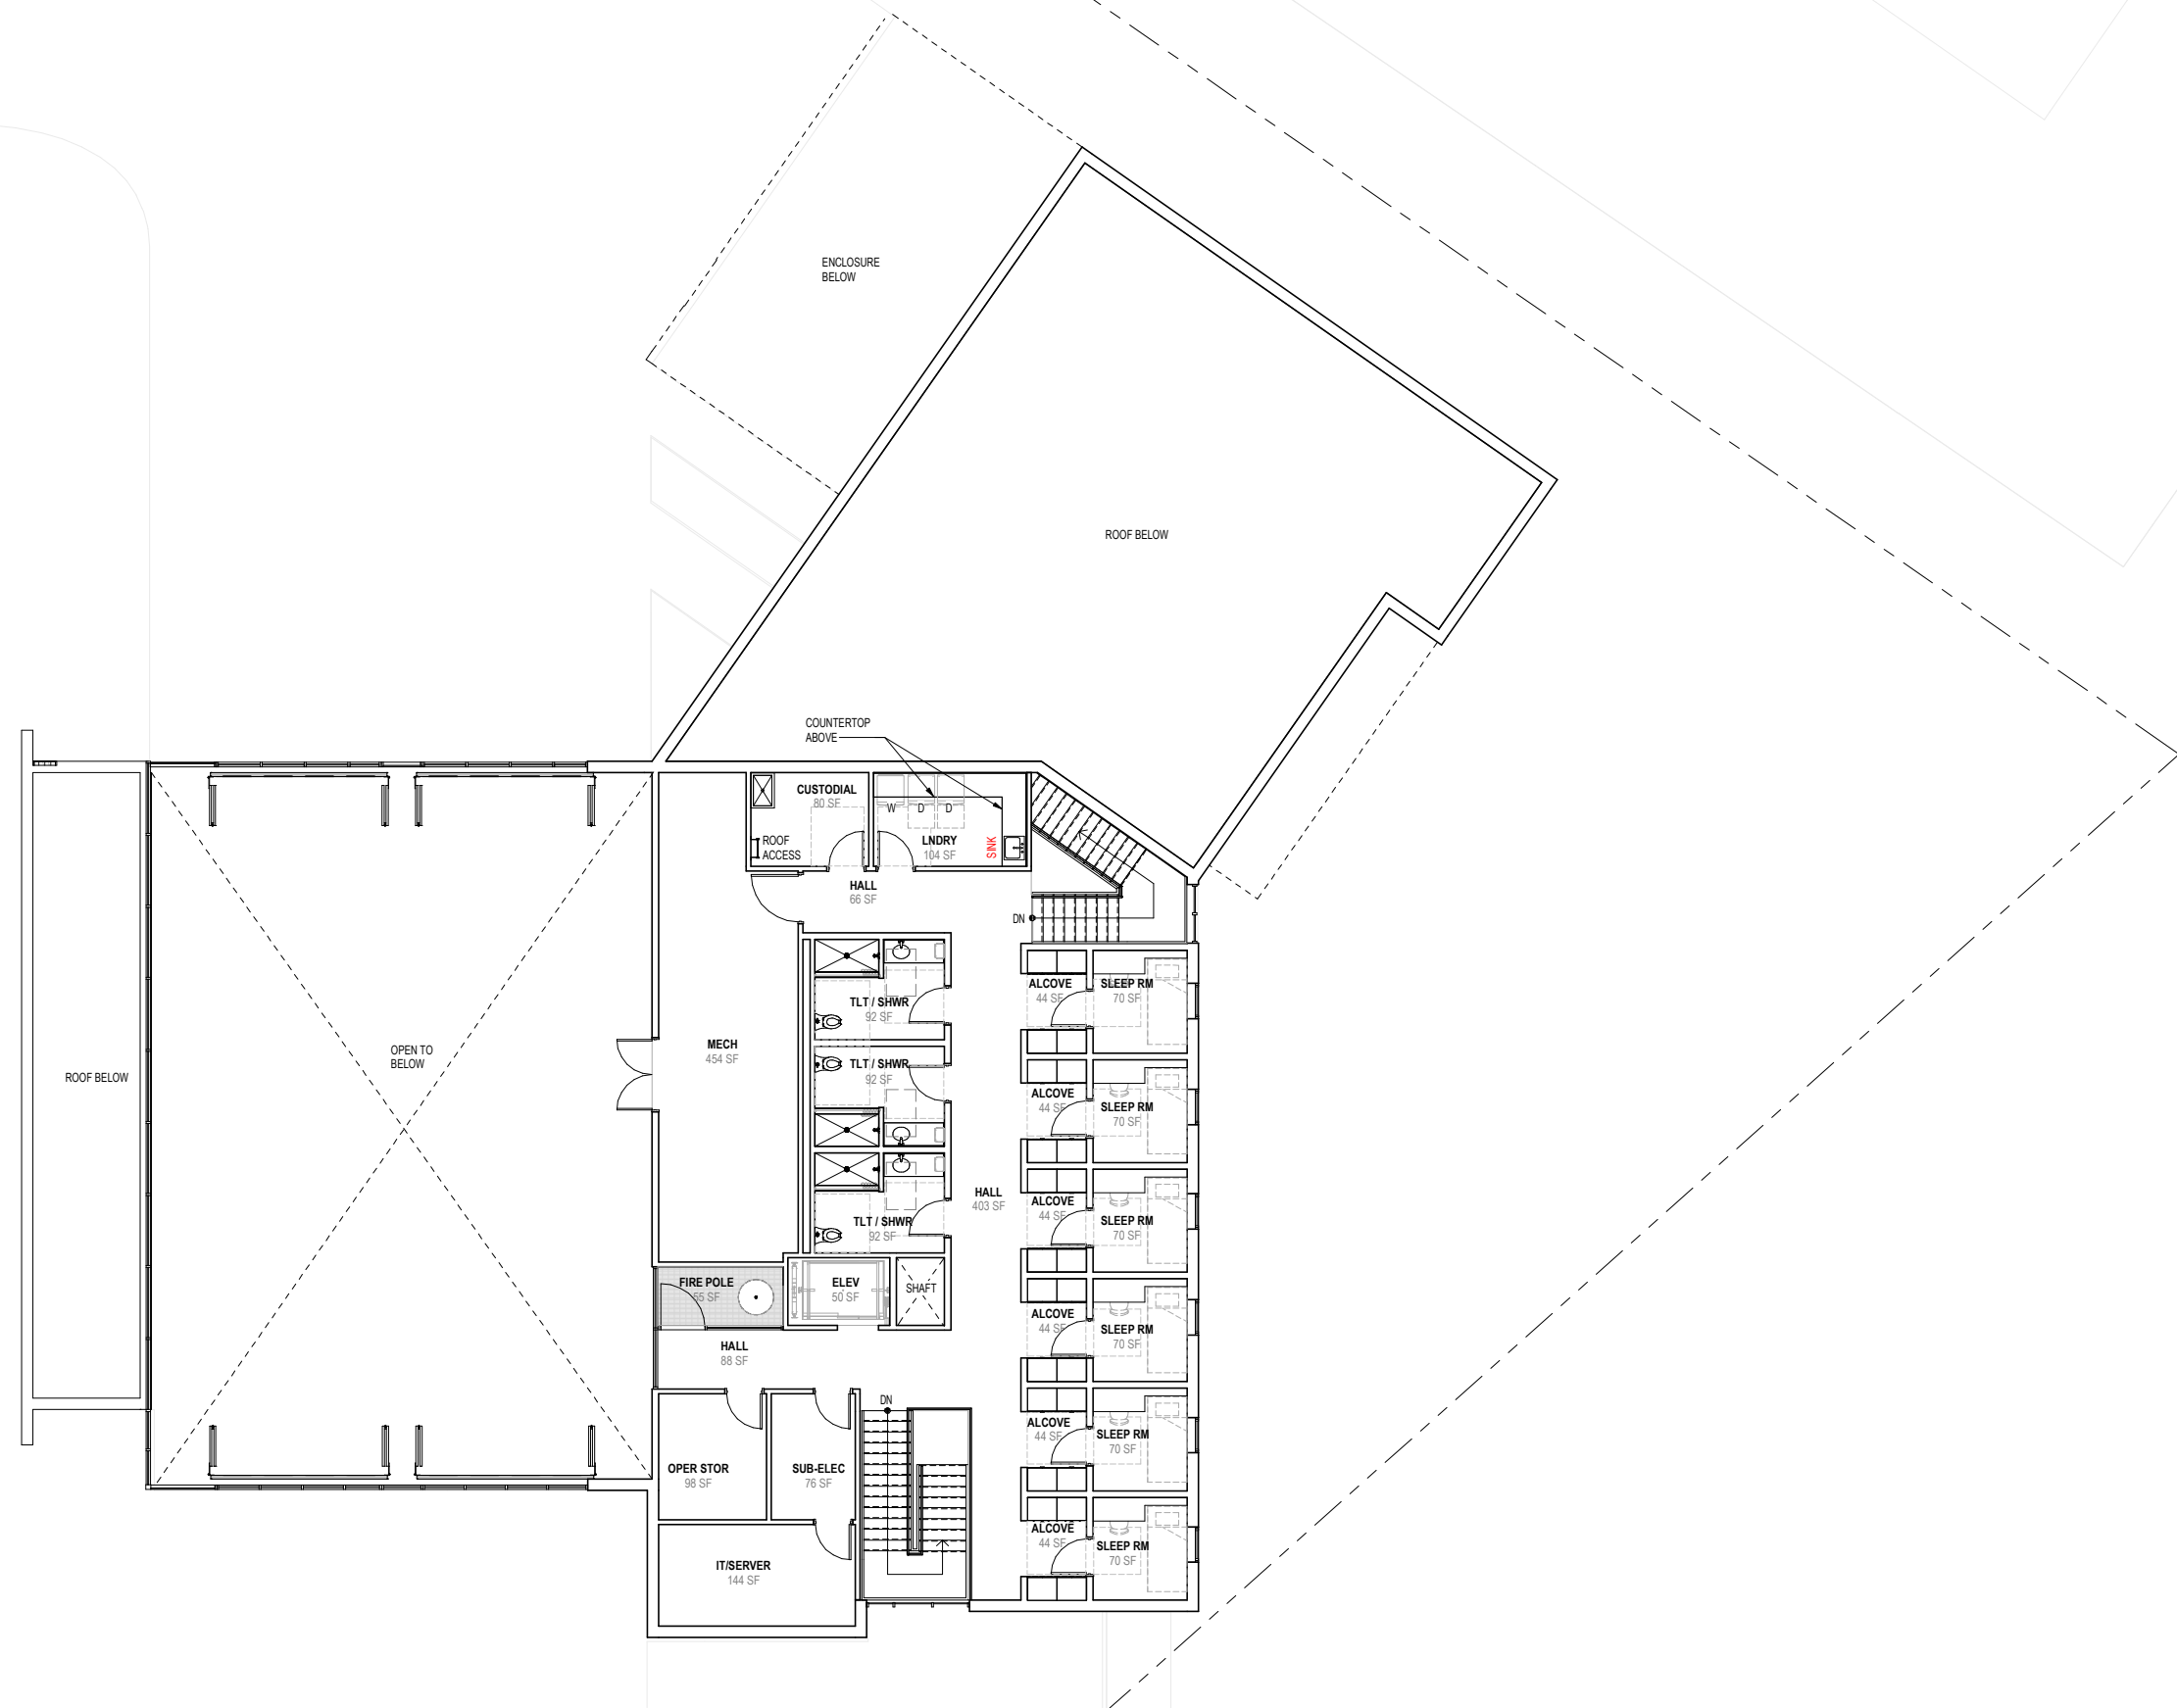

LEVEL 02 - FLOOR PLAN

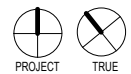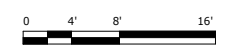

ARCHITECTURE + PLANNING + DESIGN