

# ADDENDUM No. 3

RFP No. 26-17

## S Maple, Arbordale St, Sherwood St, and Sherwood Cir Improvements

**Due: Tuesday, March 17, 2026 at 11:00 A.M. (local time)**

The information contained herein shall take precedence over the original documents and all previous addenda (if any), and is appended thereto. **This Addendum includes 5 pages.**

The Proposer is to acknowledge receipt of this Addendum No. 3 by signing and submitting Attachment B, including all attachments in its Proposal by so indicating in the proposal that the addendum has been received. Proposals submitted without acknowledgement of receipt of this addendum may be considered non-conforming.

The following forms provided within the RFP Document should be included in submitted proposal:

- Attachment B – General Declarations
- Attachment D - Prevailing Wage Declaration of Compliance
- Attachment E - Living Wage Declaration of Compliance
- Attachment G - Vendor Conflict of Interest Disclosure Form
- Attachment H - Non-Discrimination Declaration of Compliance

**Proposals that fail to provide these completed forms listed above upon proposal opening may be rejected as non-responsive and may not be considered for award.**

### I. CORRECTIONS/ADDITIONS/DELETIONS

Changes to the RFP documents which are outlined below are referenced to a page or Section in which they appear conspicuously. Offerors are to take note in its review of the documents and include these changes as they may affect work or details in other areas not specifically referenced here.


Section/Page(s)	Change
-----------------	--------

Plan Sheets	Revised cross sections for plan sheets 5 – 8 in Area II Arbordale & Sherwood. Revised cross sections now show sand subbase that was omitted in Addendum #1.
-------------	---


### II. QUESTIONS AND ANSWERS

None.

R:\2025011 Arbordale Sherwood WM Resurt\Plan Production\2025011Xsectn.dwg Dwg Created: 9-Mar-26 --\_a2\_standard bw.stb -- Plot Date: 9-Mar-26

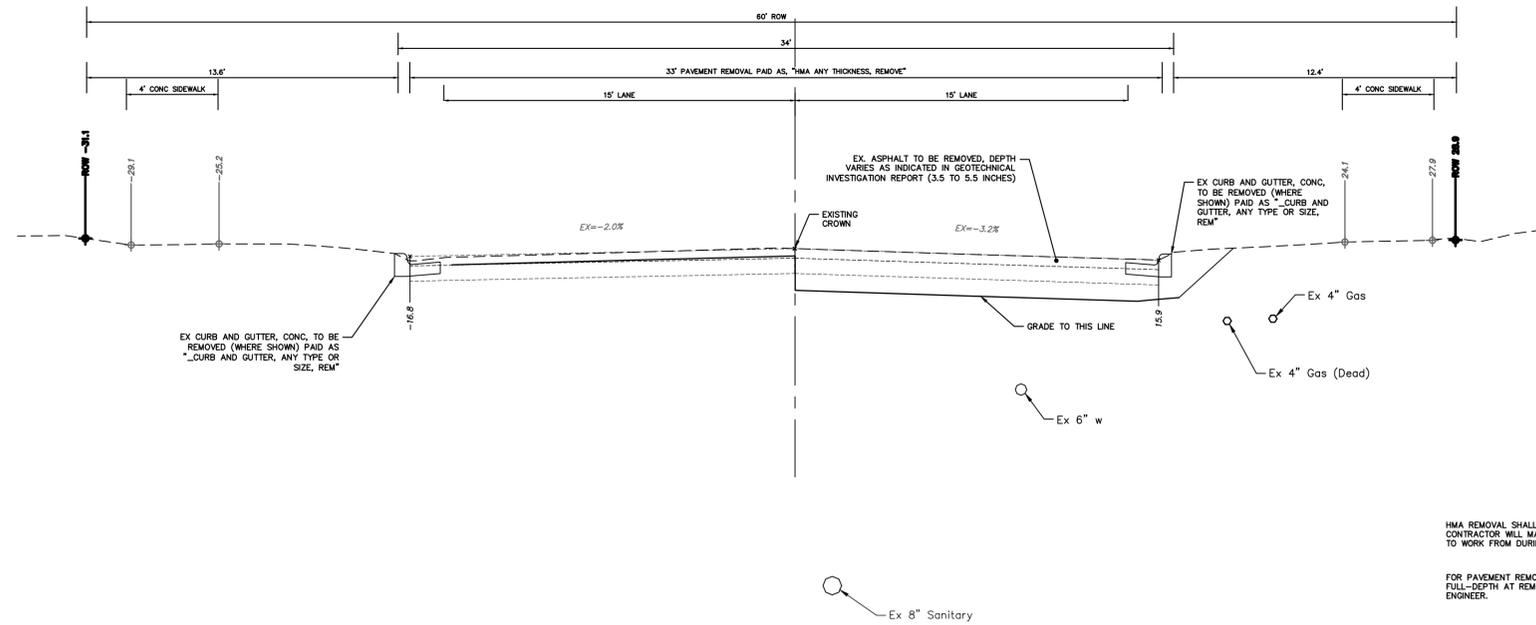

**ARBORDALE STREET  
TYPICAL SECTION**  
LENNOX ST TO PAULINE BLVD  
N.T.S.

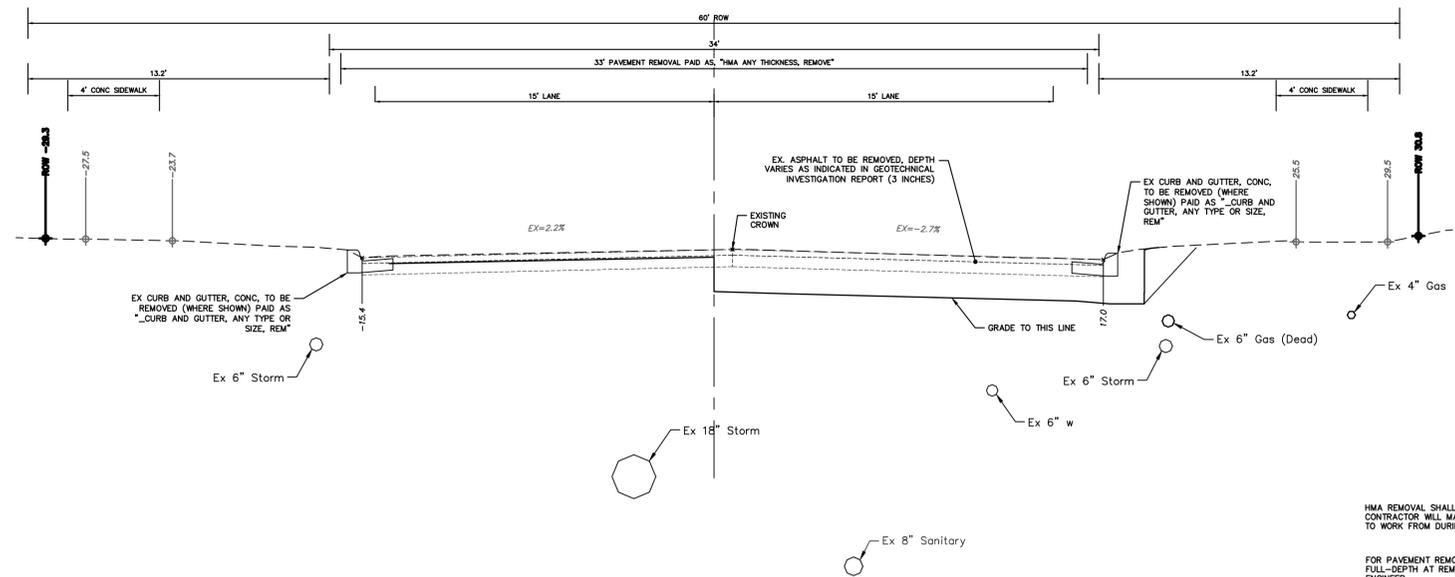

**ARBORDALE STREET  
TYPICAL SECTION**  
W STADIUM BLVD TO LENNOX ST  
N.T.S.



REV.	DATE	DESCRIPTION	CHECKED	DRAWN
02	03-09-2026	ADDENDUM No. 3	NB/JD	NB/JD
01	03-06-2026	ADDENDUM No. 1	A2D	NB/JD
00	02-19-2026	OUT FOR BID	A2D	NB/JD


CITY OF ANN ARBOR  
PUBLIC SERVICES  
301 EAST HURON STREET  
ANN ARBOR, MI 48106-1667  
734.794.4410  
www.a2gov.org




**CITY OF ANN ARBOR - PUBLIC SERVICES - ENGINEERING**  
**ARBORDALE SHERWOOD WATER MAIN**  
TYPICAL SECTIONS  
ARBORDALE ST - EXISTING SECTION

SCALE PLAN: 1" = 4'  
PROFILE: 1" = 4'  
DRAWING No. 2025011-5

R:\2025011 Arbordale Sherwood WM Result\Plan Production\2025011Xsectn.dwg Dwg Created: 9-Mar-26 --\_a2\_standard bw.stb -- Plot Date: 9-Mar-26

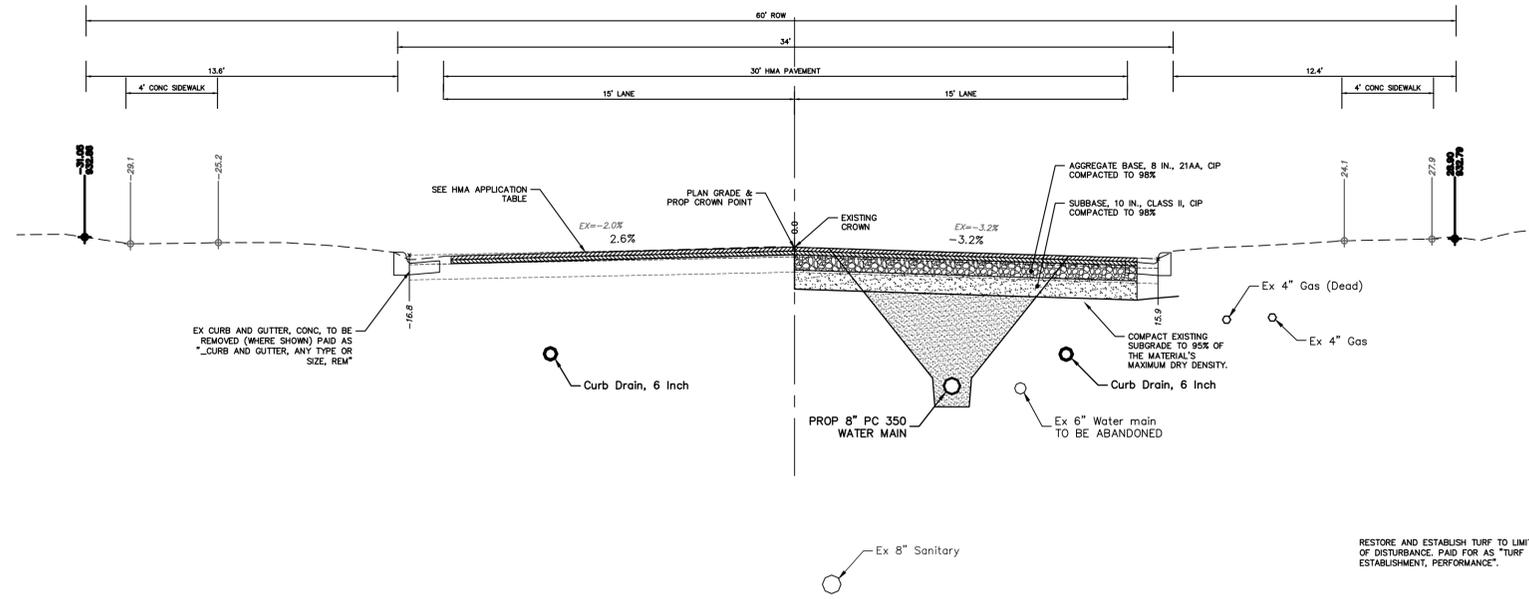

**ARBORDALE STREET  
TYPICAL SECTION**  
NORTHWOOD ST TO SHERWOOD ST/NORTHWOOD ST  
N.T.S.

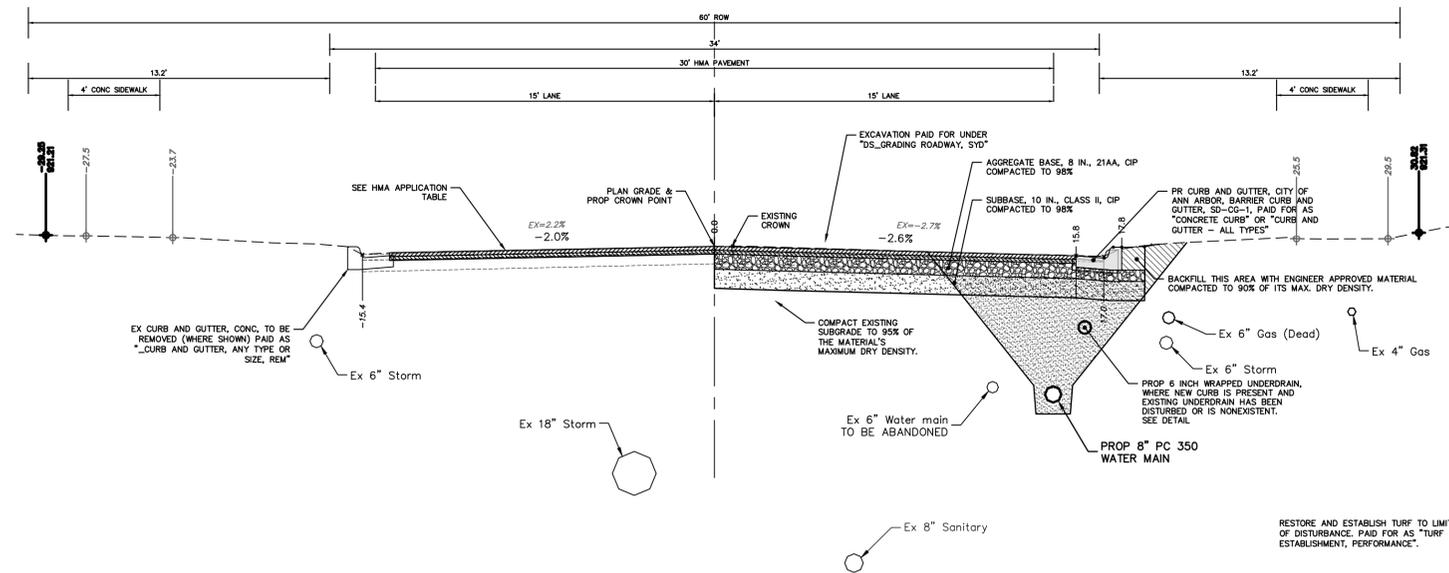

**ARBORDALE STREET  
TYPICAL SECTION**  
W STADIUM BLVD TO NORTHWOOD ST - SHERWOOD ST/NORTHWOOD TO PAULINE BLVD  
N.T.S.

HMA APPLICATION ESTIMATE						
HMA PAVEMENT	HMA MIX	RATE OF APPLICATION	THICKNESS (INCHES)	AWI (MIN.)	BINDER	LOCATION/NOTES
HMA PAVEMENT TOP	4EL	220 LB/SYD	2.0	220 (TOP)	PG 58-28	TOP COURSE
HMA PAVEMENT LEVELING	4EL	220 LB/SYD	2.0	-	PG 58-28	LEVELING COURSE
HMA APPROACH TOP	4EL	220 LB/SYD	2	220 (TOP)	PG 58-28	TOP COURSE
HAND PATCHING	4EL	0 - 440 LB/SYD			PG 58-28	HAND PATCHING
ASPHALT EMULSION	SS-1h	0.05 - 0.15 GAL/SYD	-	-	-	INCLUDE IN COST OF HMA ITEM



Know what's below.  
Call Before you dig.



REV.	DATE	DESCRIPTION
02	03-09-2026	ADDENDUM No. 3
01	03-06-2026	ADDENDUM No. 1
00	02-19-2026	OUT FOR BID

CITY OF ANN ARBOR  
PUBLIC SERVICES  
301 EAST HURON STREET  
ANN ARBOR MI 48106-8647  
www.a3gov.org



**CITY OF ANN ARBOR - PUBLIC SERVICES - ENGINEERING**  
**ARBORDALE SHERWOOD WATER MAIN**  
TYPICAL SECTIONS  
ARBORDALE ST - PROPOSED SECTION

SCALE PLAN: 1" = 4'  
PROFILE: 1" = 4'  
DRAWING No. 2025011-6

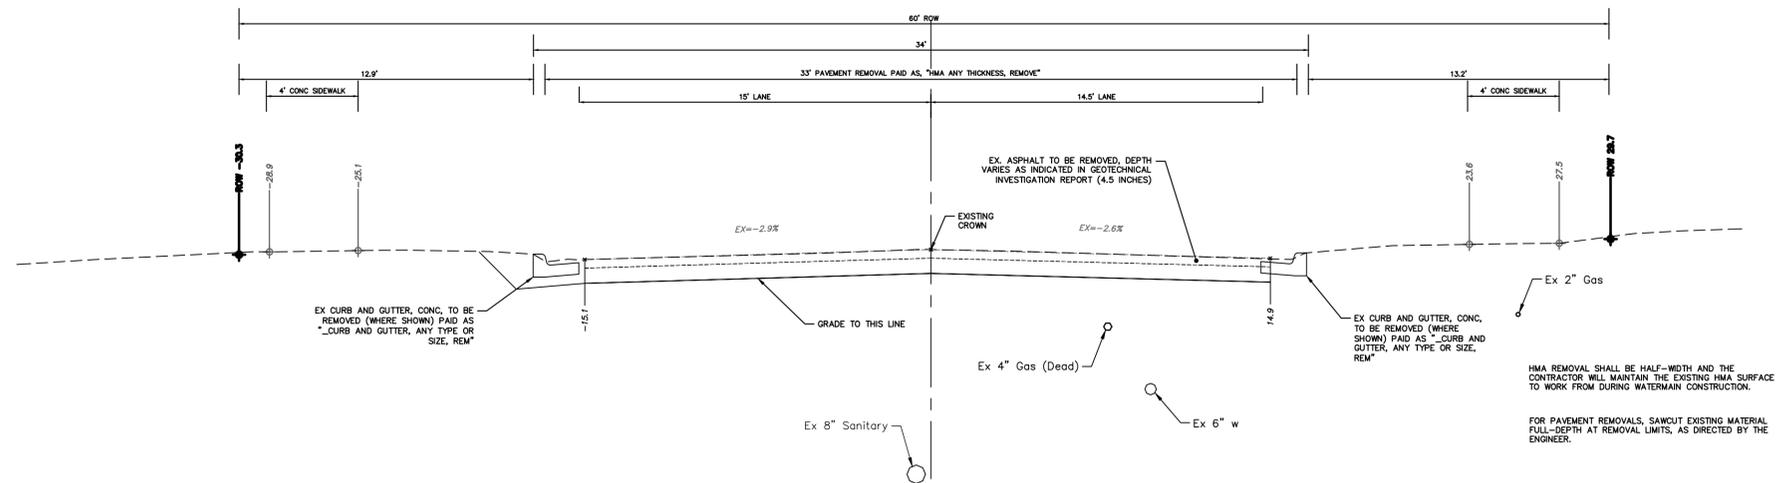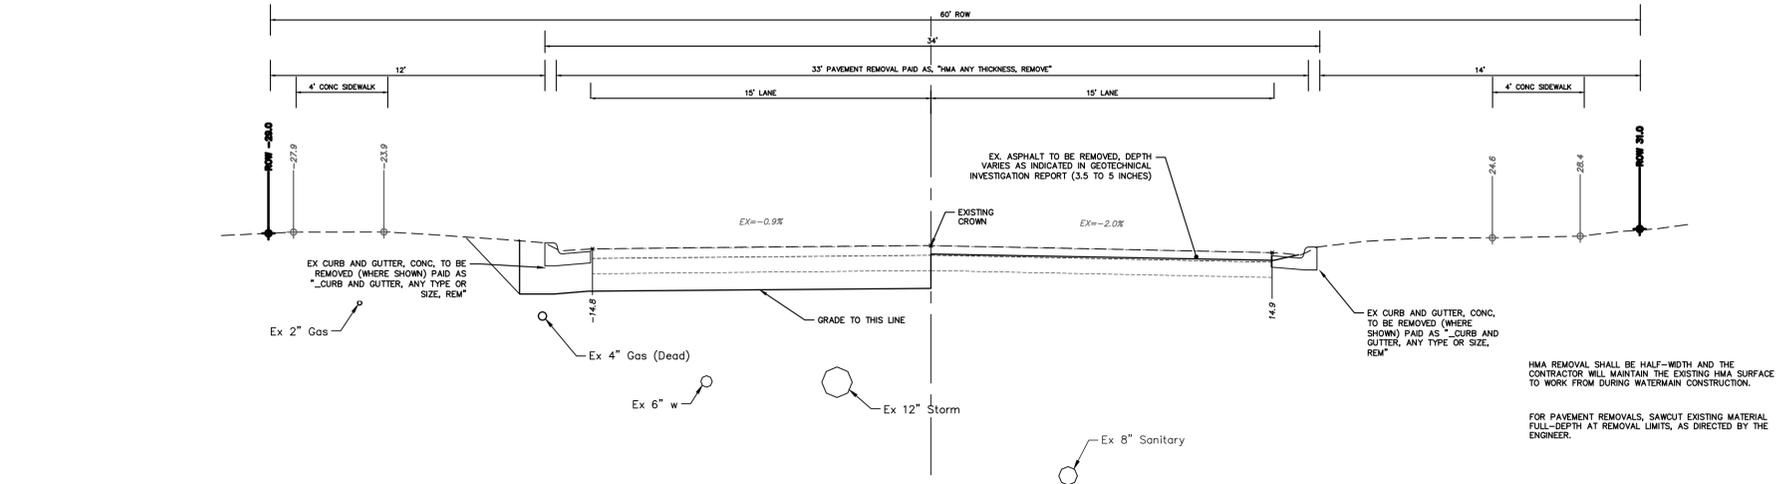

REV.	DESCRIPTION	DATE	DRAWN	CHECKED
02	ADDENDUM No. 3	03-09-2026	NB/JD	
01	ADDENDUM No. 1	03-06-2026	A2D	
00	OUT FOR BID	02-19-2026	A2D	


CITY OF ANN ARBOR  
PUBLIC SERVICES  
301 EAST HURON STREET  
ANN ARBOR, MI 48107-8647  
www.a2gov.org




**CITY OF ANN ARBOR - PUBLIC SERVICES - ENGINEERING**  
**ARBORDALE SHERWOOD WATER MAIN**  
TYPICAL SECTIONS  
SHERWOOD ST - EXISTING SECTION

SCALE PLAN: 1" = 4'  
PROFILE: 1" = 4'  
DRAWING No. 2025011-7

R:\2025011 Arbordale Sherwood WM Resurt\Plan Production\2025011Xsectn.dwg Dwg Created: 9-Mar-26 --\_a2\_standard bw.stb -- Plot Date: 9-Mar-26

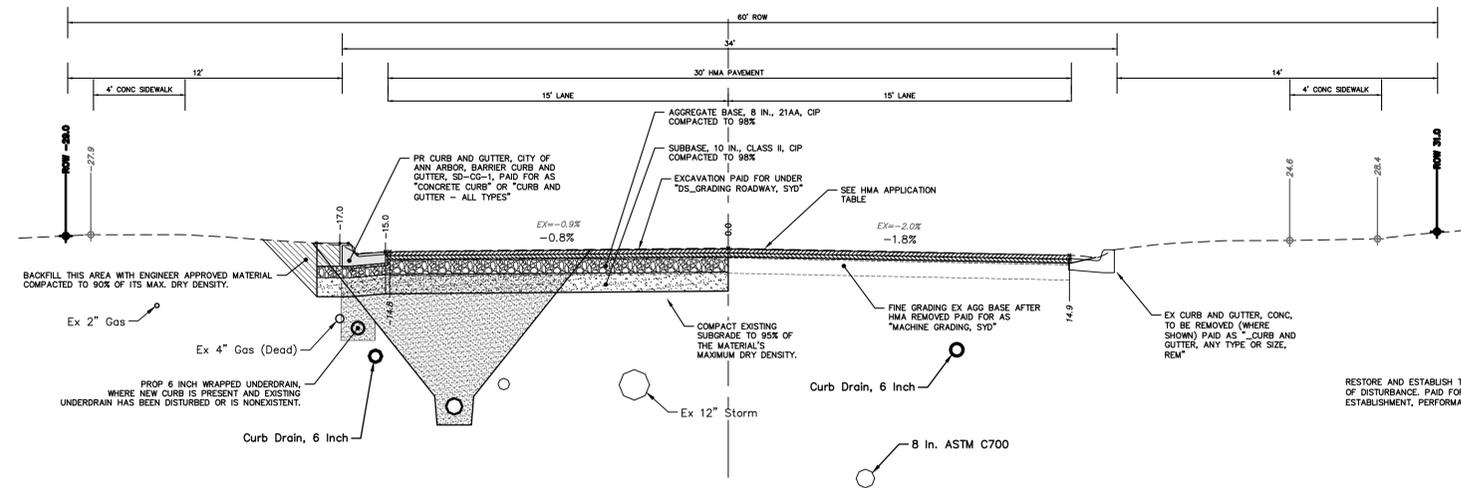

**SHERWOOD STREET  
TYPICAL SECTION**

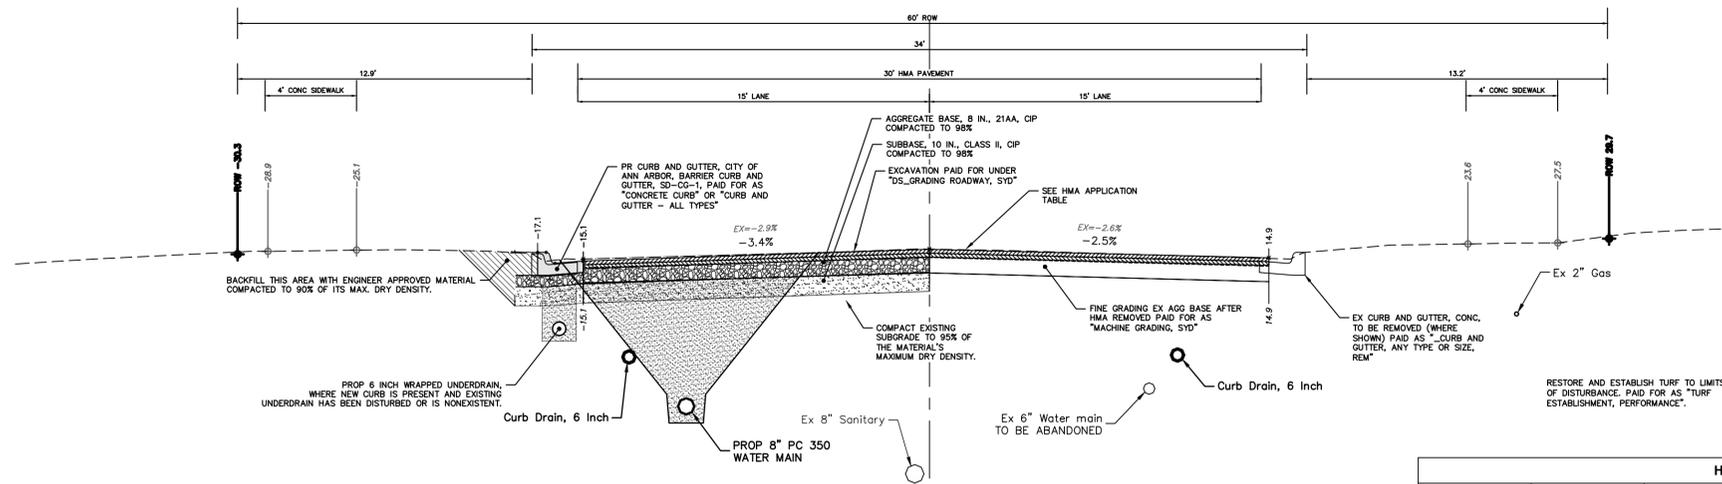

**SHERWOOD CIRCLE  
TYPICAL SECTION**

HMA APPLICATION ESTIMATE						
HMA PAVEMENT	HMA MIX	RATE OF APPLICATION	THICKNESS (INCHES)	AWI (MIN.)	BINDER	LOCATION/NOTES
HMA PAVEMENT TOP	4EL	220 LB/SYD	2.0	220 (TOP)	PG 58-28	TOP COURSE
HMA PAVEMENT LEVELING	4EL	220 LB/SYD	2.0	-	PG 58-28	LEVELING COURSE
HMA APPROACH TOP	4EL	220 LB/SYD	2	220 (TOP)	PG 58-28	TOP COURSE
HAND PATCHING	4EL	0 - 440 LB/SYD			PG 58-28	HAND PATCHING
ASPHALT EMULSION	SS-1h	0.05 - 0.15 GAL/SYD				INCLUDE IN COST OF HMA ITEM



REV.	DATE	DESCRIPTION	DRAWN	CHECKED
02	03-09-2026	ADDENDUM No. 3	NB/JD	
01	03-06-2026	ADDENDUM No. 1	A2D	
00	02-19-2026	OUT FOR BID	A2D	

CITY OF ANN ARBOR  
PUBLIC SERVICES  
301 EAST HURON STREET  
ANN ARBOR, MI 48106-1647  
www.a2gov.org



**CITY OF ANN ARBOR - PUBLIC SERVICES - ENGINEERING**  
**ARBORDALE SHERWOOD WATER MAIN**  
TYPICAL SECTIONS  
SHERWOOD ST. - PROPOSED SECTION

SCALE PLAN: 1" = 4'  
PROFILE: 1" = 4'  
DRAWING No. 2025011-8