


R:\2018024\_Northside\_STEAM\_SRTS\Scratch\2018024\_Traver\_ait-layout1.dwg Dwg Created: 11-Dec-18 - a2\_standard.bw.stb - Plot Date: 11-Dec-18

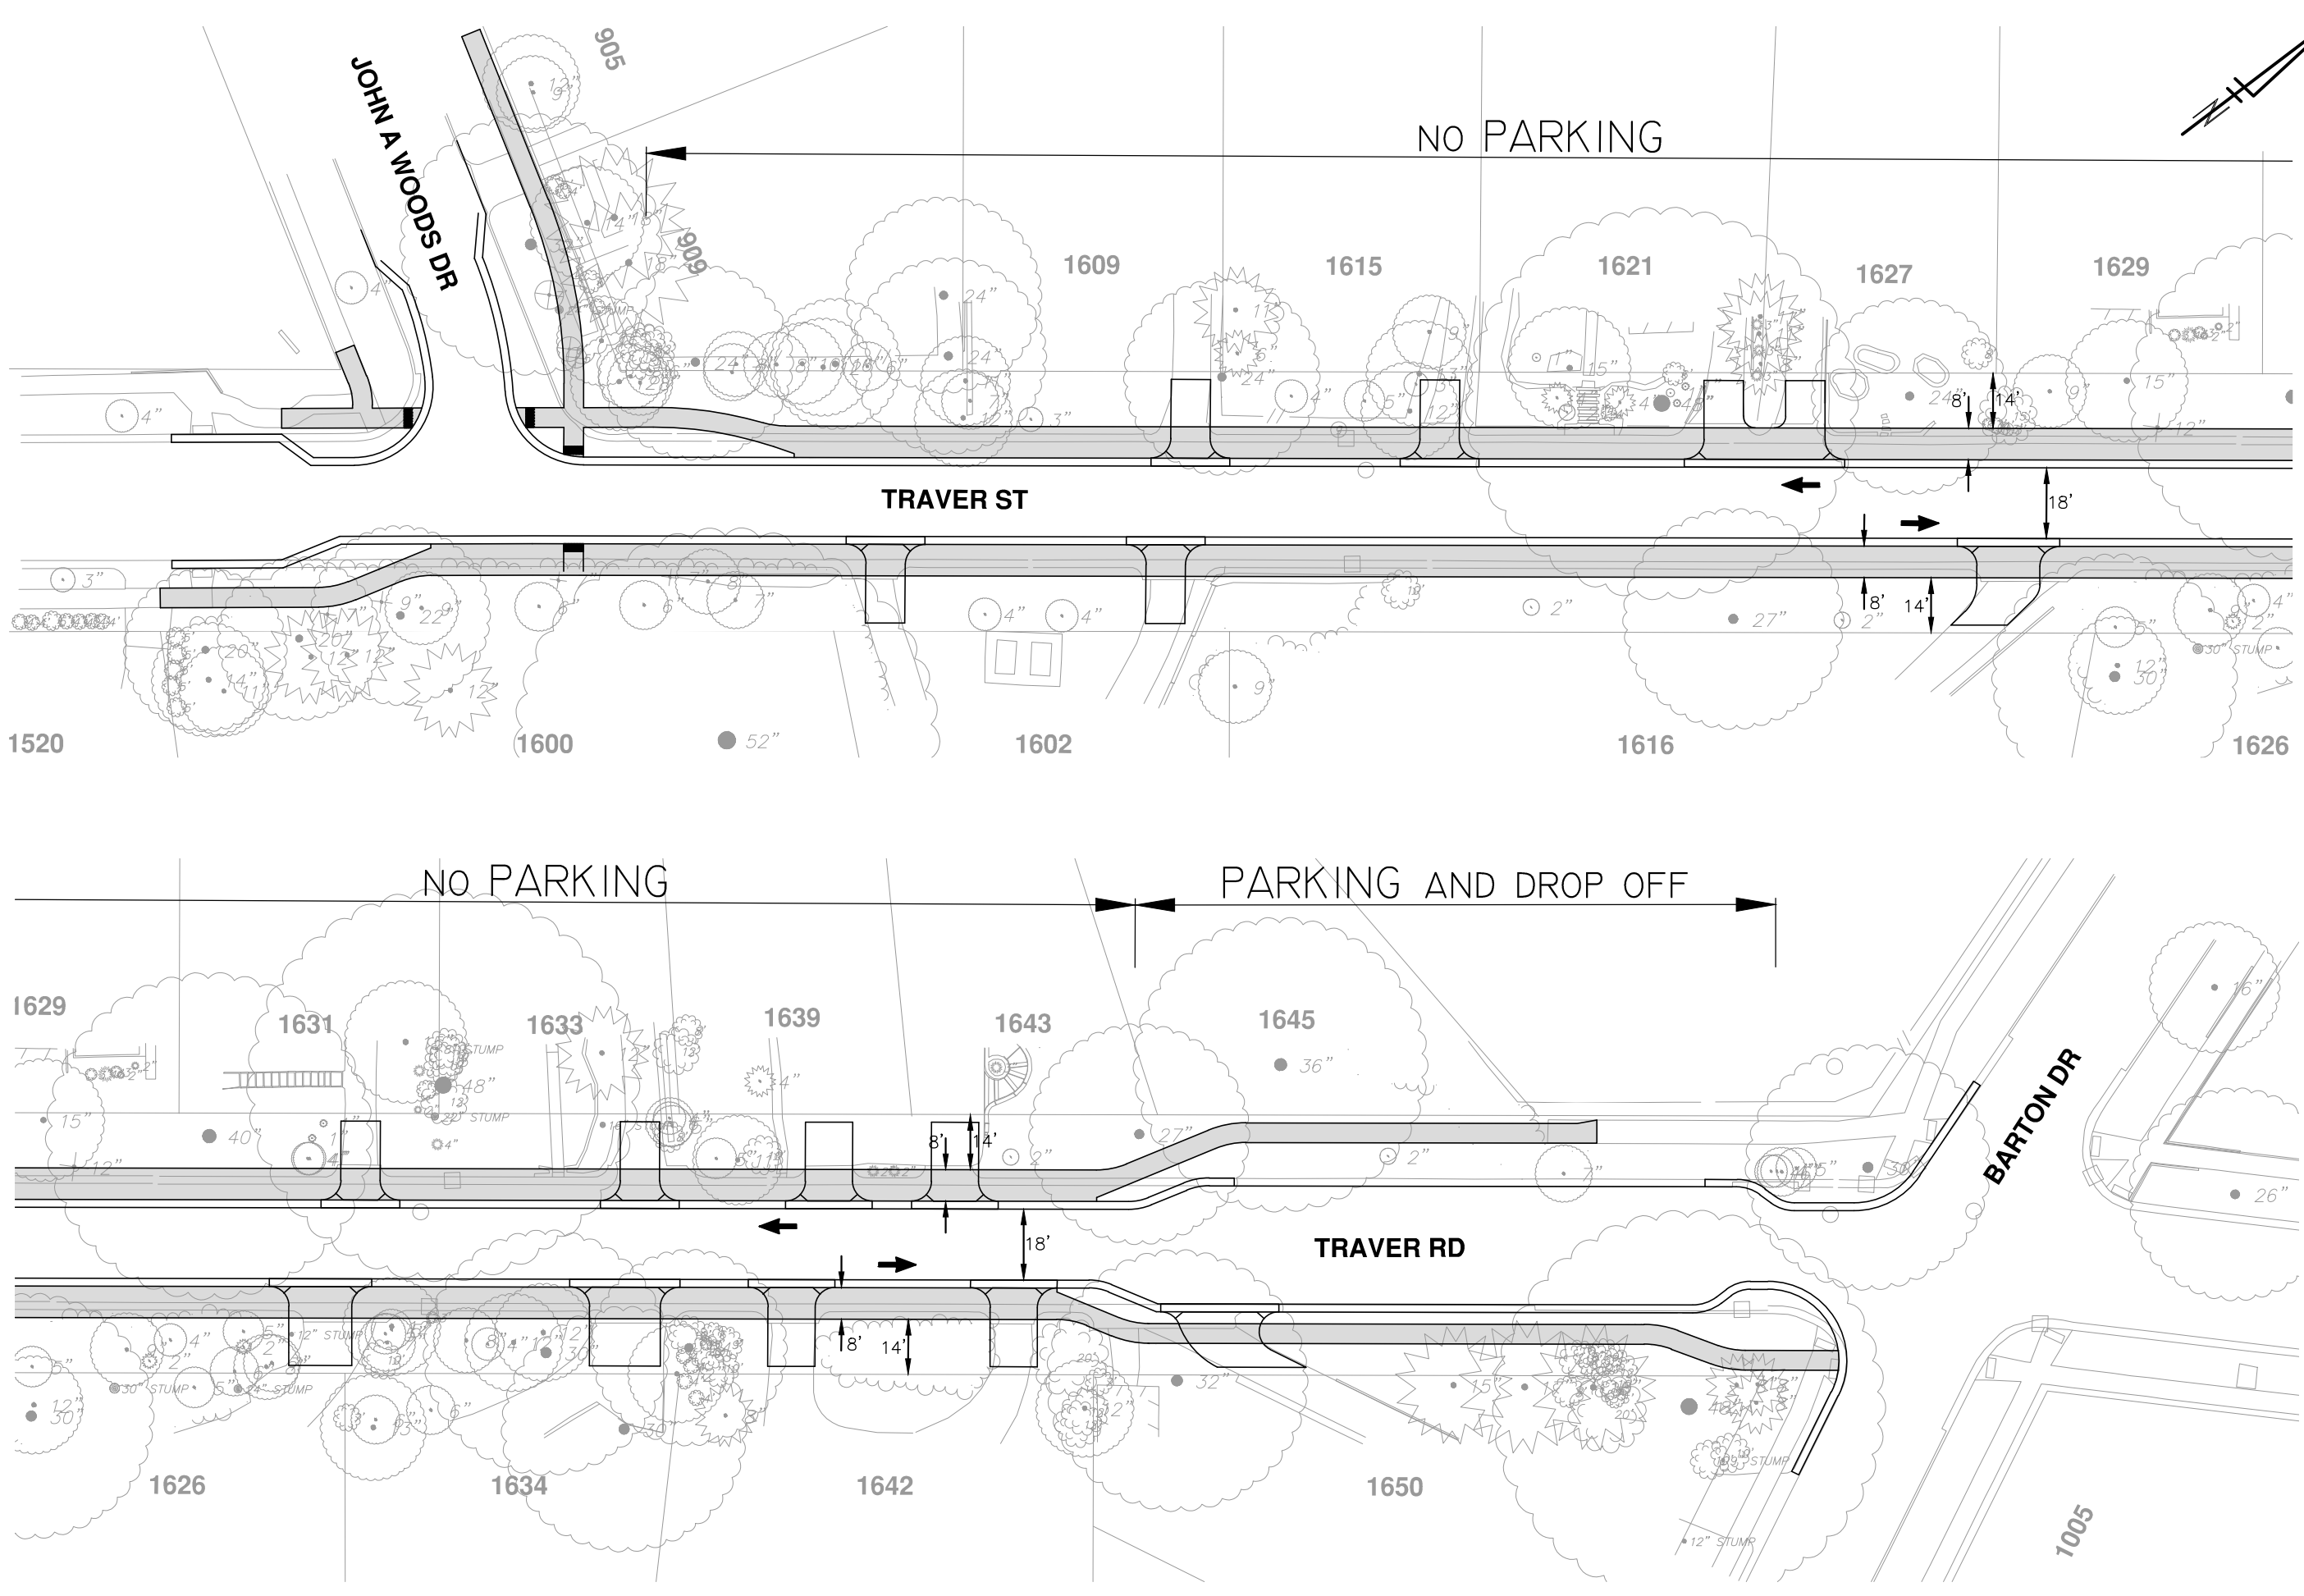

**811**  
Know what's below.  
Call before you dig.

| REV. | DESCRIPTION | DATE | DRAWN | CHECKED |
|------|-------------|------|-------|---------|
|      |             |      |       |         |

CITY OF ANN ARBOR  
PUBLIC SERVICES  
301 EAST HURON STREET  
ANN ARBOR, MI 48107-9847  
734.769.4410  
www.a2gov.org

CITY OF ANN ARBOR  
MICHIGAN

CITY OF ANN ARBOR - PUBLIC SERVICES - ENGINEERING  
NORTHSIDE STEAM SAFE ROUTES TO SCHOOL

TRAVER ROAD ALTERNATE LAYOUT

SCALE PLAN: 1" = 40'

DRAWING No.  
2018024-1

SHEET No.

1 OF 1