



GROUND SOURCE HEAT PUMP PIPING SCHEMATIC (MALLETT'S CREEK / HILLSIDE MANOR)

SCALE: NONE

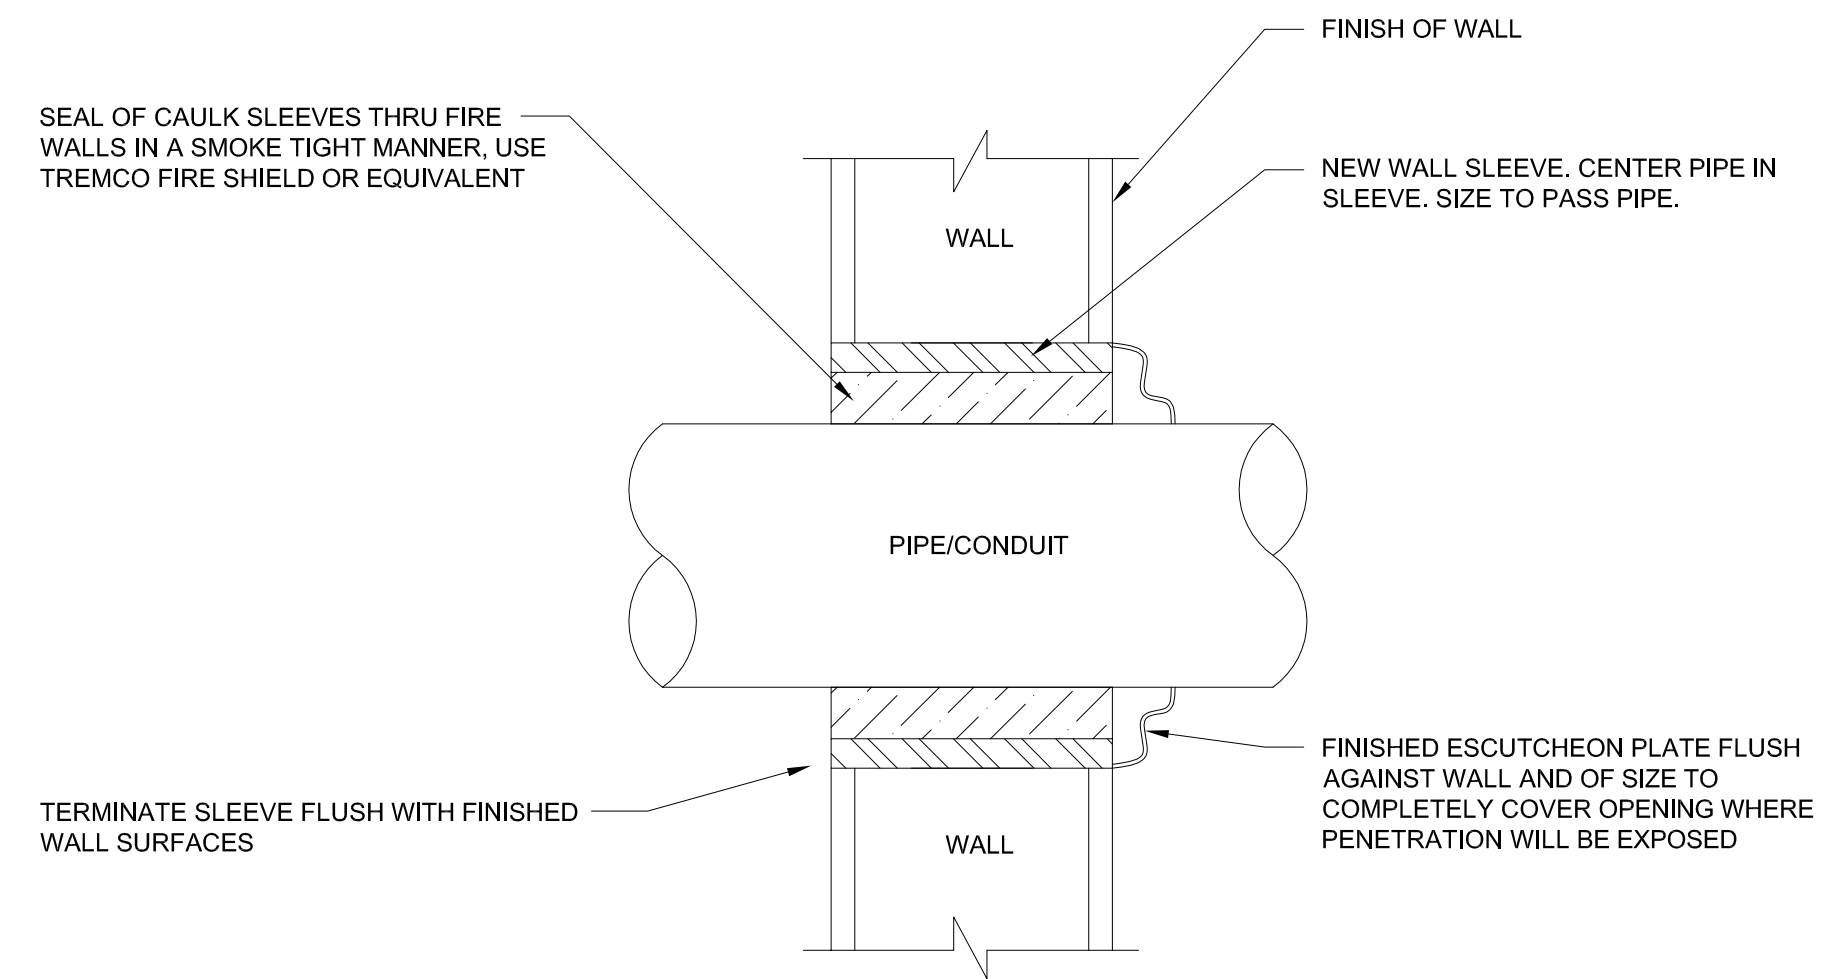

STANDARD WALL SLEEVE DETAIL

SCALE: N.T.S.

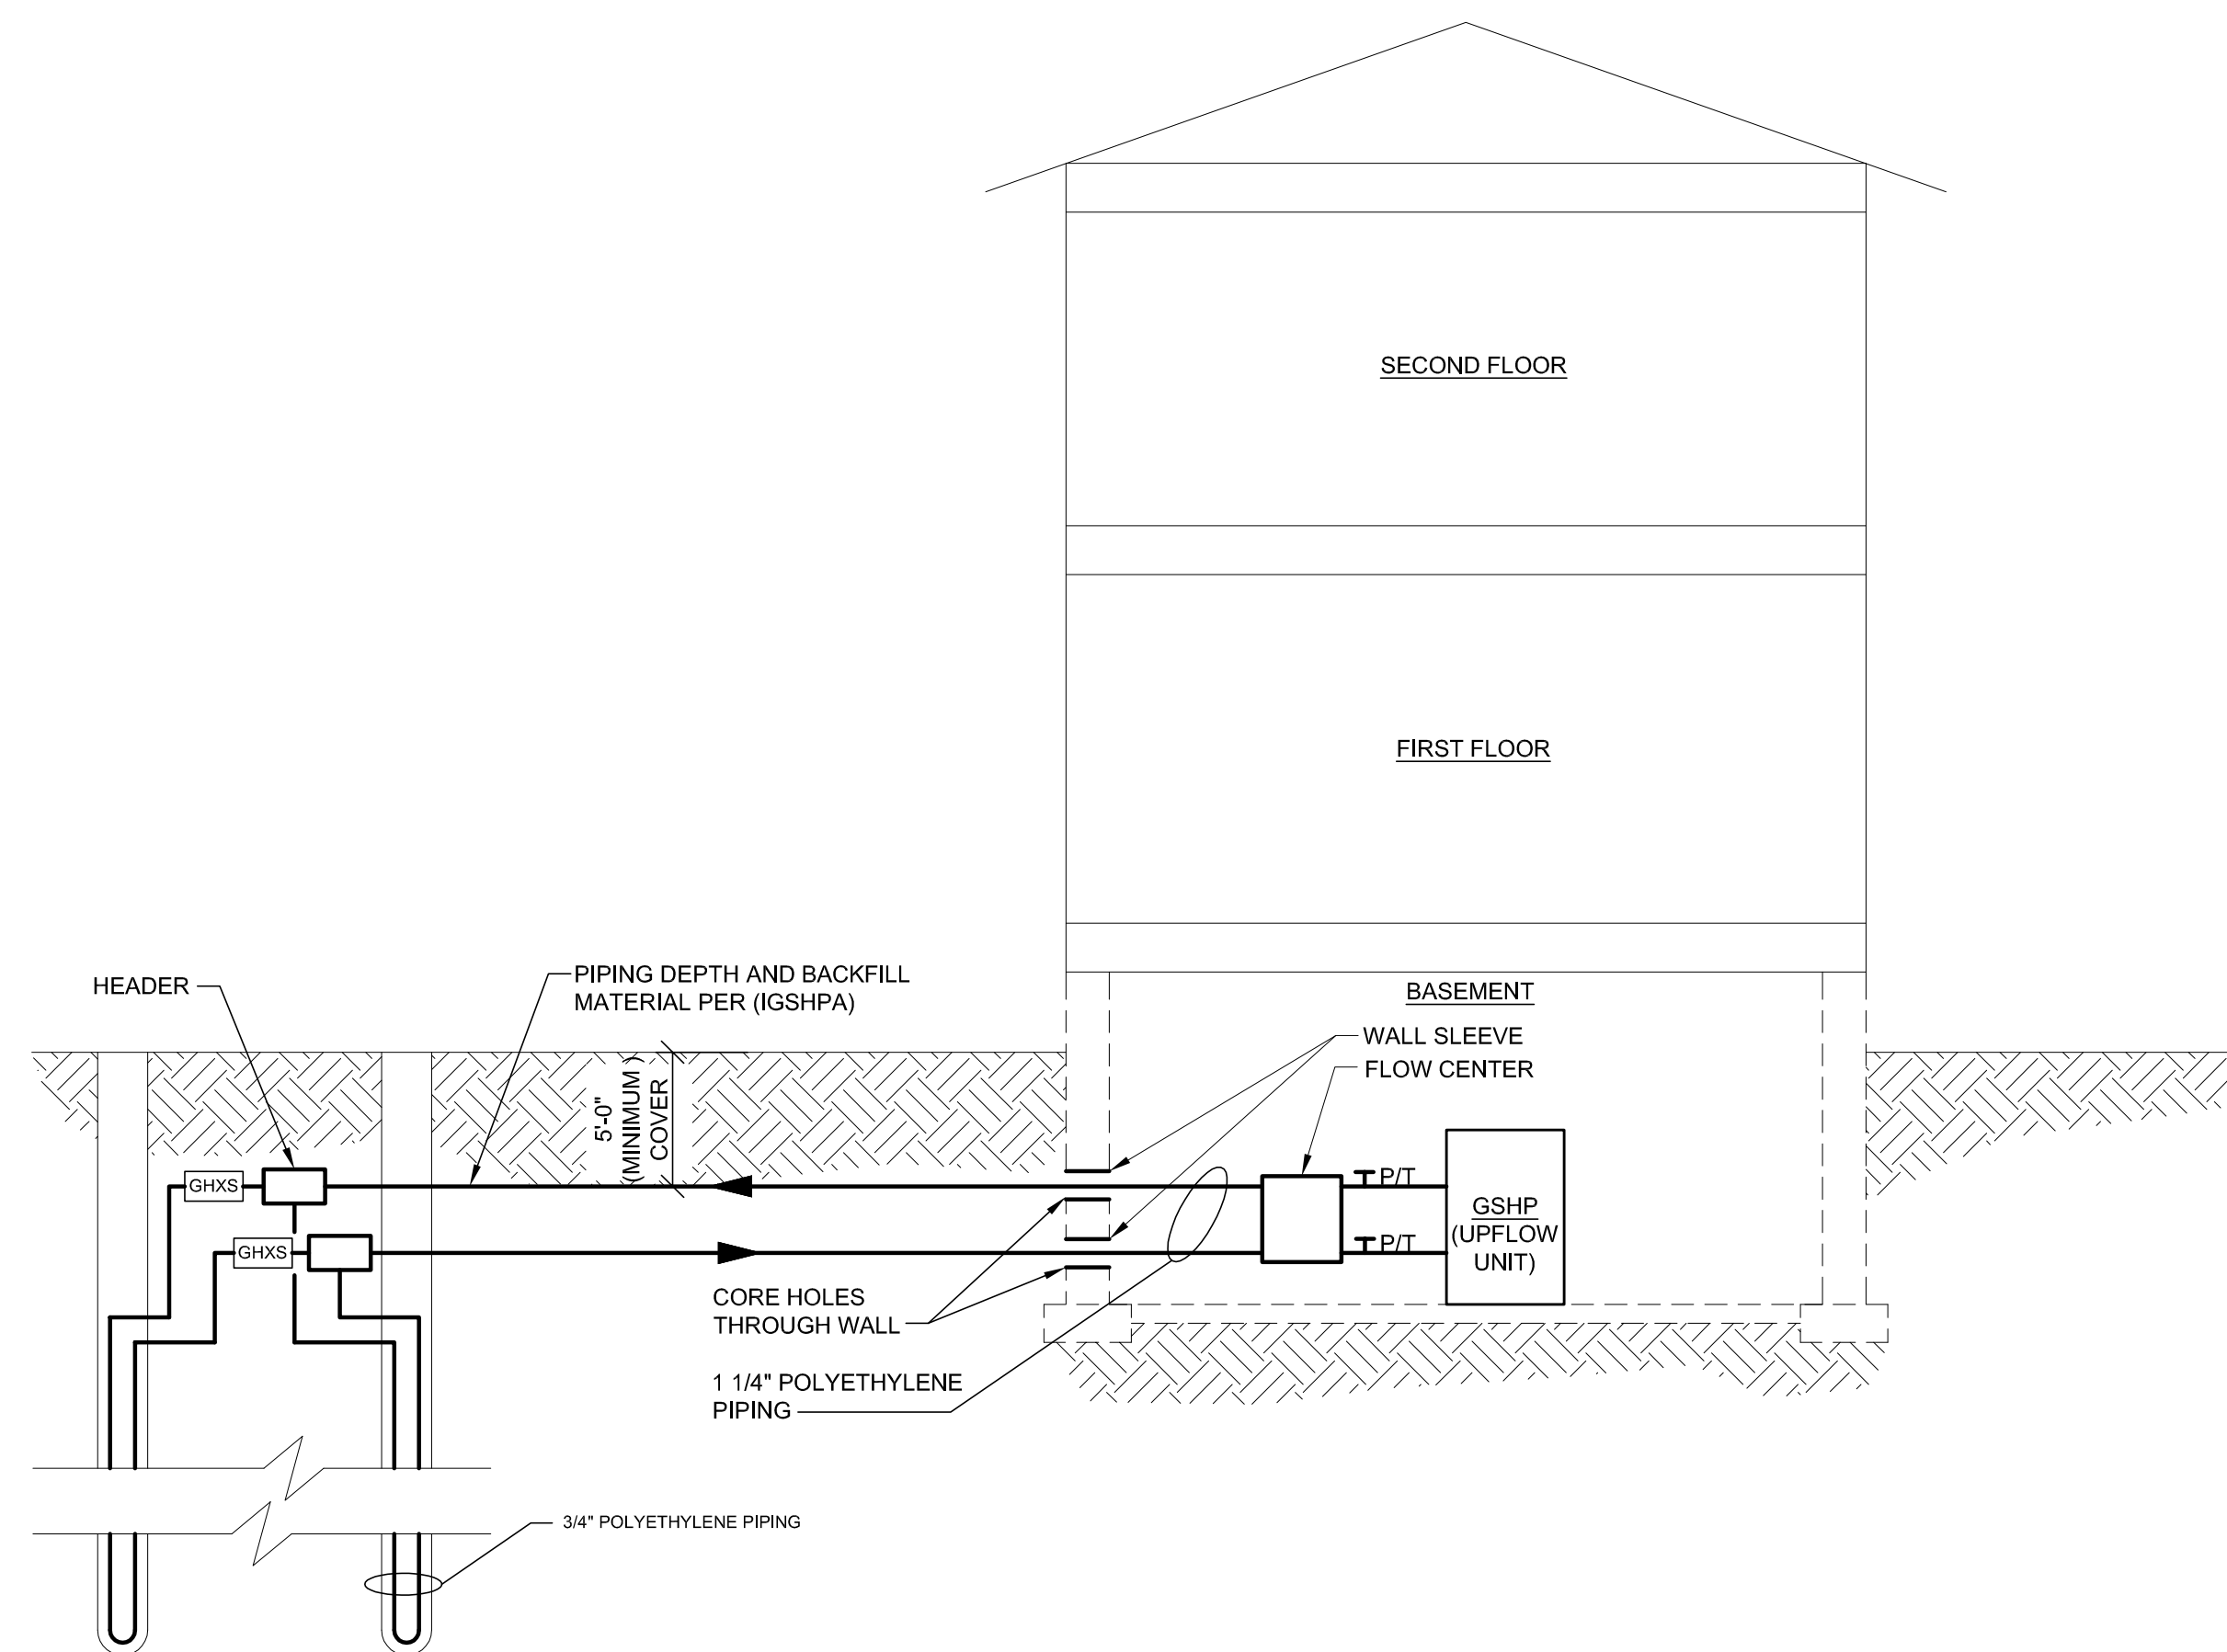

GROUND SOURCE HEAT PUMP PIPING SCHEMATIC (UPPER PLATT COLONIAL)

SCALE: NONE



Norstar
200 South Division Street
Buffalo, NY 14204
PH: (716)847-1098 FX: (716)847-1668
www.norstarus.com



Process Results, Inc.
201 South Ann Arbor St.
Saline, MI 48176
PH: 734.429.8900 FX: 734.429.8901
www.processresults.com


B	ISSUED FOR BIDS	8/20/14
A	REVIEW	7/22/14
△	REVISION	DATE
PLOT DATE: 08/21/2014 9:42 AM		
DRAWN BY: S. JONES		
REVIEWED BY: D. NIETHAMMER		
PROJECT MANAGER: D. NIETHAMMER		
FILE:		

AAHC GEOTHERMAL
ANN ARBOR, MICHIGAN

PIPING DIAGRAM AND DETAILS

MECHANICAL
PIPING DIAGRAM
AND DETAILS

PROJ. NO.:
S2.0
SHEET NO.

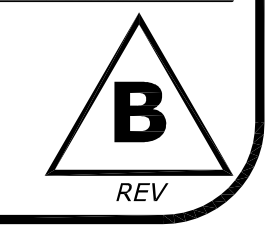

REV