
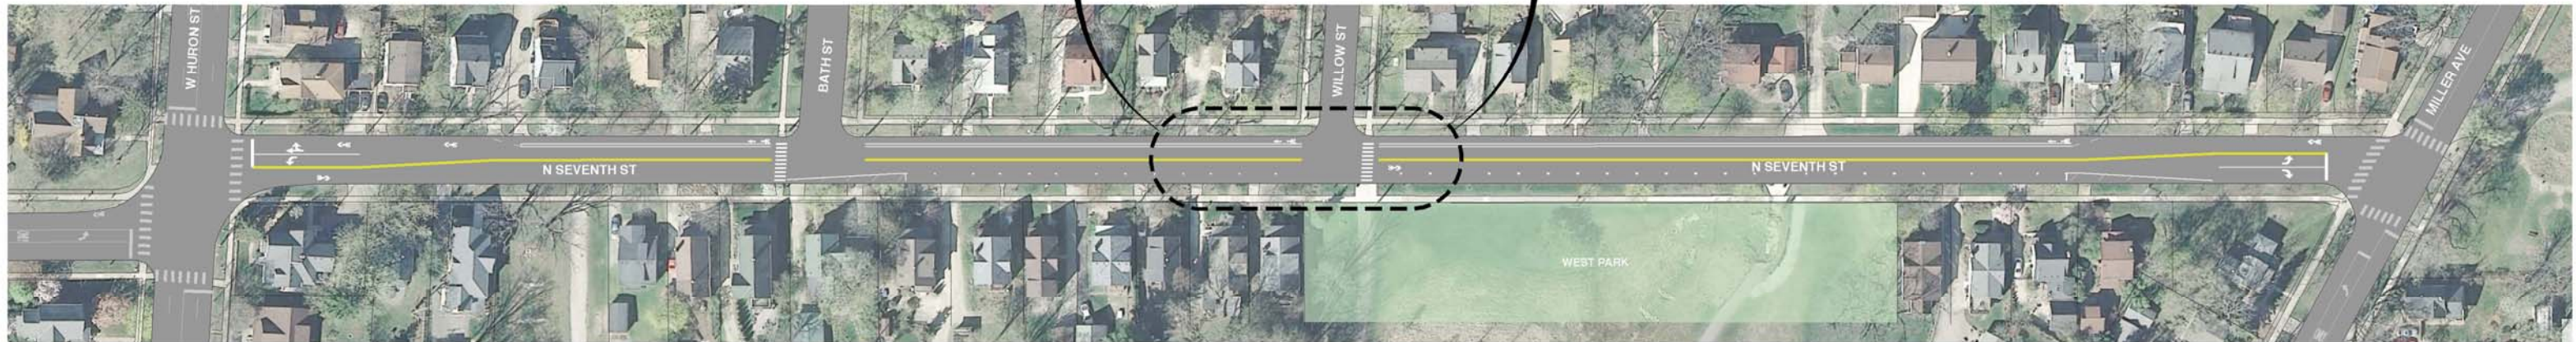


NORTH SEVENTH STREET - HURON ST. TO MILLER AVE.

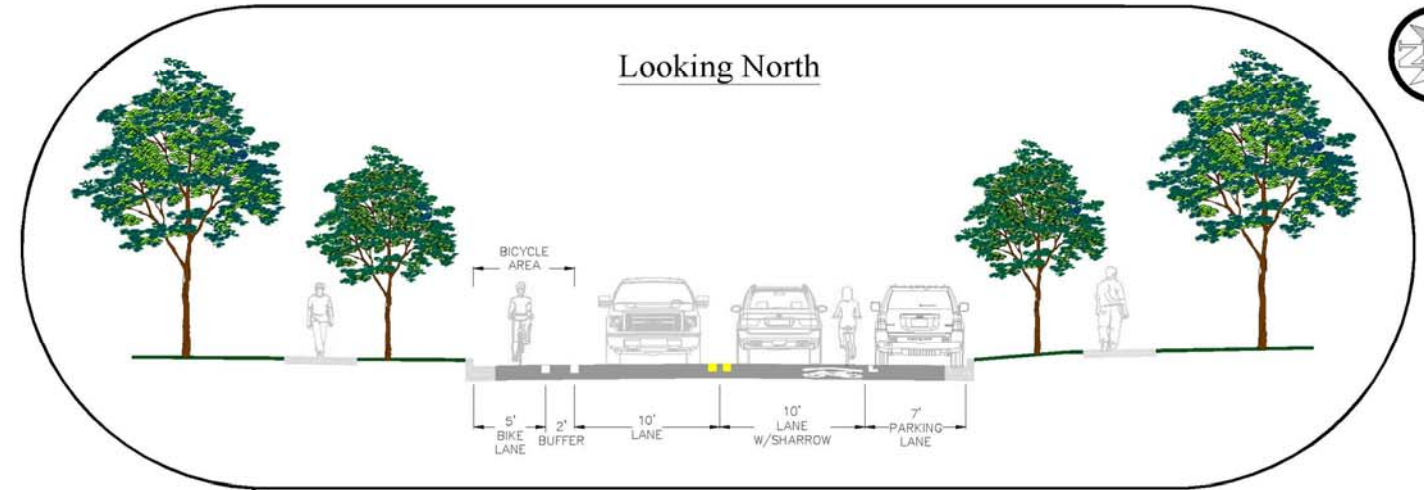

DRAFT CONCEPT #1

- Bike Lane and Buffer - West Side
- Share the Road Arrows (Sharrows) - East Side
- Maintain East Side Parking

Draft concepts are subject to change pending additional engineering analysis, public input, stakeholder feedback (including MDOT) and other considerations. The implementation timeframe for the selected improvement will depend on its complexity, cost, and required approvals.

Concept 1 - Considerations:

- Technical feasibility has been confirmed;
- Does not require MDOT approval as shown;
- Opportunity to extend bike lanes to intersection may exist. see notes for concept 3 and 4 related to lane drop;
- Near-term implementation timeframe.



July 25, 2018