
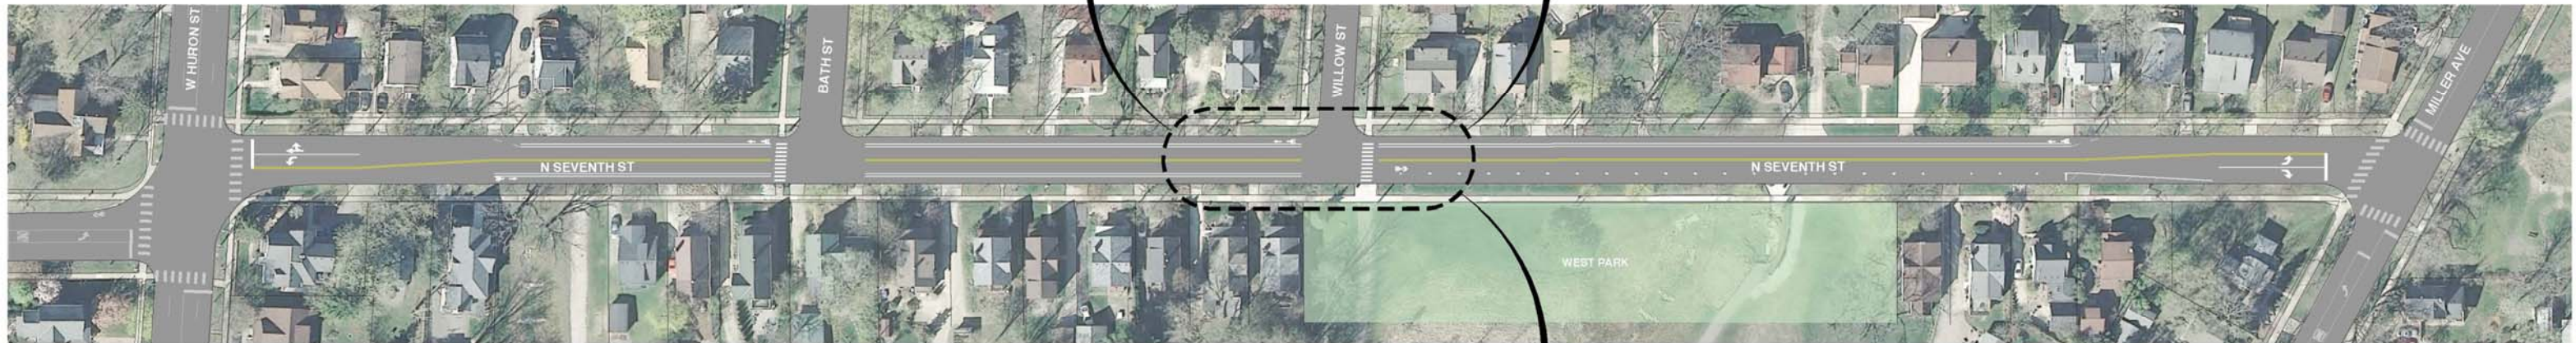
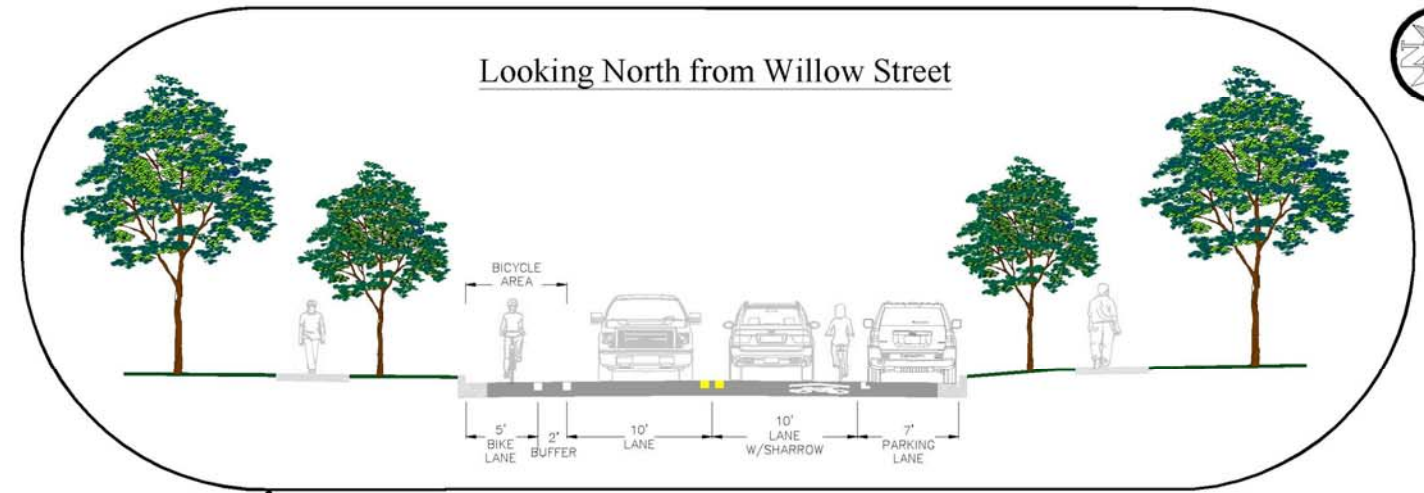
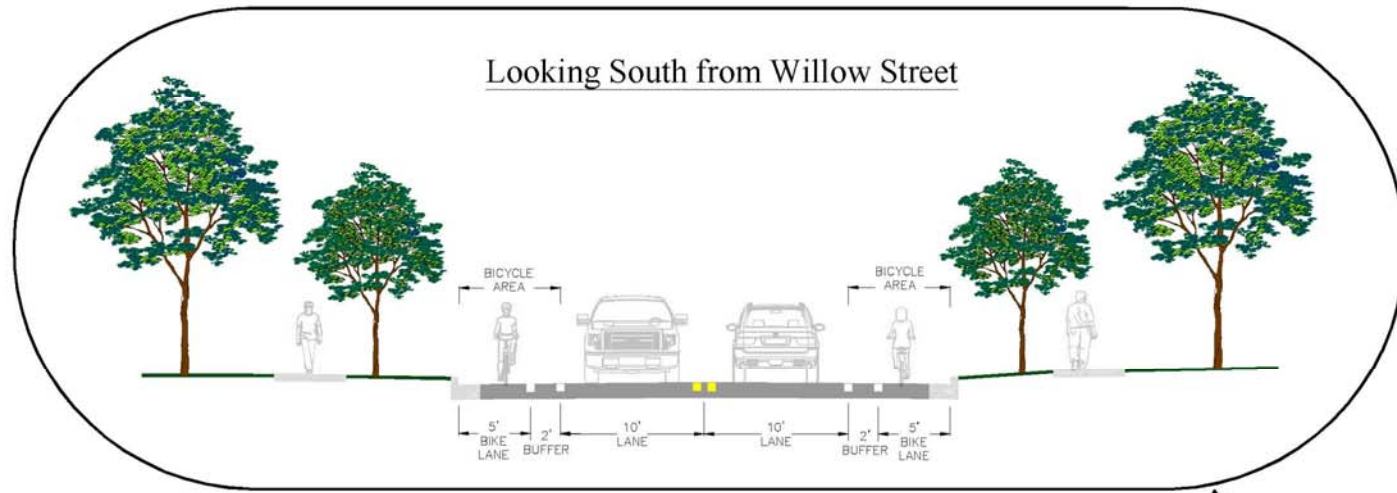


NORTH SEVENTH STREET - HURON ST. TO MILLER AVE.

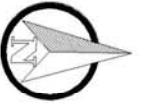

DRAFT CONCEPT #2

- Bike Lane and Buffer - West Side
- Bike Lane and Buffer Transitions to Share the Road Arrows (Sharrows) - East Side
- Maintain East Side Parking North of Willow Street

Concept 2 - Considerations:

- Technical feasibility has been confirmed;
- Does not require MDOT approval as shown;
- Opportunity to extend bike lanes to intersection may exist. See notes for concept 3 and 4 related to lane drop;
- Near-term implementation timeframe.



Draft concepts are subject to change pending additional engineering analysis, public input, stakeholder feedback (including MDOT) and other considerations. The implementation timeframe for the selected improvement will depend on its complexity, cost, and required approvals.

