
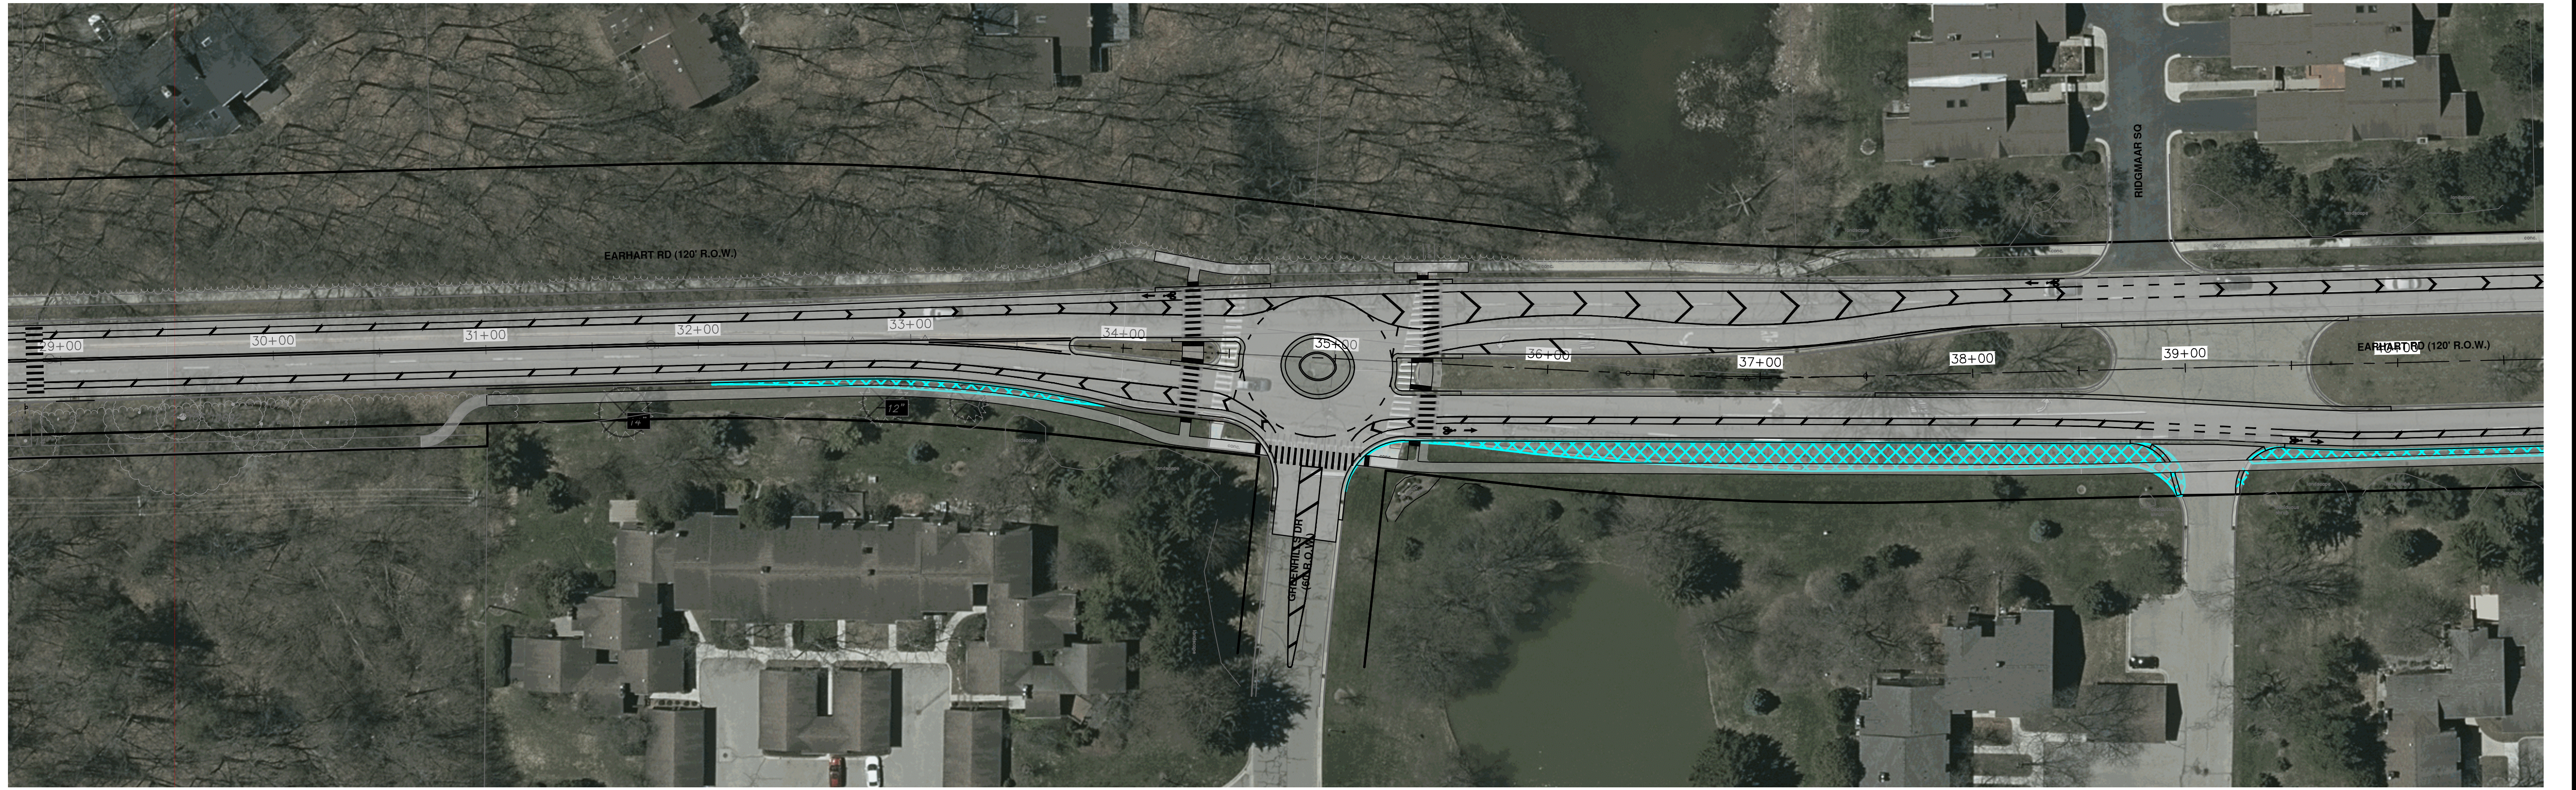


R:\2021023 Earhart (Geddes to US23)\Scratch\Greenhills.dwg Dwg Created: 17-Apr-23 - _a2_standard_bw.stb - Plot Date: 4-May-23

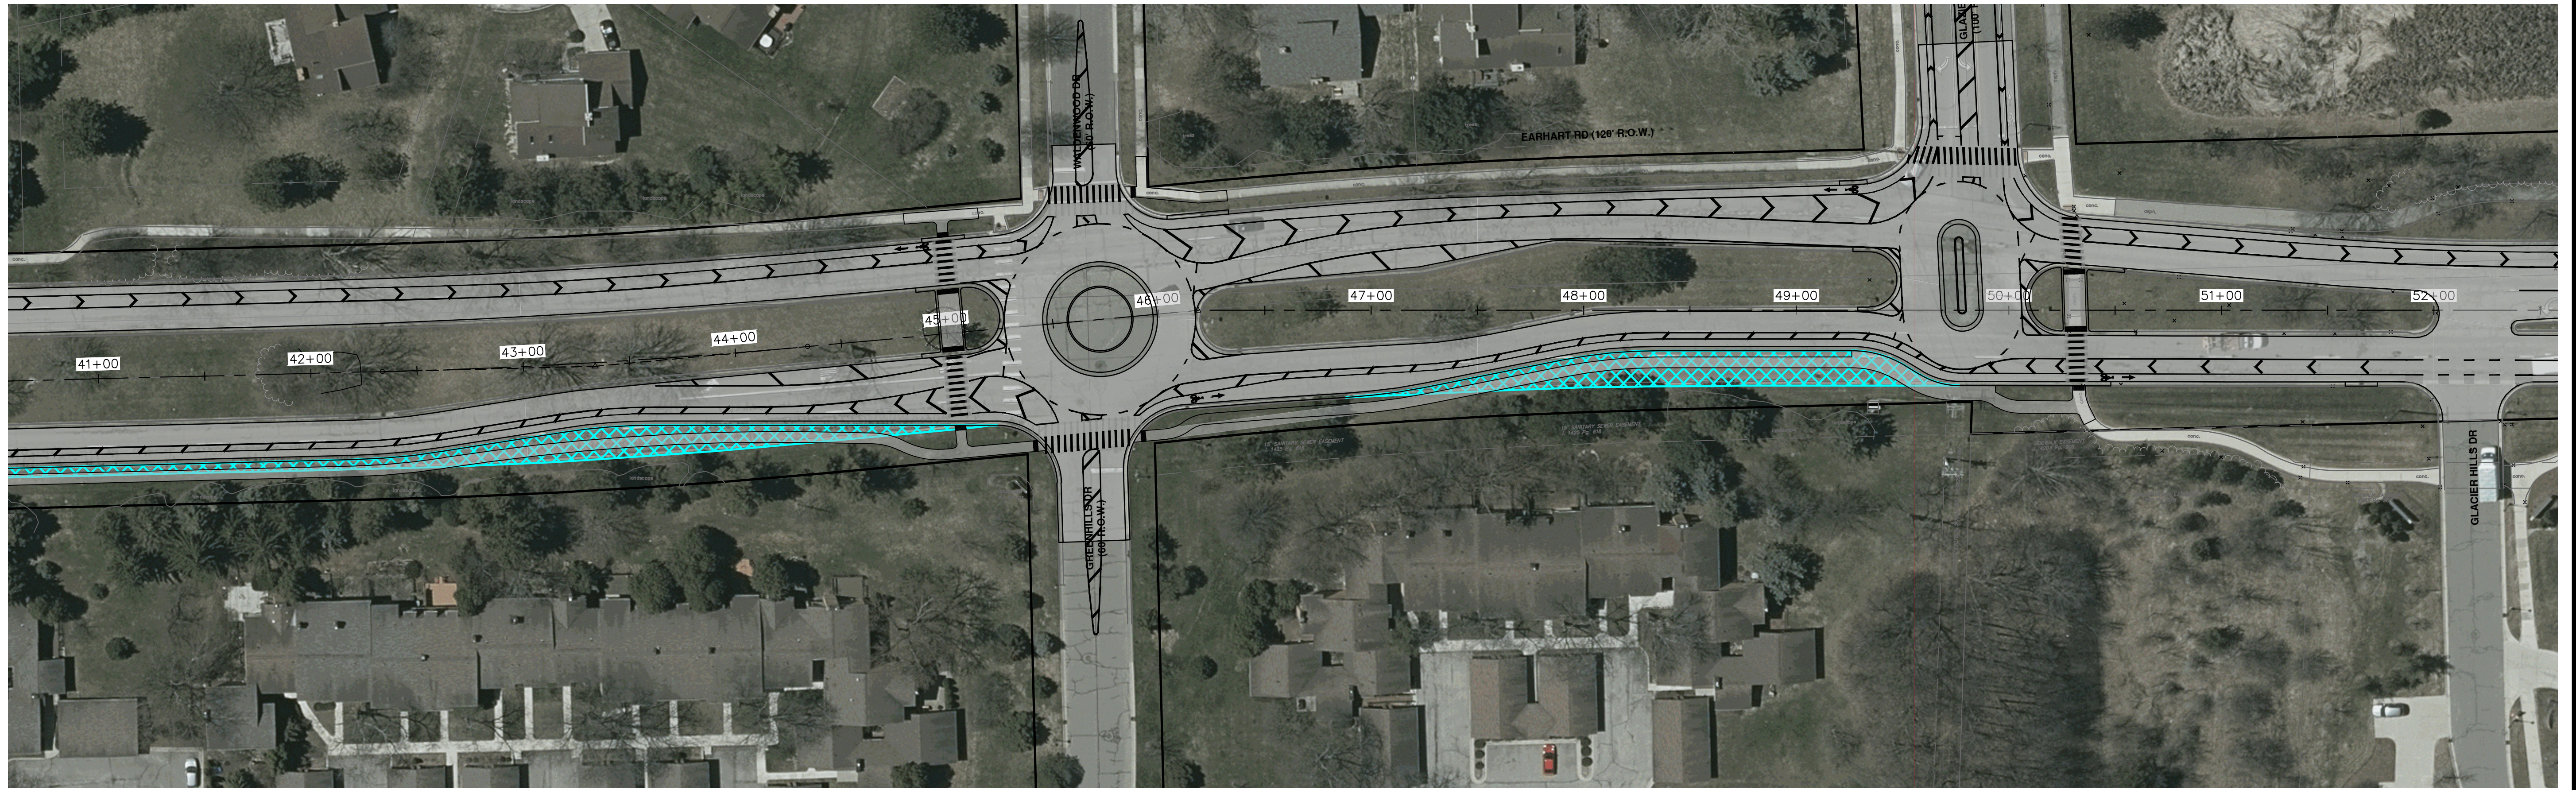

SHEET No.
OF

DRAWING No.
#####-###

CITY OF ANN ARBOR - PUBLIC SERVICES - ENGINEERING

#####



CITY OF ANN ARBOR
PUBLIC SERVICES
301 EAST HURON STREET
ANN ARBOR, MI 48106-8647
www.a2gov.org

REV.	DESCRIPTION	DATE	DRAWN	CHECKED

