


# City of Ann Arbor Traffic Calming Program - April 5, 2023

## Preliminary Plan - Baldwin Ave (Packard St. to Stadium Blvd.)

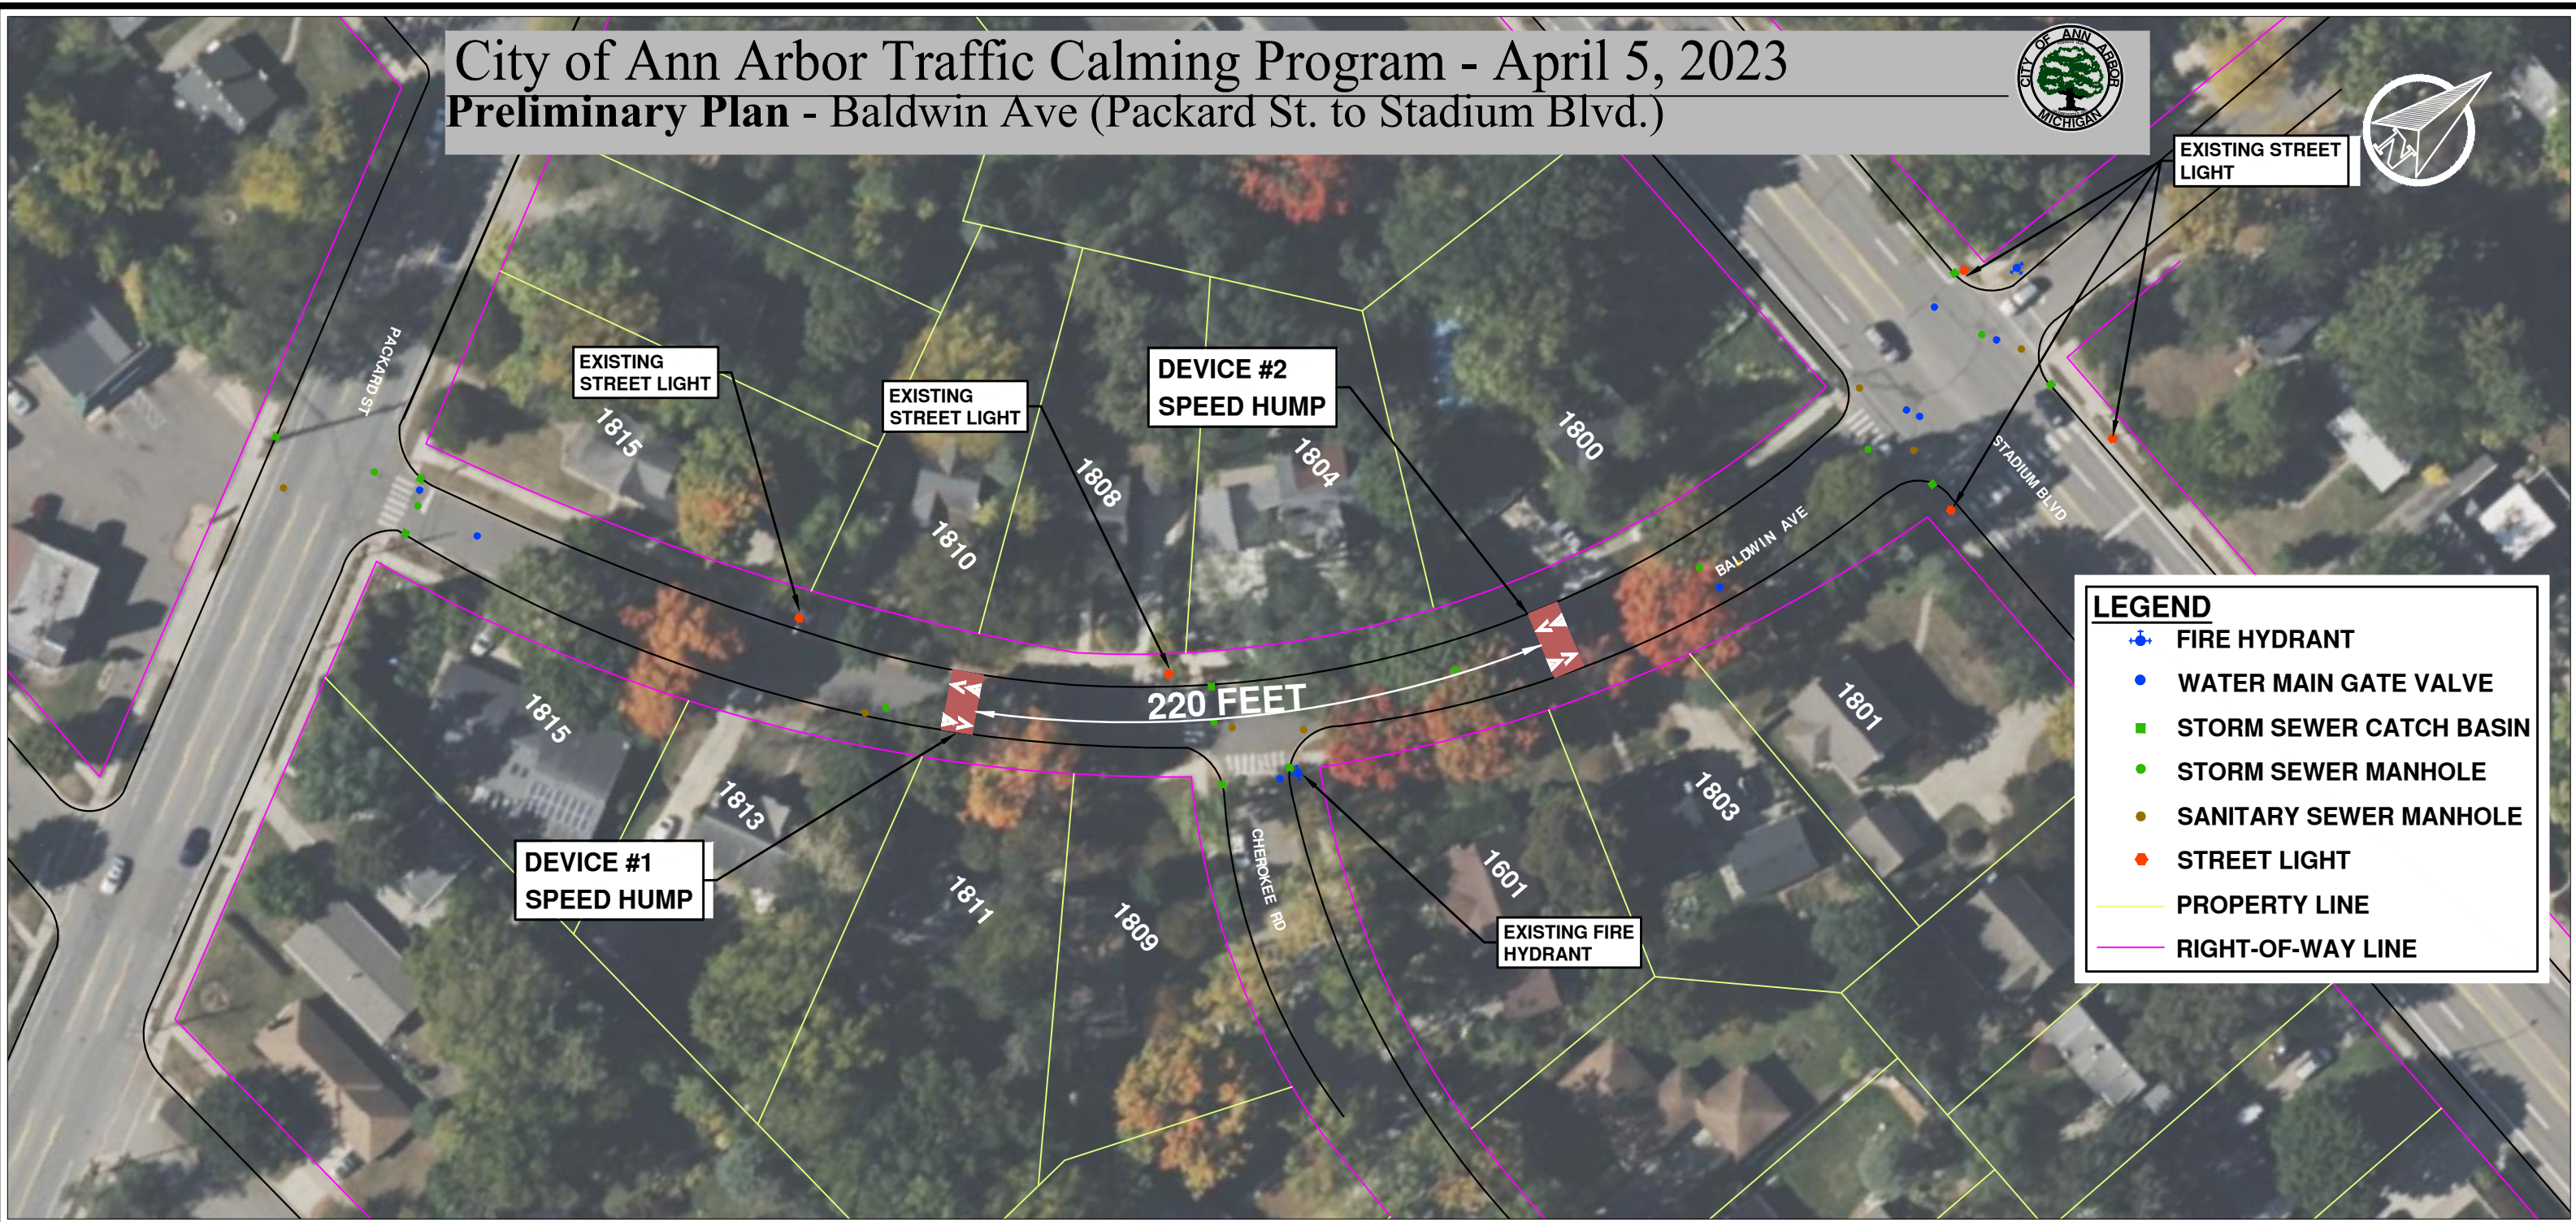

EXISTING STREET LIGHT

EXISTING STREET LIGHT

EXISTING STREET LIGHT

DEVICE #2  
SPEED HUMPS

DEVICE #1  
SPEED HUMPS

EXISTING FIRE HYDRANT

**LEGEND**

- FIRE HYDRANT
- WATER MAIN GATE VALVE
- STORM SEWER CATCH BASIN
- STORM SEWER MANHOLE
- SANITARY SEWER MANHOLE
- STREET LIGHT
- PROPERTY LINE
- RIGHT-OF-WAY LINE

220 FEET

PACKARD ST

STADIUM BLVD

BALDWIN AVE

CHENOKEE RD

1815

1810

1808

1804

1800

1815

1813

1811

1809

1801

1803

1601