


M:\Civil\3d\Proj\14041\Construction\PH\14041REM.dwg Dwg Created: 18-Jul-14 -- Plot Date: 22-Jul-14

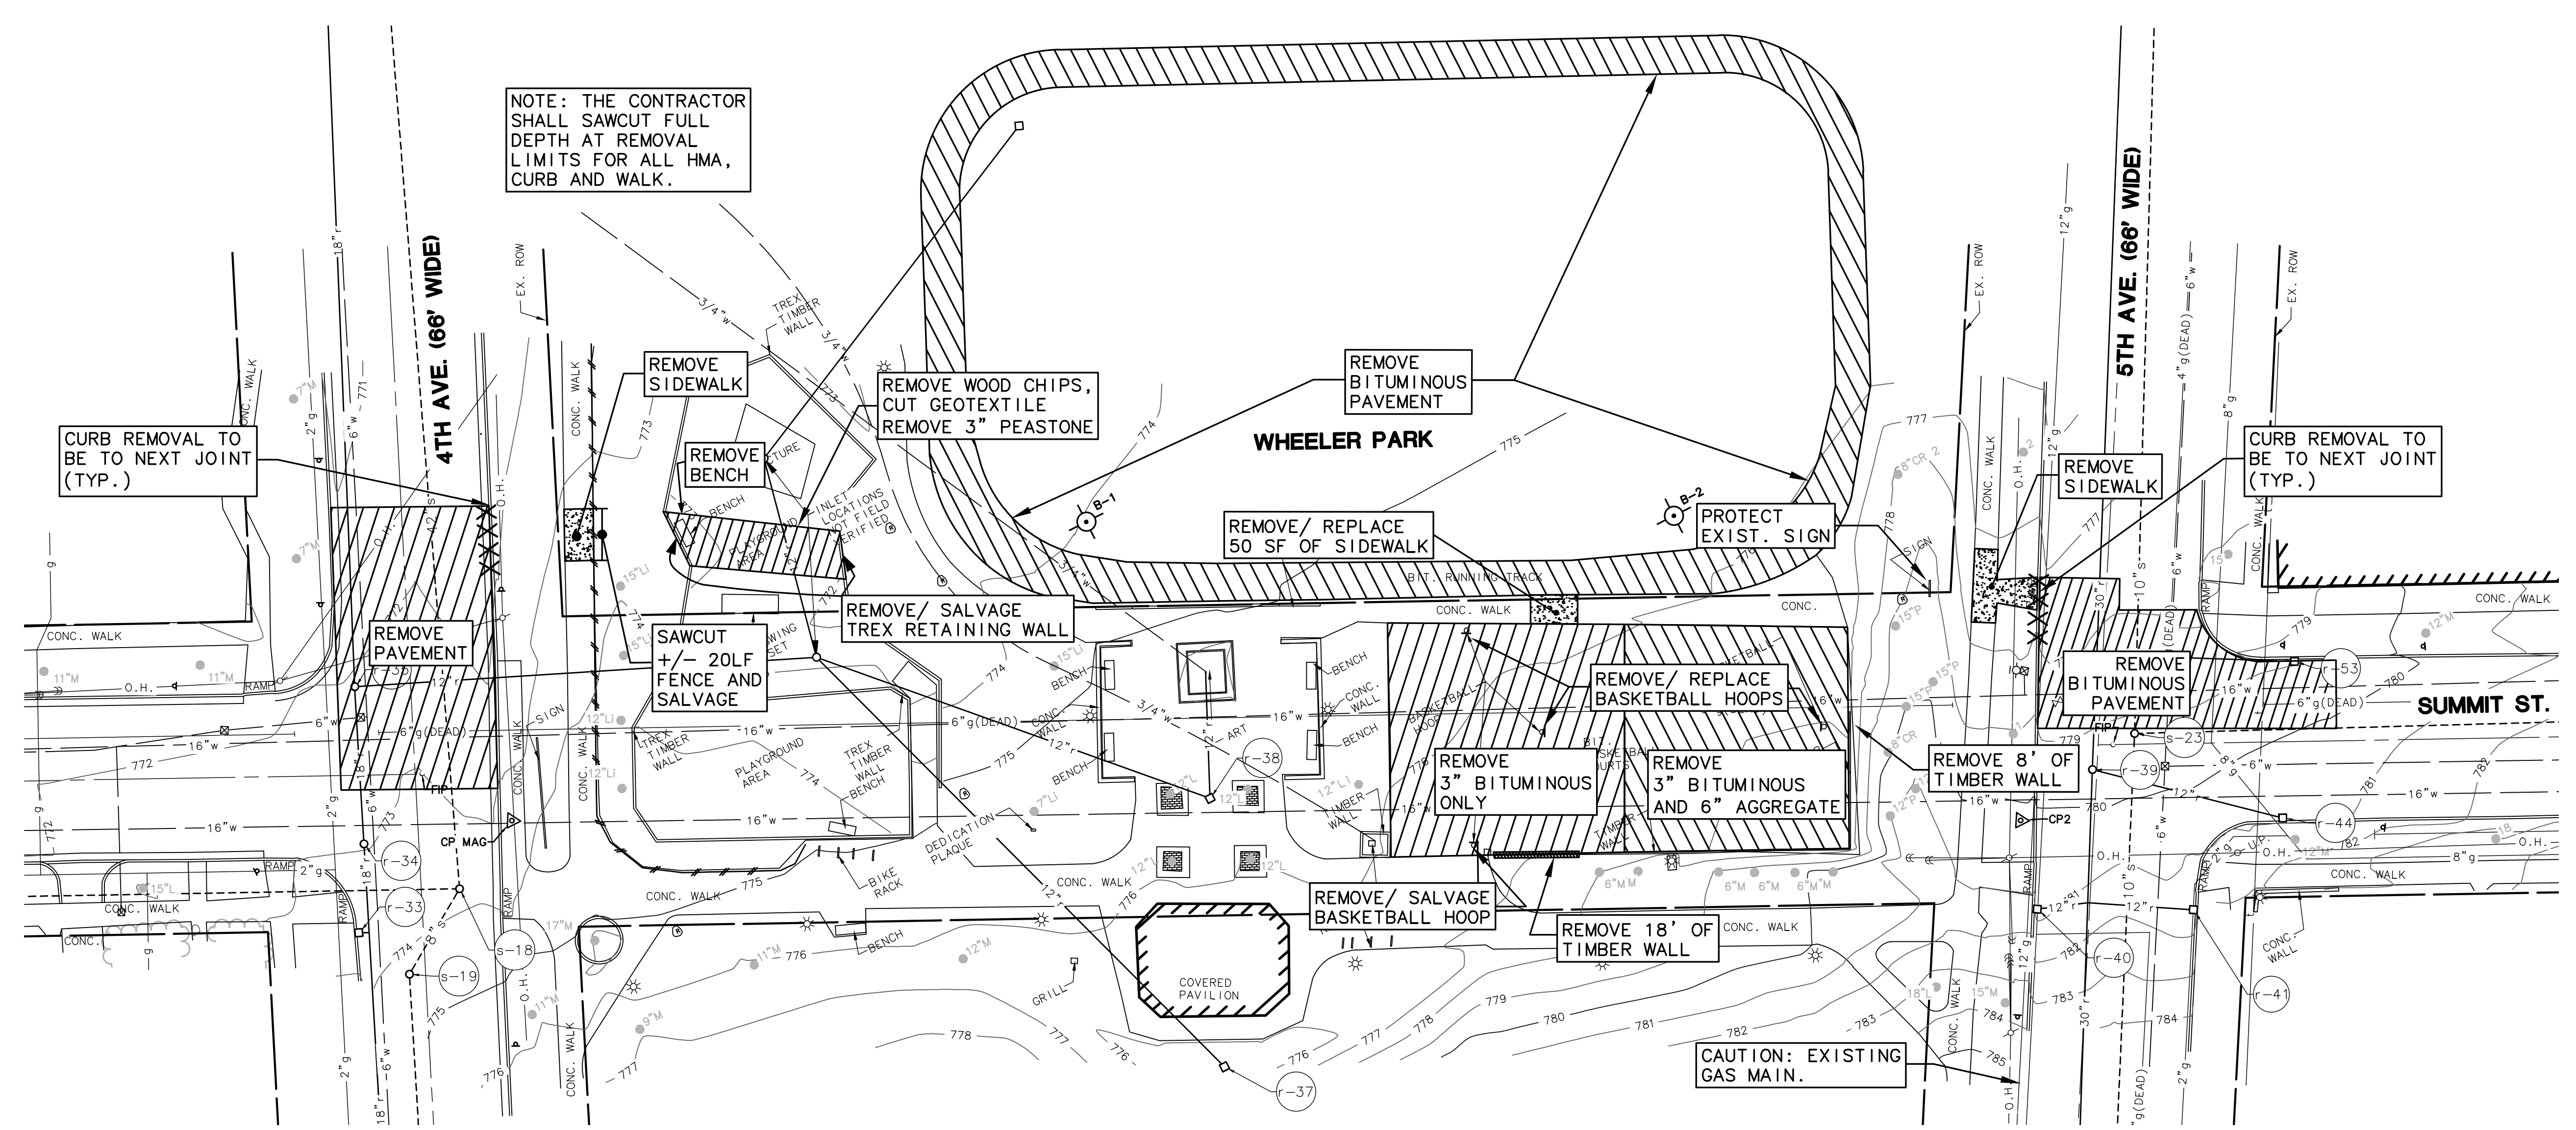

NOTE: THE CONTRACTOR SHALL SAWCUT FULL DEPTH AT REMOVAL LIMITS FOR ALL HMA, CURB AND WALK.

CURB REMOVAL TO BE TO NEXT JOINT (TYP.)

REMOVE PAVEMENT

REMOVE SIDEWALK

REMOVE BENCH

REMOVE WOOD CHIPS, CUT GEOTEXTILE REMOVE 3" PEASTONE

REMOVE BITUMINOUS PAVEMENT

WHEELER PARK

REMOVE/ REPLACE 50 SF OF SIDEWALK

PROTECT EXIST. SIGN

REMOVE SIDEWALK

CURB REMOVAL TO BE TO NEXT JOINT (TYP.)

REMOVE/ SALVAGE TREX RETAINING WALL

SAWCUT +/- 20LF FENCE AND SALVAGE

REMOVE/ REPLACE BASKETBALL HOOPS

REMOVE 3" BITUMINOUS ONLY

REMOVE 3" BITUMINOUS AND 6" AGGREGATE

REMOVE 8' OF TIMBER WALL

REMOVE BITUMINOUS PAVEMENT

SUMMIT ST.

REMOVE/ SALVAGE BASKETBALL HOOP

REMOVE 18' OF TIMBER WALL

CAUTION: EXISTING GAS MAIN.

BENCHMARKS

- B.M. #4 - BENCH-TIE IN NORTH FACE OF UTILITY POLE AT THE NORTHWEST CORNER OF 4TH AVENUE & SUMMIT STREET. ELEVATION = 773.29' (NAVD88)
- B.M. #5 - BENCH-TIE IN NORTHWEST FACE OF UTILITY POLE ON THE WEST SIDE OF 5TH AVENUE AND THE CENTERLINE OF SUMMIT STREET. ELEVATION = 782.15' (NAVD88)

- REMOVAL NOTES:**
- 1.) TREE PROTECTION IS SHOWN ON SHEET 4.
 - 2.) SALVAGE MEANS TO REMOVE CAREFULLY, STORE, AND USE SAME MATERIAL FOR THE RESTORATION.
 - 3.) BOULDERS NEEDING TO BE RELOCATED FOR CONSTRUCTION ARE TO BE MOVED THE MINIMAL DISTANCE POSSIBLE AND NOT REMOVED FROM THE SITE. COST TO BE INCLUDED IN THE WATER MAIN INSTALLATION AND NOT PAID FOR SEPARATELY.


LEGEND

838	EXIST. CONTOUR
o	EXIST. SPOT ELEVATION
U.P.	EXIST. UTILITY POLE
—	GUY WIRE
OH	EXIST. OVERHEAD UTILITY LINE
*	EXIST. LIGHT POLE
t	EXIST. TELEPHONE LINE
e	EXIST. ELECTRIC LINE
g	EXIST. GAS LINE
g	EXIST. GAS VALVE
f.o.	EXIST. FIBER OPTIC LINE
w	EXIST. WATER MAIN
h	EXIST. HYDRANT
g	EXIST. GATE VALVE IN BOX
g	EXIST. GATE VALVE IN WELL
g	EXIST. CURB STOP & BOX
r	EXIST. STORM SEWER
r	EXIST. CATCH BASIN OR INLET
s	EXIST. SANITARY SEWER
o	EXIST. CLEANOUT
o	PEDESTRIAN X-ING SIGNAL
T.S.C.B.	TRAFFIC SIGNAL CONTROL BOX
o	SIGN
o	POST
o	SINGLE TREE
o	FENCE
o	EXIST. BOULDER
o	CONTROL PT.
o	EXIST. SOIL BORING LOCATION



REV.	DESCRIPTION	DATE	DRAWN	CHECKED

CITY OF ANN ARBOR
PUBLIC SERVICE DEPARTMENT
301 EAST WASHINGTON STREET
ANN ARBOR, MI 48107-8847
www.a3gov.org

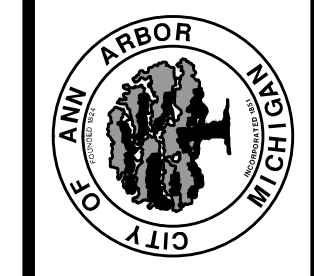

PROJECT MANAGEMENT - PUBLIC SERVICES - CITY OF ANN ARBOR
SUMMIT STREET
18" WATER MAIN
REPLACEMENT THROUGH WHEELER PARK
REMOVAL PLAN

SCALE PLAN: 1" = 20'
PROFILE: N/A
DRAWING No. 2014-022-REM