
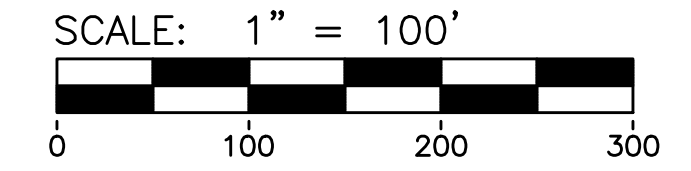


M:\Civil3d_Proj\1404\Construction\PH1\14041MT.dwg Dwg Created: 14-Jul-14 - Plot Date: 22-Jul-14

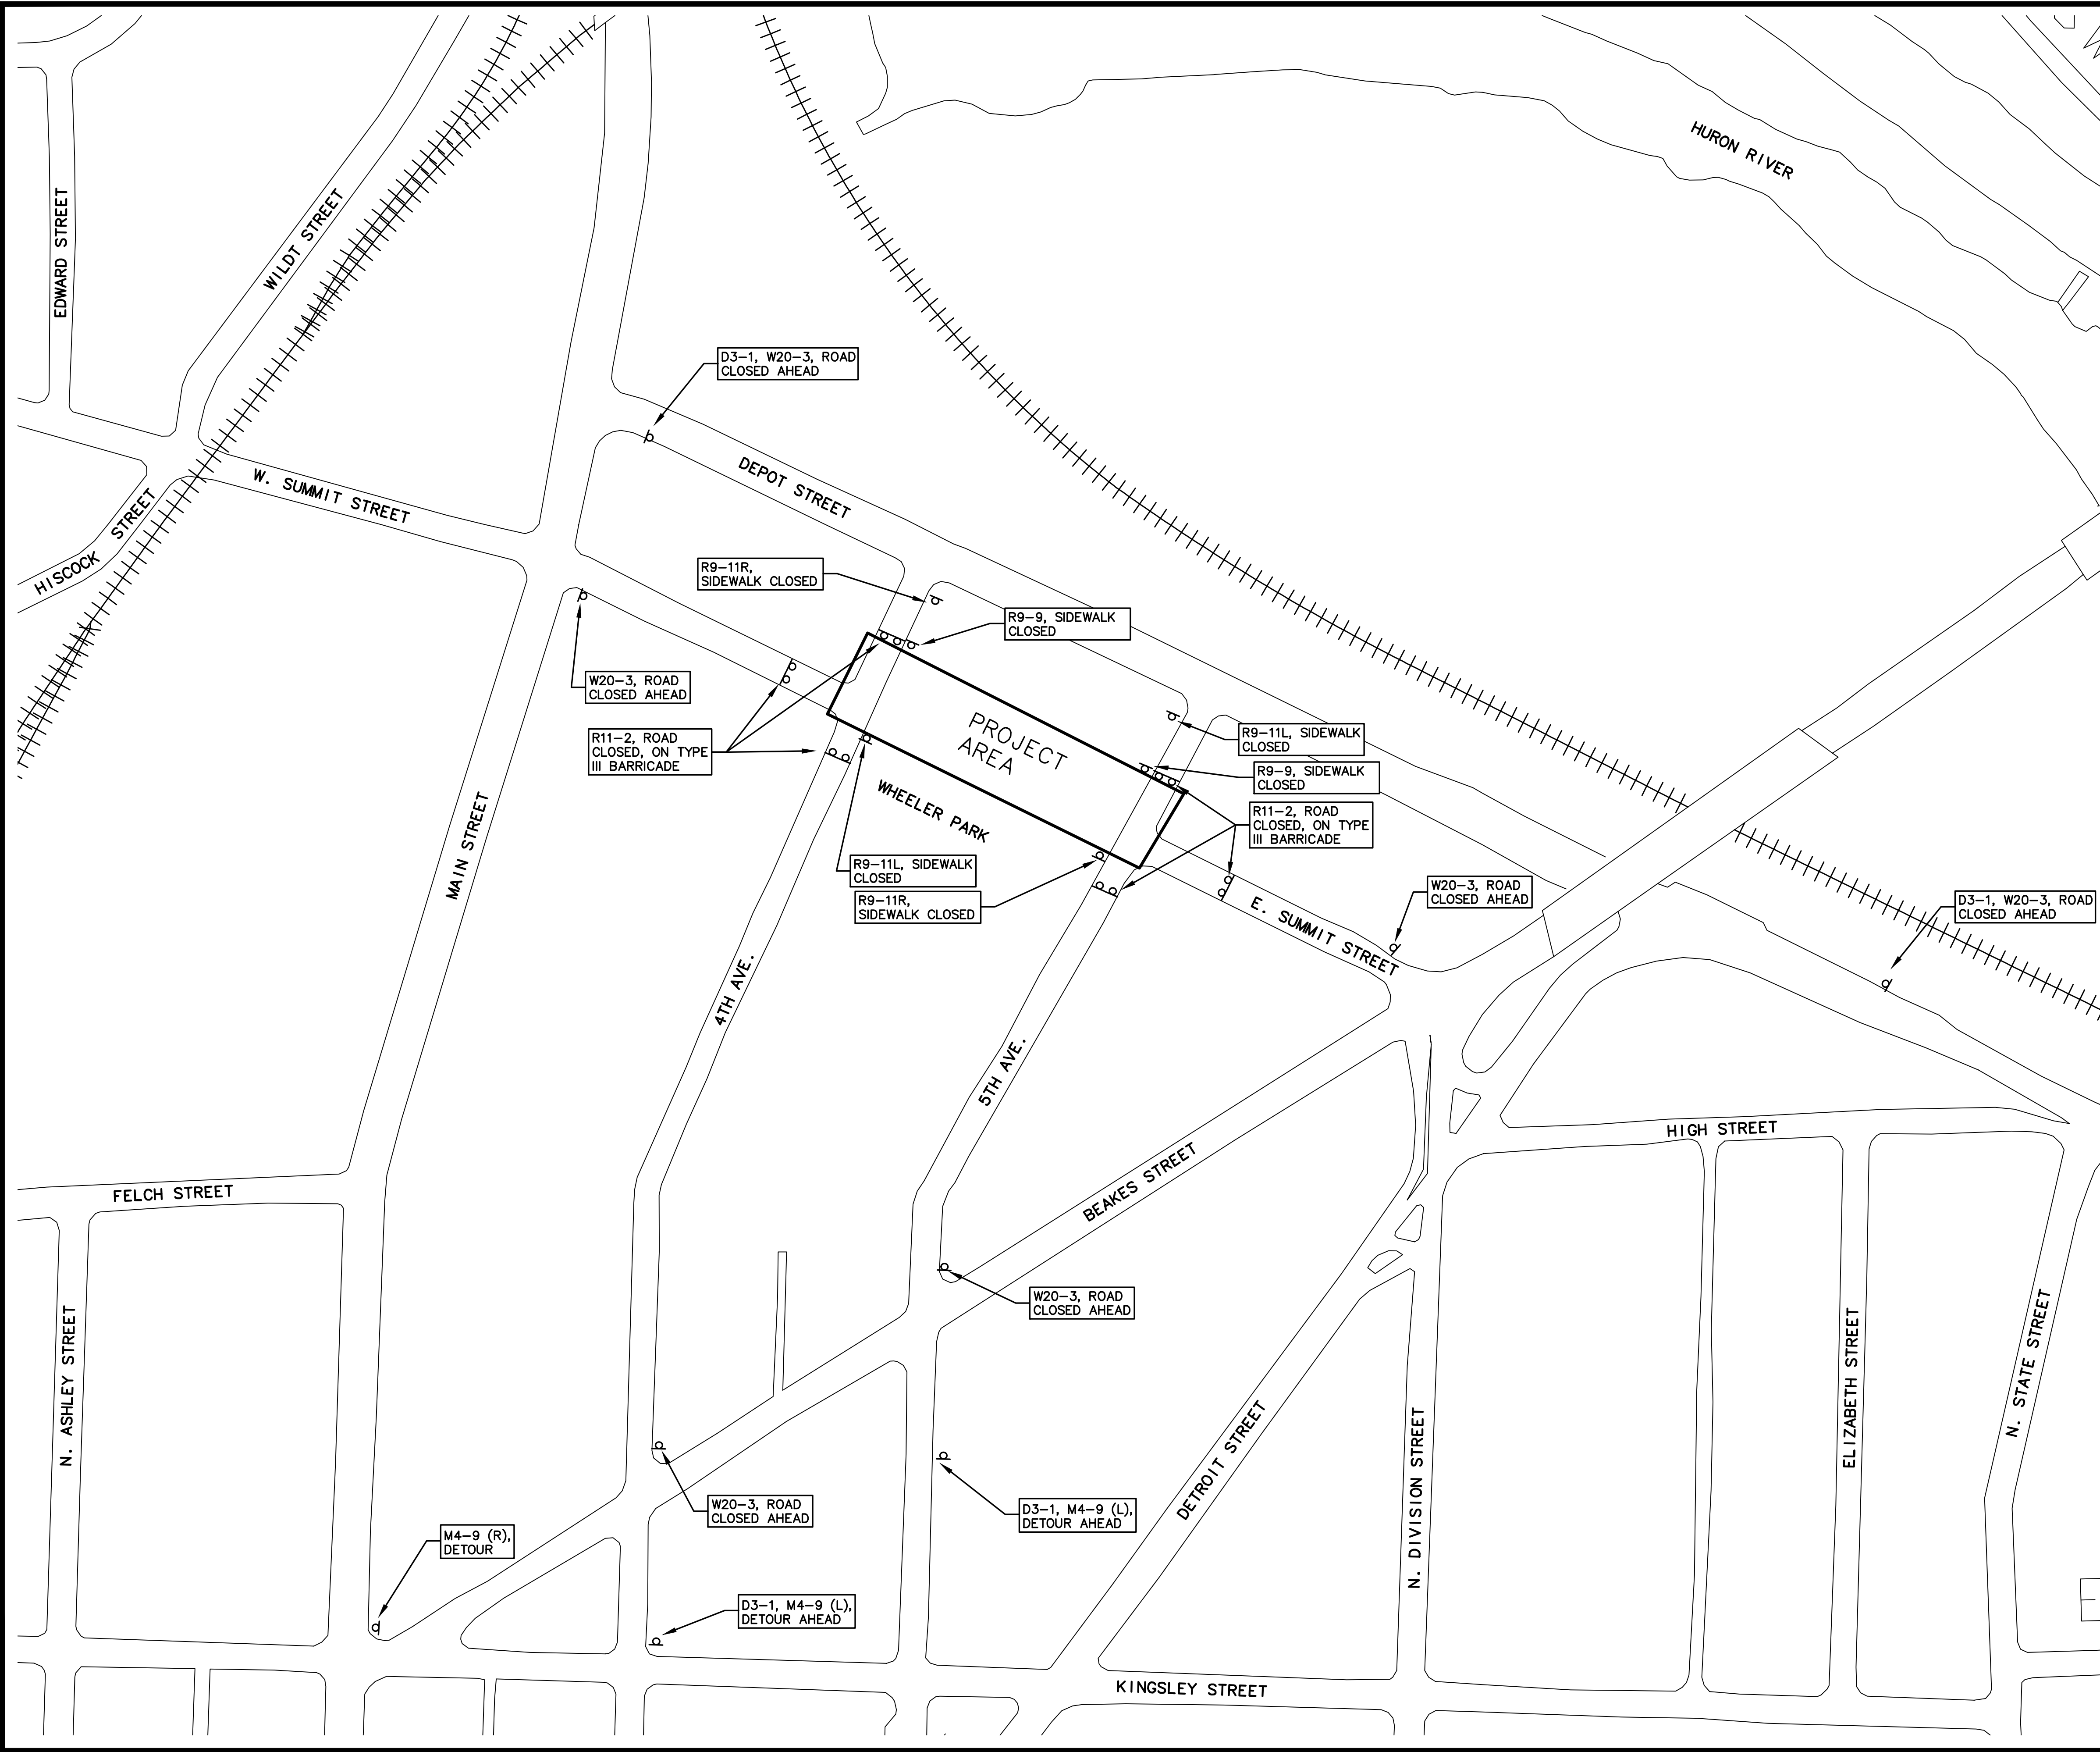

SIGN LEGEND

QUANTITY	DESCRIPTION
3	FOURTH AVE D3-1 (12" x 24")
3	FIFTH AVE D3-1 (12" x 24")
2	DETOUR M4-9 (L) (24" x 30")
1	DETOUR M4-9 (R) (24" x 30")
2	SIDEWALK CLOSED R9-9 (24" x 12")
2	SIDEWALK CLOSED CROSS HERE R9-11R (24" x 12")
2	SIDEWALK CLOSED CROSS HERE R9-11L (24" x 12")
6	ROAD CLOSED R11-2 (48" x 30")
4	ROAD CLOSED AHEAD W20-3 (48")

811
Know what's below.
Call before you dig.

DATE	DRAWN	CHECKED

CITY OF ANN ARBOR
PUBLIC SERVICE
301 EAST HURON STREET
ANN ARBOR, MI 48107-8647
734-794-6410
www.a2gov.org

PROJECT MANAGEMENT - PUBLIC SERVICES - CITY OF ANN ARBOR
SUUMI STREET 16" WATER MAIN
REPLACEMENT THROUGH WHEELER PARK

PROFILE: N/A
SCALE PLAN: 1" = 20'
DRAWING No. 2014-022-MT

SHEET No. 7 OF 7